

S04.55 MODIFICATION APPLICATION ISSUE

DRAWING REGISTER

client:


COMMONWEALTH BANK OF AUSTRALIA

project managers:

A & P PARKES CONSTRUCTIONS P/L

site:

CBA DEE WHY BRANCH  
TENANCY 02, DEE WHY TOWN CENTRE,  
DEE WHY, NSW, 2099

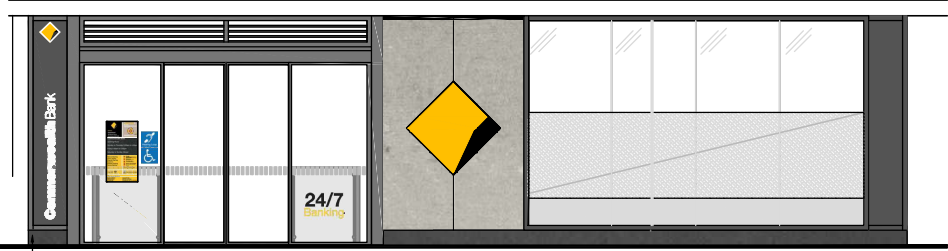



proposed shopfront elevation

Drawing

DA-01  
DA-02  
DA-03  
DA-04

Description

Title / Cover sheet  
Proposed Floor Plan  
Proposed External Elevation  
External Signage details

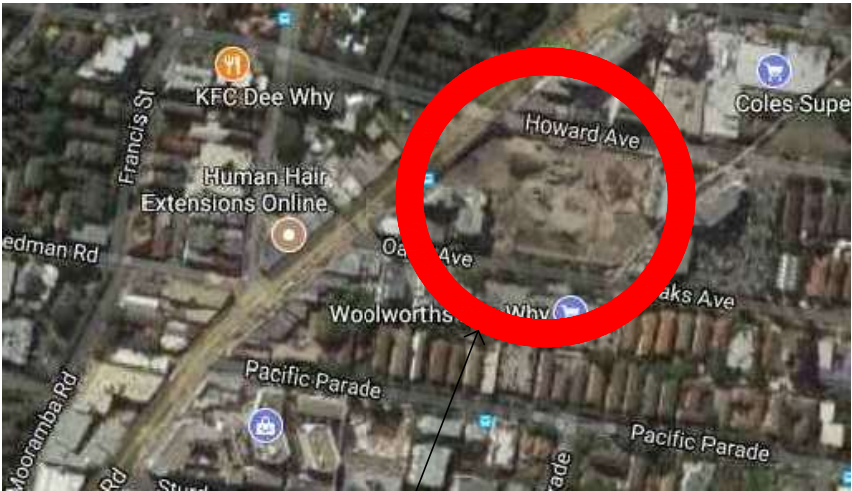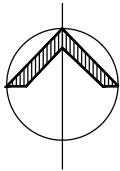

proposed commonwealth  
bank location

NOTE  
PLEASE VERIFY ALL DIMENSIONS ON SITE BEFORE COMMENCING WORK.  
REPORT ALL DISCREPANCIES TO PROJECT DIRECTOR PRIOR TO  
CONSTRUCTION. FIGURED DIMENSIONS TO BE TAKEN IN PREFERENCE  
TO SCALED DRAWINGS. DRAWINGS MADE TO LARGER SCALES & THOSE  
SHOWING PARTICULAR PARTS OF THE WORKS SHALL TAKE  
PRECEDENCE OVER DRAWINGS MADE TO SMALLER SCALE & THOSE FOR  
GENERAL PURPOSES. ALL WORK IS TO CONFORM TO RELEVANT  
AUSTRALIAN STANDARDS & OTHER CODES AS APPLICABLE, TOGETHER  
WITH OTHER AUTHORITIES' REQUIREMENTS & REGULATIONS. THIS  
DRAWING & DESIGN IS SUBJECT TO COPYRIGHT & MAY NOT BE  
REPRODUCED WITHOUT PRIOR WRITTEN CONSENT. IF IN DOUBT, ASK.


PROJECT MANAGER  
**A. & P. PARKES CONSTRUCTIONS PTY. LIMITED**  
A.C.N. 002 891 643  
A MEMBER OF THE MASTER BUILDERS ASSOCIATION OF N.S.W.  
PO BOX 39,  
CARINGBAH, NSW 2229.  
TEL (02) 9545 4444  
FAX (02) 9545 4999

REVISIONS		
REVISION	DESCRIPTION	DATE
A	ISSUED FOR DEVELOPMENT APPLICATION	10-05-2018
B	MINOR REVISIONS	05-07-2018

CLIENT  
**Commonwealth**  
Commonwealth Bank of Australia  
A.C.N. 123 123 124  
Commonwealth Bank Corporate Services Property  
Level 8, 1-25 Harbour St, Sydney NSW 2000

PROJECT  
**S4.55 MODIFICATION APPLICATION**  
**PROPOSED RETAIL BRANCH**  
CBA DEE WHY BRANCH  
TENANCY 02 DEE WHY TOWN CENTRE  
884-896 PITTWATER ROAD DEE WHY NSW 2099  
DRAWN: EE/TW  
CHECKED: AT  
DATE CREATED: MAY 2018  
SCALE: NTS @ A3  
CADD REF: S:\Knowledge\Design\_Team\CBA\NSW\Dee Why

DRAWING TITLE  
**TITLE**  
**DA-01**  
DRAWING NUMBER  
**DA-01**  
ISSUE  
**B**

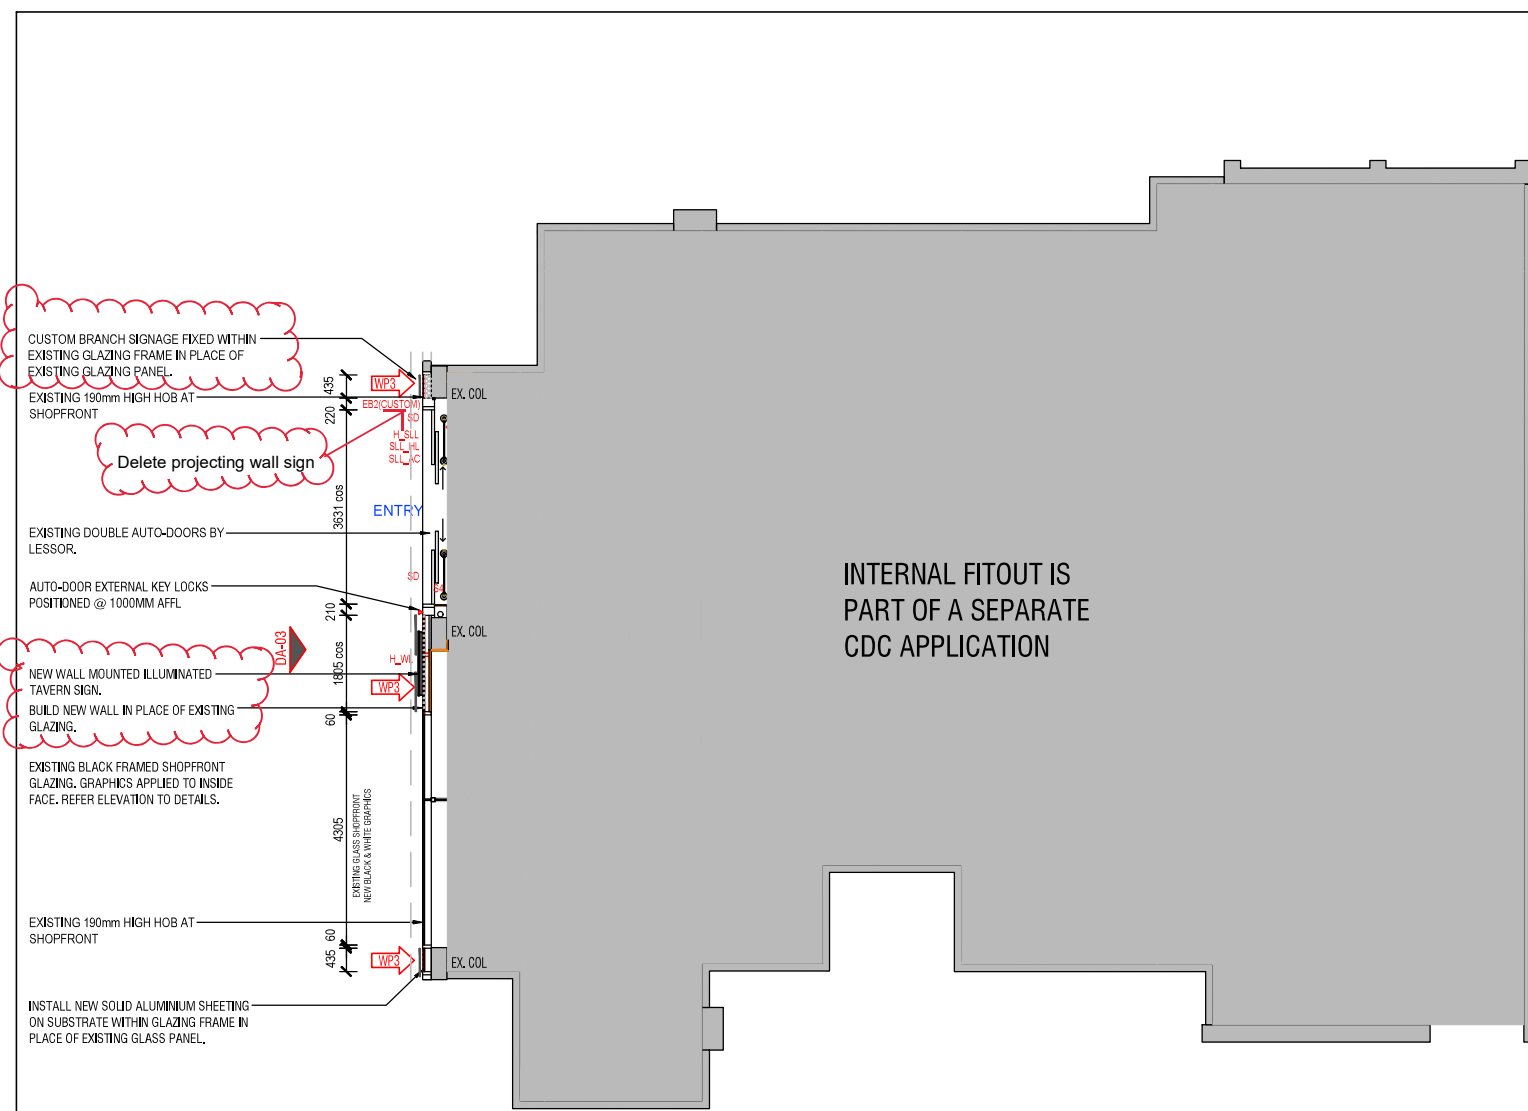

### SIGNAGE SCHEDULE

REFER TO RETAIL BRANCH MANUAL INTERIOR SIGNAGE  
SCHEDULE : GSCH\_03b

CODE	ITEM	QTY
EB2(CUSTOM)	CUSTOM ENTRY SIGNAGE	1
B&W GRAPHIC	BLACK & WHITE GRAPHIC TO SHOPFRONT GLAZING	1
H_SLL	STREET LEVEL LOCATOR	1
SSL_HL	SHOPFRONT HEARING LOOP SIGN	1
SD	SAFETY DECAL 1000 to top edge	15.0Lm
S4	ILLUMINATED AUTO DOOR GUARD	1
H-WL	ILLUMINATED WALL LOGO	1


### WALL FINISHES SCHEDULE

NOTE: ONLY LOW VOC  
PAINT TO BE USED

CODE	LEGEND	WALL/DOOR PAINT
WP3		BLACK SOLID ALUMINIUM SHEETING - FAIRVIEW VITRADUAL, 3mm THK
H-WT1	---	CERAMIC WALL TILE, 1000 x 3000 x 3.5mm RANGE: SKHEME SLIMTECH RE-EVOLUTION COLOUR: CONCRETE, FINISH: SATIN

## 1 PROPOSED FLOOR PLAN

SCALE 1:100 @ A3

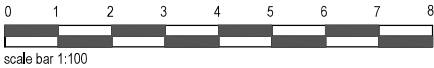

NOTE  
PLEASE VERIFY ALL DIMENSIONS ON SITE BEFORE COMMENCING WORK.  
REPORT ALL DISCREPANCIES TO PROJECT DIRECTOR PRIOR TO CONSTRUCTION, FIGURED DIMENSIONS TO BE TAKEN IN PREFERENCE TO SCALED DRAWINGS, DRAWINGS MADE TO LARGER SCALES & THOSE SHOWING PARTICULAR PARTS OF THE WORKS SHALL TAKE PRECEDENCE OVER DRAWINGS MADE TO SMALLER SCALE & THOSE FOR GENERAL PURPOSES. ALL WORK IS TO CONFORM TO RELEVANT AUSTRALIAN STANDARDS & OTHER CODES AS APPLICABLE, TOGETHER WITH OTHER AUTHORITIES' REQUIREMENTS & REGULATIONS. THIS DRAWING & DESIGN IS SUBJECT TO COPYRIGHT & MAY NOT BE REPRODUCED WITHOUT PRIOR WRITTEN CONSENT. IF IN DOUBT, ASK.

PROJECT MANAGER

A. & P. PARKES CONSTRUCTIONS PTY. LIMITED  
A.C.N. 002 891 643  
A MEMBER OF THE MASTER BUILDERS ASSOCIATION OF N.S.W.

PO BOX 39,  
CARINGBAH, NSW 2229.

TEL (02) 9545 4444  
FAX (02) 9545 4999

REVISIONS

REVISION	DESCRIPTION	DATE
A	ISSUED FOR DEVELOPMENT APPLICATION	10-05-2018
B	MINOR REVISIONS	05-07-2018

CLIENT

**Commonwealth**

Commonwealth Bank of Australia  
A.C.N. 123 123 124

Commonwealth Bank Corporate Services Property  
Level 8, 1-25 Harbour St, Sydney NSW 2000

PROJECT

S4.55 MODIFICATION APPLICATION  
PROPOSED RETAIL BRANCH  
CBA DEE WHY BRANCH  
TENANCY 02 DEE WHY TOWN CENTRE  
884-896 PITTWATER ROAD DEE WHY NSW 2099

DRAWN EE/TW	CHECKED AT	DATE CREATED MAY 2018	SCALE 1:100 @ A3
----------------	---------------	--------------------------	---------------------


CAD REF: S:\Krawee\Design\_Team\CBA\NSW\Dee Why

DRAWING TITLE

PROPOSED FLOOR PLAN

DRAWING NUMBER  
DA-02

ISSUE  
B

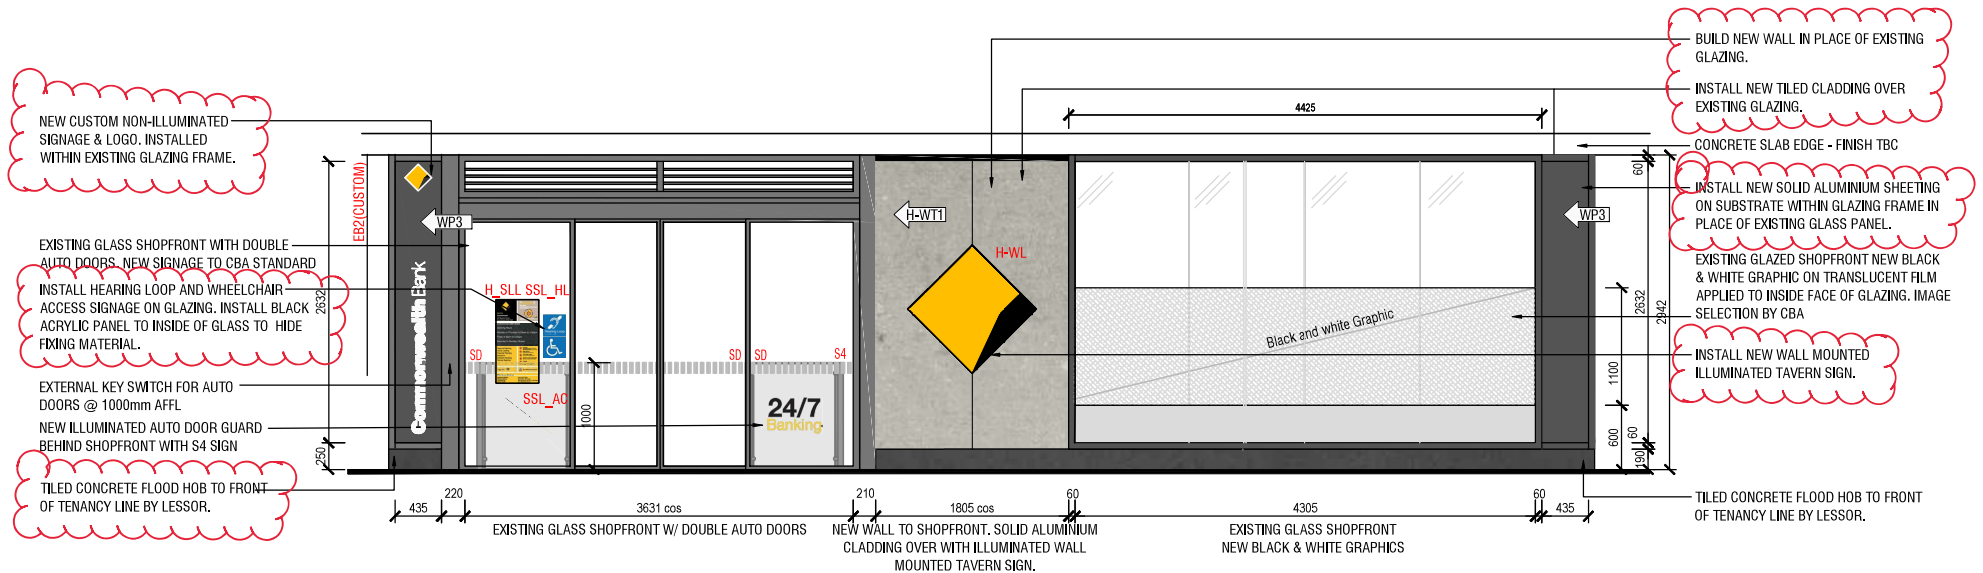


# 1 PROPOSED PITTWATER ROAD ELEVATION

SCALE 1:50 @ A3



NOTE:

- TO BE READ IN CONJUNCTION WITH CBA RIBBON MANUAL
- ALL DRAWINGS ARE COLOUR CODED, IT IS TO BE PRINTED IN COLOUR
- ALL DIMENSIONS TO BE VERIFIED ON SITE BEFORE CONSTRUCTION

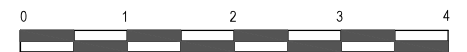

scale bar 1:50

NOTE	PROJECT MANAGER	REVISIONS	CLIENT	PROJECT	DRAWING TITLE								
	A. & P. PARKES CONSTRUCTIONS PTY. LIMITED A.C.N. 002 891 643 A MEMBER OF THE MASTER BUILDERS ASSOCIATION OF N.S.W.	REVISION	DESCRIPTION	DATE	PROPOSED PITTWATER ROAD ELEVATION								
		A B	ISSUED FOR DEVELOPMENT APPLICATION MINOR REVISIONS	10-05-2018 05-07-2018									
PLEASE VERIFY ALL DIMENSIONS ON SITE BEFORE COMMENCING WORK. REPORT ALL DISCREPANCIES TO PROJECT DIRECTOR PRIOR TO CONSTRUCTION. FIGURED DIMENSIONS TO BE TAKEN IN PREFERENCE TO SCALED DRAWINGS. DRAWINGS MADE TO LARGER SCALES & THOSE SHOWING PARTICULAR PARTS OF THE WORKS SHALL TAKE PRECEDENCE OVER DRAWINGS MADE TO SMALLER SCALE & THOSE FOR GENERAL PURPOSES. ALL WORK IS TO CONFORM TO RELEVANT AUSTRALIAN STANDARDS & OTHER CODES AS APPLICABLE. TOGETHER WITH OTHER AUTHORITIES' REQUIREMENTS & REGULATIONS. THIS DRAWING & DESIGN IS SUBJECT TO COPYRIGHT & MAY NOT BE REPRODUCED WITHOUT PRIOR WRITTEN CONSENT. IF IN DOUBT, ASK.	PO BOX 39, CARINGBAH, NSW 2229.	TEL (02) 9545 4444 FAX (02) 9545 4999	<div>Commonwealth Bank of Australia A.C.N. 123 123 124</div> <div>Commonwealth Bank Corporate Services Property Level 8, 1-25 Harbour St, Sydney NSW 2000</div>	<div><div><div><div></div></div><div>S4.55 MODIFICATION APPLICATION PROPOSED RETAIL BRANCH CBA DEE WHY BRANCH TENANCY 02 DEE WHY TOWN CENTRE 884-896 PITTWATER ROAD DEE WHY NSW 2099</div></div><div><table><tr><td>DRAWN</td><td>CHECKED</td><td>DATE CREATED</td><td>SCALE</td></tr><tr><td>EE/TW</td><td>AT</td><td>MAY 2018</td><td>1:50 @ A3</td></tr></table><div>CAD REF: S:\Kwame\Design_Tenancy\CBANSW\Dee Why</div></div></div>	DRAWN	CHECKED	DATE CREATED	SCALE	EE/TW	AT	MAY 2018	1:50 @ A3	<div>DRAWING NUMBER</div> <div>DA-03</div> <div>ISSUE</div> <div>B</div>
DRAWN	CHECKED	DATE CREATED	SCALE										
EE/TW	AT	MAY 2018	1:50 @ A3										

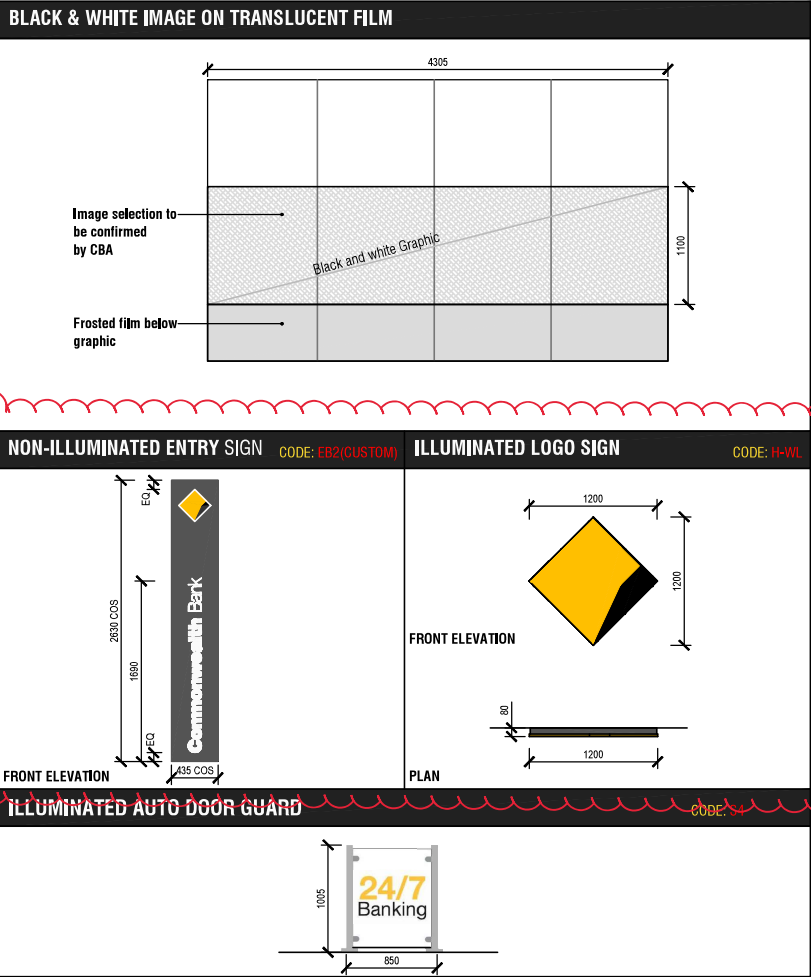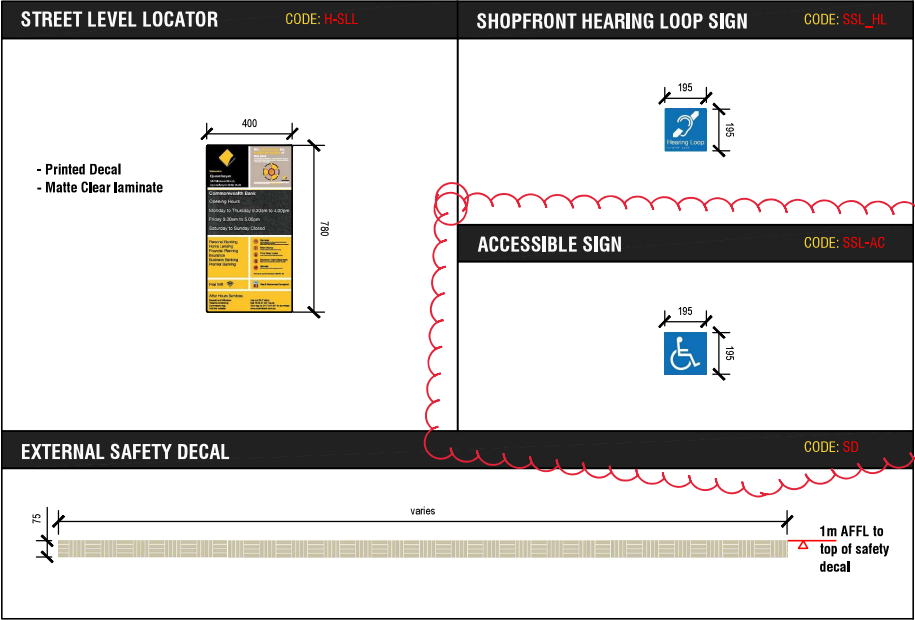

scale bar 1:50

NOTE  
PLEASE VERIFY ALL DIMENSIONS ON SITE BEFORE COMMENCING WORK.  
REPORT ALL DISCREPANCIES TO PROJECT DIRECTOR PRIOR TO CONSTRUCTION. FIGURED DIMENSIONS TO BE TAKEN IN PREFERENCE TO SCALED DRAWINGS. DRAWINGS MADE TO LARGER SCALES & THOSE SHOWING PARTICULAR PARTS OF THE WORKS SHALL TAKE PRECEDENCE OVER DRAWINGS MADE TO SMALLER SCALE & THOSE FOR GENERAL PURPOSES. ALL WORK IS TO CONFORM TO RELEVANT AUSTRALIAN STANDARDS & OTHER CODES AS APPLICABLE, TOGETHER WITH OTHER AUTHORITIES' REQUIREMENTS & REGULATIONS. THIS DRAWING & DESIGN IS SUBJECT TO COPYRIGHT & MAY NOT BE REPRODUCED WITHOUT PRIOR WRITTEN CONSENT. IF IN DOUBT, ASK.

PROJECT MANAGER  
**A. & P. PARKES CONSTRUCTIONS PTY. LIMITED**  
A.C.N. 002 891 643  
A MEMBER OF THE MASTER BUILDERS ASSOCIATION OF N.S.W.  
PO BOX 39,  
CARINGBAH, NSW 2229.  
TEL (02) 9545 4444  
FAX (02) 9545 4999

REVISION	DESCRIPTION	DATE
A	ISSUED FOR DEVELOPMENT APPLICATION	10-05-2018
B	MINOR REVISIONS	05-07-2018

CLIENT  
**Commonwealth**  
Commonwealth Bank of Australia  
A.C.N. 123 123 124  
Commonwealth Bank Corporate Services Property  
Level 8, 1-25 Harbour St, Sydney NSW 2000

PROJECT  
**S4,55 MODIFICATION APPLICATION  
PROPOSED RETAIL BRANCH  
CBA DEE WHY BRANCH  
TENANCY 02 DEE WHY TOWN CENTRE  
884-896 PITTWATER ROAD DEE WHY NSW 2099**  
DRAWN: EE/TW  
CHECKED: AT  
DATE CREATED: MAY 2018  
SCALE: 1:50 @ A3  
CAD REF: S:\K\Drawings\Design\_TenancyCBA\NSW\Dee Why

DRAWING TITLE  
**EXTERNAL SIGNAGE DETAILS**  
DRAWING NUMBER  
**DA-04**  
ISSUE  
**B**