


SHEET NUMBER	SHEET NAME
DA00	Addendum as requested by BCA Consultant
DA00	COVER
DA01	SITE ANALYSIS PLAN
DA02	SITE PLAN
DA03	DEMOLITION PLAN
DA04	SITE & GROUND PLAN
DA05	SITE & GROUND PLAN 1:200
DA06	PROPOSED GROUND FLOOR PLAN - A3
DA07	PROPOSED ANCILLARY BUILDING GROUND FLOO...
DA08	PROPOSED FIRST FLOOR PLAN
DA09	NORTH / EAST ELEVATIONS
DA10	SOUTH / WEST ELEVATIONS
DA11	THE BOATHOUSE LONG & CROSS SECTION
DA12	PROPOSED PUBLIC ACCESS ON CROWN LEASE L...
DA13	WASTE MANAGEMENT PLAN
DA14	PROPOSED OUTLINE NEW & EXISTING SERVICES
DA15	WINTER SOLSTICE 9 AM
DA16	WINTER SOLSTICE 12 PM
DA17	WINTER SOLSTICE 3 PM
DA18	NOTIFICATION PLANS SHEET 1
DA19	NOTIFICATION PLANS SHEET 2

THE BOATHOUSE

PALM BEACH

NOTE:
LOT 7005 IN DP.1117451 AND ROAD RESERVE HAVE BEEN ADDED BY SCALE ONLY AND IS VERY APPROXIMATE - NO SURVEY OF THESE BOUNDARYS HAS BEEN UNDERTAKEN AT THIS DATE.

IF ACCURATE SURVEY BOUNDARY OFFSETS ARE REQUIRED THEN FURTHER SURVEY MUST BE UNDERTAKEN.

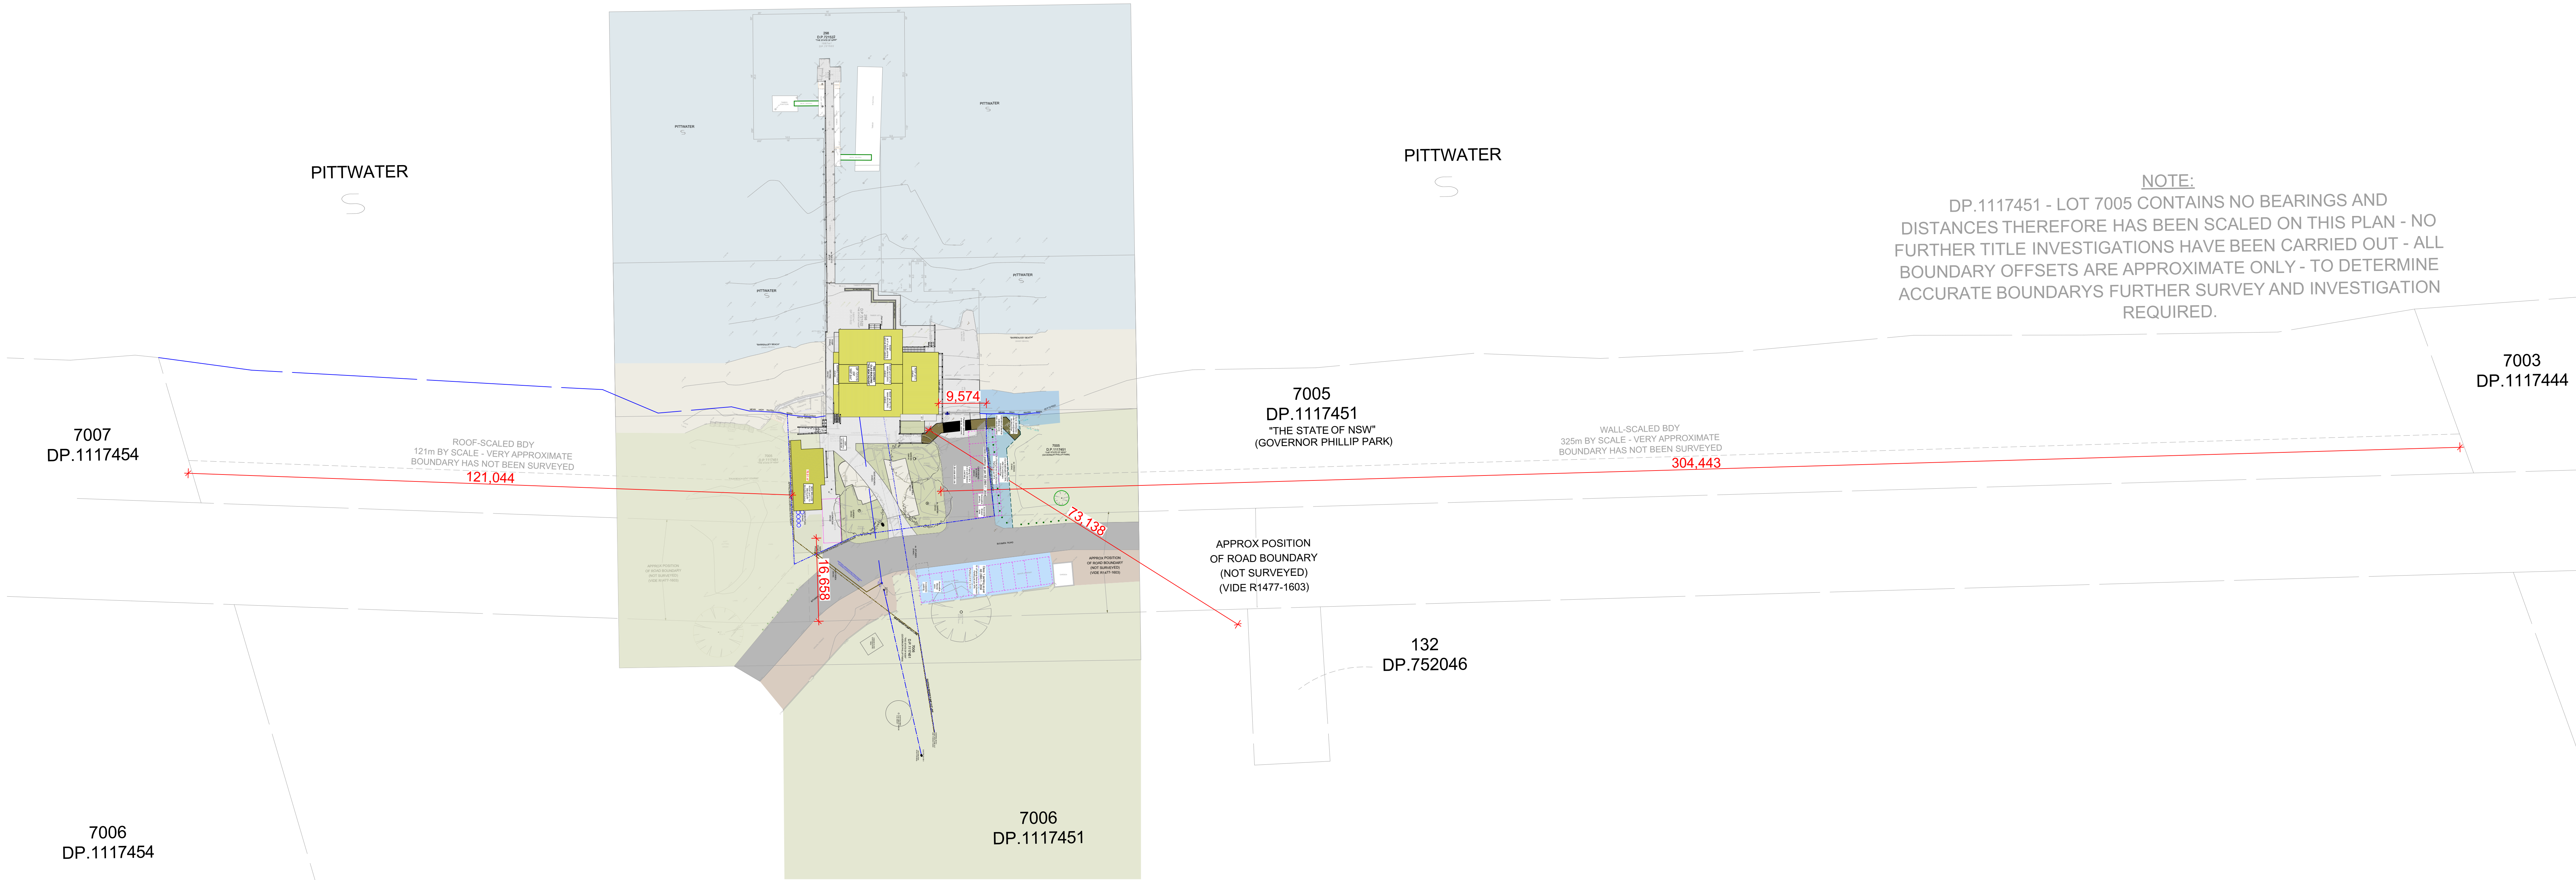

NOTE:
DP.1117451 - LOT 7005 CONTAINS NO BEARINGS AND DISTANCES THEREFORE HAS BEEN SCALED ON THIS PLAN - NO FURTHER TITLE INVESTIGATIONS HAVE BEEN CARRIED OUT - ALL BOUNDARY OFFSETS ARE APPROXIMATE ONLY - TO DETERMINE ACCURATE BOUNDARYS FURTHER SURVEY AND INVESTIGATION REQUIRED.

LOCALITY PLAN

NOT TO SCALE

NOTES (NOT FOR CONSTRUCTION)
This drawing is the property of Canvas Architecture & Design. It is to be used for the purpose of the development application only. It is not to be used for any other purpose without the written consent of Canvas Architecture & Design. All dimensions are in meters. All dimensions are to be checked and verified on site prior to construction. All new and altered works to comply with BCA and AS/NZ standards.

CLIENT: LONDON LAKES PARTNERSHIP
THE BOATHOUSE
PALM BEACH

Canvas Architecture & Design
A/CN 16/17/18/19/2487/248



7006
DP.1117451

NOTES (NOT FOR CONSTRUCTION)
This drawing is the copyright of Canvas Architecture & Design and may not be altered, reproduced or transmitted in any form or by any means in part or in whole without prior written permission of Canvas Architecture & Design.
All levels and dimensions are to be checked and verified on site prior to the commencement of any work.
All new and altered works to relevant BCA and AS/NZ standards.



CLIENT: LONDON LAKES PARTNERSHIP

THE BOATHOUSE
PALM BEACH


Canvas Architecture & Design
ABN 60 154 221 722
21 Endeavour Drive
REACCN HILL, NSW, 2100
Roslyn Miller
NSW REG: 9453 BARCH (HONS I)
roslyn@canvasarch.com.au 0405 60 11 30


Drawing Name
SITE PLAN

Drawing Scale
1:200

Drawn
RM

Layout ID
DA02
30/01/2021 DEVELOPMENT APPLICATION

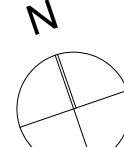

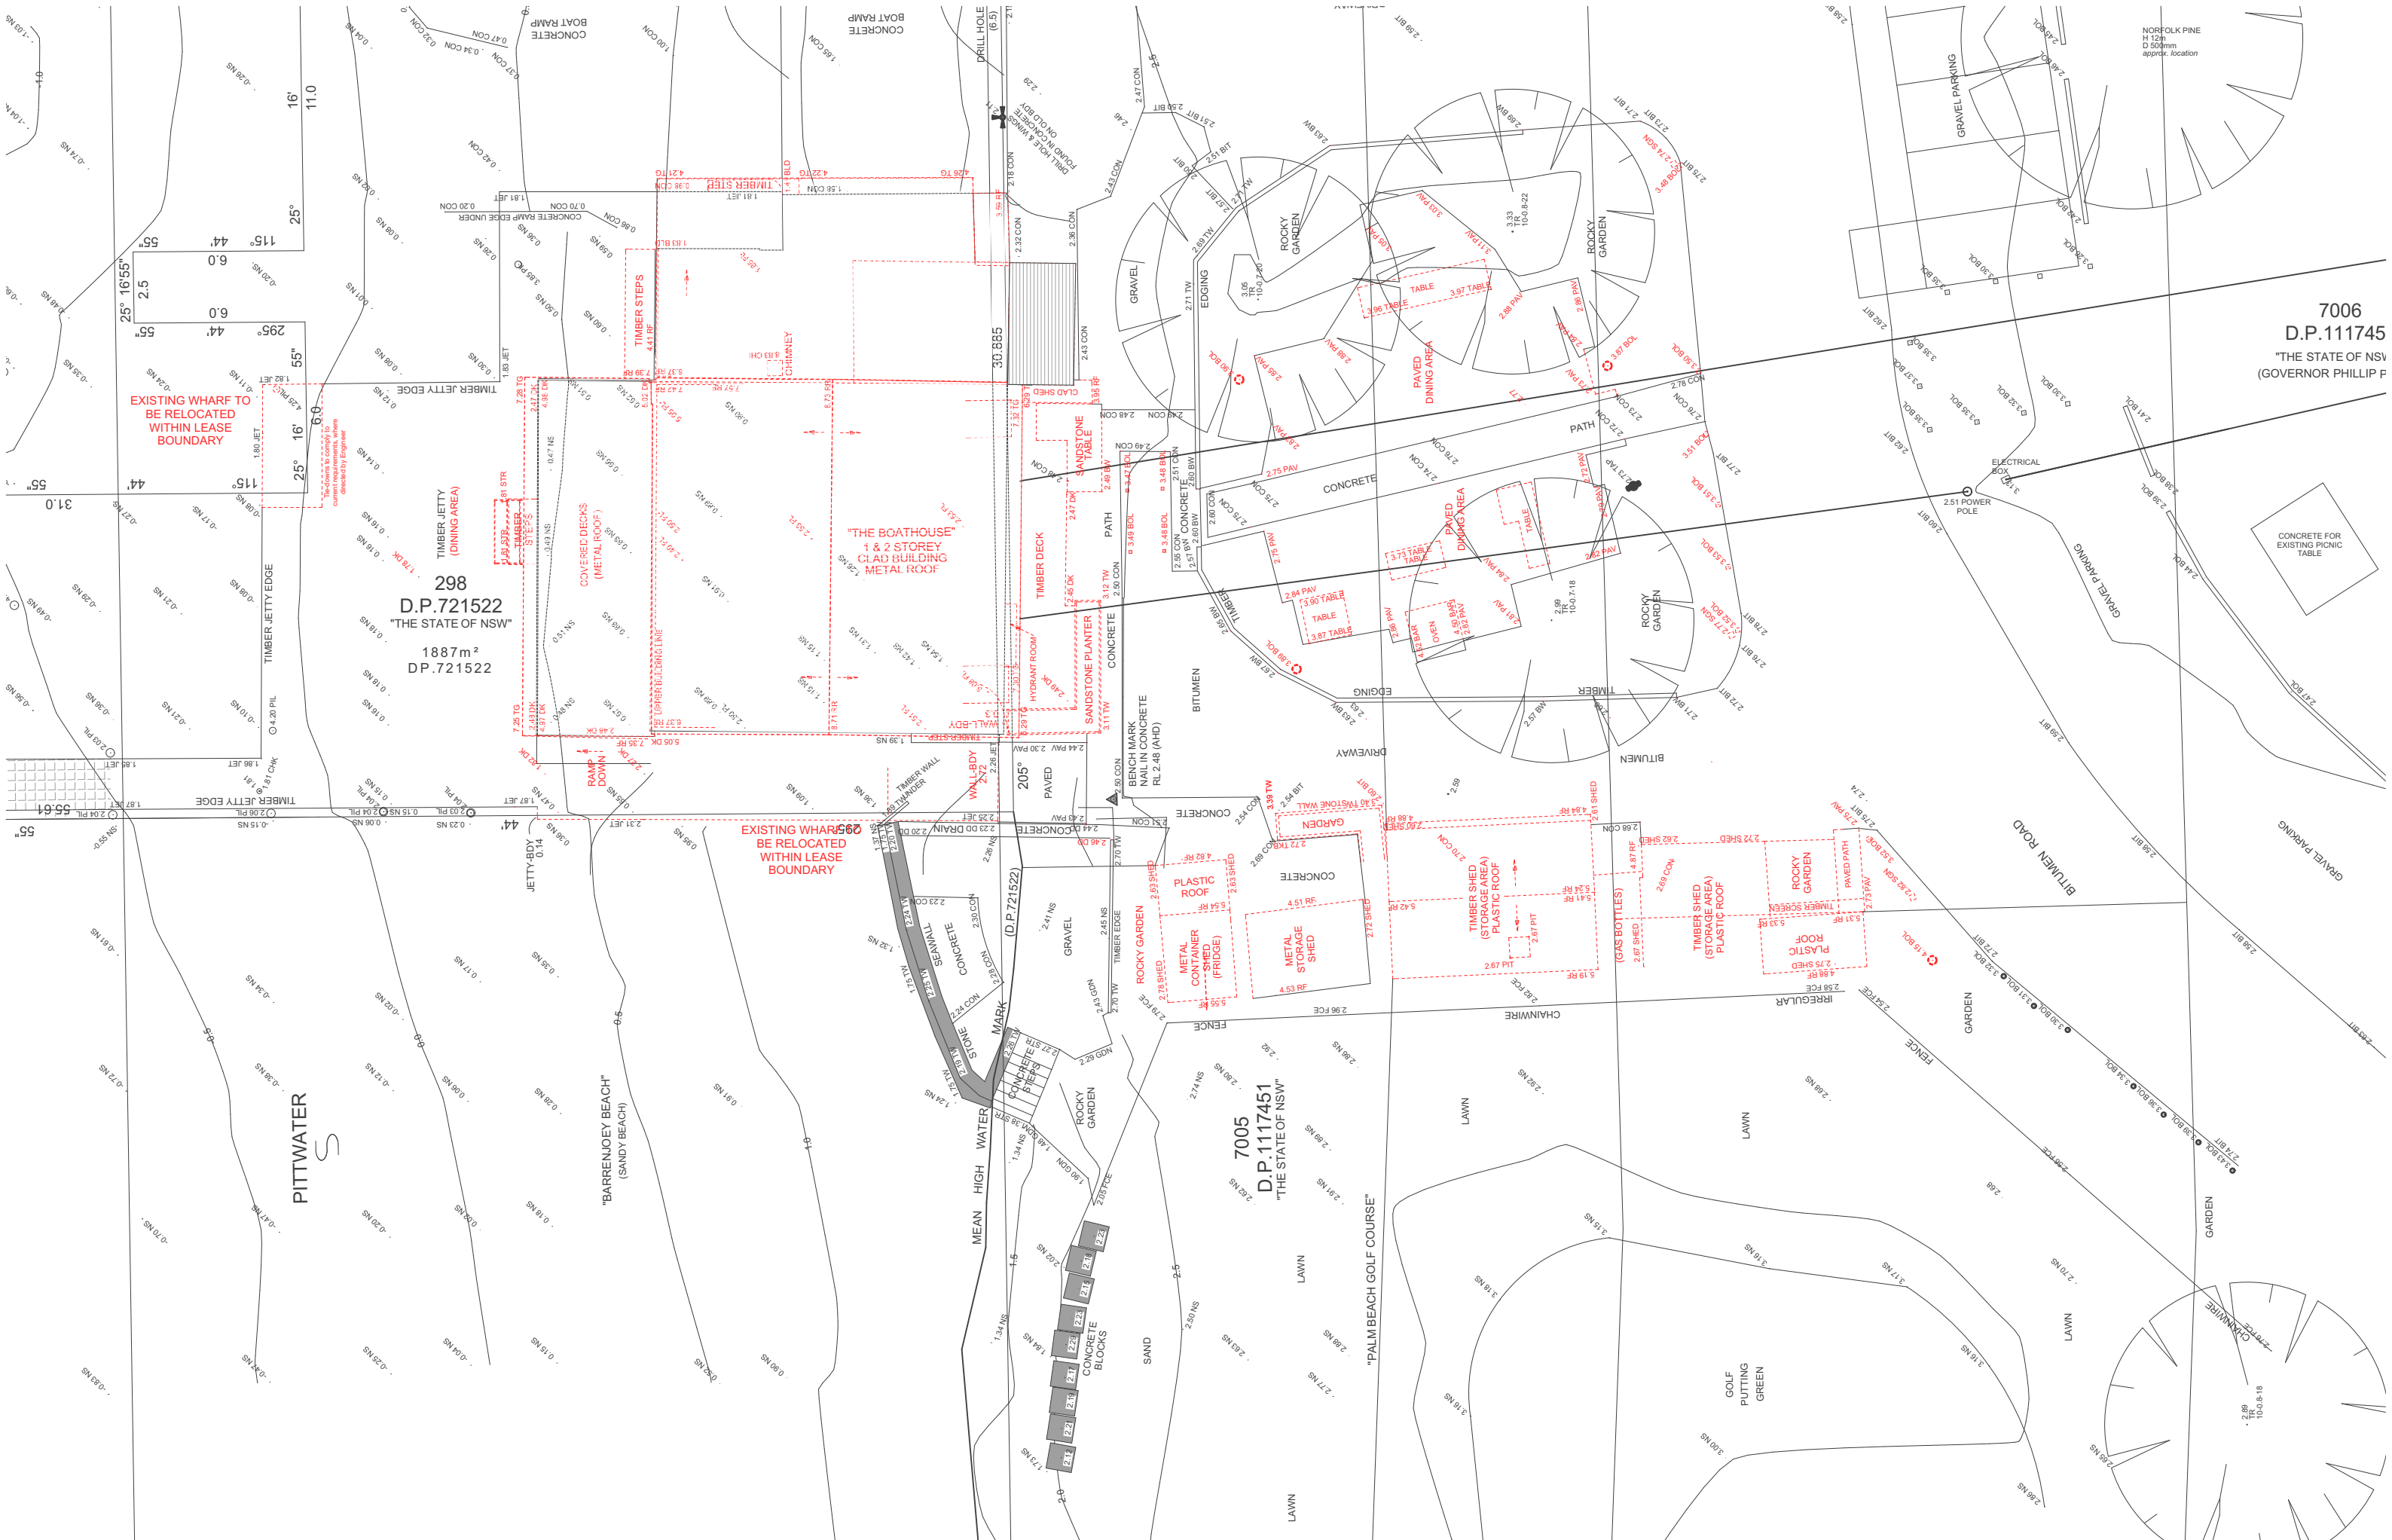

NOTES (NOT FOR CONSTRUCTION)
This drawing is the copyright of Canvas Architecture & Design and may not be altered, reproduced or transmitted in any form or by any means in part or in whole without prior written permission of Canvas Architecture & Design.
All levels and dimensions are to be checked and verified on site prior to the commencement of any work.
All new and altered works to relevant BCA and AS/NZ standards.



CLIENT: LONDON LAKES PARTNERSHIP

THE BOATHOUSE
PALM BEACH

Canvas Architecture & Design
ABN 80 154 221 722
21 Endeavour Drive
BEACON HILL NSW 2100
Roslyn Miller
NSW REG: 9453 BARCH (HONS I)
roslyn@canvasarch.com.au


0405 60 11 30

Drawing Name
DEMOLITION PLAN

Drawing Scale
1:200


Drawn
RM

Layout ID
DA03
30/01/2021 DEVELOPMENT APPLICATION

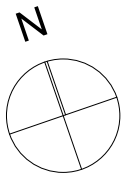



NOTES (NOT FOR CONSTRUCTION)
This drawing is the copyright of Canvas Architecture & Design and may not be altered, reproduced or transmitted in any form or by any means in part or in whole without prior written permission of Canvas Architecture & Design.
All levels and dimensions are to be checked and verified on site prior to the commencement of any work.
All new and altered works to relevant BCA and AS/NZ standards.

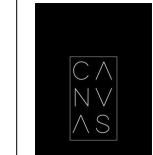


CLIENT: LONDON LAKES PARTNERSHIP
THE BOATHOUSE
PALM BEACH

Canvas Architecture & Design
ABN 60 164 221 722
21 Endeavour Drive
BEACON HILL, NSW 2100
Roslyn Miller
NSW REG. 3453 ARCH (HONS I)
roslyn@canvasarch.com.au 0405 60 11 30

Drawing Name
SITE & GROUND PLAN
Drawing Scale
1:100
Drawn
RM

Layout ID
DA04
30/01/2021 DEVELOPMENT APPLICATION

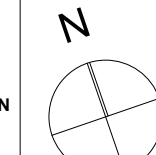

NOTES (NOT FOR CONSTRUCTION)
This drawing is the copyright of Canvas Architecture & Design and may not be altered, reproduced or transmitted in any form or by any means in part or in whole without prior written permission of Canvas Architecture & Design.
All levels and dimensions are to be checked and verified on site prior to the commencement of any work.
All new and altered works to relevant BCA and AS/NZ standards.



CLIENT: LONDON LAKES PARTNERSHIP

THE BOATHOUSE
PALM BEACH



Canvas Architecture & Design
ABN 60 154 221 722
21 Endeavour Drive
REACON HILL NSW 2100
Roslyn Miller
NSW REG: 9453 BARCH (HONS I)
roslyn@canvasarch.com.au 0405 60 11 30


Drawing Name
SITE & GROUND PLAN 1:200

Drawing Scale
1:200

Drawn
RM

Layout ID
DA05
30/01/2021 DEVELOPMENT APPLICATION

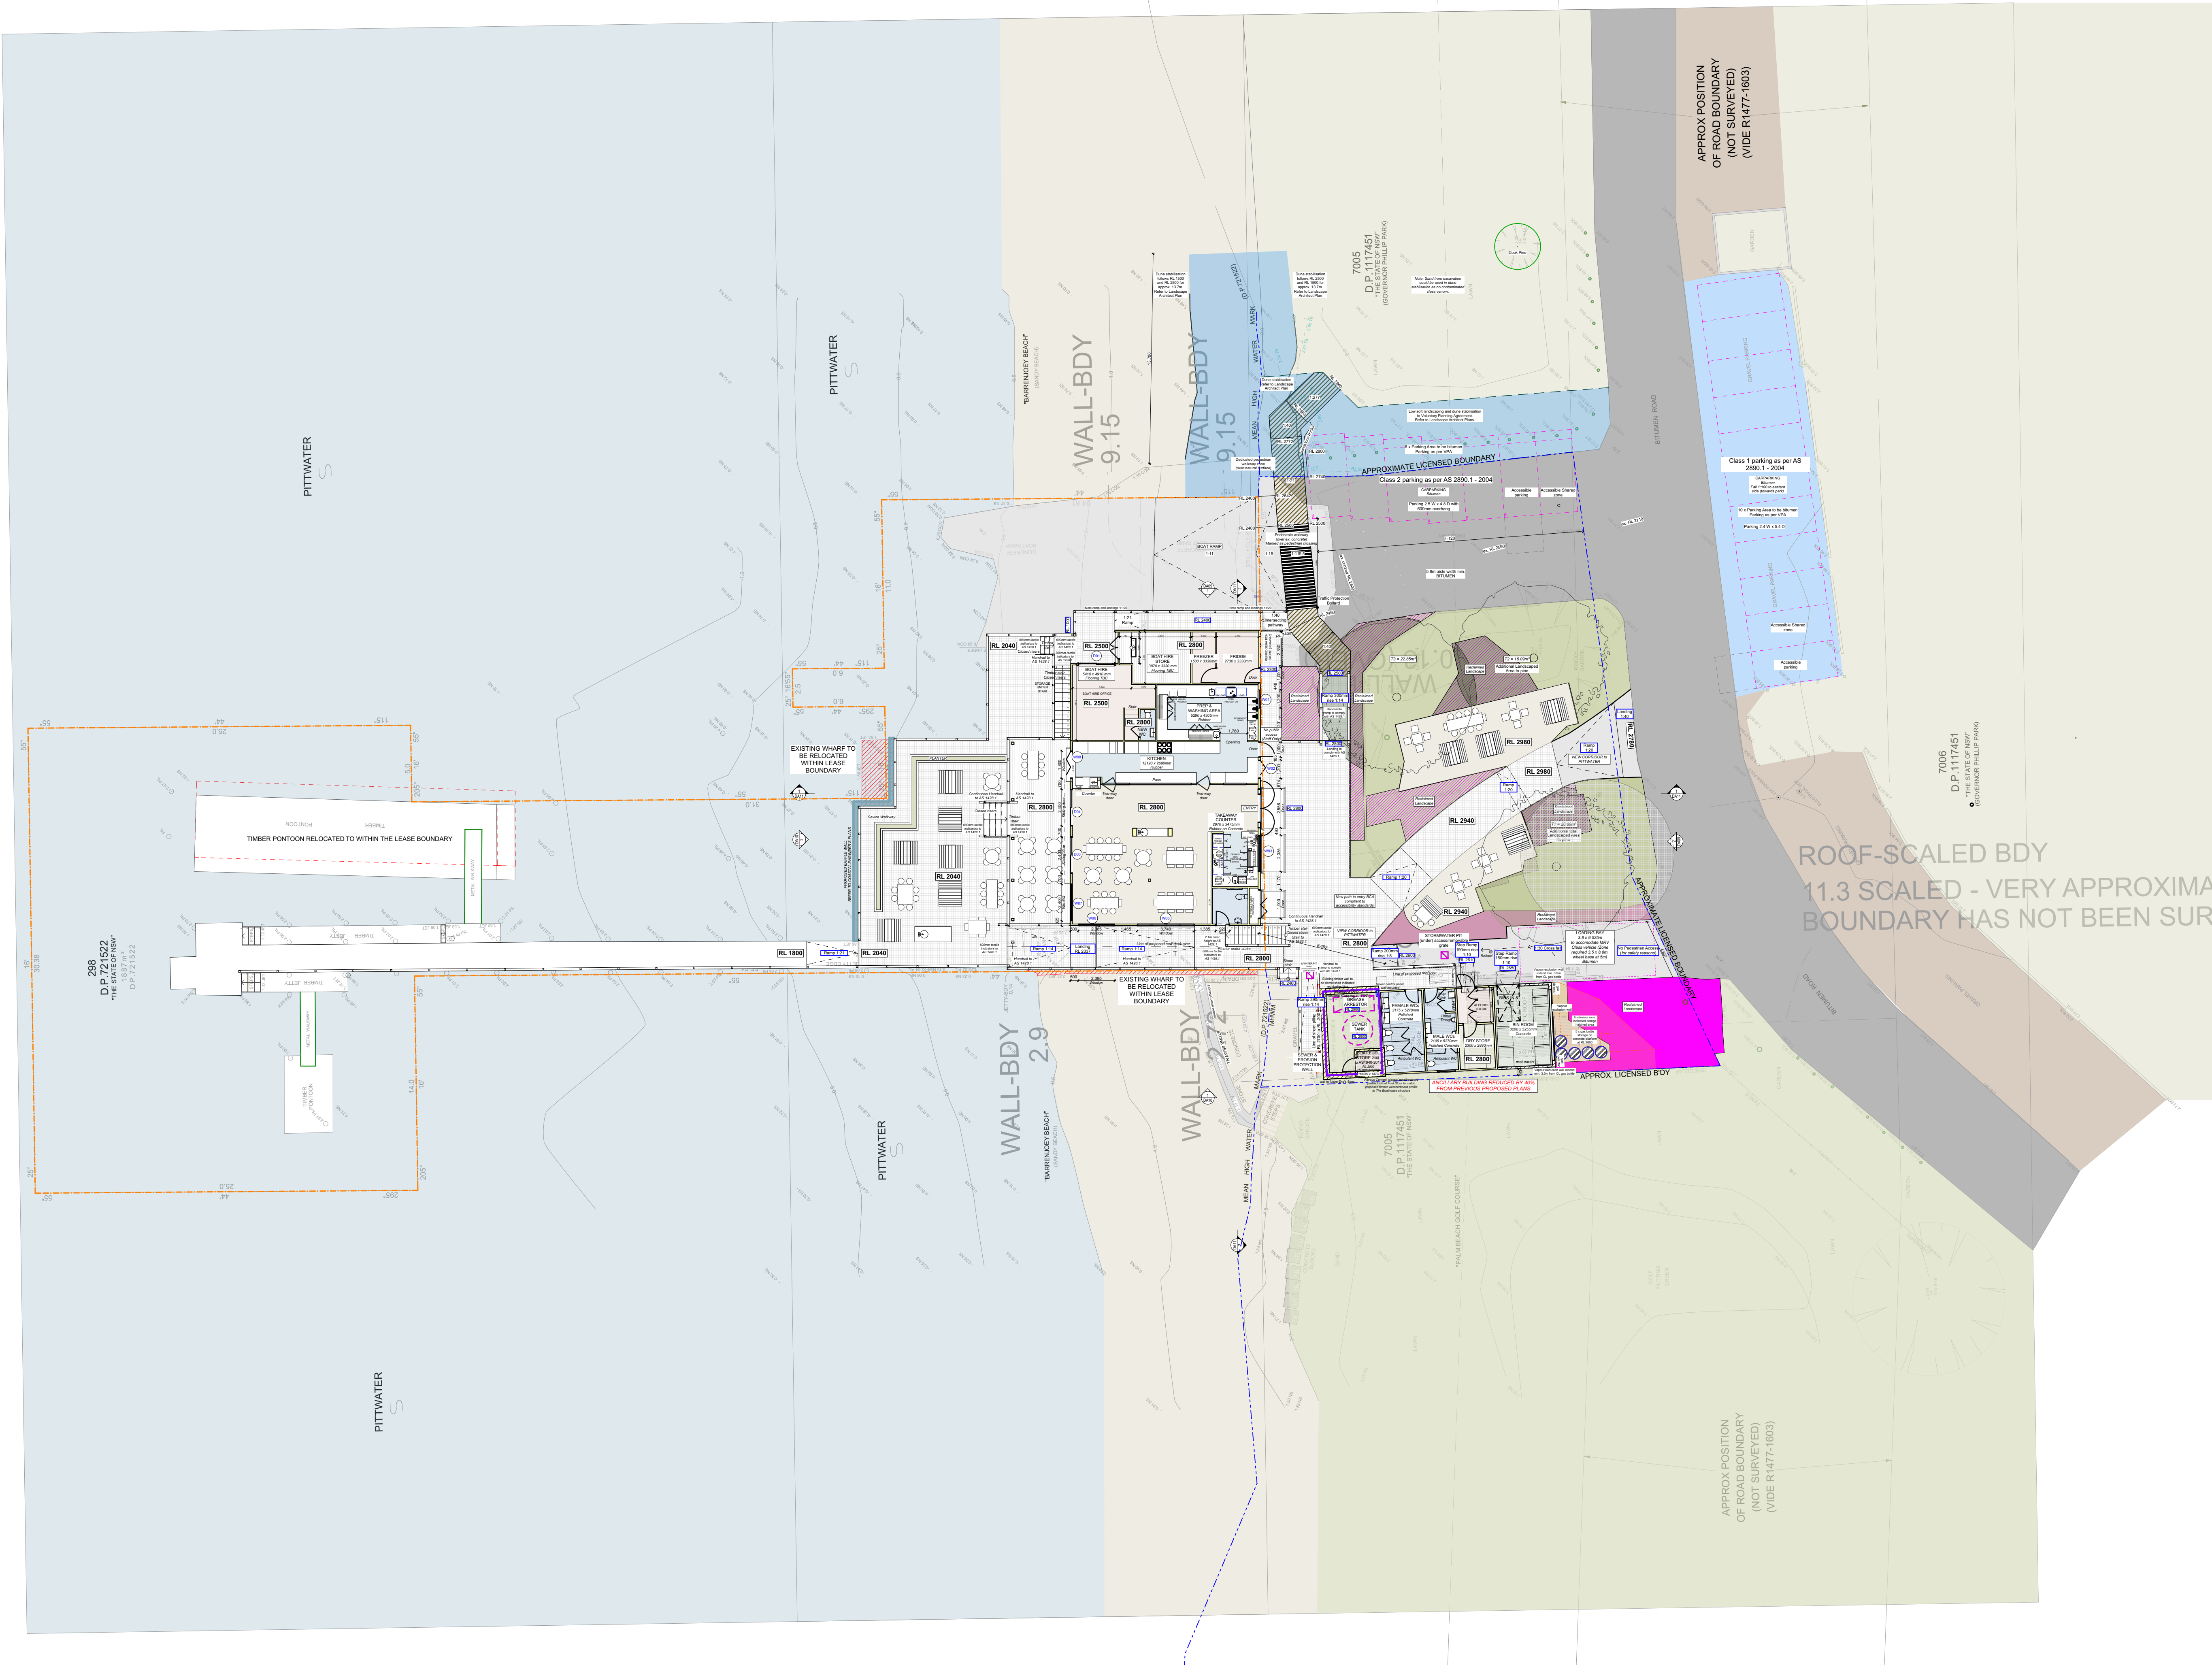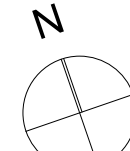

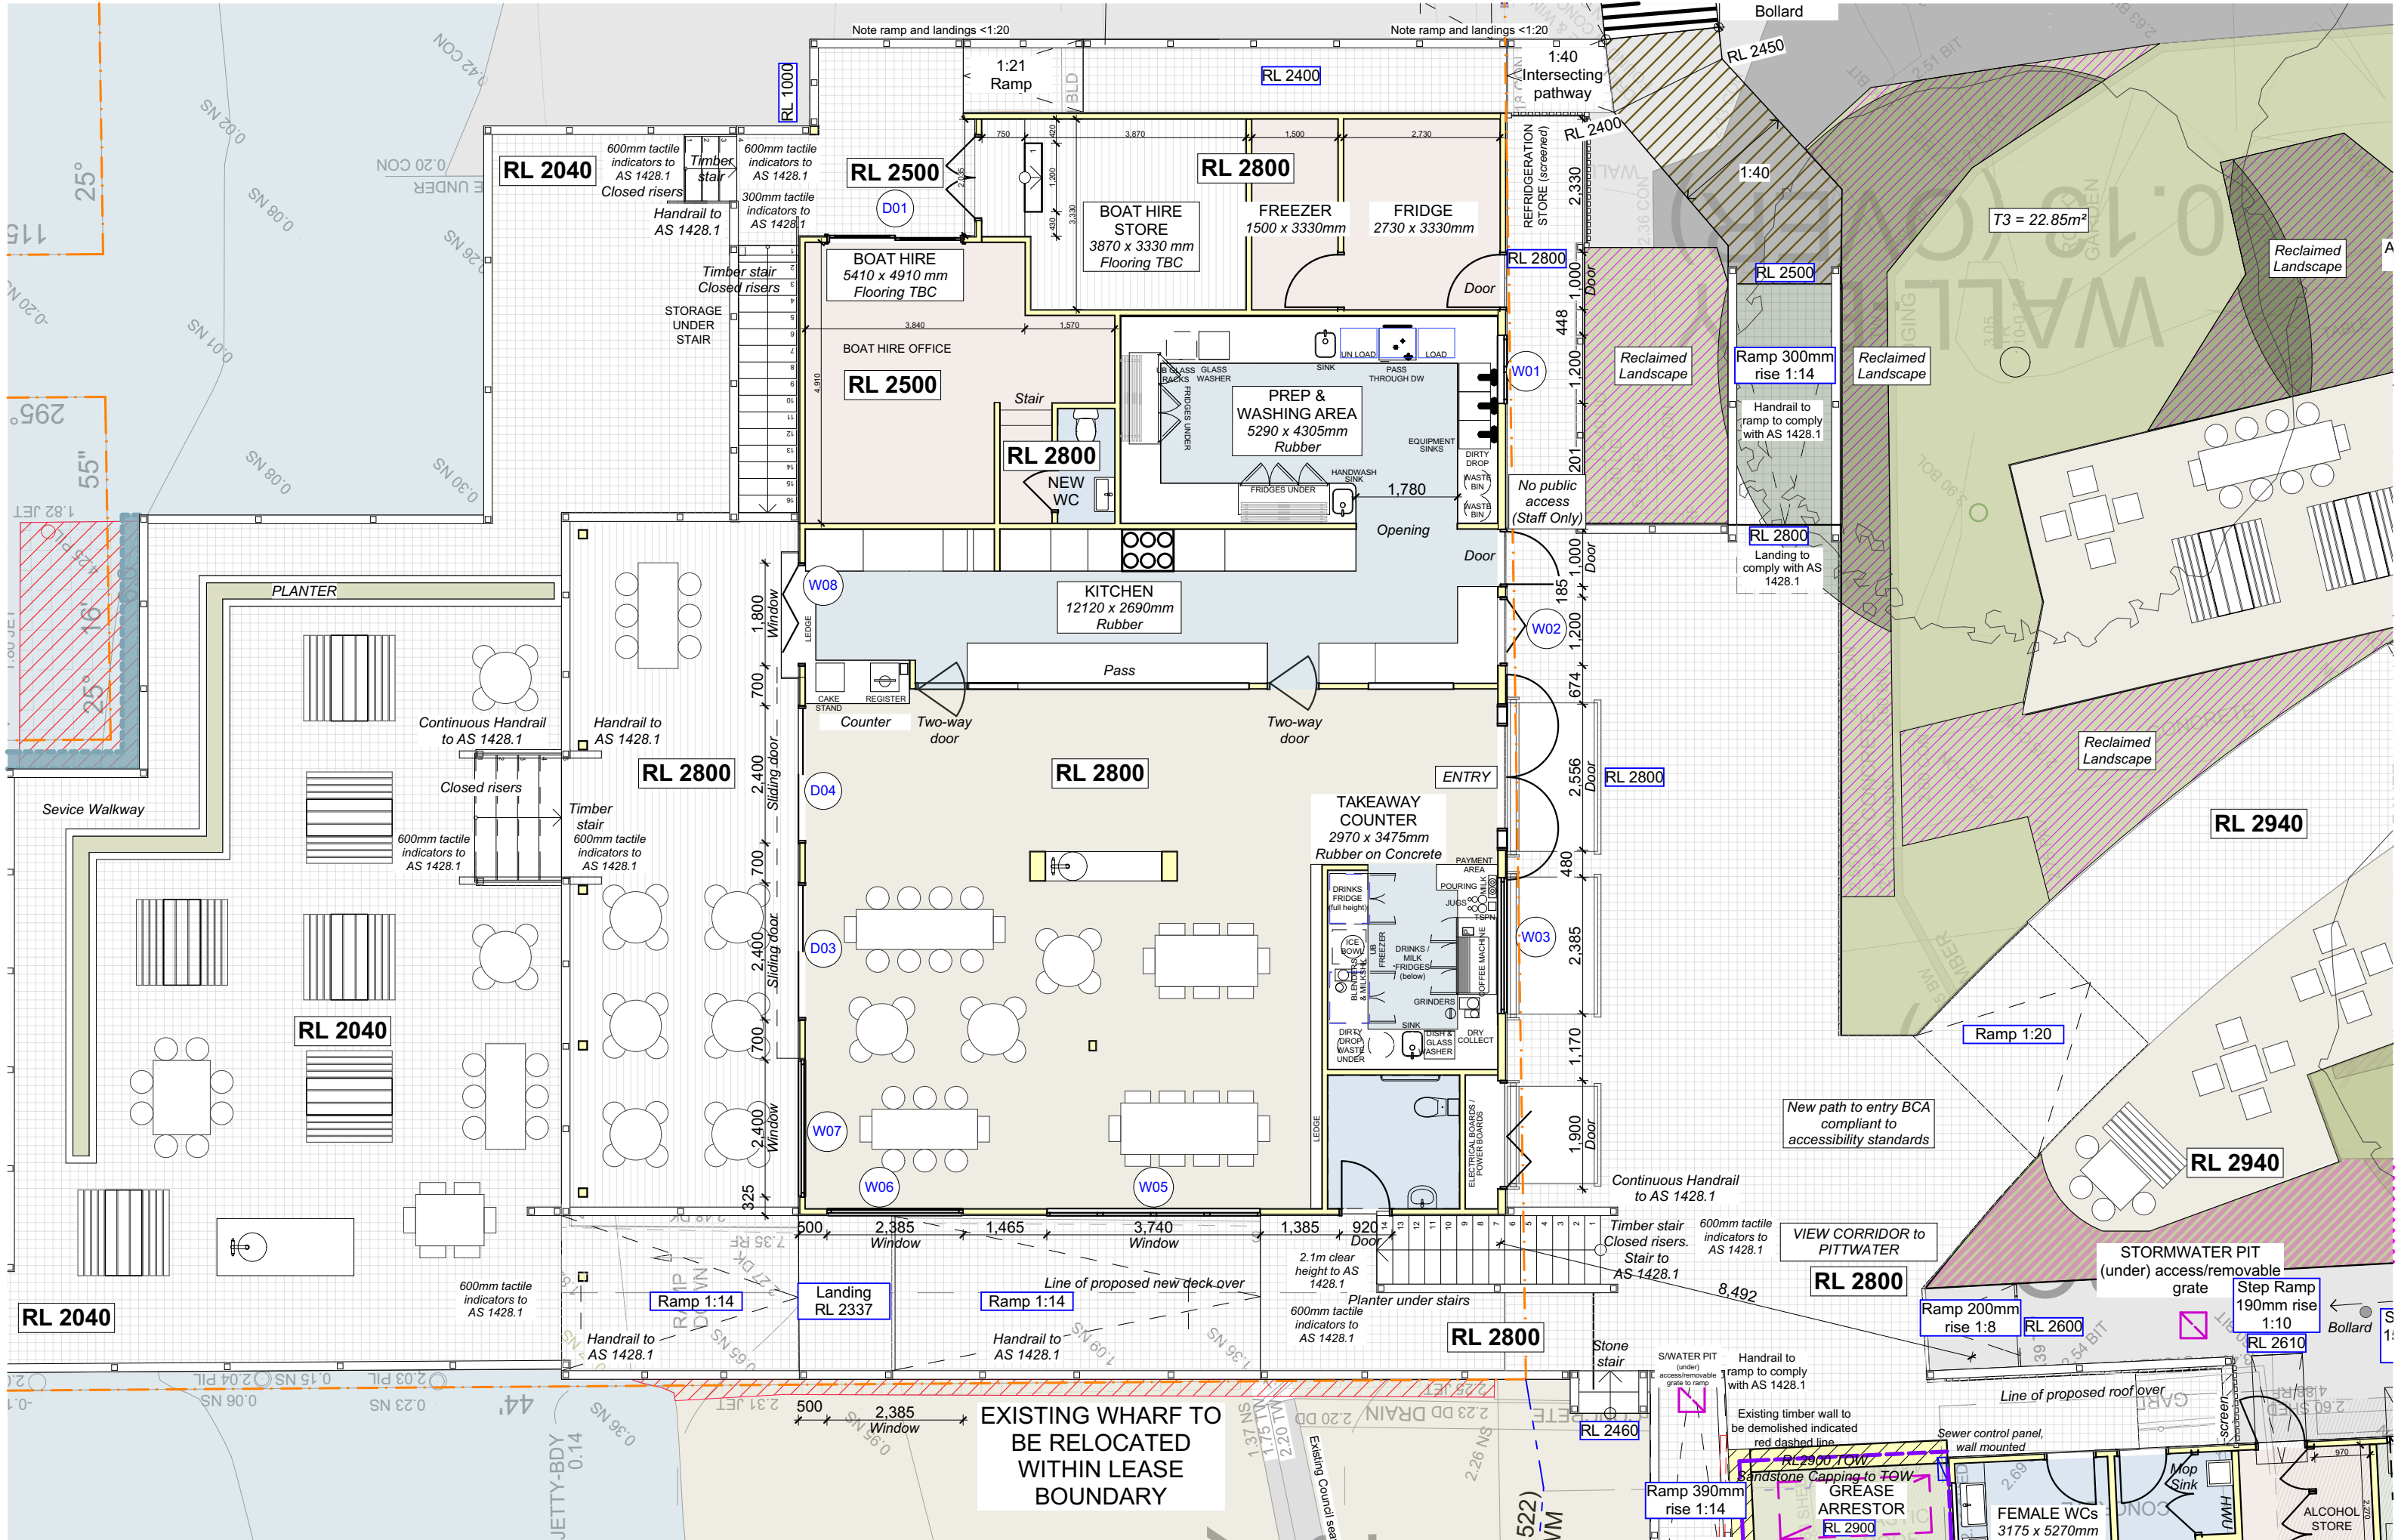

NOTES (NOT FOR CONSTRUCTION)
This drawing is the copyright of Canvas Architecture & Design and may not be altered, reproduced or transmitted in any form or by any means in part or in whole without prior written permission of Canvas Architecture & Design.
All levels and dimensions are to be checked and verified on site prior to the commencement of any work.
All new and altered works to relevant BCA and AS/NZ standards.



CLIENT: LONDON LAKES PARTNERSHIP

THE BOATHOUSE
PALM BEACH


Canvas Architecture & Design
ABN 80 154 221 722
21 Endeavour Drive
BEACON HILL NSW 2100
Roslyn Miller
NSW REG: 9453 BARCH (HONS I)
roslyn@canvasarch.com.au 0405 60 11 30


Drawing Name
**PROPOSED GROUND FLOOR
PLAN - A3**

Drawing Scale
1:100

Drawn
RM

Layout ID
DA06
30/01/2021 DEVELOPMENT APPLICATION

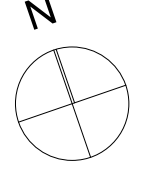

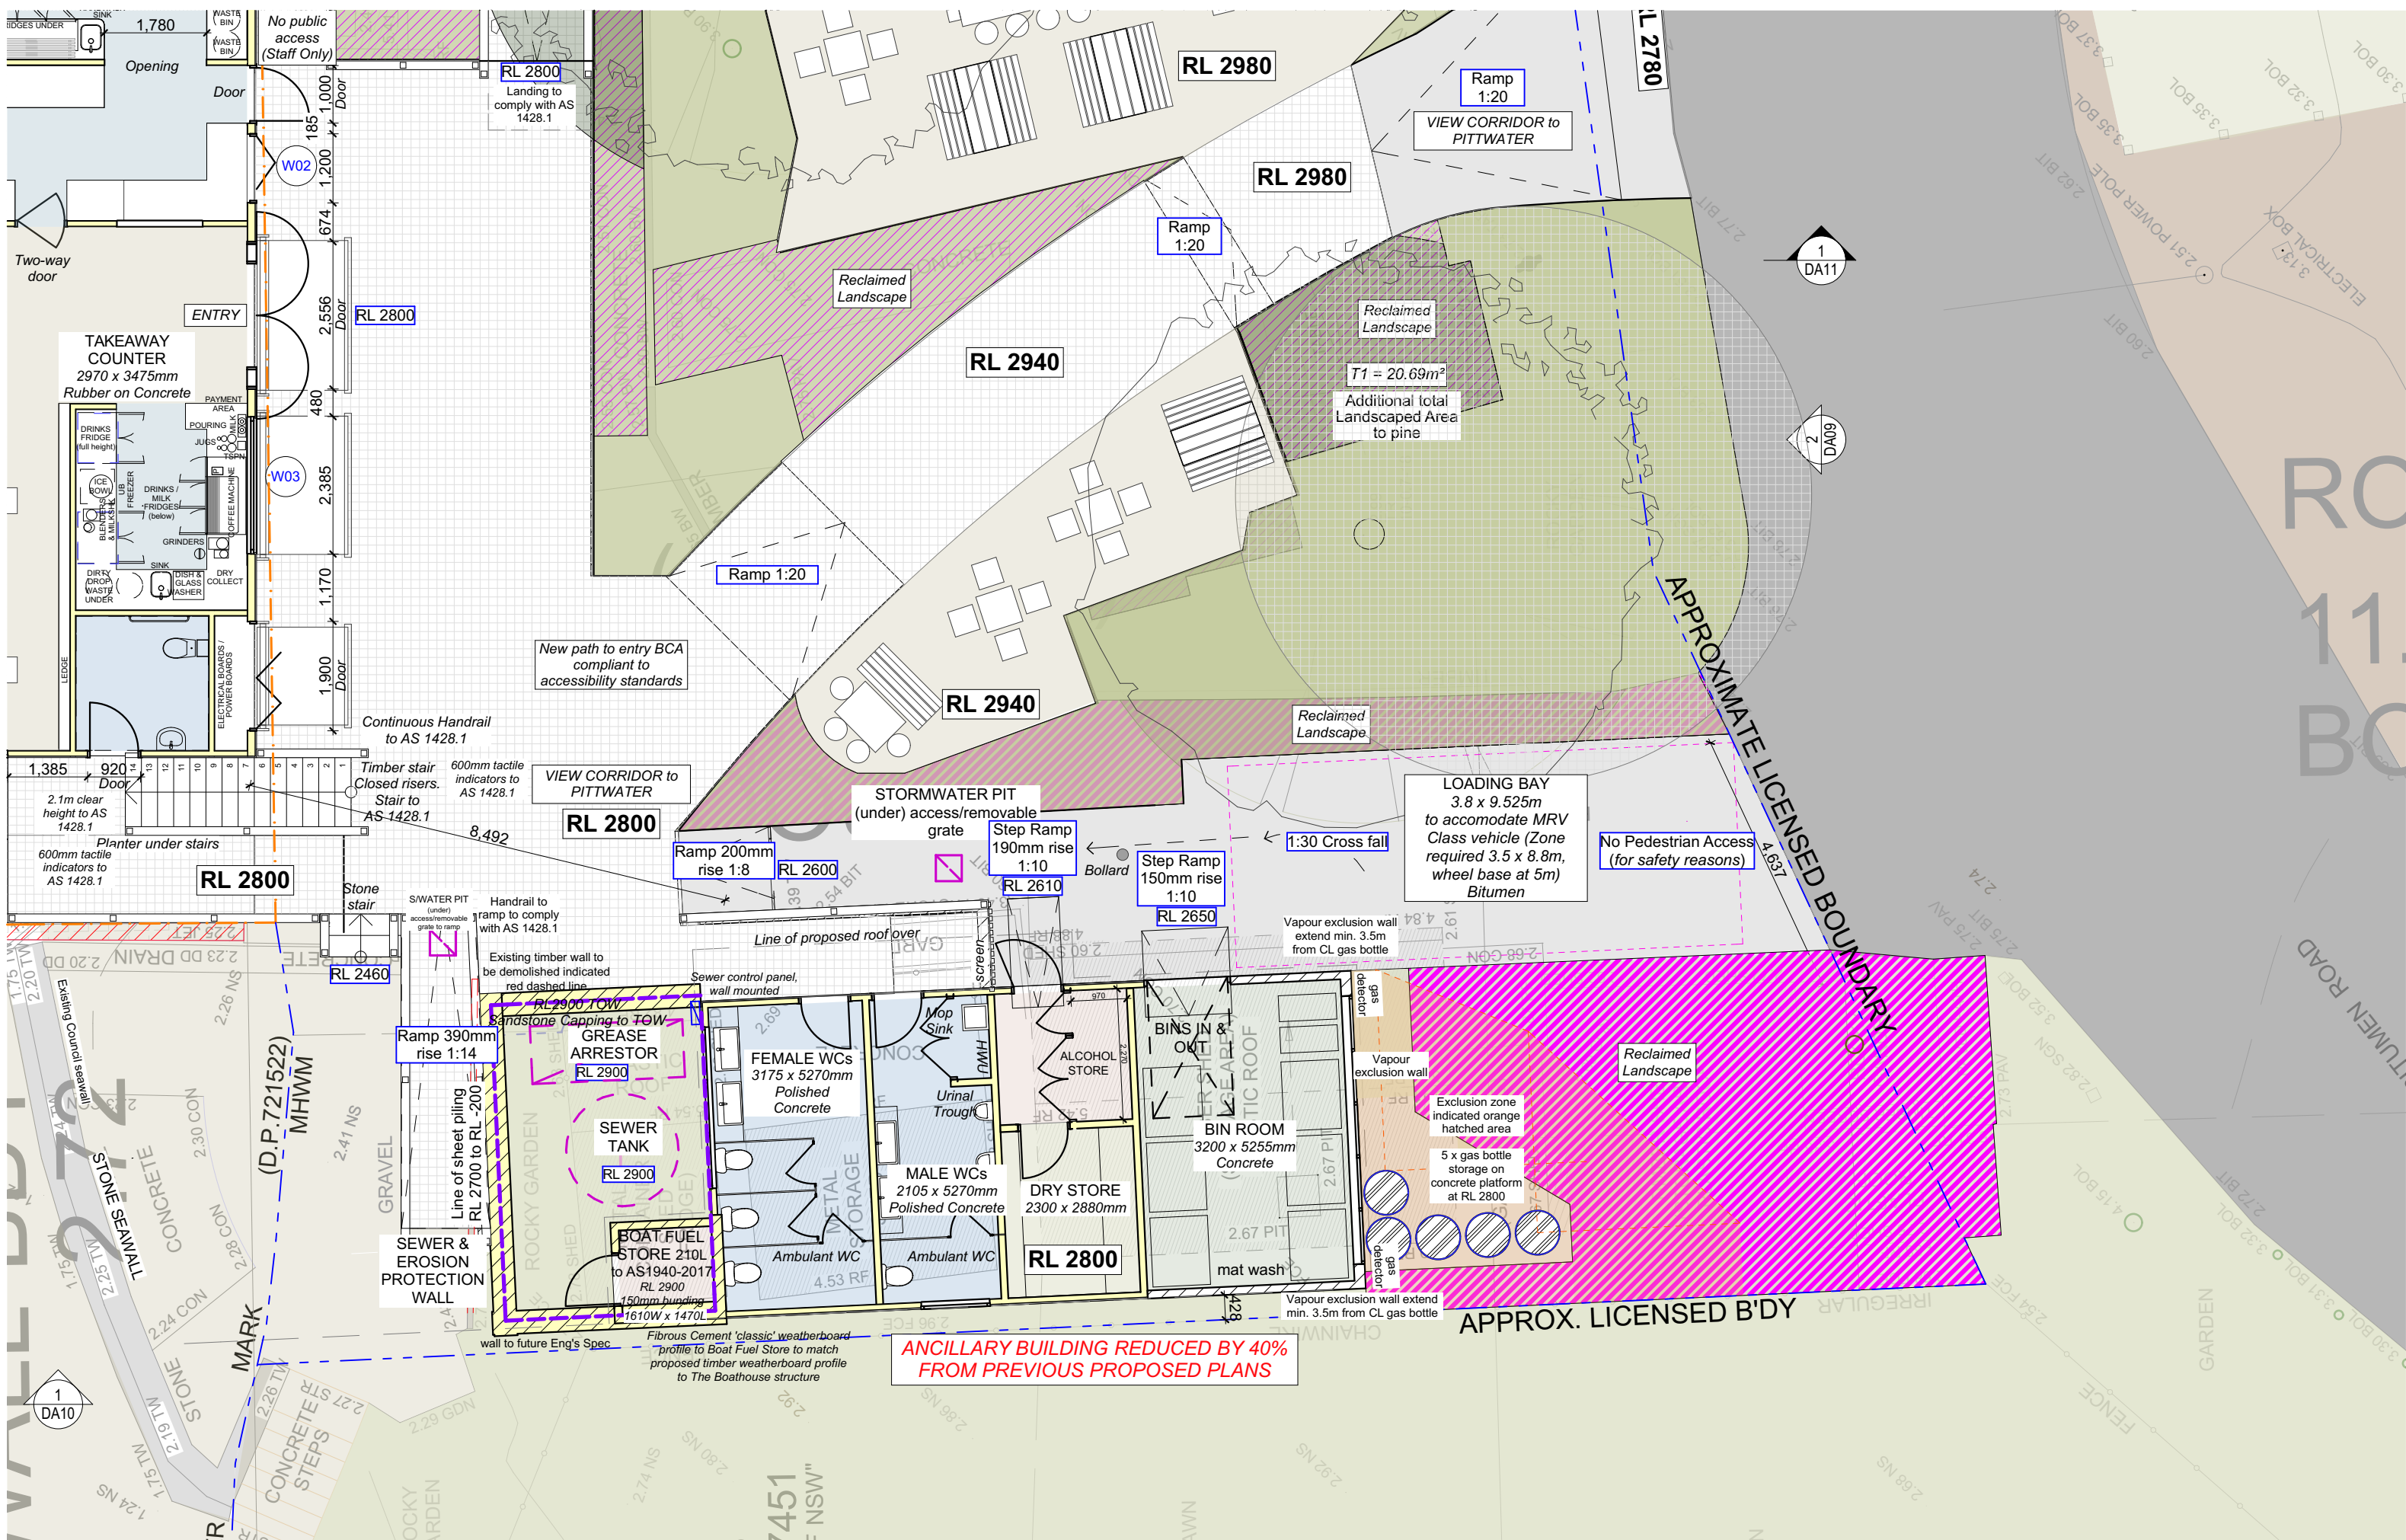

NOTES (NOT FOR CONSTRUCTION)
This drawing is the copyright of Canvas Architecture & Design and may not be altered, reproduced or transmitted in any form or by any means in part or in whole without prior written permission of Canvas Architecture & Design.
All levels and dimensions are to be checked and verified on site prior to the commencement of any work.
All new and altered works to relevant BCA and AS/NZ standards.



CLIENT: LONDON LAKES PARTNERSHIP

THE BOATHOUSE
PALM BEACH


Canvas Architecture & Design
ABN 80 154 221 722
21 Endeavour Drive
BEACON HILL NSW 2100
Roslyn Miller
NSW REG: 9453 BARCH (HONS I)
roslyn@canvasarch.com.au 0405 60 11 30


Drawing Name
**PROPOSED ANCILLARY
BUILDING GROUND FLOOR
PLAN - A3**


Drawing Scale
1:100

Drawn
RM

Layout ID
DA07
30/01/2021 DEVELOPMENT APPLICATION

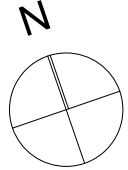

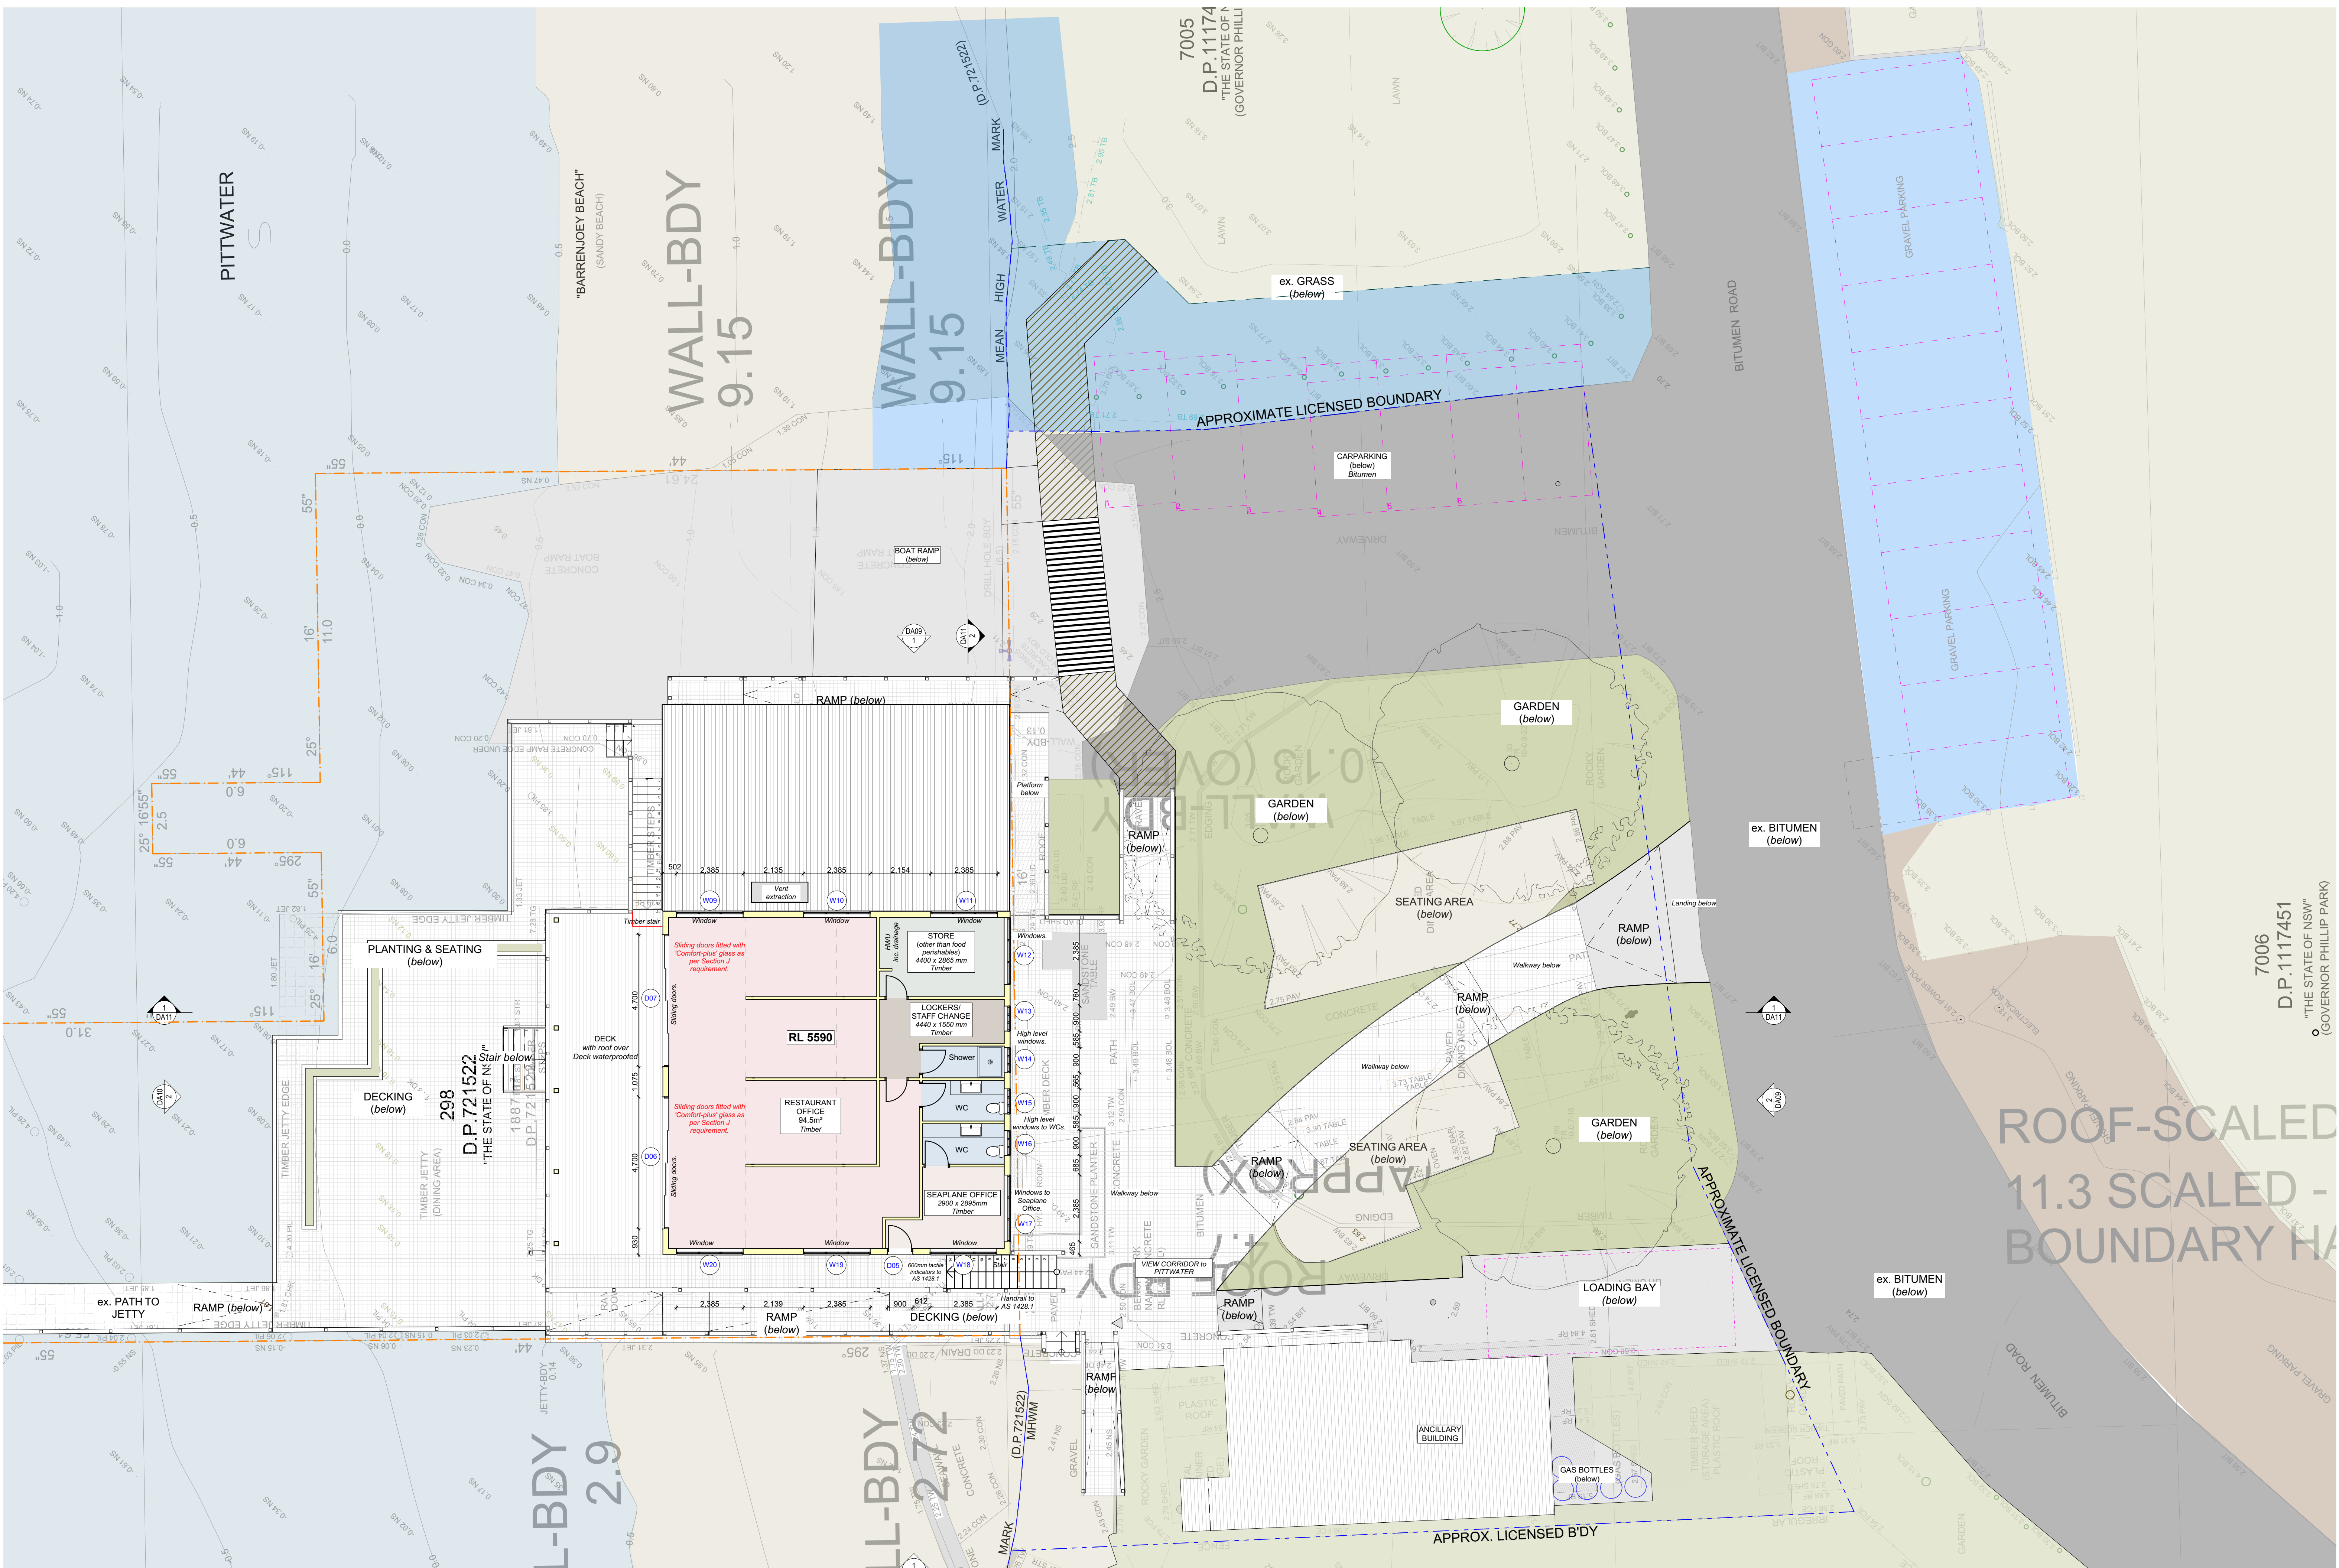

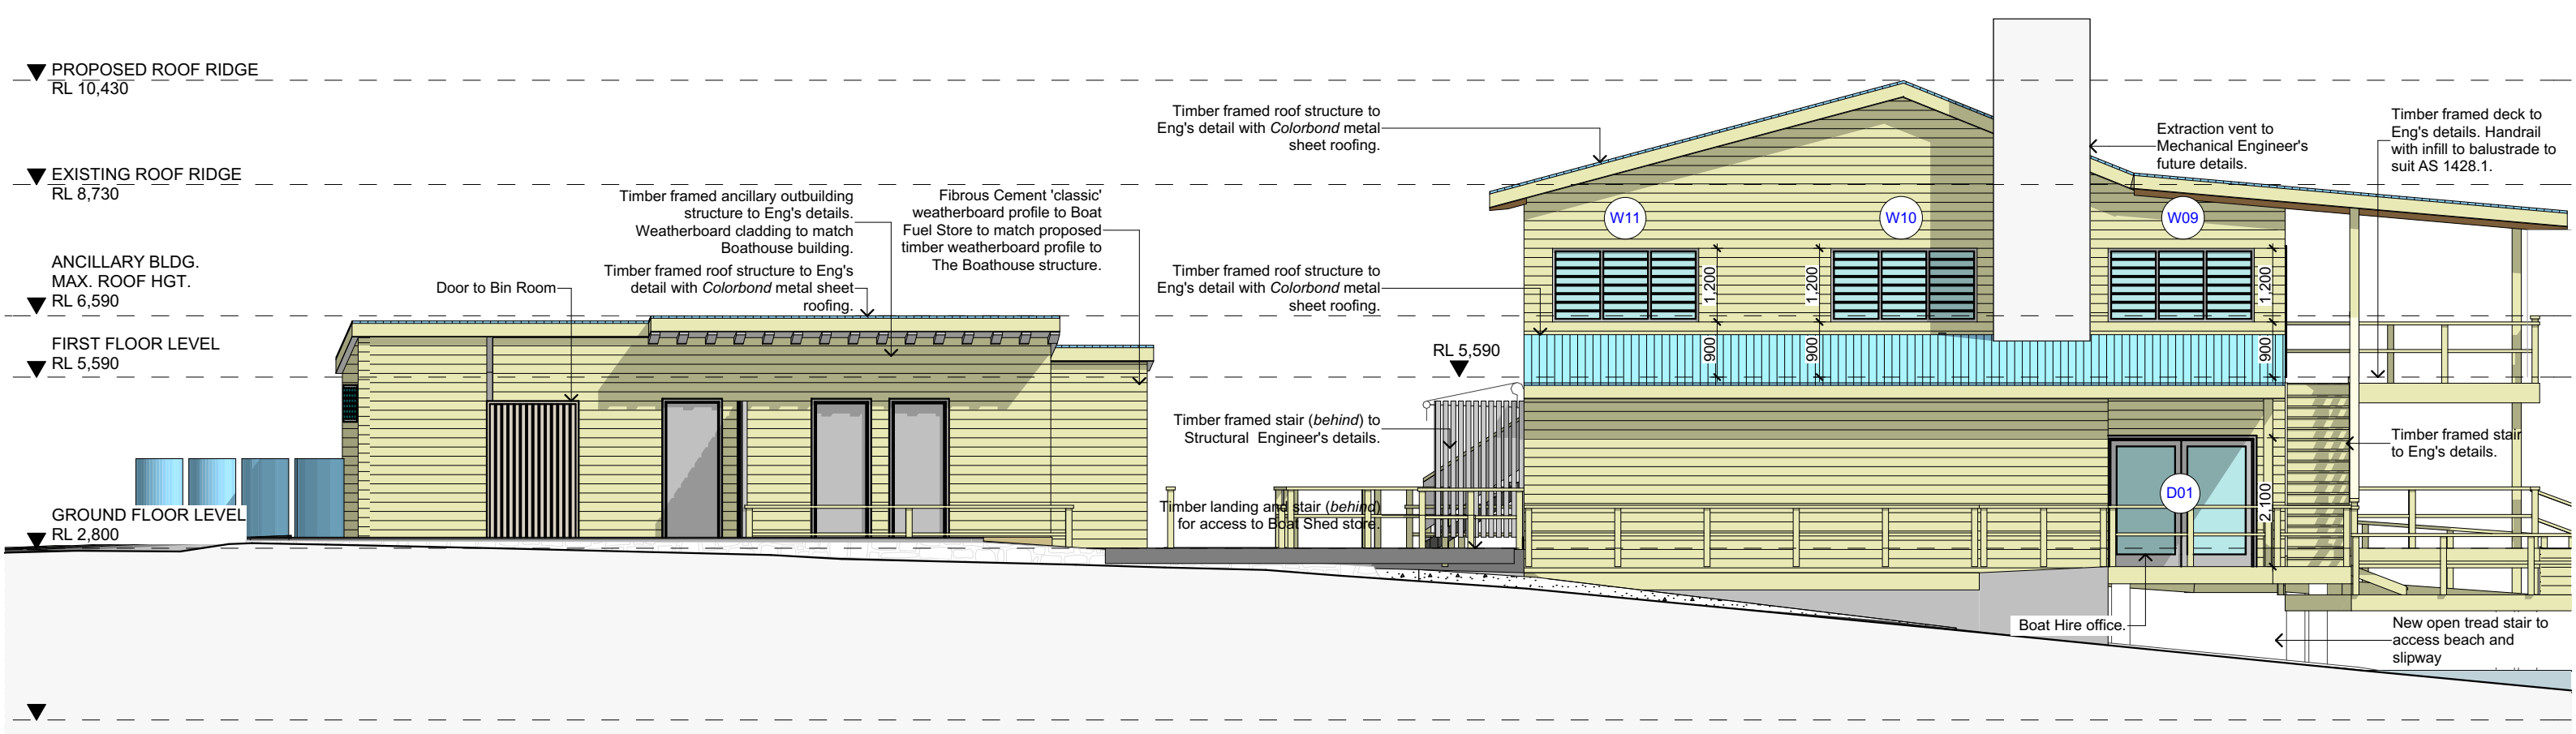

NORTH ELEVATION

1:100

1



EAST ELEVATION

1:100

2

NOTES (NOT FOR CONSTRUCTION)
This drawing is the copyright of Canvas Architecture & Design and may not be altered, reproduced or transmitted in any form or by any means in part or in whole without prior written permission of Canvas Architecture & Design.
All levels and dimensions are to be checked and verified on site prior to the commencement of any work.
All new and altered works to relevant BCA and AS/NZ standards.



CLIENT: LONDON LAKES PARTNERSHIP

THE BOATHOUSE
PALM BEACH


Canvas Architecture & Design
ABN 80 154 221 722
21 Endeavour Drive
BEACON HILL NSW 2100
Roslyn Miller
NSW REG: 9453 BARCH (HONS I)
roslyn@canvasarch.com.au 0405 60 11 30

Drawing Name
NORTH / EAST ELEVATIONS

Drawing Scale
1:100

Drawn
RM

Layout ID
DA09
30/01/2021 DEVELOPMENT APPLICATION

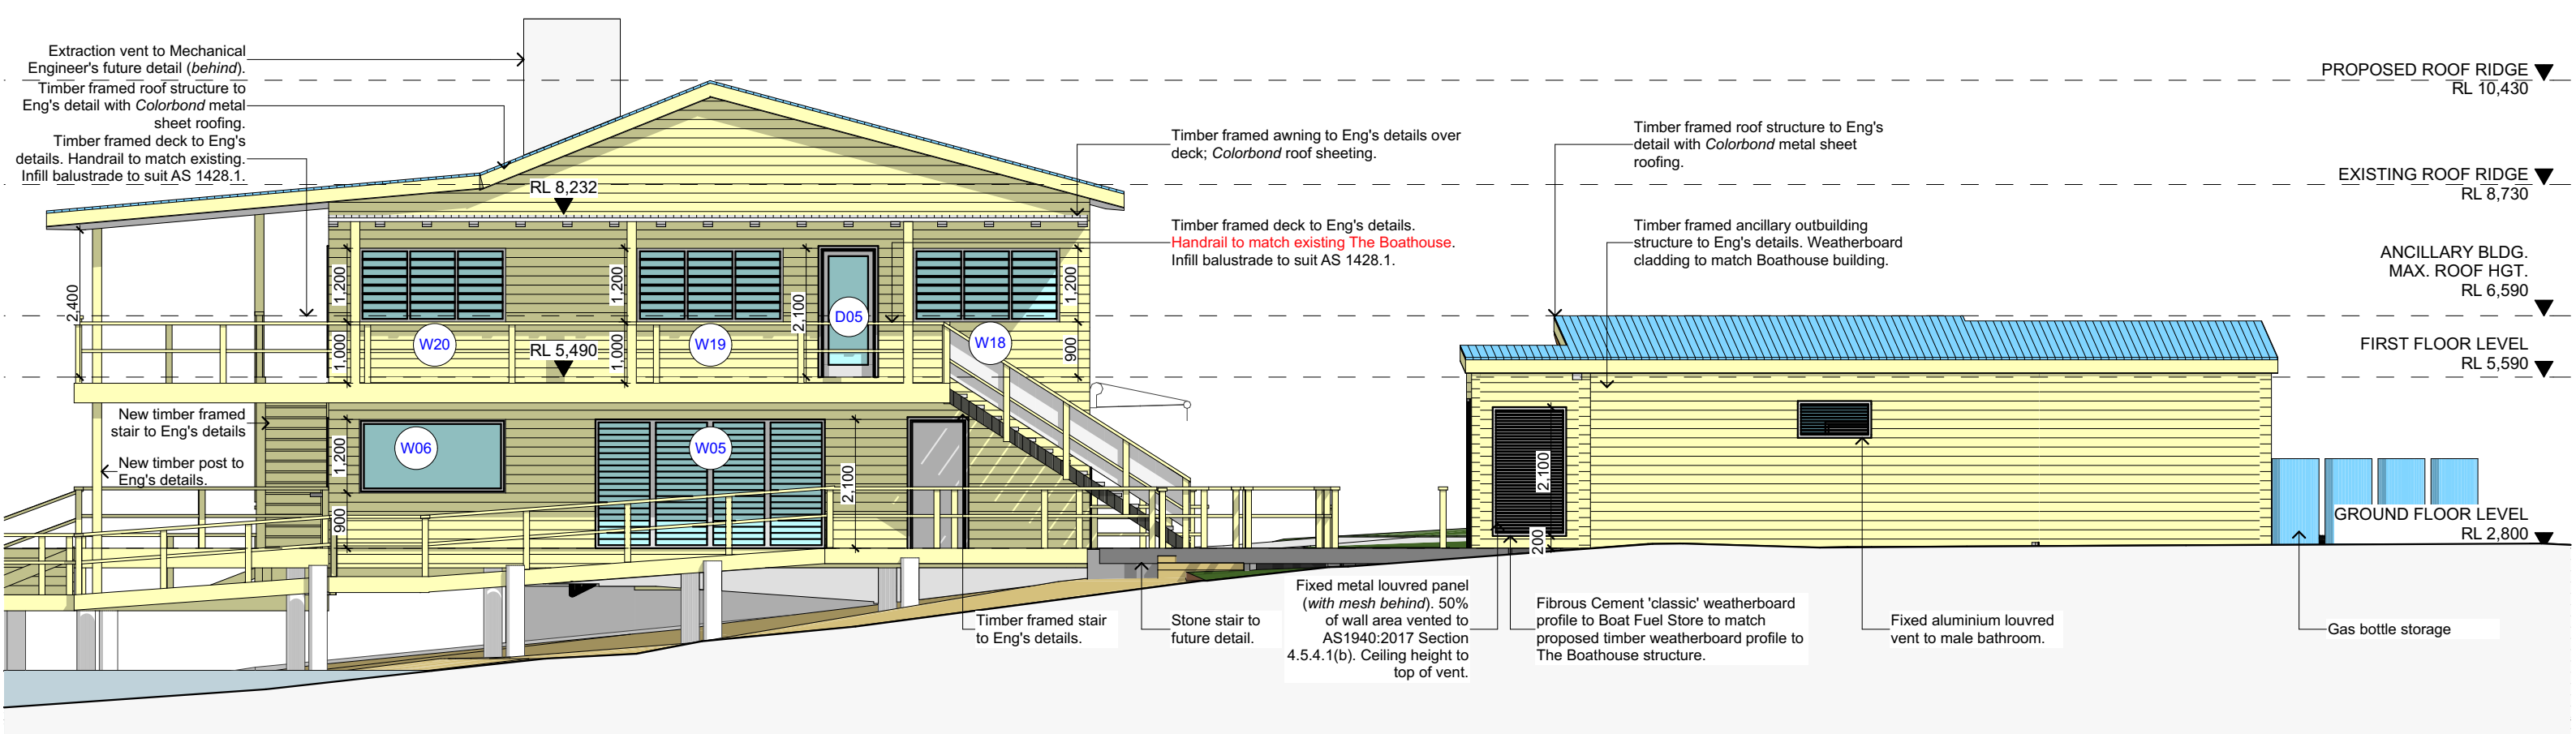

SOUTH ELEVATION

1:100



WEST ELEVATION

1:100

NOTES (NOT FOR CONSTRUCTION)
This drawing is the copyright of Canvas Architecture & Design and may not be altered, reproduced or transmitted in any form or by any means in part or in whole without prior written permission of Canvas Architecture & Design.
All levels and dimensions are to be checked and verified on site prior to the commencement of any work.
All new and altered works to relevant BCA and AS/NZ standards.



CLIENT: LONDON LAKES PARTNERSHIP

THE BOATHOUSE
PALM BEACH


Canvas Architecture & Design
ABN 80 154 221 722
21 Endeavour Drive
BEACON HILL NSW 2100
Roslyn Miller
NSW REG: 9453 BARCH (HONS I)
roslyn@canvasarch.com.au 0405 60 11 30

Drawing Name
SOUTH / WEST ELEVATIONS

Drawing Scale
1:100


Drawn
RM

Layout ID
DA10
30/01/2021 DEVELOPMENT APPLICATION

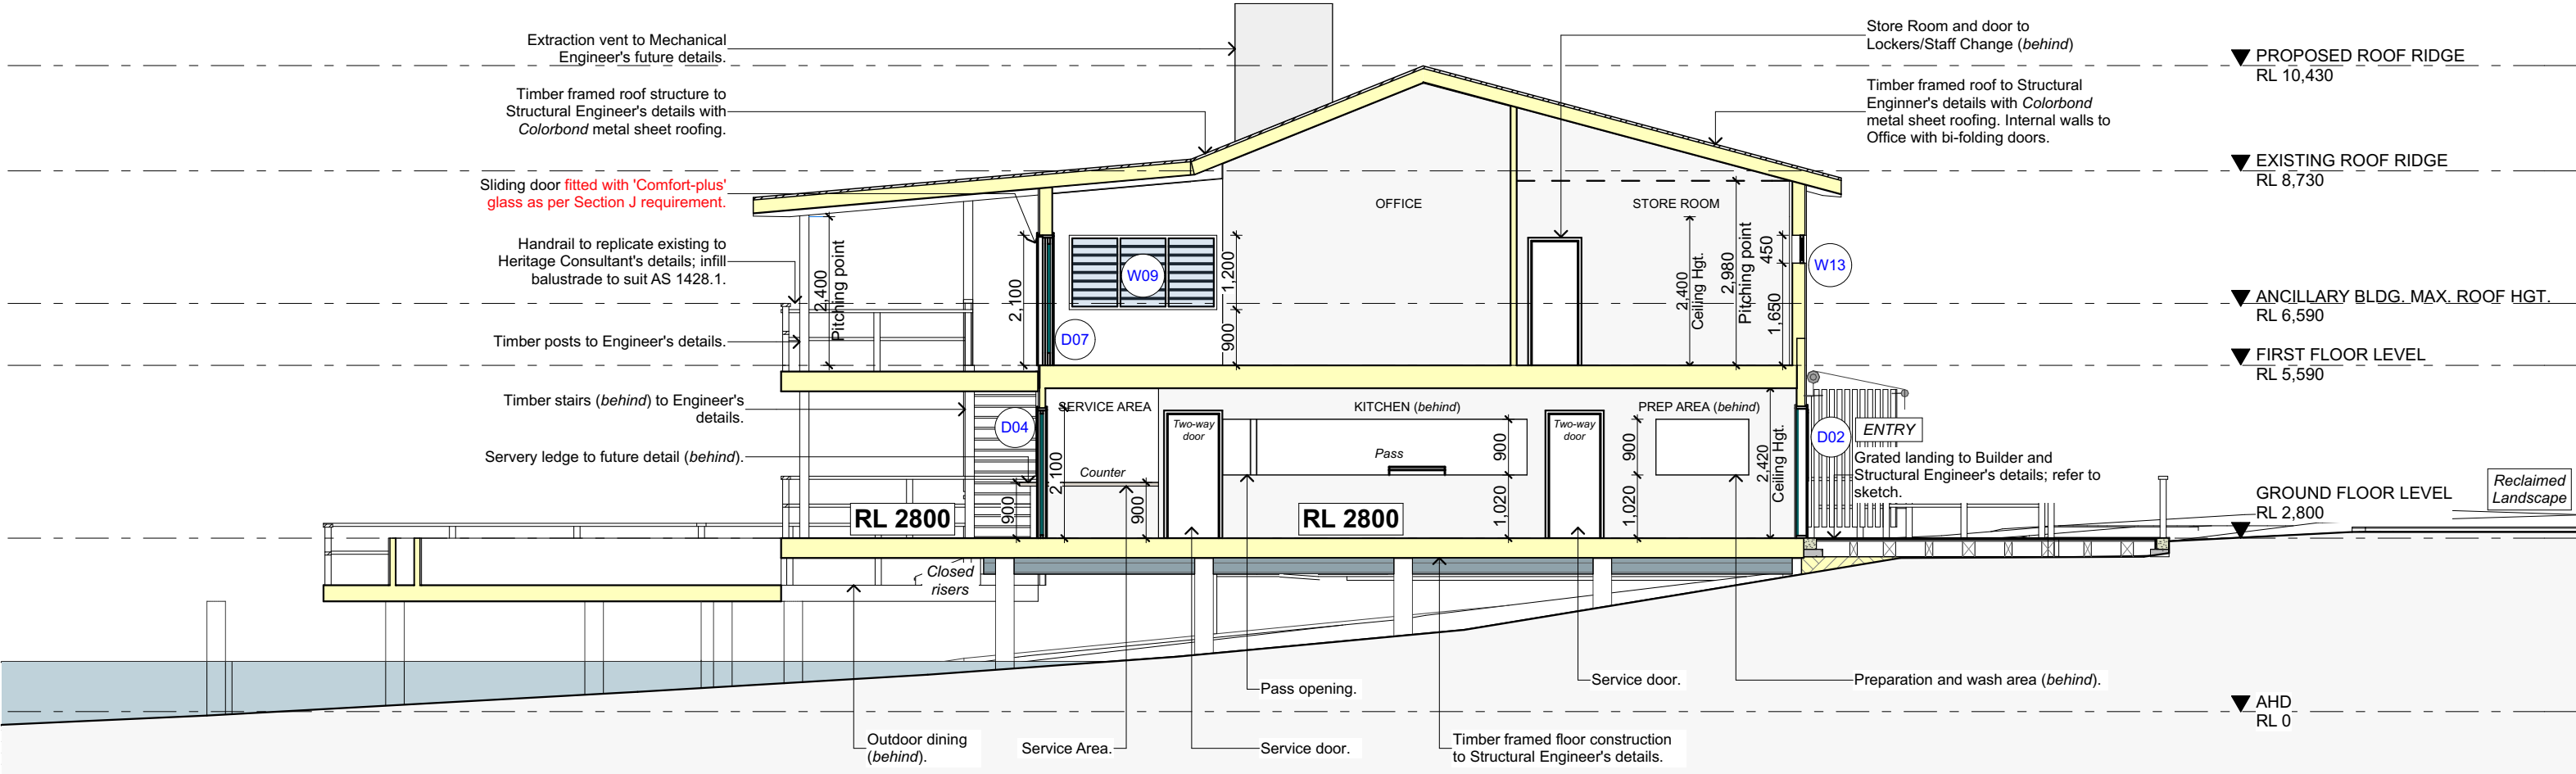

1

S-01 Long Section
1:100

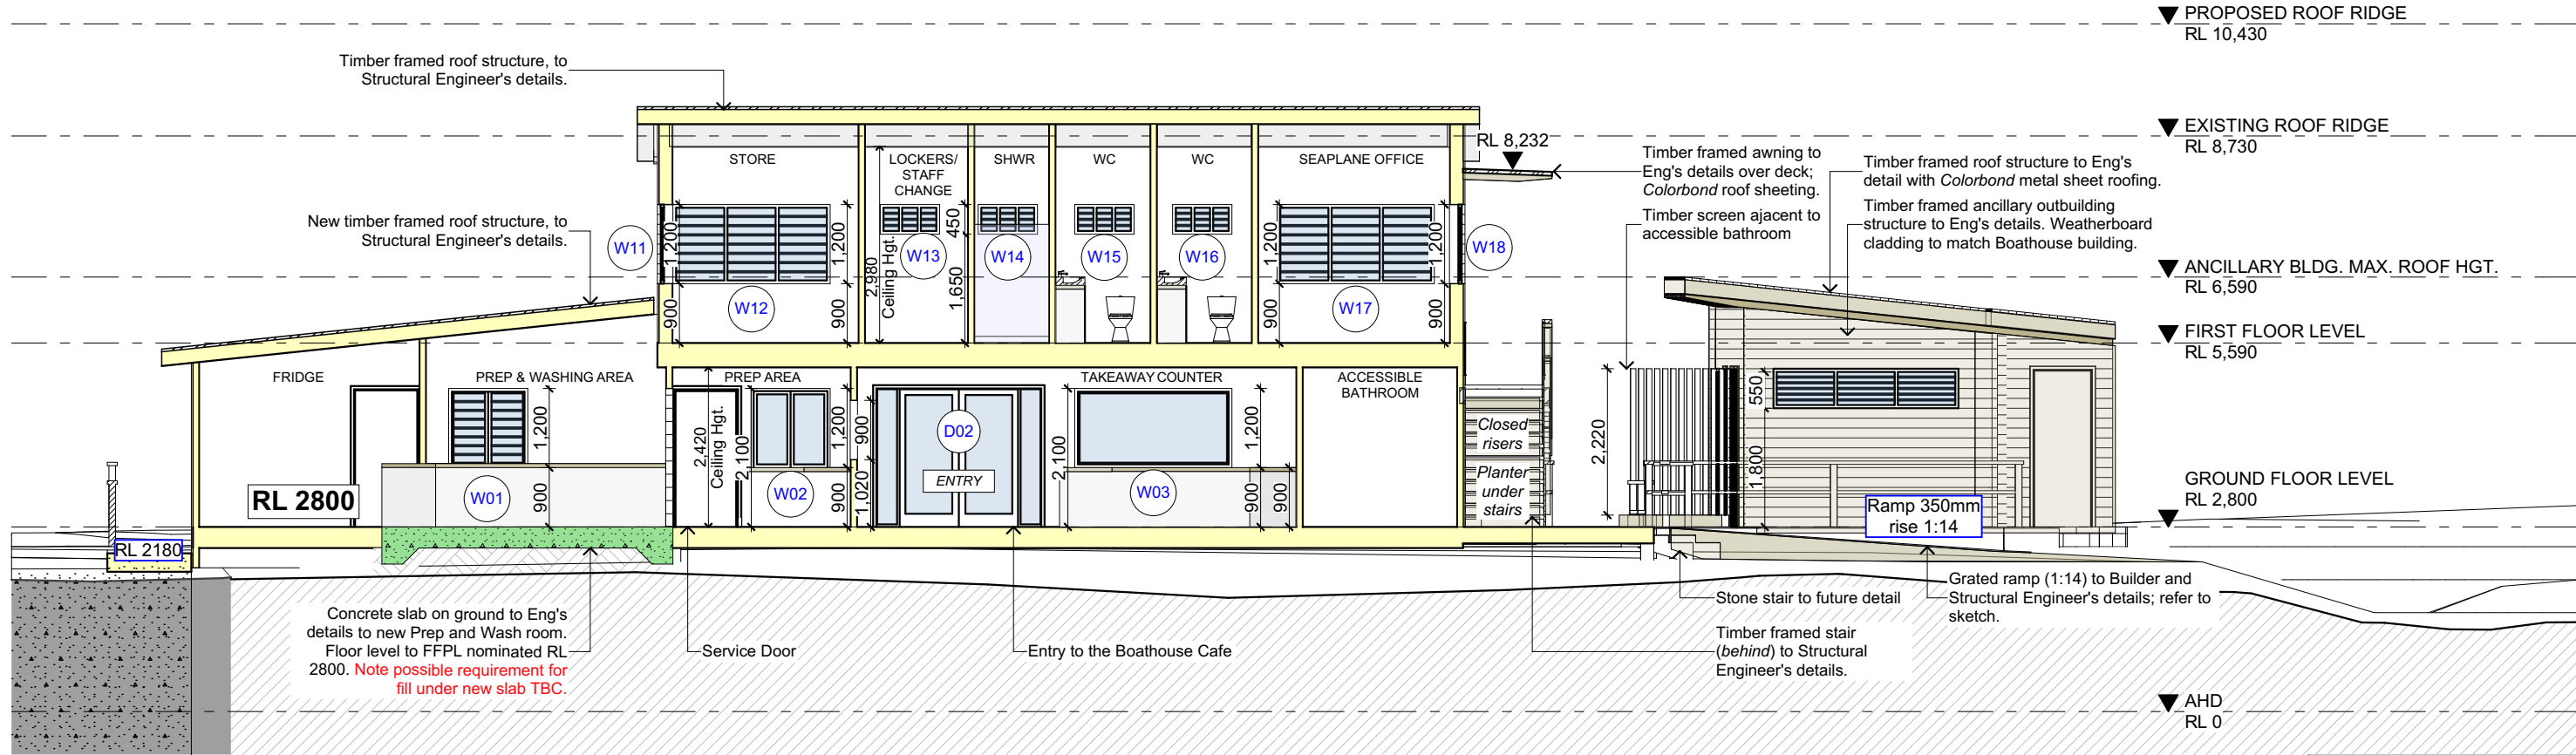

2

S-02 Cross Section
1:100

NOTES (NOT FOR CONSTRUCTION)
This drawing is the copyright of Canvas Architecture & Design and may not be altered, reproduced or transmitted in any form or by any means in part or in whole without prior written permission of Canvas Architecture & Design.
All levels and dimensions are to be checked and verified on site prior to the commencement of any work.
All new and altered works to relevant BCA and AS/NZ standards.



CLIENT: LONDON LAKES PARTNERSHIP

THE BOATHOUSE
PALM BEACH

Canvas Architecture & Design
ABN 80 154 221 722
21 Endeavour Drive
BEACON HILL NSW 2100
Roslyn Miller
NSW REG: 9453 BARCH (HONS I)
roslyn@canvasarch.com.au 0405 60 11 30

Drawing Name
THE BOATHOUSE LONG & CROSS SECTION

Drawing Scale
1:100

Drawn
RM

Layout ID
DA11
30/01/2021 DEVELOPMENT APPLICATION



NOTES (NOT FOR CONSTRUCTION)
This drawing is the copyright of Canvas Architecture & Design and may not be altered, reproduced or transmitted in any form or by any means in part or in whole without prior written permission of Canvas Architecture & Design.
All levels and dimensions are to be checked and verified on site prior to the commencement of any work.
All new and altered works to relevant BCA and AS/NZ standards.

CLIENT: LONDON LAKES PARTNERSHIP

THE BOATHOUSE
PALM BEACH


Canvas Architecture & Design
ABN 80 154 221 722
21 Endeavour Drive
BEACON HILL NSW 2100
Roslyn Miller
NSW REG: 9453 BARCH (HONS I)
roslyn@canvasarch.com.au 0405 60 11 30

Drawing Name
**PROPOSED PUBLIC ACCESS
ON CROWN LEASE LAND**

Drawing Scale
1:200

Drawn
RM

Layout ID

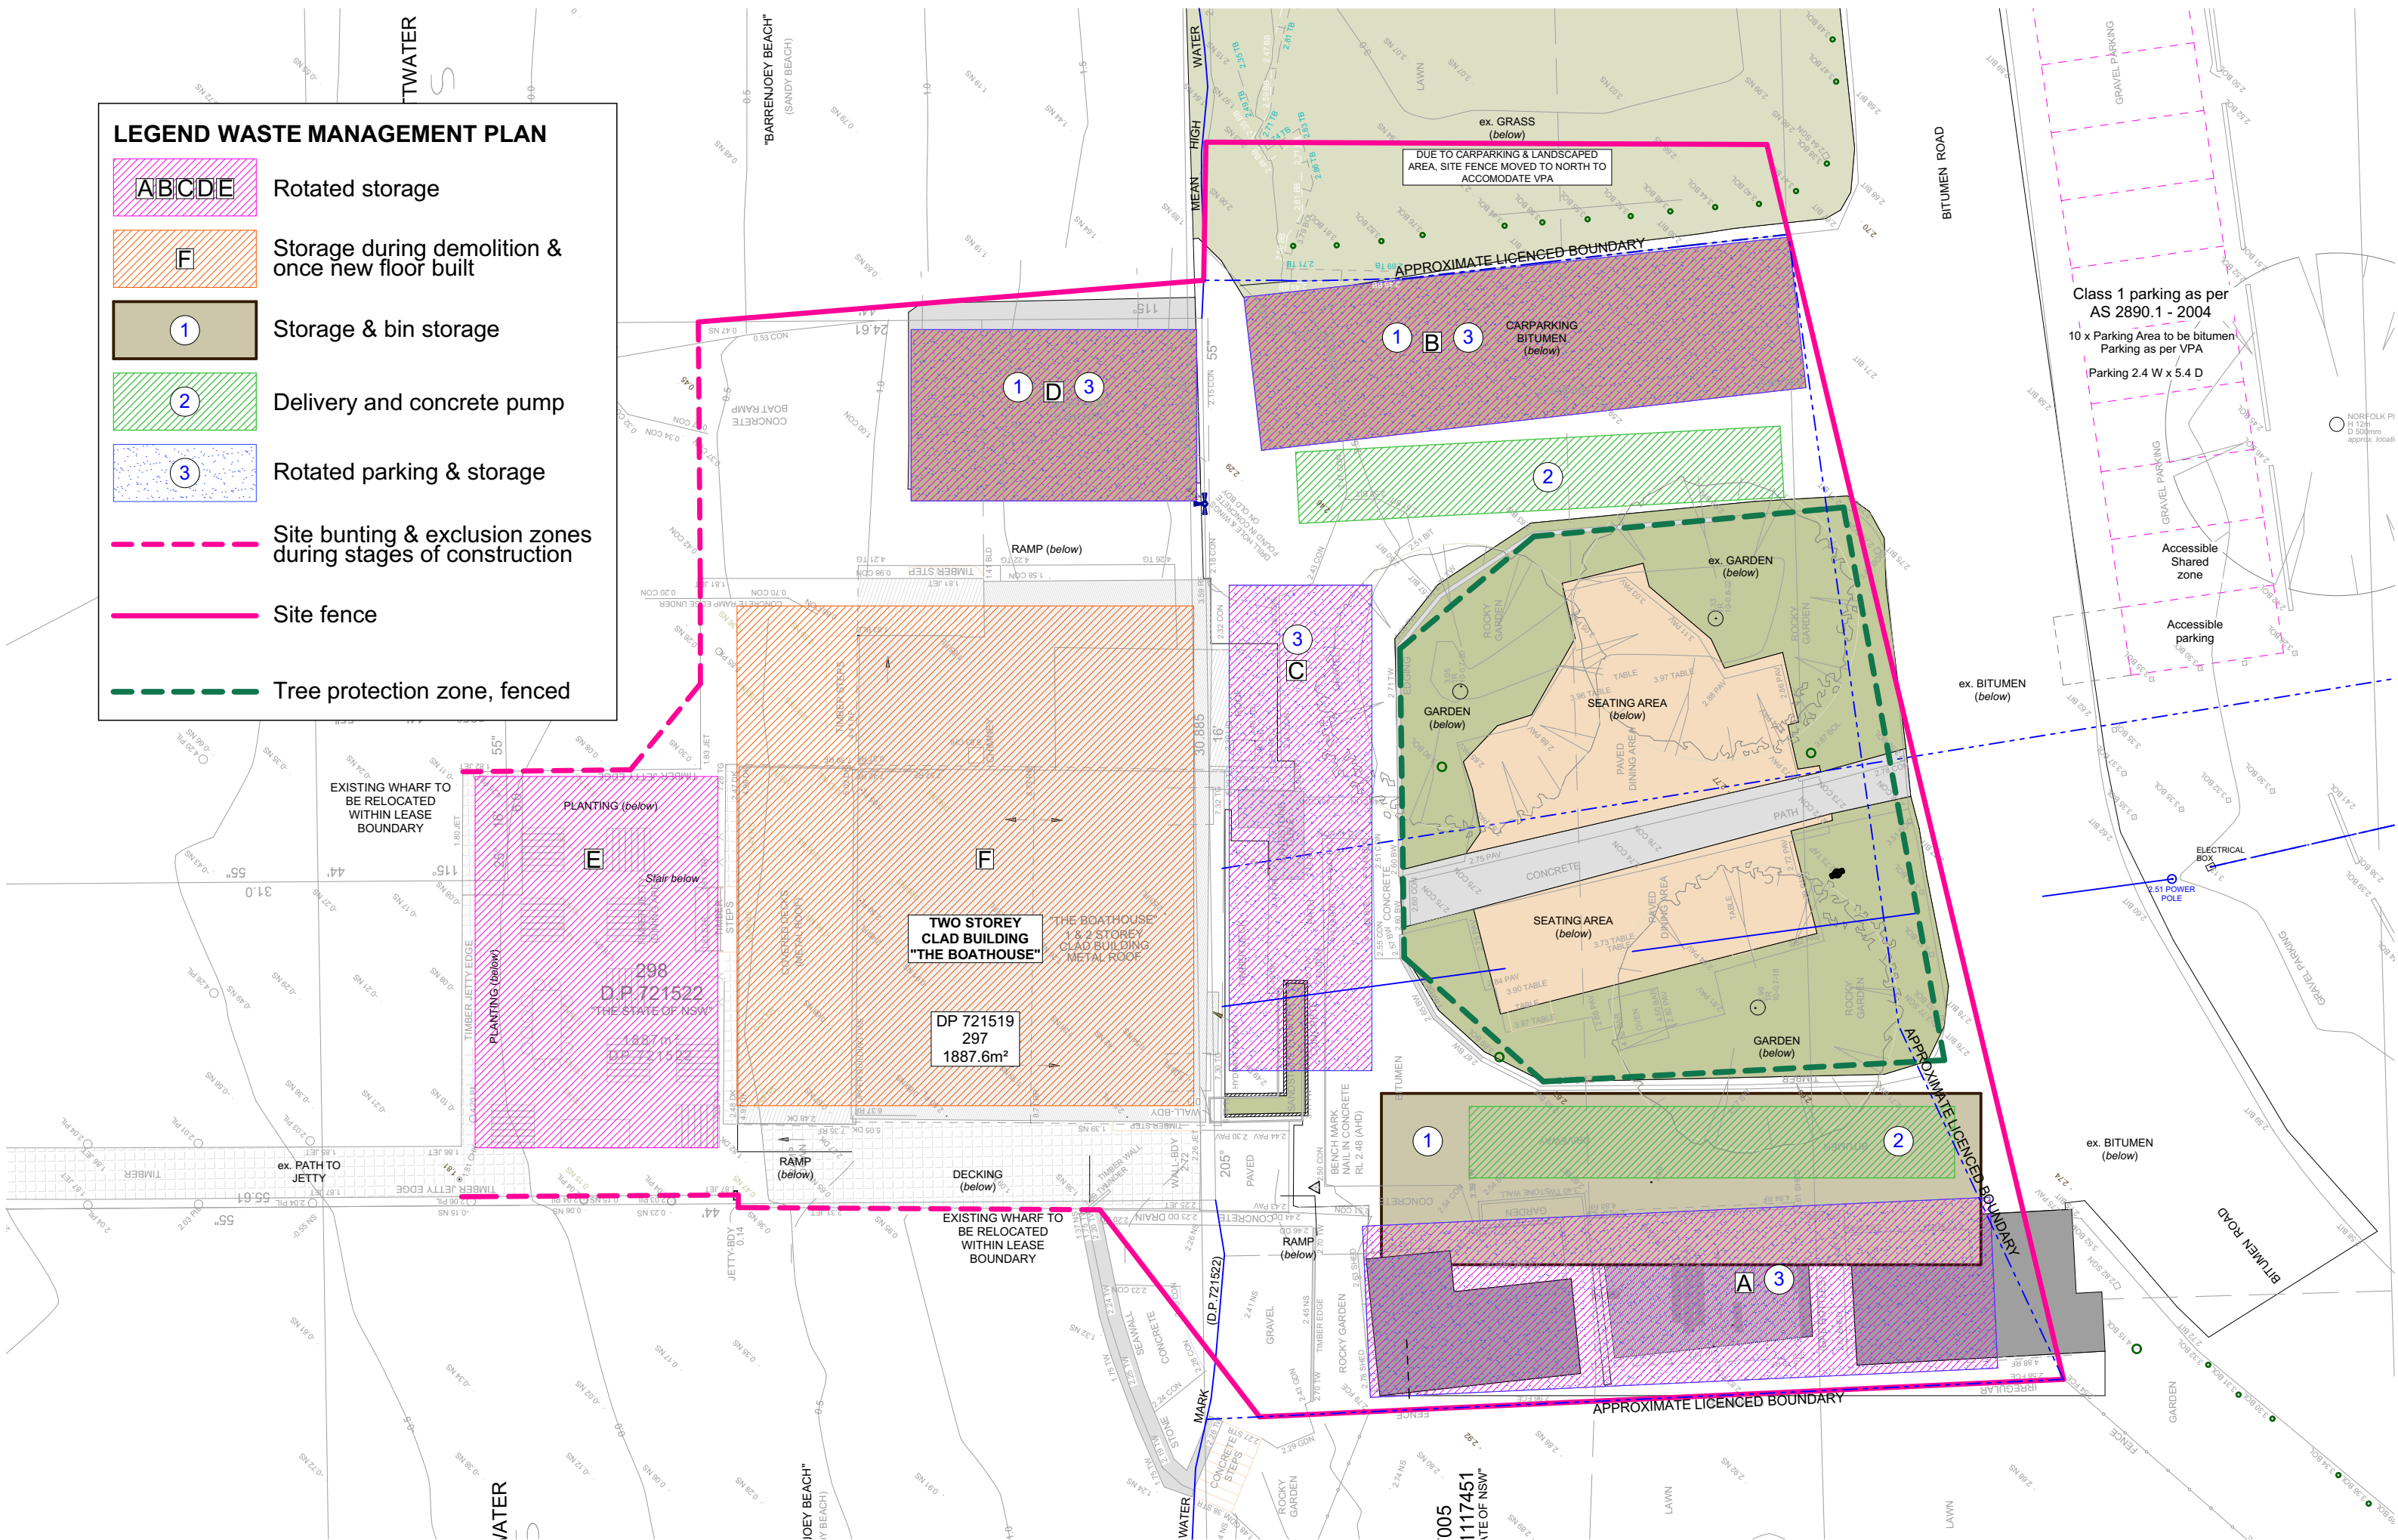


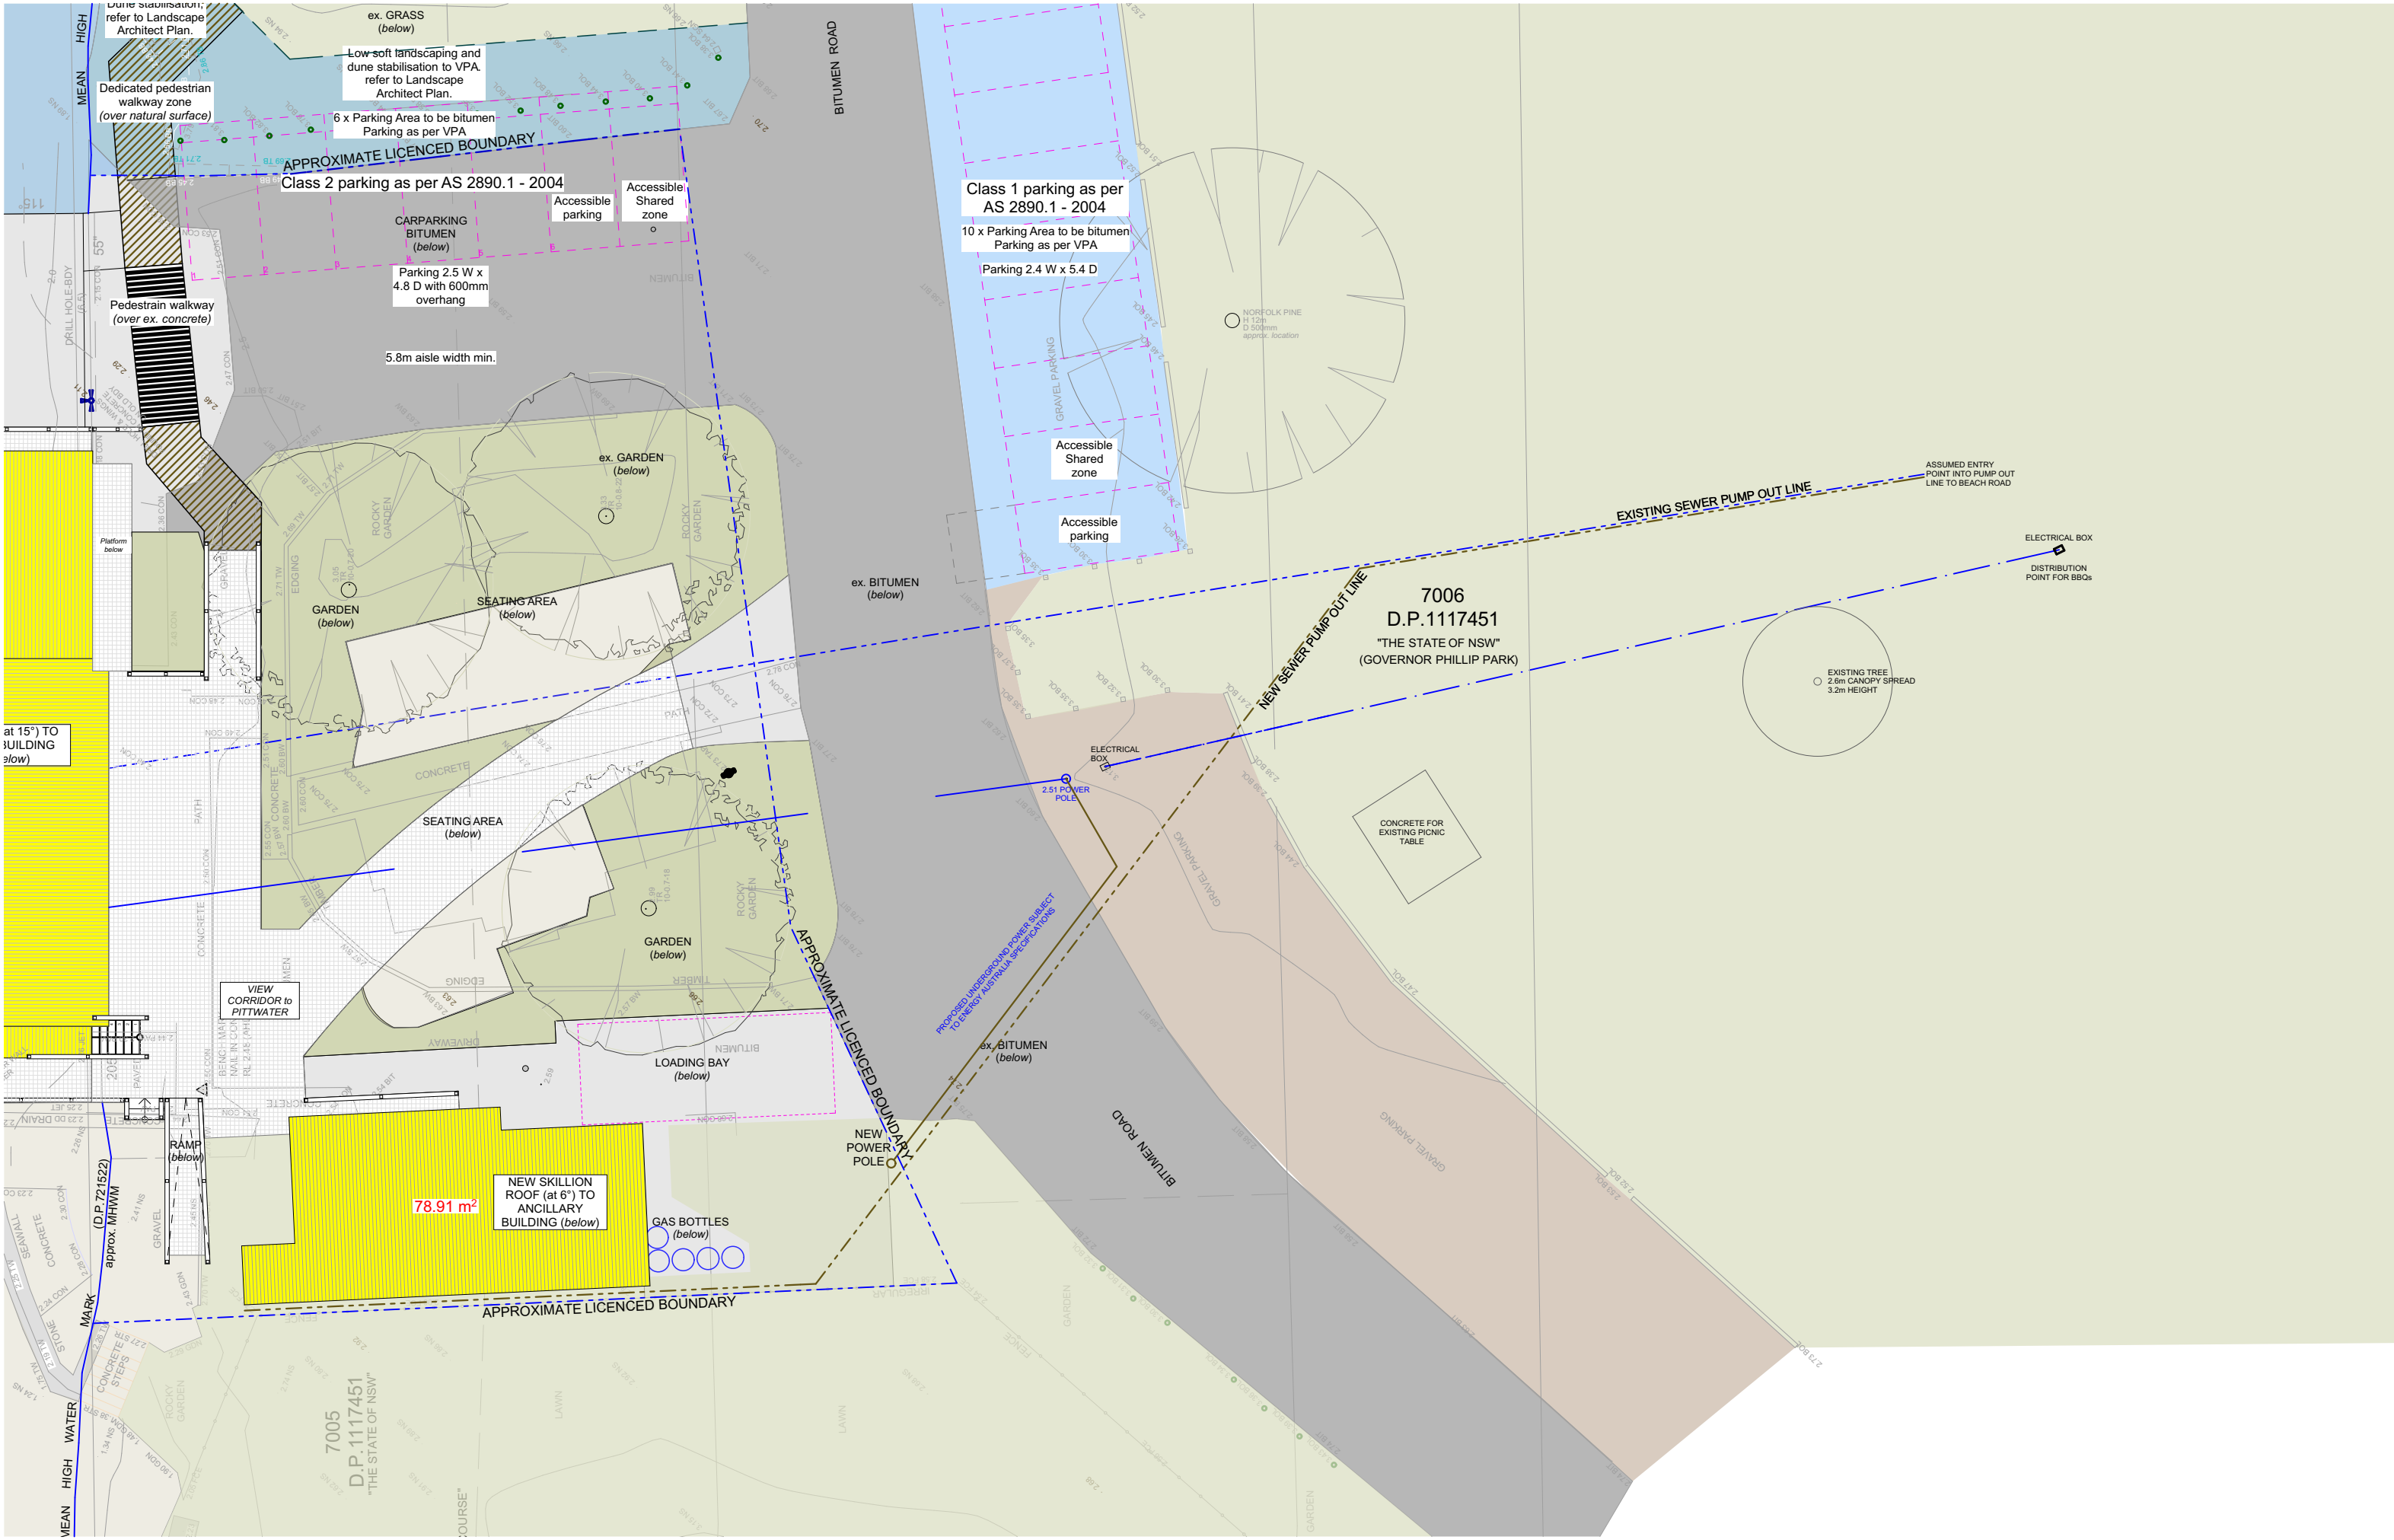
CANVAS

THE BOATHOUSE
PALM BEACH

0405 60 11 30

Drawing Name





NOTES (NOT FOR CONSTRUCTION)
This drawing is the copyright of Canvas Architecture & Design and may not be altered, reproduced or transmitted in any form or by any means in part or in whole without prior written permission of Canvas Architecture & Design.
All levels and dimensions are to be checked and verified on site prior to the commencement of any work.
All new and altered works to relevant BCA and AS/NZ standards.



CLIENT: LONDON LAKES PARTNERSHIP

THE BOATHOUSE
PALM BEACH

Canvas Architecture & Design
ABN 80 154 221 722
21 Endeavour Drive
BEACON HILL NSW 2100
Roslyn Miller
NSW REG: 9453 BARCH (HONS I)
roslyn@canvasarch.com.au


0405 60 11 30


Drawing Name
PROPOSED OUTLINE NEW & EXISTING SERVICES

Drawing Scale
1:200

Drawn
RM

Layout ID
DA14
30/01/2021 DEVELOPMENT APPLICATION

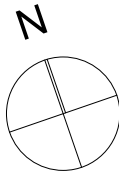

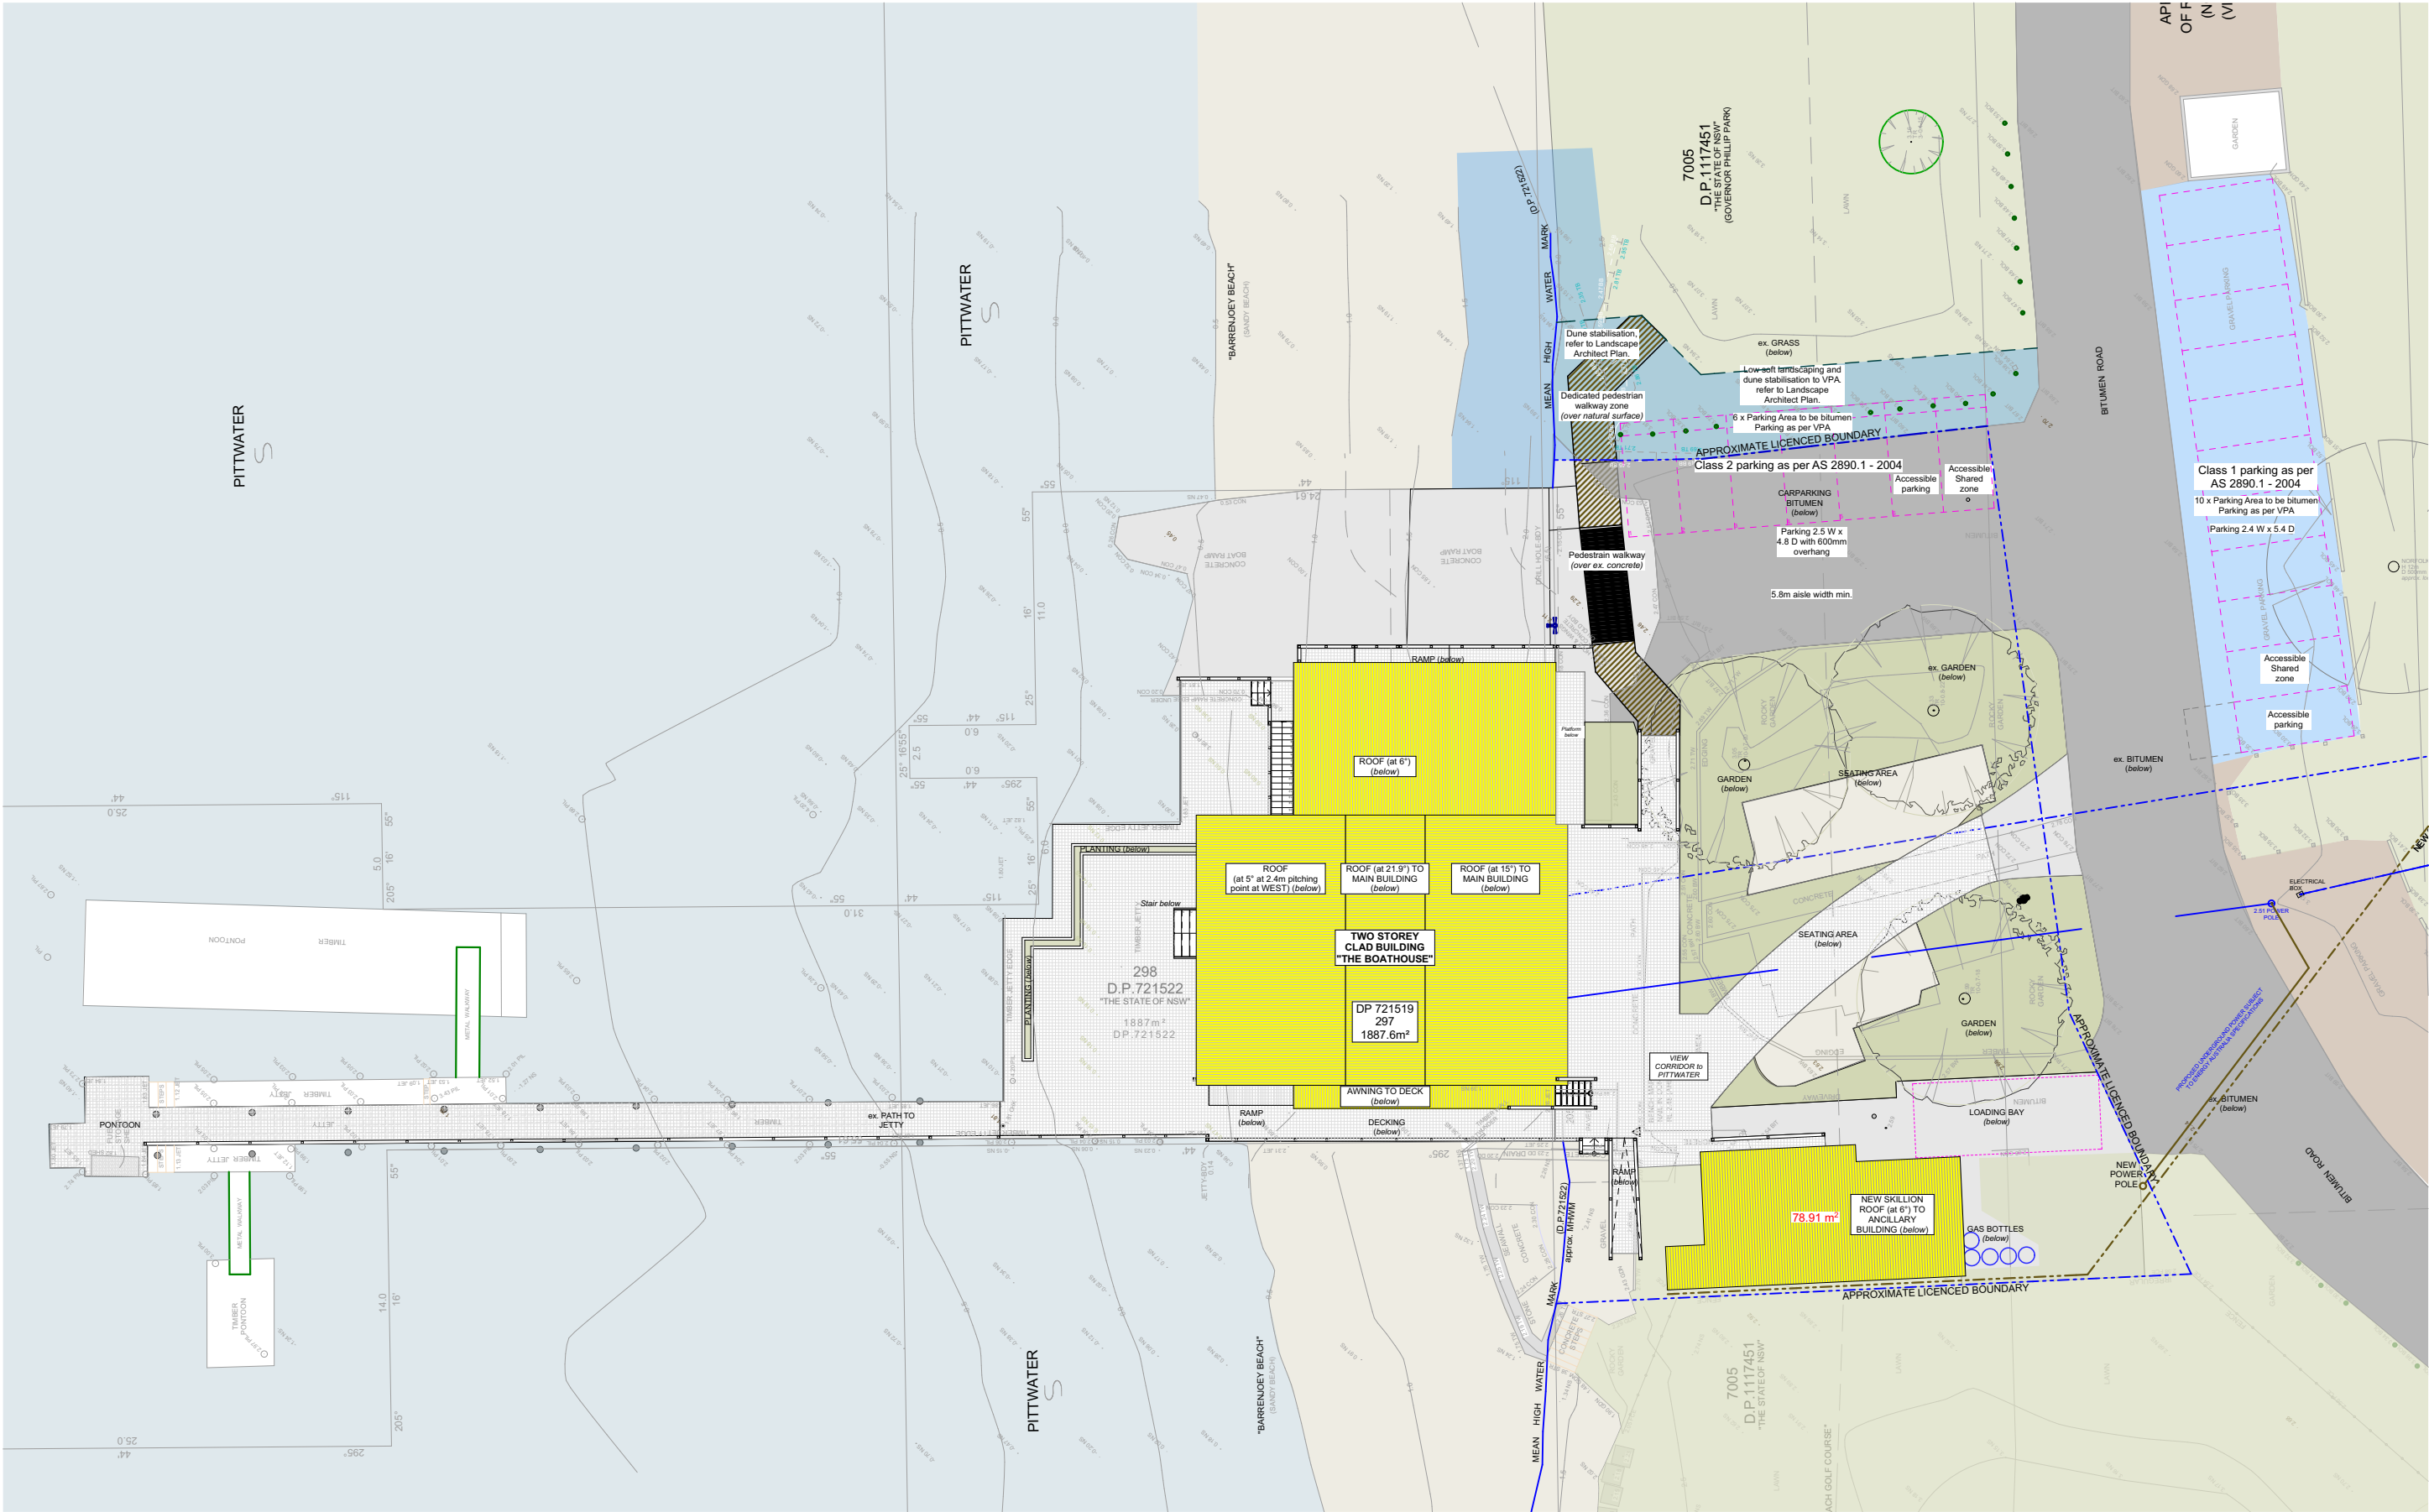

1

SITE / ROOF PLAN
1:300

NOTES (NOT FOR CONSTRUCTION)
This drawing is the copyright of Canvas Architecture & Design and may not be altered, reproduced or transmitted in any form or by any means in part or in whole without prior written permission of Canvas Architecture & Design.
All levels and dimensions are to be checked and verified on site prior to the commencement of any work.
All new and altered works to relevant BCA and AS/NZ standards.



CLIENT: LONDON LAKES PARTNERSHIP

THE BOATHOUSE
PALM BEACH


Canvas Architecture & Design
ABN 80 154 221 722
21 Endeavour Drive
BEACON HILL NSW 2100
Roslyn Miller
NSW REG: 9453 BARCH (HONS I)
roslyn@canvasarch.com.au 0405 60 11 30


Drawing Name
NOTIFICATION PLANS SHEET
1

Drawing Scale
1:300

Drawn
RM

Layout ID
DA18
30/01/2021 DEVELOPMENT APPLICATION

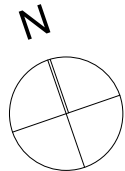


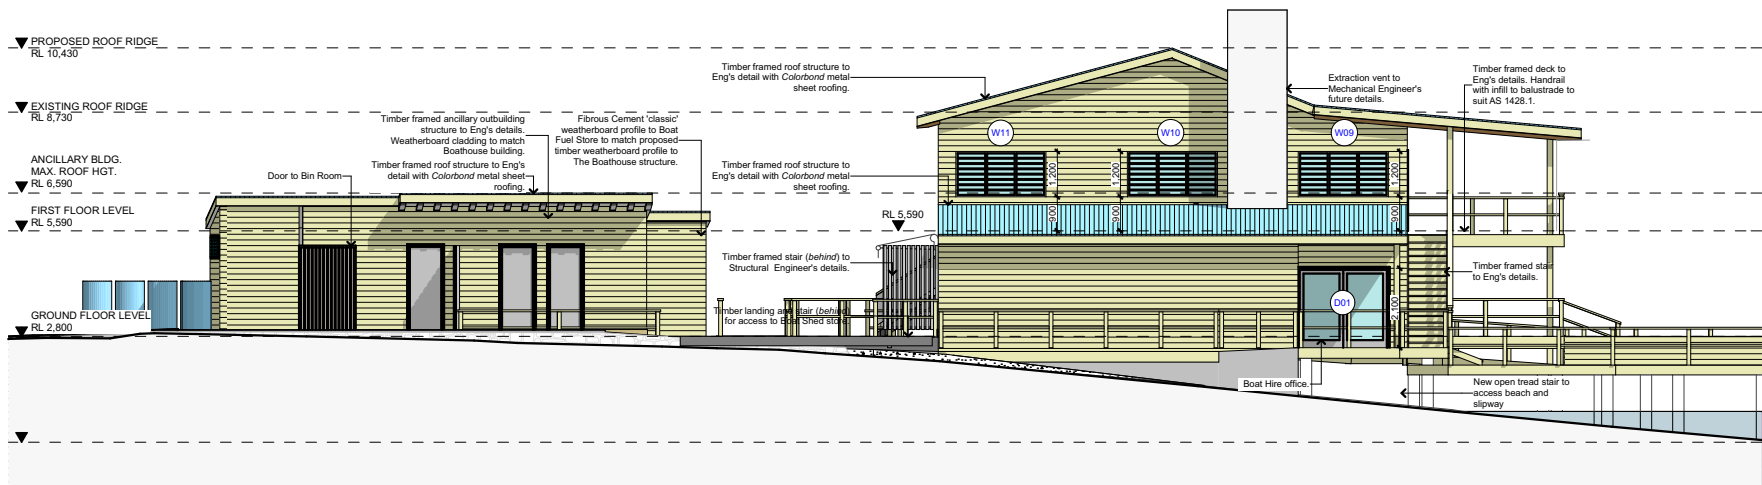


1 NORTH ELEVATION
1:200



2 WEST ELEVATION
1:200

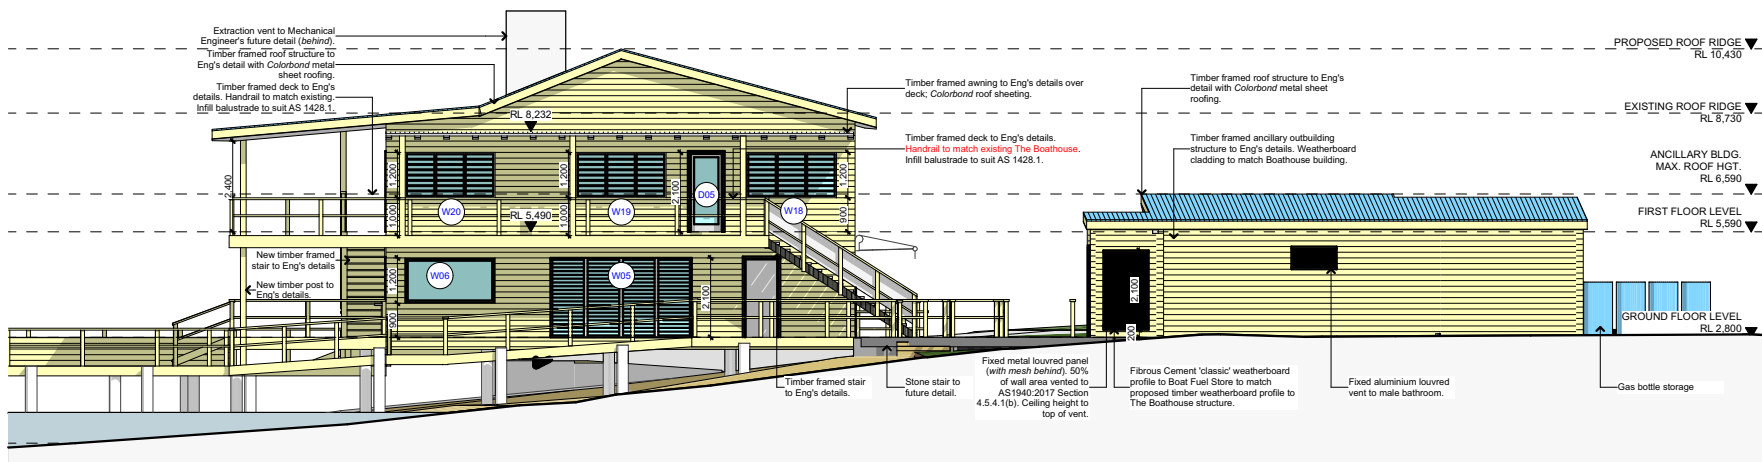

3 SOUTH ELEVATION
1:200

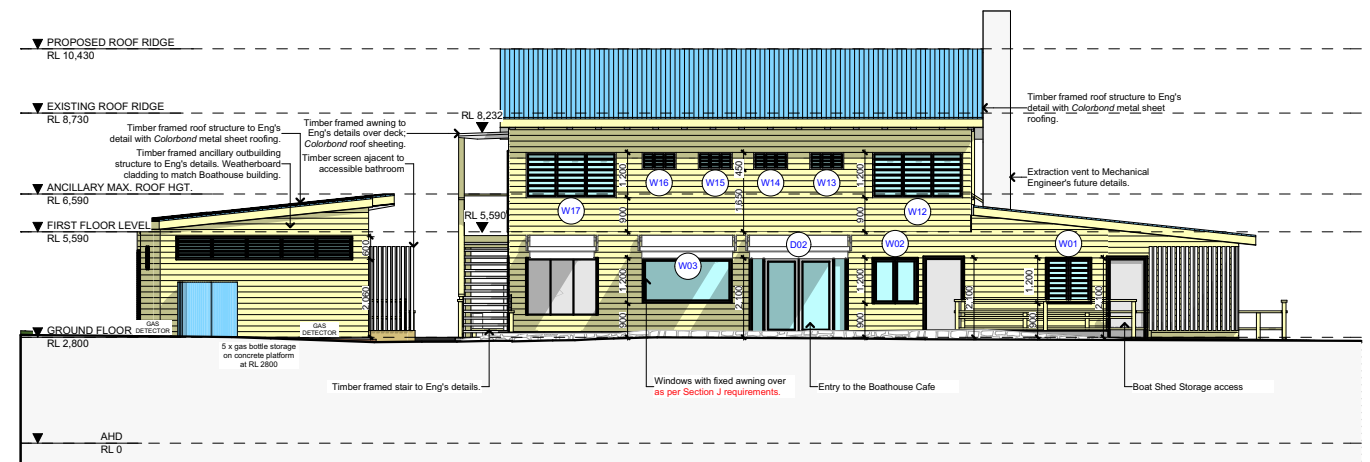

4 EAST ELEVATION
1:200

NOTES (NOT FOR CONSTRUCTION)
This drawing is the copyright of Canvas Architecture & Design and may not be altered, reproduced or transmitted in any form or by any means in part or in whole without prior written permission of Canvas Architecture & Design.
All levels and dimensions are to be checked and verified on site prior to the commencement of any work.
All new and altered works to relevant BCA and AS/NZ standards.



CLIENT: LONDON LAKES PARTNERSHIP

THE BOATHOUSE
PALM BEACH

Canvas Architecture & Design
ABN 80 154 221 722
21 Endeavour Drive
BEACON HILL NSW 2100
Roslyn Miller
NSW REG: 9453 BARCH (HONS I)
roslyn@canvasarch.com.au 0405 60 11 30

Drawing Name
NOTIFICATION PLANS SHEET
2

Drawing Scale
1:200

Drawn
RM

Layout ID
DA19
30/01/2021 DEVELOPMENT APPLICATION

