




No.	DATE	REVISION	BY	CHK
A	23.05.2024	ISSUED FOR DA	ST	SN

All areas indicated are indicative for design and planning purposes only and should not be used for any contractual reasons without verification by a licensed surveyor or further design development being completed.

Watson Young Architects P/L Melbourne | Perth | Sydney 03 9516 8555 ACN: 111398700
8 Gratlam Street Prahran VIC 3181 | e: info@watsonyoung.com.au | w: watsonyoung.com.au
© Watson Young Architects. This drawing is protected by copyright.

PROJECT:
SEVEN MILES COFFEE COMPANY
4 - 8 Inman Road
CROMER, NSW 2099

TITLE:
SITE LOCALITY PLAN

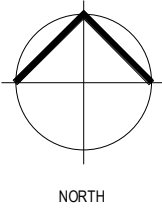


CLIENT:
Seven Miles Coffee Company

DATE: MAY, 2024
DRAWN BY: ST
SCALE: 1 : 2000 @ A1
SCALE:

JOB NO:	24090
DRAWING NO:	DA01
REVISION:	A



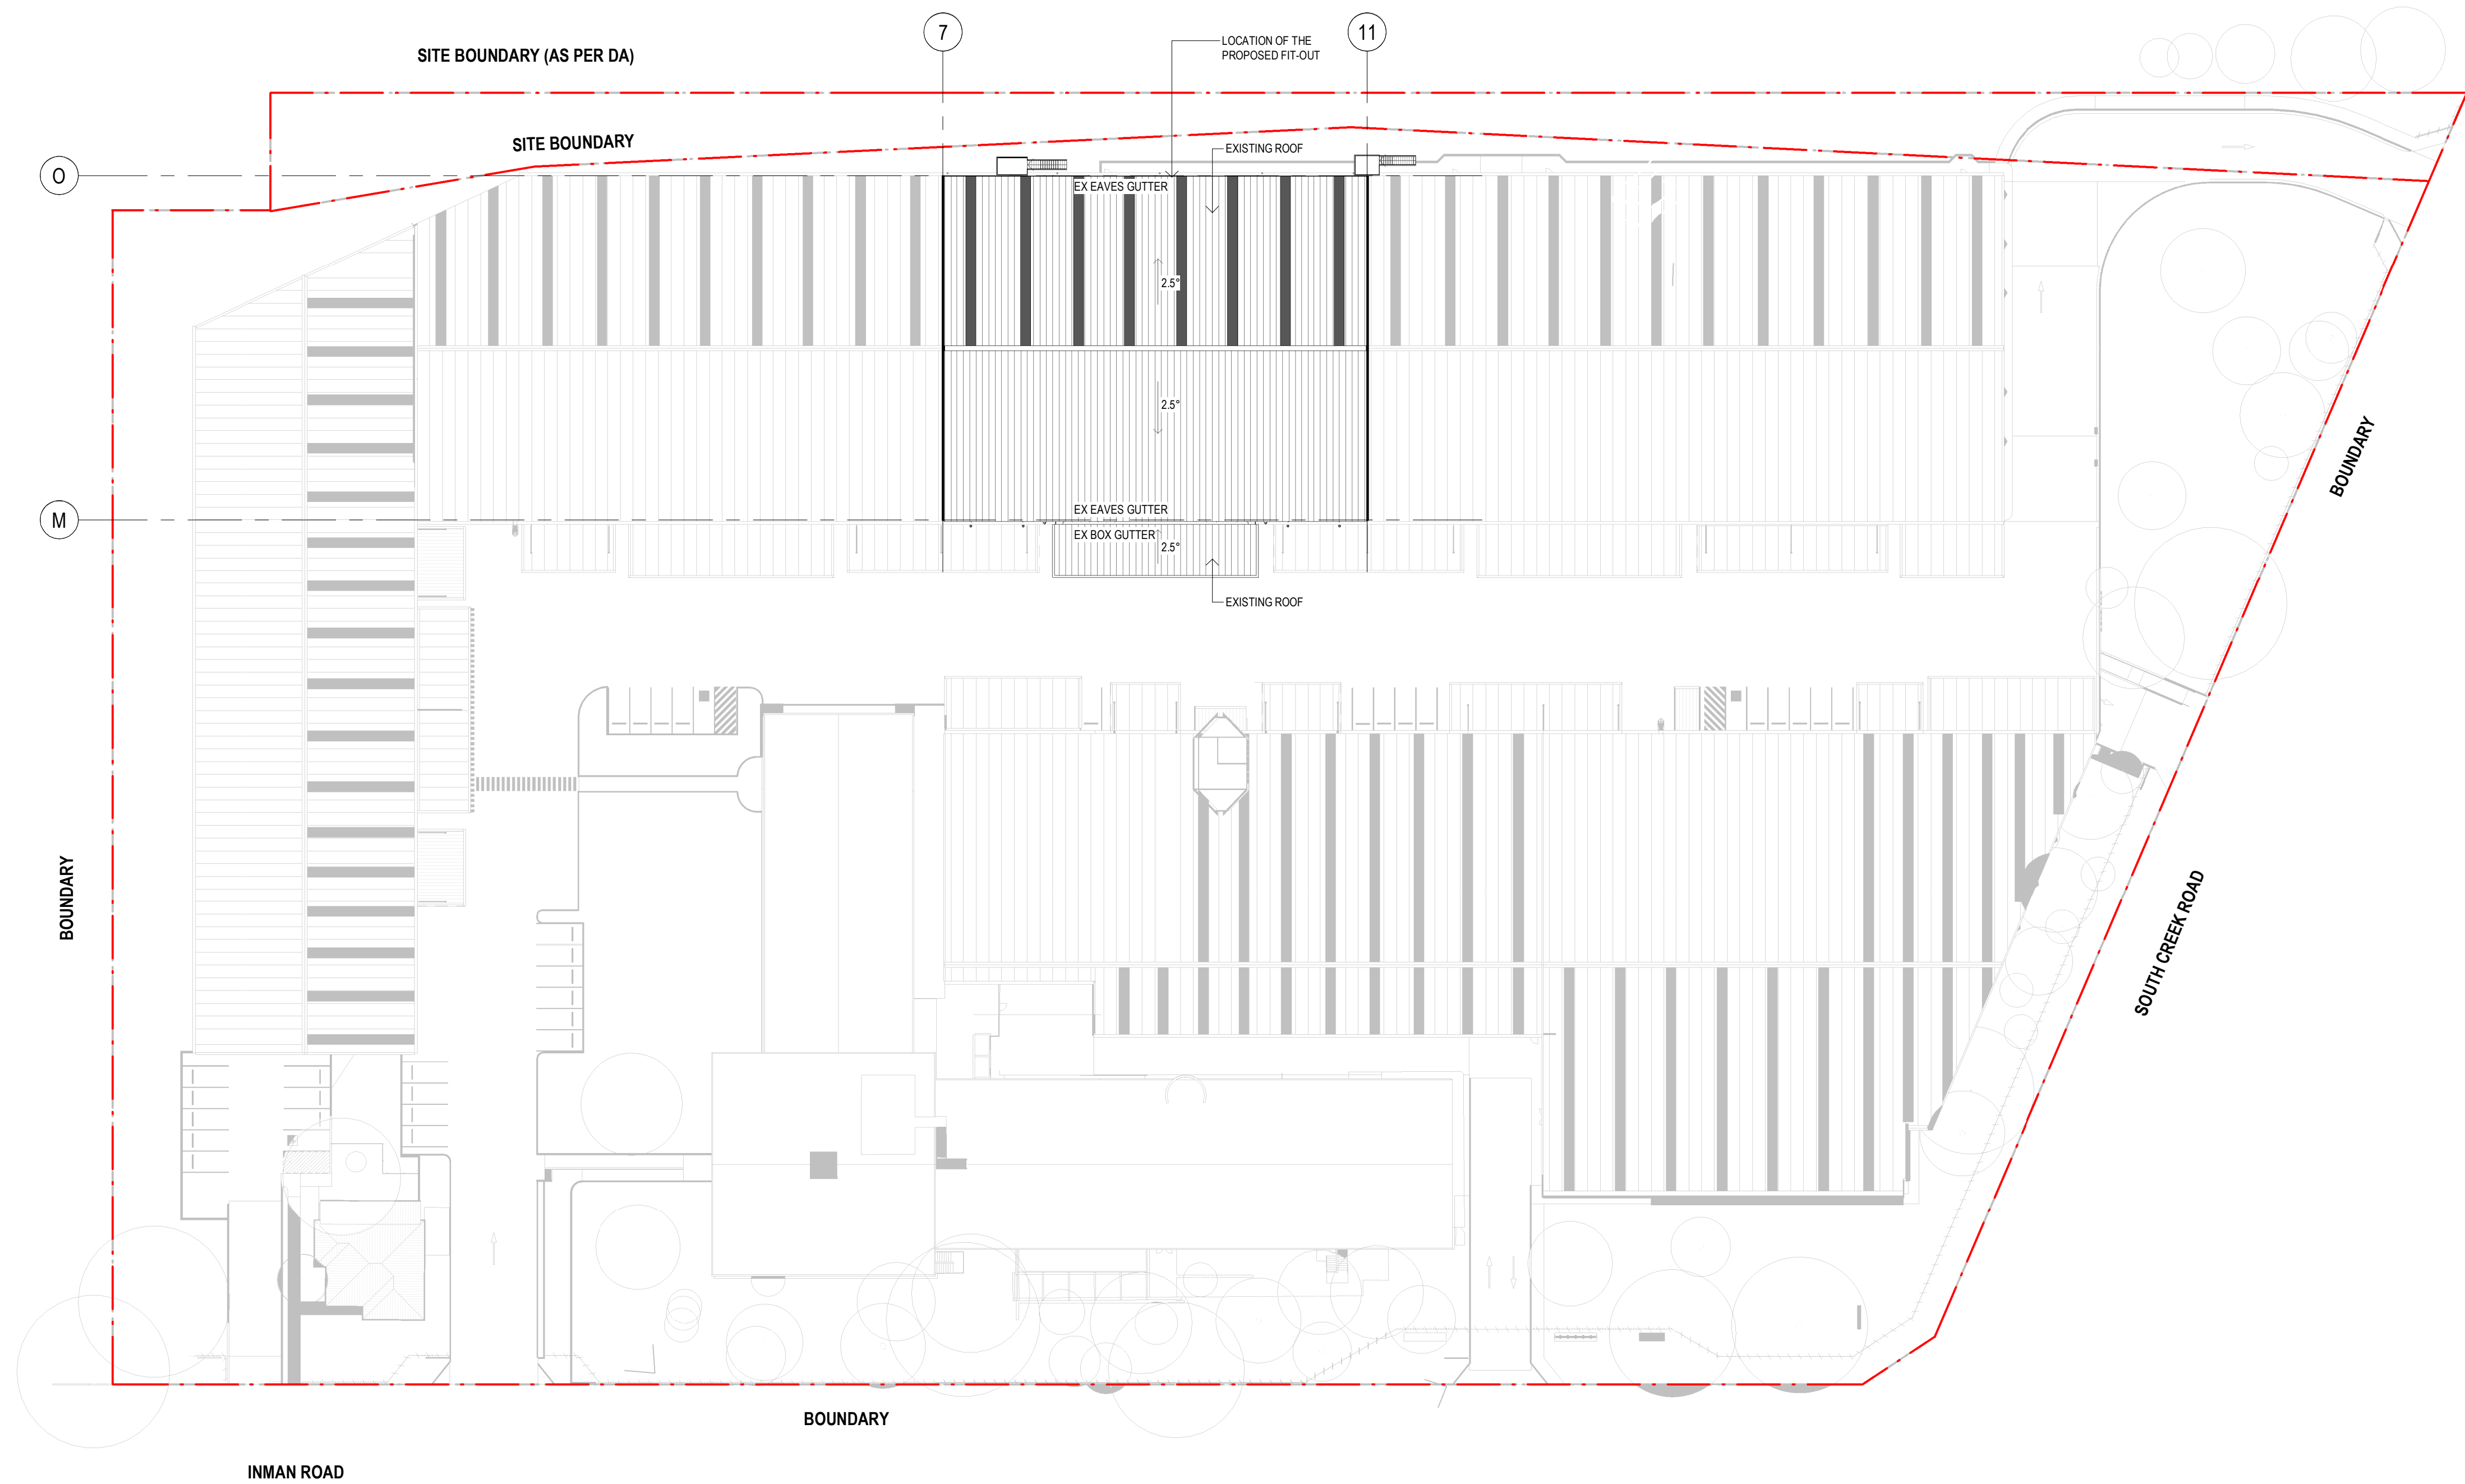


No.	DATE	REVISION	BY	CHK
A	23.05.2024	ISSUED FOR DA	ST	SN

All areas indicated are indicative for design and planning purposes only and should not be used for any contractual reasons without verification by a licensed surveyor or further design development being completed.

Watson Young Architects P/L Melbourne | Perth | Sydney 03 9516 8555 ACN: 111398700
8 Gratlam Street Prahran VIC 3181 | e: info@watsonyoung.com.au | w: watsonyoung.com.au
© Watson Young Architects. This drawing is protected by copyright.

PROJECT:
SEVEN MILES COFFEE COMPANY
4 - 8 Inman Road
CROMER, NSW 2099

TITLE:
SITE PLAN

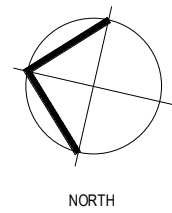

CLIENT:
Seven Miles Coffee Company

DATE: MAY, 2024
DRAWN BY: ST
SCALE: 1 : 500 @ A1
SCALE:

JOB NO:	24090
DRAWING NO:	DA02
REVISION:	A

**watson
young**