


A WEST ELEVATION
S-100 SCALE 1:400

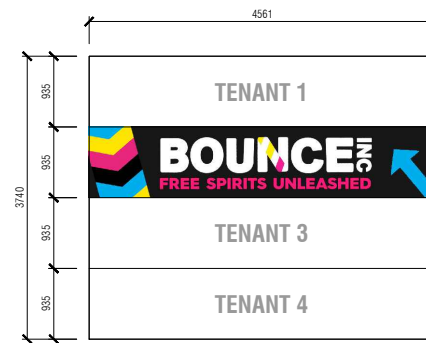


1 SIGN 1 & 2 DETAIL
SCALE 1:100


northern beaches council

THIS PLAN IS TO BE READ IN CONJUNCTION WITH THE CONDITIONS OF DEVELOPMENT CONSENT

DA2023/1170

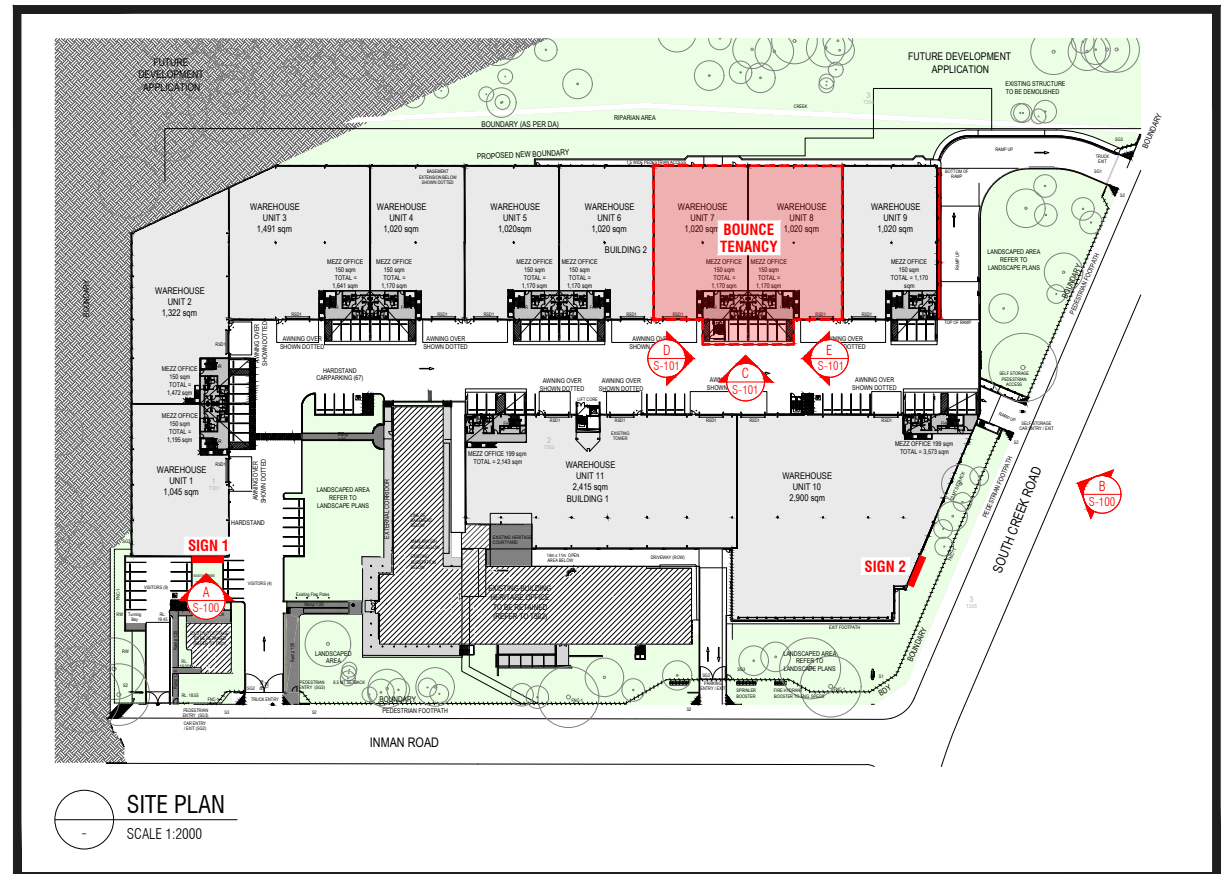

SITE PLAN
SCALE 1:2000

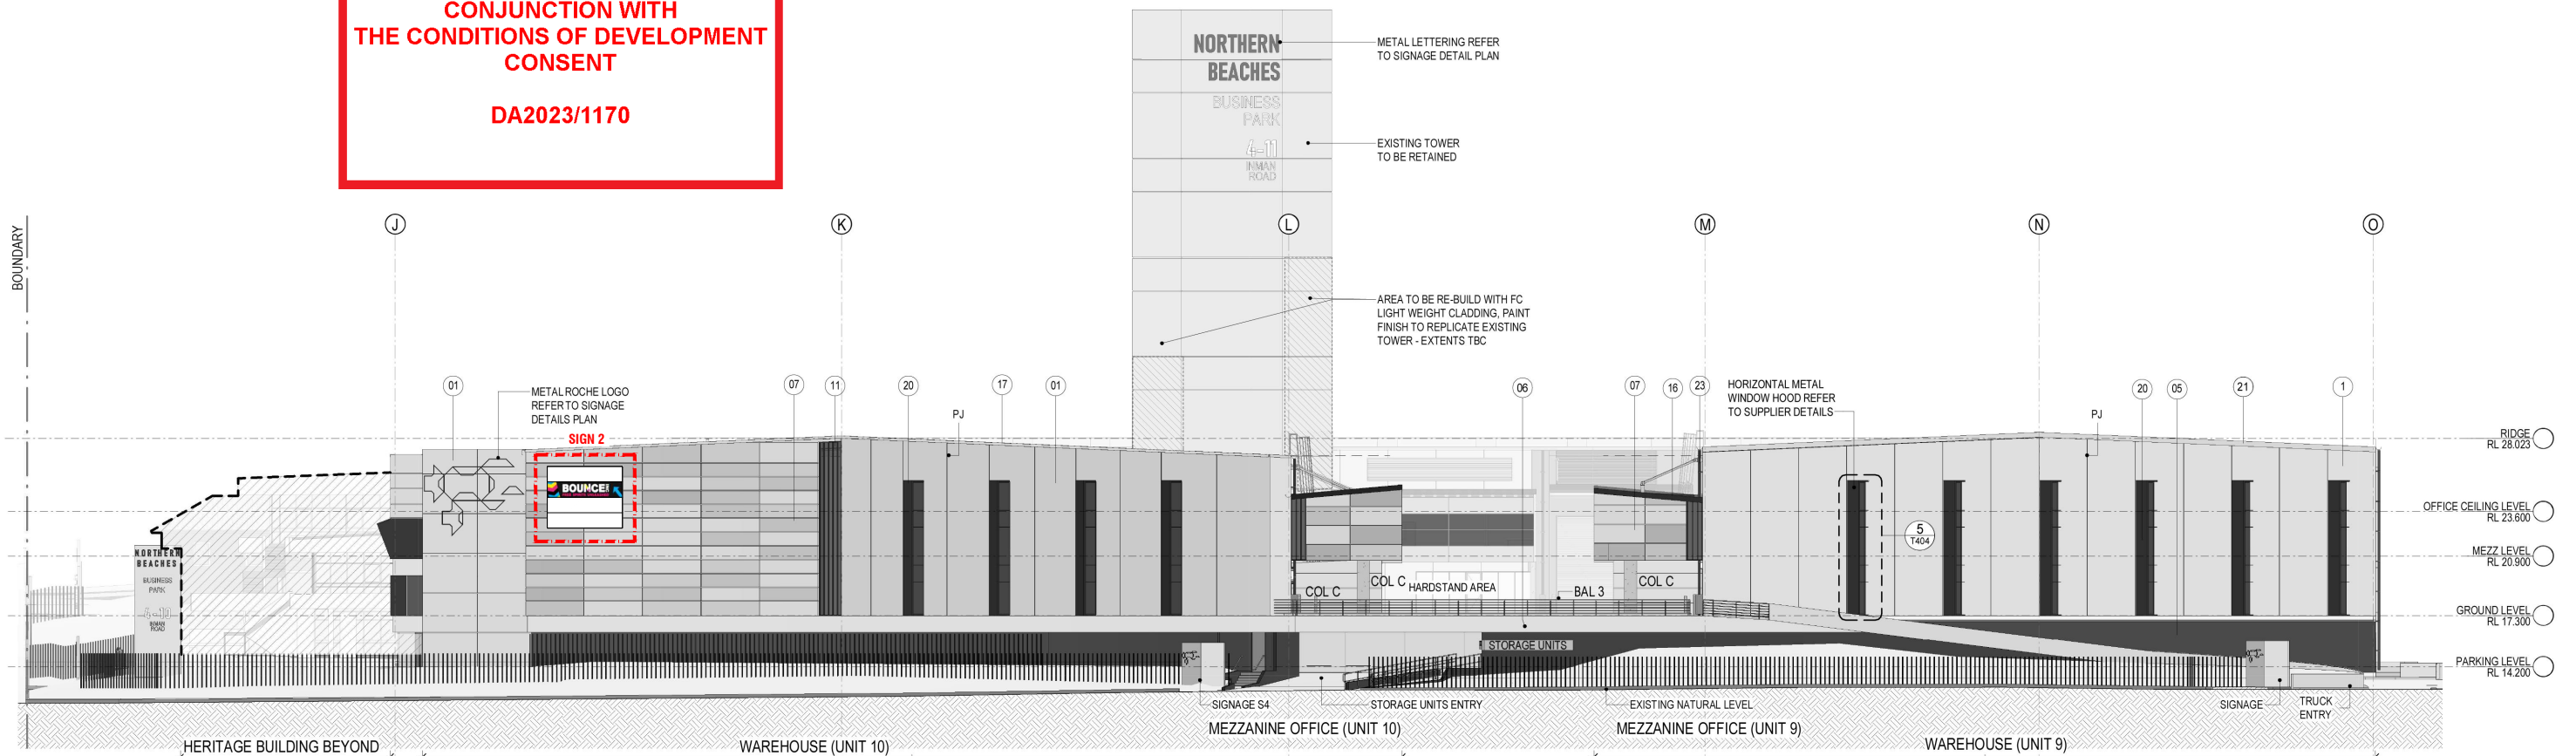

B NORTH ELEVATION
S-100 SCALE 1:400

2M
CREATIVE

2M Creative Pty Ltd
e. info@2mcreative.com.au
p. 1300 300 681
Suite 5, 619 Canterbury Road
Surrey Hills VIC 3127
www.2mcreative.com.au

DO NOT SCALE FROM THIS DRAWING. USE MARKED DIMENSIONS ONLY.
CONTRACTOR TO CHECK ALL DIMENSIONS ON SITE PRIOR TO COMMENCING FABRICATION & CONSTRUCTION.
CONTRACTOR TO OBTAIN ANY RELEVANT PERMITS/ENGINEERING CERTIFICATES WHERE REQUIRED PRIOR TO CONSTRUCTION OR INSTALLATION OF ANY STRUCTURAL ELEMENTS.
ALL BUILDING WORK TO COMPLY WITH AUSTRALIAN STANDARDS & BUILDING CODE OF AUSTRALIA REQUIREMENTS
© COPYRIGHT 2023 - 2M CREATIVE PTY LTD. ALL DESIGNS & LAYOUTS REPRESENTED IN THESE DRAWINGS ARE THE SOLE PROPERTY OF 2M CREATIVE PTY LTD. NO INFORMATION CONTAINED IN THESE DRAWINGS MAY BE USED OR REPRODUCED WITHOUT THE EXPRESS PERMISSION OF 2M CREATIVE PTY LTD.


REV	DATE	DESCRIPTION
A	01.06.2023	PRELIMINARY PLANS SUBMITTED FOR APPROVAL
B	16.06.2023	MINOR REVISIONS
C	28.06.2023	MINOR REVISIONS

PROJECT
BOUNCE INC UNITS 7 & 8 NORTHERN BEACHES BUSINESS PARK 4-10 INMAN ROAD CROMER NSW 2099

CLIENT
BOUNCE INC FREE SPIRITS UNLEASHED

SCALE	1:400 @ A3
STATUS	FOR CONSTRUCTION
REVISION DATE	12.07.23
REVISION	C


DRAWING TITLE	SIGNAGE PLAN
START DATE	12.07.23
DRAWN BY	MM
DRAWING NO.	S-100

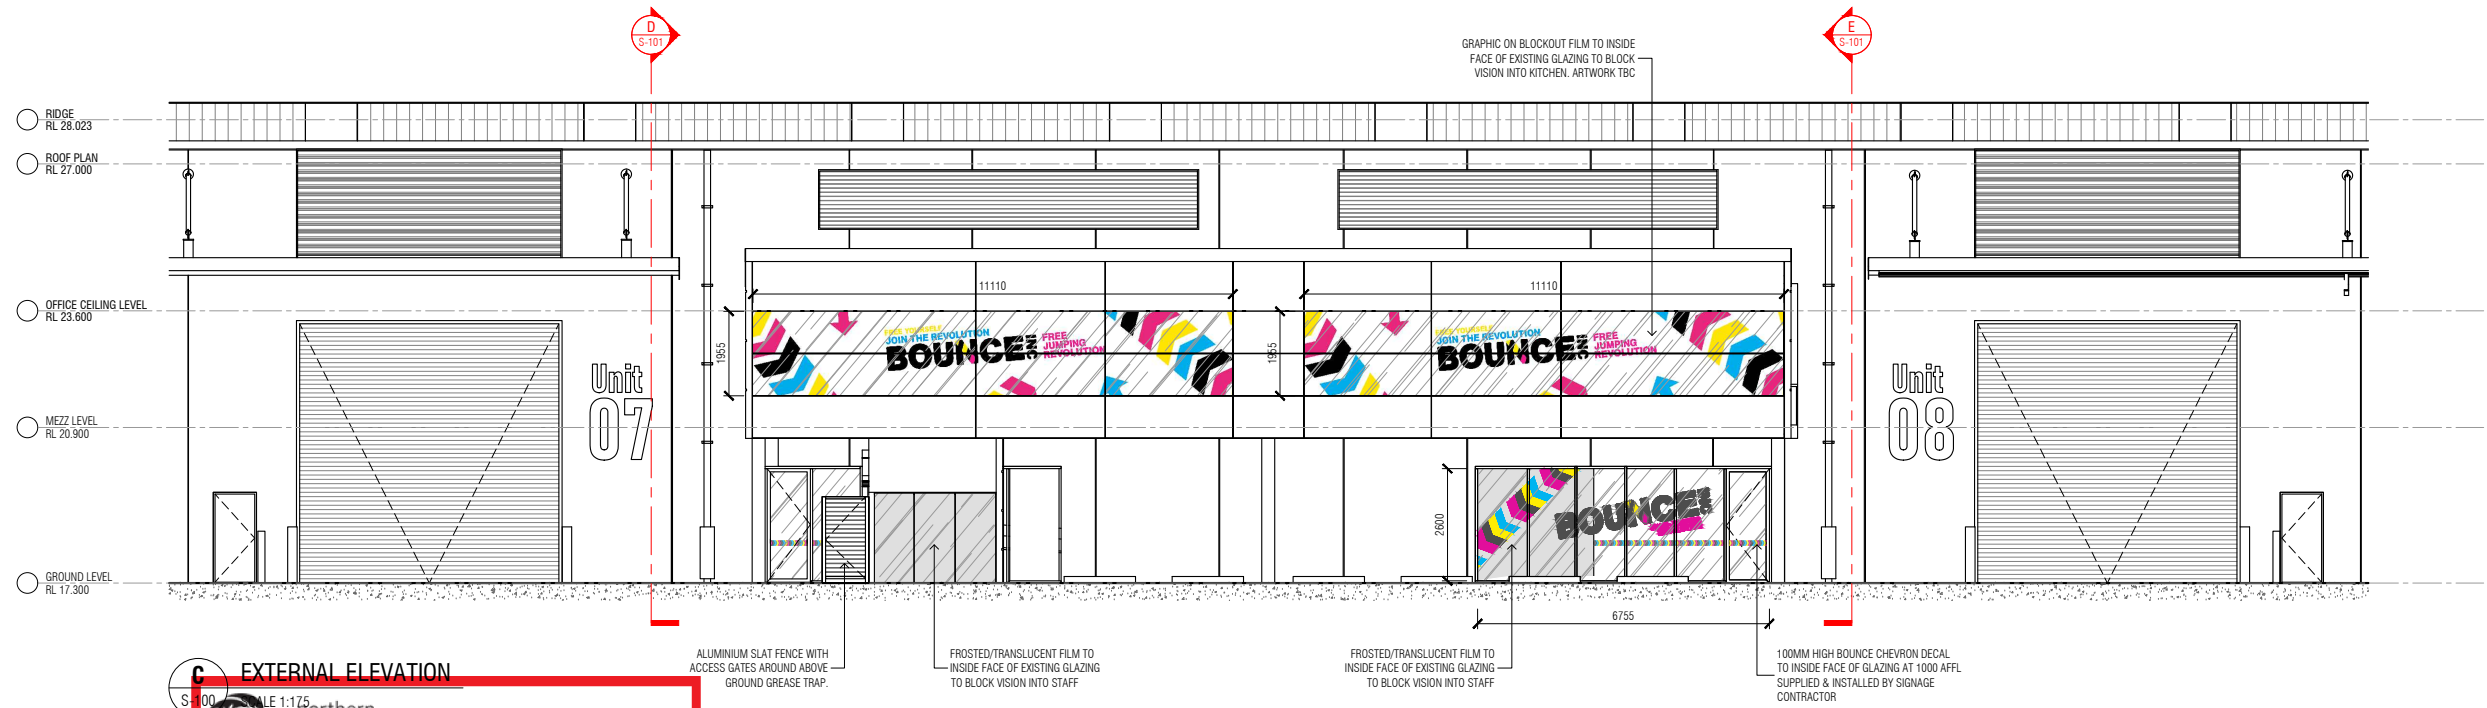


EXTERNAL ELEVATION
SCALE 1:175
Northern beaches council

THIS PLAN IS TO BE READ IN CONJUNCTION WITH THE CONDITIONS OF DEVELOPMENT CONSENT

DA2023/1170

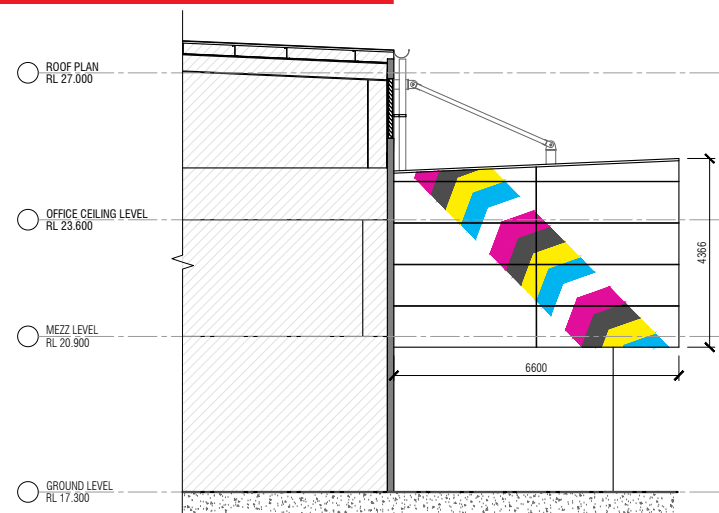

D EXTERNAL ELEVATION
SCALE 1:175

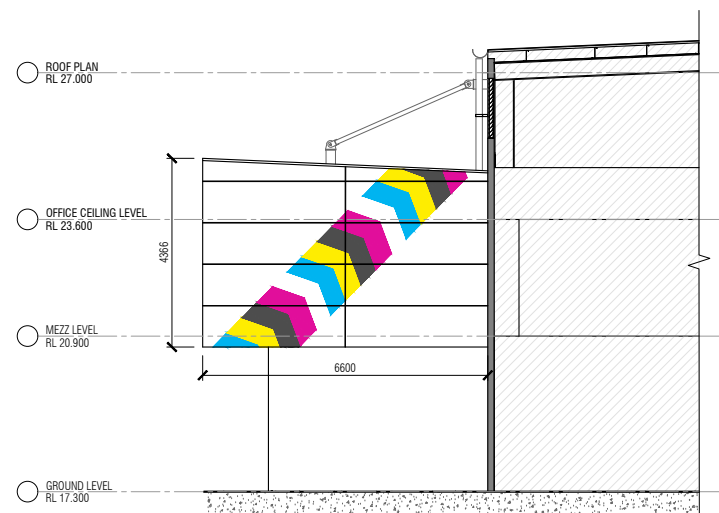

E EXTERNAL ELEVATION
SCALE 1:175

REV	DATE	DESCRIPTION
A	01.06.2023	PRELIMINARY PLANS SUBMITTED FOR APPROVAL
B	16.06.2023	MINOR REVISIONS
C	28.06.2023	MINOR REVISIONS

PROJECT
BOUNCE INC UNITS 7 & 8 NORTHERN BEACHES BUSINESS PARK 4-10 INMAN ROAD CROMER NSW 2099

CLIENT
BOUNCE FREE SPIRITS UNLEASHED

SCALE	1:175 @ A3
STATUS	FOR CONSTRUCTION
REVISION DATE	12.07.23
REVISION	C

DRAWING TITLE	SIGNAGE PLAN
START DATE	12.07.23
DRAWN BY	MM
DRAWING NO.	S-101