



<div>Telephone: 02 7252 5552</div> <div>Mobile: 0401 419 401</div> <div>Email: info@drafter.com.au</div> <div>Browse: www.drafter.com.au</div> <div>COPYRIGHT</div> <div>THIS DRAWING AND DESIGN IS SUBJECT TO COPYRIGHT AND SHALL NOT BE COPIED IN WHOLE OR IN PART WITHOUT THE WRITTEN PERMISSION OF DRAFTER.COM.AU</div>	<div><div>D</div><div>Drafter.com.au</div></div> <div>Architectural Design, Drafting and Visualization Services</div> <div>Residential / Commercial / Interiors</div>	REV / DATE	DESCRIPTION	TITLE	CLIENT	SCALE	1 : 100 @ A3	NORTH POINT	NOTES	LEGEND
		A	20.10.2023	FOR REVIEW	ENRICO SINI	DRAWN BY	MI		ALL WORKS TO COMPLY WITH THE RELEVANT AUSTRALIAN STANDARDS ALL WORKS ARE TO BE CARRIED OUT IN ACCORDANCE WITH THE REQUIREMENTS OF THE BUILDING CODE OF AUSTRALIA. ALL DIMS AND LEVELS TO BE VERIFIED BY BUILDER PRIOR TO CONSTRUCTION. BOUNDARY DIMENSIONS & ALL LEVELS SUBJECT TO CONFIRMATION BY BUILDER. USE FIGURED DIMENSIONS ONLY, DO NOT SCALE FROM PLANS.	
		B	10.04.2024	FOR REVIEW		DATE	20.10.2023			
		C	17.04.2024	FOR SUBMISSION		PROJECT #	D23-20			
				ADDRESS		DWG #	AR-00			
				44/9 POWELLS ROAD BROOKVALE NSW 2100		REVISION	C			

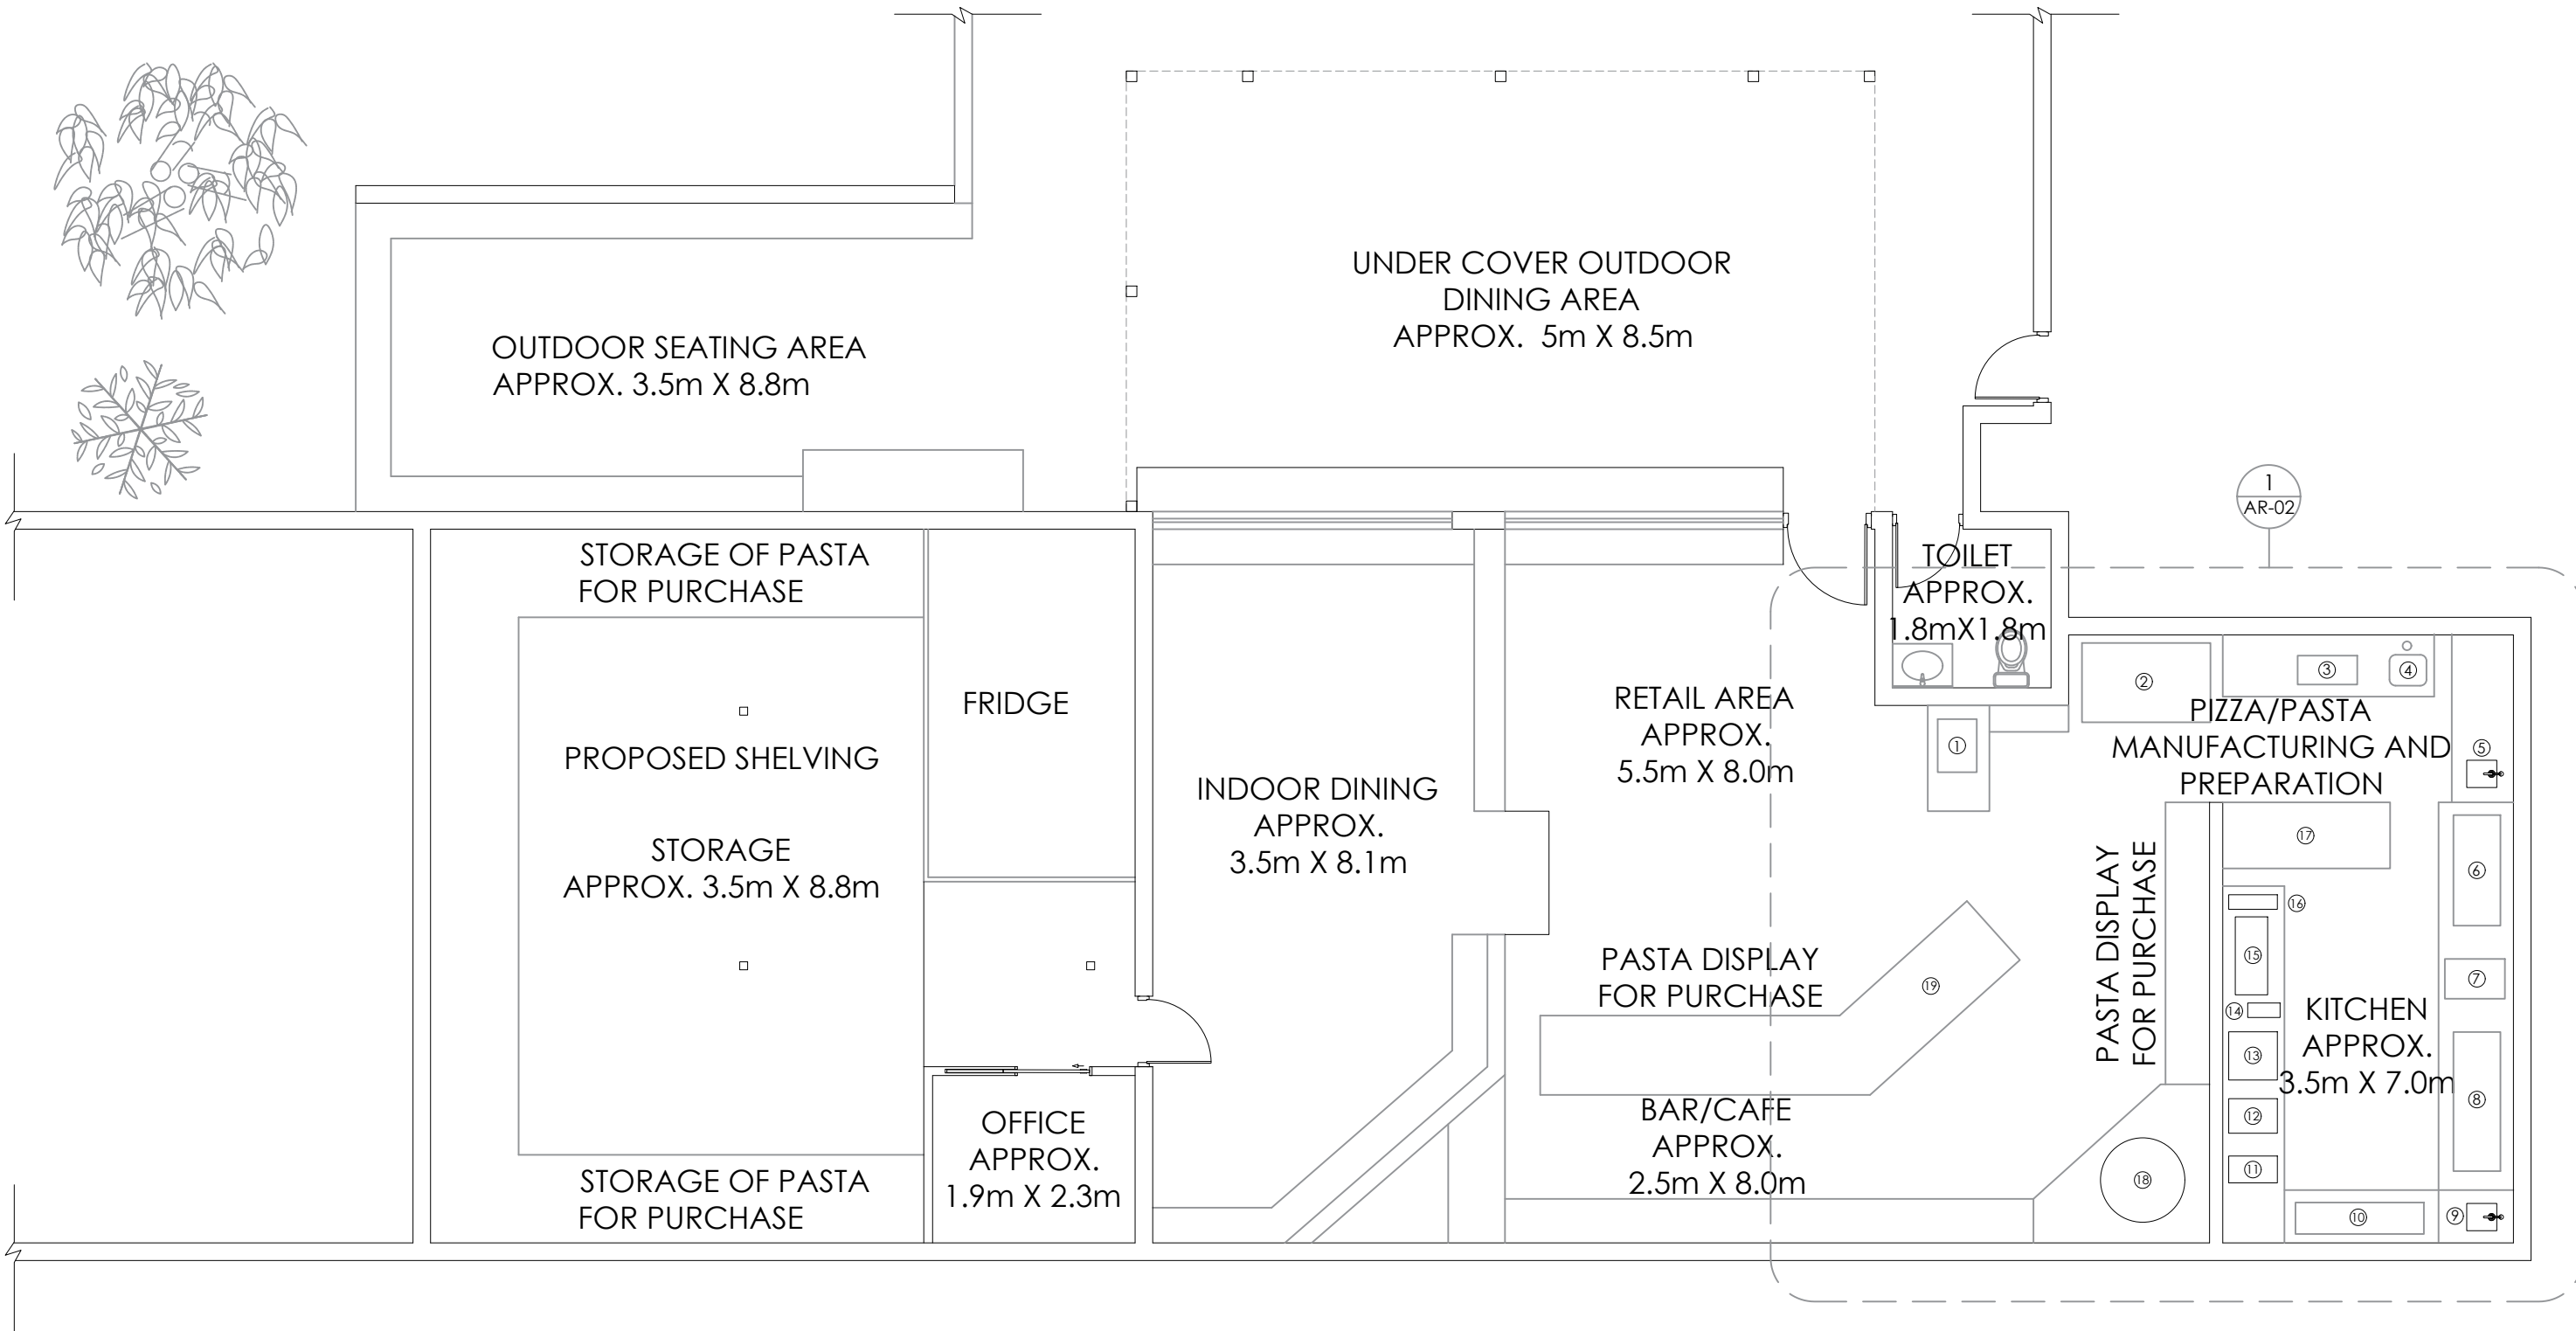


NOTES
ALL WALLS TO BE RETAINED.

<div>Telephone: 02 7252 5552</div> <div>Mobile: 0401 419 401</div> <div>Email: info@drafter.com.au</div> <div>Browse: www.drafter.com.au</div>		<div><div><div><div>D</div><div>Drafter.com.au</div></div></div><div>Architectural Design, Drafting and Visualization Services</div><div>Residential / Commercial / Interiors</div></div>	REV / DATE	DESCRIPTION	TITLE	CLIENT	SCALE	1 : 100	@ A3	NORTH POINT	NOTES	LEGEND
A	20.10.2023		FOR REVIEW	SHOP FLOOR PLAN	ENRICO SINI	DRAWN BY	MI	20.10.2023			ALL WORKS TO COMPLY WITH THE RELEVANT AUSTRALIAN STANDARDS ALL WORKS ARE TO BE CARRIED OUT IN ACCORDANCE WITH THE REQUIREMENTS OF THE BUILDING CODE OF AUSTRALIA. ALL DIMS AND LEVELS TO BE VERIFIED BY BUILDER PRIOR TO CONSTRUCTION. BOUNDARY DIMENSIONS & ALL LEVELS SUBJECT TO CONFIRMATION BY BUILDER. USE FIGURED DIMENSIONS ONLY, DO NOT SCALE FROM PLANS.	
B	14.11.2023		FOR REVIEW			DATE						
C	20.02.2024		FOR SUBMISSION			PROJECT #	D23-20					
			ADDRESS		DWG #	REVISION						
					AR-01	C						
				44/9 POWELLS ROAD BROOKVALE NSW 2100								

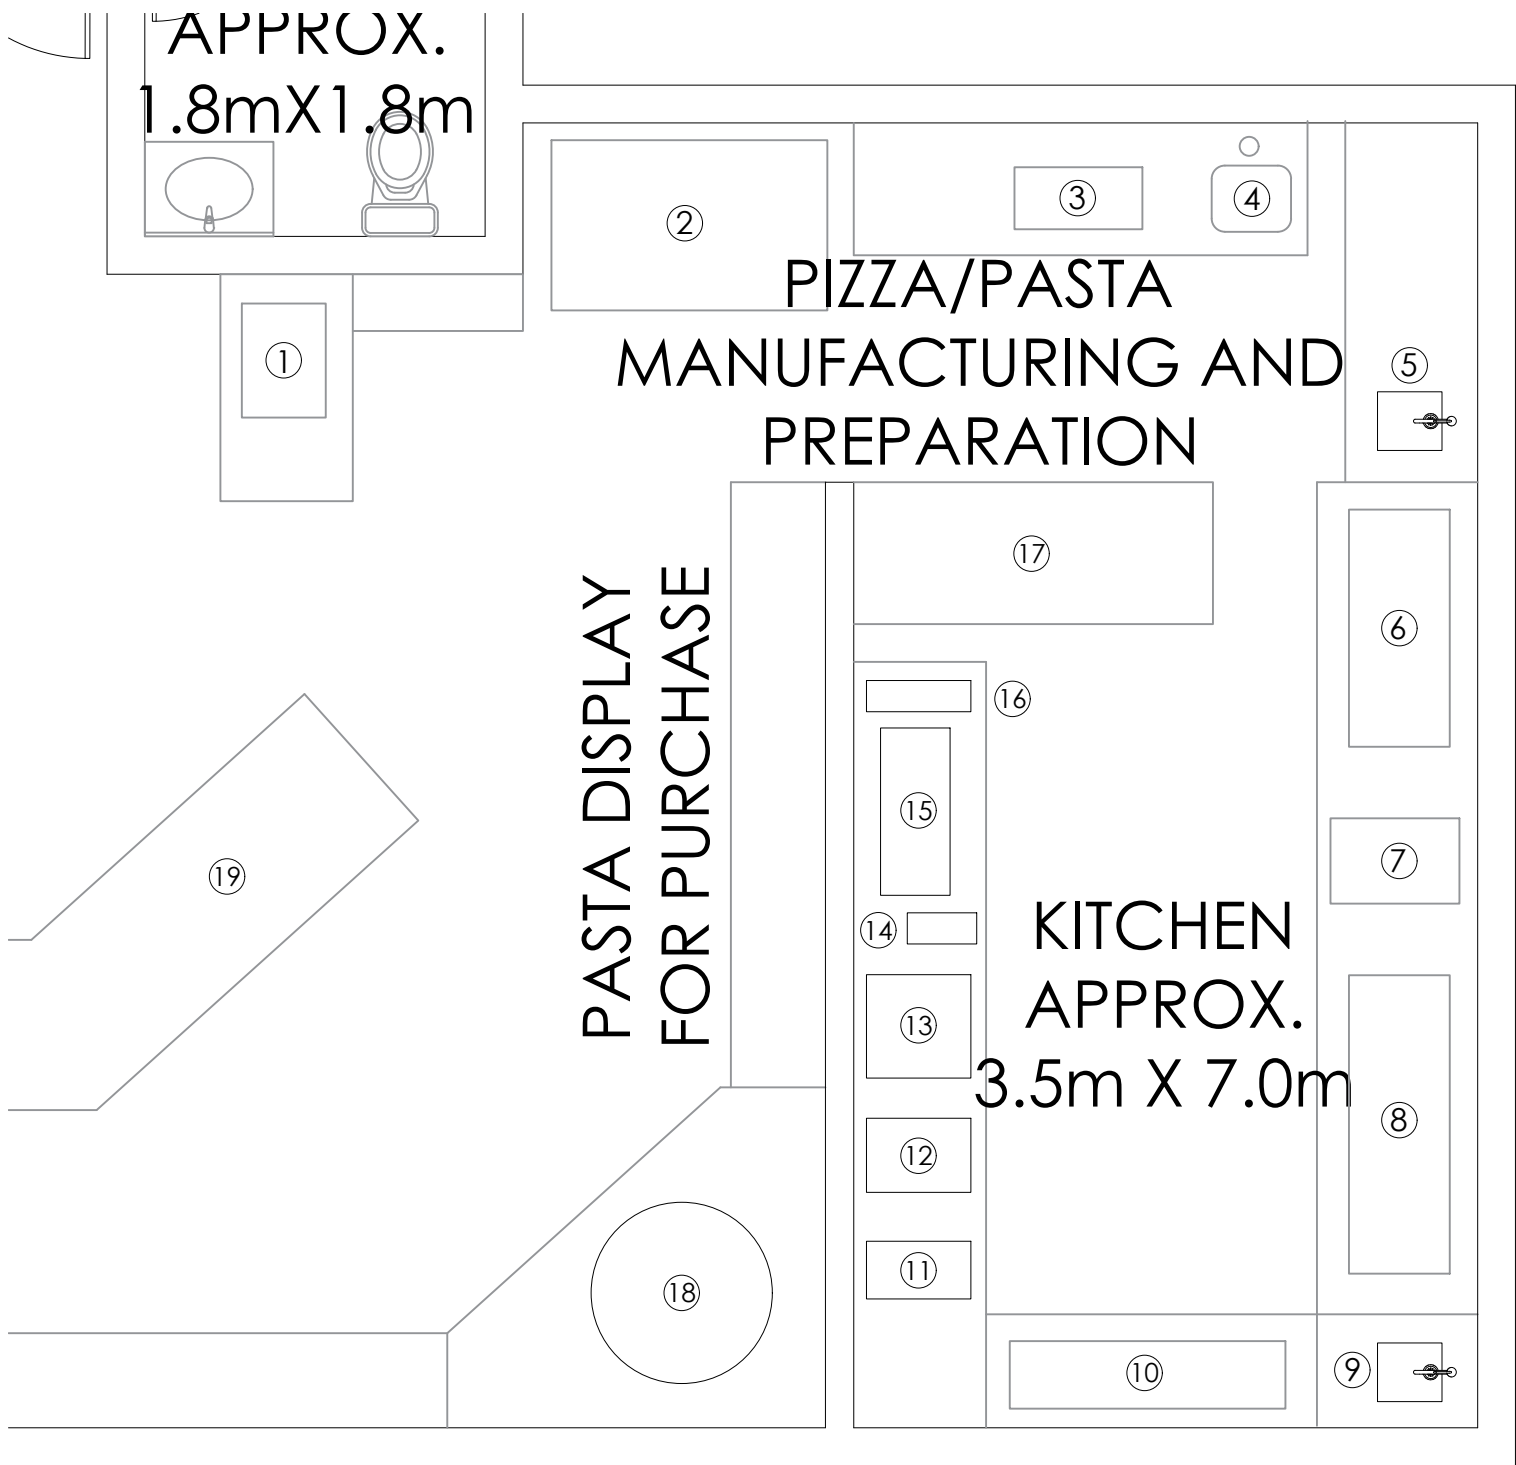


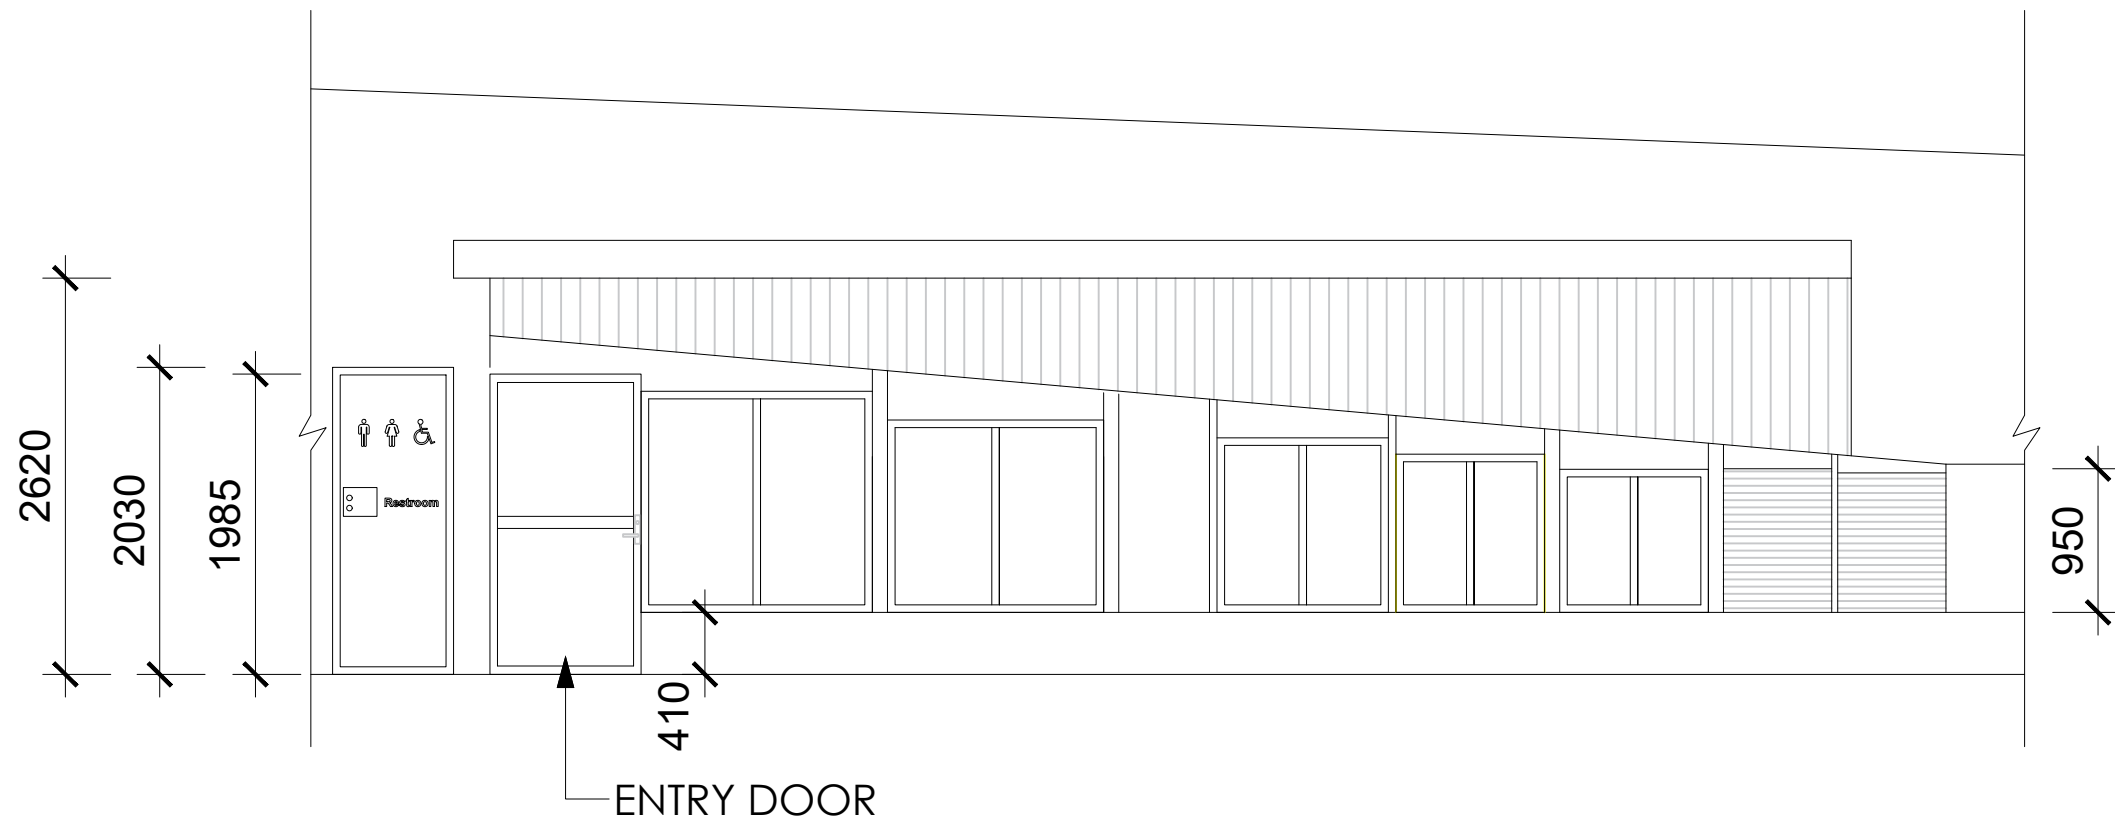
1	CASHIER
2	FRIDGE
3	DISHWASHING SINK
4	DISHWASHER
5	HANDWASH SINK
6	UNDER COUNTER FREEZER AND LARGE PREP COUNTER
7	UNDER COUNTER DRAWERS
8	UNDER COUNTER FRIDGE
9	SINK
10	UNDER COUNTER FREEZER AND PREP BENCHTOP
11	FRYER
12	FRYER
13	COMBI OVEN
14	PASTA BOILER
15	STOVE
16	GRIDLE
17	PASS AND UNDER COUNTER FRIDGE
18	OVEN
19	PIZZA BASE PREPARATION AREA

NOTES
ALL WALLS TO BE RETAINED.

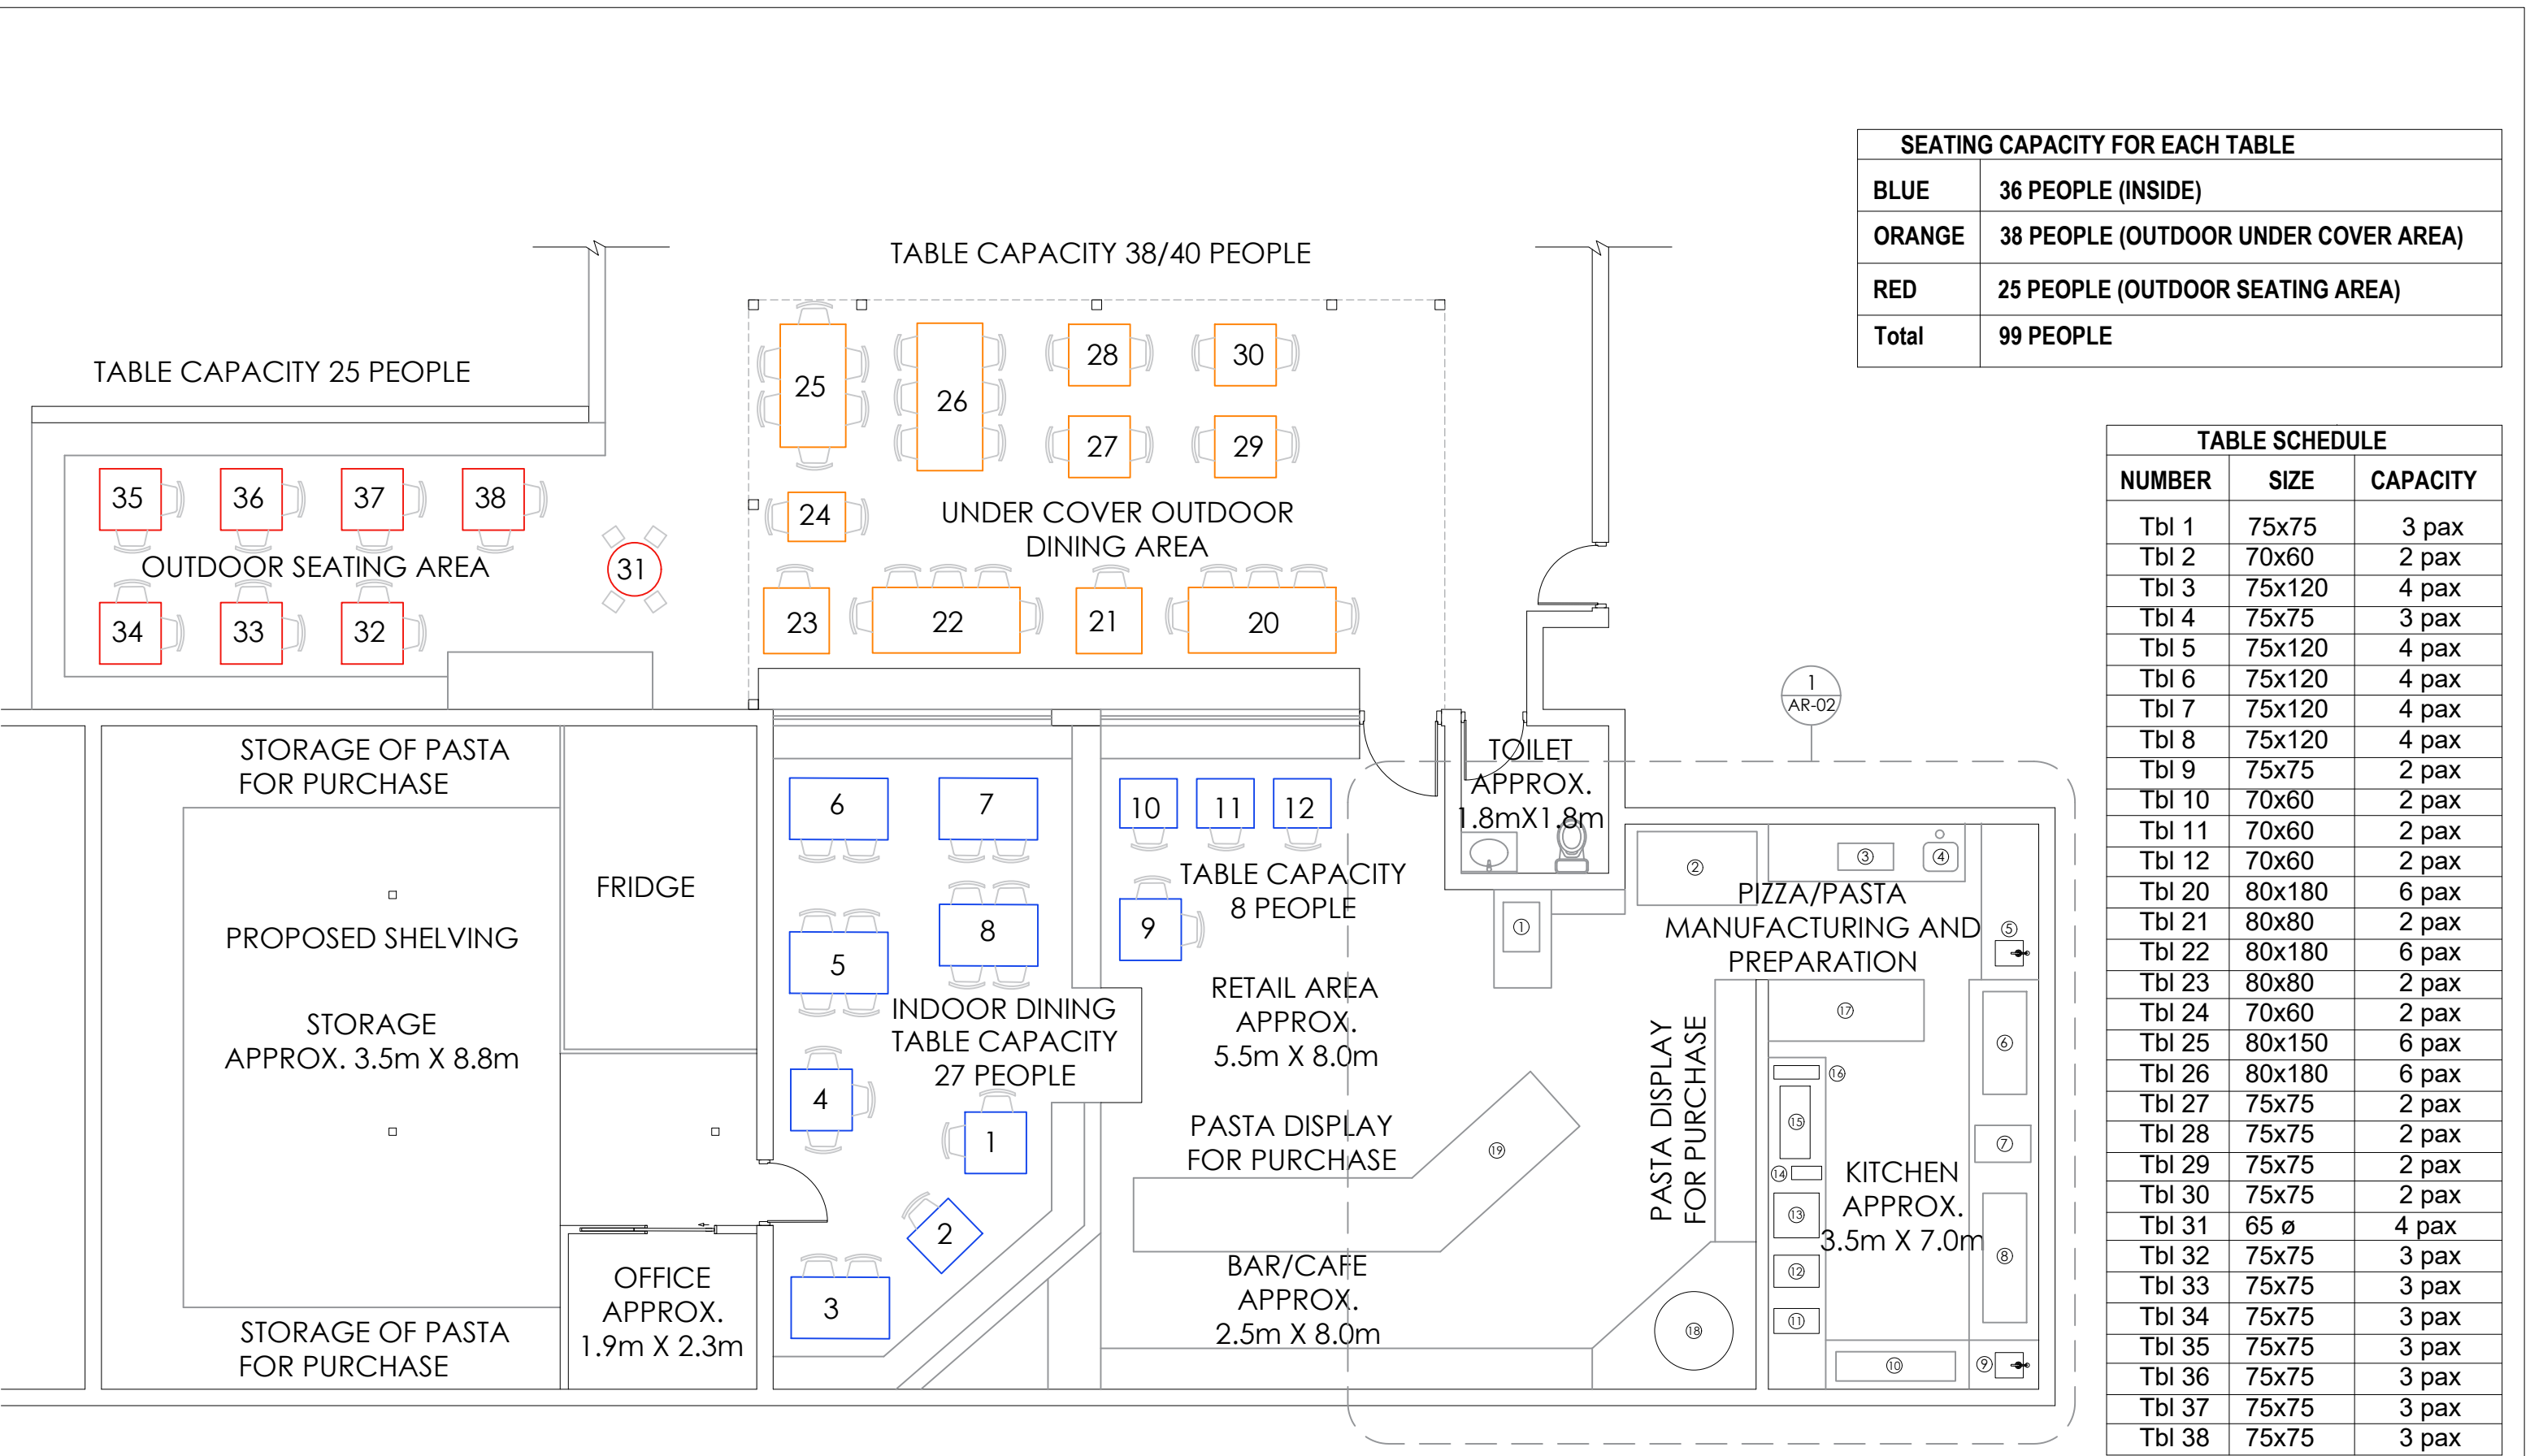

NOTES
ALL WALLS TO BE RETAINED.

<p>Telephone: 02 7252 5552 Mobile: 0401 419 401 Email: info@draftr.com.au Browse: www.draftr.com.au</p> <p>COPYRIGHT THIS DRAWING AND DESIGN IS SUBJECT TO COPYRIGHT AND SHALL NOT BE COPIED IN WHOLE OR IN PART WITHOUT THE WRITTEN PERMISSION OF DRAFTER.COM.AU</p>		 <p>Architectural Design, Drafting and Visualization Services Residential / Commercial / Interiors</p>	REV / DATE	DESCRIPTION	TITLE	CLIENT	SCALE	@ A3	NORTH POINT	NOTES	LEGEND		
A	14.11.2023		FOR REVIEW	PROPOSED SEATING PLAN	ENRICO SINI	DRAWN BY	MI	AR-03	C	ALL WORKS TO COMPLY WITH THE RELEVANT AUSTRALIAN STANDARDS ALL WORKS ARE TO BE CARRIED OUT IN ACCORDANCE WITH THE REQUIREMENTS OF THE BUILDING CODE OF AUSTRALIA. ALL DIMS AND LEVELS TO BE VERIFIED BY BUILDER PRIOR TO CONSTRUCTION. BOUNDARY DIMENSIONS & ALL LEVELS SUBJECT TO CONFIRMATION BY BUILDER. USE FIGURED DIMENSIONS ONLY, DO NOT SCALE FROM PLANS.			
B	15.02.2024		FOR REVIEW			DATE	20.10.2023						
C	20.02.2024		FOR SUBMISSION			PROJECT #	D23-20						
					ADDRESS	DWG #	REVISION						
					44/9 POWELLS ROAD BROOKVALE NSW 2100								



<div>Telephone: 02 7252 5552</div> <div>Mobile: 0401 419 401</div> <div>Email: info@draftr.com.au</div> <div>Browse: www.draftr.com.au</div>	<div><div><div><div>D</div><div>Draftr.com.au</div></div></div></div> <div>Architectural Design, Drafting and Visualization Services</div> <div>Residential / Commercial / Interiors</div>	<table><tr><th>REV / DATE</th><th>DESCRIPTION</th><th>TITLE</th><th>CLIENT</th><th>SCALE</th><th>@ A3</th><th>NORTH POINT</th><th>NOTES</th><th>LEGEND</th></tr><tr><td>A 31.03.2024</td><td>FOR REVIEW</td><td rowspan="4">EXISTING ELEVATION</td><td rowspan="4">ENRICO SINI</td><td>DRAWN BY</td><td>MI</td><td rowspan="4"></td><td rowspan="4"><div>• ALL WORKS TO COMPLY WITH THE RELEVANT AUSTRALIAN STANDARDS</div><div>• ALL WORKS ARE TO BE CARRIED OUT IN ACCORDANCE WITH THE REQUIREMENTS OF THE BUILDING CODE OF AUSTRALIA</div><div>• ALL DIMS AND LEVELS TO BE VERIFIED BY BUILDER PRIOR TO CONSTRUCTION.</div><div>• BOUNDARY DIMENSIONS & ALL LEVELS SUBJECT TO CONFIRMATION BY BUILDER.</div><div>• USE FIGURED DIMENSIONS ONLY, DO NOT SCALE FROM PLANS.</div></td><td rowspan="4"></td></tr><tr><td>B 10.04.2024</td><td>FOR REVIEW</td><td>DATE</td><td>20.10.2023</td></tr><tr><td>C 16.04.2024</td><td>FOR REVIEW</td><td>PROJECT #</td><td>D23-20</td></tr><tr><td>D 17.04.2024</td><td>FOR SUBMISSION</td><td>ADDRESS</td><td></td></tr><tr><td></td><td></td><td>44/9 POWELLS ROAD BROOKVALE NSW 2100</td><td></td><td>AR-04</td><td></td><td></td><td></td><td></td></tr><tr><td></td><td></td><td></td><td></td><td></td><td></td><td></td><td></td><td></td></tr><tr><td></td><td></td><td></td><td></td><td></td><td></td><td></td><td></td><td></td></tr><tr><td></td><td></td><td></td><td></td><td></td><td></td><td></td><td></td><td></td></tr><tr><td></td><td></td><td></td><td></td><td></td><td></td><td></td><td></td><td></td></tr><tr><td></td><td></td><td></td><td></td><td></td><td></td><td></td><td></td><td></td></tr><tr><td></td><td></td><td></td><td></td><td></td><td></td><td></td><td></td><td></td></tr><tr><td></td><td></td><td></td><td></td><td></td><td></td><td></td><td></td><td></td></tr><tr><td></td><td></td><td></td><td></td><td></td><td></td><td></td><td></td><td></td></tr><tr><td></td><td></td><td></td><td></td><td></td><td></td><td></td><td></td><td></td></trd><td></td><td></td><td></td><td></td><td></td><td></td></tr><tr><td></td><td></td><td></td><td></td><td></td><td></td><td></td><td></td><td></td></tr><tr><td></td><td></td><td></td><td></td><td></td><td></td><td></td><td></td><td></td></tr><tr><td></td><td></td><td></td><td></td><td></td><td></td></tr></table>	REV / DATE	DESCRIPTION	TITLE	CLIENT	SCALE	@ A3	NORTH POINT	NOTES	LEGEND	A 31.03.2024	FOR REVIEW	EXISTING ELEVATION	ENRICO SINI	DRAWN BY	MI		<div>• ALL WORKS TO COMPLY WITH THE RELEVANT AUSTRALIAN STANDARDS</div> <div>• ALL WORKS ARE TO BE CARRIED OUT IN ACCORDANCE WITH THE REQUIREMENTS OF THE BUILDING CODE OF AUSTRALIA</div> <div>• ALL DIMS AND LEVELS TO BE VERIFIED BY BUILDER PRIOR TO CONSTRUCTION.</div> <div>• BOUNDARY DIMENSIONS & ALL LEVELS SUBJECT TO CONFIRMATION BY BUILDER.</div> <div>• USE FIGURED DIMENSIONS ONLY, DO NOT SCALE FROM PLANS.</div>		B 10.04.2024	FOR REVIEW	DATE	20.10.2023	C 16.04.2024	FOR REVIEW	PROJECT #	D23-20	D 17.04.2024	FOR SUBMISSION	ADDRESS				44/9 POWELLS ROAD BROOKVALE NSW 2100		AR-04	
REV / DATE	DESCRIPTION	TITLE	CLIENT	SCALE	@ A3	NORTH POINT	NOTES	LEGEND	
A 31.03.2024	FOR REVIEW	EXISTING ELEVATION	ENRICO SINI	DRAWN BY	MI		<div>• ALL WORKS TO COMPLY WITH THE RELEVANT AUSTRALIAN STANDARDS</div> <div>• ALL WORKS ARE TO BE CARRIED OUT IN ACCORDANCE WITH THE REQUIREMENTS OF THE BUILDING CODE OF AUSTRALIA</div> <div>• ALL DIMS AND LEVELS TO BE VERIFIED BY BUILDER PRIOR TO CONSTRUCTION.</div> <div>• BOUNDARY DIMENSIONS & ALL LEVELS SUBJECT TO CONFIRMATION BY BUILDER.</div> <div>• USE FIGURED DIMENSIONS ONLY, DO NOT SCALE FROM PLANS.</div>	
B 10.04.2024	FOR REVIEW			DATE	20.10.2023	
C 16.04.2024	FOR REVIEW			PROJECT #	D23-20	
D 17.04.2024	FOR SUBMISSION			ADDRESS	
		44/9 POWELLS ROAD BROOKVALE NSW 2100		AR-04	