


SITE PLAN
SCALE 1:100

1. BUILDER TO CHECK AND CONFIRM ALL NECESSARY DIMENSIONS ON SITE PRIOR TO CONSTRUCTION. DO NOT SCALE THE DRAWING.
2. ALL DIMENSIONS THAT RELATE TO SITE DIMENSIONS, SETBACKS AND EASEMENTS ARE SUBJECT TO VERIFICATION BY A SITE SURVEY.
3. ALL WORK TO BE IN ACCORDANCE WITH BUILDING CODE OF AUSTRALIA & TO THE SATISFACTION OF LOCAL COUNCIL REQUIREMENTS.
4. ALL TIMBER CONSTRUCTION TO BE IN ACCORDANCE TO TIMBER PLANNING CODE.
5. ROOF WATER & SOIL DRAINAGE TO BE DEPOSED OF IN THE APPROVED MANNER OR AS DIRECTED BY LOCAL COUNCIL.
6. ALL ELECTRICAL, POWER & LIGHT CABLES TO BE DETERMINED BY OWNER.
7. MAKE GOOD AND REPAIR ALL EXISTING FINISHES DAMAGED BY NEW WORK, REUSE EXISTING MATERIAL WHERE POSSIBLE.
8. ALL NEW DOWNPIPES ARE TO BE CONNECTED TO THE EXISTING STORM WATER SYSTEM.
9. COPYRIGHT OF ALL PLANS BELONGS TO HIGH DESIGN - Architectural Design.


PROJECT ADDRESS: 92 WARREWOOD ROAD WARREWOOD	DATE JUNE, 2021	CHECKED B. V.
	DRAWN BY: B. V.	
CLIENT:	DRAWING NO. 1-2 939 21	DATE

HIGH DESIGN


"HIGH DESIGN" - ABN 51 476 054 183
architectural design and drafting service
mobile : 041 3389 036 fax : 4210 7848
E-mail: hd@highdesign.com.au
Web: highdesign.com.au

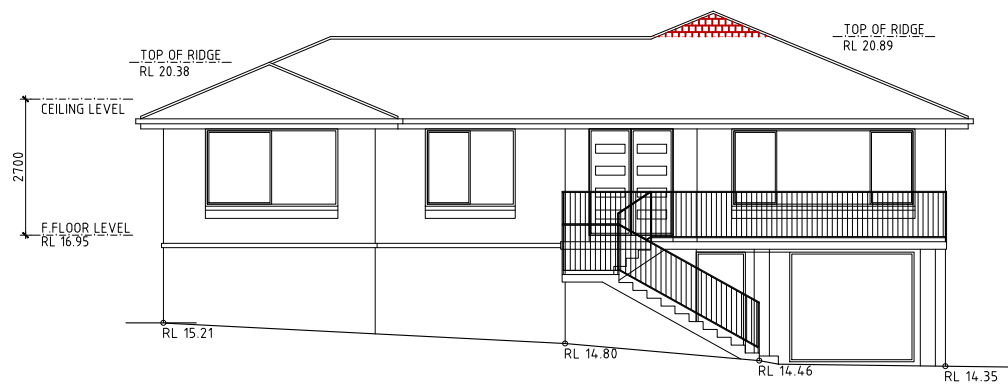


SOUTH WEST ELEVATION
SCALE 1:100

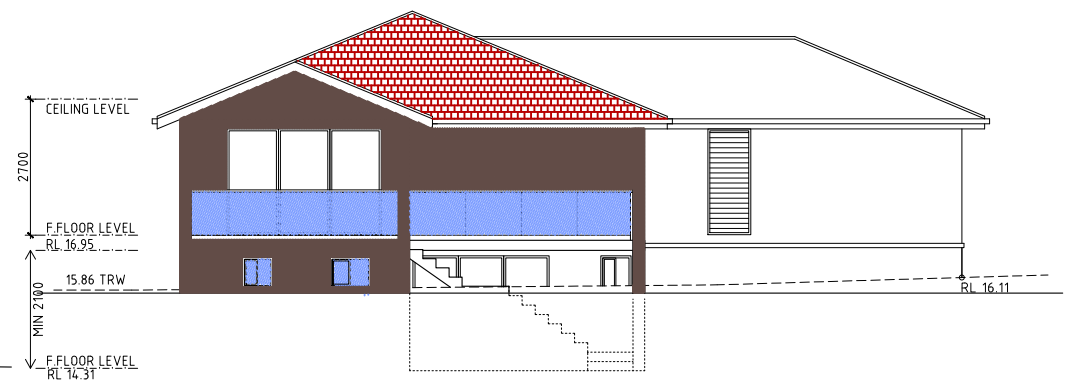

NORTH EAST ELEVATION
SCALE 1:100

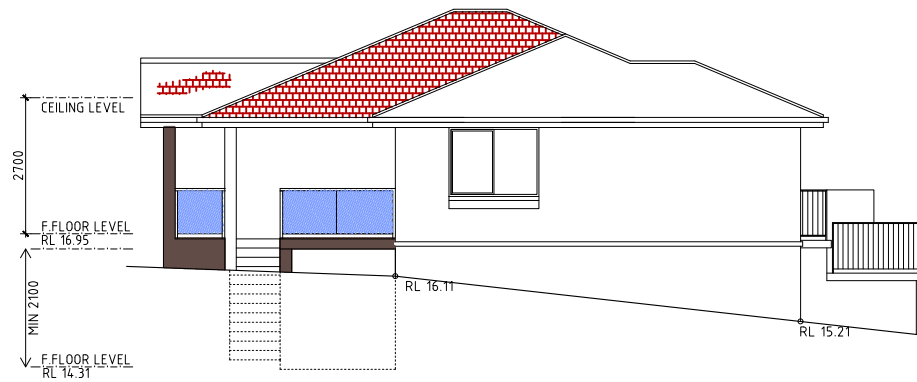

NORTH WEST ELEVATION
SCALE 1:100

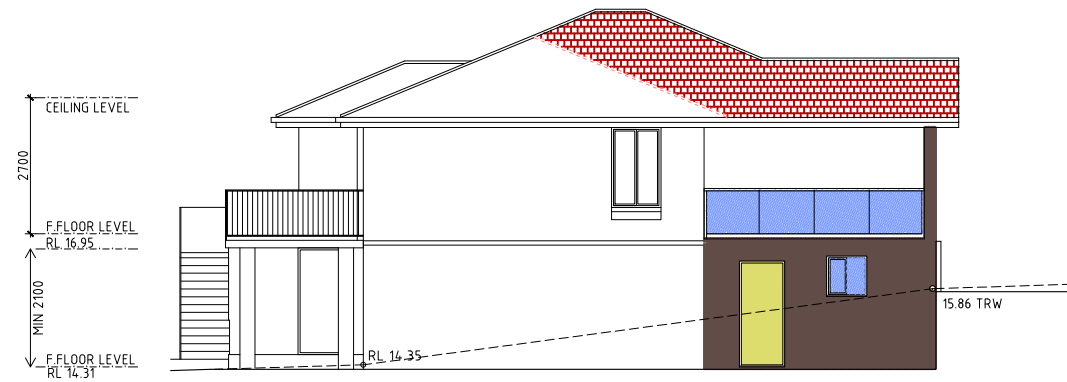

SOUTH EAST ELEVATION
SCALE 1:100