23A VALLEY ROAD **BALGOWLAH**

LIST OF DRAWINGS	REV
BIC_001 - Cover Sheet	Α
BIC_201 - Site Plan	Α
BIC_202 - Lower Ground Floor Plan	Α
BIC_203 - Ground Floor Plan	Α
BIC_204 - Roof Plan	Α
BIC_301 - North and West Elevations	Α
BIC_302 - Section AA', Section BB'	Α

PROJECT NOTES

- 1_ALL DIMENSIONS AND FLOOR AREA ARE TO BE VERIFIED BY BUILDER PRIOR TO THE COMMENCEMENT OF ANY BUILDING WORK. ANY DISCREPANCIES ARE TO BE CONFIRMED BY THE DESIGNER.
- 2_LEVELS SHOWN ARE APPROXIMATE UNLESS ACCOMPANIED BY REDUCED LEVELS BY A REGISTERED SURVEYOR.
- 3_FIGURED DIMENSIONS ARE TO BE TAKEN IN PREFERENCE TO SCALING.
- 4_ALL BOUNDARY CLEARANCES MUST BE VERIFIED BY THE SURVEYOR PRIOR TO THE COMMENCEMENT OF ANY BUILDING WORK.
- 5_WHERE ENGINEERING OR HYDRAULIC DRAWINGS ARE REQUIRED, SUCH MUST TAKE PREFERENCE TO THIS DRAWING.
- 6_STORMWATER TO BE CONNECTED AND DISCHARGED TO COUNCIL'S REQUIREMENTS AND TO AS 3500.3-2018.
- 7_ALL SERVICES TO BE LOCATED AND VERIFIED BY THE BUILDER WITH THE RELEVANT AUTHORITIES PRIOR TO THE COMMENCEMENT OF ANY BUILDING WORK. DIAL BEFORE YOU DIG (WWW.1100.COM.AU)
- 8_ALL DIMENSIONS TO BE VERIFIED BY BUILDER/ REGISTERED SURVEYOR ON SITE PRIOR TO CONSTRUCTION COMMENCING.
- 9_ALL PROPOSED BALUSTRADES TO BE 1050MM ABOVE THE ADJACENT FINISHED
- 10_ALL WORKS TO BE COMPLIANT WITH THE BUILDING CODE OF AUSTRALIA, NCC/ABCB 2022, THE HOME BUILDING ACT AND RELEVANT AUSTRALIAN
- 11_A GEOTECHNICAL ENGINEER MUST BE ENGAGED PRIOR TO CONSTRUCTION TO INSPECT AND CONFIRM THE GROUND CONDITIONS AND GROUNDWATER IS AS PER STRUCTURAL SPECIFICATION



A77 Designs Pty Ltd A: 41 Hopewell, Paddington, 2021 T: +61 459 777997

E: gcerutti@a77.com.au


1. COPYRIGHT OF THIS DRAWING ANDIOR DESIGN IS THE PROPERTY OF GIANCARLOS CERUTTI AND SHOULD NOT BE REPRODUCED IN PART OR WHOLE WITHOUT WRITTEN PERMISSION OF THE COMPANY. RELATIONSHIP OF HIMPROVEMENTS TO BOUNDARIES IS DIAGRAMMATI ONLY, NO BOUNDARY SURVEY HAS BEEN MADEDO NOT SCALE OFF THIS PLAN
THEY SHOULD BE CONFIRMED BY A FURTHER SURVEY.

SERVICES SHOWN HEREON HAVE BEEN DETERMINED FROM VISUAL EVIDENCE ONLY. PRIOR TO ANY DEMOLITION, EXCAVATION OR CONSTRUCTION ON THE SITE. THE RELEVANT AUTHORITY SHOULD BIT CONSTRUCTION ON THE STREET THE RELEVANT AUTHORITY SHOULD BIT OF THE DEPENDENCE OF THE PERPARTMENT OF LANDS. THEY ARE ON MACRETIC MERBINGS OF THE PERPARTMENT OF LANDS. THEY ARE ON MACRETIC MERBINGS OF

23A VALLEY ROAD BALGOWLAH 2093 **VANESSA & TOMAS GIBBS**

BUILDING INFORMATION CERTIFICATE

COVER SHEET 19-005 BIC-001 1:NTS 04/07/2020 GC GC REV A ISSUE FOR BIC DESCRIPTION DATE ISSUED CHECKED

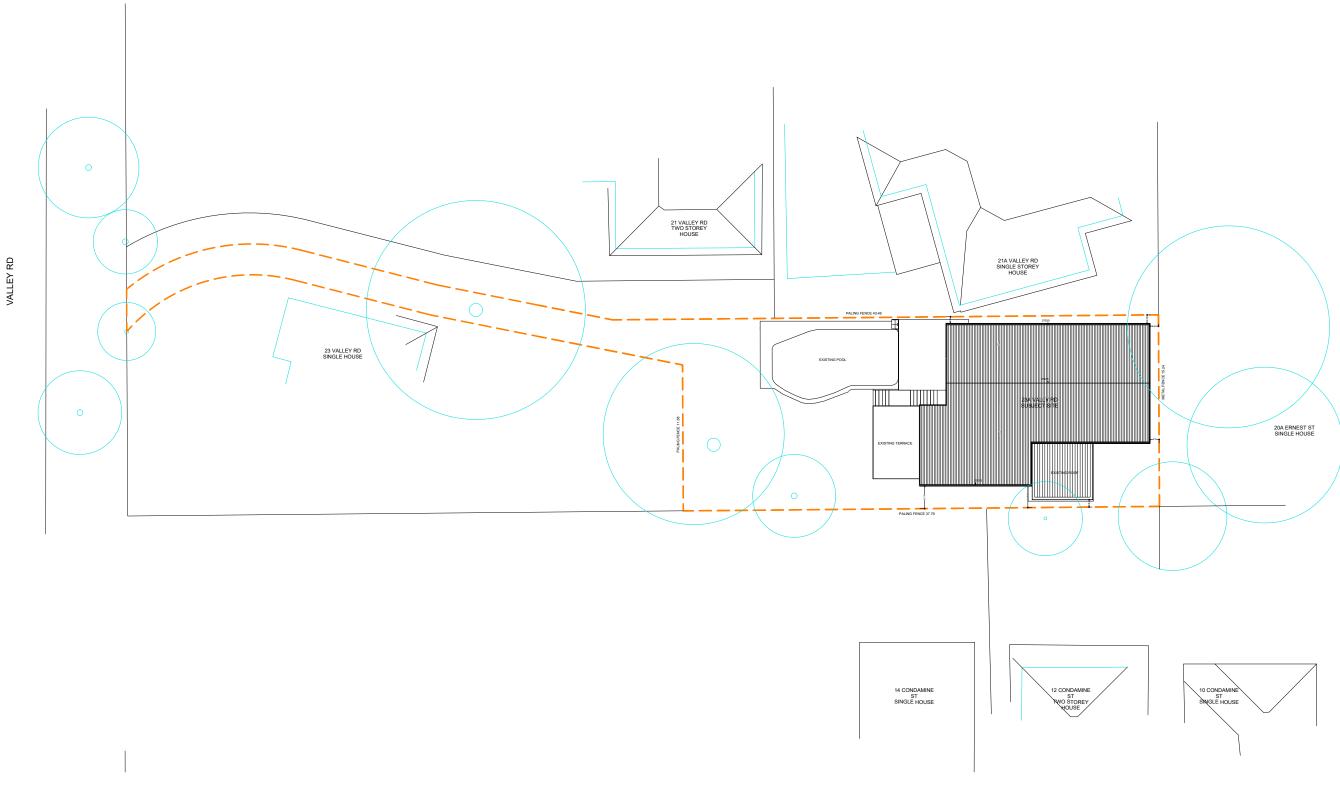





A77 Designs Pty Ltd
A: 41 Hopewell, Paddington, 2021
T: +61 459 777997
E: gcerutt@a77.com.au

NOTES

1. COPYRIGHT OF THIS DRAWING ANDIOR DESIGN IS THE PROPERTY OF GIANCARLOS CERUTTI AND SHOULD NOT BE REPRODUCED IN PART OR WHOLE WITHOUT WRITTEN PERMISSION OF THE COMPANY.

2. RELATIONSHIP OF IMPROVEMENTS TO BOUNDARIES IS DUGGRAMMATIC OF THE COMPANY SURVEY HAS BEEN MADEDO NOT SCALE OFF THIS PLAN UNDEATH OF THE SURVEY.

3. SERVICES SHOWN HEREON HAVE BEEN DETERMINED FROM VISUAL EVIDENCE ONLY. PRIOR TO ANY DEMOLITHER SURVEY.

4. SERVICES SHOWN HEREON HAVE BEEN DETERMINED FROM VISUAL EVIDENCE ONLY. PRIOR TO ANY DEMOLITHOR, EXCAVATION OR CONSTRUCTION ON THE SITE. THE RELEVANT AUTHORITY SHOULD BE CONTACTED TO SETABLISH DETAILED LOCATION AND DETHINS OF THE DEPARTMENT OF LANDS. THEY ARE ON MAGISTIC MERIDIAN IF ACCURATE TRUE NORTH IS REQUIRED. A FURTHER SURVEY WOULD BE INCESSARY IN THIS DRAWING, EMIGNEENING AND BCA. REPORTS ARE MAYBE NOT ADDRESSED IN THIS DRAWING, EMIGNEENING AND BCA. REPORTS ARE REQUIRED PRIOR TO CONSTRUCTION OF CONSTRUCTION OF CONTRACTORS TO VERIFY ALL DIMENSIONS ON SITE BEFORE ANY SHOP DRAWINGS OR WORK IS COMMENCED

23 A VALLEY ROAD BALGOWLAH 2093


TOMAS Y VANESSA GIBBS

BUILDING INFORMATION CERTIFICATE

PROJECT NO.	DRAWING NO.	REVISION	
18-005	BIC - 201	Α	
SCALE @ A3	DATE	DRAWN	AUTHORIS
1:200	04/07/2020	GC	GC

SITE PLAN

Ī۷	DESCRIPTION	DATE	ISSUED	CHECKED
١	ISSUE FOR BIC	13/09/2024	FC	GC

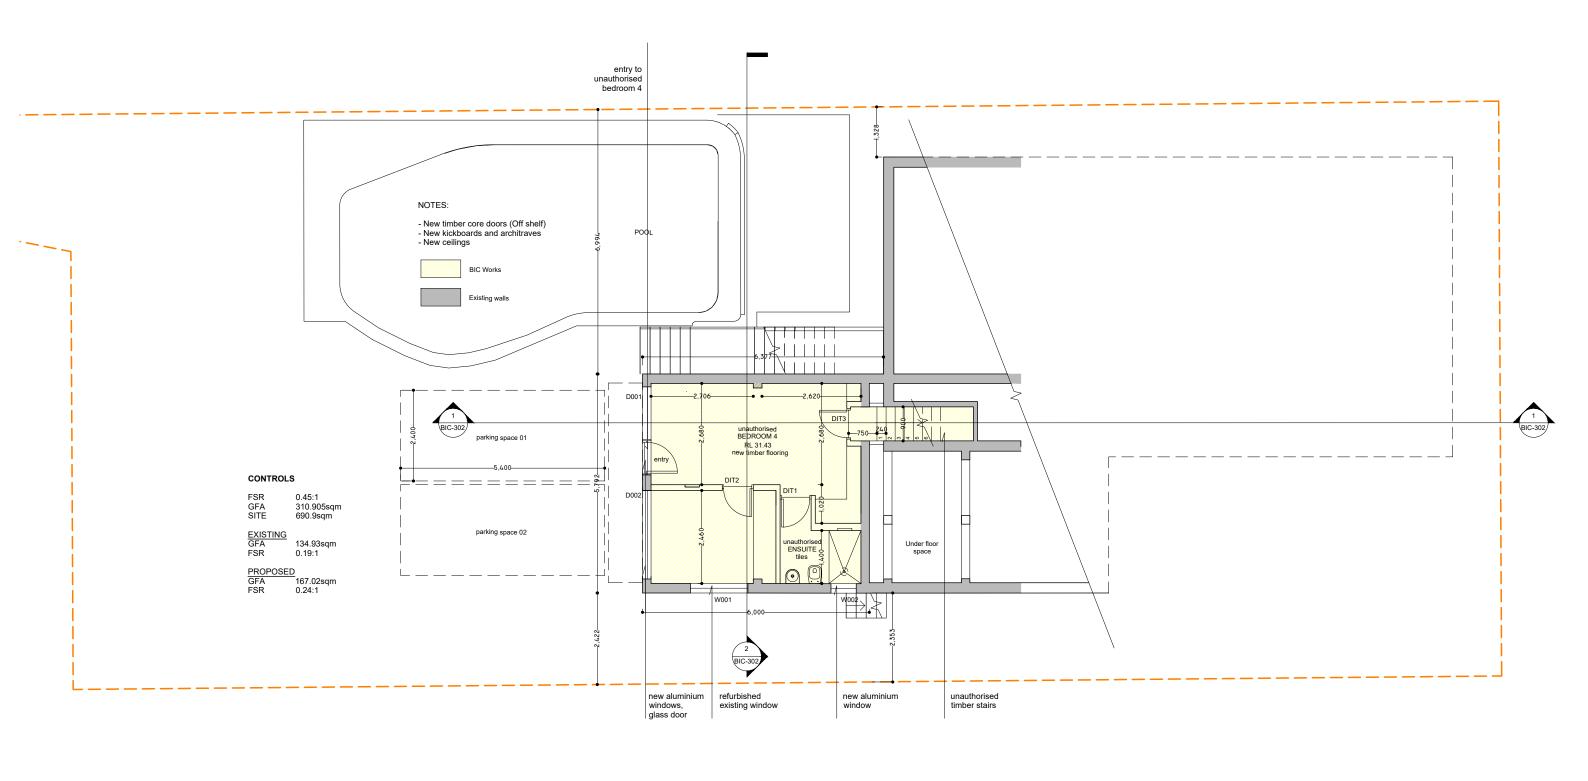



_SMOKE ALARMS TO COMPLY WITH NCC 2022, AS _MECHANICAL VENTILATION TO COMPLY WITH NCC 2022, AS _REFER TO BASIX CERTIFICATE _POOL FENCE TO COMPLY WITH AS1926.1 _WET AREAS TO COMPLY WITH NCC 2022, AS3740-2021

A77 Designs Pty Ltd A: 41 Hopewell, Paddington, 2021 T: +61 459 777997 E: gcerutti@a77.com.au

- NOTES

 1. COPYRIGHT OF THIS DRAWING ANDIOR DESIGN IS THE PROPERTY OF GIANCARLOS CERUTTI AND SHOULD NOT BE REPRODUCED IN PART OR WHOLE WITHOUT WRITTEN PERMISSION OF THE COMPANY.

 2. RELATIONSHIP OF IMPROVEMENTS TO BOUNDARIES IS DIGGRAMMATIC OF THE COMPANY OF THE COMPANY SURVEY HAS BEEN MADED NOT SCALE OFF THIS PLANSOLONDARY SURVEY HAS BEEN MADED NOT SCALE OFF THE SPANY.

 3. SERVICES SHOWN HEREON HAVE BEEN DETERMINED FROM VISUAL EVIDENCE ONLY. PRIOR TO ANY DEMOLITHER SURVEY.

 4. SERVICES SHOWN HEREON HAVE BEEN DETERMINED FROM VISUAL EVIDENCE ONLY. PRIOR TO ANY DEMOLITHOR, EXCAVATION OR CONSTRUCTION ON THE SITE, THE RELEVANT AUTHORITY SHOULD BE CONTACTED TO ESTABLISH DETAILED LOCATION AND BETANSON OF THE DEFATHENT OF LANDS. THEY ARE ON MAGNETIC MERCHANN.

 4. HIS BEARINGS ON THESE PLAN BOUNDARIES, ARE FROM PLANS OF THE DEFATHENT OF LANDS. THEY ARE ON MAGNETIC MERCHANN.

 5. AUSTRALIAN STANDARDS AND BCA REPORTS ARE MAYSE NOT ADDRESSED IN THIS DRAWING, ENGINEERING AND BCA REPORTS ARE REQUIRED PRIOR TO CONSTRUCTIONS.

 6. CONTRACTORS TO VERIFY ALL DIMENSIONS ON SITE BEFORE ANY SHOP DRAWINGS OR WORK IS COMMENCED
- TOMAS Y VANESSA GIBBS **BUILDING INFORMATION CERTIFICATE**

LOWER GROUND FLOOR

PLAN

19-004 BIC - 202


1:100 05/07/2020 GC

GC

23 A VALLEY ROAD

BALGOWLAH 2093

REV	DESCRIPTION	DATE	ISSUED	CHECKED
Α	ISSUE FOR BIC	13/09/2024	FC	GC

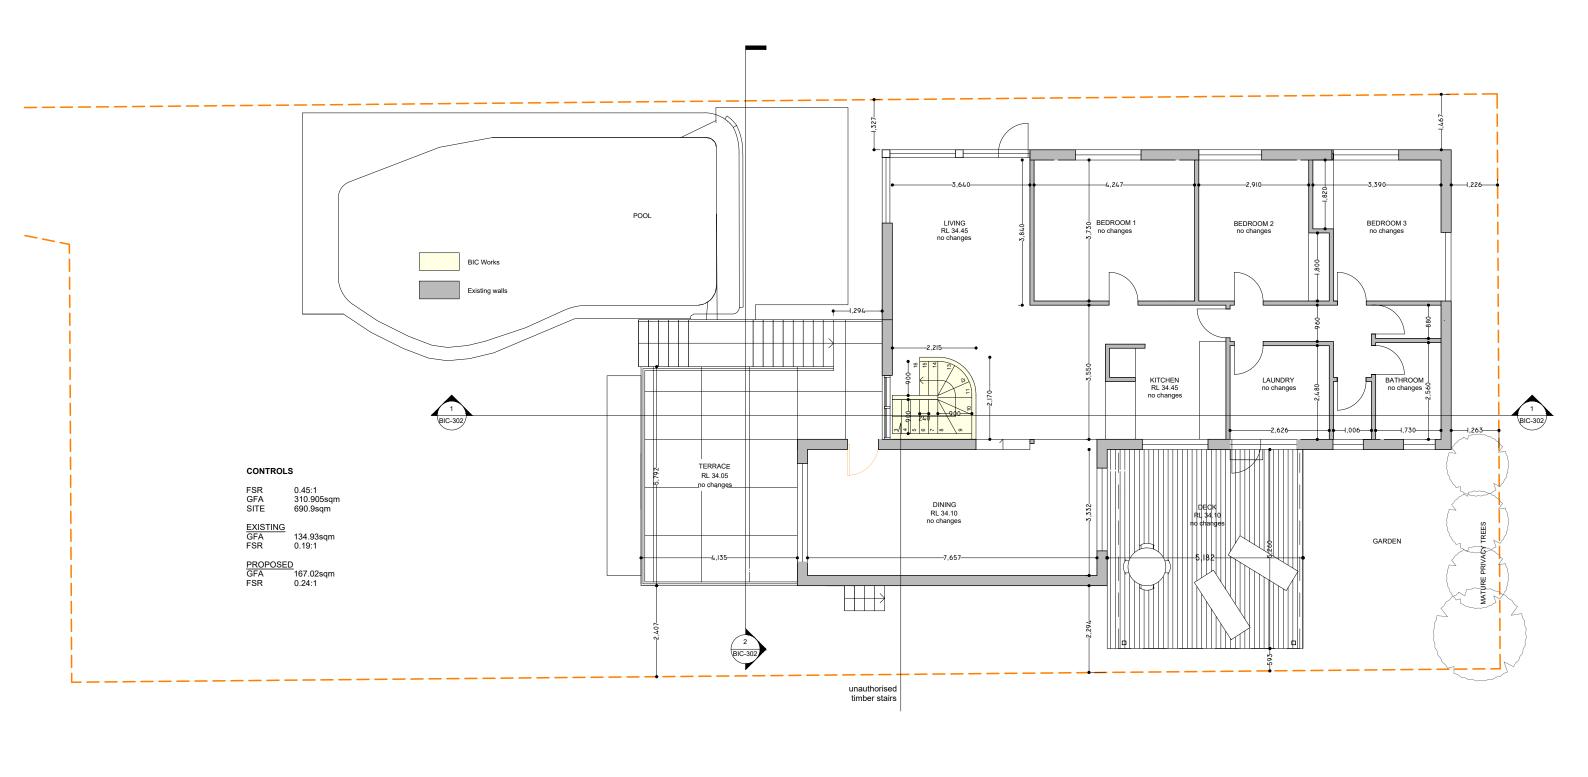



_SMOKE ALARMS TO COMPLY WITH NCC 2022, AS _MECHANICAL VENTILATION TO COMPLY WITH NCC 2022, AS _REFER TO BASIX CERTIFICATE _POOL FENCE TO COMPLY WITH AS1926.1 _WET AREAS TO COMPLY WITH NCC 2022, AS3740-2021

A77 Designs Pty Ltd A: 41 Hopewell, Paddington, 2021 T: +61 459 777997 E: gcerutti@a77.com.au

- NOTES

 1. COPYRIGHT OF THIS DRAWING AND/OR DESIGN IS THE PROPERTY OF GIANCARLOS CERUTTI AND SHOULD NOT BE REPRODUCED IN PART OR WHOLE WITHOUT WRITTEN PERMISSION OF THE COMPANY.

 2. RELATIONSHIP OF IMPROVEMENTS TO BOUNDARIES IS DAGRAMMATIC OF THE COMPANY SURVEY HAS BEEN MADEDO NOT SCALE OFF THIS PLAN.

 3. SERVICES SHOWN HEREON HAVE BEEN DETERMINED FROM VISUAL EVIDENCE ONLY. PRIOR TO ANY DEMOLITION, EXCAVATION OR CONSTRUCTION ON THE SITE, THE RELEVANT AUTHORITY SHOULD BE CONTACTED TO ESTABLISH DETAILED LOCATION AND DEPTH.


 4. THE BEARINGS ON THESE PLAN BOUNDARIES, ARE FROM PLANS OF THE DEPARTMENT OF LANDS. THEY ARE ON MAGNETIC MEDIAN. F.


 THE DEPARTMENT OF LANDS. THEY ARE ON MAGNETIC MEDIAN. F.


 5. AUSTRALLAN STANDARDS AND ECA REQUIREMENTS ARE MAYBE NOT ADDRESS IN THIS DRAWING. ENGINEERING AND BCA REOUREMENTS ARE MAYBE NOT ADDRESS IN THIS DRAWING. ENGINEERING AND BCA REPORTS ARE REQUIRED PRIOR TO CONSTRUCTIONS.

PROJECT	DRAWING			
23 A VALLEY ROAD	GROUND FLOOR PLAN			
BALGOWLAH 2093				
	PROJECT NO.	DRAWING NO.	REVISION	
CLIENT	19-004	BIC - 203	Α	
TOMAS Y VANESSA GIBBS	SCALE @ A3	DATE	DRAWN	AUTHORISE
7 0 11 77 11 12 00 7 1 0 1 B B B	1:100	05/07/2020	GC	GC
BUILDING INFORMATION CERTIFICATE	0 1M			

REV	DESCRIPTION	DATE	ISSUED	CHECKE
Α	ISSUE FOR BIC	13/09/2024	FC	GC

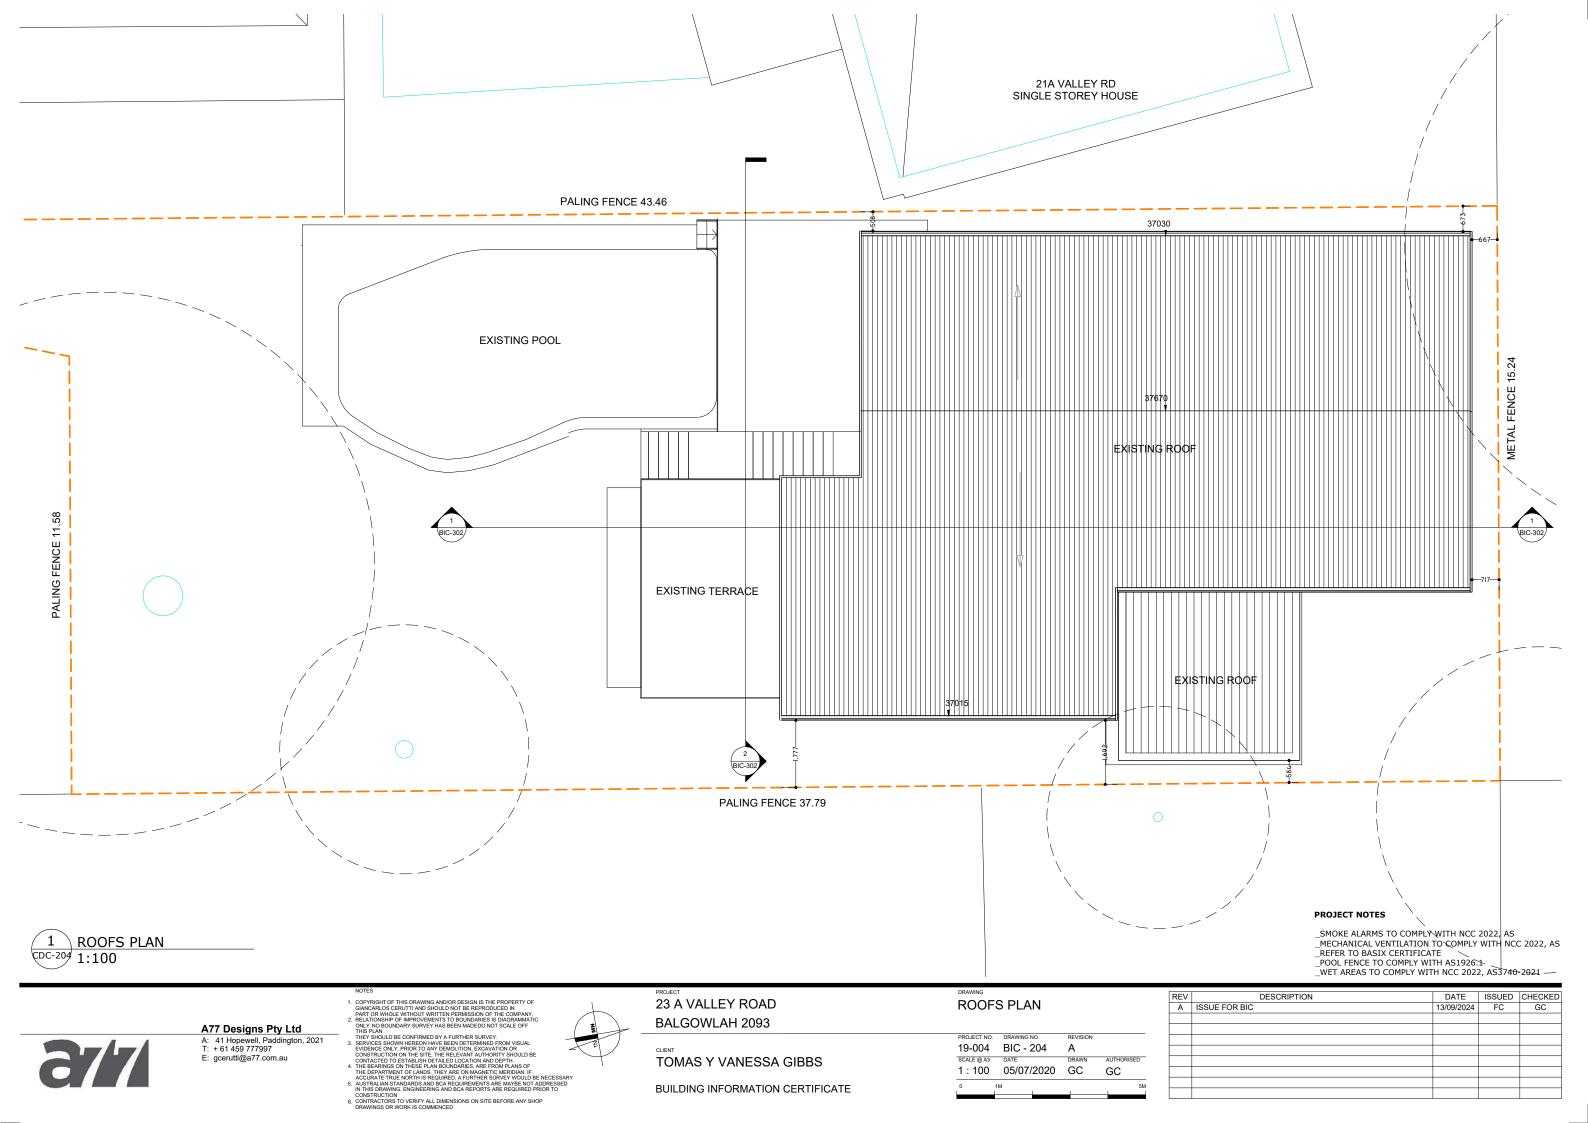

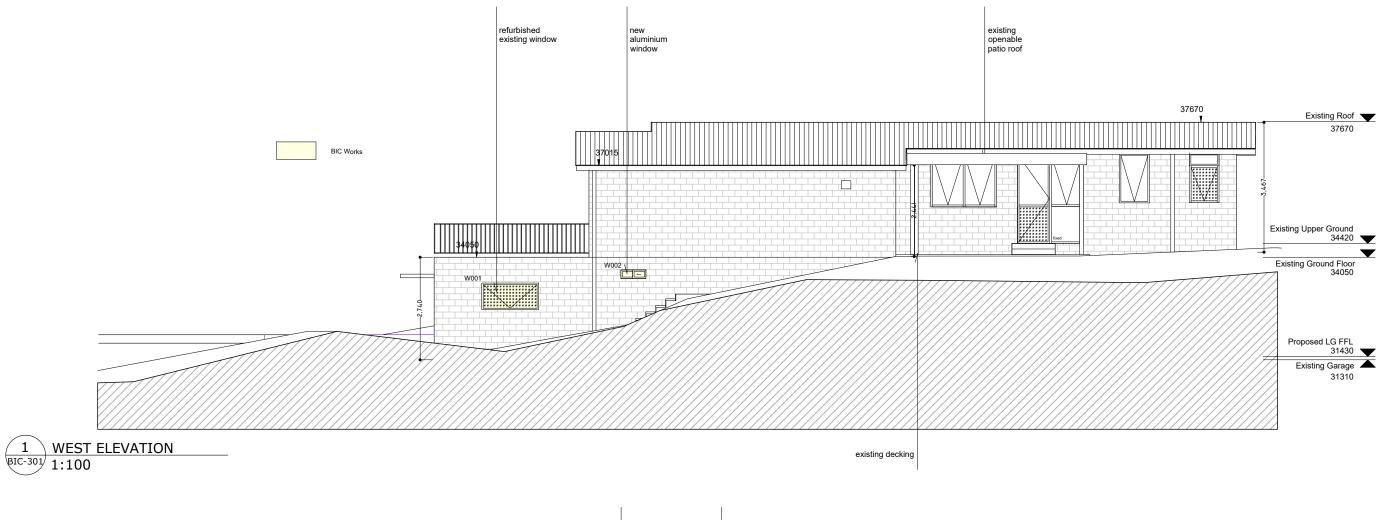

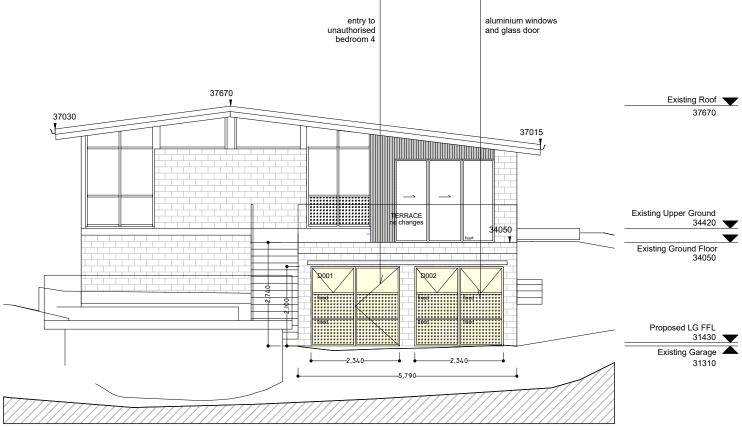

_SMOKE ALARMS TO COMPLY WITH NCC 2022, AS _MECHANICAL VENTILATION TO COMPLY WITH NCC 2022, AS __REFER TO BASIX CERTIFICATE _POOL FENCE TO COMPLY WITH AS1926.1

_WET AREAS TO COMPLY WITH NCC 2022, AS3740-2021

A77 Designs Pty Ltd

A: 41 Hopewell, Paddington, 2021

T: + 61 459 777997

NORTH ELEVATION

BIC-301 1:100

- E: gcerutti@a77.com.au

NOTES

1. COPYRIGHT OF THIS DRAWING AND/OR DESIGN IS THE PROPERTY OF GIANCARLOS CERUTTI AND SHOULD NOT BE REPRODUCED IN PART OR WHOLE WITHOUT WRITTEN PERMISSION OF THE COMPANY.

2. RELATIONSHIP OF IMPROVEMENTS TO BOUNDARIES IS JUGGRAMMATIC MANAGEMENT OF THE COMPANY SURVEY HAS BEEN MADED NOT SCALE OFF THIS PLAN.

1. SERVICES SHOWN HEREON HAVE BEEN DETERMINED FROM VISUAL EVIDENCE ONLY. PRIOR TO ANY DEMOLITOR, EXCAVATION OR CONSTRUCTION ON THE SITE, THE RELEVANT AUTHORITY SHOULD BE CONTACTED TO SETSMELDS THEY ARE CONTACTED TO SETSMELDS THEY ARE CONTACTED TO SETSMELDS. THEY ARE ON MAGNETIC MERDIAN. IF THE BEARNINGS ON THESE PLAN BOUNDANIES, ARE FROM PLANS OF THE DEPARTMENT OF LANDS. THEY ARE ON MAGNETIC MERDIAN. IF THE DEFARMENT OF LANDS. THEY ARE ON MAGNETIC MERDIAN. IF ALL STANDARDS AND BCA REPOURTS ARE REQUIRED PRIOR TO CONSTRUCTION.


3. AUSTRALLIAN STANDARDS AND BCA REPOURS ARE REQUIRED PRIOR TO CONSTRUCTION.


4. AUSTRALLIAN STANDARDS AND BCA REPORTS ARE REQUIRED PRIOR TO CONSTRUCTION.

5. AUSTRALLIAN STANDARDS AND BCA REPORTS ARE REQUIRED PRIOR TO CONSTRUCTION.

CONTRACTORS TO VERIFY ALL DIMENSIONS ON SITE BEFORE ANY SHOP DRAWINGS ON WORK IS COMMENCED. 23 A VALLEY ROAD **WEST & EAST ELEVATIONS** BALGOWLAH 2093 19-004 BIC - 301 TOMAS Y VANESSA GIBBS 1:100 05/07/2020 GC GC **BUILDING INFORMATION CERTIFICATE**

REV	DESCRIPTION	DATE	ISSUED	CHECKE
Α	ISSUE FOR BIC	13/09/2024	FC	GC

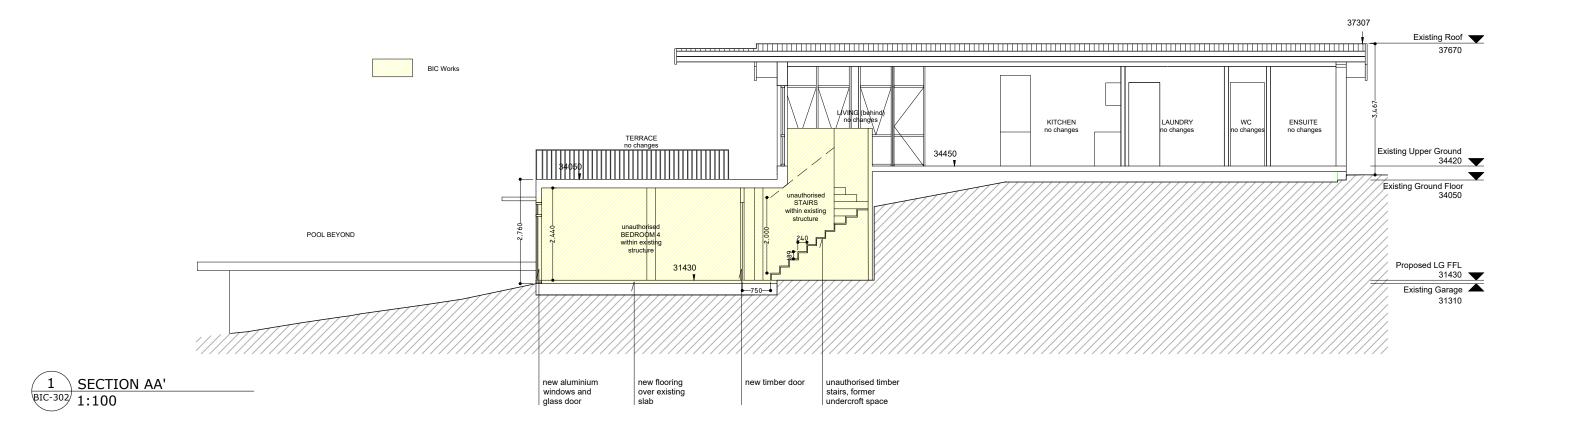

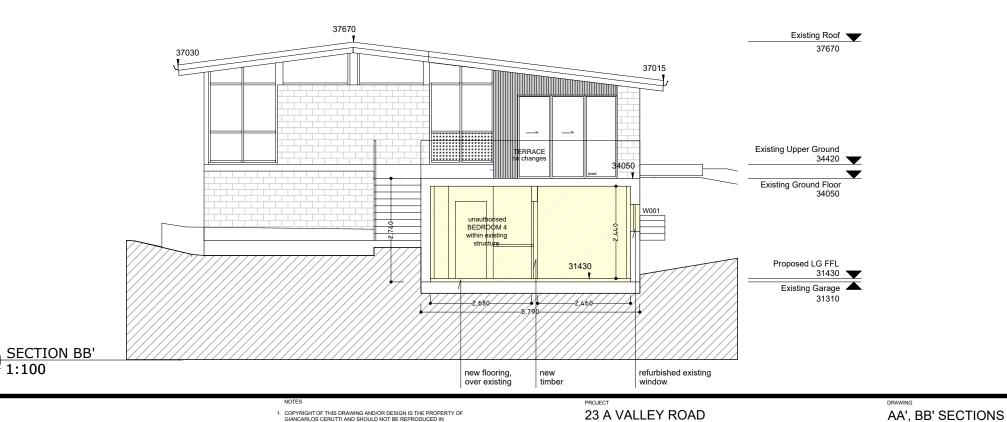

- _SMOKE ALARMS TO COMPLY WITH NCC 2022, AS _MECHANICAL VENTILATION TO COMPLY WITH NCC 2022, AS _REFER TO BASIX CERTIFICATE
- _NCI EN TO ASSA CENTRICATE
 _POOL FENCE TO COMPLY WITH AS1926.1
 _WET AREAS TO COMPLY WITH NCC 2022, AS3740-2021

A77 Designs Pty Ltd

- A: 41 Hopewell, Paddington, 2021 T: +61 459 777997
- E: gcerutti@a77.com.au

CDC-302 1:100

NOTES

1. COPYRIGHT OF THIS DRAWING ANDIOR DESIGN IS THE PROPERTY OF GIANCARLOS CERUTTI AND SHOULD NOT BE REPRODUCED IN PART OR WHOLE WITHOUT WRITTEN PERMISSION OF THE COMPANY.

2. RELATIONSHIP OF IMPROVEMENTS TO SUNDARIES IS DIAGRAMMATIC OF THE COMPANY OF THE COMPANY OF THE COMPANY SURVEY HAS BEEN MADED NOT SCALE OFF THIS PLAN.

3. SERVICES SHOWN HEREON HAVE BEEN DETERMINED FROM VISUAL EVIDENCE ONLY. PRIOR TO ANY DEMOLITHER SURVEY.

4. SERVICES SHOWN HEREON HAVE BEEN DETERMINED FROM VISUAL EVIDENCE ONLY. PRIOR TO ANY DEMOLITHOR, EXCAVATION OR CONSTRUCTION ON THE SITE, THE RELEVANT AUTHORITY SHOULD BE CONTACTED TO ESTABLISH DETAILED LOCATION AND DETAILS OF THE DEPARTMENT OF LANDS. THEY ARE ON MAGNETIC MERDIAN. IF THE BEARNISS ON THESE PLAN BOUNDARIES, ARE FROM PLANS OF THE DEPARTMENT OF LANDS. THEY ARE ON MAGNETIC MERDIAN. IF THE OFFICE OF THIS DEPARTMENT OF LANDS. THEY ARE ON MAGNETIC MERDIAN. IT SHOULD NOT ADDRESSED IN THIS DRAWING. SIGNEETING AND BCA REPORTS ARE REQUIRED PRIOR TO CONSTRUCTION.

5. AUSTRALLAN STANDARDS AND BCA REPORTS ARE REQUIRED PRIOR TO CONSTRUCTION.

6. CONTRACTORS TO VERIFY ALL DIMENSIONS ON SITE BEFORE ANY SHOP DRAWINGS OR WORK IS COMMENCED.

BALGOWLAH 2093 19-004 BIC - 302 TOMAS Y VANESSA GIBBS 1:100 05/07/2020 GC GC **BUILDING INFORMATION CERTIFICATE**

KEV	DESCRIPTION	DATE	1920FD	CHECKED
Α	ISSUE FOR BIC	13/09/2024	FC	GC