

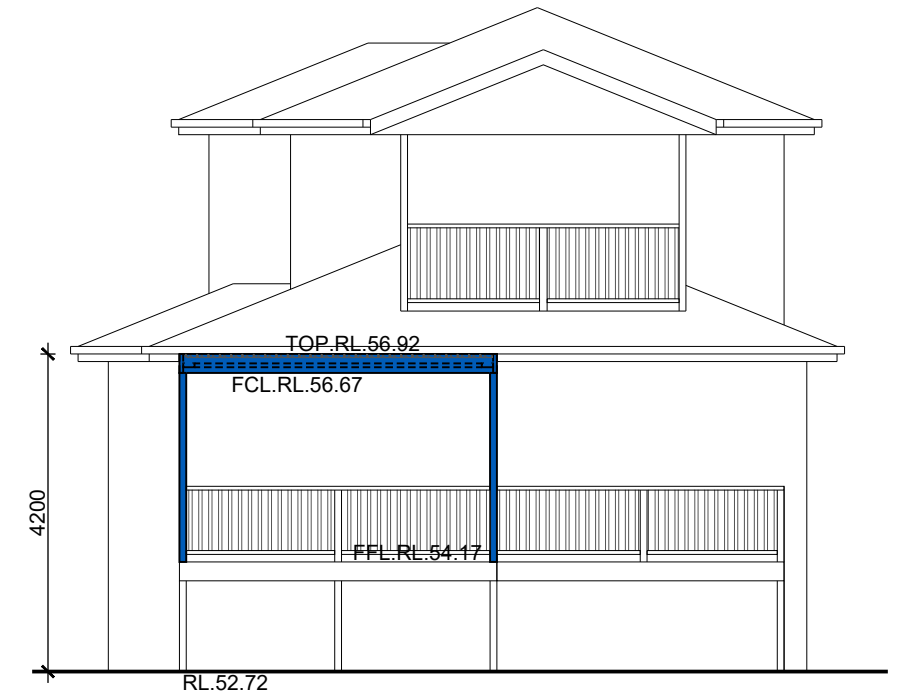


KEMPBRIDGE AVENUE

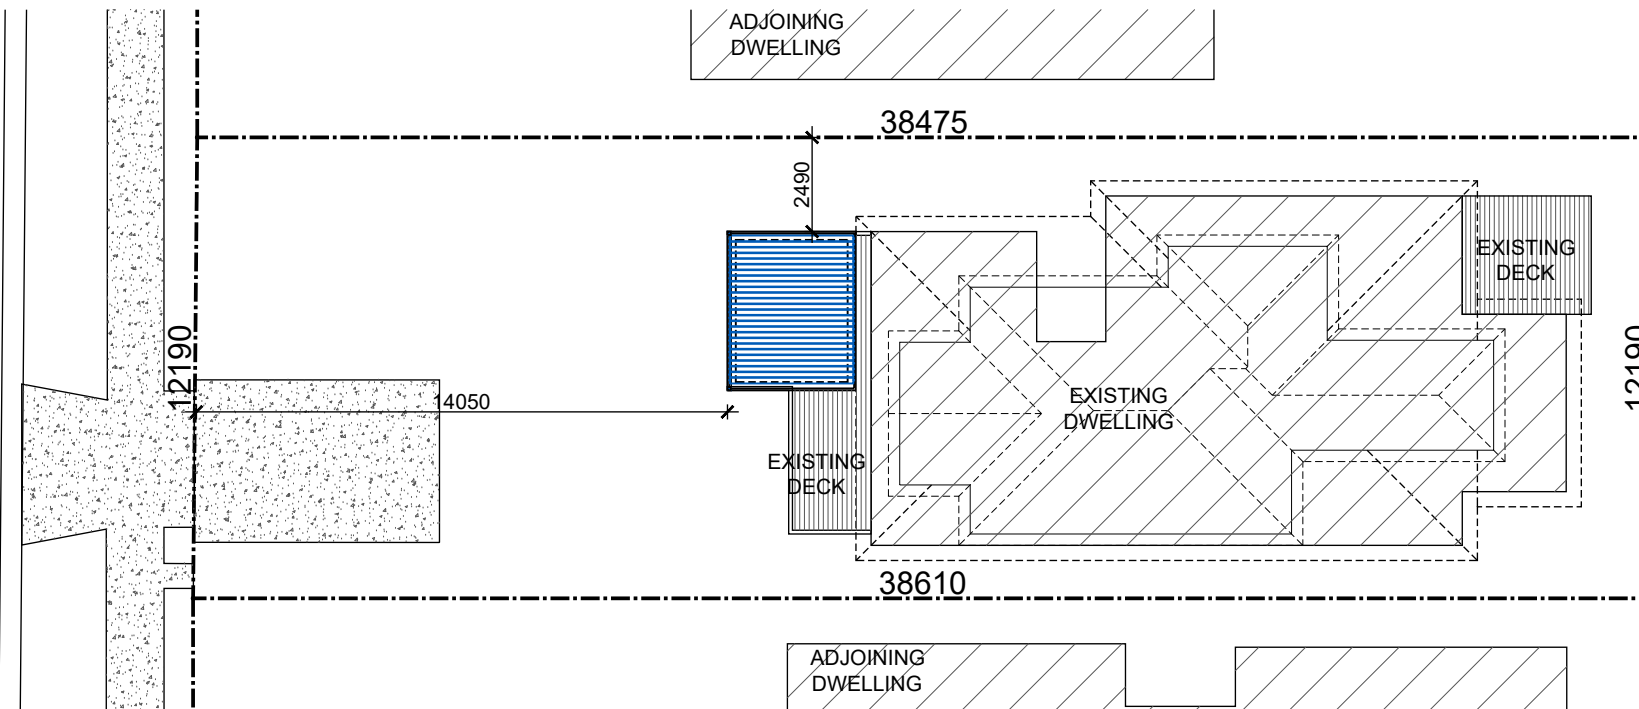


WEST ELEVATION (FRONT)
SCALE 1 : 100

NOTIFICATION PLAN

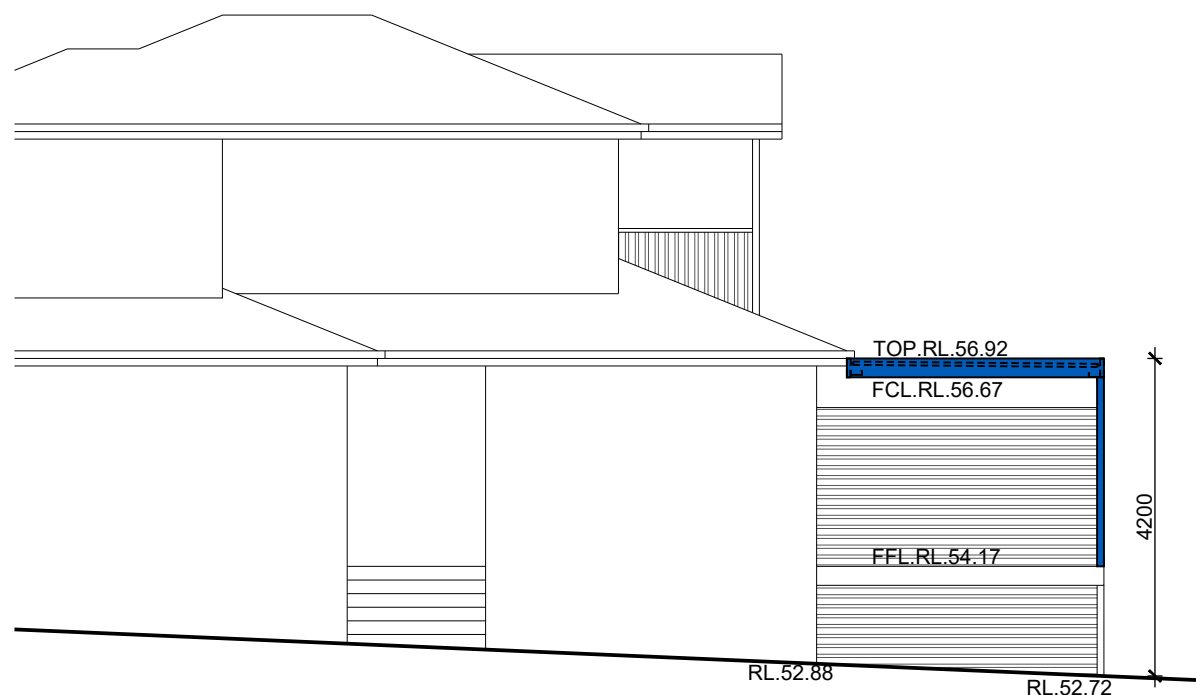

NORTH ELEVATION (SIDE)
SCALE 1 : 100

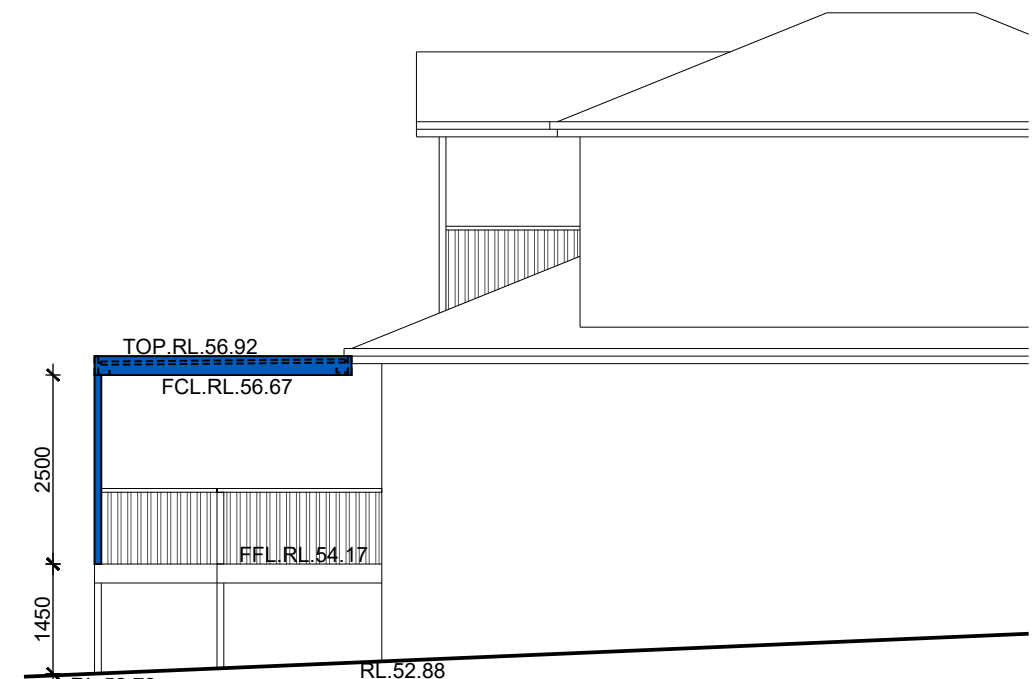

SOUTH ELEVATION (SIDE)
SCALE 1 : 100

DATE	AMENDMENT	ISSUE
16.10.20	Preliminary issue	A

Copyright © This drawing remains the property of SUNSCREEN PATIOS AND PERGOLAS and may not be reproduced without prior consent. DO NOT SCALE from drawing. All dimensions are in millimetres and are to be verified on site prior to construction

Sunscreen
patios & pergolas
Unit 3 / 8 Metters Place, Wetherill Park NSW 2164
Phone: 96094555 Fax:96094545
Website: sunscreenpatios.com.au

PROPOSED
OPENING ROOF
FOR CLIENT
MR. AND MRS. MAHER

AT SITE ADDRESS
36 KEMPBRIDGE AVENUE
SEAFORTH 2092
DRAWING
NOTIFICATION PLAN

LOT	DP	SEC
44	12499	
SCALE	DATE	DRAWN
Varies (A3)	16.10.20	WM
JOB NO	DRAWING NO	SHEET NO
2470	2470 -04	4 OF 4