


NEW ADDITION BUILT ABOVE EXISTING DECK
5657
100
3000

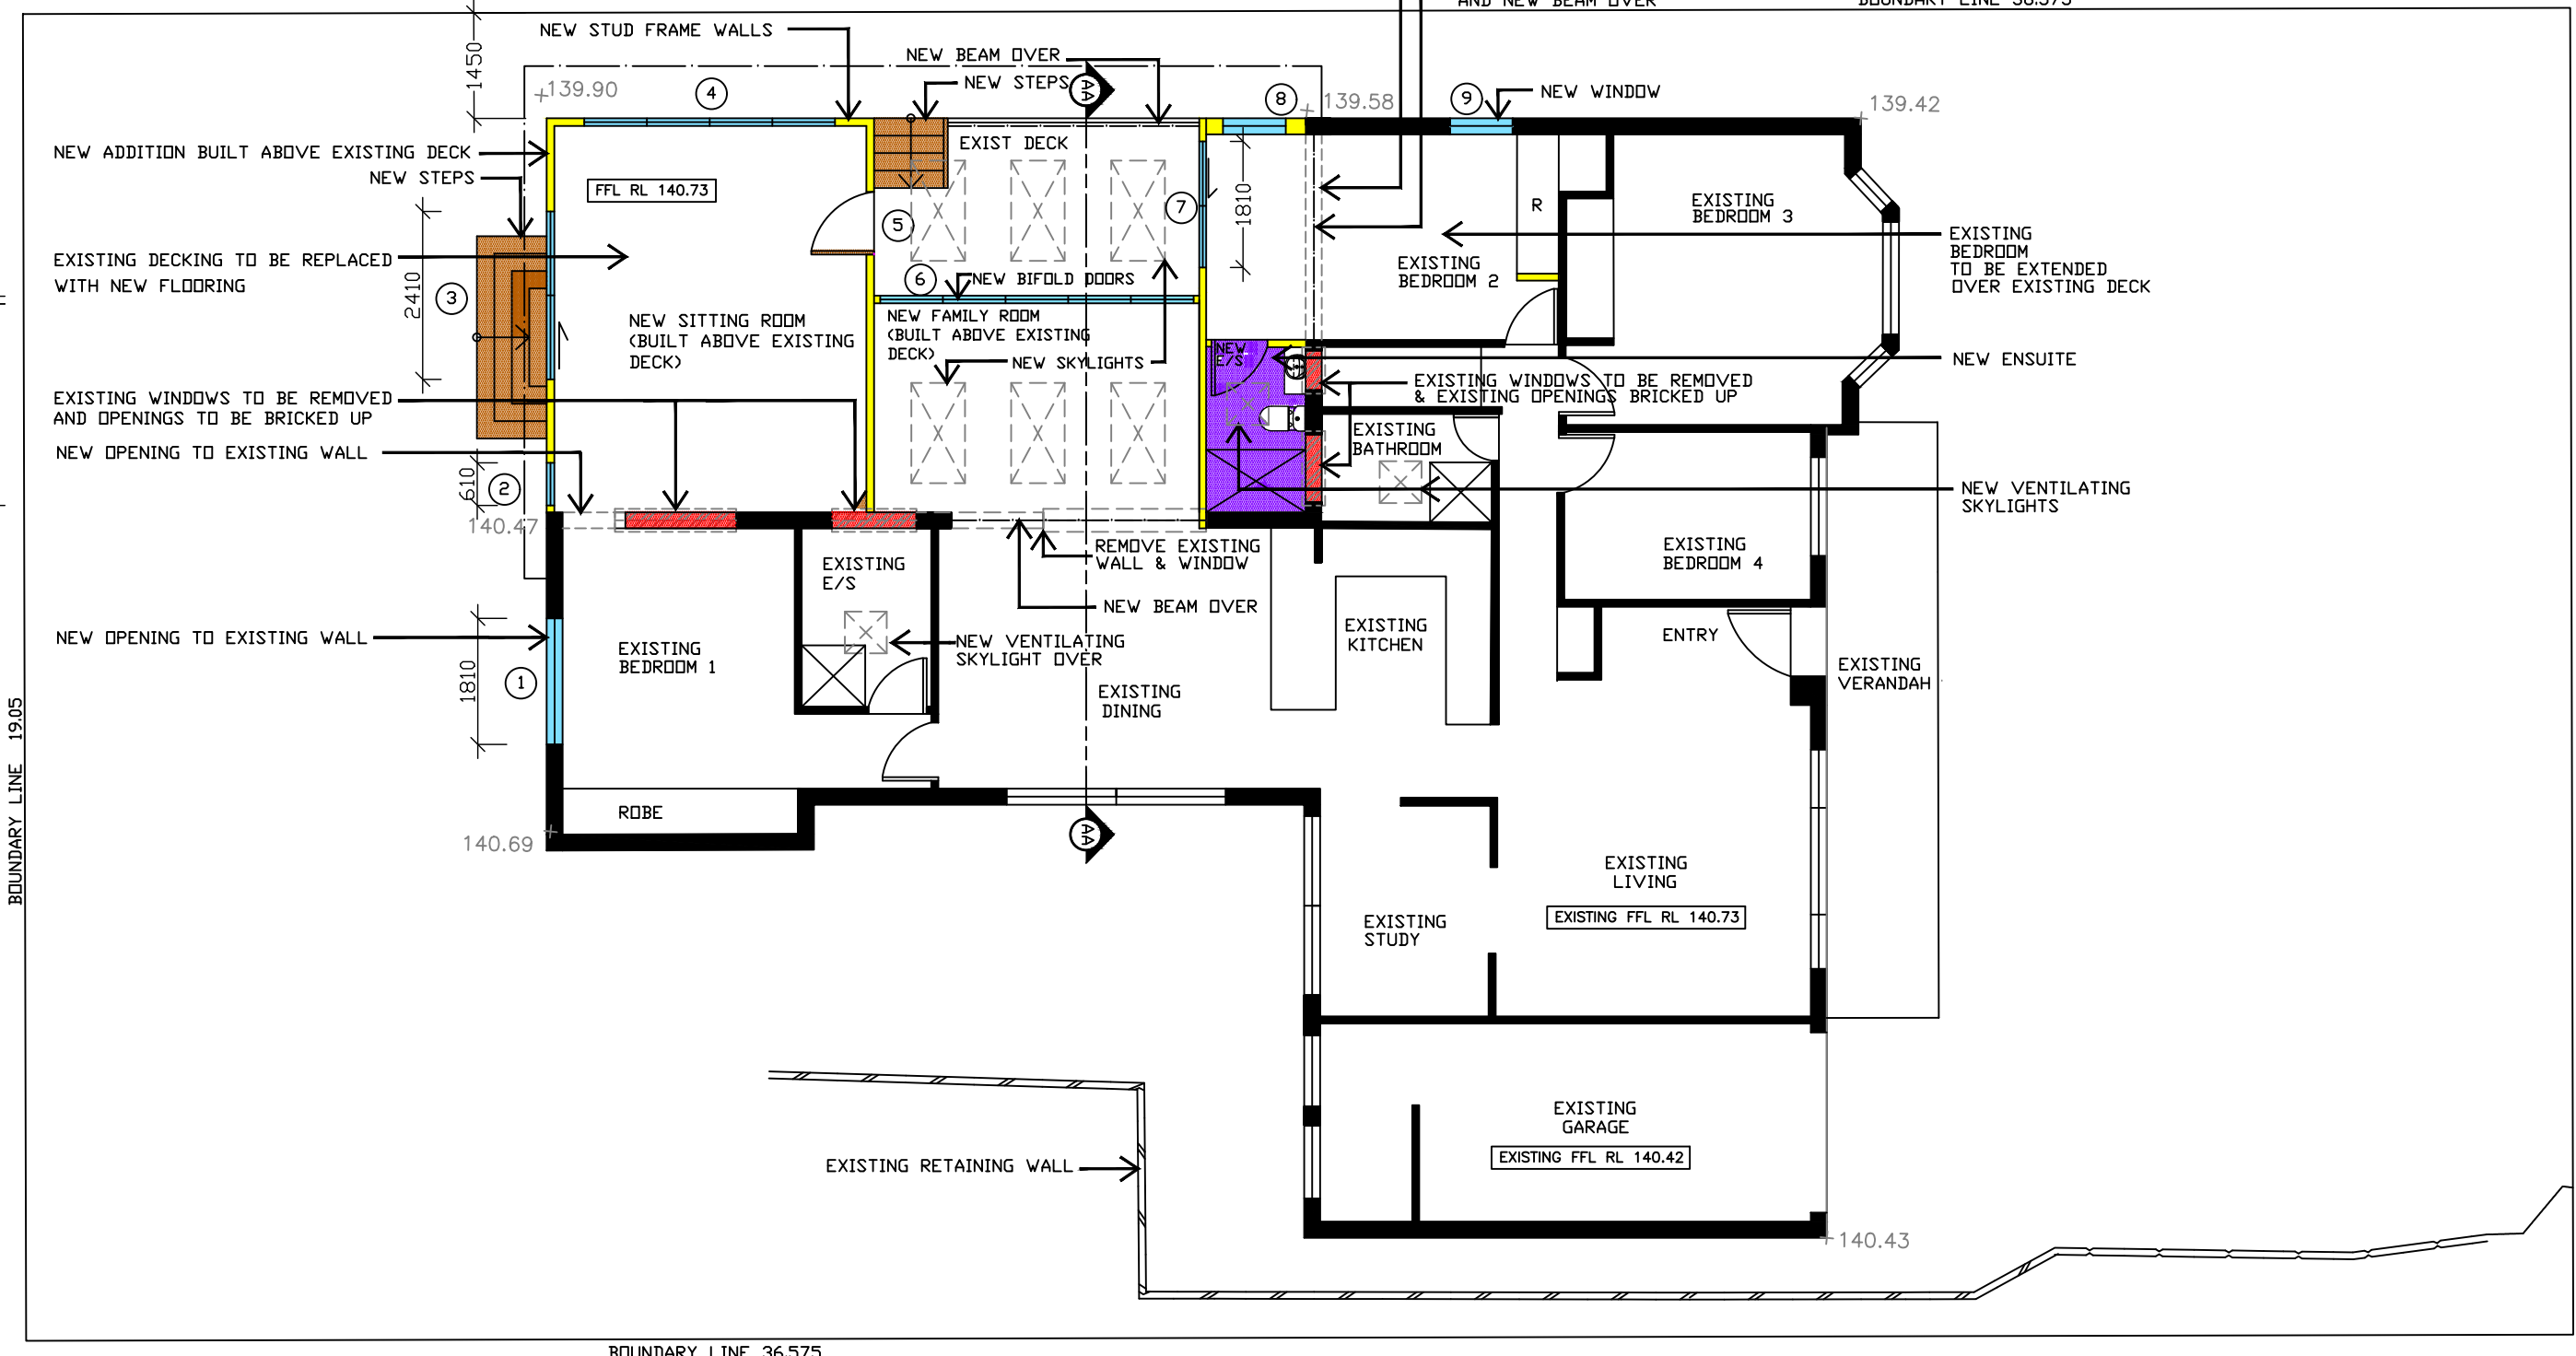

BILAMBIE AVENUE

FLOOR PLAN

- NOTES:**
- All structures including stormwater & drainage to engineer's details
 - Do not obtain dimensions by scaling drawings
 - All dimensions are to be checked on site prior to starting work
 - These drawings are to be read in conjunction with all other consultant's drawings and specifications
 - All workmanship & materials shall be in accordance with the requirements of current editions including amendments of the relevant SAA Codes of Practice, the Building Code of Australia and
 - New materials are to be used throughout unless otherwise noted
 - Concrete footings, slab, structural beams or any other structural members are to be designed by a practicing engineer.

JJ Drafting

174 Garden St, North Narrabeen, NSW, 210
 PO Box 687, Dee Why, NSW, 2099
 Mob. 0414 717 541
 Email. jjdraft@tpg.com.au

Project:
 ALTERATIONS AND ADDITIONS
 AT No.8 BILAMBIE AVENUE,
 BILGOLA PLATEAU

Title:
 FLOOR PLAN

Scale: 1:100
Date: March 2016

Job No. : 510/16
Dwg No. DA 2