

Site & Roof Plan

**NOTES**  
This drawing is the copyright of Canvas Architecture & Design and may not be altered, reproduced or transmitted in any form or by any means in part or in whole without prior written permission of Canvas Architecture & Design. All levels and dimensions are to be checked and verified on site prior to the commencement of any work. All new and altered works to relevant NCC, BCA and AS/NZ standards.

**Submission**  
221111 DEVELOPMENT APPLICATION to NORTHERN BEACHES COUNCIL

**1803: DODD**  
54 ABBOTT ROAD  
NORTH CURL CURL NSW 2096  
Lot 1 in DP 18022  
Site Area: 1226m<sup>2</sup>




**Canvas Architecture & Design**  
ABN 80 154 221 722  
21 ENDEAVOUR DRIVE  
BEACON HILL NSW 2100  
**Roslyn Toia**  
NSW REG 9453 BARCH (HONS I) USYD  
roslyn@canvasarch.com.au 0405 60 11 30


Drawing Name  
**Notification Plan Sheet 1**

Drawing Scale  
**1:300**  
Drawn  
RT


Layout ID  
**Not - 1** >

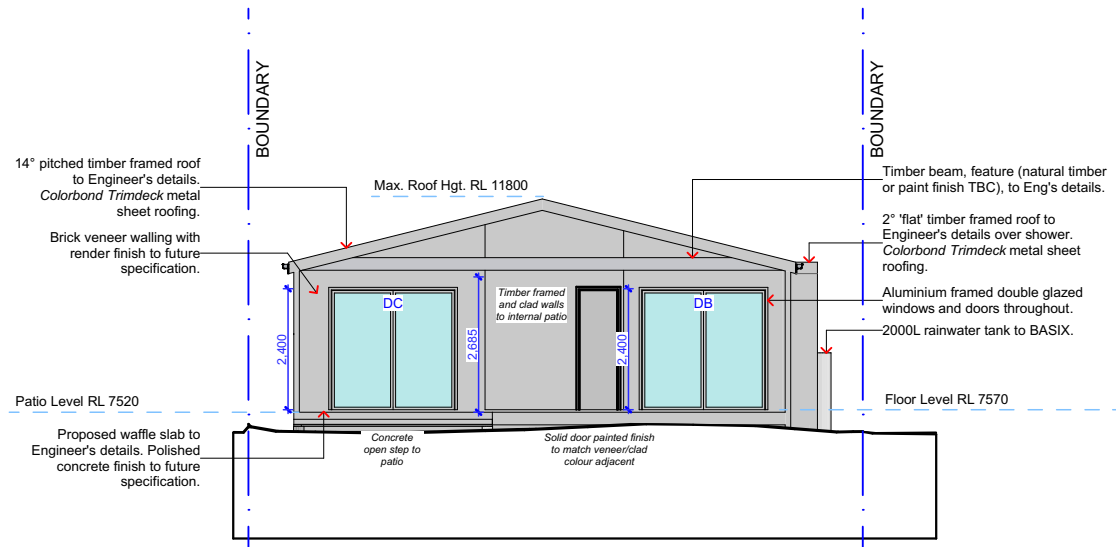


North Elevation - Secondary Dwelling

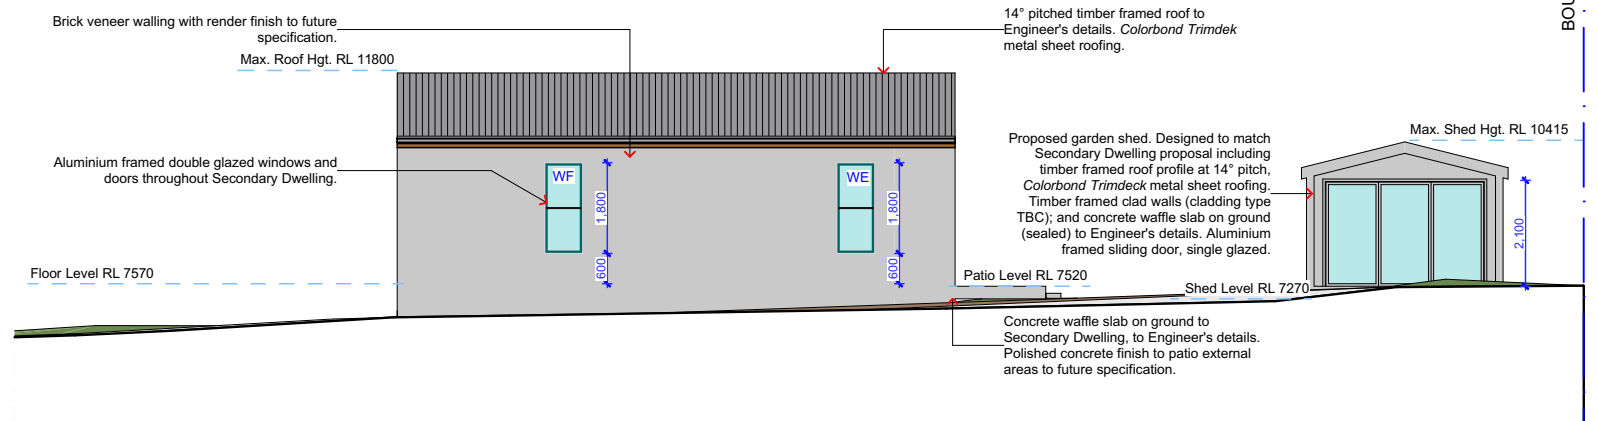

East Elevation - Secondary Dwelling

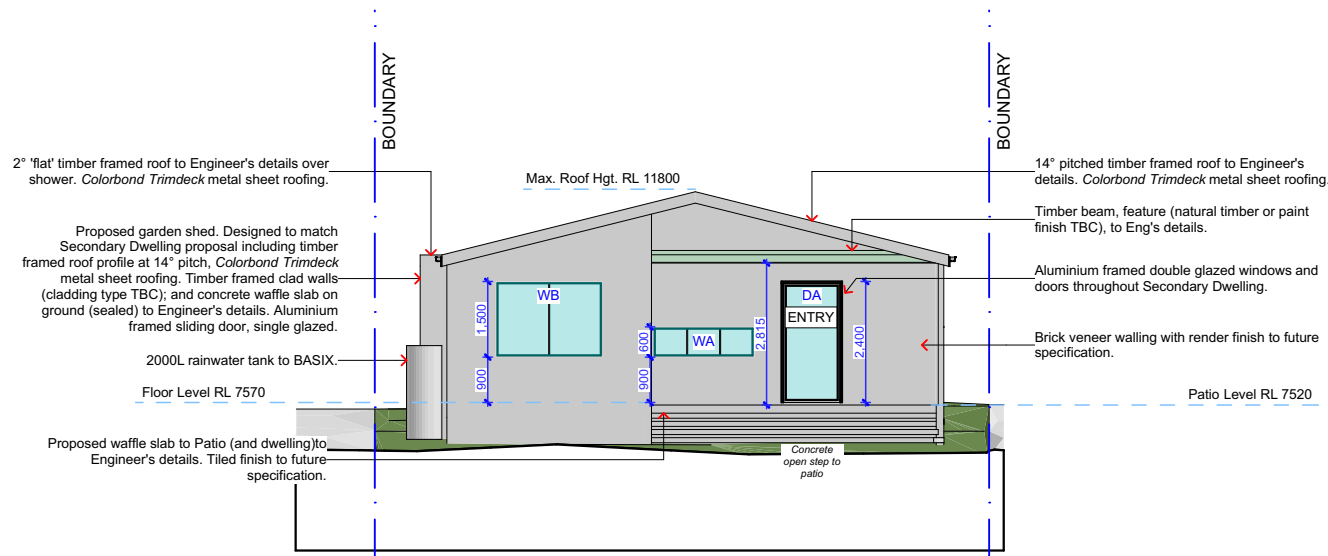

South Elevation - Secondary Dwelling

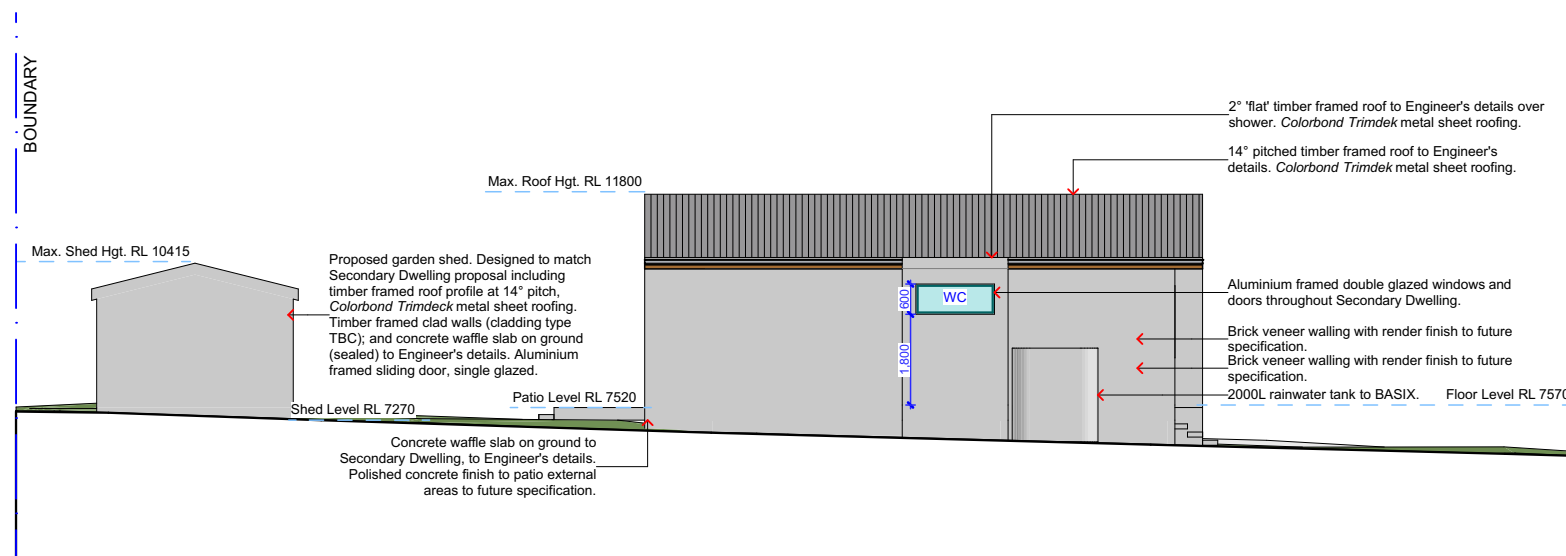

West Elevation - Secondary Dwelling