

S4.55 MODIFICATION DOCUMENTATION - 22 LOCH STREET, FRESHWATER JULY 2024

ARCHITECTURAL DOCUMENTATION

	COVER SHEET & BASIX NOTES	\$4.55
DA01	SITE ANALYSIS	\$4.55
DA02	PROPOSED GARAGE PLAN	\$4.55
DA03	PROPOSED GROUND FLOOR PLAN	\$4.55
DA04	PROPOSED UPPER FLOOR PLAN	\$4.55
DA05	ROOF PLAN	\$4.55
DA06	PROPOSED EAST AND WEST STREET ELEVATIONS	\$4.55
DA07	PROPOSED NORTH AND SOUTH ELEVATIONS	\$4.55
DA09	LONG SECTIONS A & B	\$4.55
DA11	CROSS SECTION E	\$4.55
EF01	EXTERNAL FINISHES SCHEDULE	\$4.55

SUPPORTING DOCUMENTATION

COMPLETED BY CASTLEPEAKE CONSULTING
UPDATED COMPLYING BASIX CERTIFICATE NO. A482288

\$4.55 ISSUE

BASIX NOTES

page 1/2



BASIS Certificate

Certification Authority: www.basis.gov.gi

Alterations and Additions


Certificate number: **AM232_02**

This certificate confirms that the proposed development will meet the NISD governmentally required measures for sustainability. It is built in accordance with the commitments set out below. Terms used in this certificate, or in the commitments, have the meaning given to the associated word in the NISD Certificate of Award (NCCAW) issued by the Department. This document is available at www.basis.gov.gi.

This certificate is a review of the proposed number AM232 issued with the consent authority or certificate on 10 January 2014 with expiration 30th September 2016.

It is the responsibility of the applicant to verify with the consent authority that the design or the proposed development complies with the requirements of Circular 1, Clause 2K, 4A, 4B or 5A of the Environment Planning and Assessment Regulation 2000.

Summary
 Date of issue: Friday, 18 July 2014
 Date of expiry: 30 September 2016



NSW
GOVERNMENT

[illegible]

0103 Confirmed version:000018_00				page 7/10		
Cloning requirements				Shower or DA Room	Shower or GAGC/GC Plans & notes	
Workbenches and glass doors giving requirements				Cleaner check		
Workbenches (mm)	Cleaner (mm)	Area of glass inserting (mm²)	Overlapping length (mm)	Overlapping distance (mm)	Showering distance (mm)	Plastic or glass door (mm)
W12	0	2,10	0	0	none	shower or GAGC/ single pyrexia frame, GAGC 2,10x 2,10x
W15	0	1,62	0	0	shower or ventilator pyrexia frame, pyrexia frame, GAGC 2,10x 1,62x	shower or GAGC/ single pyrexia frame, GAGC 2,10x 1,62x
W20	0	0,16	0	0	pyrexia pyrexia frame, shower 1,60 mm	shower or GAGC/ single pyrexia frame, GAGC 2,10x 1,62x
W21	0	2,4	0	0	shower or ventilator pyrexia frame, pyrexia frame, GAGC 2,10x 2,4x	shower or GAGC/ single pyrexia frame, GAGC 2,10x 2,4x
W22	0	2,16	0	0	shower or ventilator pyrexia frame, pyrexia frame, GAGC 2,10x 2,16x	shower or GAGC/ single pyrexia frame, GAGC 2,10x 2,16x

Planning facility infrastructure

Building functionality health research@scg.com.au

EN 10201 Corrosion control (EN 10201, 10)						EN 10201		
Cladding requirements						Minimum SAR Point	Minimum EN 10201 SAR Point	EN 10201 Corrosion Control
Construction material	Cladding	Area of glass enclosure (%)	Construction height (m)	Construction duration (d)	Shielding device	Presence of airflow	Presence of airflow	
1003	B	0.25	0		none weather protection -EN 10201 -EN 10201	inlet or outlet protection -EN 10201 -EN 10201		
001	B	0.25	0		none weather protection -EN 10201 -EN 10201	inlet or outlet protection -EN 10201 -EN 10201		
002	B	0.25	0		none weather protection -EN 10201 -EN 10201	inlet or outlet protection -EN 10201 -EN 10201		
000	M	0.25	0		partial protection -EN 10201 -EN 10201	inlet or outlet protection -EN 10201 -EN 10201		
001	E	10.00	0		none weather protection -EN 10201 -EN 10201	inlet or outlet protection -EN 10201 -EN 10201		

BSEI Certificate number: A33261_02		page 010		
<div></div>				
Features and systems		Score on BSEI Form	Score on CQCPC Form A, Section 3	Certifier Check
Hot water				
The applicant must install the following hot water system in the development: gas instantaneous.		✓	✓	✓
Lighting				
The applicant must ensure a minimum of 40% of new or altered light fixtures are fitted with fluorescent, compact fluorescent, or light-emitting-diode (LED) lamps.			✓	✓
Recreation				
The applicant must ensure new or altered swimming pools have a flow rate no greater than 3 litres per minute or a 3 star water rating.			✓	✓
The applicant must ensure new or altered tubs have a flow rate no greater than 5 litres per average flush or a minimum 3 star water rating.			✓	✓
The applicant must ensure new or altered taps have a flow rate no greater than 8 litres per minute or minimum 3 star water rating.			✓	

B2020 Qualifier number: B2020_20					Group 1		
Clustering requirements					Shallow or 2d Shallow	Shallow or 2d/3D Fast & Sparse	Cluster Quality
Methods and placed those clustering requirements							
Method/cluster number	Connected	Range of given membership values (0-1)	Overlapping range (0-1)	Overlapping cluster on 2d	Shallow cluster	Fast and 2d Shallow	
W1	0	3.17	0	0	slow/ memory prohibitory in 2d/3d	cluster of affine graph pygmiles base, connected 1.5, cluster 1.5, BDDC 0.5	
W2	0	1.08	0	1.0	none	cluster of affine graph pygmiles base, connected 1.5, cluster 1.5, BDDC 0.5	
W3	0	2.52	0	1.0	none	cluster of affine graph pygmiles base, connected 1.5, cluster 1.5, BDDC 0.5	
W4	0	4.42	0	0	pygmiles graph affine = 0.02 none	cluster of affine graph pygmiles base, connected 1.5, cluster 1.5, BDDC 0.5	
W5	0	4.42	0	0	pygmiles graph affine = 0.02 none	cluster of affine graph pygmiles base, connected 1.5, cluster 1.5, BDDC 0.5	

E1000 Confirmed waterborne infection, 2018							page 470
Clustering requirements					Observed (SA-Fits)	Based on GCMCOE Fits and SA-Fits	Cluster Count
Investigation ID	Cluster	Age of cases investigated	Onset/Investigation Interval (days)	Onset/Investigation Interval (SA-Fits)	Shedding Interval	Fitness and pathotype	
H03	N	4-42	0	0	short/ variable probable/typical →SDO	Salmonella serotype probable/typical, Clonotype S-10, SDO: S-10, SDO-C: 0	
H04	N	4-42	0	0	short/ variable probable/typical →SDO	Salmonella serotype probable/typical, Clonotype S-10, SDO: S-10, SDO-C: 0	
H05	N	1-23	0	0	short/ variable probable/typical →SDO	Salmonella serotype probable/typical, Clonotype S-10, SDO: S-10, SDO-C: 0	
H06	E	2-14	0	0	prolonged/ variable probable/typical, clonotype →SDO non	Salmonella serotype probable/typical, Clonotype S-10, SDO: S-10, SDO-C: 0	
H07	N	4-32	0	0	short/ variable probable/typical →SDO	Salmonella serotype probable/typical, Clonotype S-10, SDO: S-10, SDO-C: 0	

BIOST Offshore waterflood_H026_10						BIOST-100		
Glasir requirements						Technical QA Panel	Review by CCADG Offices & Panels	Customer Check
Wellbore and glassed down glasir requirements								
Wellbore number	Orientation	Area of glass backfilling (m ²)	Completion weight (t)	Over-cementing thickness (m)	Drilling device	Pressure and gas rate test		
910	S	1.68	0	0	none	injection or shut-in perforate bore, concrete SBS, H2O2, etc.		
916	E	2.37	0	0	none	injection or shut-in perforate bore, concrete SBS, H2O2, etc.		
914	E	5.42	0	0	none	injection or shut-in perforate bore, concrete SBS, H2O2, etc.		
904	E	5.49	0	0	none	injection or shut-in perforate bore, concrete SBS, H2O2, etc.		


















BSEK Certificate number: BSEK21_02				page 2 of 2		
Construction		Drawn on B2 Plan	Drawn on GGSDG B2 Plans	Certificate Status		
Insulation requirements						
The applicant must maintain the new or altered construction (thermal, walls, and ceiling/floors) in accordance with the specifications listed in the table below, except that if a different insulation is not required for the area of new construction in the B2B table, it is insulation not required for parts of altered construction where insulation already exists.						
				✓	✓	✓
Construction	Approved insulation required (R value)	Other specifications				
insulated floor with embedded subfloor concrete (B2B.6)	(R9.75 (new) or R1.30 including embedded)	N/A				
external wall, cavity brick	R5					
external wall, non-cavity/brickwork, brick masonry	R1.20 (R1.30 including embedded)					
flat ceiling, gabled roof	ceiling (R5.20) and flat ceiling	light color (emissivity = 0.47%)				


2020 Training schedule 01/03/2020_20					page 6/10		
Training requirements					Stand on 3A Points	Stand on 40/50/60 Points & Stars	Stand on Circles
Workstation number	Overclocked	Power of glass resistor (W)	Overclocking heat (W)	Overclocking glass (W)	Shooting device	Power and 30/40/50 points	
906	14	1,60	0	0	gunlight infrared resistor →900 mm	stand on 40/50/60 points (Circles 1-3), Stand on 1-3,	
907	0	3,40	0	0	skin/ thermal/ penetration →400 mm	stand on 40/50/60 points (Circles 1-3), Stand on 1-3,	
908	10	2,51	0	0	skin/ thermal/ penetration →400 mm	stand on 40/50/60 points (Circles 1-3), Stand on 1-3,	
909	14	1,50	0	0	skin/ thermal/ penetration →400 mm	stand on 40/50/60 points (Circles 1-3), Stand on 1-3,	
910	0	2,50	0	0	none	stand on 40/50/60 points (Circles 1-3), Stand on 1-3,	

0103 Continue water/F0001_01						pgp-07		
Chasing requirements						Water use DA Plans	Water use L0000 Plans & notes	Catch t/ha
Wilderness and grazed areas chasing requirements								
Waterbody name	Chase time	Area of grass ha/ha/ha	Overlapping ha/ha/ha	Overlapping ha/ha/ha	Flowing ha/ha/ha	Flowing ha/ha/ha	Flowing ha/ha/ha	
W01	10	1.15	0	0	water water perennially -no flow	water water perennial ha/ha/ha	water water perennial ha/ha/ha	
W02	5	1.17	0	0	water water perennially -no flow	water water perennial ha/ha/ha	water water perennial ha/ha/ha	
W03	5	1.43	0	0	water water perennially -no flow	water water perennial ha/ha/ha	water water perennial ha/ha/ha	
W04	5	1.34	0	0	water water perennially -no flow	water water perennial ha/ha/ha	water water perennial ha/ha/ha	
W05	5	0.76	0	0	water water perennially -no flow	water water perennial ha/ha/ha	water water perennial ha/ha/ha	


B3020 Certificate number: B3020_1B	page 10/10
Legend	
In these commitments, "applicant" means the person carrying out the development.	
Commitments identified with a "W" in the "Show on 3D plan" column must be shown on the plans accompanying the development application for the proposed development (if a development application is to be lodged for the proposed development).	
Commitments identified with a "W" in the "Show on CCODC plans & good" column must be shown in the plans and specifications accompanying the application for a construction certificate – complete development certificate for the proposed development.	
Commitments identified with a "W" in the "Certificate check" column must be certified by a certifying authority as having been fulfilled, before a final occupation certificate for the development can be issued.	



LEGEND

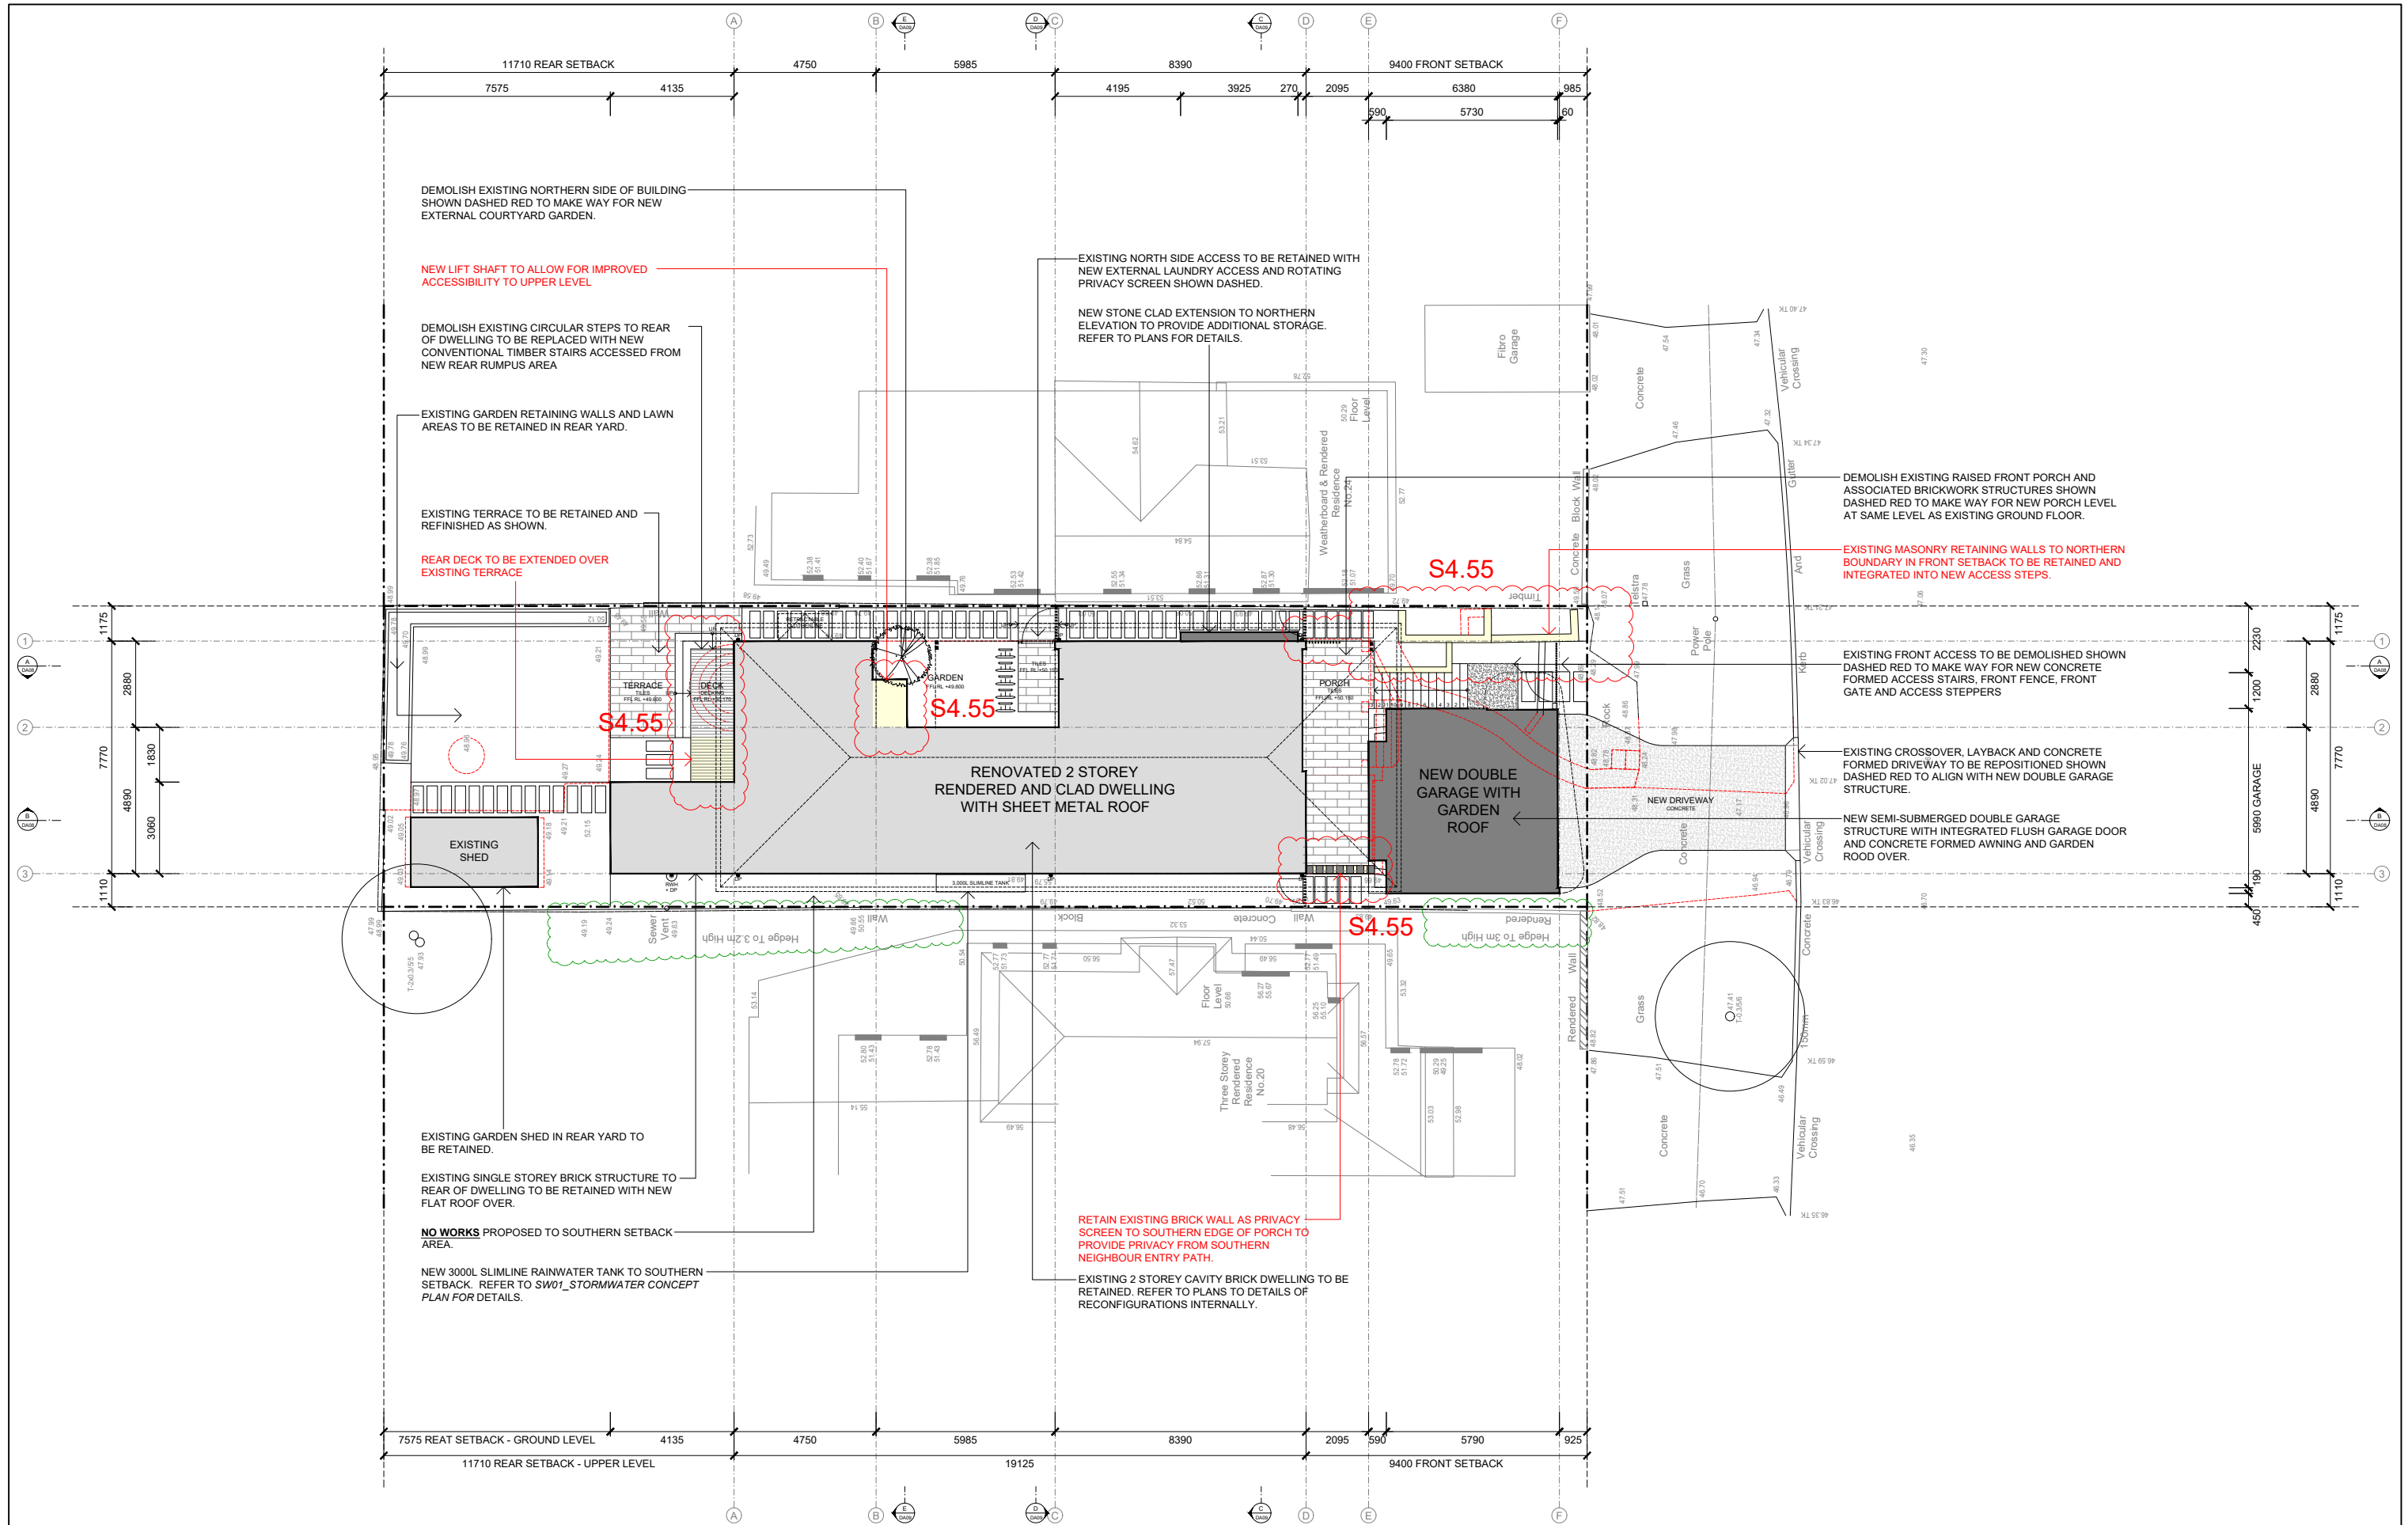
	GRID LINE REFERENCE	$+ 59.71$	EXISTING LEVEL	 ex DP	EXISTING DOWN PIPE	 OF	OVERFLOW
	DETAIL OR SECTION REF. DRAWING REFERENCE	FFL RL + 62.64	PROPOSED FINISHED FLOOR LEVEL	 DP	DOWN PIPE	 W	WATER METER
	DOOR NUMBER	RL + 62.64	PROPOSED FINISHED GROUND LEVEL	 DP+ RW	DOWN PIPE + RAINWATER HEAD	 G	GAS METER
	WINDOW NUMBER	$+ \text{ TOW } 45.000$	TOP OF WALL LEVEL	 DP+S	DOWN PIPE + SPREADER	 SA	SMOKE ALARM
	PROPERTY BOUNDARY			 ST	PLUMBING STACK IN WALL	 FW	FLOOR WASTE
				 GB	GAS BAYONET POINT	 HC	HOSE COCK

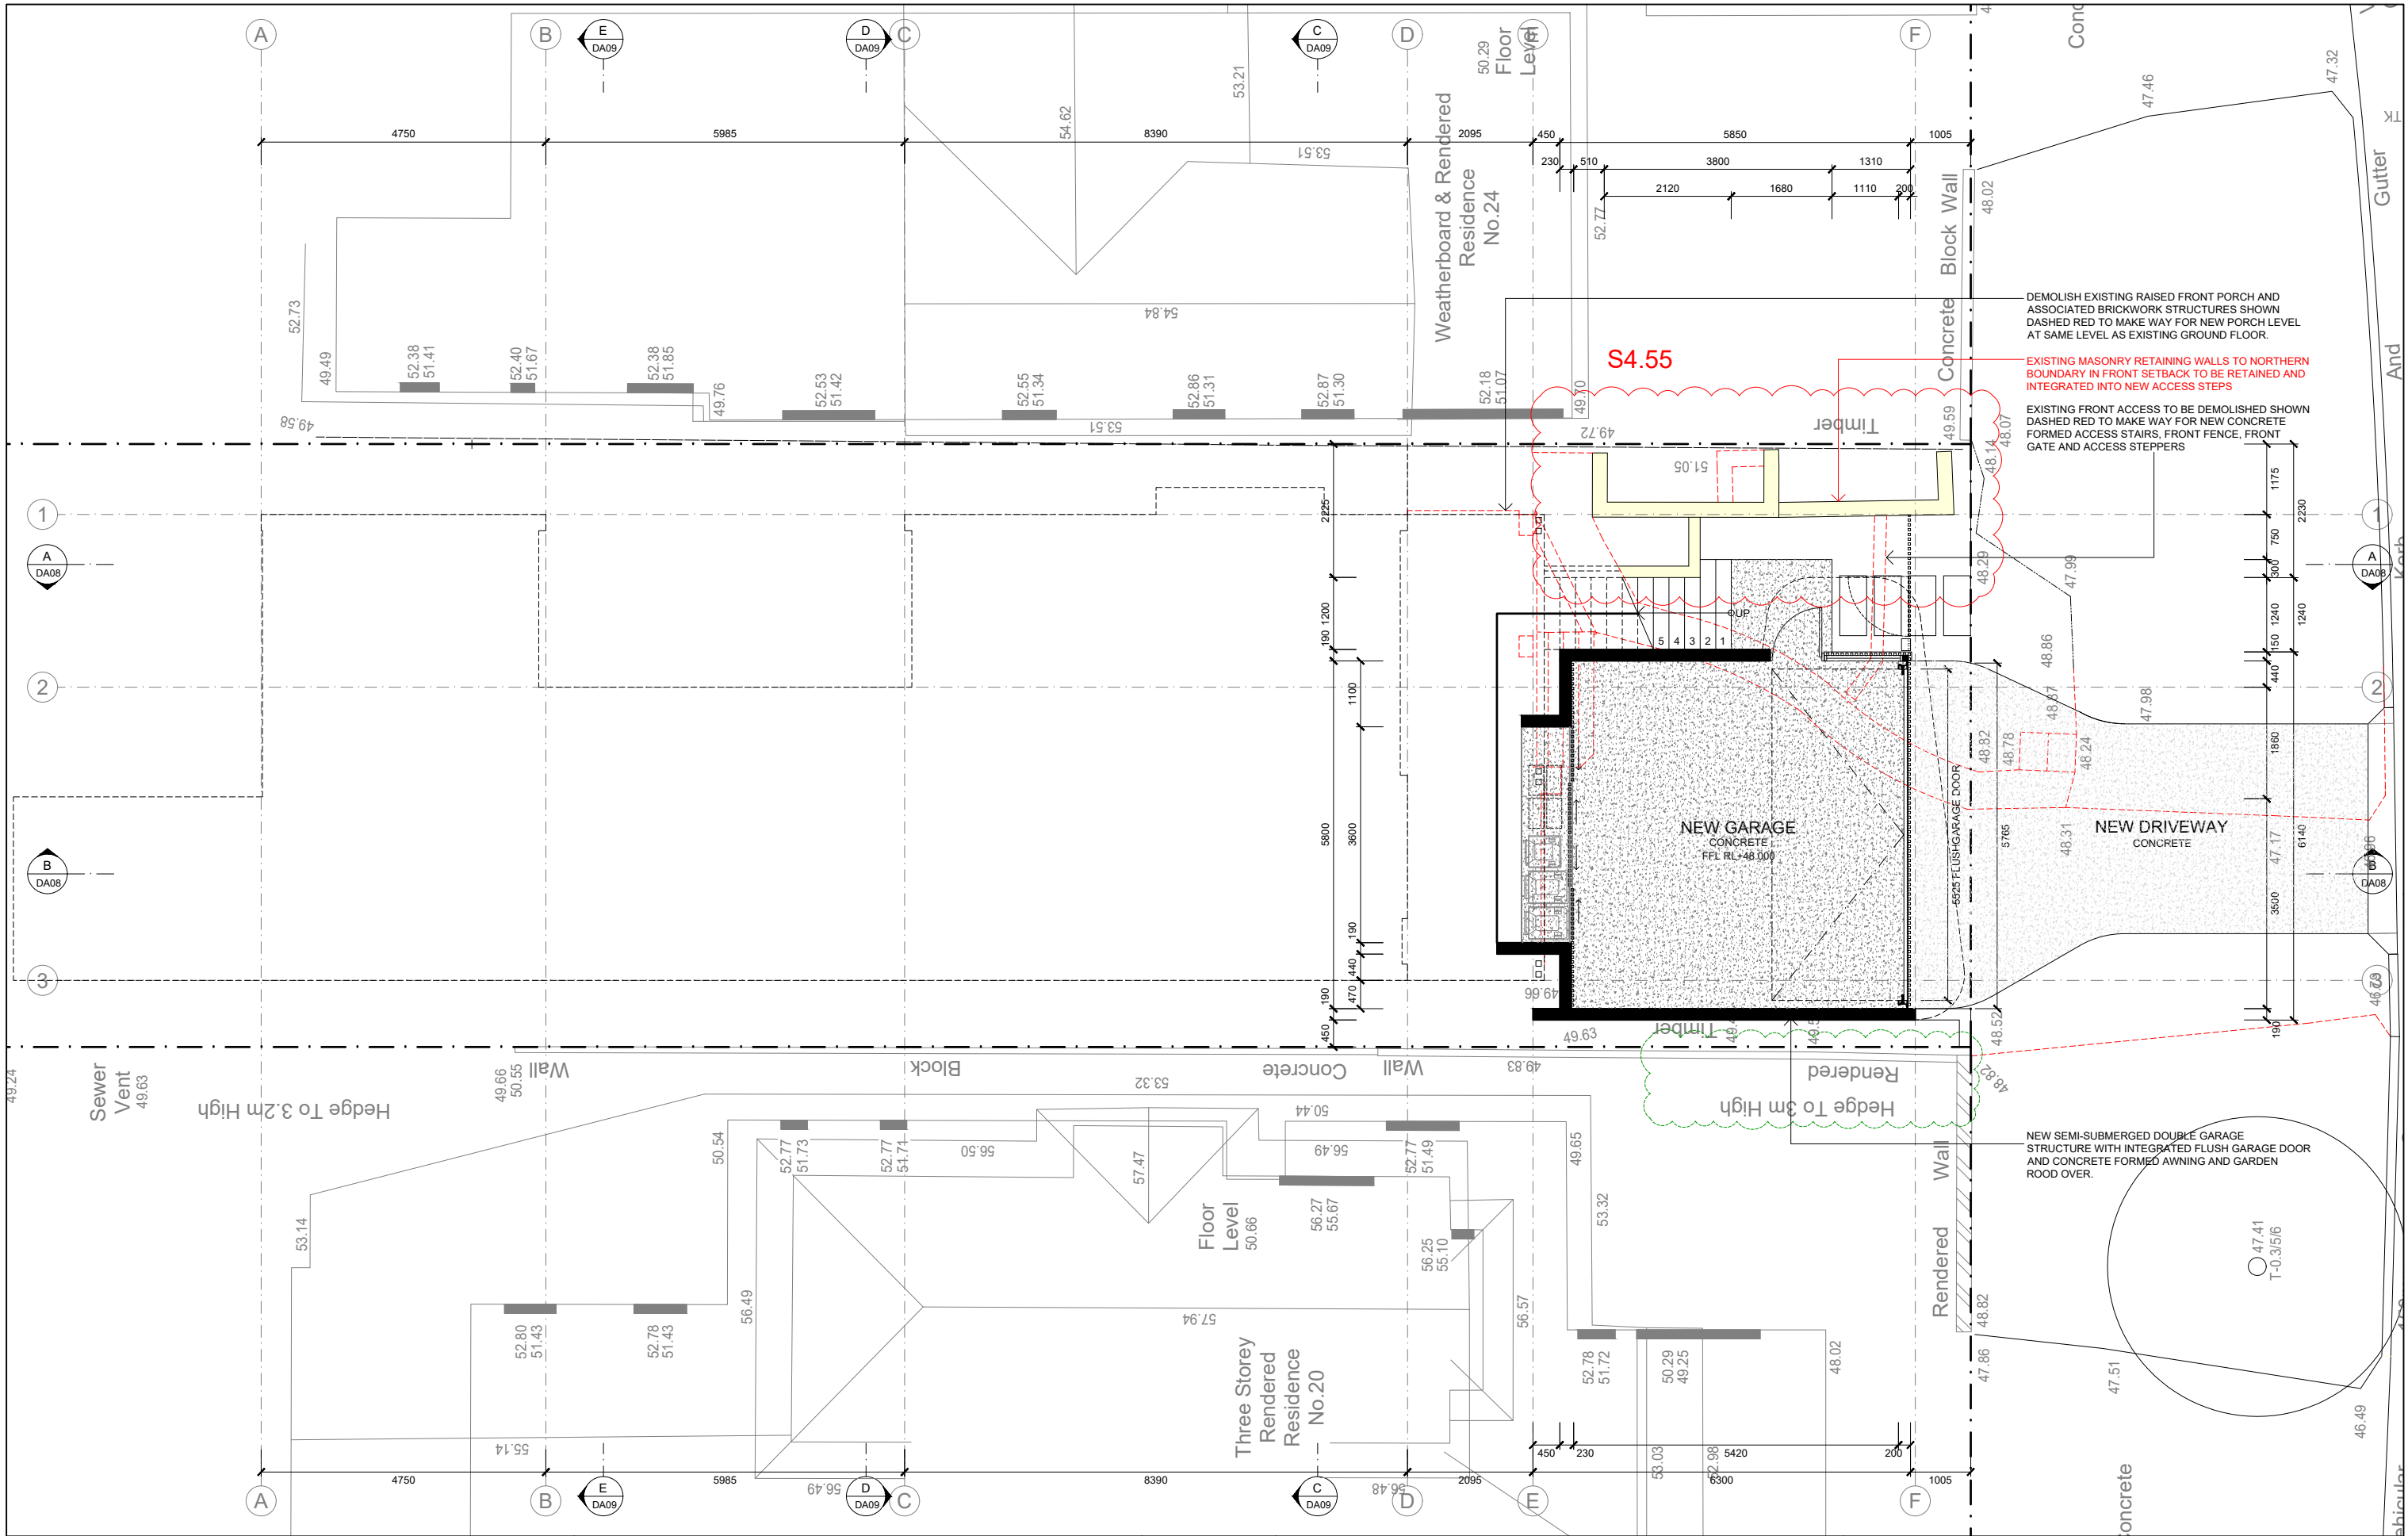


--	--	




												<p>Architecture Interior Design</p>	<p>Castlepeake Consulting Pty Ltd ABN 85 054 612 761 7/136 Willoughby Rd, Crows Nest NSW 2065 P+61 2 9437 1800</p> <p>www.castlepeake.com.au</p>	Drawing Title									
														PROPOSED GARAGE FLOOR PLAN									
														Project									
														PARKER RESIDENCE - 22 LOCH STREET, FRESHWATER									
S4.55		ISSUE FOR S4.55 MODIFICATION				JUL '24		LT		KW													
DA1		ISSUE TO NORTHERN BEACHES COUNCIL - ADDITIONAL INFORMATION				26.04.23		KW		KW													
DA		ISSUE TO NORTHERN BEACHES COUNCIL FOR DEVELOPMENT APPLICATION				DEC '22		KW		KW													
REVISION		AMENDMENT OR REASON FOR ISSUE				ISSUE DATE		DRAWN		CHECKED		REVISION		AMENDMENT OR REASON FOR ISSUE				ISSUE DATE		DRAWN		CHECKED	

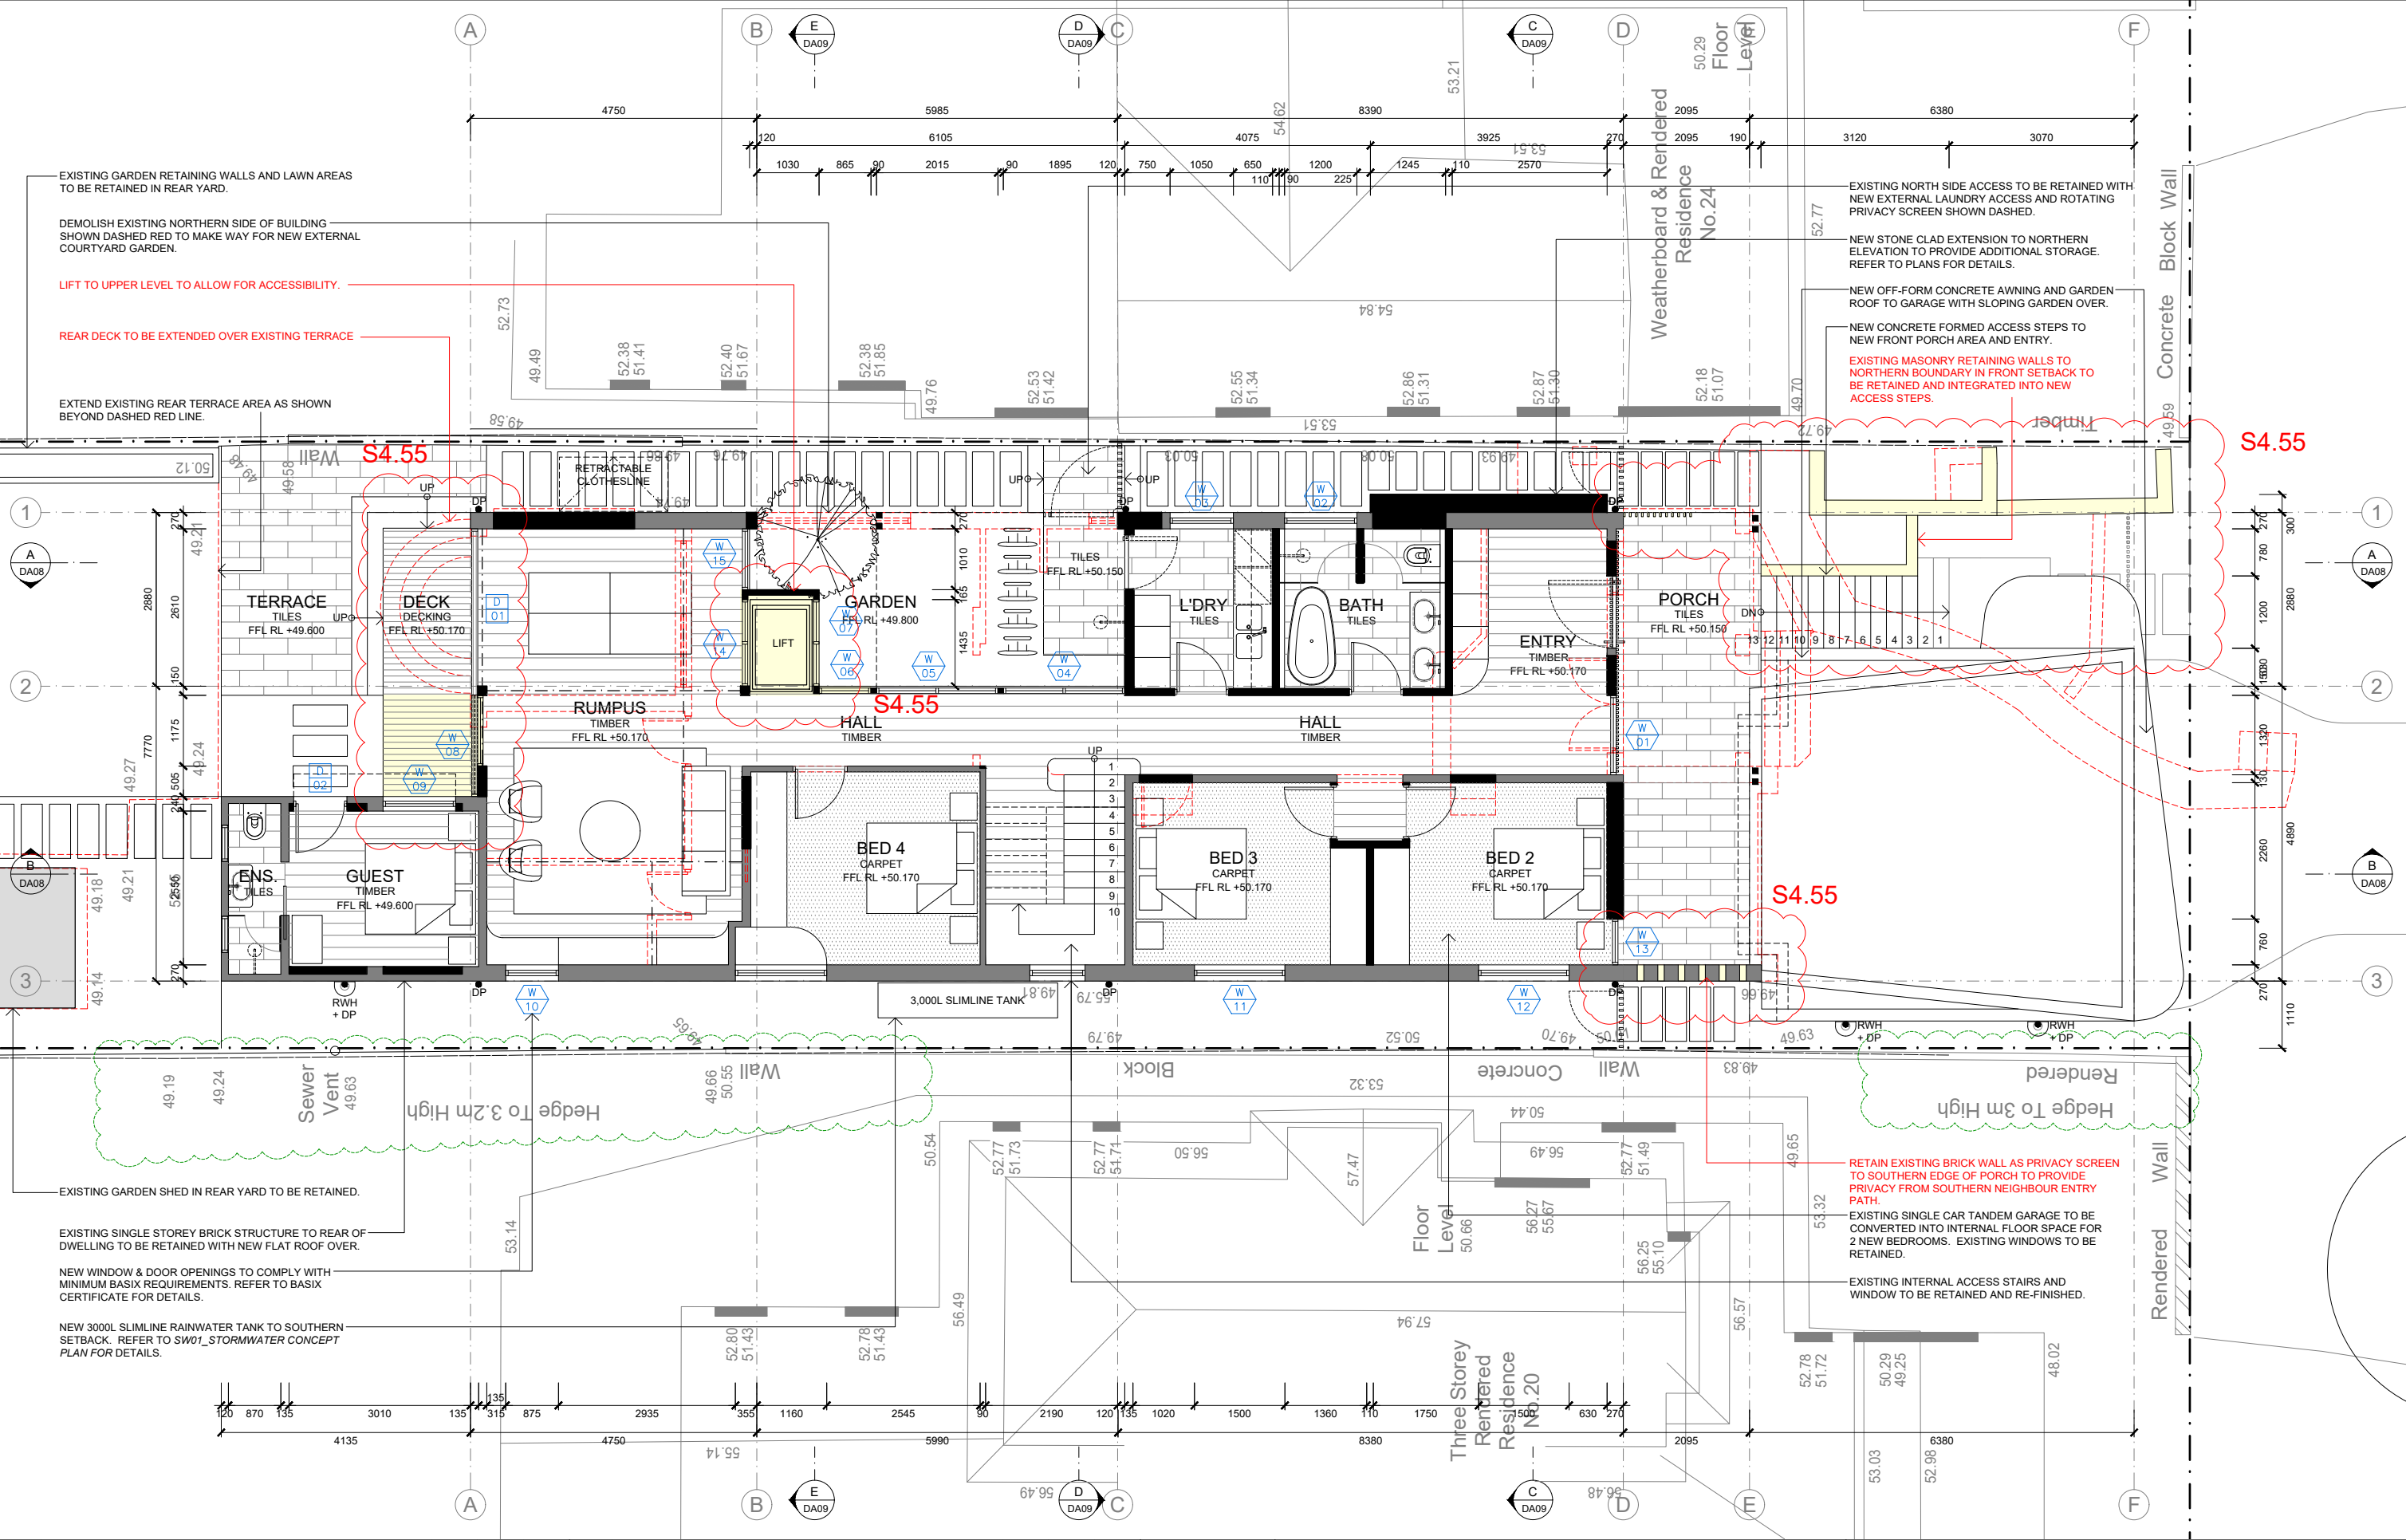


--	--	


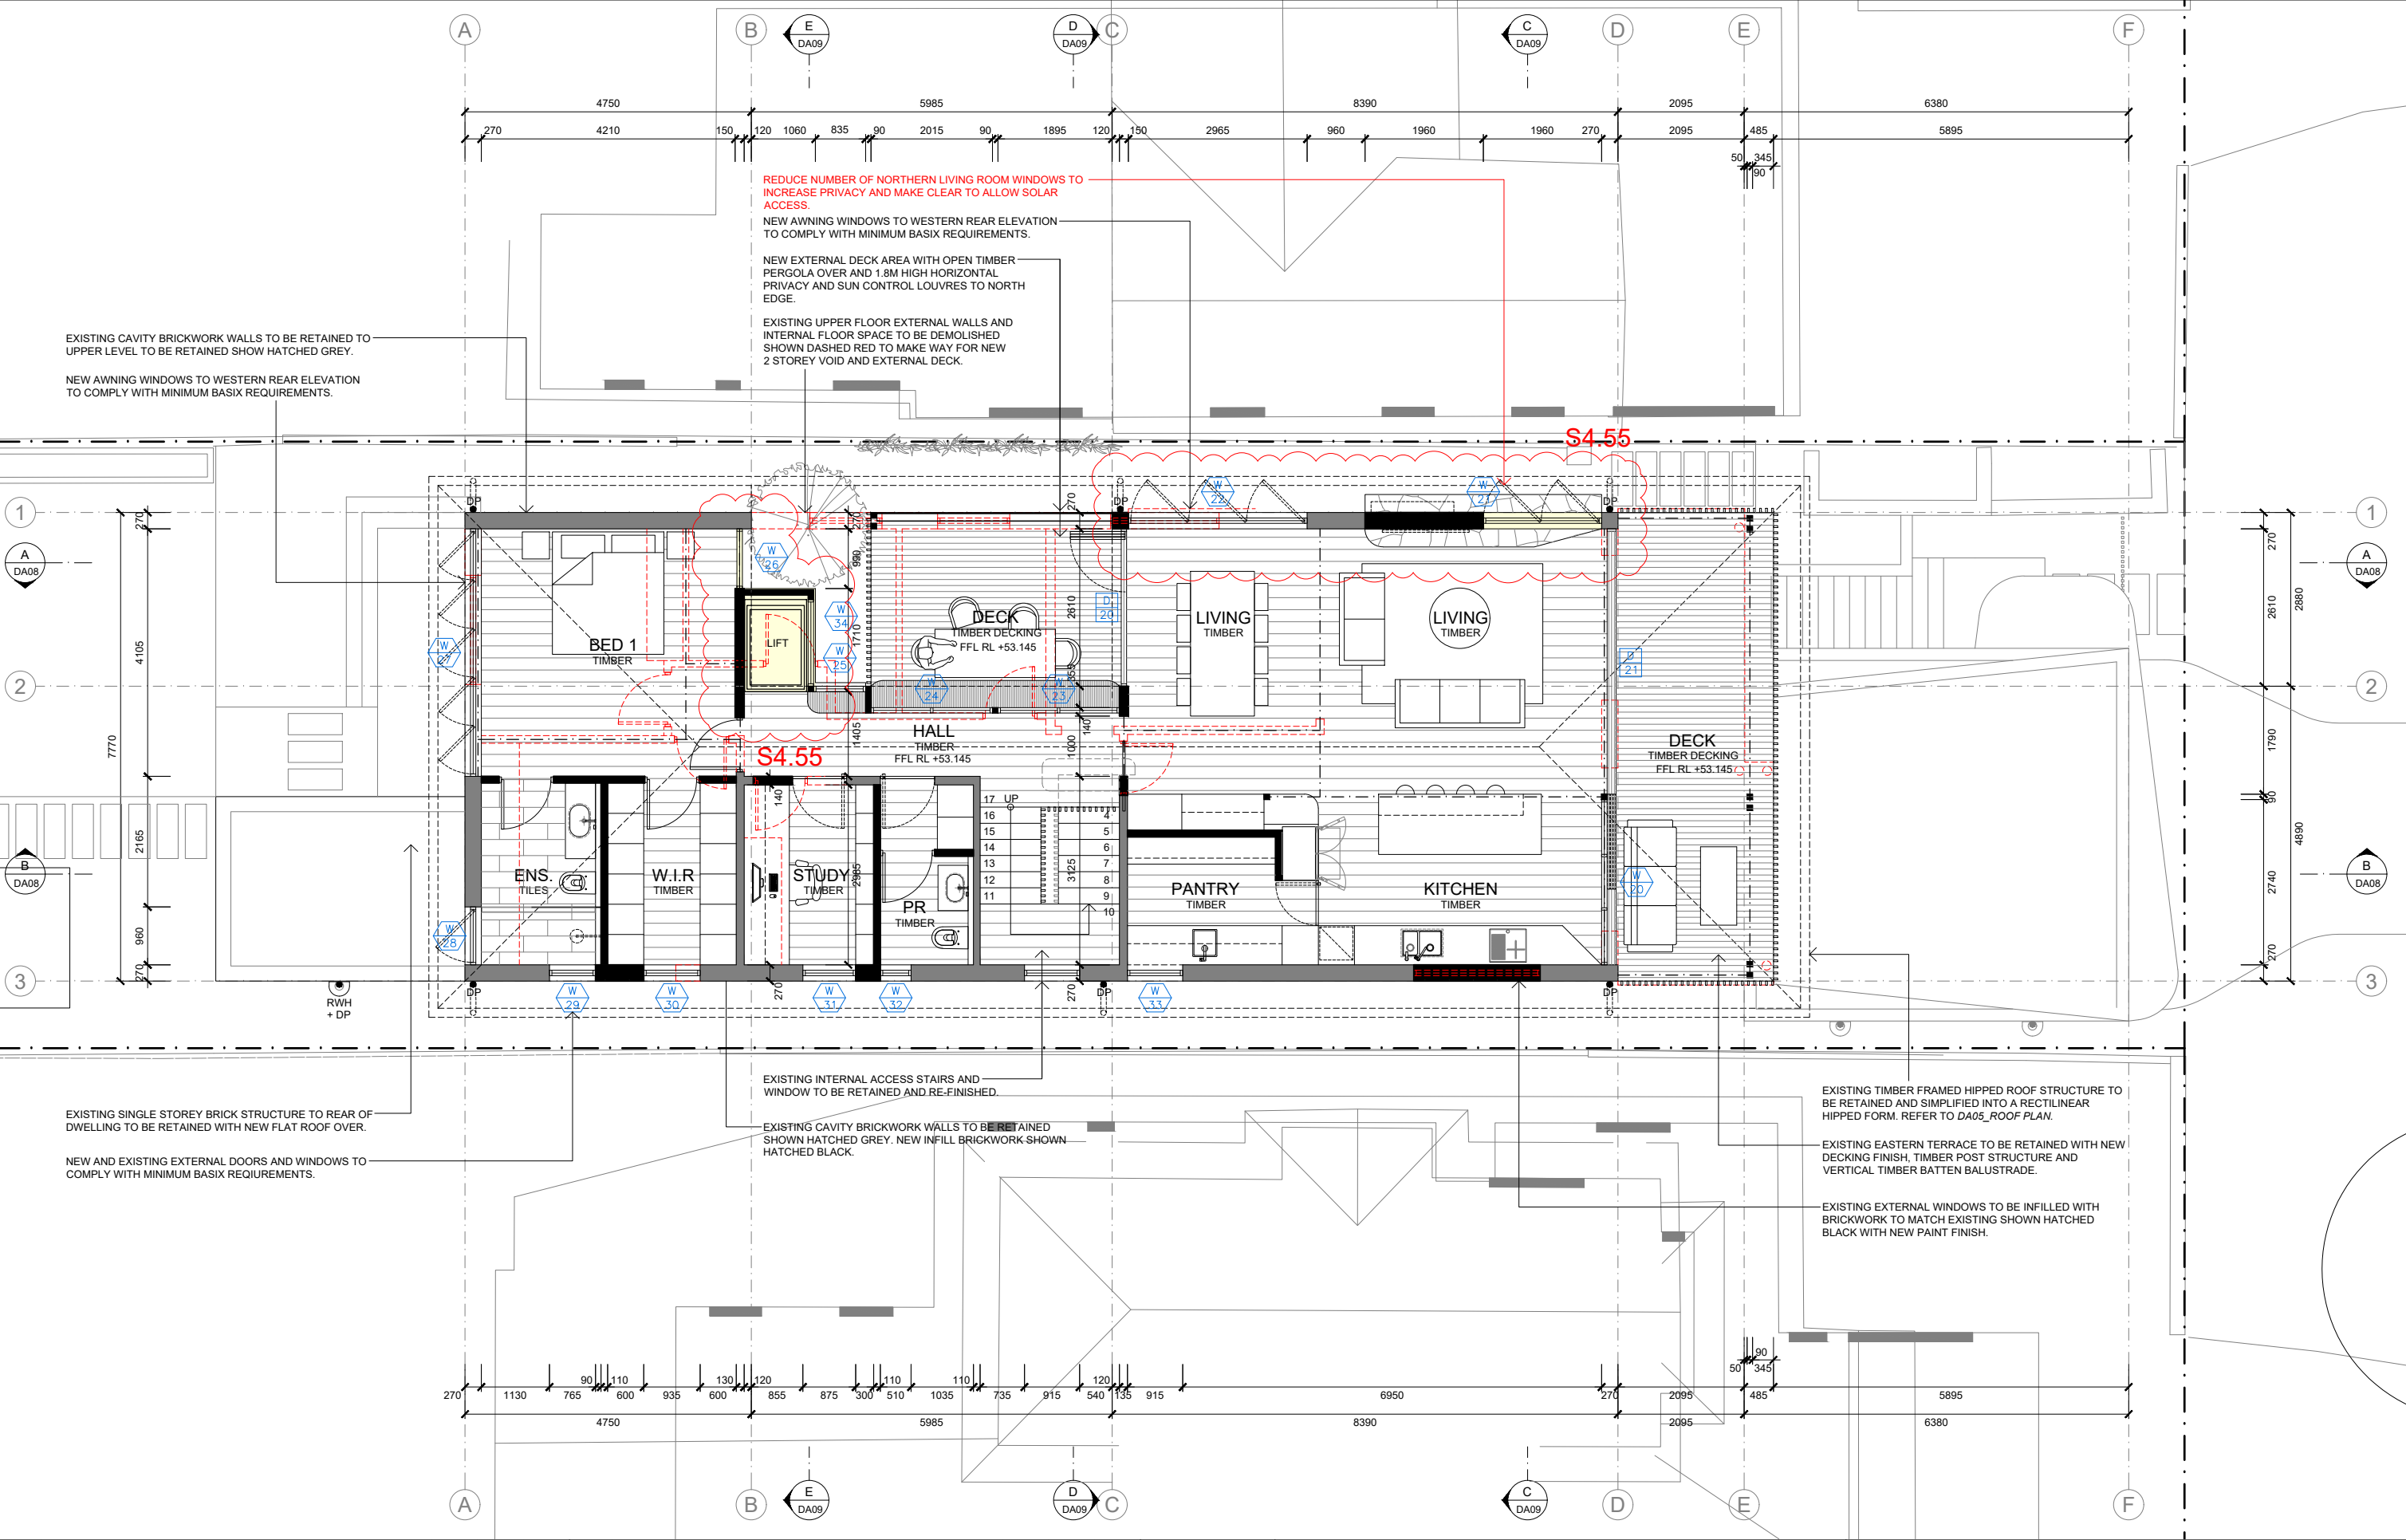


--	--	

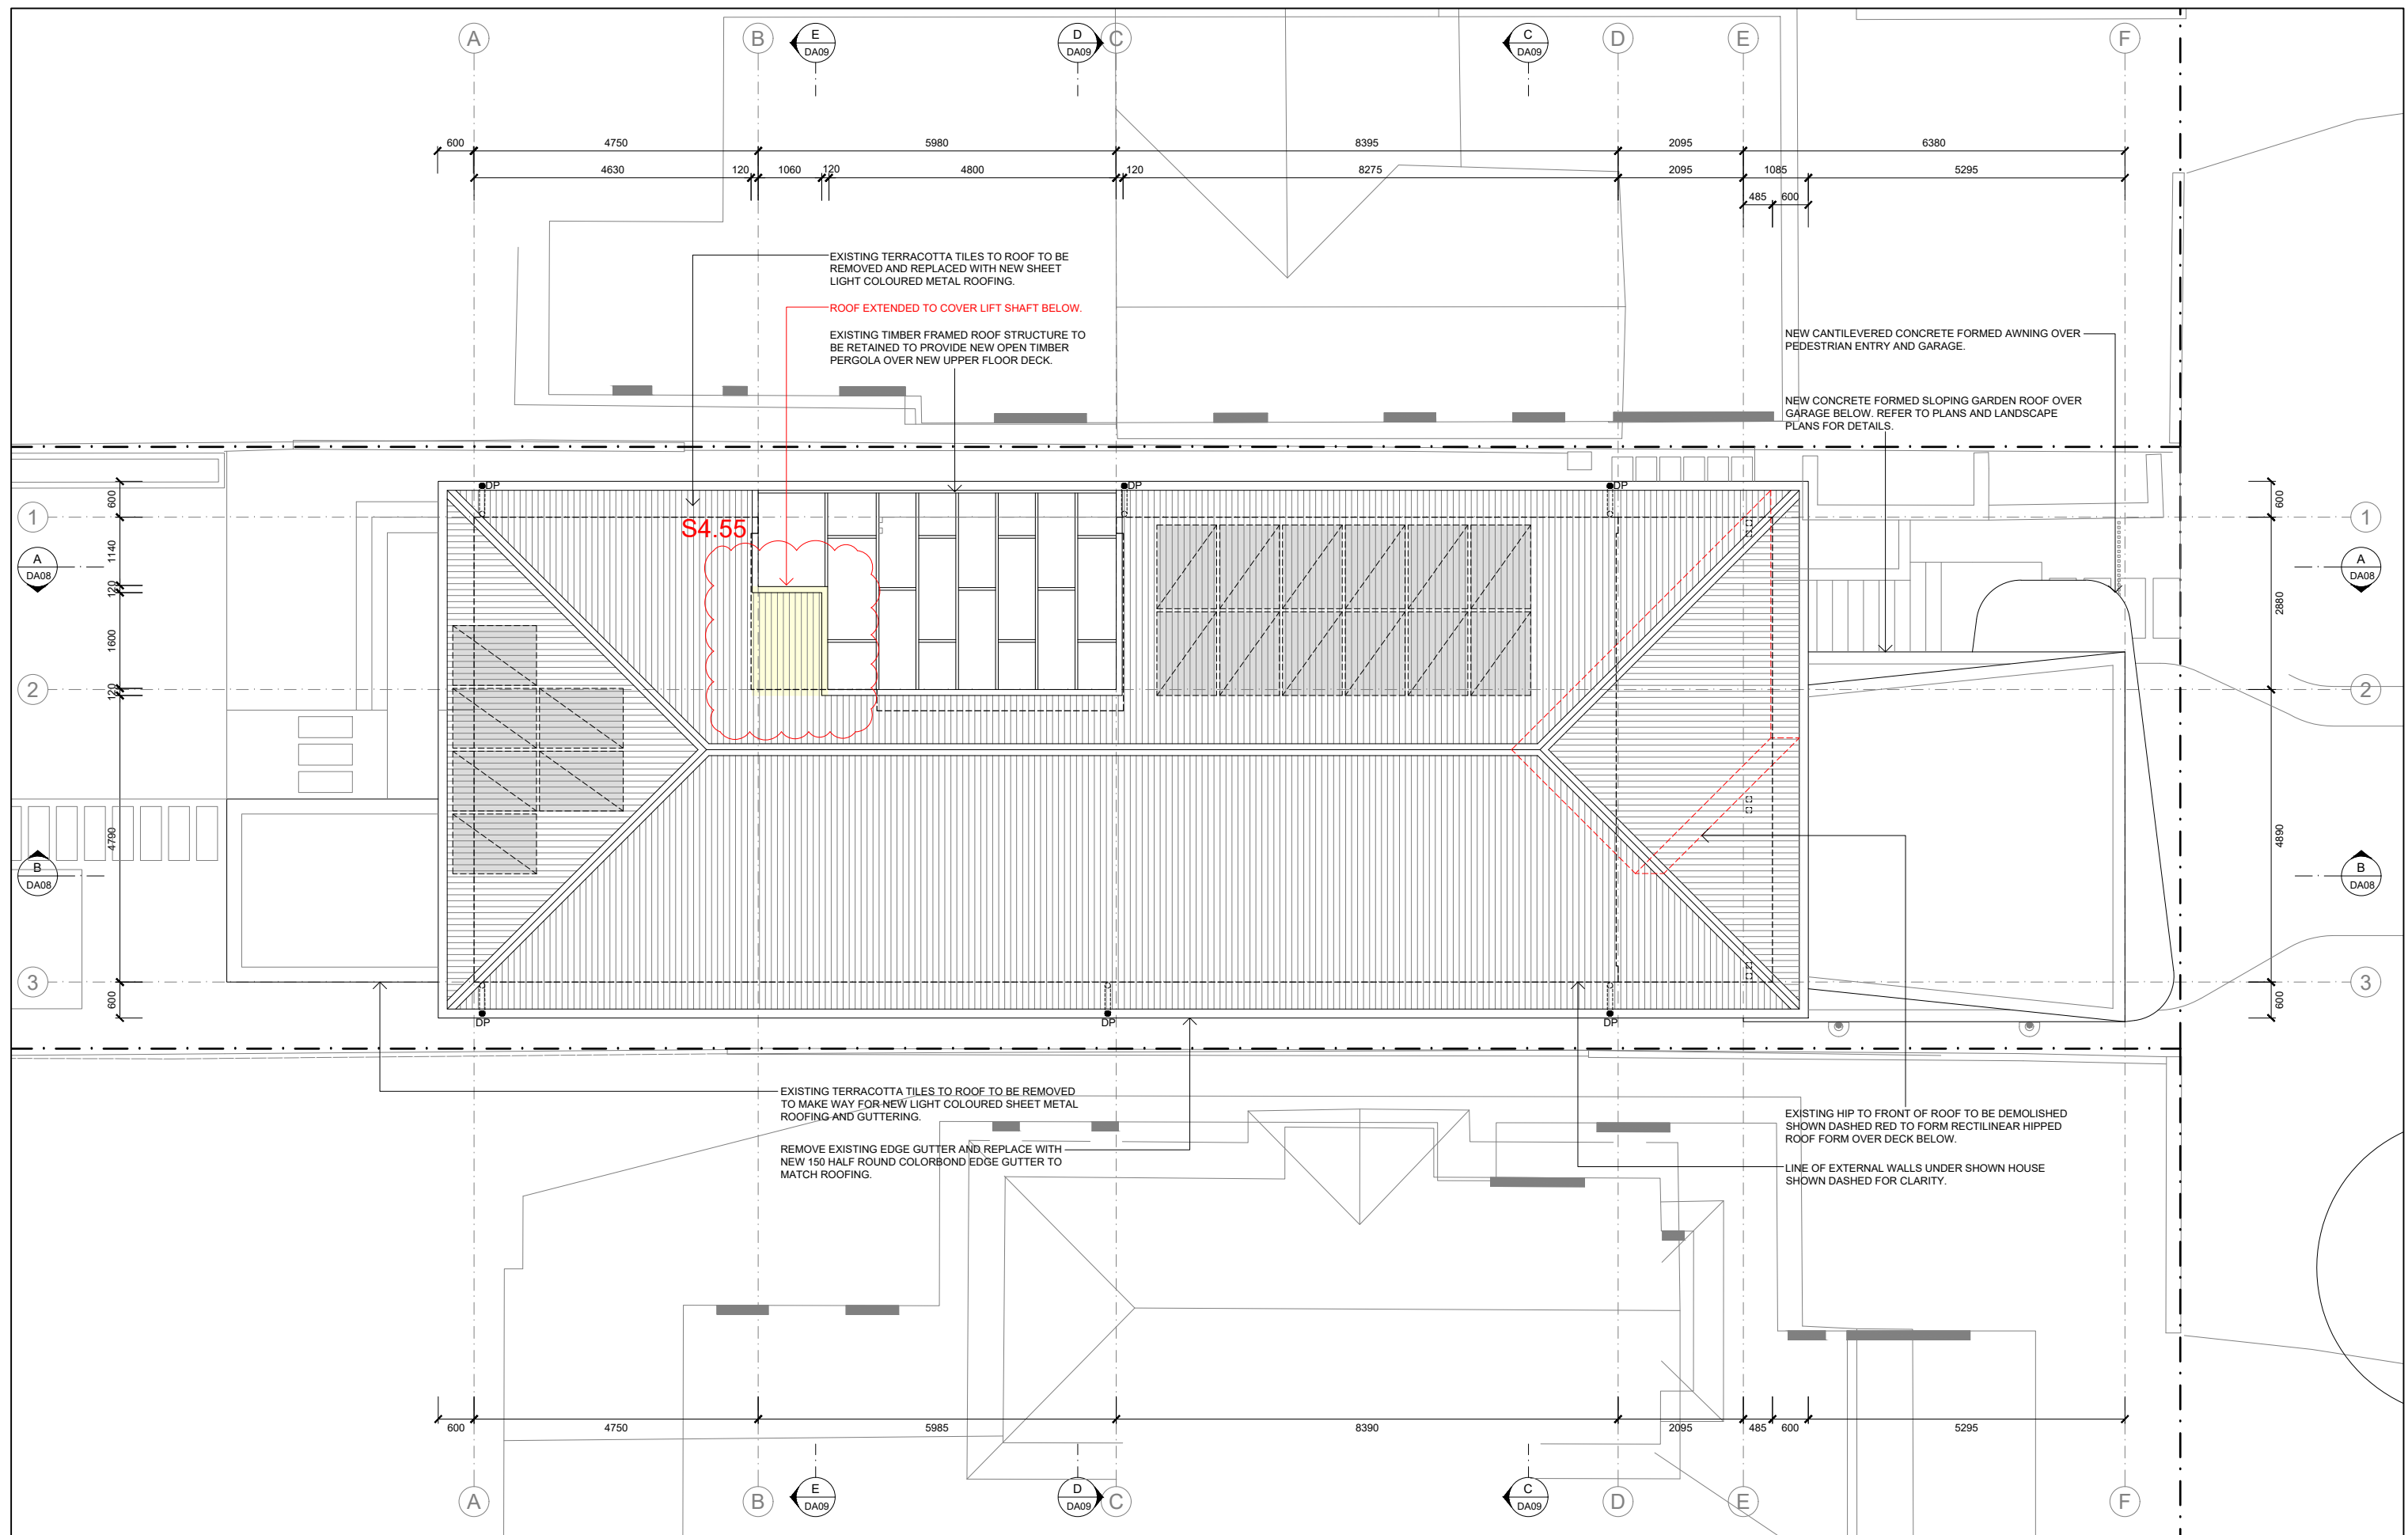[illegible]

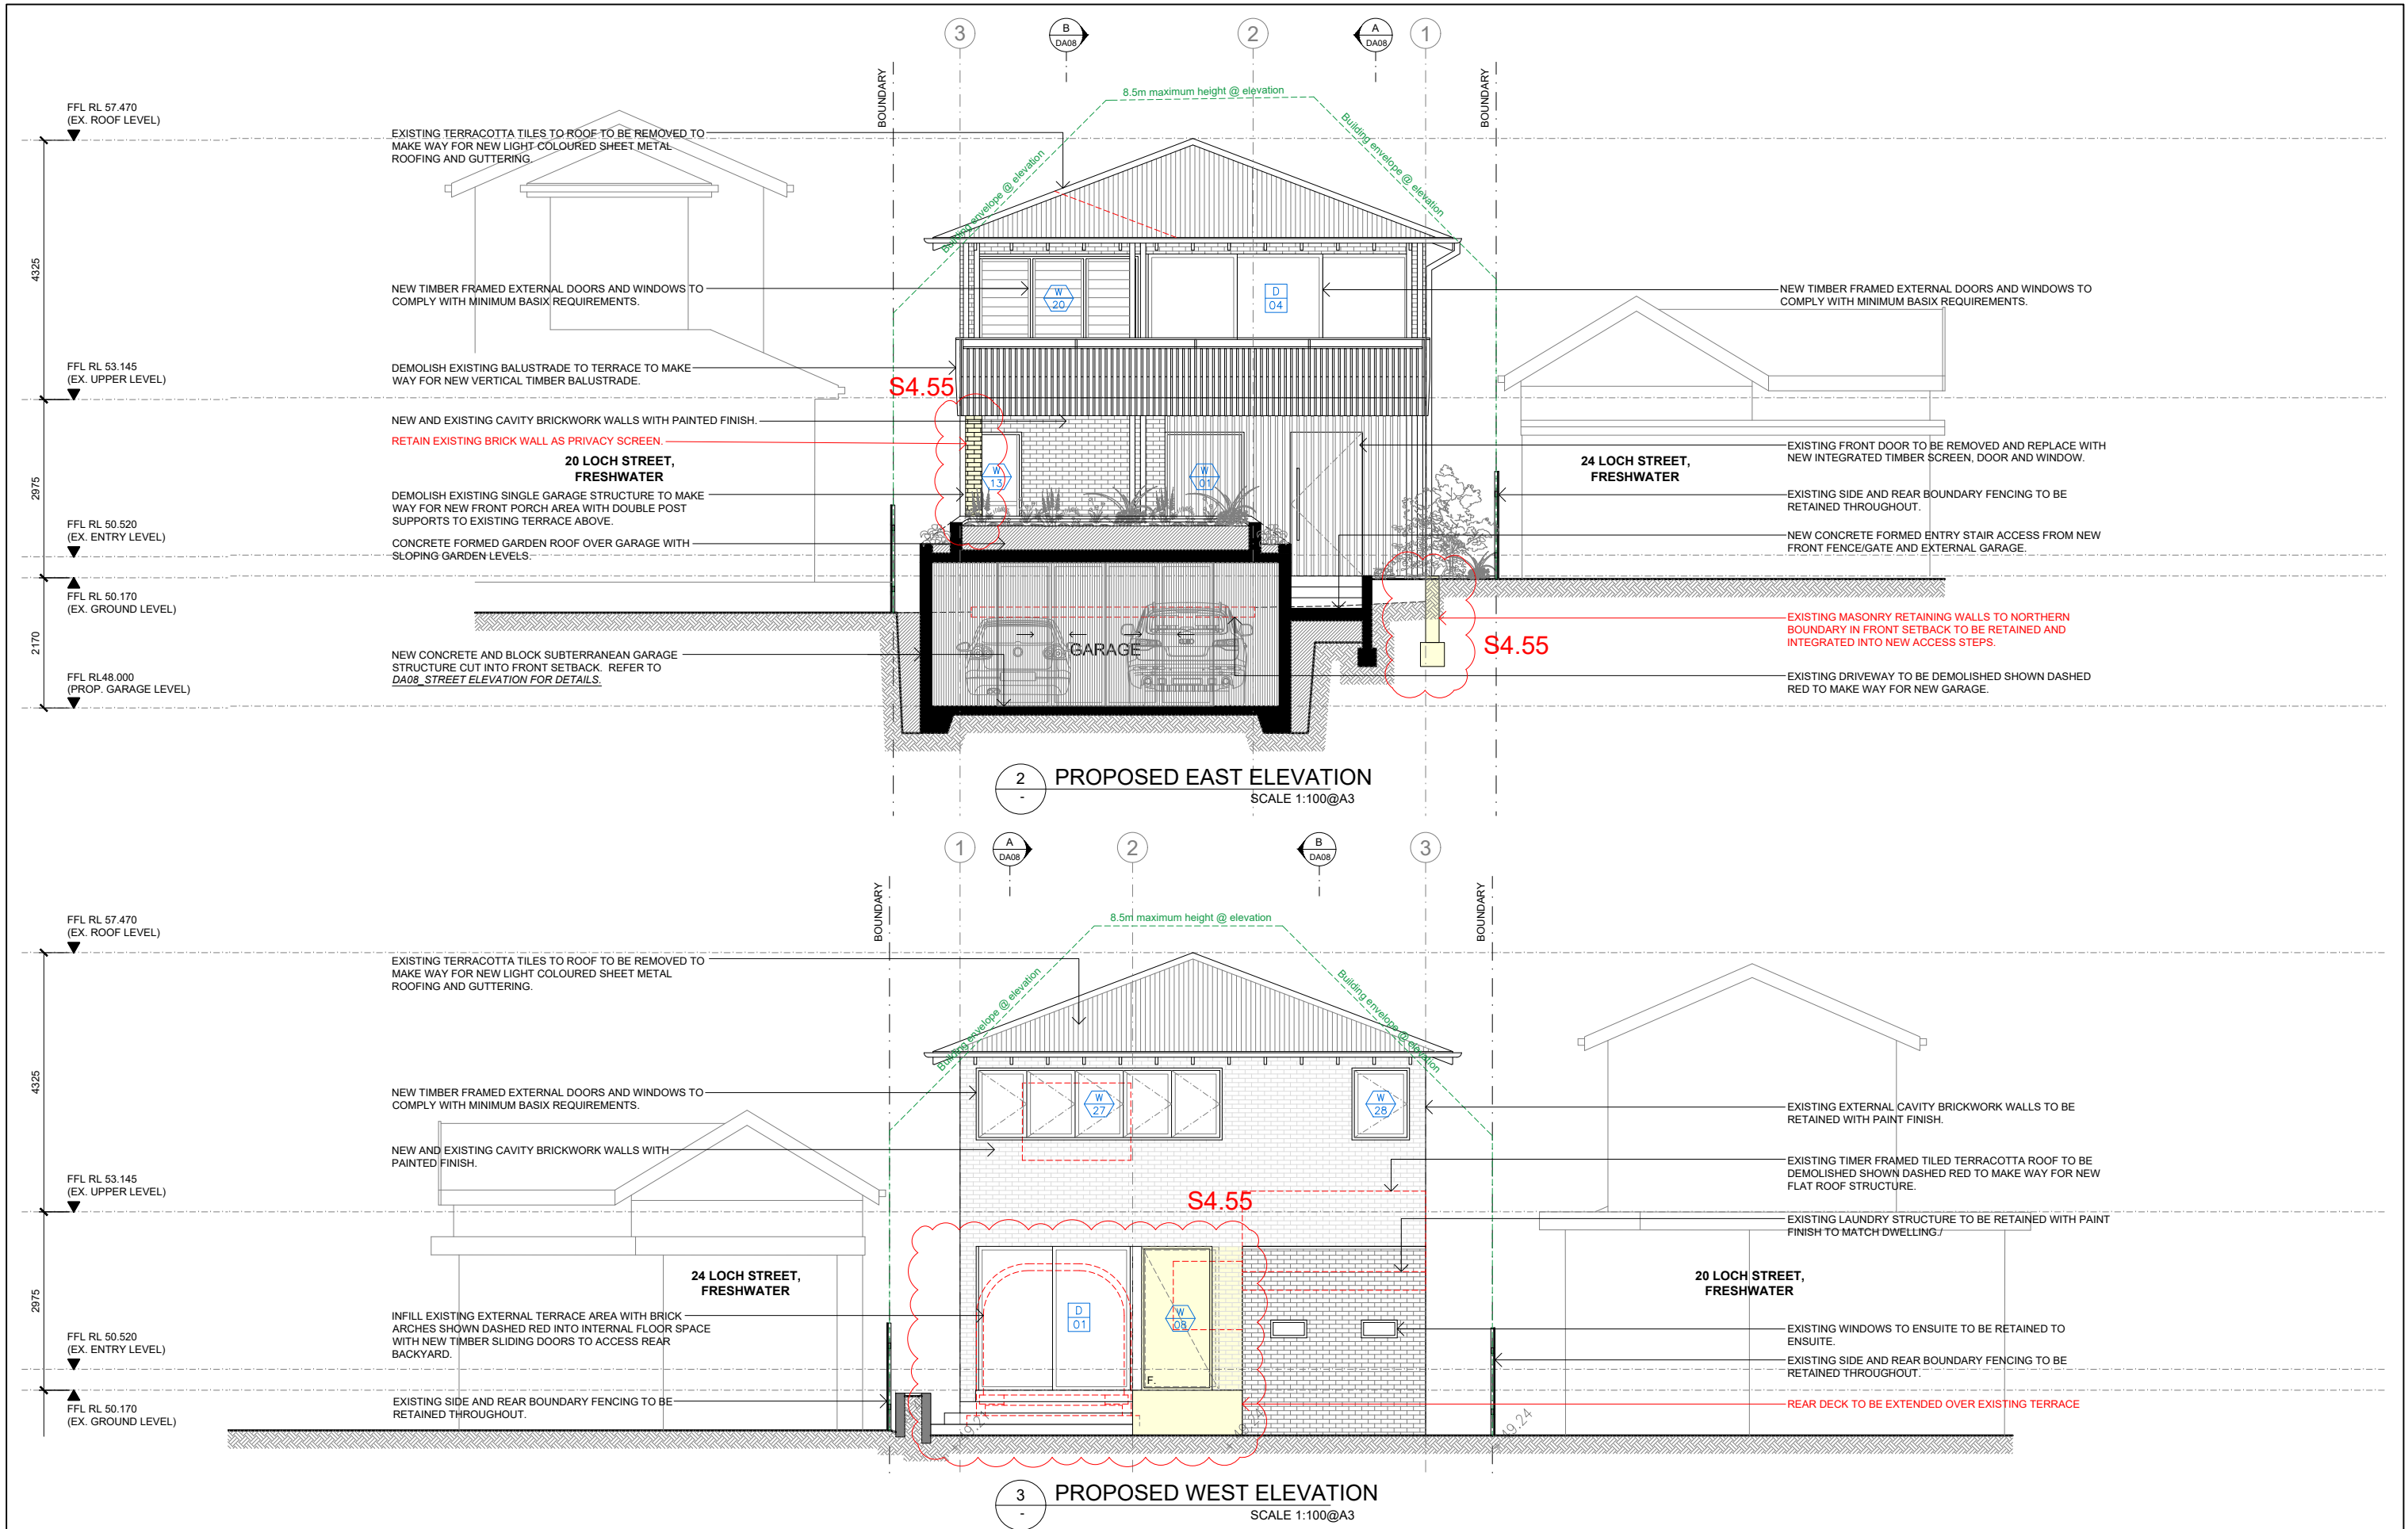

--	--	

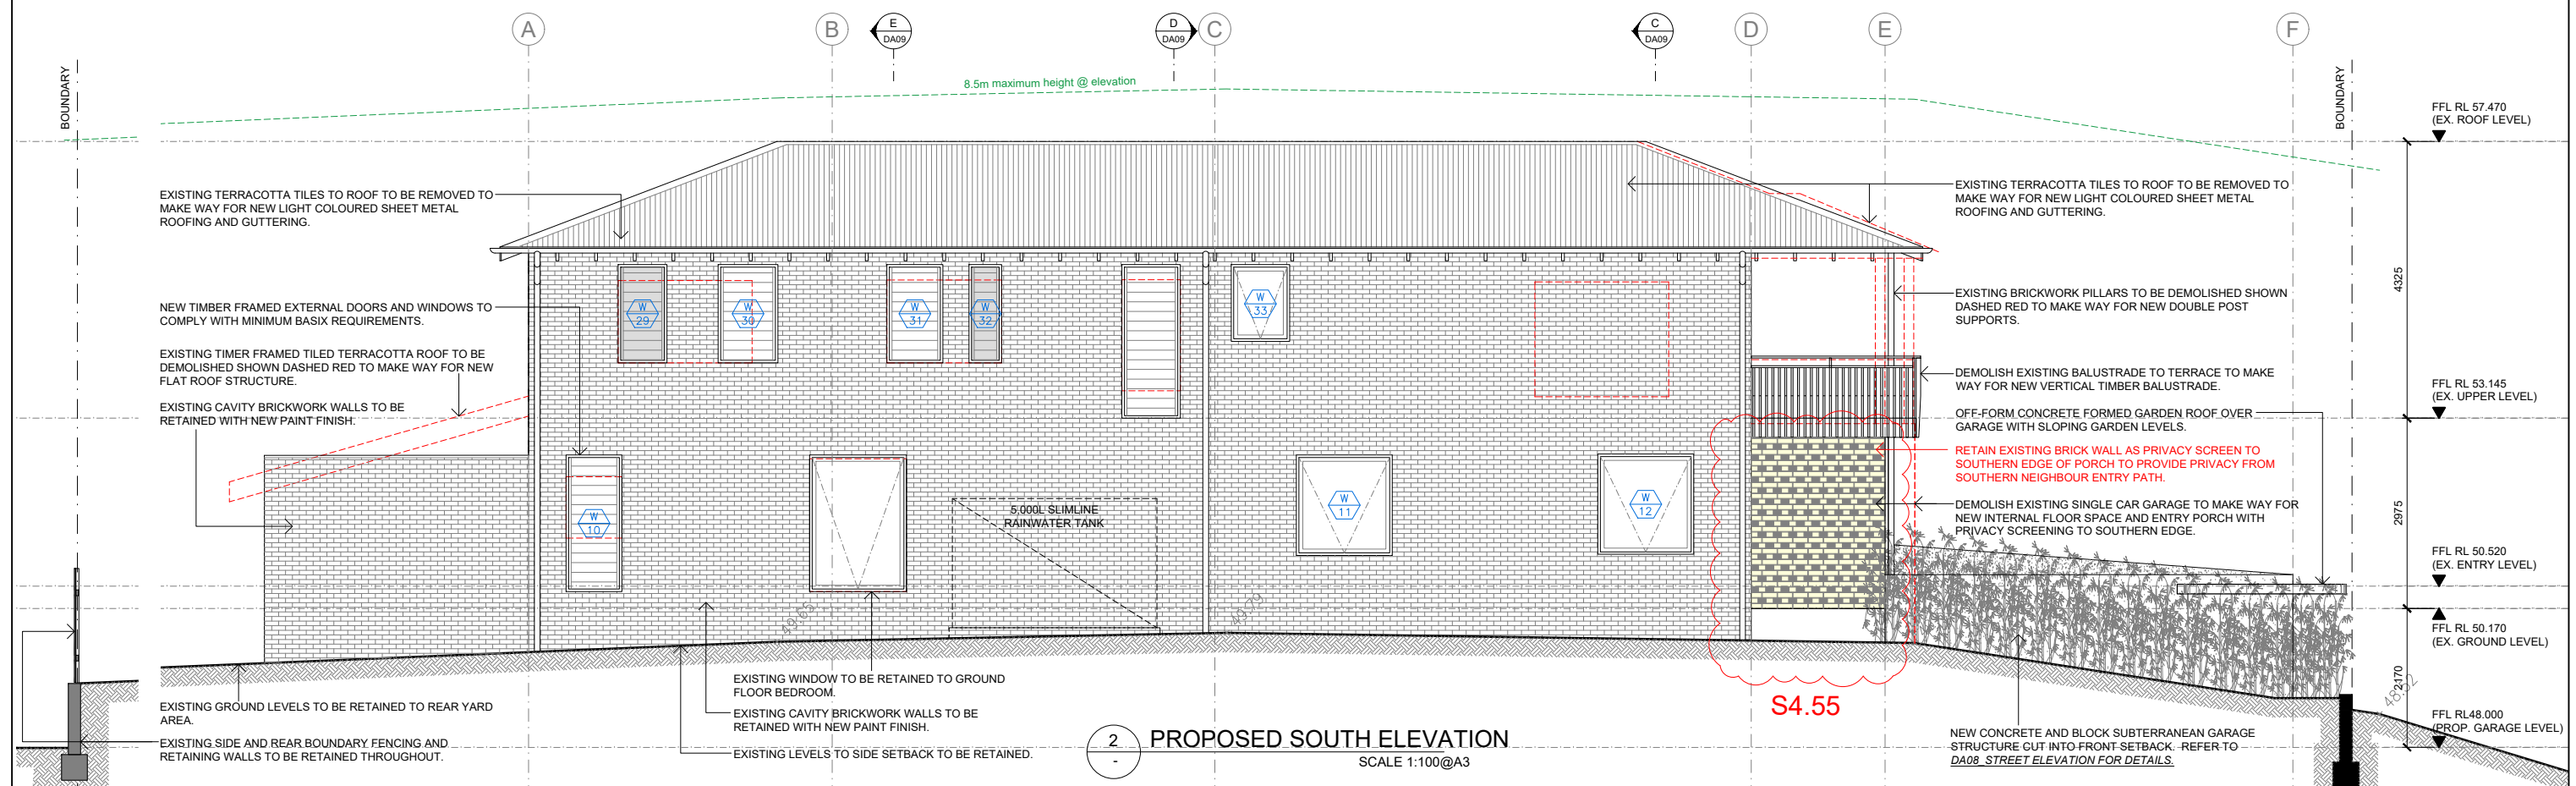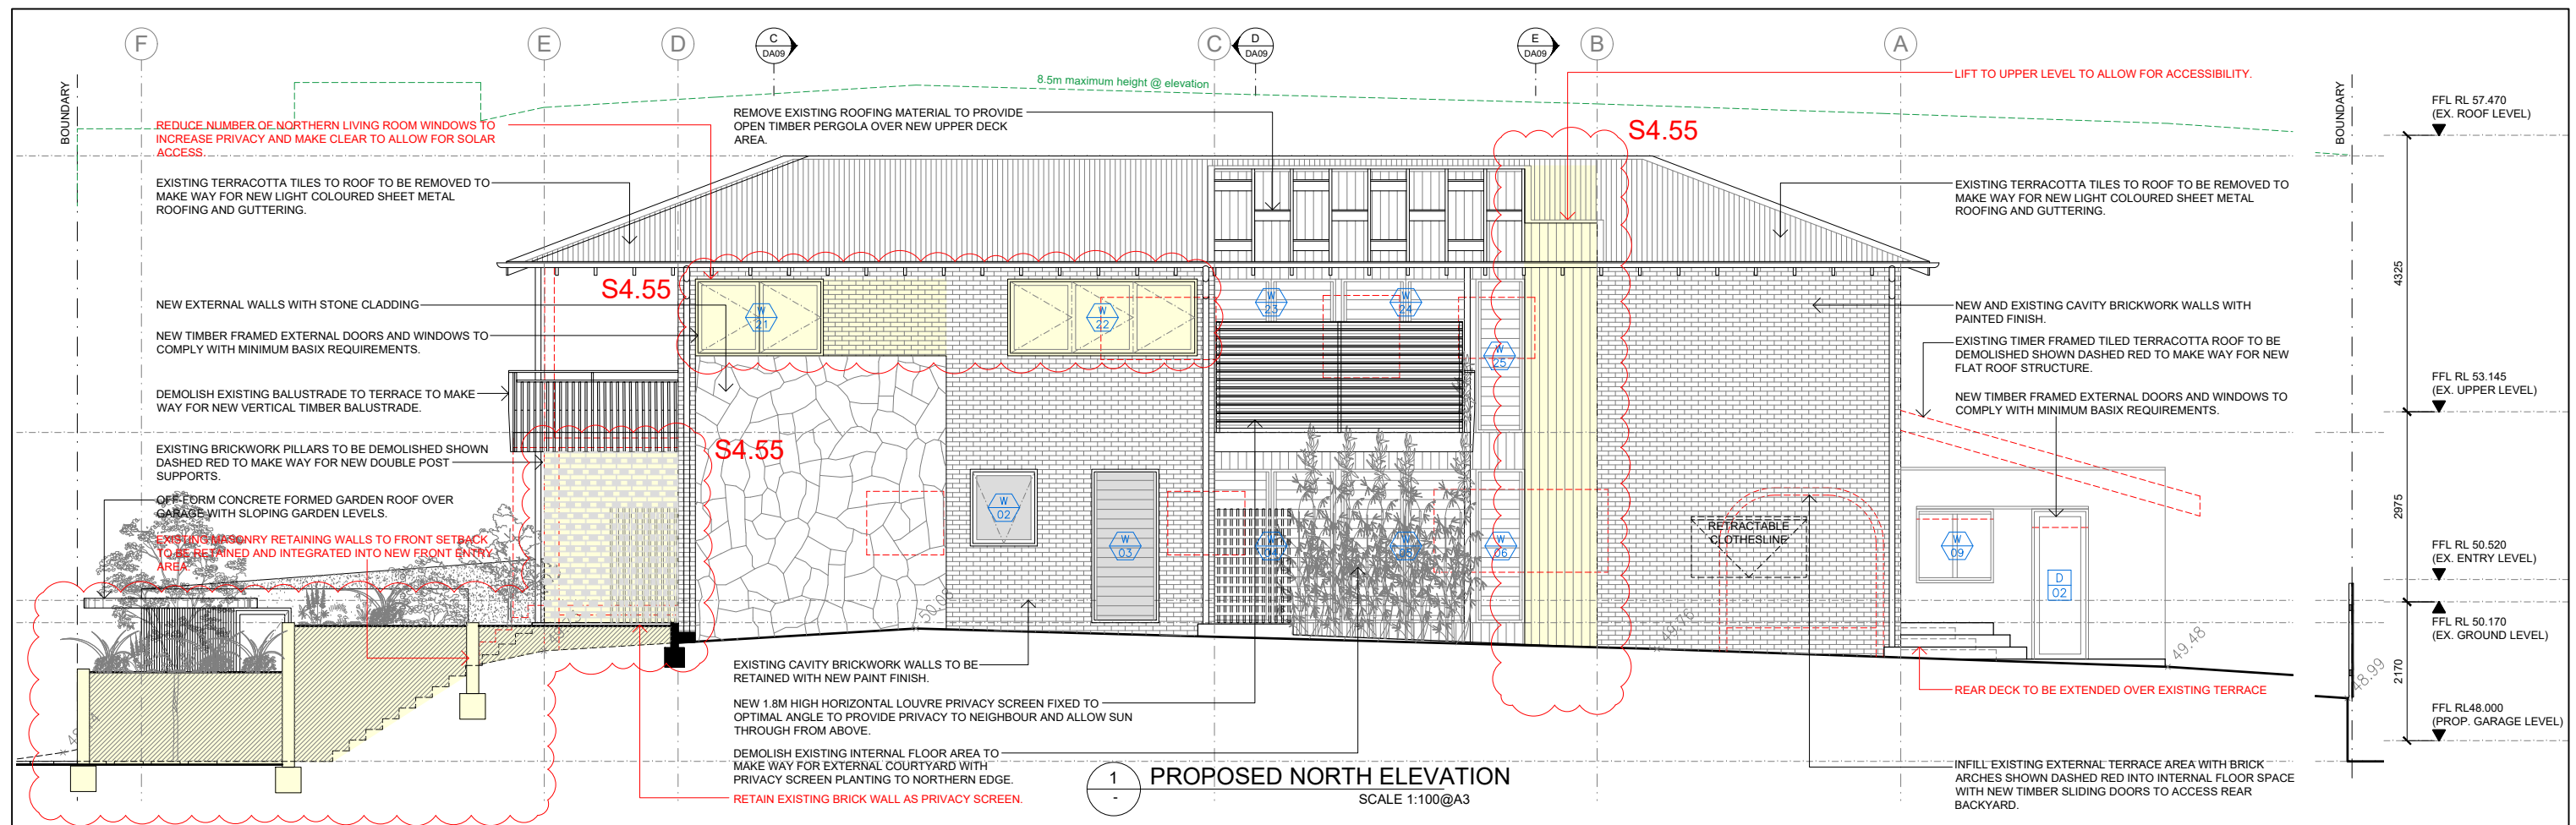

REVISION	AMENDMENT OR REASON FOR ISSUE	ISSUE DATE	DRAWN	CHECKED	REVISION	AMENDMENT OR REASON FOR ISSUE	ISSUE DATE	DRAWN	CHECKED
S4.55	ISSUE FOR S4.55 MODIFICATIONS	JUL '24	LT	KW					
DA1	ISSUE TO NORTHERN BEACHES COUNCIL - ADDITIONAL INFORMATION	26.04.23	KW	KW					
DA	ISSUE TO NORTHERN BEACHES COUNCIL FOR DEVELOPMENT APPLICATION	DEC '22	KW	KW					

CASTLEPEAKE

Castlepeake Consulting Pty Ltd
7/136 Willoughby Rd, Crows Nest NSW 2065 P +61 2 9437 1800

This drawing remains the property of Castlepeake Consulting Pty Ltd. Unauthorised use of this drawing is prohibited. It may only be used for the purpose for which it was commissioned and in accordance with the terms of engagement for that commission. Figured dimensions are to take precedence over Scaled dimensions. All dimensions are in millimetres unless otherwise stated. Any discrepancies are to be reported to the Architect for a decision before proceeding with site work.

Architecture
Interior Design

www.castlepeake.com.au

Drawing Title

PROPOSED NORTH & SOUTH ELEVATIONS

Project

PARKER RESIDENCE - 22 LOCH STREET, FRESHWATER

Nominated Registered Architects

Mark Ozenham - Reg No. 7130
Martin Hall - Reg No. 9854

Scales

1:100@A3


Job No.

Drawing No.

DA07

Revision


S4.55

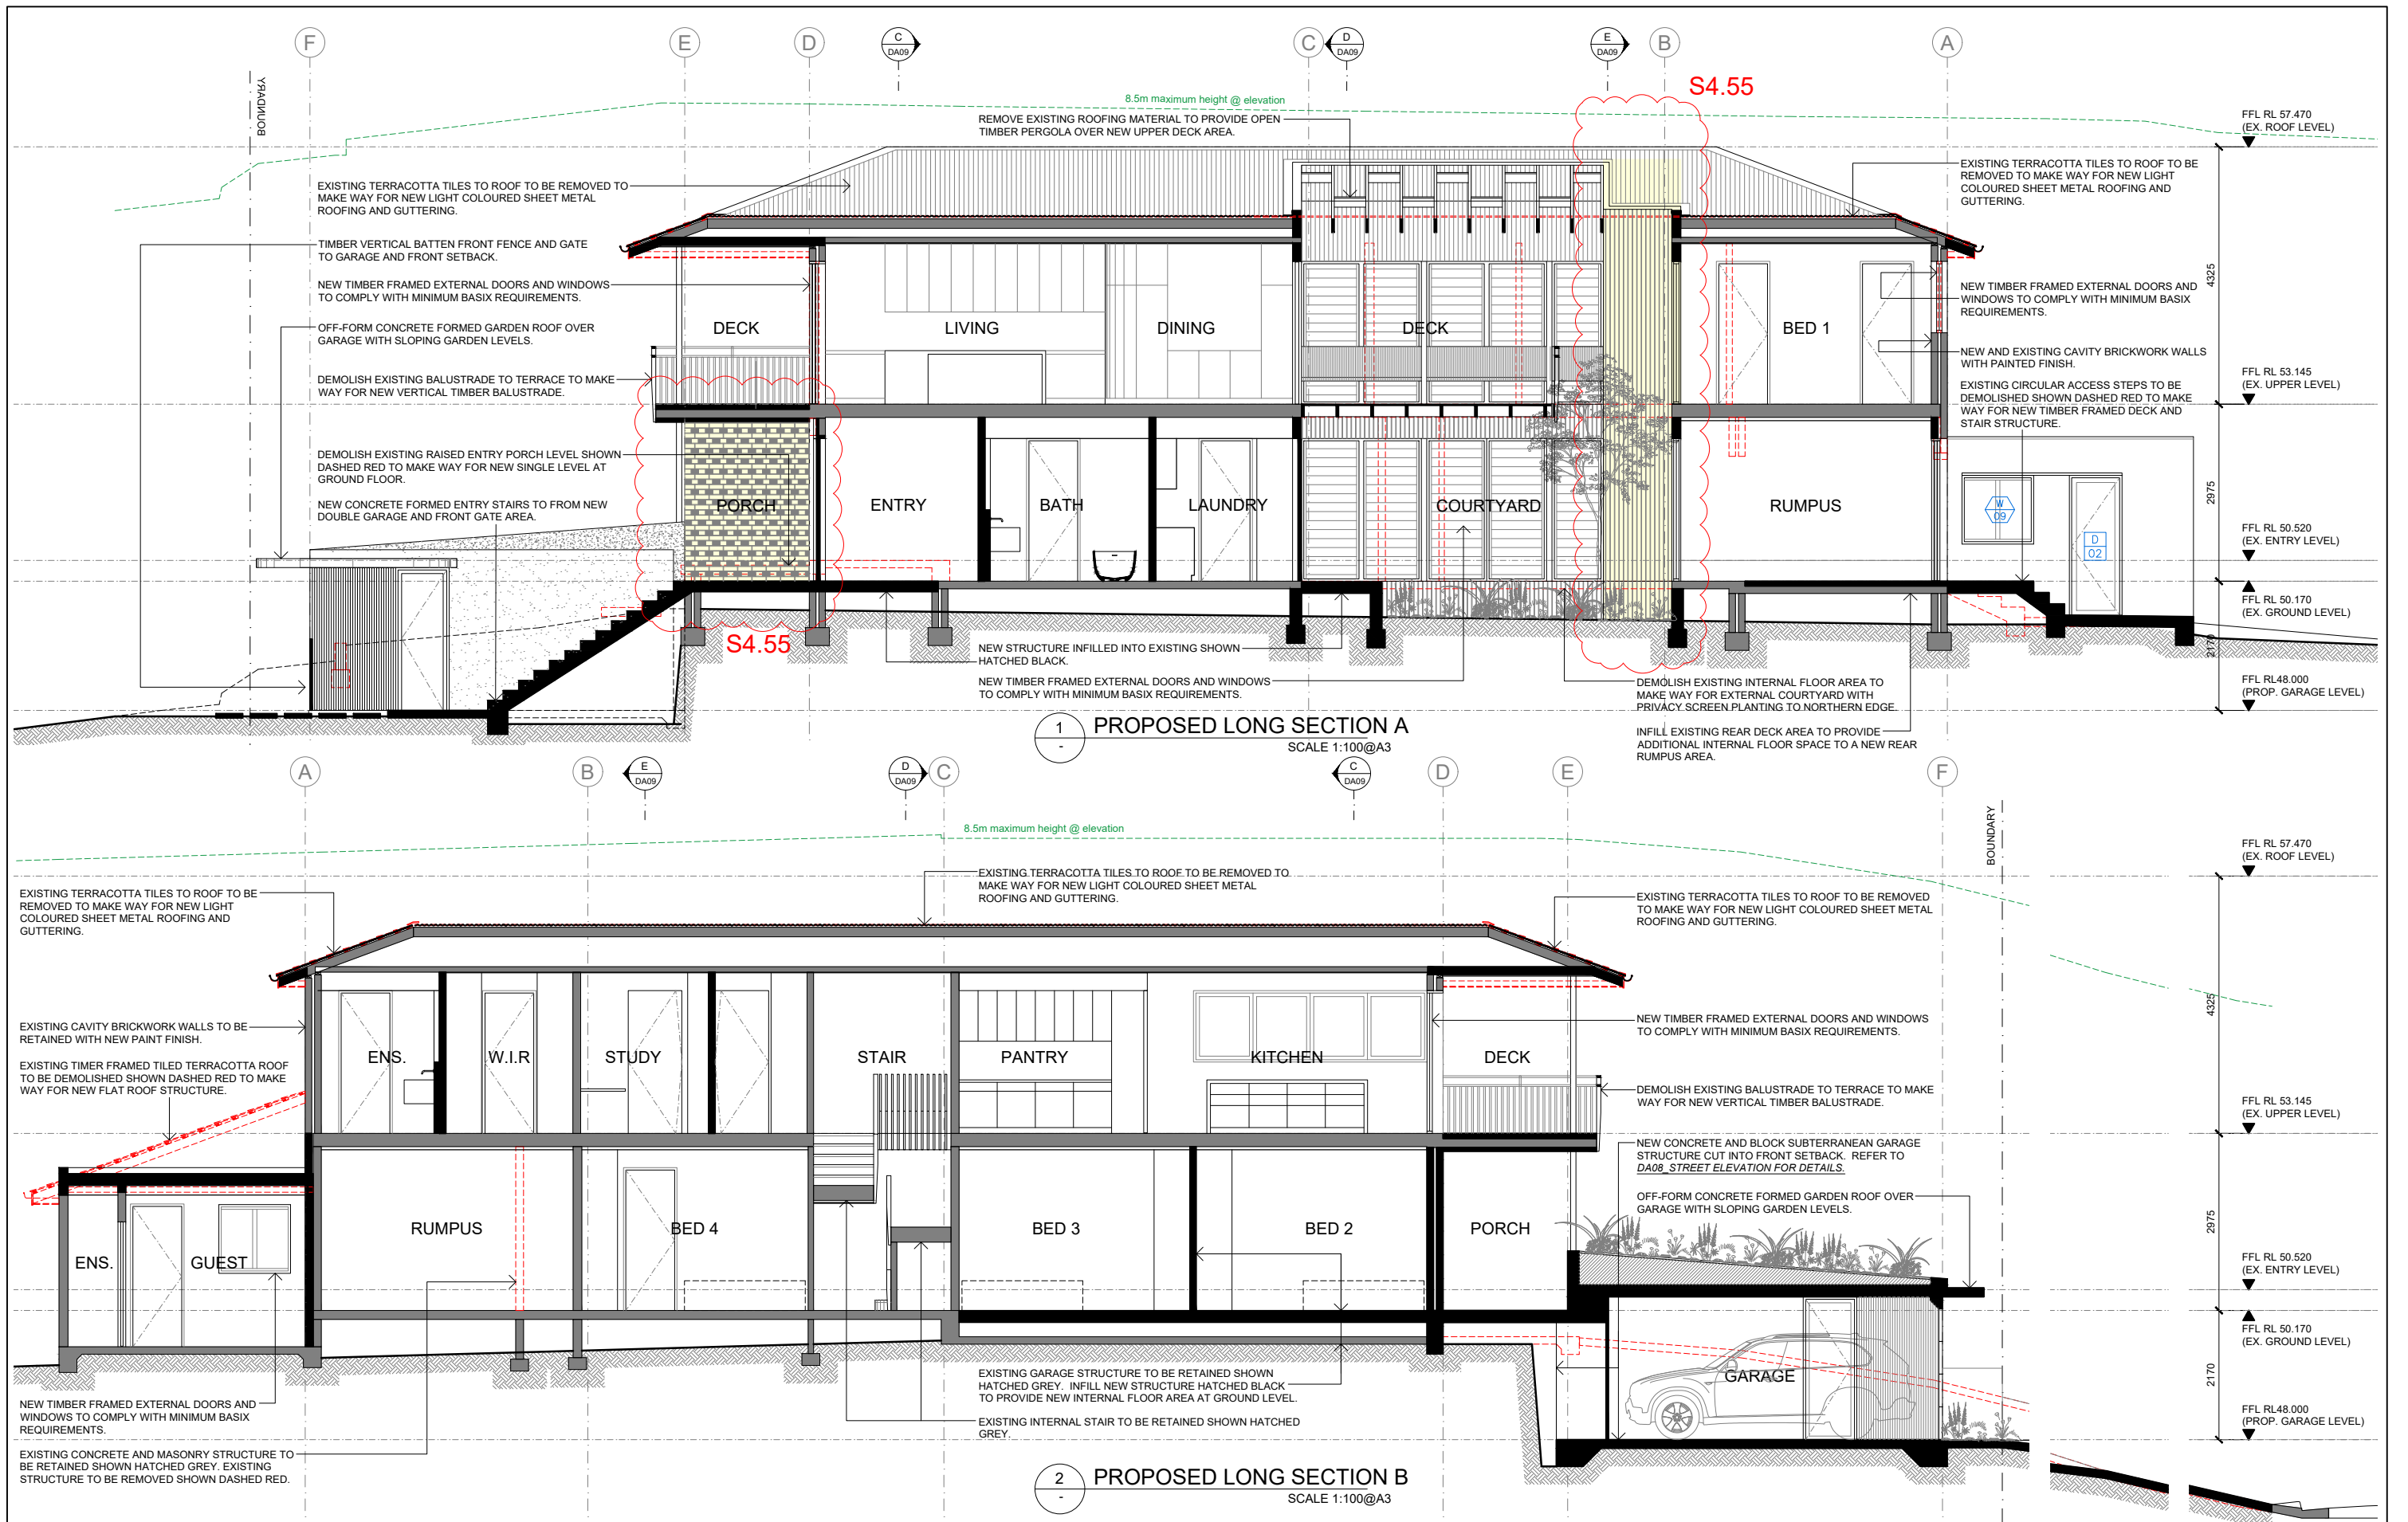

										CASTLEPEAKE Architecture Interior Design		PROPOSED LONG SECTIONS A & B Project PARKER RESIDENCE - 22 LOCH STREET, FRESHWATER			
										Castlepeake Consulting Pty Ltd 7/136 Willoughby Rd, Crows Nest NSW 2065 P +61 2 9437 1800 www.castlepeake.com.au		Mark Oonham - Reg No. 7139 Martin Hall - Reg No. 9854			
										This drawing remains the property of Castlepeake Consulting Pty Ltd. Unauthorised use of this drawing is prohibited. It may only be used for the purpose for which it was commissioned and in accordance with the terms of engagement for that commission. All dimensions are in millimetres unless otherwise stated. Any discrepancies are to be reported to the Architect for a decision before proceeding with site work.		Nominated Registered Architects Kelly Wilson - Reg No. 11312			
										Scales 1:100@A3		Job No. DA09		Revision S4.55	
										S4.55 ISSUE FOR S4.55 MODIFICATIONS		JUL '24 LT		KW	
										DA1 ISSUE TO NORTHERN BEACHES COUNCIL - ADDITIONAL INFORMATION		26.04.23 KW		KW	
										DA ISSUE TO NORTHERN BEACHES COUNCIL FOR DEVELOPMENT APPLICATION		DEC '22 KW		KW	
										REVISION AMENDMENT OR REASON FOR ISSUE		ISSUE DATE DRAWN		CHECKED	



1 **LIGHT COLOURED METALWORK**
ROOFING, CAPPINGS ETC.

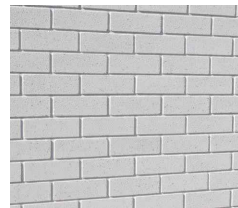

2 **PAINTED BRICKWORK**
NEW AND EXISTING BRICKWORK WALLS



3 **LIGHT COLOURED CLADDING**
NEW EXTERNAL WALLS



4 **STONE**
STONE CLADDING, PAVING, STEPPERS



5 **EXTERNAL TIMBER**
NEW AND EXISTING WINDOWS/DOORS, SCREENS




6 **LIGHT COLOURED TIMBER**
NEW BALUSTRADES, EXPOSED TIMBER WORK,
DETAILING/FRETWORK, SCREENS




7 **OFF-FORM CONCRETE/LOOK**
EXPOSED FORMED ROOFS, CONCRETE LOOK
RENDER, ENTRY STAIRS


S4.55

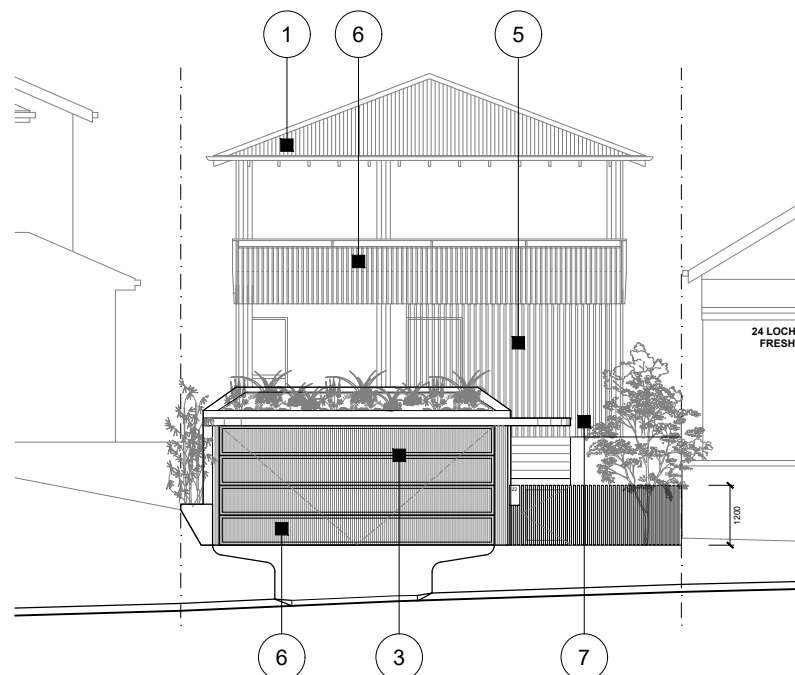


1 **PROPOSED STREET ELEVATION**
SCALE 1:150@A3

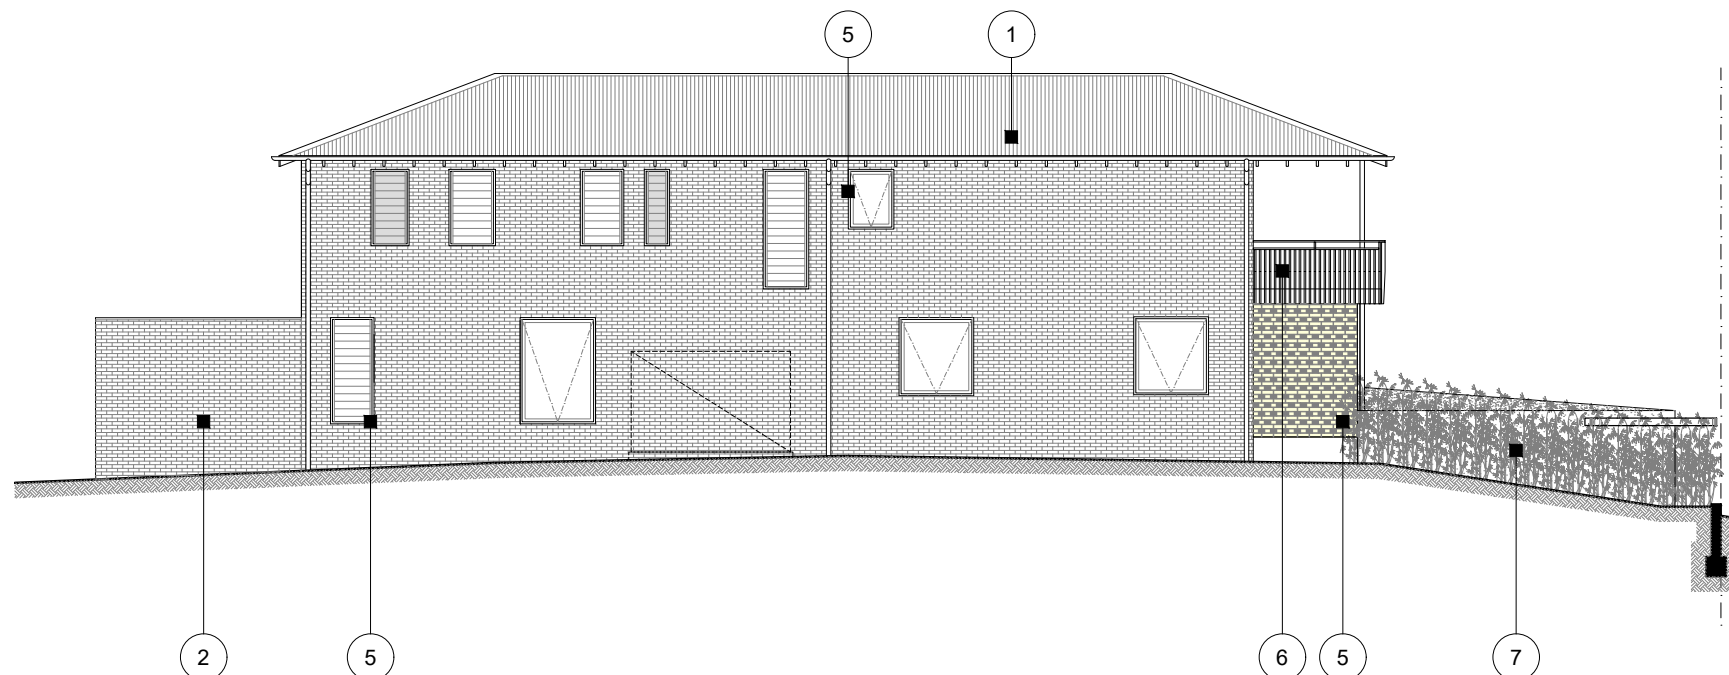

2 **PROPOSED SOUTH ELEVATION**
SCALE 1:150@A3

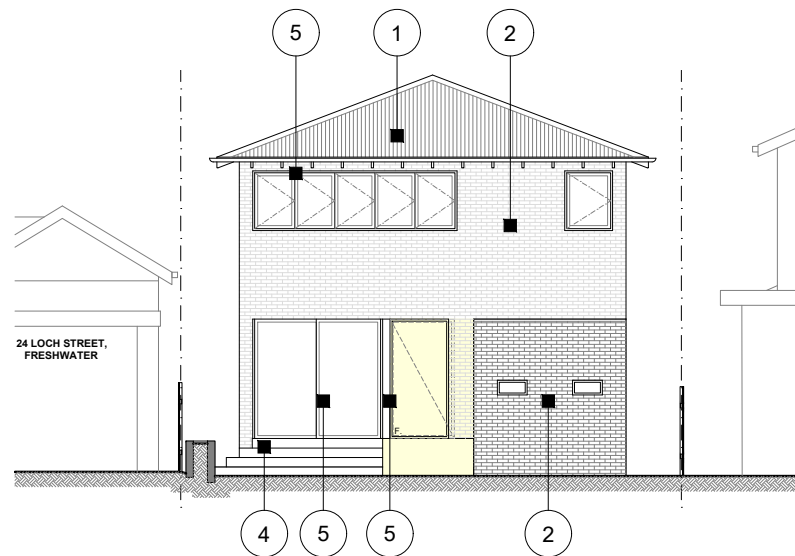

3 **PROPOSED WEST ELEVATION**
SCALE 1:150@A3

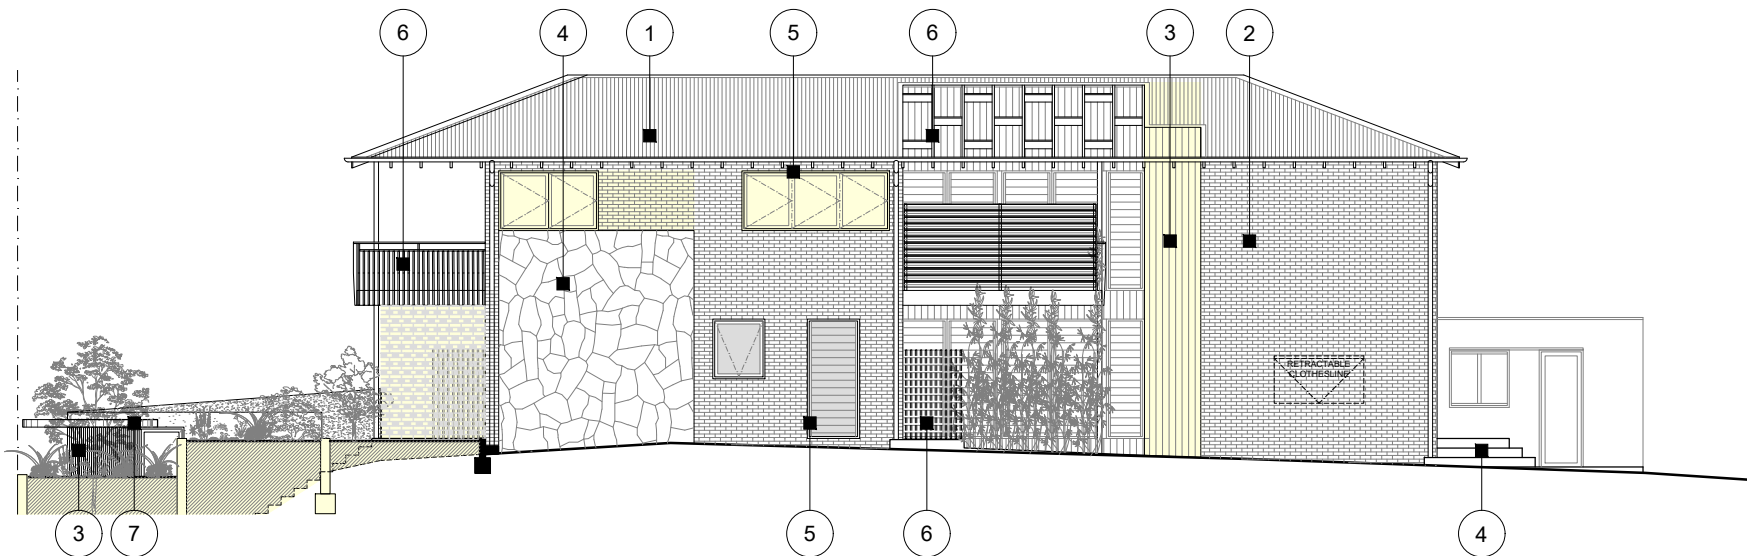

4 **PROPOSED NORTH ELEVATION**
SCALE 1:150@A3

REVISION	AMENDMENT OR REASON FOR ISSUE	ISSUE DATE	DRAWN	CHECKED	REVISION	AMENDMENT OR REASON FOR ISSUE	ISSUE DATE	DRAWN	CHECKED
S4.55	ISSUE FOR S4.55 MODIFICATIONS	JUL '24	LT	KW					
DA	ISSUE TO NORTHERN BEACHES COUNCIL FOR DEVELOPMENT APPLICATION	DEC '22	KW	KW					

CASTLEPEAKE

Castlepeake Consulting Pty Ltd ABN 85 054 612 761
7/136 Willoughby Rd, Crows Nest NSW 2065 P +61 2 9437 1800

**Architecture
Interior Design**

www.castlepeake.com.au

This drawing remains the property of Castlepeake Consulting Pty Ltd. Unauthorised use of this drawing is prohibited. It may only be used for the purpose for which it was commissioned and in accordance with the terms of engagement for that commission. Figured dimensions are to take precedence over Scaled dimensions. All dimensions are in millimetres unless otherwise stated. Any discrepancies are to be reported to the Architect for a decision before proceeding with site work.

Drawing Title

EXTERNAL FINISHES SCHEDULE

Project

PARKER RESIDENCE - 22 LOCH STREET, FRESHWATER

Nominated Registered Architects
Mark Oonham - Reg No. 71389
Martin Hall - Reg No. 9854

Kelly Wilson - Reg No. 11312

Scales
1:100@A3

Job No.

Drawing No.

EF01

Revision

S4.55