


01 PROPOSED SECTION THROUGH KITCHEN  
SCALE 1:250

SCHEDULE OF FINISHES	
A.01	EXISTING CONCRETE FLOOR FINISH
A.02	PROPOSED TIMBER FLOOR FINISH
A.03	PROPOSED CERAMIC TILE FLOOR FINISH
A.04	RETAIN EXISTING WALL FINISH
A.05	PROPOSED CERAMIC TILES TO WALLS OR COLUMNS
A.06	JOINERY ITEM
A.07	STEEL FRAMED CASEMENT WINDOWS WITH GLAZING


LEGEND	
	EXISTING WALL / COLUMN
	PROPOSED WORKS
	NEW WALLS

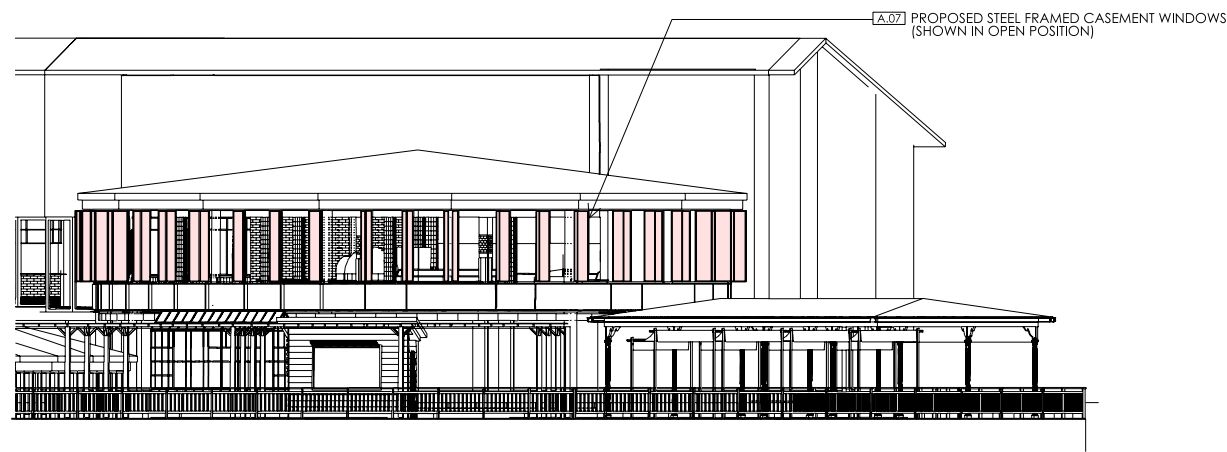

02 PROPOSED REAR ELEVATION  
SCALE 1:250

DATE 18.03.16 ISSUE NO. A ISSUE + REVISIONS FOR DEVELOPMENT APPLICATION

AKIN CREATIVE  
#4 / 1 MARY PLACE  
SURRY HILLS  
NSW, Australia, 2010  
T: + 61 2 9043 3166  
F: + 61 2 85691739  
E: INFO@AKINCREATIVE.COM

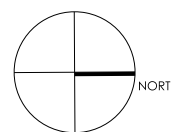

CLIENT  
MERIVALE

PROJECT  
NEWPORT ARMS HOTEL  
KALINYA STREET  
NEWPORT  
NSW

DRAWING  
PROPOSED SECTIONS AA, BB & CC

CHECK ALL DIMENSIONS ON SITE PRIOR TO THE COMMENCEMENT OF WORK  
USE FIGURED DIMENSIONS ONLY DO NOT SCALE  
COMPLY WITH RELEVANT AUTHORITIES REQUIREMENTS  
COMPLY WITH BUILDING CODE OF AUSTRALIA  
COMPLY WITH ALL RELEVANT AUSTRALIAN STANDARDS  
COPYRIGHT IN ALL DOCUMENTS AND DRAWINGS PREPARED BY AKIN CREATIVE

PROJECT NO. 0359	DRAWN ED
SCALE@A3 1:250	CHECKED KH
DWG NO. CDC F01	ISSUE A