

LEVEL	DR/WD NO.	ROOM	SIZE	ТҮРЕ	ORIENTATION	FRAMING	GLASS TYPE	OTHER
ENTRY /	GARAGE							
	EF01	ENTRY	1600 X 2100	SOLID TIMBER DOOR + SIDELIGHTS	WEST	TIMBER	CLEAR	
	EF02	ENTRY	2400 X 1200	HOPPER WDS + FIXED	EAST	TIMBER	CLEAR	FACING CLIFF
	EF03	ENTRY	5270 X 1200	HOPPER WDS + FIXED	NORTH	TIMBER	CLEAR	EXTERIOR SHADING
	EF04	STAIRS	1200 X 1200 X 2400	HOPPER WDS + FIXED	SOUTH/EAST	TIMBER	CLEAR	
	EF05	GARAGE	4500 X 2100	TIMBER PANEL LIFT	WEST	TIMBER		
	EF06	GARAGE	3600 X 790	HOPPER WDS + FIXED	EAST	TIMBER	CLEAR	FACING CLIFF
BEDROC	OM FLOOR							
DEDITO	BF01	ENSUITE /ROBE	4050 X 2100	SLIDING DOOR 3 LEAVES 1 FIXED	NORTH	TIMBER	CLEAR	
	BF02	ENSUITE /ROBE	4050 X 1200	HOPPER WDS	SOUTH	TIMBER	CLEAR	
	BF03	ENSUITE	900 X 2100	HOPPER WDS	WEST	TIMBER	CLEAR	
	BF04	ENSUITE	900 X 2100	HOPPER WDS	WEST	TIMBER	CLEAR	
	BF05	MAIN BED	4050 X 2100	SLIDING DOOR 3 LEAVES 1 FIXED	NORTH	TIMBER	CLEAR	
	BF06	MAIN BED	4050 X 2100	SLIDING DOOR 3 LEAVES 1 FIXED	SOUTH	TIMBER	CLEAR	
	BF07	BEDROOM	4050 X 2100	SLIDING DOOR 3 LEAVES 1 FIXED	NORTH	TIMBER	CLEAR	
	BF08	STUDY	4050 X 2100	SLIDING DOOR 3 LEAVES 1 FIXED	NORTH	TIMBER	CLEAR	
	BF09	BEDROOM	4050 X 2100	SLIDING DOOR 3 LEAVES 1 FIXED	NORTH	TIMBER	CLEAR	
	BF10	ENSUITE	1200 X 1200 X 1200	HOPPER WDS + FIXED	EAST/SOUTH	TIMBER	CLEAR	
	BF11	STAIRS	1200 X 1200 X 2400	HOPPER WDS + FIXED	EAST/SOUTH	TIMBER	CLEAR	
	BF12	ENSUITE	900 X 940	HOPPER WDS + FIXED	WEST	TIMBER	CLEAR	FACING CAVE
	BF13	GALLERY	2700 X 1200	HOPPER WDS + FIXED	SOUTH	TIMBER	CLEAR	FACING CAVE
GROUN	D FLOOR							
	GF01	LIVING/DINING	4050 X 2100	SLIDING DOOR 3 LEAVES 1 FIXED	NORTH	TIMBER	CLEAR	
	GF02	LIVING/DINING	4050 X 2100	SLIDING DOOR 3 LEAVES 1 FIXED	NORTH	TIMBER	CLEAR	
	GF03	LIVING/DINING	4050 X 1200	HOPPER WDS	SOUTH	TIMBER	CLEAR	
	GF04	KITCHEN/DINING	4050 X 2100	SLIDING DOOR 3 LEAVES 1 FIXED	NORTH	TIMBER	CLEAR	
	GF05	LIVING/DINING	900 X 2100	HOPPER WDS	WEST	TIMBER	CLEAR	
	GF06	LIVING/DINING	900 X 2100	HOPPER WDS	WEST	TIMBER	CLEAR	
	GF07	KITCHEN/DINING	4050 X 2100	SLIDING DOOR 3 LEAVES 1 FIXED	NORTH	TIMBER	CLEAR	
	GF08	KITCHEN/DINING	4050 X 2100	SLIDING DOOR 3 LEAVES 1 FIXED	NORTH	TIMBER	CLEAR	
	GF09	BUNK ROOM	4050 X 2100	SLIDING DOOR 3 LEAVES 1 FIXED	NORTH	TIMBER	CLEAR	
	GF10	BUNK ROOM	900 X 1500	ALCOVE FIXED GLAZING	NORTH	TIMBER	CLEAR	UNDER DRIVEWAY
	GF11 GF12	ENSUITE LAUNDRY	1200 X 1200 X 1200 1800 X 940	ALCOVE FIXED GLAZING HOPPER WDS	NORTH WEST	TTIMBER TIMBER	CLEAR CLEAR	UNDER DRIVEWAY
HIGHLE	VEL GLAZING							
11101122	HL01	BEDROOMS	20110 X 430	FIXED GLAZING	NORTH	NIL	CLEAR	
	HL02	BEDROOMS	1.45 SQM	FIXED GLAZING	WEST	NIL	CLEAR	
	HL03	BEDROOMS	20110 X 430	FIXED GLAZING	SOUTH	NIL	CLEAR	
	HL04	LIVING/DINING	20110 X 430	FIXED GLAZING	WEST	NIL	CLEAR	
	HL05	LIVING/DINING	1.45 SQM	FIXED GLAZING	WEST	NIL	CLEAR	
	HL06	LIVING/DINING	20110 X 430	FIXED GLAZING	SOUTH	NIL	CLEAR	
	HL07	BEDROOMS	1.45 SQM	FIXED GLAZING	EAST	NIL	CLEAR	
	HL08	ENSUITE	0.5 SQM	FIXED GLAZING	EAST	NIL	CLEAR	
	HL09	BUNK ROOM	1.45 SQM	FIXED GLAZING	EAST	NIL	CLEAR	



NOTE: All work to be in accordance with Australian Standards, The Building Code of Australia, other relevant codes, and with Manufacturers' recommendations and instructions.

Check all dimensions on site prior to construction. Work to figured dimensions only.


Do not scale from drawings.


Report any descrepancies to HOUSED for a decision before proceeding with work.

This drawing is copyright and is the property of HOUSED and must not be used without authorisation.

Nominated Architect Nanna Lesiuk, 10732

drawing:	COVER PAGE + WINDOWS	date : 23/5/2024	
status: DEVELOPMENT APPLICATION		scale : 1:1	

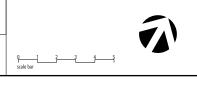

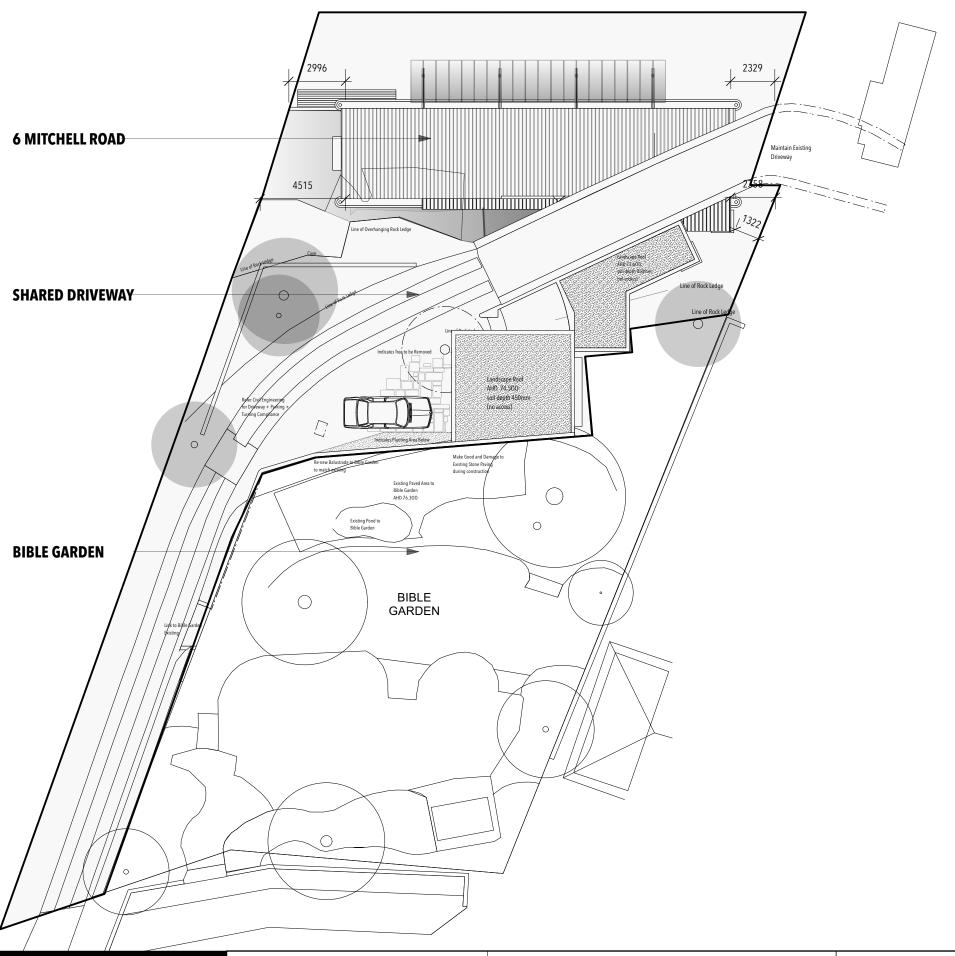



NOTE: All work to be in accordance with Australian Standards, The Building Code of Australia, other relevant codes, and with Manufacturers' recommendations and instructions.

Check all dimensions on site prior to construction. Work to figured dimensions only.

Do not scale from drawings.


Report any descrepancies to HOUSED for a decision before proceeding with work.

This drawing is copyright and is the property of HOUSED and must not be used without authorisation.

Nominated Architect Nanna Lesiuk, 10732

drawing: DA01	SITE PLAN /ROOF PLAN	date: 23/5/2024	
status : DEVELOPM	ENT APPLICATION	scale: 1:200	(



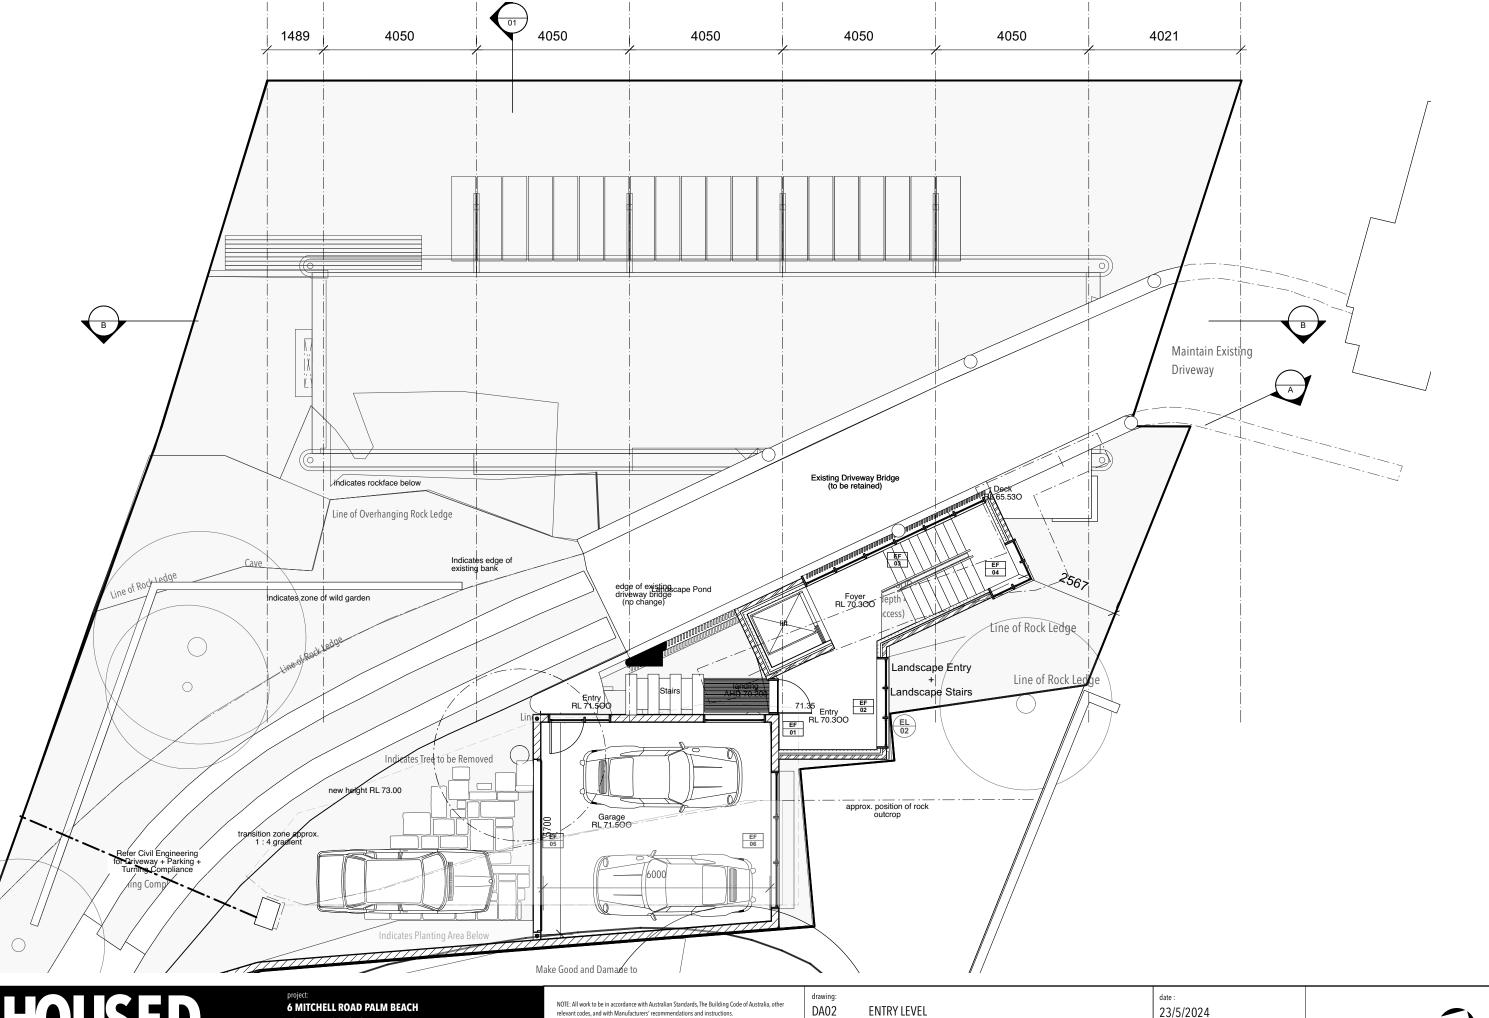

BY NANNA LESIUK m:0405128186 e:nannalesiuk@housedarchitects.com


LOT 1 DP 1086858 living in landscapes of cliffs, caves + sea Design: Stephen Lesiuk

relevant codes, and with Manufacturers' recommendations and instructions.

Check all dimensions on site prior to construction. Work to figured dimensions only.

drawing: DA02 E	NTRY LEVEL	date: 23/5/2024	
status : DEVELOPMEN	IT APPLICATION	scale : 1:100	Qscal



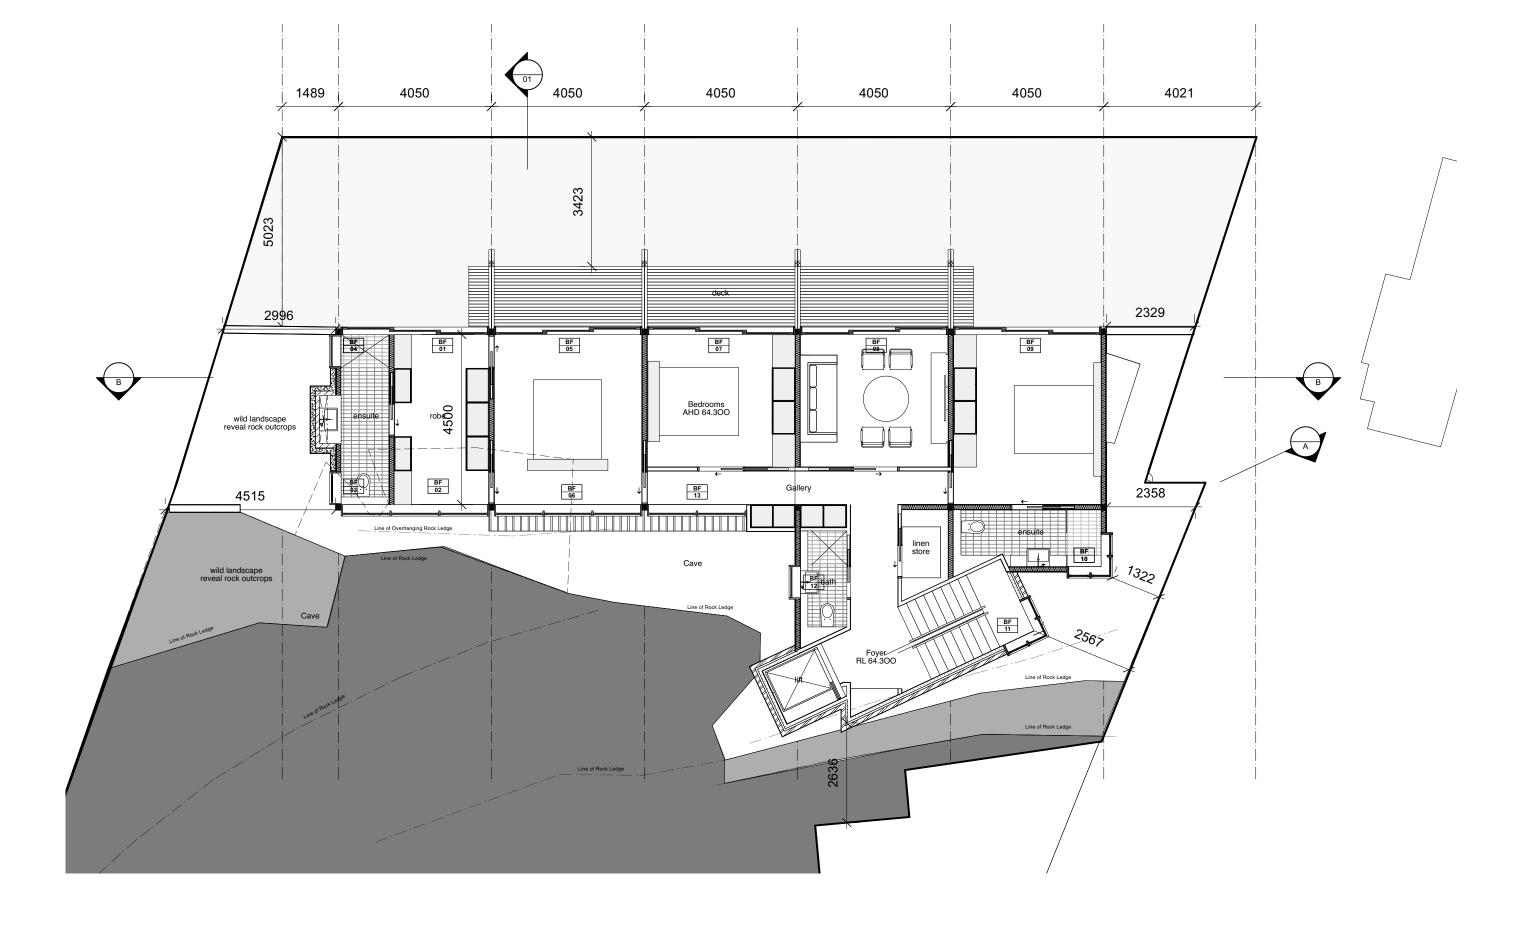




NOTE: All work to be in accordance with Australian Standards, The Building Code of Australia, other relevant codes, and with Manufacturers' recommendations and instructions.

Check all dimensions on site prior to construction. Work to figured dimensions only.

drawing: DA03 BEDROOMS	date: 23/5/2024	
status : DEVELOPMENT APPLICATION	scale: 1:100	Qscal



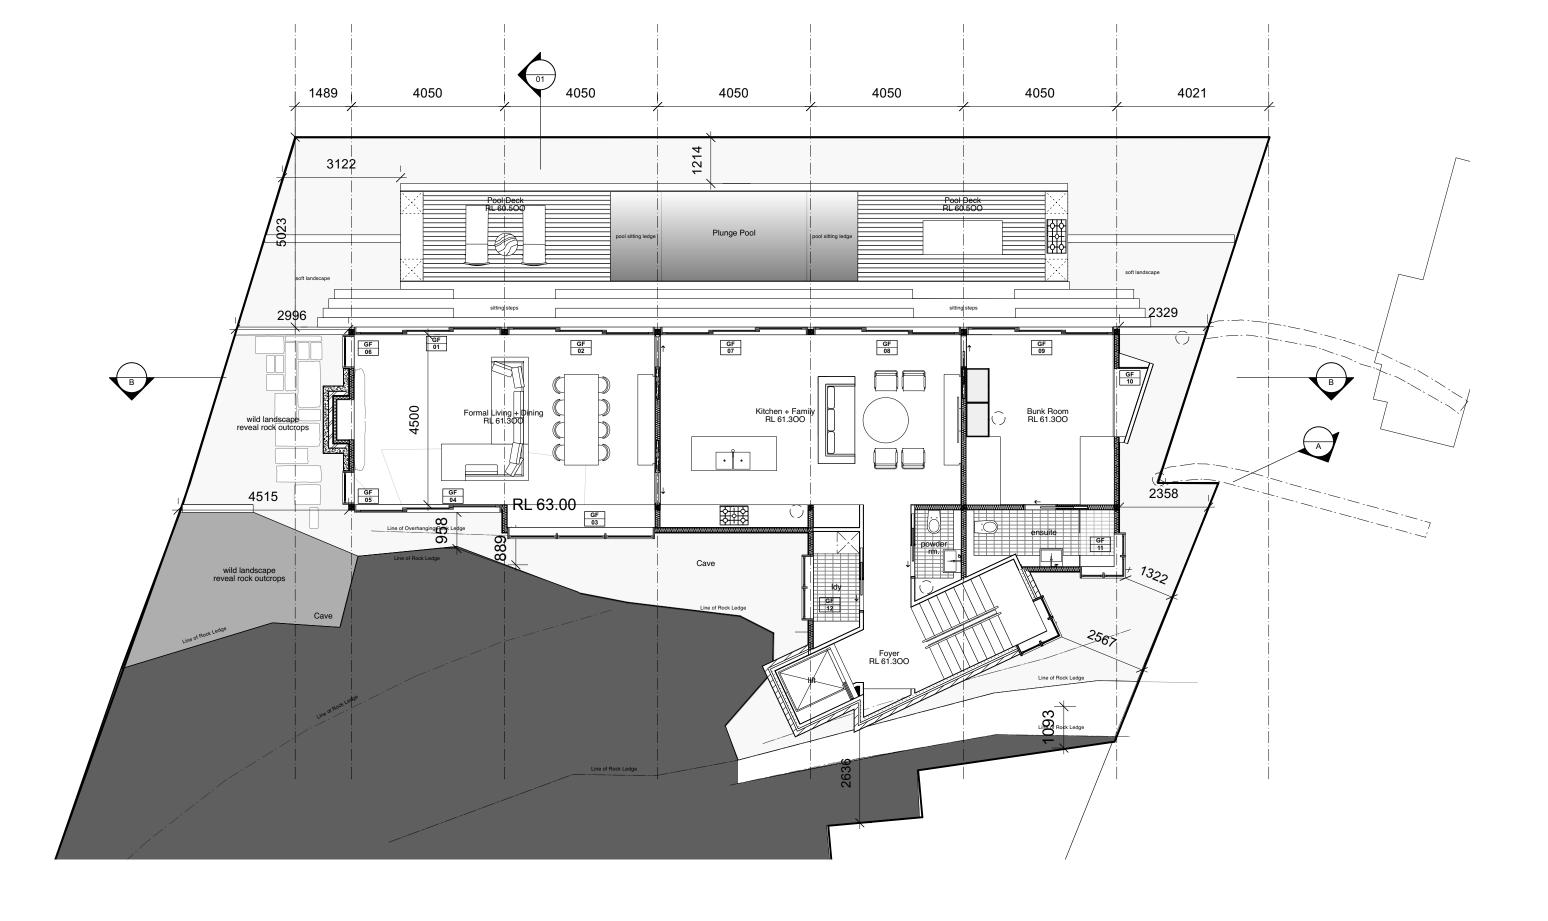





NOTE: All work to be in accordance with Australian Standards, The Building Code of Australia, other relevant codes, and with Manufacturers' recommendations and instructions.

Check all dimensions on site prior to construction. Work to figured dimensions only.

drawing: DA04 LIVING	date: 23/5/2024	
status : DEVELOPMENT APPLICATION	scale: 1:100	Qscale

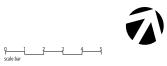

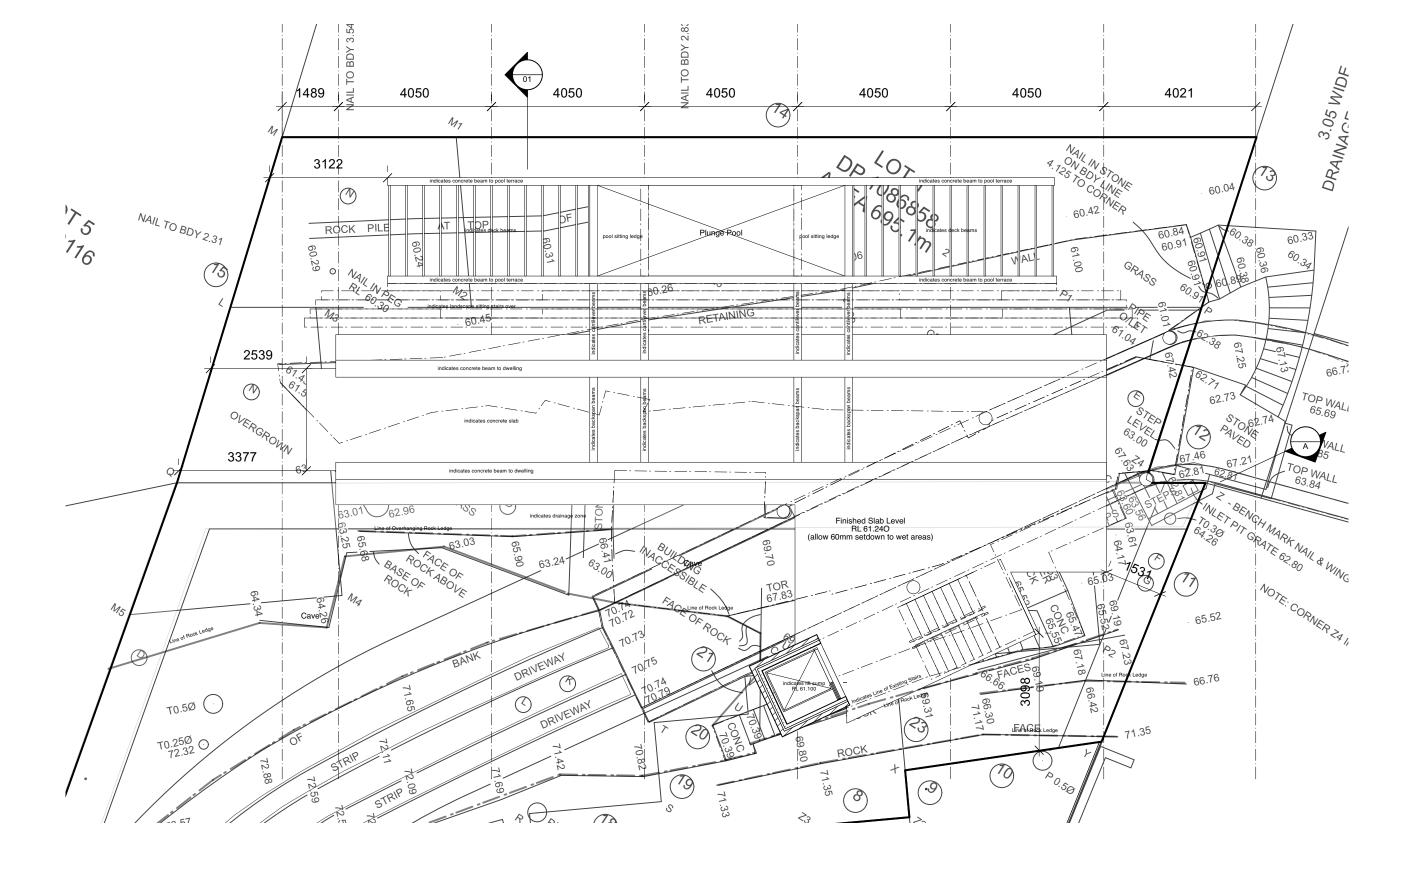




NOTE: All work to be in accordance with Australian Standards, The Building Code of Australia, other relevant codes, and with Manufacturers' recommendations and instructions.

Checkall dimensions on site prior to construction. Work to figured dimensions only.

drawing: DA05 LOWER GROUND - POOL LEVEL	date: 23/5/2024	
status : DEVELOPMENT APPLICATION	scale : 1:100	0scale b



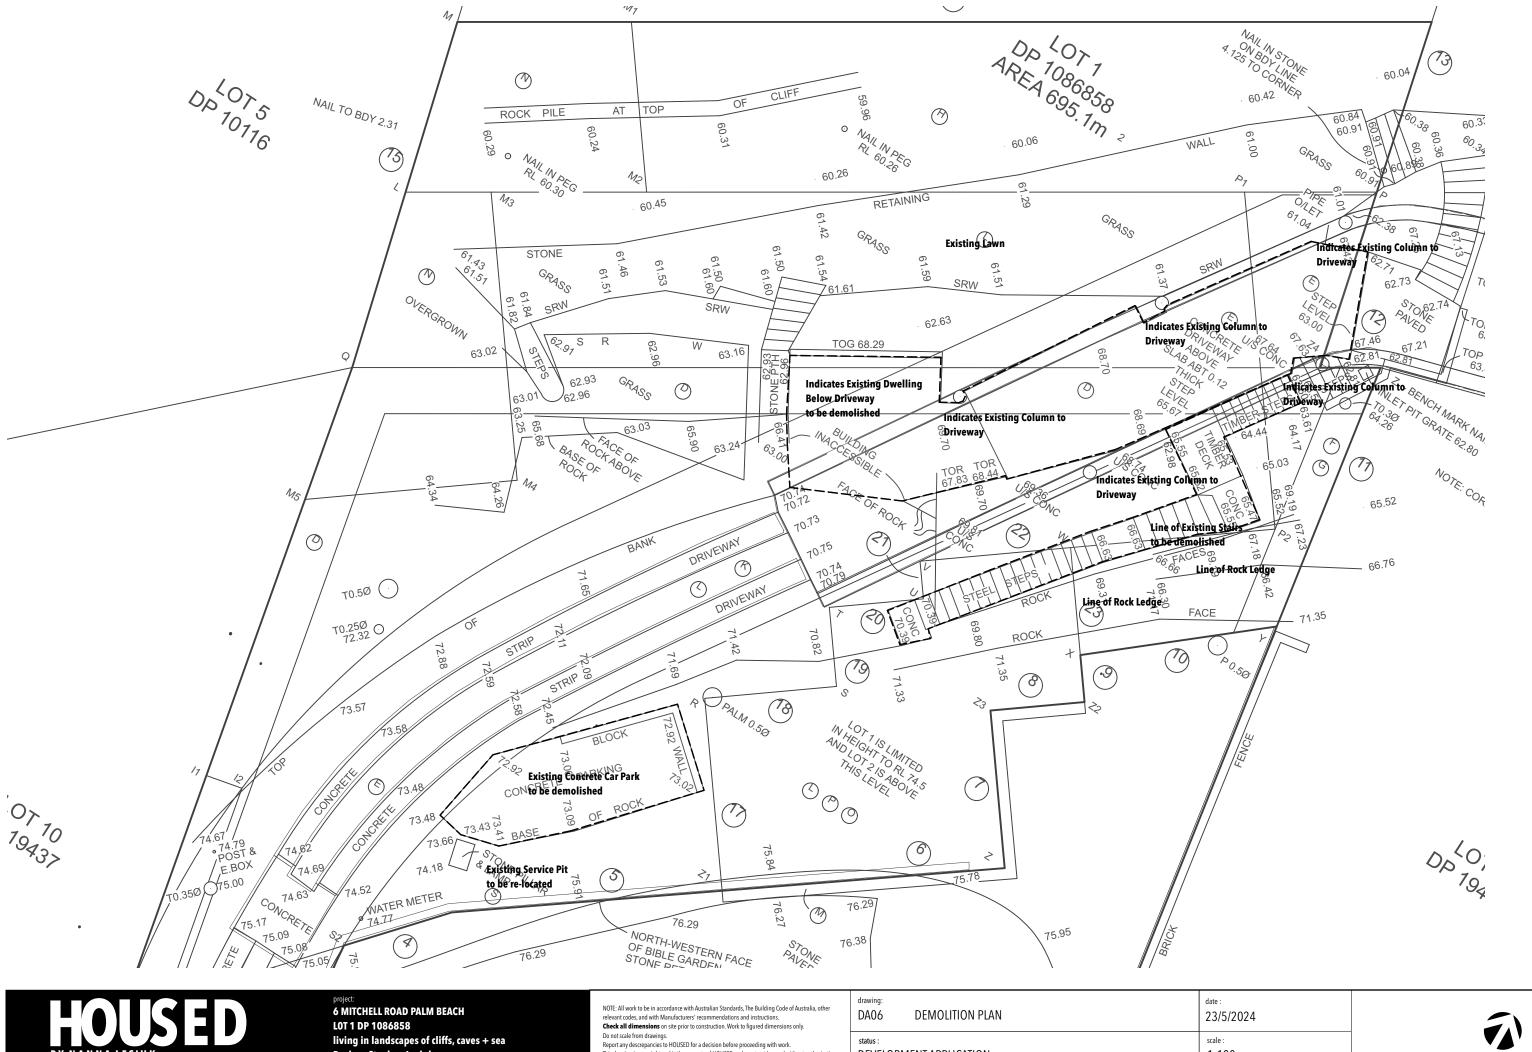


BY NANNA LESIUK m:0405128186 e:nannalesiuk@housedarchitects.com

Design: Stephen Lesiuk

drawing: DA06 DEMOLITION PLAN	date: 23/5/2024	
status : DEVELOPMENT APPLICATION	scale : 1:100	٩



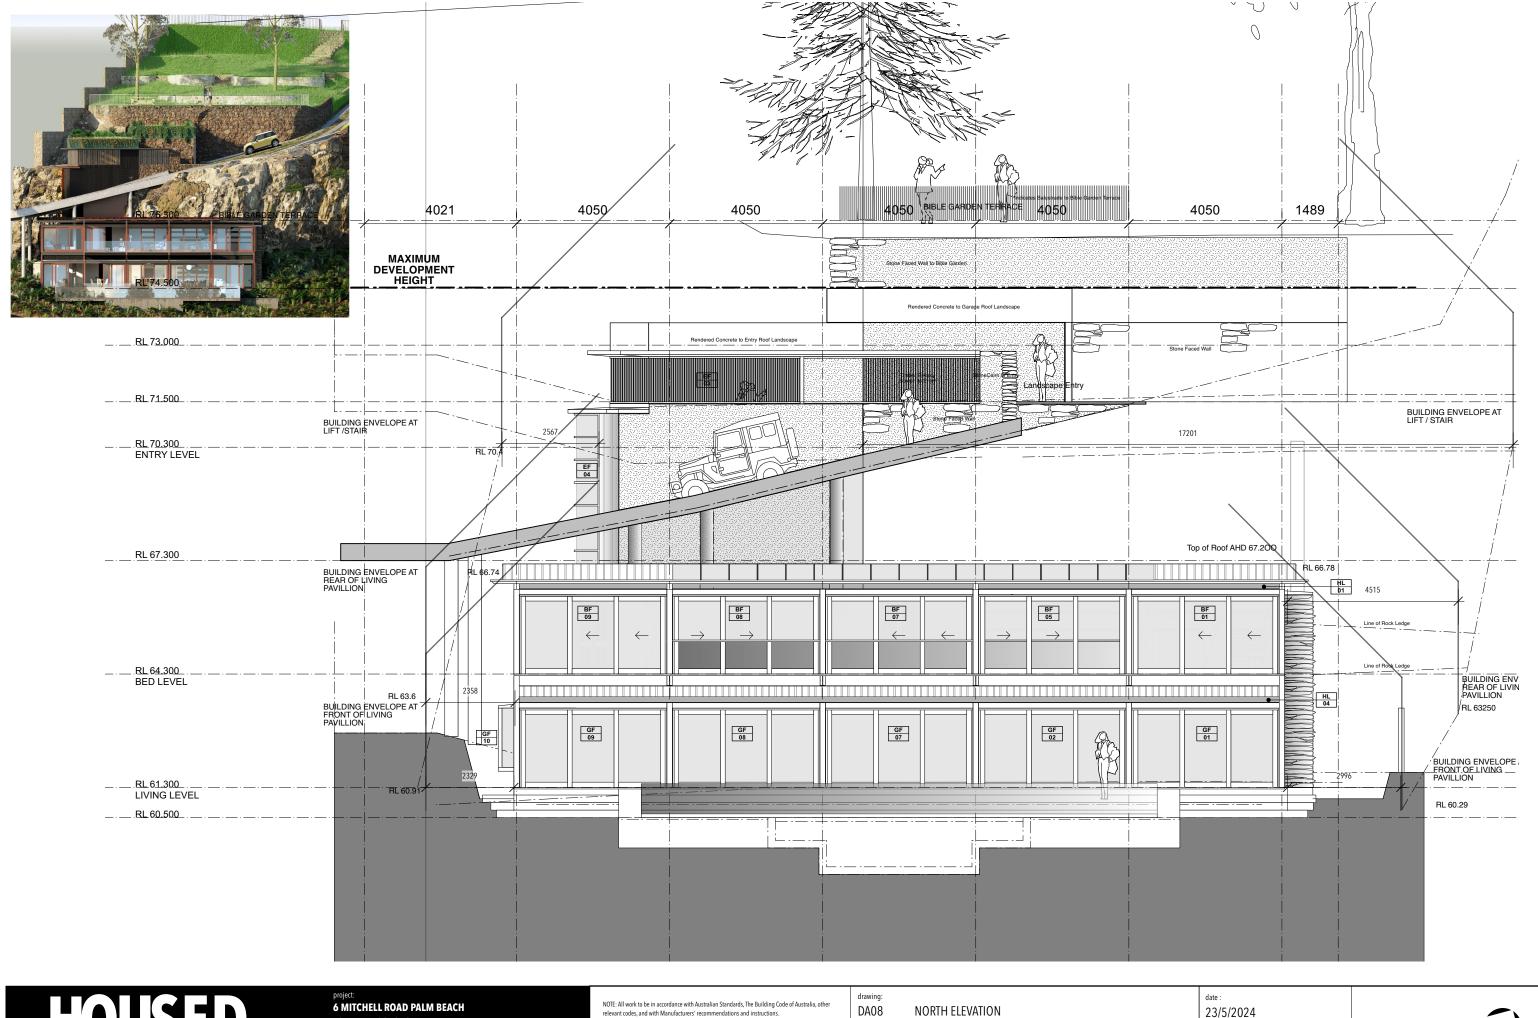

BY NANNA LESIUK m:0405128186 e:nannalesiuk@housedarchitects.com

LOT 1 DP 1086858 living in landscapes of cliffs, caves + sea Design: Stephen Lesiuk


relevant codes, and with Manufacturers' recommendations and instructions.

Check all dimensions on site prior to construction. Work to figured dimensions only

drawing: DA08 NORTH ELEVATION	date : 23/5/2024	
status : DEVELOPMENT APPLICATION	scale: 1:100	0 F SC





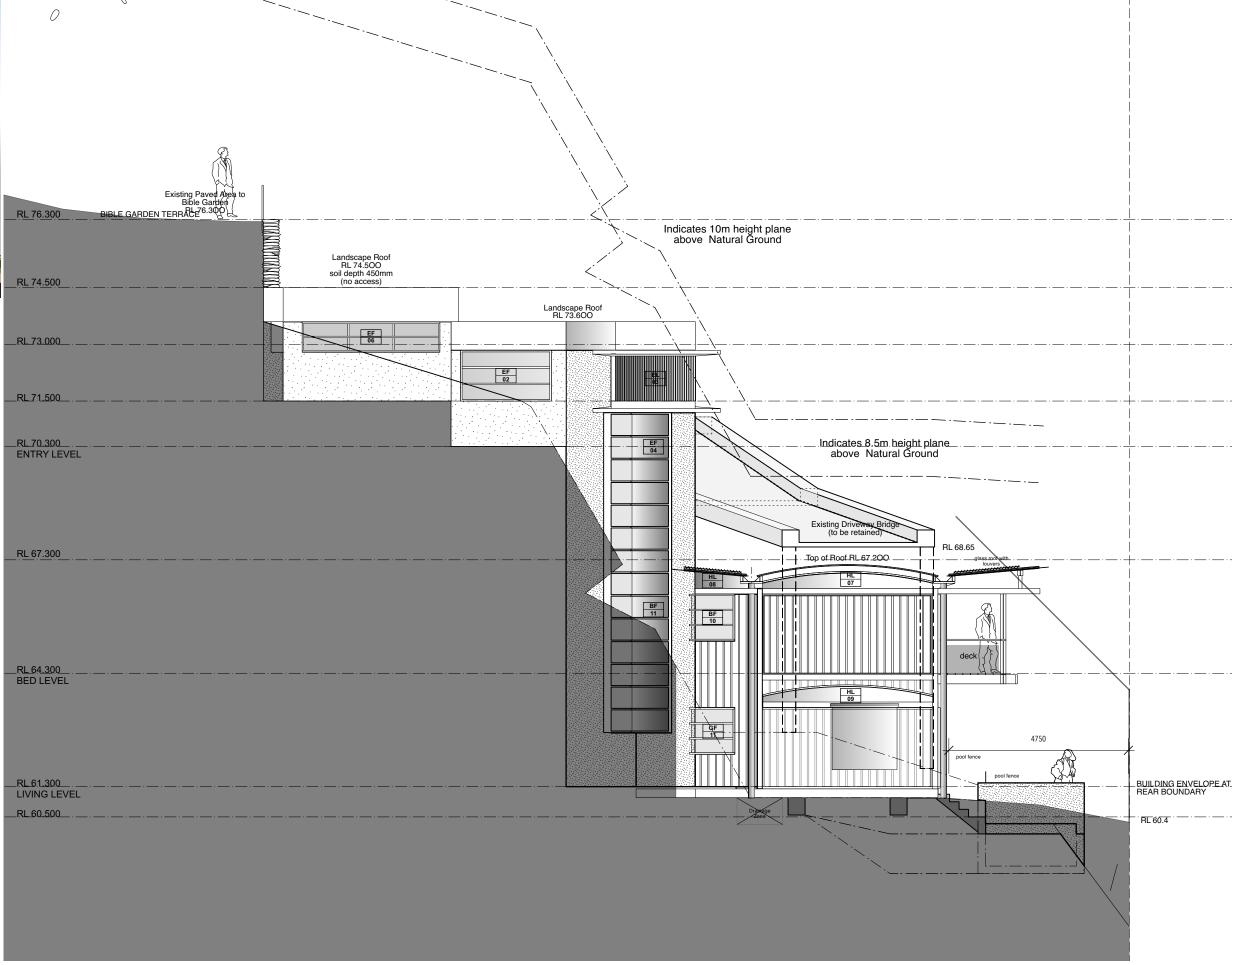




NOTE: All work to be in accordance with Australian Standards, The Building Code of Australia, other relevant codes, and with Manufacturers' recommendations and instructions.

Check all dimensions on site prior to construction. Work to figured dimensions only.

drawing: DA09 EAST ELEVATION	date: 23/5/2024	
status : DEVELOPMENT APPLICATION	scale : 1:100	



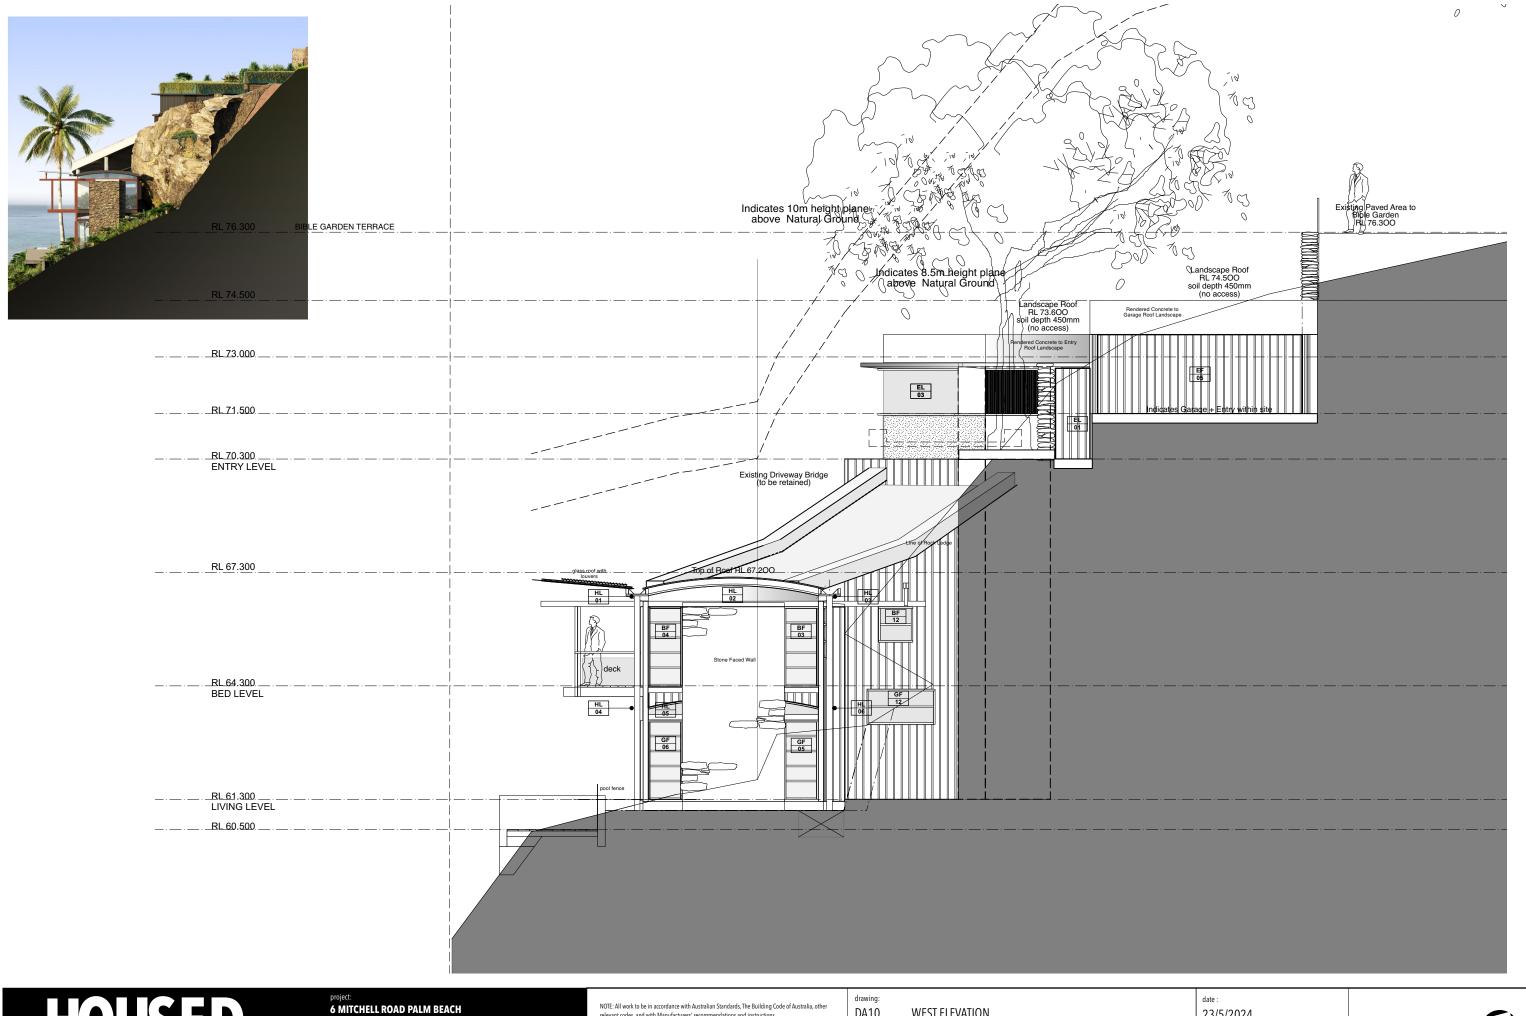




NOTE: All work to be in accordance with Australian Standards, The Building Code of Australia, oth relevant codes, and with Manufacturers' recommendations and instructions.

Check all dimensions on site prior to construction. Work to figured dimensions only.

drawing: DA10 WEST ELEVATION	date: 23/5/2024	
status: DEVELOPMENT APPLICATION	scale: 1:100	o_ scal



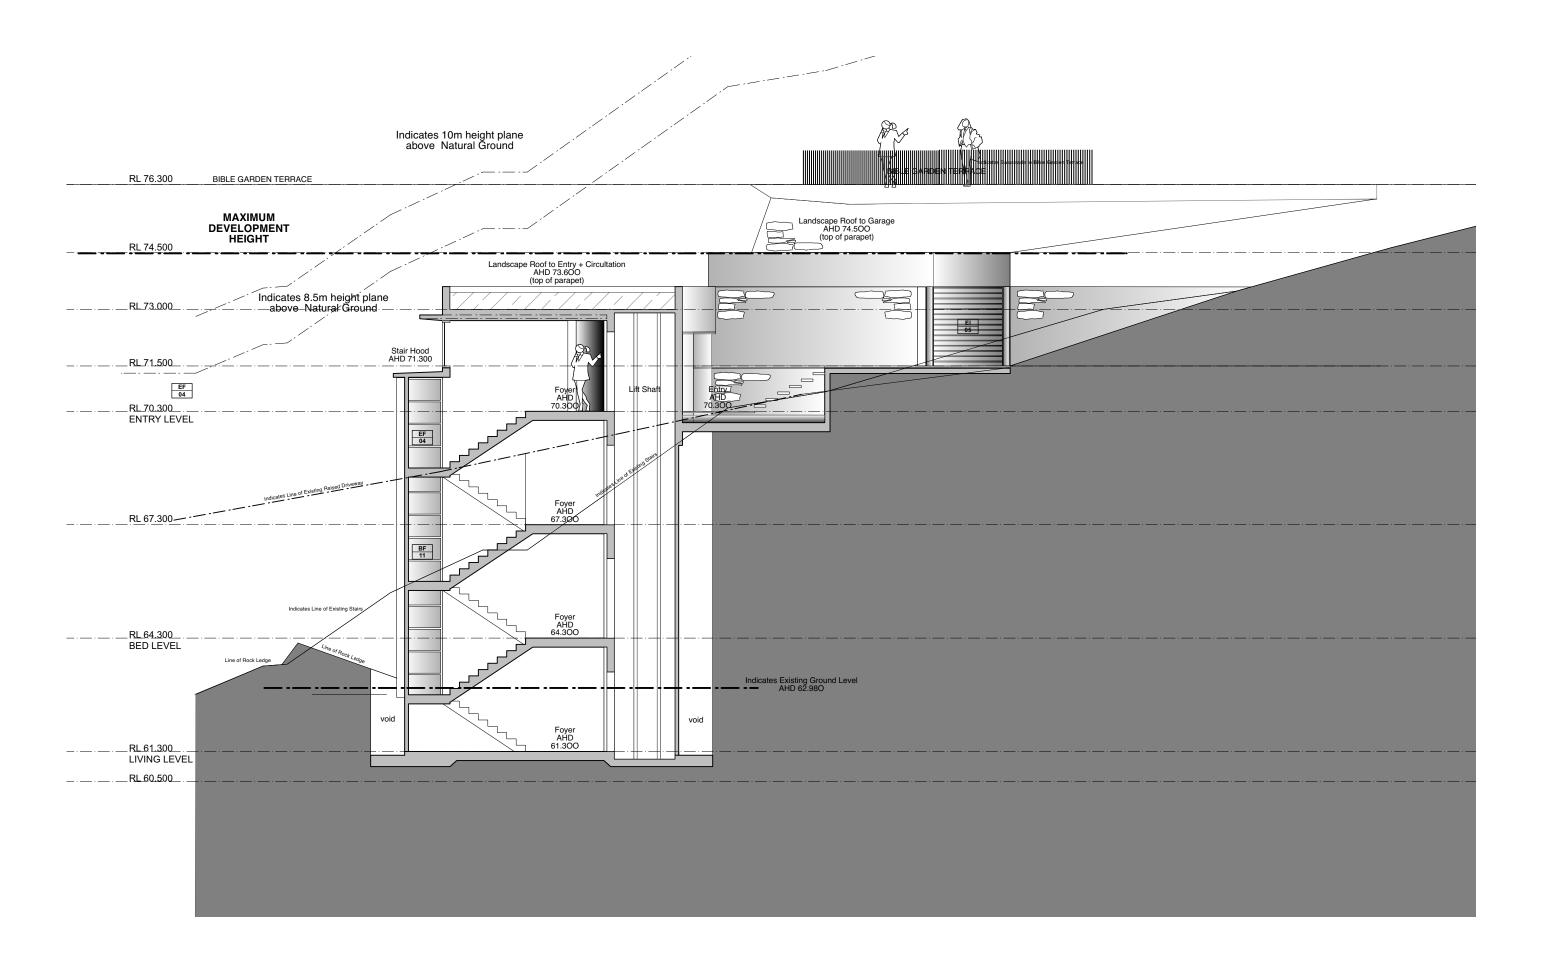



NOTE: All work to be in accordance with Australian Standards, The Building Code of Australia, other relevant codes, and with Manufacturers' recommendations and instructions.

Check all dimensions on site prior to construction. Work to figured dimensions only.

Do not scale from drawings.


Report any descrepancies to HOUSED for a decision before proceeding with work.


This drawing is copyright and is the property of HOUSED and must not be used without authorisation.

Nominated Architect Nanna Lesiuk, 10732

drawing: DA13	SECTION AA - CIRCULATION	date: 23/5/2024	
status : DEVELOPM	ENT APPLICATION	scale : 1:100	O F sc



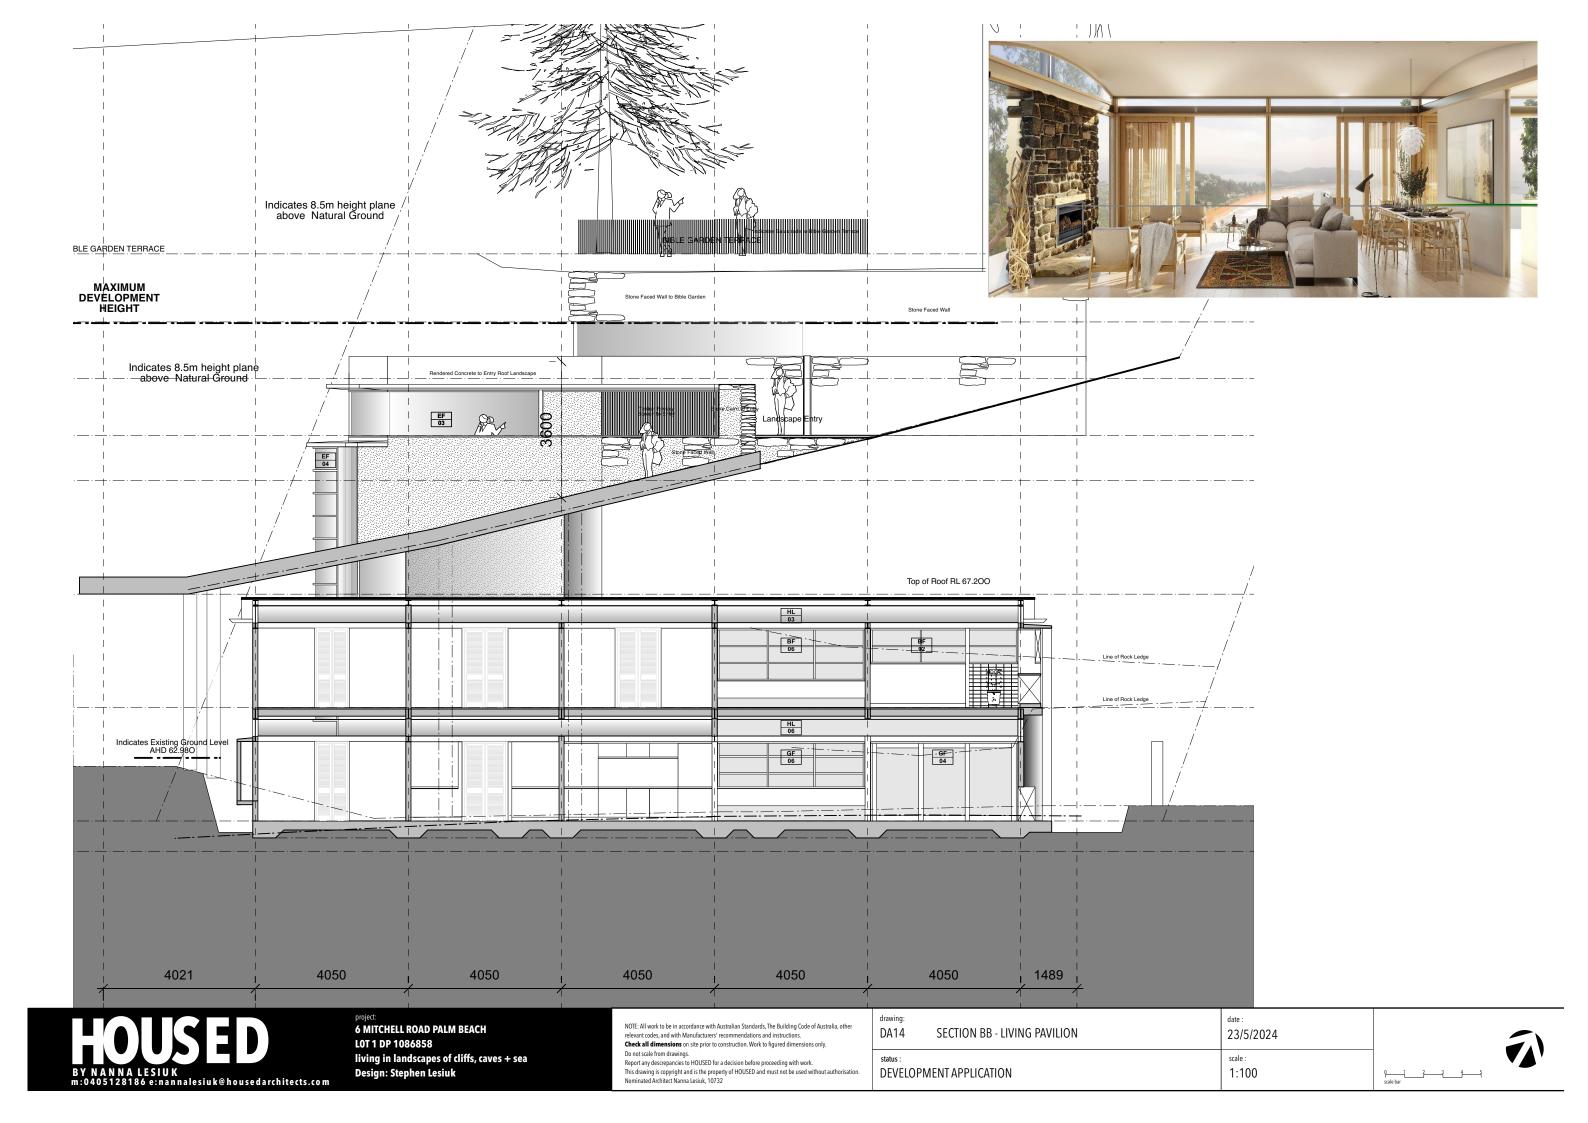

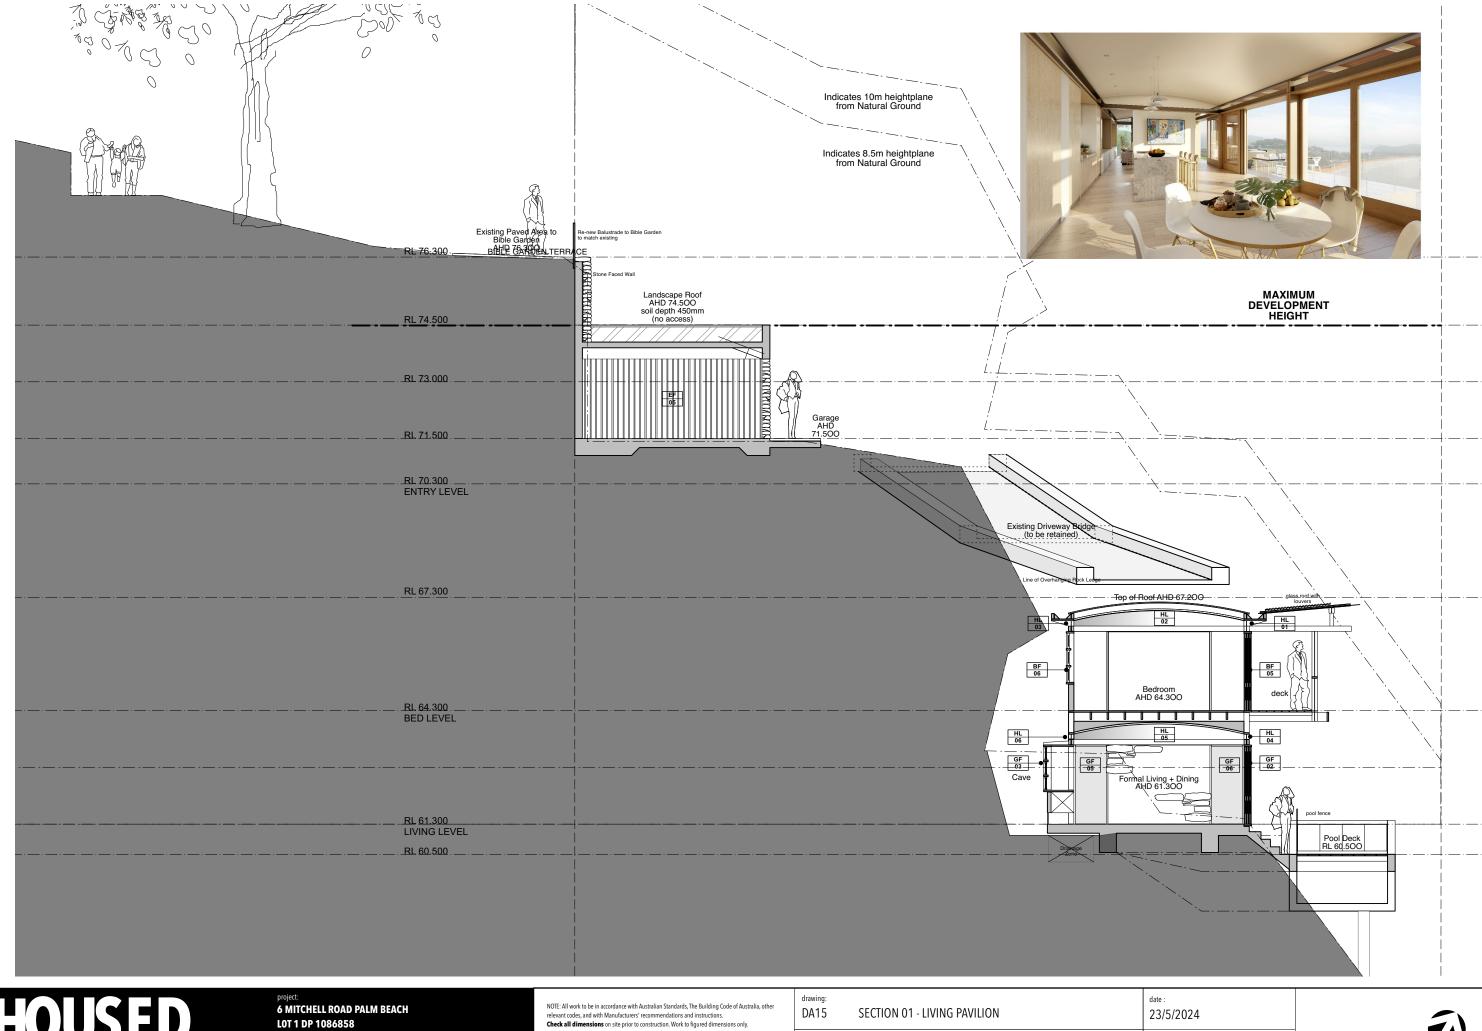




living in landscapes of cliffs, caves + sea Design: Stephen Lesiuk

drawing: DA15 SECTION 01 - LIVING PAVILION	date: 23/5/2024	
status : DEVELOPMENT APPLICATION	scale: 1:100	0 F St



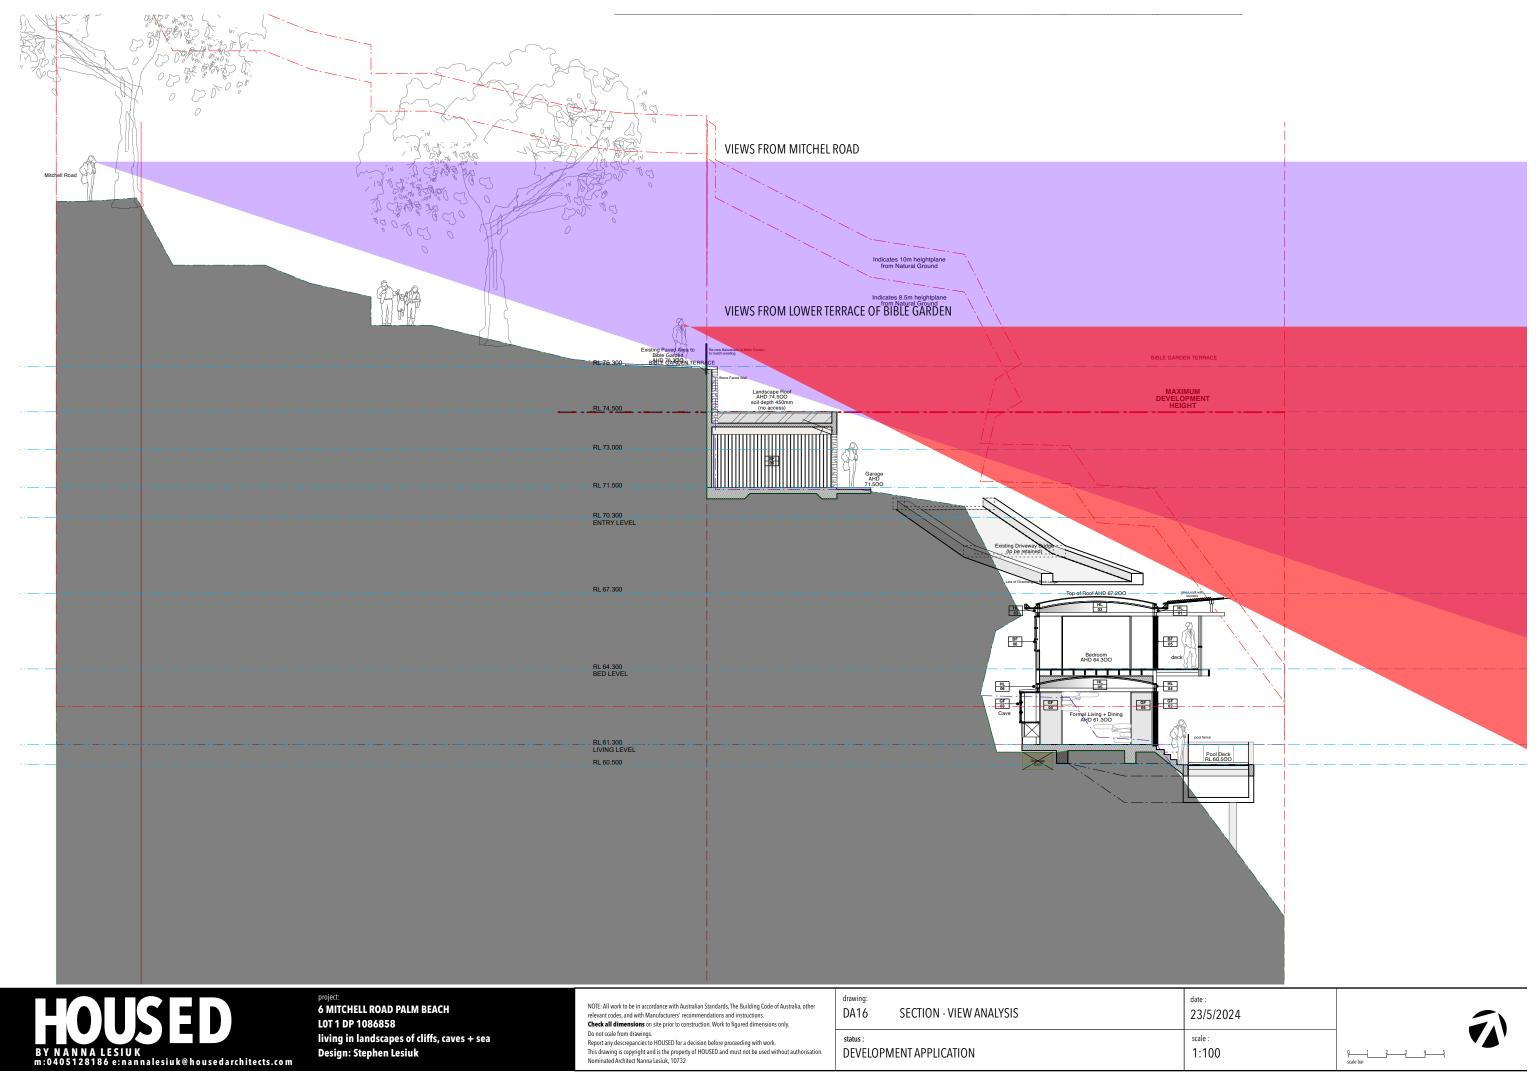

drawing: DA16	SECTION - VIEW ANALYSIS	date : 23/5/2024
status : DEVELOPM	ENT APPLICATION	scale: 1:100



RM01 RENDERED MASONRY PAINTED, SMOOTH FINISH RM02 RENDERED MASONRY PAINTED, TEXTURED FINISH



RM03 MASONRY -BOWRAL SIMMENTAL SILVER



DOORS AND WINDOWS TIMBER




ALU01 METAL POP OUT BOX -



TMB 01 CHARACTER WOOD - SHIP LAP CLADDING (WOODOS)



SC SANDSTONE

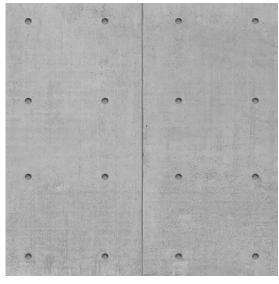

CONCO1 CONCRETE FINISH



SF01 EXTERIOR FLOORING/INTERIOR FLOORING ECO OUTDOOR SCALA CRAZY FLAGGING





6 MITCHELL ROAD PALM BEACH living in landscapes of cliffs, caves + sea Design: Stephen Lesiuk

NOTE: All work to be in accordance with Australian Standards, The Building Code of Australia, other relevant codes, and with Manufacturers' recommendations and instructions.

Check all dimensions on site prior to construction. Work to figured dimensions only.

Do not scale from drawings.

Rescription of the Comment of t

drawing: DA21 MATERIALS	date: 23/5/2024	
status : DEVELOPMENT APPLICATION	scale: 1:1	0 F sc

