RESIDENTIAL ALTERATIONS AND ADDITIONS **DEVELOPMENT APPLICATION**

979 BARRENJOEY ROAD, PALM BEACH NSW 2108

CLIENT: DB & JB

FEBRUARY 2020

A00	COVER SHEET
A01	PROPOSED SITE
A01A	PROPOSED SITE ANALYSIS
A01B	PROPOSED LANDSCAPE ANALYSIS
A02	PROPOSED ROOF
A03	EXISTING LEVEL 04 - NO CHANGE
A04	PROPOSED LEVEL 03
A05	PROPOSED LEVEL 02
A06	PROPOSED LEVEL 01
A07	PROPOSED EAST ELEVATION
A08	PROPOSED SOUTH ELEVATION
A09	-
A10	PROPOSED OVERALL WEST ELEVATION
A10A	PROPOSED WEST ELEVATION (SOUTH END)
A11	PROPOSED SOUTH SECTION AT POOL
\\\\\\\\\\\\\\\\\\\\\\\\\\\\\\\\\\\\\\	PROPOSED SOUTH SECTION AT LOGGIA
A15	PROPOSED MATERIALS

THE **EC** WORKSHOP

STUDIO: Level 2 / 729 Elizabeth Street, Zetland NSW 2017 POSTAL: PO BOX 1063, Surry Hills NSW 2010 PHONE: +61 (0) 438 205 273 EMAIL: edwin@Heeeworkshop.com.au WEB: www.theecworkshop.com.au ARCHITECT: Edwin Cheng / NSW 8920

Drawing No: Issue No: Job No:

A00

DEVELOPMENT APPLICATION

DA 1910DB

COVER SHEET


Project Name: PALM BEACH HOUSE 979 BARRENJOEY ROAD PALM BEACH NSW 2108 Client: DB & JB

 Iss:
 Date:
 Purpose of Issue:


 DA
 03.12.2019
 DEVELOPMENT APPLICATION
 DA 08.01.2020 DEVELOPMENT APPLICATION
DA 25.02.2020 DEVELOPMENT APPLICATION

DO NOT SCALE DRAWING, VERIFY ALL DIMENSIONS ON SITE. REPORT ANY DISCREPANCIES IN DOCUMENTATION TO ARCHITECT. THIS DRAWING IS FOR THE PURPOSE OF COUNCIL APPROVAL AND AS SUCH, IS NOT SUITABLE FOR CONSTRUCTION.


© THIS WORK IS COPYRIGHT, APART FROM ANY USE PERMITTED UNDER THE COPYRIGHT ACT 1968, NO PART MAY BE REPRODUCED BY ANY PROCESS, NOR MAY ANY OTHER EXCLUSIVE RIGHT BE EXERCISED, WITHOUT THE PERMISSION OF EC WORKSHOP PL', PO BOX 1063 SURRY HILLS NEW SOUTH WALES 2010 AUSTRALIA

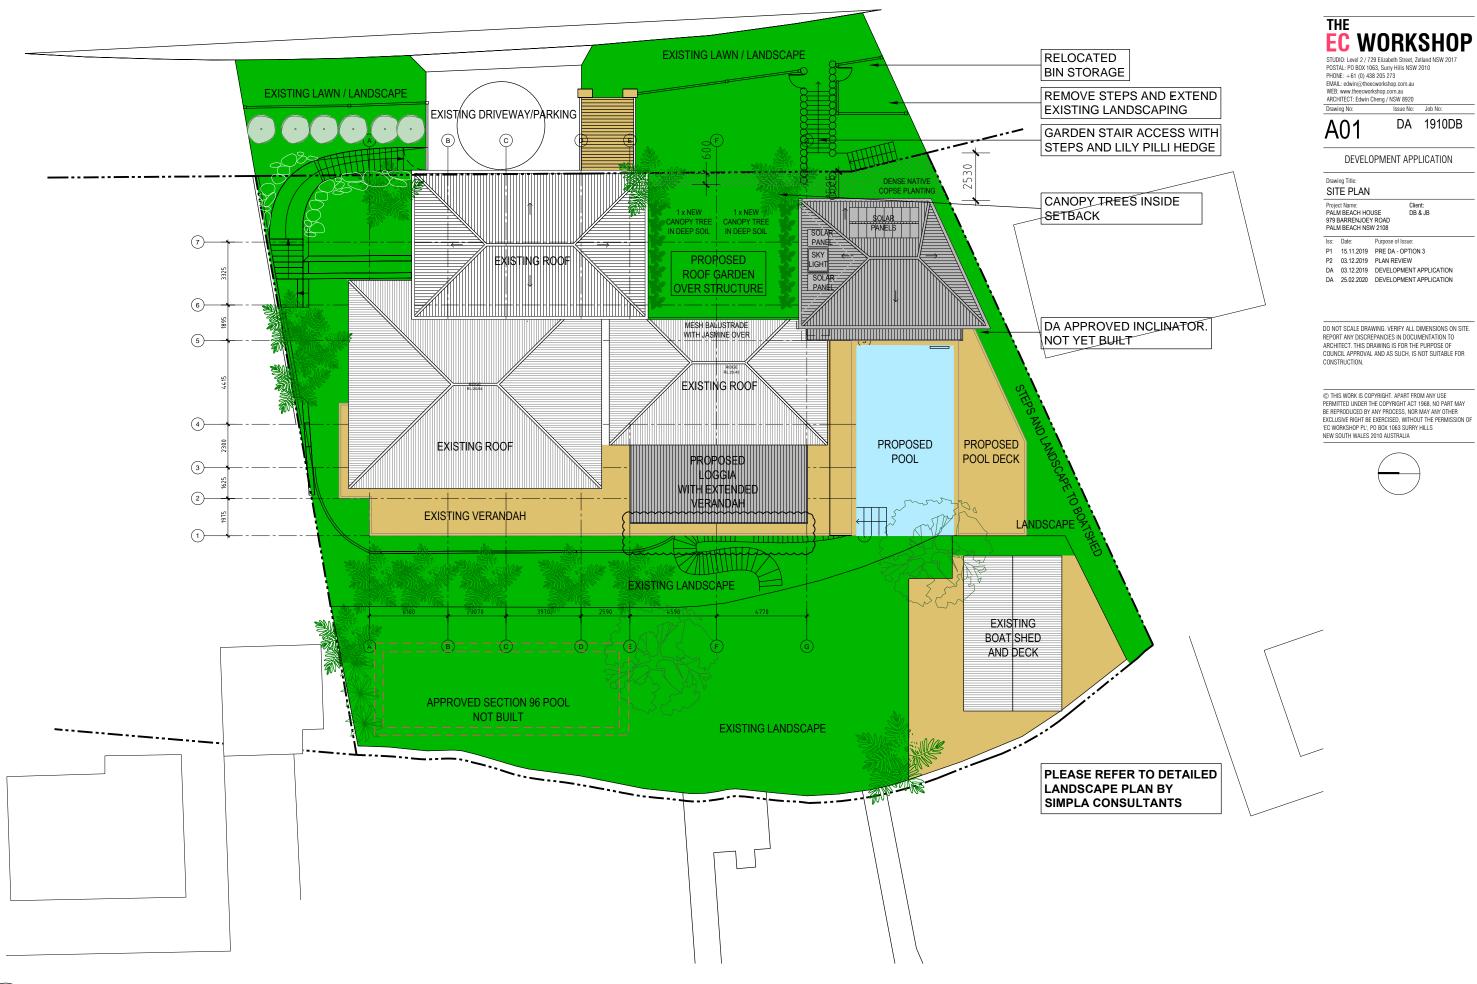



1 SITE PLAN scale - 1:200 @ A3

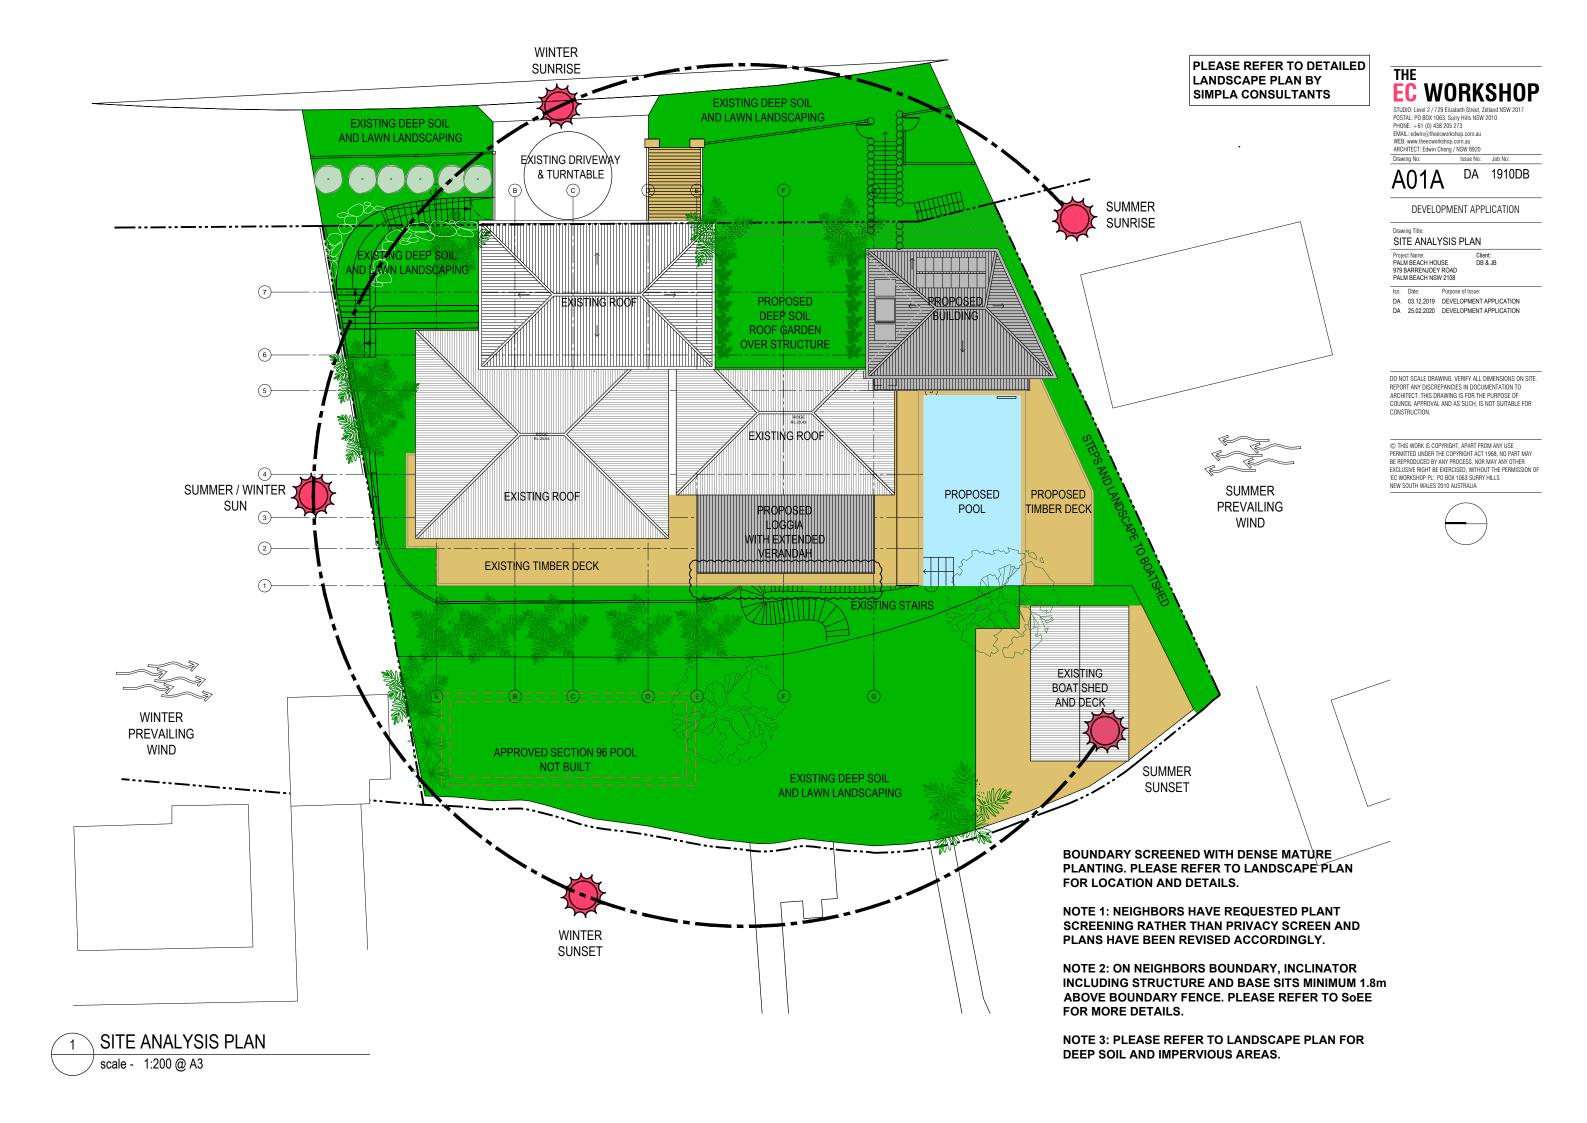



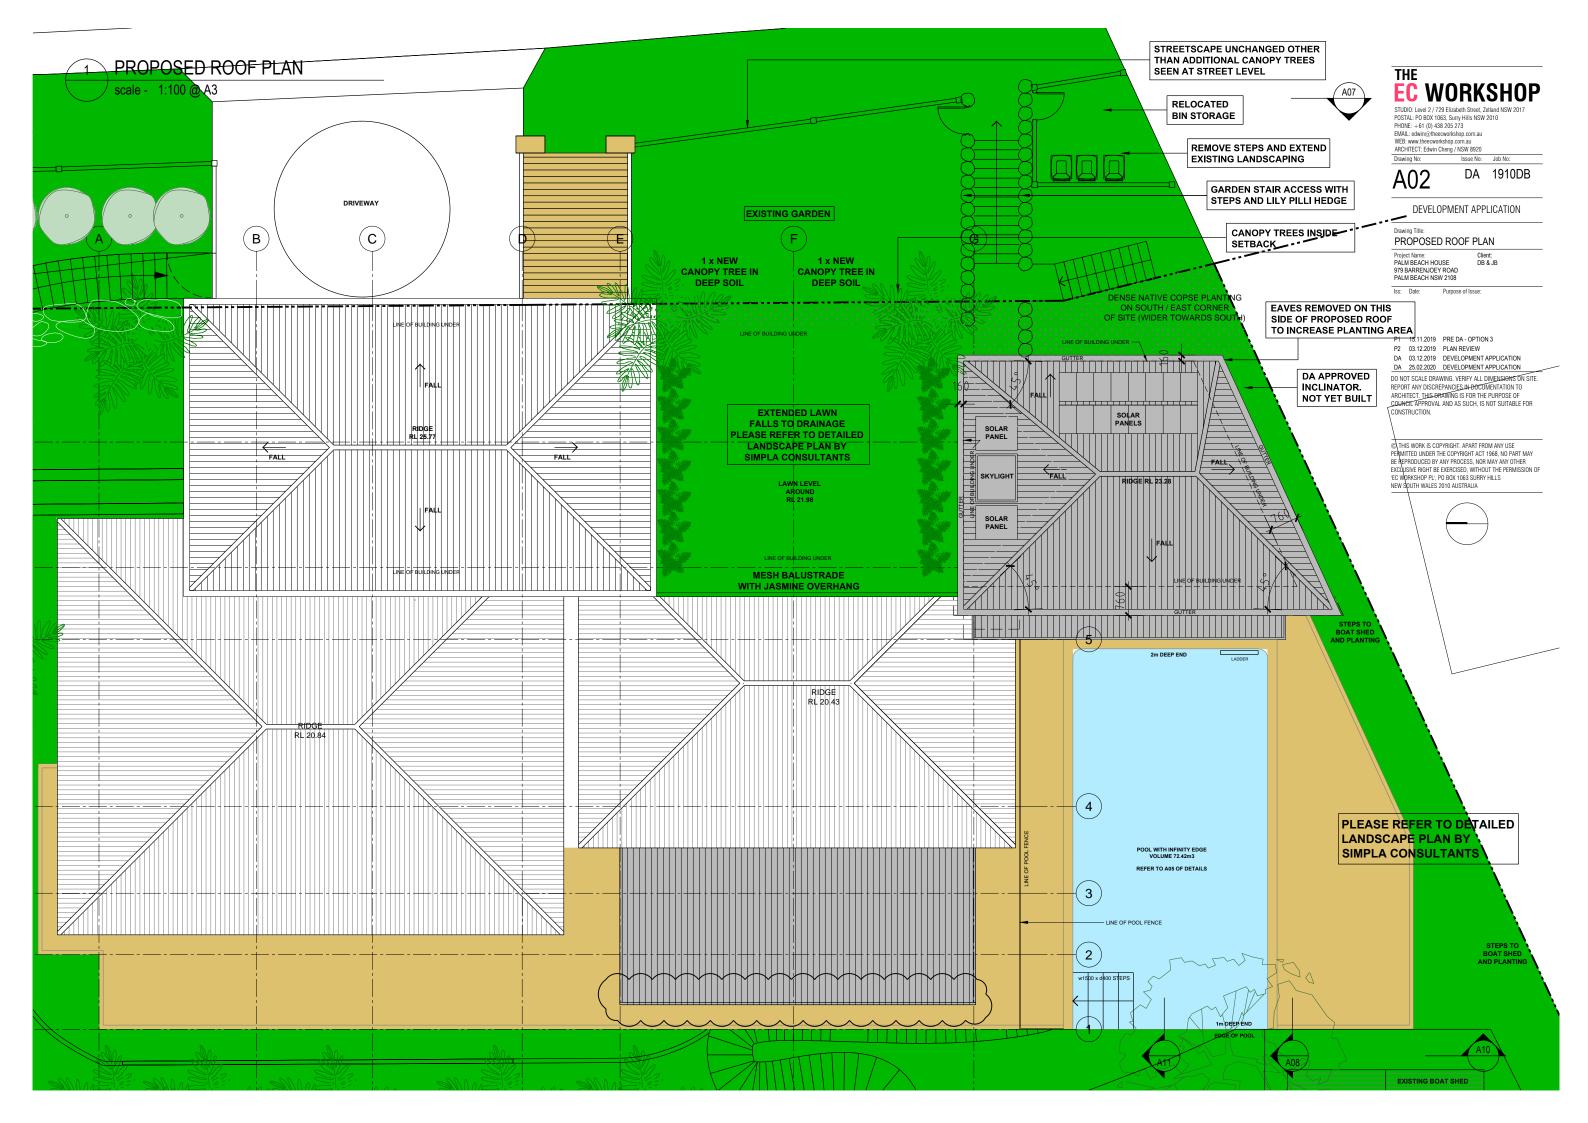

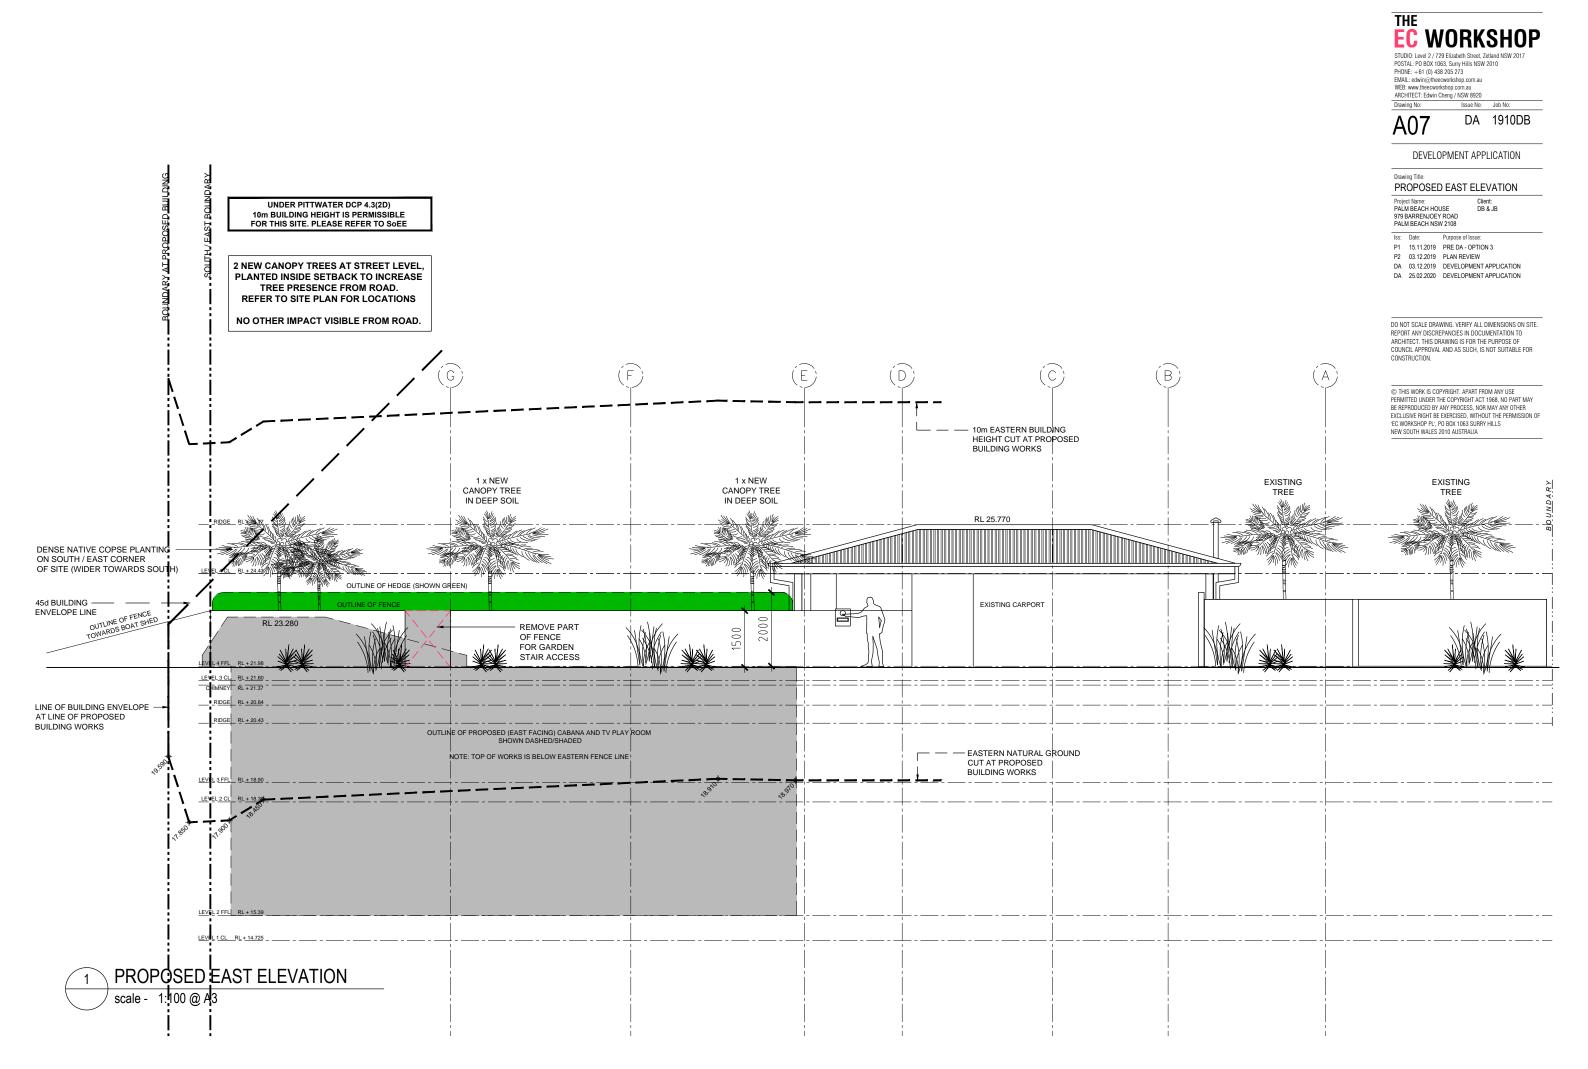


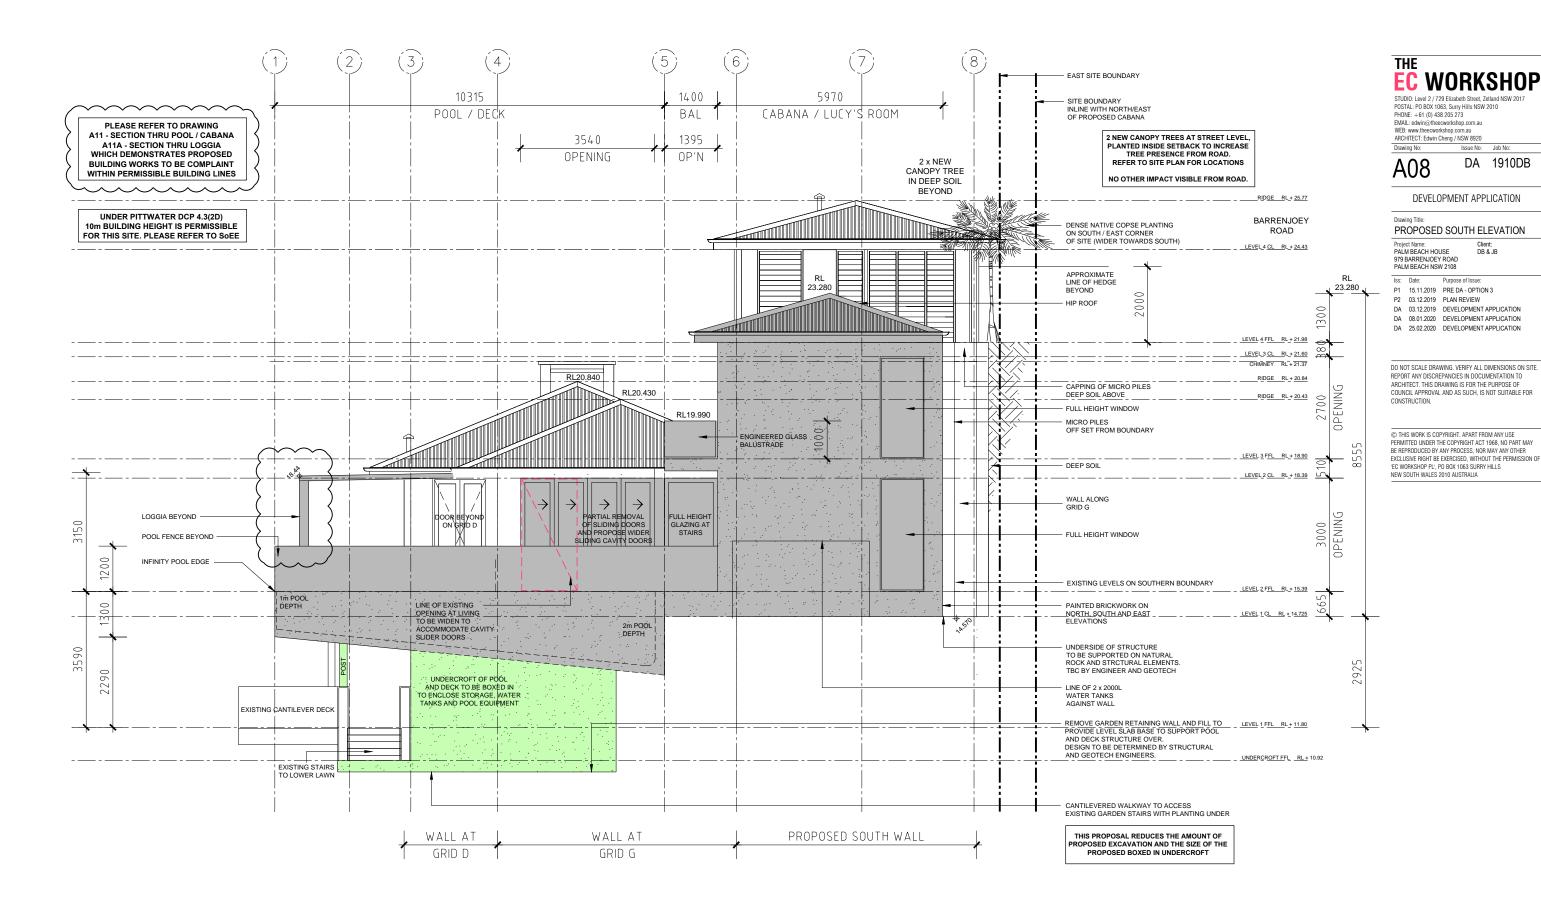

1 PROPOSED SOUTH ELEVATION

PROPOSED OVERALL WEST ELEVATION

scale - 1:150 @ A3

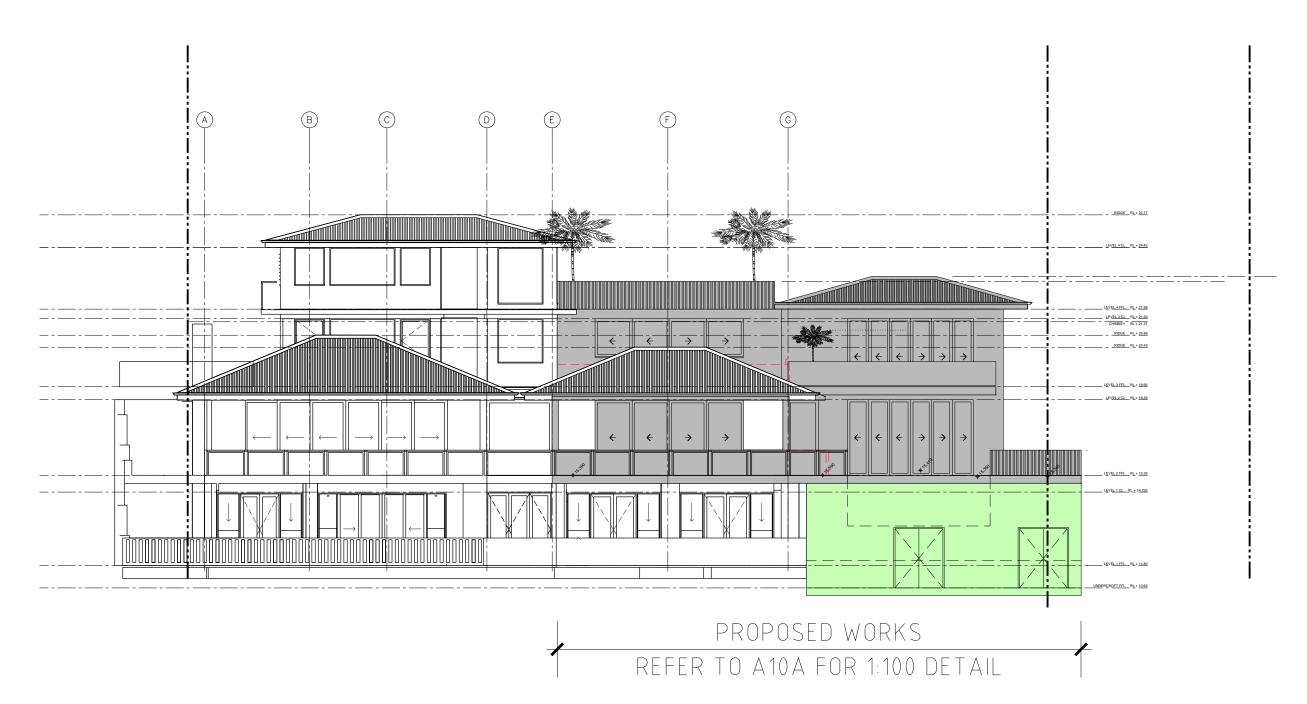

EC WORKSHOP

STUDIO: Level 2 / 729 Elizabeth Street, Zetland NSW 2017 POSTAL: P0 BOX 1063, Surry Hills NSW 2010 PHONE: +61 (0) 438 205 273 EMAIL: edwin@lheecworkshop.com.au WEB: www.theecworkshop.com.au ARCHITECT: Edwin Cheng / NSW 8920

Drawing No: Issue No: Job No: DA 1910DB

DEVELOPMENT APPLICATION

PROPOSED WEST ELEVATION

Project Name: PALM BEACH HOUSE 979 BARRENJOEY ROAD PALM BEACH NSW 2108

DA 03.12.2019 DEVELOPMENT APPLICATION
DA 25.02.2020 DEVELOPMENT APPLICATION
DA 25.02.2020 DEVELOPMENT APPLICATION

DO NOT SCALE DRAWING, VERIFY ALL DIMENSIONS ON SITE. REPORT ANY DISCREPANCIES IN DOCUMENTATION TO ARCHITECT. THIS DRAWING IS FOR THE PURPOSE OF COUNCIL APPROVAL AND AS SUCH, IS NOT SUITABLE FOR CONSTRUCTION.

© THIS WORK IS COPYRIGHT. APART FROM ANY USE PERMITTED UNDER THE COPYRIGHT ACT 1968, NO PART MAY BE REPRODUCED BY ANY PROCESS, NOR MAY ANY OTHER EXCLUSIVE RIGHT BE EXERCISED, WITHOUT THE PERMISSION OF EC WORKSHOP PL', PO BOX 1063 SURRY HILLS NEW SOUTH WALES 2010 AUSTRALIA

PROPOSED WEST ELEVATION (SOUTH SIDE) scale - 1:100 @ A3

EC WORKSHOP

STUDIO: Level 2 / 729 Elizabeth Street, Zetland NSW 201: POSTAL: PO BOX 1063, Surry Hills NSW 2010 PHONE: +61 (0) 438 205 273 EMAIL: edwin@theecowinshop.com.au WEB: www.theecowinshop.com.au ARCHITECT: Edwin Cheng / NSW 8920

 Drawing No:
 Issue No:
 Job No:

 ↑ ↑ ↑ ↑
 DA
 1910DB

A10A DA 1910D

DEVELOPMENT APPLICATION

awing Title:

PROPOSED WEST ELEVATION (SOUTH)

Project Name: PALM BEACH HOUSE 979 BARRENJOEY ROAD PALM BEACH NSW 2108


 Iss:
 Date:
 Purpose of Issue:


 DA
 03.12.2019
 DEVELOPMENT APPLICATION

DA 03.12.2019 DEVELOPMENT APPLICATION
DA 08.01.2020 DEVELOPMENT APPLICATION
DA 25.02.2020 DEVELOPMENT APPLICATION

DO NOT SCALE DRAWING. VERIFY ALL DIMENSIONS ON SITE. REPORT ANY DISCREPANCIES IN DOCUMENTATION TO ARCHITECT. THIS DRAWING IS FOR THE PURPOSE OF COUNCIL APPROVAL AND AS SUCH, IS NOT SUITABLE FOR CONSTRUCTION.

© THIS WORK IS COPYRIGHT. APART FROM ANY USE PERMITTED UNDER THE COPYRIGHT ACT 1968. NO PART MAY BE REPRODUCED BY ANY PROCESS, NOR MAY ANY OTHER EXCLUSIVE RIGHT BE EXERCISED, WITHOUT THE PERMISSION OF "EC WORKSHOP PL", PD BOX 1063 SURTRY HILLS NEW SOUTH WALES 2010 AUSTRALIA

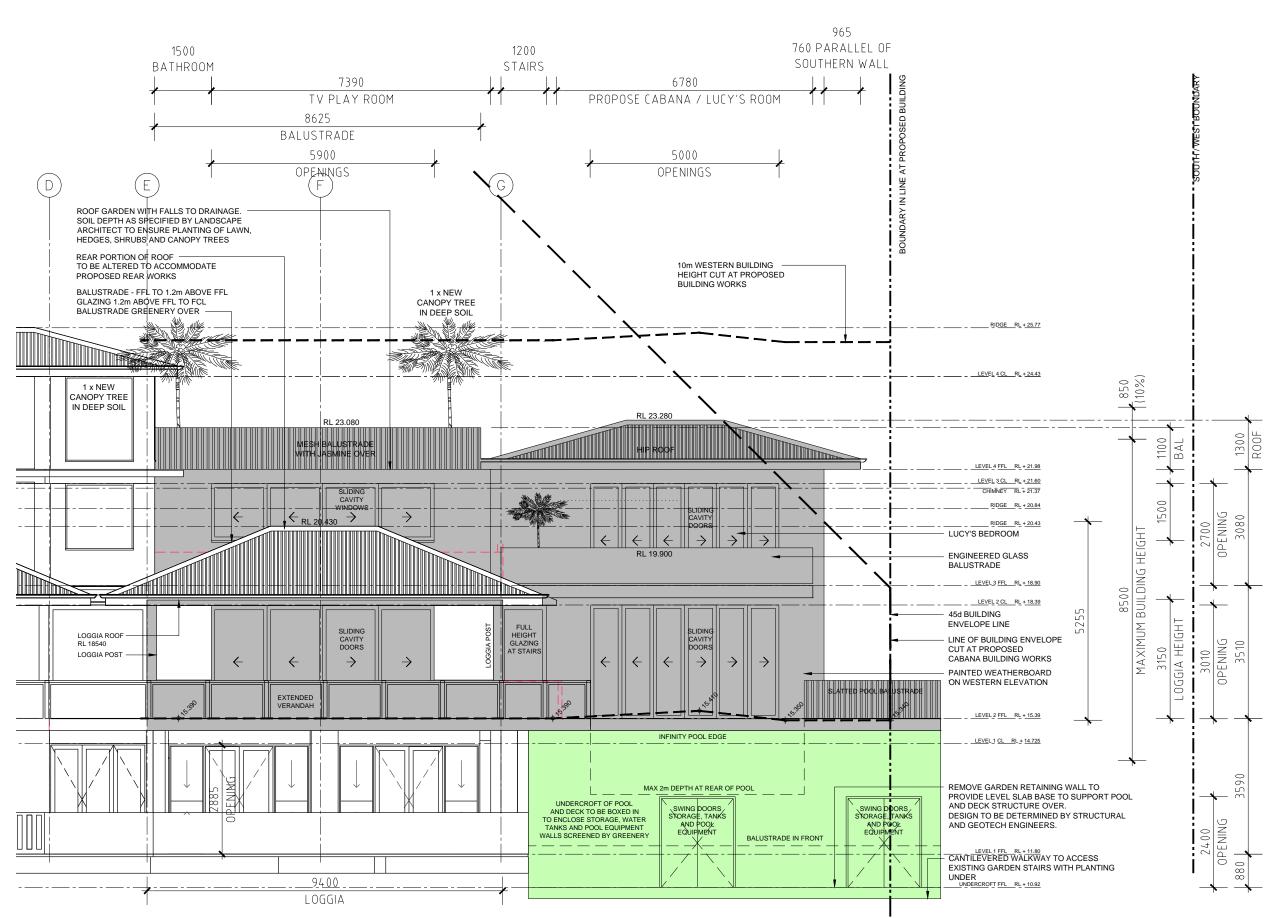

 

DULUX LEXICON QUARTER - ALL EXTERNAL WALLS AND WINDOW FRAMES



DULUX DOMINO - VERTICAL SLATS ON POOL FENCE



COLORBOND WINDSPRAY - ALL ROOF AREAS

THE

STUDIO: Level 2:/729 Elizabeth Street, Zetland NSW 2017
POSTAL: PO BOX 1063, Surry Hills NSW 2010
PHONE: +61 (0) 438 205 273
EMAIL: edwing-theeoworkshop, com au
WEB: www.theceworkshop, com au
ARCHITECT: Edwin Cheng / NSW 8920
Drawing No: Issue No: Job No:

Drawing No: Issue No: Job No: A15 DA 1910DB

DEVELOPMENT APPLICATION

PROPOSED MATERIALS

Project Name: PALM BEACH HOUSE 979 BARRENJOEY ROAD PALM BEACH NSW 2108

 Iss:
 Date:
 Purpose of Issue:

 DA
 03.12.2019
 DEVELOPMENT APPLICATION

 DA
 25.02.2020
 DEVELOPMENT APPLICATION

DO NOT SCALE DRAWING, VERIFY ALL DIMENSIONS ON SITE. REPORT ANY DISCREPANCIES IN DOCUMENTATION TO ARCHITECT. THIS DRAWING IS FOR THE PURPOSE OF COUNCIL APPROVAL AND AS SUCH, IS NOT SUITABLE FOR CONSTRUCTION.

©: THIS WORK IS COPYRIGHT. APART FROM ANY USE PERMITTED UNDER THE COPYRIGHT ACT 1988, NO PART MAY BE REPRODUCED BY ANY PROCESS, NOR MAY ANY OTHER EXCLUSIVE RIGHT BE EXERCISE, WITHOUT THE PERMISSION OF EC WORKSHOP PL, PO BOX 1063 SURRY HILLS NEW SOUTH WALES 2010 AUSTRALIA