




WEST ELEVATION

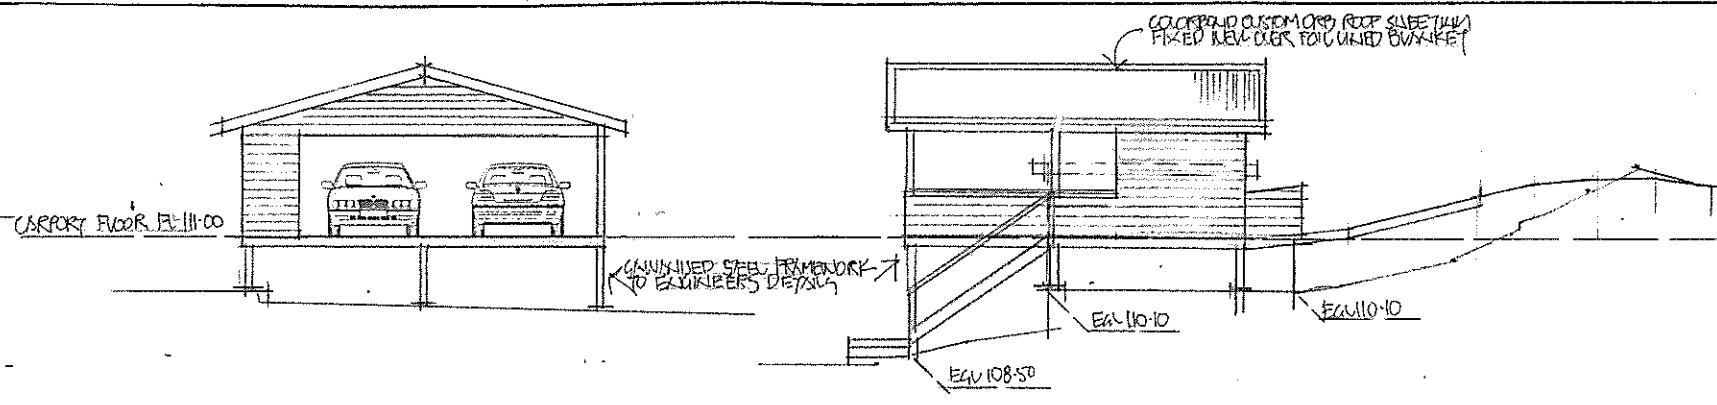


NORTH ELEVATION

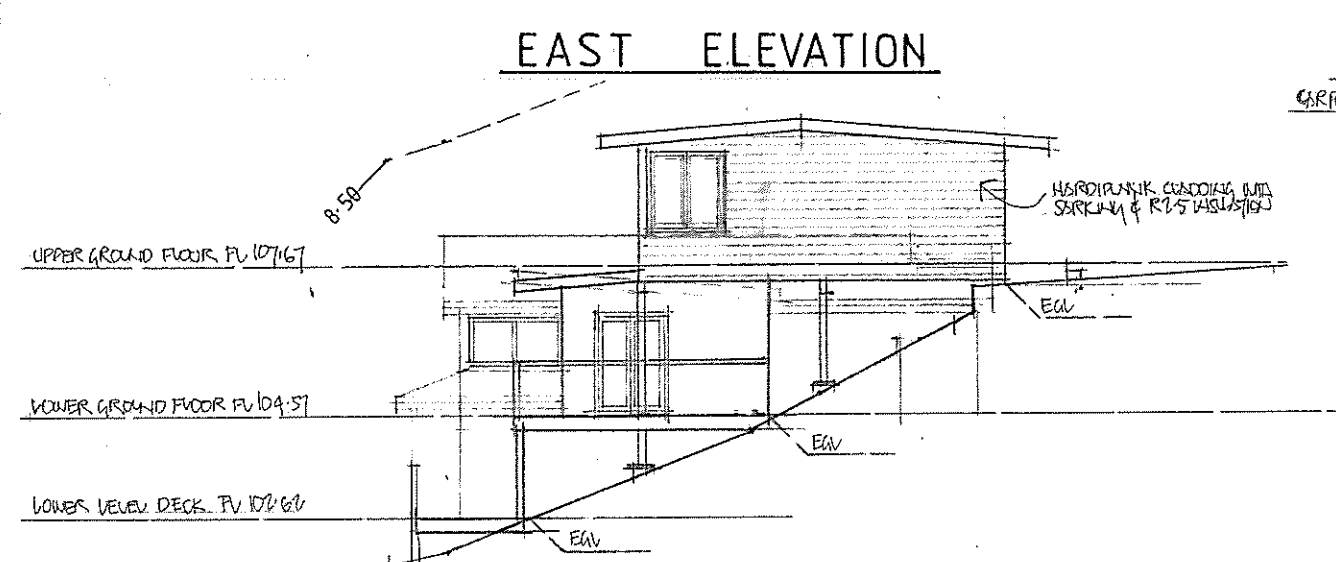

EAST ELEVATION

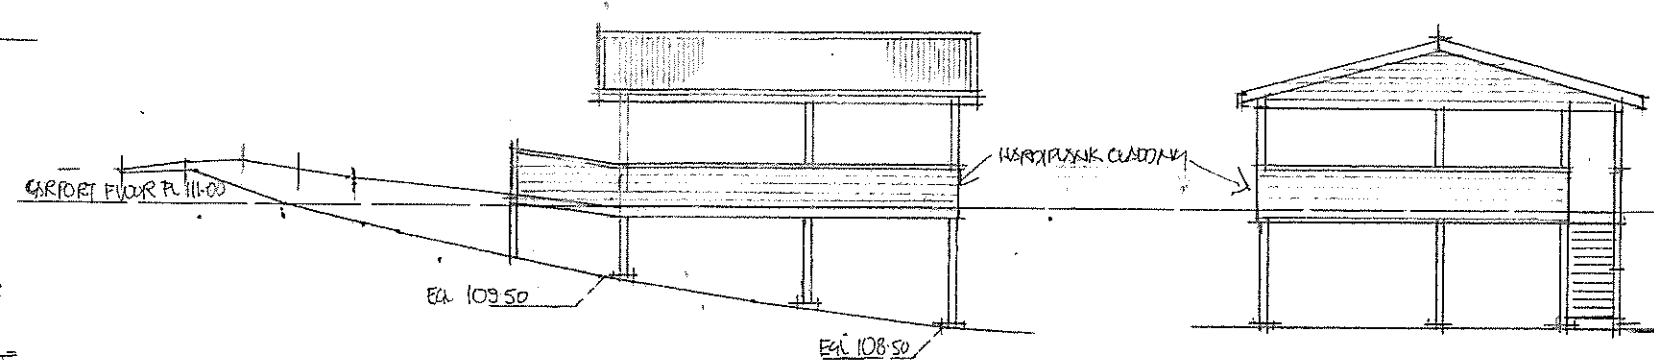


SOUTH ELEVATION

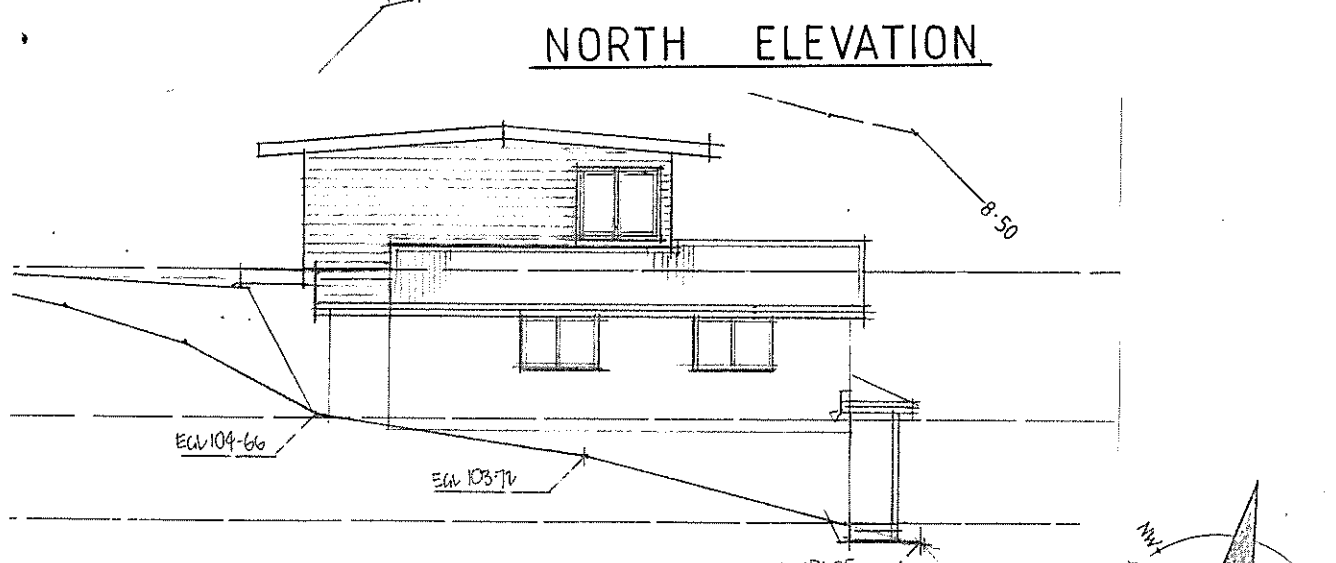

NORTH ELEVATION



SOUTH ELEVATION

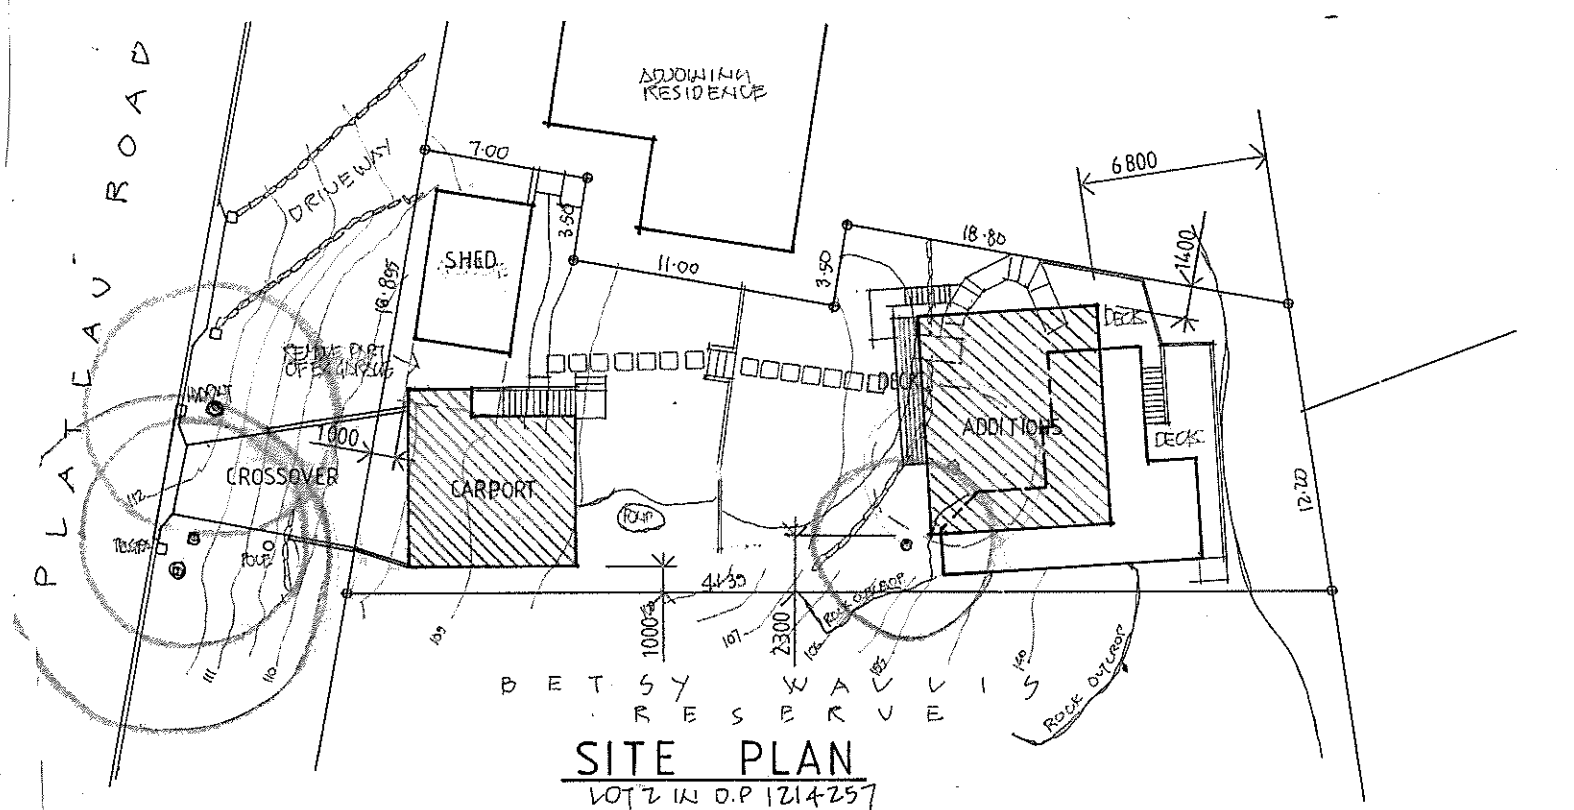

SITE PLAN
LOT 2 IN O.P 1214257

NOTIFICATION PLAN

COPYRIGHT
ALL PLANS AND DRAWINGS ARE SUBJECT OF COPYRIGHT AND ANY ATTEMPT OR ACTUAL INFRINGEMENT BY USING, REPRODUCING OR COPYING SAME, WHOLLY OR IN PART, WITHOUT PRIOR WRITTEN PERMISSION WILL RESULT IN LEGAL PROCEEDINGS.
J.D. EVANS and COMPANY PTY. LTD.
BUILDING DESIGN CONSULTANTS

No.	AMENDMENT	DATE

J.D. EVANS and COMPANY
DESIGN AND BUILDING CONSULTANTS
No. 5 ELAINE AVENUE, AVALON BEACH 2107
EMAIL JDECO.AVALON@GMAIL.COM
MOBILE 0418 976 596

PROJECT
PROPOSED ALTERATIONS/ADDITIONS
No. 34 PLATEAU ROAD
BILGOLA PLATEAU N. S. W. 2107
CLIENT
CRAIG & NICOLE LESTER

DATE 19/04/2024	SCALE
DRAWN JDE	CHECKED
DRAWING No. 2156	ISSUE