



SITE OF PROPOSED ALTERATIONS & ADDITIONS

01 LOCATION PLAN
NTS

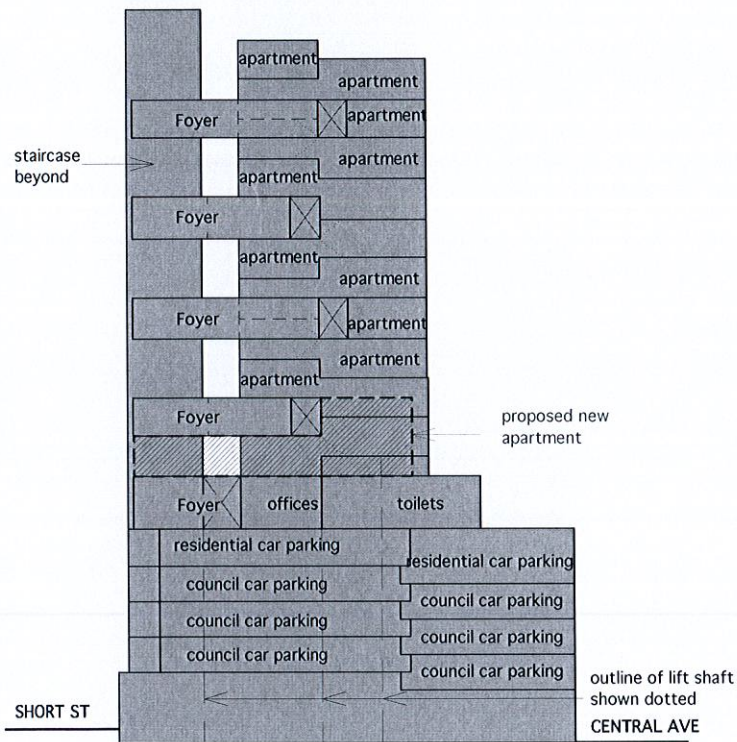


02 SITE SECTION THROUGH BUILDING
NTS


- FOOTPRINT BUILDING PODIUM
- FOOTPRINT BUILDING TOWER
- EXISTING BUILDING ON ADJACENT SITE
- AREA OF ALTERATIONS & ADDITIONS
- CORRIDOOR
- EXISTING TREES

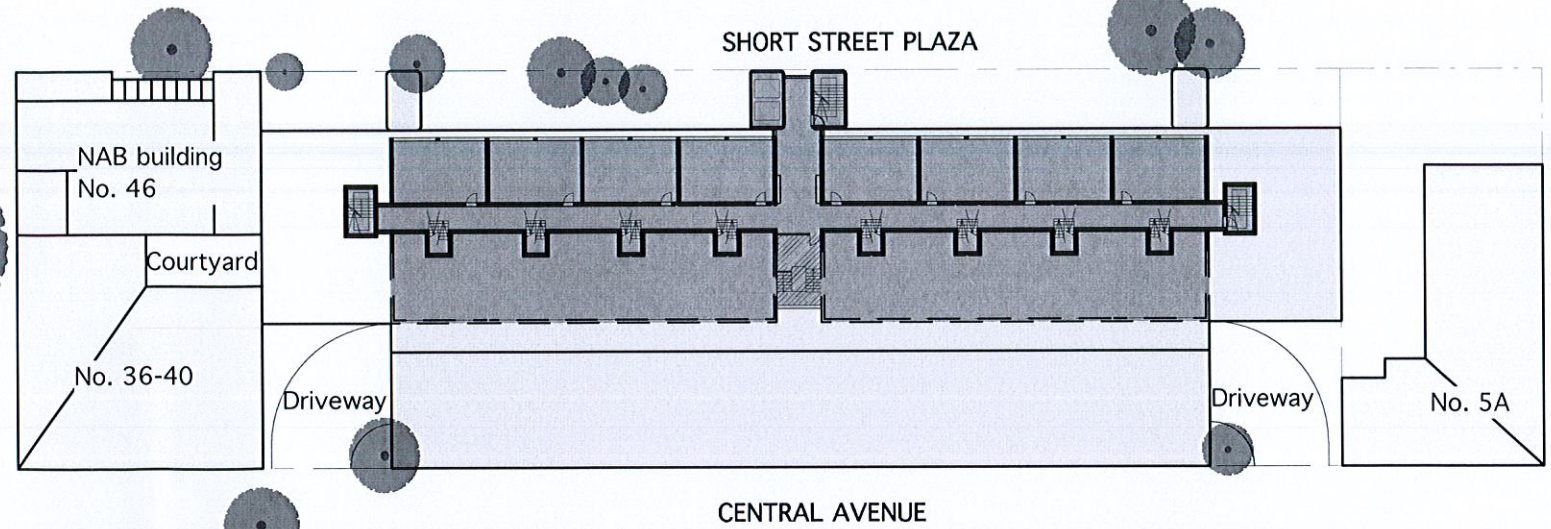

03 SITE PLAN - UPPER LEVEL
NTS

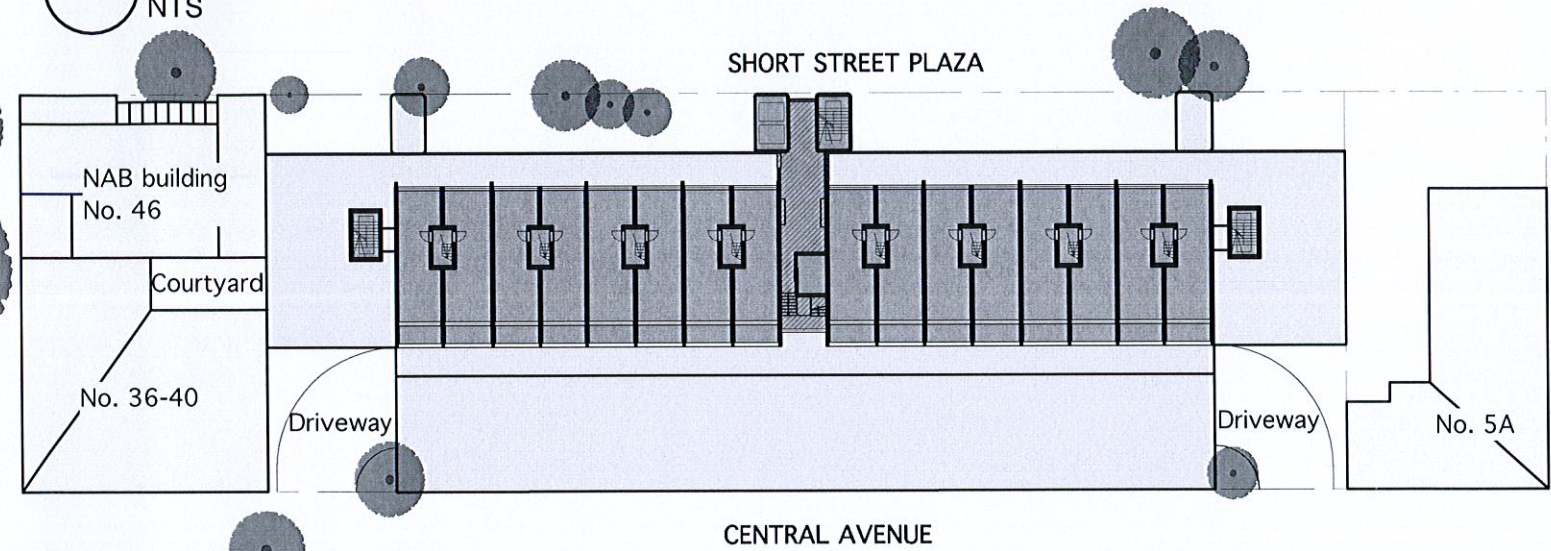

04 SITE PLAN - LOWER LEVEL
NTS

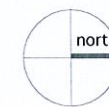

DRAWING LEGEND

Sheet Name	Sheet Size	
CD-01	SITE & LOCATION PLAN	A3
CD-02	LEVEL 6 FLOOR PLAN	A3
CD-03	LEVEL 5 FLOOR PLAN	A3
CD-04	ELEVATIONS-NORTH & SOUTH	A3
CD-05	ELEVATION-WEST, SECTION CC	A3
CD-06	SECTION A	A3
CD-07	SECTION BB	A3
CD-08	DETAILS	A3
CD-09	WINDOW DOOR SCHEDULE	A3
CD-10	KITCHEN & BATHROOM DETAILS	A3
CD-11	ELECTRICAL	A3

Verify all dimensions on site prior to commencement of building work. Figured dimensions to be taken in preference to scale.

Copyright in these drawings, designs and specifications are the property of BAXTER AND JACOBSON ARCHITECTS PTY. LTD., and must not be used, reproduced or copied, wholly or in part, without the written permission of BAXTER AND JACOBSON ARCHITECTS PTY. LTD. These drawings shall not be changed, altered or amended by party for any purpose other than by BAXTER AND JACOBSON ARCHITECTS PTY. LTD.



BAXTER & JACOBSON ARCHITECTS PTY LTD

Lvl 2, 37-39 The Corso Manly NSW 2095
T: 02 9977 7648 F: 02 9977 0295 info@bja.net.au W: bja.net.au
Nominated Architect: David Jacobson NSW ARB Reg No: 4259 ABN: 9508 832 8769

CLIENT		ADDRESS	
Body Corporate - Manly National		22 Central Avenue, Manly	
PROJECT		DRAWING	
New Apartment		SITE & LOCATION PLAN	
SCALE	DRAWN	CHKD	DWG NO
various @A3	VC	DJ	335.01
			CD-01

ISSUE	AMENDMENT	DATE
A	INITIAL	22/4/15