


25 FRENCHS FOREST ROAD E, FRENCHS FOREST, NSW-2086

DRAWING LIST	
SHEET NUMBER	SHEET NAME
A00-00	TITLE SHEET, LOCATION PLAN & DRAWING LIST
A00-01	SITE PLAN
A01-01	EXISTING AND DEMOLITION PLAN
A03-01	EXISTING AND DEMOLITION ELEVATION
A06-01	PROPOSED PLAN
A09-01	PROPOSED ELEVATIONS

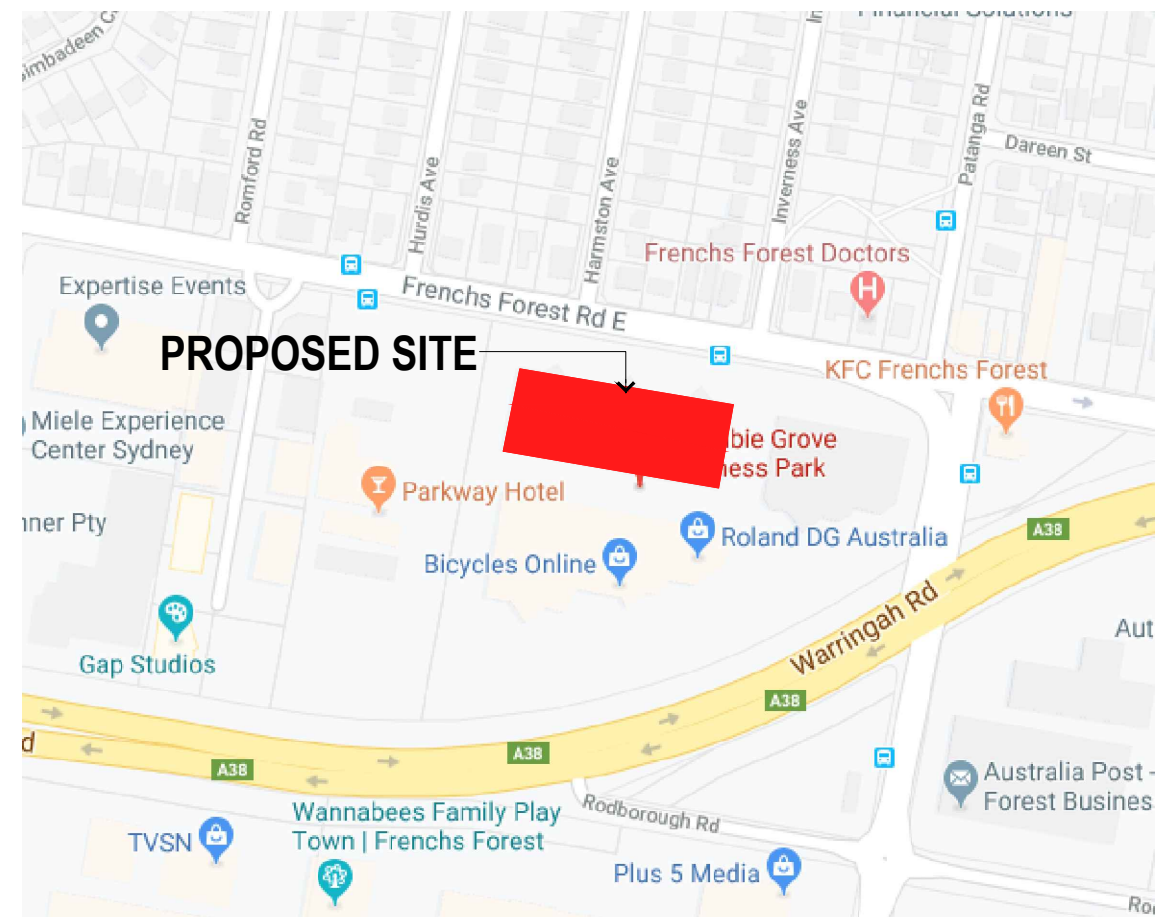

FOR DA APPROVAL

NOT FOR CONSTRUCTION



01	14.02.20	DA ISSUE
P1	31.01.20	PRELIMINARY ISSUE
ISSUE	DATE	DESCRIPTION

All dimensions to be checked on site, written dimensions only to be used. Refer to all detail drawings, structural, mechanical and services drawings before commencing work. Refuse any discrepancies to the Architect. Do not scale from drawings. Copyright of the design shown herein is retained by BN Group Pty Ltd. Written authority is required for any reproduction. Completion of the Quality Record is evidence that the design and drawing have been verified as conforming with the requirements of the Project Quality Plan. Where the Quality Record is incomplete, all information on the drawing is intended for preliminary purpose only as it is unchecked.

Coordinated Reference Drawings	
Discipline	Company
SURVEY	
STRUCTURE	
CIVIL	
MECHANICAL	
HYDRAULIC	
ELECTRICAL	
LANDSCAPE	
FIRE	

Client

Project Manager

Builder

Architect



Project	<p>ALLAMBIE GROVE BUSINESS PARK</p> <p>UNIT 3 DA</p> <p>25 FRENCHS FOREST ROAD E, FRENCHS FOREST, NSW 2086</p>
---------	--

Sheet name

TITLE SHEET, LOCATION
PLAN AND DRAWINGS LIST


Scale @ A3: AS INDICATED

Project No.: S2000

Drawn By: _____ Checked By: _____

EVENT 27	SHEET 27
SHEET TYPE	

Drawing No. A00-00	Stage - Rev DA - 01
---------------------------	----------------------------

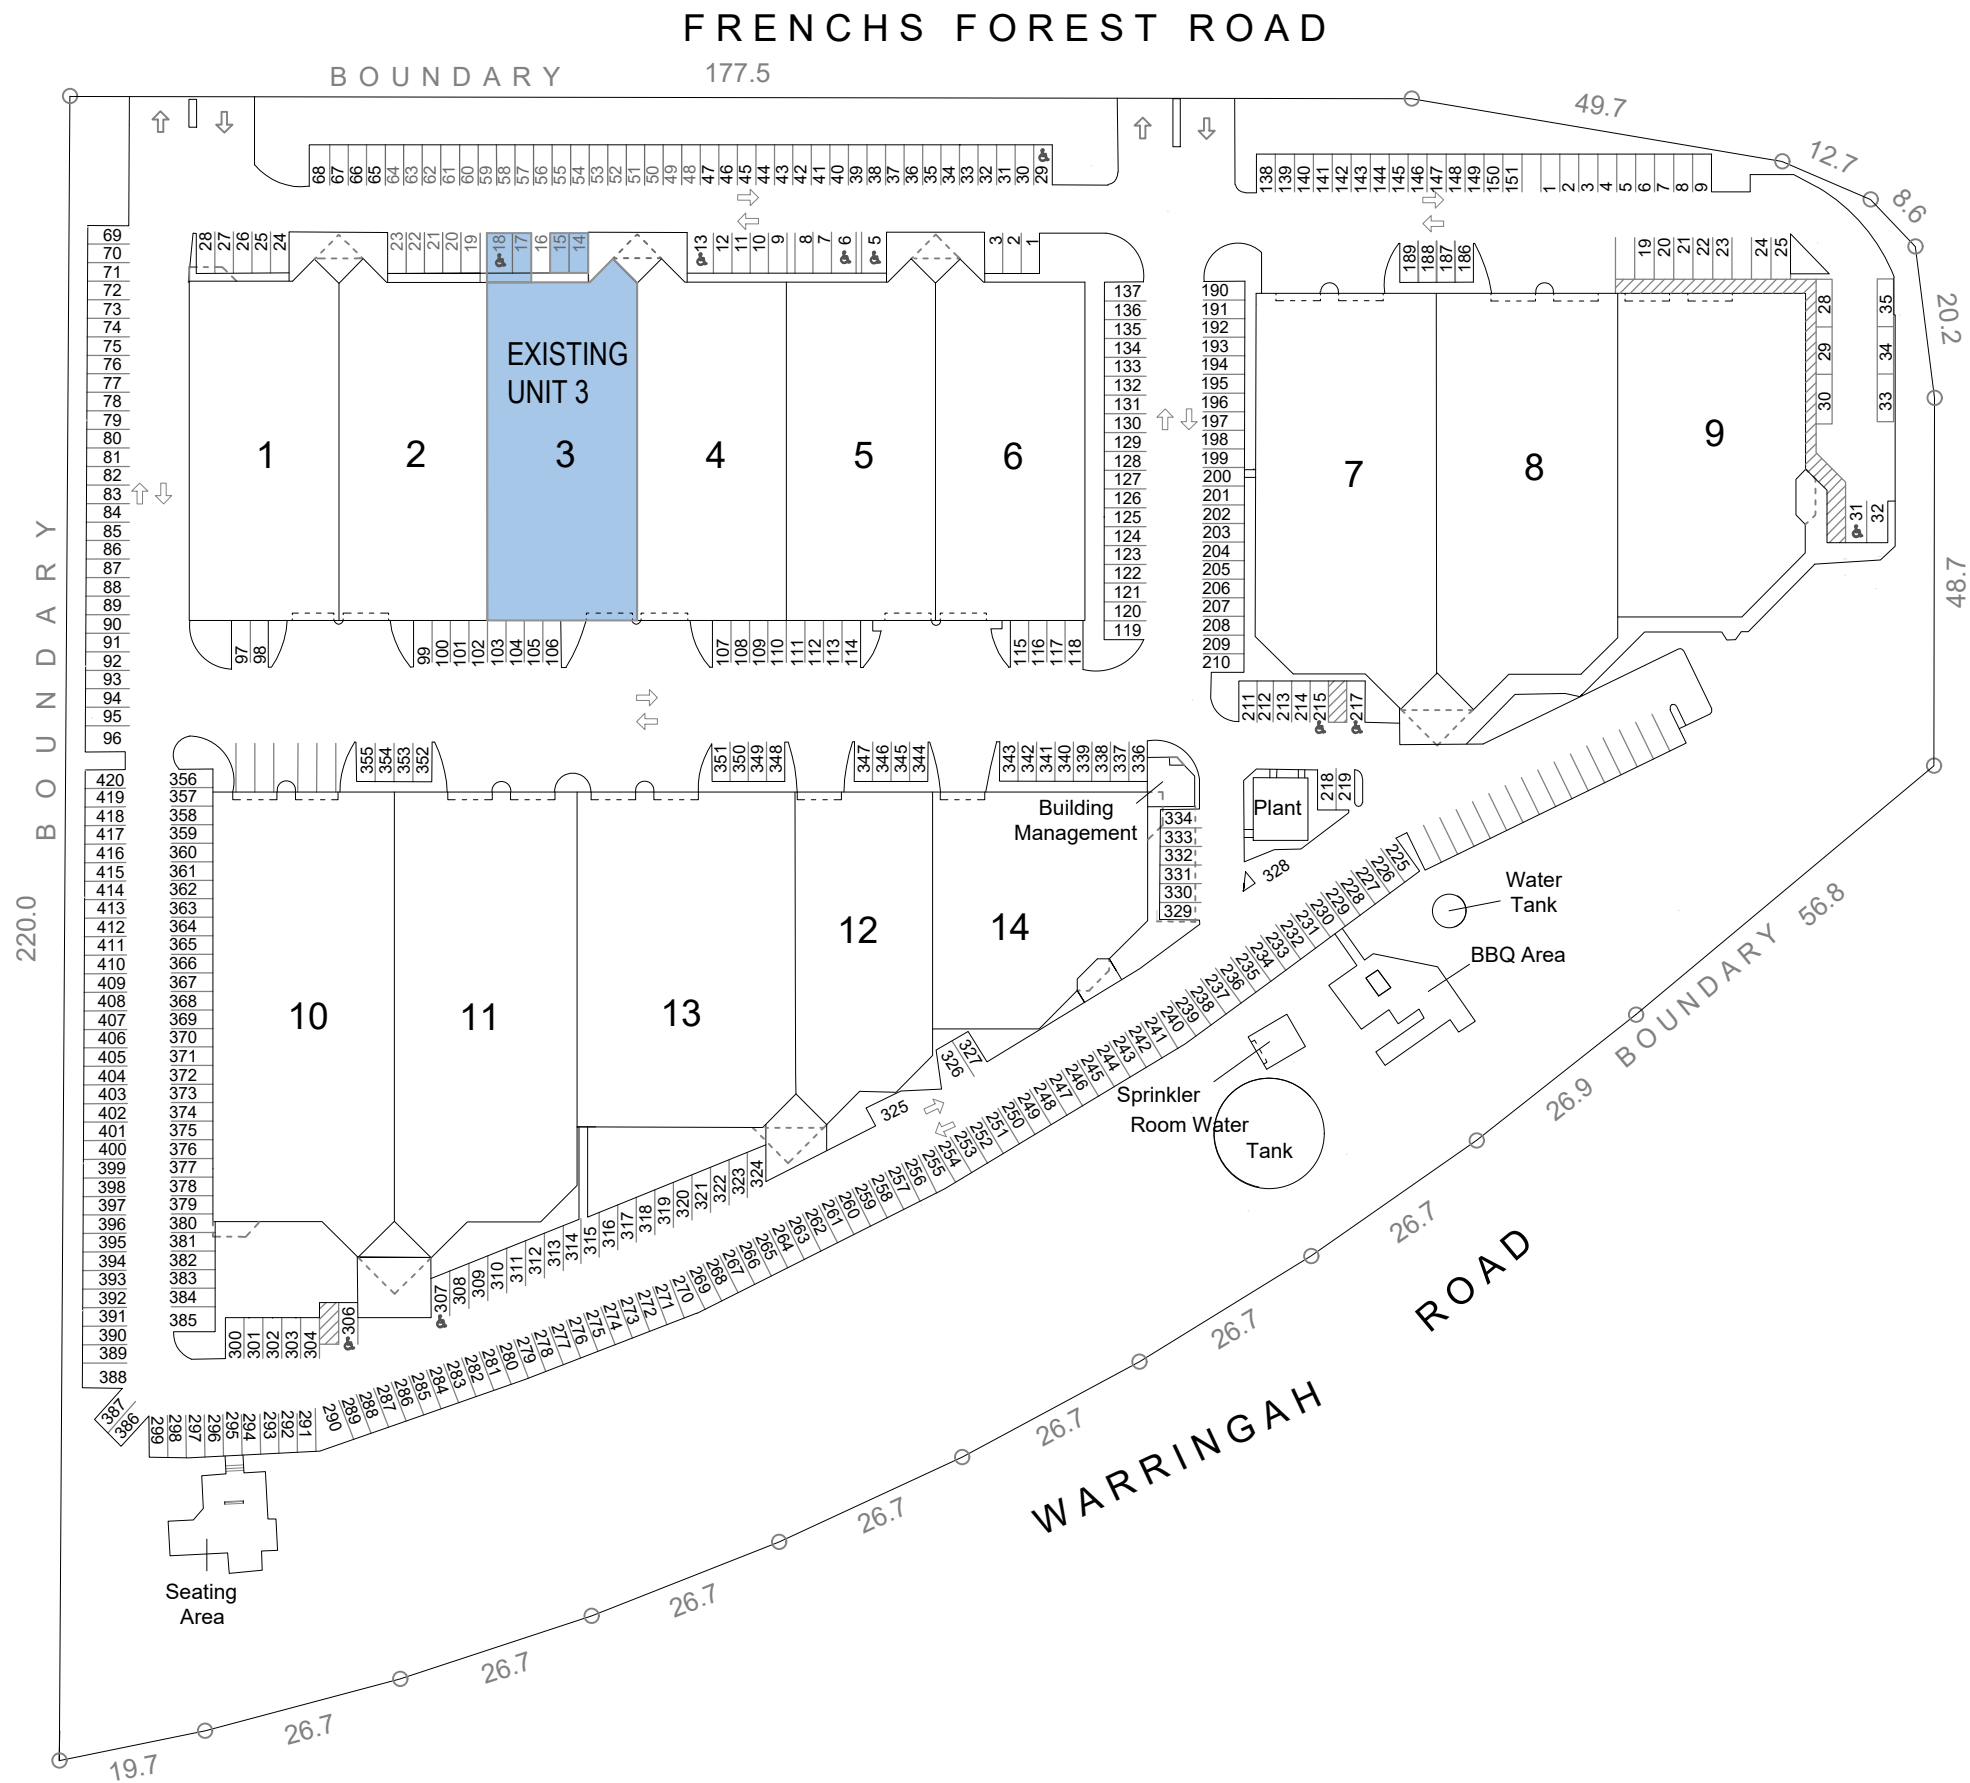

1 SITE PLAN
1:1000

FOR DA APPROVAL

NOT FOR CONSTRUCTION



ISSUE	DATE	DESCRIPTION
02	25.02.20	DA ISSUE
01	16.02.20	DA ISSUE
PT	31.01.20	PRELIMINARY ISSUE

All dimensions to be checked on site, written dimensions only to be used. Refer to all detail drawings, structural, mechanical and services drawings before commencing work. Refer any discrepancies to the Architect. Do not scale from drawings. Copyright of the design shown herein is retained by BN Group Pty Ltd. Written authority is required for any reproduction. Completion of the Quality Record is evidence that the design and drawing have been verified as conforming with the requirements of the Project Quality Plan. Where the Quality Record is incomplete, all information on the drawing is intended for preliminary purpose only as it is unchecked.

Coordinated Reference Drawings	
Discipline	Company
SURVEY	
STRUCTURE	
CIVIL	
MECHANICAL	
HYDRAULIC	
ELECTRICAL	
LANDSCAPE	
FIRE	

Client

Project Manager

Builder

Architect

BN Architecture
Urban Design
Masterplanning
Graphics
Interiors
BN Group Pty Ltd
82 Alexander Street
Crows Nest, NSW 2085
ABN 43 002 960 499
T +61 2 9437 0511
F +61 2 9437 0522
www.bngronline.com
sydney@bngronline.com

Project


ALLAMBIE GROVE BUSINESS
PARK
UNIT 3 DA
25 FRENCHS FOREST ROAD E,
FRENCHS FOREST, NSW 2086

Sheet name

SITE PLAN

Scale @ A3: AS INDICATED
Project No.: S2000
Drawn By: Checked By:

SHEET TYPE	
Drawing No.	Stage - Rev
A00-01	DA - 02

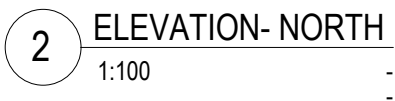

DRAWINGS TO BE READ IN CONJUNCTION WITH
TRAFFIC CONSULTANT'S REPORT

NOT FOR CONSTRUCTION

All dimensions to be checked on site, written dimensions only to be used. Refer to all detail drawings, structural, mechanical and services drawings before commencing work. Refer any discrepancies to the Architect. Do not scale from drawings. Copyright of the design shown herein is retained by BN Group Pty Ltd. Written authority is required for any reproduction. Completion of the Quality Record is evidence that the design and drawing have been verified as conforming with the requirements of the Project Quality Plan. Where the Quality Record is incomplete, all information on the drawing is intended for preliminary purpose only as it is unchecked.

Client _____

Project Manager

Builder

Architect



T +61 2 9437 0511
F +61 2 9437 0522
www.bngrouponline.com
sydney@bngrouponline.com

Project

ALLAMBIE GROVE BUSINESS
PARK
UNIT 3 DA
25 FRENCHS FOREST ROAD E,
FRENCHS FOREST, NSW 2086

Sheet name

EXISTING AND DEMOLITION ELEVATION

Scale @ A3: AS INDICATED

Project No.: S2000

Drawn By _____


Checked By:


SHEET TYPE

Stage - Rev

A03-01


DA - 01

		
02	25.02.20	DA ISSUE
01	14.02.20	DA ISSUE
P1	31.01.20	PRELIMINARY ISSUE
ISSUE	DATE	DESCRIPTION
All dimensions to be checked on site, written dimensions only to be used. Refer to all detail drawings, structural, mechanical and services drawings before commencing work. Refer any discrepancies to the Architect. Do not scale from drawings. Copyright of the design shown herein is retained by BN Group Pty Ltd. Written authority is required for any reproduction. Completion of the Quality Record is evidence that the design and drawing have been verified as conforming with the requirements of the Project Quality Plan. Where the Quality Record is incomplete, all information on the drawing is intended for preliminary purpose only as it is unchecked.		
Coordinated Reference Drawings		
Discipline	Company	
SURVEY STRUCTURE CIVIL MECHANICAL HYDRAULIC ELECTRICAL LANDSCAPE FIRE		
Client		
Project Manager		
Builder		
Architect		
<div><div>BN</div><div>Architecture Urban Design Masterplanning Graphics Interiors</div></div> <div>BN Group Pty Ltd 82 Alexander Street Crow's Nest, NSW 2065 ABN 43 052 960 499</div> <div>T +61 2 9437 0511 F +61 2 9437 0522 www.bngrrouponline.com sydney@bngrouponline.com</div>		
Project		
ALLAMBIE GROVE BUSINESS PARK UNIT 3 DA 25 FRENCHS FOREST ROAD E, FRENCHS FOREST, NSW 2086		
Sheet name		
PROPOSED PLAN		
Scale @ A3: AS INDICATED Project No.: S2000 Drawn By: Checked By:		
SHEET TYPE		
Drawing No.	Stage - Rev	
A06-01	DA - 02	

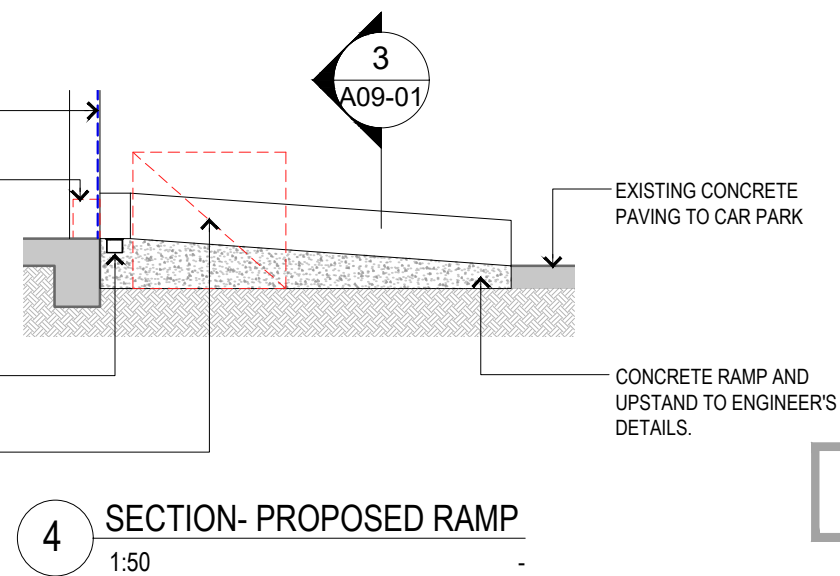DRAWINGS TO BE READ IN CONJUNCTION WITH
TRAFFIC CONSULTANT'S REPORT


NOT FOR CONSTRUCTION

SHEET TYPE	
Drawing No.	Stage - Rev
A09-01	DA - 02

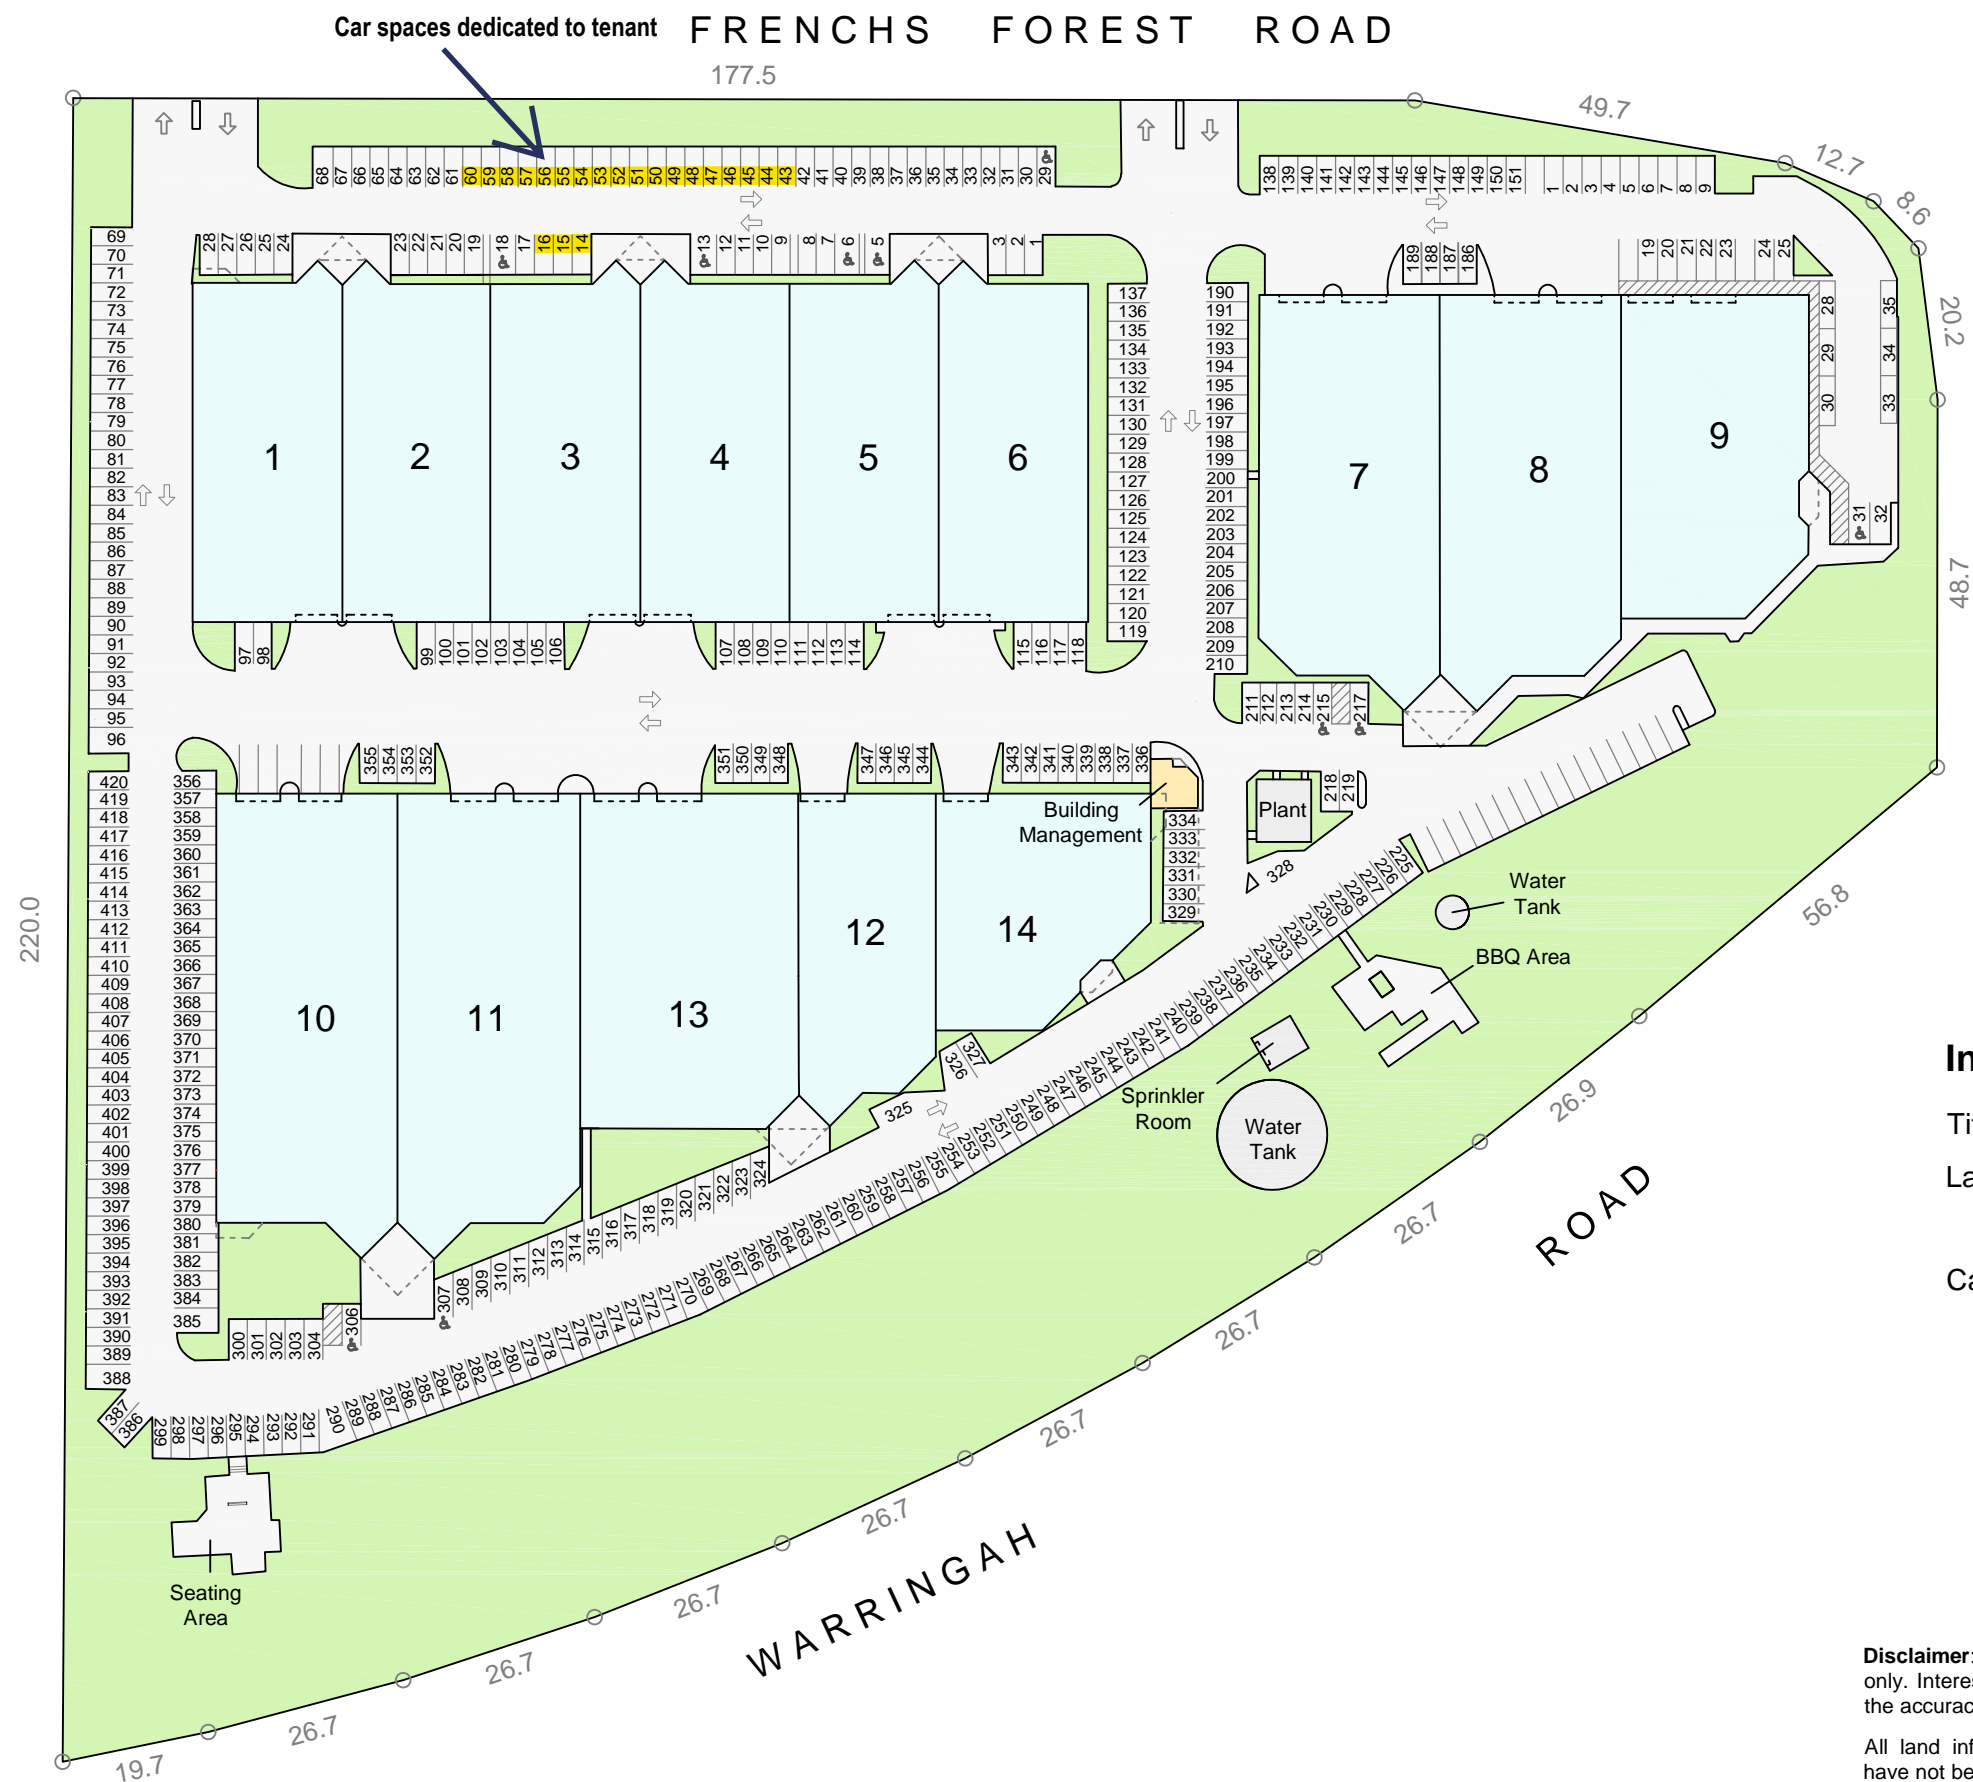

Information Schedule

Title Details	Lot 1 - DP1210327
Land Area	4.218 Ha
Car Parking	424

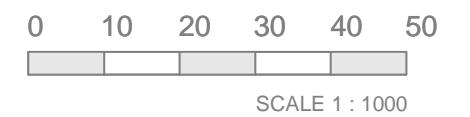

Disclaimer: This plan has been prepared for marketing purposes only. Interested parties should undertake their own enquiries as to the accuracy of the information.

All land information taken from the Deposited Plan. Boundaries have not been defined.

Plan
Prepared
For:



SITE PLAN

25 FRENCHS FOREST ROAD
FRENCHS FOREST, NSW

Date: 10/01/2019

Ref: 69874

Rev: B

Drawn: CLA

Checked: CI

Scale: 1:1000 @ A3

Sheet: 1 of 1

Australia | New Zealand

REALSERVE
Start confident.

Building Measurement Specialist
Consulting Land Surveyors
3D Laser Scanning

ph. 02 9629 9377

www.realserve.com.au