




E.4 NORTH ELEVATION

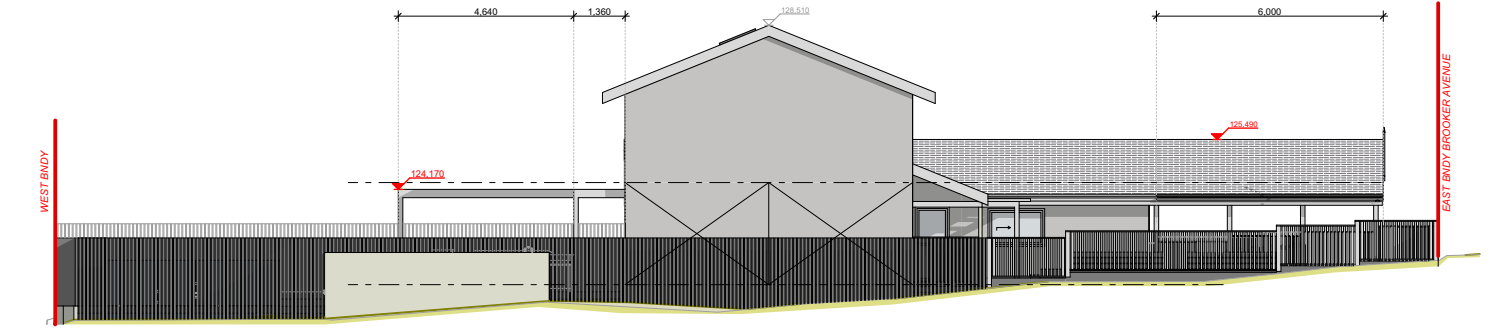




E.2 SOUTH ELEVATION

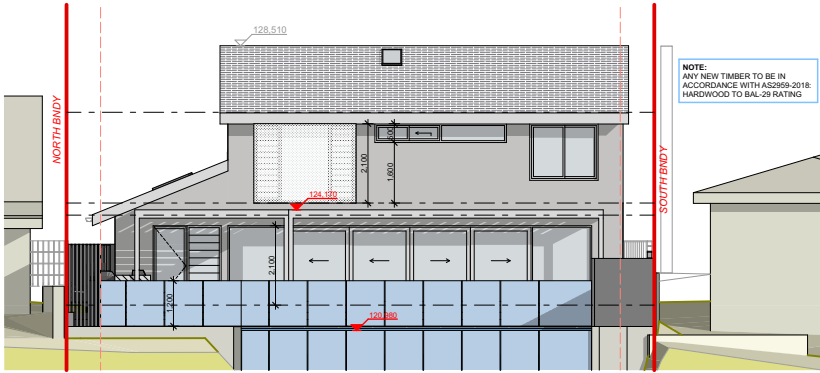

E.3 REAR ELEVATION (WEST)

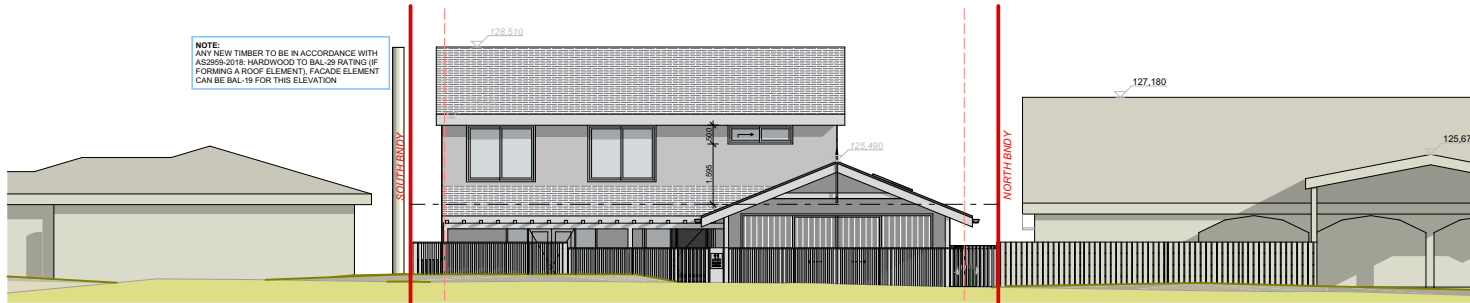

E.1 BROOKER AVE ELEVATION (EAST)

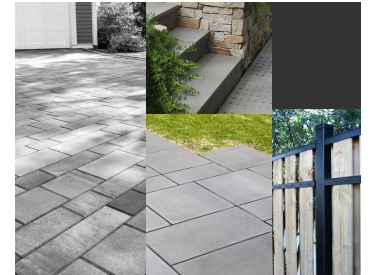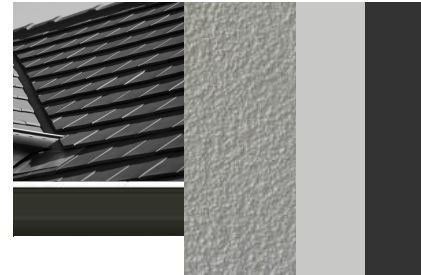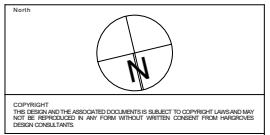

B	REP	ISSUE FOR DEVELOPMENT APPLICATION	21.07.2023
A	REP	ISSUE FOR DEVELOPMENT APPLICATION - NOT ISSUED	17.07.2023
ISSUE	BY	DESCRIPTION	DATE
PROPOSED ALTERATIONS & ADDITIONS: 11 BROOKER AVENUE, BEACON HILL			
Designer HARGROVES DESIGN CONSULTANTS			
PH: 9950 0140 M: 0410 669 148 E: hargroves@bigpond.com A: PO Box 416 Split Junction NSW 2088			
Date	2023	NOTIFICATION ELEVATIONS	Sheet No. DA-115
Scale	N.T.S.		Issue B
Drawn	R.P.		