

SHEET NO.	SHEET NAME	SCALE	CURRENT REVISION
01.0010	COVER SHEET	NTS	B
01.0011	SITE ANALYSIS	NTS	A
01.0012	SITE PLAN - GROUND LEVEL	1:700	A
01.0013	SITE PLAN - LEVEL 01	1:700	A
01.0014	SITE PLAN - LEVEL 02	1:700	A
01.0015	GFA PLAN	1:500	B
01.0411	EXISTING PLAN - GROUND LEVEL	1:200	A
01.0412	EXISTING PLAN - LEVEL 01	1:200	A
01.0413	EXISTING PLAN - LEVEL 02	1:200	B
01.0414	EXISTING PLAN - ROOF	1:200	A
01.0511	DEMOLITION PLAN - GROUND LEVEL	1:200	A
01.0512	DEMOLITION PLAN - LEVEL 01	1:200	A
01.0513	DEMOLITION PLAN - LEVEL 02	1:200	B
01.0514	DEMOLITION PLAN - ROOF	1:200	A
01.0811	PROPOSED PLAN - GROUND LEVEL	1:200	A
01.0812	PROPOSED PLAN - LEVEL 01	1:200	A
01.0813	PROPOSED PLAN - LEVEL 02	1:200	B
01.0814	PROPOSED PLAN - ROOF	1:200	B
01.2010	NORTH ELEVATION	1:100	B
01.2011	EAST ELEVATION	1:100	B
01.2012	SOUTH ELEVATION	1:100	B
01.2013	WEST ELEVATION	1:100	A
01.2510	SECTIONS - EAST	1:100	B
01.2511	SECTIONS - WEST	1:100	B
01.2550	DETAIL - NEW BRIDGE LINK	1:50	B
01.3010	3D PERSPECTIVES	NTS	B
01.4010	SHADOW DIAGRAMS - SUMMER	1:500	B
01.4011	SHADOW DIAGRAMS - WINTER	1:500	B
01.5010	DCP OVERLAY	1:700	B
01.5011	DCP - HEIGHT PROVISIONS DIAGRAM	NTS	B

B	28/04/2003	LC	ISSUE FOR DA REV
A	25/09/2002	PS	LC ISSUE FOR DA REVIEW
Drawn	May	By	DJA
Description			

SITE ADDRESS 145 OLD PITTSWATER ROAD, BROOKVALE NSW 2100

SCENTRE GROUP

Scentre Design & Construction
"people protecting people"



SCENTRE GROUP

Creating Extra-ordinary Places, Connecting & Enriching Communities

WARRINGAH

STAGE 2B DEVELOPMENT APPLICATION

Scentre Design and Construction Pty Limited
85 Castlereagh Street, Sydney NSW 2000
Phone (02) 9358 7000 Fax (02) 9028 8500
GPO Box 4004 Sydney NSW 2001
ACN 050 267 265

PAGE 2D
OVER SHEET

Scale	Scale Bar 1:1
-------	---------------

	Plot Date
--	-----------

1762 09/05/2023
4:07:40 PM


9.21.100

No.	Revision
-----	----------


CDC 01 0010 B

SDC-01.0010 B


STAGE 2D GFA MODIFICATIONS			
LEVEL	LOST AREA	GAINED AREA	TOTAL INCREMENTAL
GROUND	-24.15 m ²	0	-24.15 m ²
LEVEL 1	-24.15 m ²	0	-24.15 m ²
LEVEL 2	-541.76 m ²	0	-541.76 m ²
TOTAL	-590.06 m ²	0	-590.06 m ²

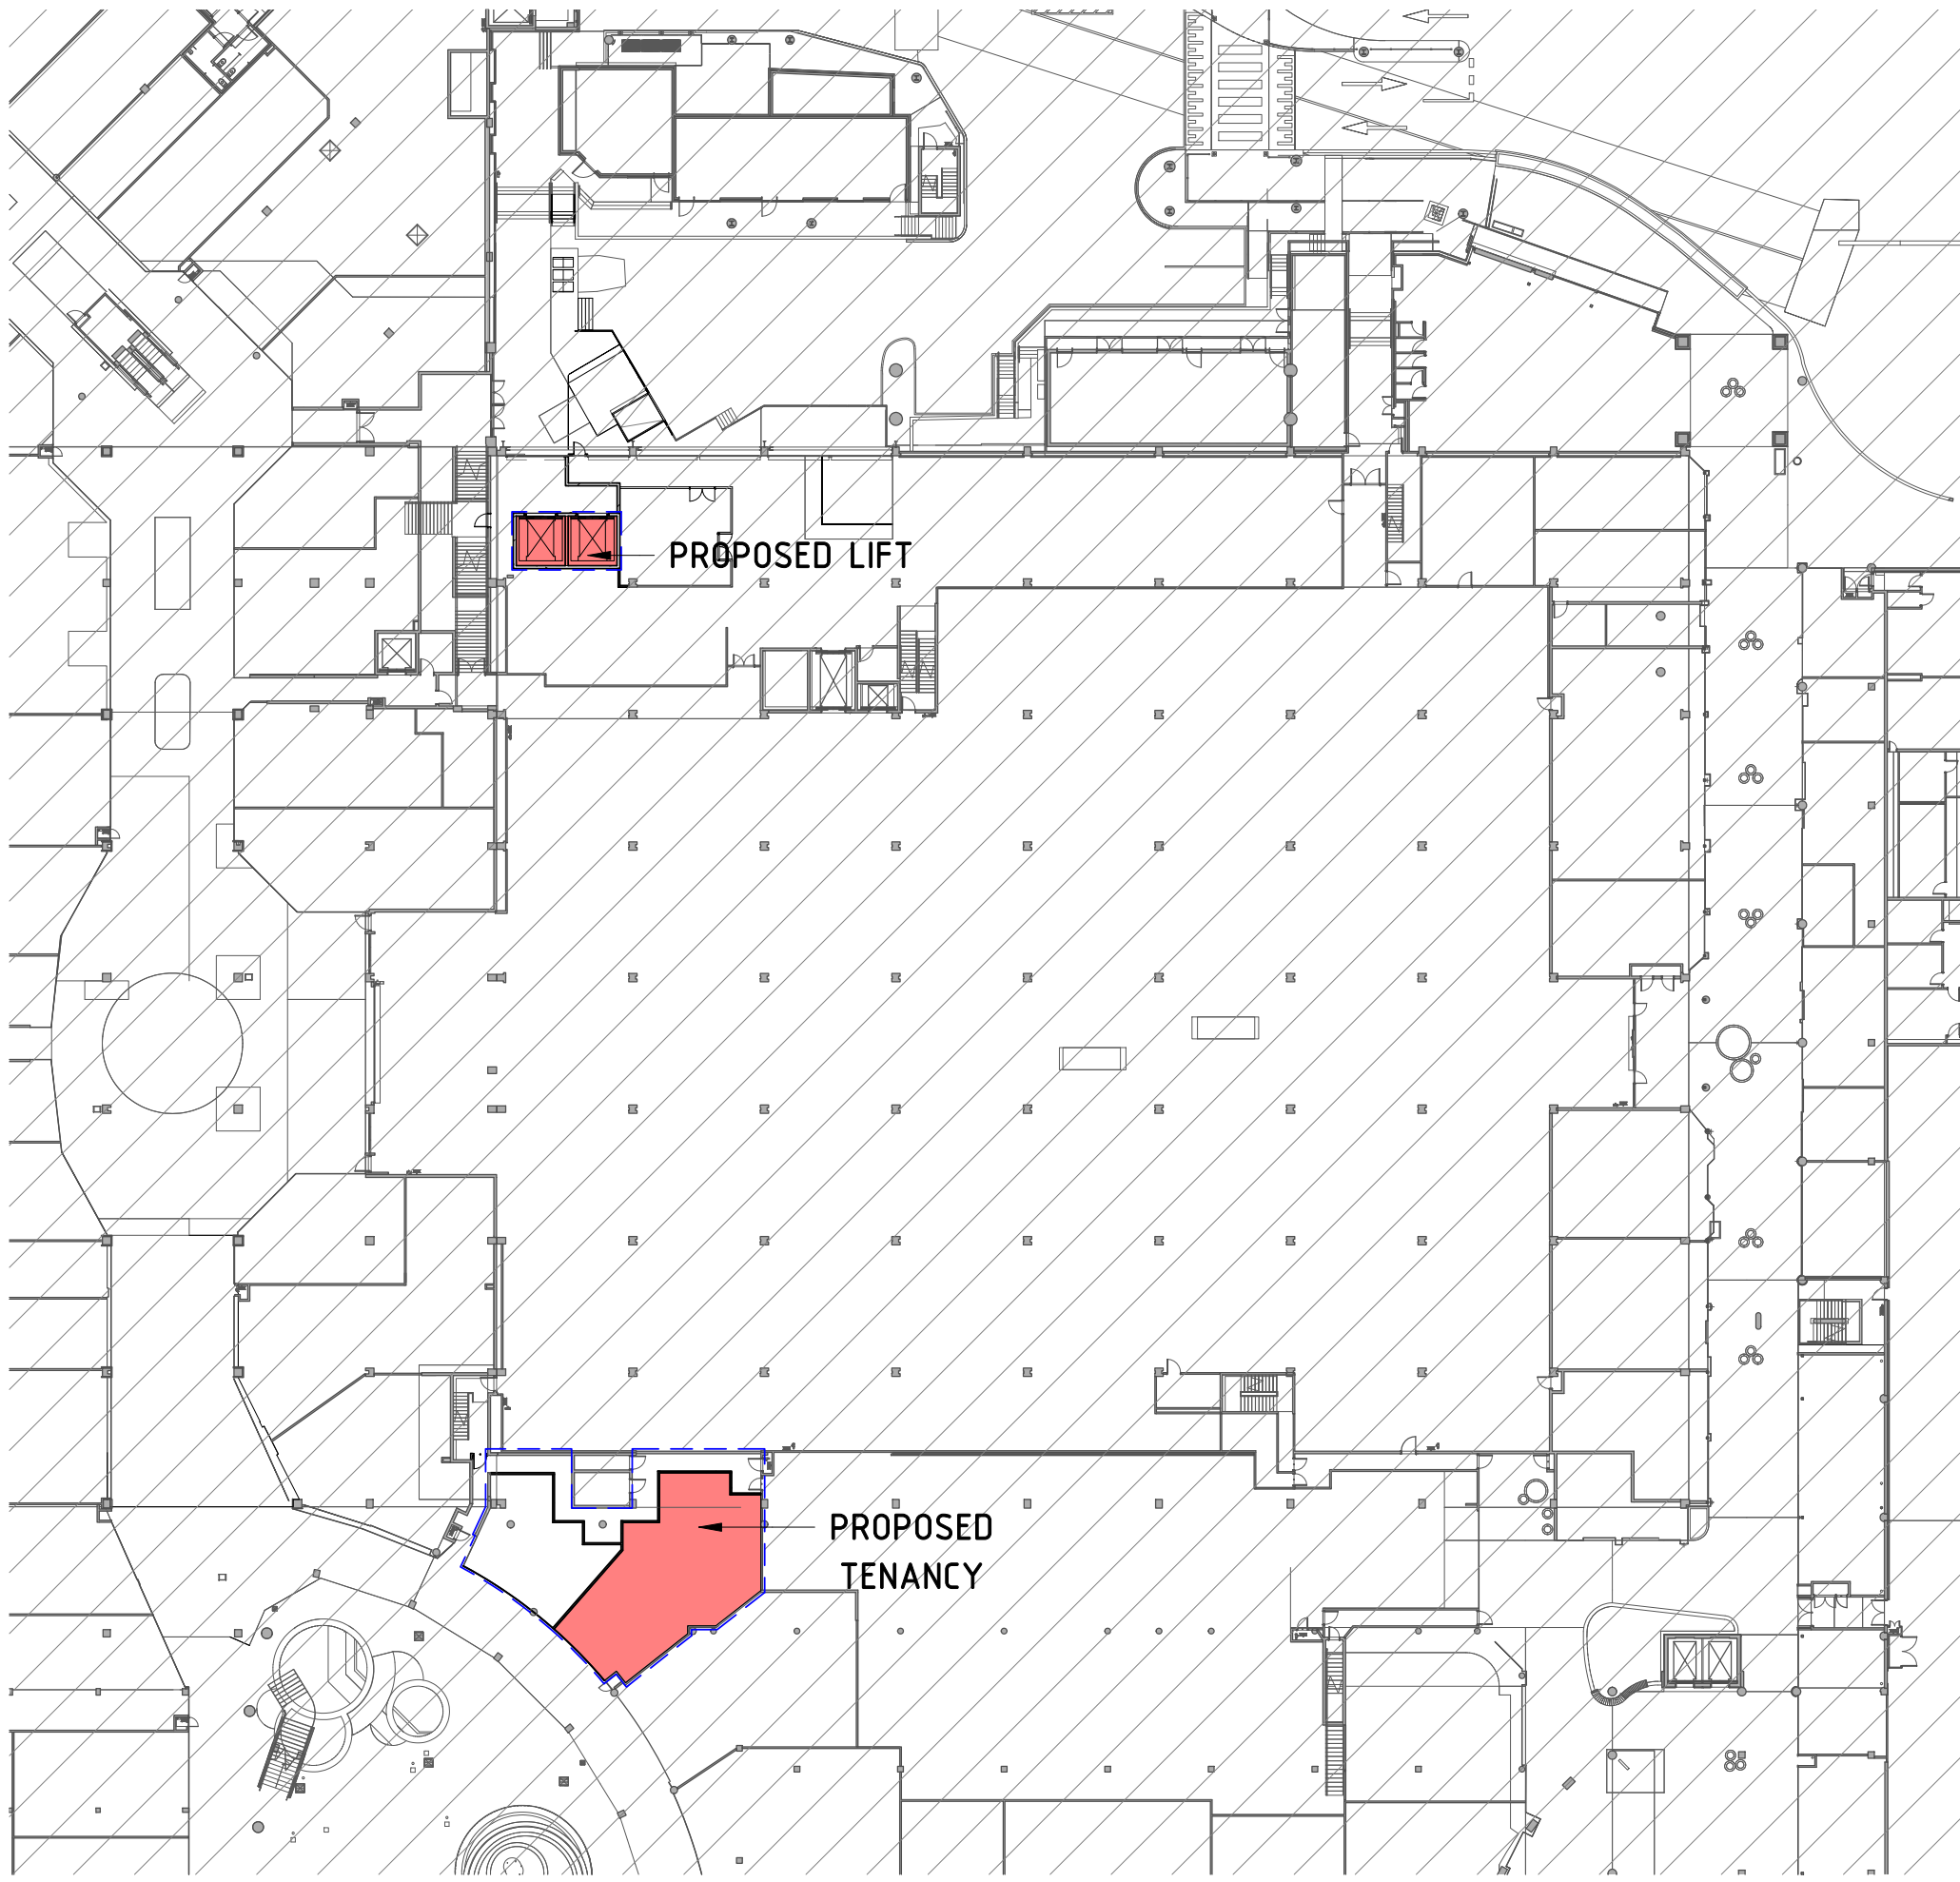

2 STAGE 2D PROPOSED PLAN - GROUND LEVEL GFA MODIFICATIONS
1 : 500

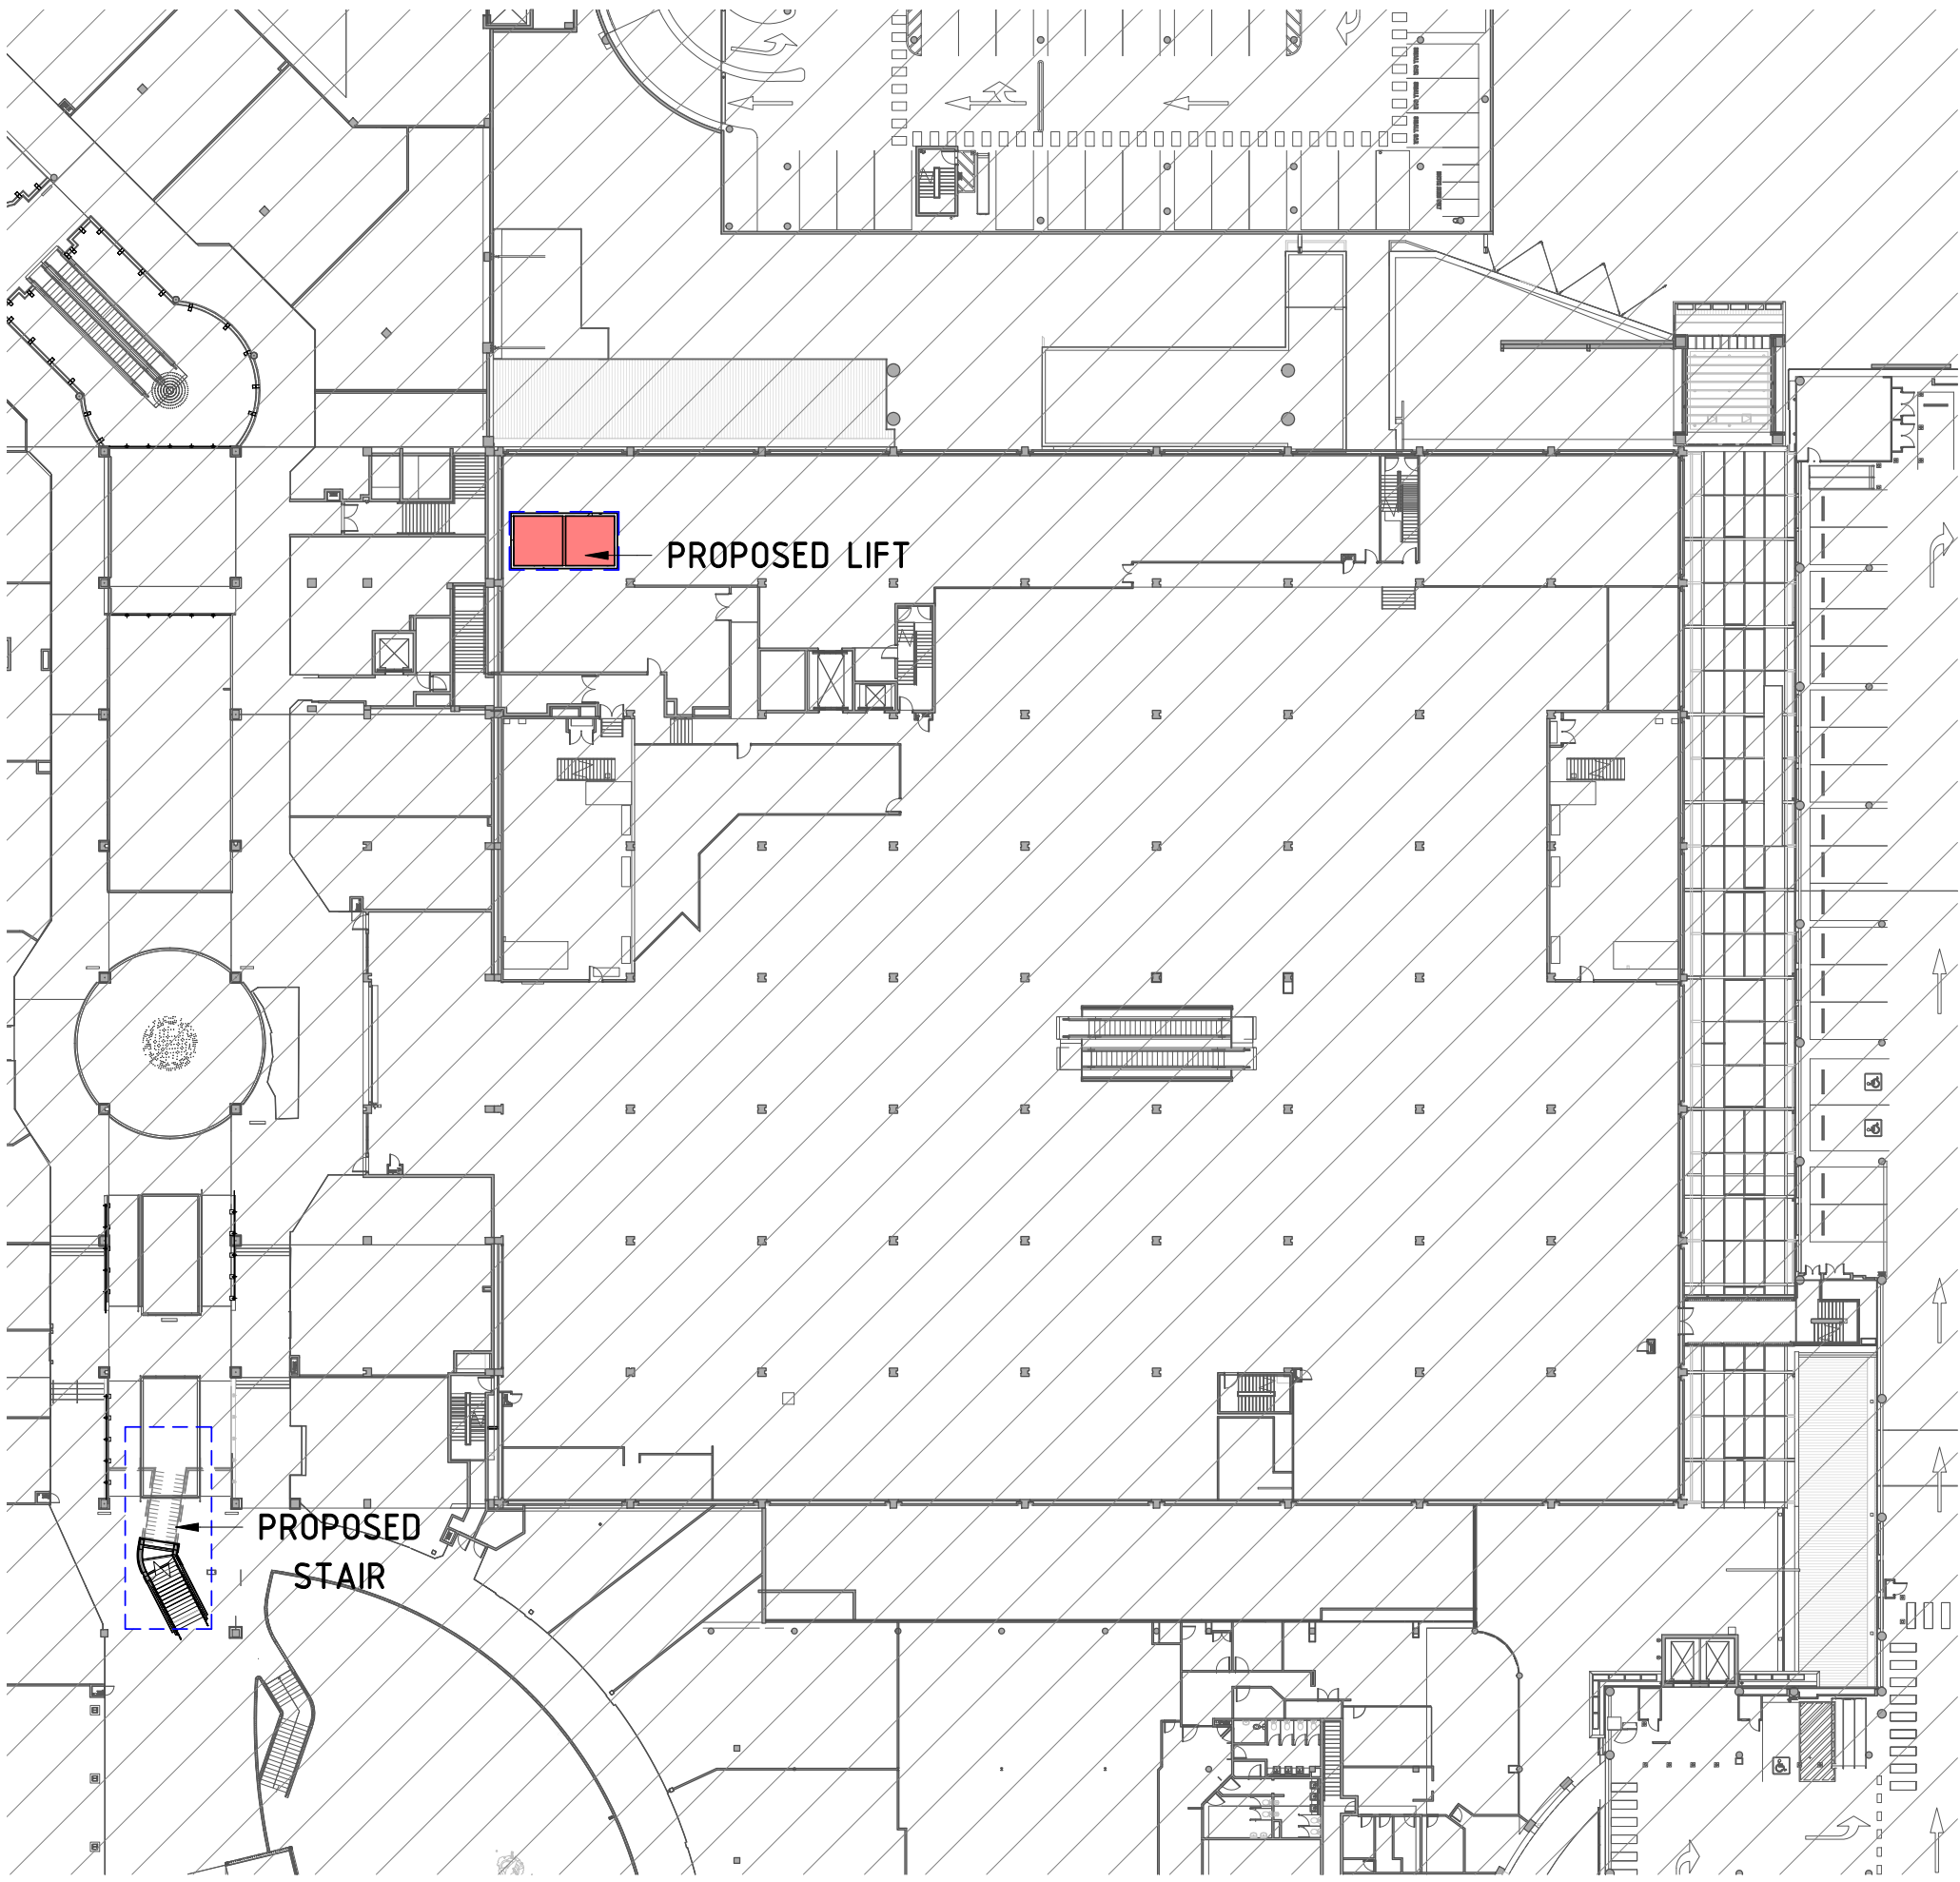


1 STAGE 2D PROPOSED PLAN - LEVEL 1 GFA MODIFICATIONS
1 : 500

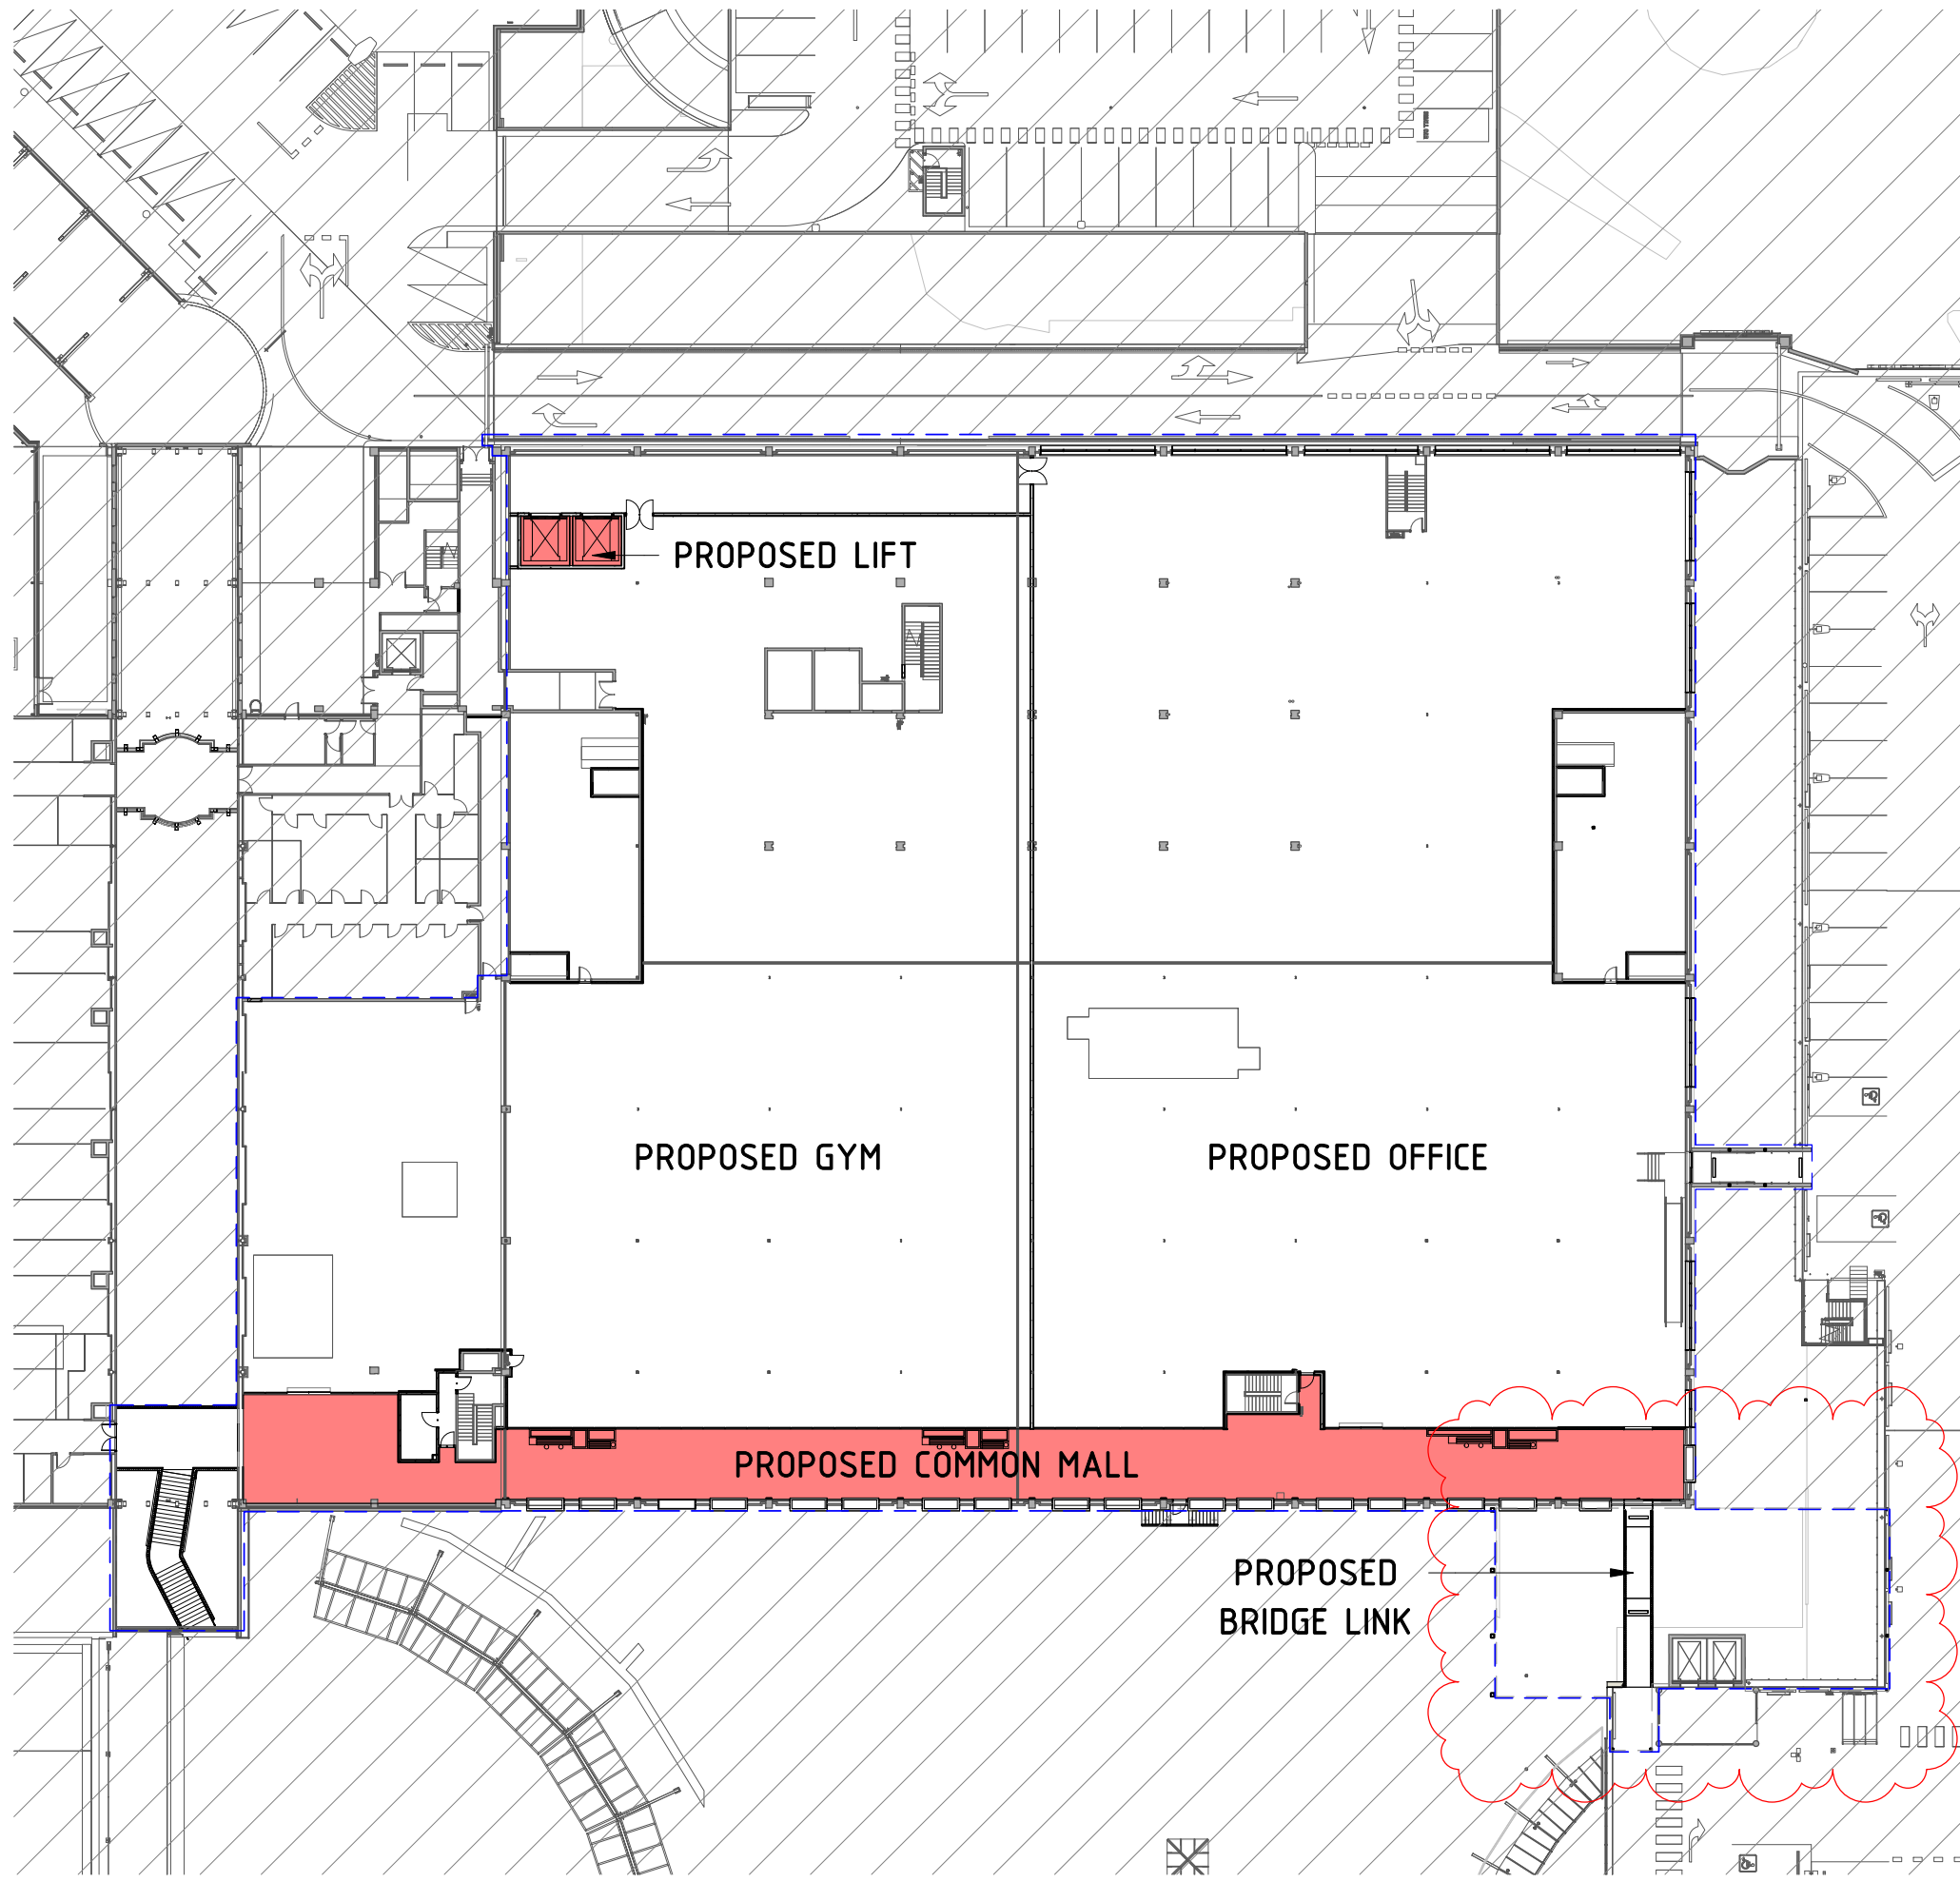

3 STAGE 2D PROPOSED PLAN - LEVEL 2 GFA MODIFICATIONS
1 : 500


SCOPE LEGEND	
	AREA IN SCOPE
	AREA NOT IN SCOPE
	REDUCTION OF GFA

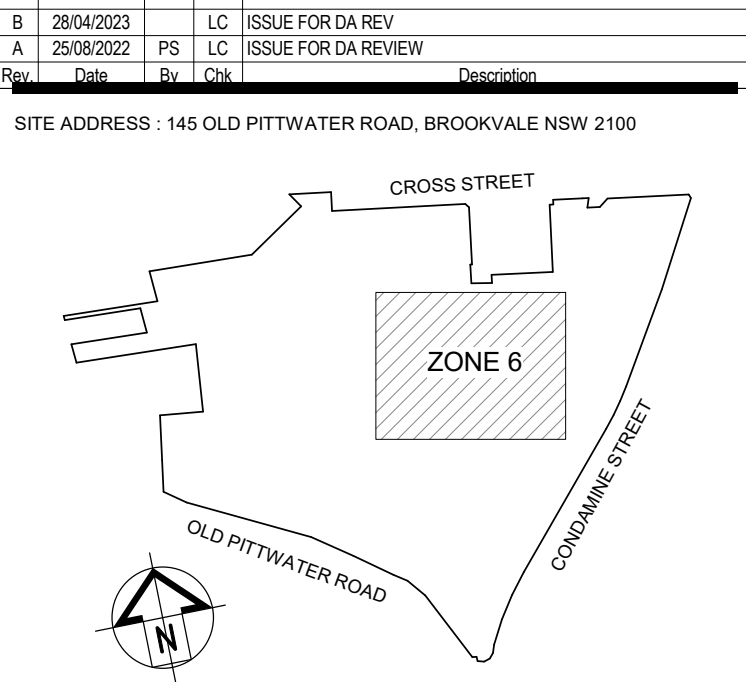

dexus

SCENTRE GROUP

Scentre Design & Construction
"people protecting people"

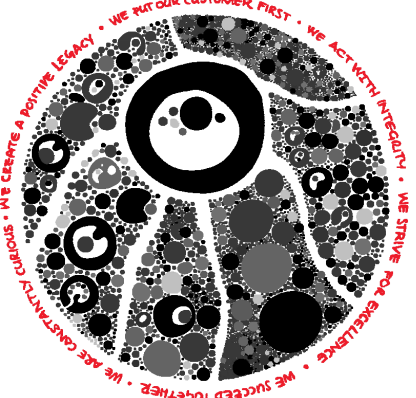

General Note:
ALL INFORMATION TO BE OBTAINED FROM THE SITE VISITATION AND ONLY TO BE USED FOR THE PURPOSES OF THE PROJECT. THE INFORMATION IS NOT TO BE USED FOR ANY OTHER PURPOSES. 

SCENTRE GROUP

Creating Extra-ordinary Places. Connecting & Enriching Communities

WARRINGAH


STAGE 2B DEVELOPMENT APPLICATION

Scentre Design and Construction Pty Limited
85 Castlereagh Street Sydney NSW 2000
Phone (02) 9558 7000 Fax (02) 9558 8500
GPO Box 4004 Sydney NSW 2001
NSW 1500 200 200

Title
STAGE 2D

Drawing Scale As Indicated	Scale Bar 1:1 0 10 20 30 40 50
Project No. D11762	Plot Date 11/05/2023 11:45:38 AM

Drawing No. SDC-01.0015	Revision B
----------------------------	---------------

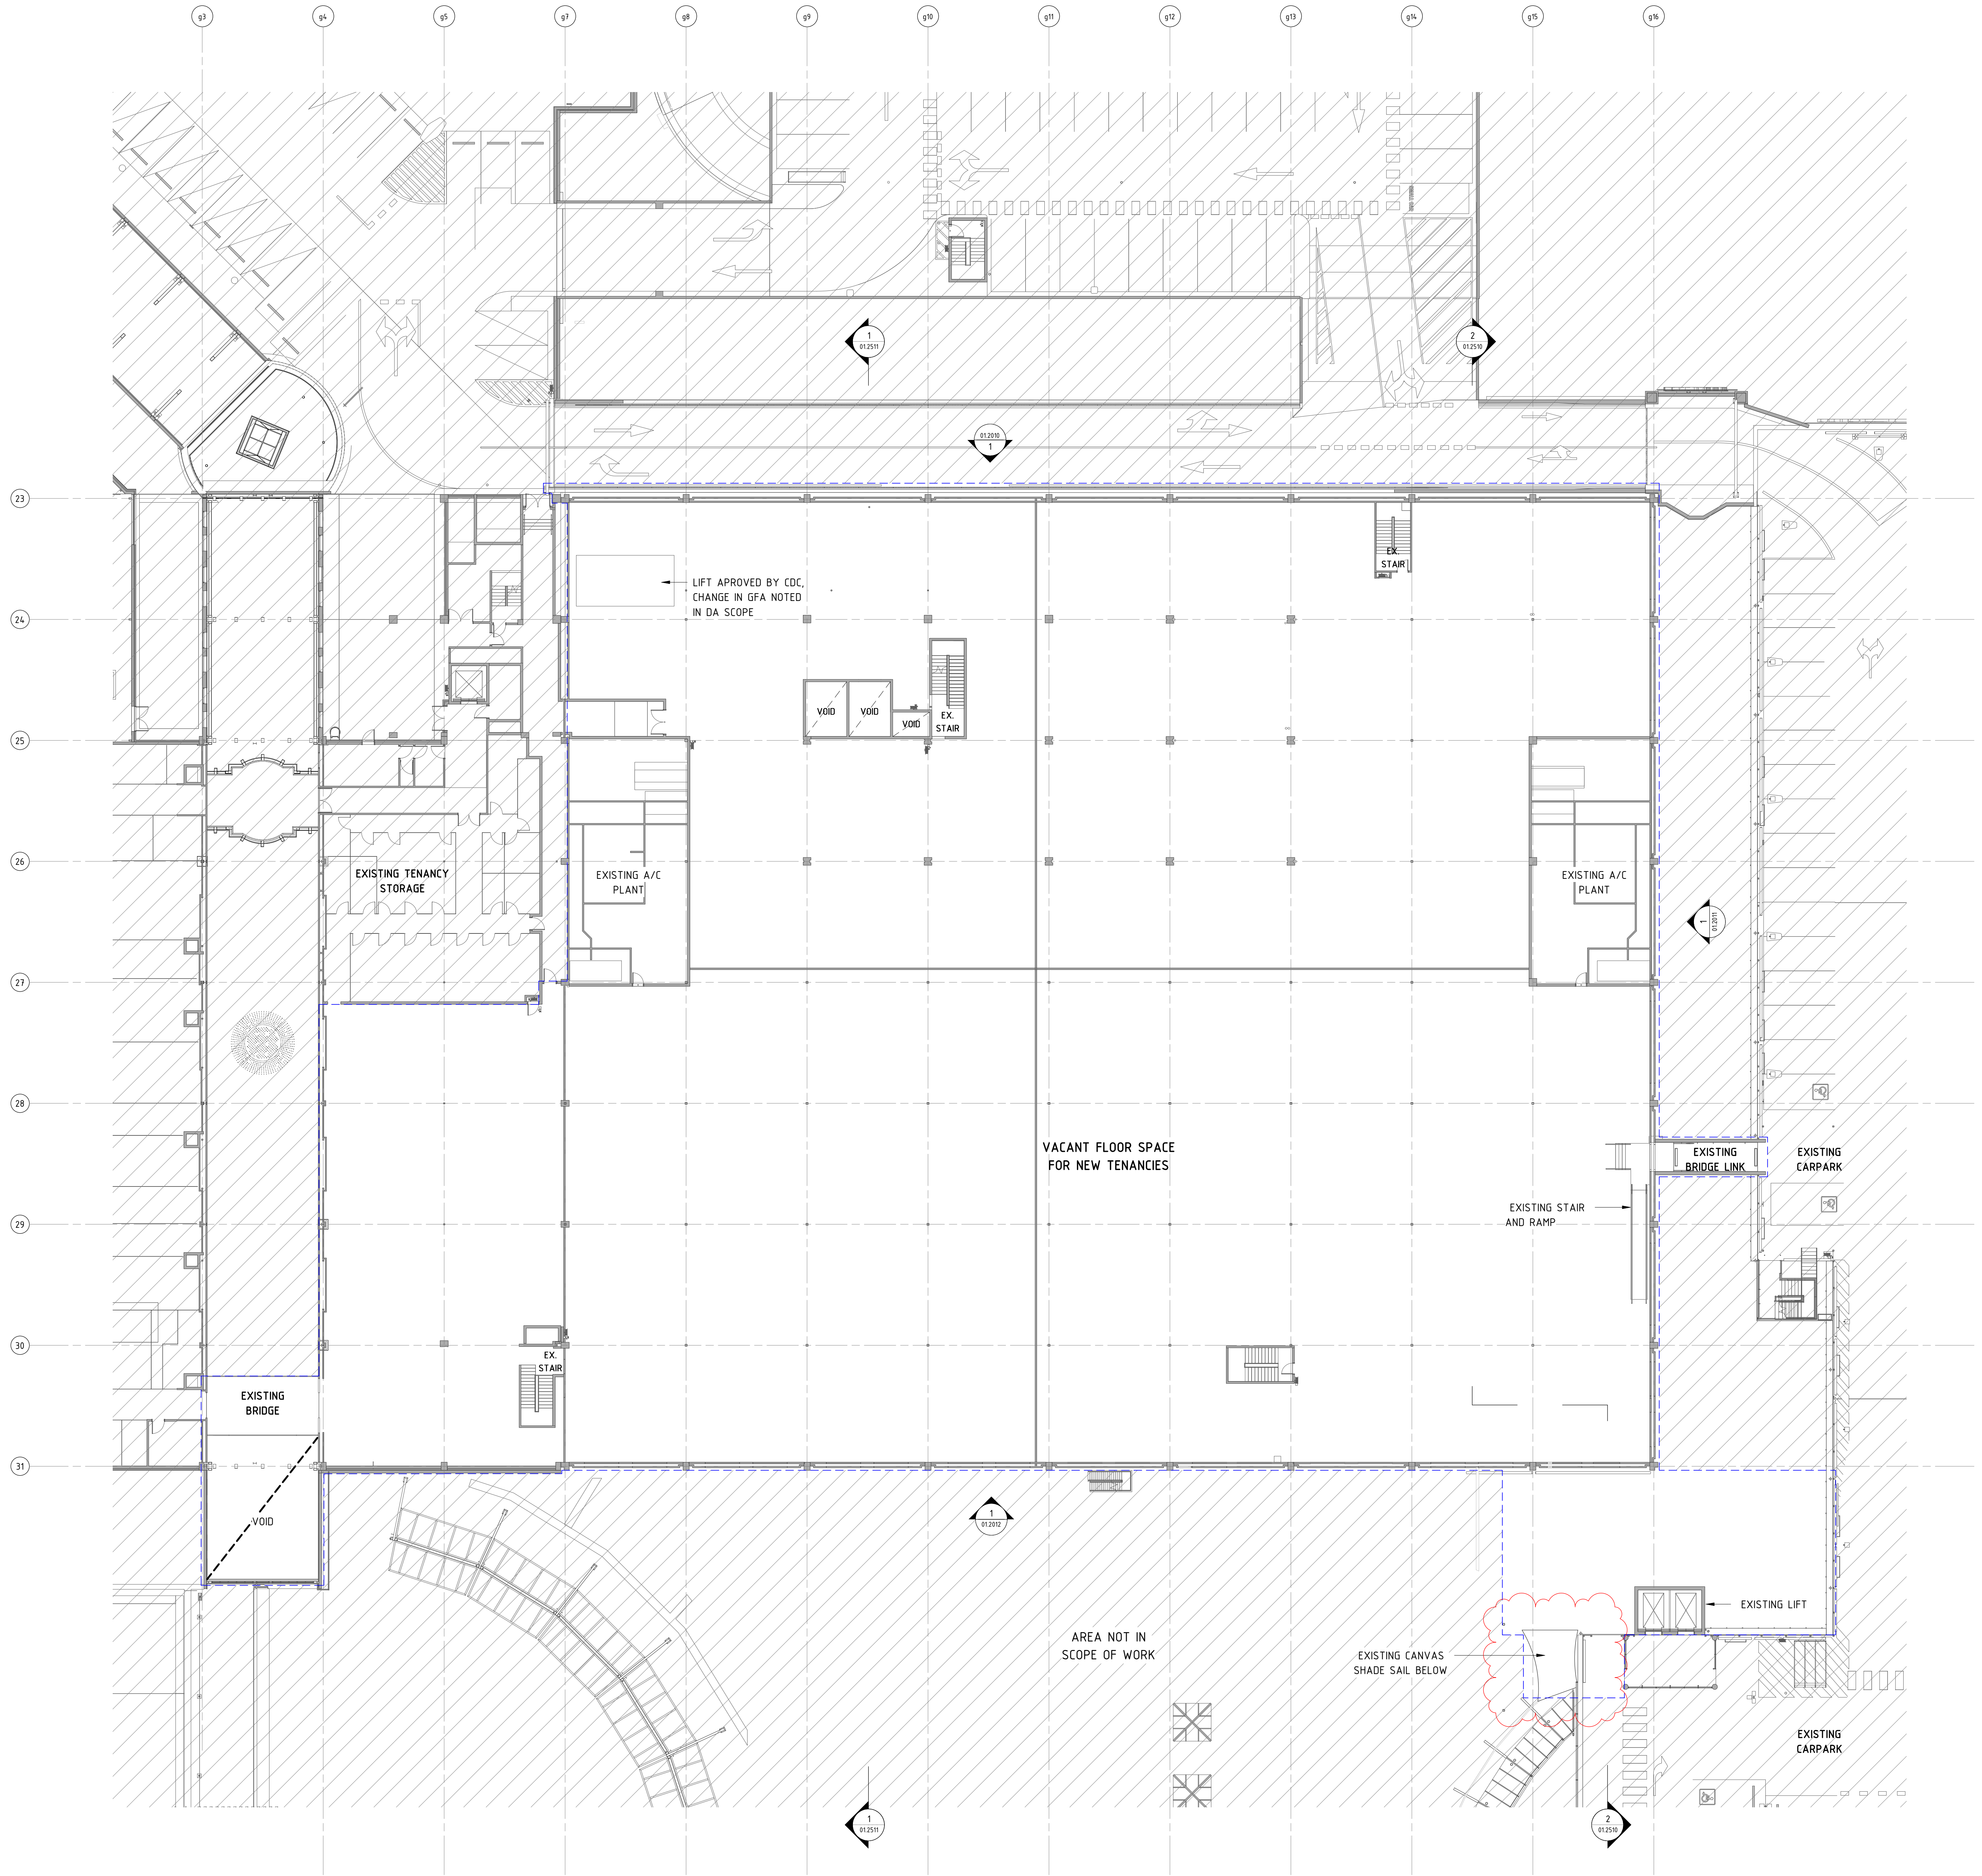


1 STAGE 2D EXISTING PLAN - LEVEL 2
1 : 200

SCOPE LEGEND	
	AREA IN SCOPE
	AREA NOT IN SCOPE

B	28/04/2023	LC	ISSUE FOR DA REVIEW
A	25/09/2022	PS	LC
25/09/2022		PS	LC
25/09/2022		PS	LC


SITE ADDRESS: 145 OLD PITWATER ROAD, BROOKVALE NSW 2100

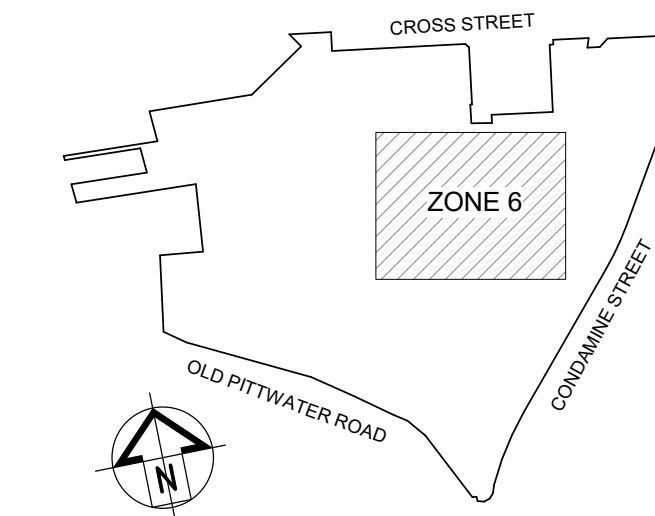

dexus

SCENTRE GROUP

Scentre Design & Construction
"people protecting people"

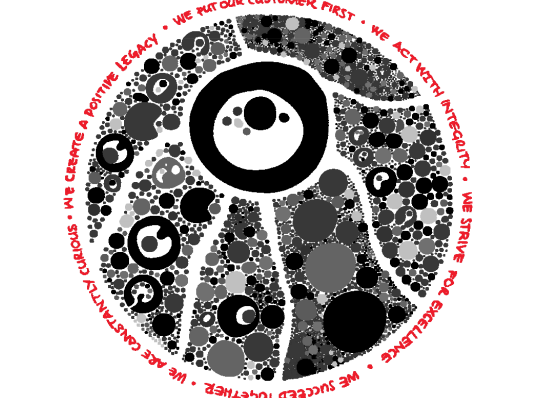

General Note:
ALL INFORMATION TO BE CHECKED ON SITE. NOTHING SHOWN HEREIN IS GUARANTEED. REFER TO ALL
DATA, DRAWINGS, STRUCTURES, AND/OR OTHER DOCUMENTS AND/OR COMMUNICATIONS
FOR MORE INFORMATION. THE INFORMATION IS NOT TO BE USED FOR ANY OTHER PURPOSE.
SCENTRE GROUP AND ITS SUBSIDIARIES ACCEPT NO LIABILITY FOR ANY LOSS OR DAMAGE
SUFFERED BY ANY PARTY AS A RESULT OF THE USE OF THE INFORMATION PROVIDED HEREIN. SCENTRE DESIGN AND CONSTRUCTION
WARRANTY AUTHORITY IS REQUIRED FOR ANY REPRODUCTION.

SCENTRE GROUP

Creating Extra-ordinary Places. Connecting & Enriching Communities

WARRINGAH

STAGE 2B DEVELOPMENT APPLICATION

Scentre Design and Construction Pty Limited
85 Castlereagh Street Sydney NSW 2000
Phone (02) 8558 7000 Fax (02) 8558 8500
GPO Box 4004 Sydney NSW 2001
NSW 1500 267 261


STAGE 2D
EXISTING PLAN -
LEVEL 02

Drawing Scale	Scale Bar 1:1
As Indicated	
Project No.	Plot Date
D11762	16/05/2023 11:51:21 AM

Drawing No.	Revision
SDC-01.0413	B



SBC-01.0313 D

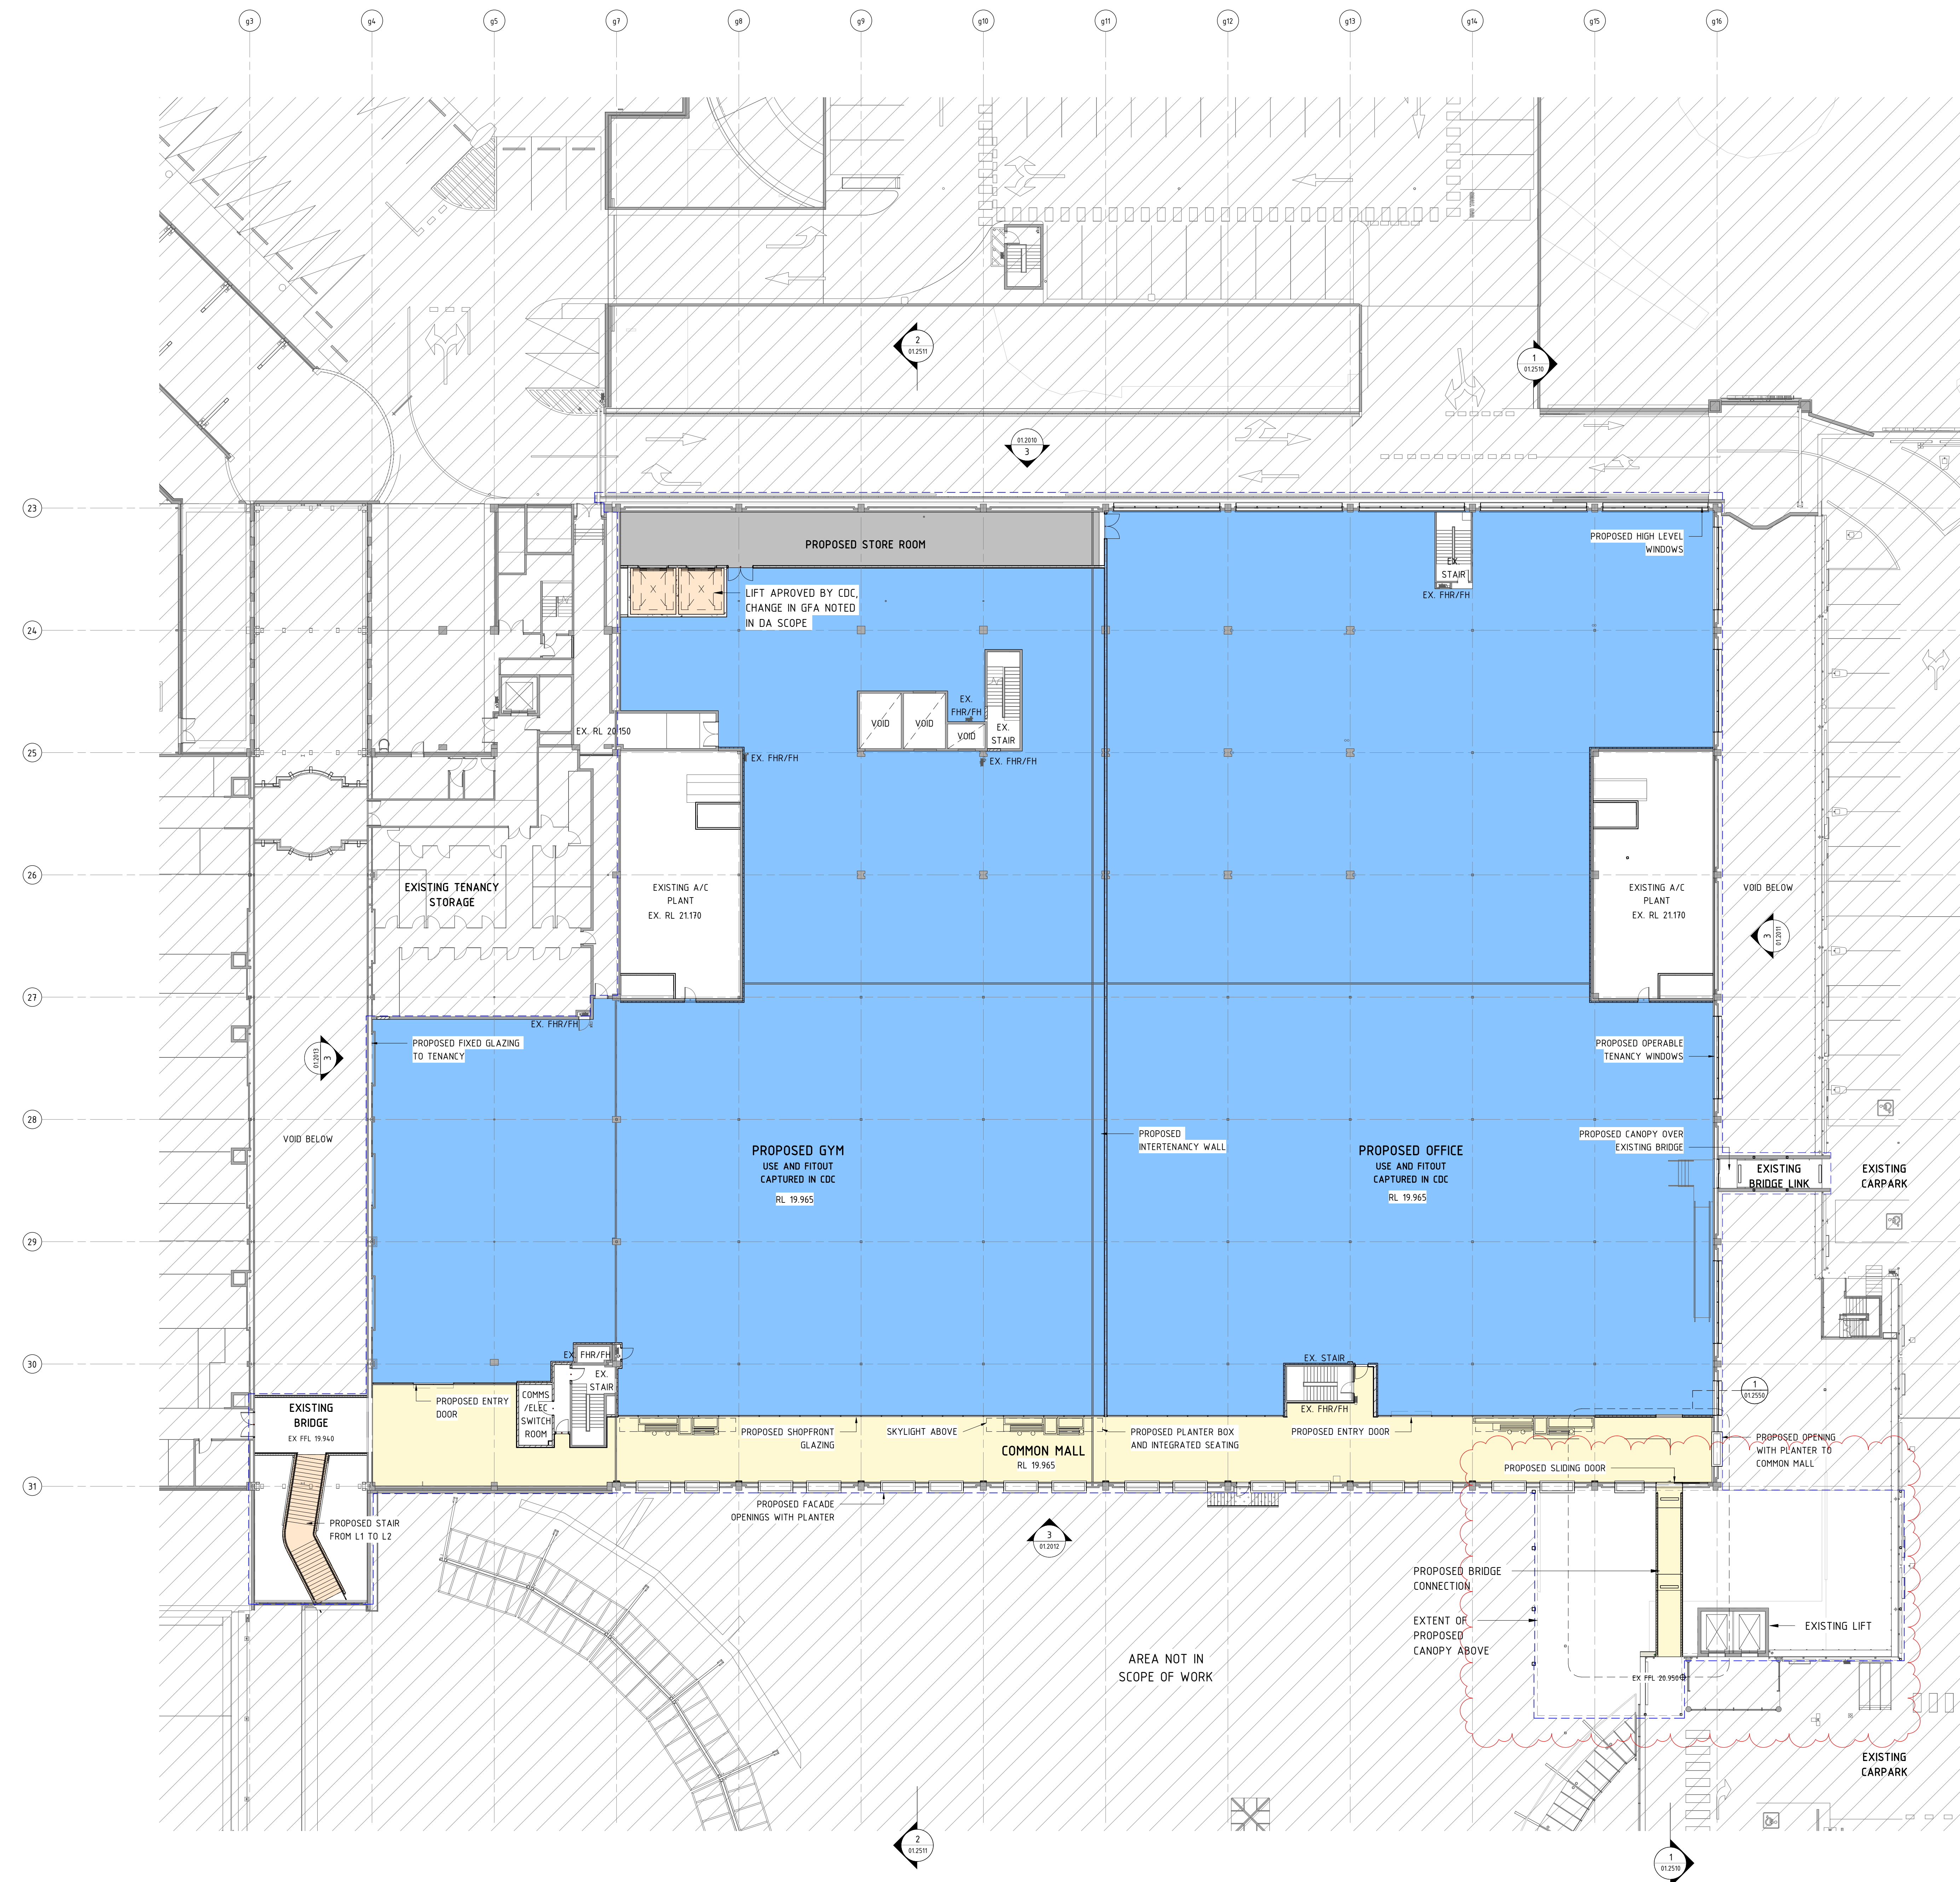


1 STAGE 2D PROPOSED PLAN - LEVEL 2
1 : 200

SCOPE LEGEND	
	AREA IN SCOPE
	AREA NOT IN SCOPE
	PROPOSED TENANCY AREA
	PROPOSED COMMON MALL AREA
	PROPOSED ROOF
	PROPOSED VERTICAL CIRCULATION

STAGE 2D GFA MODIFICATIONS			
LEVEL	LOST AREA	GAINED AREA	TOTAL INCREMENTAL
GROUND	-24.15 m ²	0	-24.15 m ²
LEVEL 1	-24.15 m ²	0	-24.15 m ²
LEVEL 2	-56129 m ²	0	-56129 m ²
TOTAL	-60559 m ²	0	-60559 m ²

B	28/04/2023	LC	ISSUE FOR DA REVIEW
A	25/02/2023	PS	LC
		PS	ISSUE FOR DA REVIEW


Site Address: 145 OLD PITWATER ROAD, BROOKVALE NSW 2100

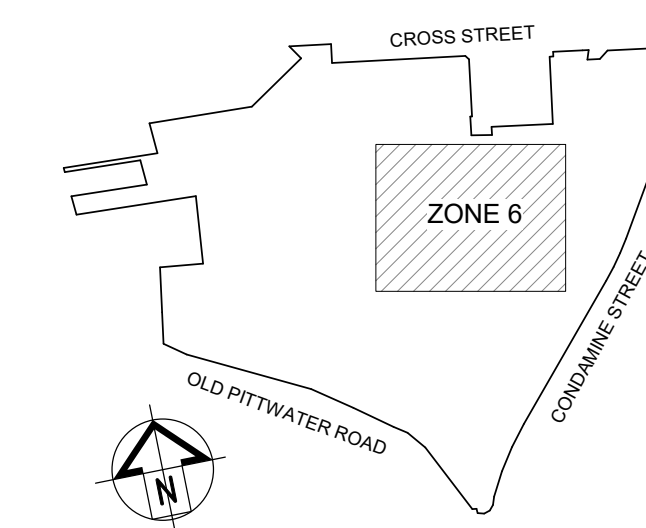

dexus

SCENTRE GROUP

Scentre Design & Construction
"people protecting people"

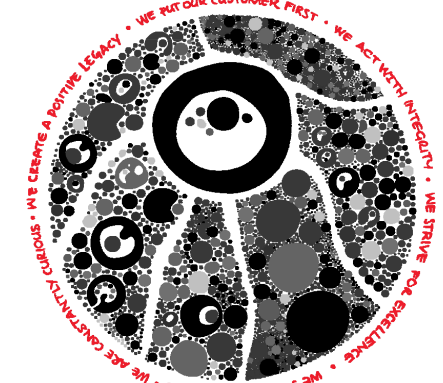

General Note
ALL INFORMATION TO BE CARRIED ON SITE. NOTHING SHOWN HEREIN IS TO BE USED TO BE USED TO ALL
DATA, DRAWINGS, STRUCTURES, OR CONSTRUCTION, A SIGNED DOCUMENT AND ONE COMMERCIAL
ENTERPRISE AND RESPONSIBILITY TO THE ARCHITECT FOR THE SIGNED DOCUMENT.
SCENTRE GROUP IS NOT RESPONSIBLE FOR THE SIGNED DOCUMENT. SCENTRE DESIGN AND CONSTRUCTION
WARRANTY AUTHORITY IS REQUIRED FOR ANY REPRODUCTION.

SCENTRE GROUP

Creating Extra-ordinary Places. Connecting & Enriching Communities

WARRINGAH

STAGE 2B DEVELOPMENT APPLICATION

Scentre Design and Construction Pty Limited
85 Castlereagh Street Sydney NSW 2000
Phone (02) 8558 7000 Fax (02) 8558 8500
GPO Box 4004 Sydney NSW 2001
NSW 1500 267 261

STAGE 2D
PROPOSED PLAN -
LEVEL 02


Drawing Scale
As Indicated
Project No.
D11762
Plot Date
09/05/2023
4:15:15 PM

Drawing No.
Revision

SDC-01.0813

B

SCOPE LEGEND	
	AREA IN SCOPE
	AREA NOT IN SCOPE
	PROPOSED TENANCY AREA
	PROPOSED COMMON MALL AREA
	PROPOSED ROOF
	PROPOSED VERTICAL CIRCULATION

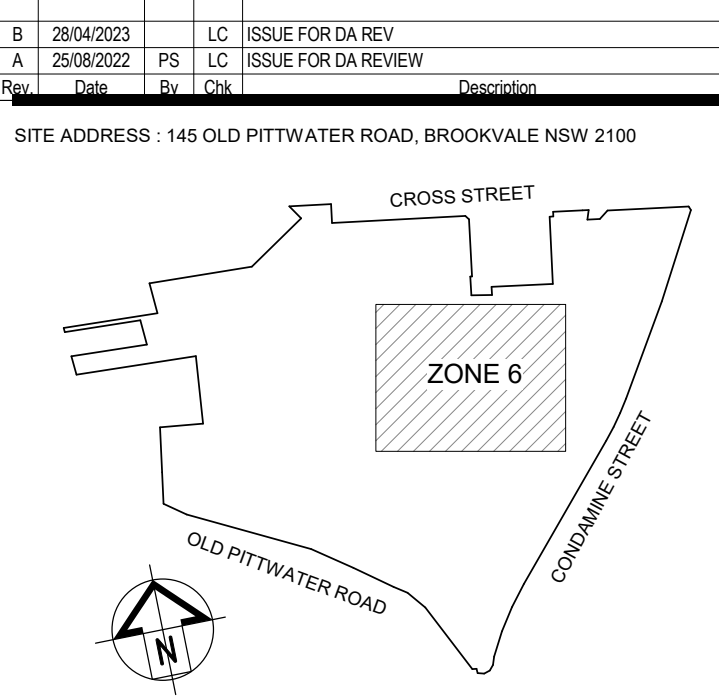

dexus

SCENTRE GROUP
Scentre Design & Construction
"people protecting people"



General Note:
ALL INFORMATION TO BE CHECKED ON SITE. NOTHING SHOWN HEREIN IS TO BE USED TO BE USED TO ALL
DATA, DRAWINGS, STRUCTURES, OR CONCRETE, A SIGNED DOCUMENT BEFORE COMMENCING
WORK. WORK IS TO BE CONDUCTED TO THE SATISFACTION OF THE ARCHITECT AND THE Scentre DESIGN AND CONSTRUCTION
AUTHORITY. AUTHORITY IS REQUIRED FOR ANY REPRODUCTION.

SCENTRE GROUP
Creating Extra-ordinary Places. Connecting & Enriching Communities.


WARRINGAH
STAGE 2B DEVELOPMENT APPLICATION

Scentre Design and Construction Pty Limited
85 Castlereagh Street Sydney NSW 2000
Phone (02) 9558 7000 Fax (02) 9558 8500
GPO Box 4004 Sydney NSW 2001
MCA 100 267 261


Title
**STAGE 2D
PROPOSED PLAN -
ROOF**

Drawing Scale As Indicated	Scale Bar 1:1
Project No. D11762	Plot Date 09/05/2023 4:43:28 PM


Drawing No. SDC-01.0814	Revision B
-----------------------------------	----------------------

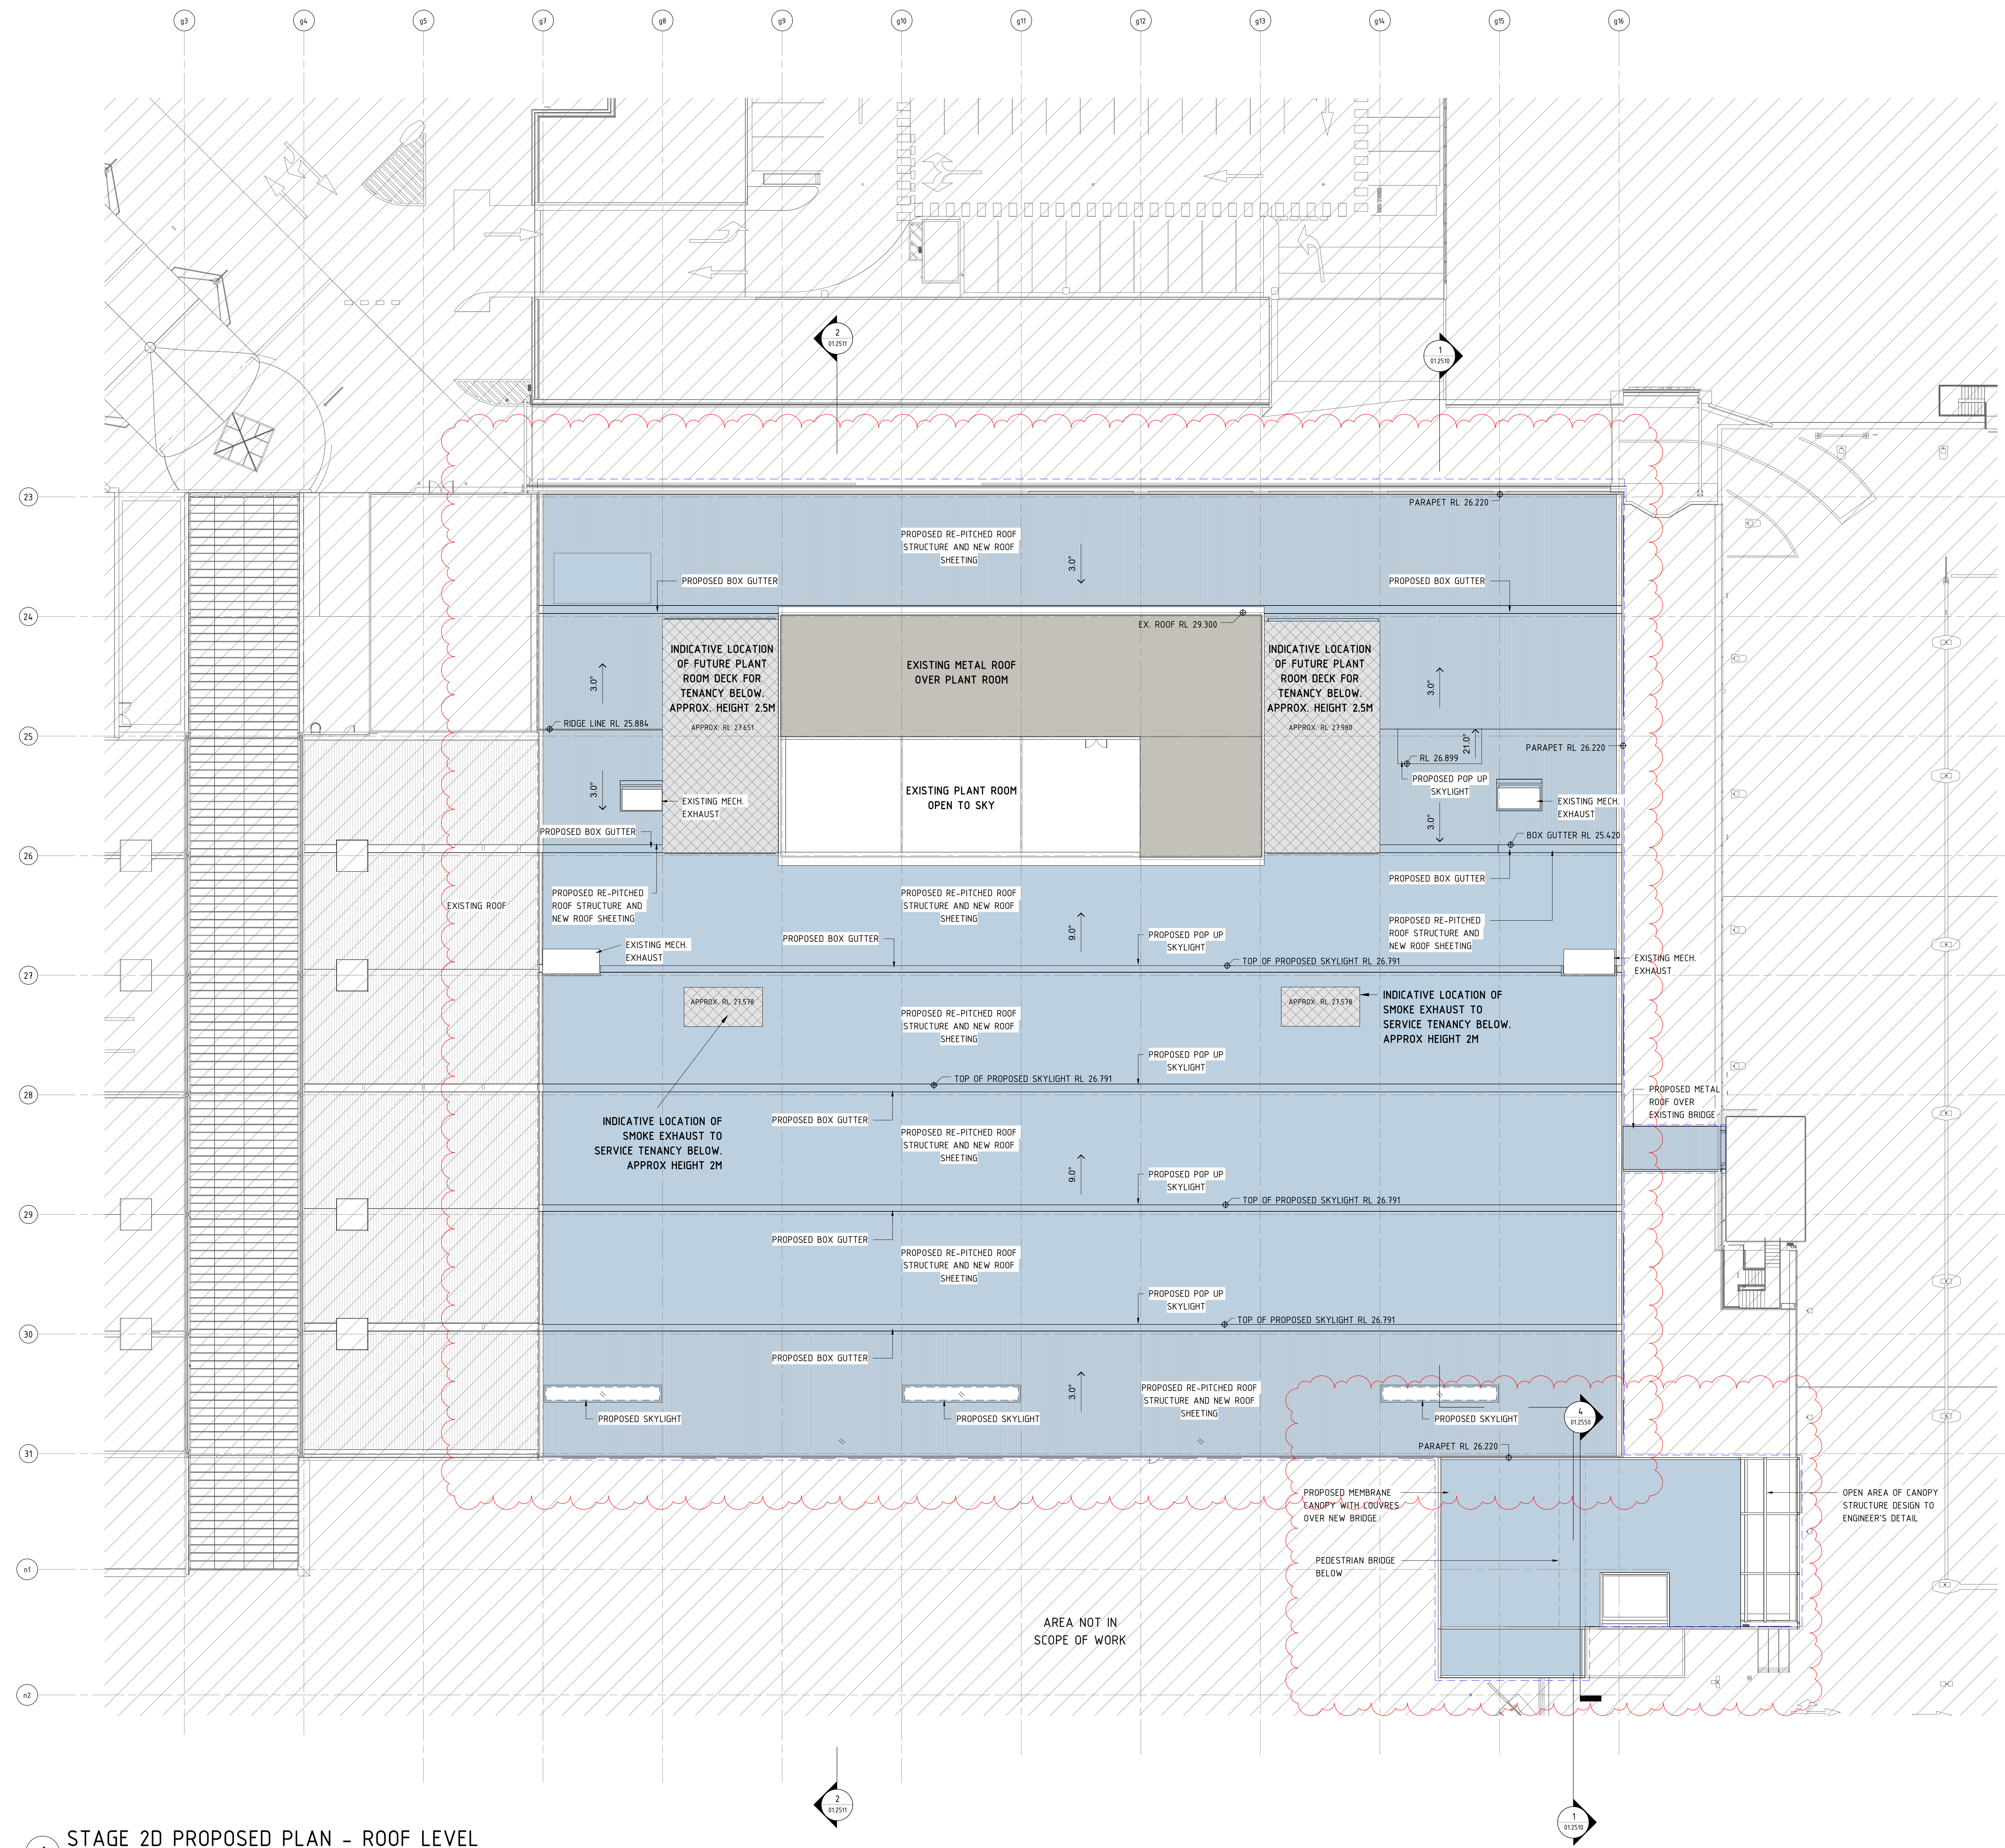


SCOPE LEGEND	
	AREA IN SCOPE
	AREA NOT IN SCOPE
	TO BE DEMOLISHED

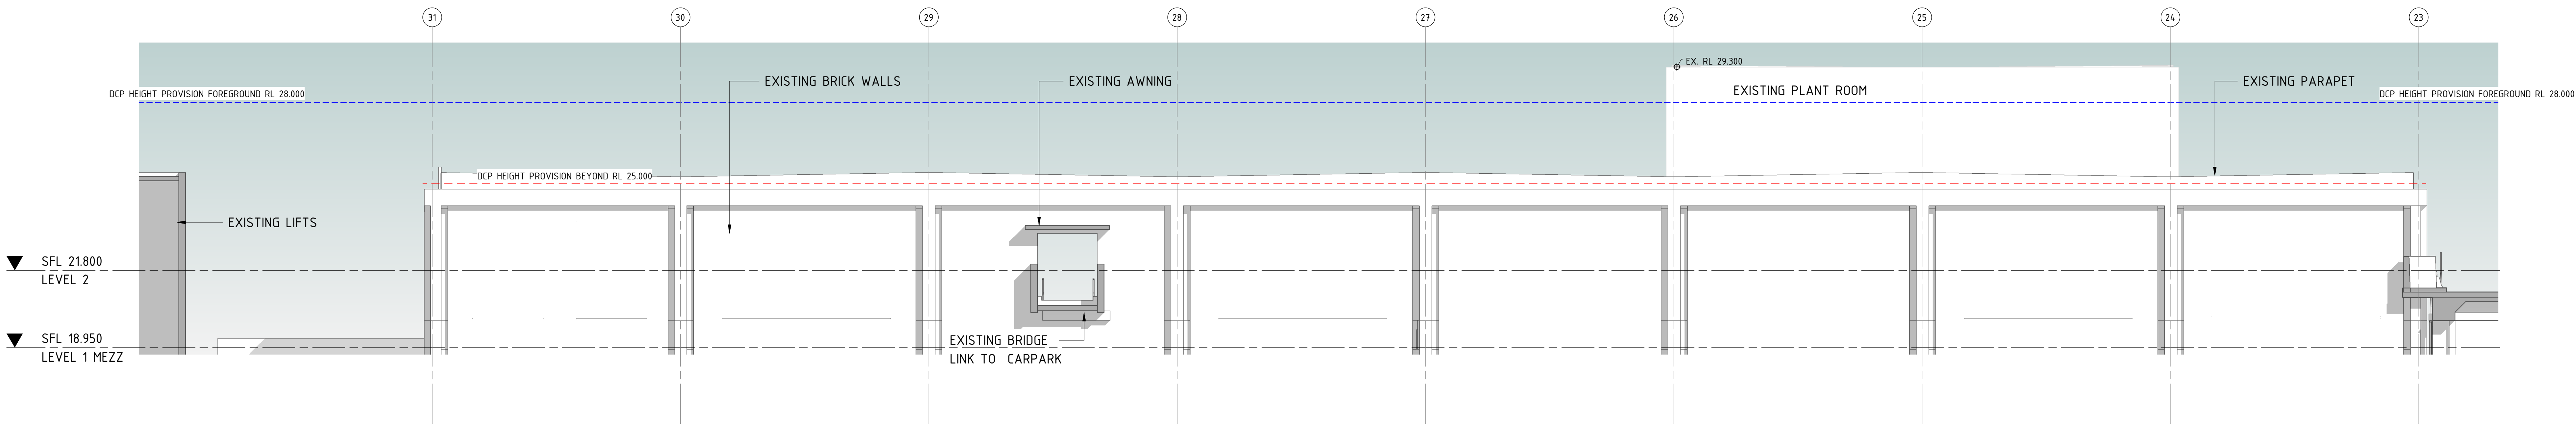

1 EXISTING EAST ELEVATION
1 : 100

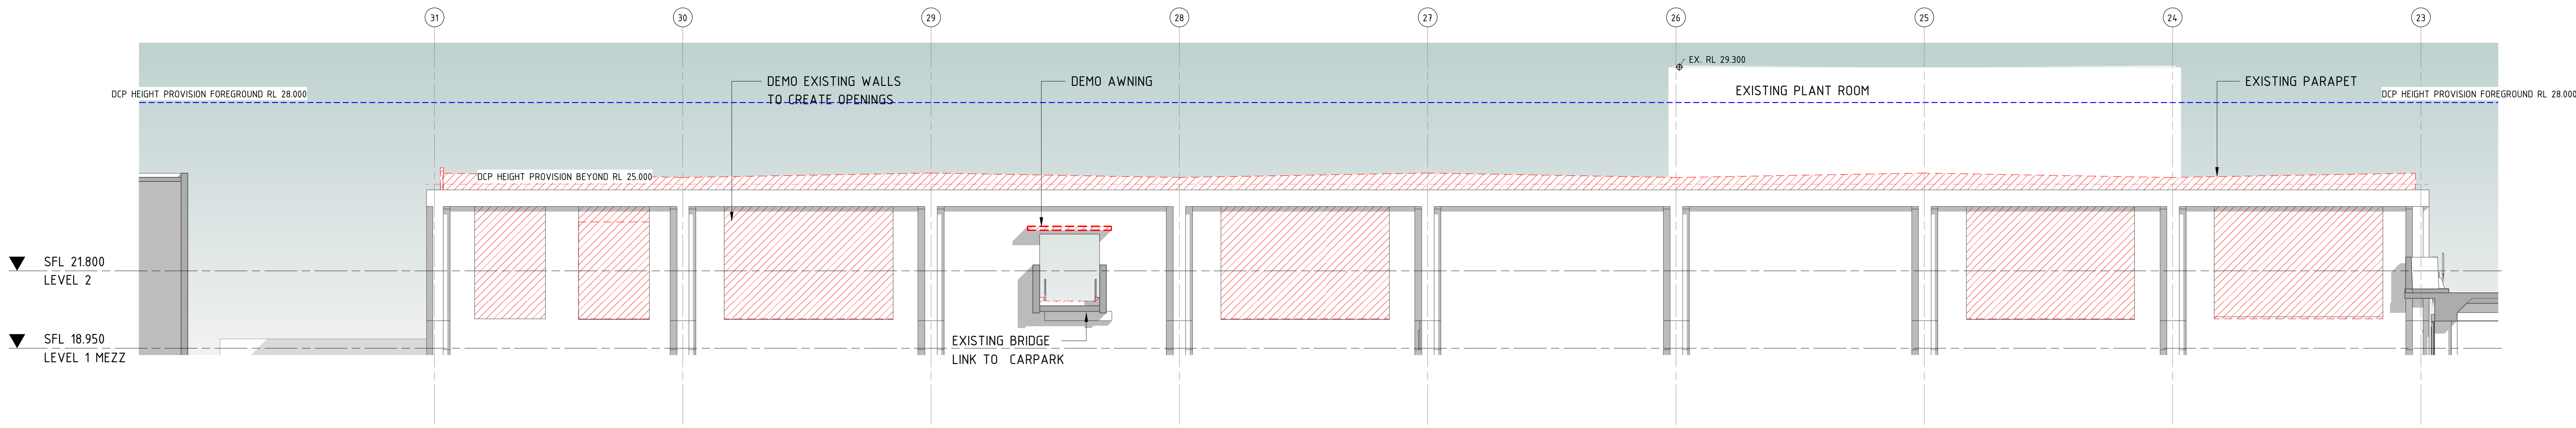

2 DEMOLITION EAST ELEVATION
1 : 100

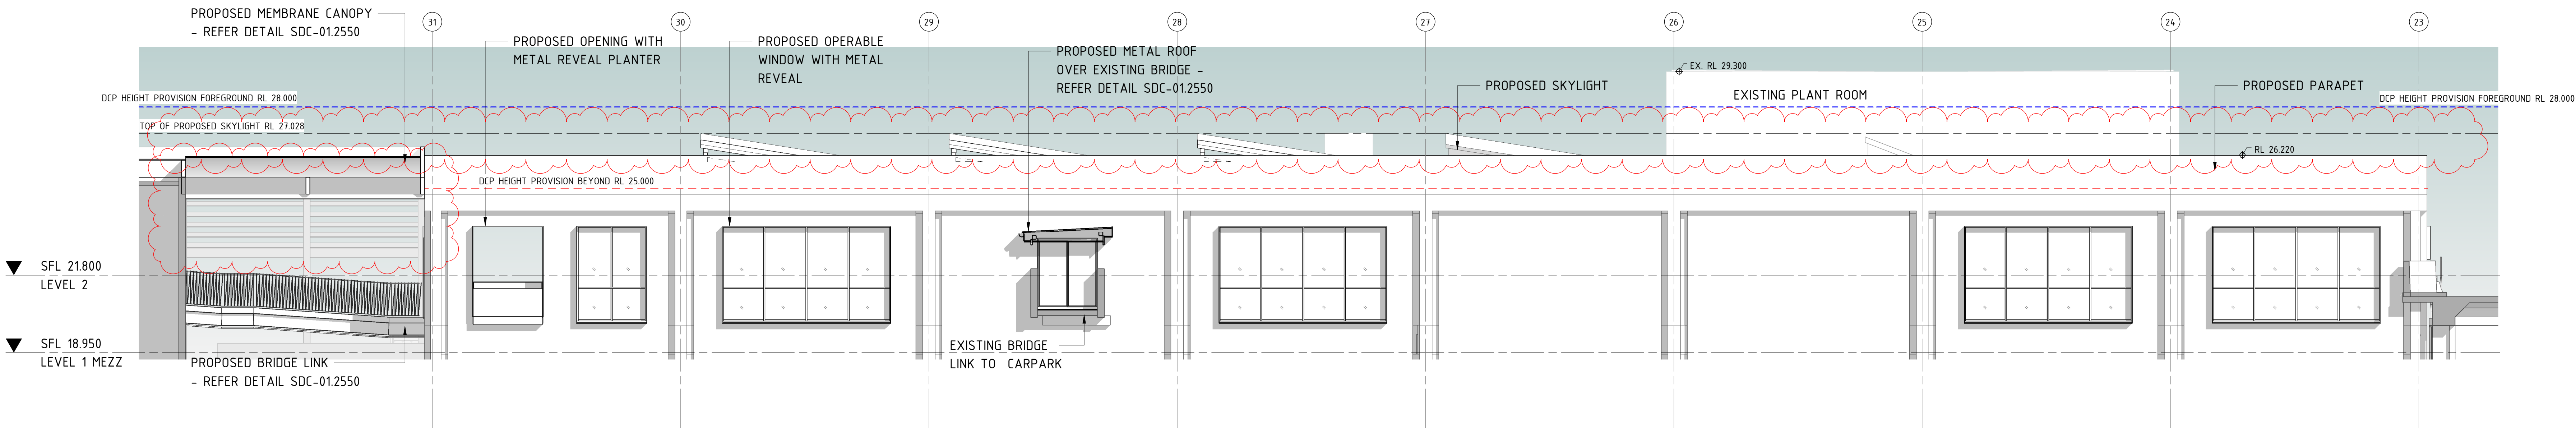

3 PROPOSED EAST ELEVATION
1 : 100



METAL REVEAL




PLANTER



MEMBRANE CANOPY WITH LOUVRES UNDER

B	26/04/2023	LC	ISSUE FOR DA REVIEW
A	25/09/2022	PS	LC
25/09/2022			


SITE ADDRESS: 145 OLD PITWATER ROAD, BROOKVALE NSW 2100

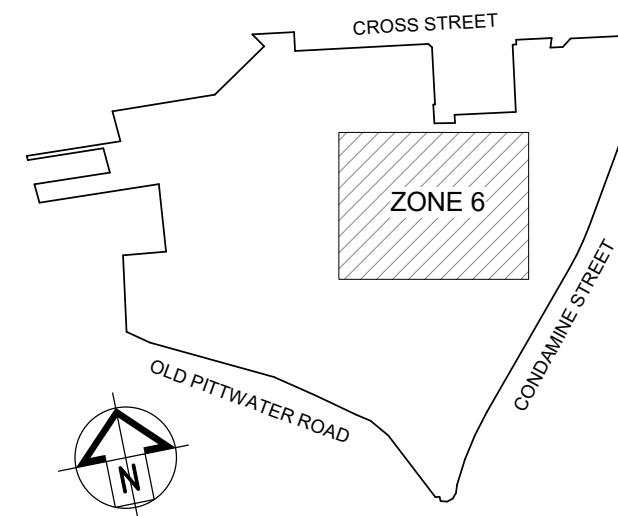

dexus

SCENTRE GROUP

Scentre Design & Construction
"people protecting people"

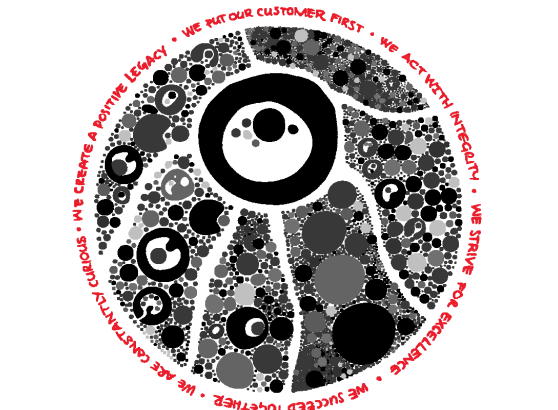

General Note
ALL INFORMATION TO BE OBTAINED FROM THE SCENTRE GROUP ONLY TO BE USED FOR THE PURPOSES OF THE PROJECT ONLY. NO OTHER INFORMATION IS TO BE OBTAINED FROM THE SCENTRE GROUP. THE SCENTRE GROUP IS NOT RESPONSIBLE FOR ANY INFORMATION OBTAINED FROM THE SCENTRE GROUP.

SCENTRE GROUP

Creating Extra-ordinary Places. Connecting & Enriching Communities

WARRINGAH

STAGE 2B DEVELOPMENT APPLICATION

Scentre Design and Construction Pty Limited
85 Castlereagh Street Sydney NSW 2000
Phone (02) 9558 7000 Fax (02) 9558 8500
GPO Box 4004 Sydney NSW 2001
ACN 100 267 261

STAGE 2D
EAST ELEVATION



Drawing Scale	Scale Bar 1:1
As Indicated	
Project No.	Plot Date
D11762	16/05/2023 11:57:42 AM

Drawing No. Revision

SDC-01.2011 B




SDC-01.2012	B
--------------------	----------

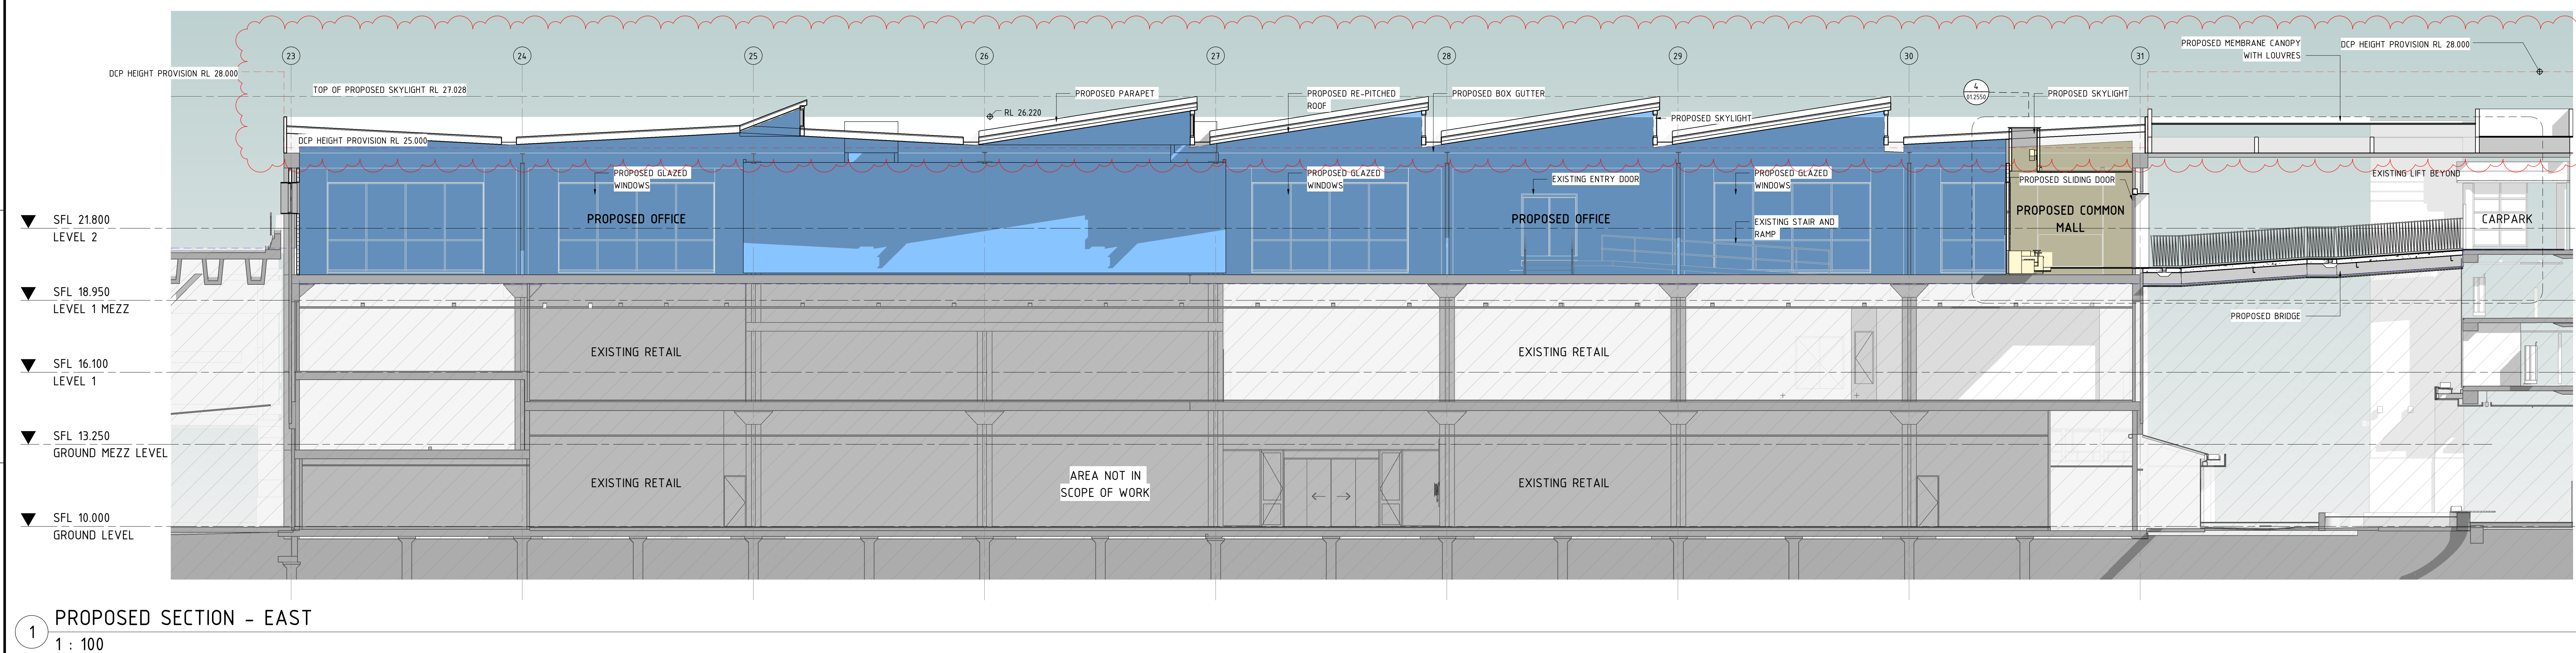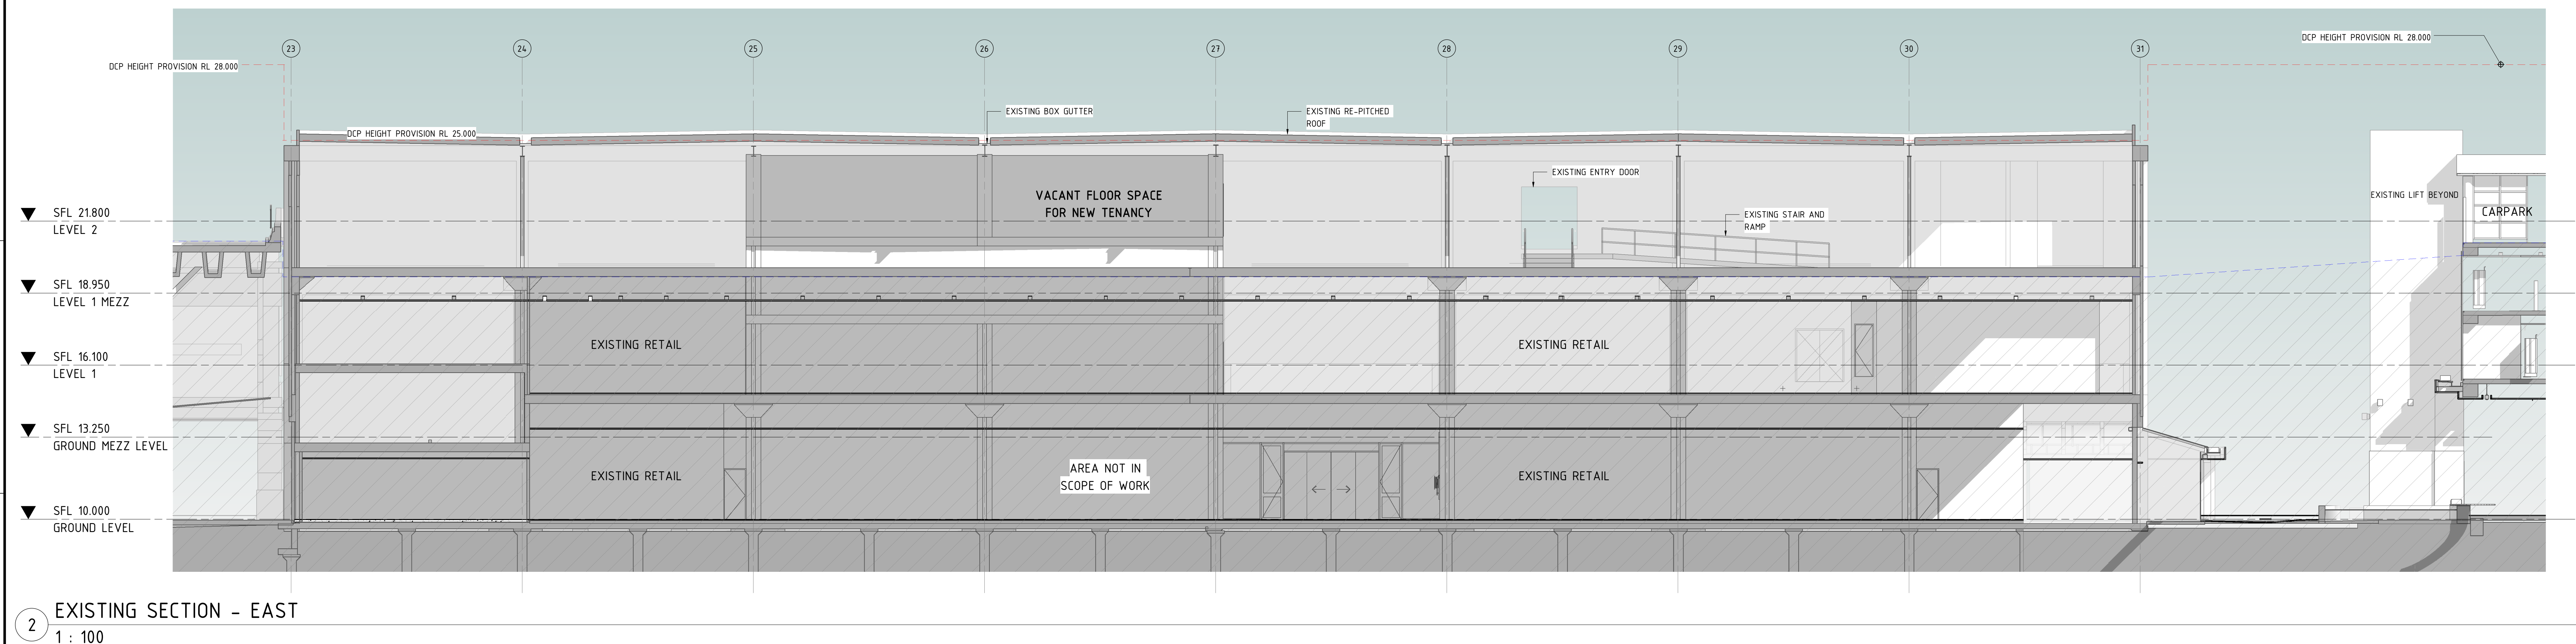

SCOPE LEGEND	
	AREA IN SCOPE
	AREA NOT IN SCOPE

B	28/04/2023	LC	ISSUE FOR DA REVIEW
A	25/09/2022	PS	LC
A	25/09/2022	PS	LC
A	25/09/2022	PS	LC


SITE ADDRESS: 145 OLD PITWATER ROAD, BROOKVALE NSW 2100

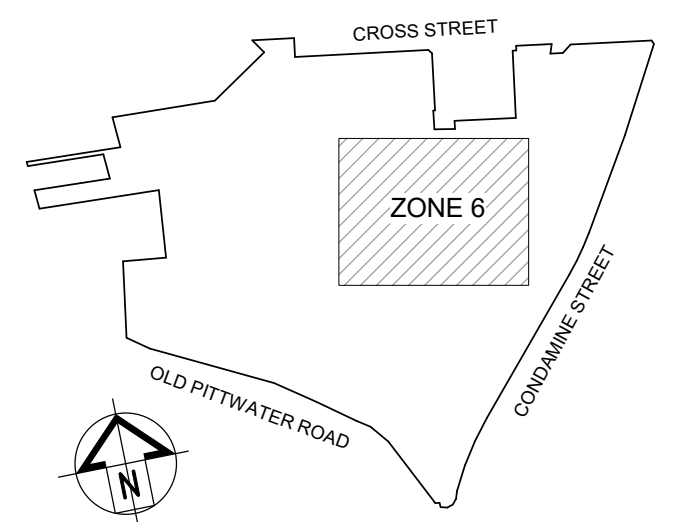

dexus

SCENTRE GROUP

Scentre Design & Construction
"people protecting people"

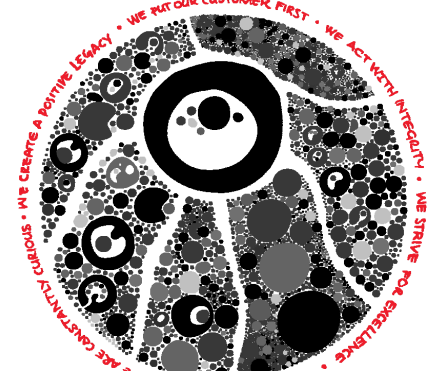

General Note
ALL INFORMATION TO BE CHECKED ON SITE. NOTHING SHOWN HEREIN IS TO BE USED TO BE USED TO ALL
DATA, DRAWINGS, STRUCTURES, OR CONSTRUCTION, A SIGNED DOCUMENT BEFORE COMMENCING
WORK. NO RESPONSIBILITY TO THE ARCHITECT FOR ANY SUCH USE OF INFORMATION.
SCENTRE GROUP'S LIABILITY IS LIMITED TO THE EXTENT OF THE SCENTRE DESIGN AND CONSTRUCTION
SERVICES PROVIDED TO THE ARCHITECT.

SCENTRE GROUP

Creating Extra-ordinary Places. Connecting & Enriching Communities

WARRINGAH


STAGE 2B DEVELOPMENT APPLICATION

Scentre Design and Construction Pty Limited
85 Castlereagh Street Sydney NSW 2000
Phone (02) 9558 7000 Fax (02) 9558 8500
GPO Box 4004 Sydney NSW 2001
NSW 1500 200 200


STAGE 2D
PROPOSED SECTIONS

Drawing Scale	Scale Bar 1:1
As Indicated	
Project No.	Plot Date
D11762	16/05/2023 11:55:40 AM

Drawing No.	Revision
SDC-01.2510	B

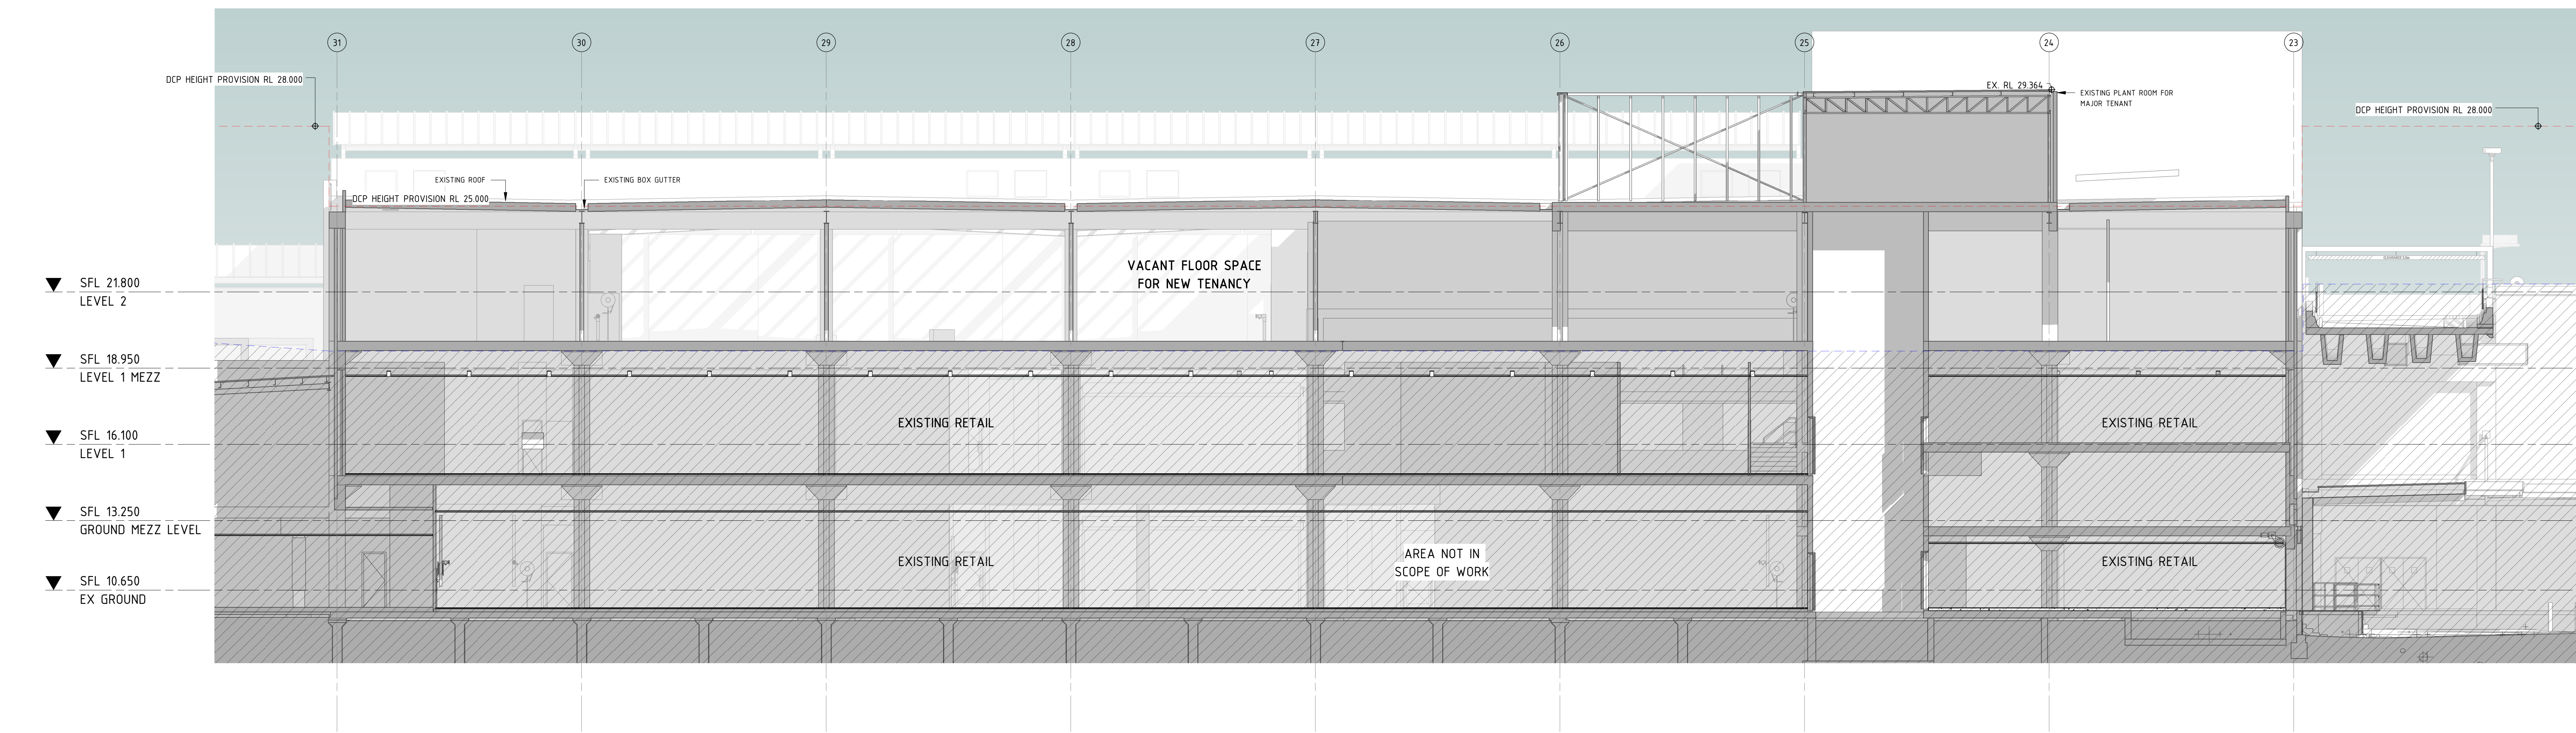

1 EXISTING SECTION - WEST
1 : 100

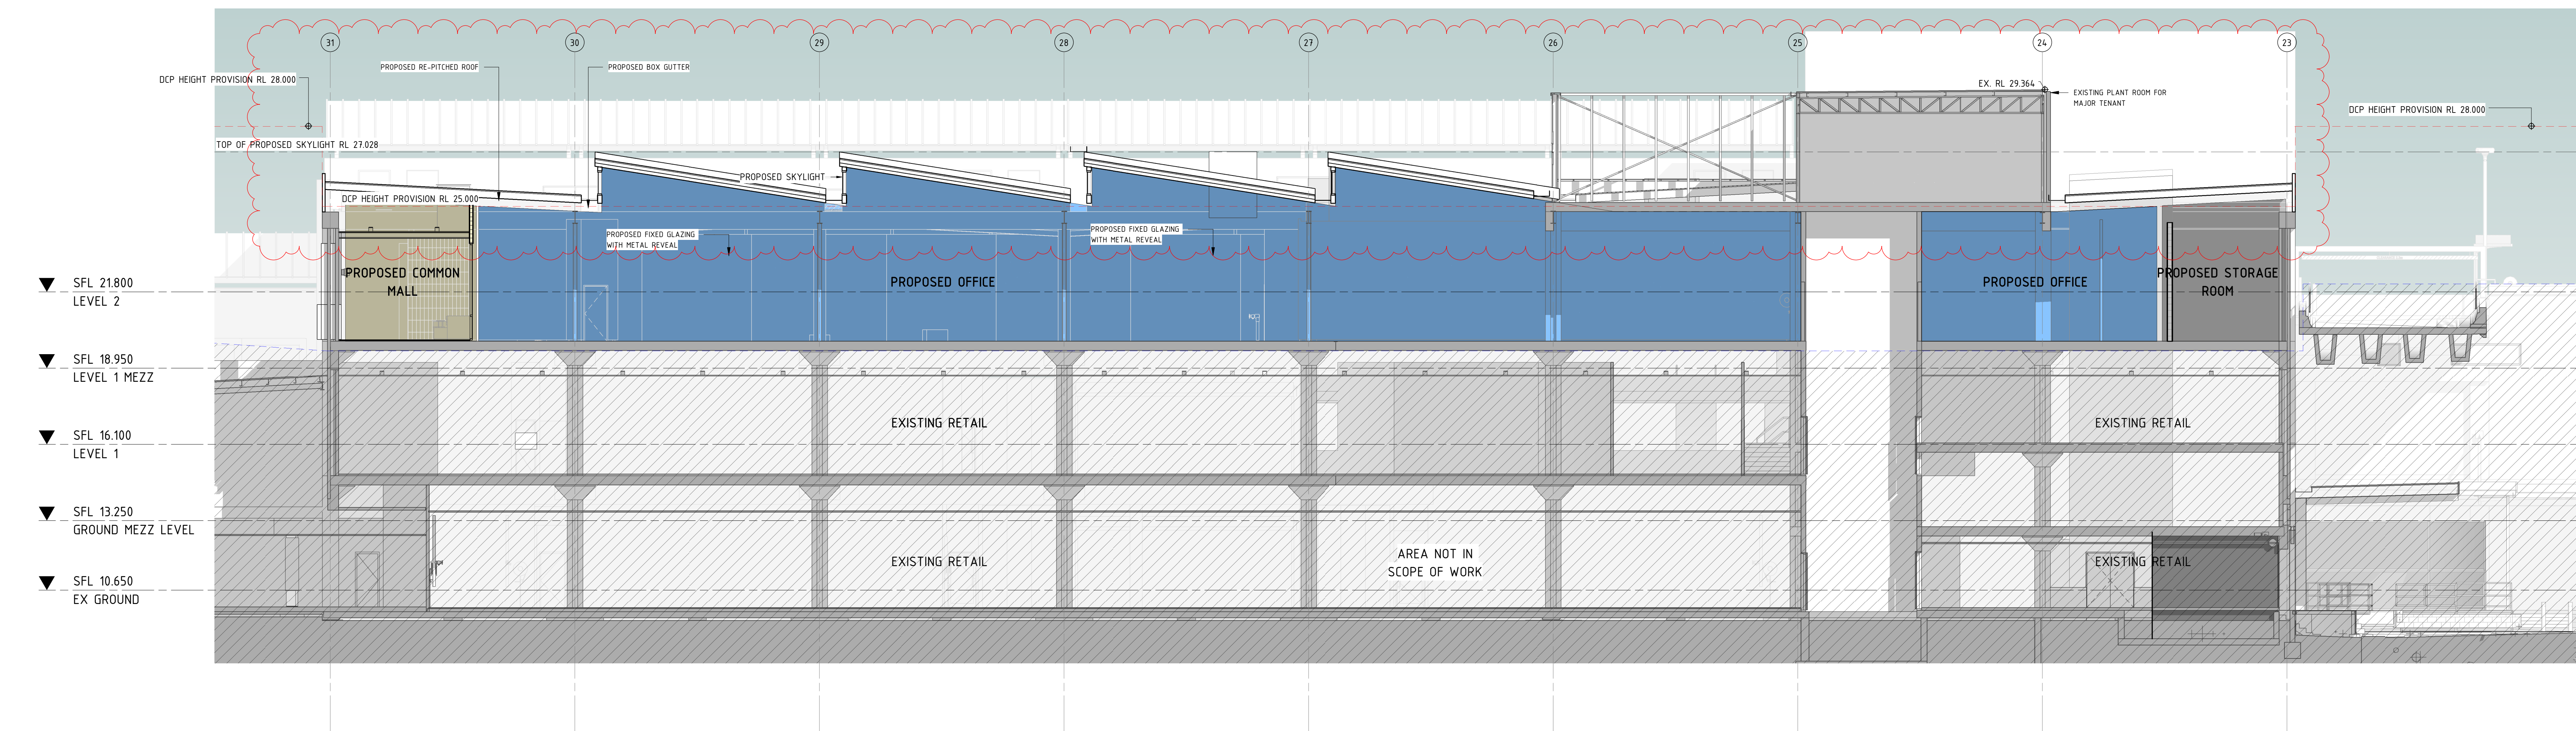


2 PROPOSED SECTION - WEST
1 : 100

SCOPE LEGEND	
	AREA IN SCOPE
	AREA NOT IN SCOPE

B	28/04/2023	LC	ISSUE FOR DA REVIEW
A	25/09/2022	PS	LC ISSUE FOR DA REVIEW
Rev	Rev	Rev	Rev

SITE ADDRESS: 145 OLD PITWATER ROAD, BROOKVALE NSW 2100

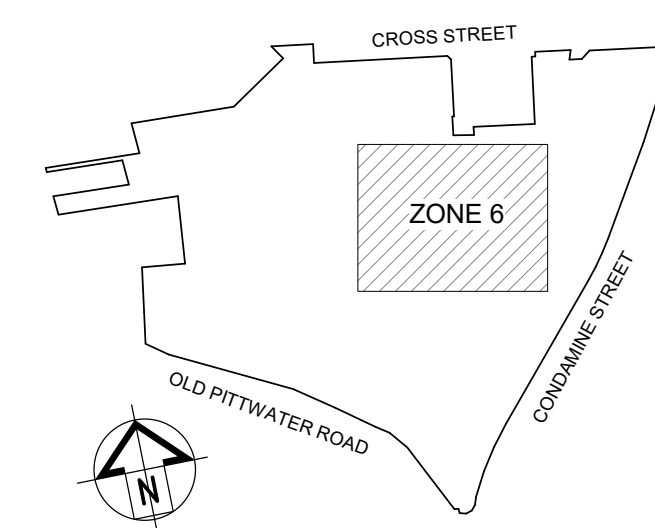

dexus

SCENTRE GROUP

Scentre Design & Construction
"people protecting people"



General Note
ALL INFORMATION TO BE OBTAINED ON SITE. NOTHING WARRINGAH ONLY TO BE USED. REFER TO ALL
DATA, DRAWINGS, STRUCTURES, AND/OR, A LIMITED LIABILITY AND/OR COMMERCIAL
ENTERPRISE AND/OR ENTERPRISE TO THE EXTENT OF THE Scentre DESIGN AND CONSTRUCTION
ENTERPRISE AUTHORITY IS REQUIRED FOR ANY REPRODUCTION.

SCENTRE GROUP

Creating Extra-ordinary Places. Connecting & Enriching Communities

WARRINGAH

STAGE 2B DEVELOPMENT APPLICATION

Scentre Design and Construction Pty Limited
85 Castlereagh Street Sydney NSW 2000
Phone (02) 9558 7000 Fax (02) 9558 8500
GPO Box 4004 Sydney NSW 2001
MCN 000 267 261


Title

Drawing Scale	Scale Bar 1:1
As Indicated	
Project No.	Plot Date
D11762	09/05/2023 4:25:08 PM


Drawing No.

SDC-01.2511


B

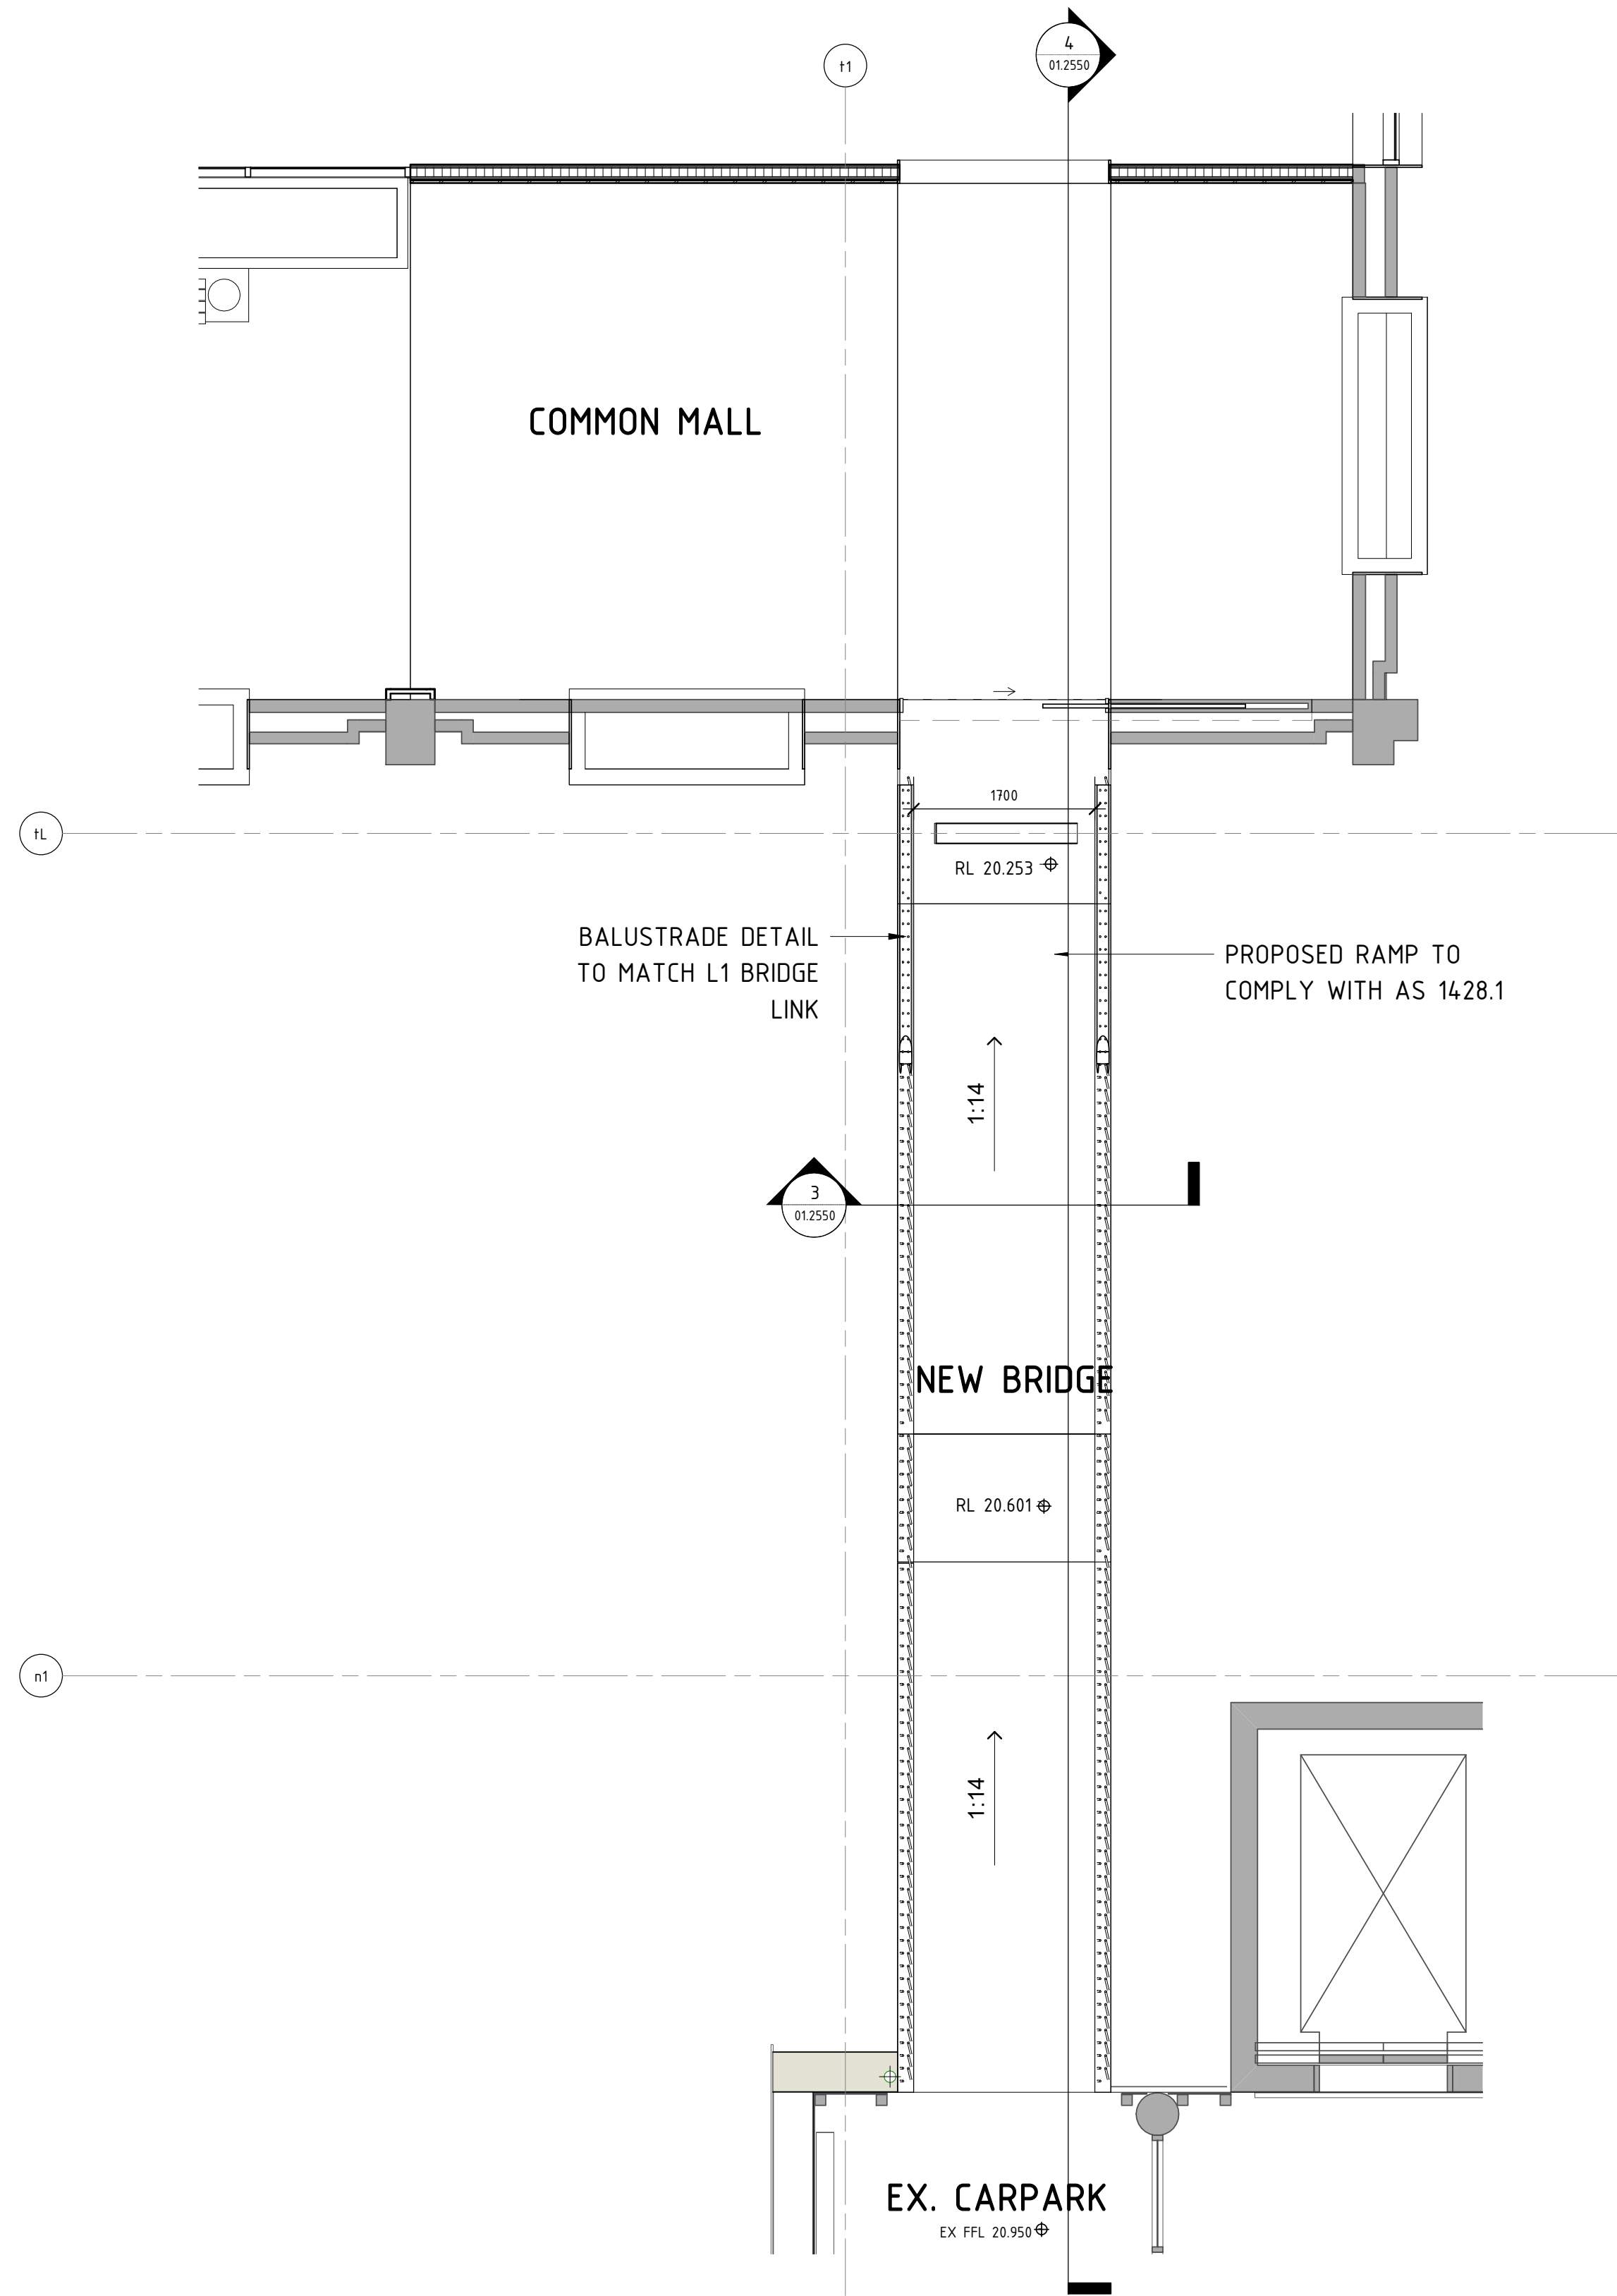


1 DETAIL PLAN - NEW BRIDGE LINK
1 : 50

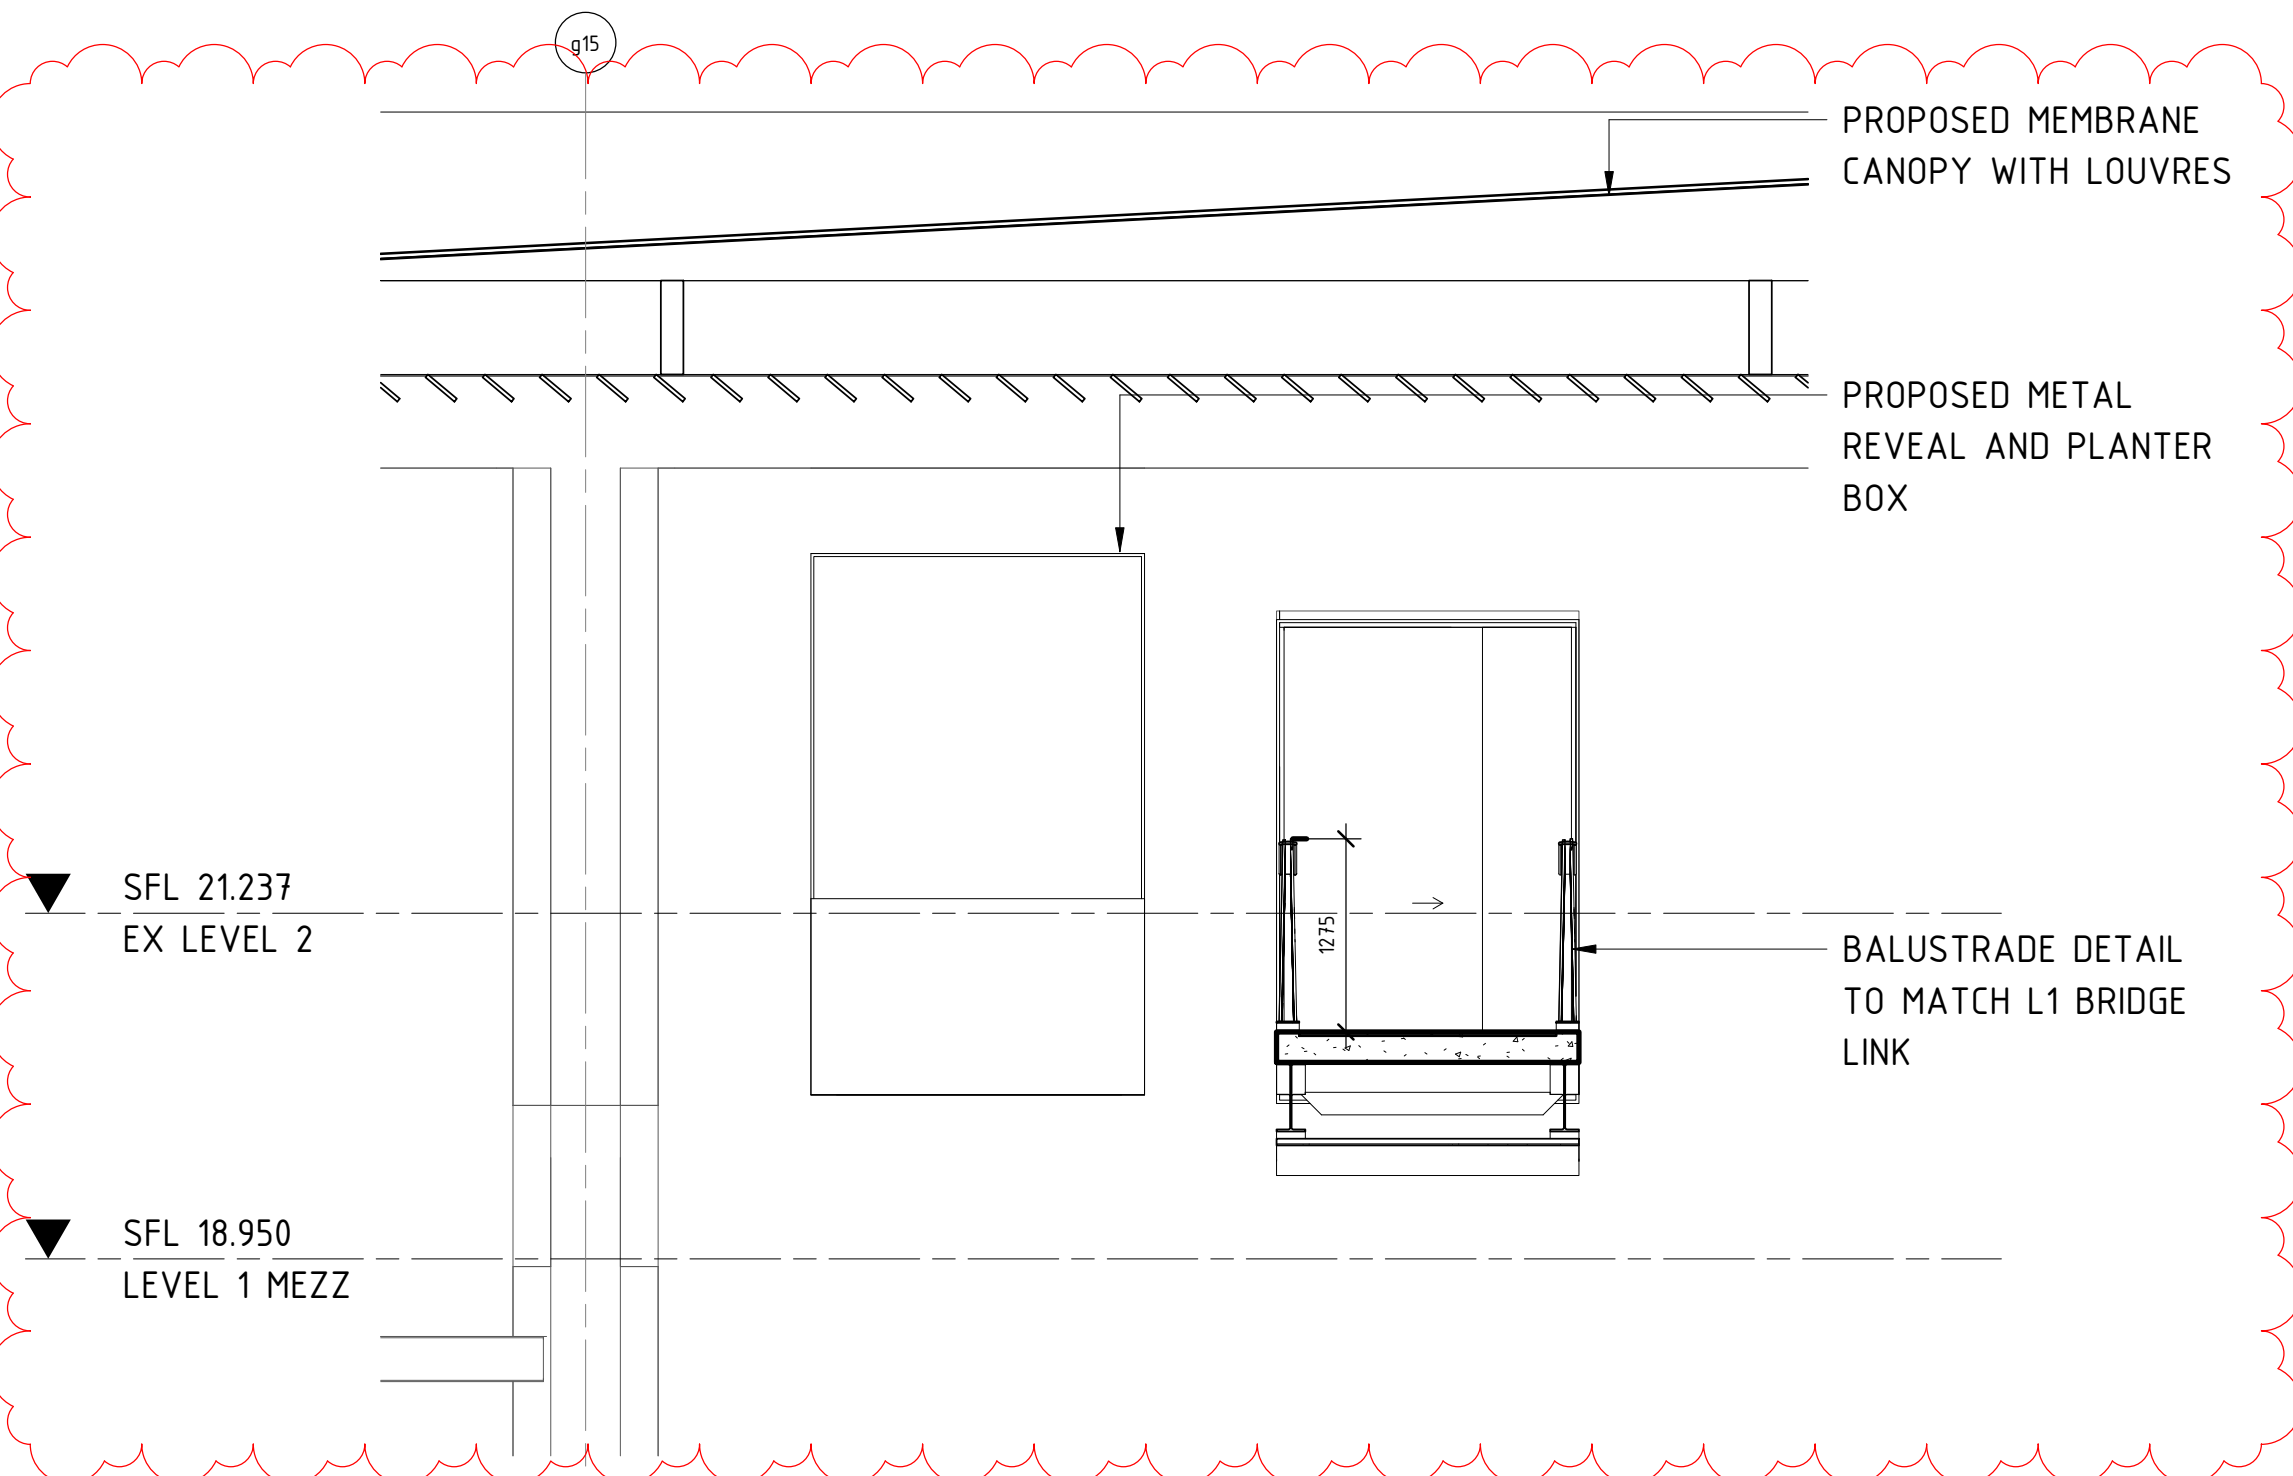


3 DETAIL SECTION - SHORT SECTION
1 : 50

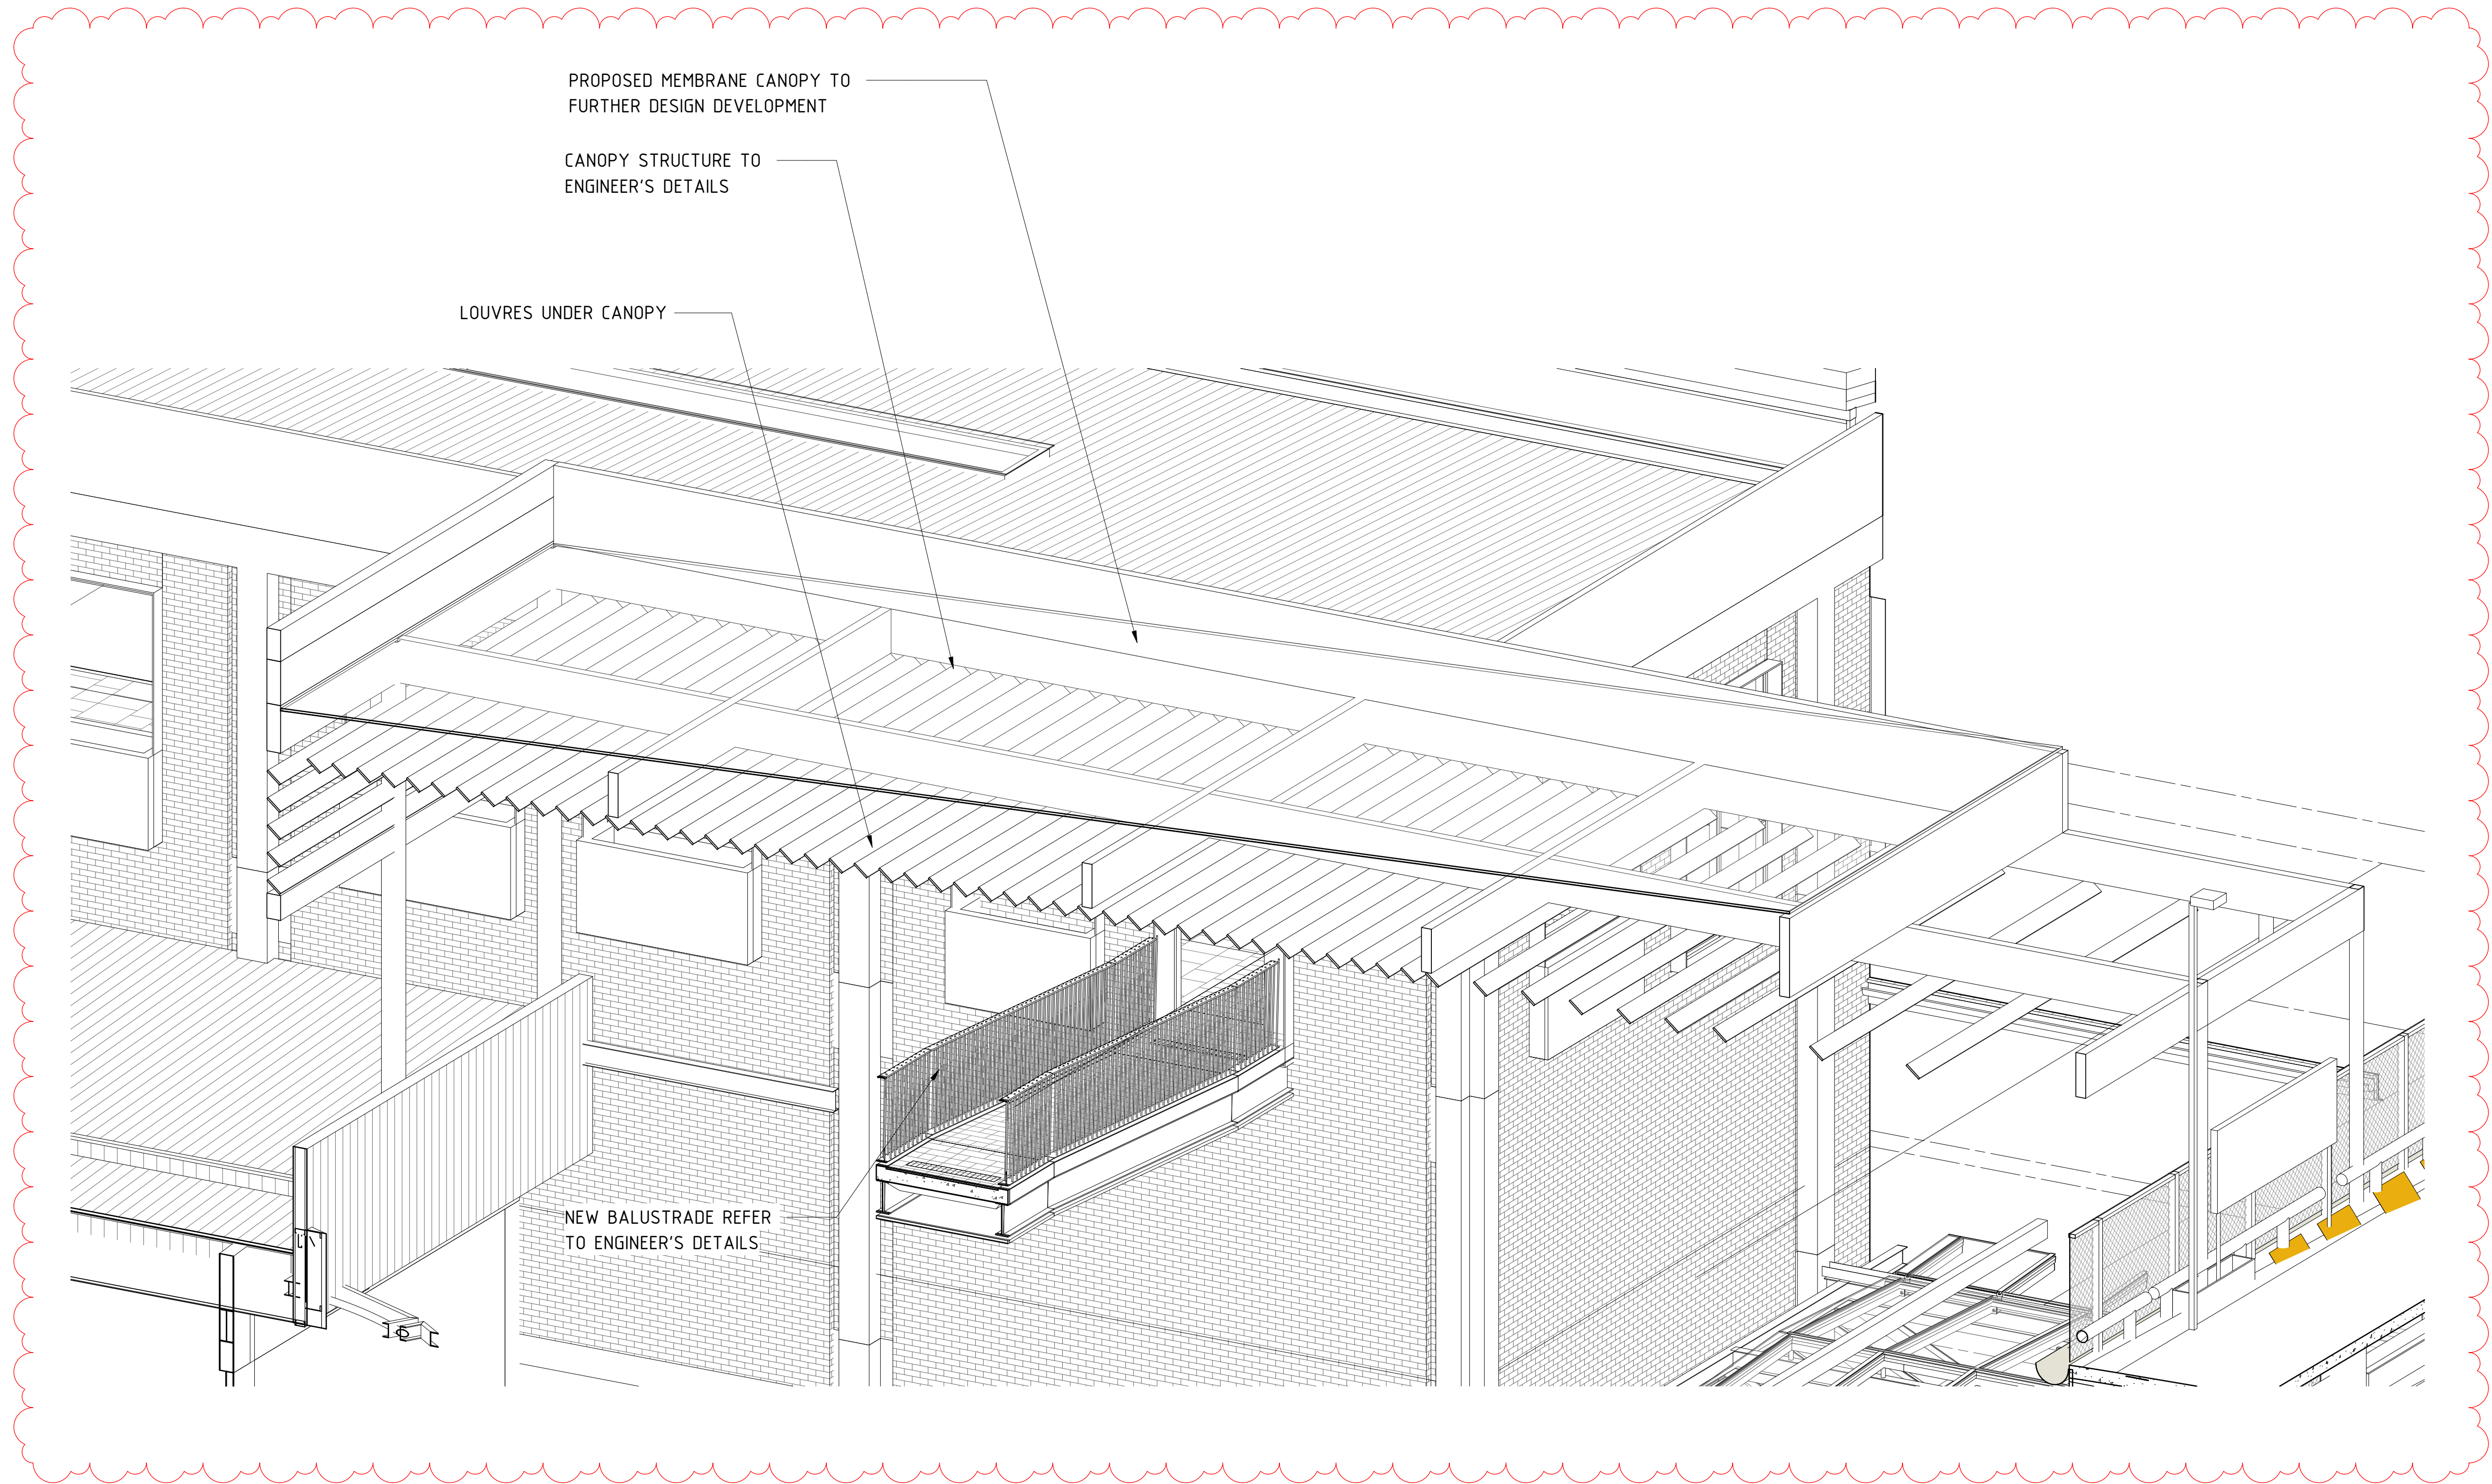

5 3D BRIDGE LINK VIEW
NTS

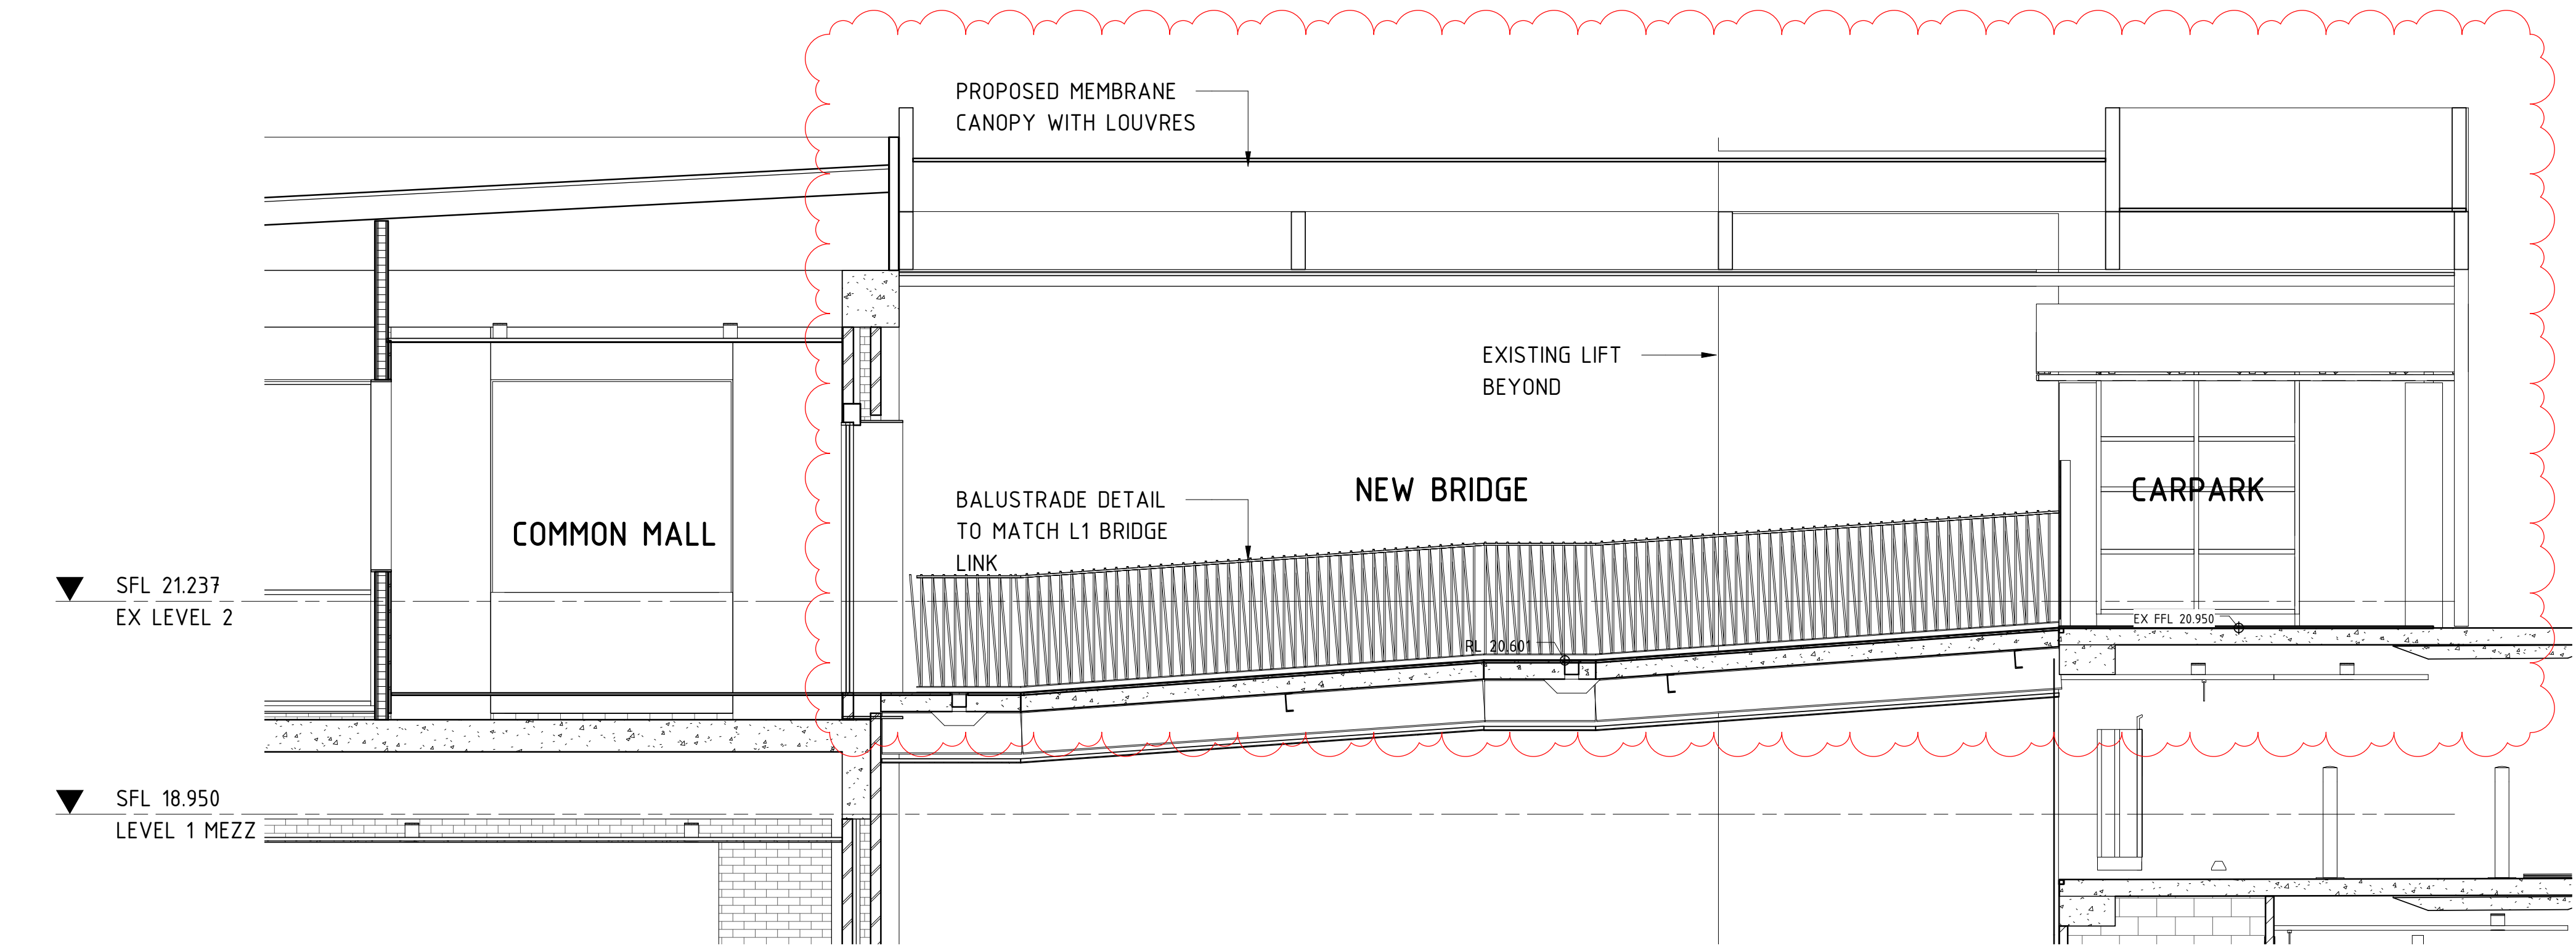


4 DETAIL SECTION - LONG SECTION
1 : 50

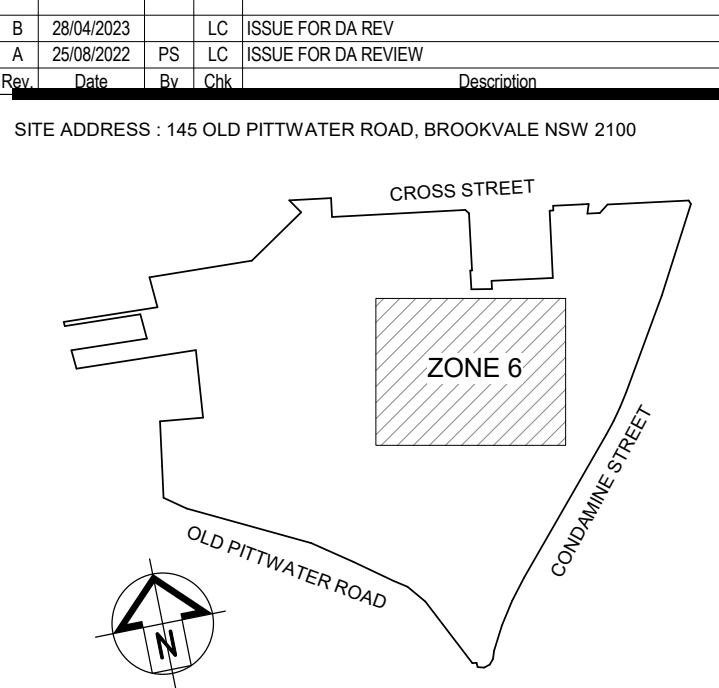

dexus

SCENTRE GROUP
Scentre Design & Construction
"people protecting people"

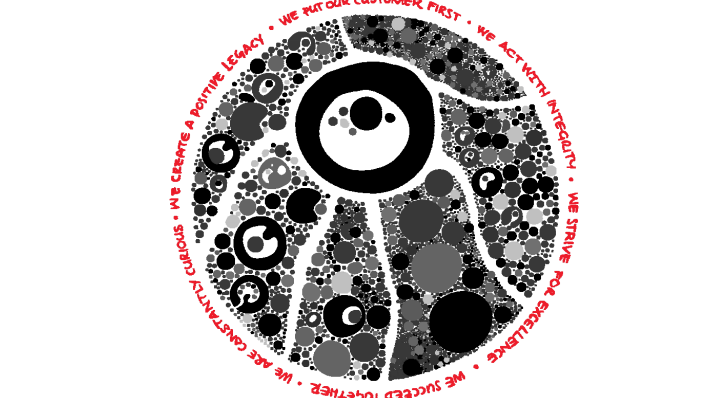

General Note:
ALL INFORMATION TO BE OBTAINED FROM THE WARRINGAH ONLY TO BE USED FOR THE PURPOSES OF THE PROJECT. NO OTHER INFORMATION IS TO BE OBTAINED FROM THE PROJECT.

SCENTRE GROUP
Creating Extra-ordinary Places. Connecting & Enriching Communities

WARRINGAH
STAGE 2B DEVELOPMENT APPLICATION

Scentre Design and Construction Pty Limited
85 Castlereagh Street Sydney NSW 2000
Phone (02) 9558 7000 Fax (02) 9558 8500
GPO Box 4004 Sydney NSW 2001
NSW 1500 200 200

Title
**STAGE 2D
DETAIL - NEW BRIDGE
LINK**

Drawing Scale
1 : 50

Project No.
D11762

Drawing No.
SDC-01.2550

Revision
B

PRINT IN COLOUR



B	26/04/2023		LC	ISSUE FOR DA REV
A	25/08/2022	PS	LC	ISSUE FOR DA REVIEW
Rev	Date	By	Chk	Description



Scentre Design & Construction
"people protecting people"




Creating Extra-ordinary Places, Connecting & Enriching Communities


STAGE 2B DEVELOPMENT APPLICATION

STAGE 2D 3D PERSPECTIVES


Drawing No.	Revision
SDC-01.3010	B

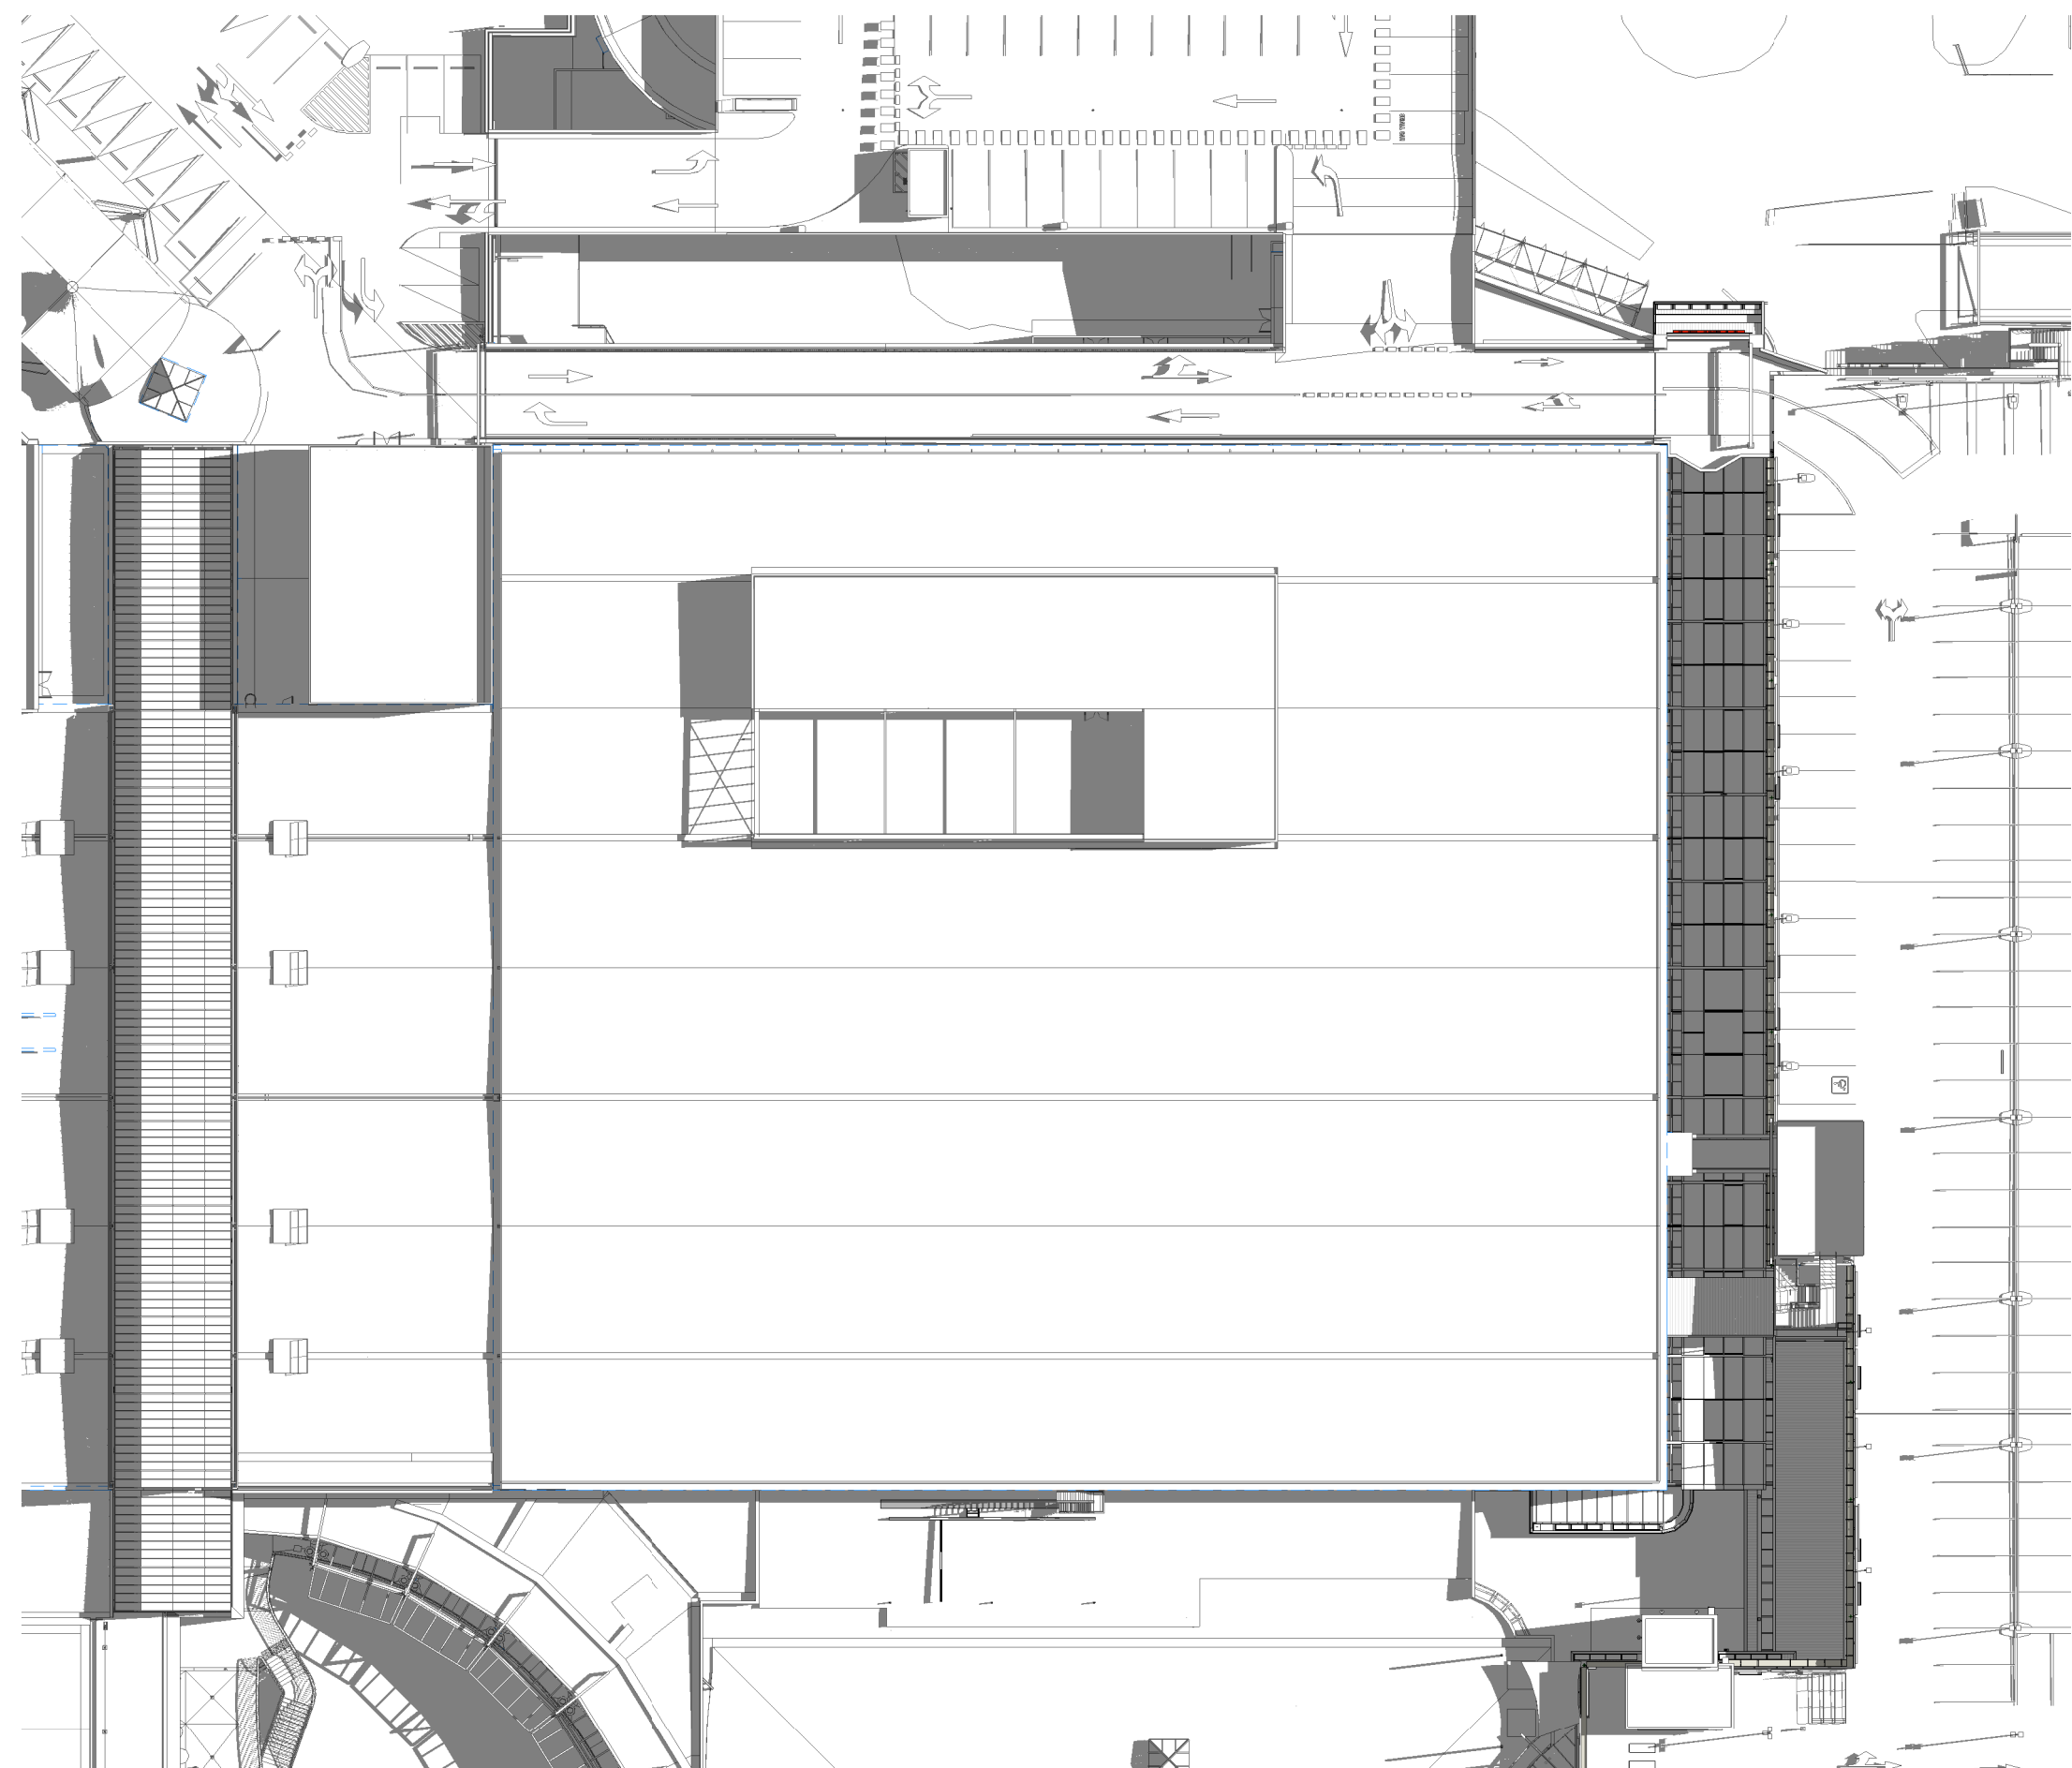


1 EXISTING - SUMMER SHADOW 9AM
1 : 500

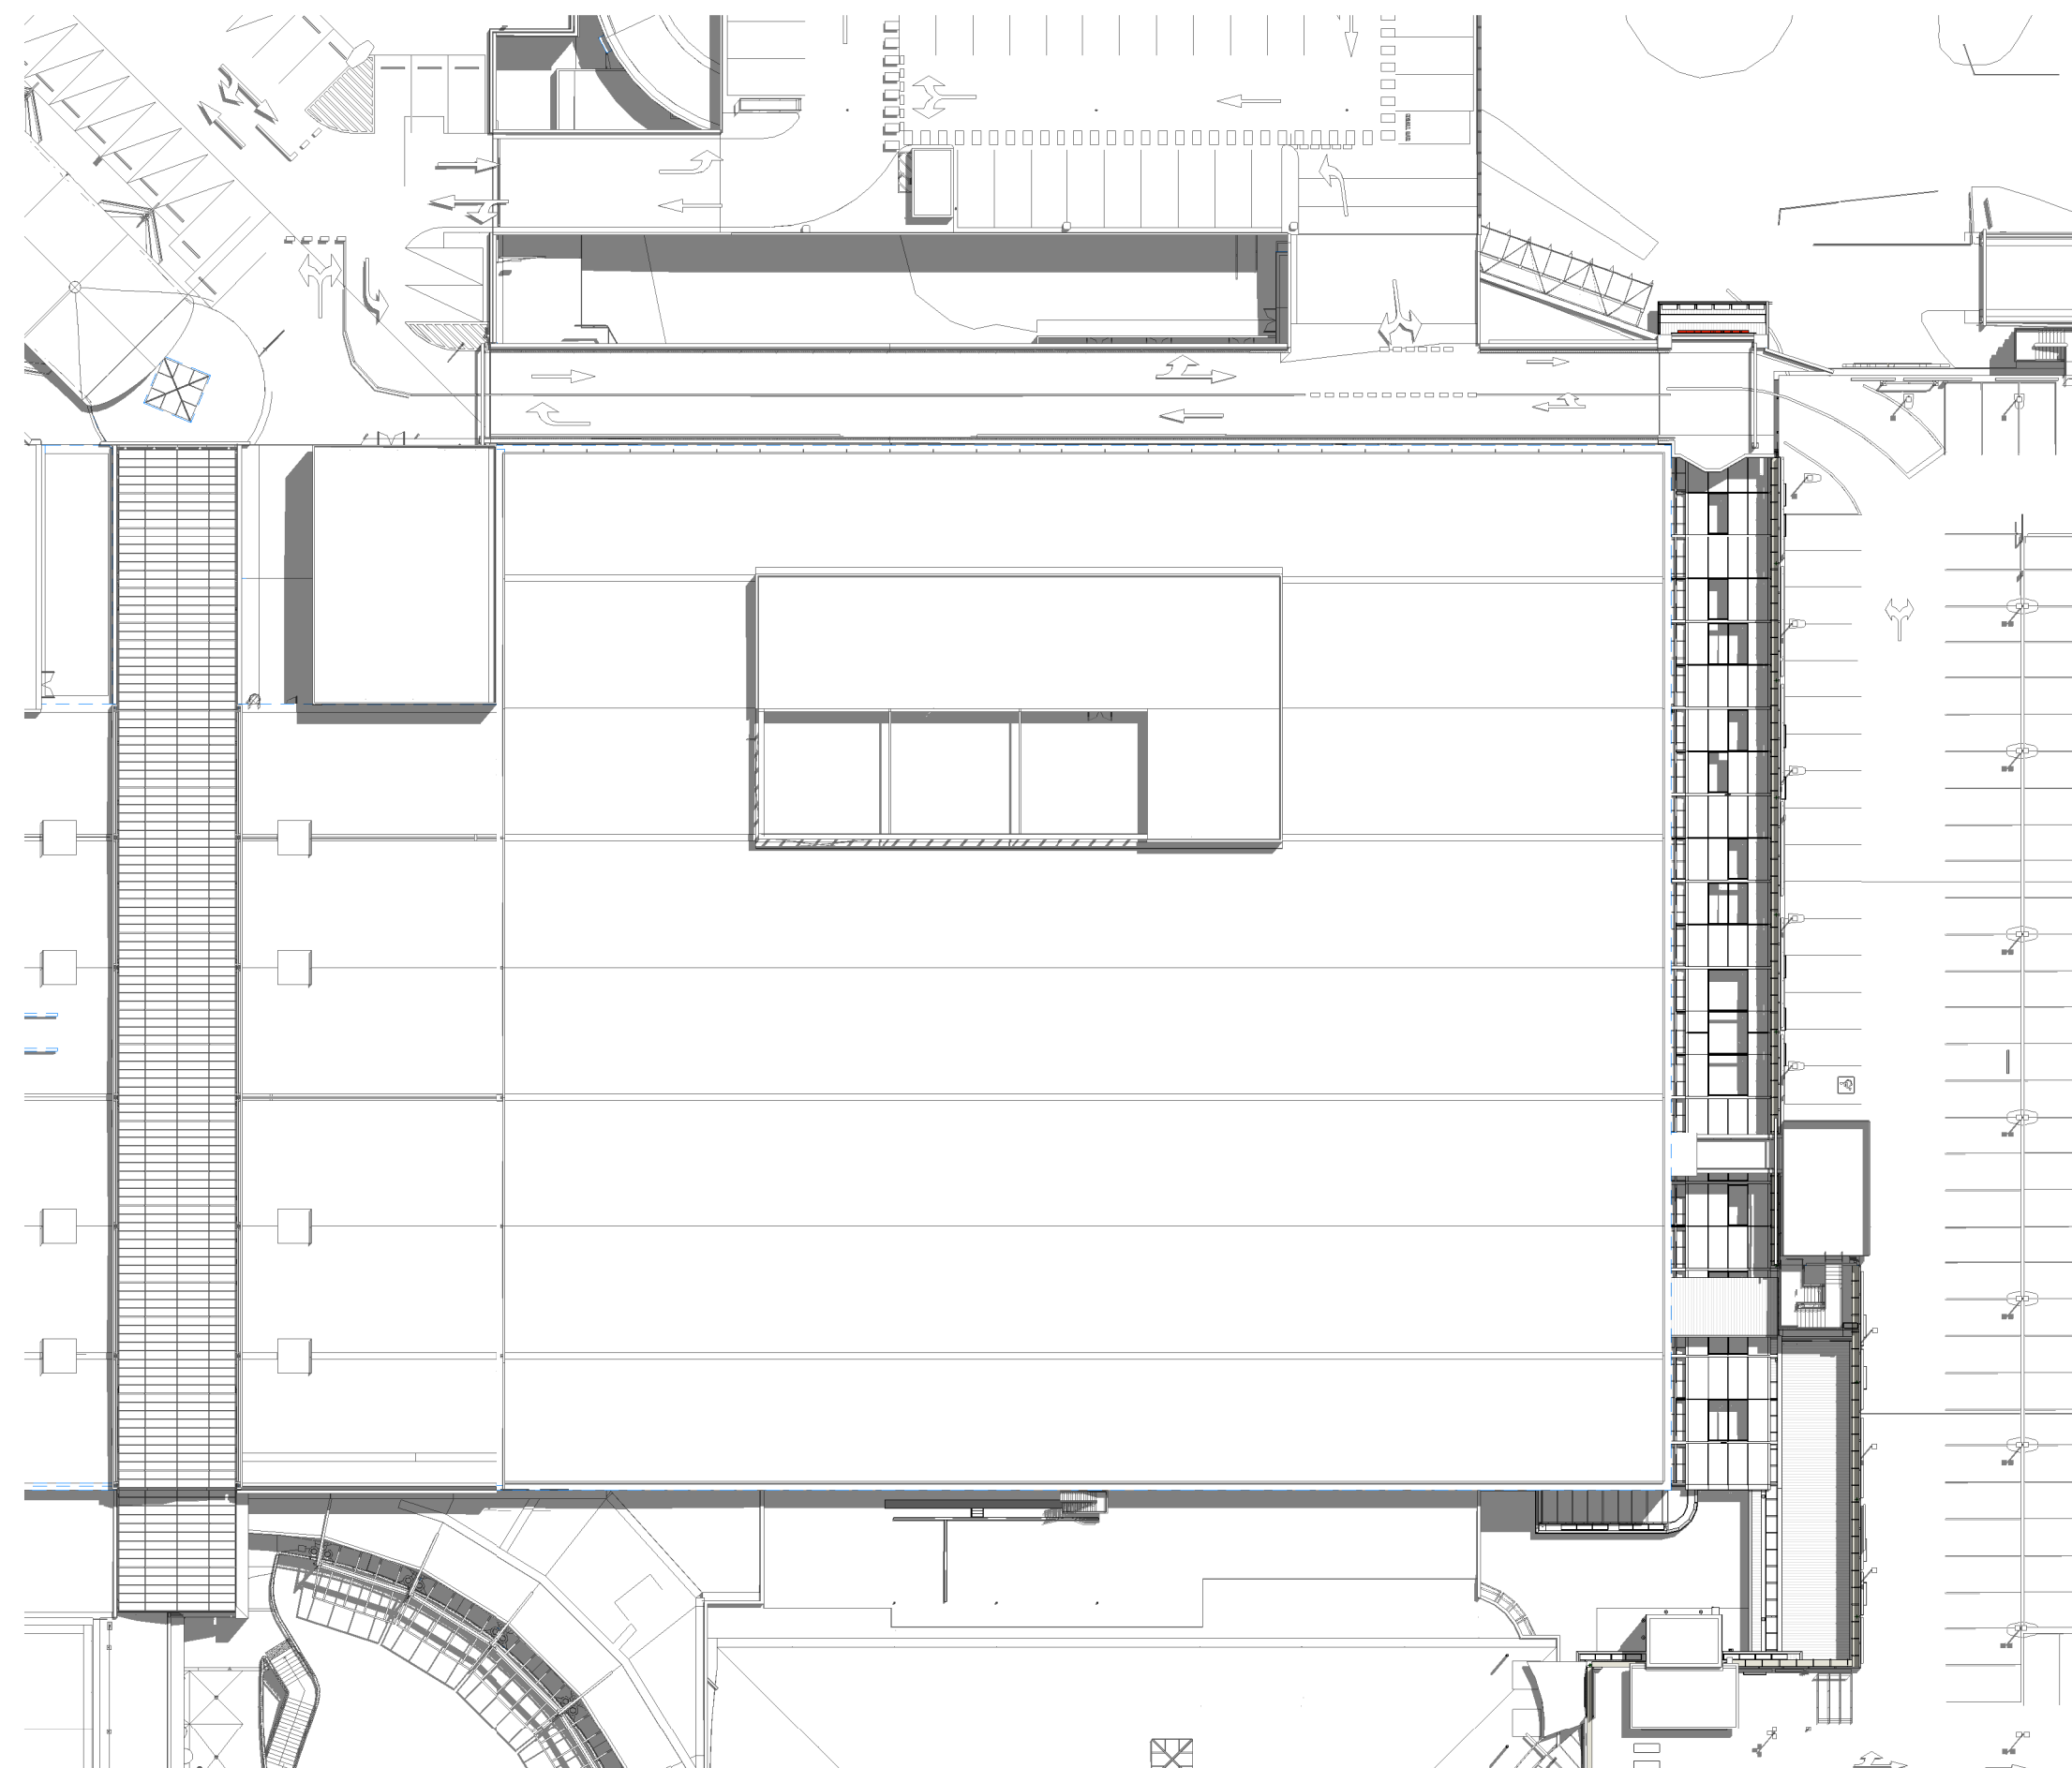


2 EXISTING - SUMMER SHADOW 12PM
1 : 500

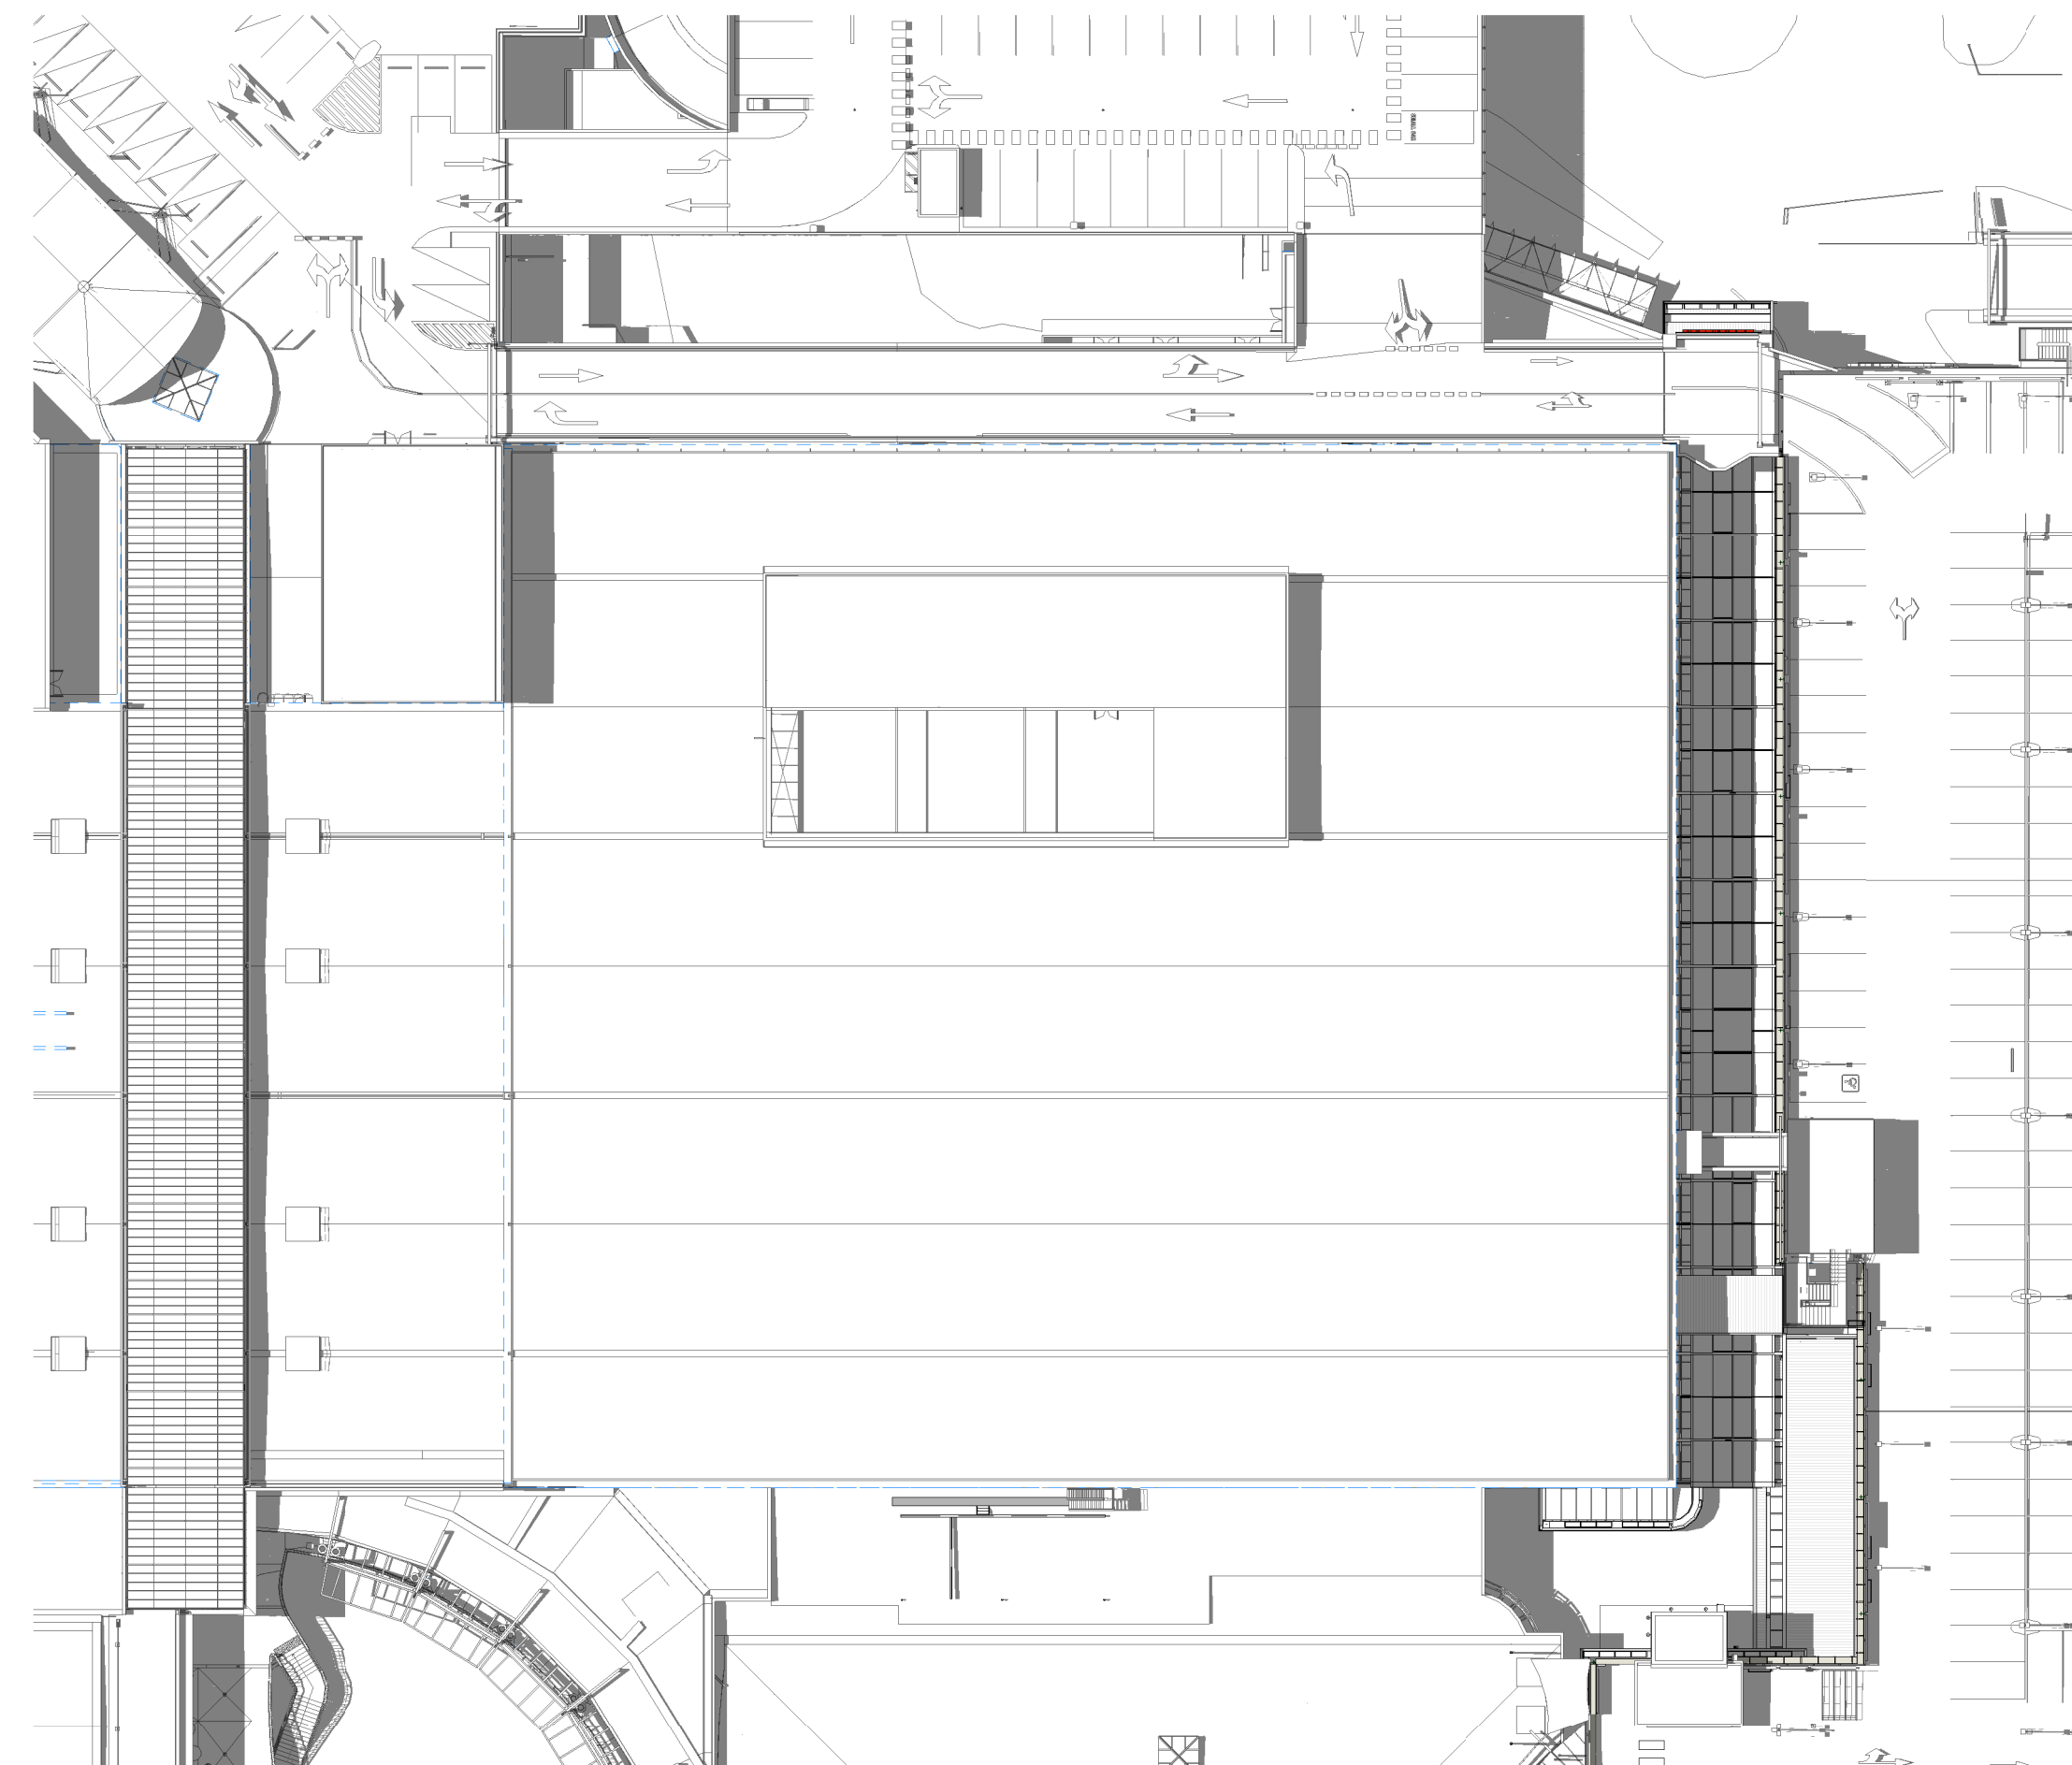


3 EXISTING - SUMMER SHADOW 3PM
1 : 500

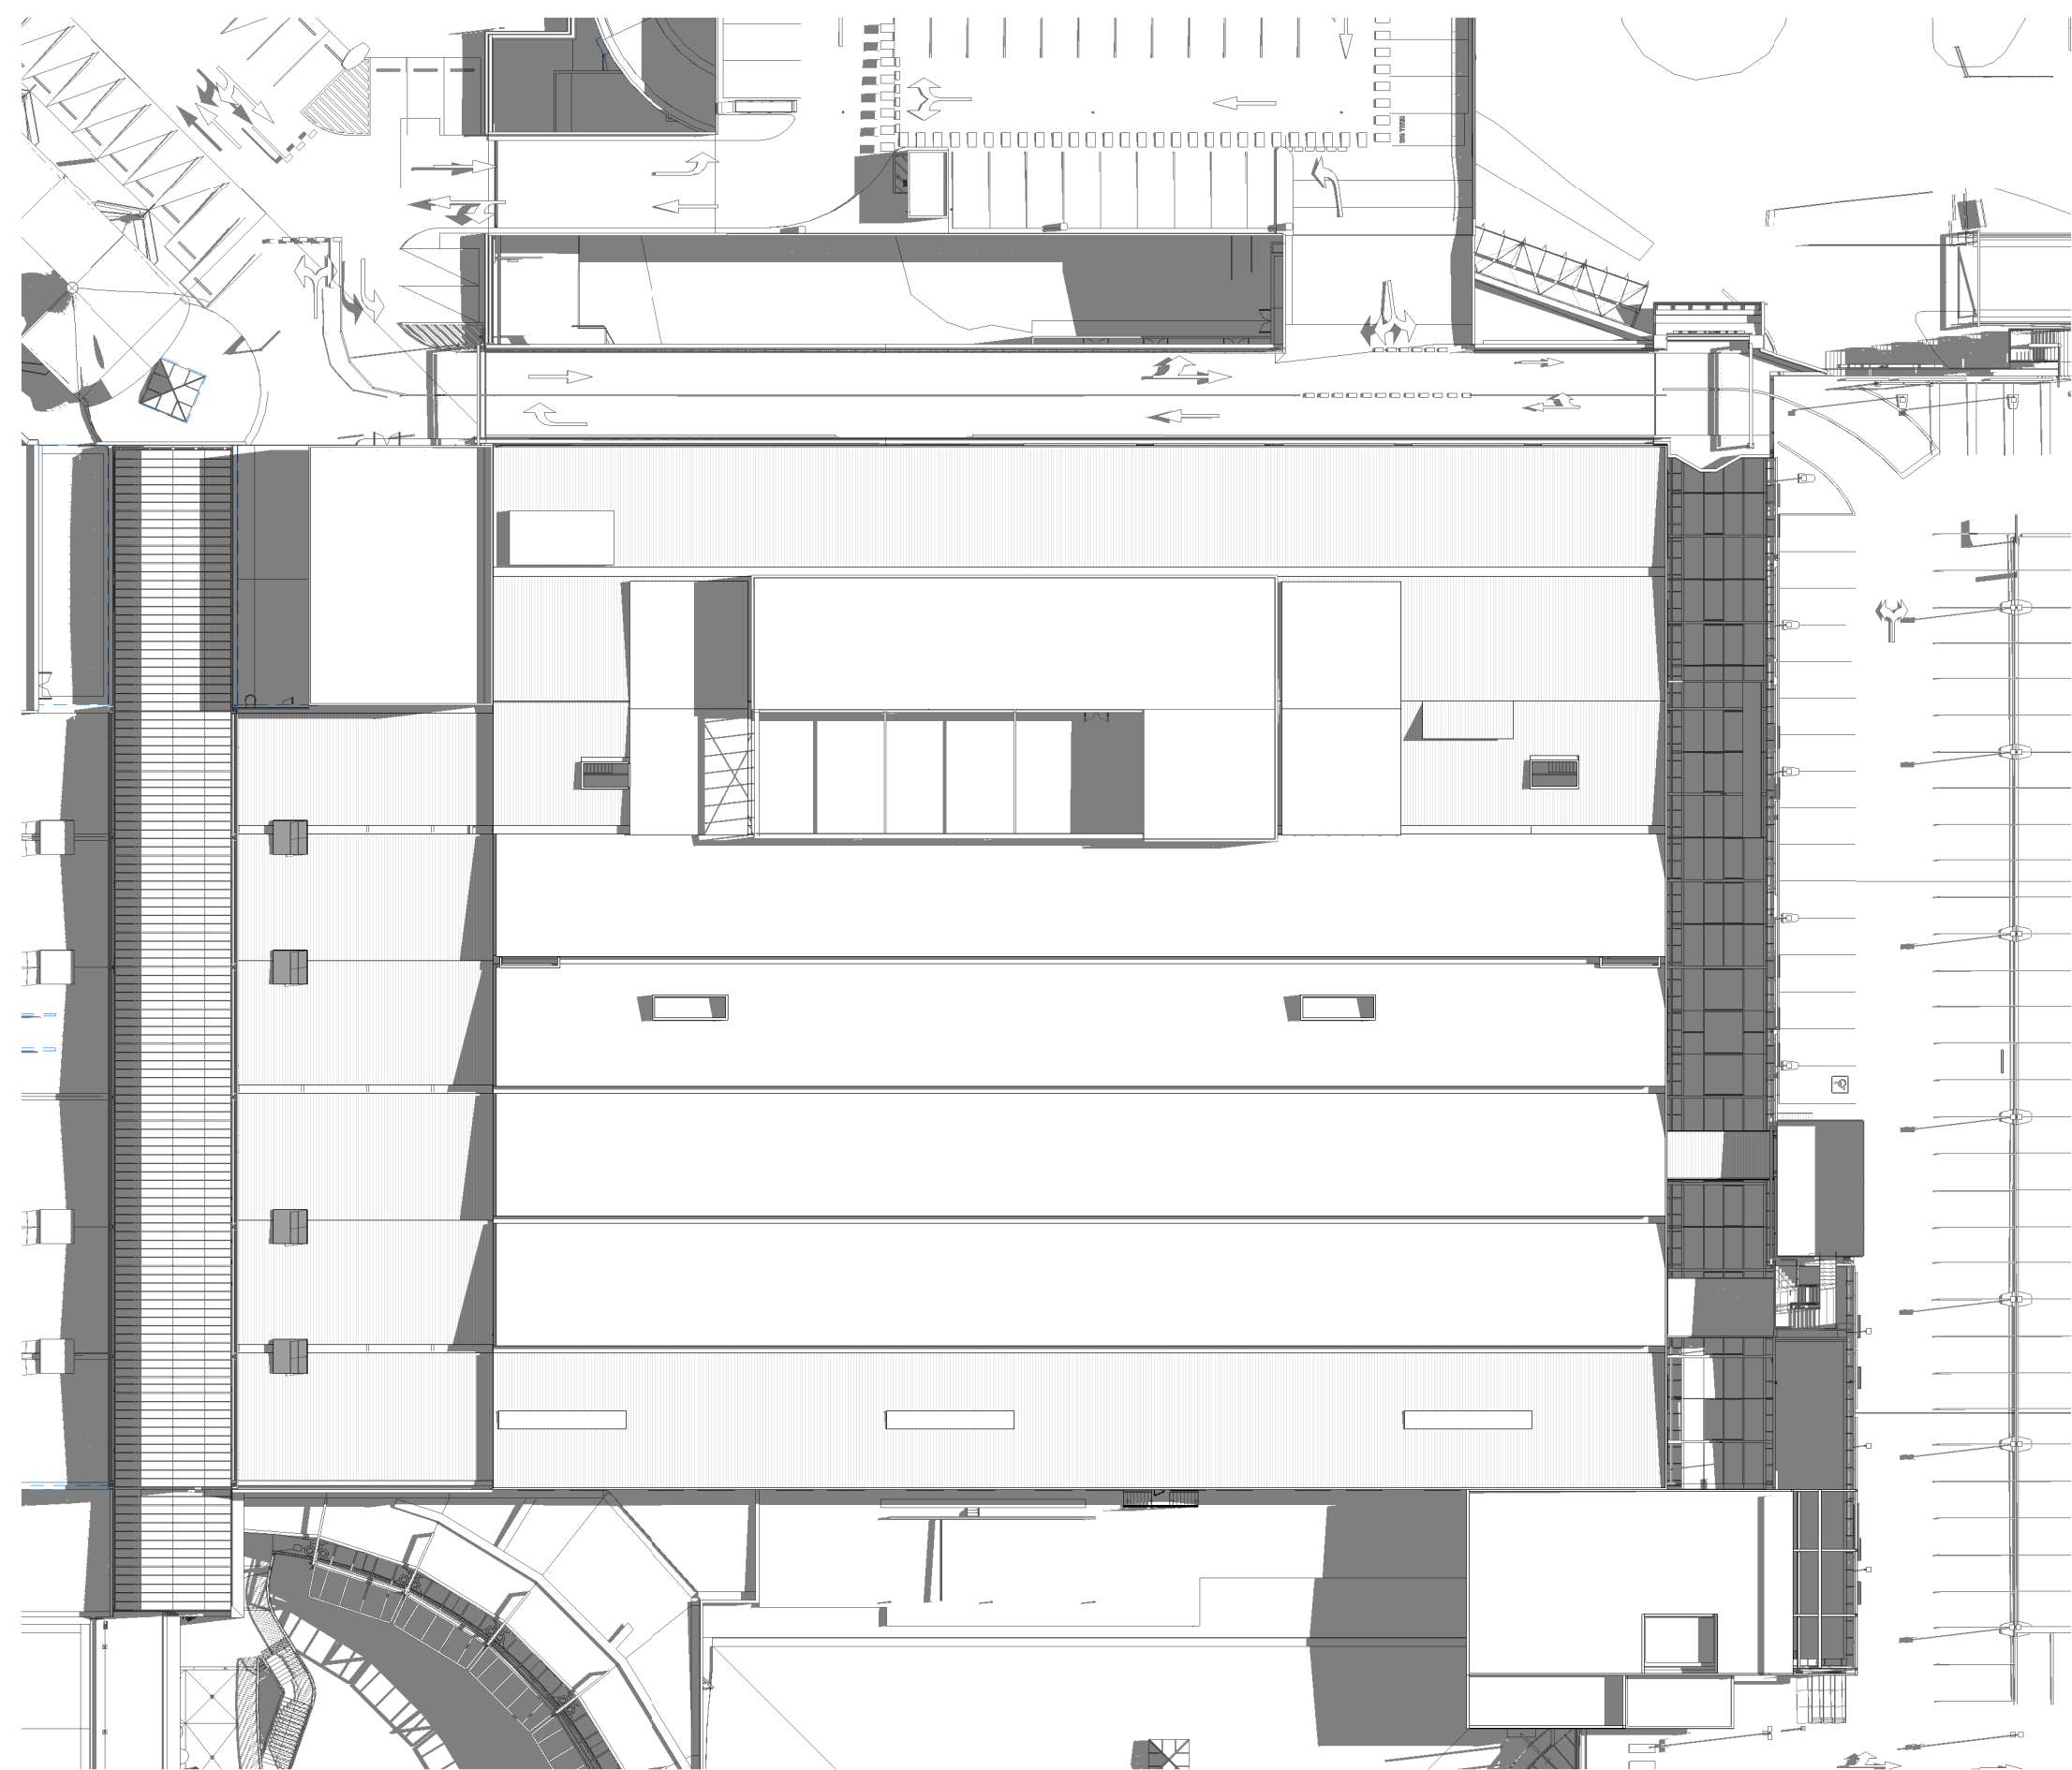


4 STAGE 2D PROPOSED - SUMMER SHADOW 9AM
1 : 500

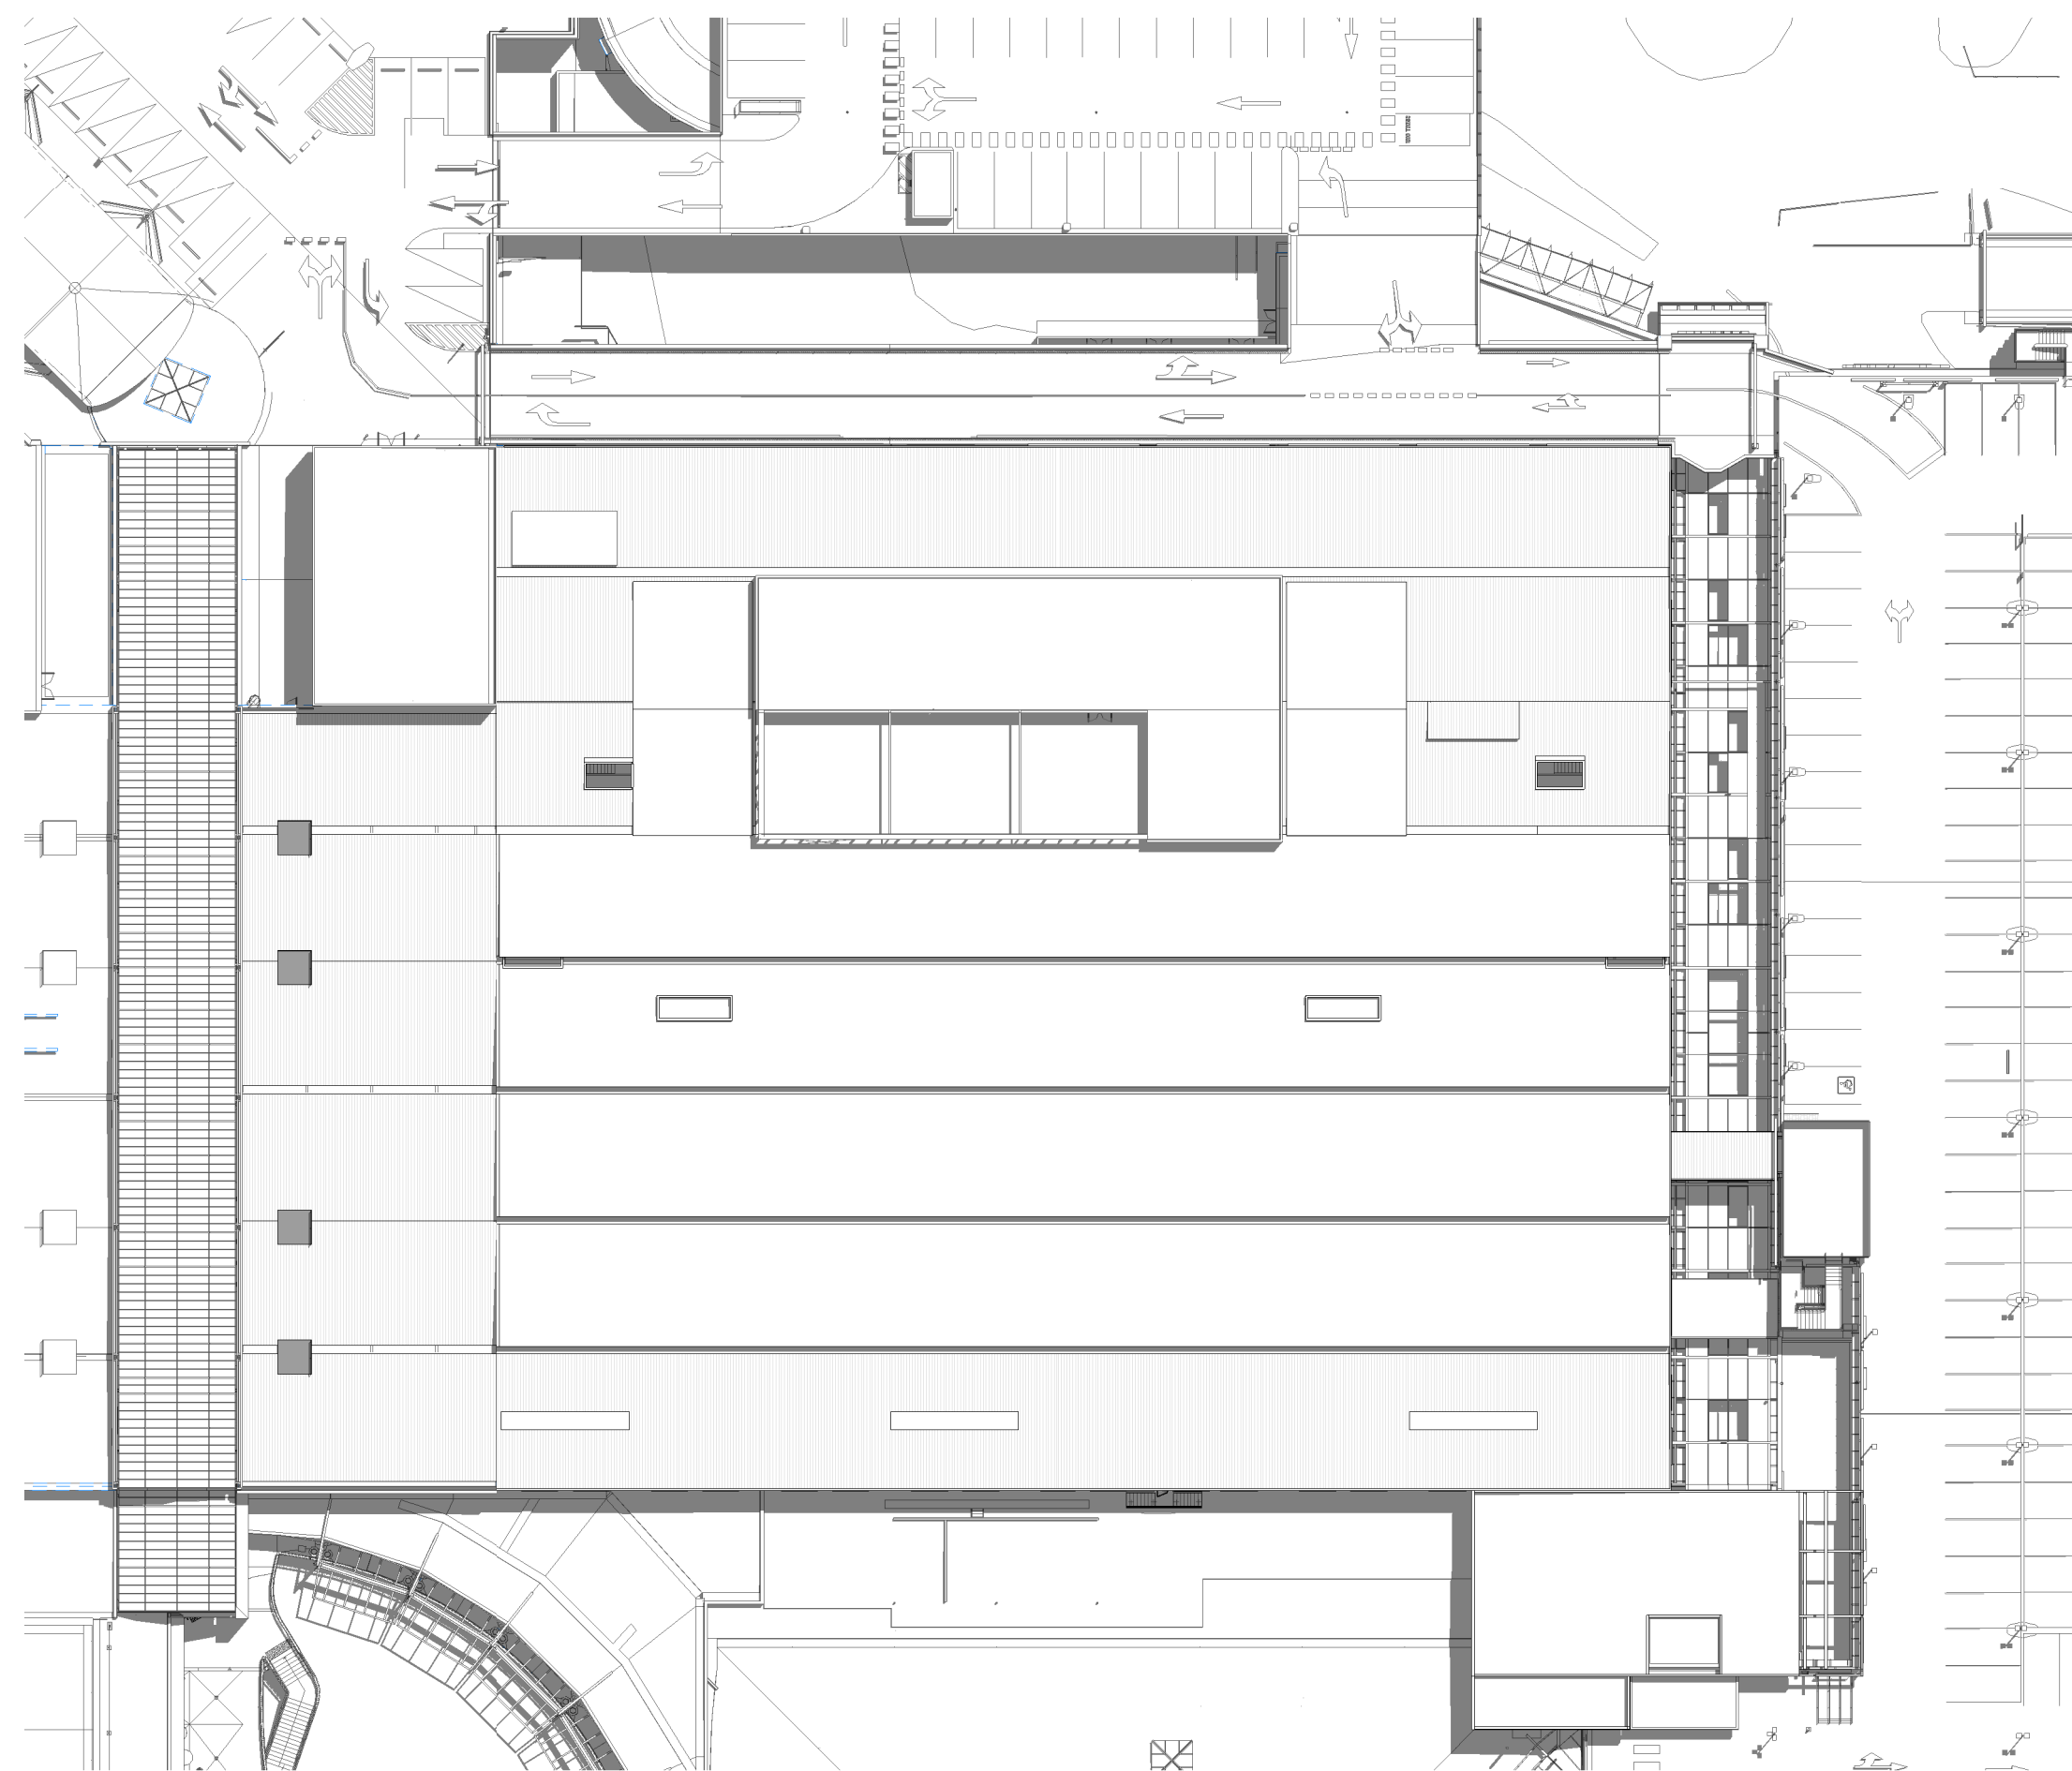

5 STAGE 2D PROPOSED - SUMMER SHADOW 12PM
1 : 500

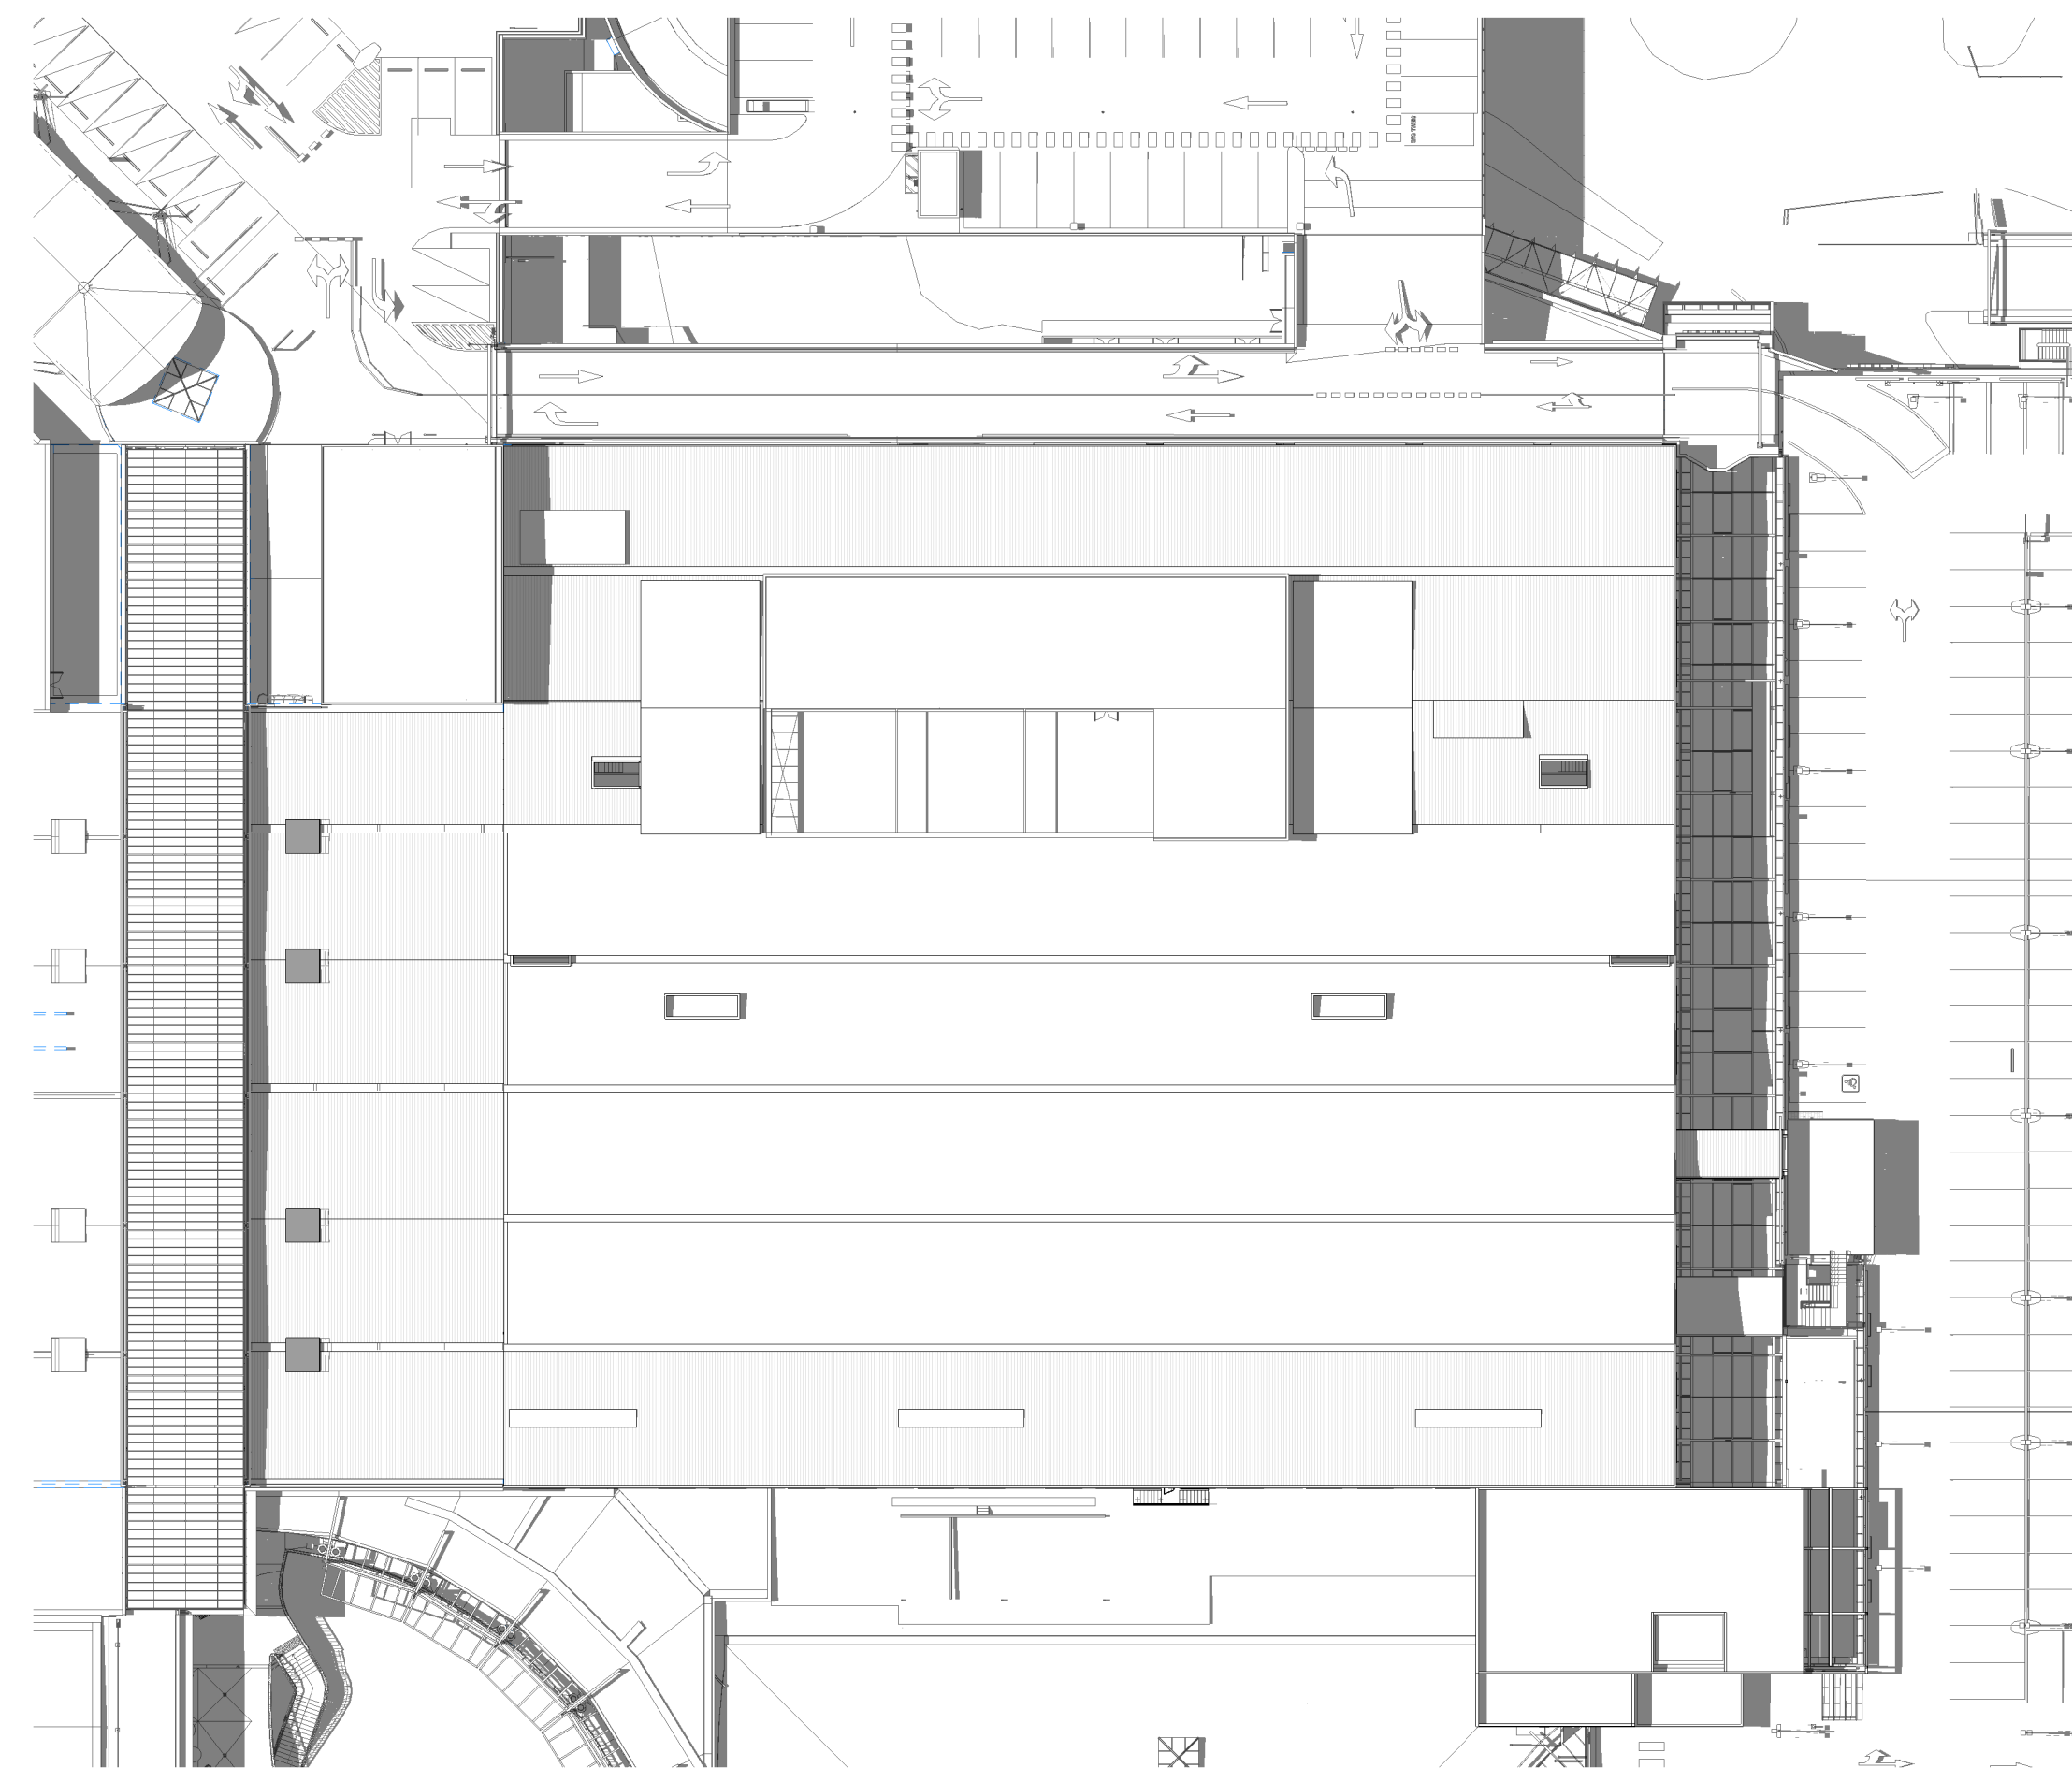


6 STAGE 2D PROPOSED - SUMMER SHADOW 3PM
1 : 500

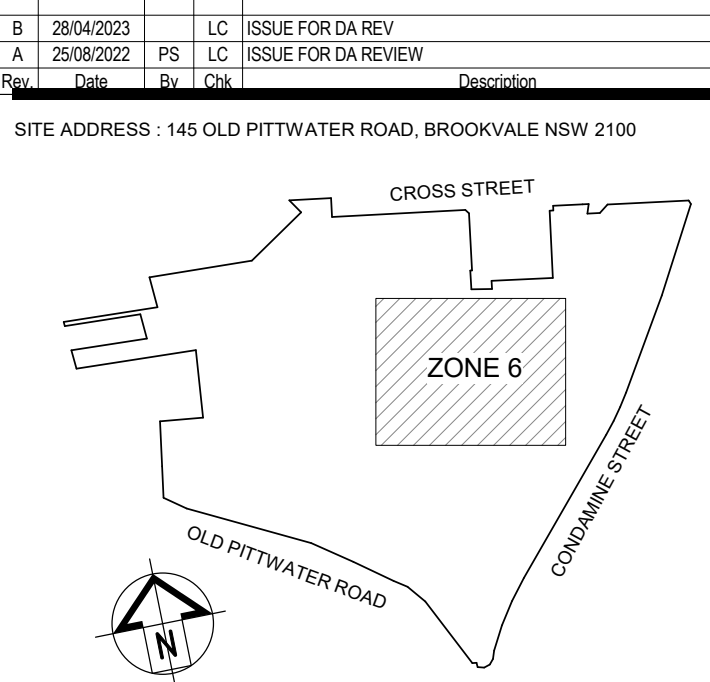

dexus

SCENTRE GROUP

Scentre Design & Construction
"people protecting people"

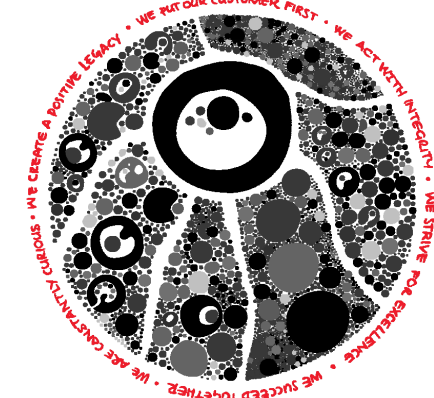

General Note

ALL INFORMATION TO BE OBTAINED FROM THE SCENTRE GROUP ONLY TO BE USED FOR THE PURPOSES OF THE PROJECT. SCENTRE GROUP IS NOT RESPONSIBLE FOR ANY INFORMATION OBTAINED FROM ANY OTHER SOURCE. 

SCENTRE GROUP

Creating Extra-ordinary Places. Connecting & Enriching Communities

WARRINGAH

STAGE 2B DEVELOPMENT APPLICATION

Scentre Design and Construction Pty Limited
85 Castlereagh Street Sydney NSW 2000
Phone (02) 9558 7000 Fax (02) 9558 8500
GPO Box 4004 Sydney NSW 2001
NSW 1500 200 200

Title

STAGE 2D
SHADOW DIAGRAMS -
SUMMER

Drawing Scale

1 : 500


Project No.

D11762


Drawing No.

SDC-01.4010


B

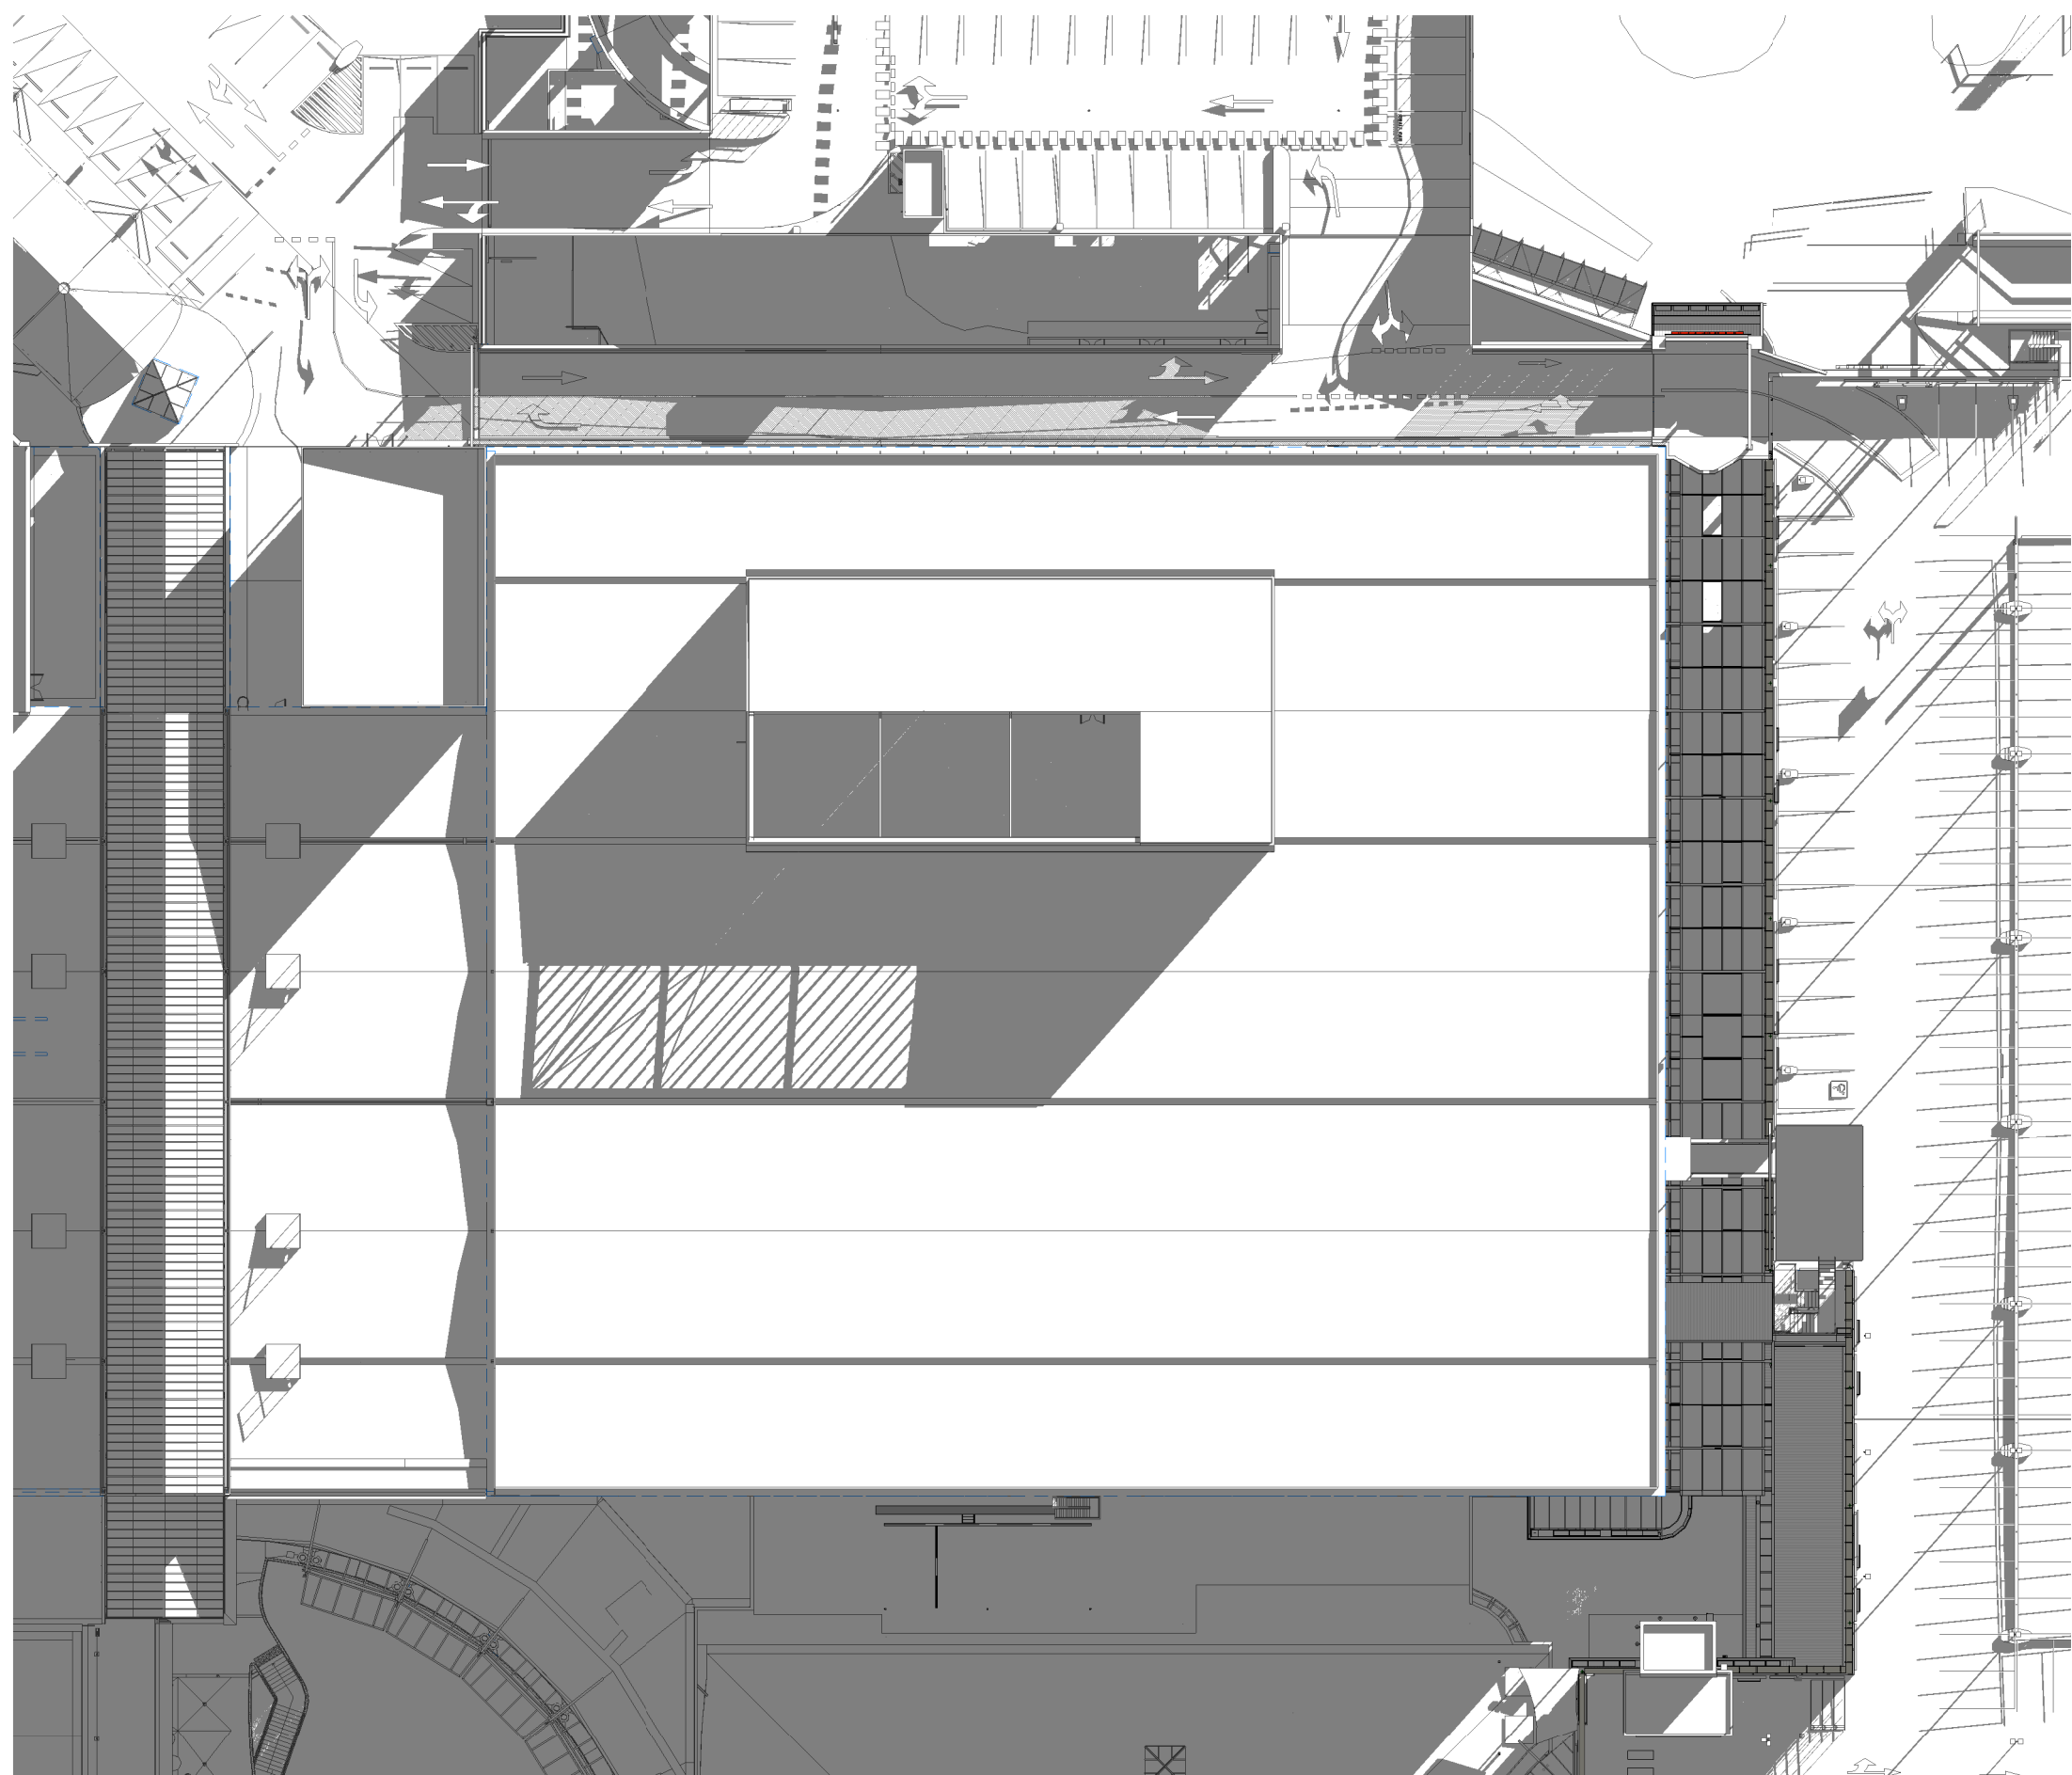


1 EXISTING - WINTER SHADOW 9AM
1 : 500

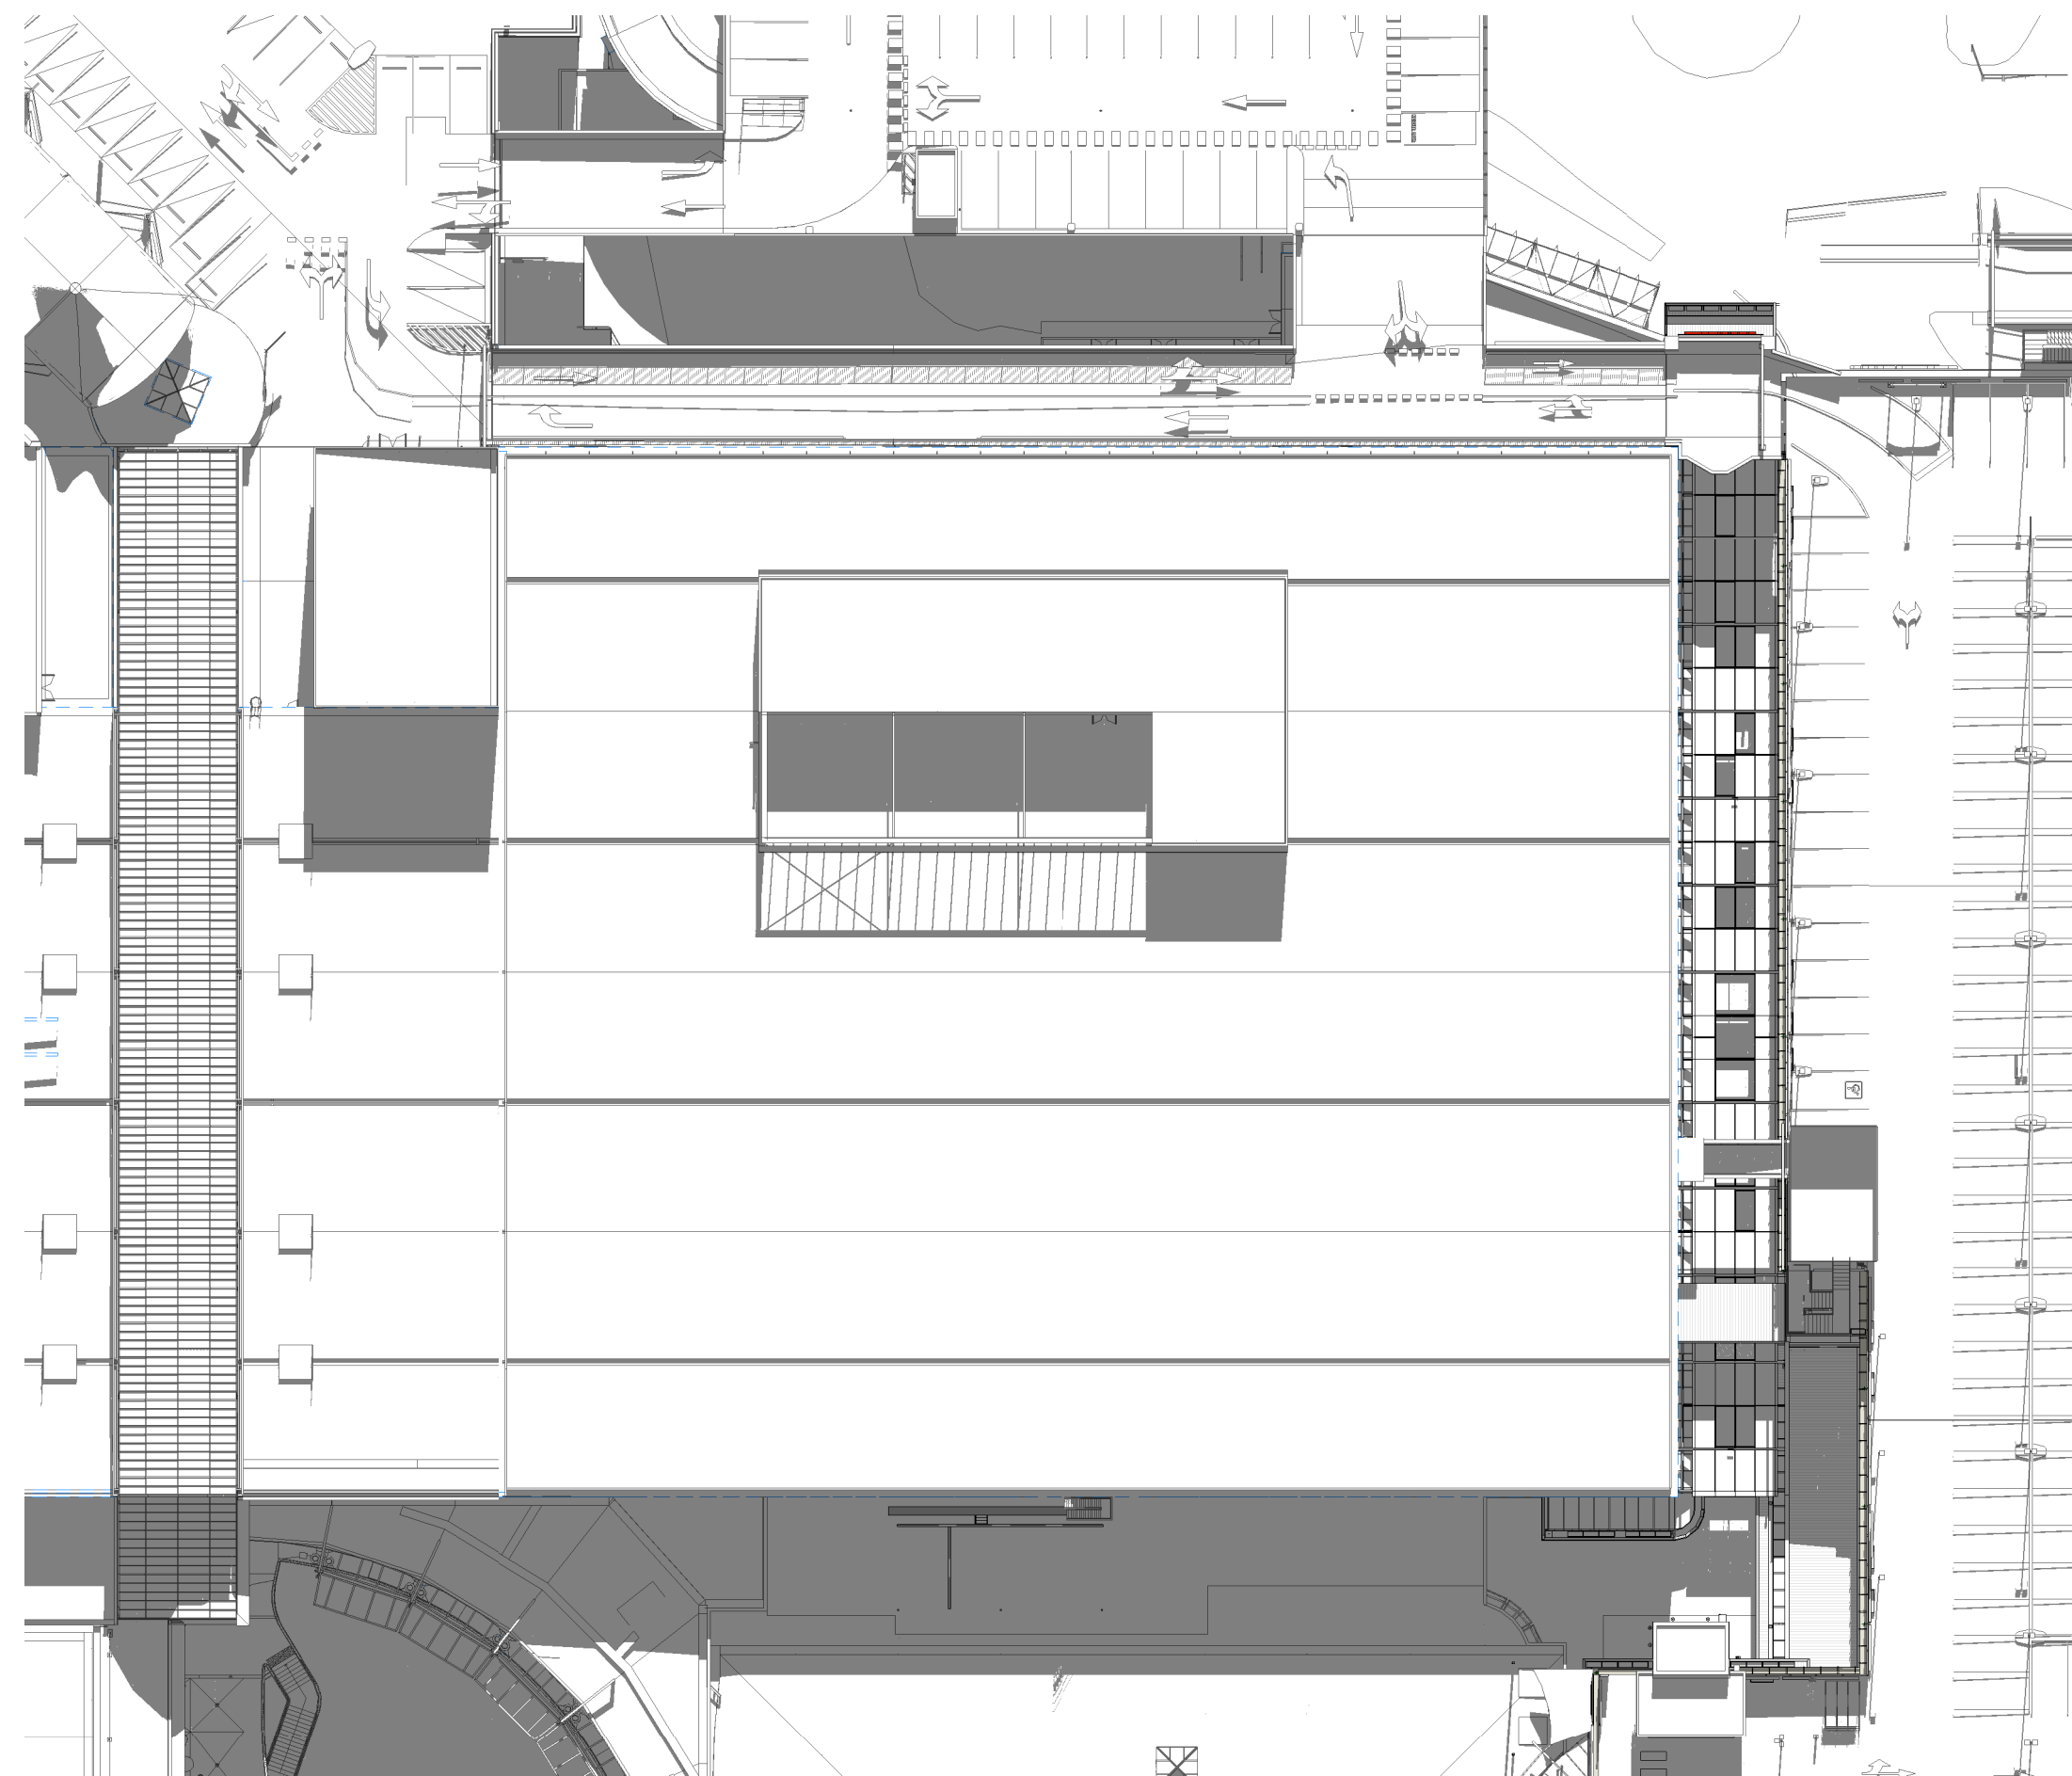


2 EXISTING - WINTER SHADOW 12PM
1 : 500

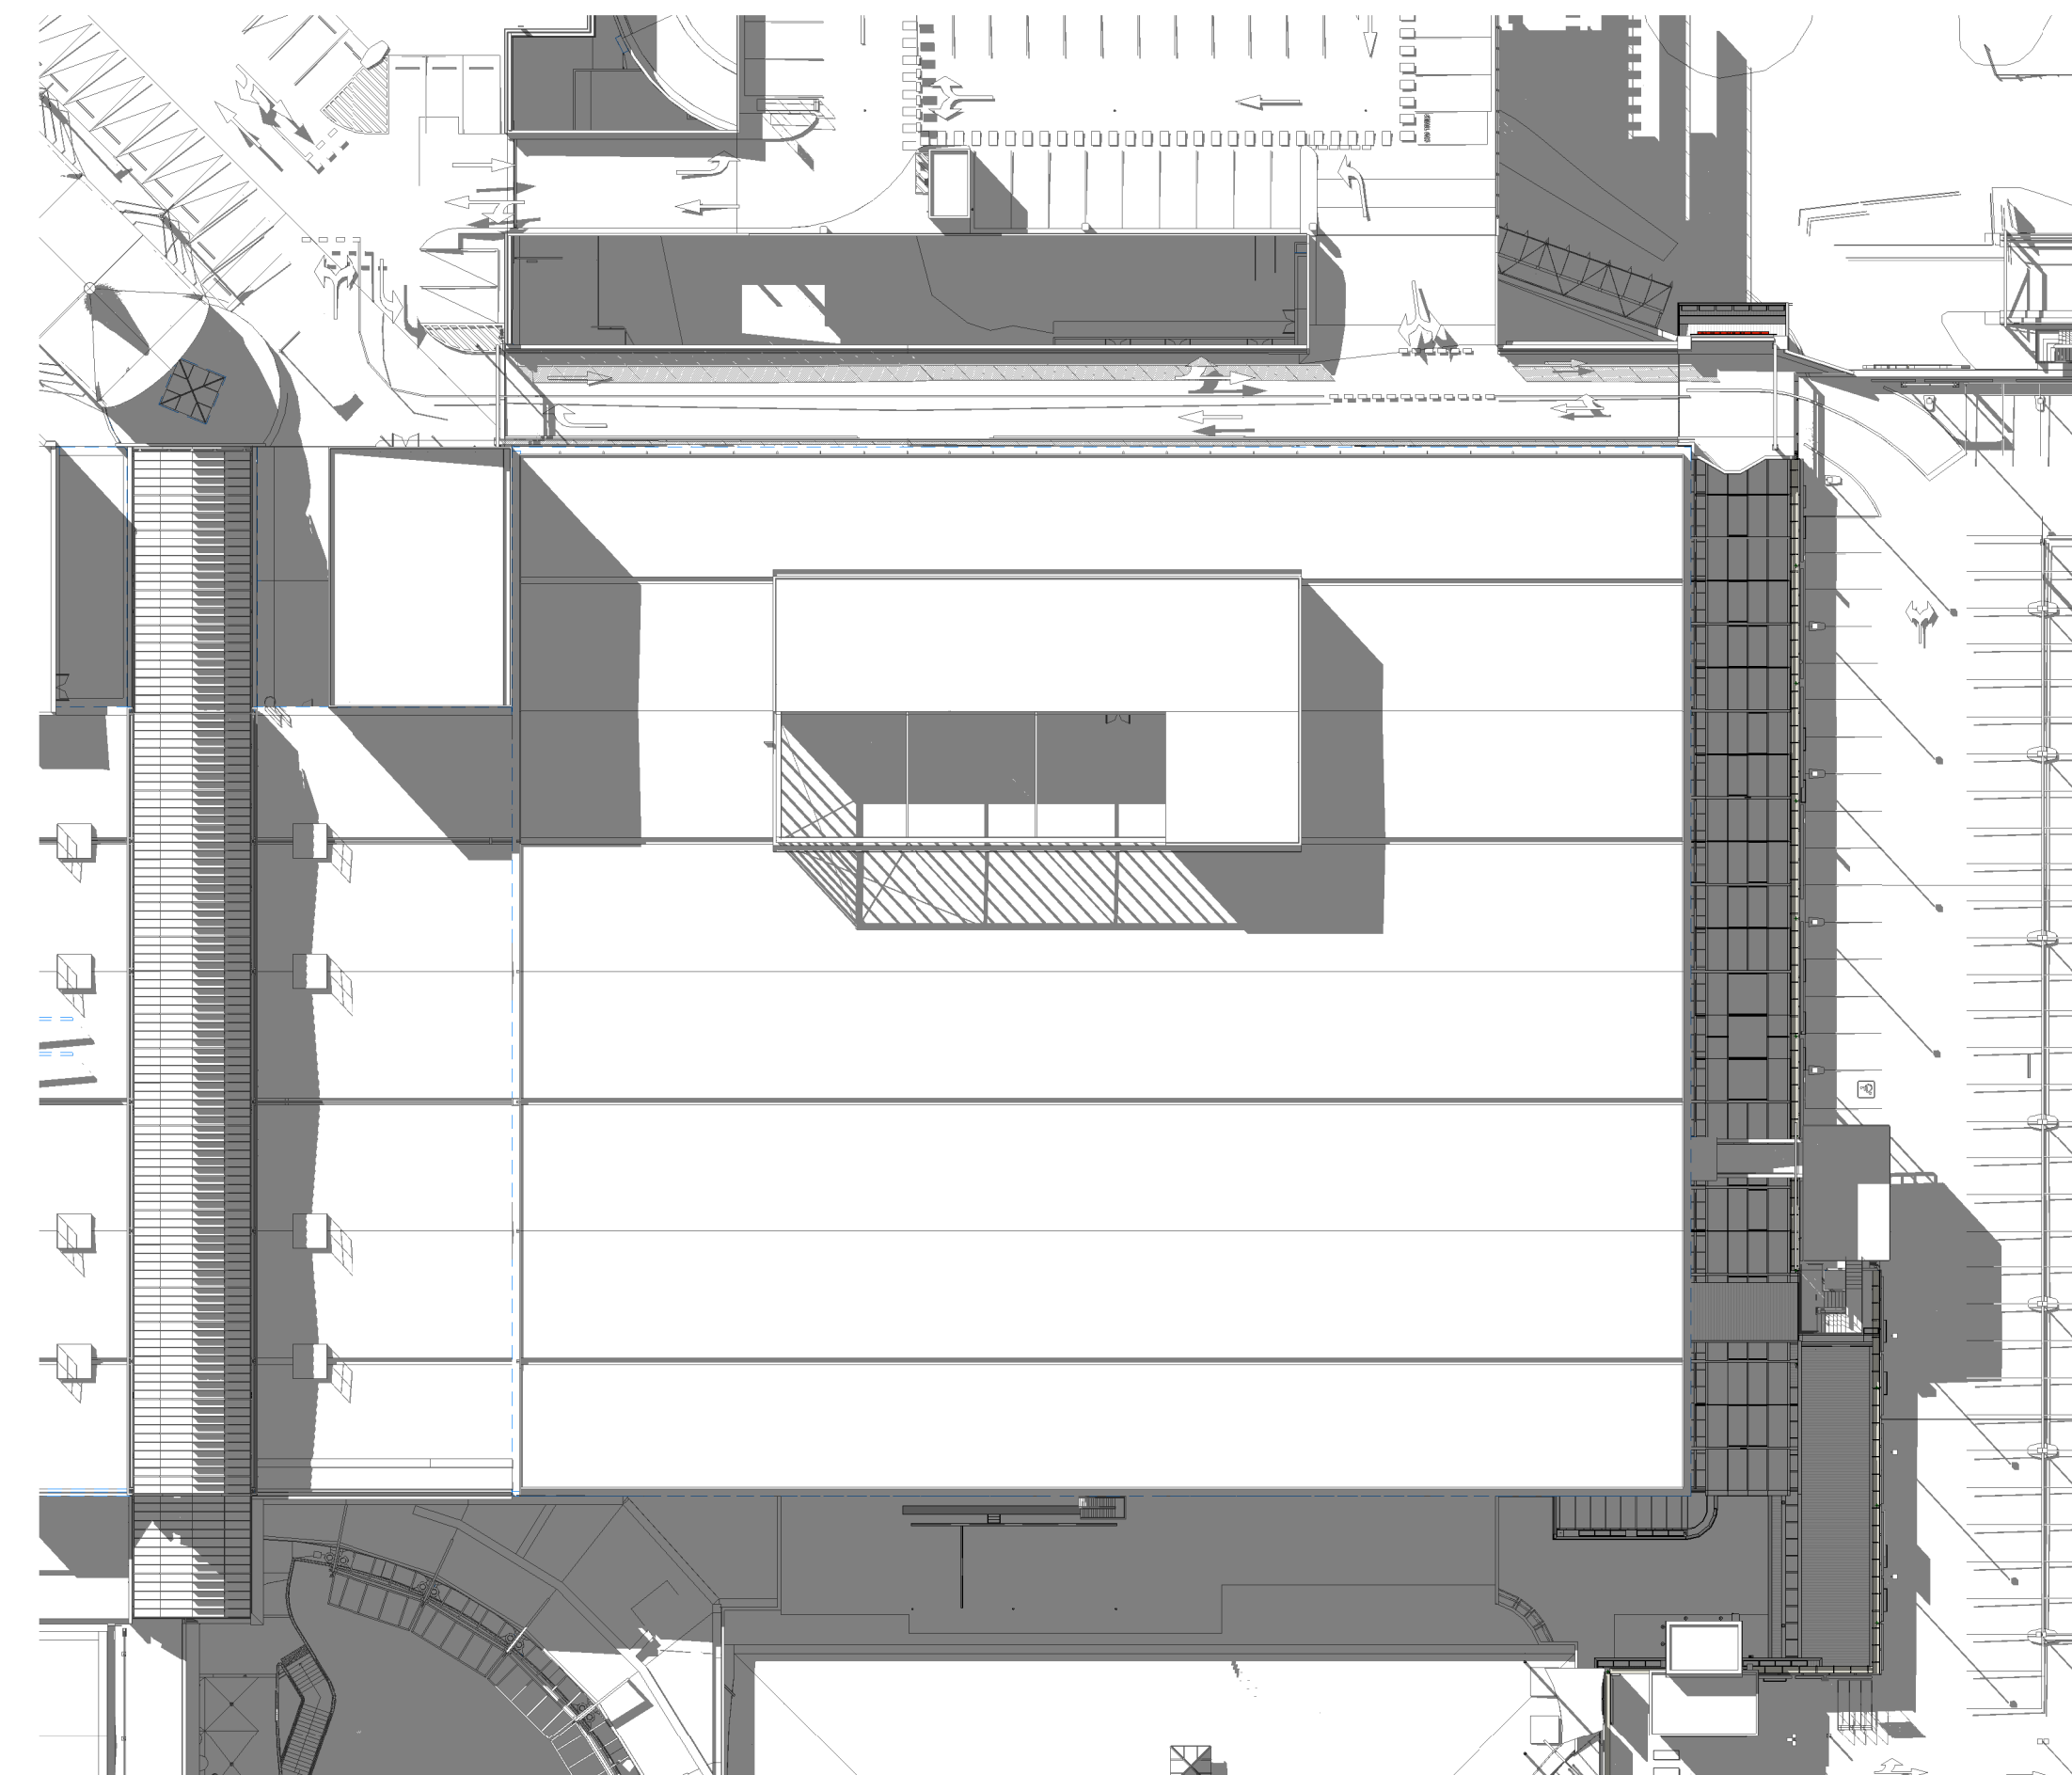


3 EXISTING - WINTER SHADOW 3PM
1 : 500

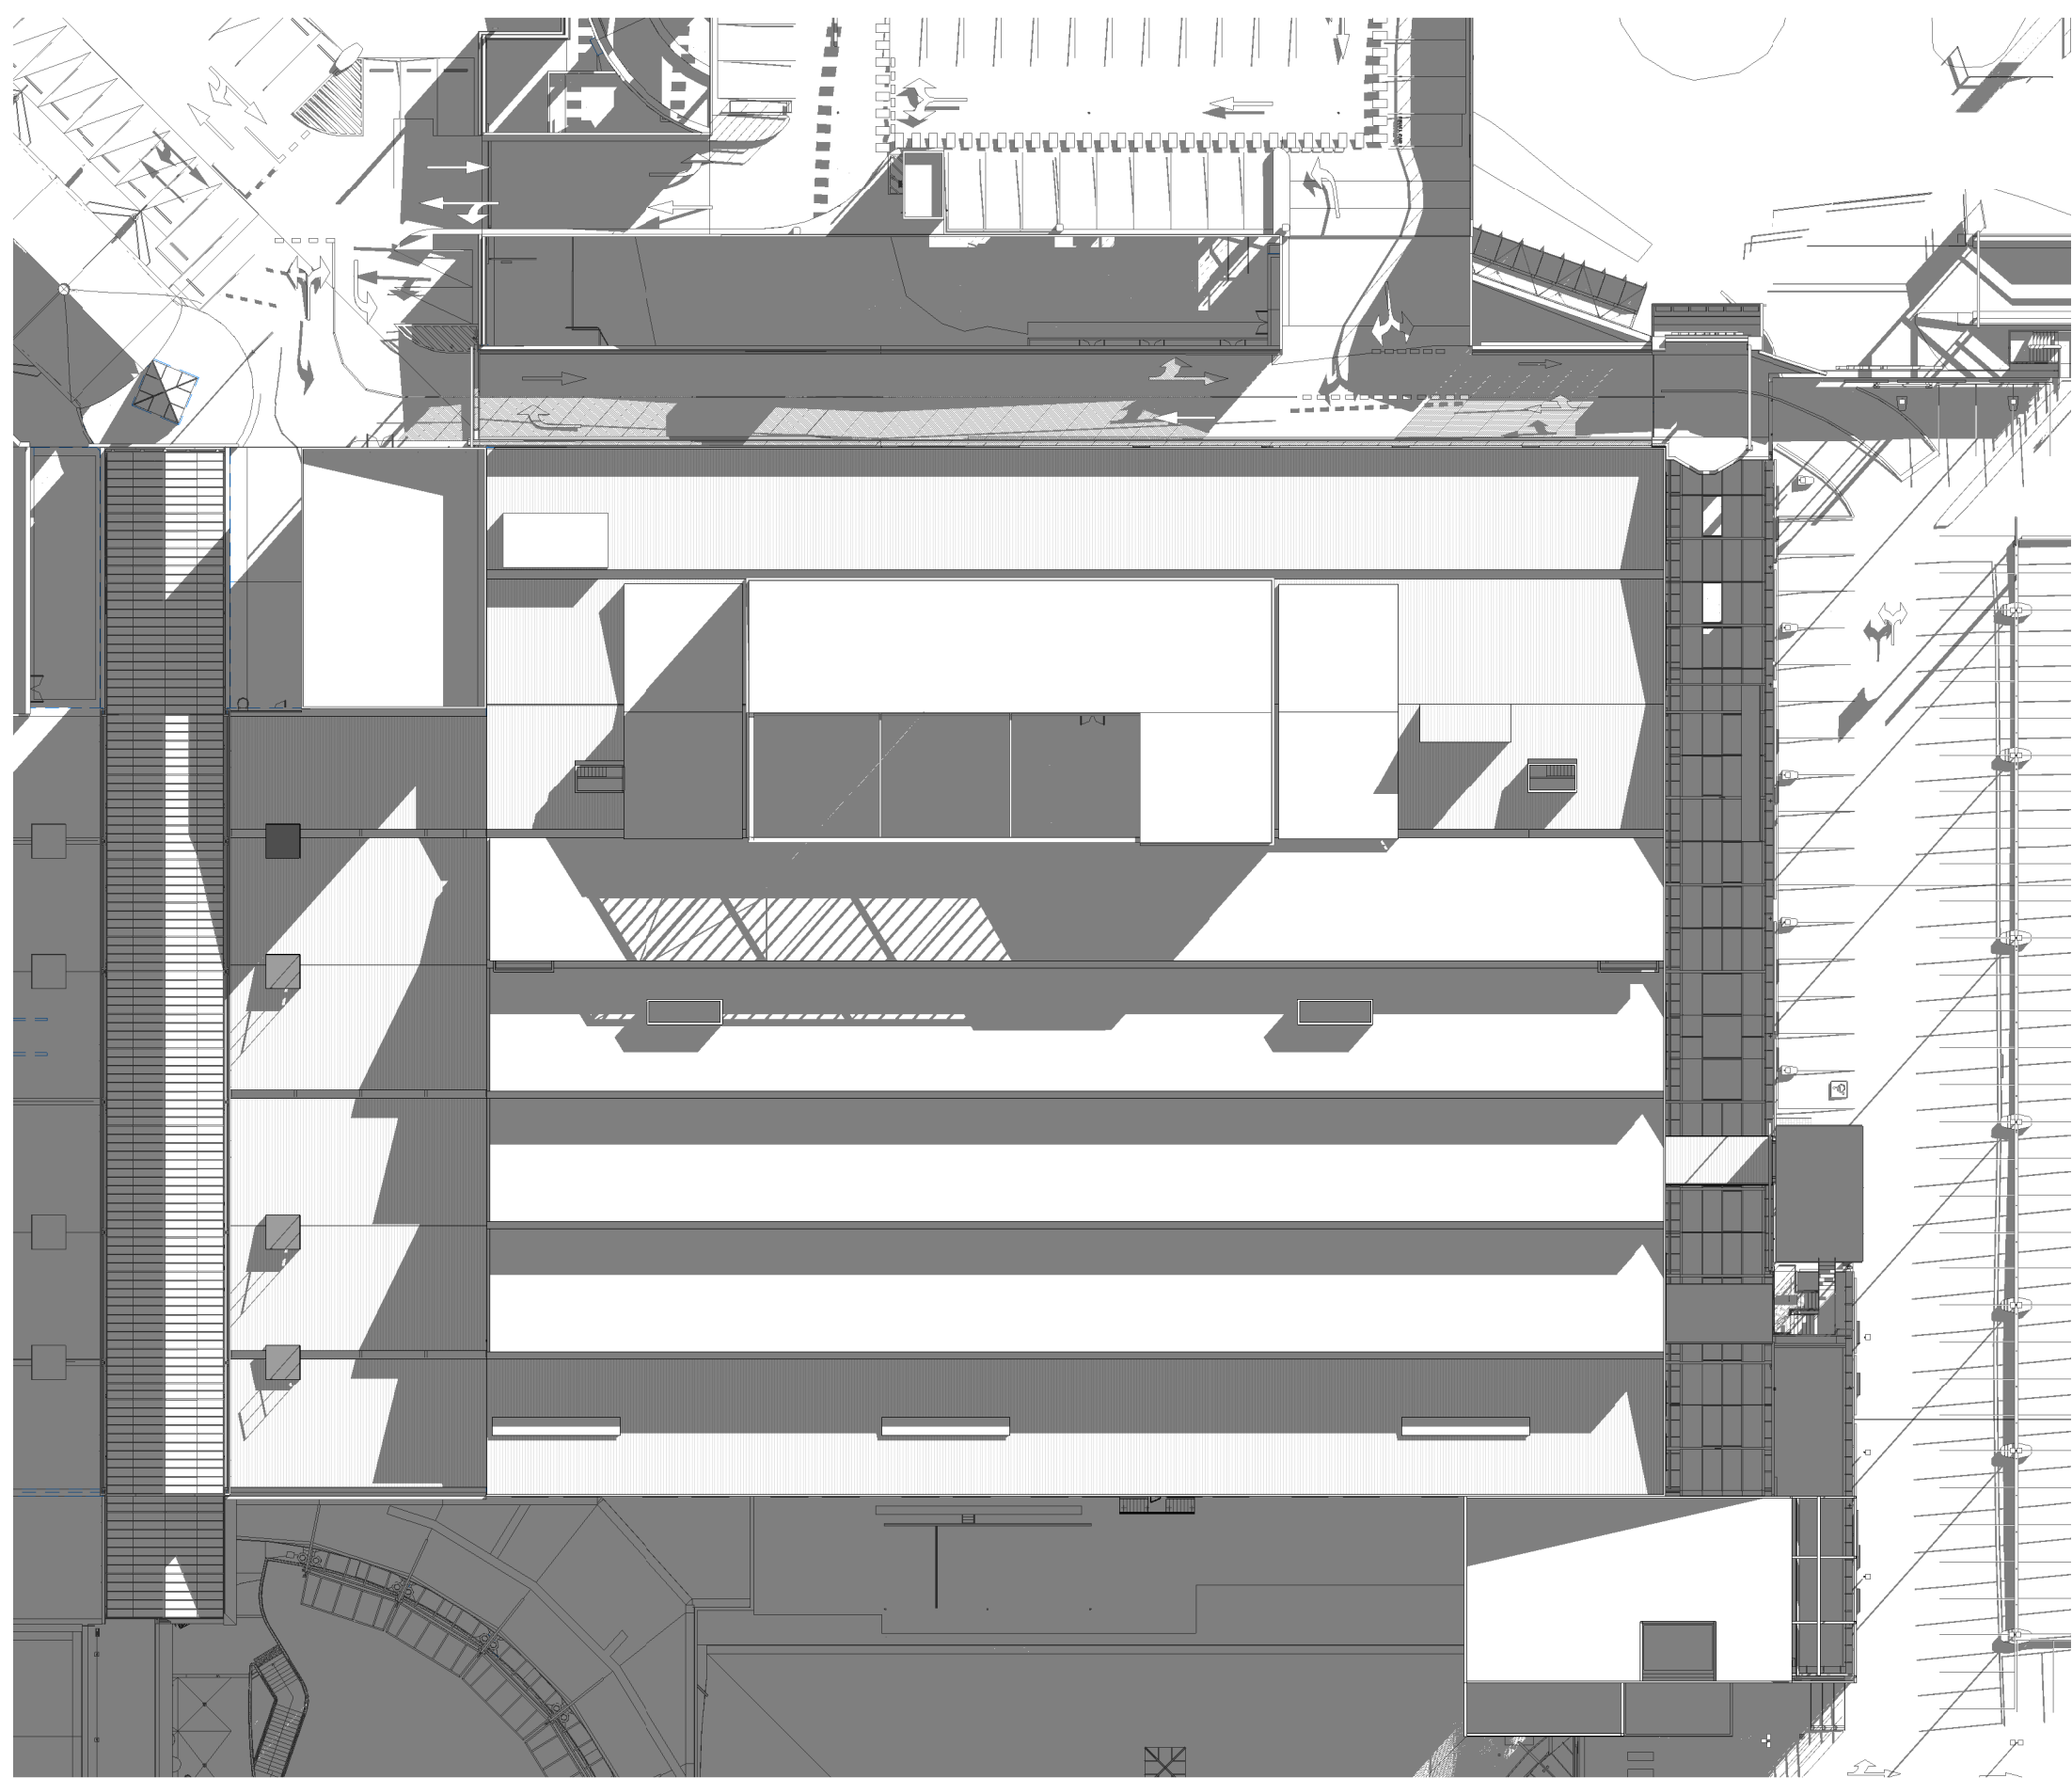

4 STAGE 2D PROPOSED - WINTER SHADOW 9AM
1 : 500

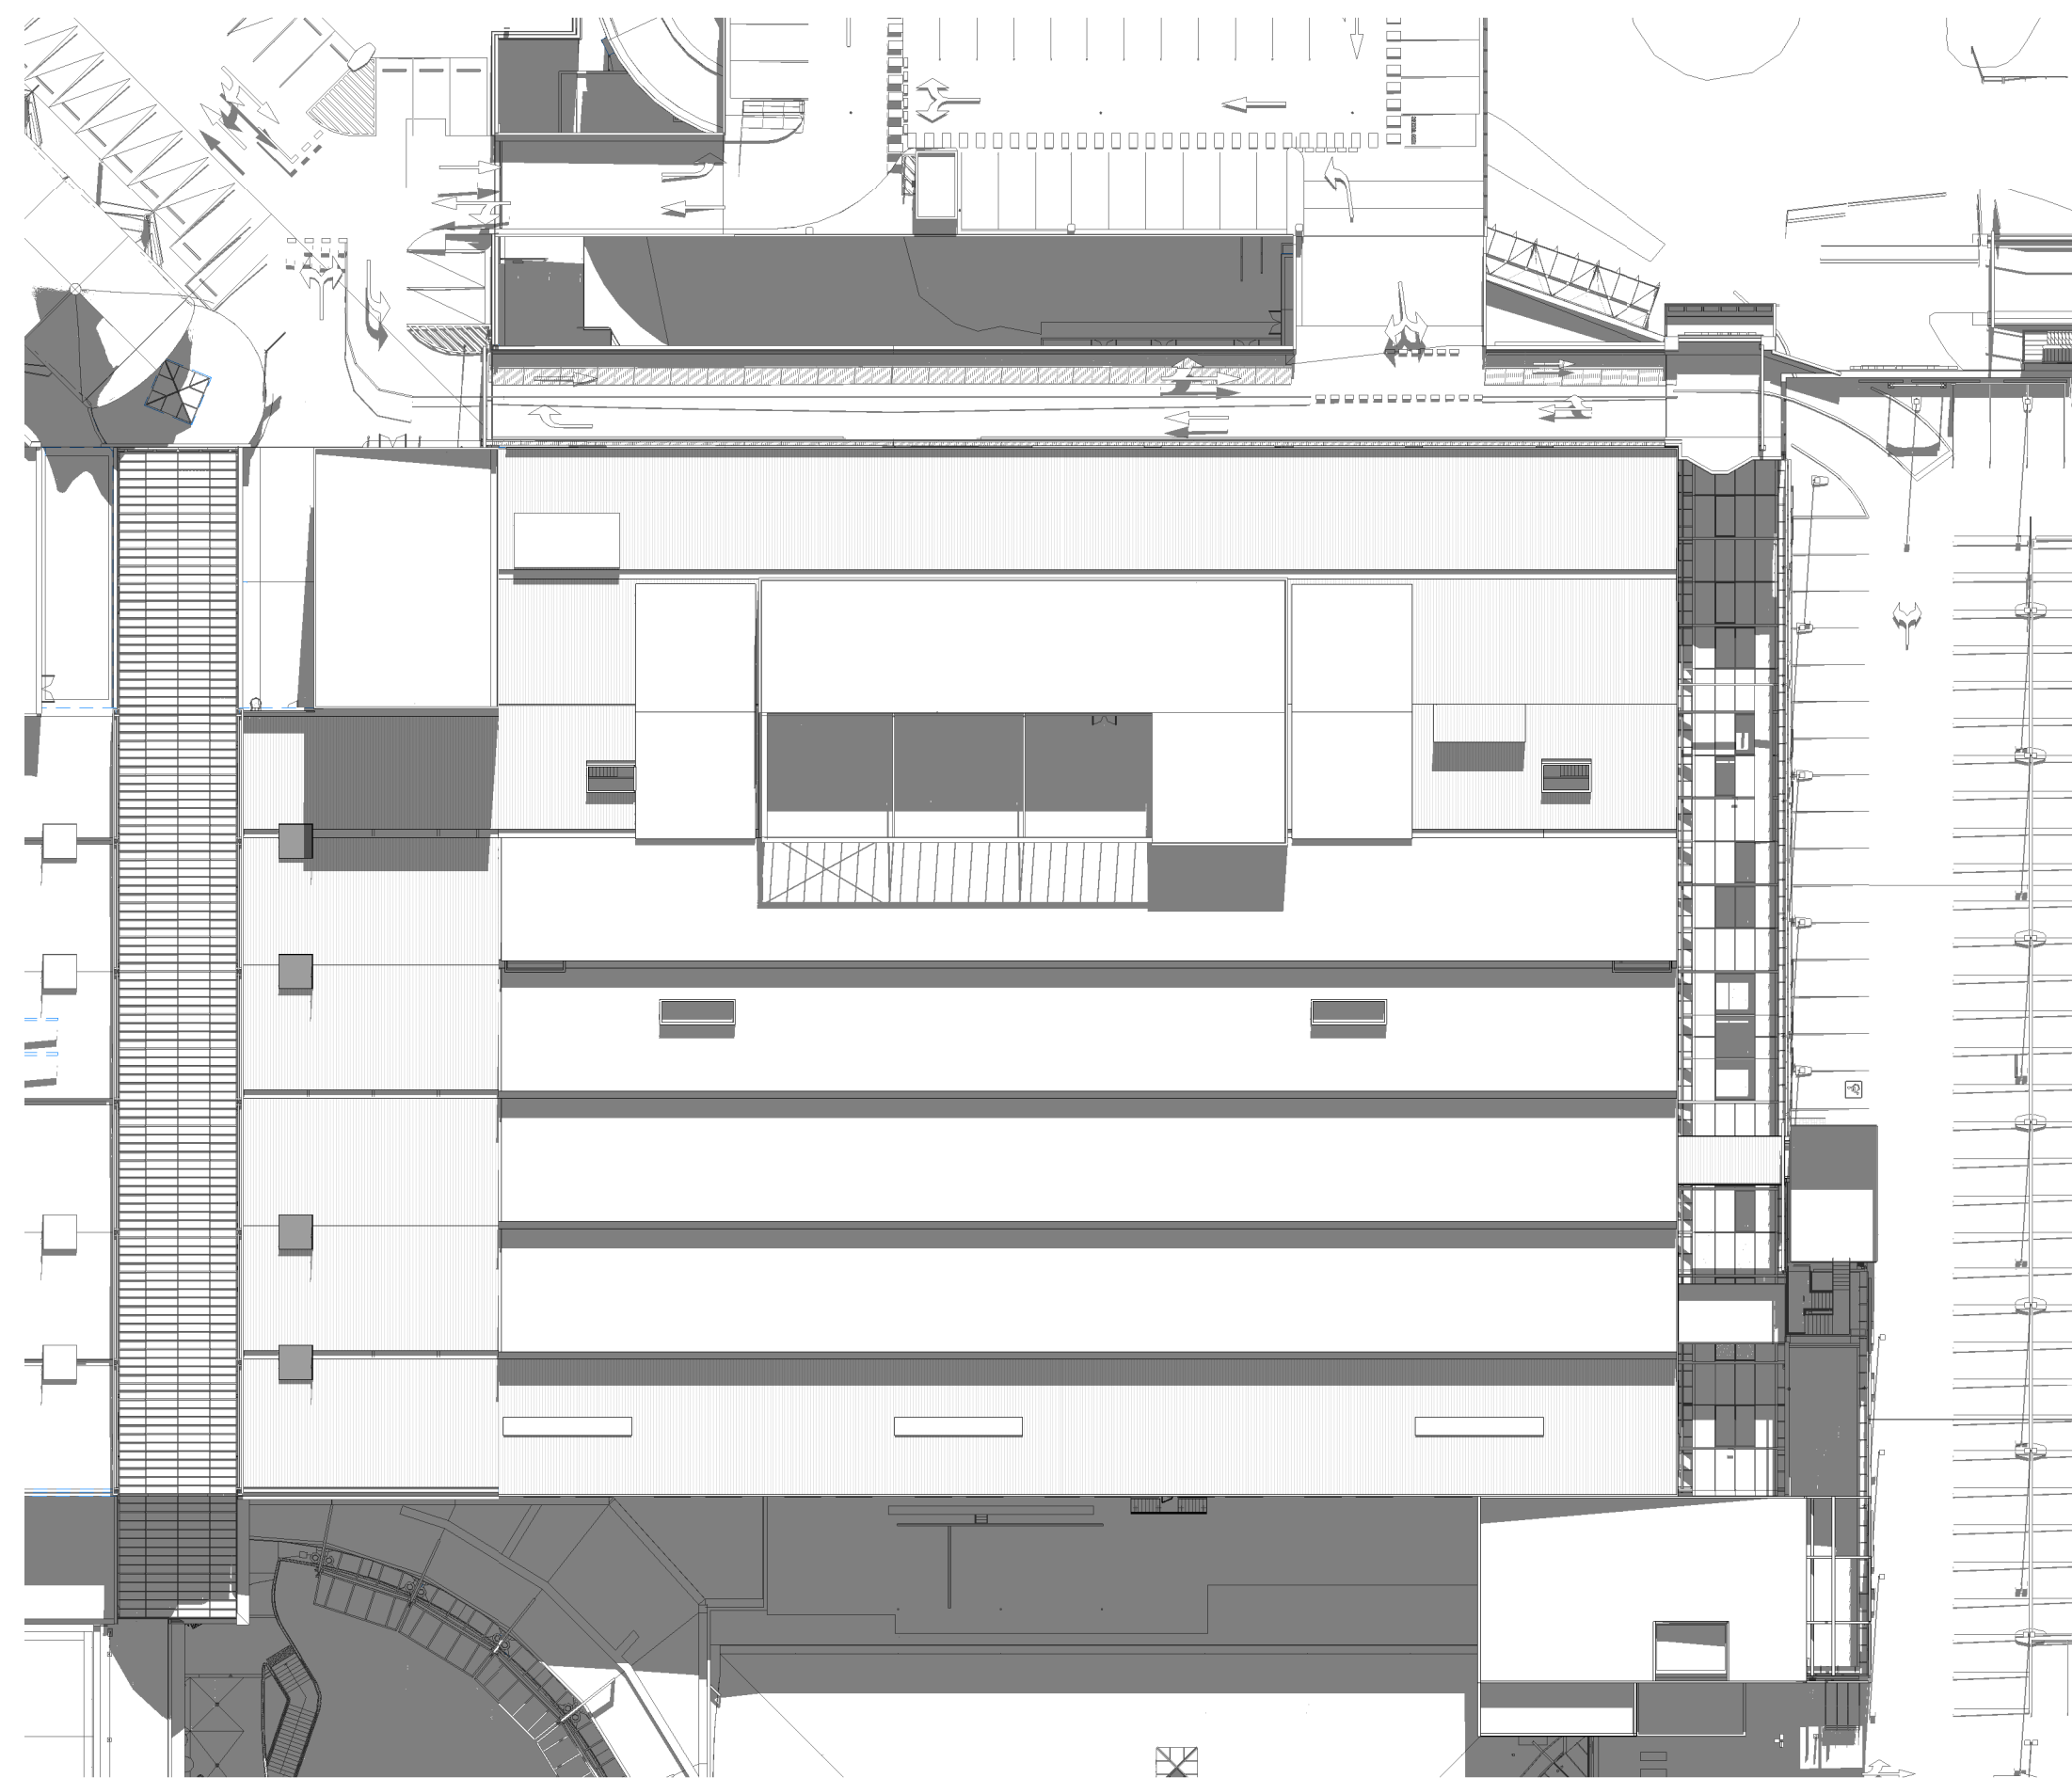


5 STAGE 2D PROPOSED - WINTER SHADOW 12PM
1 : 500

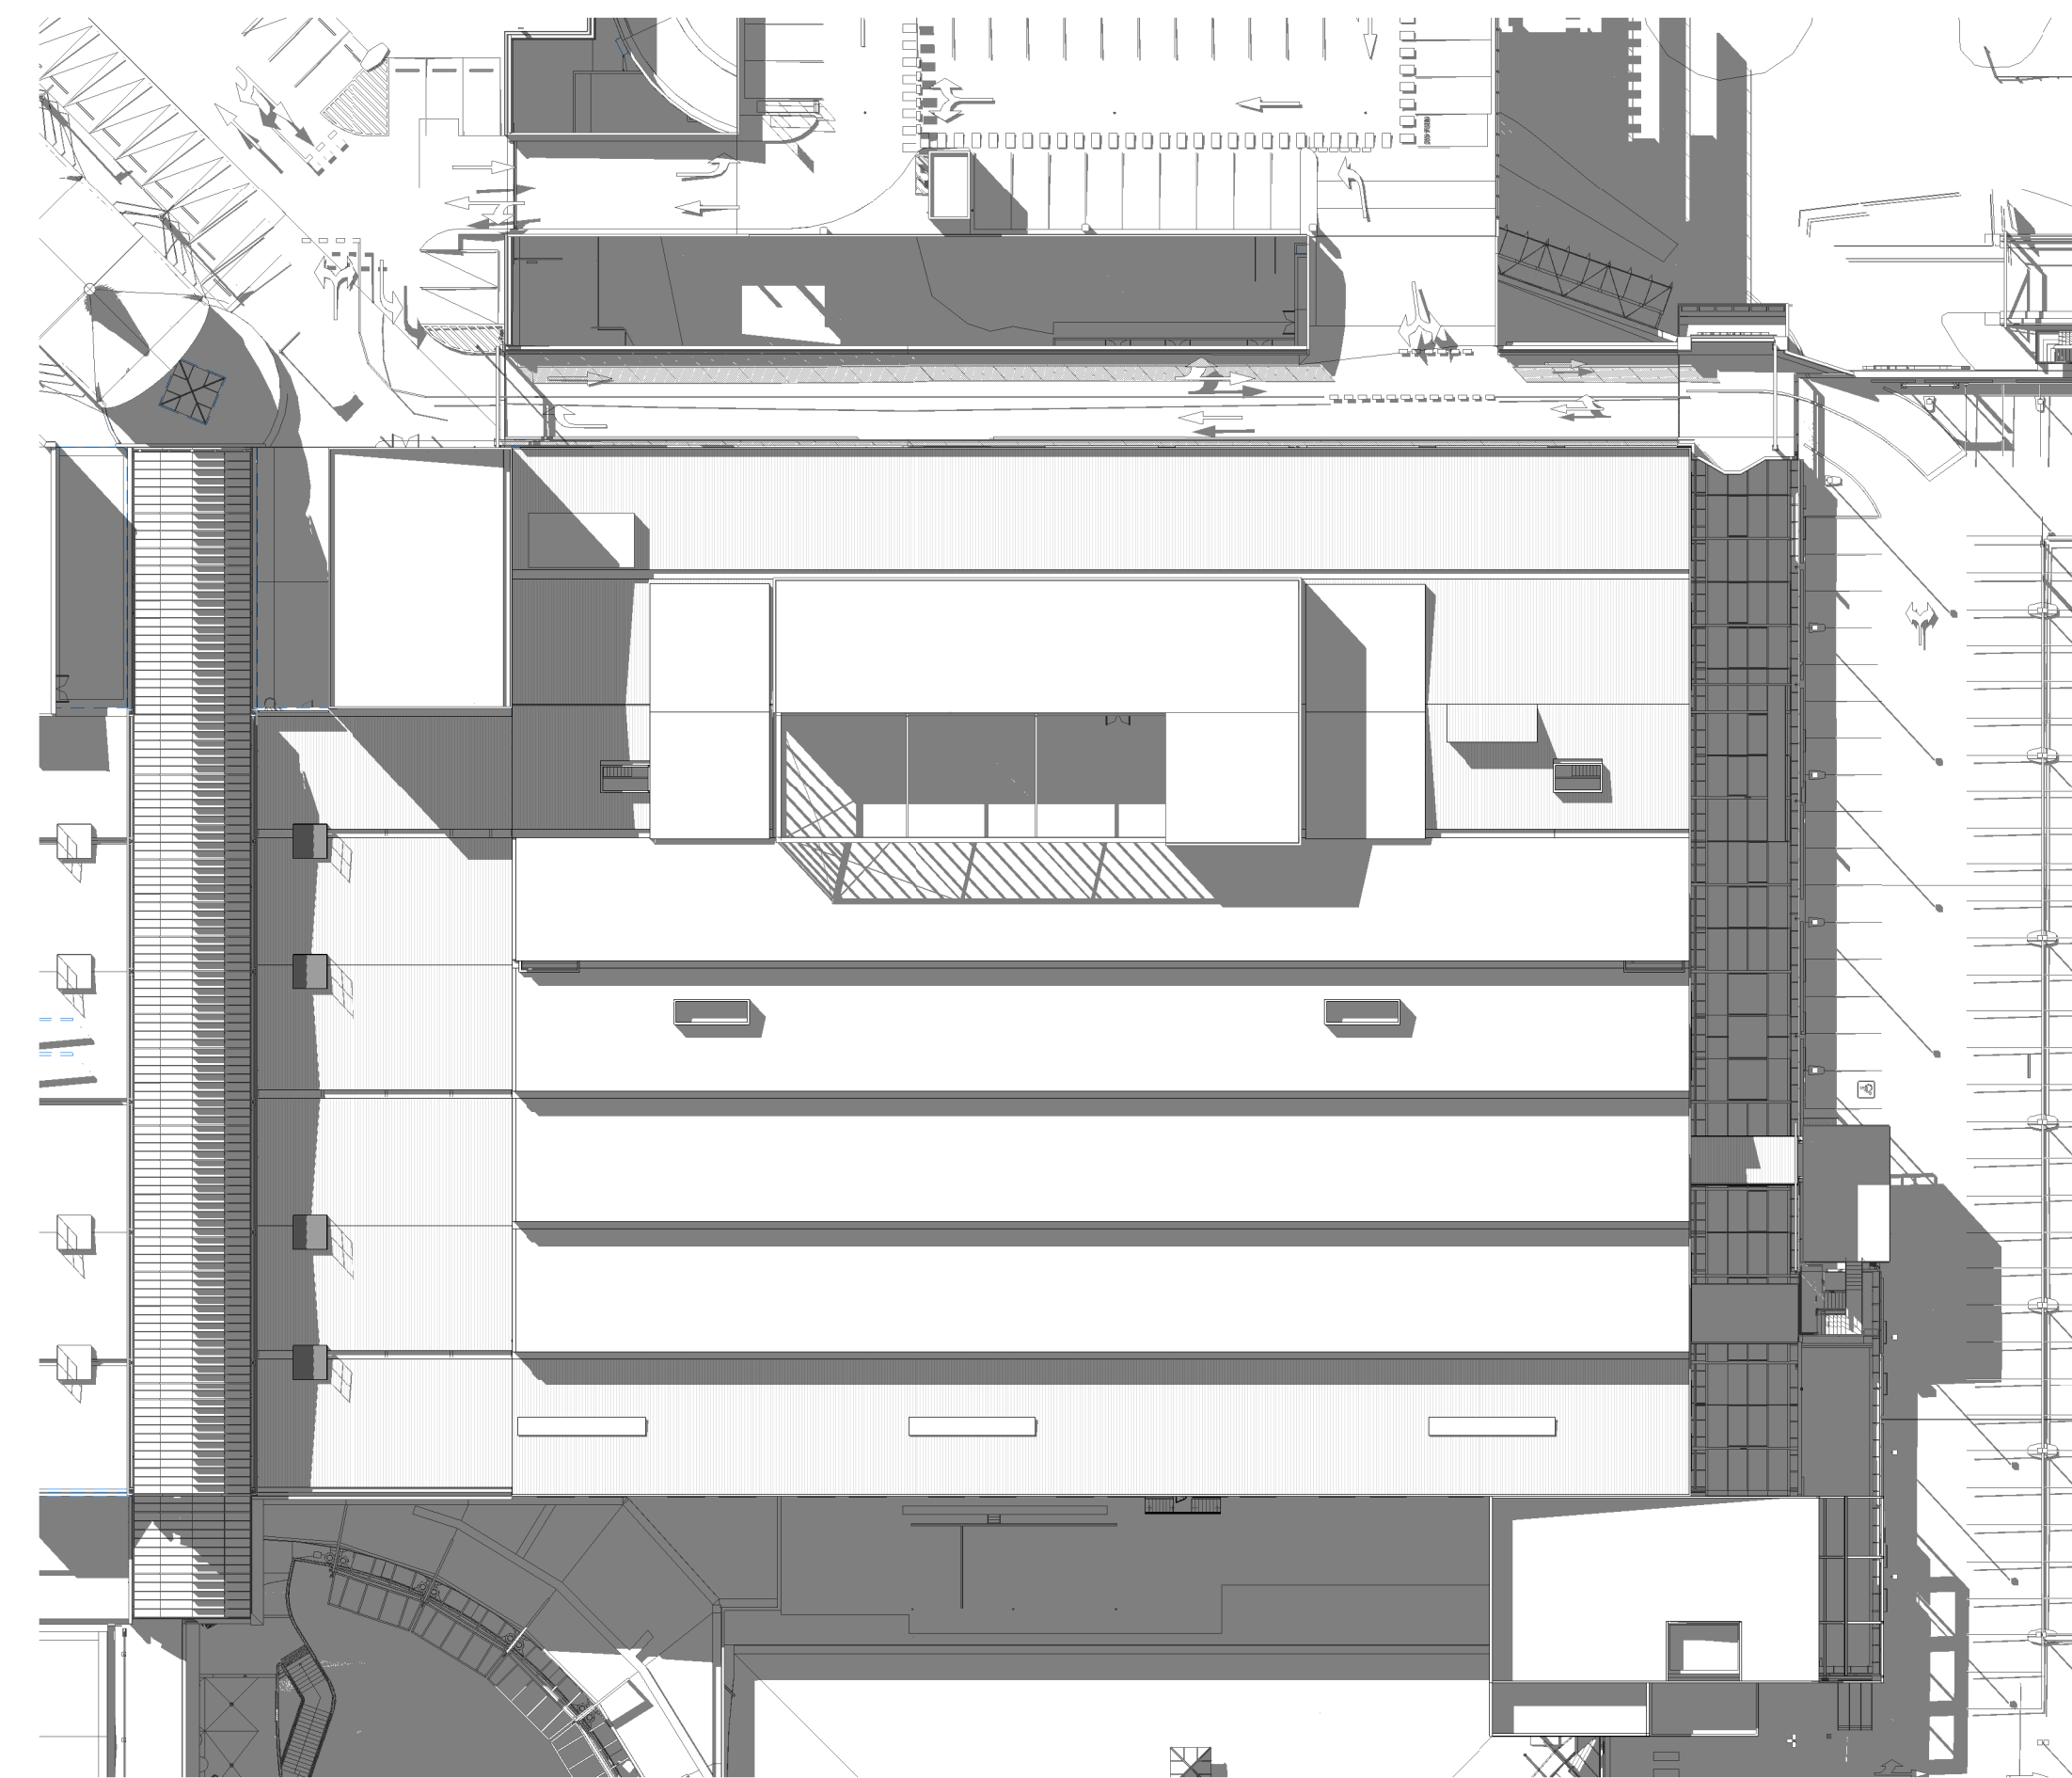

6 STAGE 2D PROPOSED - WINTER SHADOW 3PM
1 : 500

B 28/04/2023		LC	ISSUE FOR DA REV
A 25/09/2022	PS	LC	ISSUE FOR DA REVIEW
B 28/04/2023		PS	LC


SITE ADDRESS: 145 OLD PITWATER ROAD, BROOKVALE NSW 2100

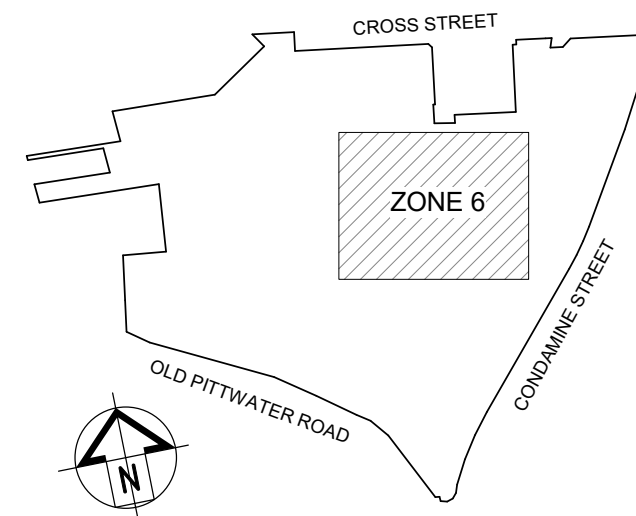

dexus

SCENTRE GROUP

Scentre Design & Construction
"people protecting people"

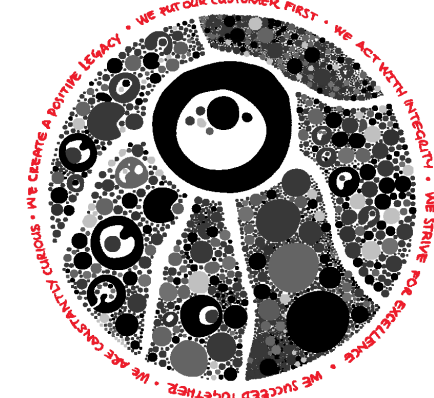

General Note

ALL INFORMATION TO BE OBTAINED FROM THE WARRINGAH ONLY TO BE USED FOR THE PURPOSES OF THE PROJECT. ANY OTHER USE IS AT THE USER'S RISK. THE SCENTRE DESIGN AND CONSTRUCTION AUTHORITY IS REQUIRED FOR ANY REPRODUCTION.

SCENTRE GROUP

Creating Extra-ordinary Places. Connecting & Enriching Communities

WARRINGAH

STAGE 2B DEVELOPMENT APPLICATION

Scentre Design and Construction Pty Limited
85 Castlereagh Street Sydney NSW 2000
Phone (02) 9558 7000 Fax (02) 9558 8500
GPO Box 4004 Sydney NSW 2001
NSW 1500 267 261

Title

STAGE 2D
SHADOW DIAGRAMS -
WINTER

Drawing Scale

1 : 500

Project No.

D11762

Drawing No.

Revision

SDC-01.4011

B



Drawing No.	Revision
SDC-01.5010	B



1

[illegible]

SITE ADDRESS : 145 OLD PITTSWATER ROAD, BROCKVALE NSW 2100



Scentre Design & Construction
"people protecting people"



Creating Extra-ordinary Places, Connecting & Enriching Communities

STAGE 2B DEVELOPMENT APPLICATION

GPO Box 4004 Sydney NSW 2001
ACN 050 263 265

STAGE 2B BOB HEIGHT

Project No.	Plot Date
21452	09/06/2022

Drawing No.	Revision
-------------	----------

[illegible]