


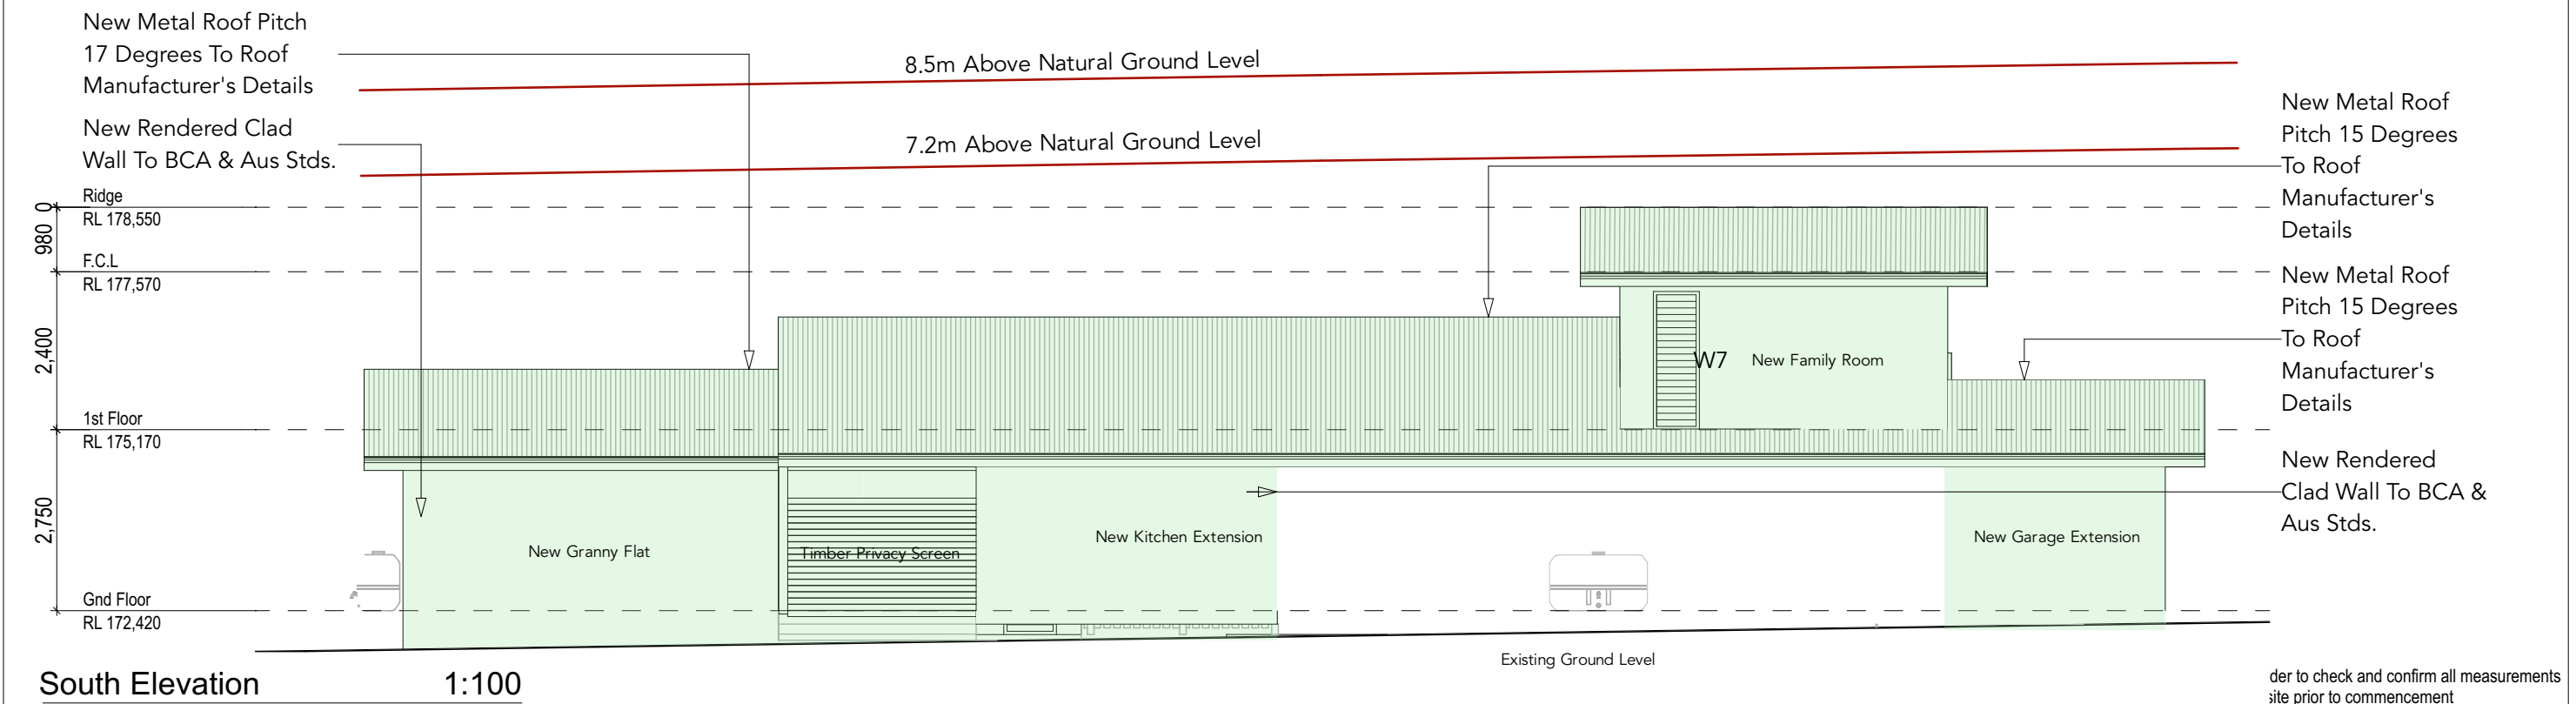
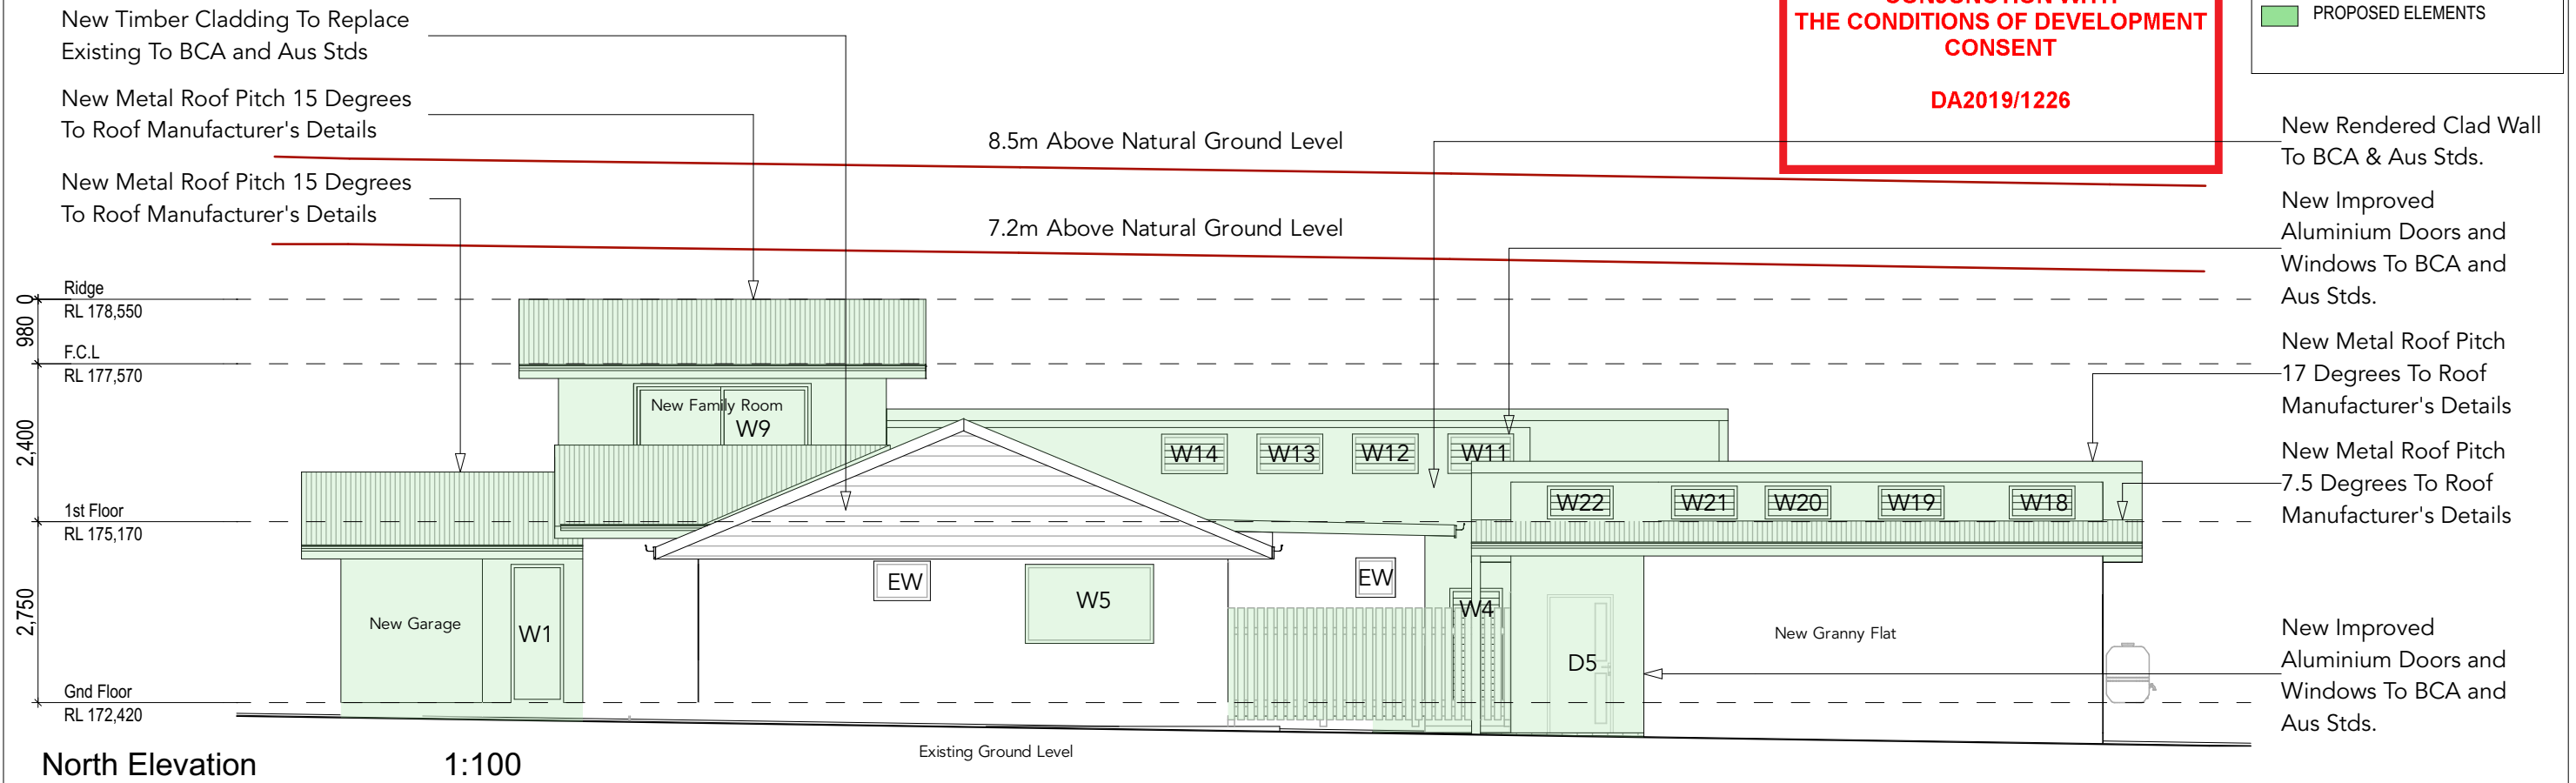





**THIS PLAN IS TO BE READ IN  
CONJUNCTION WITH  
THE CONDITIONS OF DEVELOPMENT  
CONSENT**


**DA2019/1226**

KEY  
 PROPOSED ELEMENTS




der to check and confirm all measurements  
site prior to commencement


					<div>The Builder shall check all dimensions and levels on site prior to construction. Notify any errors, discrepancies or omissions to the Architect or Draftsperson. Drawings shall not be used for construction purposes until issued for construction. Do not scale drawings. All boundaries and contours subject to survey.</div> <div>Creative HomePlans PO Box 394, Forestville NSW 2087</div> <div>m: 0402451119 w: www.creativehomeplans.com.au e: shane@creativehomeplans.com.au</div>	<div><div>Creative HOMEPLANS</div><div>DESIGNS THAT WORK</div></div>	<div>Project Alterations and Additions 5 Forest Glen Cres, Belrose 2085 Lot 20 IN DP 219001</div>	Drawing Title Elevations 1 - Main Dwelling				
Scale 1:100		A3 Client Mr Edmund Nockolds										
Status DA	Job No. 19101	Drawing No. DA12	Start Date 29/06/19	Issue A								
A	28/08/2019	Alterations and Additions	DS	SR								
Issue	Date	Description	Drawn	Approved								

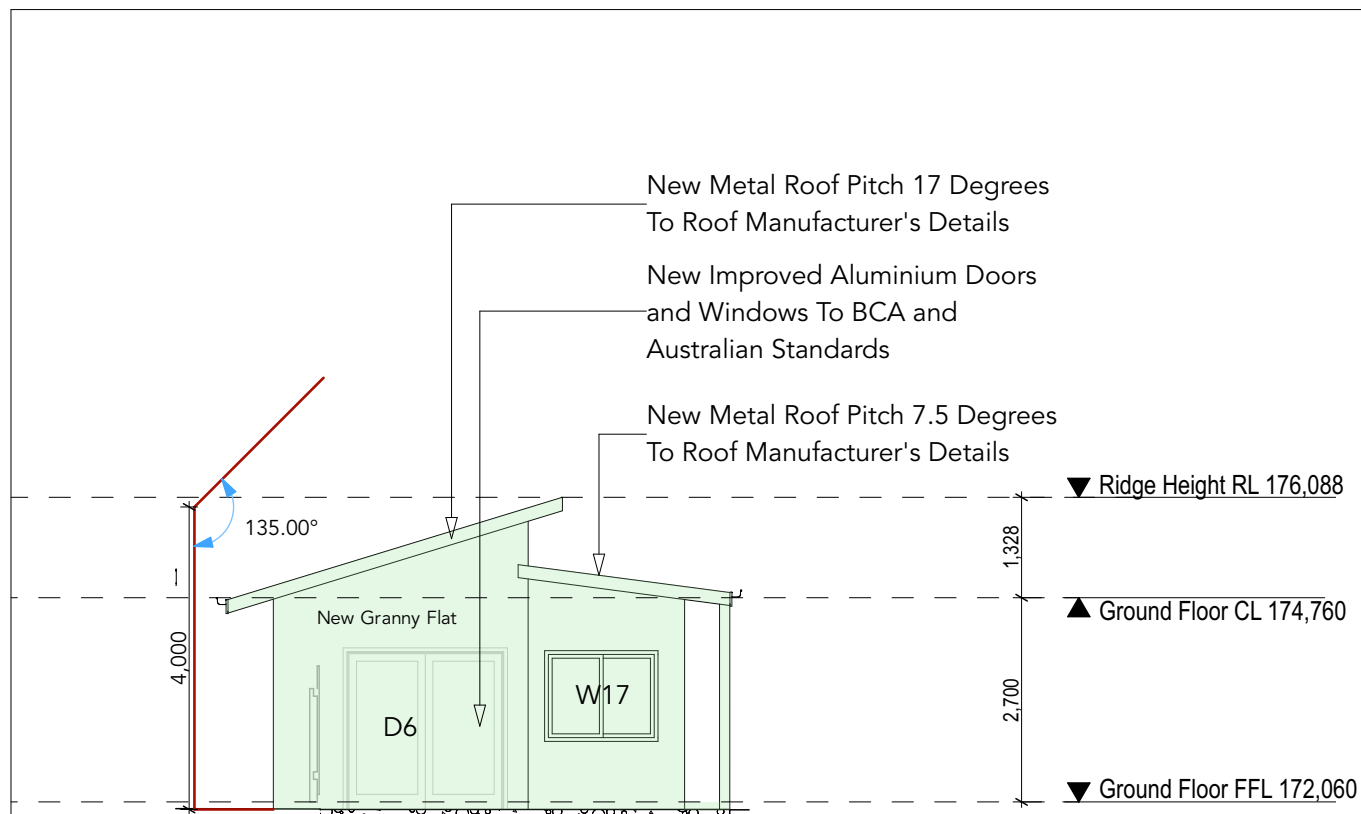


East Elevation Secondary Dwelling 1:100

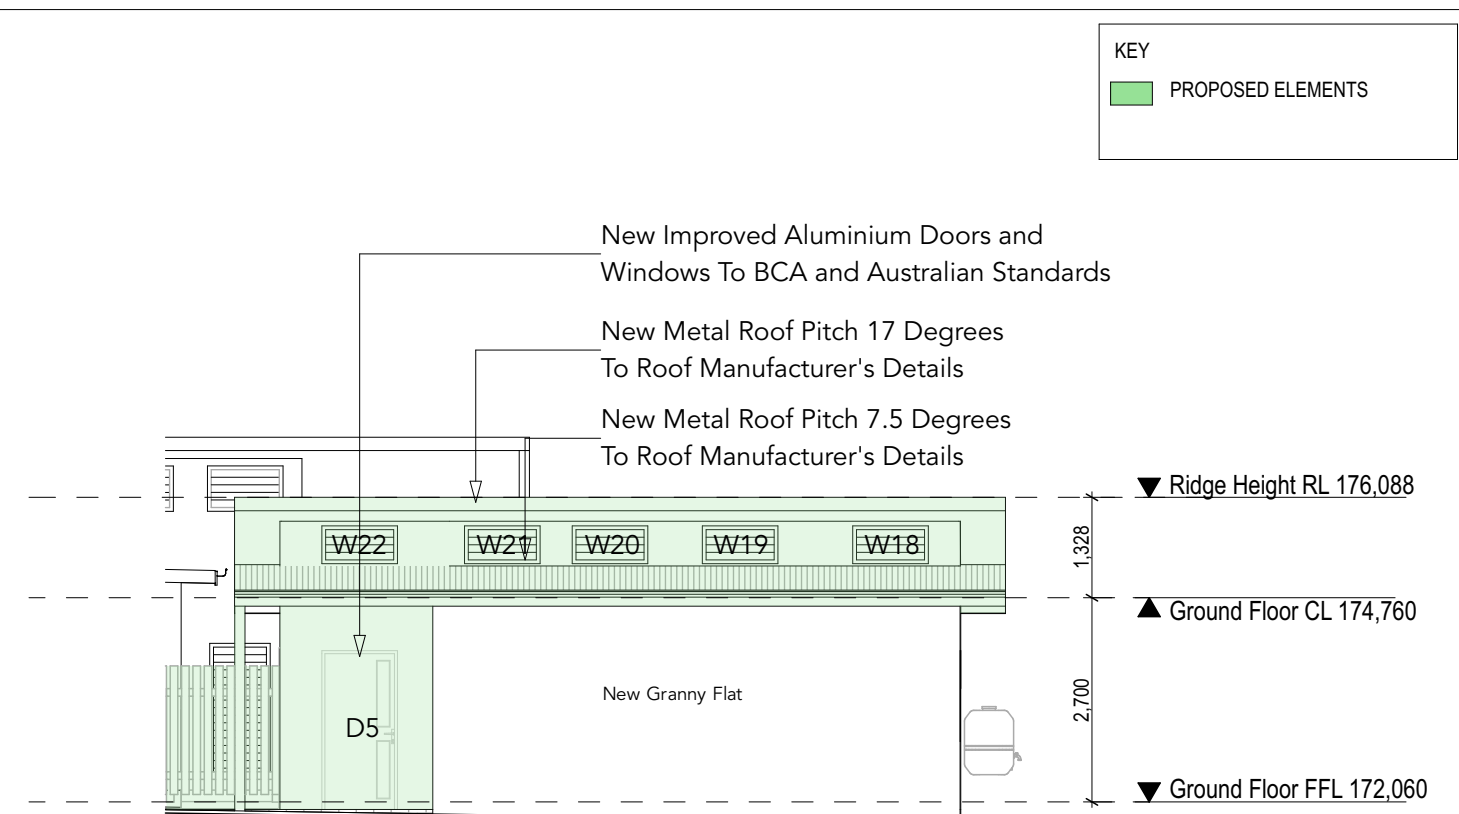

North Elevation Secondary Dwelling 1:100

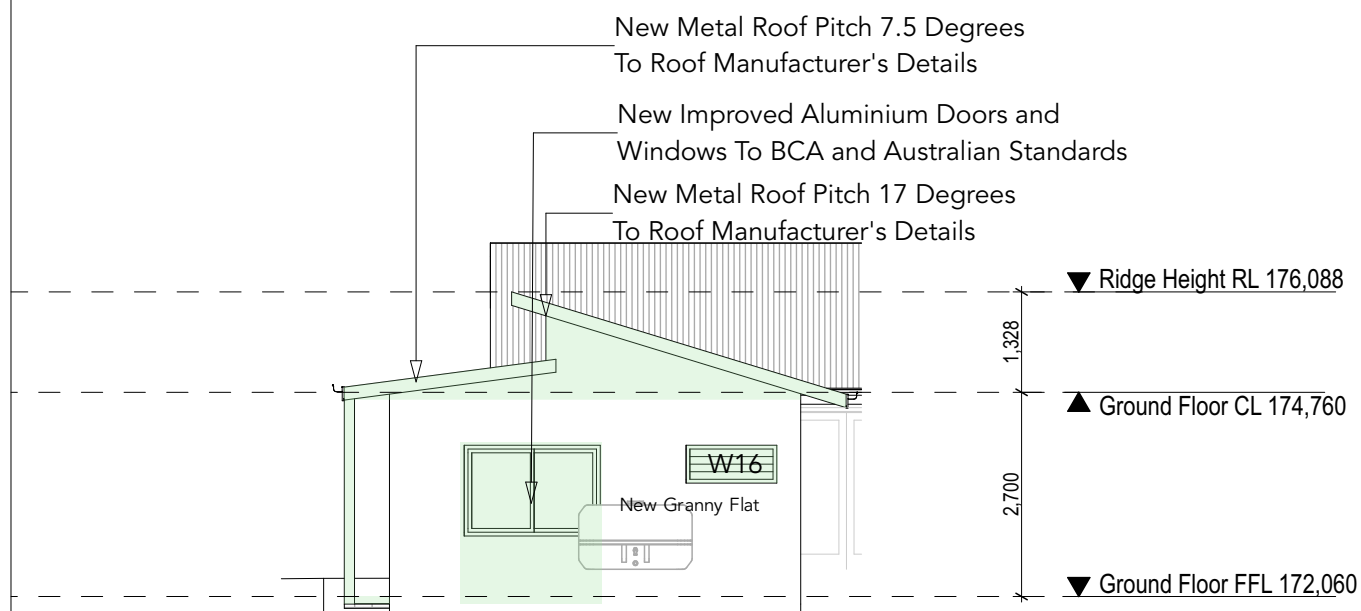

West Elevation Secondary Dwelling 1:100

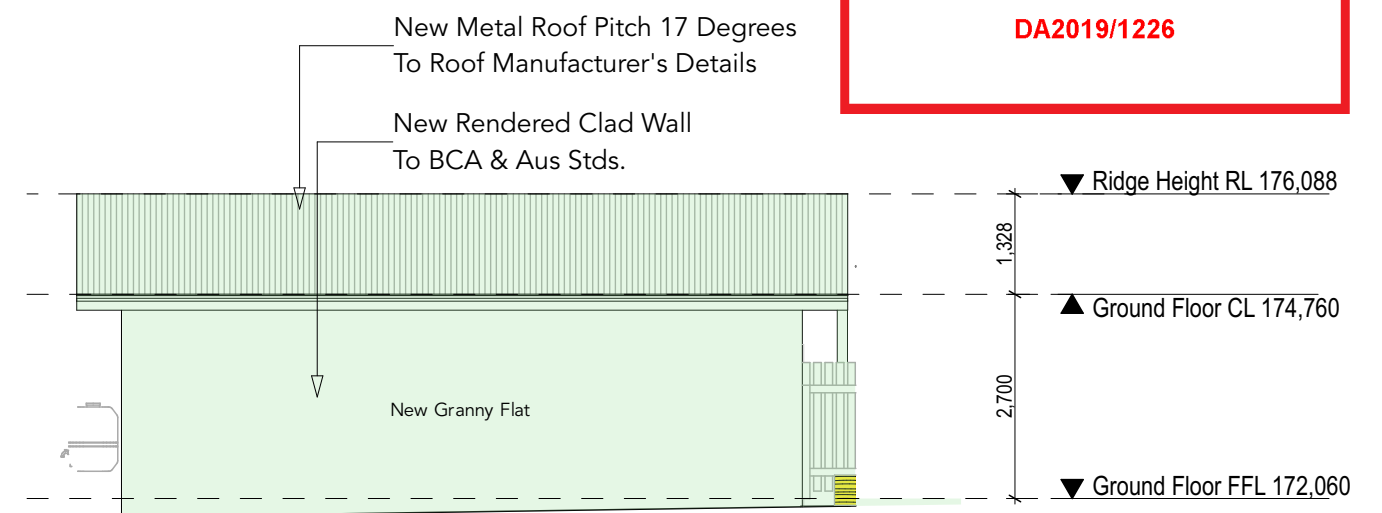

South Elevation Secondary Dwelling 1:100





northern  
beaches  
council

**THIS PLAN IS TO BE READ IN  
CONJUNCTION WITH  
THE CONDITIONS OF DEVELOPMENT  
CONSENT**

DA2019/1226

Builder to check and confirm all  
measurements  
on site prior to commencement

					The Builder shall check all dimensions and levels on site prior to construction. Notify any errors, discrepancies or omissions to the Architect or Draftsperson. Drawings shall not be used for construction purposes until issued for construction. Do not scale drawings. All boundaries and contours subject to survey.	Creative HomePlans PO Box 394, Forestville NSW 2087  m: 0402451119 w: www.creativehomeplans.com.au e: shane@creativehomeplans.com.au		North 	Project Alterations and Additions 5 Forest Glen Cres, Belrose 2085 Lot 20 IN DP 219001	Drawing Title Elevations 3 - Secondary Dwelling				
				Scale 1:100						A3 Client Mr Edmund Nockolds				
A	28/08/2019	Alterations and Additions	DS	SR						Status DA	Job No. 19101	Drawing No. DA14	Start Date 29/06/19	Issue A
Issue	Issue Date	Description	Drawn	Approved										