

COMDAMINE STREET

SUNSHINE STREET

 northern beaches council

THIS PLAN IS TO BE READ IN CONJUNCTION WITH THE CONDITIONS OF DEVELOPMENT CONSENT

DA2021/0760



AMENDMENTS		

THE WORK IS TO BE COMPLETED WITH THE BUILDING CODE OF AUSTRALIA, SAA CODES AND RELEVANT BY-LAWS. THE BUILDING MANUFACTURER SHALL CHECK AND VERIFY ALL DIMENSIONS, RL, GROUNDLINES AND CONSTRUCTION METHODS PRIOR TO COMMENCEMENT OF WORK. PREFERENCES OF DIMENSIONED MEASUREMENTS TO BE TAKEN OVER SCALED MEASUREMENTS. THESE DRAWINGS HAVE BEEN PREPARED BY CORONA PROJECTS AND REMAIN THE PROPERTY OF THE ABOVE NAMED PARTY. THESE DRAWINGS ARE NOT TO BE USED IN ANY WAY WITHOUT THE PERMISSION OF CORONA PROJECTS AND ARE SUBJECT TO COPYRIGHT LAWS. A COPY OF THIS PLANS TO BE SUBMITTED BY THE PROPRIETOR TO THE WATERBOARD FOR APPROVAL AS REQUIRED BY THE LOCAL COUNCIL. DESIGN INTENT ONLY. NOT FOR CONSTRUCTION.

 **Corona Projects**

PO BOX 1749 BONDI JUNCTION NSW 1355
 PHONE: 0419 438 956
 EMAIL: info@coronaprojects.com

DRAWING:
FLOOR PLAN


SCALE:
1:100 @ A3


PROJECT:
CHANGE OF USE

ADDRESS:
SHOP3, 321 COMDAMINE ST.
MANLY VALE

SHEET No:
01

DATE:
APRIL
2021

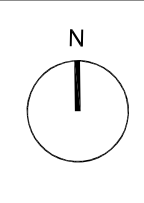

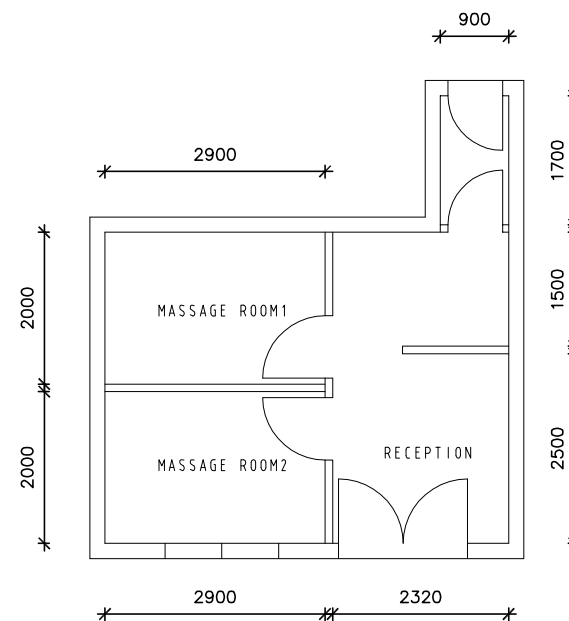


FLOOR PLAN
 SCALE 1:100

northern
beaches
council

THIS PLAN IS TO BE READ IN
 CONJUNCTION WITH
 THE CONDITIONS OF DEVELOPMENT
 CONSENT

DA2021/0760

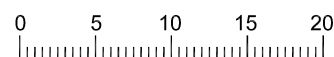

AMENDMENTS		

THE WORK IS TO BE COMPLETED WITH THE BUILDING CODE OF AUSTRALIA, SAA CODES AND RELEVANT BY-LAWS.
 THE BUILDING/MANUFACTURER SHALL CHECK AND VERIFY ALL DIMENSIONS, RL, GROUNDLINES AND CONSTRUCTION METHODS PRIOR TO COMMENCEMENT OF WORK.
 PREFERENCES OF DIMENSIONED MEASUREMENTS TO BE TAKEN OVER SCALED MEASUREMENTS.
 THESE DRAWINGS HAVE BEEN PREPARED BY CORONA PROJECTS AND REMAIN THE PROPERTY OF THE ABOVE NAMED PARTY. THESE DRAWINGS ARE NOT TO BE USED IN ANY WAY WITHOUT THE PERMISSION OF CORONA PROJECTS AND ARE SUBJECT TO COPYRIGHT LAWS.
 A COPY OF THIS PLANS TO BE SUBMITTED BY THE PROPRIETOR TO THE WATERBOARD FOR APPROVAL AS REQUIRED BY THE LOCAL COUNCIL.
 DESIGN INTENT ONLY. NOT FOR CONSTRUCTION.

Corona Projects

PO BOX 1749 BONDI JUNCTION NSW 1355
 PHONE: 0419 438 956
 EMAIL: info@coronaprojects.com

DRAWING: FLOOR PLAN
SCALE: 1:100 @ A3

PROJECT: CHANGE OF USE
ADDRESS: SHOP3, 321 CONDRAMINE ST. MANLY VALE

SHEET No: 01
DATE: APRIL 2021