


DOCUMENT TRANSMITTAL																									
AREA	DRAWING NO.	DRAWING TITLE	SCALE @ A1	SCALE @ A3	DAY	07	14	21																	
					MONTH	12	12	12																	
					YEAR	21	21	21																	
						A	B	C																	
DOCUMENT TRANSMITTAL	DA 000-000	DOCUMENT TRANSMITTAL	n/b	n/b																					
	DA 000-001	ZONE 01- GROUND FLOOR- SITE PLAN	1:50	1:100				A																	
	DA 000-001	ZONE 01- GROUND FLOOR- EXISTING & DEMOLITION PLAN	1:50	1:100				A	B	A															
	DA 000-001	ZONE 01- GROUND FLOOR- EXISTING & DEMOLITION ROOF PLAN	1:50	1:100				A	B	C															
	DA 000-011	ZONE 01- GROUND FLOOR- GENERAL ARRANGEMENT PLAN	1:50	1:100				A	A	A															
D (PLANS)	DA 000-011	ZONE 01- GROUND FLOOR- PROPOSED ROOF PLAN	1:50	1:100				A	B	B															
	DA 000-011	ZONE 01- GROUND FLOOR- EXTERNAL ELEVATION	1:50	1:100				A	A	A															
	DA 000-001	ZONE 01- GROUND FLOOR- OVERALL SECTIONS	1:50	1:100				A	A	A															
	DA 000-001	SHADOW STUDIES- JUNE 21ST 8AM	1:100	1:50				A	A	A															
	DA 000-002	SHADOW STUDIES- JUNE 21ST 12PM	1:100	1:50				A	A	A															
E (ELEVATIONS)	DA 000-003	SHADOW STUDIES- JUNE 21ST 3PM	1:100	1:50				A	A	A															
	DA 000-001	SHADOW STUDIES- JUNE 21ST 8AM	1:100	1:50				A	A	A															
	DA 000-002	SHADOW STUDIES- JUNE 21ST 12PM	1:100	1:50				A	A	A															
	DA 000-003	SHADOW STUDIES- JUNE 21ST 3PM	1:100	1:50				A	A	A															
	DA 000-001	SHADOW STUDIES- JUNE 21ST 8AM	1:100	1:50				A	A	A															
F (SECTIONS)	DA 000-001	SHADOW STUDIES- JUNE 21ST 12PM	1:100	1:50				A	A	A															
	DA 000-001	SHADOW STUDIES- JUNE 21ST 3PM	1:100	1:50				A	A	A															
	DA 000-001	SHADOW STUDIES- JUNE 21ST 8AM	1:100	1:50				A	A	A															
	DA 000-002	SHADOW STUDIES- JUNE 21ST 12PM	1:100	1:50				A	A	A															
	DA 000-003	SHADOW STUDIES- JUNE 21ST 3PM	1:100	1:50				A	A	A															
S (SHADOWS)	DA 000-001	SHADOW STUDIES- JUNE 21ST 8AM	1:100	1:50				A	A	A															
	DA 000-002	SHADOW STUDIES- JUNE 21ST 12PM	1:100	1:50				A	A	A															
	DA 000-003	SHADOW STUDIES- JUNE 21ST 3PM	1:100	1:50				A	A	A															
	DA 000-001	SHADOW STUDIES- JUNE 21ST 8AM	1:100	1:50				A	A	A															
	DA 000-002	SHADOW STUDIES- JUNE 21ST 12PM	1:100	1:50				A	A	A															
REASON																									
METHOD		DISTRIBUTION																							
FOR DA APPROVAL	DA																								
FOR CC APPROVAL	CC	HAND DELIVERED	HD																						
FOR CDC APPROVAL	CDC	N/A	N/A							A	B	C													
PRELIMINARY	PR	HARD COPY	HC																						
FOR INFORMATION	IN	ELECTRONIC PDF	EP																						
FOR APPROVAL	AP	ELECTRONIC CAD	EC							A	B	C													
FOR TENDER	FT	DROPOBOX	DB							A	B	C													
FOR CONSTRUCTION	FC																								
AS BUILT	AB																								

AERIAL LOCATION PLAN




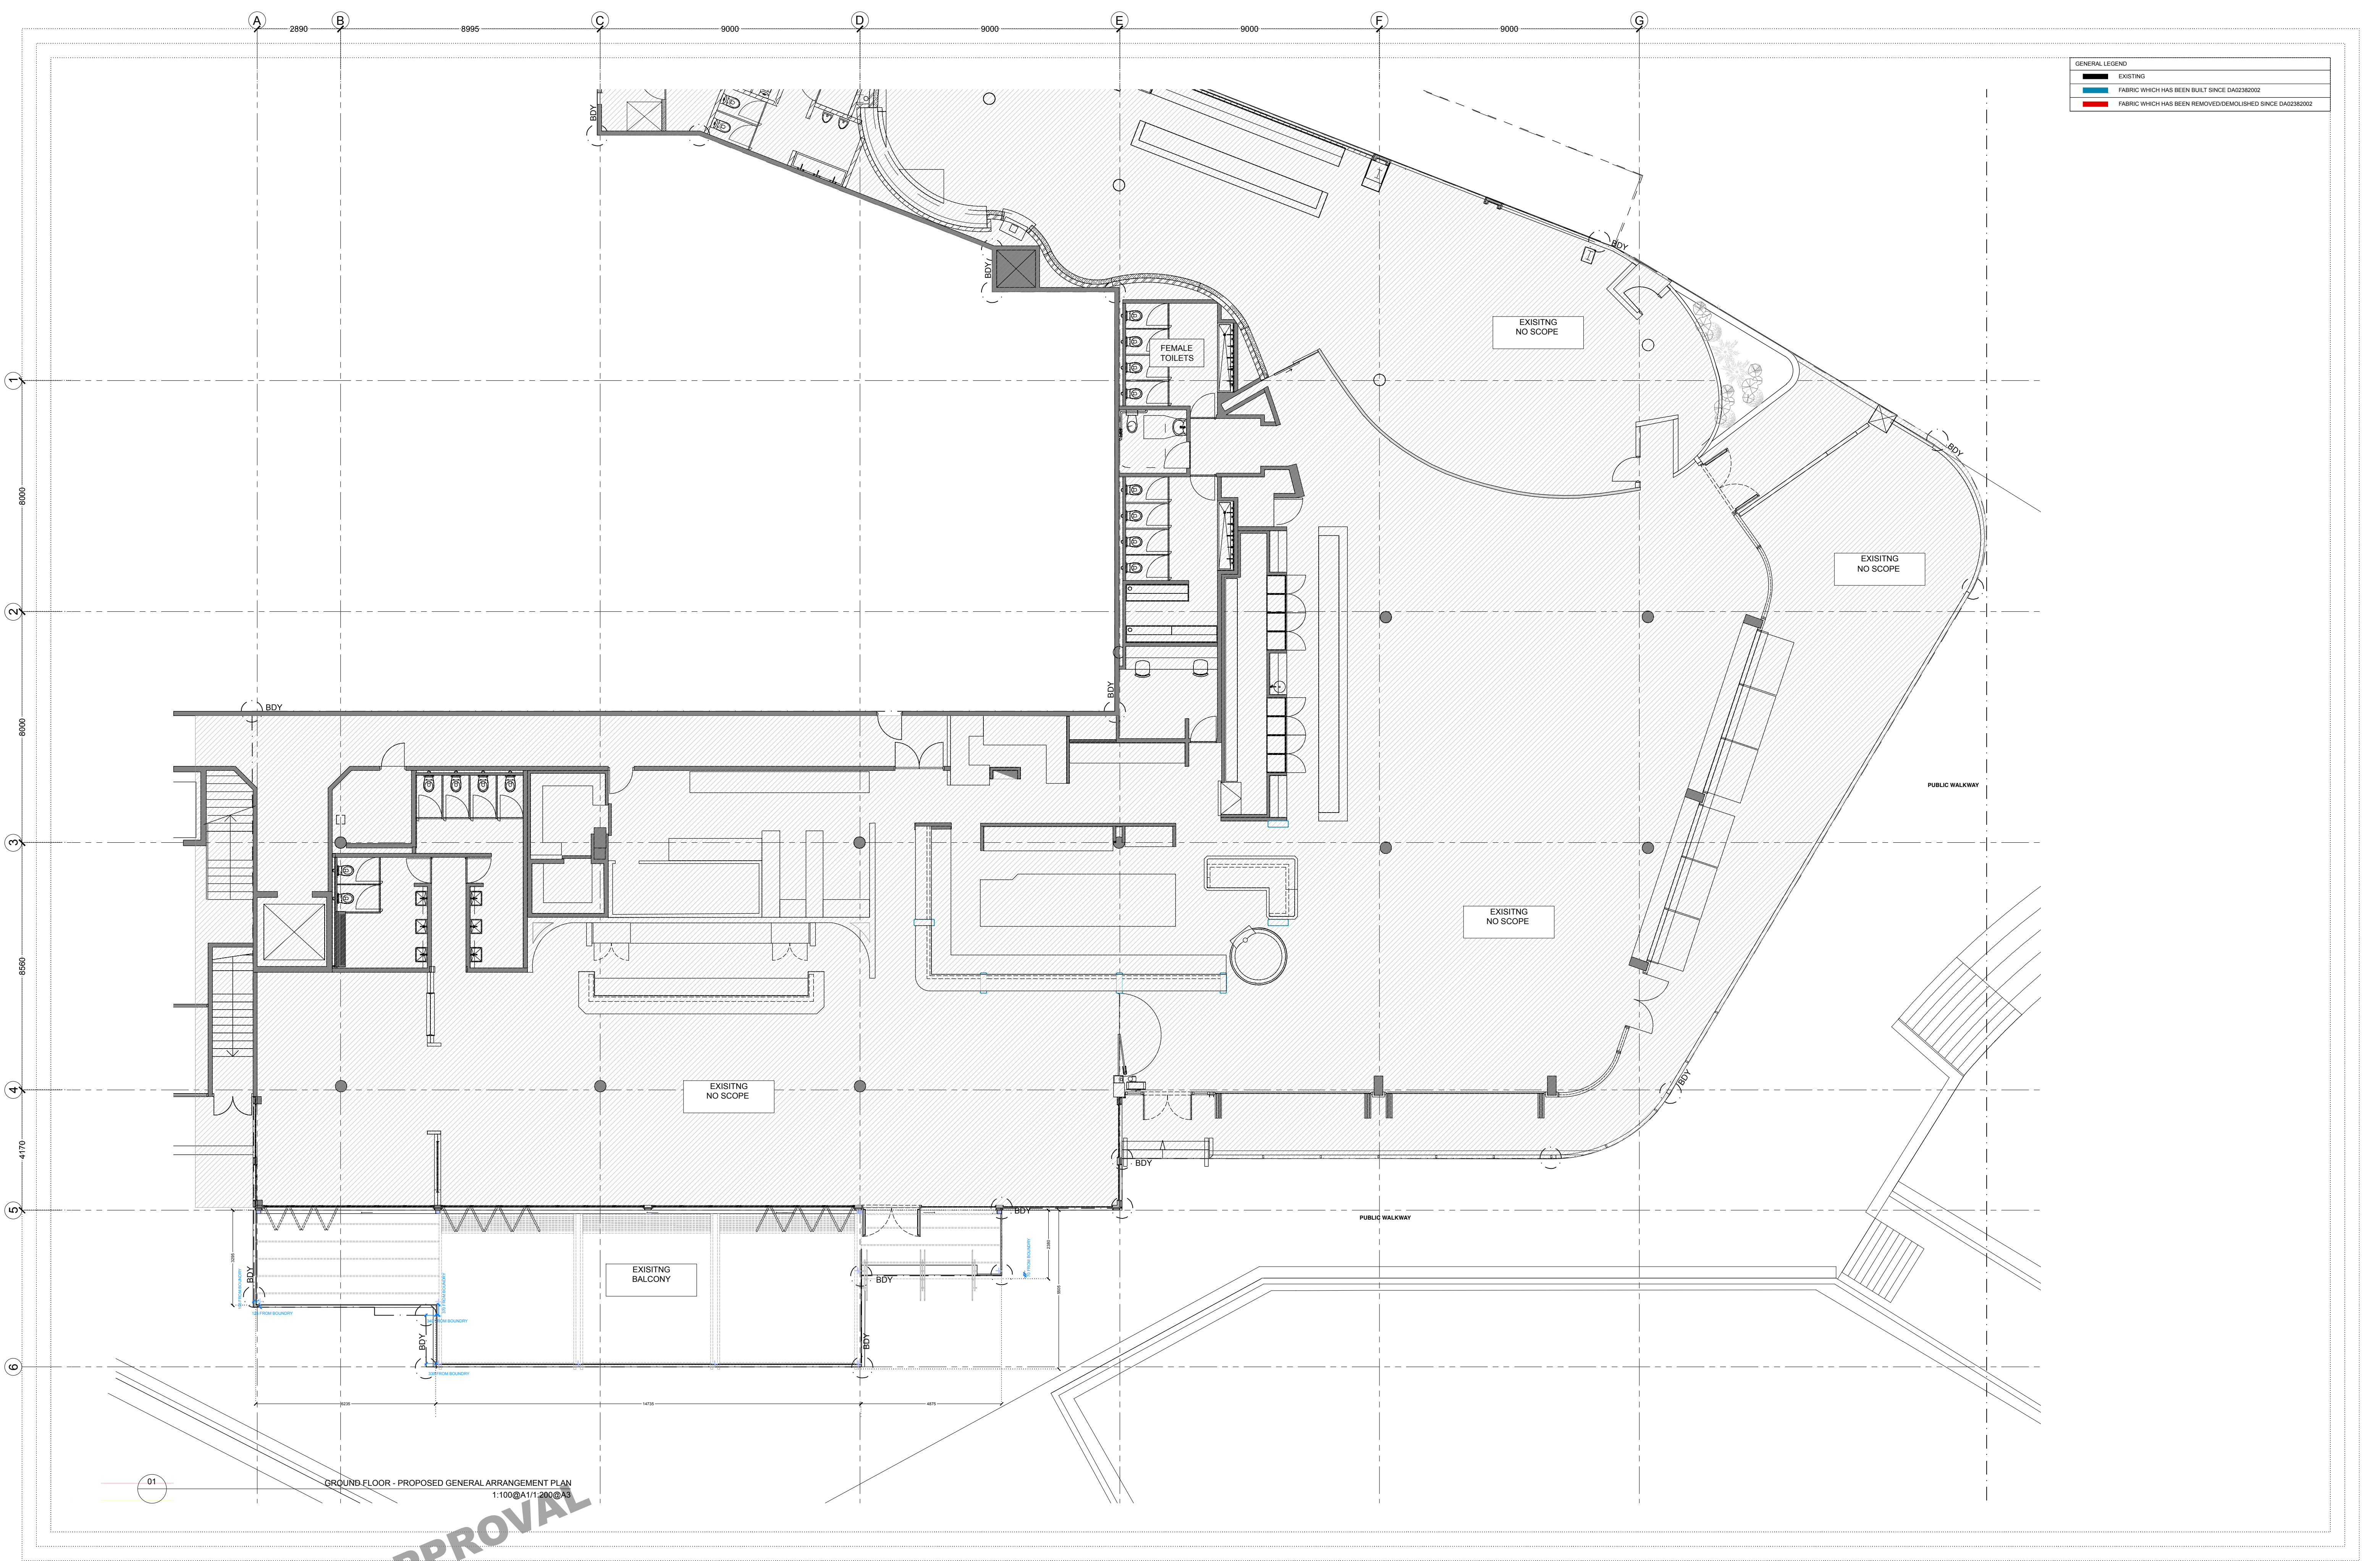



01


GROUND FLOOR - PROPOSED GENERAL ARRANGEMENT PLAN
1:100@A1/1:200@A3

FOR APPROVAL

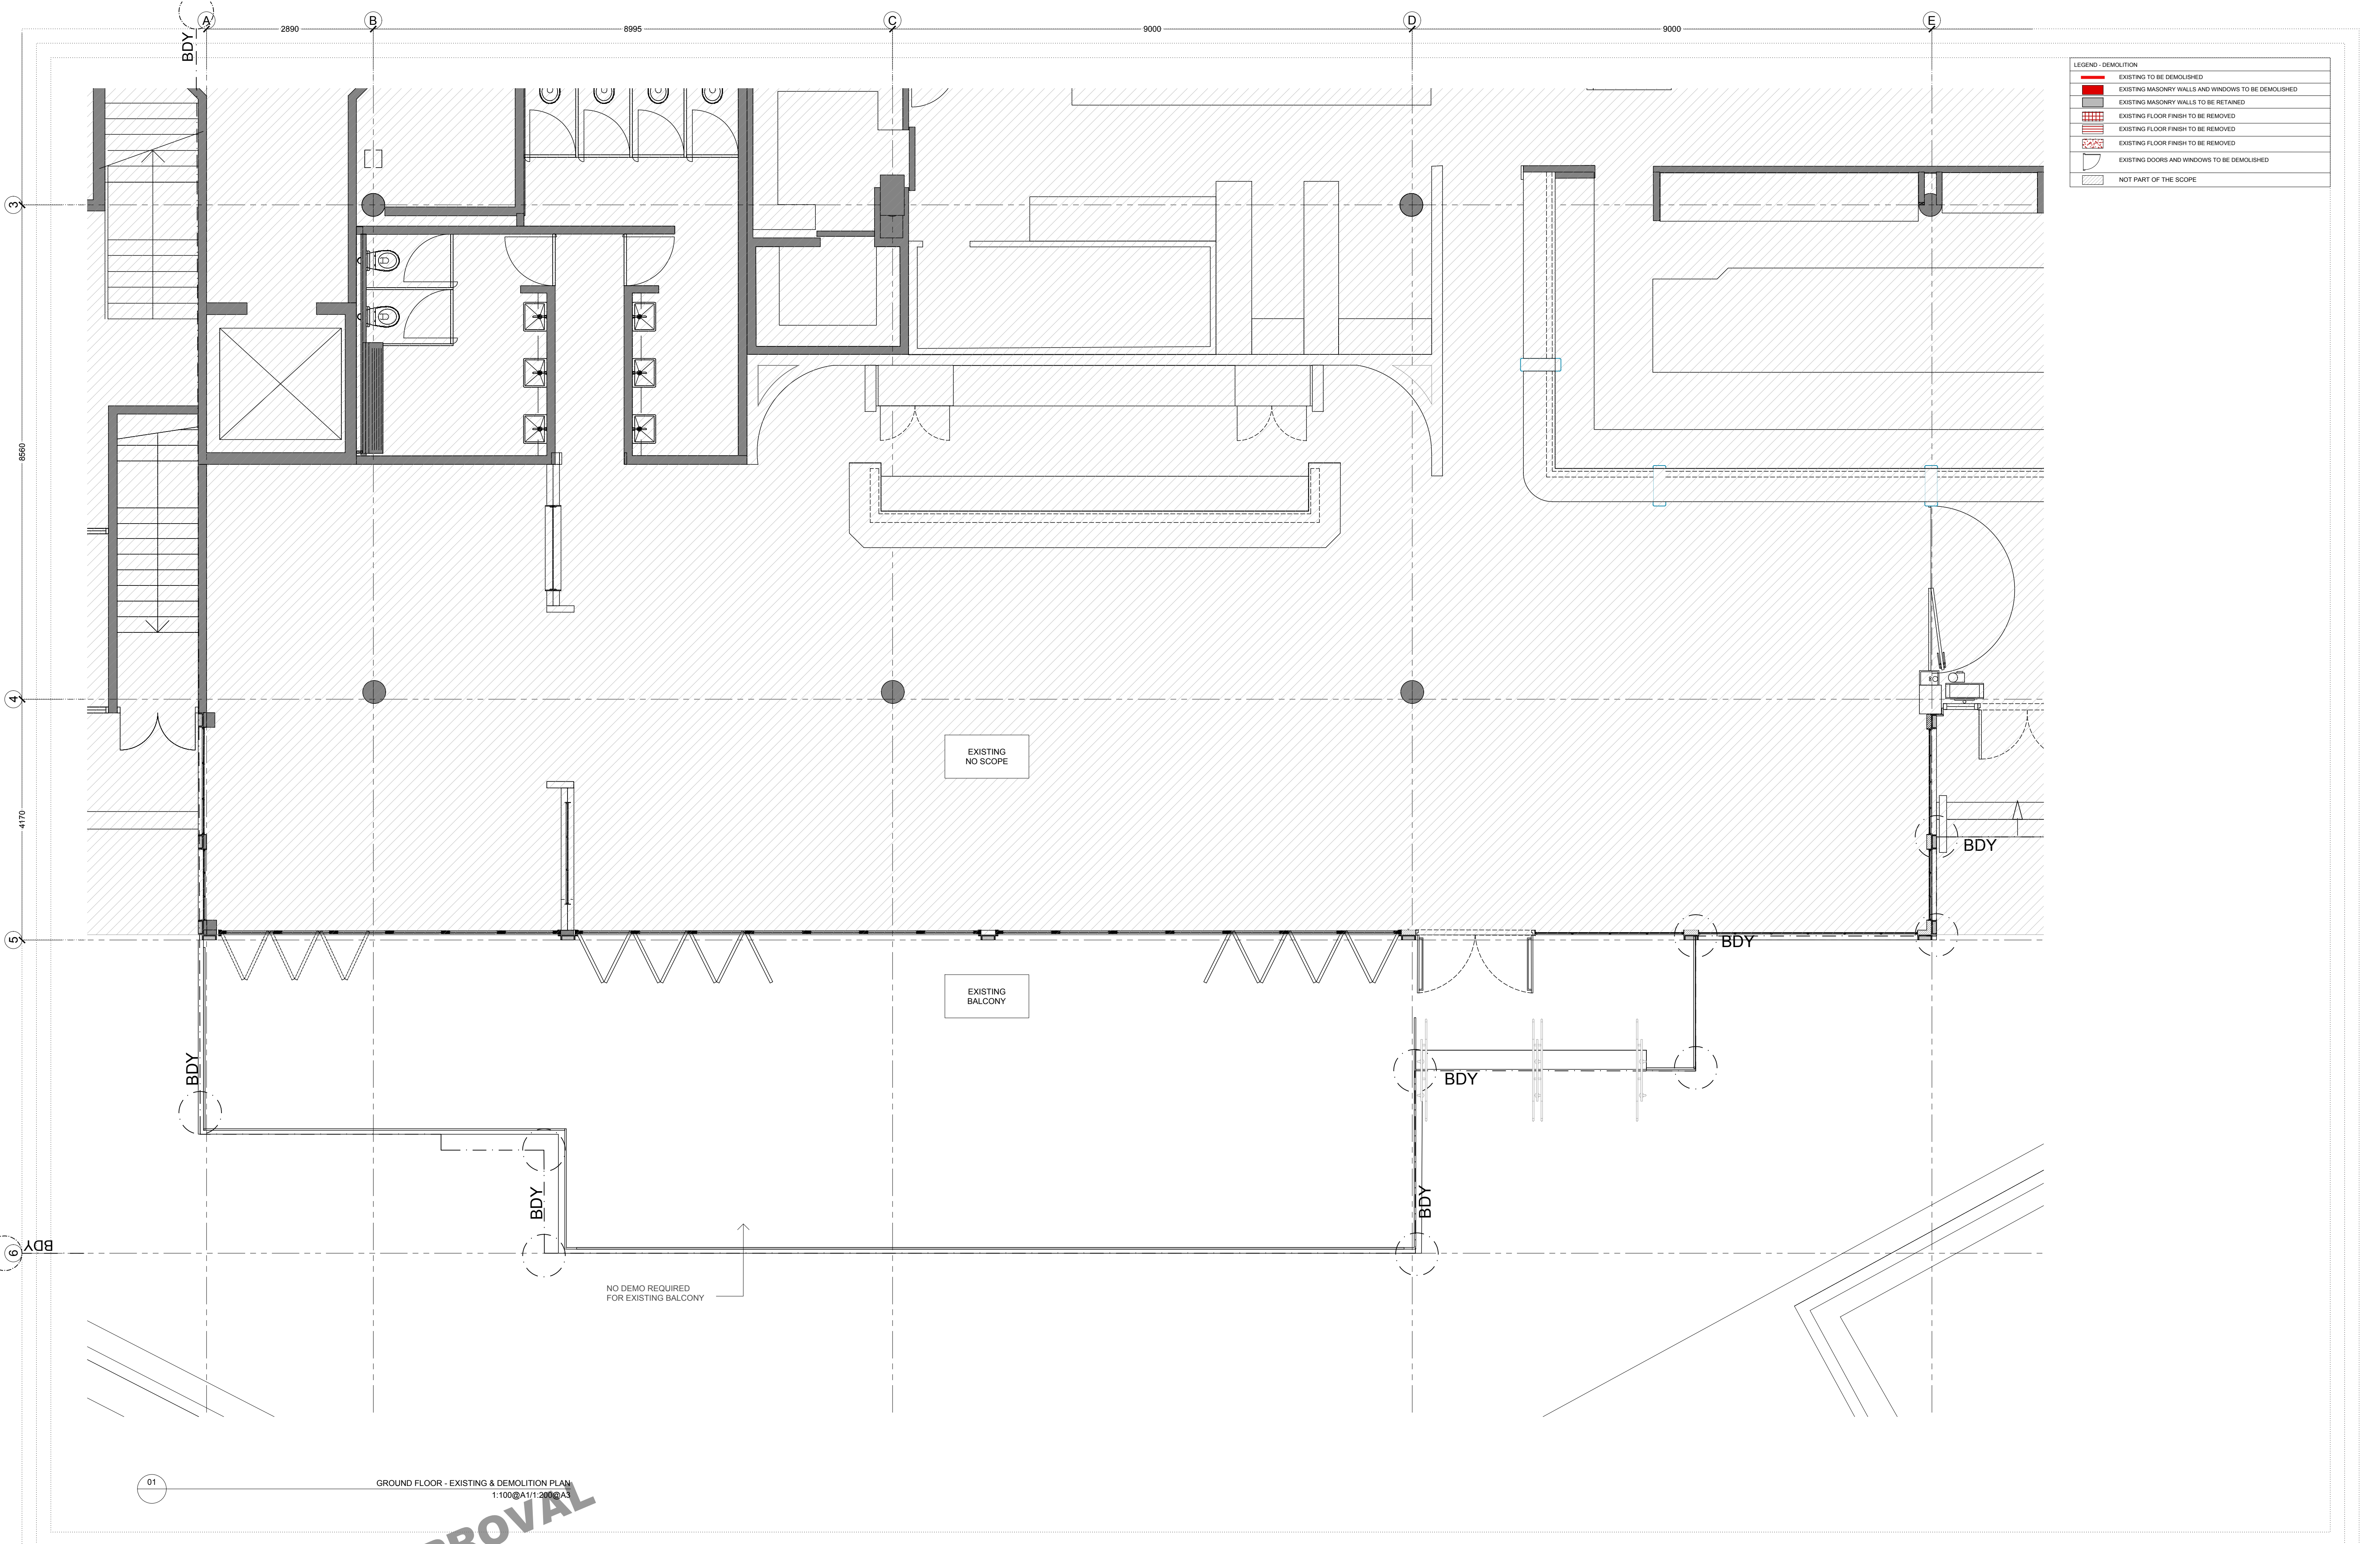

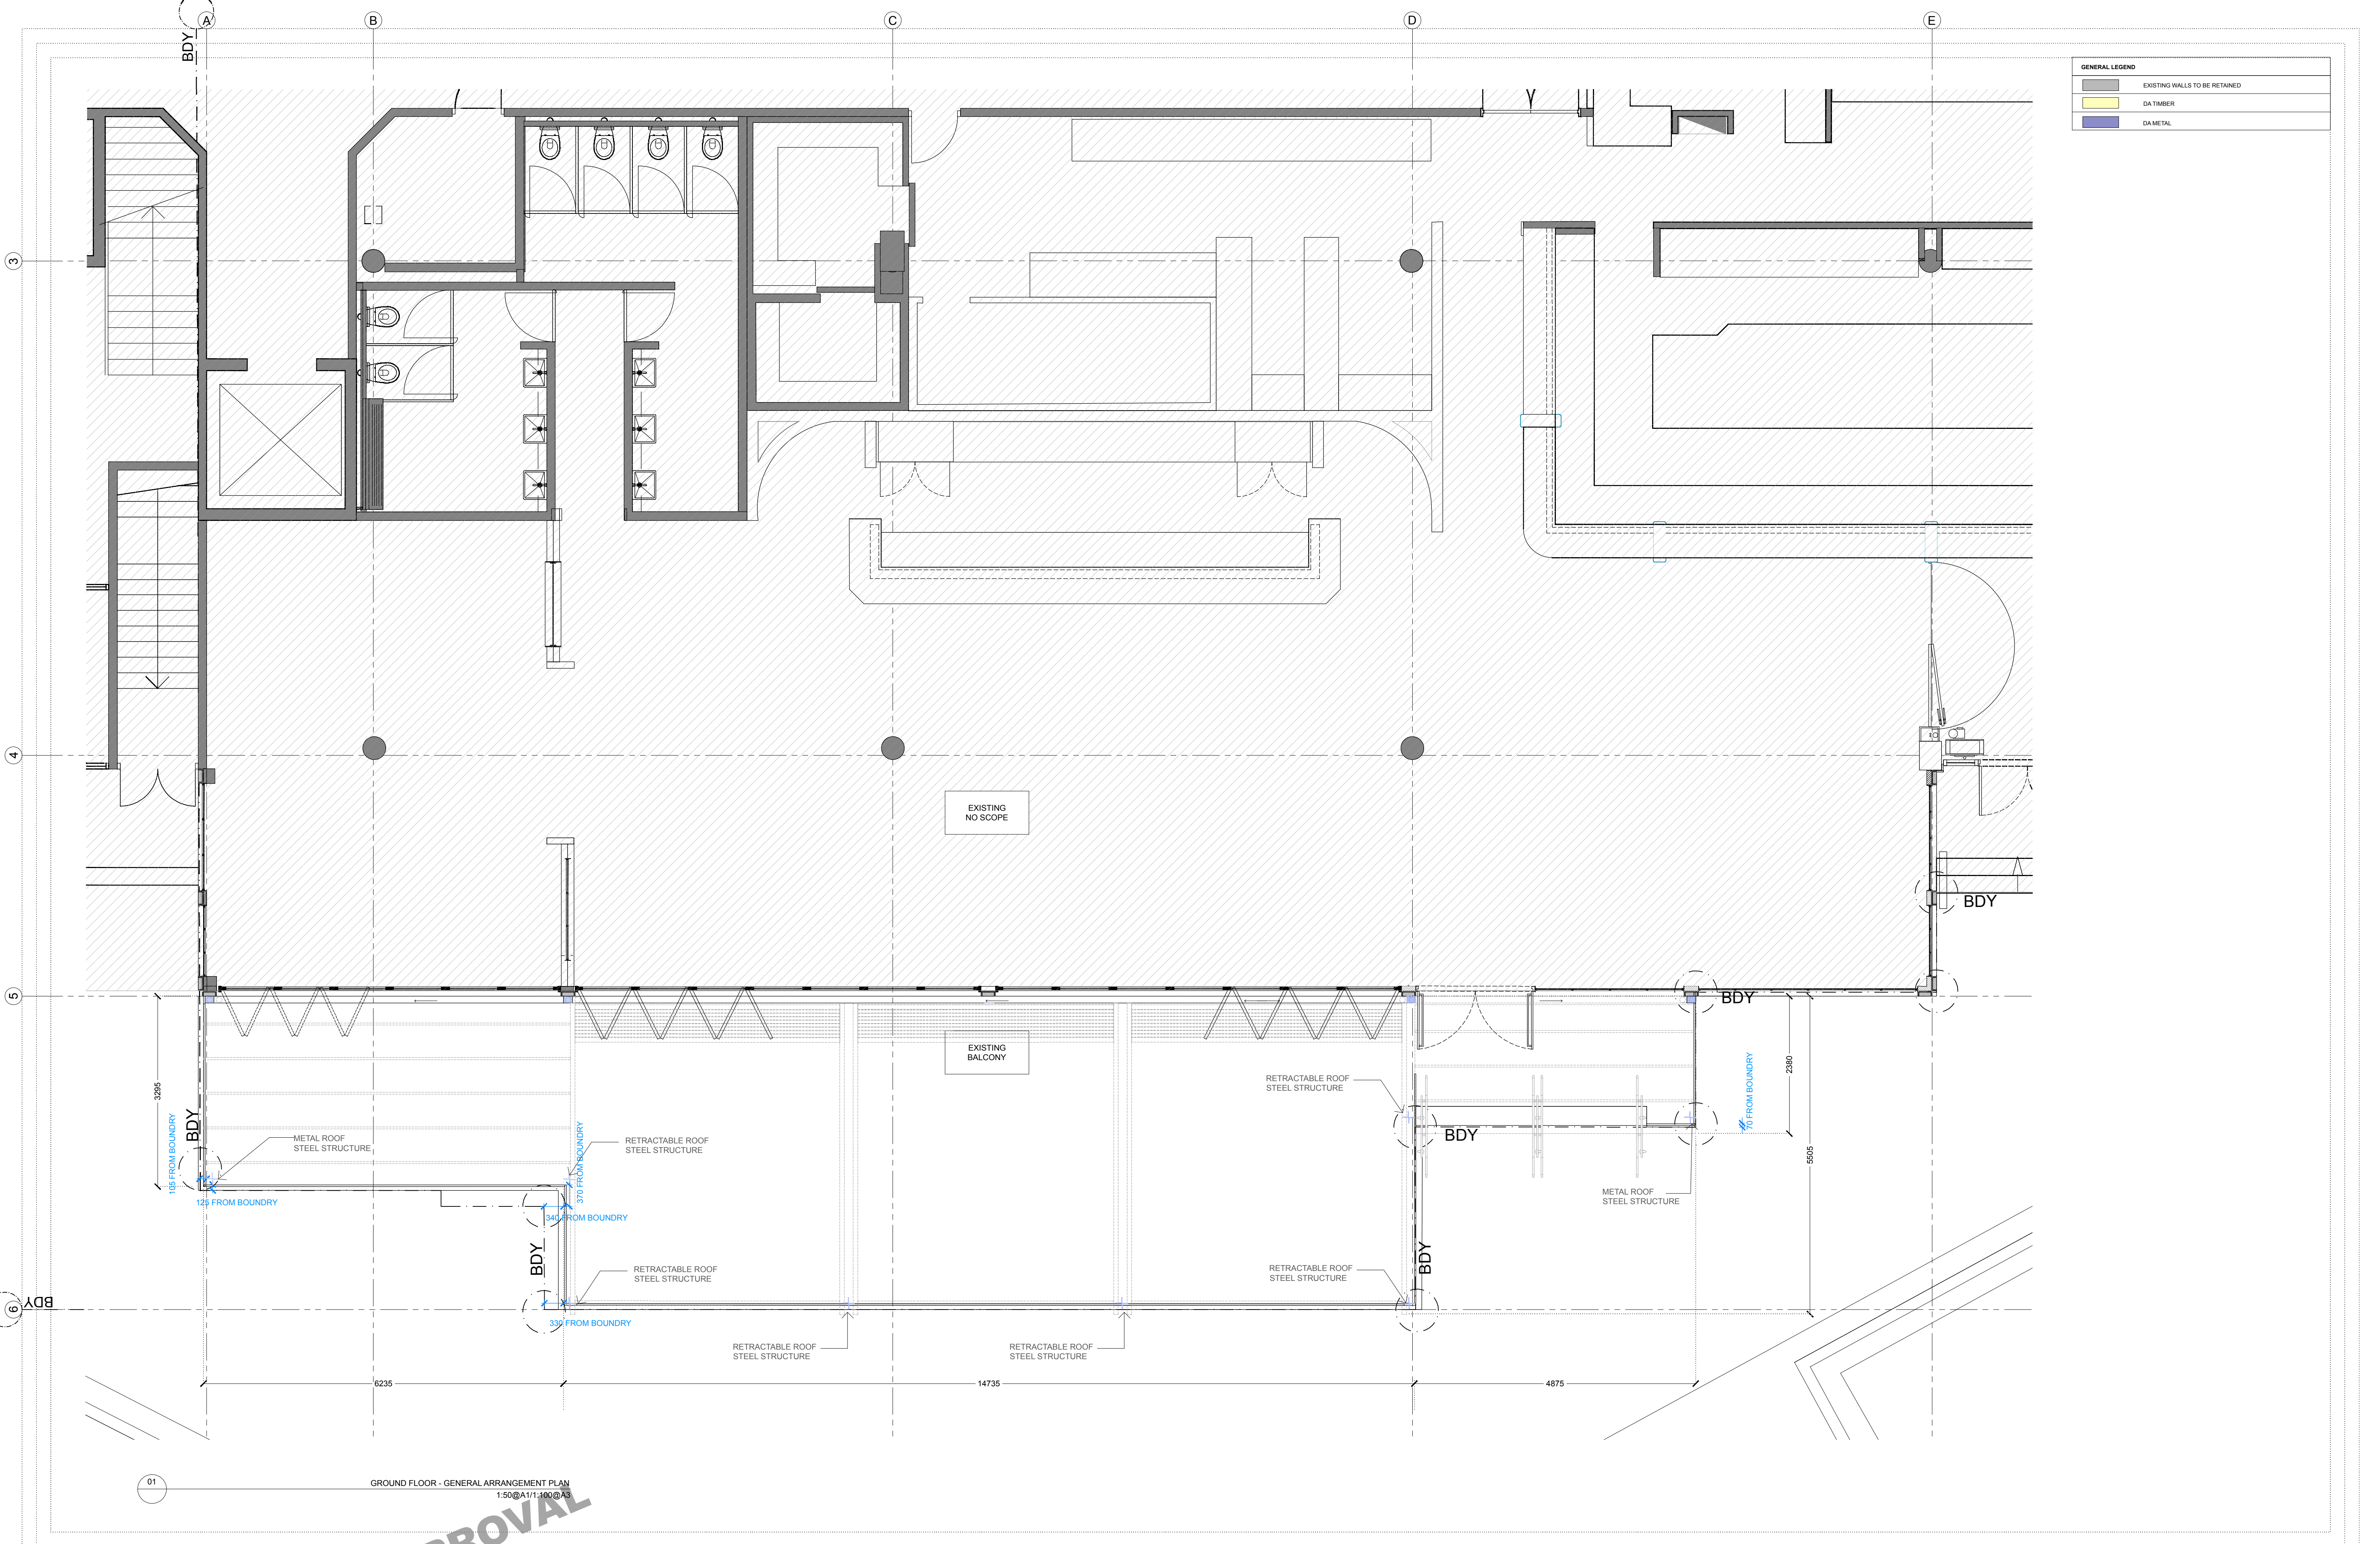

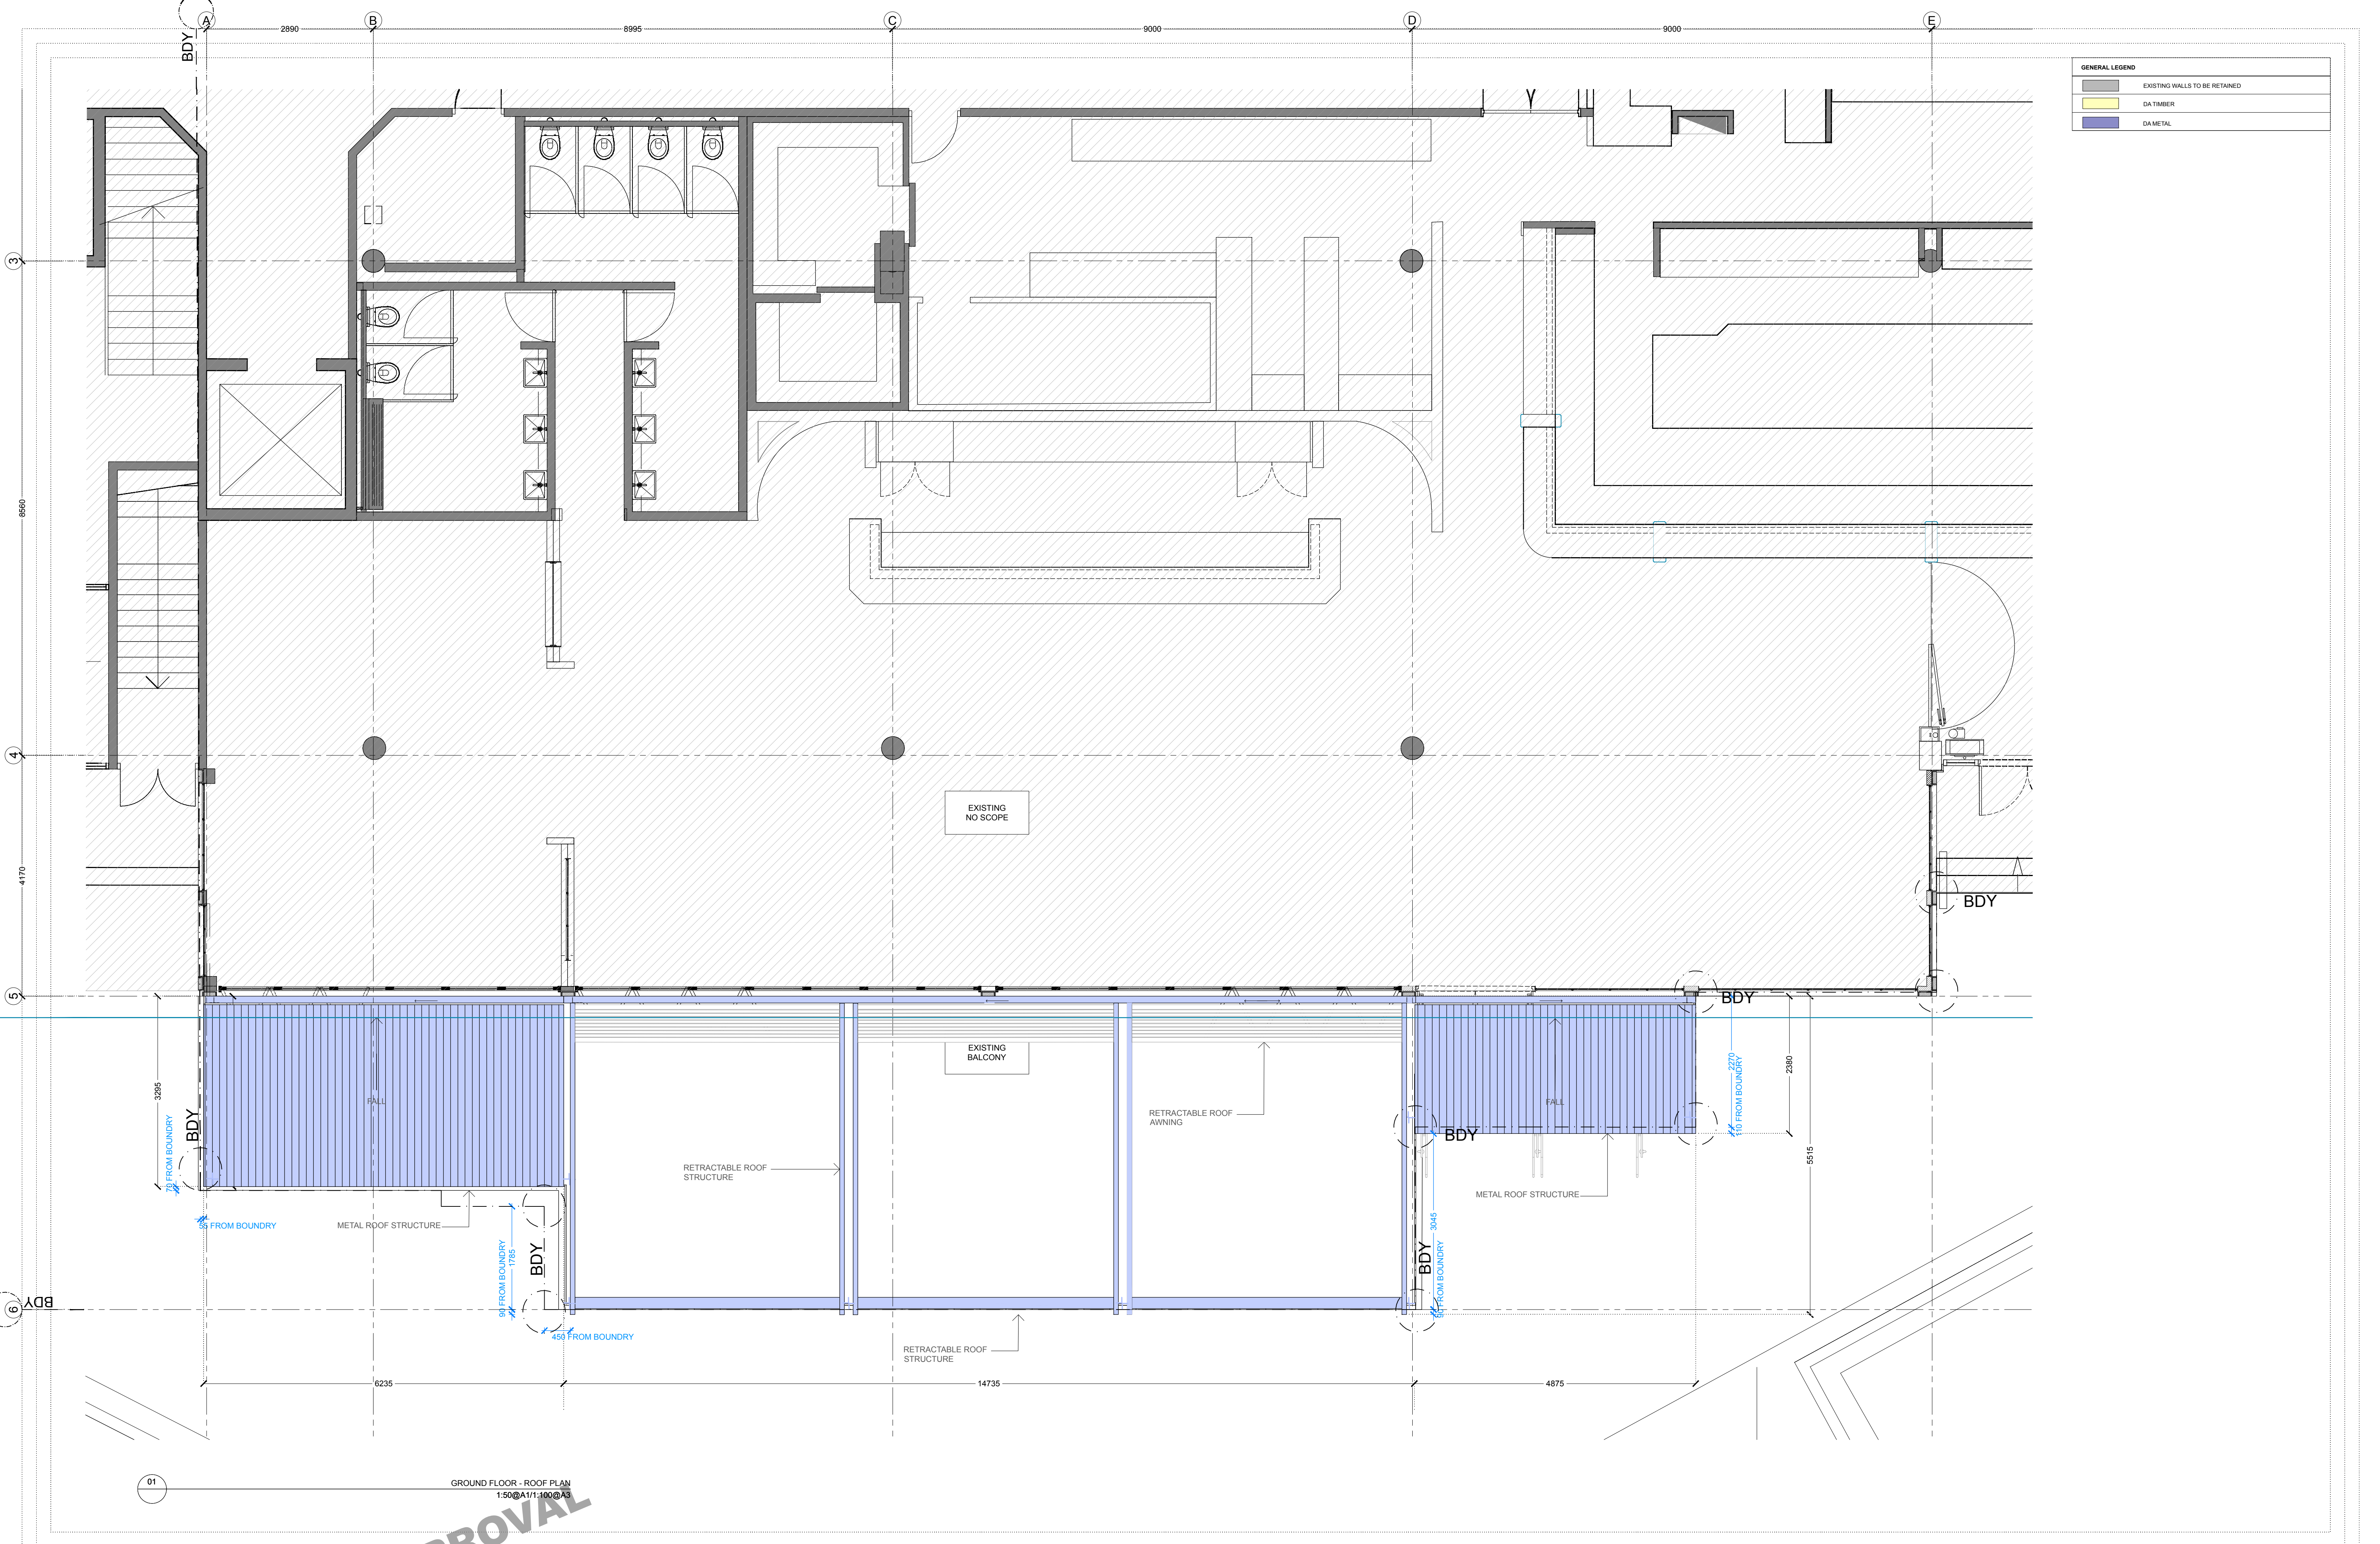

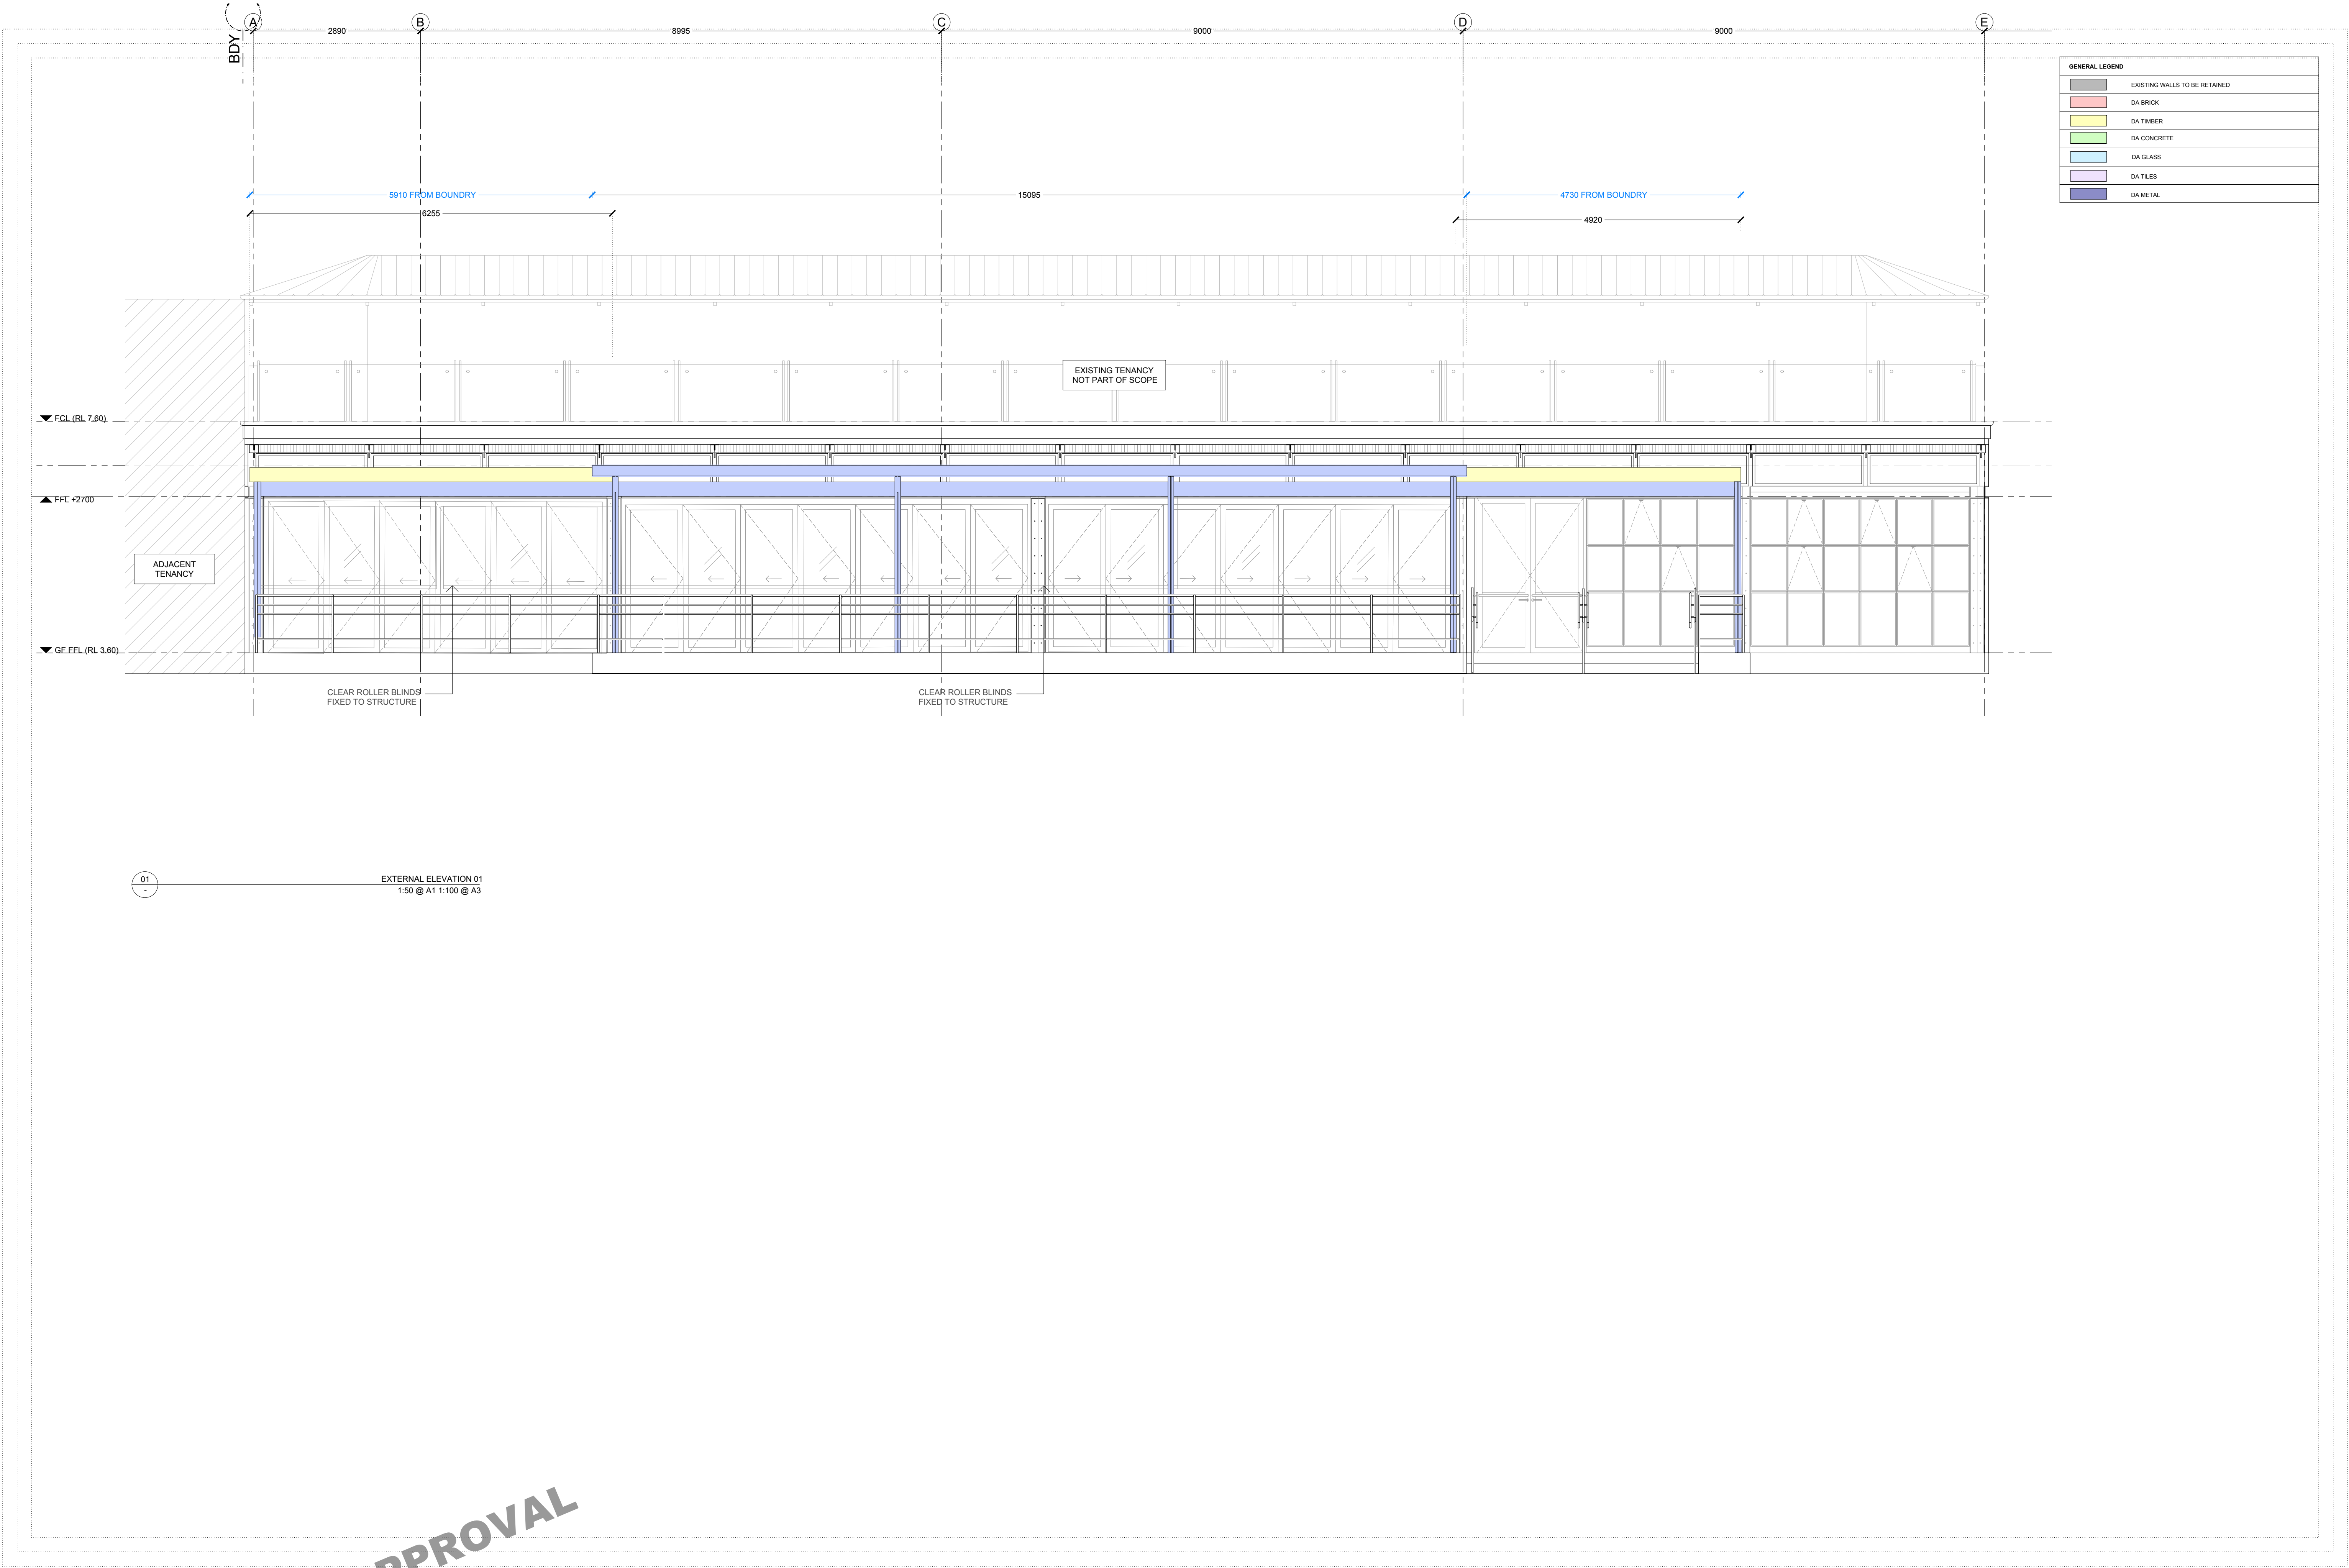

DATE
07.12.21

REVISION
A

ISSUE REASON
FOR APPROVAL



CLIENT :
BEN MAY

PROJECT :
MANLY WHARF BAR
East Esplanade Manly NSW, 2095



DRAWING:
GROUND FLOOR - EXTERNAL ELEVATIONS

CHECK ALL DIMENSIONS ON SITE PRIOR TO THE COMMENCEMENT OF WORK
USE FIGURED DIMENSIONS ONLY DO NOT SCALE
COMPLY WITH RELEVANT AUTHORITIES REQUIREMENTS
COMPLY WITH BUILDING CODE OF AUSTRALIA
COMPLY WITH ALL RELEVANT AUSTRALIAN STANDARDS
COPYRIGHT IN ALL DOCUMENTS AND DRAWINGS PREPARED BY ALEXANDER & CO

PROJECT NO.
0517
SCALE@A1
1:50
DWG NO.
DA-EXX-011

DRAWN
DS
CHECKED
SH
ISSUE
A



FOR APPROVAL

DATE
07.12.21


REVISION
A

ISSUE REASON
FOR APPROVAL



CLIENT :
BEN MAY

PROJECT :
MANLY WHARF BAR
East Esplanade Manly NSW, 2095

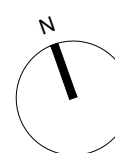

DRAWING:
OVERALL BUILDING
SECTION 01 & 02

CHECK ALL DIMENSIONS ON SITE PRIOR TO THE COMMENCEMENT OF WORK
USE FIGURED DIMENSIONS ONLY DO NOT SCALE
COMPLY WITH RELEVANT AUTHORITIES REQUIREMENTS
COMPLY WITH BUILDING CODE OF AUSTRALIA
COMPLY WITH ALL RELEVANT AUSTRALIAN STANDARDS
COPYRIGHT IN ALL DOCUMENTS AND DRAWINGS PREPARED BY ALEXANDER & CO

PROJECT NO.
0517


SCALE@A1 SCALE@A3
1:50 1:100

DWG NO.
DA-FXX-101

DRAWN
DS

CHECKED
SH

ISSUE
A

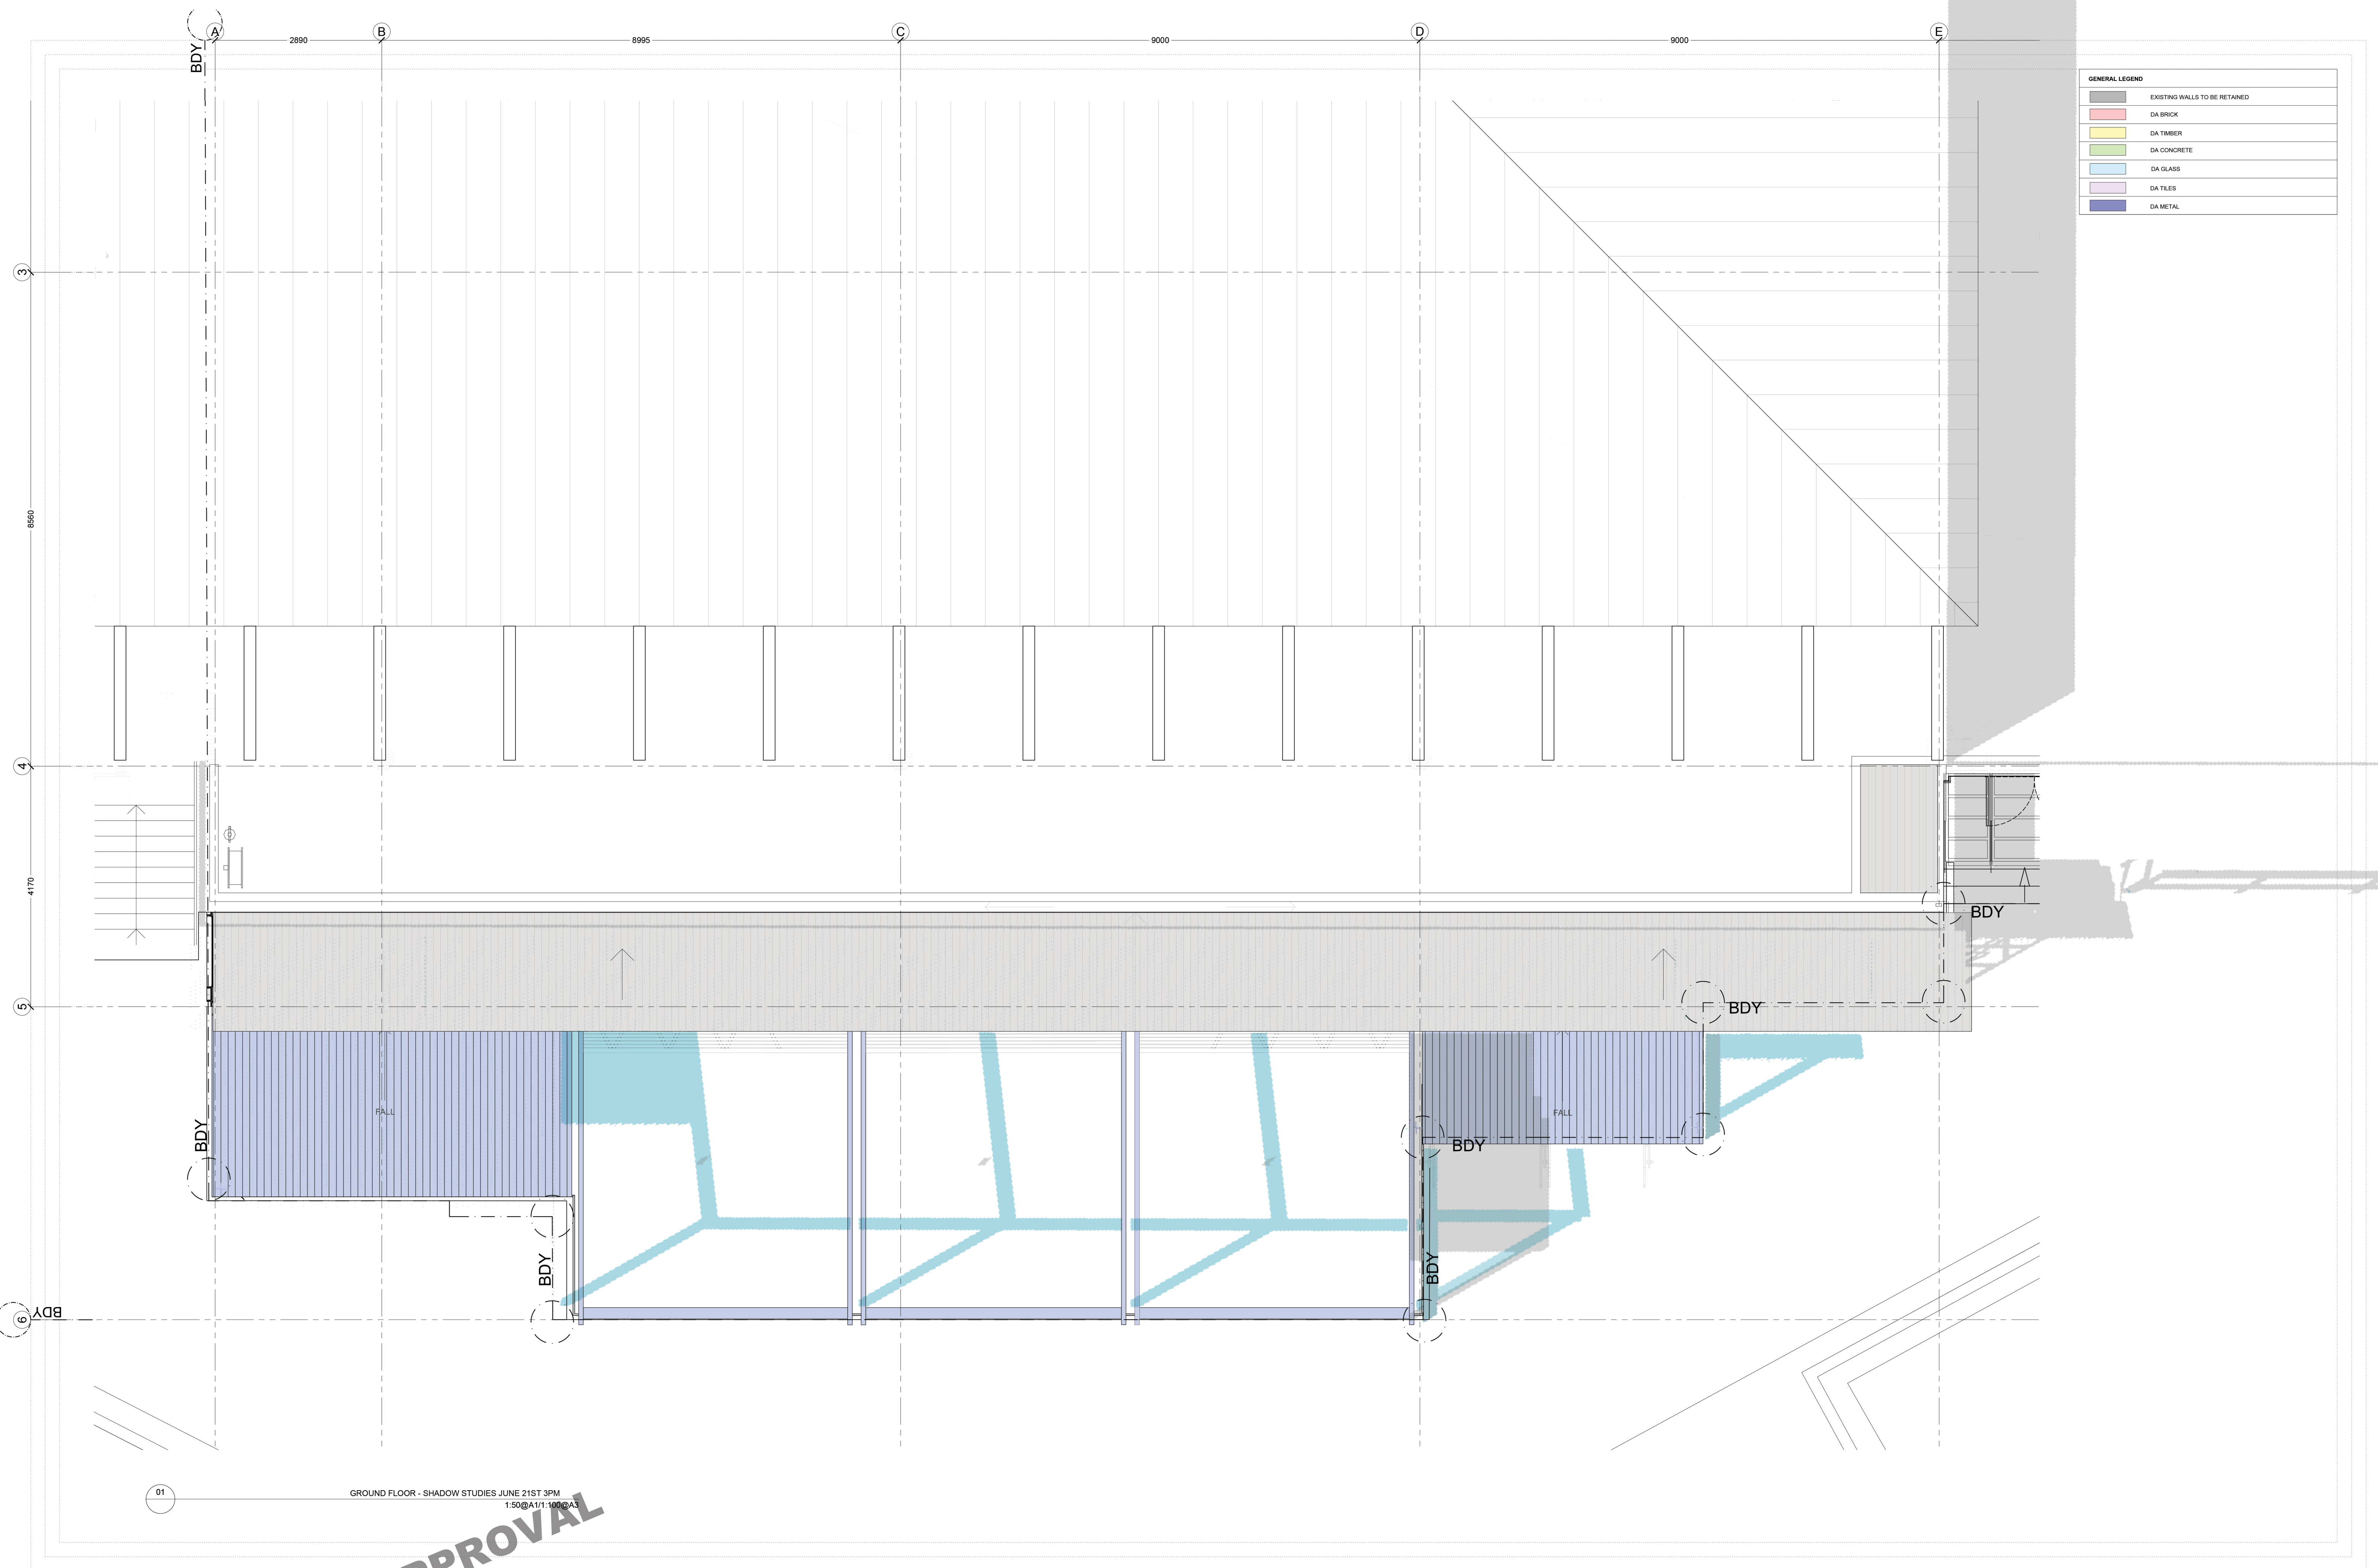

GENERAL LEGEND	
	EXISTING WALLS TO BE RETAINED
	DA BRICK
	DA TIMBER
	DA CONCRETE
	DA GLASS
	DA TILES
	DA METAL

01

GROUND FLOOR - SHADOW STUDIES JUNE 21ST 3PM
1:50@A1/1:100@A3

FOR APPROVAL

DATE
14.12.21


REVISION
A

ISSUE REASON
FOR APPROVAL




CLIENT :
BEN MAY

PROJECT :
MANLY WHARF BAR
East Esplanade Manly NSW, 2095

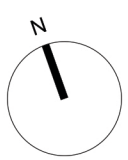

DRAWING:
ZONE 01 - BAR TROPIC
SHADOW STUDIES JUNE 21ST 3PM
CHECK ALL DIMENSIONS ON SITE PRIOR TO THE COMMENCEMENT OF WORK
USE FIGURED DIMENSIONS ONLY DO NOT SCALE
COMPLY WITH RELEVANT AUTHORITIES REQUIREMENTS
COMPLY WITH BUILDING CODE OF AUSTRALIA
COMPLY WITH ALL RELEVANT AUSTRALIAN STANDARDS
COPYRIGHT IN ALL DOCUMENTS AND DRAWINGS PREPARED BY ALEXANDER & CO

PROJECT NO. 0517	DRAWN DS
SCALE@A1 1:50	SCALE@A3 1:100
DWG NO. DA-SXX-001	CHECKED SH
	ISSUE A

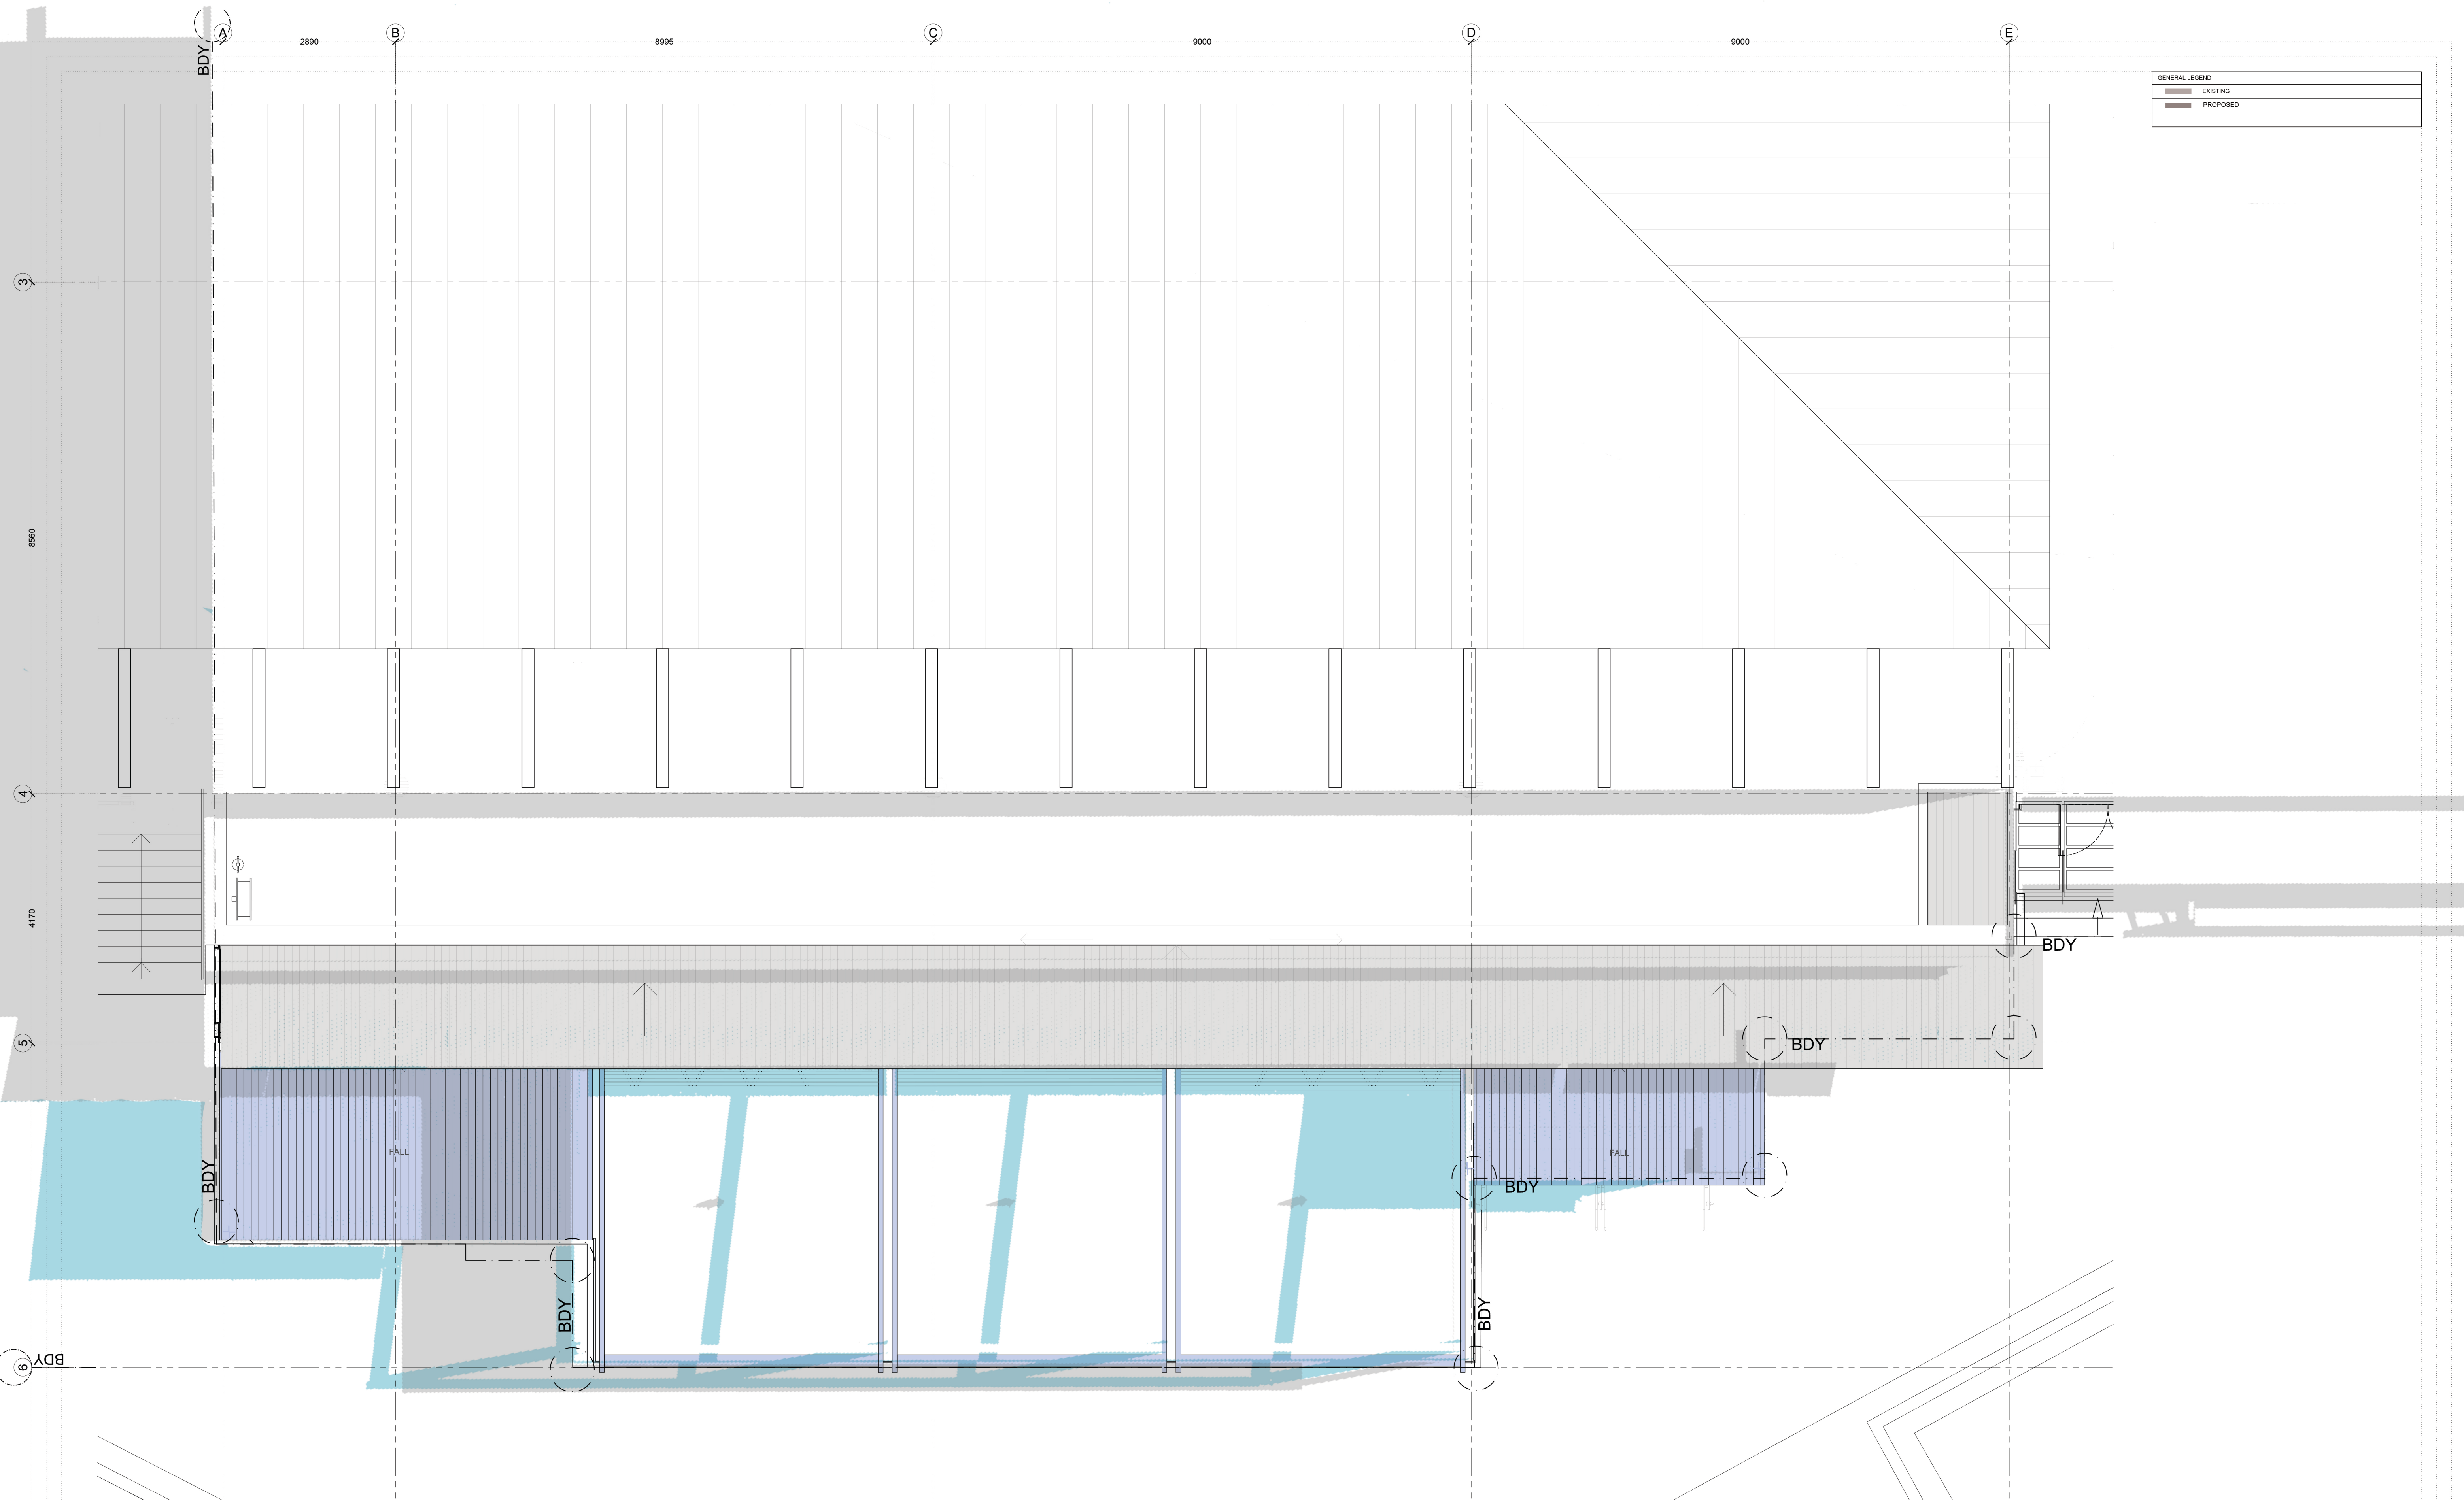

GENERAL LEGEND	
	EXISTING
	PROPOSED

GROUND FLOOR - SHADOW STUDIES JUNE 21ST 9AM

1:50@A1/1:100@A3


FOR APPROVAL

DATE	REVISION	ISSUE REASON
14.12.21	A	FOR APPROVAL



CLIENT :
BEN MAY

PROJECT :
MANLY WHARF BAR
East Esplanade Manly NSW, 2095

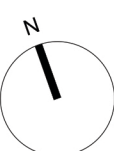

DRAWING:
ZONE 01 - BAR TROPIC
SHADOW STUDIES JUNE 21ST 9AM
CHECK ALL DIMENSIONS ON SITE PRIOR TO THE COMMENCEMENT OF WORK
USE FIGURED DIMENSIONS ONLY DO NOT SCALE
COMPLY WITH RELEVANT AUTHORITIES REQUIREMENTS
COMPLY WITH BUILDING CODE OF AUSTRALIA
COMPLY WITH ALL RELEVANT AUSTRALIAN STANDARDS
COPYRIGHT IN ALL DOCUMENTS AND DRAWINGS PREPARED BY ALEXANDER & CO

PROJECT NO. 0517	DRAWN DS
SCALE@A1 1:50	CHECKED SH
SCALE@A3 1:100	ISSUE A
DWG NO. DA-SXX-001	

