



Rapid Plans www.rapidplans.com.au
P.O. Box 6193 Frenchs Forest DC NSW 2086
Fax: (02) 9905-8865 Mobile: 0414-945-024
Email: gregg@rapidplans.com.au

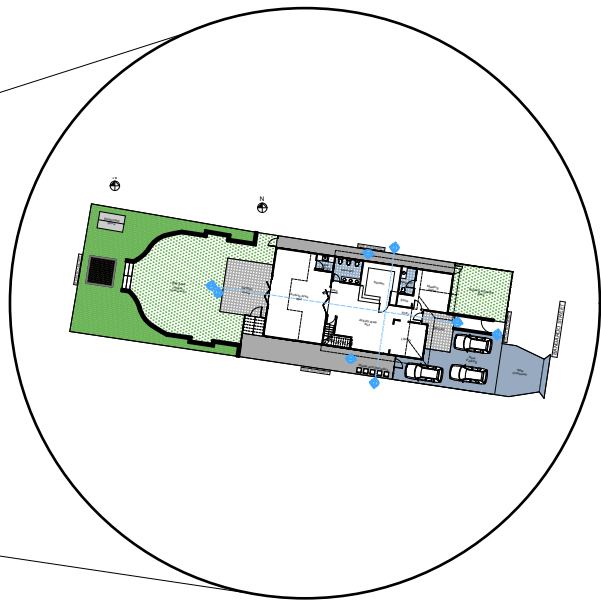


DEVELOPMENT APPLICATION
Alterations & Additions and Change Of Use
For Kellie Gielis

16 Bangaroo Street, North Balgowlah
Lot 111 D.P. 11936
Project Number: RP0710GIE

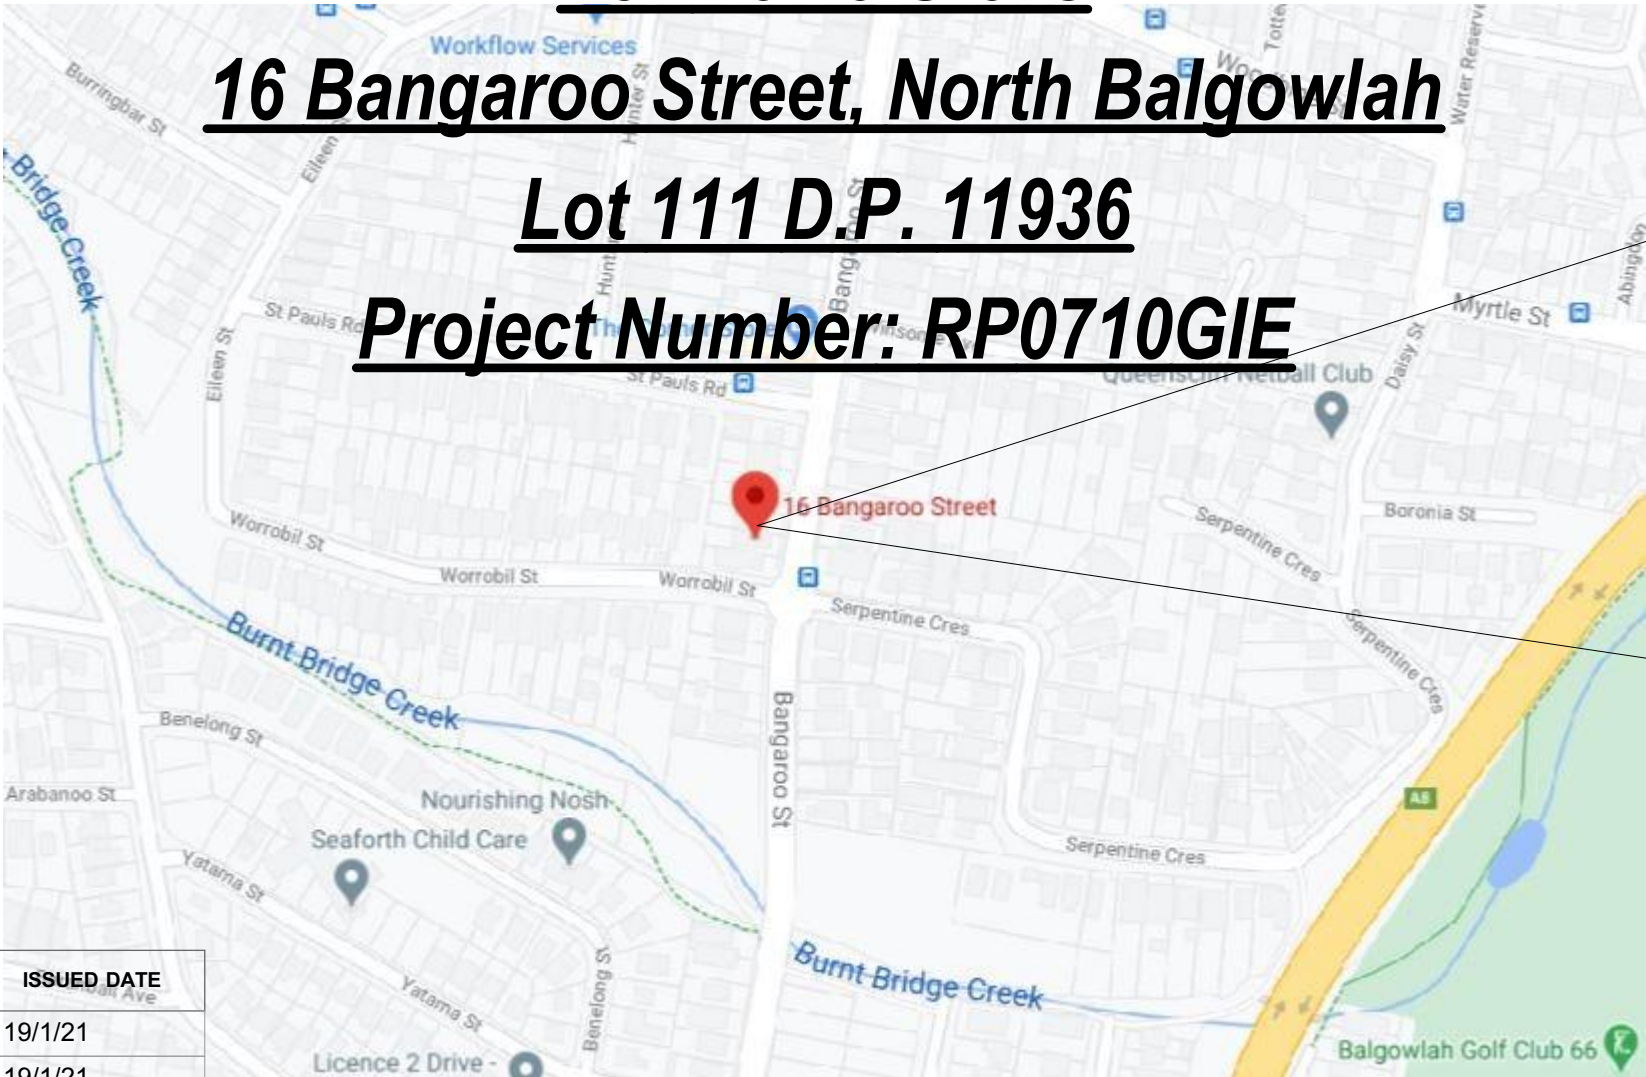

DRAWING No.	DESCRIPTION	REV	ISSUED DATE
DA1000	Cover Sheet	-	- 19/1/21
DA1001	SITE PLAN	-	- 19/1/21
DA1002	Sediment & Erosion Plan	-	- 19/1/21
DA1003	Waste Management Plan	-	- 19/1/21
DA2001	GROUND FLOOR	-	- 19/1/21
DA2002	GROUND FLOOR 2	-	- 19/1/21
DA2003	FIRST FLOOR	-	- 19/1/21
DA2004	ROOF	-	- 19/1/21
DA3000	SECTION 1	-	- 19/1/21
DA4000	ELEVATIONS 1	-	- 19/1/21
DA4001	ELEVATIONS 2	-	- 19/1/21

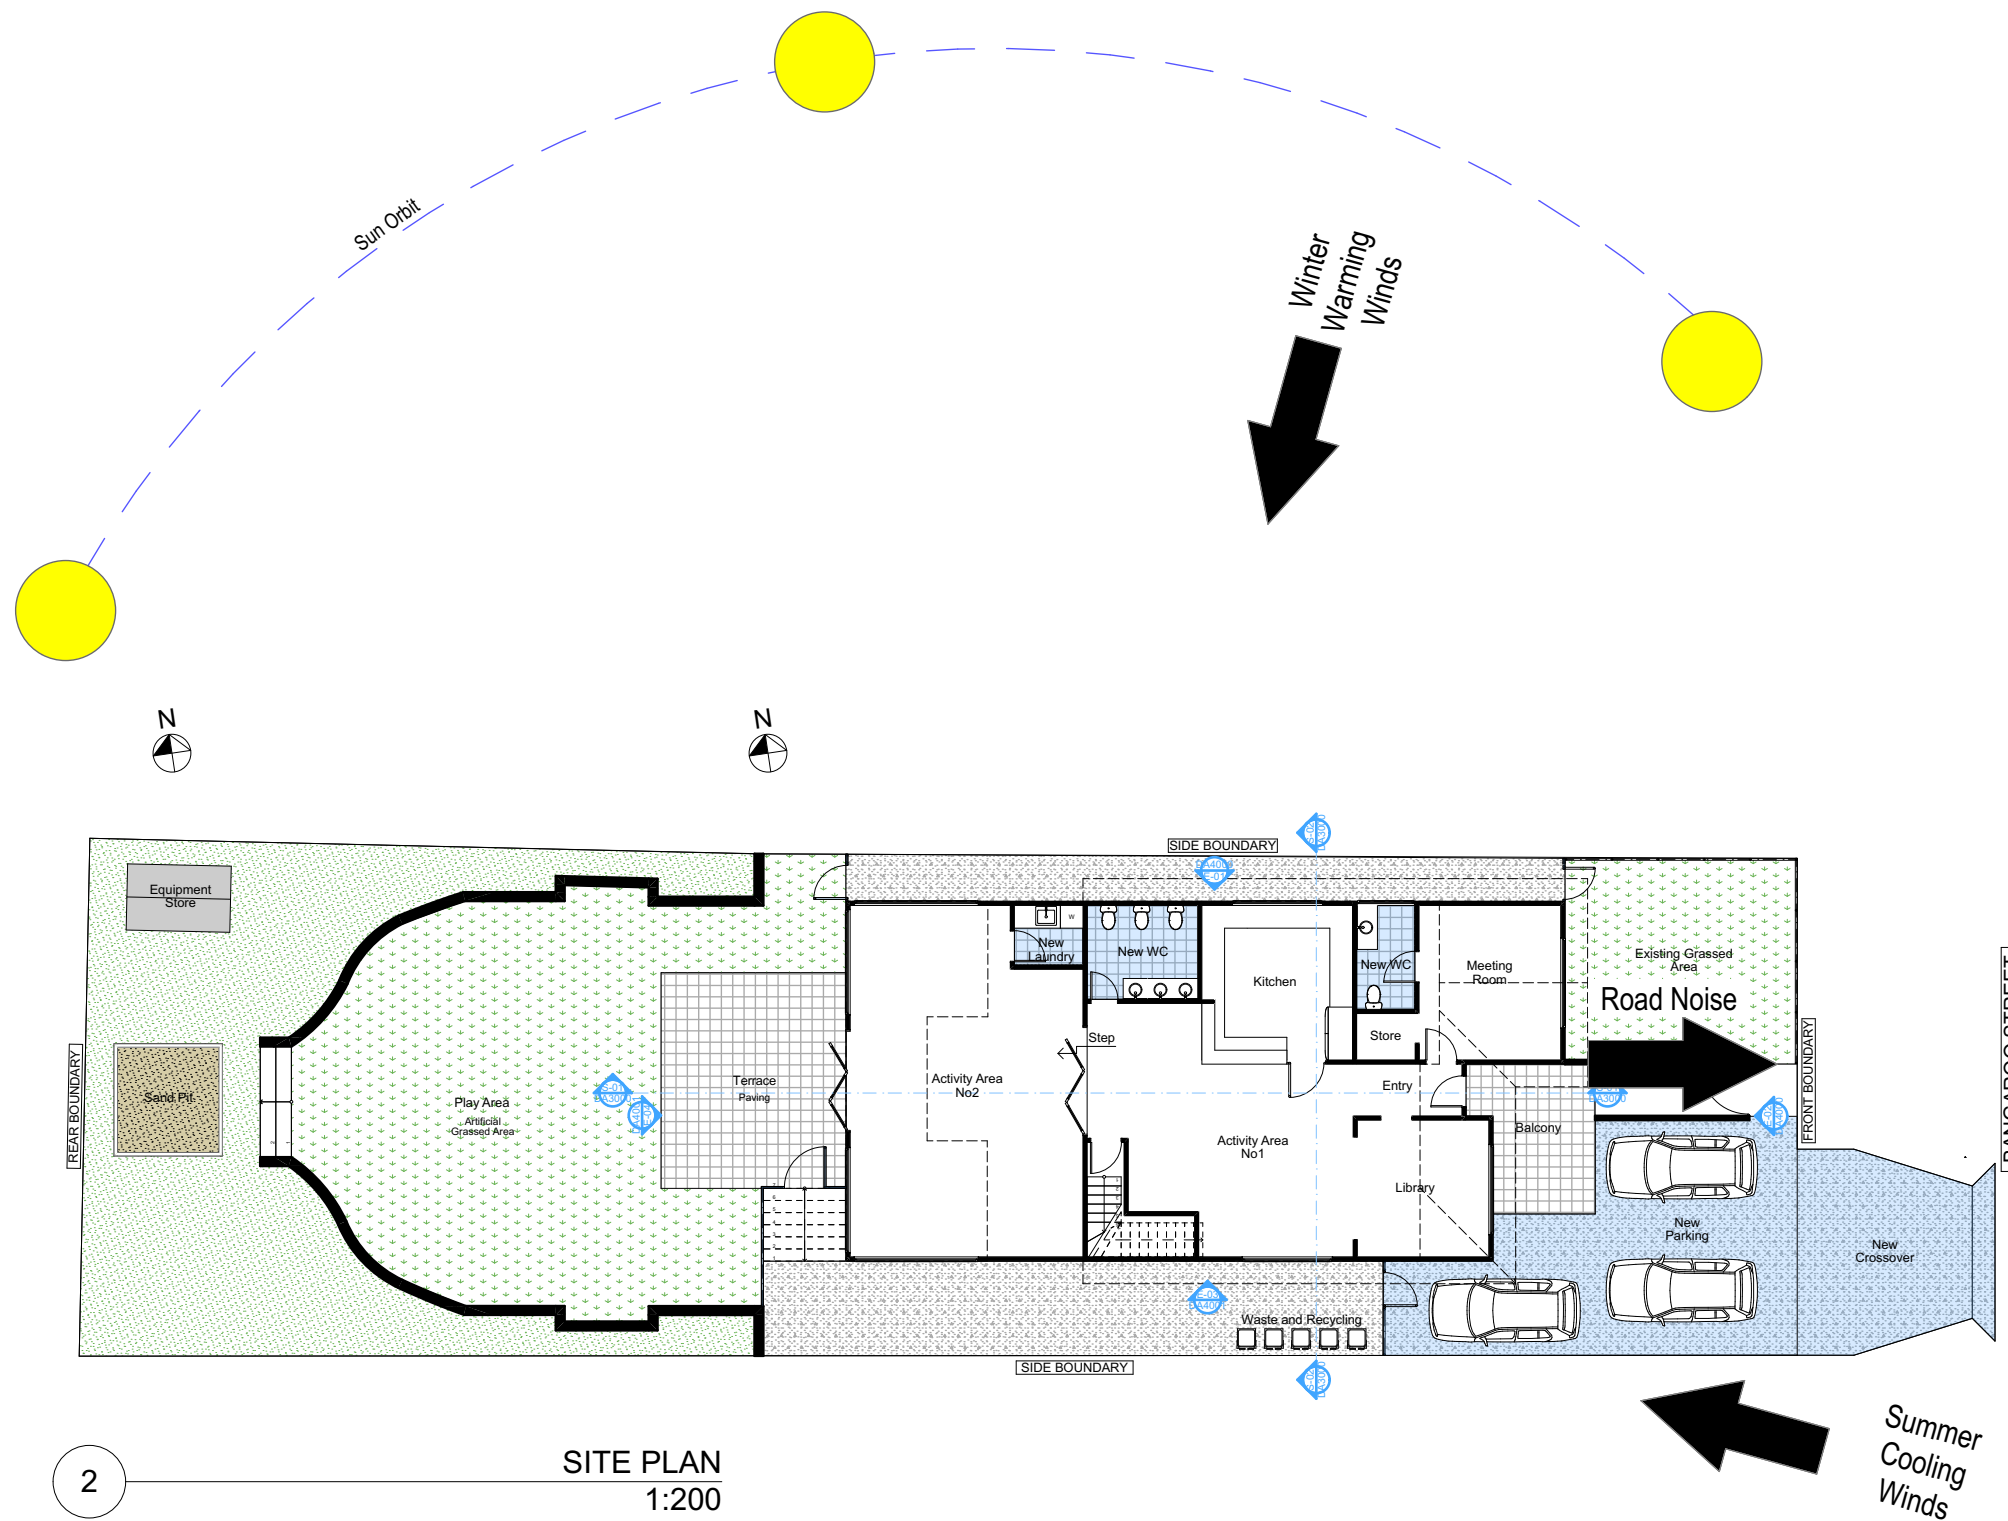

Denotes New Works

2 SITE PLAN
1:200

**DA APPLICATION
ONLY
NOT FOR CONSTRUCTION**

Rapid Plans
Building Design and Architectural Drafting

World Plans
www.rapidplans.com.au
PO Box 6239 Fitzroy Forest VIC 3086
Ph: (03) 9350-8845 Mobile: 0414-545-024
Email: info@rapidplans.com.au

© Copyright Rapid Plans 2020

bdaa
BUILDING DESIGNERS
ASSOCIATION OF AUSTRALIA

bdaa
ACCREDITED
BUILDING DESIGNER

Rapid Plans reserves all rights to this drawing. This drawing remains the property of Rapid Plans and may not be copied, without written consent, all content including intellectual, remain the property of Rapid Plans, all copies of this drawing will be returned to Rapid Plans upon request.

The builder shall check and verify all dimensions and verify all errors and omissions to the Designer. Do not scale the drawings. Drawings shall not be used for construction purposes until issued by the Designer for construction.

NOTES
15 Bangaroo Street, North Balgowlah is zoned R2-Low Density Residential
16 Bangaroo Street, North Balgowlah is not considered a Heritage Item
All Plans to be read in conjunction with Basic Certificate
New Works to be constructed shown in Shaded/Blue

Conditioning
The DA Application Only plans are for DA Application purposes only. These plans are not to be used for the construction certificate application by any Certifying Authority without the written permission of Rapid Plans or the supply of authorised Construction Certificate drawings by Rapid Plans

Builder to Check and Confirm all Measurements Prior to Commencement of any works. Immediately Report any Discrepancies to Rapid Plans

Project North

Drawn | Checked GBJ
Plot Date: 16/04/2021
Project NO.: RP0710GIE
Project Status DA

Client Kellie Gielis

Site: 16 Bangaroo Street, North Balgowlah

DRAWING TITLE:
**SITE AND LOCATION
SITE PLAN**

PROJECT NAME:
Alterations & Additions

REVISION NO.	DATE
-	19/1/21

DRAWING NO.:
DA1001

Plot Date: 16/04/2021
Sheet Size: A3

Denotes New Works



World Plans
PO Box 6239 Brisbane Forest QLD 4155
Tel: (07) 3300-8845 Mobile: 0414-545-024
Email: info@rapidplans.com.au

© Copyright Rapid Plans 2020




Rapid Plans reserves all rights to this drawing. This drawing remains the property of Rapid Plans and may not be copied, reproduced, or used in any way without the written consent of Rapid Plans. All Plans to be read in conjunction with Basic Certificate New Works to be constructed shown in Shaded/Blue




The builder shall check and verify all dimensions and verify all errors and omissions to the Designer. Do not scale the drawings. Drawings shall not be used for construction purposes until issued by the Designer for construction.

NOTES
15 Bangaroo Street, North Balgowlah is zoned R2-Low Density Residential
16 Bangaroo Street, North Balgowlah is not considered a Heritage Item
All Plans to be read in conjunction with Basic Certificate New Works to be constructed shown in Shaded/Blue

Disclaimer
The DA Application Only plans are for DA Application purposes only. These plans are not to be used for the construction certificate application by any Certifying Authority without the written permission of Rapid Plans or the supply of authorised Construction Certificate drawings by Rapid Plans

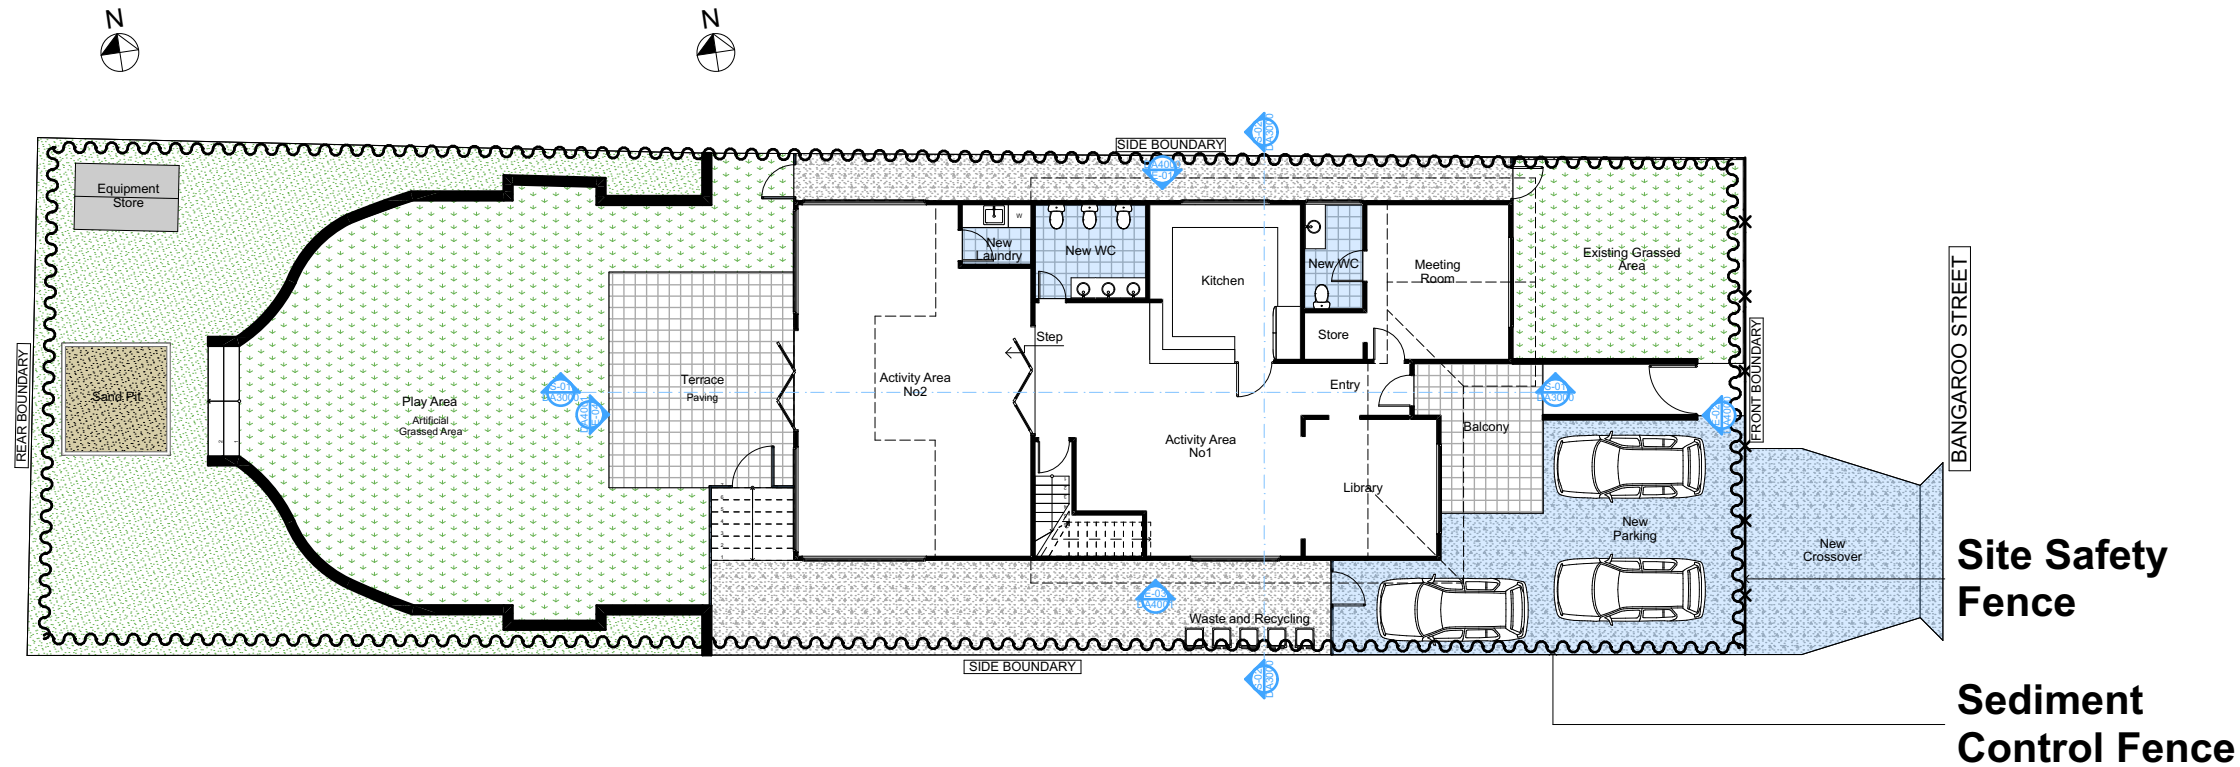

2 SEDIMENT & EROSION CONTROL PLAN 1:200

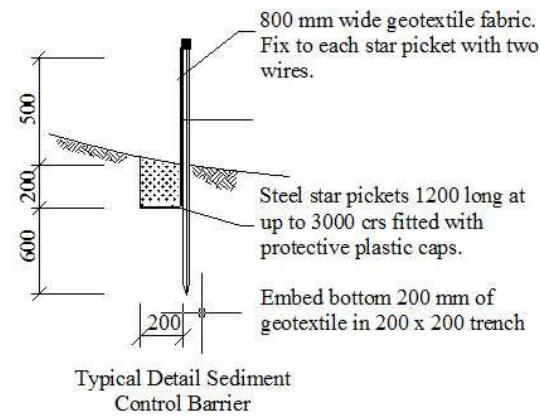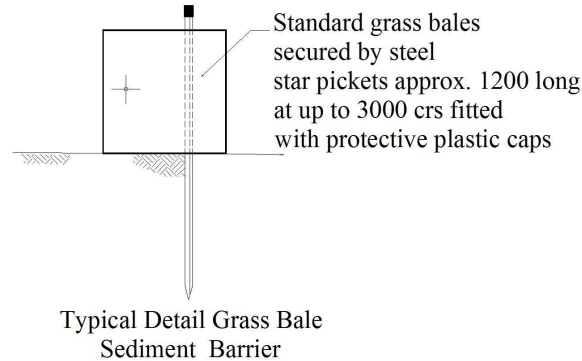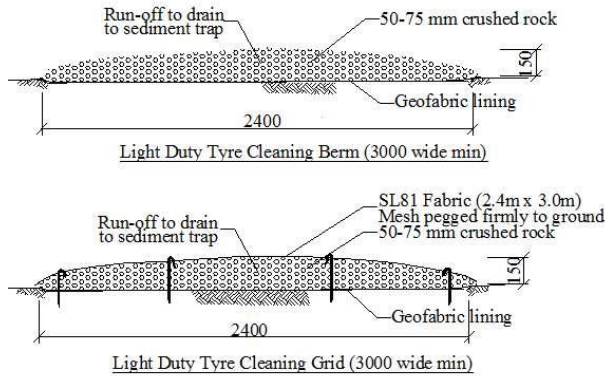

These plans are for DA Application purposes only. These plans are not to be used for construction certificate application without the written permission of Rapid Plans

DA APPLICATION ONLY
NOT FOR CONSTRUCTION

Builder to Check and Confirm all Measurements Prior to Commencement of any works. Immediately Report any Discrepancies to Rapid Plans



Drawn | Checked GBJ
Plot Date: 16/04/2021
Project NO.: RP0710GIE
Project Status DA

Client Kellie Gielis

Site: 16 Bangaroo Street, North Balgowlah


DRAWING TITLE: SITE AND LOCATION
Sediment & Erosion Plan

PROJECT NAME: **Alterations & Additions**

REVISION NO. DATE
- 19/1/21
DRAWING NO. **DA1002**

Plot Date: 16/04/2021
Sheet Size: A3

Denotes New Works

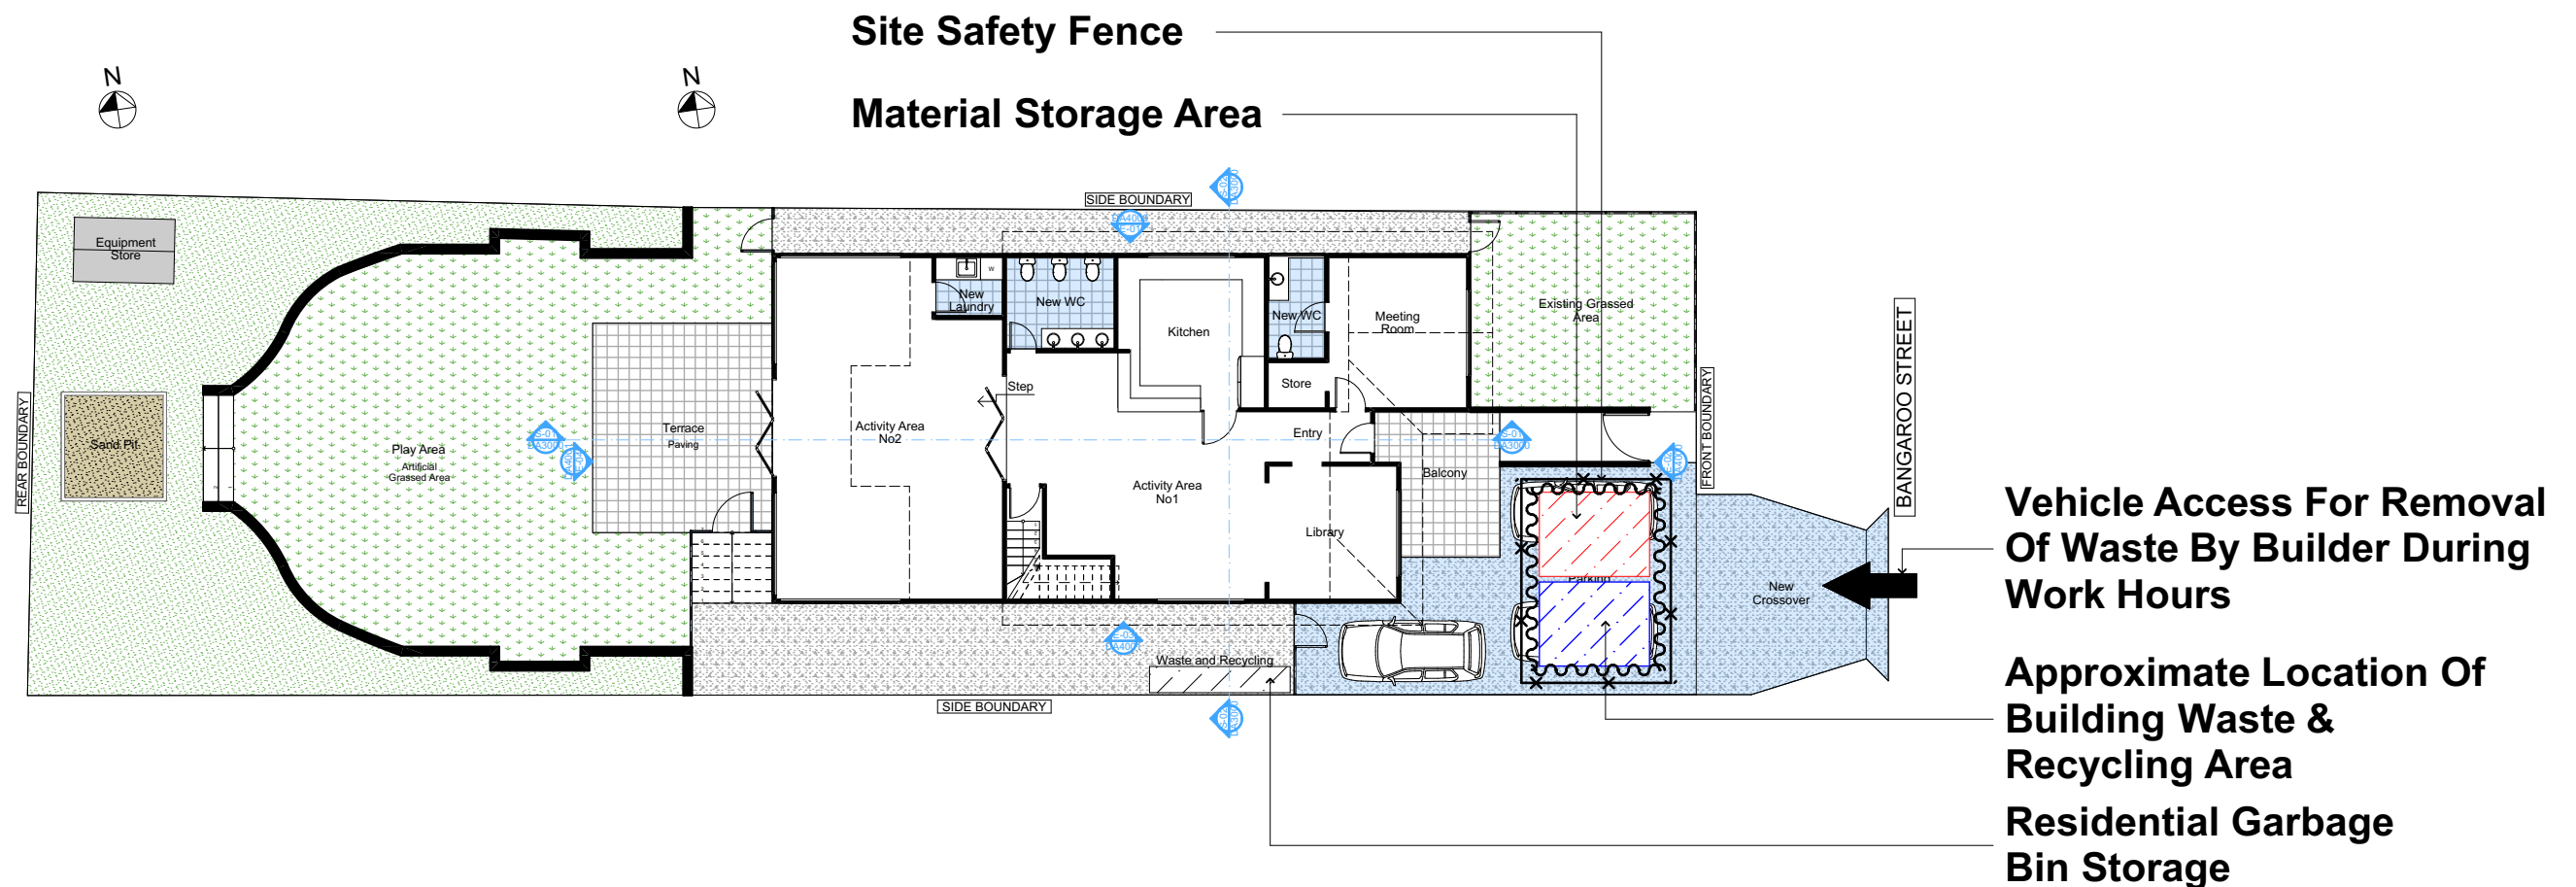

2

WASTE MANAGEMENT PLAN
1:200

**DA APPLICATION
ONLY**
NOT FOR CONSTRUCTION

NOTES
16 Bangaroo Street, North Balgowlah is zoned R2-Low Density Residential
All Plans to be read in conjunction with Basix Certificate
New Works to be constructed shown in Shaded/Blue
16 Bangaroo Street, North Balgowlah is not considered a heritage item

Certifying
The DA Application Only plans are for DA Application purposes only. These plans are not to be used for the construction certificate application by any Certifying Authority without the written permission of Rapid Plans or the supply of authorised Construction Certificate drawings by Rapid Plans




© Copyright
Rapid Plans 2020

Rapid Plans reserves all rights to this drawing, this drawing remains the property of Rapid Plans and may not be copied without written consent, all content including intellectual, remain the property of Rapid Plans, all copies of this drawing will be returned to Rapid Plans upon request.
The builder shall check and verify all dimensions and verify all errors and omissions to the Designer. Do not scale the drawings. Drawings shall not be used for construction purposes until issued by the Designer for construction.



**Builder to Check and Confirm
all Measurements Prior to
Commencement of any works.
Immediately Report any
Discrepancies to Rapid Plans**

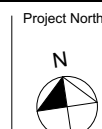


Checked
Plot Date: 16/04/2021
Project NO. RP0710GIE
Project Status DA
Client Kellie Gielis
Site: 16 Bangaroo Street, North Balgowlah
Sheet Size: A3

DRAWING TITLE :
SITE AND LOCATION
Waste Management Plan
PROJECT NAME :
Alterations & Additions

REVISION NO.
-
DATE
19/1/21
DRAWING NO.
DA1003

These plans are for DA Application purposes only. These plans are not to be used for the construction certificate application without the written permission of Rapid Plans


Denotes New Works

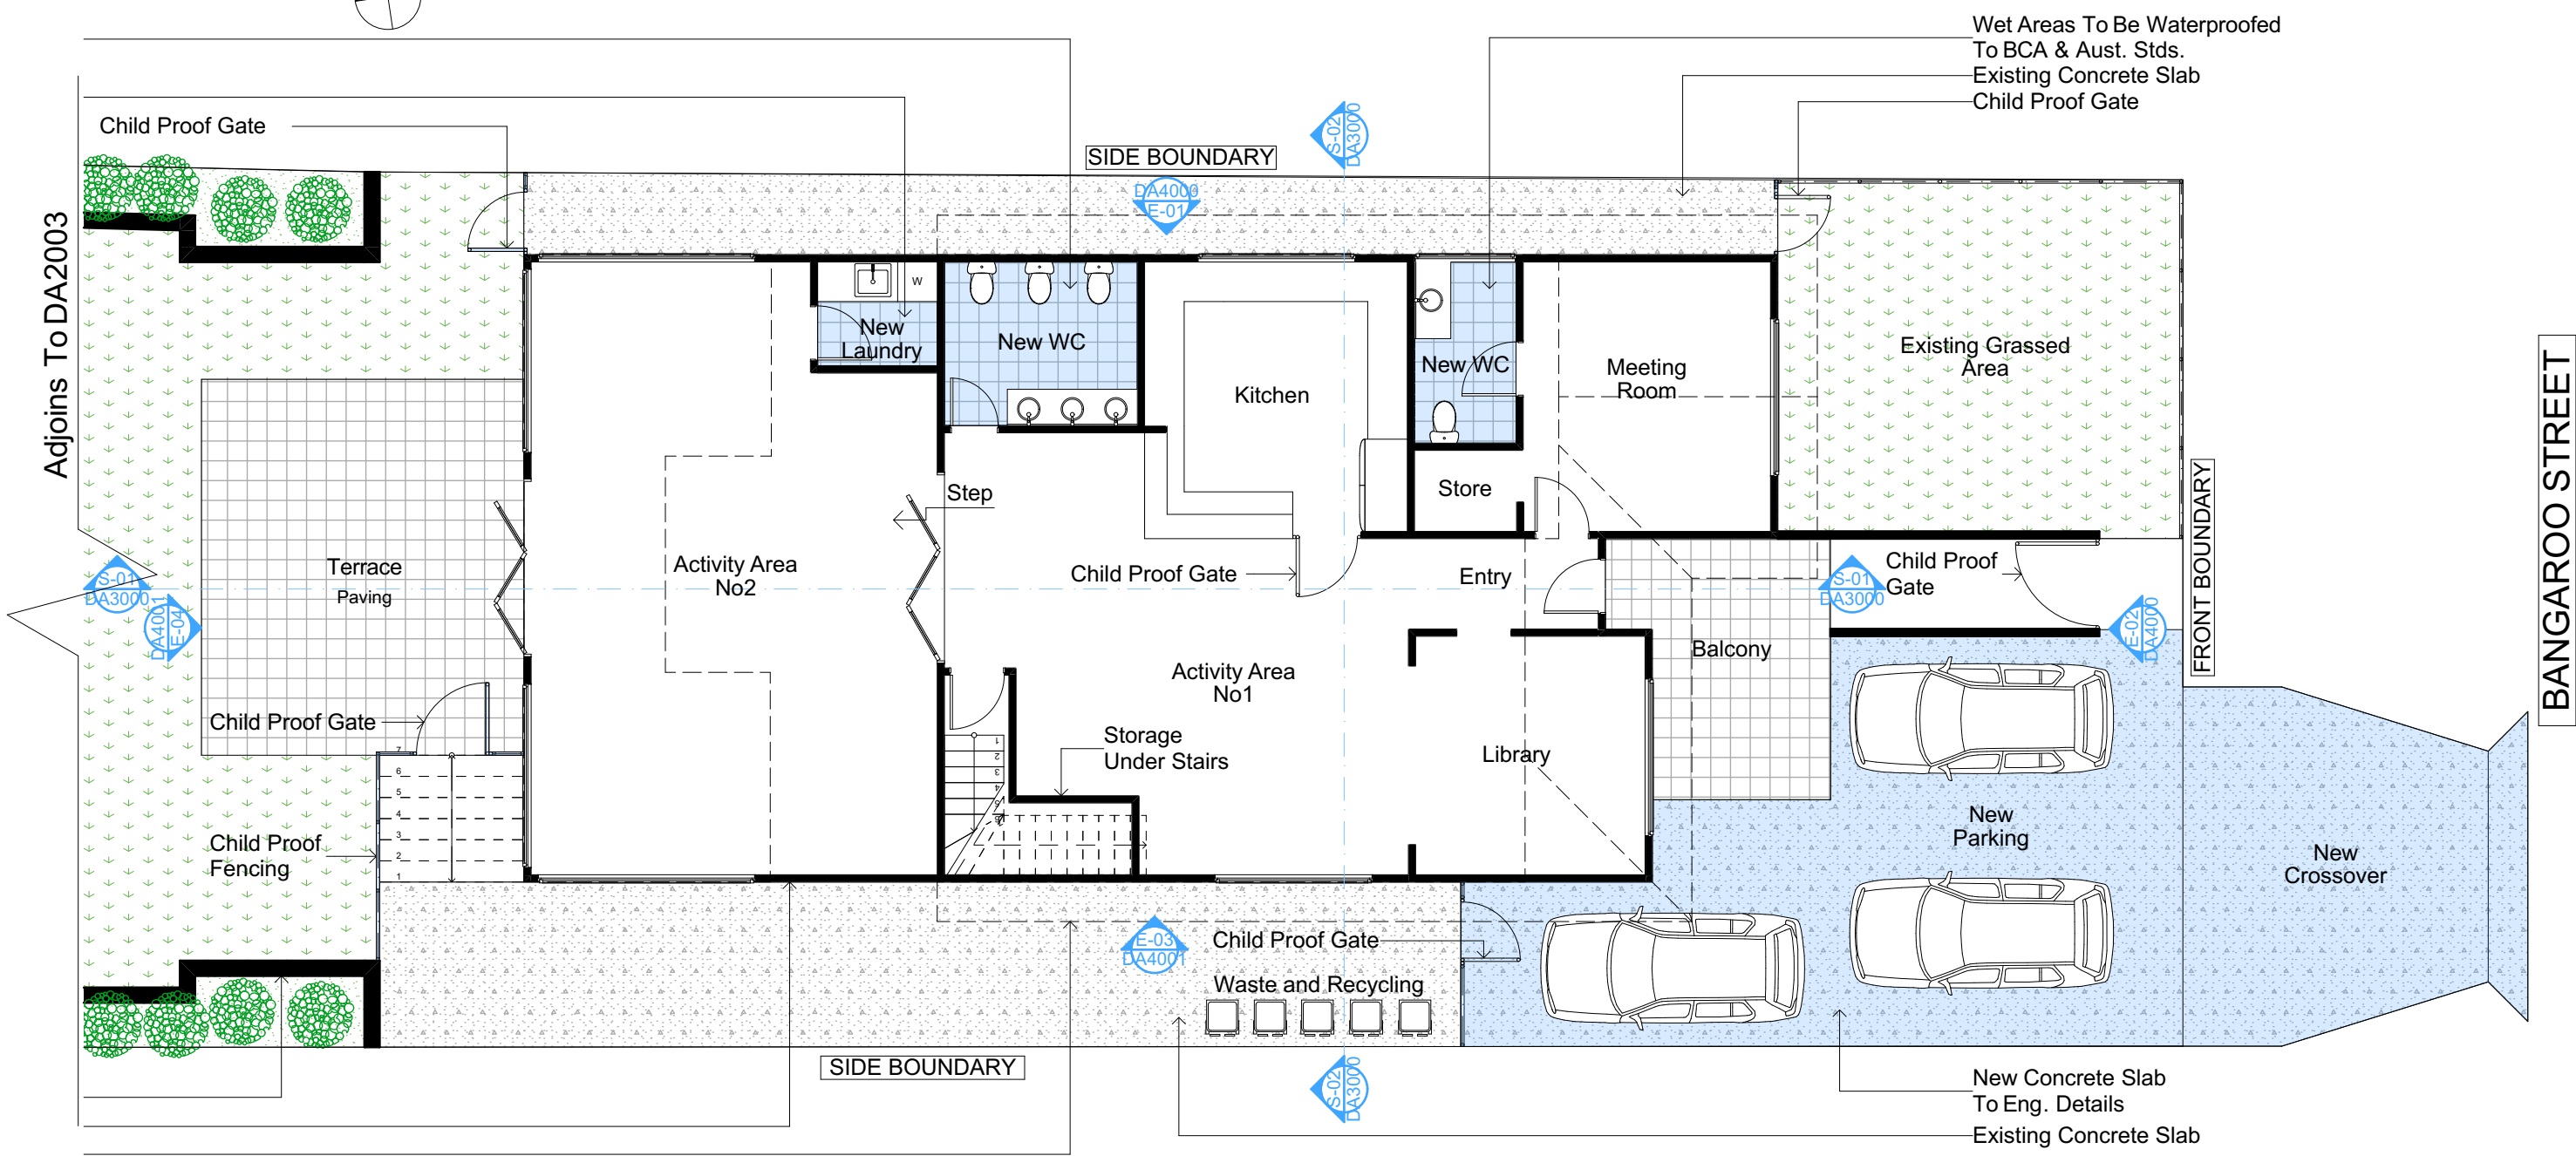

2 GROUND FLOOR
1:100

**DA APPLICATION
ONLY
NOT FOR CONSTRUCTION**

Denotes New Works

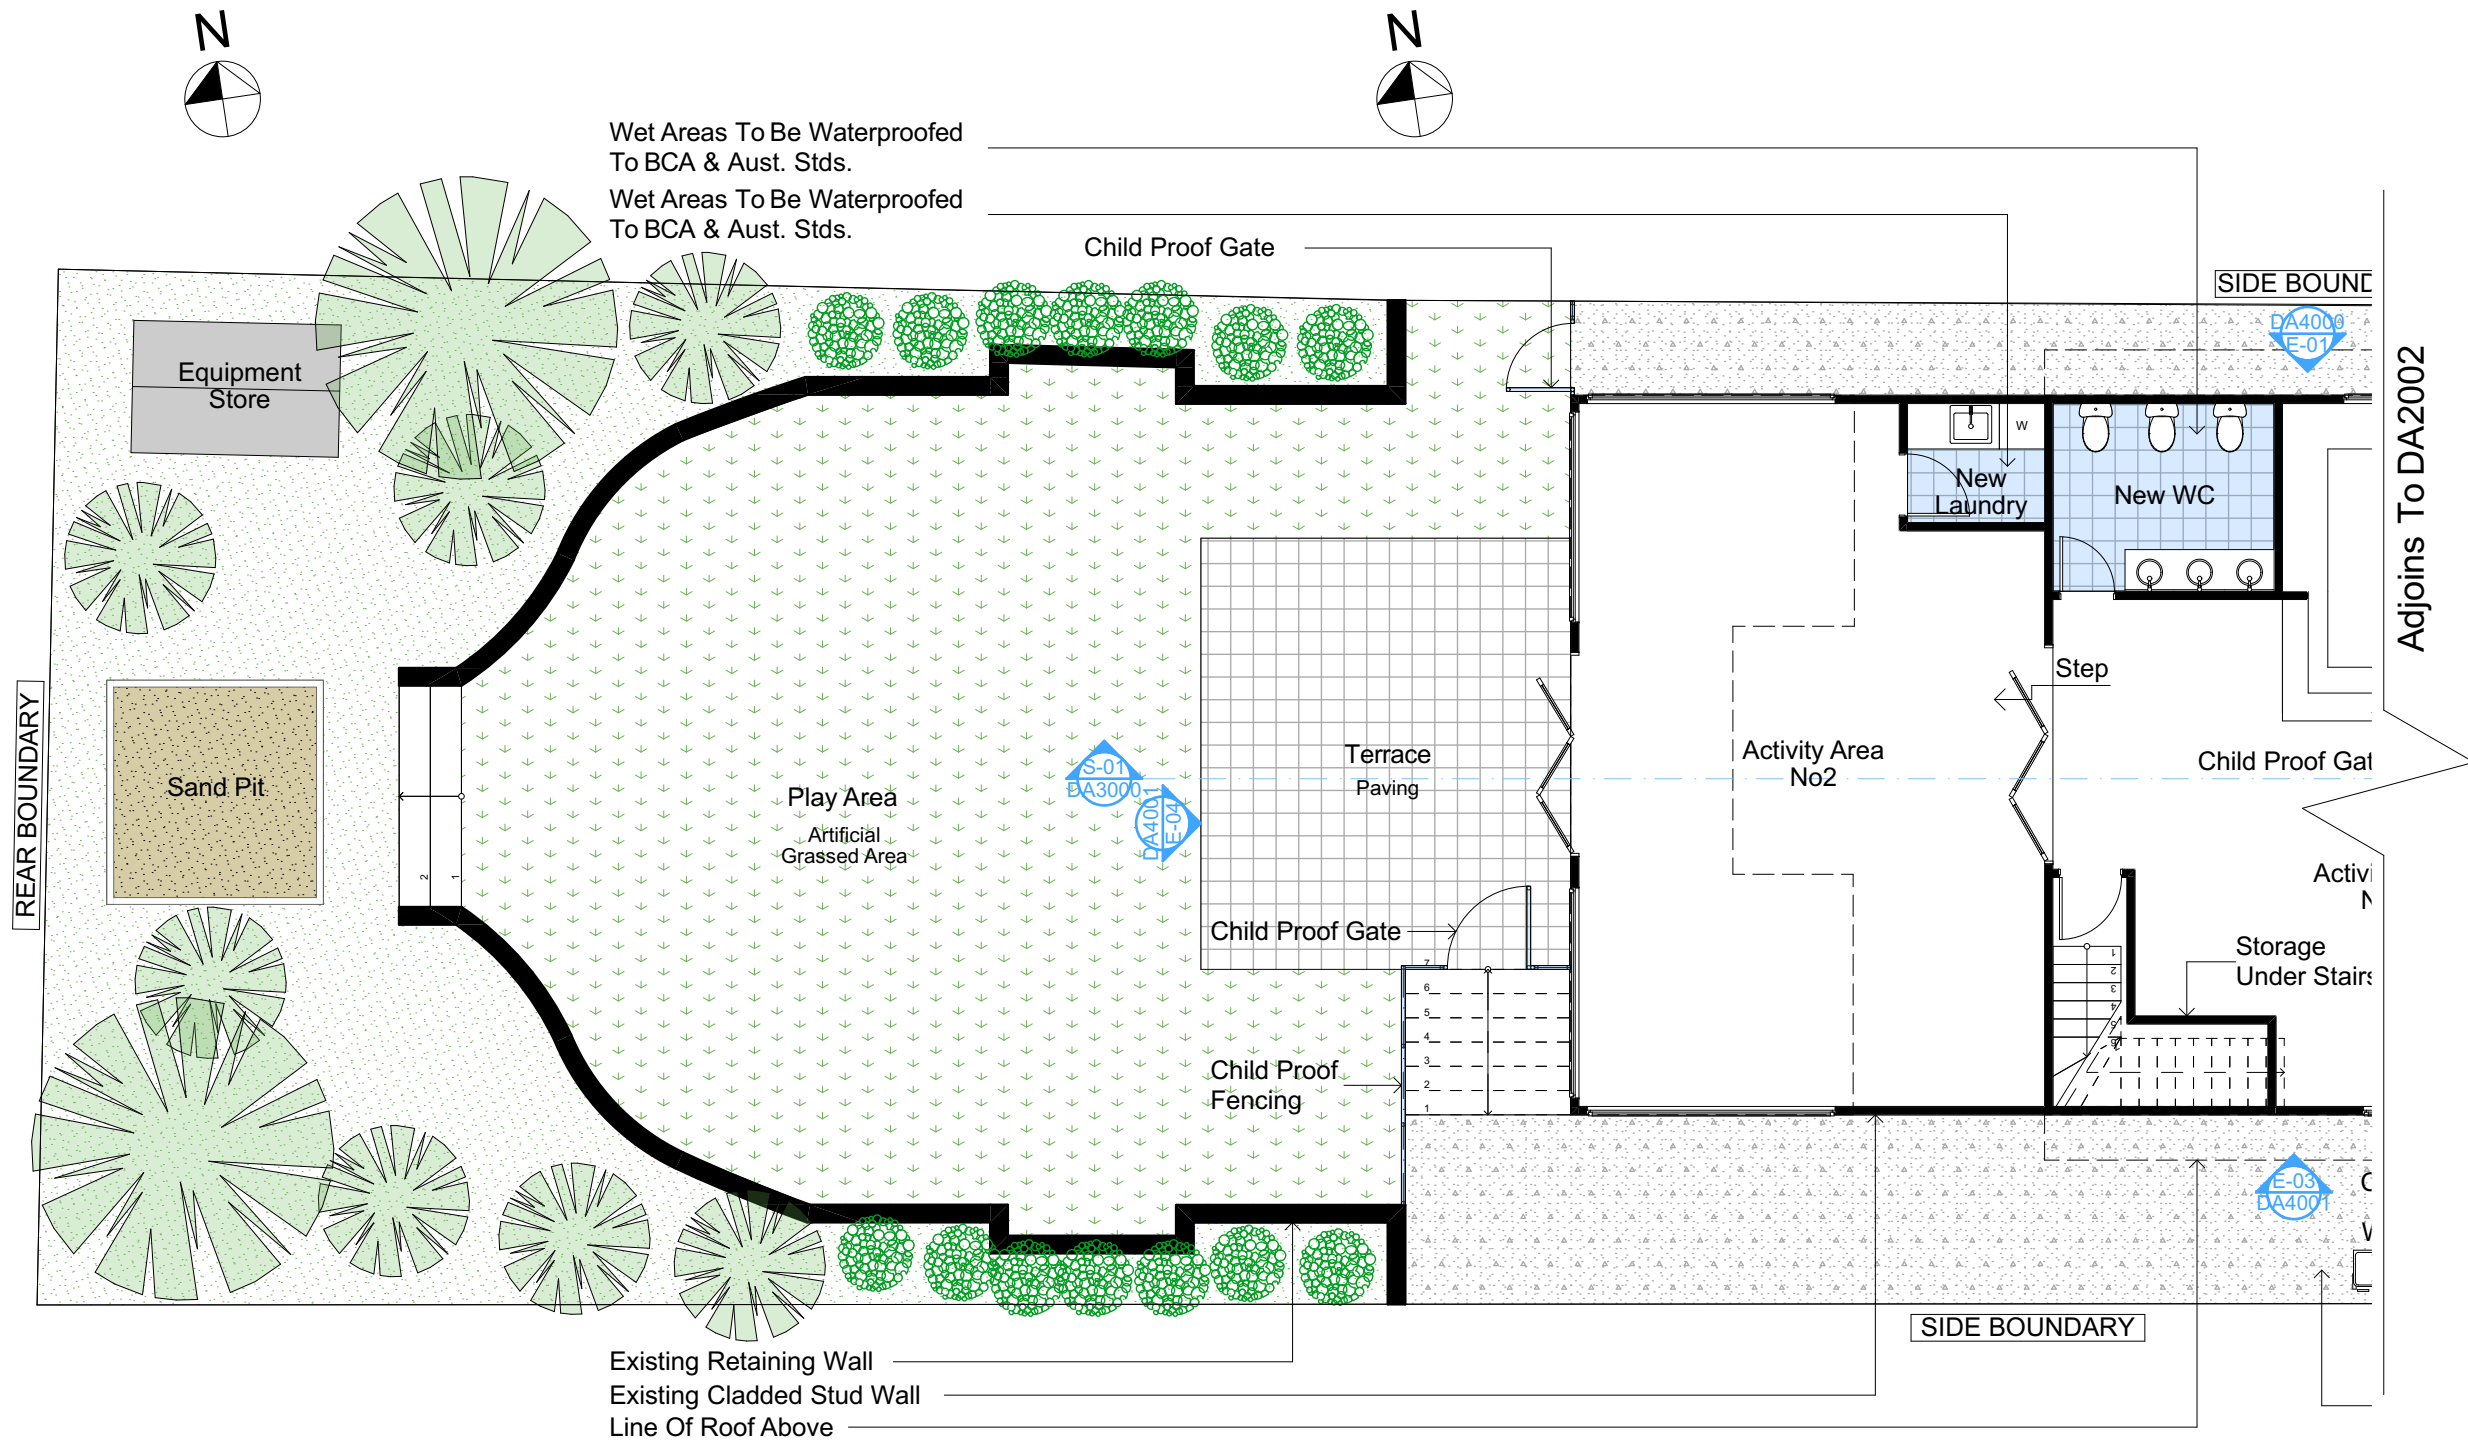

2 GROUND FLOOR 1:100

DA APPLICATION ONLY
NOT FOR CONSTRUCTION




Rapid Plans
www.rapidplans.com.au
PO Box 6193 Frenchs Forest
NSW 2086
Fax: (02) 9905-8865
Mobile: 0414-945-024
Email: greg@rapidplans.com.au
© Copyright
Rapid Plans 2020

Rapid Plans reserves all rights to this drawing, this drawing remains the property of Rapid Plans and may not be copied without written consent, all content including intellectual, remain the property of Rapid Plans, all copies of this drawing will be returned to Rapid Plans upon request.
The builder shall check and verify all dimensions and verify all errors and omissions to the Designer. Do not scale the drawings. Drawings shall not be used for construction purposes until issued by the Designer for construction.

bdaa
BUILDING DESIGNERS
ASSOCIATION OF AUSTRALIA

bdaa
ACCREDITED
BUILDING DESIGNER


Builder to Check and Confirm
all Measurements Prior to
Commencement of any works.
Immediately Report any
Discrepancies to Rapid Plans

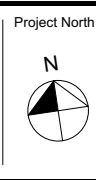

Project North
Checked
Plot Date: 16/04/2021
Project NO: RP0710GIE
Project Status: DA
Client: Kellie Gielis
Site: 16 Bangaroo Street, North
Balgowlah
Sheet Size: A3

DRAWING TITLE :
PLANS
GROUND FLOOR 2
PROJECT NAME :
Alterations & Additions

REVISION NO.
-
DATE:
19/1/21
DRAWING NO.
DA2002

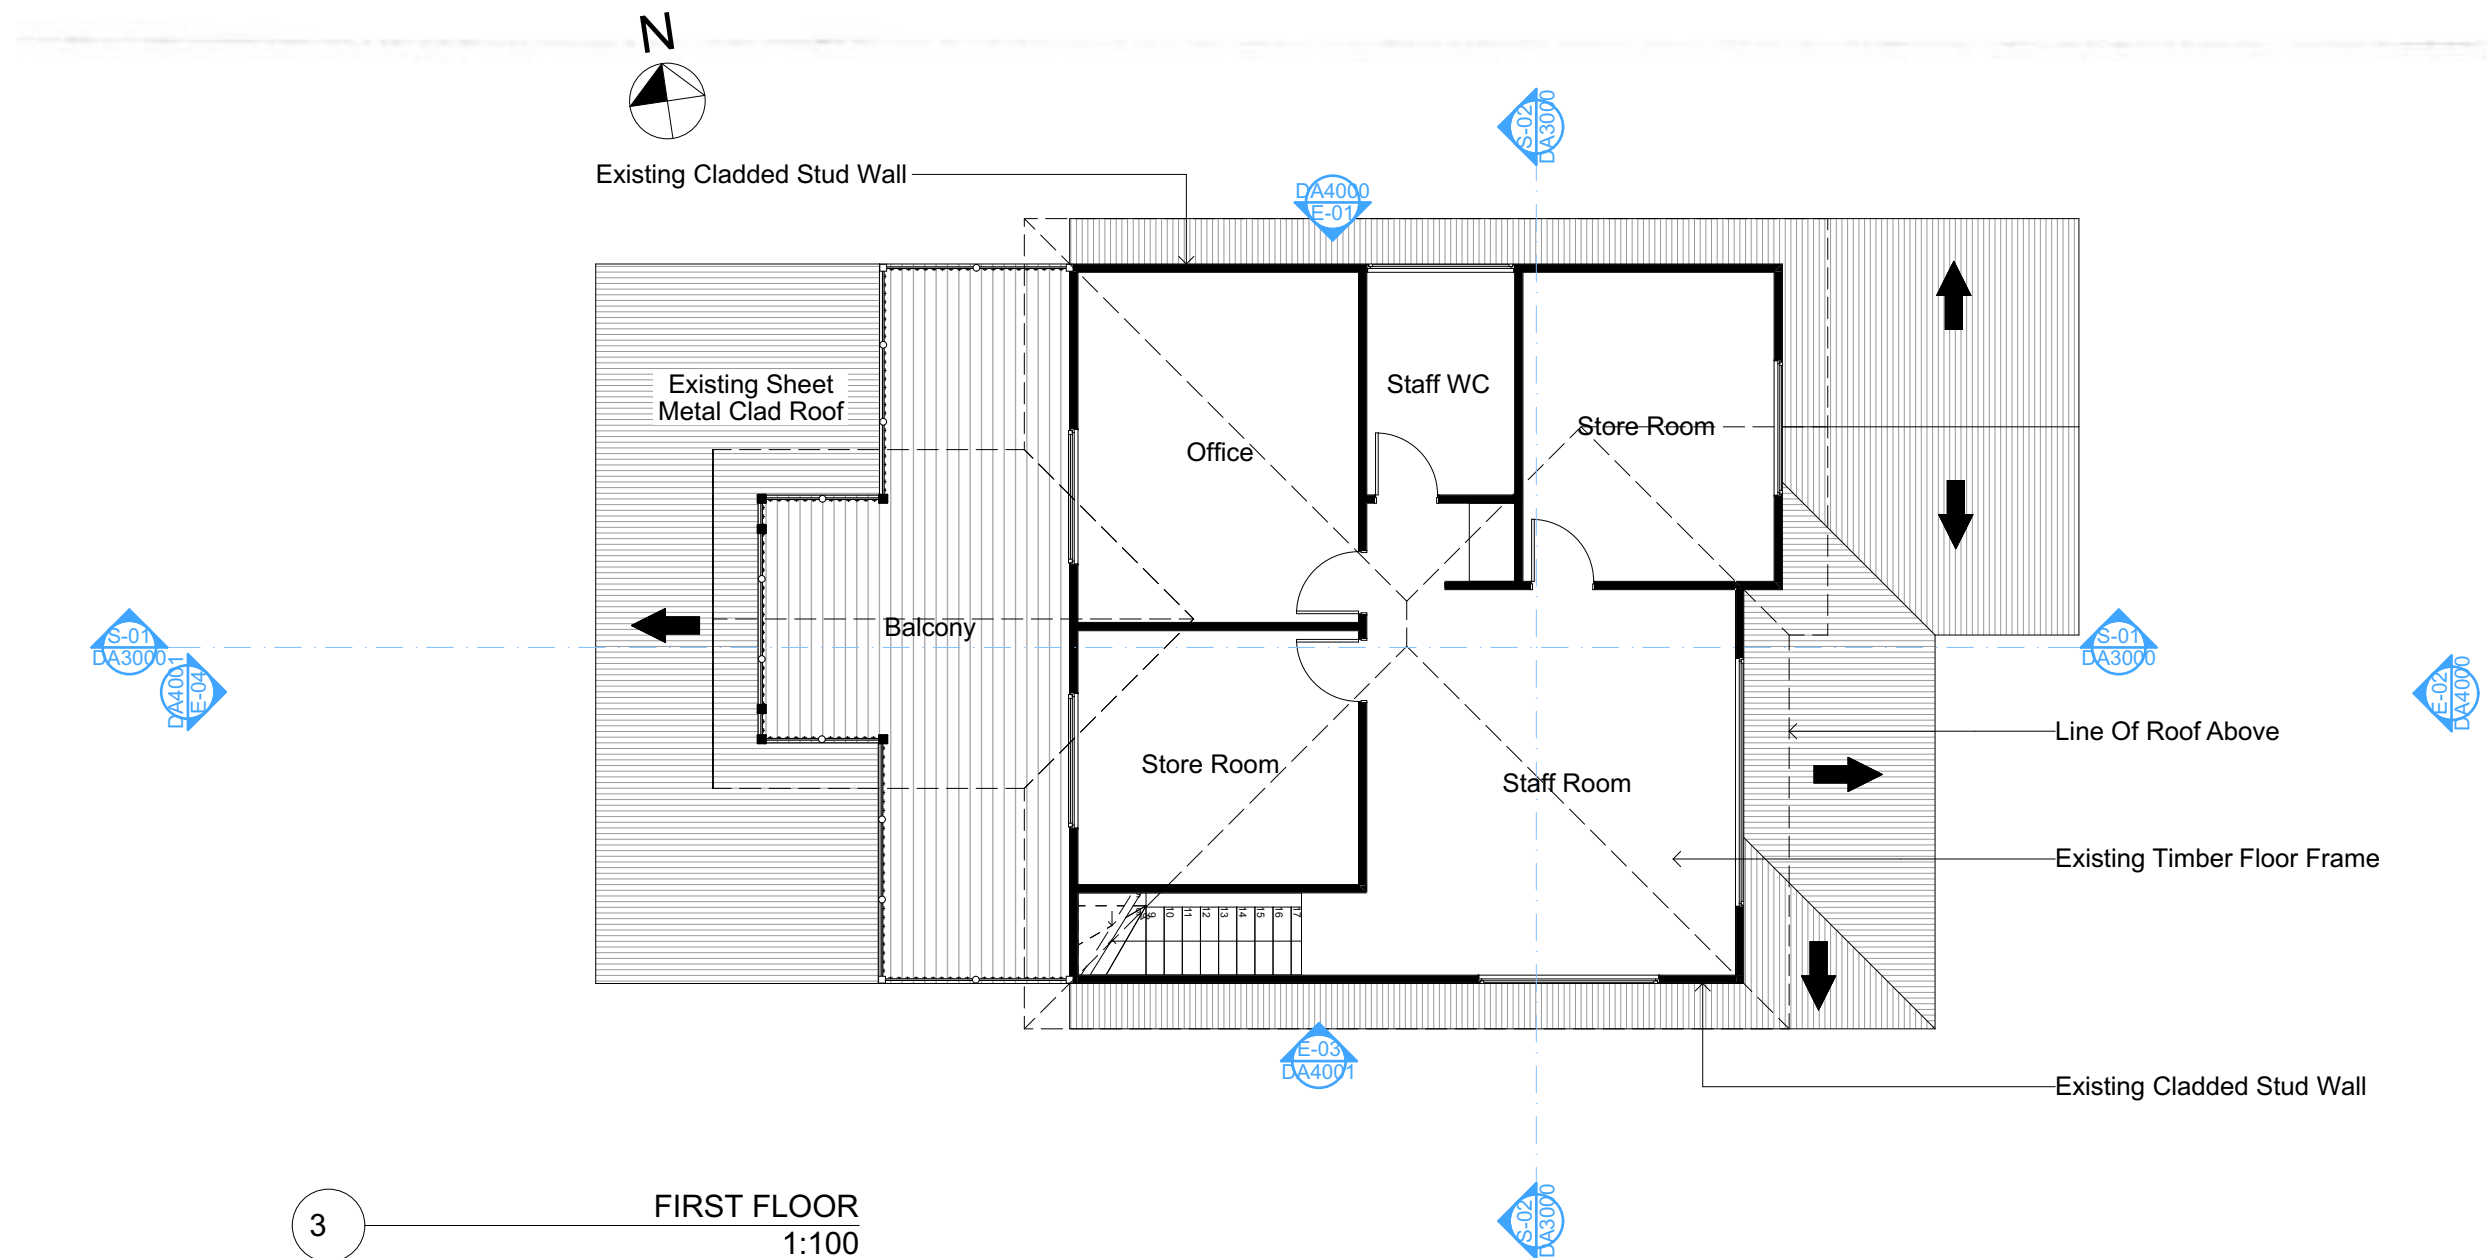

**DA APPLICATION
ONLY
NOT FOR CONSTRUCTION**




Rapid Plans
www.rapidplans.com.au
PO Box 6193 Frenchs Forest
NSW 2086
Fax: (02) 9905-8865
Mobile: 0414-945-024
Email: greg@rapidplans.com.au
© Copyright
Rapid Plans 2020

Rapid Plans reserves all rights to this drawing, this drawing remains the property of Rapid Plans and may not be copied without written consent, all content including intellectual, remain the property of Rapid Plans, all copies of this drawing will be returned to Rapid Plans upon request.
The builder shall check and verify all dimensions and verify all errors and omissions to the Designer. Do not scale the drawings. Drawings shall not be used for construction purposes until issued by the Designer for construction.



**Builder to Check and Confirm
all Measurements Prior to
Commencement of any works.
Immediately Report any
Discrepancies to Rapid Plans**

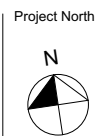

Checked
Plot Date:
Project NO.
Project Status

Client
Site:
Sheet Size: A3


GBJ
16/04/2021
RP0710GIE
DA

Kellie Gielis
16 Bangaroo Street, North
Balgowlah

DRAWING TITLE :
**PLANS
FIRST FLOOR**

PROJECT NAME :
Alterations & Additions


REVISION NO.
-
DATE:
19/1/21
DRAWING NO.
DA2003

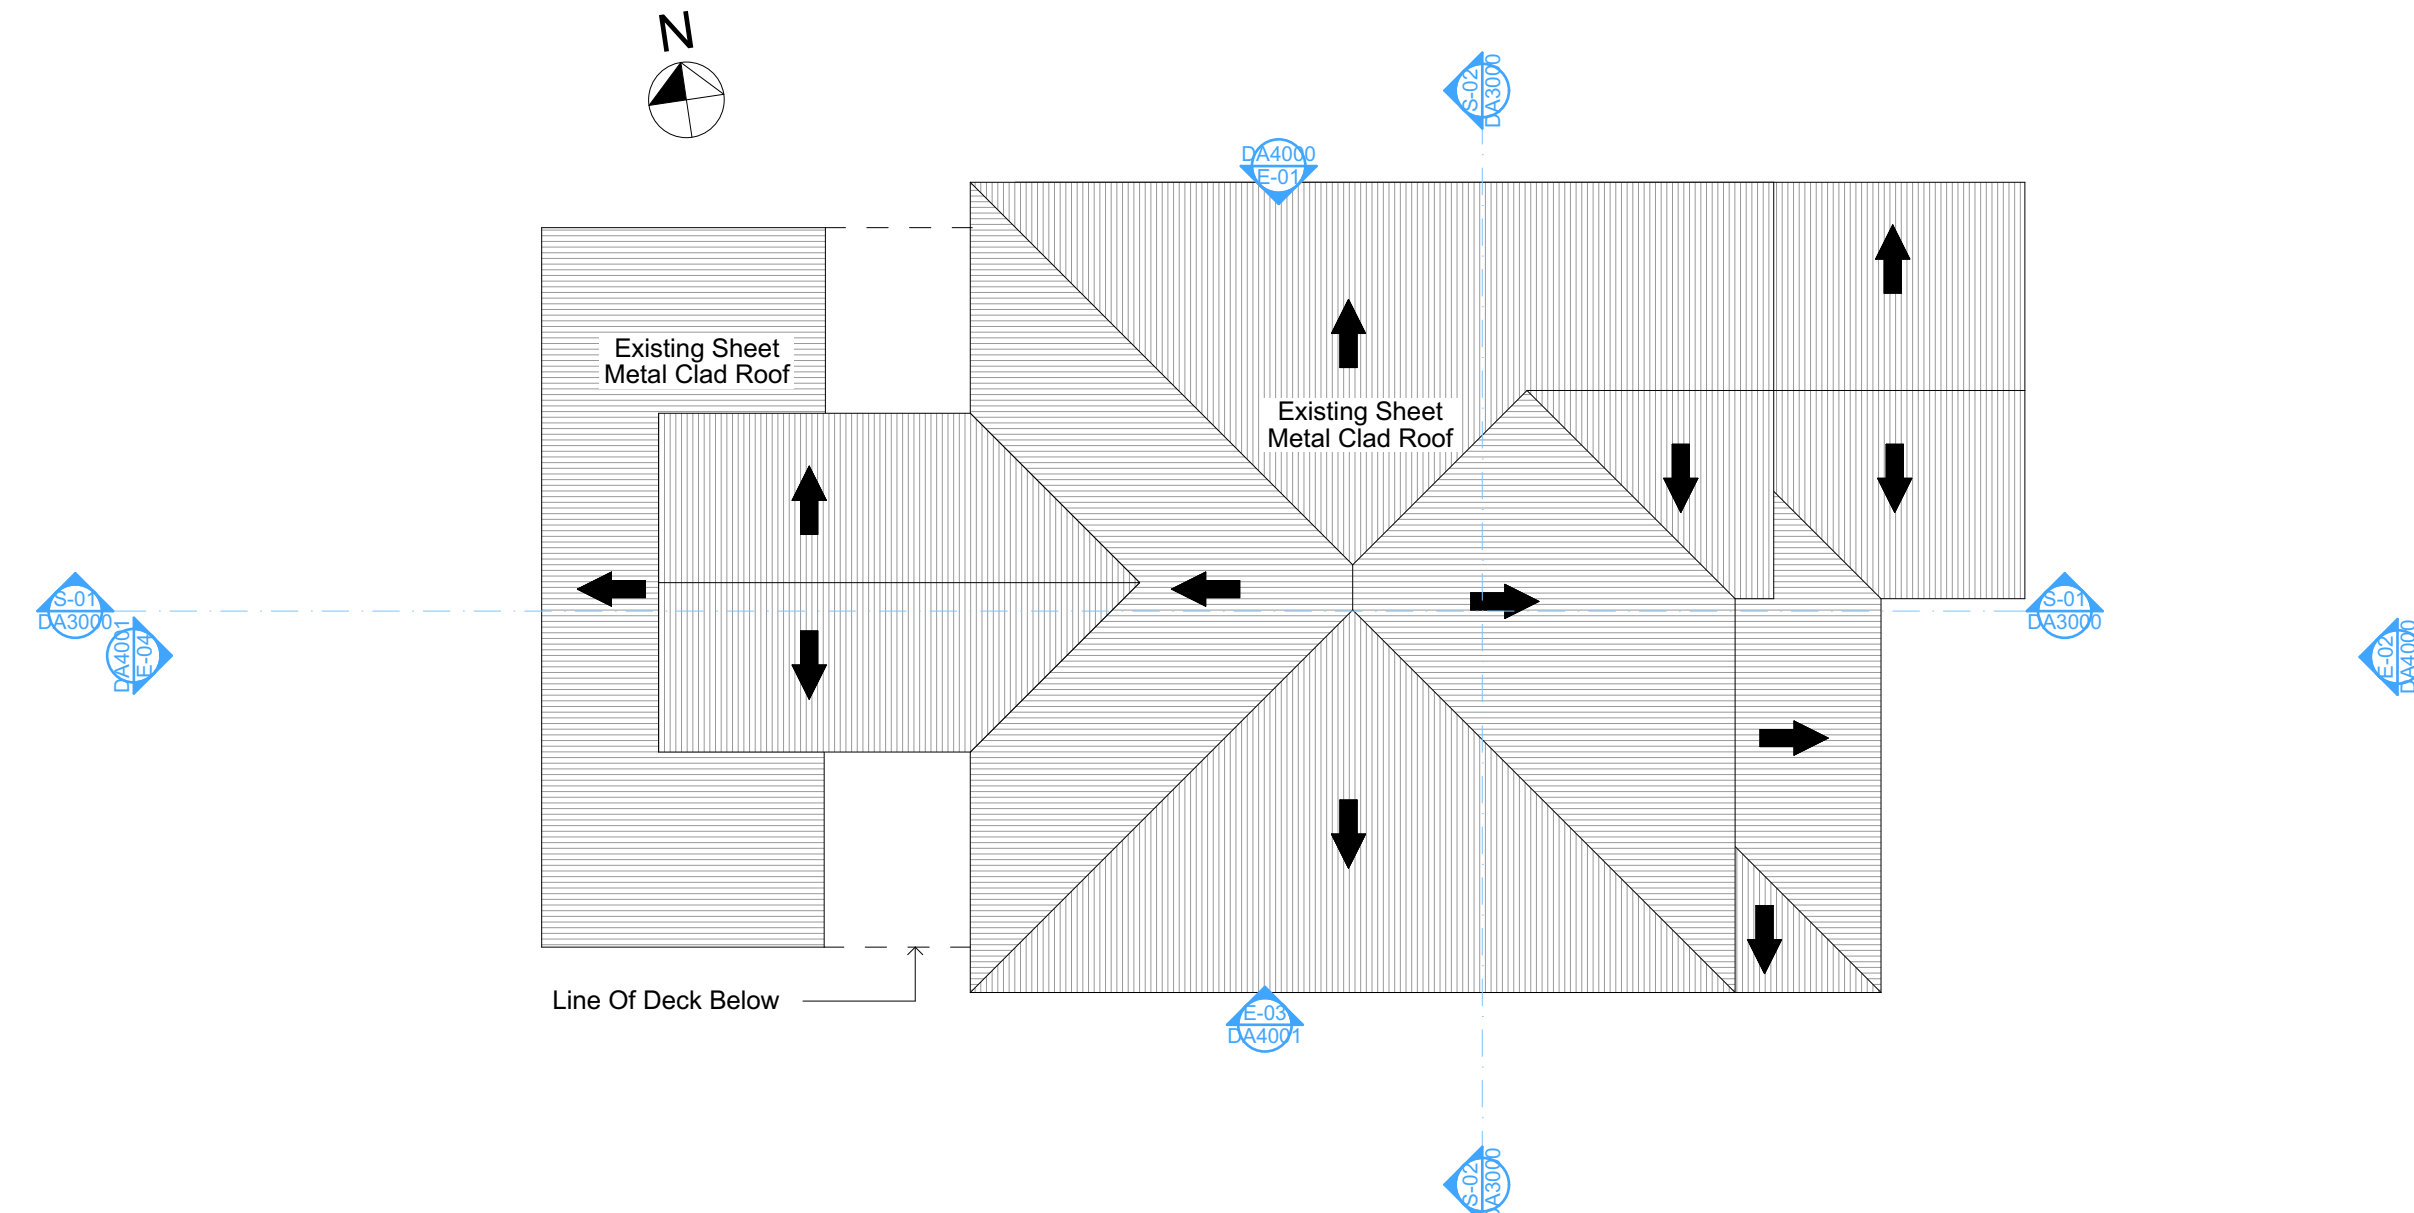

4 ROOF PLAN
1:100

These plans are for DA Application purposes only. These plans are not to be used for construction certificate application without the written permission of Rapid Plans


DA APPLICATION ONLY
NOT FOR CONSTRUCTION




Rapid Plans
Building Design and Architectural Drafting

North of Plans
PO Box 6239 Rydalmere NSW 2114
Tel: (02) 9350-8845 Mobile: 0414-545-024
Email: info@rapidplans.com.au

© Copyright Rapid Plans 2020



bdaa
BUILDING DESIGNERS
ASSOCIATION OF AUSTRALIA



bdaa
ACCREDITED
BUILDING DESIGNER

Rapid Plans reserves all rights to this drawing. This drawing remains the property of Rapid Plans and may not be copied, without written consent, all content including intellectual, remain the property of Rapid Plans, all copies of this drawing will be returned to Rapid Plans upon request.


The builder shall check and verify all dimensions and verify all errors and omissions to the Designer. Do not scale the drawings. Drawings shall not be used for construction purposes until issued by the Designer for construction.

NOTES
15 Bangaroo Street, North Balgowlah is zoned R2-Low Density Residential
16 Bangaroo Street, North Balgowlah is not considered a Heritage Item
All Plans to be read in conjunction with Basic Certificate New Works to be constructed shown in Shaded/Blue

Certifying
The DA Application Only plans are for DA Application purposes only. These plans are not to be used for the construction certificate application by any Certifying Authority without the written permission of Rapid Plans or the supply of authorised Construction Certificate drawings by Rapid Plans

Builder to Check and Confirm all Measurements Prior to Commencement of any works. Immediately Report any Discrepancies to Rapid Plans

Project North

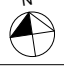

Drawn | Checked GBJ
Plot Date: 16/04/2021
Project NO.: RP0710GIE
Project Status DA

Client Kellie Gielis

Site: 16 Bangaroo Street, North Balgowlah


DRAWING TITLE: PLANS
ROOF

PROJECT NAME: **Alterations & Additions**


REVISION NO.	DATE
-	19/1/21

DRAWING NO. **DA2004**

Plot Date: 16/04/2021
Sheet Size: A3

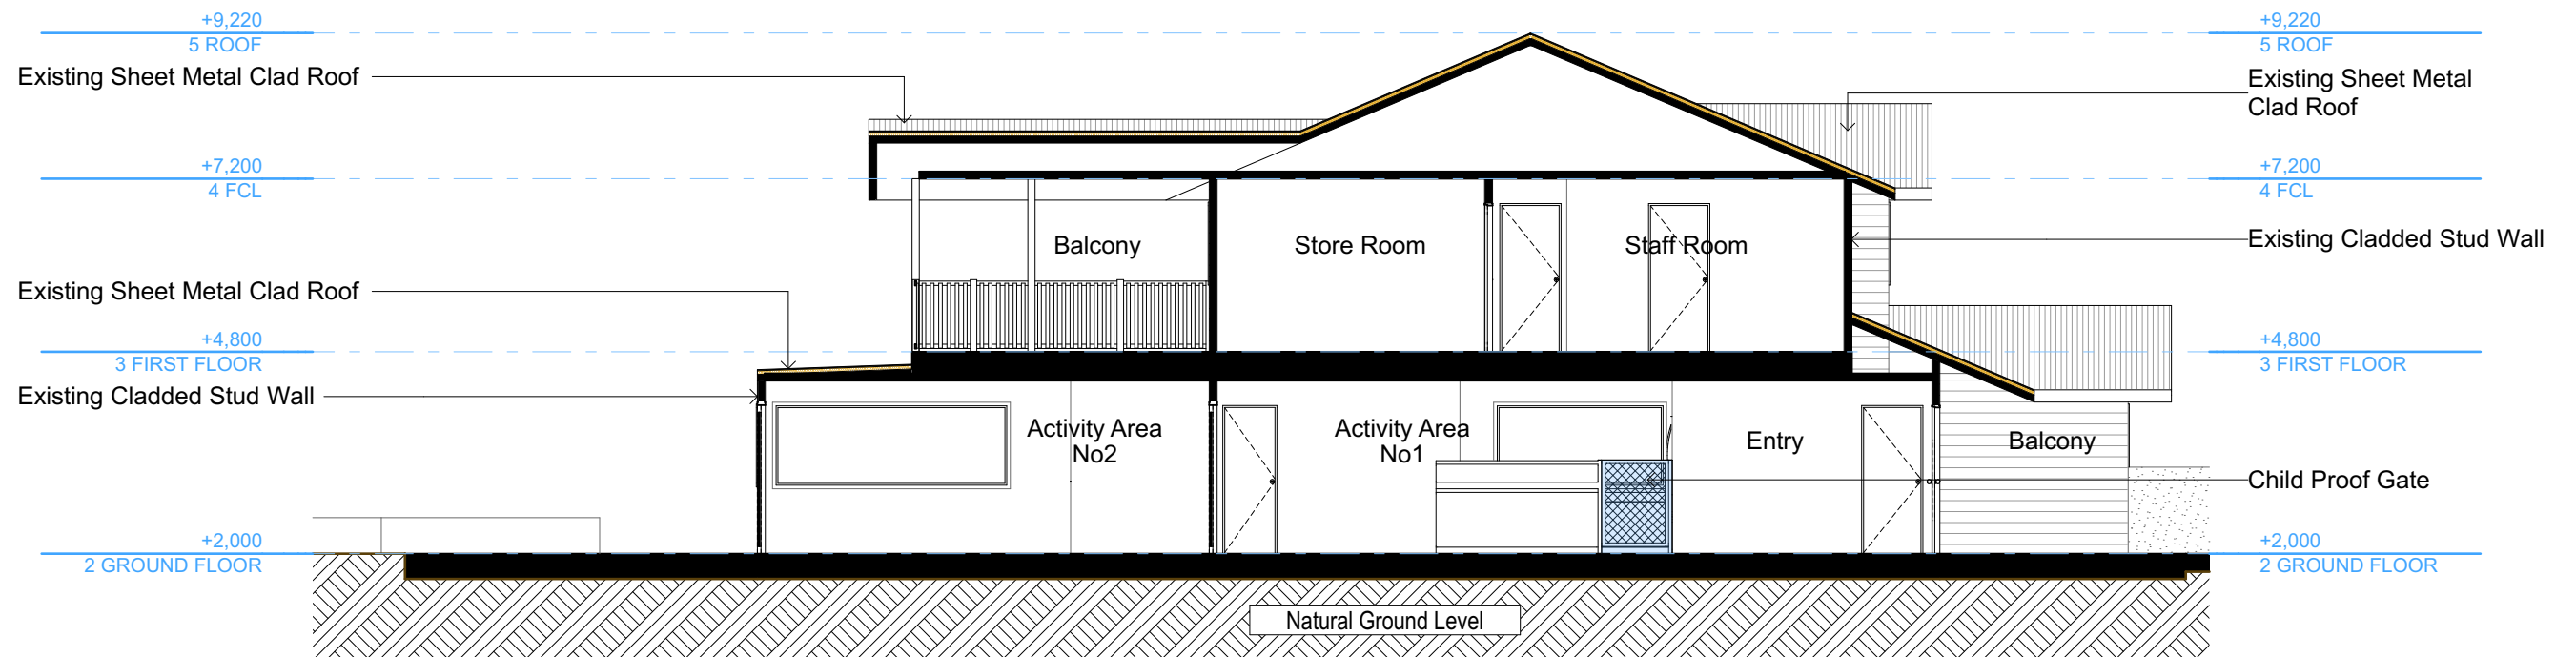

S-01 SECTION 1
1:100

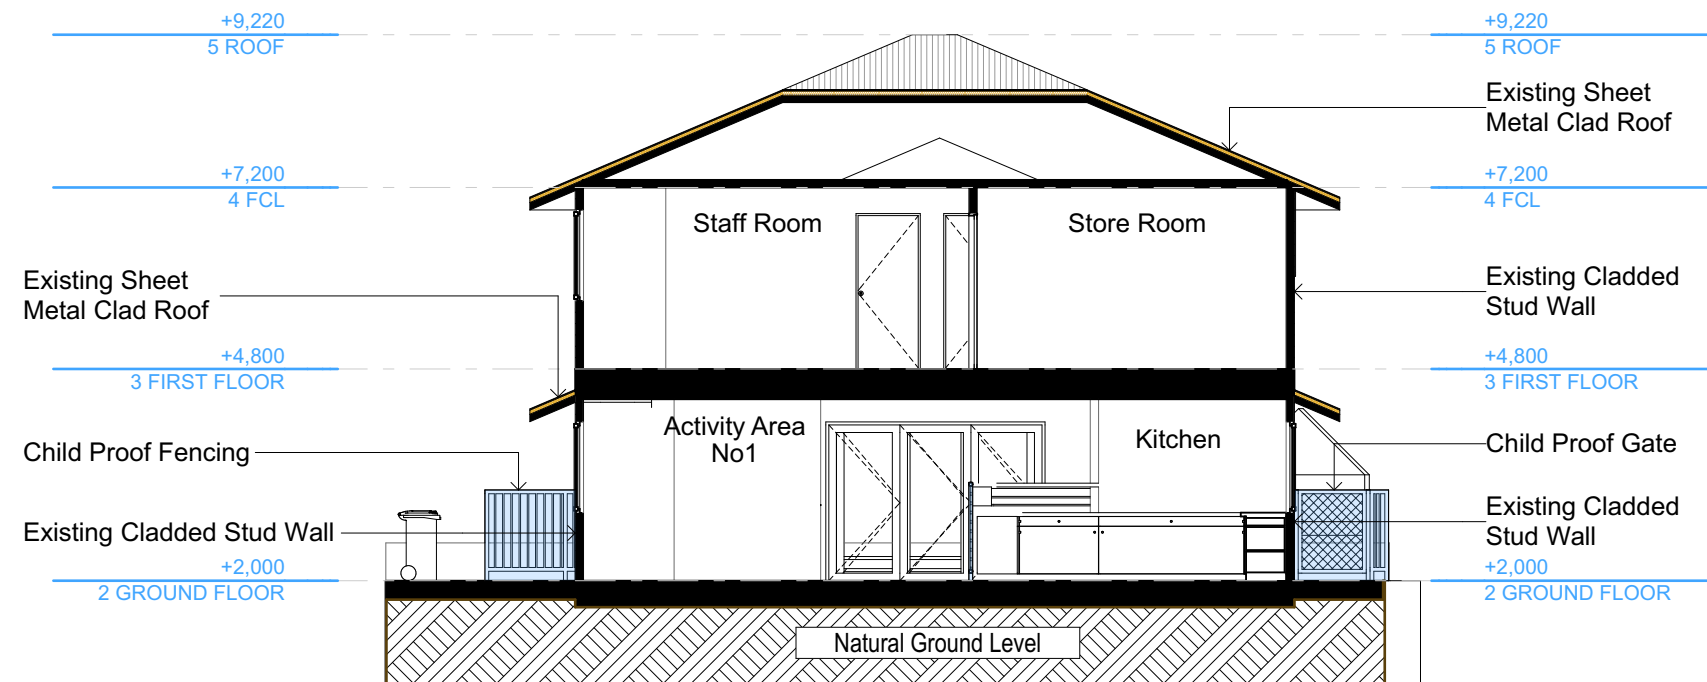

S-02 SECTION 2
1:100

**DA APPLICATION
ONLY
NOT FOR CONSTRUCTION**

NOTES
16 Bangaroo Street, North Balgowlah is zoned R2-Low Density Residential
All Plans to be read in conjunction with Basix Certificate
New Works to be constructed shown in Shaded/Blue
16 Bangaroo Street, North Balgowlah is not considered a heritage item

Certifying
The DA Application Only plans are for DA Application purposes only. These plans are not to be used for the construction certificate application by any Certifying Authority without the written permission of Rapid Plans or the supply of authorised Construction Certificate drawings by Rapid Plans




Rapid Plans
www.rapidplans.com.au
PO Box 6193 Frenchs Forest
NSW 2086
Fax: (02) 9905-8865
Mobile: 0414-945-024
Email: greg@rapidplans.com.au

© Copyright
Rapid Plans 2020

Rapid Plans reserves all rights to this drawing, this drawing remains the property of Rapid Plans and may not be copied without written consent, all content including intellectual, remain the property of Rapid Plans, all copies of this drawing will be returned to Rapid Plans upon request.
The builder shall check and verify all dimensions and verify all errors and omissions to the Designer. Do not scale the drawings. Drawings shall not be used for construction purposes until issued by the Designer for construction.



**Builder to Check and Confirm
all Measurements Prior to
Commencement of any works.
Immediately Report any
Discrepancies to Rapid Plans**

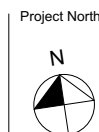

Checked
Plot Date:
Project NO.
Project Status

Client
Site:
Sheet Size: A3

GBJ
16/04/2021
RP0710GIE
DA
Kellie Gielis
16 Bangaroo Street, North
Balgowlah


DRAWING TITLE :
**SECTIONS
SECTION 1**
PROJECT NAME :
Alterations & Additions

REVISION NO.
-
DATE:
19/1/21
DRAWING NO.
DA3000

These plans are for DA Application purposes only. These plans are not to be used for the construction certificate application without the written permission of Rapid Plans



E-01 ELEVATION NORTH
1:100

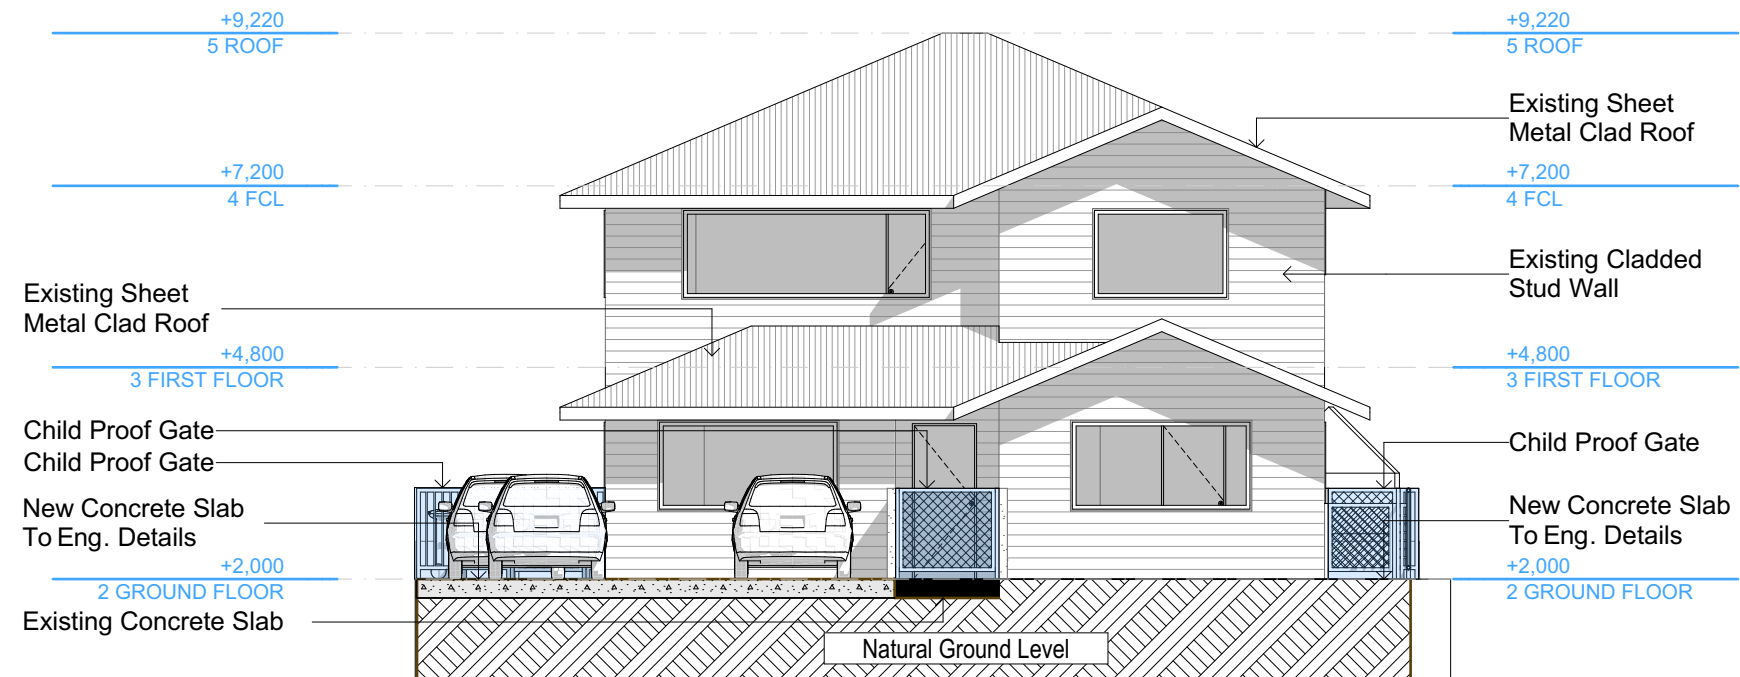

E-02 ELEVATION EAST
1:100

**DA APPLICATION
ONLY**
NOT FOR CONSTRUCTION

NOTES

16 Bangaroo Street, North Balgowlah is zoned R2-Low Density Residential
All Plans to be read in conjunction with Basix Certificate
New Works to be constructed shown in Shaded/Blue
16 Bangaroo Street, North Balgowlah is not considered a heritage item

Certifying


The DA Application Only plans are for DA Application purposes only. These plans are not to be used for the construction certificate application by any Certifying Authority without the written permission of Rapid Plans or the supply of authorised Construction Certificate drawings by Rapid Plans



© Copyright
Rapid Plans 2020



**Builder to Check and Confirm
all Measurements Prior to
Commencement of any works.
Immediately Report any
Discrepancies to Rapid Plans**

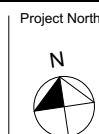

Checked
Plot Date:
Project NO.
Project Status

GBJ
16/04/2021
RP0710GIE
DA

Client
Site:
Sheet Size: A3

Kellie Gielis
16 Bangaroo Street, North
Balgowlah

DRAWING TITLE :

ELEVATIONS
ELEVATIONS 1


PROJECT NAME :

Alterations & Additions

REVISION NO.

DATE:
19/1/21
DRAWING NO.
DA4000

These plans are for DA Application purposes only. These plans are not to be used for the construction certificate application without the written permission of Rapid Plans

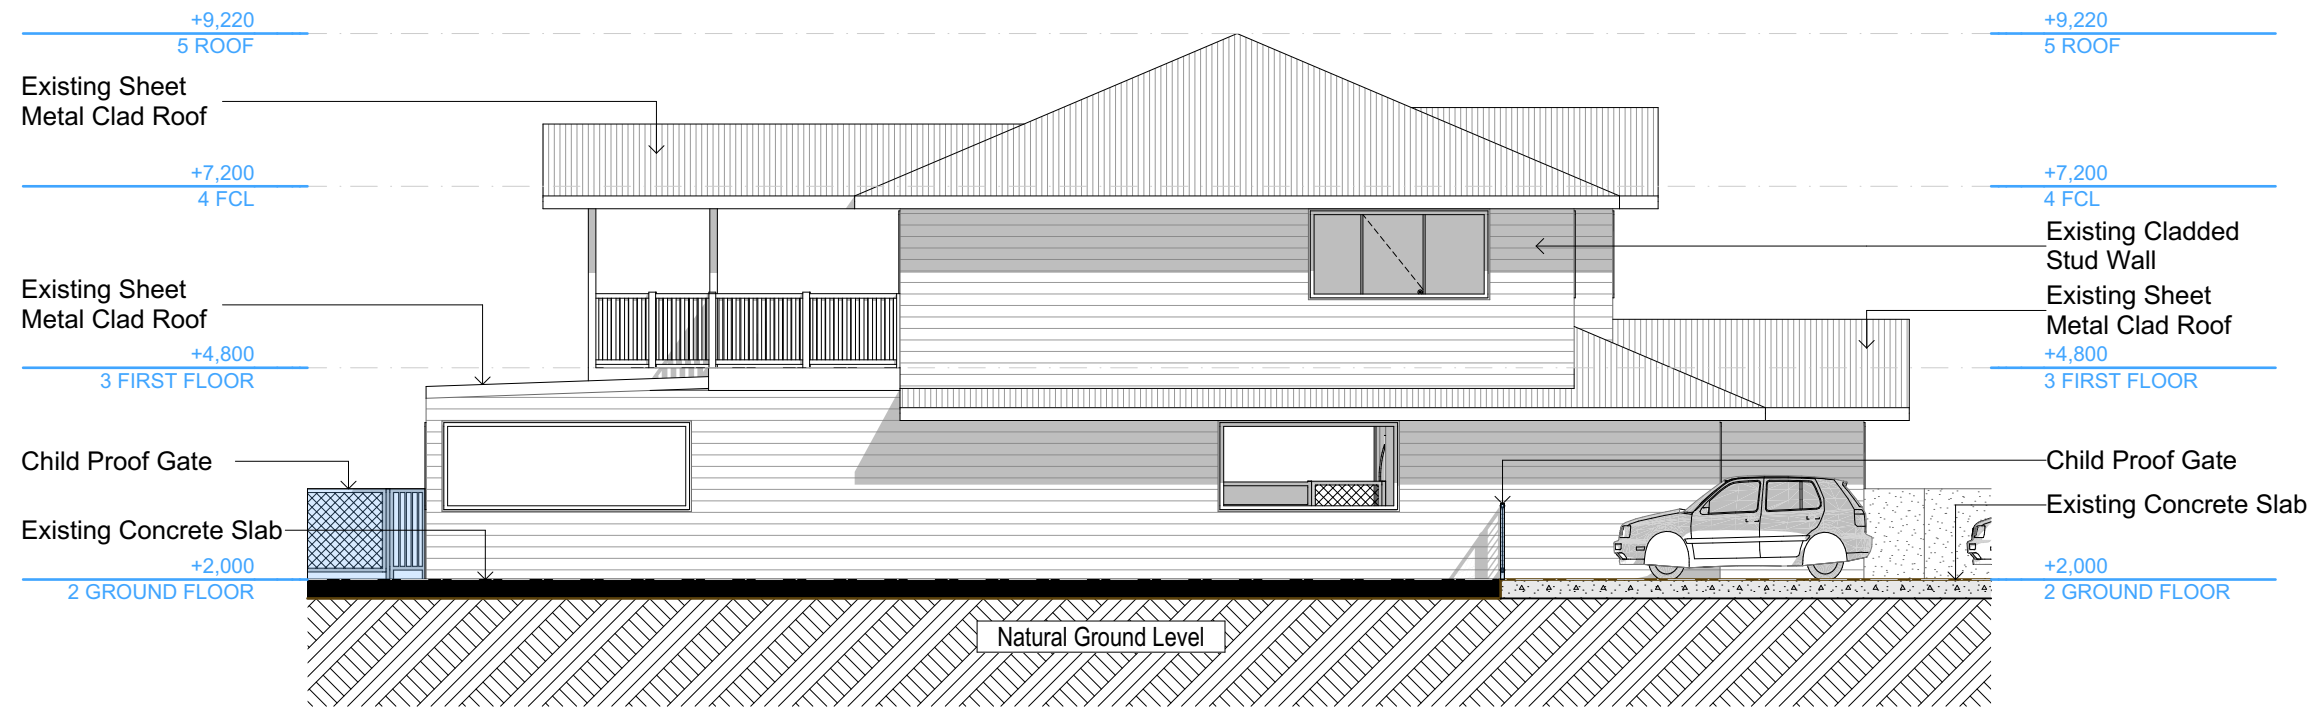

E-03 ELEVATION SOUTH
1:100



E-04 ELEVATION WEST
1:100

**DA APPLICATION
ONLY
NOT FOR CONSTRUCTION**

NOTES
16 Bangaroo Street, North Balgowlah is zoned R2-Low Density Residential
All Plans to be read in conjunction with Basix Certificate
New Works to be constructed shown in Shaded/Blue
16 Bangaroo Street, North Balgowlah is not considered a heritage item

Certifying
The DA Application Only plans are for DA Application purposes only. These plans are not to be used for the construction certificate application by any Certifying Authority without the written permission of Rapid Plans or the supply of authorised Construction Certificate drawings by Rapid Plans




Rapid Plans
www.rapidplans.com.au
PO Box 6193 Frenchs Forest
NSW 2086
Fax: (02) 9905-8865
Mobile: 0414-945-024
Email: greg@rapidplans.com.au
© Copyright
Rapid Plans 2020

Rapid Plans reserves all rights to this drawing, this drawing remains the property of Rapid Plans and may not be copied without written consent, all content including intellectual, remain the property of Rapid Plans, all copies of this drawing will be returned to Rapid Plans upon request.
The builder shall check and verify all dimensions and verify all errors and omissions to the Designer. Do not scale the drawings. Drawings shall not be used for construction purposes until issued by the Designer for construction.



**Builder to Check and Confirm
all Measurements Prior to
Commencement of any works.
Immediately Report any
Discrepancies to Rapid Plans**

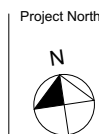

Checked Plot Date: GBJ 16/04/2021
Project NO: RP0710GIE
Project Status: DA
Client: Kellie Gielis
Site: 16 Bangaroo Street, North Balgowlah
Sheet Size: A3

DRAWING TITLE :
ELEVATIONS
ELEVATIONS 2
PROJECT NAME :
Alterations & Additions

REVISION NO.
-
DATE:
19/1/21
DRAWING NO.
DA4001

These plans are for DA Application purposes only. These plans are not to be used for the construction certificate application without the written permission of Rapid Plans