




FIRST FLOOR PLAN
Scale: 1:100

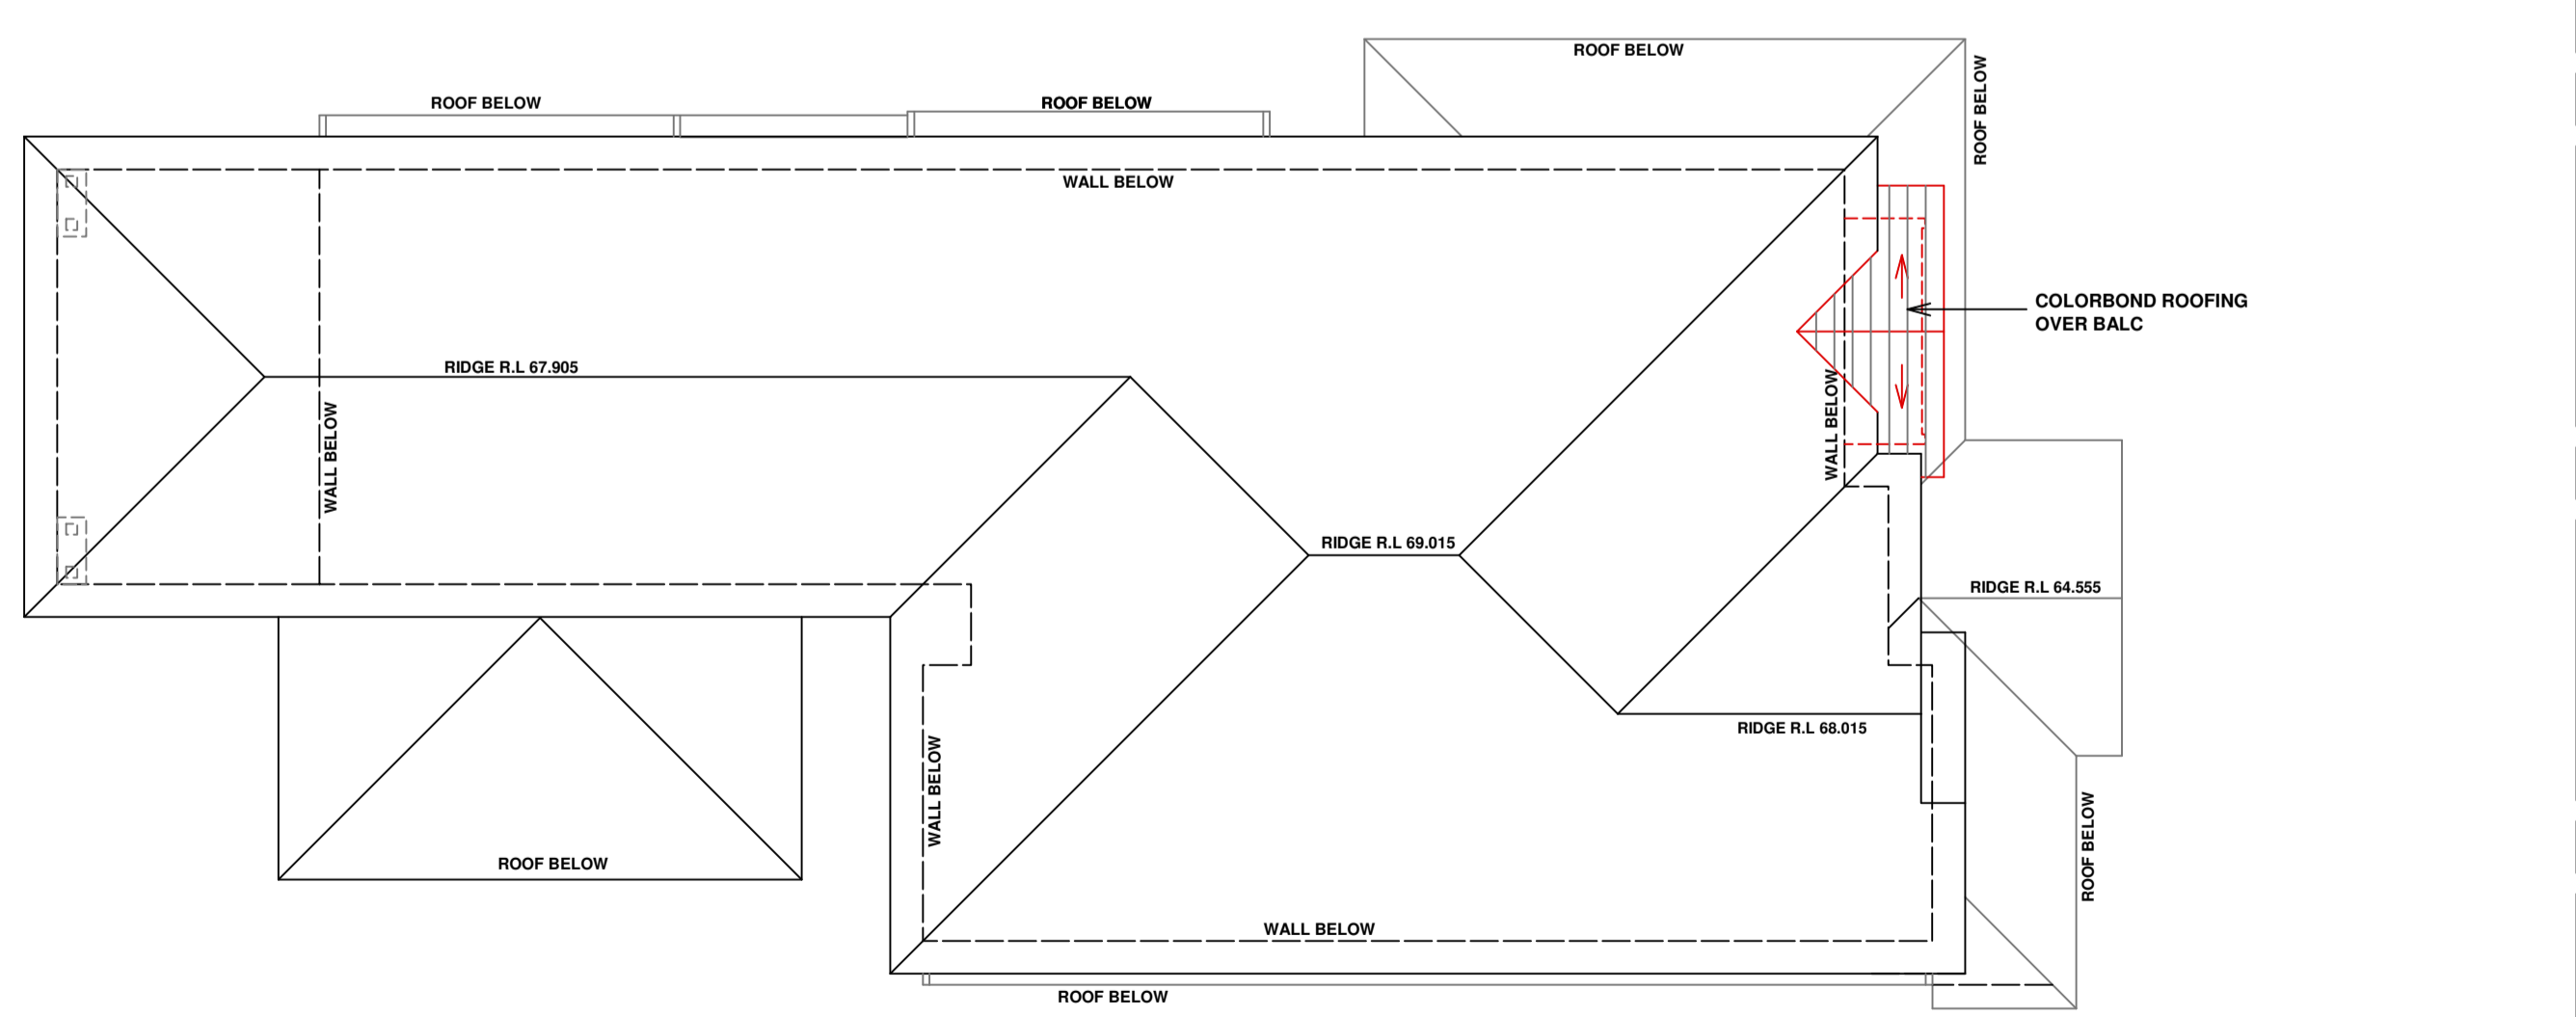


ROOF PLAN
Scale: 1:100

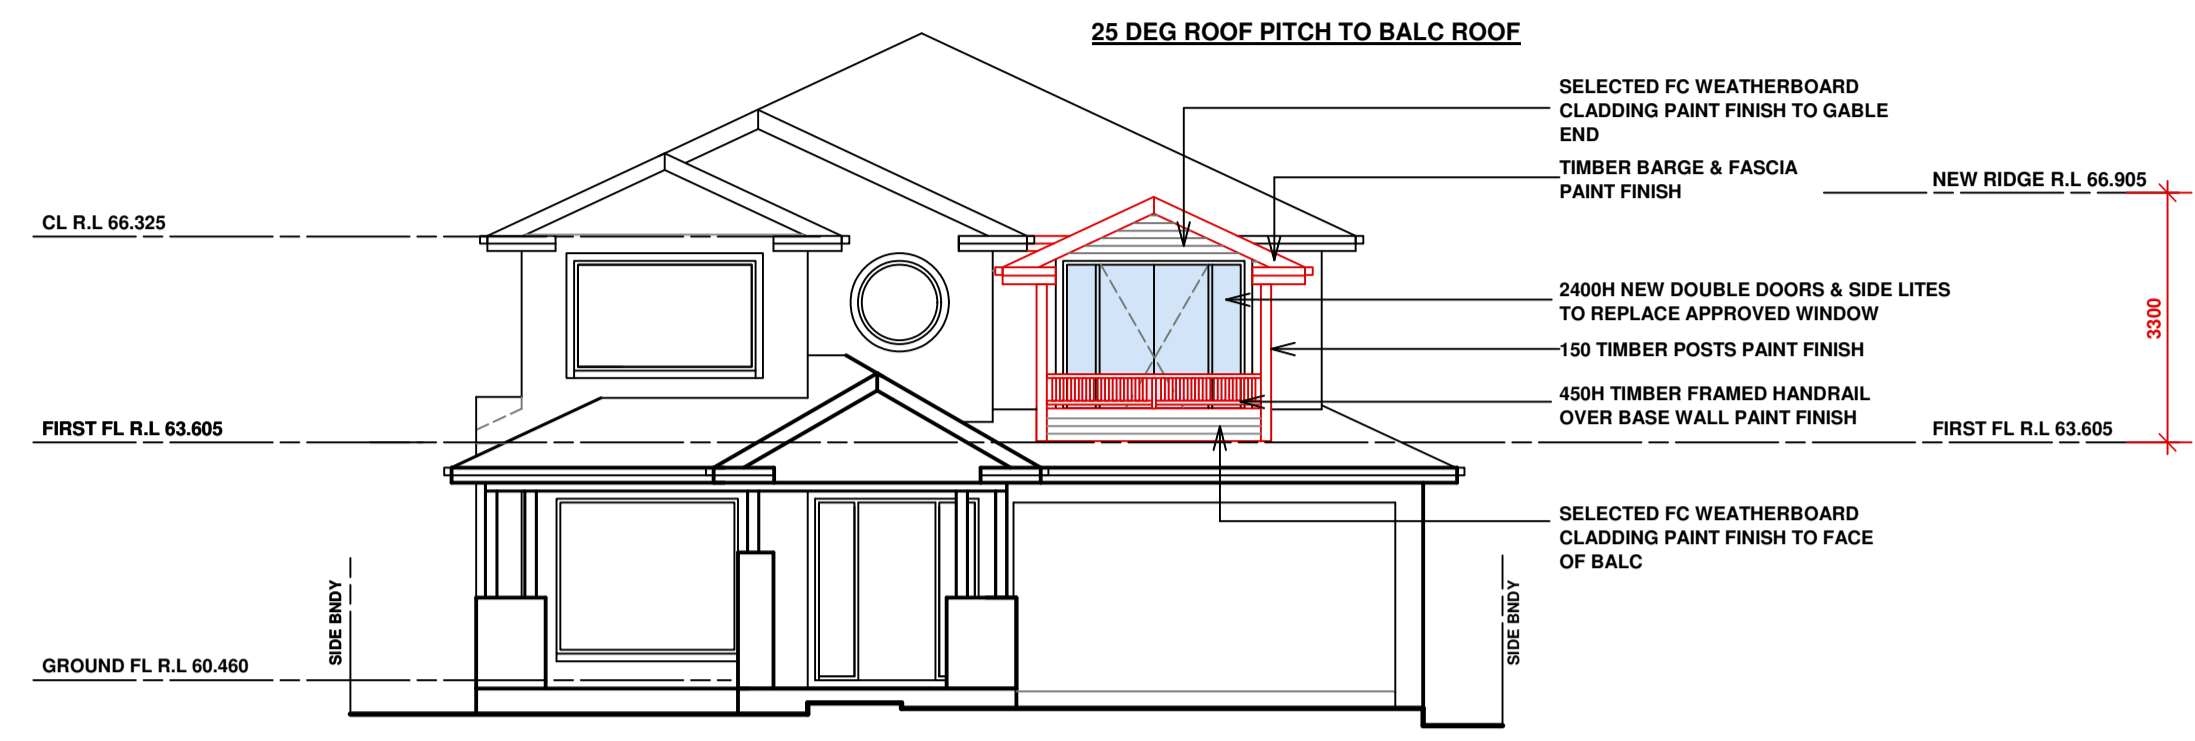

NORTHERN ELEVATION
Scale: 1:100

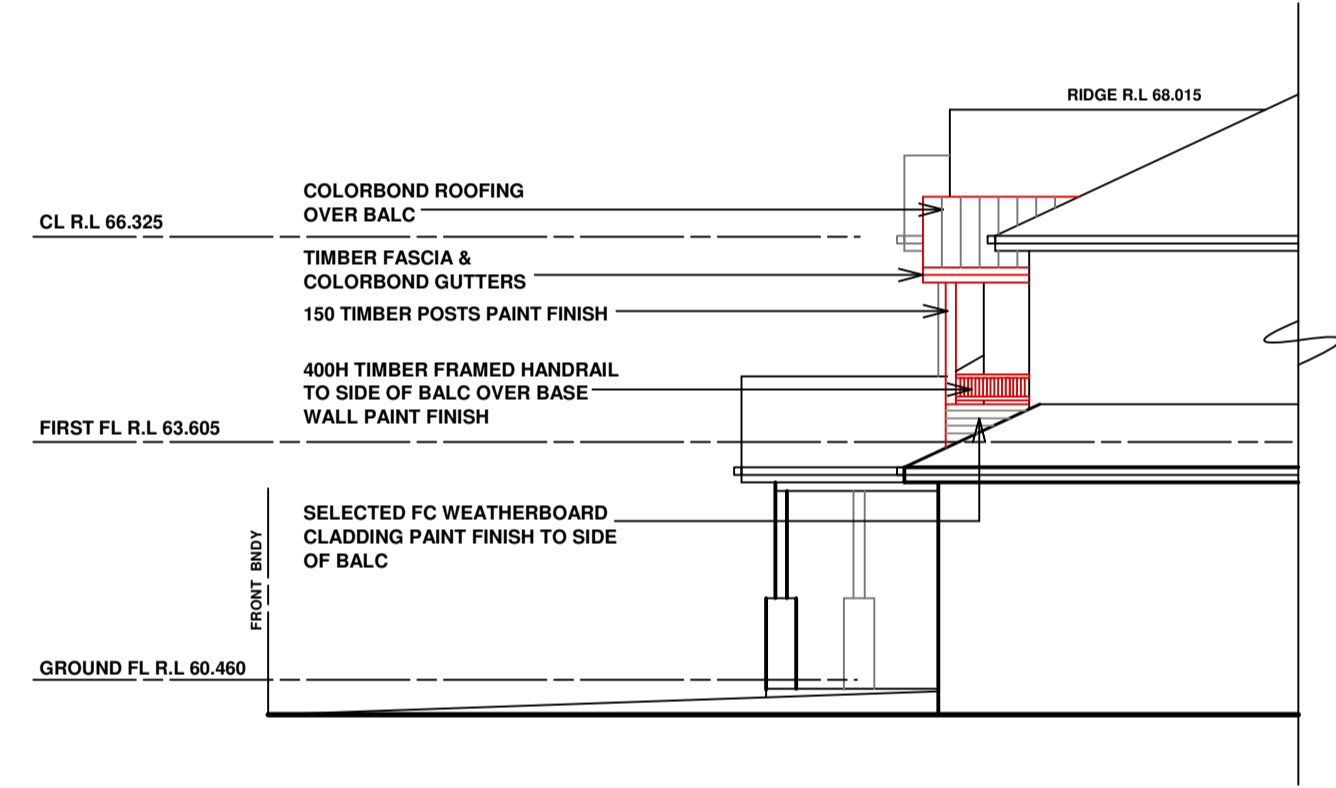

WESTERN ELEVATION
Scale: 1:100

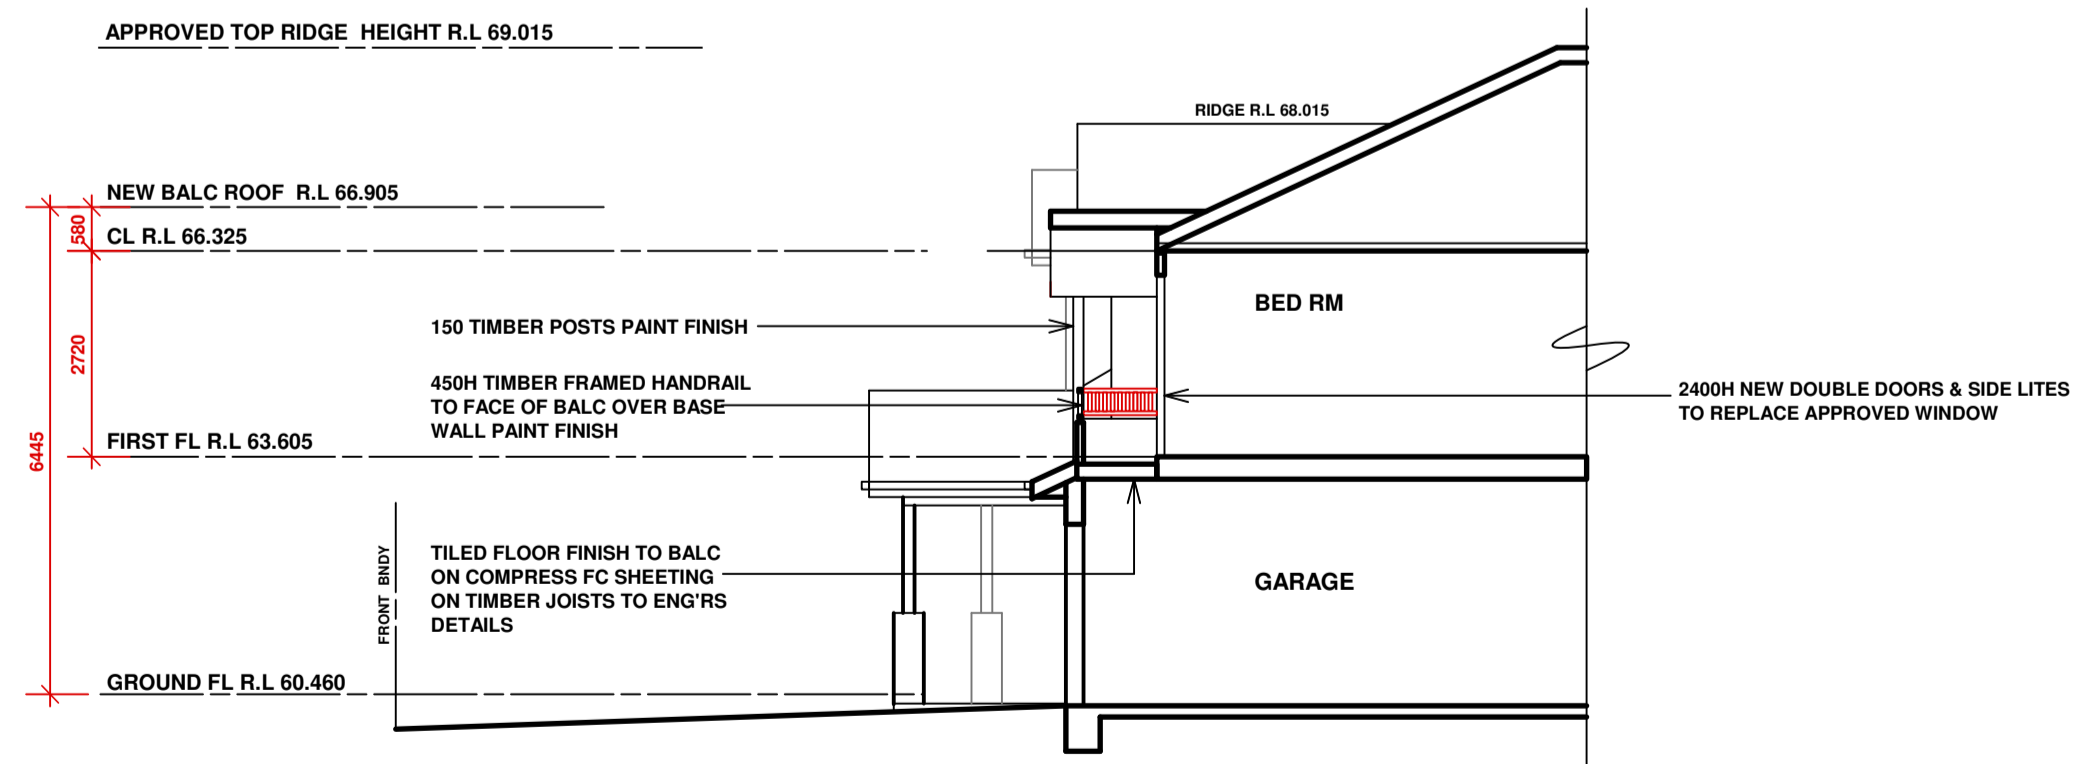

SECTION B
Scale: 1:100

DATE	REV	AMENDMENTS
24.09.21	B	AMENDED MOD 4.55 ISSUE
30.08.21	A	MOD 4.55 ISSUE

1. DO NOT SCALE FROM DRAWING. USE WRITTEN DIMENSIONS ONLY.
 2. BUILDER TO CHECK AND VERIFY ALL DIMENSIONS & LEVELS PRIOR TO COMMENCEMENT OF WORK.
 3. IT IS THE OWNER'S RESPONSIBILITY TO ENSURE THAT THE ENGINEER HAS INVESTIGATED SUBSOIL CONDITIONS & DESIGNED ALL STRUCTURAL ELEMENTS TO SUIT.
 4. THE DESIGNS & DETAILS CONTAINED ON THIS DRAWING ARE SUPPLIED IN CONFIDENCE & ARE NOT TO BE USED FOR ANY OTHER PURPOSE EXCEPT THAT AUTHORISED BY:
 © COPYRIGHT BUILDING DESIGN & TECHNOLOGY.

BDT BUILDING DESIGN & TECHNOLOGY Pty Ltd
 APPLICATION PREPARED BY: MARK MAKHOUL
 Shop 2, 15 Bransgrove St Wentworthville 2145,
 PO Box 795 Kings Langley NSW 2147
 Ph: 02 9687 0814 Mob: 0412 109 759
 E-mail: mark@build-design.com.au

PROJECT: ALTERATIONS TO THE APPROVED RESIDENCE LOCATED AT 3 MILDRED AVE MANLY VALE
 TITLE: PROPOSED PLANS & ELEVATIONS
 SCALE: 1:100 @ A1 DRAWN: MM
 PROJECT DATE: FEB 2021 CHECKED: REV: B
 PROJECT No. 202103A DWG No. MOD1.01

