

NORTH ELEVATION L1.

2


1 : 250



EAST ELEVATION L1.

3

1 : 250

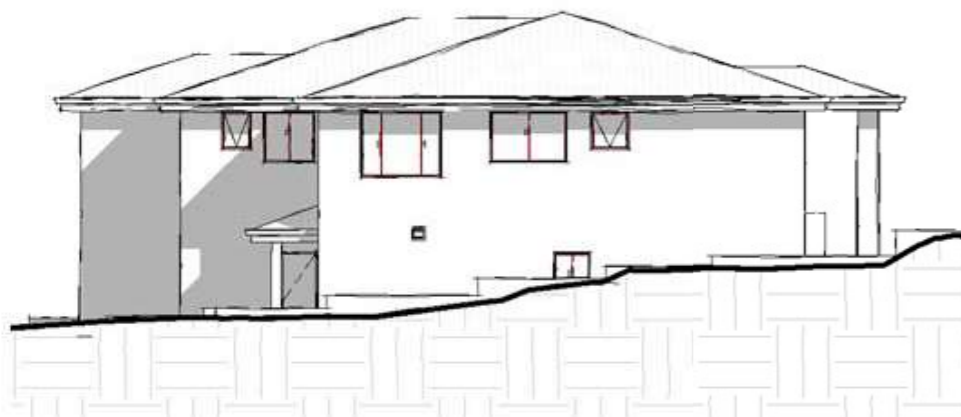

SOUTH ELEVATION L1.


4

1 : 250

1

SITE AND ROOF PLAN. L1


1 : 500

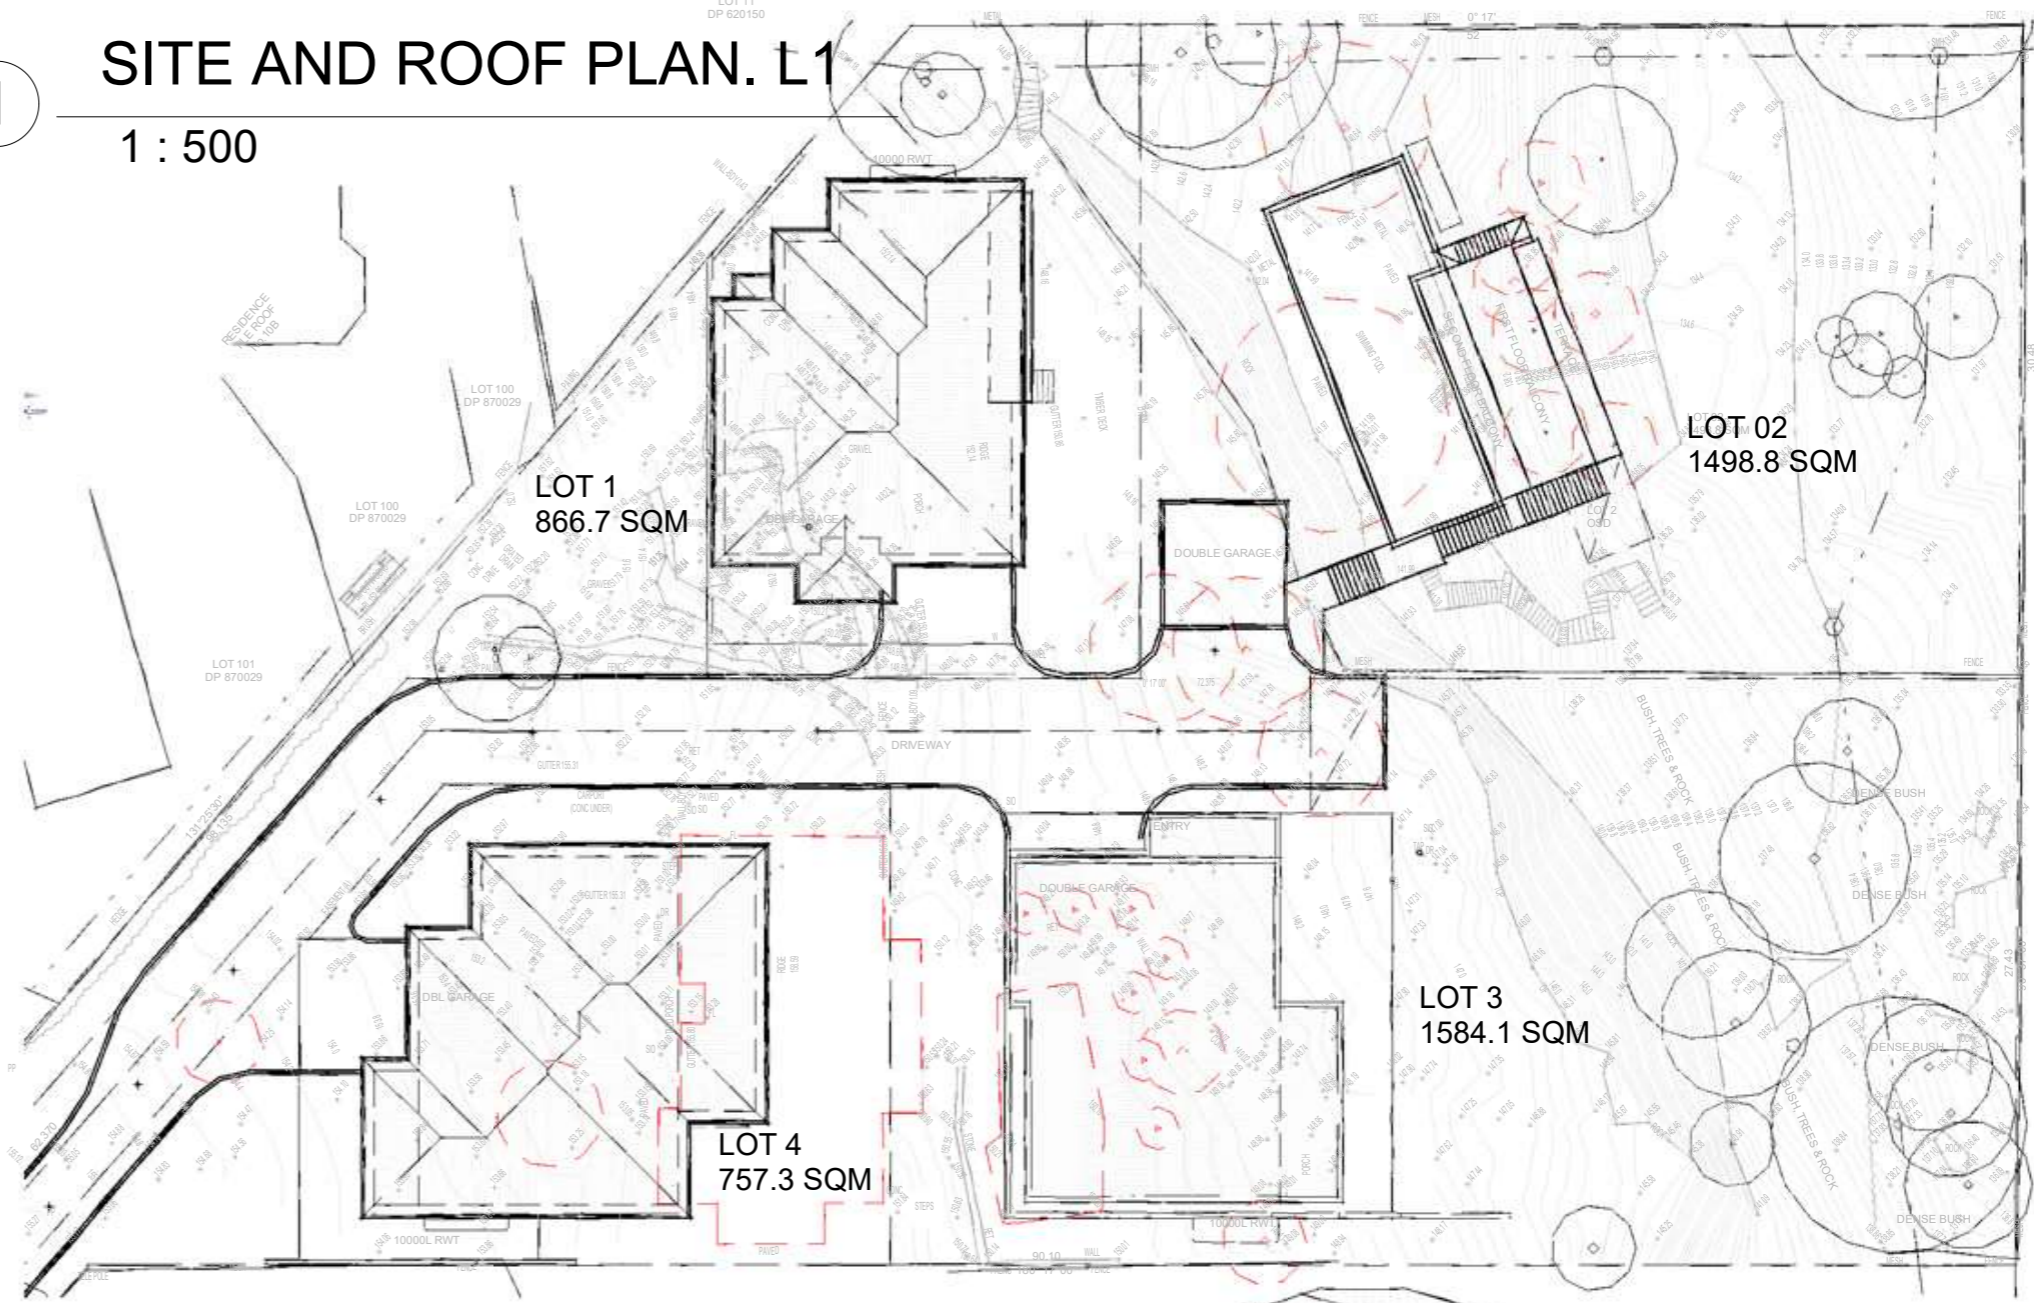

5

WEST ELEVATION L1.

1 : 250

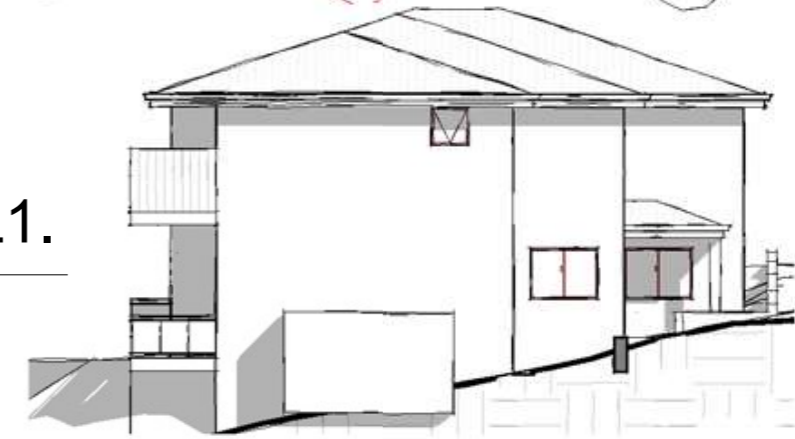

project
 SUBDIV. OF LAND, 2 LOTS INTO 4 LOTS,
 PROP.CONSTRUCT. OF 3 X 2 STRY DWELLINGS AT
 12-14 GLADYS AVENUE, FRENCHS FOREST, NSW, 2086



6/7 Parkes Street,
 Parramatta NSW 2150
 www.rkdesigns.com.au
 admin@rkdesigns.com.au
 02 9633 4797
 abn. 393 300 330 53
 spaces designed for life


client
 JACK ZHANG



drawing
 NOTIFICATION PLAN L1

project no	date	sheet no.	scale @ A4	issue	drawn
22-46	03/05/22	. 1 of 3	As indicated	D	RK




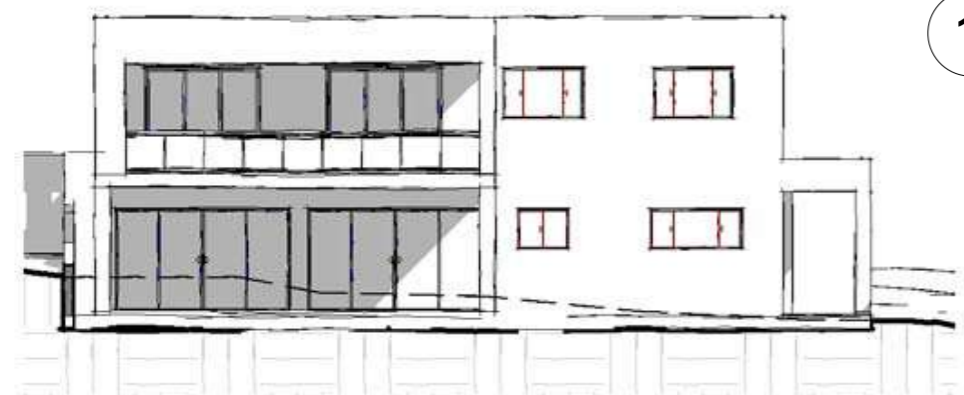

2

NORTH ELEVATION L3.


1 : 250

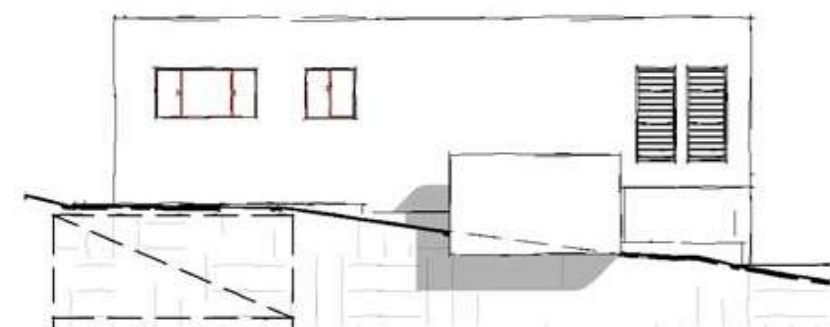

3

EAST ELEVATION L3.

1 : 250

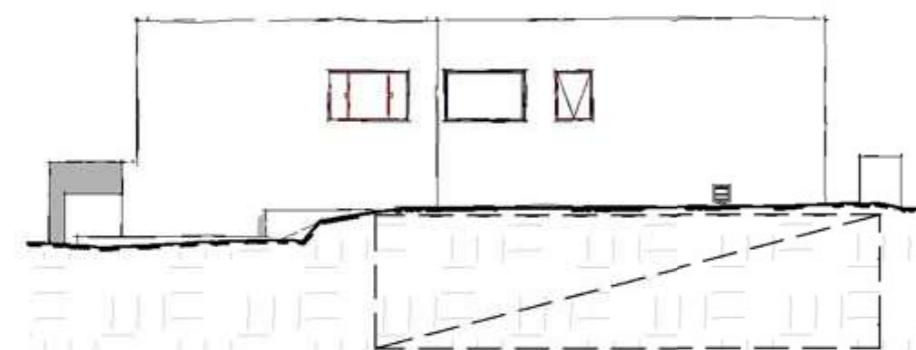

4


SOUTH ELEVATION L3.

1 : 250

1

SITE AND ROOF PLAN. L3

1 : 500

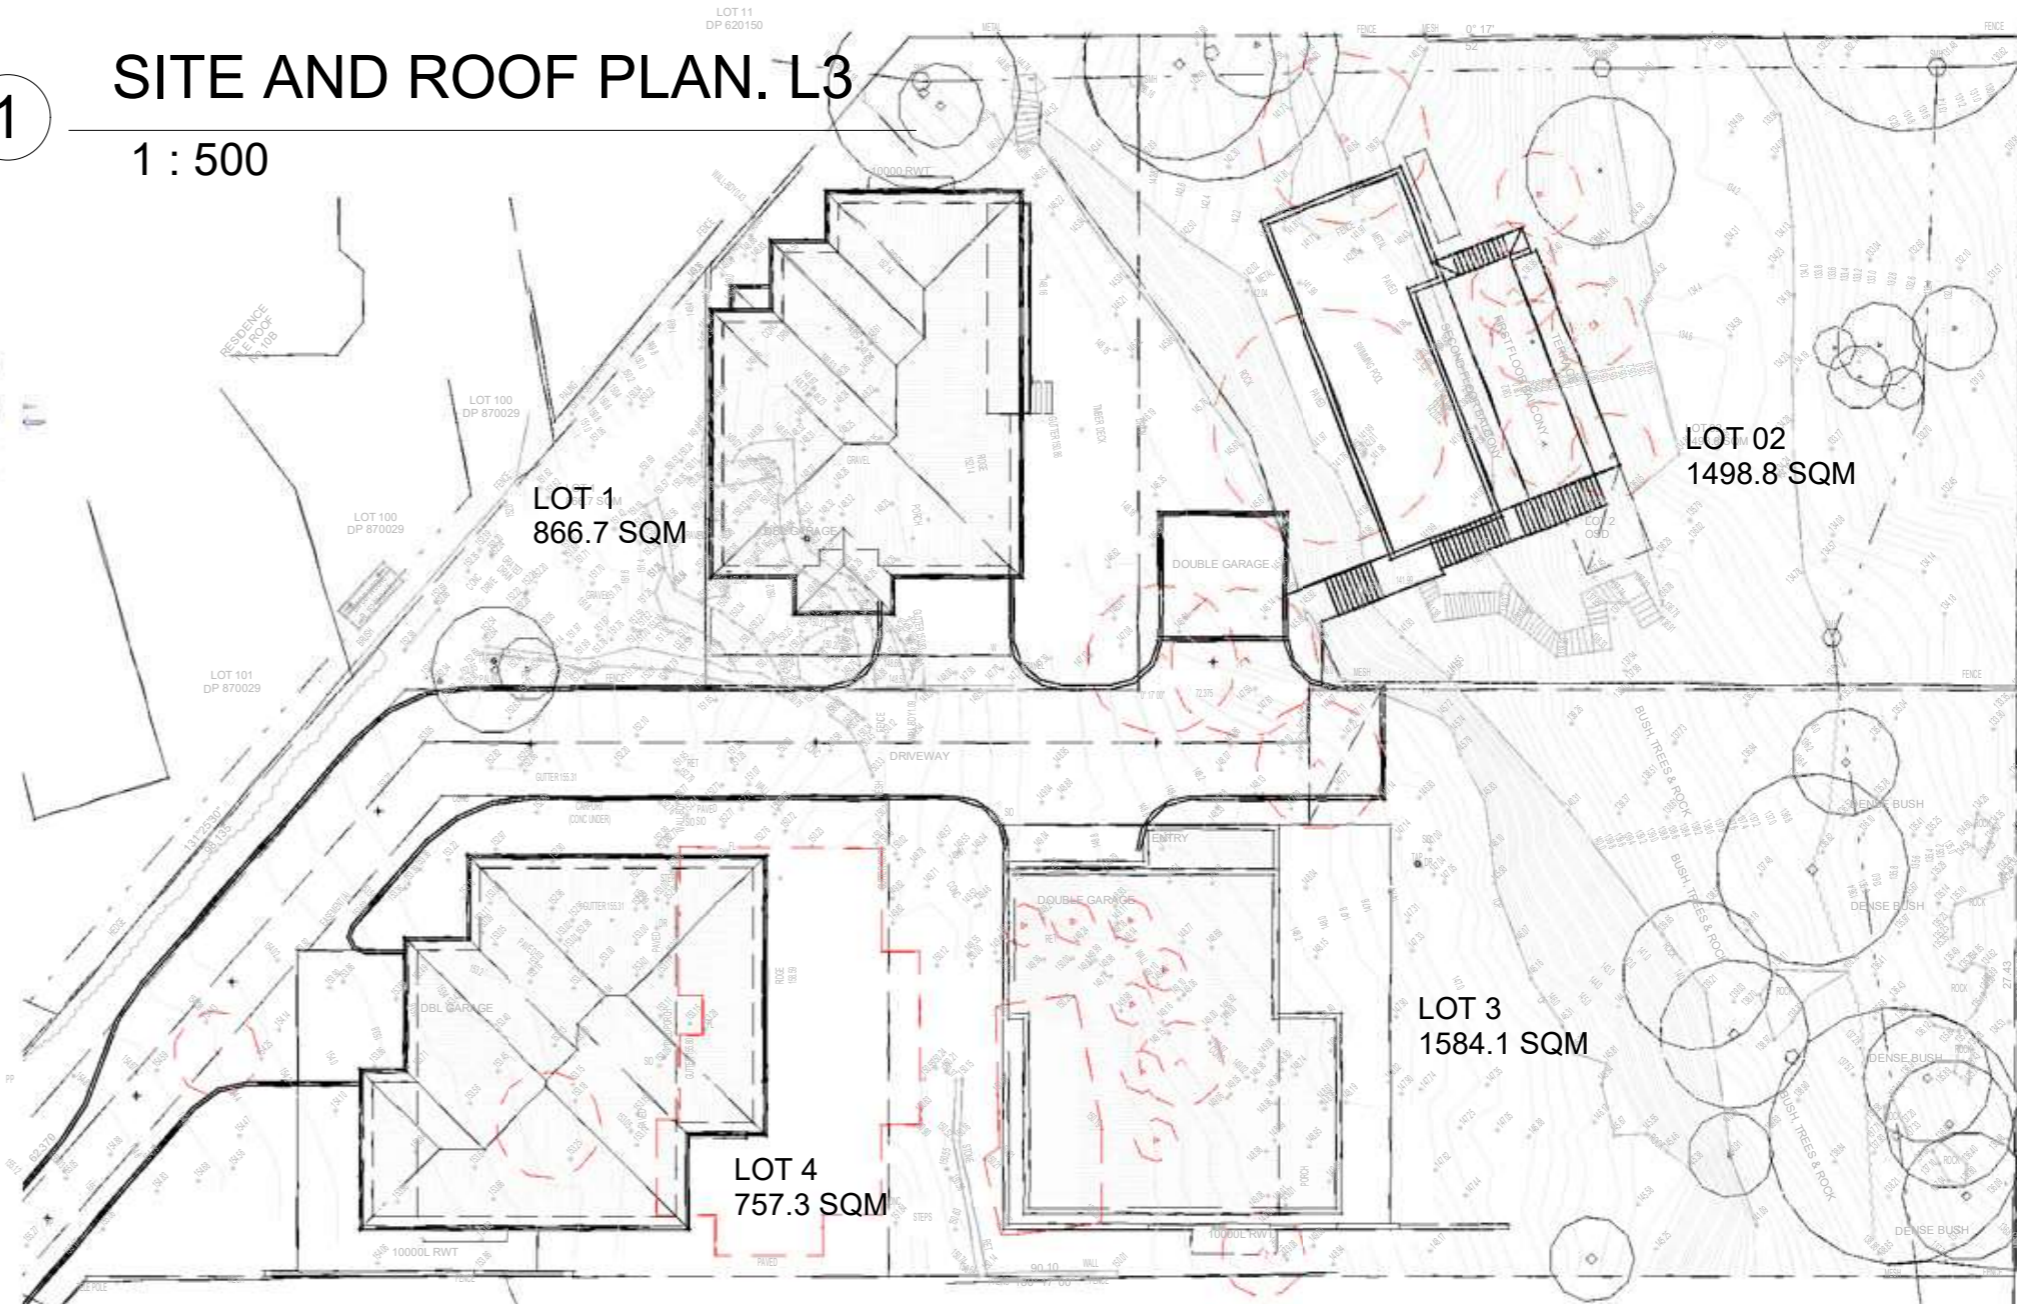

5

WEST ELEVATION L3.

1 : 250



project
SUBDIV. OF LAND, 2 LOTS INTO 4 LOTS,
PROP.CONSTRUCT. OF 3 X 2 STRY DWELLINGS AT
12-14 GLADYS AVENUE, FRENCHS FOREST, NSW, 2086



6/7 Parkes Street,
Parramatta NSW 2150
www.rkdesigns.com.au
admin@rkdesigns.com.au
02 9633 4797
abn. 393 300 330 53
spaces designed for life

client
JACK ZHANG



drawing
NOTIFICATION PLAN L3

project no	date	sheet no.	scale @ A4	issue	drawn
22-46	03/05/22	. 2 of 3	As indicated	D	RK





NORTH ELEVATION L4.

1 : 250



EAST ELEVATION L4.

1 : 250




SOUTH ELEVATION L4.

1 : 250

1

SITE AND ROOF PLAN. L4


1 : 500

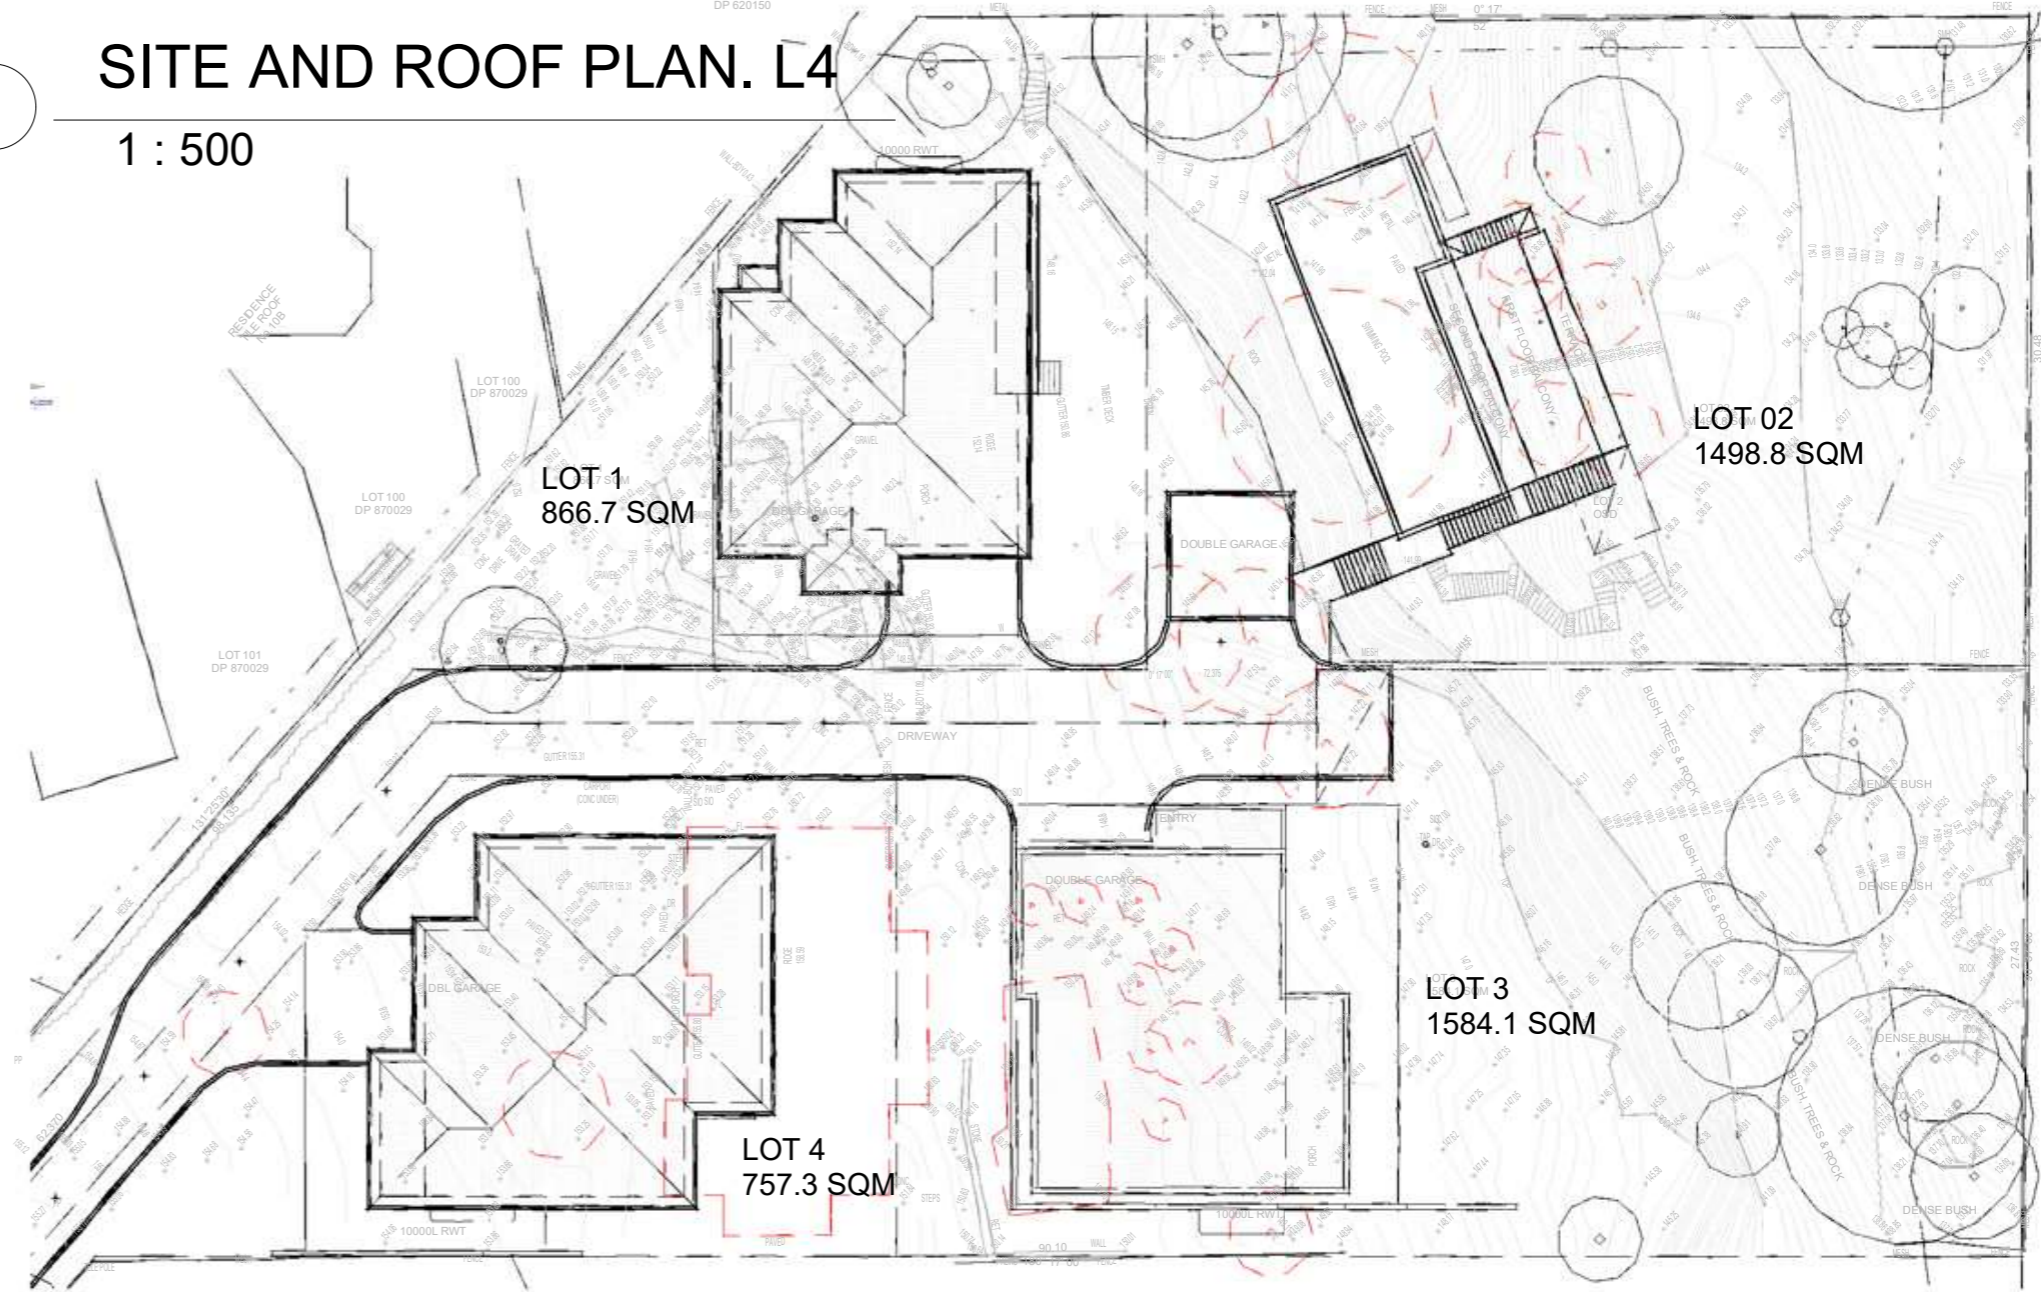

5

WEST ELEVATION L4.

1 : 250

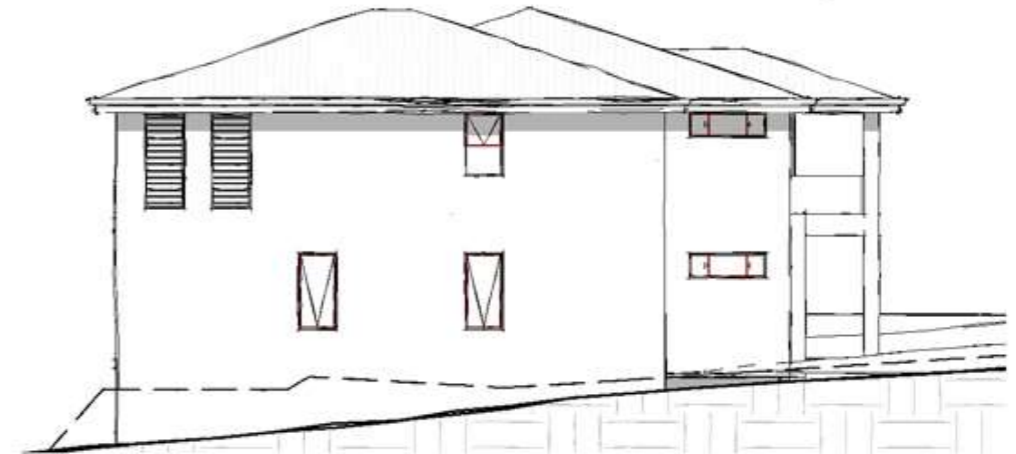

project
SUBDIV. OF LAND, 2 LOTS INTO 4 LOTS,
PROP.CONSTRUCT. OF 3 X 2 STRY DWELLINGS AT
12-14 GLADYS AVENUE, FRENCHS FOREST, NSW, 2086



6/7 Parkes Street,
Parramatta NSW 2150
www.rkdesigns.com.au
admin@rkdesigns.com.au
02 9633 4797
abn. 393 300 330 53
spaces designed for life


client
JACK ZHANG



drawing
NOTIFICATION PLAN L4

project no	date	sheet no.	scale @ A4	issue	drawn
22-46	03/05/22	. 3 of 3	As indicated	D	RK






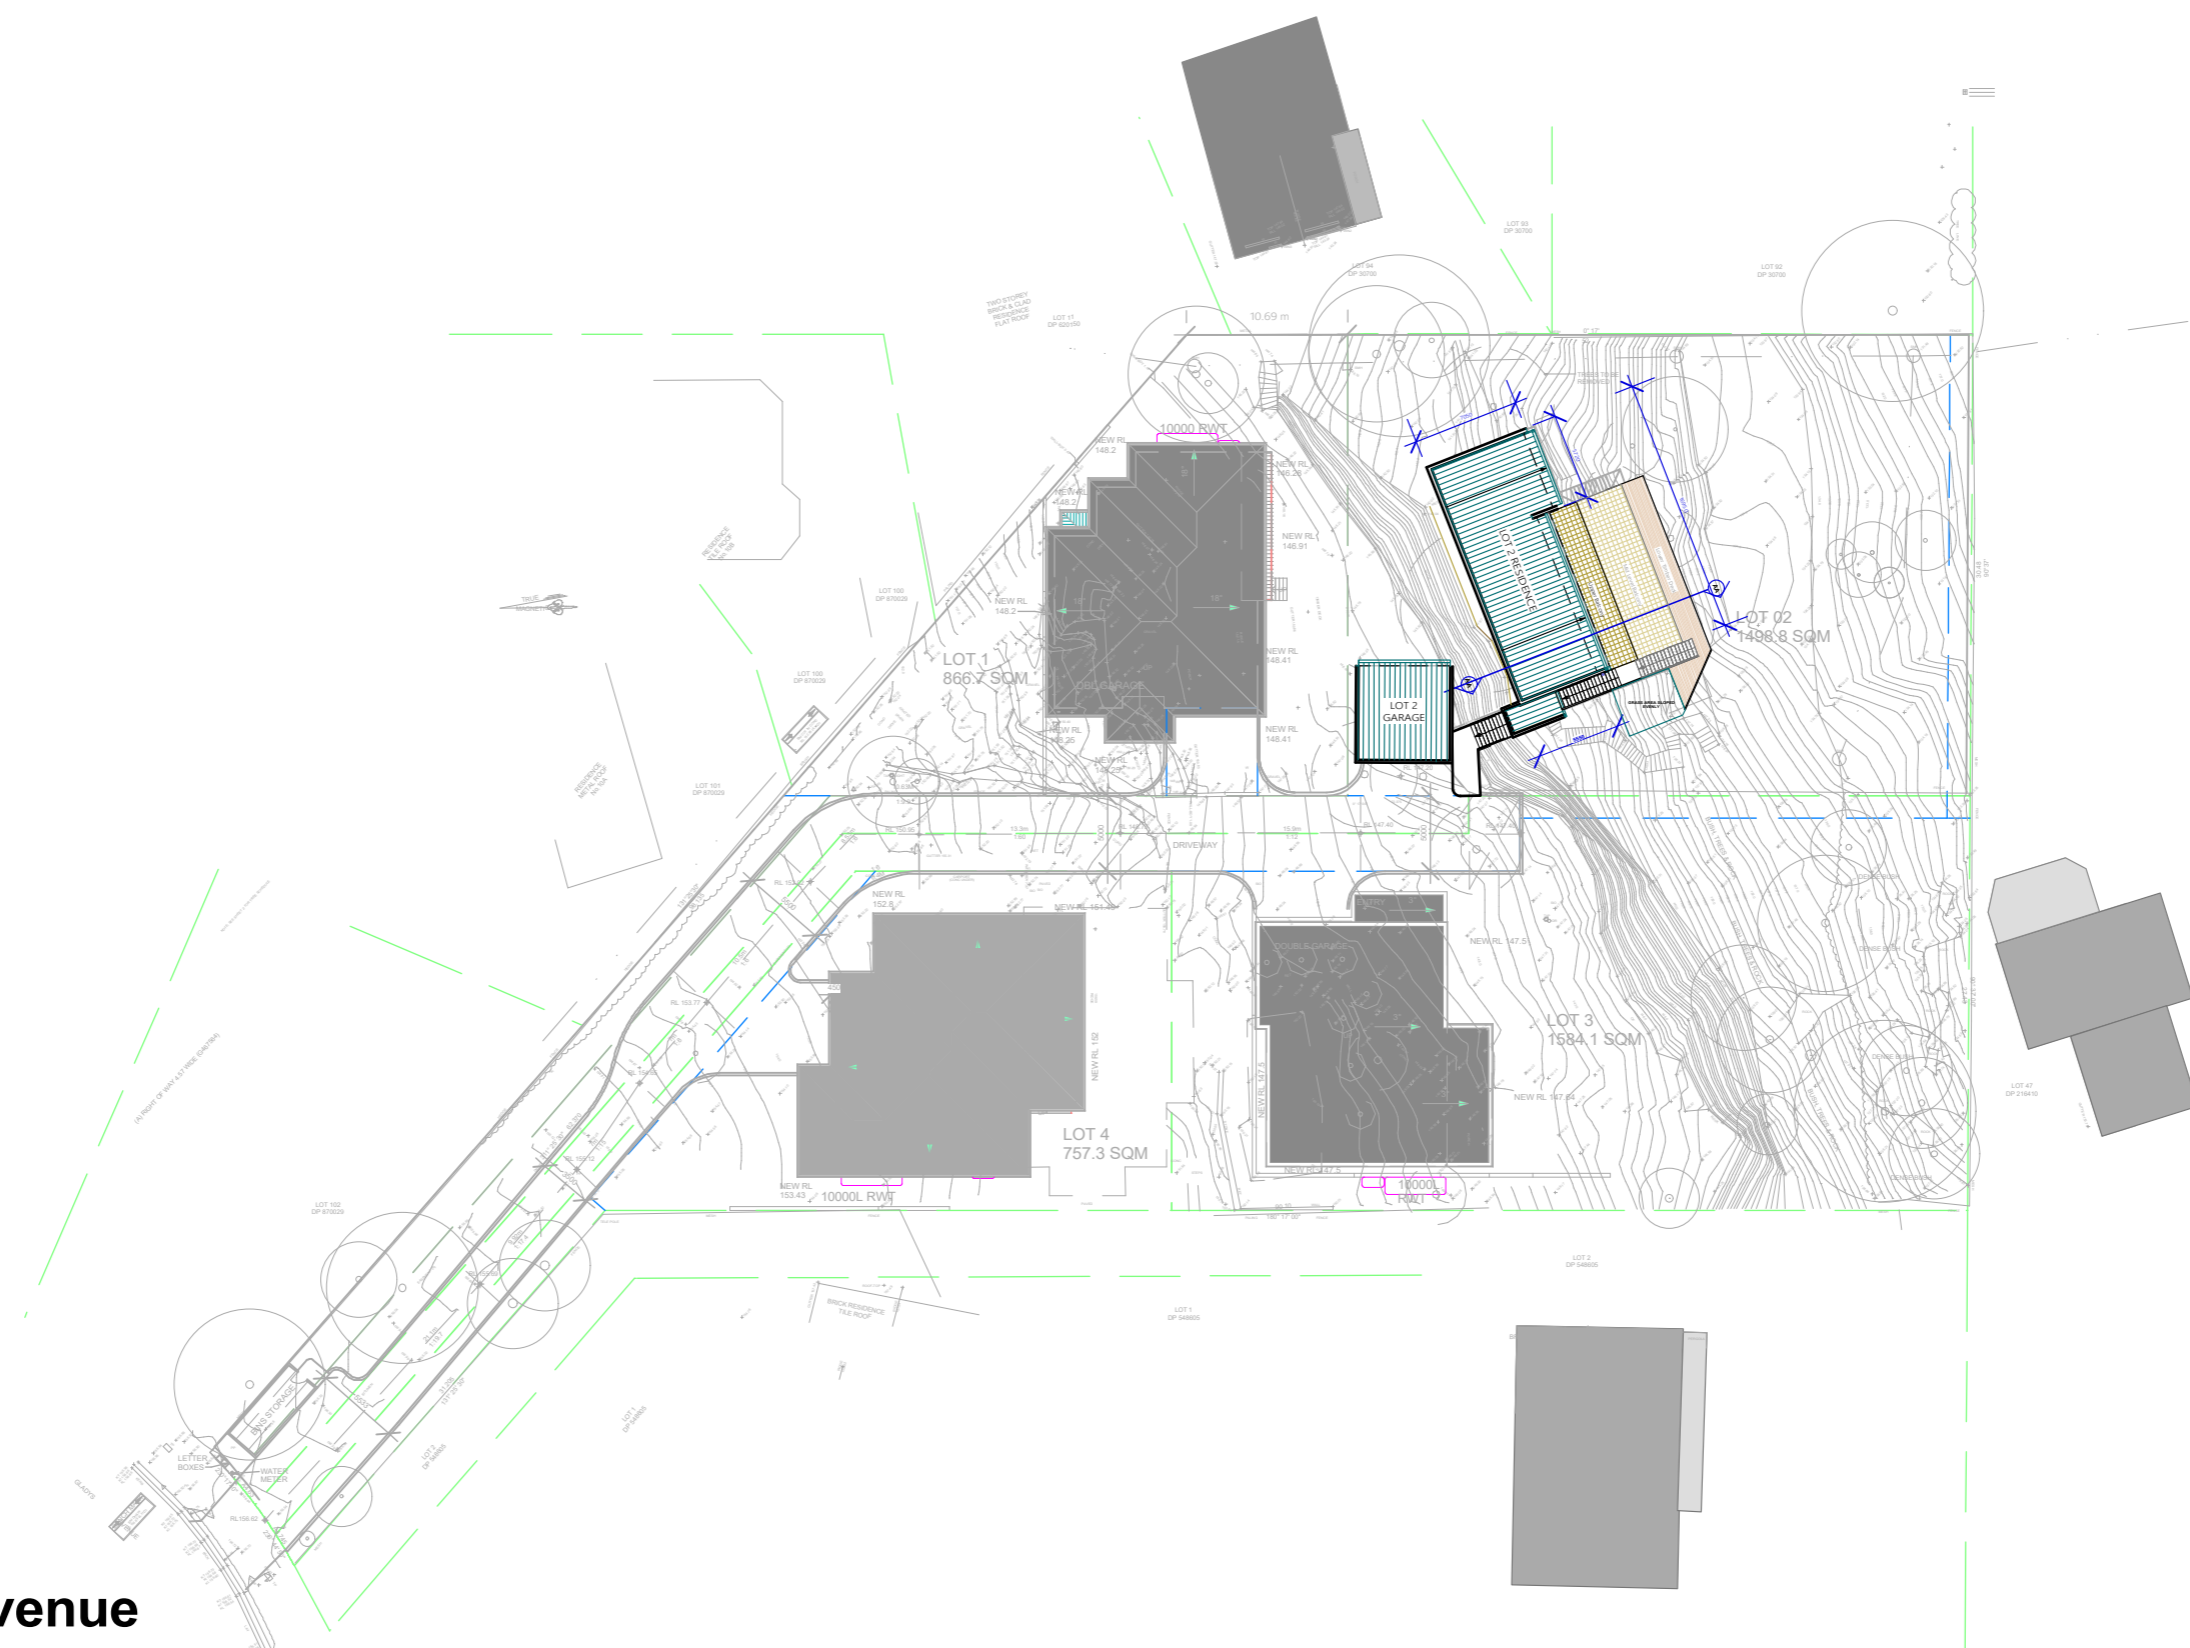

Gladys Avenue

NOTIFICATION PLAN - Sheet 1 (Scale 1 : 500 @ A3 Print)

**LOT 2 - PROPOSED NEW RESIDENCE
No. 12-14 GLADYS AVENUE, FRENCHS FOREST**

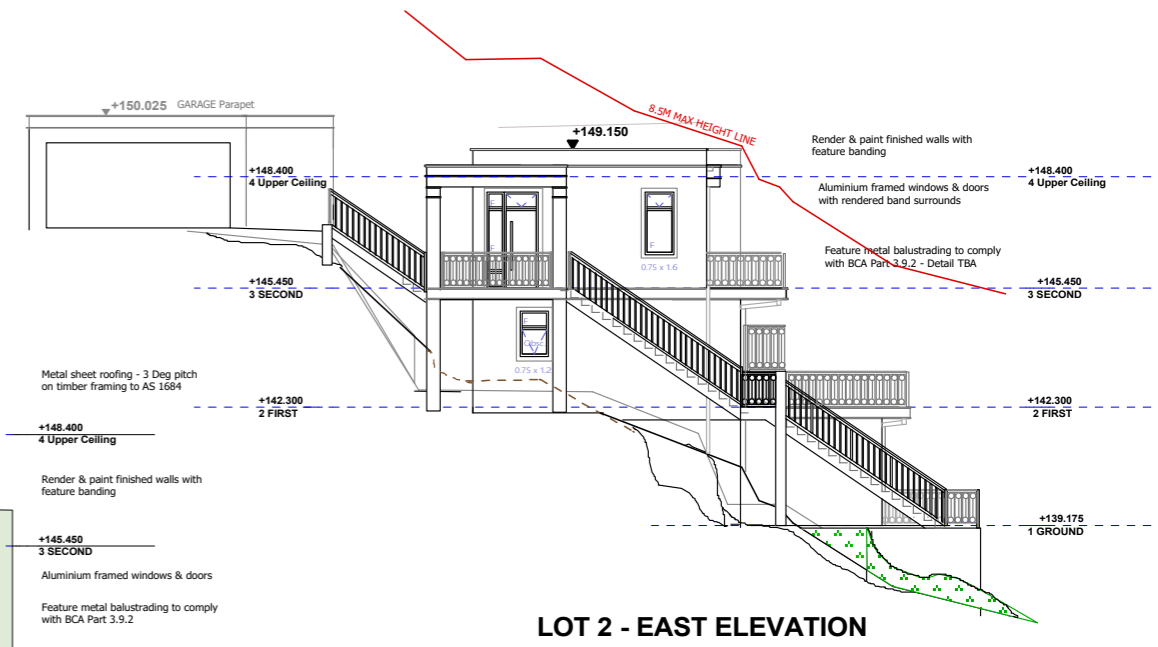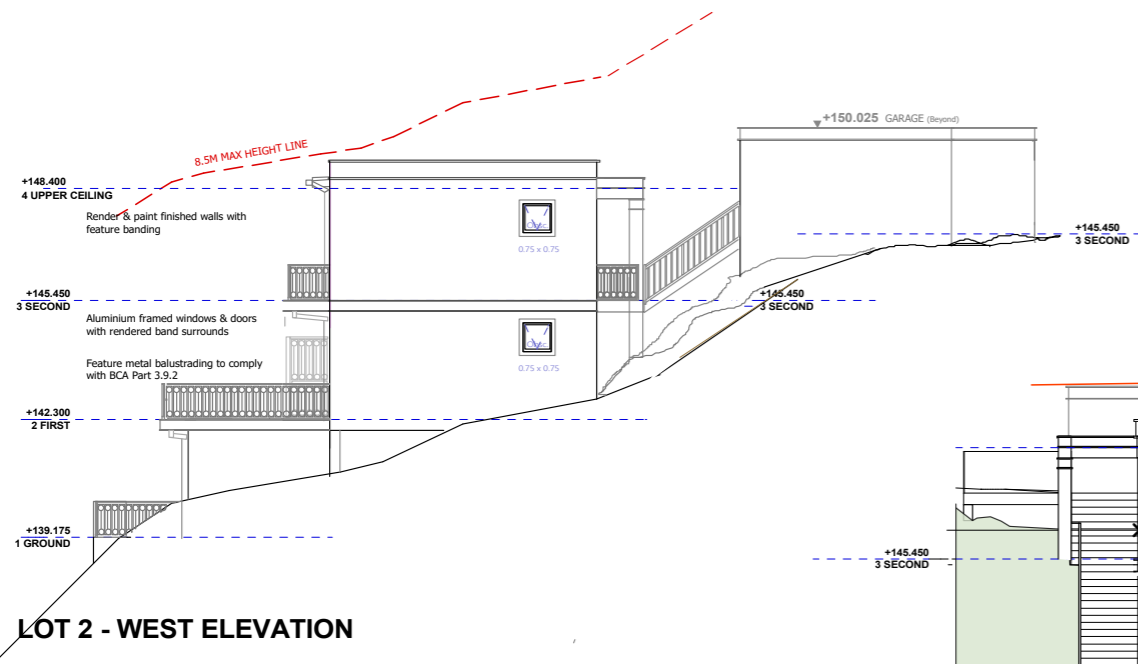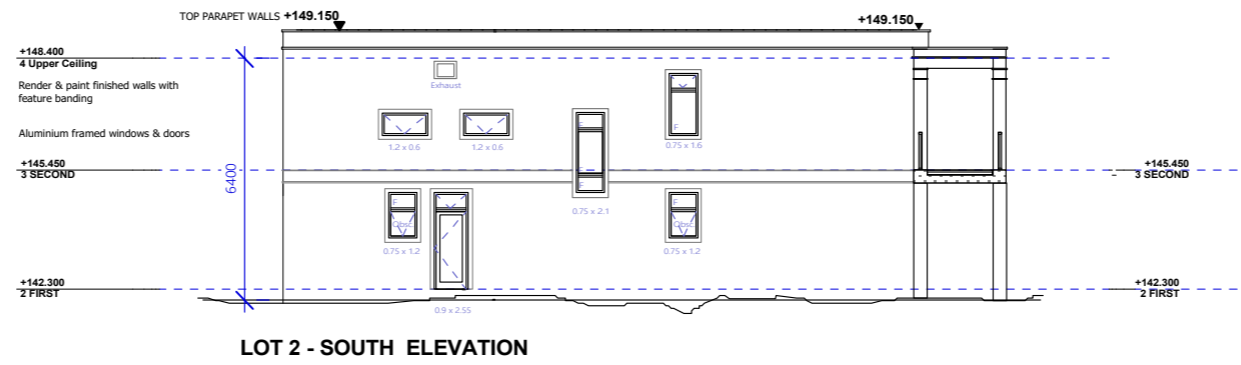

NOTIFICATION PLAN - Sheet 2 (Scale 1 : 200 @ A3 Print)

**LOT 2 - PROPOSED NEW RESIDENCE
No. 12-14 GLADYS AVENUE, FRENCHS FOREST**