





LANDSCAPING CALCS	
	SOFT LANDSCAING 640m ²
	ACCESS TO AND RECREATIONAL PAVING AREA= 32m OR 2.76% OF SITE AREA
TOTAL LANDSCAPED AREA 672m ² OR 57.9% OF SITE AREA	

AMENDMENT		PROJECT: PROPOSED NEW RESIDENCE	
DATE	ISSUE	TITLE: SITE PLAN	
		SCALE: 1:200 @ A2	DWG NO: SEC82A/A01
		DATE: 06/06/16	N. LYCENKO ARCHITECT REG NO 300
		ADDRESS: No 2177 PITTWATER ROAD, CHURCH POINT NSW	216 WARDELL RD
		CLIENT: SAHARA PTY LTD	DULWICH HILL NSW 2203
			DRAWN BY: EUSEBIO DE LUCA
			CHECKED BY: N. LYCENKO
			DATE: 06/06/16


- FE- BLUBOARD PAINTED FASCIA AND EAVES
- BBP- BLUBOARD PAINTED
- RP1- RENDER AND PAINT
- RP2- RENDER AND PAINT
- FGB- FRAMELESS GLASS BALUSTRADE
- FGPF- FRAMELESS GLASS POOL FENCE
- AL- ALUMINIUM POWDERCOAT WINDOW AND DOOR FRAMES
- TG- TRANSLUCENT GLASS
- F- FIXED GLASS PANEL
- GL- GLASS LOUVRES
- CSFW- CURVED SANDSTONE FACED WALL
- GD- HORIZONTAL PANELLED GARAGE DOOR
- FD- FRONT DOOR TO LATER DETAIL
- PE- POOL EQUIPMENT HOUSING

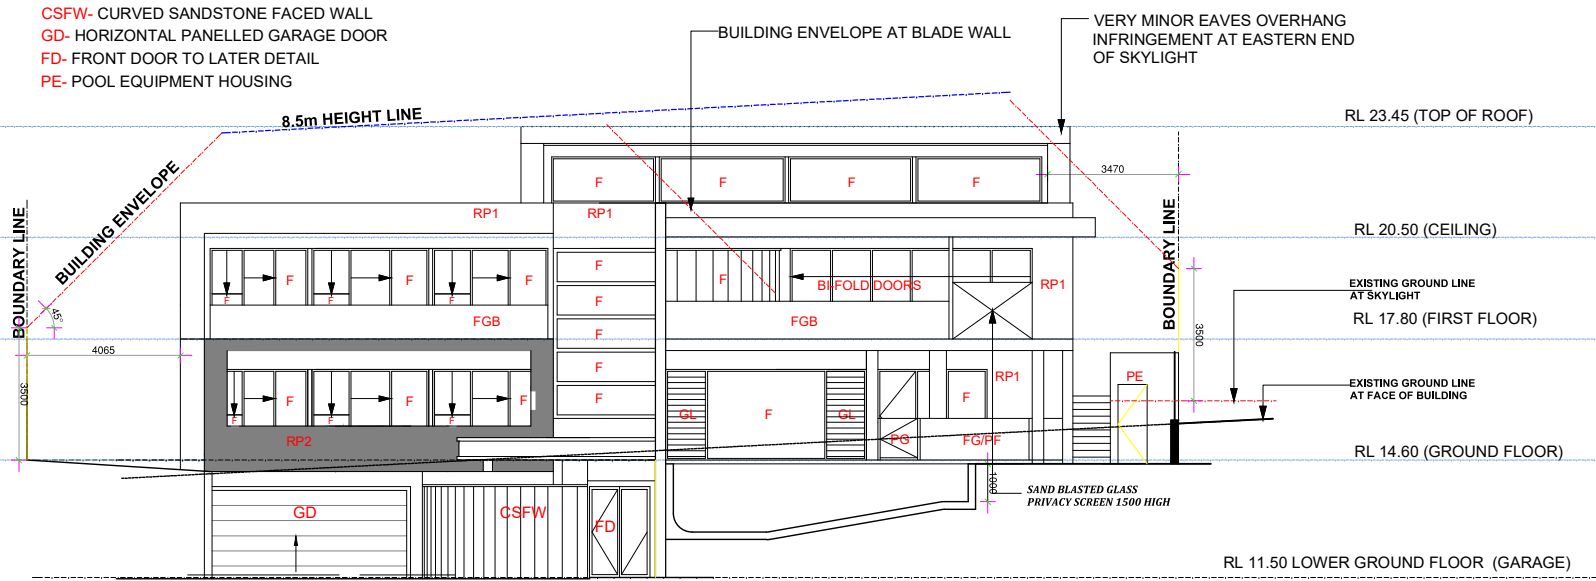


EAST ELEVATION

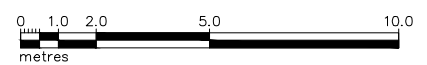


DATE	AMENDMENT	ISSUE	PROJECT:	TITLE: EAST ELEVATION
			PROPOSED NEW RESIDENCE	
			ADDRESS:	SCALE: 1/100 @ A2
			No 2177 PITTWATER ROAD, CHURCH POINT NSW	DWG NO: SEC82A/A05
			CLIENT:	DATE: 08/06/16
			SAHARA PTY LTD	N. LYCENKO ARCHITECT REG NO 3010
				226 WARDELL RD DUG WICH HILL, N.S.W 2203
				DRAWN BY: A.A.Salamc CHECKED BY: N.LYCENKO 9558 6260 0414 966 014

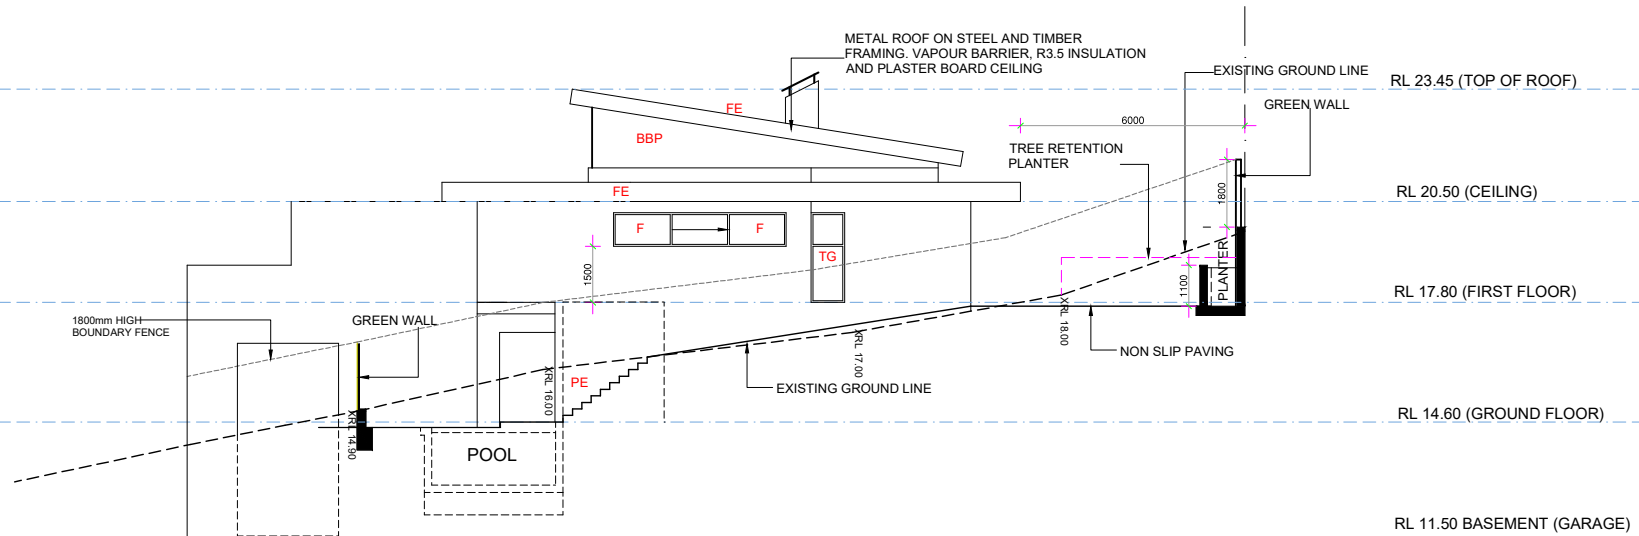


NORTH ELEVATION

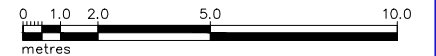


DATE	AMENDMENT	ISSUE	PROJECT: PROPOSED NEW RESIDENCE	TITLE: NORTH ELEVATION
			ADDRESS: No 2177 PITTWATER ROAD, CHURCH POINT NSW	SCALE: 1/100 @ A2 DATE: 08/06/16
			CLIENT: SAHARA PTY LTD	DWG NO: SEC82A/A06 N. LYCENKO ARCHITECT REG NO 3010 226 WARDELL RD DULWICH HILL N.S.W 2203 DRAWN BY: A.A.Salamc CHECKED BY: N.LYCENKO 9558 6260 0414 966 014

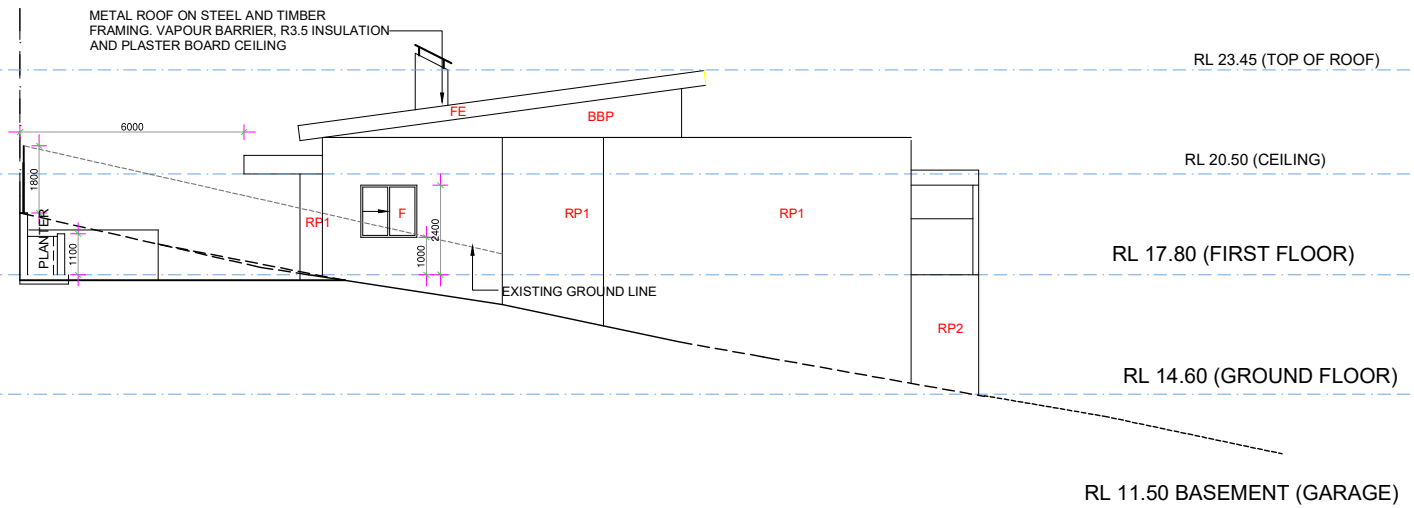


SOUTH ELEVATION

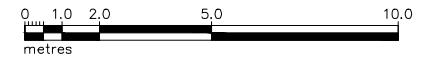

DATE	AMENDMENT	ISSUE	PROJECT:	TITLE: SOUTH ELEVATION
			PROPOSED NEW RESIDENCE	SCALE: 1/100 @ A2
			ADDRESS:	DWG NO: SEC82A/A07
			No 2177 PITTWATER ROAD, CHURCH POINT NSW	DATE: 08/06/16
			CLIENT:	N. LYCENKO ARCHITECT REG NO 3010
			SAHARA PTY LTD	226 WARDELL RD
				DULWICH HILL N.S.W 2203
				DRAWN BY: A.A.Salam
				CHECKED BY: N.LYCENKO
				9558 6260 0414 966 014

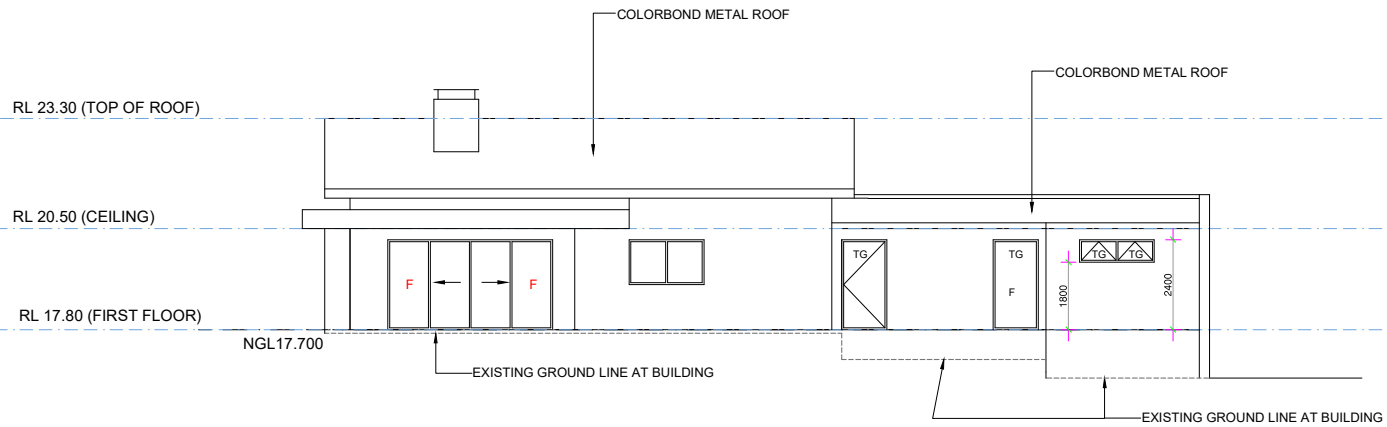

WEST ELEVATION

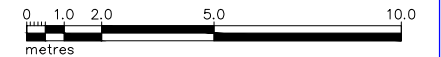

DATE	AMENDMENT	ISSUE	PROJECT:	TITLE: WEST ELEVATION
			PROPOSED NEW RESIDENCE	
			ADDRESS:	SCALE: 1/100 @ A2
			No 2177 PITTWATER ROAD, CHURCH POINT NSW	DWG NO: SEC82A/A08
			CLIENT:	DATE: 08/06/16
			SAHARA PTY LTD	N. LYCENKO ARCHITECT REG NO 3010
				226 WARDELL RD
				DULWICH HILL N.S.W 2203
				9558 6260 0414 966 014