

X P7 P6 P4 P3 P2 P1	30/04/08	TENDER ADDENDUM	J	08/12/08	AS-BUILT ISSUE
	19/03/08	GENERAL UPDATE - PRELIMINARY ISSUE	H	10/08/08	ATM/TICKET VALIDATION MACHINE LOCATED
	19/03/08	GENERAL UPDATE - PRELIMINARY ISSUE	G	01/10/08	TENANCY SIGNAGE HIGHLIGHTED
	17/03/08	EGRESS DOOR ADDED TO SWITCH ROOM	F	21/08/08	CONSTRUCTION ISSUE
	14/03/08	PRELIMINARY ISSUE	E	31/07/08	CONSTRUCTION ISSUE
	13/03/08	PRELIMINARY ISSUE	D	23/05/08	CONSTRUCTION ISSUE
No	12/03/08	PRELIMINARY ISSUE	C	22/05/08	CONSTRUCTION ISSUE
	11/03/08	PRELIMINARY ISSUE	B	20/05/08	TENDER ADDENDUM
No	DATE	REVISION / ISSUE DETAILS	No	DATE	REVISION / ISSUE DETAILS





PROJECT MANAGER		CLIENT
TRICO CONSTRUCTIONS		george THE GEORGE GROUP
L2, 118 DEVONSHIRE STREET SURRY HILLS NSW 2010		Level 10, 66 King Street SYDNEY NSW 2000 GPO Box 3843 SYDNEY NSW 2001
P: 02 9608 6133 F: 02 9608 6699 www.tricoconstructions.com.au		P: 02 9299 3855

ARCHITECTS	
RICE DAUBNEY ANALYSING CREATING AND IMPLEMENTING ARCHITECTURE	
110 WALKER STREET NORTH SYDNEY 2060 T: 02 9556 2666 F: 02 9556 3015 rd@ricedaubney.com.au www.ricedaubney.com.au the rice daubney group (trd) Pty Ltd - abn: 77 001 350 769 rice daubney trading trust - abn: 58 892 246 892	


PROJECT:	
DEE WHY CENTRE 27 - 33 OAKS AVENUE DEE WHY NSW 2099	

DRAWING TITLE:	
GROUND LEVEL FLOOR PLAN	
SCALE:	DATE:
1:200 @A1	13/06/08
PROJECT NUMBER:	DRAWING NUMBER:
07025	AR 1201
	ISSUE:
	J
THIS DOCUMENT IS THE COPYRIGHT OF RICE DAUBNEY (NSW) Pty Ltd. ALL INFORMATION ILLUSTRATED ON THIS DOCUMENT IS TO BE CHECKED AND VERIFIED ON SITE. IN THE EVENT OF DISCREPANCIES REFER TO ARCHITECT PRIOR TO COMMENCEMENT OF THE WORK. DO NOT SCALE DRAWINGS MANUALLY OR ELECTRONICALLY.	

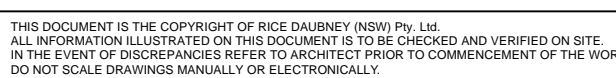

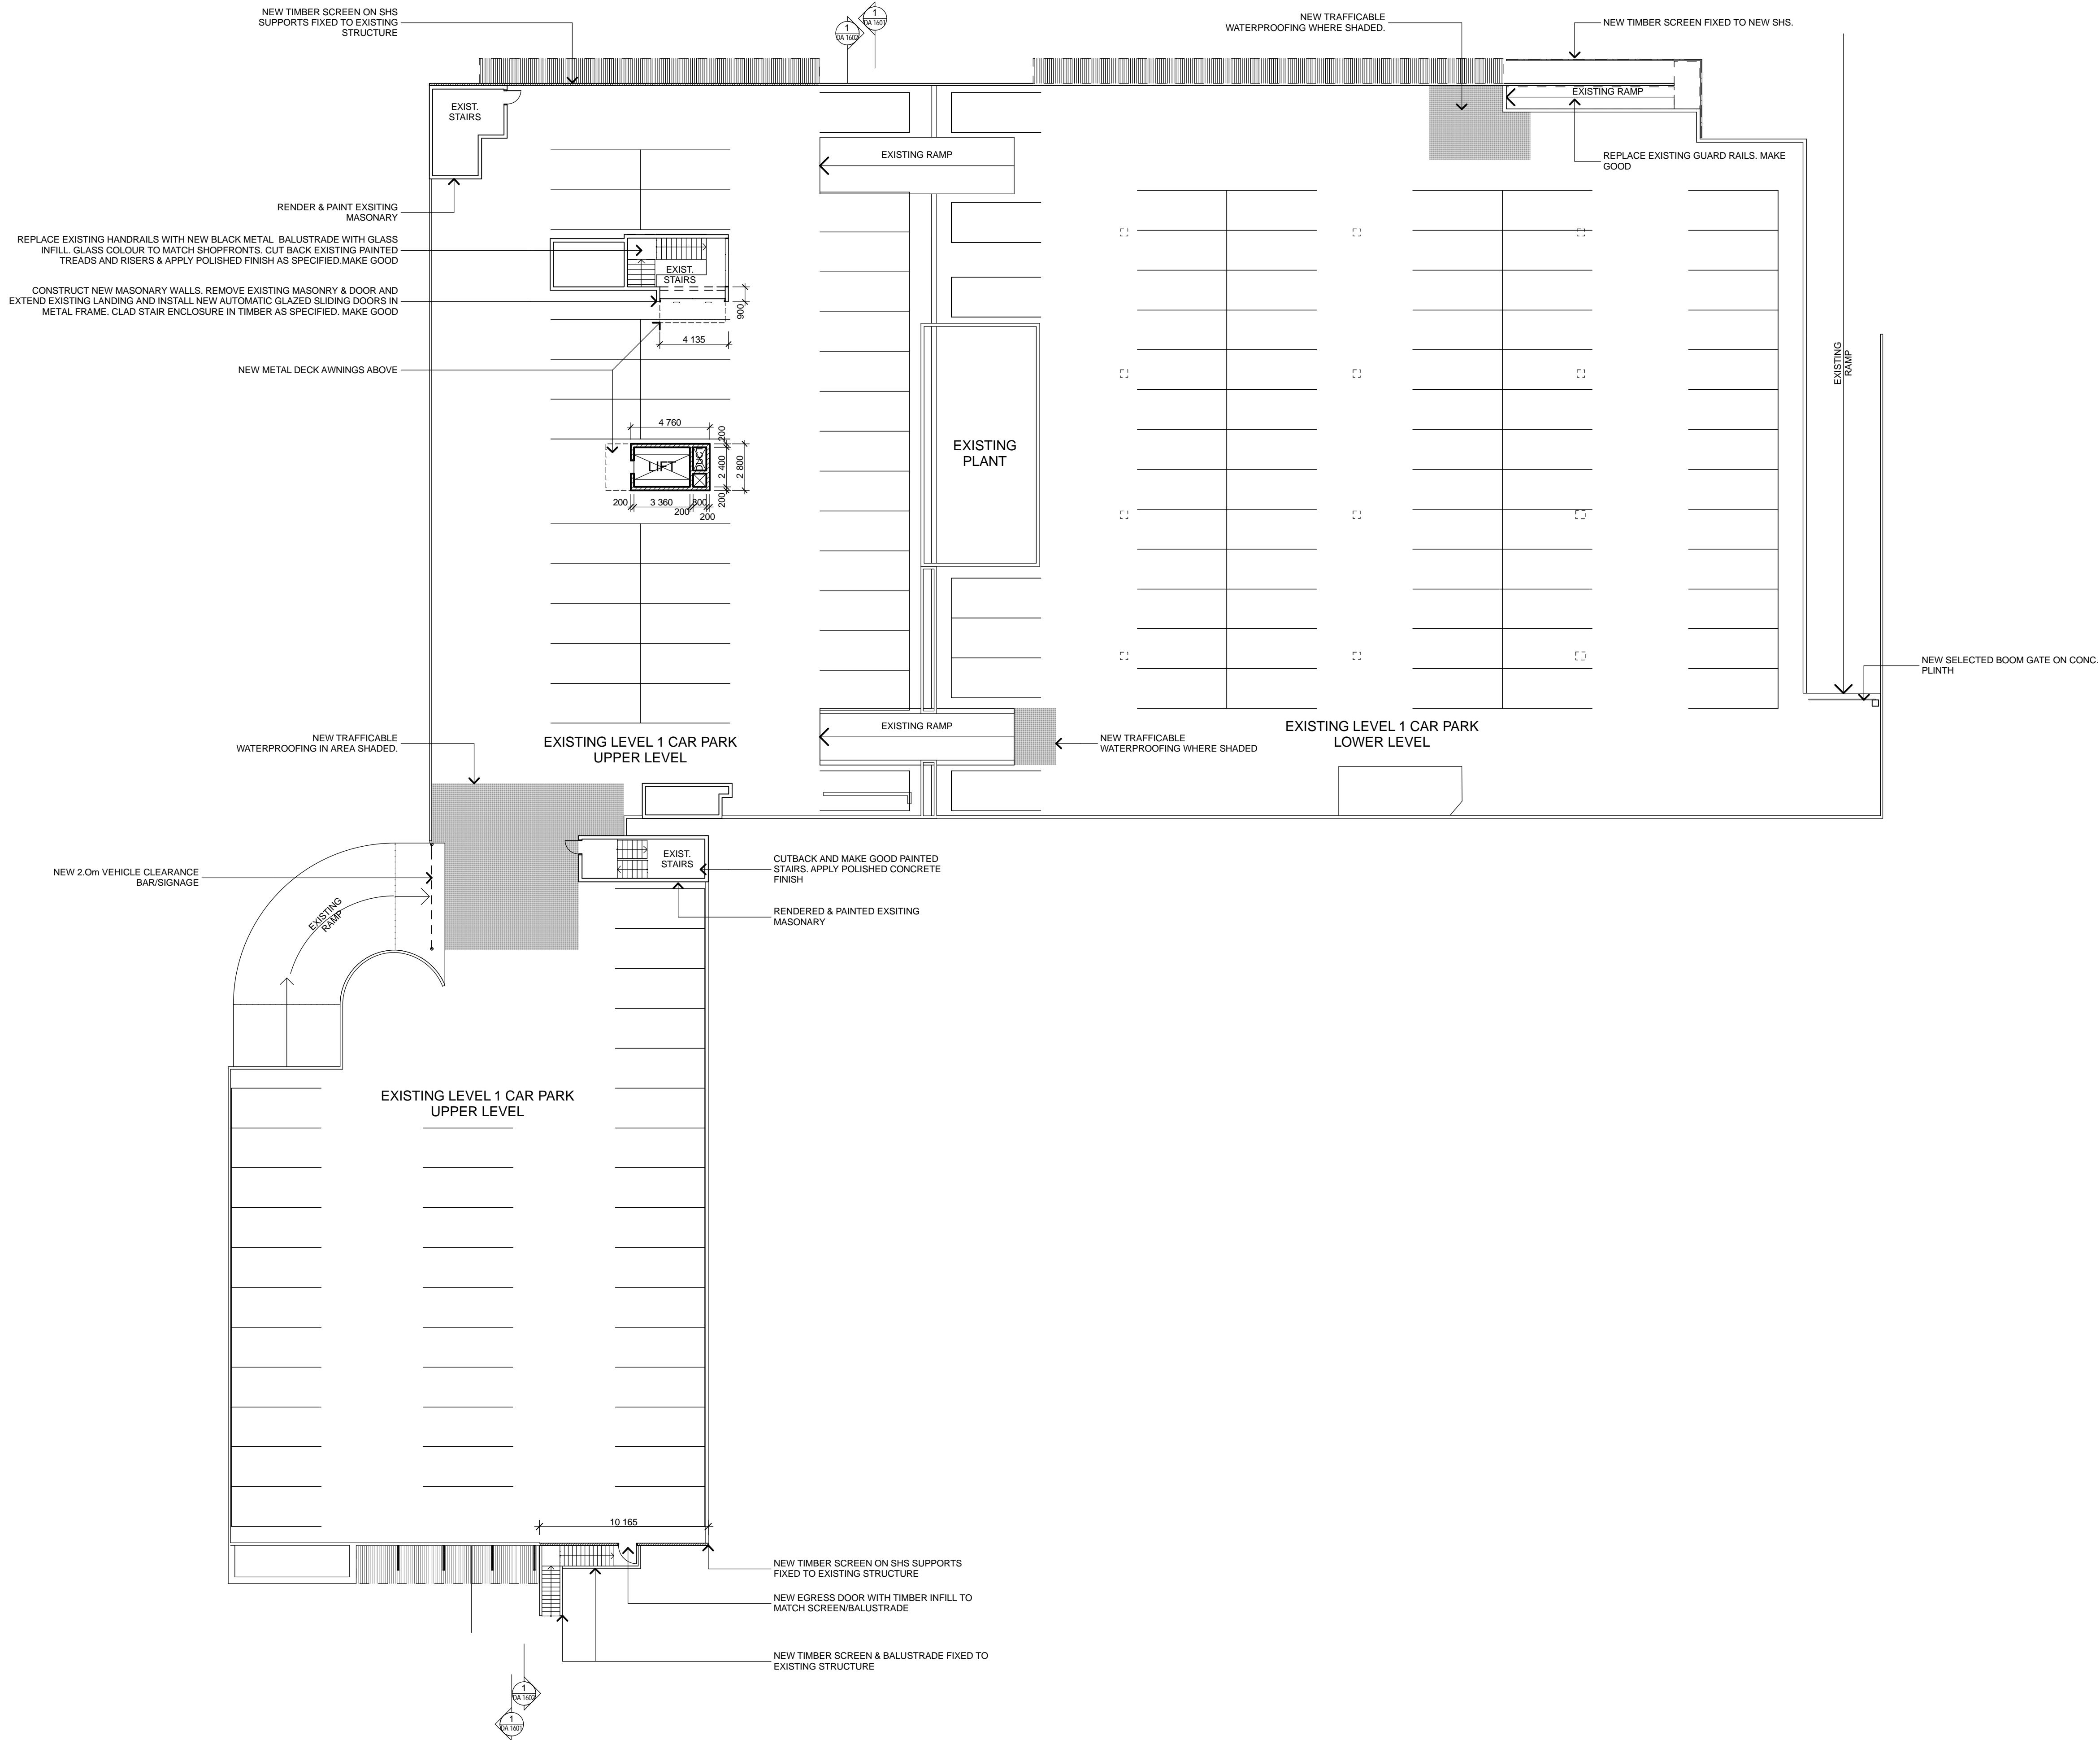

<table><tr><td>A</td><td>30/04/08</td><td>TENDER ADDENDUM</td></tr><tr><td>P5</td><td>19/03/08</td><td>GENERAL UPDATE - PRELIMINARY ISSUE</td></tr><tr><td>P4</td><td>14/03/08</td><td>PRELIMINARY ISSUE</td></tr><tr><td>P3</td><td>13/03/08</td><td>PRELIMINARY ISSUE</td></tr><tr><td>P2</td><td>12/03/08</td><td>PRELIMINARY ISSUE</td></tr><tr><td>P1</td><td>11/03/08</td><td>PRELIMINARY ISSUE</td></tr><tr><td>No.</td><td>DATE</td><td>REVISION / ISSUE DETAILS</td></tr></table>			A	30/04/08	TENDER ADDENDUM	P5	19/03/08	GENERAL UPDATE - PRELIMINARY ISSUE	P4	14/03/08	PRELIMINARY ISSUE	P3	13/03/08	PRELIMINARY ISSUE	P2	12/03/08	PRELIMINARY ISSUE	P1	11/03/08	PRELIMINARY ISSUE	No.	DATE	REVISION / ISSUE DETAILS	<table><tr><td>E</td><td>08/12/08</td><td>AS-BUILT ISSUE</td></tr><tr><td>D</td><td>21/08/08</td><td>CONSTRUCTION ISSUE</td></tr><tr><td>C</td><td>22/05/08</td><td>CONSTRUCTION ISSUE</td></tr><tr><td>B</td><td>20/05/08</td><td>TENDER ADDENDUM</td></tr><tr><td>No.</td><td>DATE</td><td>REVISION / ISSUE DETAILS</td></tr></table>			E	08/12/08	AS-BUILT ISSUE	D	21/08/08	CONSTRUCTION ISSUE	C	22/05/08	CONSTRUCTION ISSUE	B	20/05/08	TENDER ADDENDUM	No.	DATE	REVISION / ISSUE DETAILS	<table><tr><td colspan="2"></td><td colspan="2">PROJECT NORTH</td></tr></table>					PROJECT NORTH		<table><tr><td colspan="2">PROJECT MANAGER</td><td colspan="2">CLIENT</td></tr><tr><td colspan="2">TRICO CONSTRUCTIONS</td><td colspan="2"></td></tr><tr><td colspan="2">L2, 118 DEVONSHIRE STREET SURRY HILLS NSW 2010</td><td colspan="2">THE GEORGE GROUP</td></tr><tr><td colspan="2">P: 02 9698 6133 F: 02 9698 6699 www.tricoconstructions.com.au</td><td colspan="2">Level 10, 66 King Street SYDNEY NSW 2000 GPO Box 3843 SYDNEY NSW 2001</td></tr><tr><td colspan="2"></td><td colspan="2">P: 02 9299 3855</td></tr></table>			PROJECT MANAGER		CLIENT		TRICO CONSTRUCTIONS				L2, 118 DEVONSHIRE STREET SURRY HILLS NSW 2010		THE GEORGE GROUP		P: 02 9698 6133 F: 02 9698 6699 www.tricoconstructions.com.au		Level 10, 66 King Street SYDNEY NSW 2000 GPO Box 3843 SYDNEY NSW 2001				P: 02 9299 3855		<table><tr><td colspan="2">ARCHITECTS</td><td colspan="2">PROJECT:</td></tr><tr><td colspan="2"></td><td colspan="2">DEE WHY CENTRE</td></tr><tr><td colspan="2">RICE DAUBNEY ANALYSING CREATING AND IMPLEMENTING ARCHITECTURE</td><td colspan="2">27 - 33 OAKS AVENUE DEE WHY NSW 2099</td></tr><tr><td colspan="2">110 WALKER STREET NORTH SYDNEY 2060 T: 02 9556 2666 F: 02 9556 3015 rd@ricedaubney.com.au www.ricedaubney.com.au</td><td colspan="2"></td></tr><tr><td colspan="2">the rice daubney group (trial) Pty Ltd - abn: 77 001 350 769 rice daubney trading trust - abn: 58 892 254 893</td><td colspan="2"></td></tr></table>			ARCHITECTS		PROJECT:				DEE WHY CENTRE		RICE DAUBNEY ANALYSING CREATING AND IMPLEMENTING ARCHITECTURE		27 - 33 OAKS AVENUE DEE WHY NSW 2099		110 WALKER STREET NORTH SYDNEY 2060 T: 02 9556 2666 F: 02 9556 3015 rd@ricedaubney.com.au www.ricedaubney.com.au				the rice daubney group (trial) Pty Ltd - abn: 77 001 350 769 rice daubney trading trust - abn: 58 892 254 893				<table><tr><td colspan="2">DRAWING TITLE:</td><td colspan="2">SCALE:</td></tr><tr><td colspan="2">ROOF PLAN</td><td colspan="2">1:200 @A1</td></tr><tr><td colspan="2"></td><td colspan="2">DATE:</td></tr><tr><td colspan="2"></td><td colspan="2">13/06/08</td></tr><tr><td colspan="2"></td><td colspan="2">CHECKED:</td></tr><tr><td colspan="2"></td><td colspan="2"></td></tr><tr><td colspan="2"></td><td colspan="2">PROJECT NUMBER:</td></tr><tr><td colspan="2"></td><td colspan="2">DRAWING NUMBER:</td></tr><tr><td colspan="2"></td><td colspan="2">ISSUE:</td></tr><tr><td colspan="2"></td><td colspan="2">07025 AR 1401 E</td></tr><tr><td colspan="6">THIS DOCUMENT IS THE COPYRIGHT OF RICE DAUBNEY (NSW) Pty Ltd. ALL INFORMATION ILLUSTRATED ON THIS DOCUMENT IS TO BE CHECKED AND VERIFIED ON SITE. IN THE EVENT OF DISCREPANCIES REFER TO ARCHITECT PRIOR TO COMMENCEMENT OF THE WORK. DO NOT SCALE DRAWINGS MANUALLY OR ELECTRONICALLY.</td></tr></table>			DRAWING TITLE:		SCALE:		ROOF PLAN		1:200 @A1				DATE:				13/06/08				CHECKED:								PROJECT NUMBER:				DRAWING NUMBER:				ISSUE:				07025 AR 1401 E		THIS DOCUMENT IS THE COPYRIGHT OF RICE DAUBNEY (NSW) Pty Ltd. ALL INFORMATION ILLUSTRATED ON THIS DOCUMENT IS TO BE CHECKED AND VERIFIED ON SITE. IN THE EVENT OF DISCREPANCIES REFER TO ARCHITECT PRIOR TO COMMENCEMENT OF THE WORK. DO NOT SCALE DRAWINGS MANUALLY OR ELECTRONICALLY.					
A	30/04/08	TENDER ADDENDUM	
P5	19/03/08	GENERAL UPDATE - PRELIMINARY ISSUE	
P4	14/03/08	PRELIMINARY ISSUE	
P3	13/03/08	PRELIMINARY ISSUE	
P2	12/03/08	PRELIMINARY ISSUE	
P1	11/03/08	PRELIMINARY ISSUE	
No.	DATE	REVISION / ISSUE DETAILS	
E	08/12/08	AS-BUILT ISSUE	
D	21/08/08	CONSTRUCTION ISSUE	
C	22/05/08	CONSTRUCTION ISSUE	
B	20/05/08	TENDER ADDENDUM	
No.	DATE	REVISION / ISSUE DETAILS	
		PROJECT NORTH	
PROJECT MANAGER		CLIENT	
TRICO CONSTRUCTIONS	
L2, 118 DEVONSHIRE STREET SURRY HILLS NSW 2010		THE GEORGE GROUP	
P: 02 9698 6133 F: 02 9698 6699 www.tricoconstructions.com.au		Level 10, 66 King Street SYDNEY NSW 2000 GPO Box 3843 SYDNEY NSW 2001	
		P: 02 9299 3855	
ARCHITECTS		PROJECT:	
		DEE WHY CENTRE	
RICE DAUBNEY ANALYSING CREATING AND IMPLEMENTING ARCHITECTURE		27 - 33 OAKS AVENUE DEE WHY NSW 2099	
110 WALKER STREET NORTH SYDNEY 2060 T: 02 9556 2666 F: 02 9556 3015 rd@ricedaubney.com.au www.ricedaubney.com.au	
the rice daubney group (trial) Pty Ltd - abn: 77 001 350 769 rice daubney trading trust - abn: 58 892 254 893	
DRAWING TITLE:		SCALE:	
ROOF PLAN		1:200 @A1	
		DATE:	
		13/06/08	
		CHECKED:	
		PROJECT NUMBER:	
		DRAWING NUMBER:	
		ISSUE:	
		07025 AR 1401 E	
THIS DOCUMENT IS THE COPYRIGHT OF RICE DAUBNEY (NSW) Pty Ltd. ALL INFORMATION ILLUSTRATED ON THIS DOCUMENT IS TO BE CHECKED AND VERIFIED ON SITE. IN THE EVENT OF DISCREPANCIES REFER TO ARCHITECT PRIOR TO COMMENCEMENT OF THE WORK. DO NOT SCALE DRAWINGS MANUALLY OR ELECTRONICALLY.	

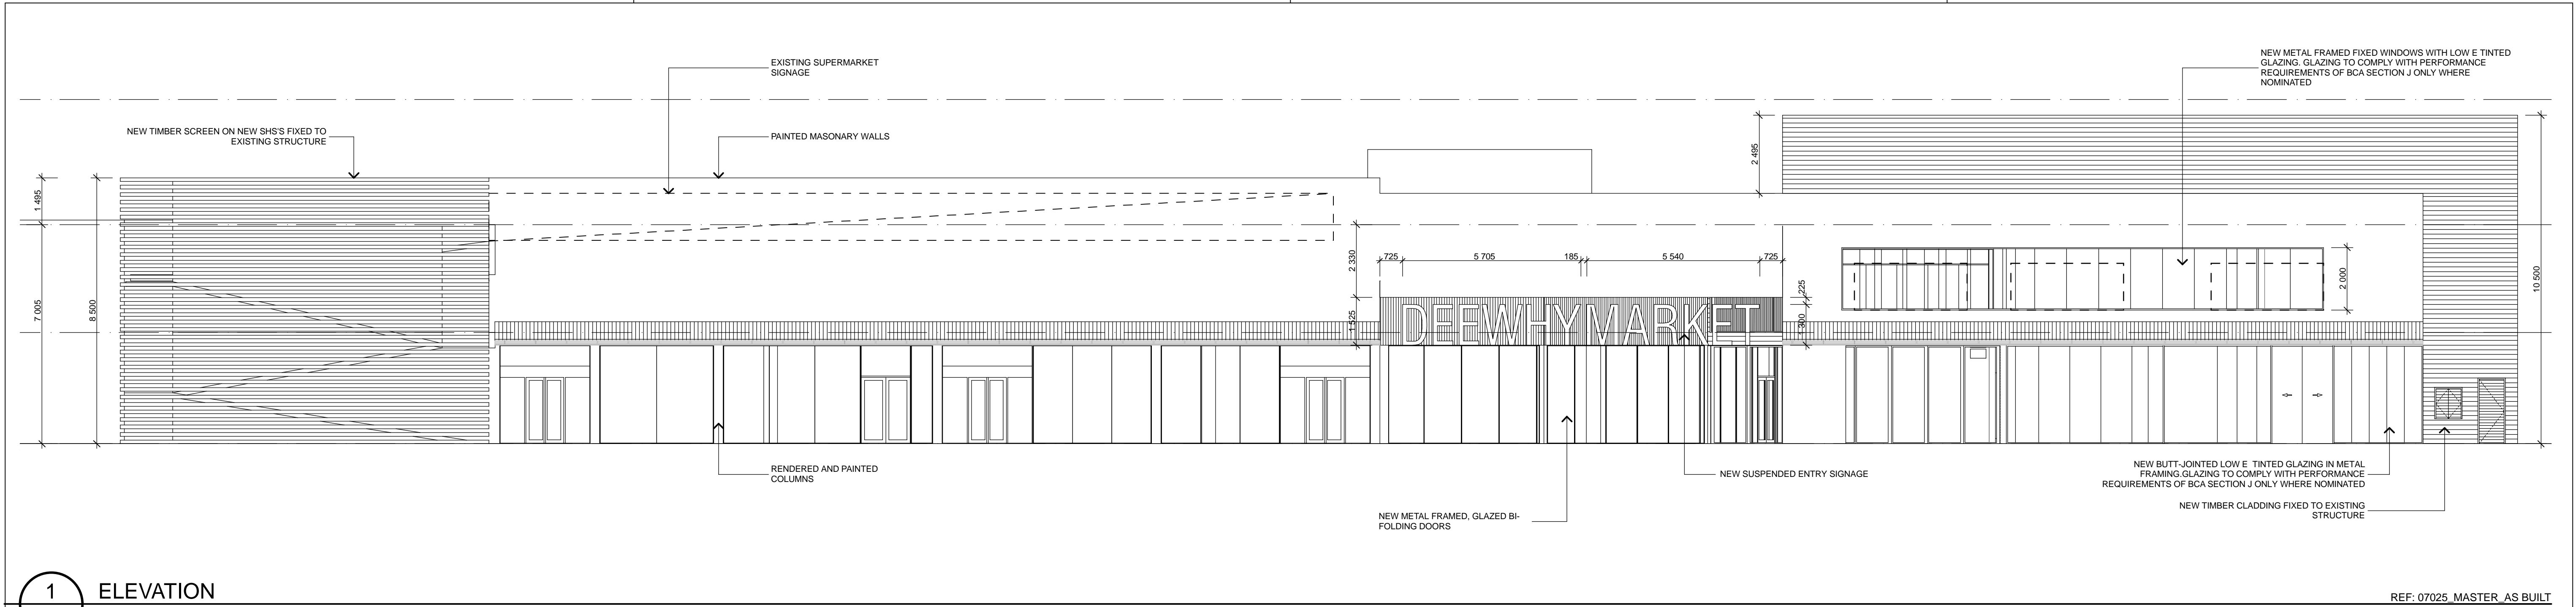


1

ELEVATION
NORTH ELEVATION

REF: 07025_MASTER_AS BUILT

1:100

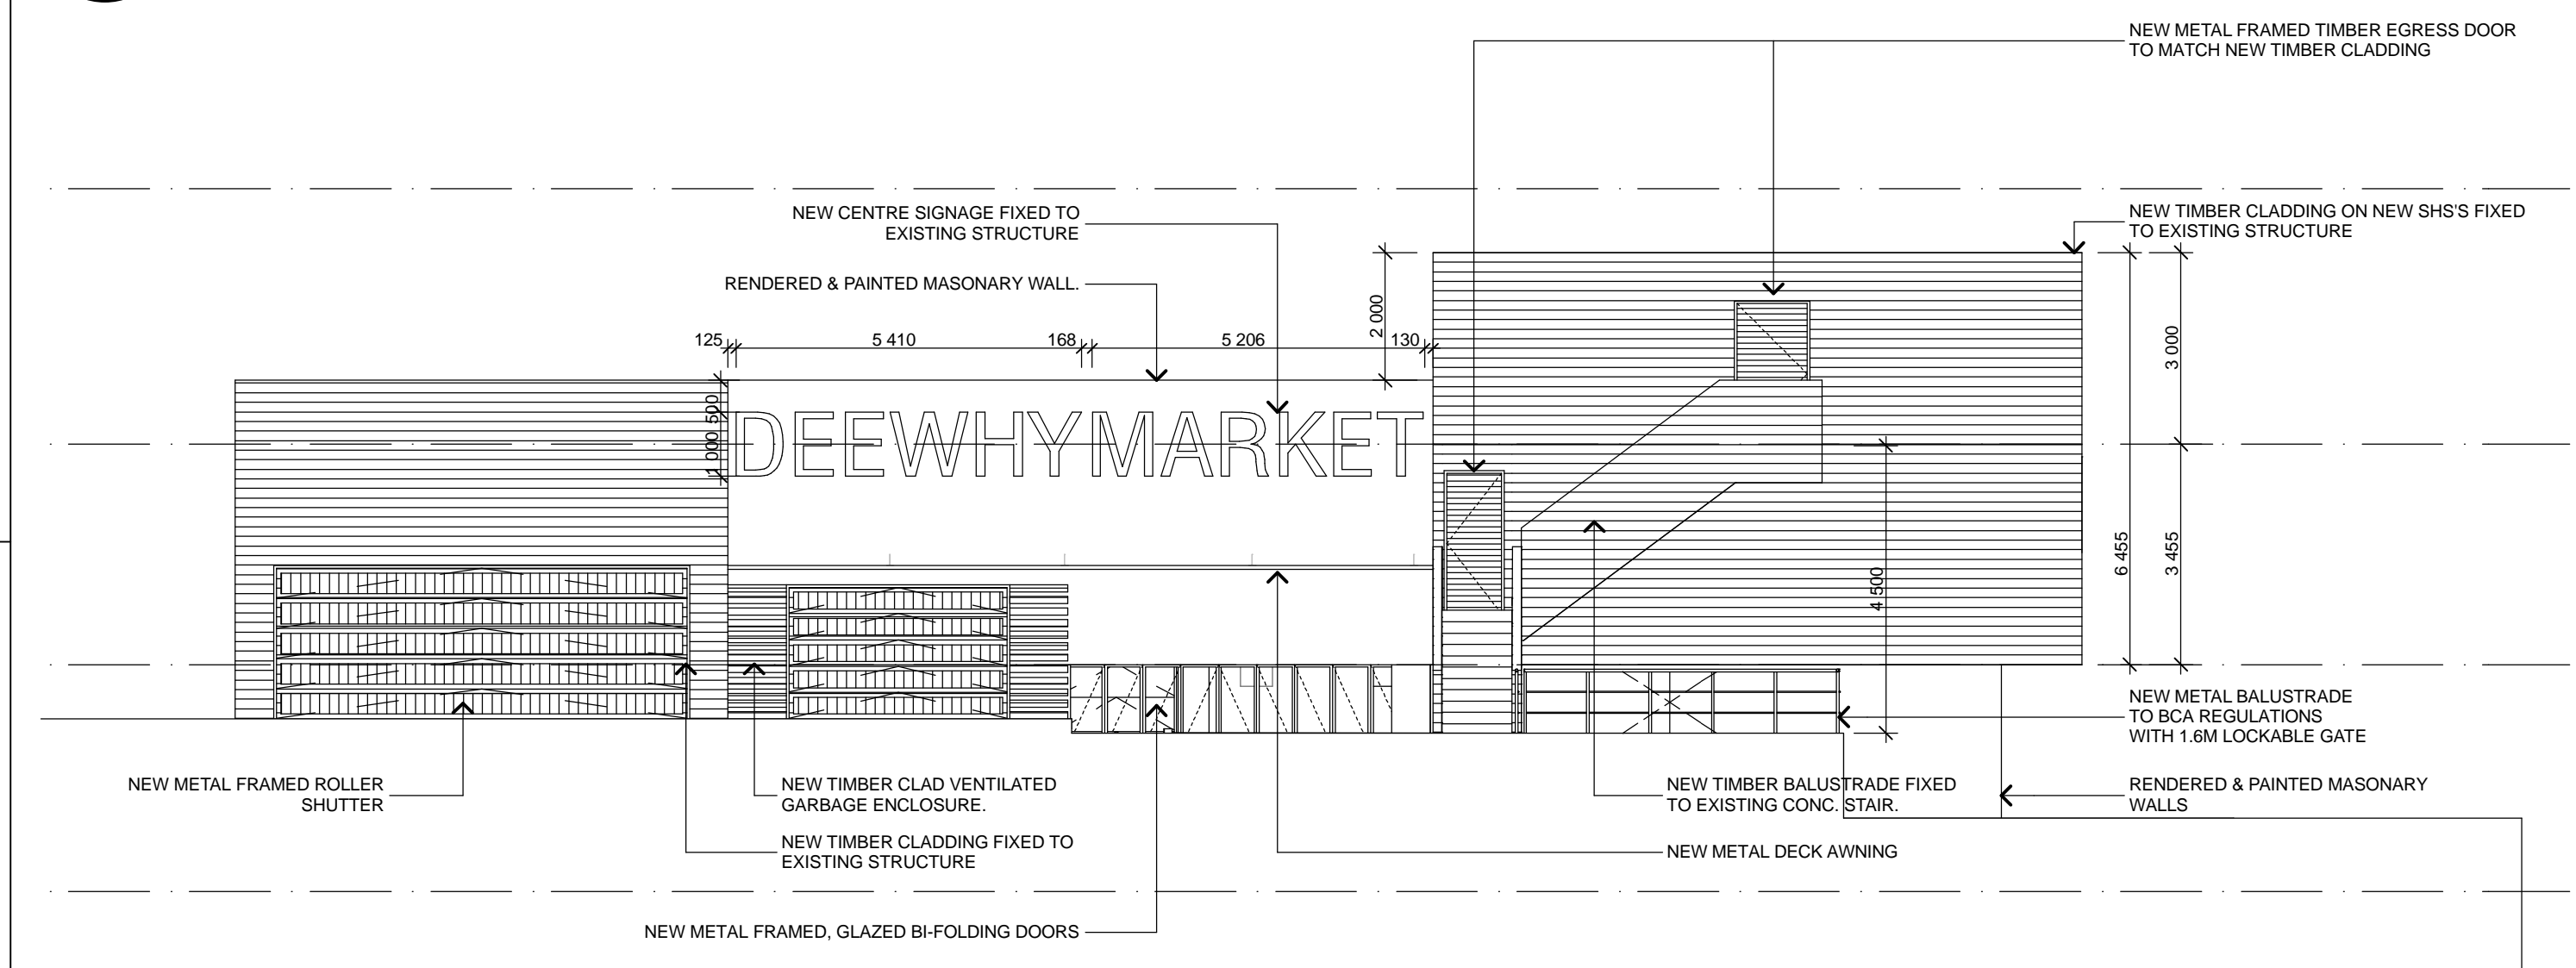


2

ELEVATION
SOUTH ELEVATION

REF: 07025_MASTER_AS BUILT

1:100

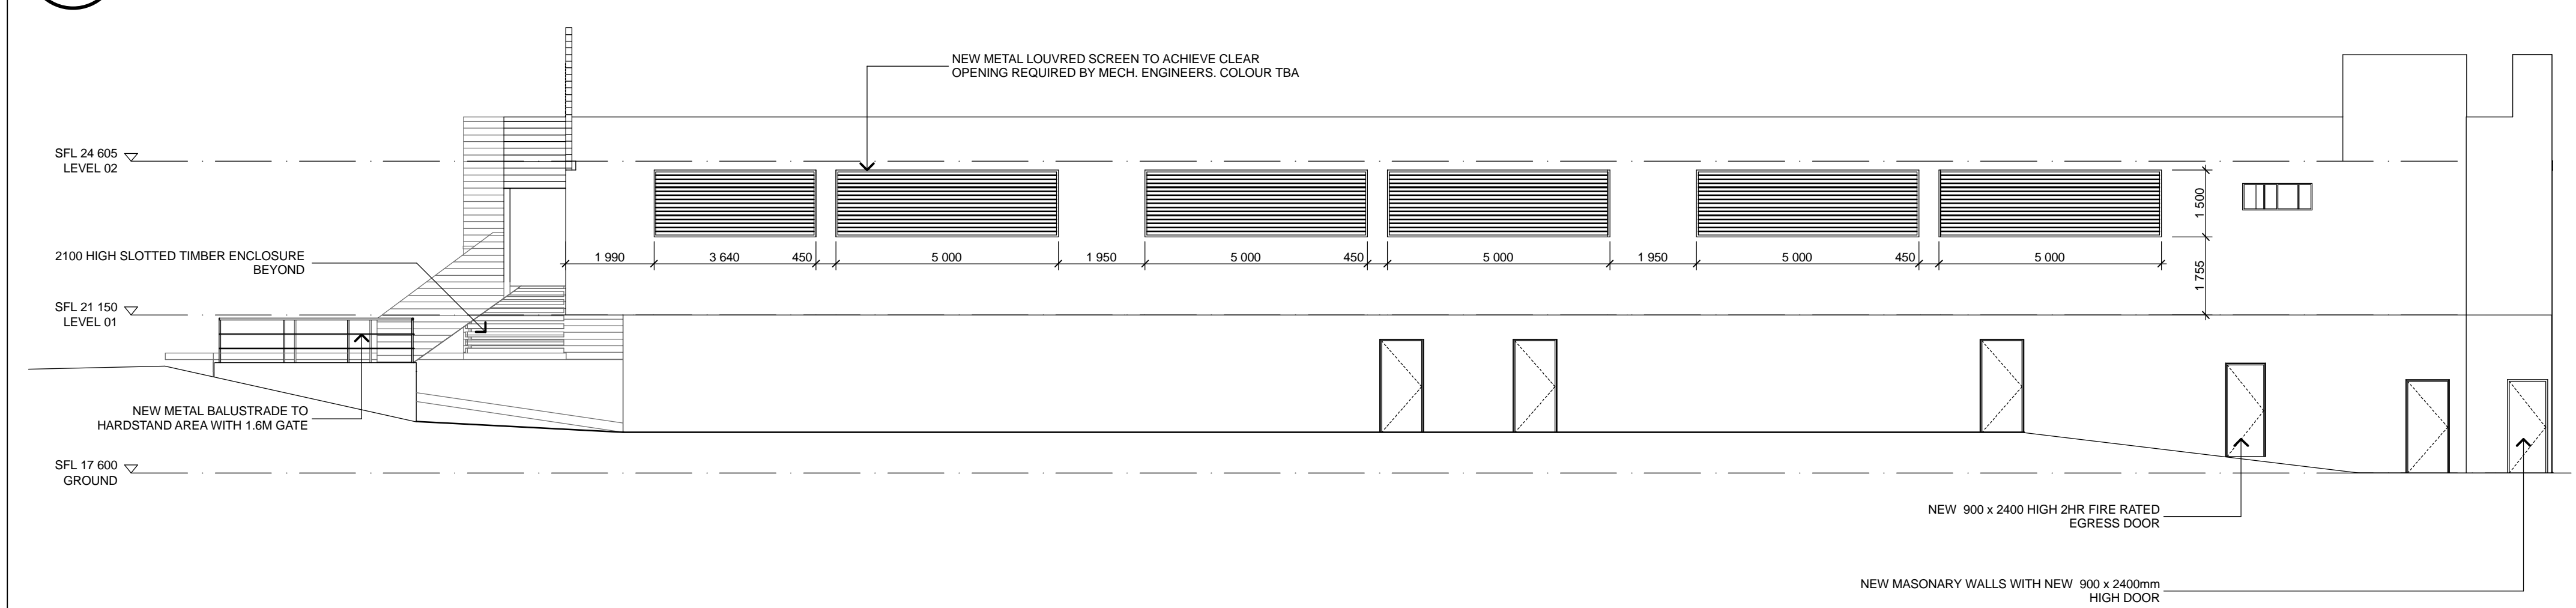


3

ELEVATION
EAST ELEVATION

REF: 07025_MASTER_AS BUILT


1:100

<div><div>A</div><div>19/03/08</div><div>TENDER ADDENDUM</div><div>GENERAL UPDATE - PRELIMINARY ISSUE</div></div> <div><div>P1</div><div>14/03/08</div><div>PRELIMINARY ISSUE</div><div>CONSTRUCTION ISSUE</div></div> <div><div>P3</div><div>13/03/08</div><div>PRELIMINARY ISSUE</div><div>CONSTRUCTION ISSUE</div></div> <div><div>P2</div><div>12/03/08</div><div>PRELIMINARY ISSUE</div><div>CONSTRUCTION ISSUE</div></div> <div><div>P1</div><div>11/03/08</div><div>PRELIMINARY ISSUE</div><div>TENDER ADDENDUM</div></div>				<div><div>F</div><div>08/12/08</div><div>AS-BUILT ISSUE</div><div>CONSTRUCTION ISSUE</div></div> <div><div>E</div><div>21/08/08</div><div>CONSTRUCTION ISSUE</div><div>CONSTRUCTION ISSUE</div></div> <div><div>D</div><div>31/07/08</div><div>CONSTRUCTION ISSUE</div><div>CONSTRUCTION ISSUE</div></div> <div><div>C</div><div>22/05/08</div><div>CONSTRUCTION ISSUE</div><div>TENDER ADDENDUM</div></div> <div><div>B</div><div>20/05/08</div><div>TENDER ADDENDUM</div><div>TENDER ADDENDUM</div></div>				<div><div>No.</div><div>DATE</div><div>REVISION / ISSUE DETAILS</div><div>No.</div><div>DATE</div><div>REVISION / ISSUE DETAILS</div></div> <div><div>PROJECT NORTH</div><div></div></div>				<div><div>PROJECT MANAGER</div><div>TRICO CONSTRUCTIONS</div><div>L2, 118 DEVONSHIRE STREET</div><div>SURRY HILLS NSW 2010</div></div> <div><div>CLIENT</div><div></div><div>THE GEORGE GROUP</div><div>Level 10, 66 King Street</div><div>SYDNEY NSW 2000</div><div>GPO Box 3843</div><div>SYDNEY NSW 2001</div></div> <div><div>ARCHITECTS</div><div>RICE DAUBNEY</div><div>ANALYSING CREATING AND</div><div>IMPLEMENTING ARCHITECTURE</div><div>110 WALKER STREET NORTH SYDNEY 2060</div><div>T: 02 9556 2666 F: 02 9556 3015</div><div>rd@ricedaubney.com.au www.ricedaubney.com.au</div><div>the rice daubney group (trial) Pty Ltd - abn: 77 001 350 769</div><div>rice daubney trading trust - abn: 58 892 254 893</div></div> <div><div>PROJECT:</div><div>DEE WHY CENTRE</div><div>27 - 33 OAKS AVENUE</div><div>DEE WHY NSW 2099</div></div> <div><div>DRAWING TITLE:</div><div>ELEVATIONS</div></div> <div><div>SCALE:</div><div>1:100 @A1</div><div>DATE:</div><div>13/06/08</div><div>CHECKED:</div><div></div></div> <div><div>PROJECT NUMBER:</div><div>07025</div><div>DRAWING NUMBER:</div><div>AR 1501</div><div>ISSUE:</div><div>F</div></div> <div><div>THIS DOCUMENT IS THE COPYRIGHT OF RICE DAUBNEY (NSW) Pty Ltd.</div><div>ALL INFORMATION ILLUSTRATED ON THIS DOCUMENT IS TO BE CHECKED AND VERIFIED ON SITE.</div><div>IN THE EVENT OF DISCREPANCIES REFER TO ARCHITECT PRIOR TO COMMENCEMENT OF THE WORK.</div><div>DO NOT SCALE DRAWINGS MANUALLY OR ELECTRONICALLY.</div></div>			
---	--	--	--	---	--	--	--	---	--	--	--	---	--	--	--

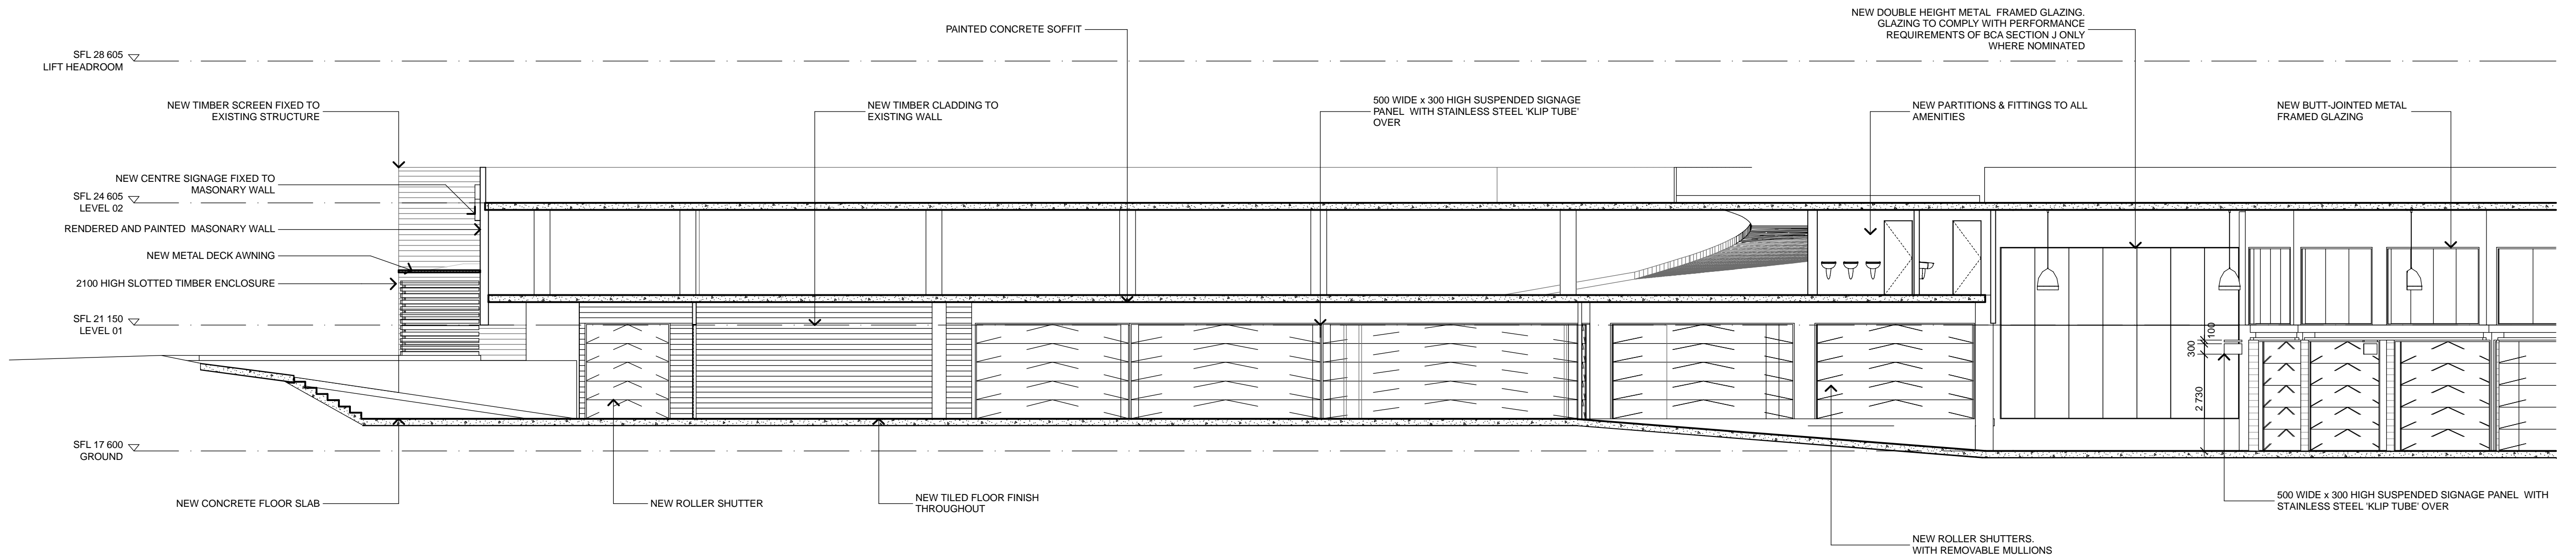

2 SECTION
SECTION A


REF: 07025_MASTER_AS_BUILT
1:100

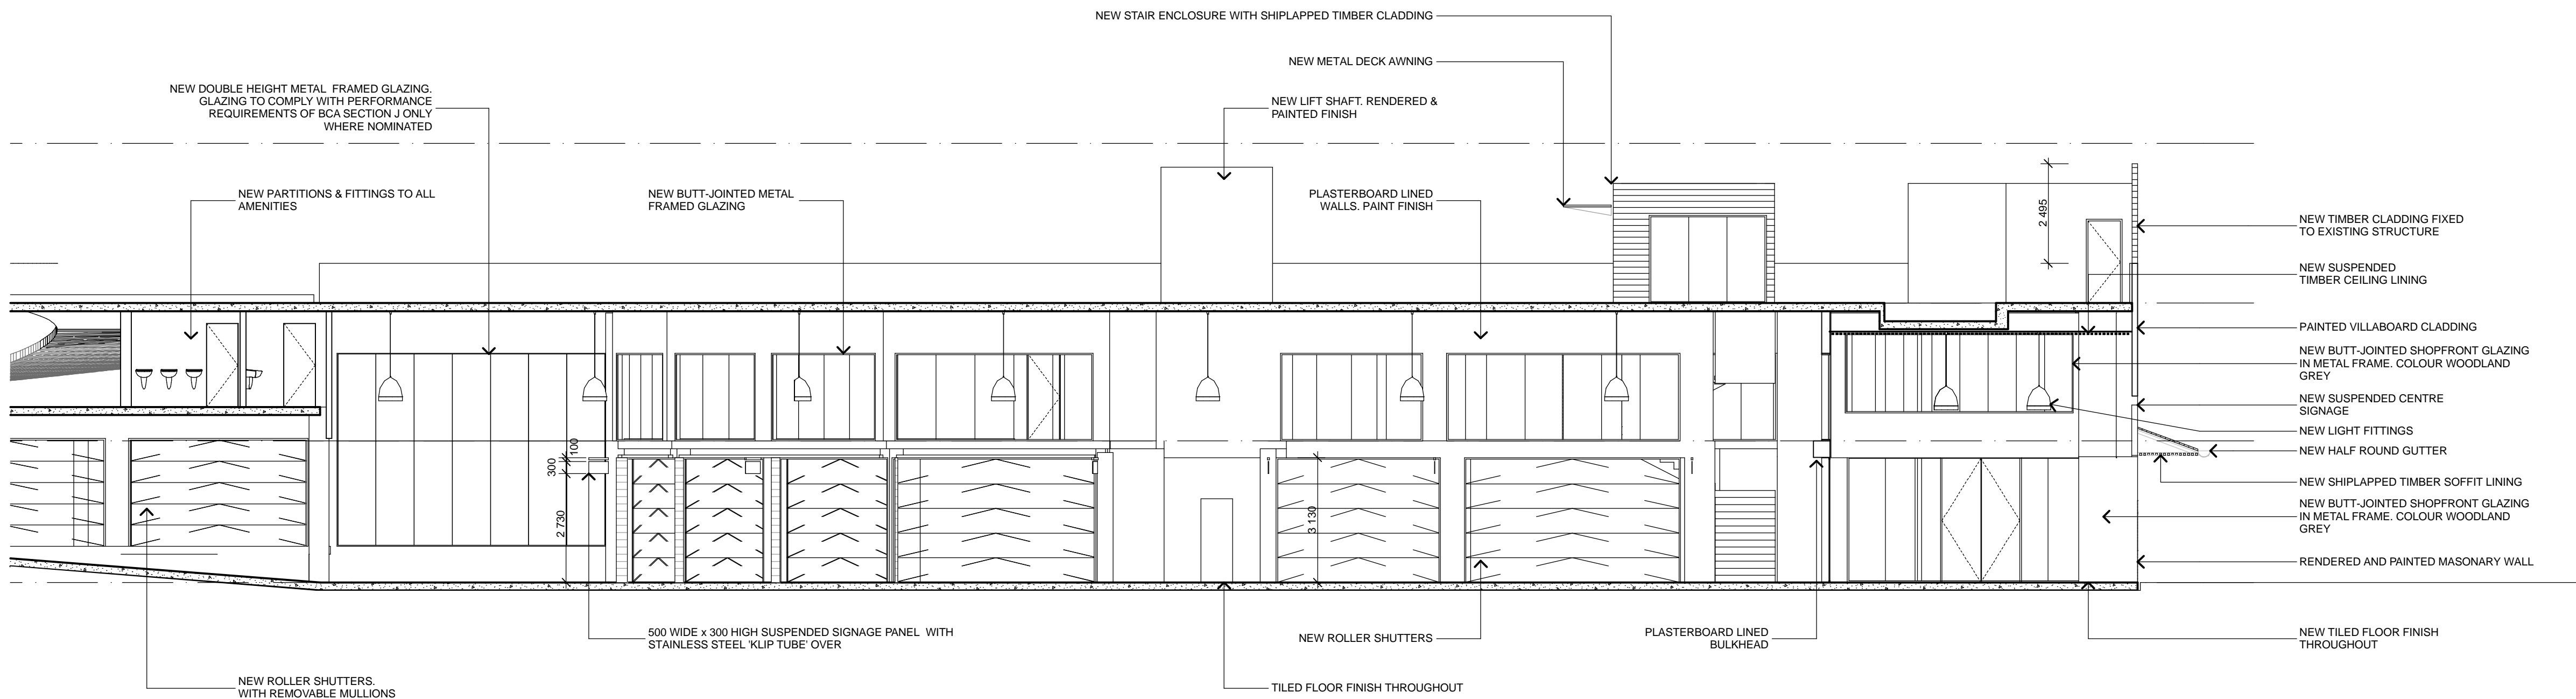

1 SECTION
SECTION A

REF: 07025_MASTER_AS_BUILT
1:100

B	22/05/08	CONSTRUCTION ISSUE			
A	30/04/08	TENDER ADDENDUM			
P4	14/03/08	PRELIMINARY ISSUE	E	08/12/08	AS-BUILT ISSUE
P3	13/03/08	PRELIMINARY ISSUE	D	21/08/08	CONSTRUCTION ISSUE
P2	12/03/08	PRELIMINARY ISSUE	C	31/07/08	MINOR CHANGES
P1	11/03/08	PRELIMINARY ISSUE	B	20/05/08	TENDER ADDENDUM
No	DATE	REVISION / ISSUE DETAILS	No	DATE	REVISION / ISSUE DETAILS

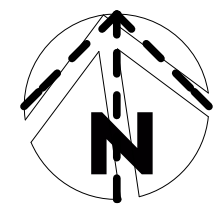

PROJECT MANAGER
TRICO CONSTRUCTIONS

L2, 118 DEVONSHIRE STREET
SURRY HILLS NSW 2010


P: 02 9698 6133
F: 02 9698 6699
www.tricoconstructions.com.au

CLIENT
george
THE GEORGE GROUP

Level 10, 66 King Street
SYDNEY NSW 2000
GPO Box 3843
SYDNEY NSW 2001

P: 02 9299 3855

ARCHITECTS
RICE DAUBNEY
ANALYSING CREATING AND
IMPLEMENTING ARCHITECTURE
110 WALKER STREET | NORTH SYDNEY 2060
T: 02 9556 2666 | F: 02 9556 3015
rd@ricedaubney.com.au | www.ricedaubney.com.au
the rice daubney group (inc) Pty Ltd - abn: 77 001 350 769
rice daubney trading trust - abn: 58 892 324 893

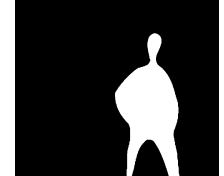


PROJECT:
DEE WHY CENTRE
27 - 33 OAKS AVENUE
DEE WHY NSW 2099


DRAWING TITLE:
SECTION A

SCALE:	DATE:	CHECKED:
1:100 @A1	13/06/08	
PROJECT NUMBER:	DRAWING NUMBER:	ISSUE:
07025	AR 1601	E

THIS DOCUMENT IS THE COPYRIGHT OF RICE DAUBNEY (NSW) Pty Ltd.
ALL INFORMATION ILLUSTRATED ON THIS DOCUMENT IS TO BE CHECKED AND VERIFIED ON SITE.
IN THE EVENT OF DISCREPANCIES REFER TO ARCHITECT PRIOR TO COMMENCEMENT OF THE WORK.
DO NOT SCALE DRAWINGS MANUALLY OR ELECTRONICALLY.

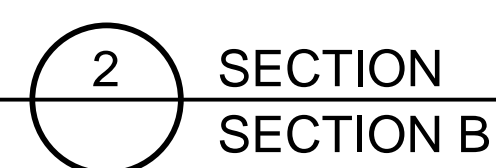


1:100

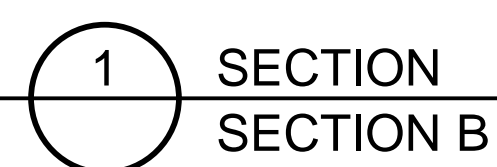

1:100

MIPrompts/2007/07025 - Woonleerthe Dee Wba11 0 CAD11 06 Master (ole's/07025 Master As built rón

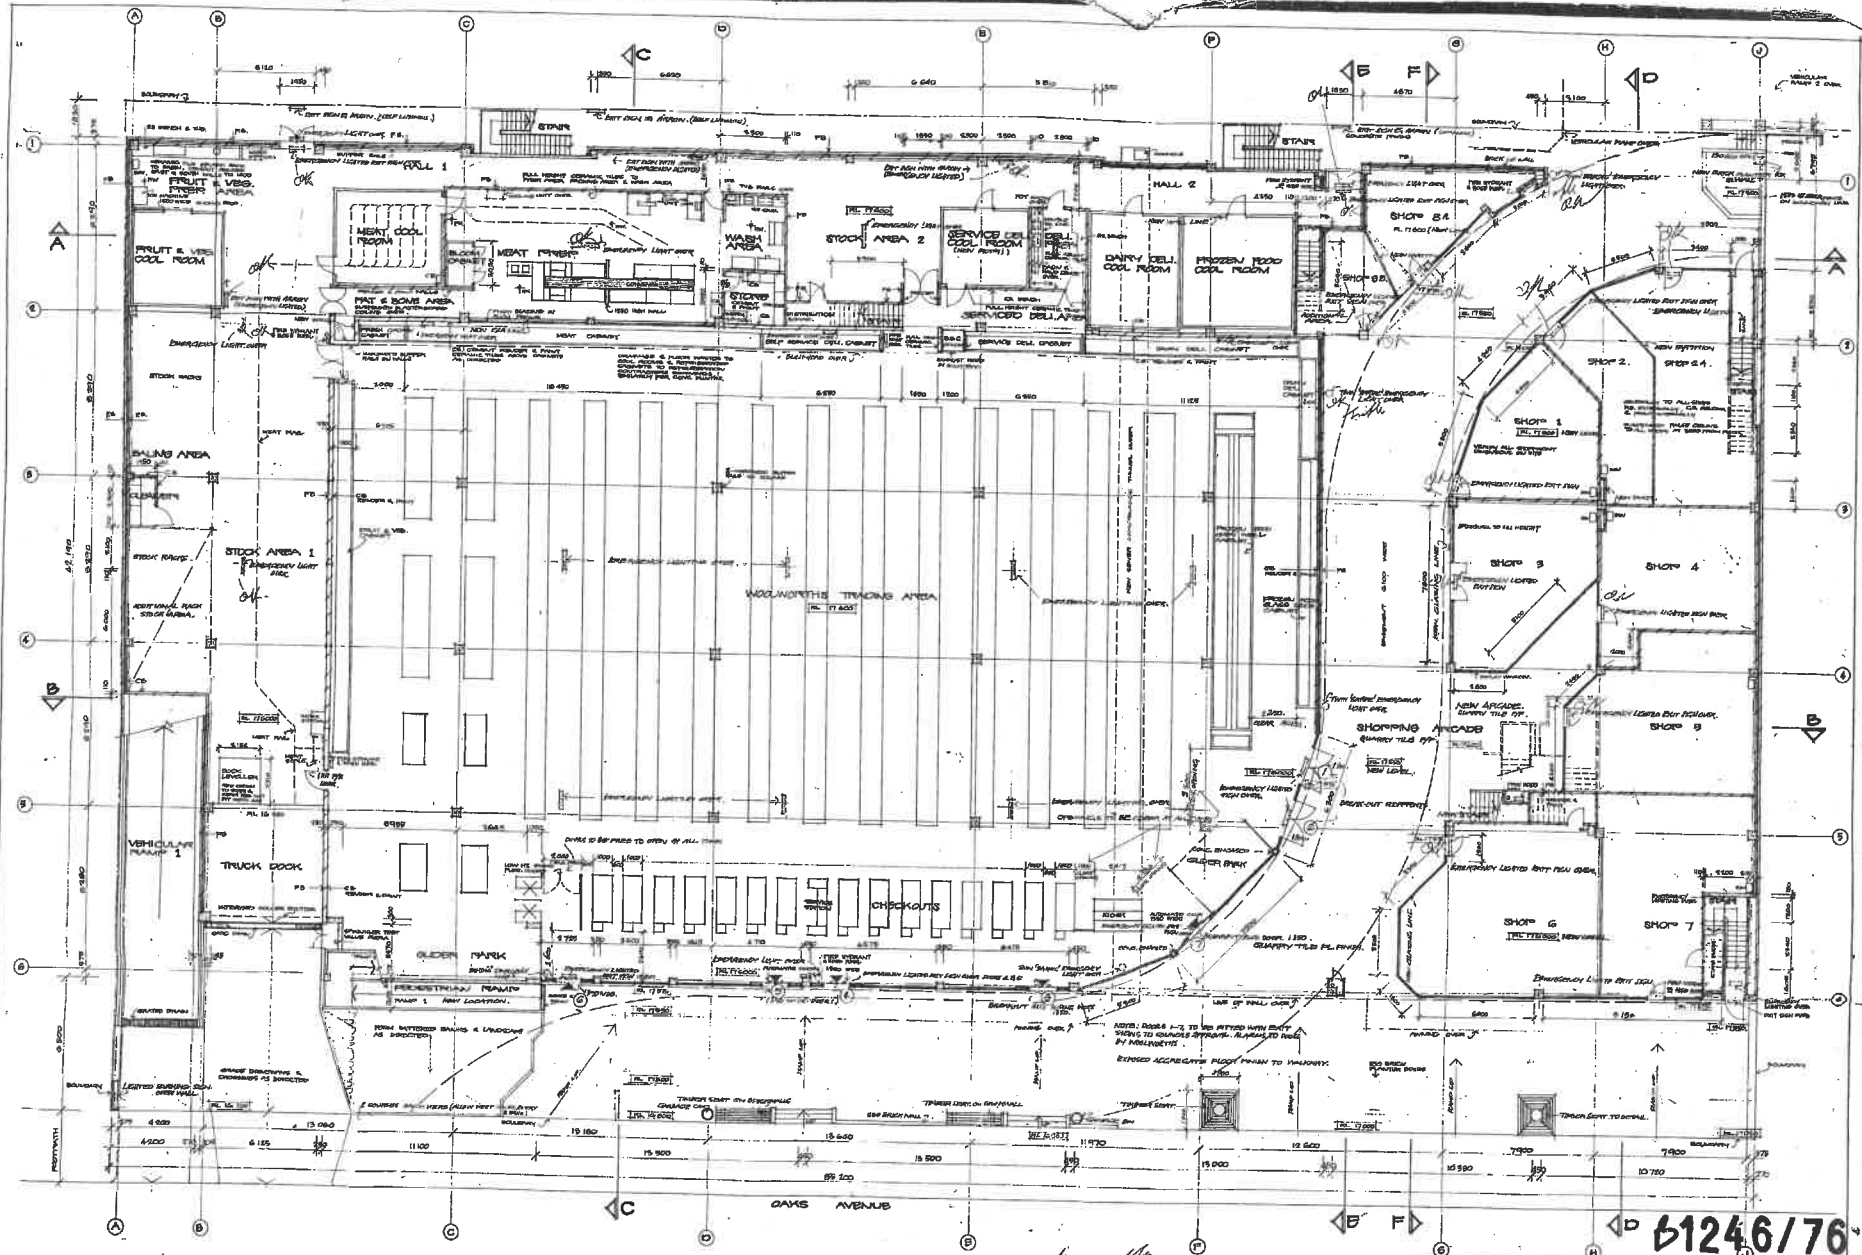

GROUND FLOOR LEVEL

LEGEND
 P.B. EXISTING PAVED DRIVE
 C.B. EXISTING CONCRETE DRIVE

*OK means
 lights in reference drawing floor
 and light.*

EMERGENCY LIGHTING LEGEND
 EMERGENCY GENERAL LIGHTING
 EMERGENCY LIGHTED EXIT SIGN
 "THIN WIRE" EMERGENCY LIGHT



NO.	DESCRIPTION
1	EXISTING BUILDING
2	NEW BUILDING
3	EXISTING DRIVE
4	NEW DRIVE
5	EXISTING PARKING
6	NEW PARKING
7	EXISTING FENCE
8	NEW FENCE
9	EXISTING WALL
10	NEW WALL
11	EXISTING ROOF
12	NEW ROOF
13	EXISTING FLOOR
14	NEW FLOOR
15	EXISTING CEILING
16	NEW CEILING
17	EXISTING DOOR
18	NEW DOOR
19	EXISTING WINDOW
20	NEW WINDOW

61246/76

PROJECT
 ODB WHY SHOPPING COMPLEX
 OAKS AVENUE ODB WHY

PONTELLO
 CONSTRUCTIONS PTY. LTD.
 BUILDERS-DEVELOPERS-CIVIL ENGINEERS
 1 YORK ST. SYDNEY NSW 2000
 TEL 97 2212
 FAX 97 2212
 P-0017

MEZZAMINE - FIRST FLOOR LEVEL

EMERGENCY LIGHTING LEGEND:
 [Symbol] EMERGENCY GENERAL LIGHTING
 [Symbol] EMERGENCY LIGHTED EXIT SIGN
 [Symbol] "TWIN" EMERGENCY LIGHT



1	GENERAL NOTES
2	SEE PLAN FOR DIMENSIONS AND LEVELS
3	SEE PLAN FOR DIMENSIONS AND LEVELS
61246/76

DBB WITH SHOPPING COMPLEX
 OAKS AVENUE DBB WHY

PONTELLO
 CONSTRUCTIONS PTY. LTD.
 BUILDERS-DEVELOPERS-CIVIL-ENGINEERS

1100K ST.
 SYDNEY
 NSW 2000
 19-0018