

Proposed Seniors Housing


Landscape Section 4.56

54 Bardo Road, Newport 2106

Drawing Schedule

Drawing Number	Drawing Title	Scale
000	Landscape Coversheet	N/A
101	Landscape Plan	1:100
501	Landscape Details	As Shown
502	Landscape Maintenance Schedule	As Shown

PLANT SCHEDULE						
SYMBOL	BOTANIC NAME	COMMON NAME	HxW (m)	POT SIZE	SPACING	QUANTITY
TREES						
Bi	<i>Banksia integrifolia</i>	Coastal Banksia	5 x 2	100L	As shown	1
Sg	<i>Syncarpia glomulifera</i>	Turpentine	25 x 12	100L	As shown	2
Er	<i>Eleocarpus reticulatus</i>	Blueberry Ash	9 x 4	100L	As shown	15
Ht	<i>Hibiscus tiliaceus 'Rubra'</i>	Red Cotton Tree	7 x 6	100L	As shown	1
TL	<i>Tristaniopsis laurina 'Luscious'</i>	Water Gum	1 x 4	100L	As shown	10
SHURBS/ ACCENTS						
Aa	<i>Asplenium australasicum</i>	Birds Nest Fern	1 x 1	300mm	As shown	35
AsM	<i>Acmena Smithii 'Minor'</i>	Lilly Pilly	3 x 2	300mm	As shown	198
By	<i>Beschorneria yuccoides</i>	Mexican Lily	1 x 2	300mm	As shown	56
Cp	<i>Crinum pedunculatum</i>	Sw amp Lily	1.5 x 1.5	300mm	As shown	10
De	<i>Doryanthes excelsa</i>	Gymea Lily	1 x 1	300mm	As shown	19
PX	<i>Philodendron Xanadu</i>	Xanadu	0.8 x 1	300mm	5m ²	87
Re	<i>Rhapis excelsa</i>	Lady Palm	2 x 1	Mn 1m High	As shown	29
Ro	<i>Rosmarinus officinalis</i>	Rosemary	1.5 x 1.5	300mm	As shown	26
Wf	<i>Westringia fruticosa 'Grey Box'</i>	Coastal Rosemary	0.5 x 0.5	300mm	As shown	72
Xa	<i>Xanthorrhoea arborea</i>	Broadleaf Grass-tree	2 x 1	300mm	As shown	6
GROUNDCOVERS / GRASSES						
CCI	<i>Casuarina glauca 'Cousin It'</i>	Cousin It	1.5 x 1	200mm	5m ²	24
Cg	<i>Carpobrotus glaucescens</i>	Pg Face	0.1 x 1	150mm	5m ²	45
DT	<i>Dianella tasmanica 'Tasred'</i>	Black-anther Flax Lily	0.6 x 0.5	140mm	5m ²	43
DSF	<i>Dichondra 'Silver Falls'</i>	Silver Falls	0.15 x .4	140mm	5m ²	19
Dr	<i>Dichondra repens</i>	Kidney Weed	0.15 x .4	140mm	5m ²	49
LJR	<i>Liriope muscari 'Just Right'</i>	Liriope	0.6 x 0.5	140mm	5m ²	52
LmI	<i>Liriope muscari 'Isabella'</i>	Liriope	0.4 x 0.5	140mm	5m ²	68
LT	<i>Lomandra 'Tanika'</i>	Tanika	0.5 x 0.65	140mm	5m ²	75
TJ	<i>Trachelospermum jasminoides</i>	Star Jasmine	0.3 x spreading	140mm	5m ²	14
Pa	<i>Plectranthus argentatus</i>	Silver Plectranthus	1 x 1.5	140mm	5m ²	6
Ss	<i>Senecio serpens</i>	Blue Chalk Sticks	0.3 x spreading	140mm	5m ²	15

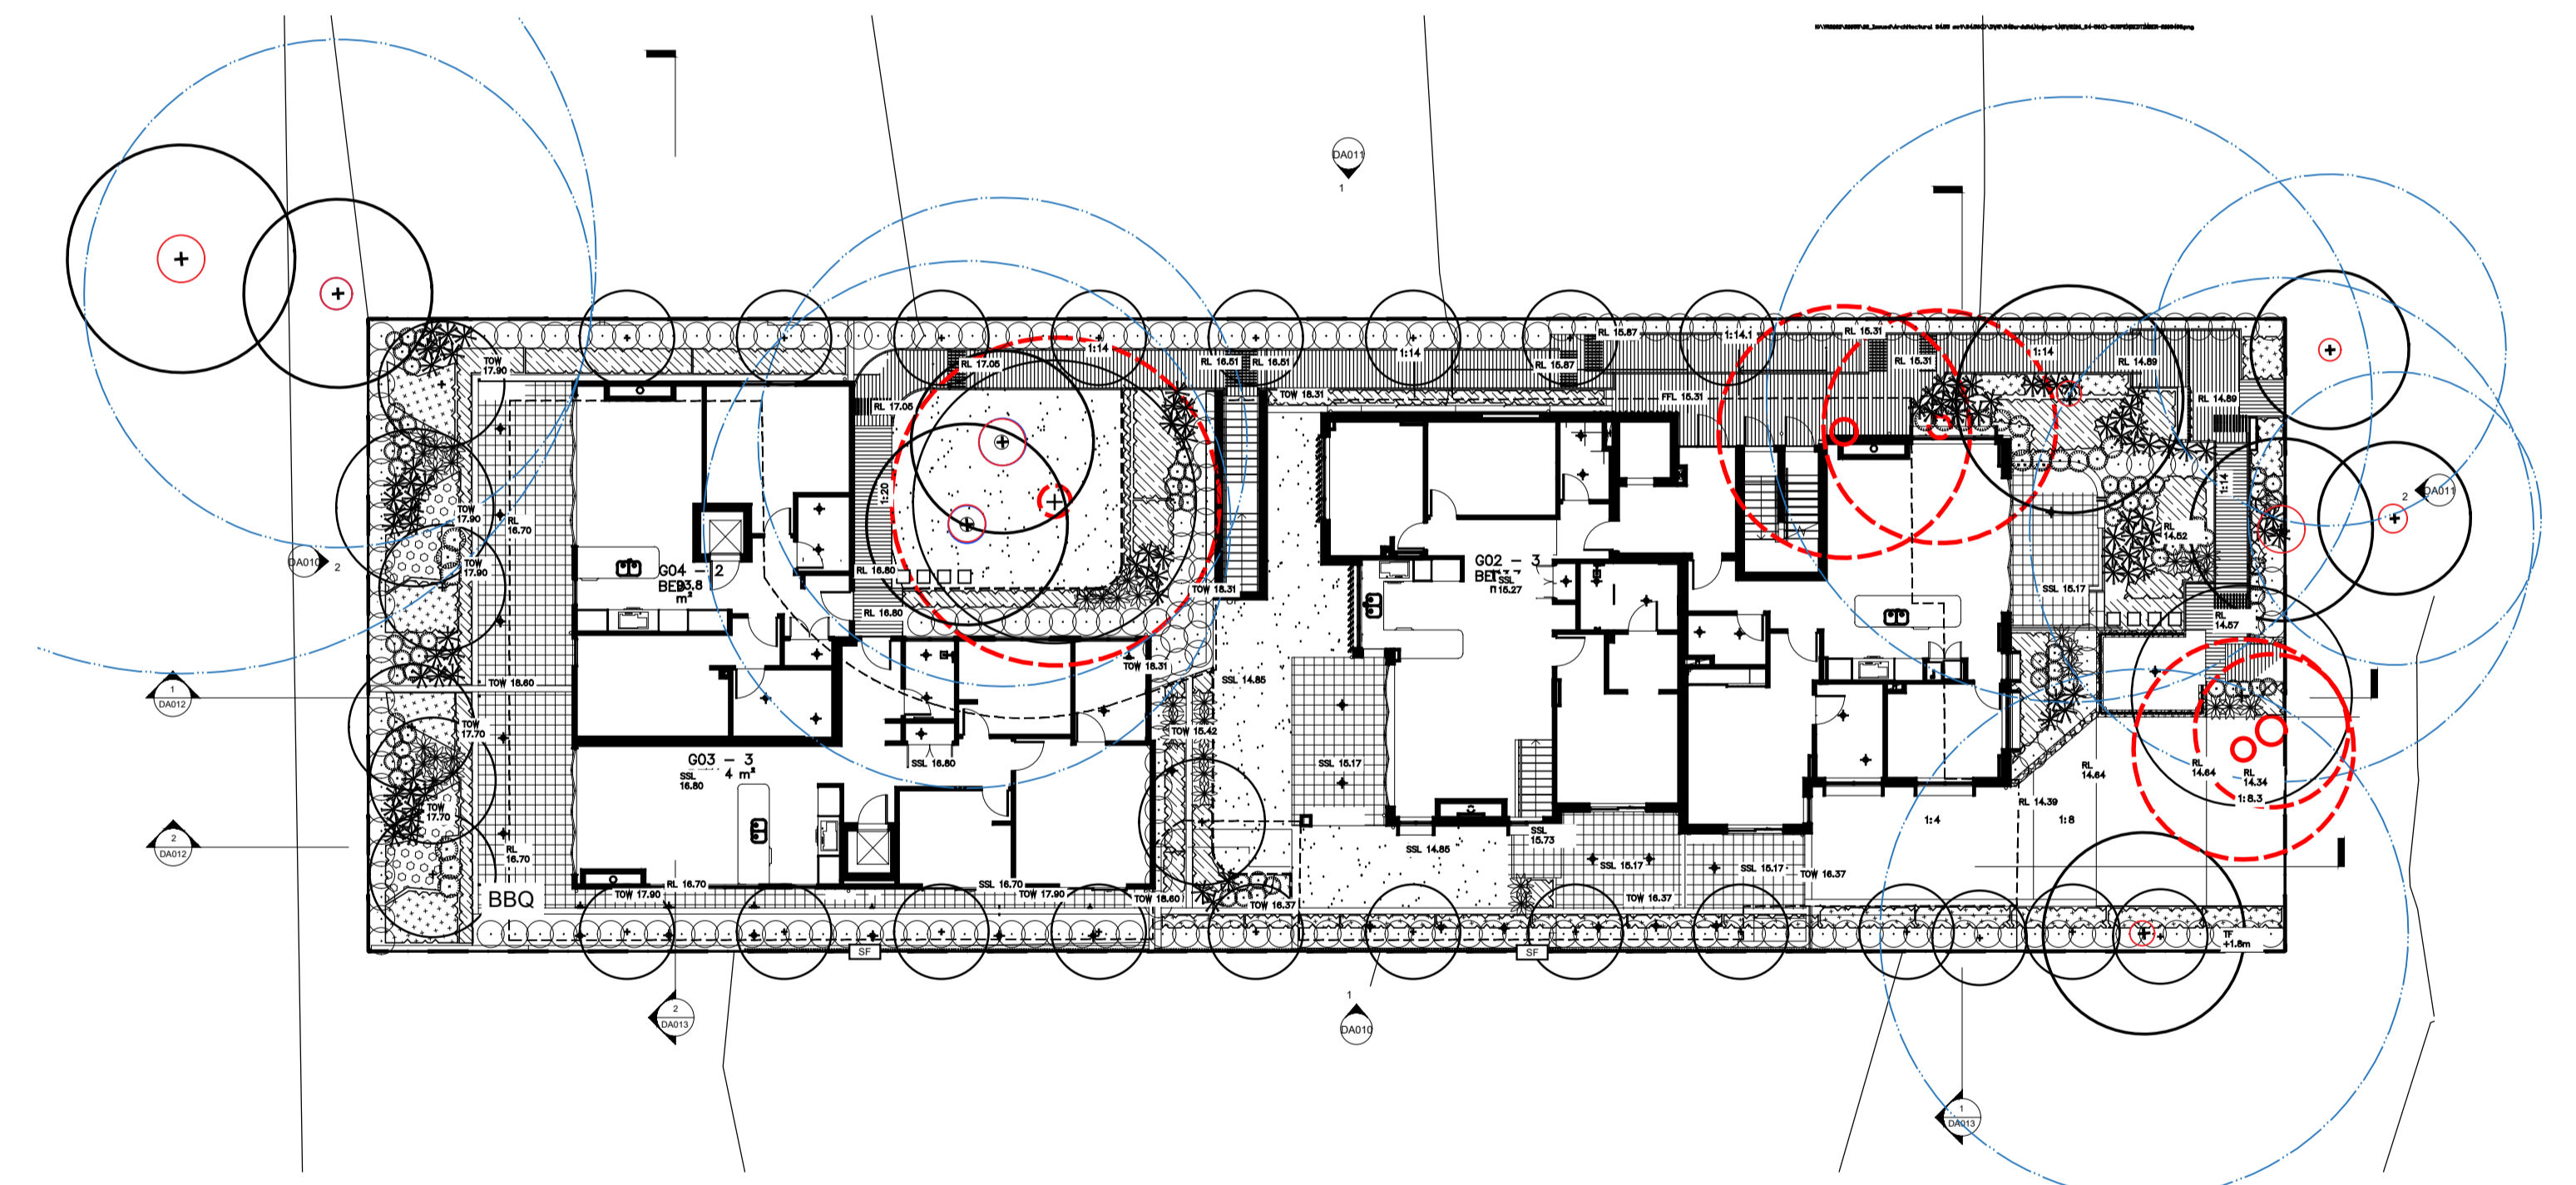

Site Plan | 1:200

NOT FOR CONSTRUCTION

© 2020 Site Image (NSW) Pty Ltd ABN 44 801 262 380 as agent for Site Image NSW Partnership. All rights reserved. This drawing is copyright and shall not be reproduced or copied in any form or by any means (graphic, electronic or mechanical including photocopy) without the written permission of Site Image (NSW) Pty Ltd. Any license, expressed or implied, to use this document for any purpose what so ever is restricted to the terms of the written agreement between Site Image (NSW) Pty Ltd and the instructing party.

The contractor shall check and verify all work on site (including work by others) before commencing the landscape installation. Any discrepancies are to be reported to the Project Manager or Landscape Architect prior to commencing work. Do not scale this drawing. Any required dimensions not shown shall be referred to the Landscape Architect for confirmation.

LEGEND

Issue	Revision Description	Drawn	Check	Date
C	Section 4.56	LH	NM	15.02.2022
B	Section 4.56	RH	NM	08.10.2021
A	Section 4.56	RH	NM	29.09.2021

SITE IMAGE
Landscape Architects
Level 1, 3-5 Baptist Street
Redfern NSW 2016
Australia
Tel: (61 2) 8332 5600
Fax: (61 2) 9698 2877
www.siteimage.com.au


Client:
Built Property


Project:
**54 Bardo Road
Newport 2106**

Drawing Name:
Coversheet

LANDSCAPE SECTION 4.56

Scale:
Job Number: **SS20-4484**
Drawing Number:
Issue: **000 C**

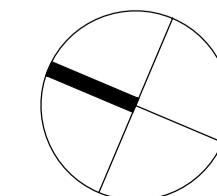

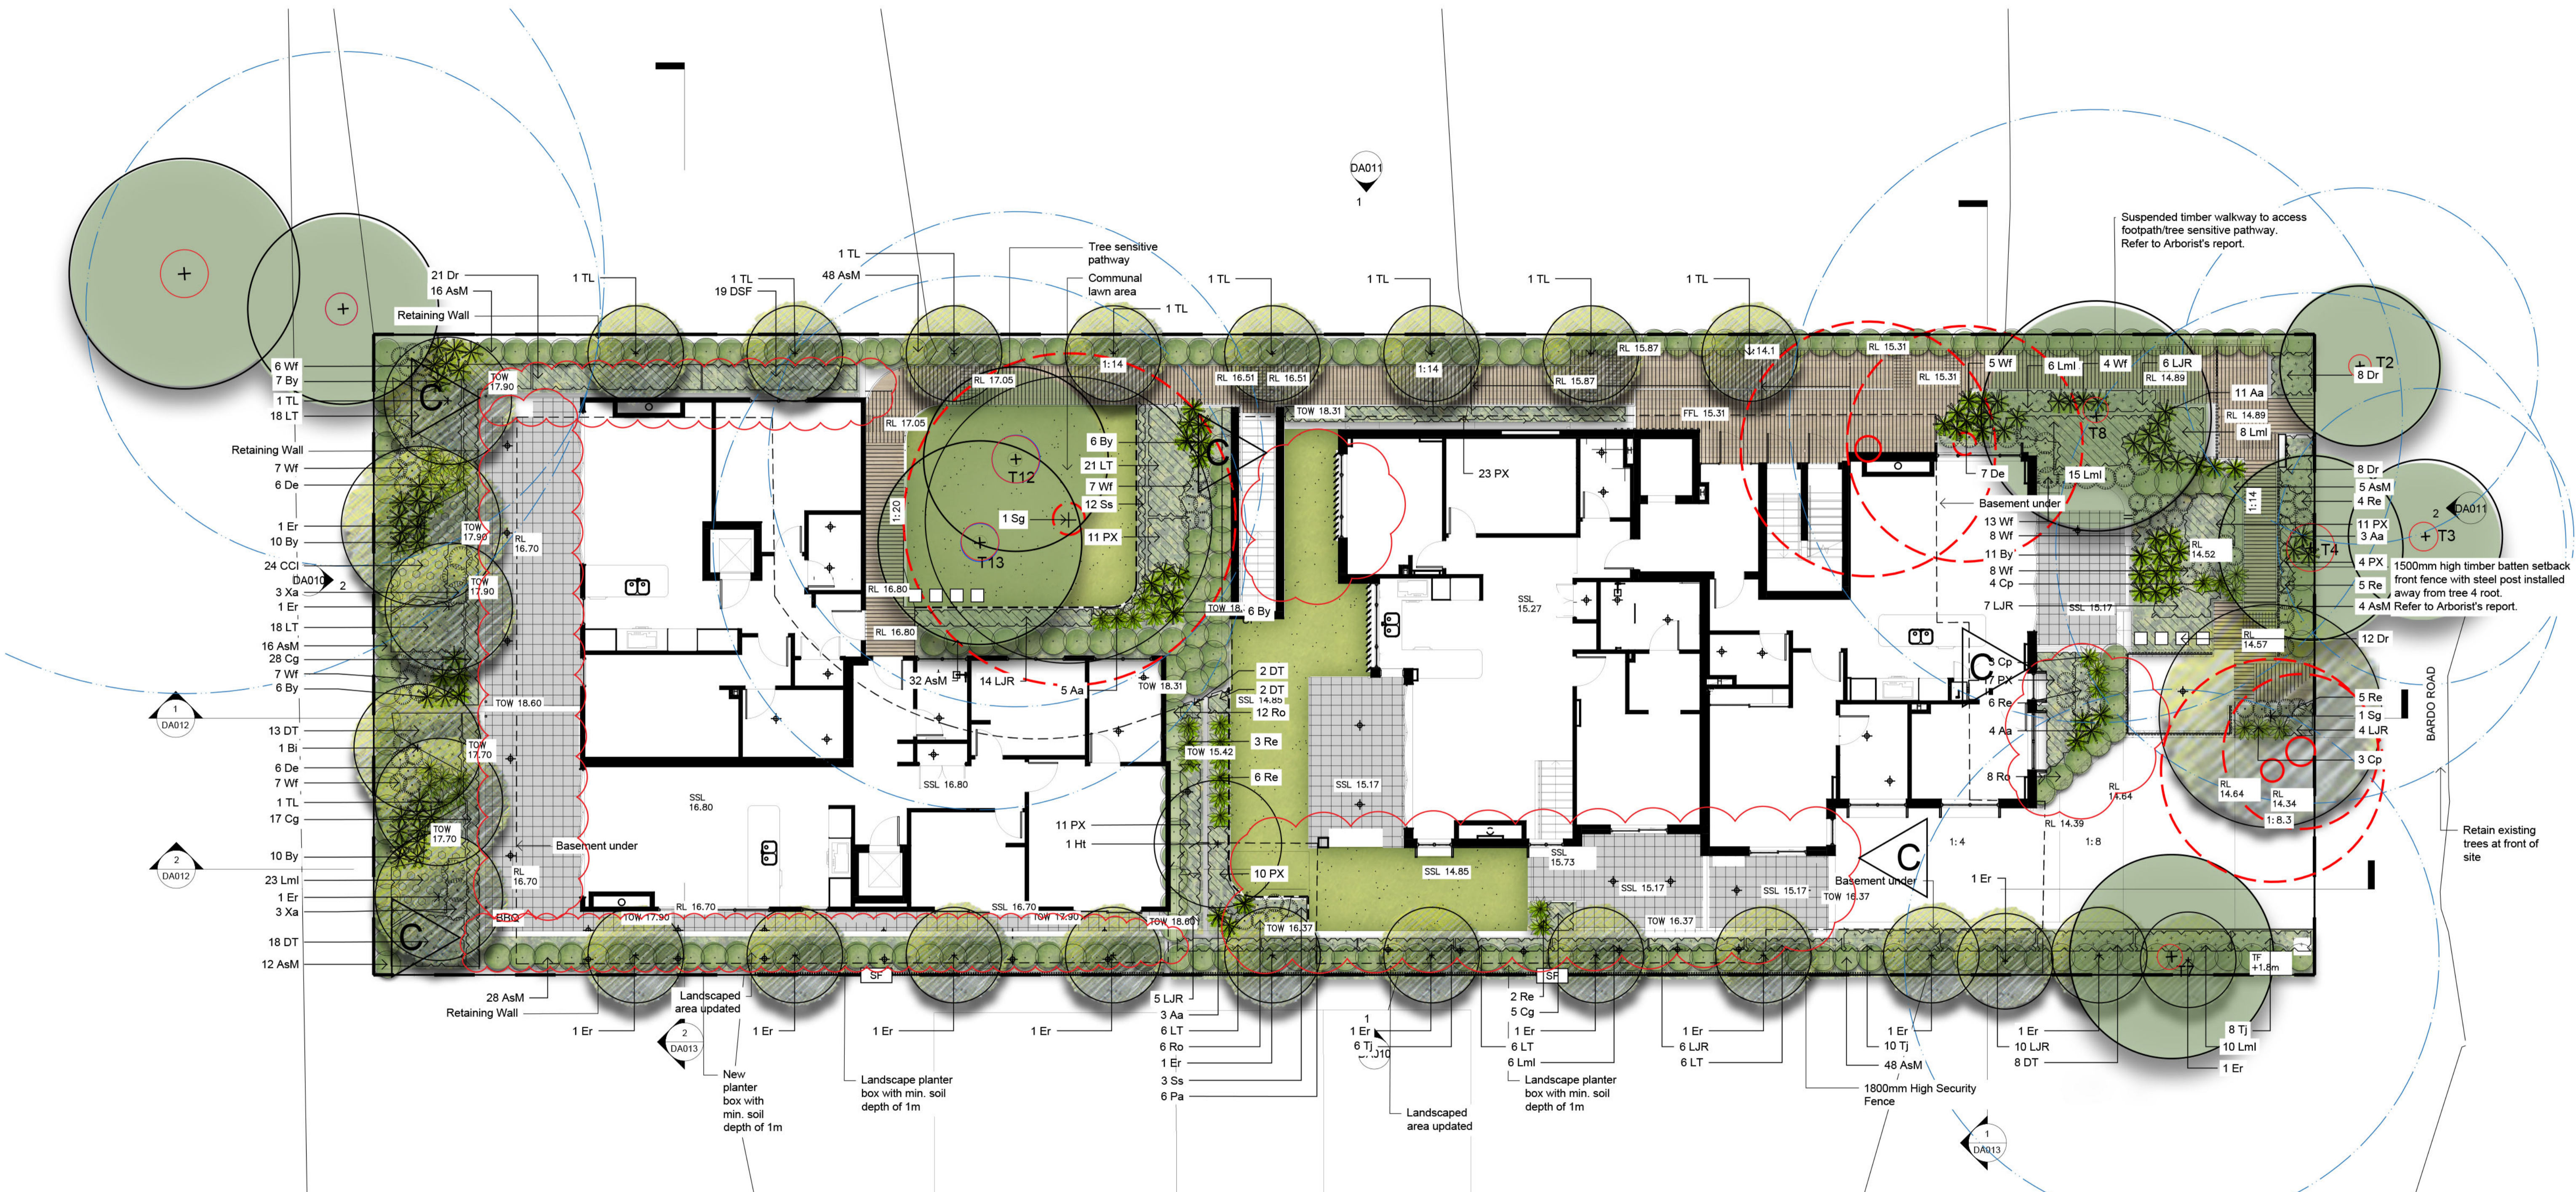

NOT FOR CONSTRUCTION

© 2020 Site Image (NSW) Pty Ltd ABN 44 801 262 380 as agent for Site Image NSW Partnership. All rights reserved. This drawing is copyright and shall not be reproduced or copied in any form or by any means (graphic, electronic or mechanical including photocopy) without the written permission of Site Image (NSW) Pty Ltd. Any license, expressed or implied, to use this document for any purpose whatsoever is restricted to the terms of the written agreement between Site Image (NSW) Pty Ltd and the instructing party.

The contractor shall check and verify all work on site (including work by others) before commencing the landscape installation. Any discrepancies are to be reported to the Project Manager or Landscape Architect prior to commencing work. Do not scale this drawing. Any required dimensions not shown shall be referred to the Landscape Architect for confirmation.

LEGEND	
	Site Boundary
	TPZ
	Tree to be Removed
	SRZ
	Tree to be Retained
	Proposed Tree
	Proposed Shrubs and Accents
	Proposed Grasses and Groundcovers
	Garden Edge
	Stepping Stones
	Turf
	Paving
	Tree sensitive pathway
	Basement Line
	Security Fence

Issue	Revision Description	Drawn	Check	Date
C	Architectural Coordination	LH	NM	15.02.2022
B	Section 4.56	RH	NM	08.10.2021
A	Section 4.56	RH	NM	29.09.2021

SITE IMAGE
 Landscape Architects
 Level 1, 3-5 Bapst Street
 Redfern NSW 2016
 Australia
 Tel: (61 2) 8332 5600
 Fax: (61 2) 9698 2877
 www.siteimage.com.au



Client:
Built Property


Project:
**54 Bardo Road
 Newport 2106**

Drawing Name:
Landscape Plan


LANDSCAPE SECTION 4.56

Scale: 1:100 @ A1
 Job Number: **SS20-4484**
 Drawing Number: **101**
 Issue: **C**

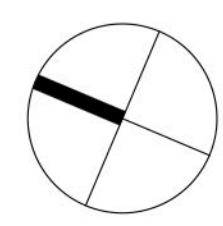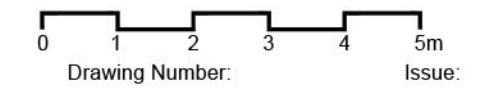


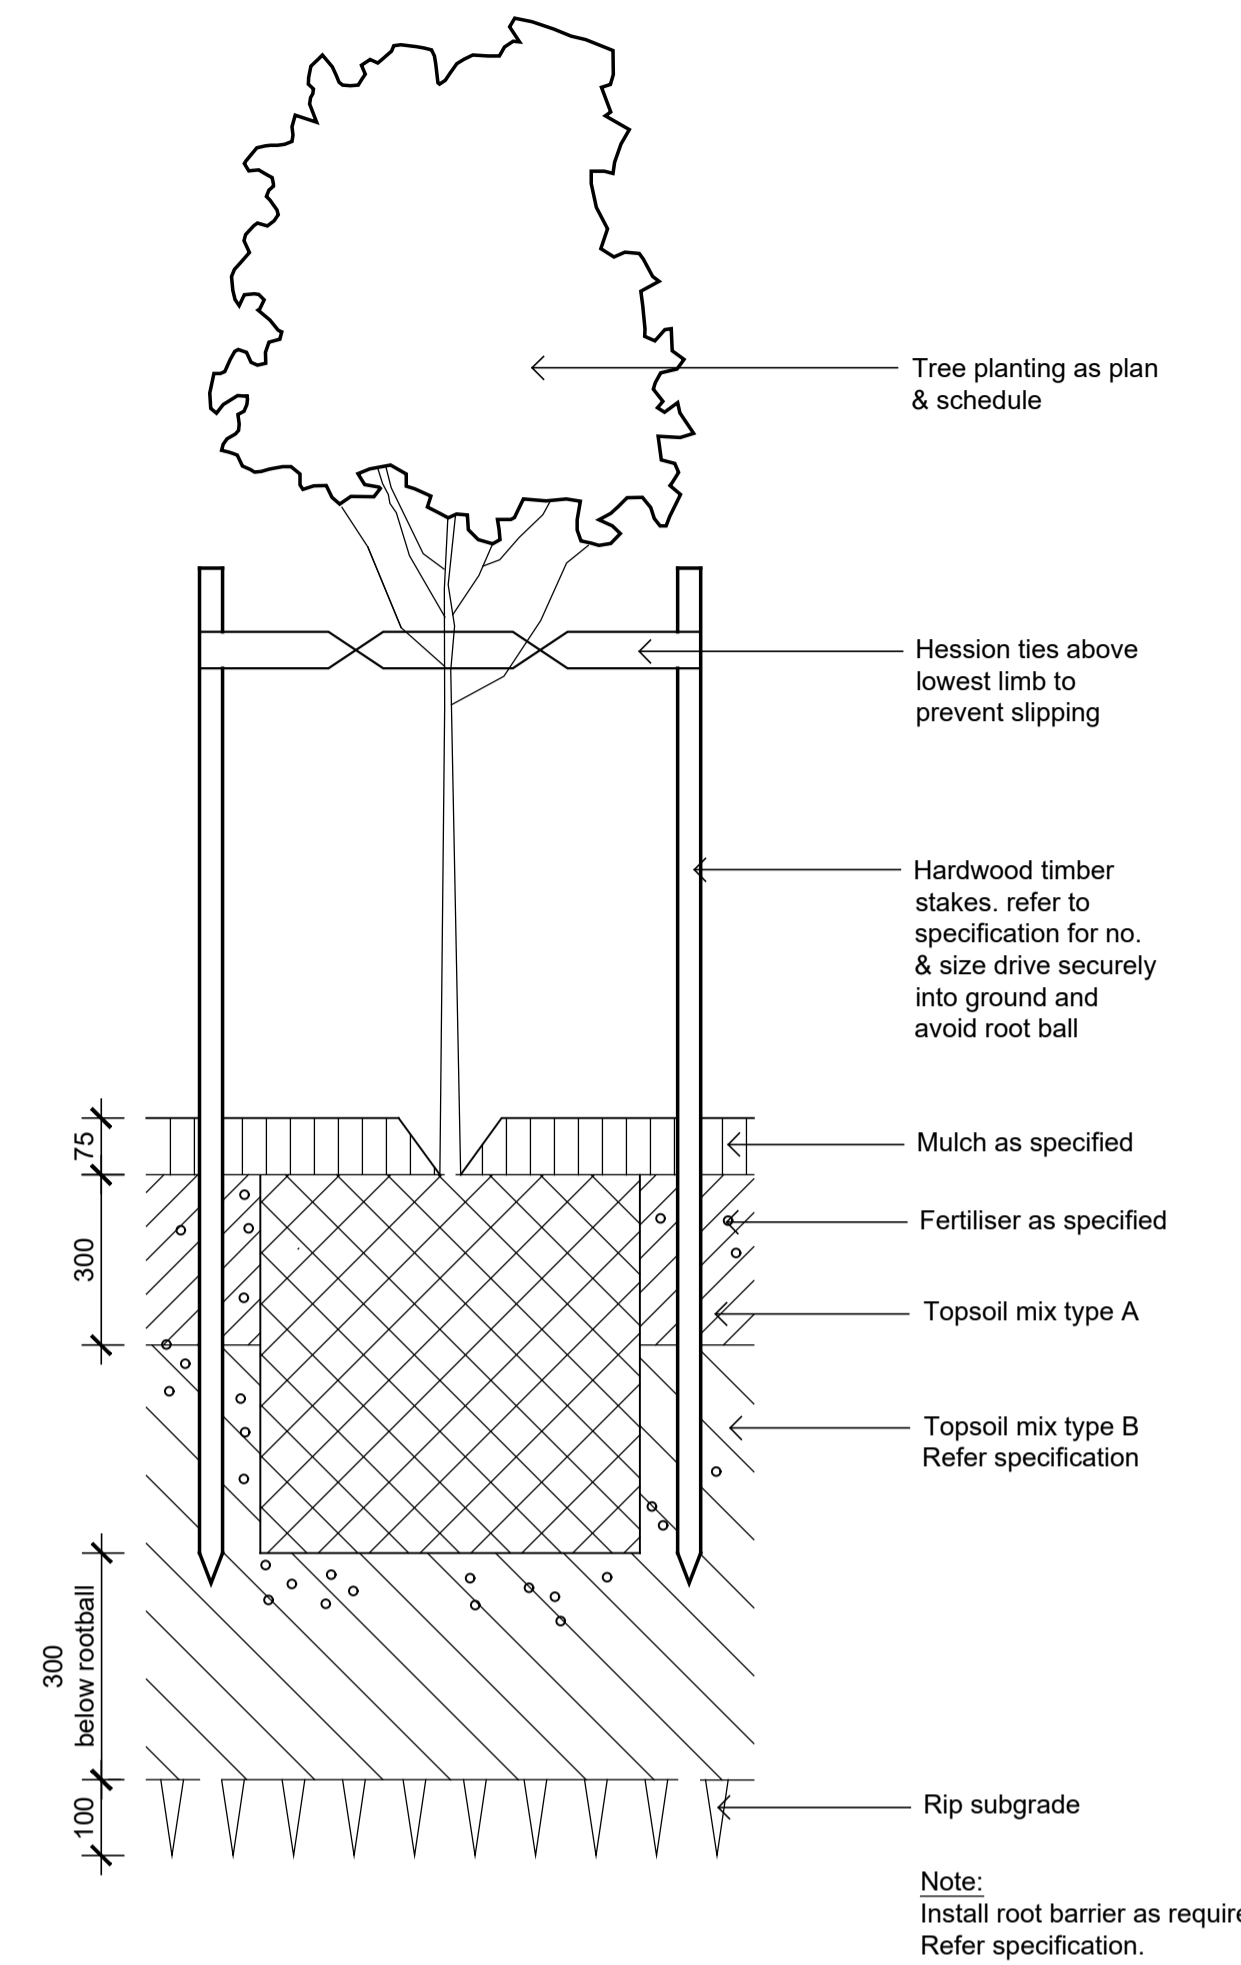


Detail 75-200L Tree Planting on Grade
1:10

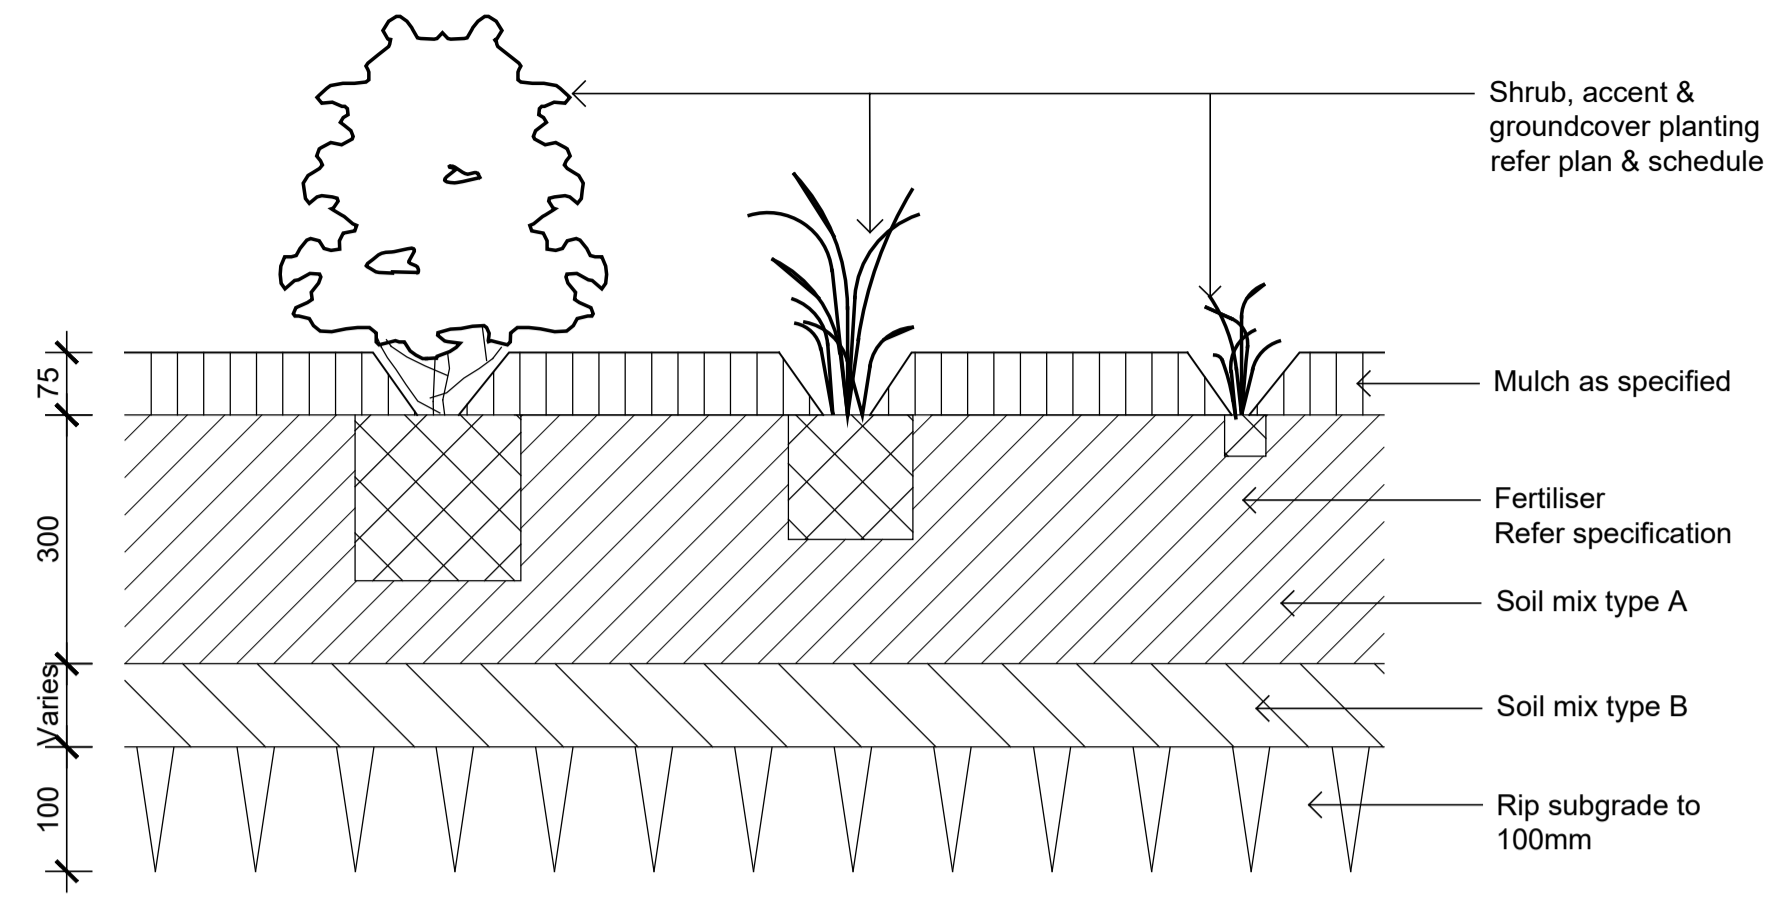


Detail Shrub Accent & Groundcover Planting on Grade
1:10

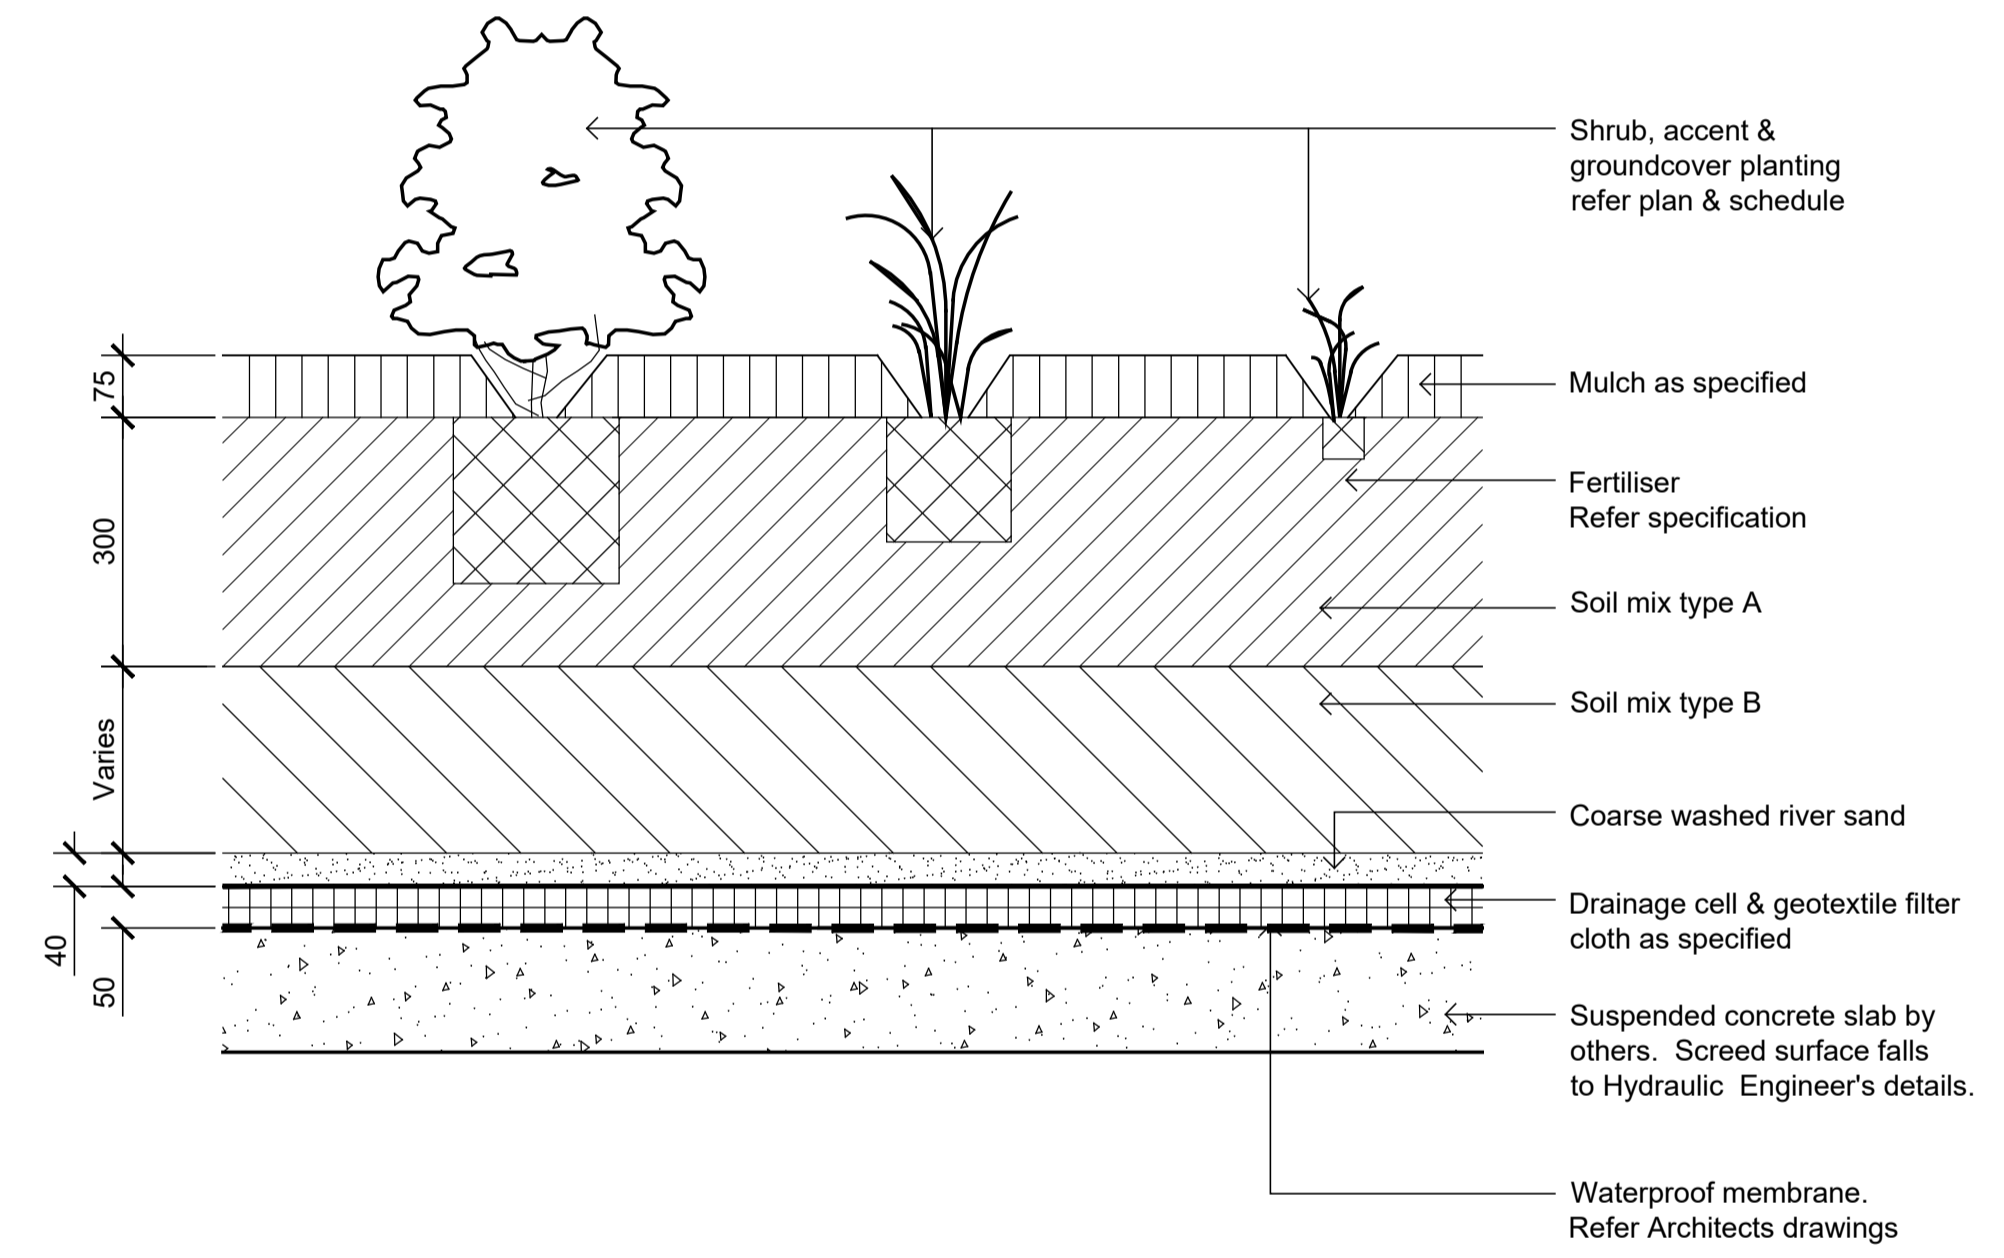


Detail Shrub Accent & Groundcover Planting on Structure
1:10

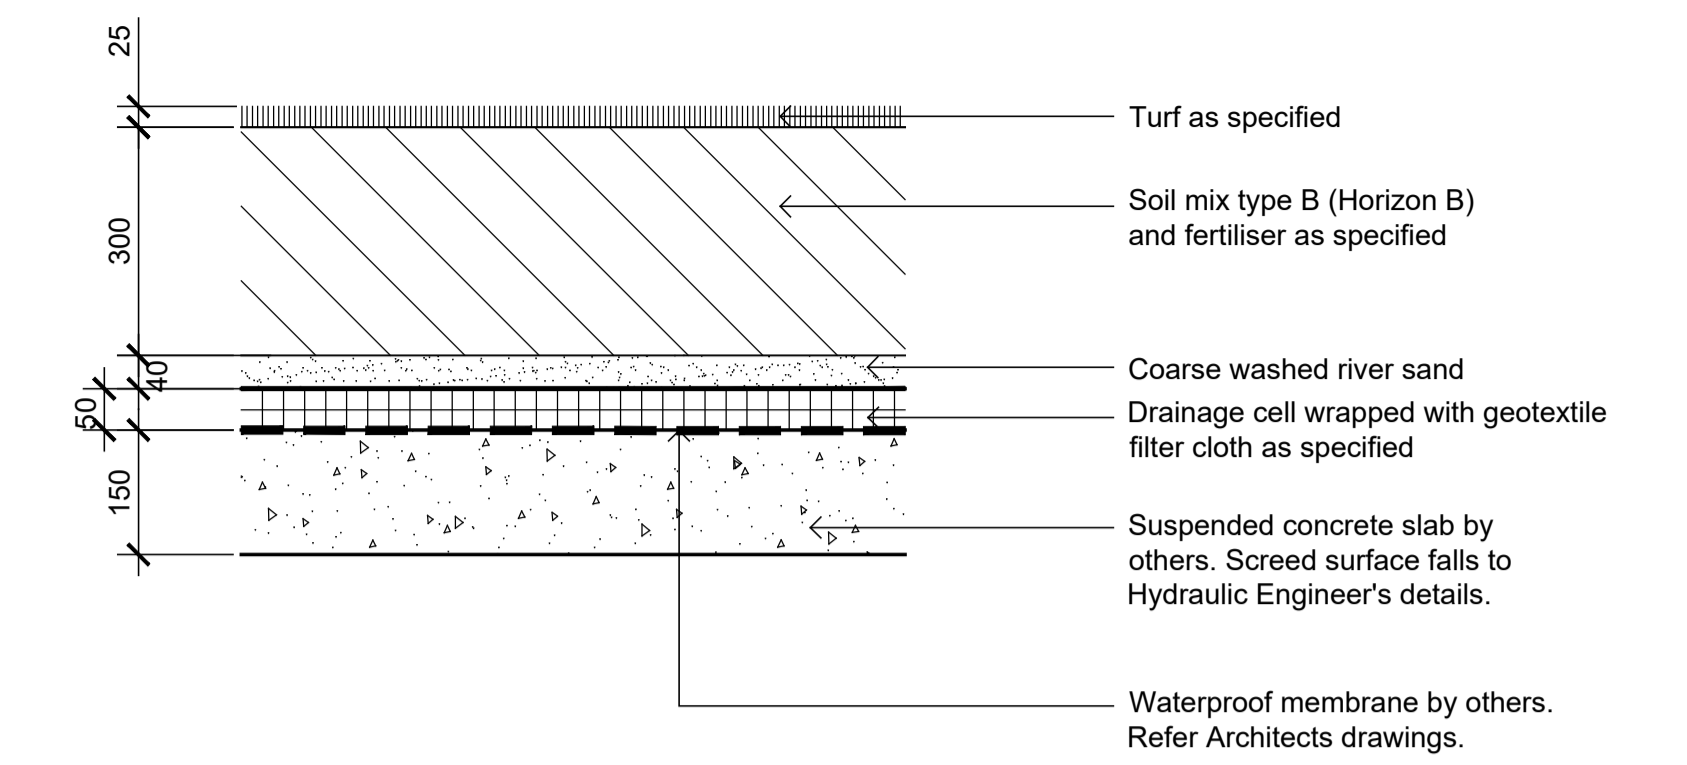

Detail Turf on Suspended Structure
1:10

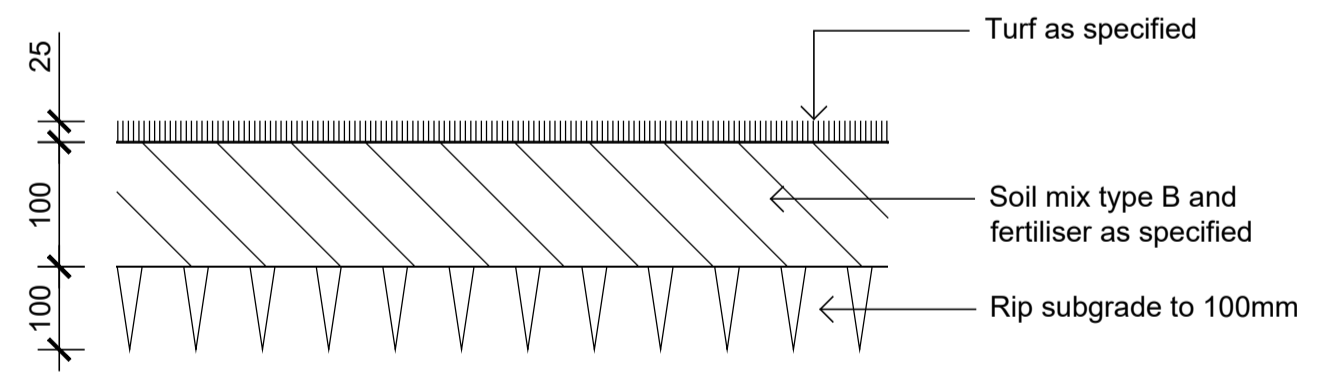

Detail Turf on Even Grade
1:10

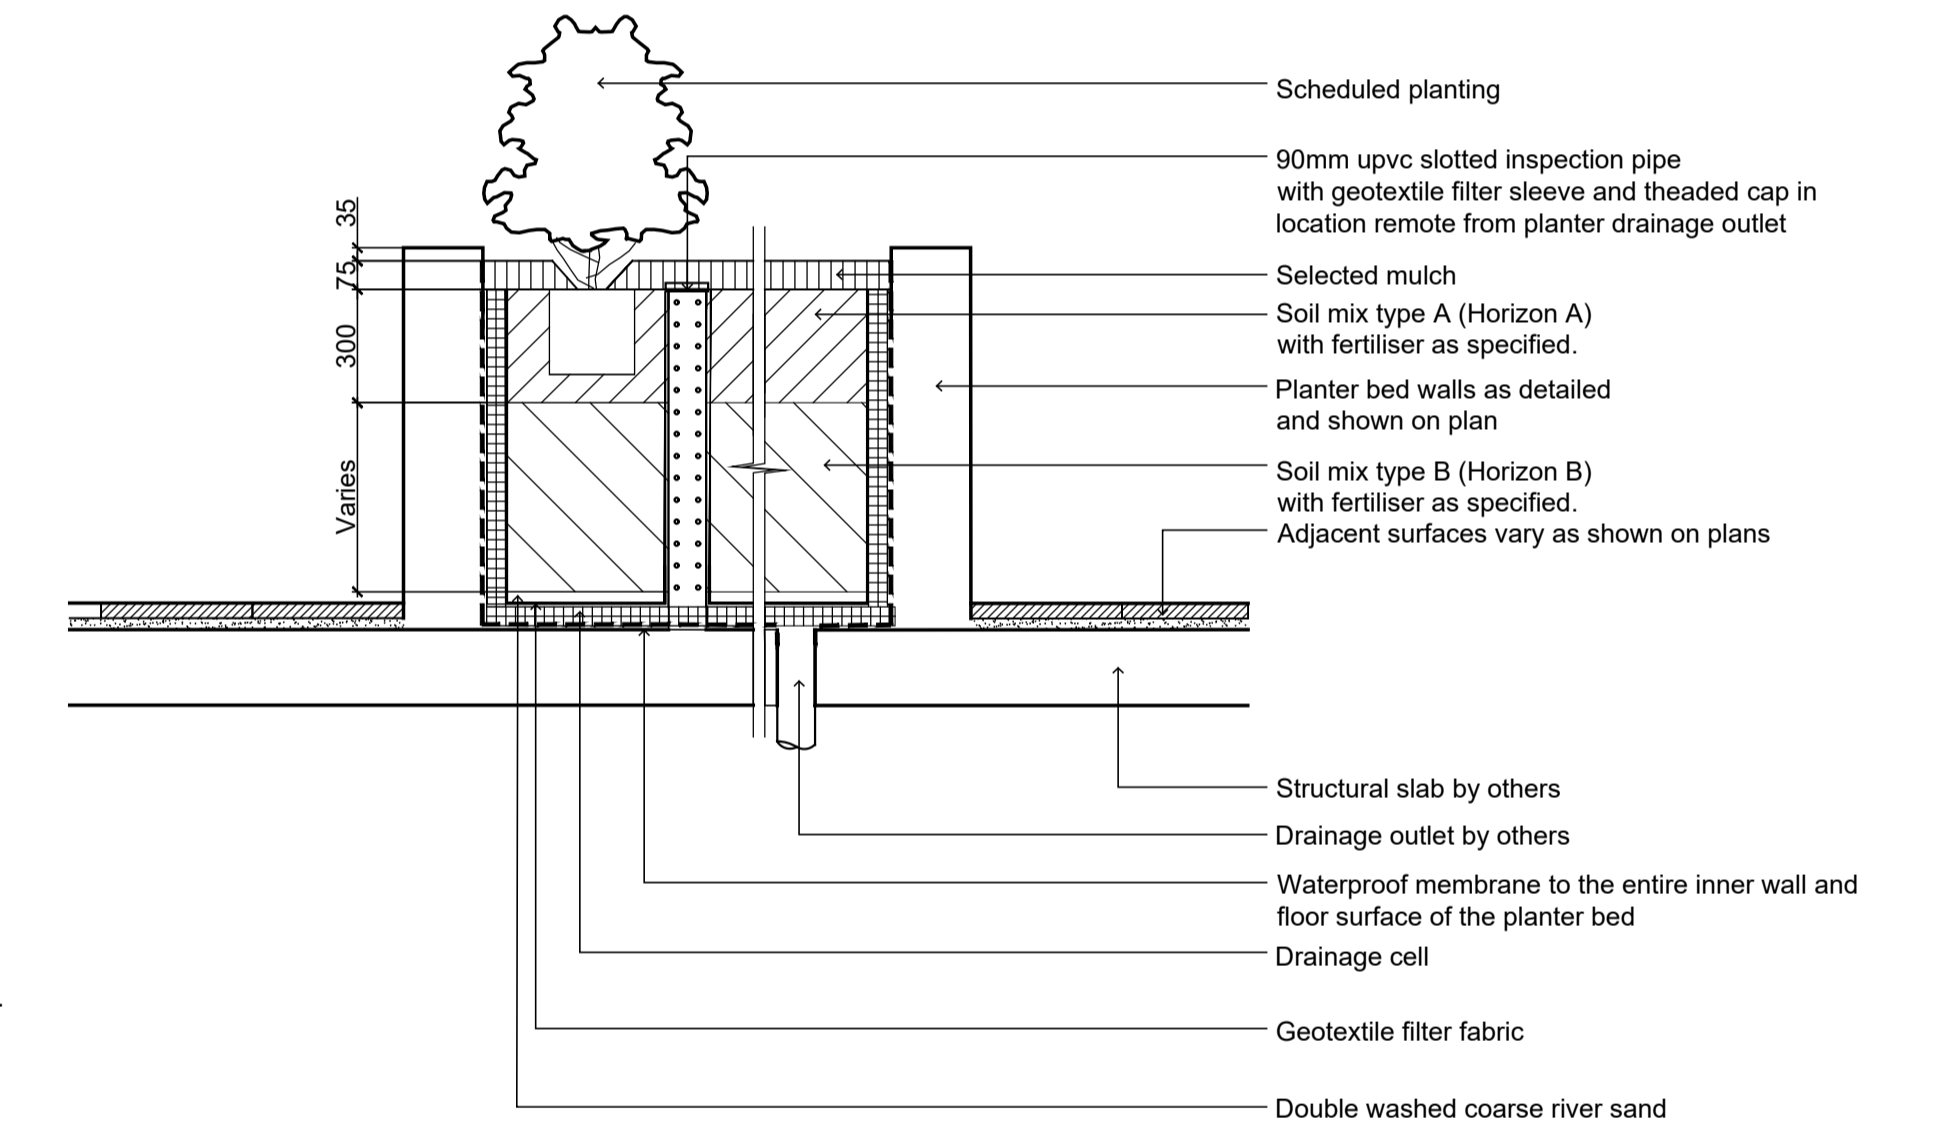

Section - Typical Raised Planter Bed on Structure
1:20
Inspection riser pipe

NOT FOR CONSTRUCTION

© 2020 Site Image (NSW) Pty Ltd. ABN 44 801 262 380 as agent for Site Image NSW Partnership. All rights reserved. This drawing is copyright and shall not be reproduced or copied in any form or by any means (graphic, electronic or mechanical including photocopying) without the written permission of Site Image (NSW) Pty Ltd. Any license, expressed or implied, to use this document for any purpose whatsoever is restricted to the terms of the written agreement between Site Image (NSW) Pty Ltd and the instructing party.

The contractor shall check and verify all work on site (including work by others) before commencing the landscape installation. Any discrepancies are to be reported to the Project Manager or Landscape Architect prior to commencing work. Do not scale this drawing. Any required dimensions not shown shall be referred to the Landscape Architect for confirmation.

LEGEND

Issue	Revision Description	Drawn	Check	Date
A	Section 4.56	RH	NM	29.09.2021




Client:
Built Property

Project:
**54 Bardo Road
Newport 2106**

Drawing Name:
Landscape Details

LANDSCAPE SECTION 4.56

Scale:
Job Number: **SS20-4484**
Drawing Number:
Issue:

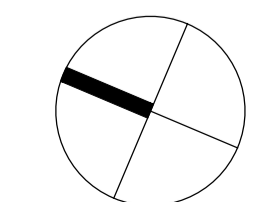

MAINTENANCE PROGRAM								
Table	Activity	Frequency						Action
		D	W	2W	3W	M	3or6M	
<i>Daily, Weekly, Monthly</i>								
1	Logbook	+		+		+		Complete a logbook entry every day at site and at least every two weeks. All actions listed below require a logbook entry. Upon request, make the logbook available for inspection. Submit copies of new entries in the logbook to the Contract Administrator on a monthly basis. Please note that more frequent, short, occasional inspection should result in less maintenance work when problems are observed earlier than they might otherwise have been seen.
2	Plant replacement			+		+		Inspect and replace failed plants within 2 weeks of observation of failure. Match species, size (original) and location of new with old.
3	Mulch			+		+		Inspect and replace mulch deficiencies within 2 weeks of observation. Prior to placing new mulch aerate the soil by fork turning to a depth of at least 100mm, roughly level the soil and then place mulch. Do not disturb major plant roots while aerating soil.
4	Erosion control			+				Inspect every two weeks and repair ground, soil and mulch immediately. Maintain erosion control device as necessary.
5	Stakes and ties			+				Inspect every two weeks, adjust and/or replace as necessary but remove as plants mature and are able to support themselves.
6	Weed and rubbish removal			+				Inspect and remove immediately upon observation. Leave no waste on site. Dispose of waste material at a designated waste disposal site.
7	Pruning			+				Inspect every 2 weeks and prune as necessary to remove dead wood, improve plant shape and promote healthy vigorous new growth.
8	Spraying			+				Inspect every 2 weeks and action as necessary. Do not spray if other non-chemical methods will satisfy the need to remove insects. Spray for disease control only when absolutely necessary.
9	Urgent works		+					Complete within 1 week (7 days) of notification. Inspect and clear drains.
10	Planting and fertilising			+			3m+	Inspect every 2 weeks and remove spent flowers and dead stalks as they become apparent. Fertilise gardens every 3 months or other frequency in accordance with fertiliser manufacturer's directions.
11	Watering	+		+				Water when and where necessary every day at site and at least every 2 weeks generally. Do not allow soil and plants to dehydrate. Allow for prolonged rain, windy and dry periods. Water in the early morning or late afternoon to avoid excessive evaporation during the heat of the day.
12	Mowing, top-dressing and edging			+		+	6m+	Summer fortnightly. Winter monthly. Top-dress 6 monthly.

NOT FOR CONSTRUCTION

© 2020 Site Image (NSW) Pty Ltd ABN 44 801 262 380 as agent for Site Image NSW Partnership. All rights reserved. This drawing is copyright and shall not be reproduced or copied in any form or by any means (graphic, electronic or mechanical including photocopy) without the written permission of Site Image (NSW) Pty Ltd. Any license, expressed or implied, to use this document for any purpose what so ever is restricted to the terms of the written agreement between Site Image (NSW) Pty Ltd and the instructing party.

The contractor shall check and verify all work on site (including work by others) before commencing the landscape installation. Any discrepancies are to be reported to the Project Manager or Landscape Architect prior to commencing work. Do not scale this drawing. Any required dimensions not shown shall be referred to the Landscape Architect for confirmation.

LEGEND

SITE IMAGE



Landscape Architects
Level 1, 3-5 Baptist Street
Redfern NSW 2016
Australia
Tel: (61 2) 8332 5600
Fax: (61 2) 9698 2877
www.siteimage.com.au

Client:
Built Property

Project:
**54 Bardo Road
Newport 2106**

Drawing Name:
Maintenance Schedule

LANDSCAPE SECTION 4.56

Scale:
Job Number: **SS20-4484** Drawing Number: Issue:
502 A

