




THIS PLAN IS TO BE READ IN CONJUNCTION WITH THE CONDITIONS OF DEVELOPMENT CONSENT

DA2022/0279

#HR-TEXXK3-01 01/02/2022
 Assessor John Caley
 Accreditation No. ABSA 20570
 Address 48 Johnson St., Freshwater, NSW, 2096
 http://www.hero-software.com.au/pdf/HR-TEXXK3-01

ABSA
 Australian Building Sustainability Association
 HERS Assessments completed within the accreditation period are part of the ABSA quality audit system
 Accreditation Period 01/04/2021-31/03/2022
 Assessor Name John Caley
 Assessor Number 20570
 Assessor Signature [Signature]

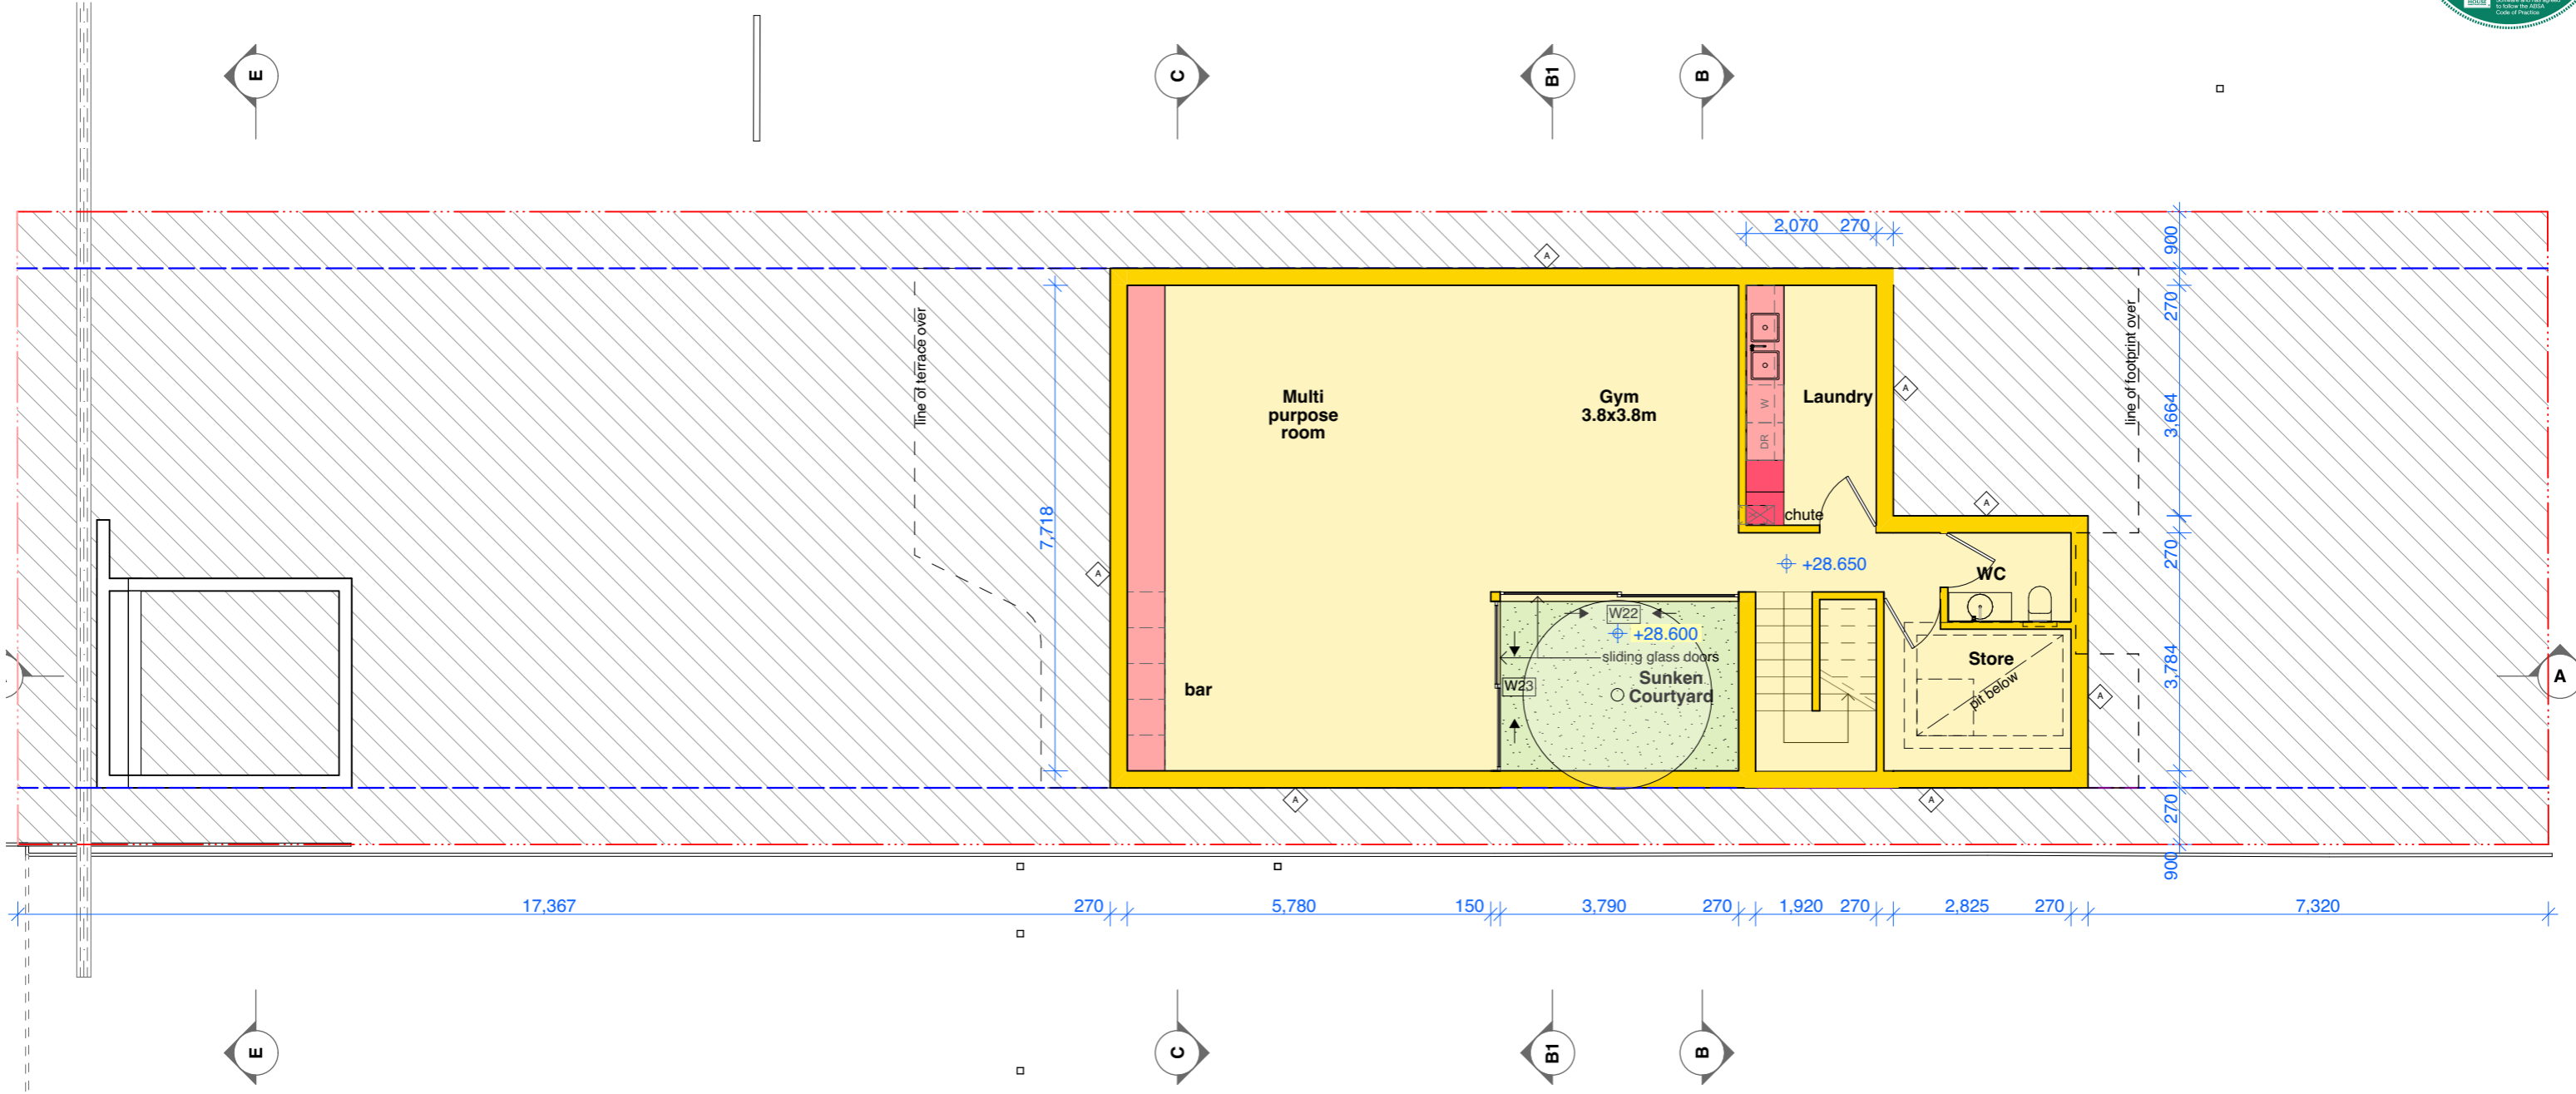

1 09:00 JUNE 21ST
 1:100

Scale 1:100 NOTE: All joinery and fixtures indicative only



MCK ARCHITECTURE + INTERIORS
 STUDIO 401/104 COMMONWEALTH STREET SURRY HILLS NSW 2010
 TEL +61 2 9211 4146 FAX +61 2 9211 4148 MCKARCHITECTS.COM
 NOM. ARCHITECT MARK CASHMAN ARB 6232
 © COPYRIGHT 2022. ALL RIGHTS RESERVED. NO PART OF THIS DESIGN & DOCUMENTATION OR ALL WORKS EXECUTED FROM THIS DESIGN MAY BE REPRODUCED OR TRANSMITTED IN ANY FORM OR BY ANY MEANS WITHOUT WRITTEN PERMISSION FROM MCK ARCHITECTS. DO NOT SCALE DRAWINGS. CHECK ALL DIMENSIONS ON SITE. REPORT ALL DISCREPANCIES TO ARCHITECT. ALL WORK TO COMPLY WITH STATUTORY REQUIREMENTS.
 PRINT DATE AND TIME: Tuesday, 1 February 2022, 11:31 am

 PROJECT McDOUGALL HOUSE 48 JOHNSON ST FRESHWATER NSW 2096	REVISION		DATE 28/1/22 PROJECT NO. 2004 SCALE 1:100 @ A3 DRAWN BY -- CHECKED BY --	DRAWING TITLE BASEMENT PLAN	DRAWING NO. DA 05	REVISION A											
	<table border="1"> <thead> <tr> <th>REV ID</th> <th>ISSUE DATE</th> <th>DESCRIPTION</th> </tr> </thead> <tbody> <tr> <td>A</td> <td>28/1/22</td> <td></td> </tr> <tr> <td></td> <td></td> <td></td> </tr> <tr> <td></td> <td></td> <td></td> </tr> </tbody> </table>	REV ID	ISSUE DATE	DESCRIPTION	A	28/1/22											
REV ID	ISSUE DATE	DESCRIPTION															
A	28/1/22																

DA ISSUE

#HR-TEXXK3-01 01/02/2022

5.1
NATIONWIDE HOUSE
64.5
www.nalweb.gov.au

Assessor John Caley
Accreditation No. ABSA 20570
Address 48 Johnson St., Freshwater, NSW, 2096
http://www.hero-software.com.au/pdf/HR-TEXXK3-01

ABSA
Accredited Building Sustainability Assessor
HERS Assessments completed within the accreditation period are part of the ABSA quality audit system
Accreditation Period 01/04/2021-31/03/2022
Assessor Name John Caley
Assessor Number 20570
Assessor Signature


75
DP 7310

northern beaches council

THIS PLAN IS TO BE READ IN CONJUNCTION WITH THE CONDITIONS OF DEVELOPMENT CONSENT

DA2022/0279

73
DP 7310

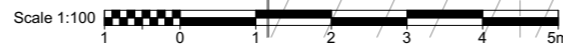

NOTE: All joinery and fixtures indicative only

ONE & TWO STOREYED W/BOARD RESIDENCE


DA ISSUE

MCK ARCHITECTURE + INTERIORS
STUDIO 401/104 COMMONWEALTH STREET SURRY HILLS NSW 2010
TEL +61 2 9211 4146 FAX +61 2 9211 4148 MCKARCHITECTS.COM
NOM. ARCHITECT MARK CASHMAN ARB 6232

© COPYRIGHT 2022. ALL RIGHTS RESERVED. NO PART OF THIS DESIGN & DOCUMENTATION OR ALL WORKS EXECUTED FROM THIS DESIGN MAY BE REPRODUCED OR TRANSMITTED IN ANY FORM OR BY ANY MEANS WITHOUT WRITTEN PERMISSION FROM MCK ARCHITECTS. DO NOT SCALE DRAWINGS. CHECK ALL DIMENSIONS ON SITE. REPORT ALL DISCREPANCIES TO ARCHITECT. ALL WORK TO COMPLY WITH STATUTORY REQUIREMENTS.

PRINT DATE AND TIME: Tuesday, 1 February 2022, 11:31 am


PROJECT		REVISION		DATE	DRAWING TITLE	DRAWING NO.	REVISION
McDOUGALL HOUSE 48 JOHNSON ST FRESHWATER NSW 2096		REV ID	ISSUE DATE	DESCRIPTION	28/1/22	GF PLAN	DA 10
		A	11/12/20	DA	PROJECT NO. 2004		
		B	28/1/22	basement added	SCALE 1:100 @ A3		
				DRAWN BY --			
				CHECKED BY --			

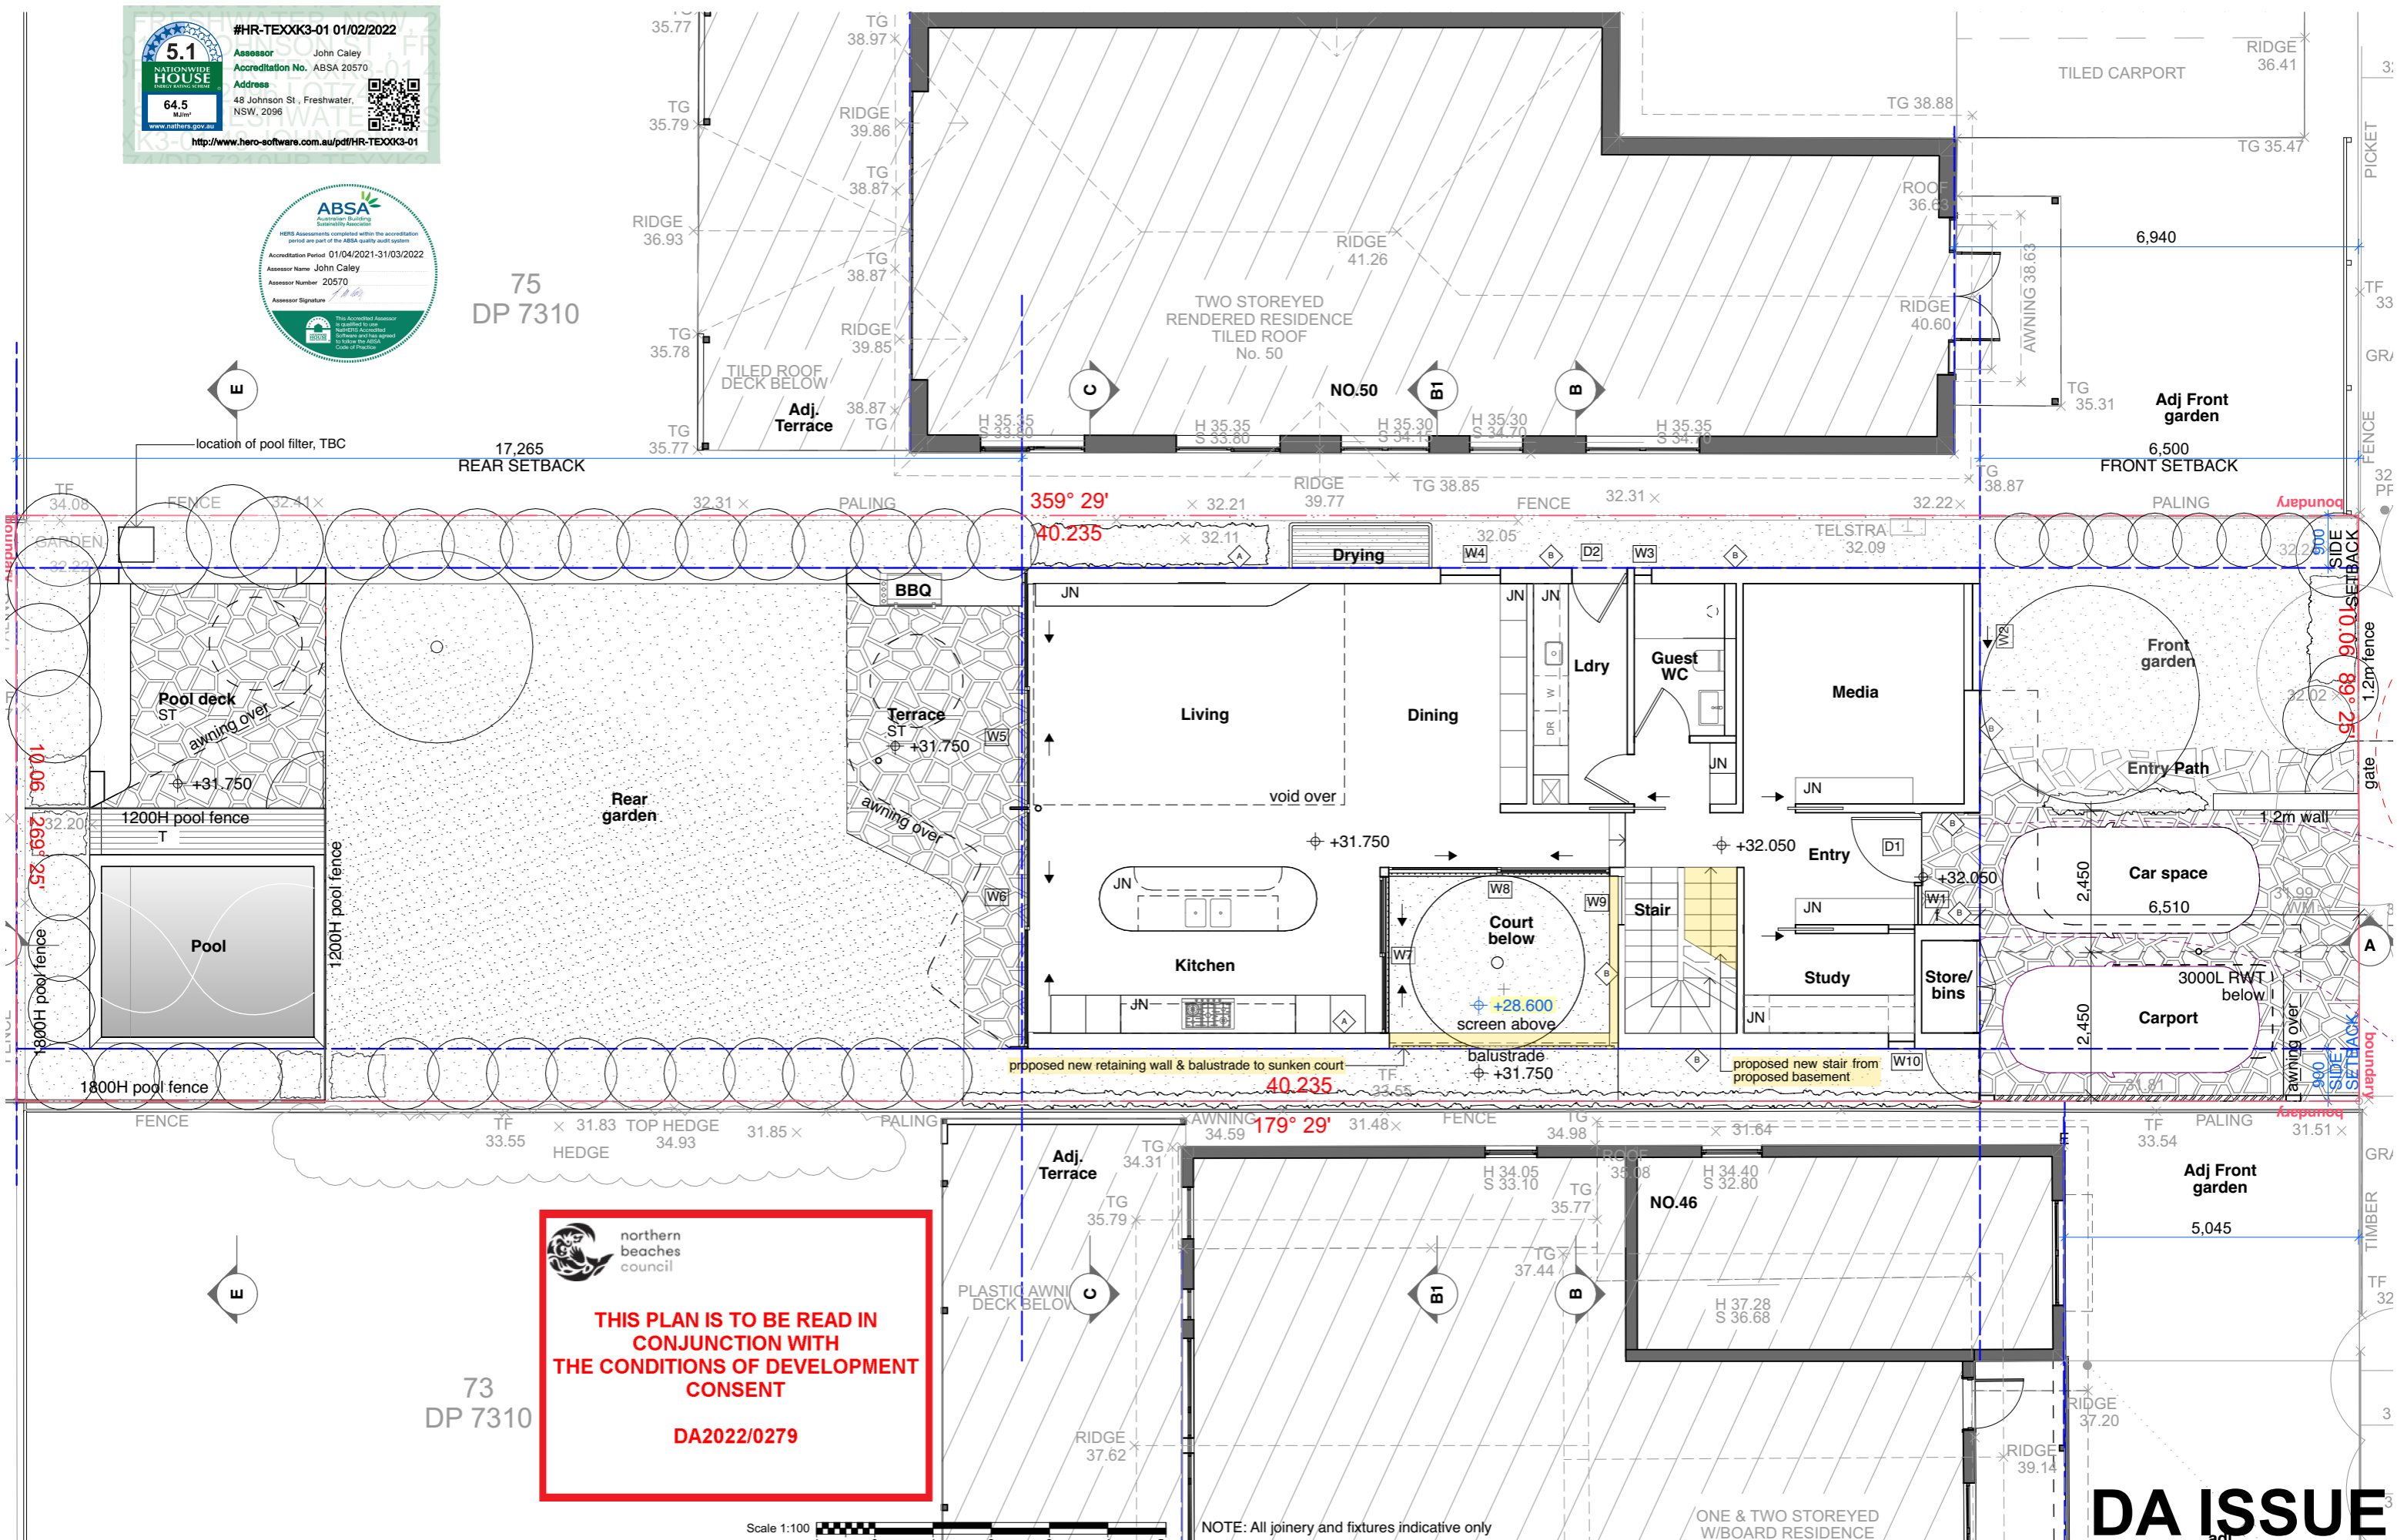


northern beaches council

THIS PLAN IS TO BE READ IN CONJUNCTION WITH THE CONDITIONS OF DEVELOPMENT CONSENT

DA2022/0279

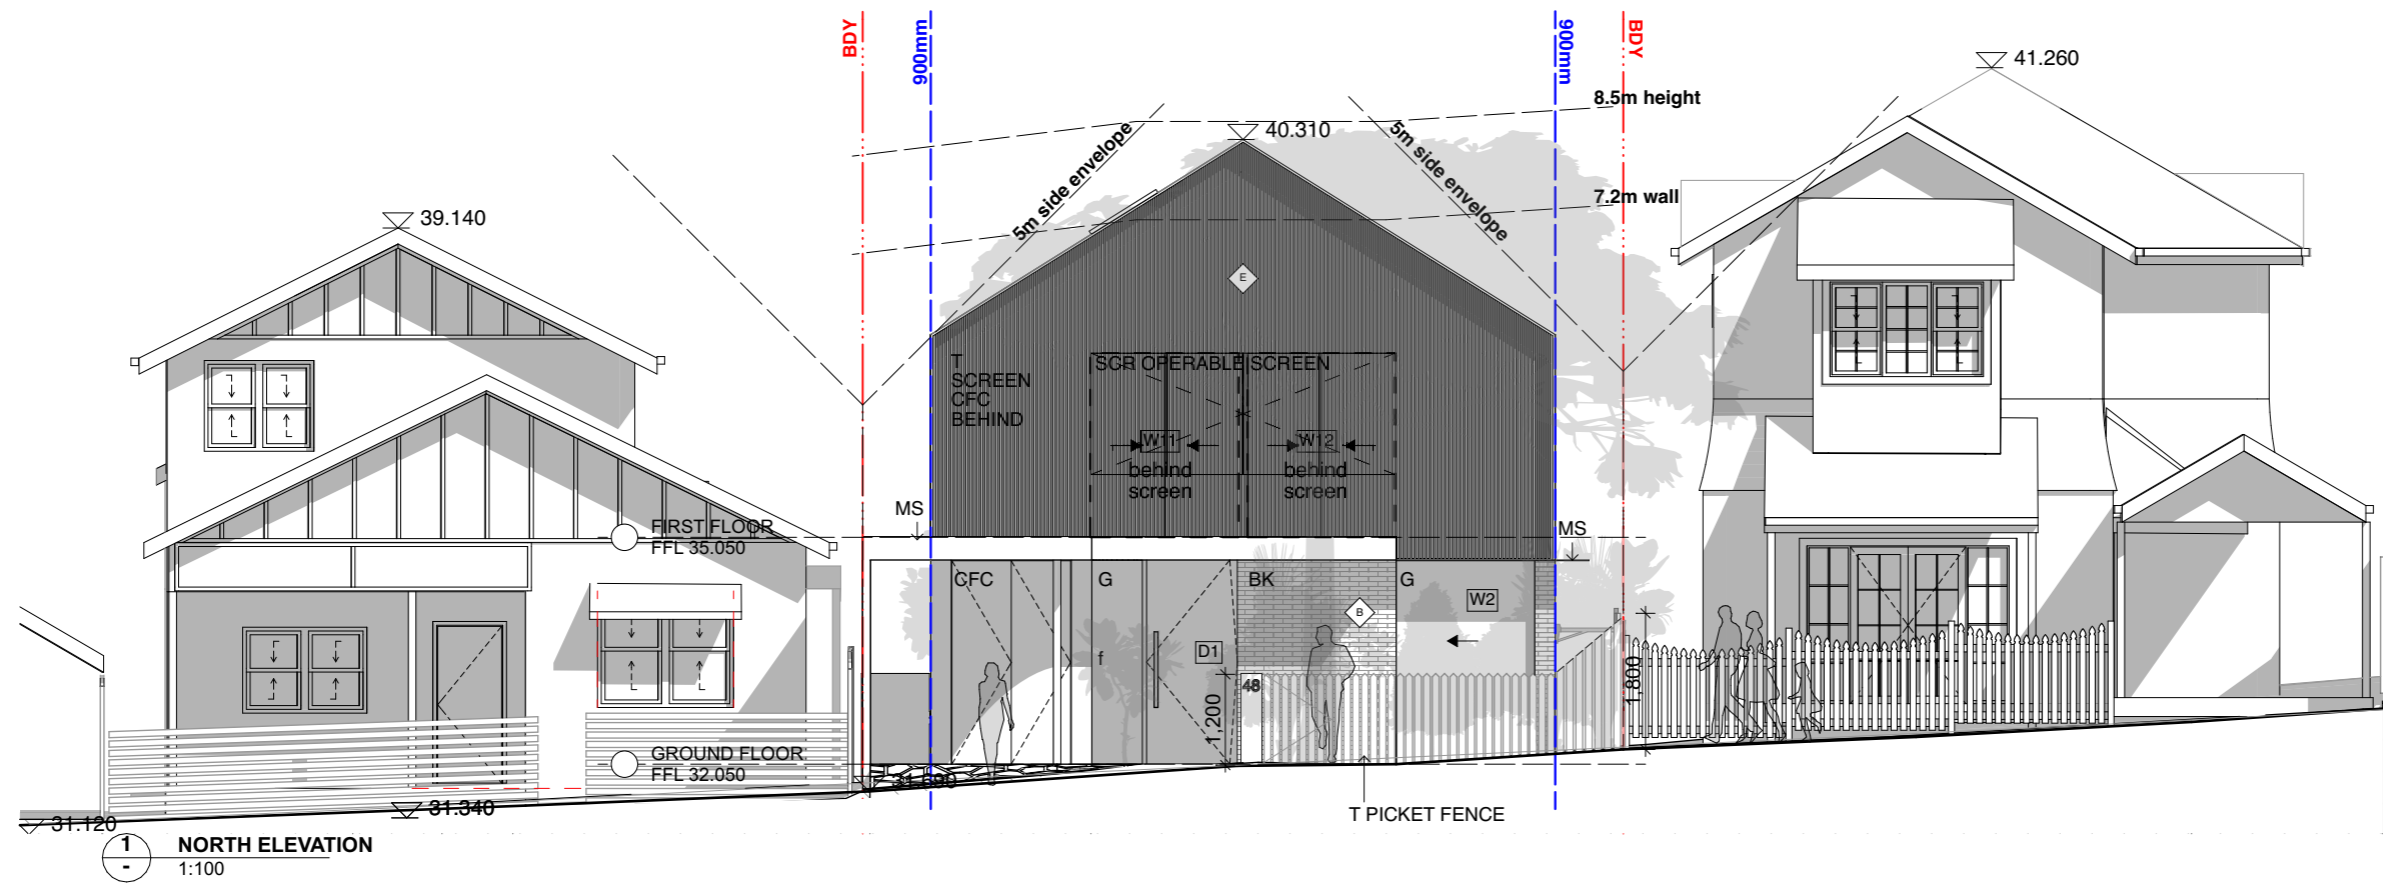

1 NORTH ELEVATION
1:100

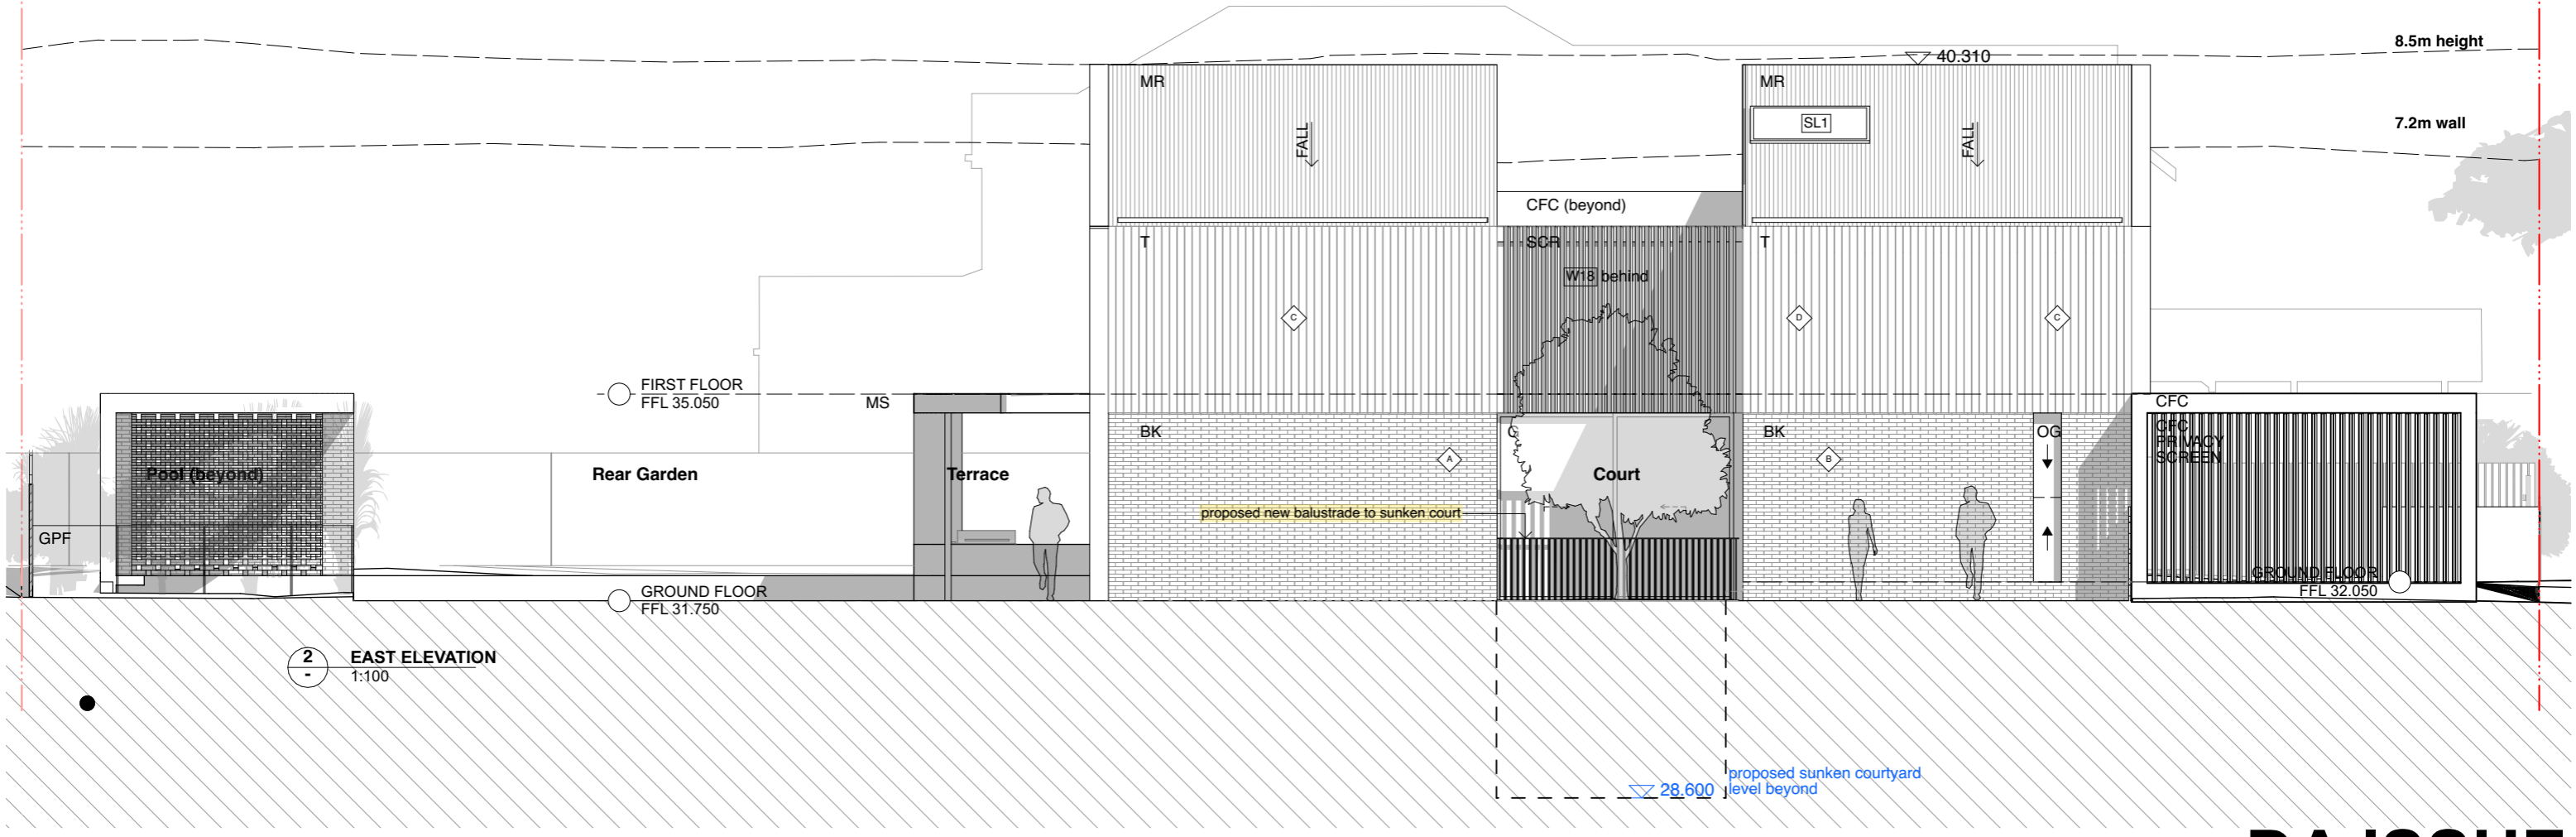

2 EAST ELEVATION
1:100

Scale 1:100 [Scale bar from 0 to 5m] NOTE: All joinery and fixtures indicative only

DA ISSUE





MCK ARCHITECTURE + INTERIORS
 STUDIO 401/104 COMMONWEALTH STREET SURRY HILLS NSW 2010
 TEL +61 2 9211 4146 FAX +61 2 9211 4148 MCKARCHITECTS.COM
 NOM. ARCHITECT MARK CASHMAN ARB 6232
 © COPYRIGHT 2022. ALL RIGHTS RESERVED. NO PART OF THIS DESIGN & DOCUMENTATION OR ALL WORKS EXECUTED FROM THIS DESIGN MAY BE REPRODUCED OR TRANSMITTED IN ANY FORM OR BY ANY MEANS WITHOUT WRITTEN PERMISSION FROM MCK ARCHITECTS. DO NOT SCALE DRAWINGS. CHECK ALL DIMENSIONS ON SITE. REPORT ALL DISCREPANCIES TO ARCHITECT. ALL WORK TO COMPLY WITH STATUTORY REQUIREMENTS.
 PRINT DATE AND TIME: Tuesday, 1 February 2022, 11:31 am

PROJECT McDOUGALL HOUSE 48 JOHNSON ST FRESHWATER NSW 2096	REVISION		DATE 28/1/22 PROJECT NO. 2004 SCALE 1:100 @ A3 DRAWN BY -- CHECKED BY --	DRAWING TITLE ELEVATIONS	DRAWING NO. DA 20	REVISION B	
	REV ID A B	ISSUE DATE 11/12/20 28/1/22	DESCRIPTION DA basement added				

northern beaches council

THIS PLAN IS TO BE READ IN CONJUNCTION WITH THE CONDITIONS OF DEVELOPMENT CONSENT

DA2022/0279

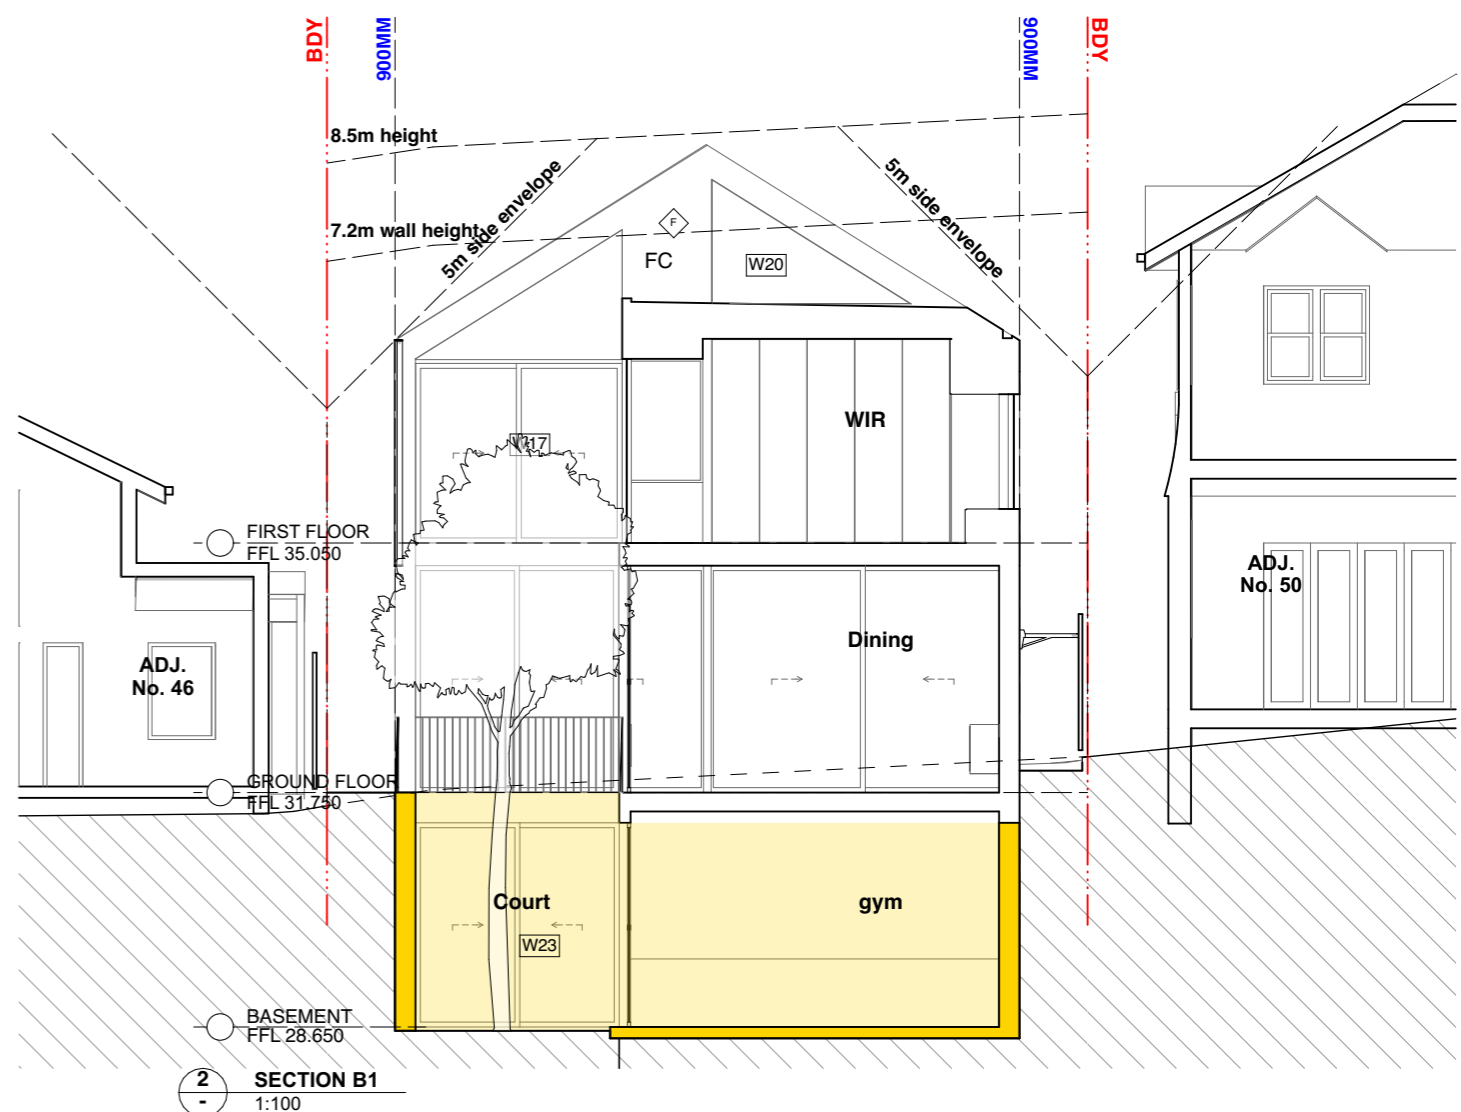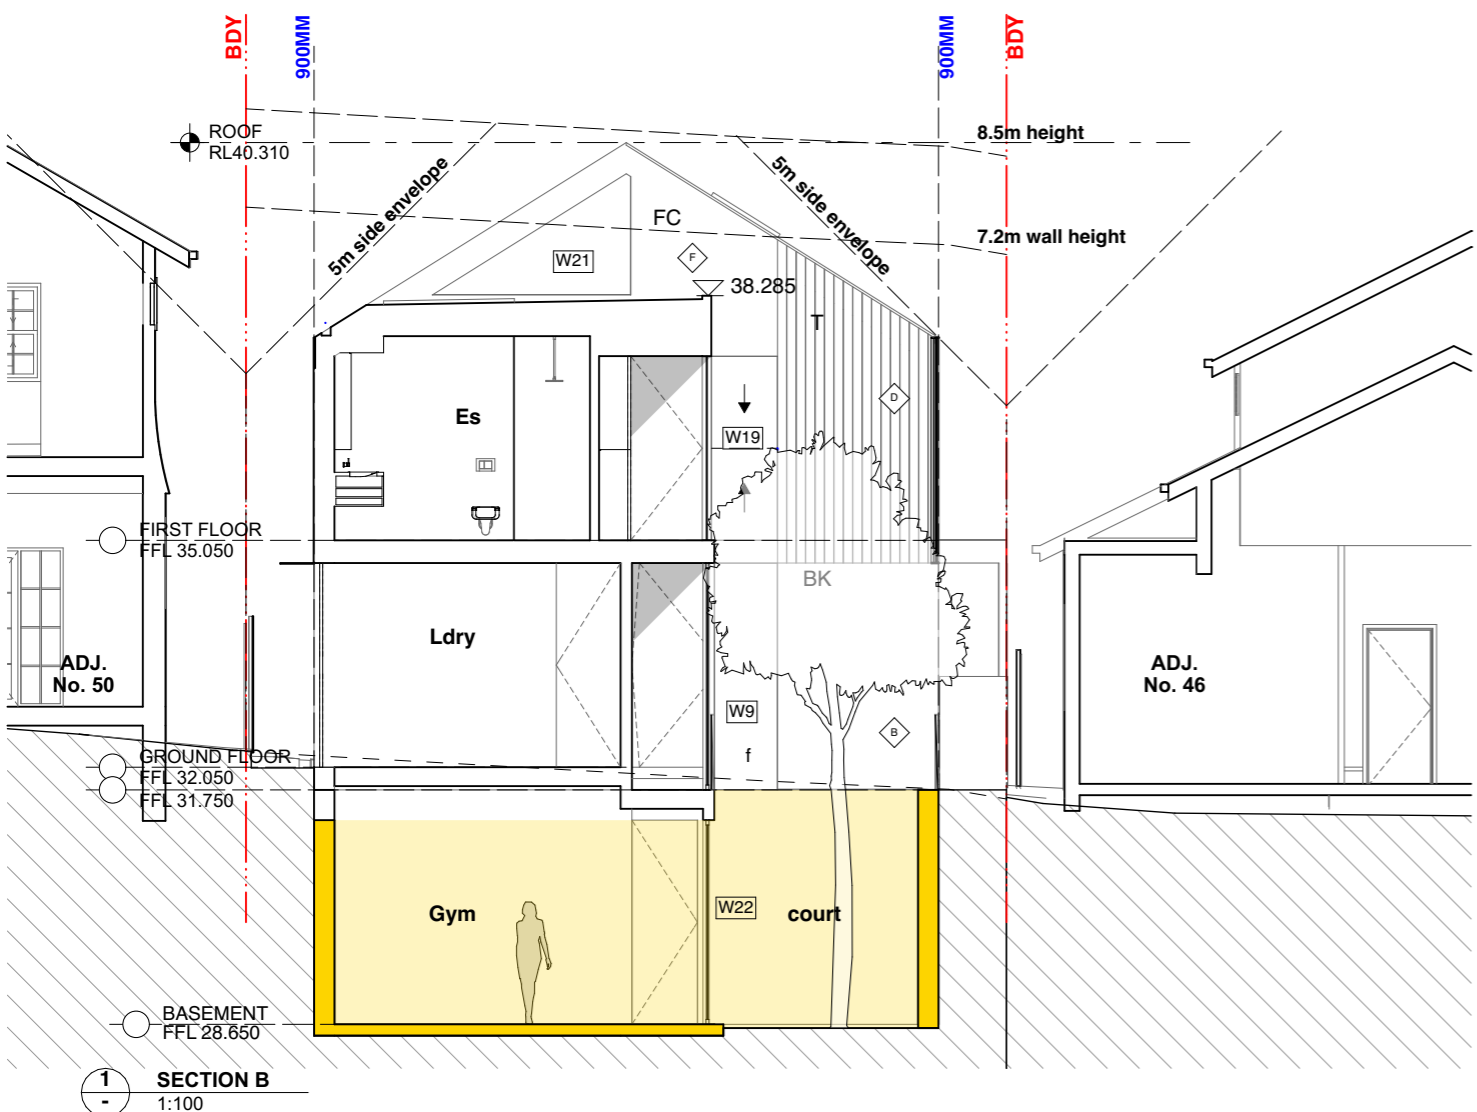

Scale 1:100 NOTE: All joinery and fixtures indicative only



MCK ARCHITECTURE + INTERIORS
 STUDIO 401/104 COMMONWEALTH STREET SURRY HILLS NSW 2010
 TEL +61 2 9211 4146 FAX +61 2 9211 4148 MCKARCHITECTS.COM
 NOM. ARCHITECT MARK CASHMAN ARB 6232
 © COPYRIGHT 2022. ALL RIGHTS RESERVED. NO PART OF THIS DESIGN & DOCUMENTATION OR ALL WORKS EXECUTED FROM THIS DESIGN MAY BE REPRODUCED OR TRANSMITTED IN ANY FORM OR BY ANY MEANS WITHOUT WRITTEN PERMISSION FROM MCK ARCHITECTS. DO NOT SCALE DRAWINGS. CHECK ALL DIMENSIONS ON SITE. REPORT ALL DISCREPANCIES TO ARCHITECT. ALL WORK TO COMPLY WITH STATUTORY REQUIREMENTS.
 PRINT DATE AND TIME: Tuesday, 1 February 2022, 11:31 am


PROJECT McDOUGALL HOUSE 48 JOHNSON ST FRESHWATER NSW 2096	REVISION		DATE 28/1/22	DRAWING TITLE ELEVATIONS	DRAWING NO. DA 22	REVISION B	
	REV ID A B	ISSUE DATE 11/12/20 28/1/22	DESCRIPTION DA basement added				PROJECT NO. 2004 SCALE 1:100 @ A3 DRAWN BY -- CHECKED BY --

DA ISSUE

northern beaches council

THIS PLAN IS TO BE READ IN CONJUNCTION WITH THE CONDITIONS OF DEVELOPMENT CONSENT

DA2022/0279

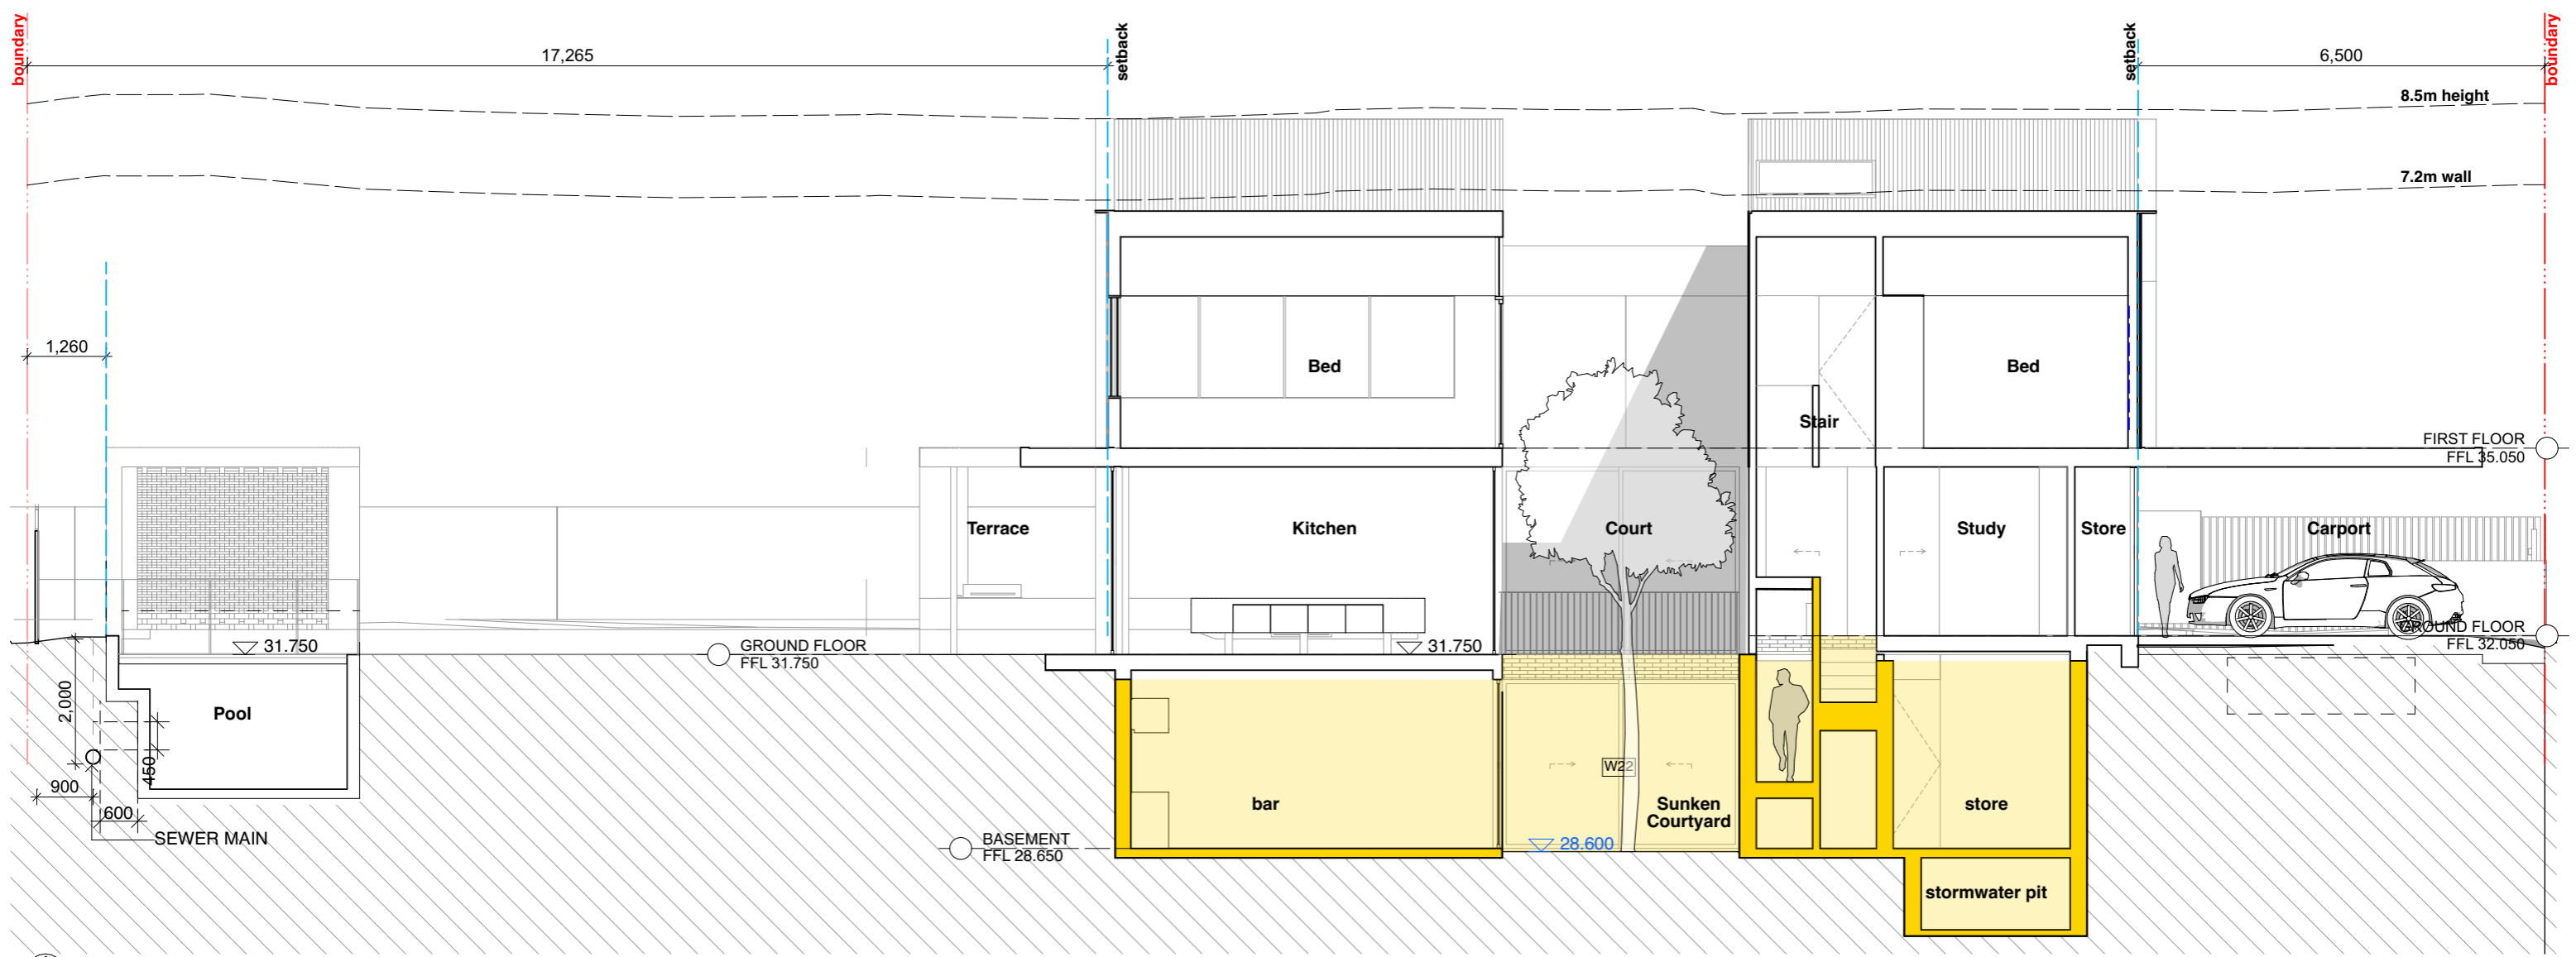

1 SECTION A
 1:100

Scale 1:100

NOTE: All joinery and fixtures indicative only




MCK ARCHITECTURE + INTERIORS
 STUDIO 401/104 COMMONWEALTH STREET SURRY HILLS NSW 2010
 TEL +61 2 9211 4146 FAX +61 2 9211 4148 MCKARCHITECTS.COM
 NOM. ARCHITECT MARK CASHMAN ARB 6232

© COPYRIGHT 2022. ALL RIGHTS RESERVED. NO PART OF THIS DESIGN & DOCUMENTATION OR ALL WORKS EXECUTED FROM THIS DESIGN MAY BE REPRODUCED OR TRANSMITTED IN ANY FORM OR BY ANY MEANS WITHOUT WRITTEN PERMISSION FROM MCK ARCHITECTS. DO NOT SCALE DRAWINGS. CHECK ALL DIMENSIONS ON SITE. REPORT ALL DISCREPANCIES TO ARCHITECT. ALL WORK TO COMPLY WITH STATUTORY REQUIREMENTS.

PRINT DATE AND TIME: Tuesday, 1 February 2022, 11:31 am

PROJECT	McDOUGALL HOUSE		DATE	28/1/22	DRAWING TITLE	DRAWING NO.	REVISION
	48 JOHNSON ST FRESHWATER NSW 2096		PROJECT NO.	2004			
REVISION	REV ID	ISSUE DATE	DESCRIPTION	SCALE	1:100 @ A3		
	A	11/12/20	DA	DRAWN BY	--		
	B	28/1/22	basement added	CHECKED BY	--		


DA ISSUE

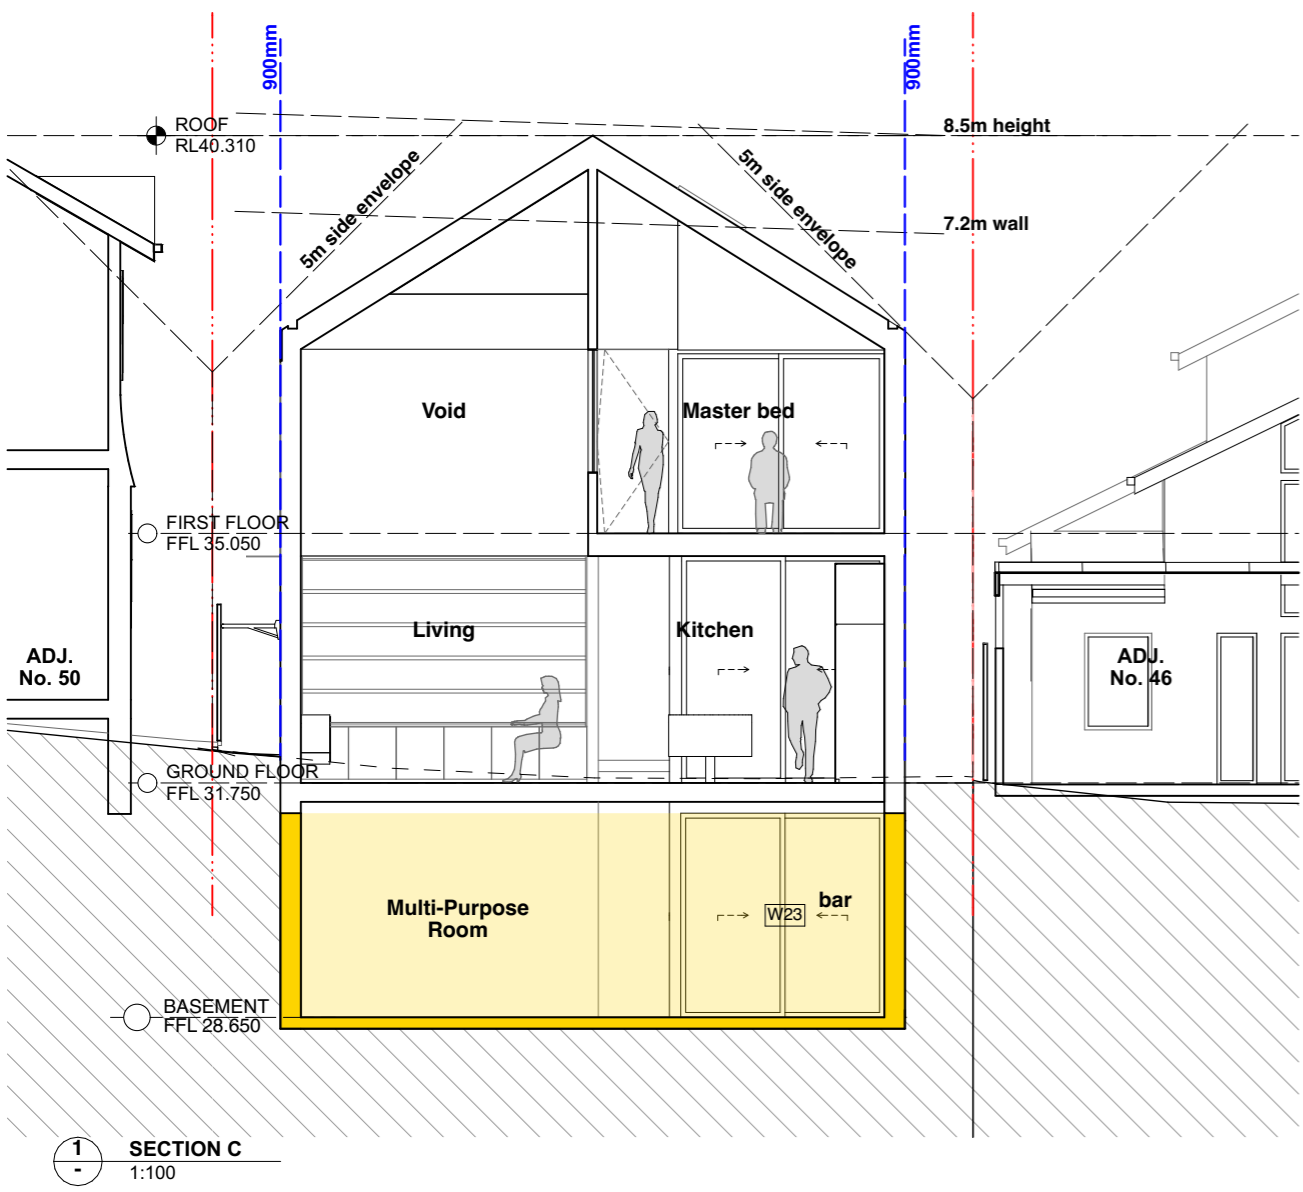

northern beaches council

THIS PLAN IS TO BE READ IN CONJUNCTION WITH THE CONDITIONS OF DEVELOPMENT CONSENT

DA2022/0279

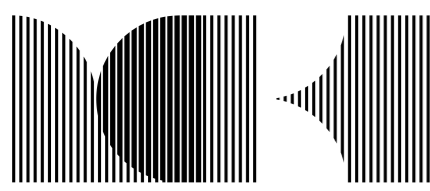

MCK ARCHITECTURE + INTERIORS
 STUDIO 401/104 COMMONWEALTH STREET SURRY HILLS NSW 2010
 TEL +61 2 9211 4146 FAX +61 2 9211 4148 MCKARCHITECTS.COM
 NOM. ARCHITECT MARK CASHMAN ARB 6232

© COPYRIGHT 2022. ALL RIGHTS RESERVED. NO PART OF THIS DESIGN & DOCUMENTATION OR ALL WORKS EXECUTED FROM THIS DESIGN MAY BE REPRODUCED OR TRANSMITTED IN ANY FORM OR BY ANY MEANS WITHOUT WRITTEN PERMISSION FROM MCK ARCHITECTS. DO NOT SCALE DRAWINGS. CHECK ALL DIMENSIONS ON SITE. REPORT ALL DISCREPANCIES TO ARCHITECT. ALL WORK TO COMPLY WITH STATUTORY REQUIREMENTS.

PRINT DATE AND TIME: Tuesday, 1 February 2022, 11:31 am

Scale 1:100 NOTE: All joinery and fixtures indicative only

PROJECT McDOUGALL HOUSE 48 JOHNSON ST FRESHWATER NSW 2096	REVISION		DATE 28/1/22	DRAWING TITLE SECTIONS	DRAWING NO. DA 31	REVISION A
	REV ID A	ISSUE DATE 28/1/22	DESCRIPTION basement added			

DA ISSUE