



DRAWING REGISTER	
Drawing No.	Drawing Name
A004	Site Plan + Drawing Register
A005	Site Analysis
A100	Alts & Adds - Floor Plans


THIS PLAN IS TO BE READ IN CONJUNCTION WITH THE CONDITIONS OF DEVELOPMENT CONSENT
 DA2022/1876

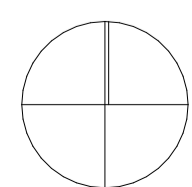

Map View
1:800

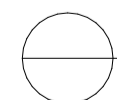


ISSUE	DATE	REVISION
01	25/10/22	DA Submission




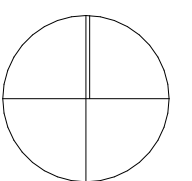
Studio 201, 6-8 Clarke Street,
 Crows Nest, 2065, NSW, Australia
 +61 2 9438 3565
 office@mcnallyarchitects.com.au
 www.mcnallyarchitects.com.au
 ABN 94 096 165 445
 James McNally 6744


0 1 2 3m
This drawing is copyright © and shall remain the property of McNally Architects. No reproduction without permission unless noted otherwise. This drawing is not for construction, do not scale from drawings. Signed dimensions shall take precedence.

project	Aveo Peninsula Gardens -Community Centre Upgrade	date	25/10/22	revision issue	01
project number	22033	client	AVEO	drawing scale	1:800 @ A1
drawing	Site Plan + Drawing Register			drawing number	A004

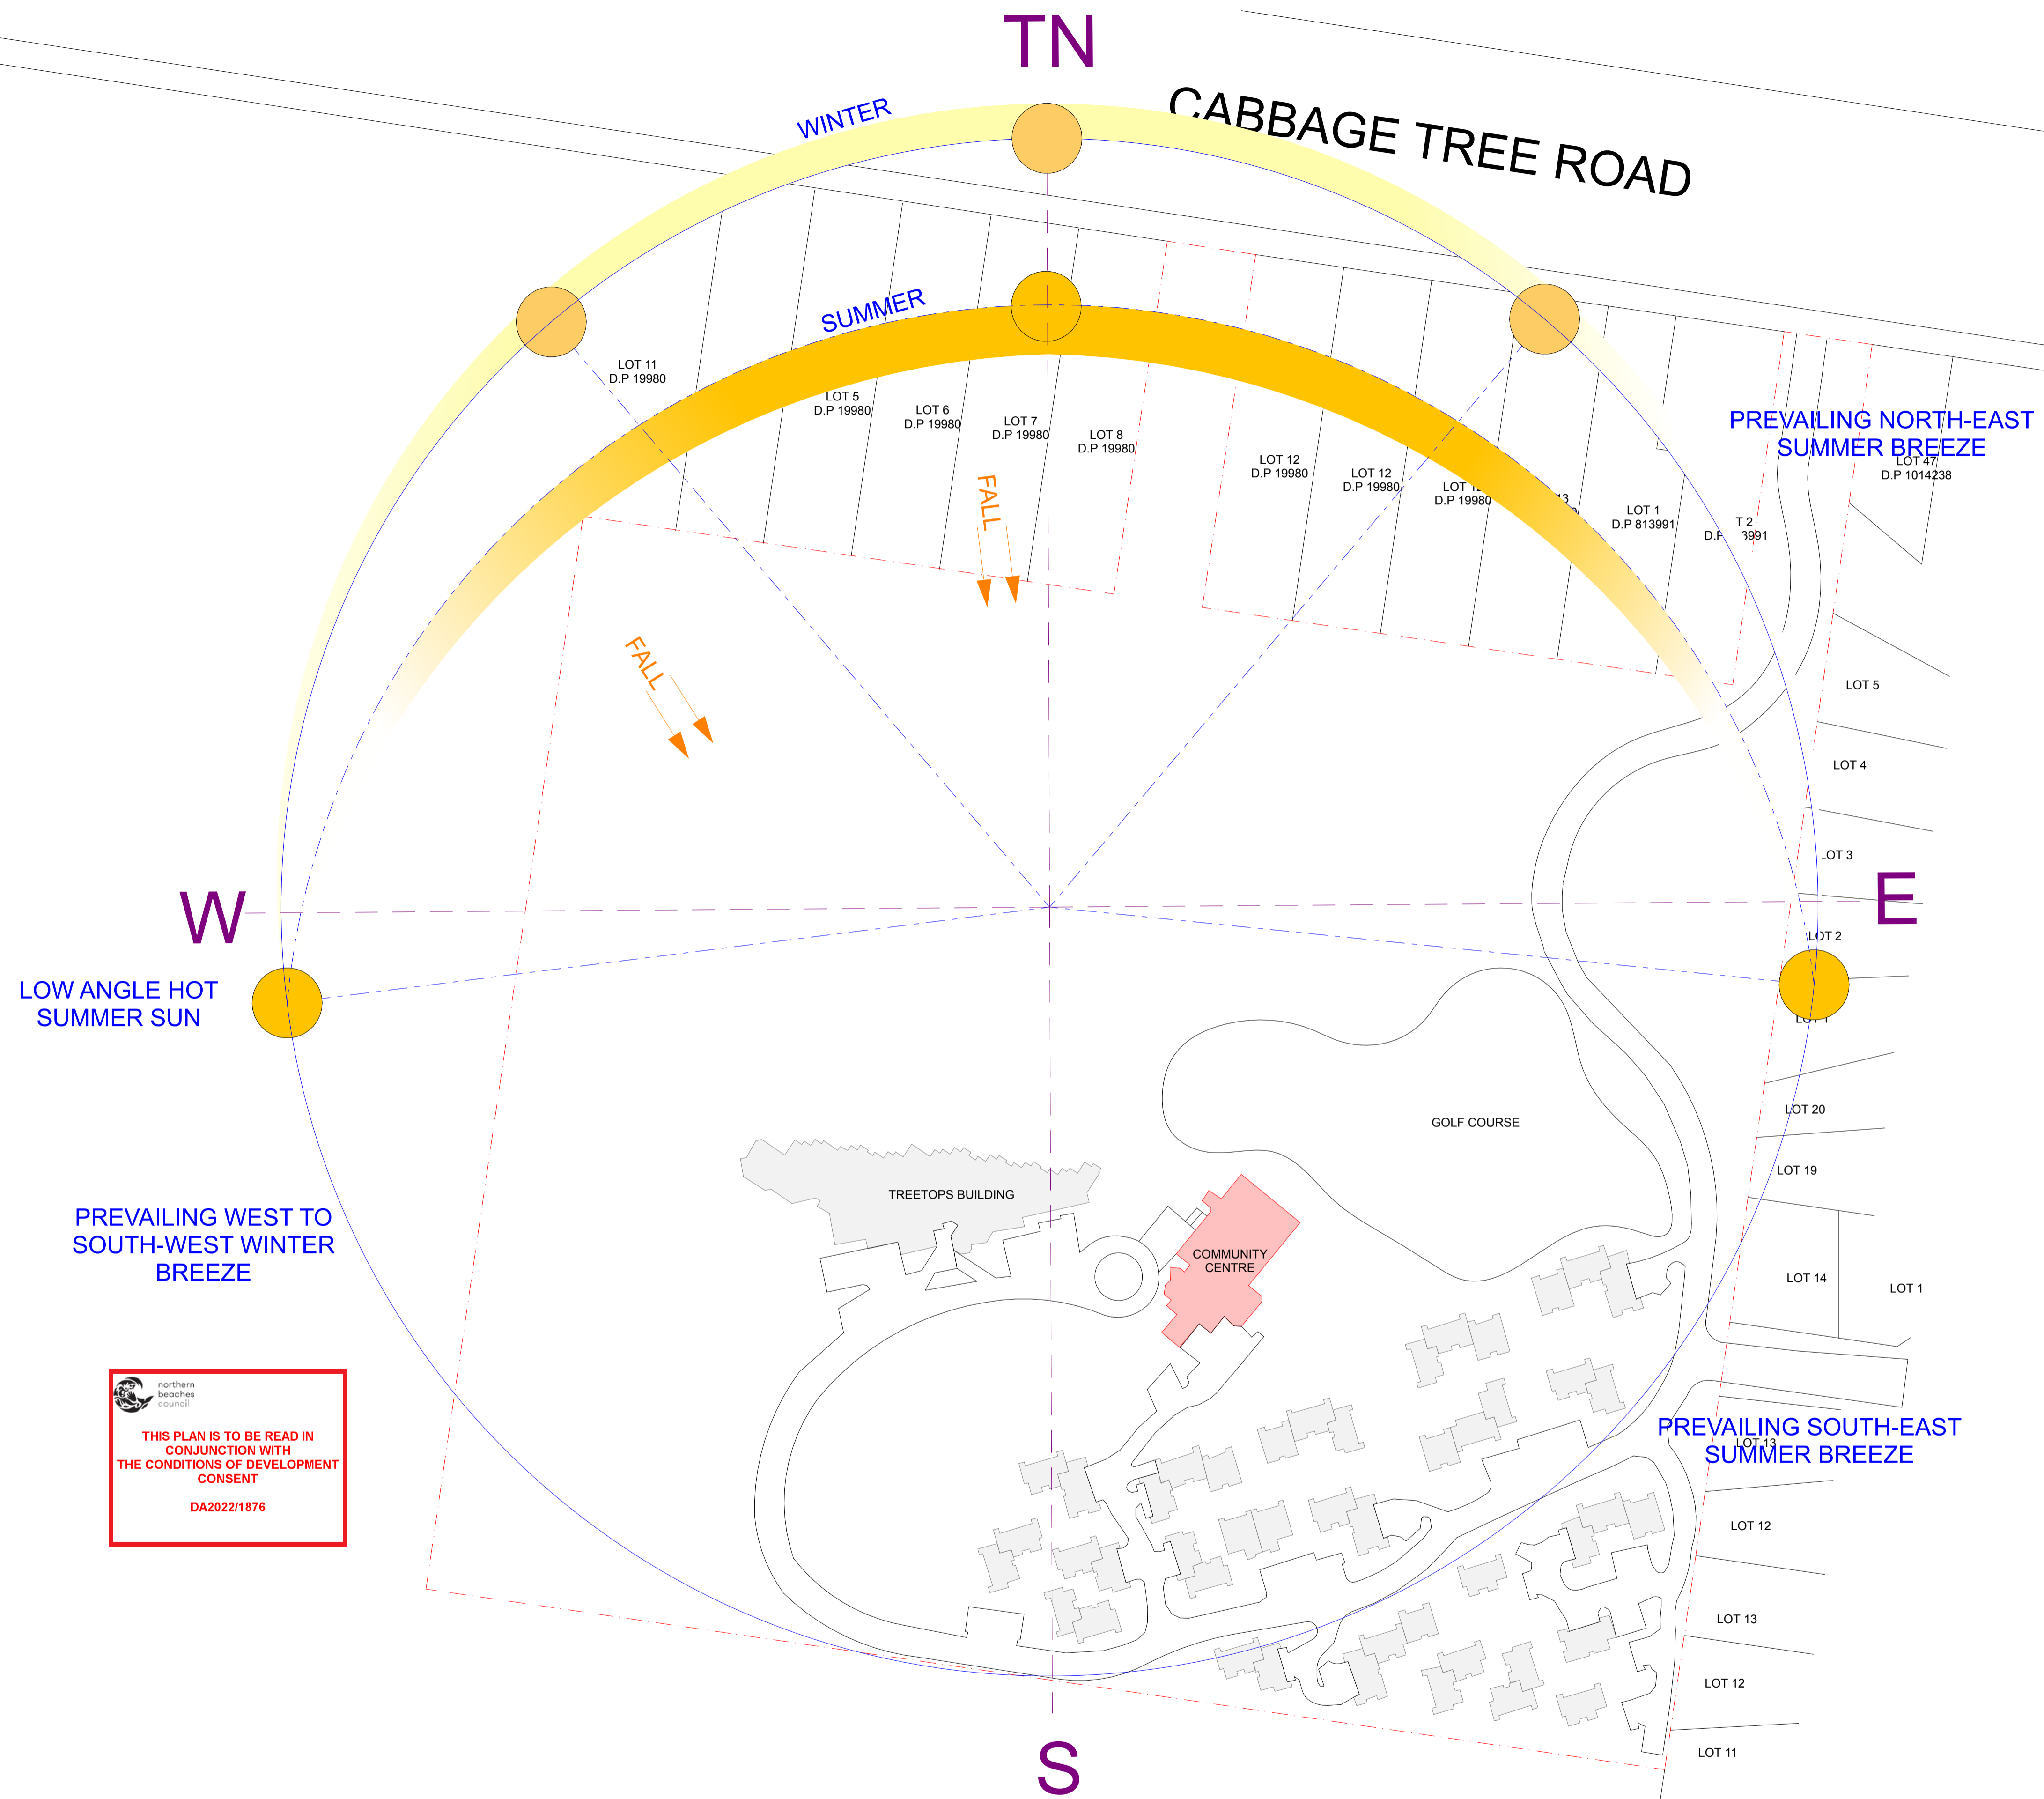



 northern beaches council
THIS PLAN IS TO BE READ IN CONJUNCTION WITH THE CONDITIONS OF DEVELOPMENT CONSENT
 DA2022/1876

		
01	25/10/22	DA Submission
ISSUE	DATE	REVISION

		
Studio 201, 6-8 Clarke Street, Crows Nest, 2065, NSW, Australia +61 2 9438 3565 office@mcnallyarchitects.com.au www.mcnallyarchitects.com.au ABN 94 096 165 445 James McNally 6744		


	project Aveo Peninsula Gardens -Community Centre Upgrade
project number 22033	client AVEO
drawing Site Analysis	date 25/10/22
drawing scale 1:800 @ A1	revision issue 01

drawing scale 1:800 @ A1	revision issue A005
------------------------------------	-------------------------------

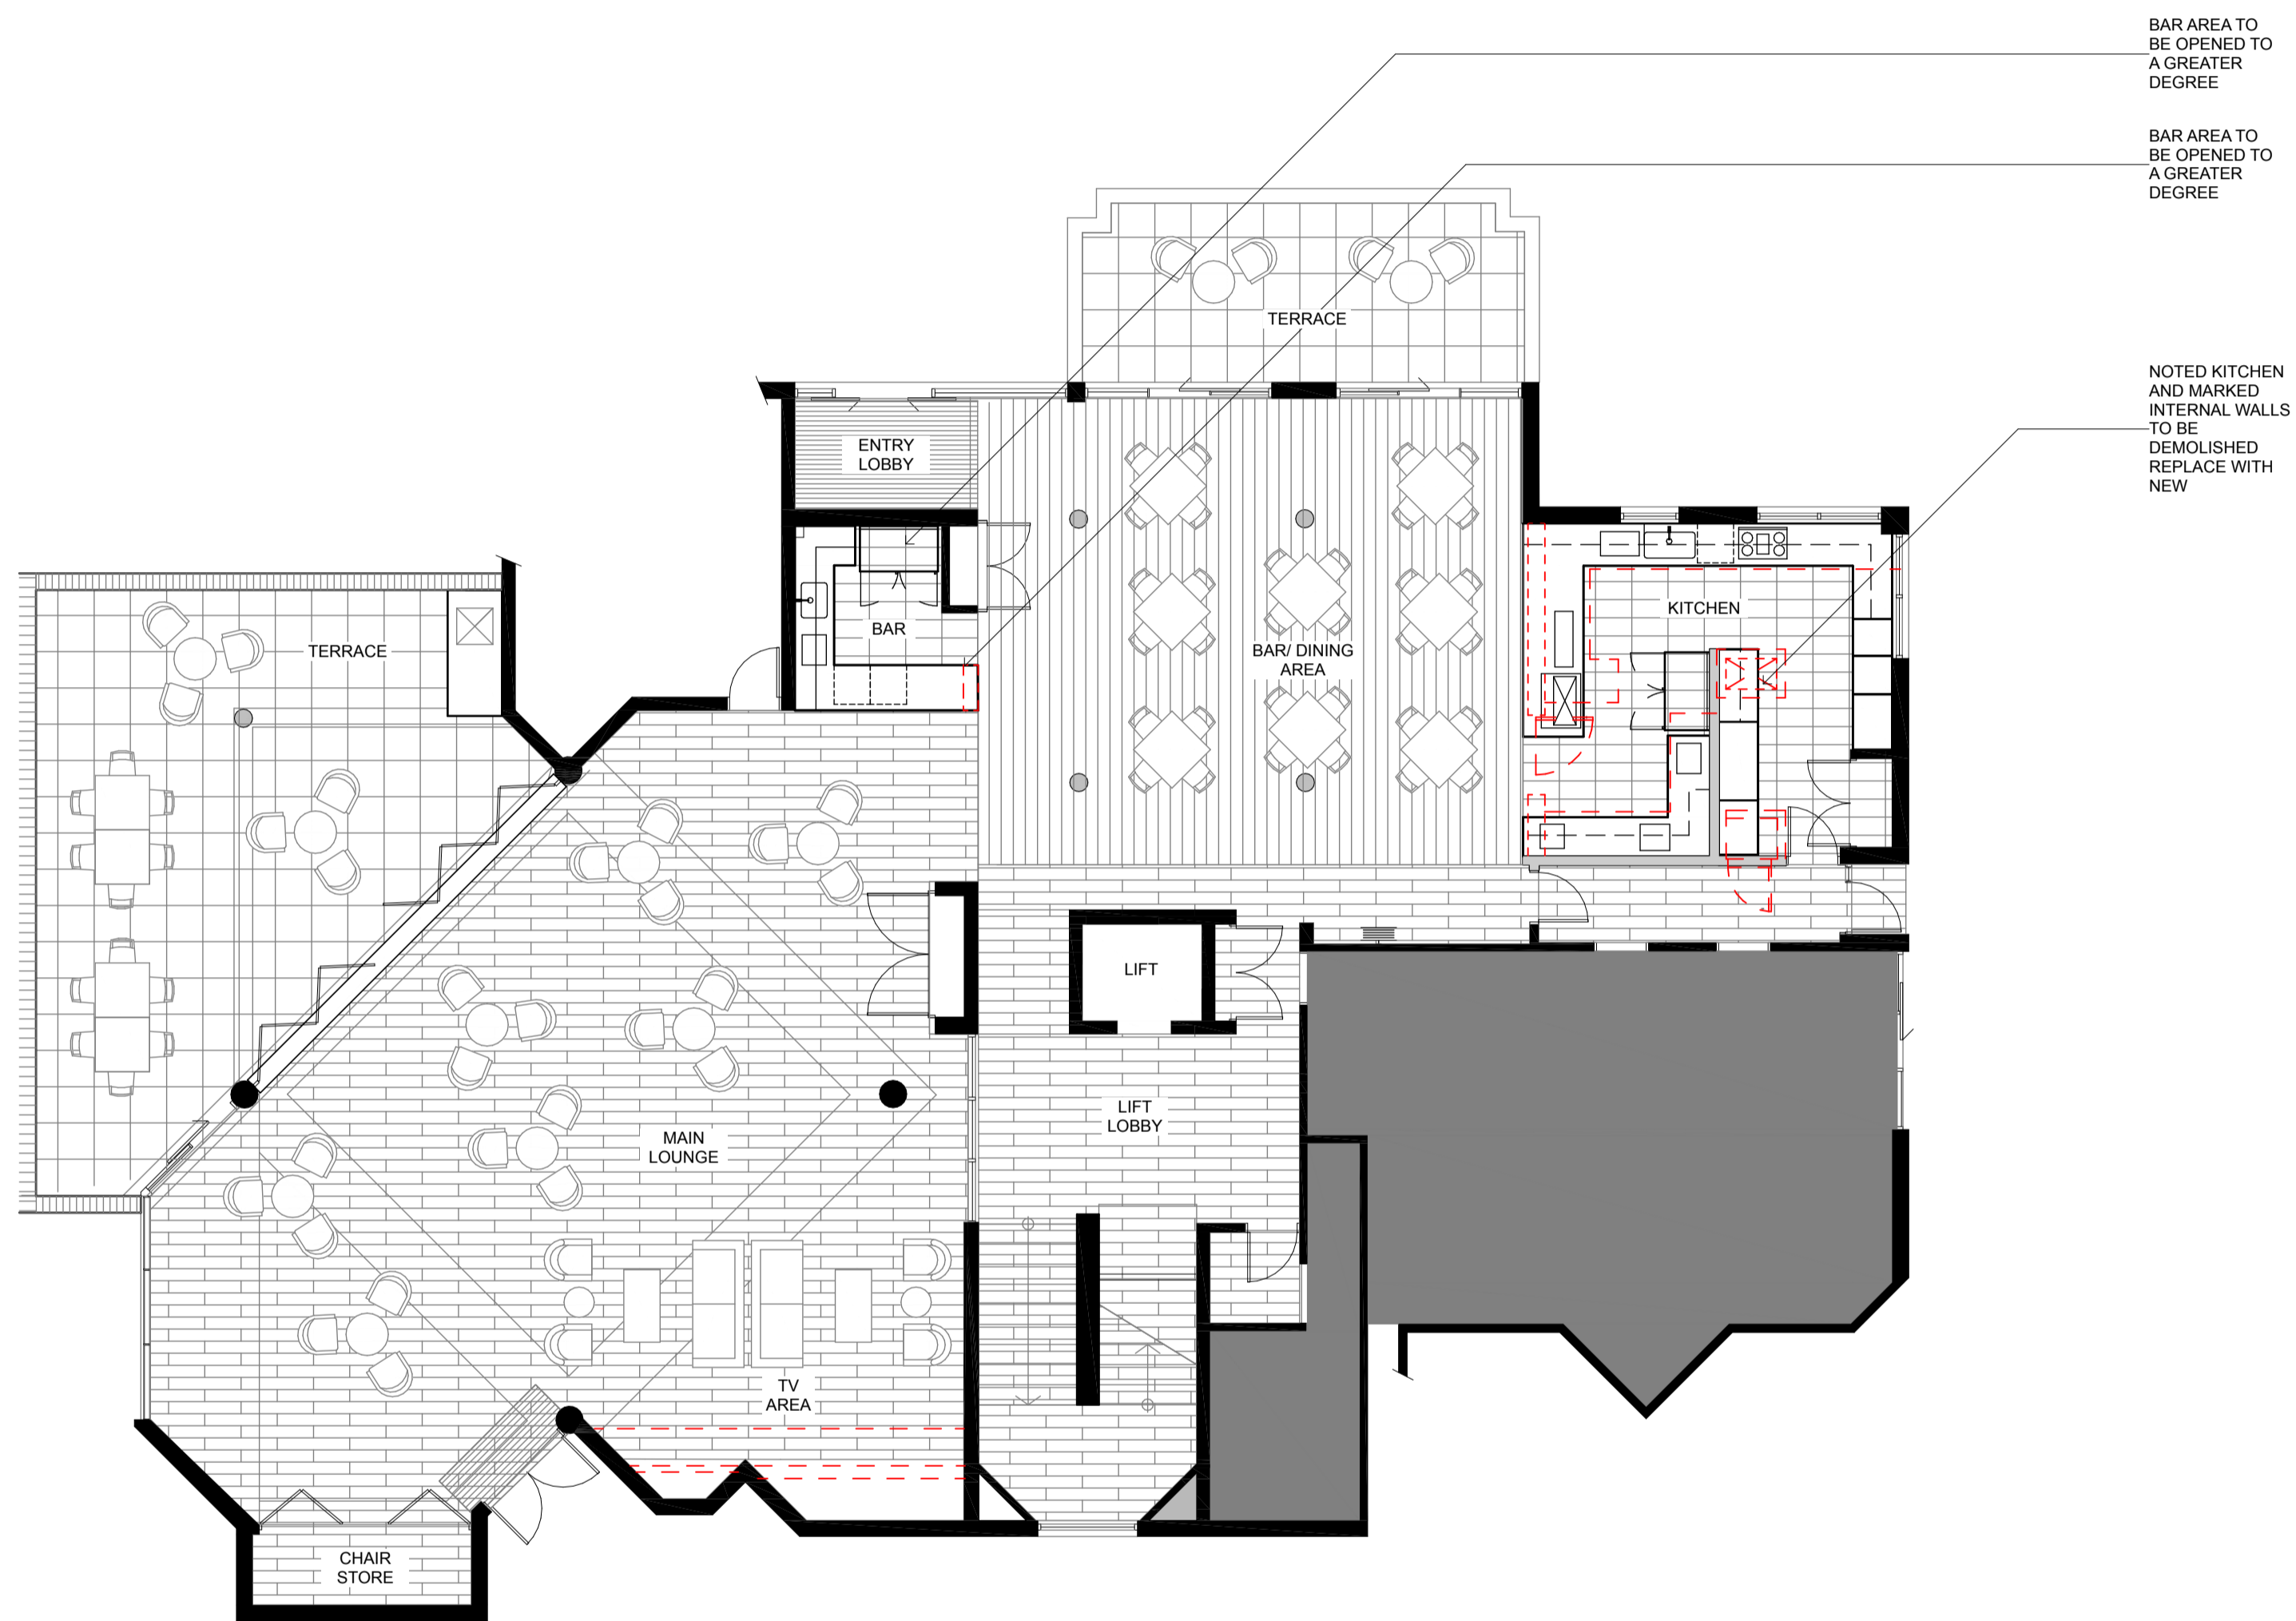




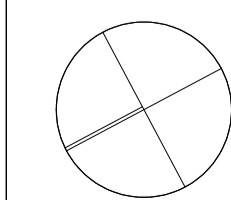
Alterations and Additions First Floor Plan
1:100

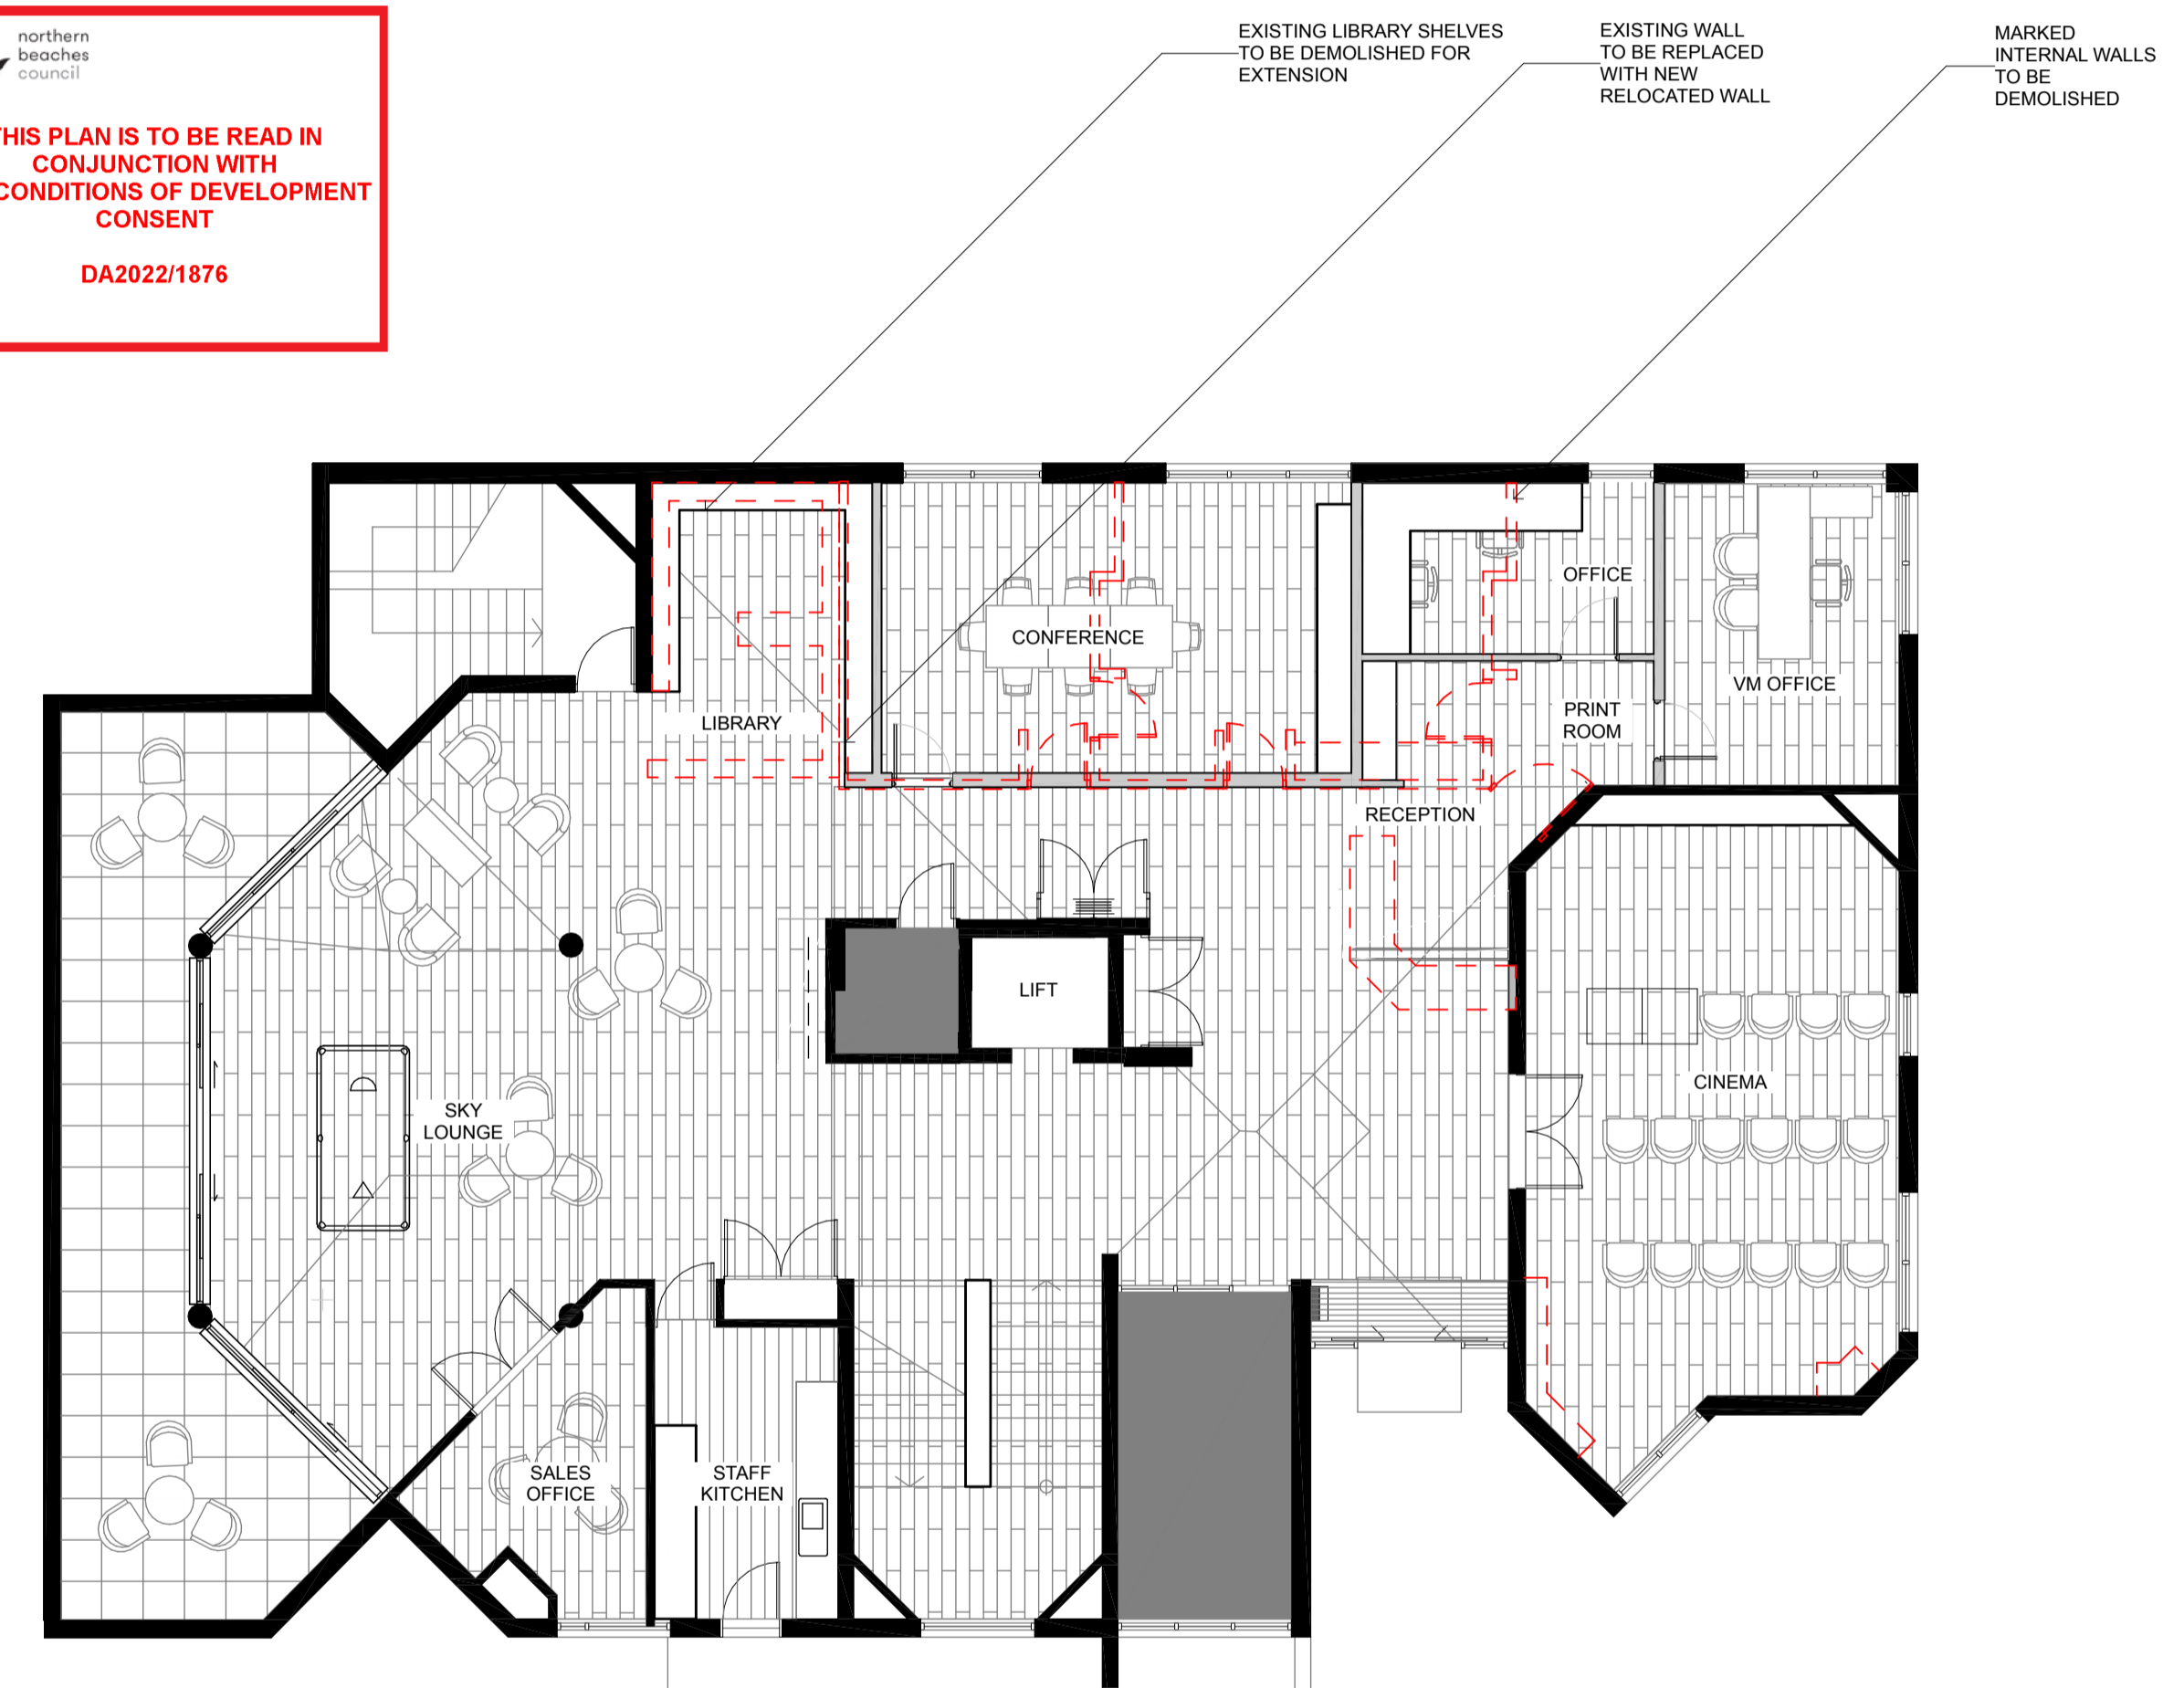 northern beaches council
THIS PLAN IS TO BE READ IN CONJUNCTION WITH THE CONDITIONS OF DEVELOPMENT CONSENT DA2022/1876



Alterations and Additions Second Floor Plan
1:100

LEGEND	
	TO BE DEMOLISHED
	EXISTING WALL
	PROPOSED WALLS



ISSUE	DATE	REVISION
01	25/10/22	DA Submission



Studio 201, 6-8 Clarke Street,
Crows Nest, 2065, NSW, Australia
+61 2 9438 3565
office@mcnallyarchitects.com.au
www.mcnallyarchitects.com.au
ABN 94 096 165 445
James McNally 6744

This drawing is copyright © and shall remain the property of McNally Architects. No reproduction without permission unless noted otherwise. This drawing is not for construction, do not scale from drawings. Special dimensions shall take precedence.

project Aveo Peninsula Gardens -Community Centre Upgrade	date 25/10/22	revision/issue 01
project number 22033	client AVEO	drawing scale 1:100 @ A1
drawing Alts & Adds - Floor Plans		drawing number A100