


1:200 @A3

EROSION / WASTE

SCALEPT PLAN

MANAGEMENT / STORMWATER

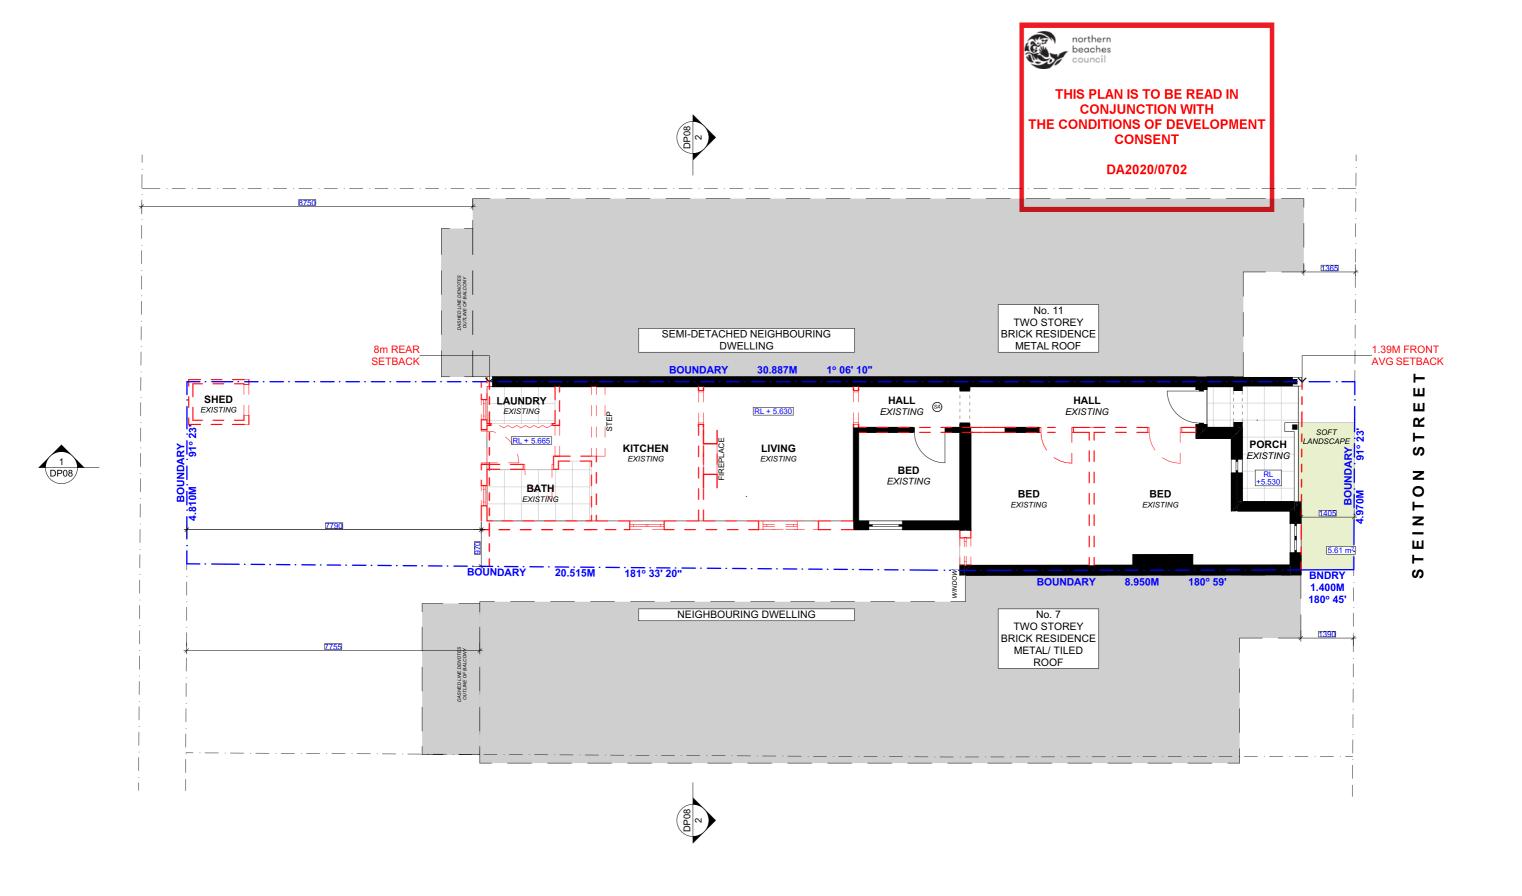

NOTE: ALL DEMOLISHED ELEMENTS TO ENG. SPECIFICATIONS AND AS. 2601 - 2001

		REV.	DATE	COMMENTS	DRWN	NOTES This drawing is the copyright of Action Plans and not be	LEGEN	D	CLIENT	DRAWING NO
	ACTION PLANS	A	08.09.2020	DA - DESIGN REV A	RNA	altered, reproduced or transmitted in any form or by any means in part or in whole with the written permission of		EXISTING	ELLISA BENNETT &	DA04
ti -	m: 0426 957 518 e:operations@actionplans.com.au w: www.actionplans.com.au	В	21.09.2020	DA - SUPERSEDED	RNA		PROPOSED	GRANT BRITS	DAV4	
								DEMOLISHED	PROJECT ADDRESS	DATE
								9 STEINTON STREET	Friday, 25 Sep	
l							MV	MECHANICAL VENT	MANLY, NSW, 2095	2020



ING NO.


DRAWING NAME


EXISTING GROUND FLOOR PLAN


, 25 September

1:100 @A3

SCALE

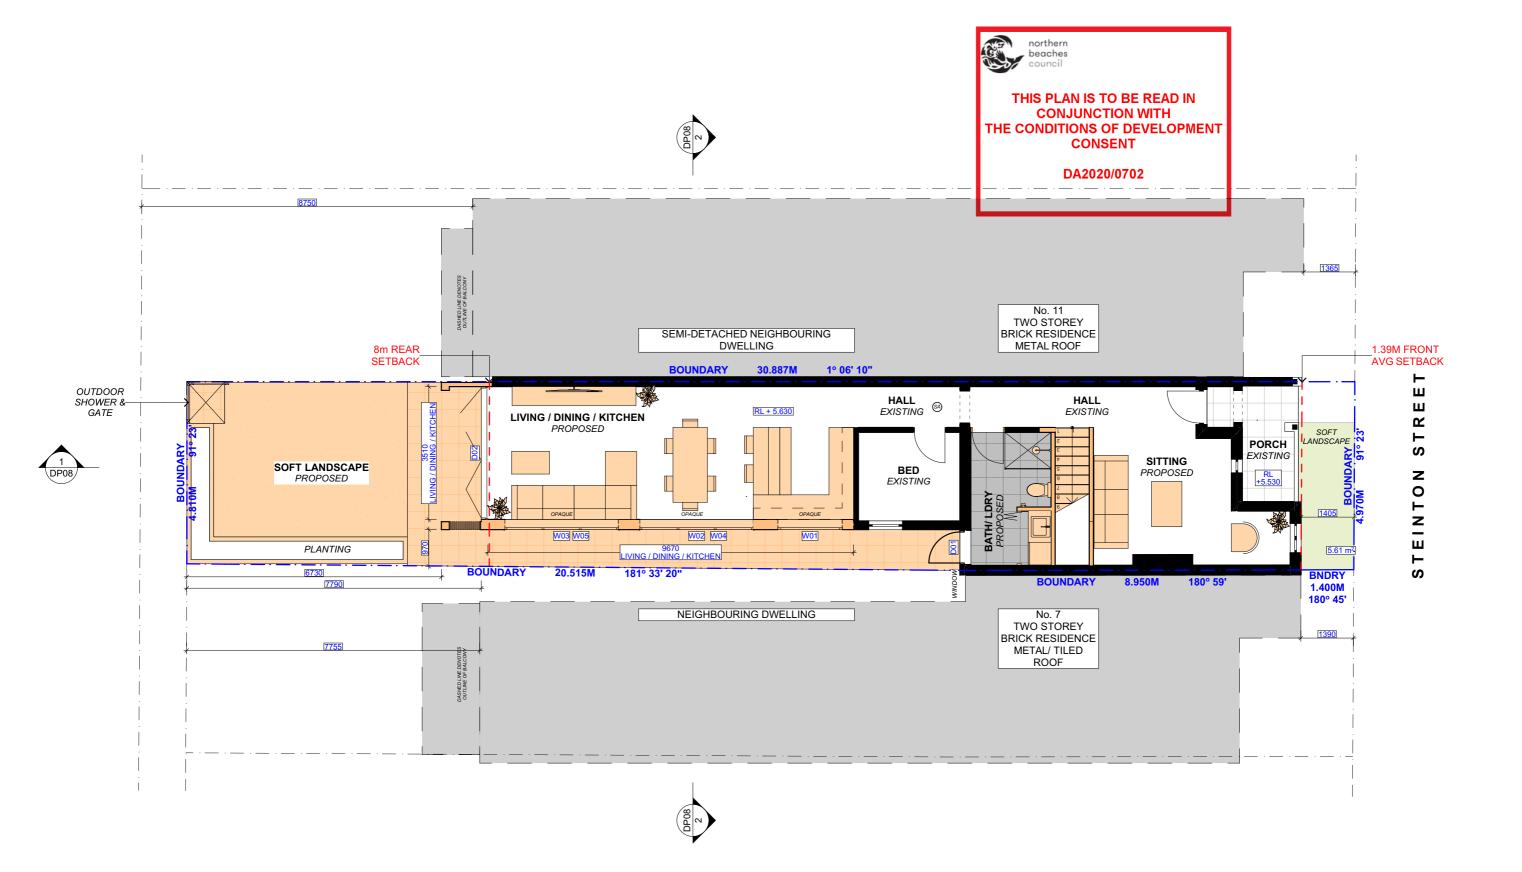


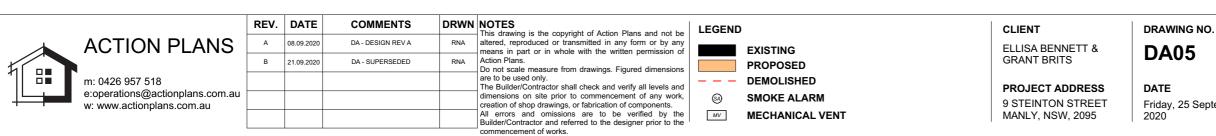

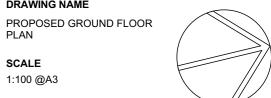

DRAWING NAME


Friday, 25 September

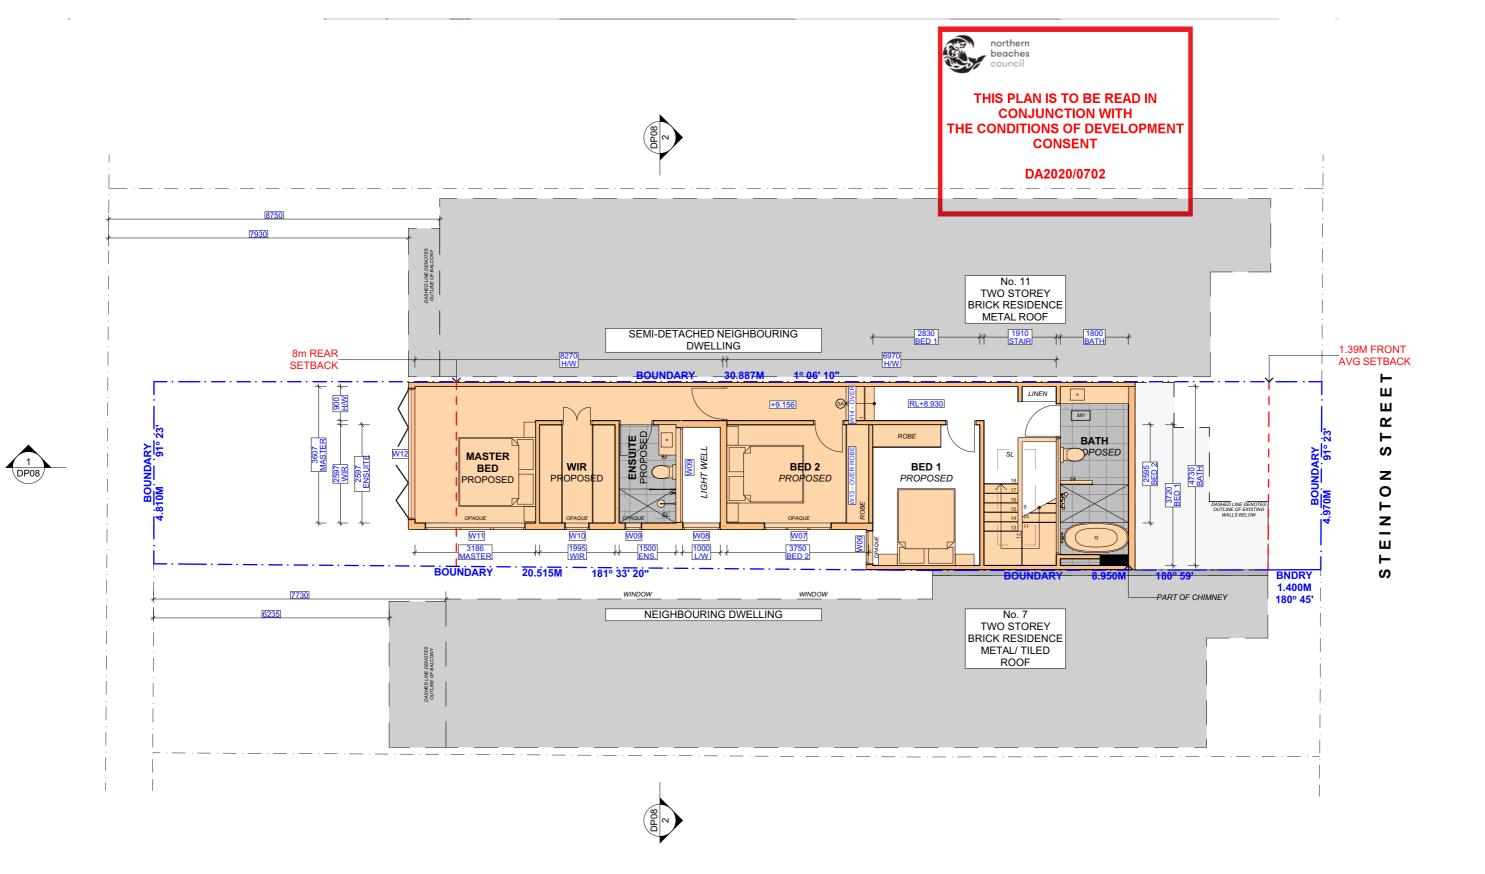


	This drawing is the copyright of Action Plans and not be LEGEND	CLIENT DRAWING NO.
	RNA altered, reproduced or transmitted in any form or by any means in part or in whole with the written permission of EXISTING	ELLISA BENNETT & DA06
B 21.09.2020 DA - SUPERSEDED RM	Action Plans. Do not scale measure from drawings. Figured dimensions PROPOSED	GRANT BRITS DAUD
□ ■ m: 0426 957 518	are to be used only. The Builder/Contractor shall check and verify all levels and	PROJECT ADDRESS DATE
e:operations@actionplans.com.au w: www.actionplans.com.au	dimensions on site prior to commencement of any work, creation of shop drawings, or fabrication of components.	9 STEINTON STREET Friday, 25 Septer
	All errors and omissions are to be verified by the Builder/Contractor and referred to the designer prior to the commencement of works.	MANLY, NSW, 2095 2020

DRAWING NAME PROPOSED FIRST FLOOR PLAN SCALE 1:100 @A3



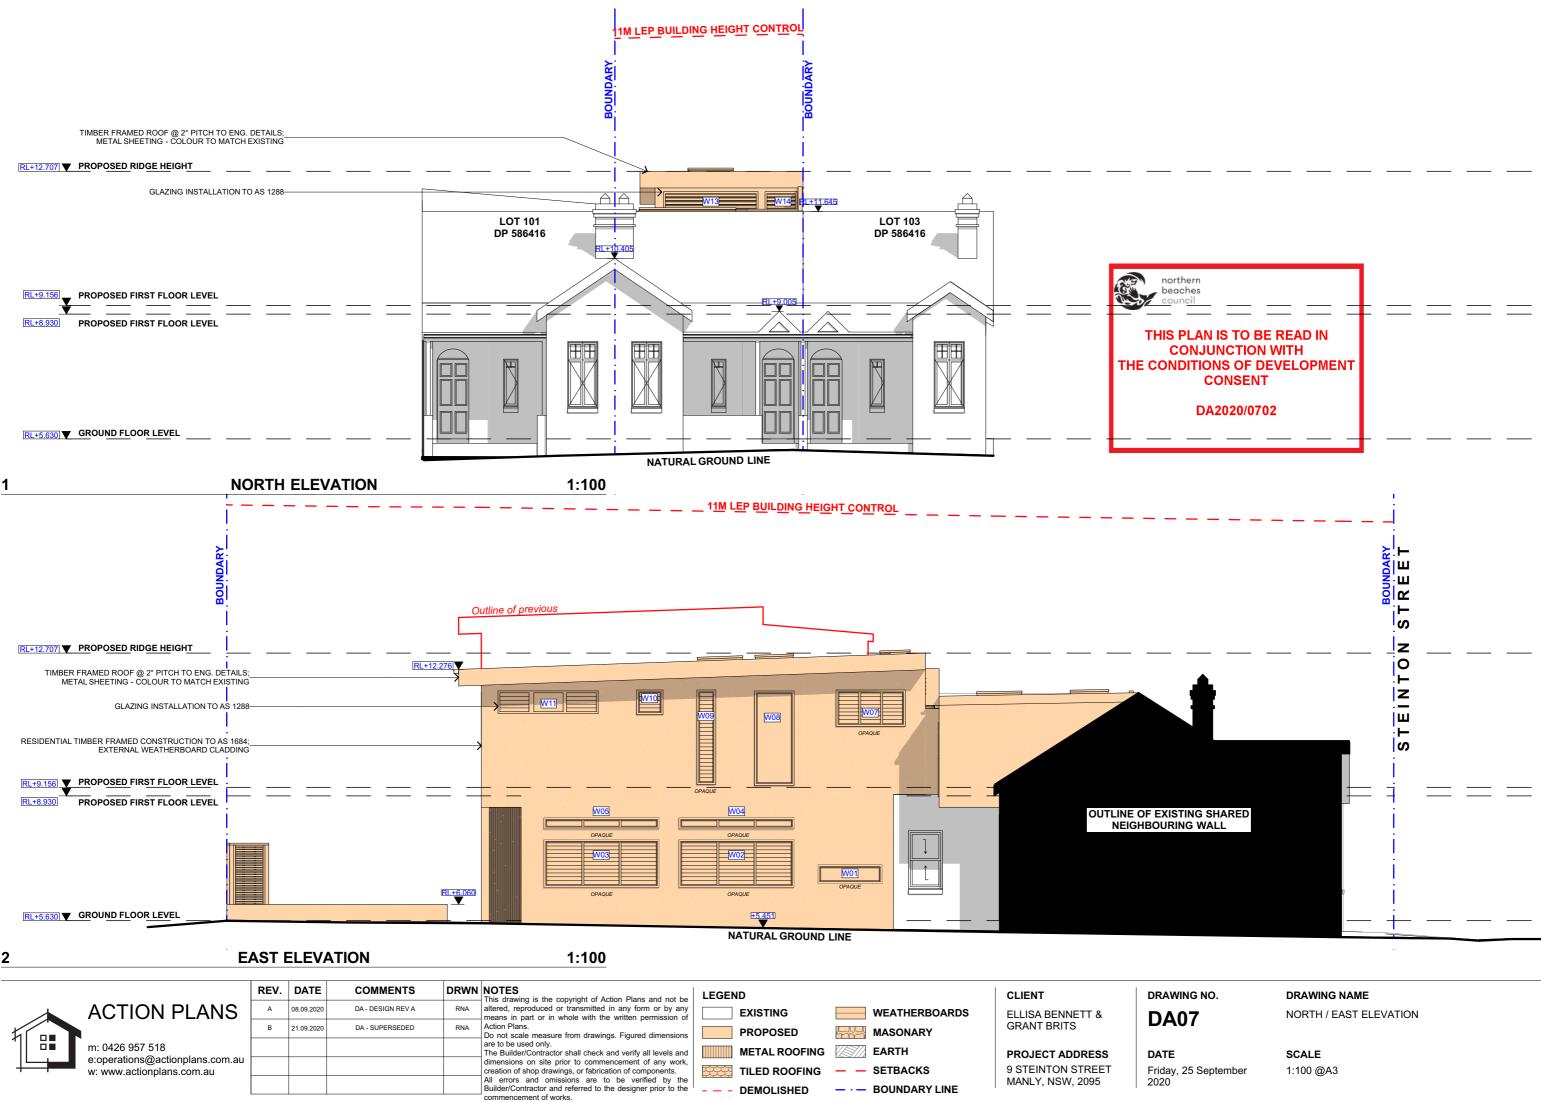

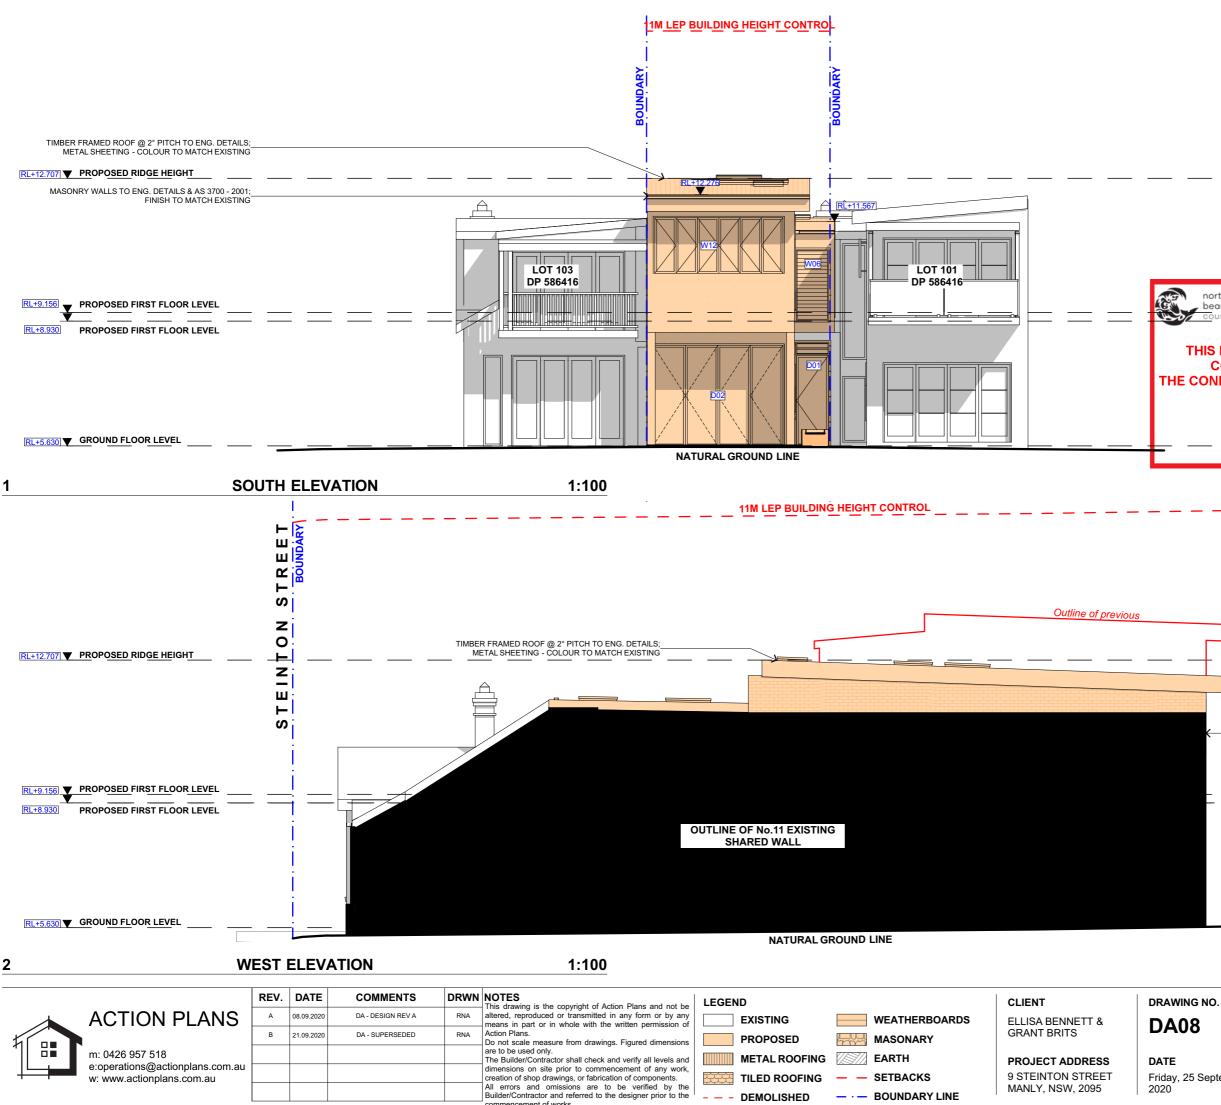

commencement of works.


northern beaches council THIS PLAN IS TO BE READ IN CONJUNCTION WITH CONDITIONS OF DEVELOPMENT CONSENT DA2020/0702	=
RL+12.276	
MASONRY WALLS TO ENG. FINISH TO MATCH EXISTING	
= = = = = =	=====

DRAWING NAME

SOUTH / WEST ELEVATION

Friday, 25 September

SCALE 1:100 @A3

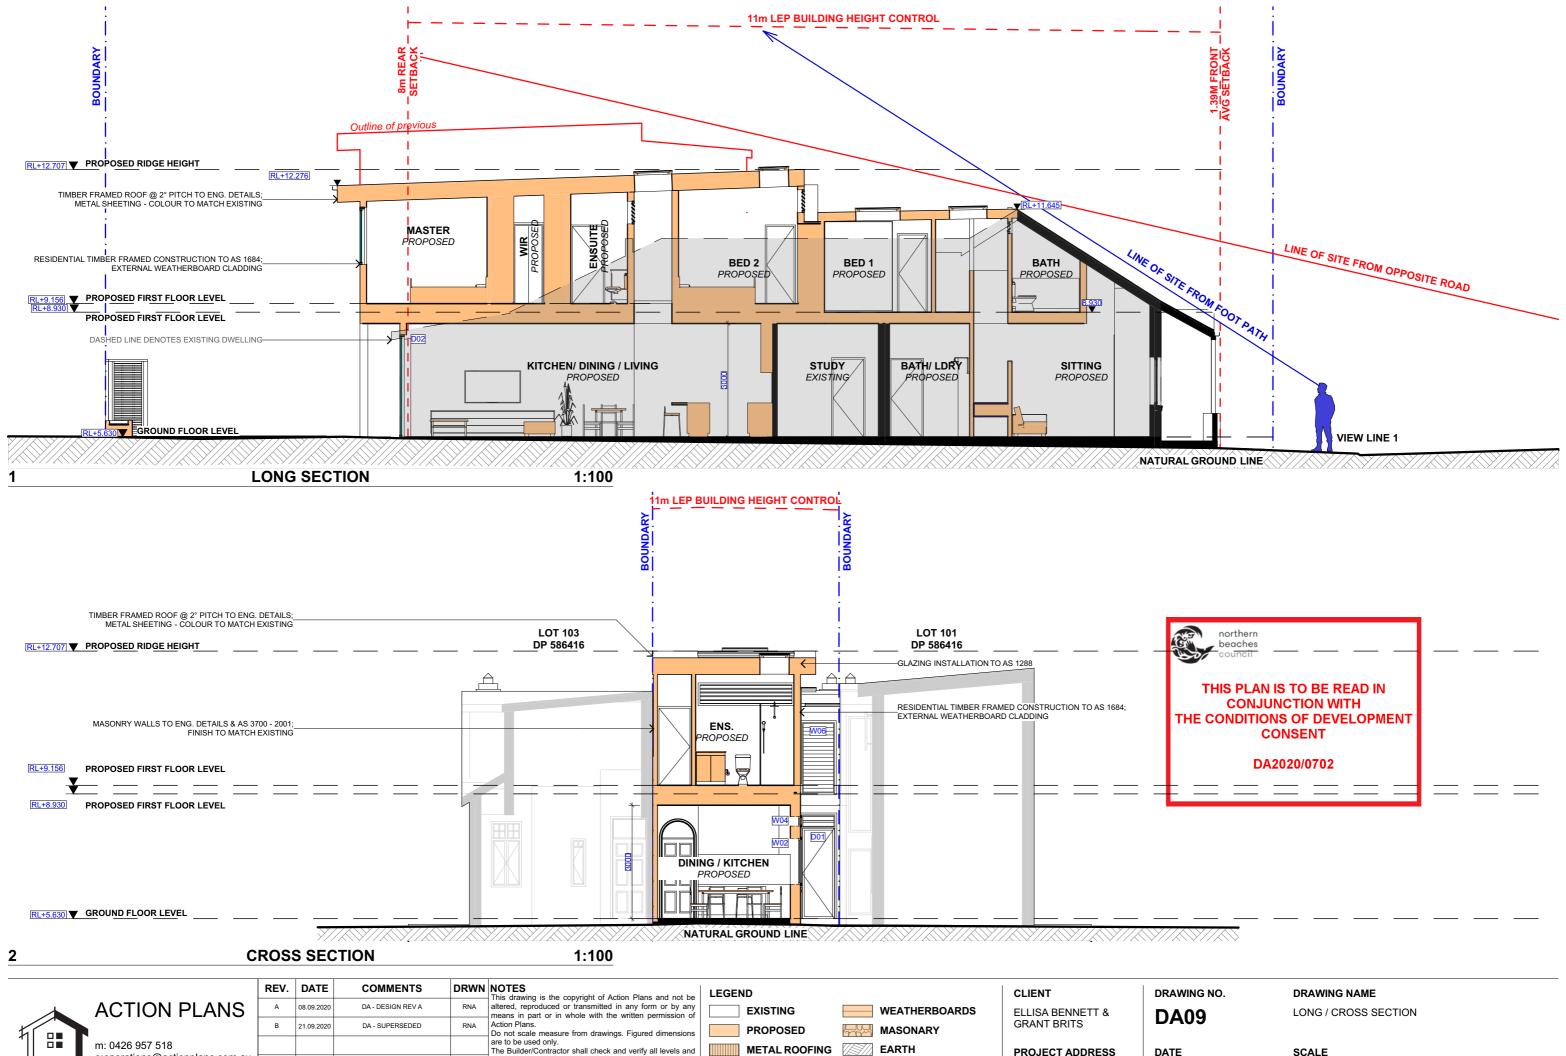

EARTH

SETBACKS

- · - BOUNDARY LINE

METAL ROOFING

TILED ROOFING

DEMOLISHED

dimensions on site prior to commencement of any work, creation of shop drawings, or fabrication of components. All errors and omissions are to be verified by the Builder/Contractor and referred to the designer prior to the

commencement of works.

e:operations@actionplans.com.au

w: www.actionplans.com.au

DATE

2020

PROJECT ADDRESS

9 STEINTON STREET

MANLY, NSW, 2095

Friday, 25 September

SCALE 1:100 @A3