
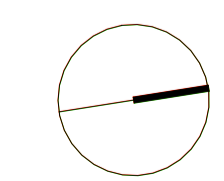


REV	NO	DESCRIPTION
A	A	FOR DA APPROVAL
B		FOR DA APPROVAL

REV	DATE
04.07.2023	
08.12.2023	



SHEET NUMBER	REVISION	SCALE
DA10/DA101	B	1:1501:150

52&54 BRIGHTON STREET, MELBOURNE VIC 3000

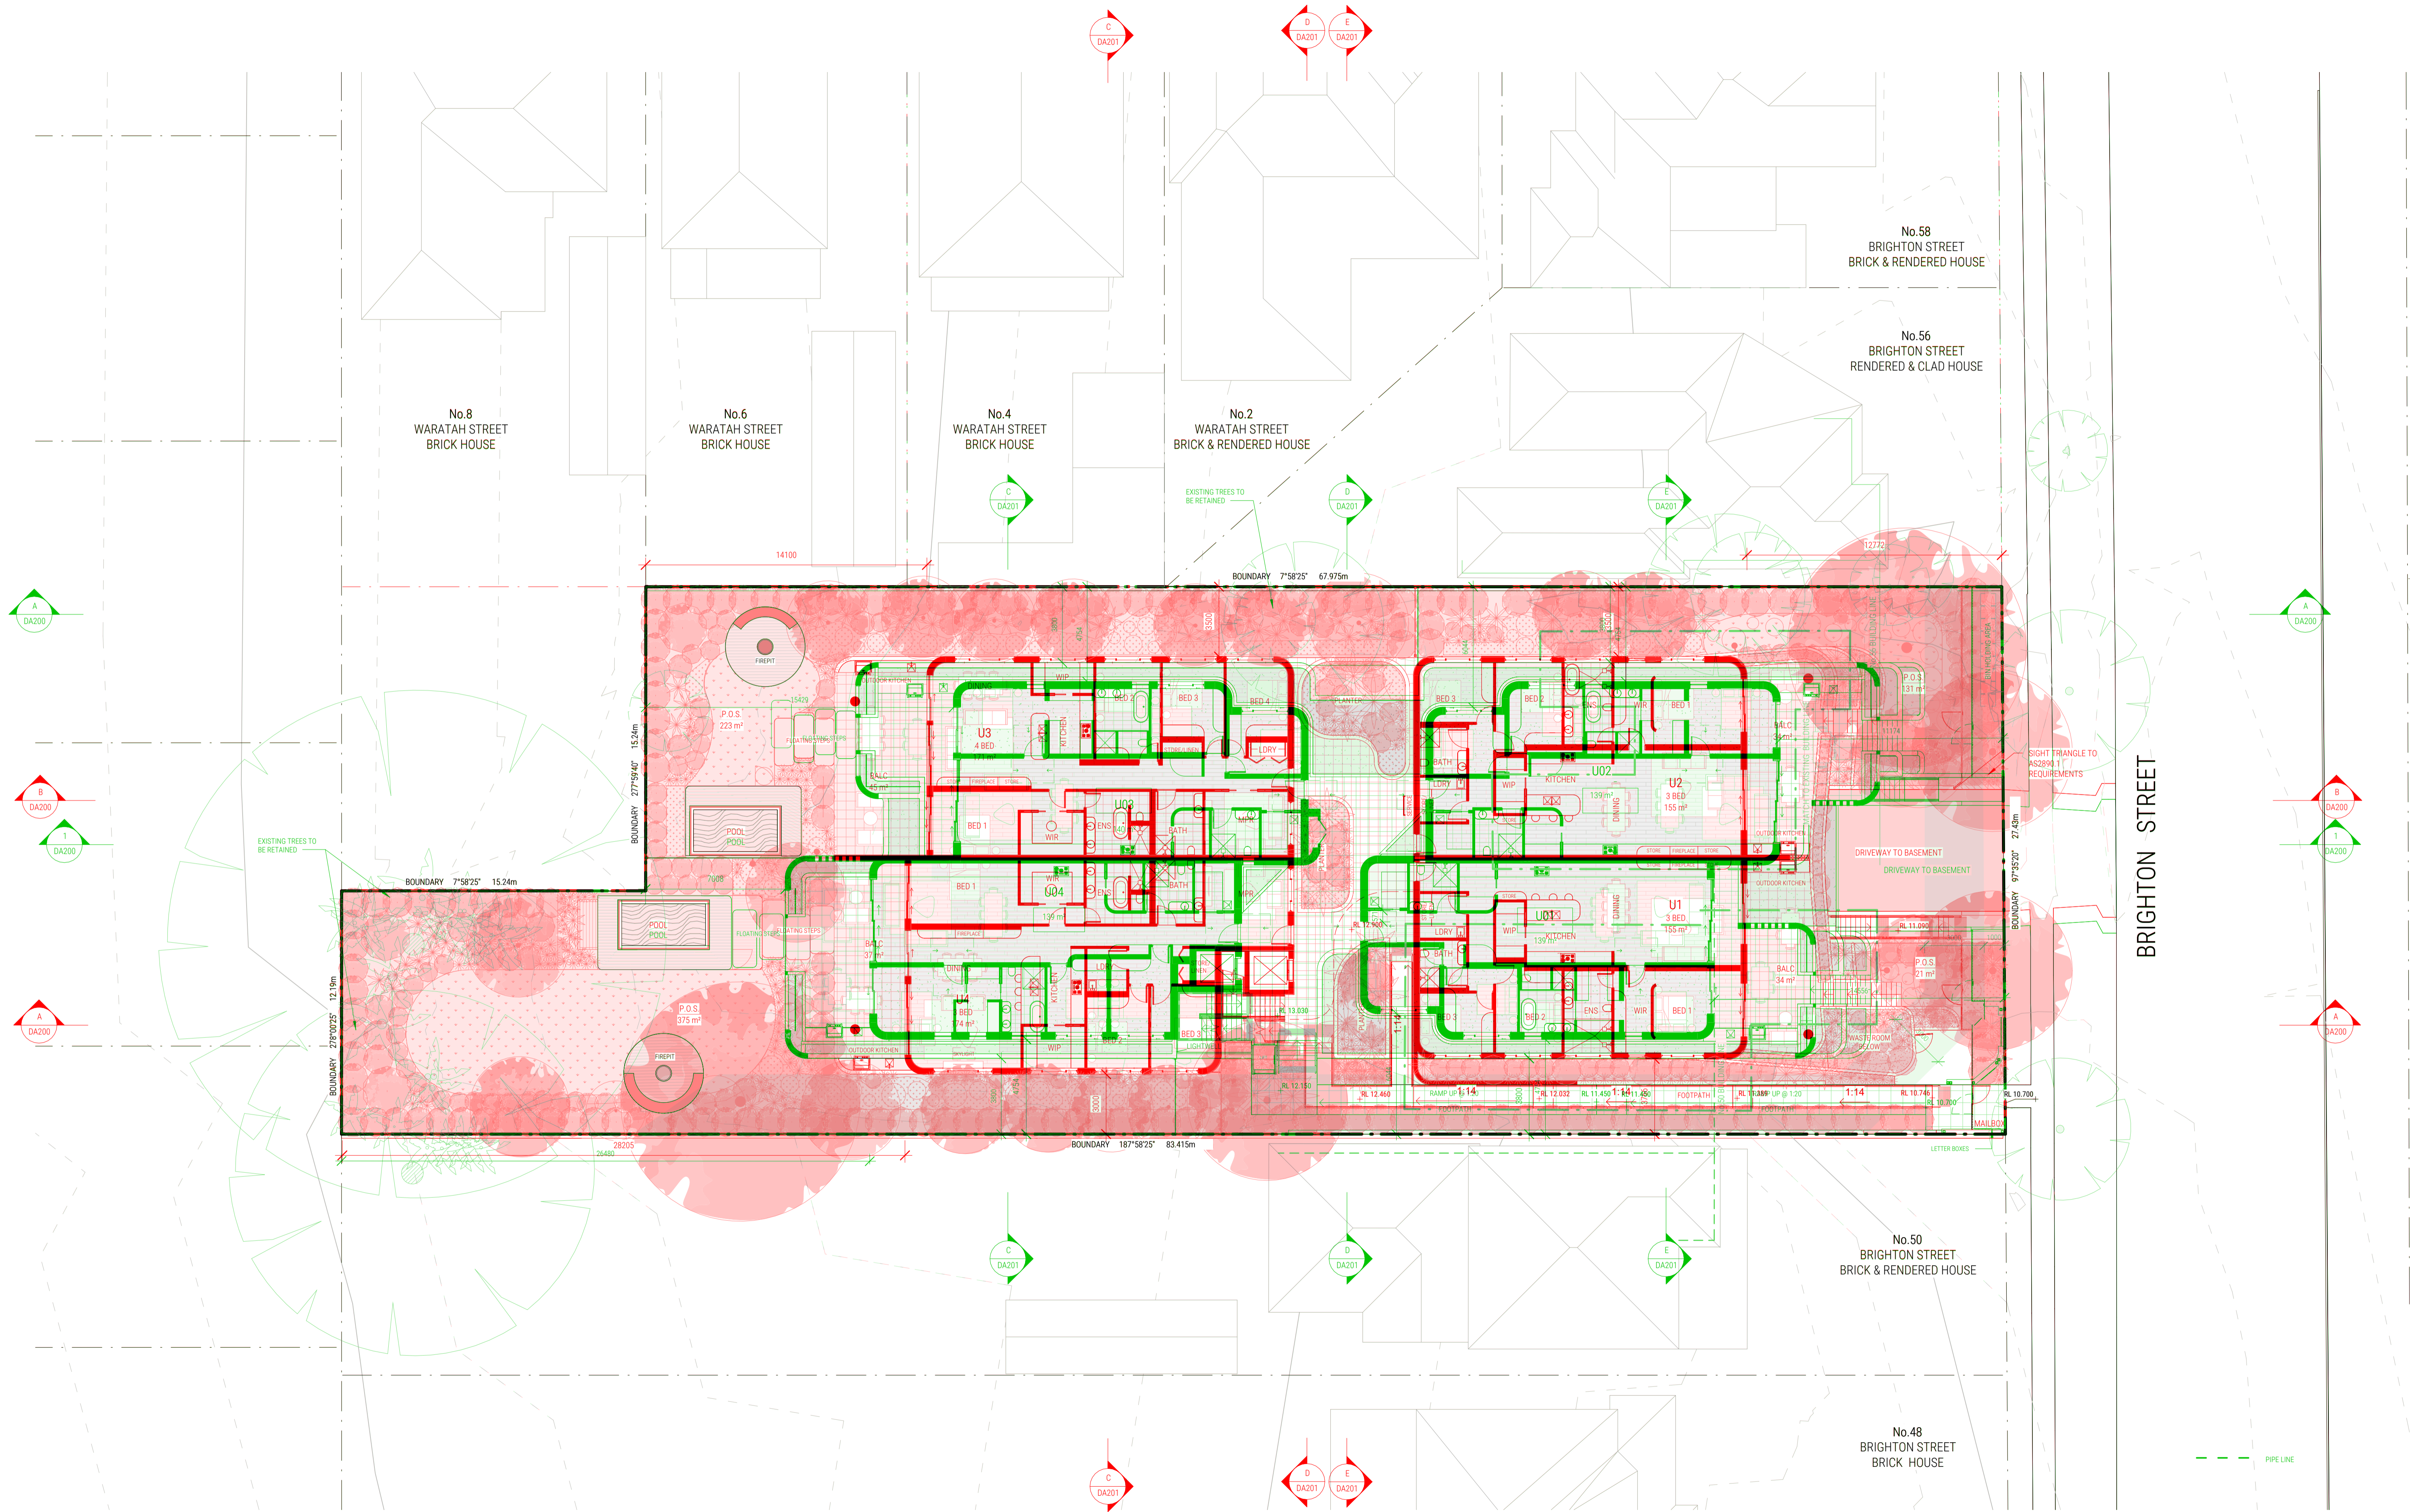


REV NO.	DESCRIPTION	REV DATE
A	FOR DA APPROVAL	04.07.2023
B	FOR DA APPROVAL	08.12.2023



GROUND FLOOR PLAN	
SHEET NUMBER	DA102
REVISION	A
SCALE @ A1	1 : 150
52&54 BRIGHTON STREET FRESHWATER	

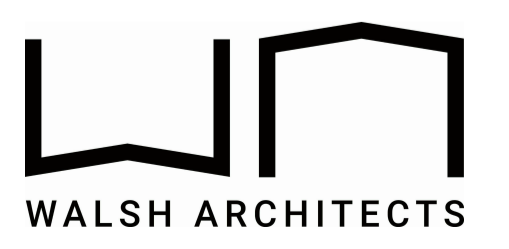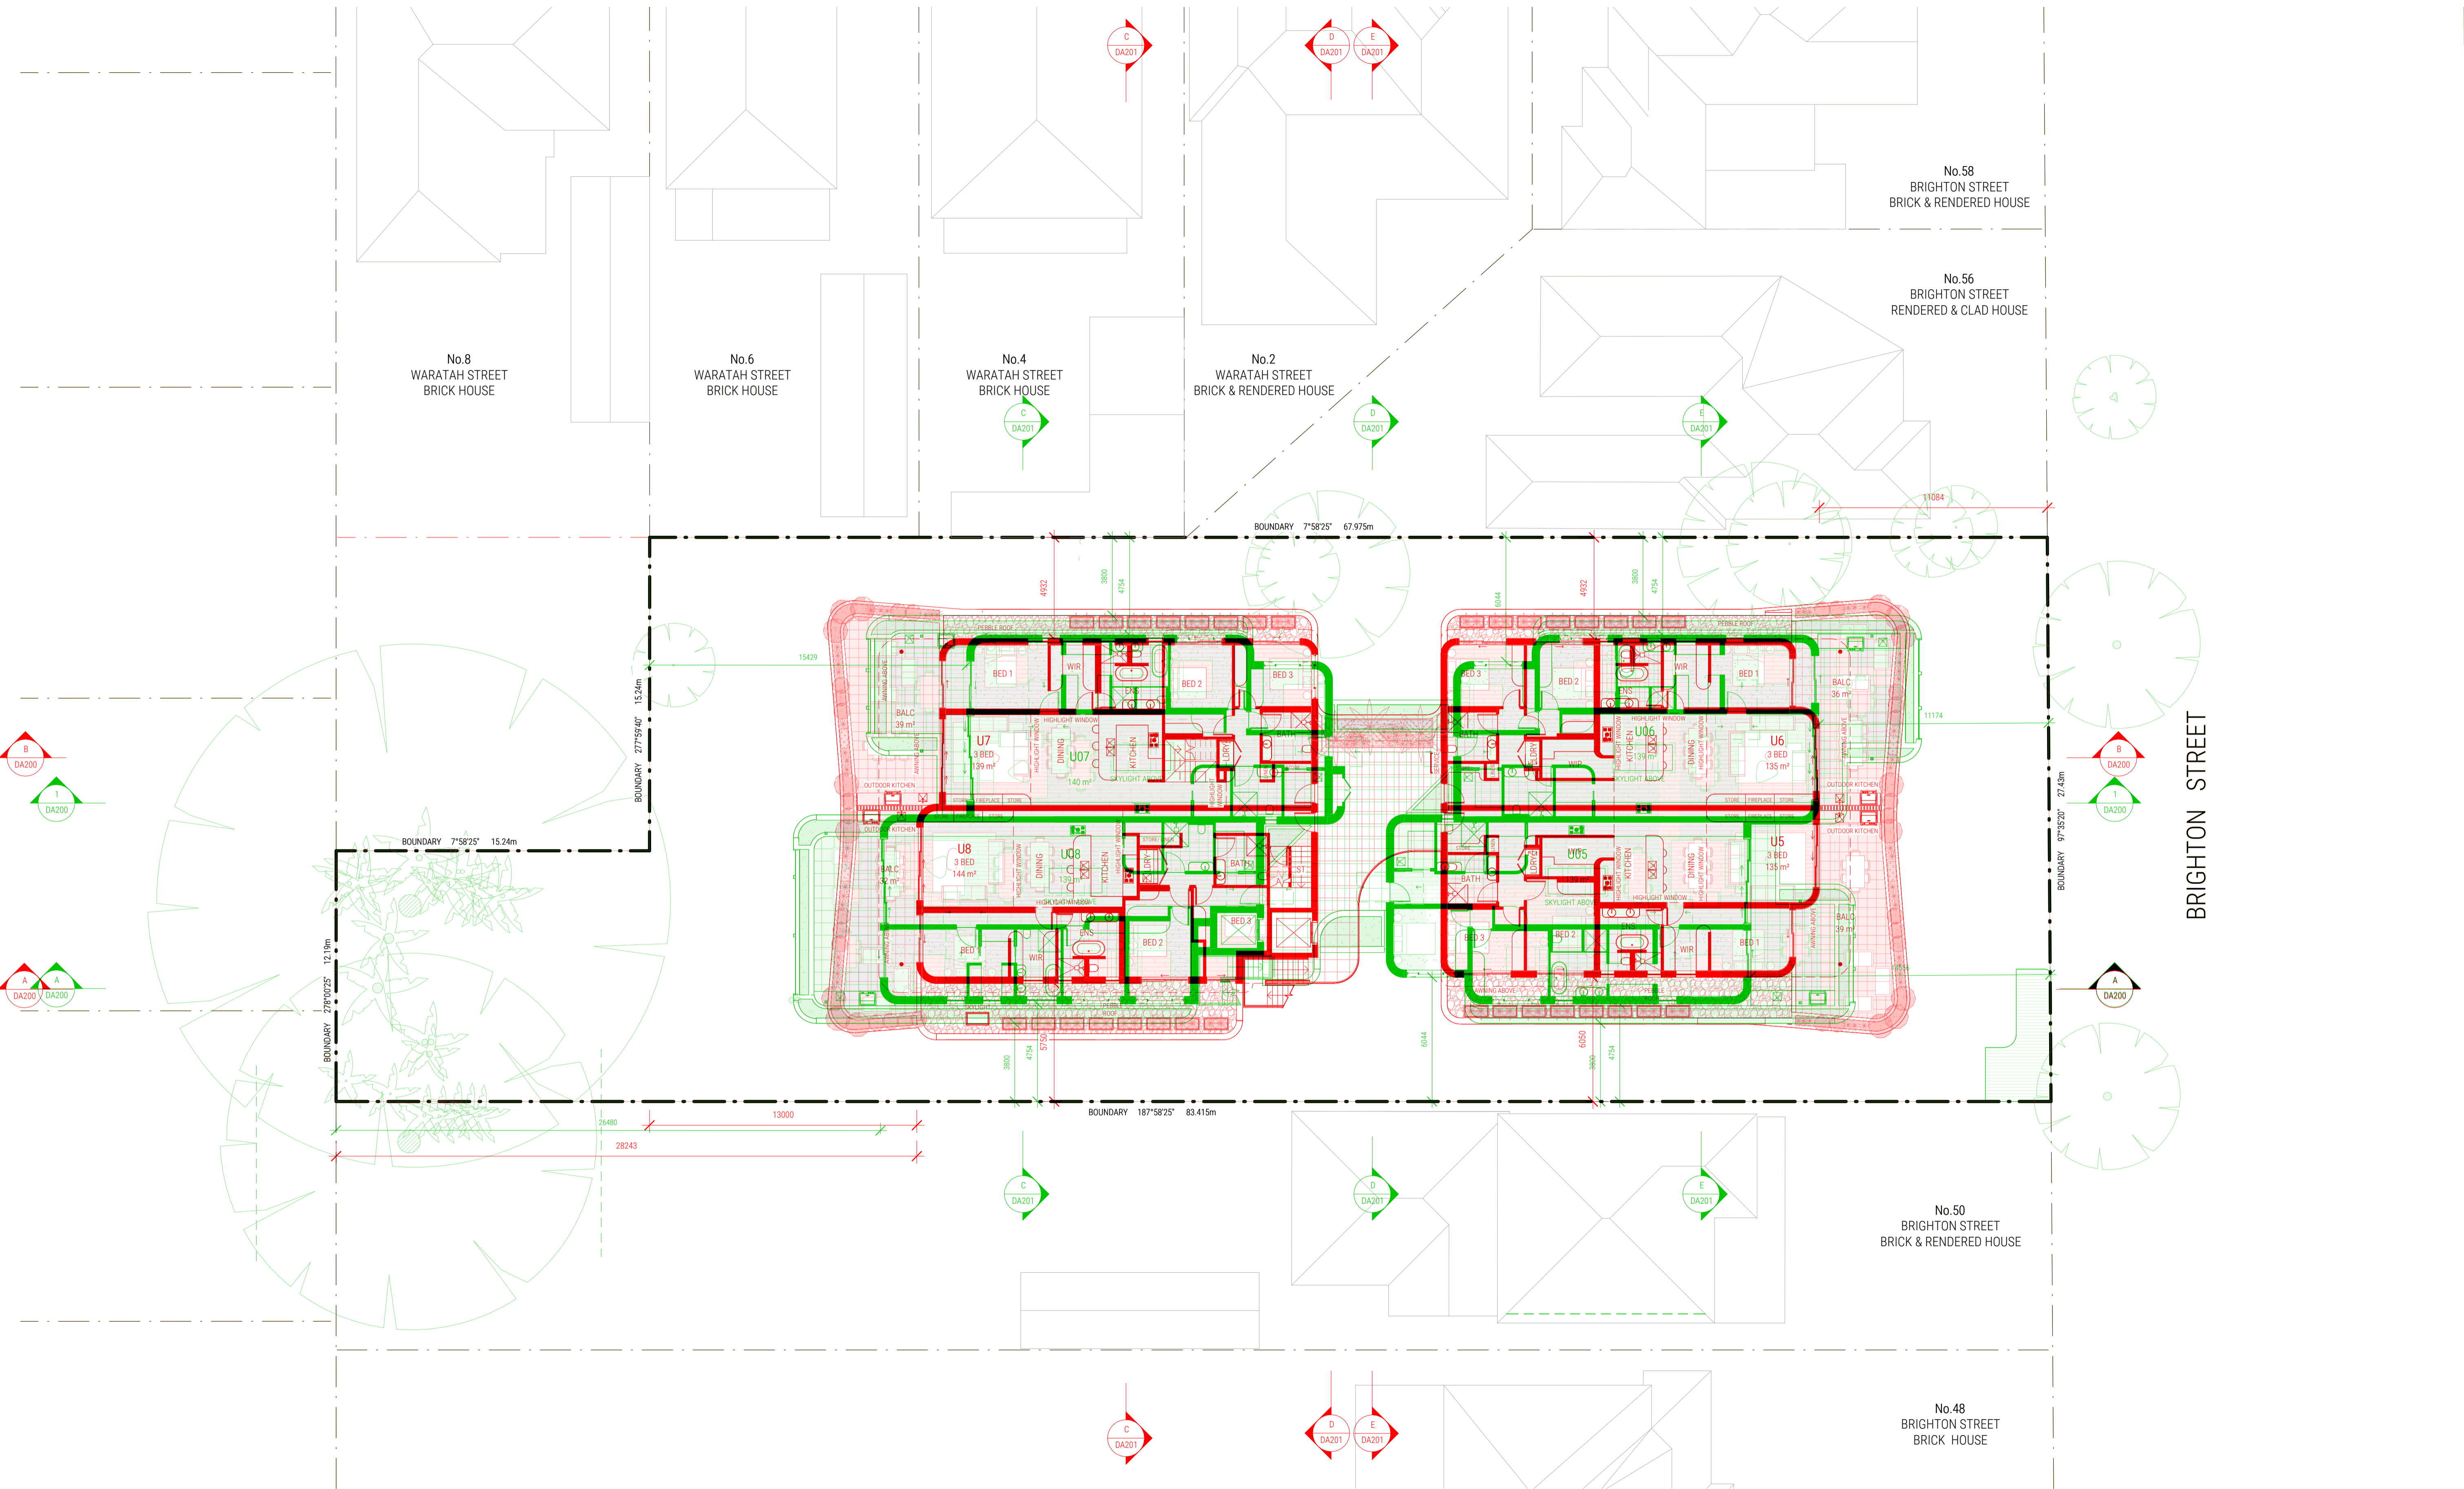


Building 3, 3/1 Dairy Rd.
Fyshwick ACT 2609
E: scott@walsharchitects.com.au
P: 0466 049 880
Nominated Architect - Scott Walsh
ACT 2624 | NSW 10366

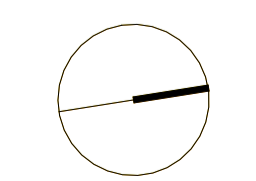


REV NO.	DESCRIPTION	REV DATE	SHEET NUMBER	LEVEL 1 PLAN
A	FOR DA APPROVAL	04.07.2023	DA103	
B	FOR DA APPROVAL	08.12.2023	REVISION	A
			SCALE @ A1	1 : 150
			52&54 BRIGHTON STREET FRESHWATER	

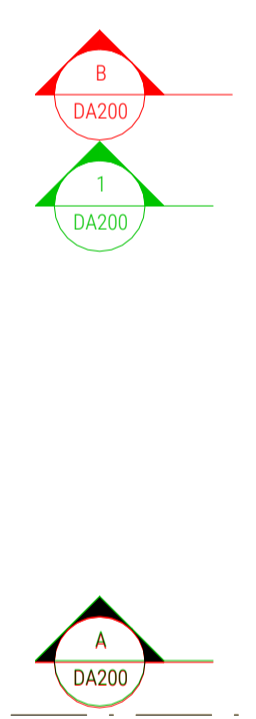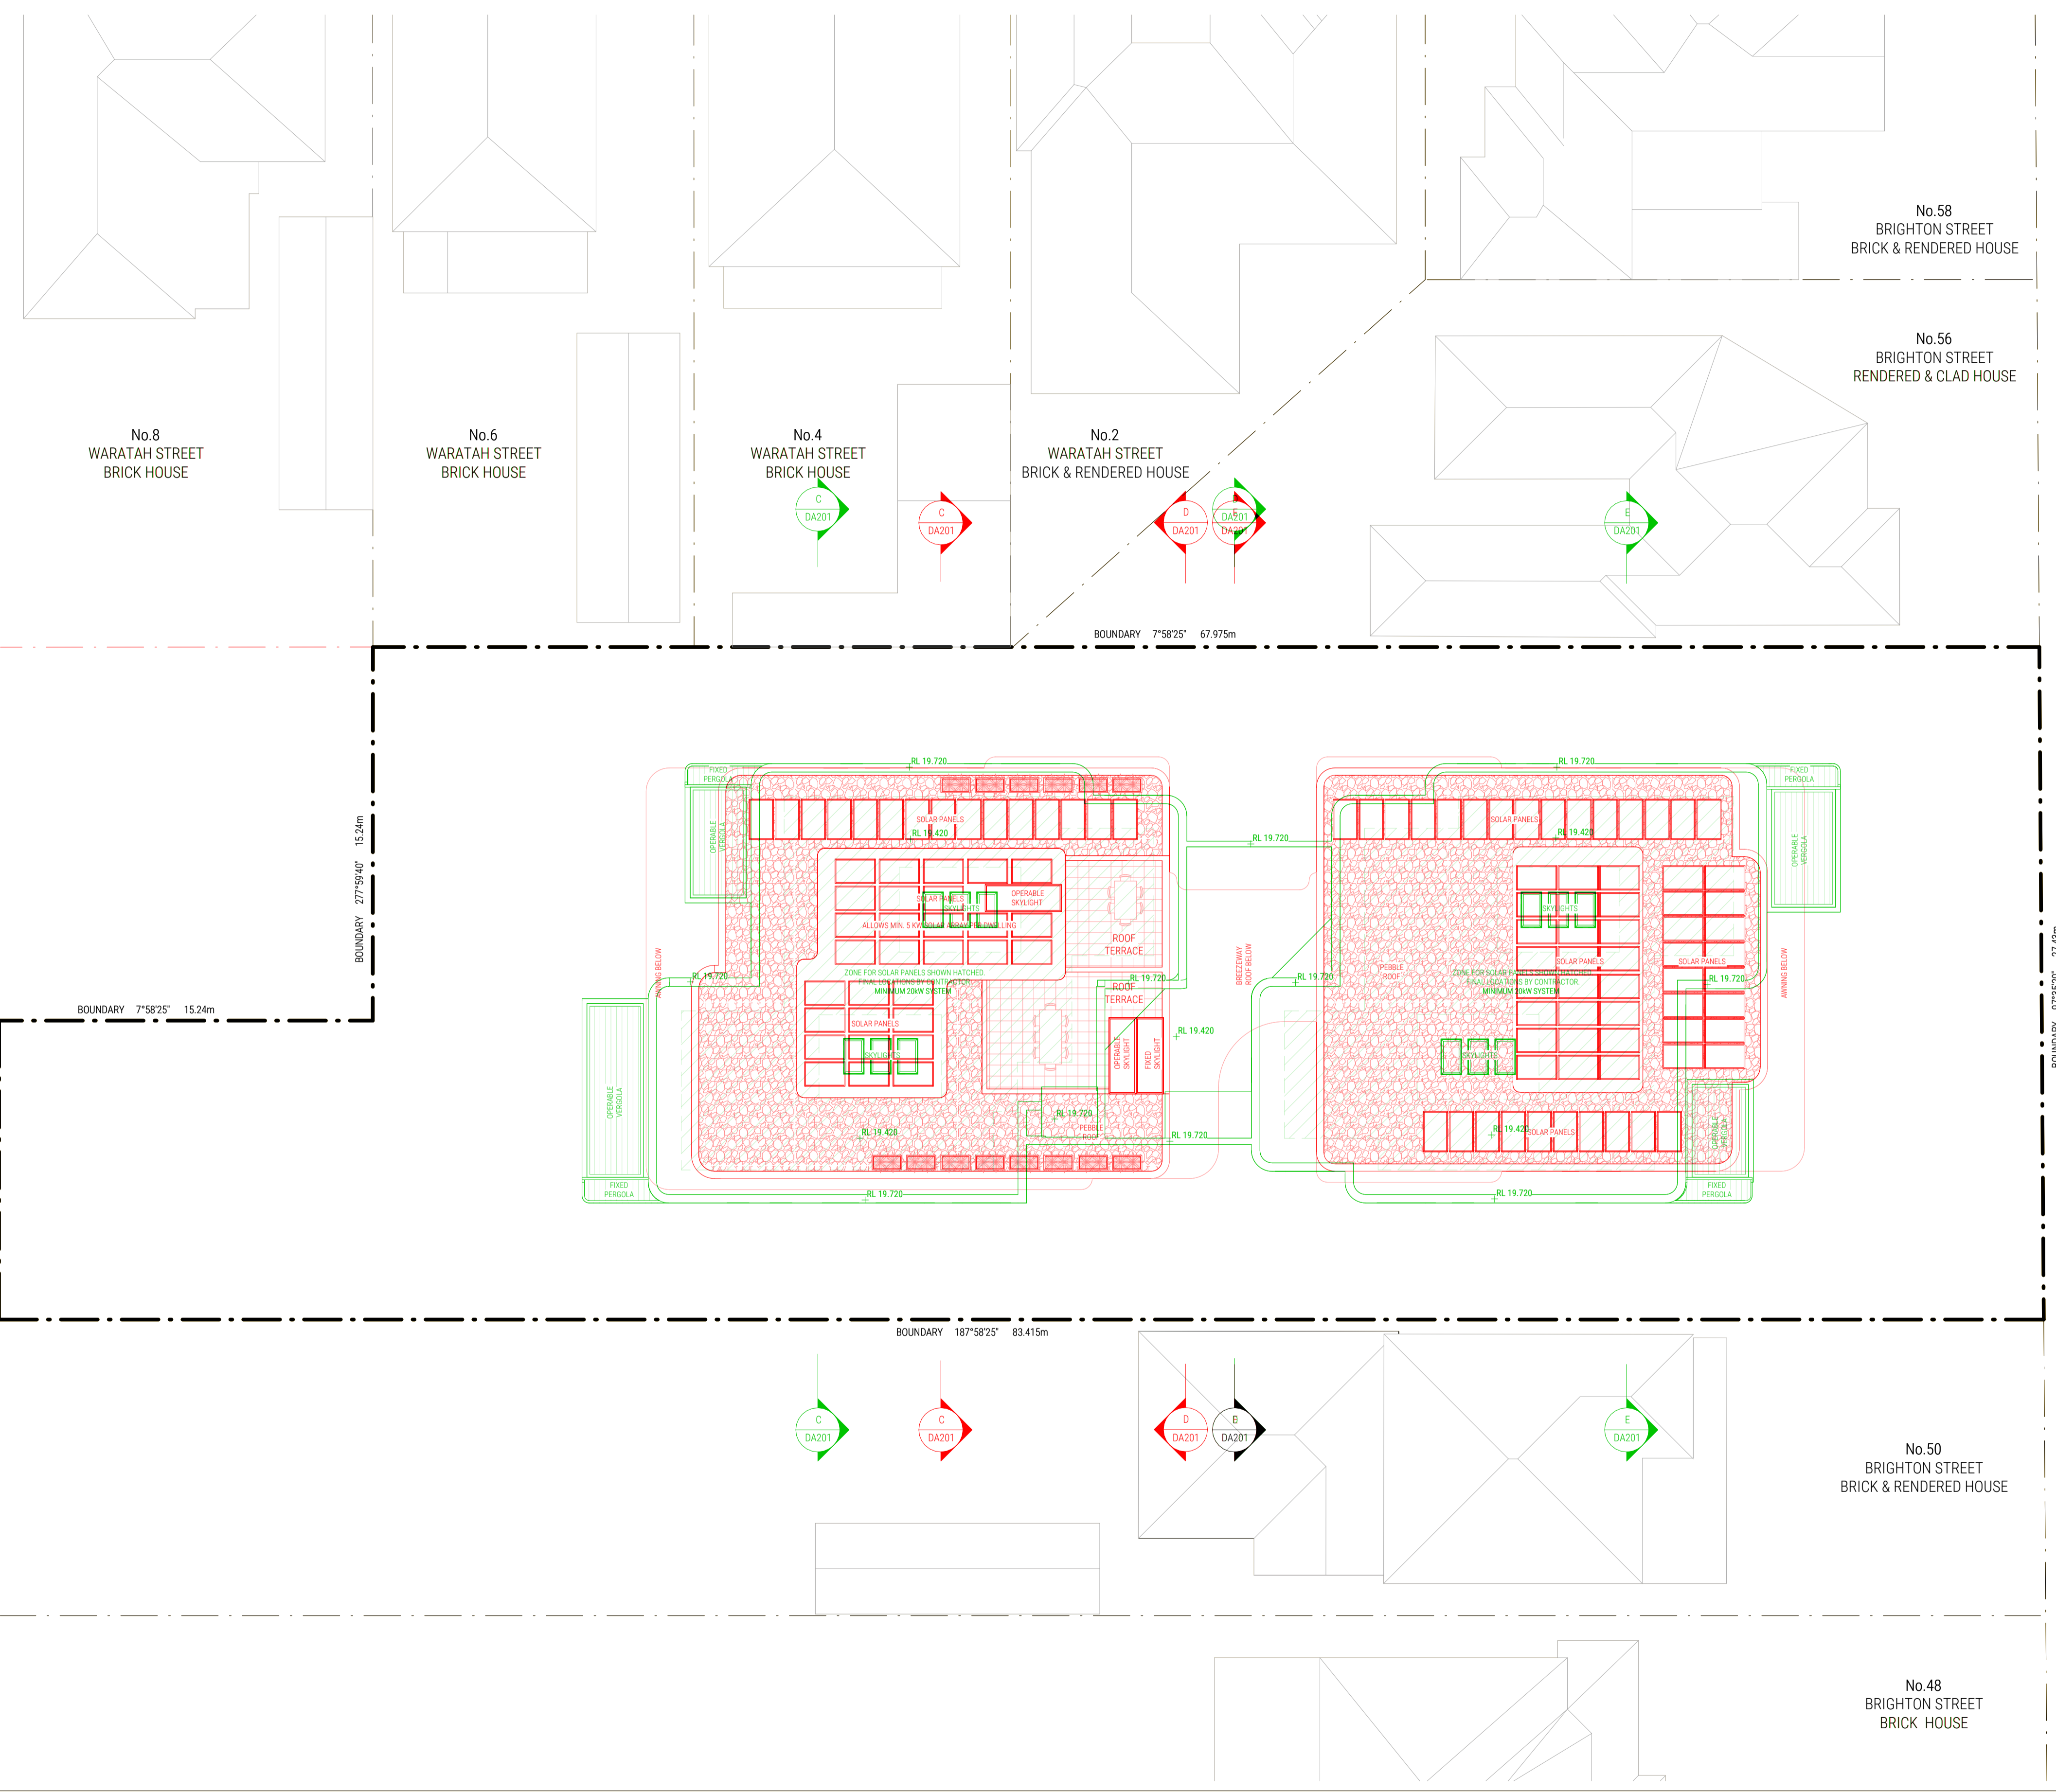

BRIGHTON STREET

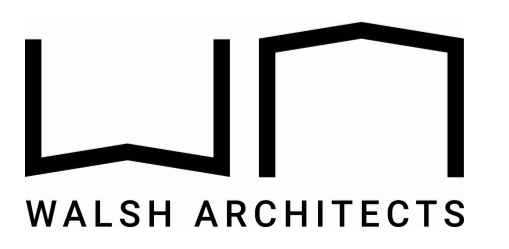

Building 3.3/1 Dairy Rd.
Fyshwick ACT 2609
E: scott@walsharchitects.com.au
P: 0466 049 880
Nominated Architect - Scott Walsh
ACT 2624 | NSW 10366

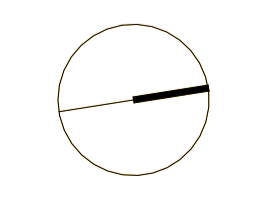

REV NO.	DESCRIPTION
A	FOR DA APPROVAL
B	FOR DA APPROVAL

REV DATE
04.07.2023
08.12.2023

SHEET NUMBER	REVISION	SCALE @ A1	ROOF PLAN
DA104		1 : 150	
52&54 BRIGHTON STREET FRESHWATER			