

LANE

FULLER STREET

SITE AREA: 438.9 sq.m.




NOTES:  
 This drawing is the copyright of Duffy Regan Design and may not be altered, reproduced or transmitted without permission of Duffy Regan Design.  
 All levels and dimensions are to be checked on site prior to commencement of any work.  
 All new and altered works to relevant BCA and AS/NZ standards.  
 NOT FOR CONSTRUCTION

Project: NEW DRIVEWAY, DOOR, STEPS Job. No. 670/22

for: M. & N. Green  
 at: 68 Fuller St., Colloroy Plateau

Title: SITE PLAN Scale: 1:200 @ A3 Revision:  
 Date: JUNE 2022  
 Drawn: D.R.

DUFFY REGAN DESIGN Telephone: (02) 9905 6009  
 121 Soldiers Ave., Freshwater NSW 2096 Mobile: 0416 037 847  
 Email: dregandesign@gmail.com Drawing No. DA-01

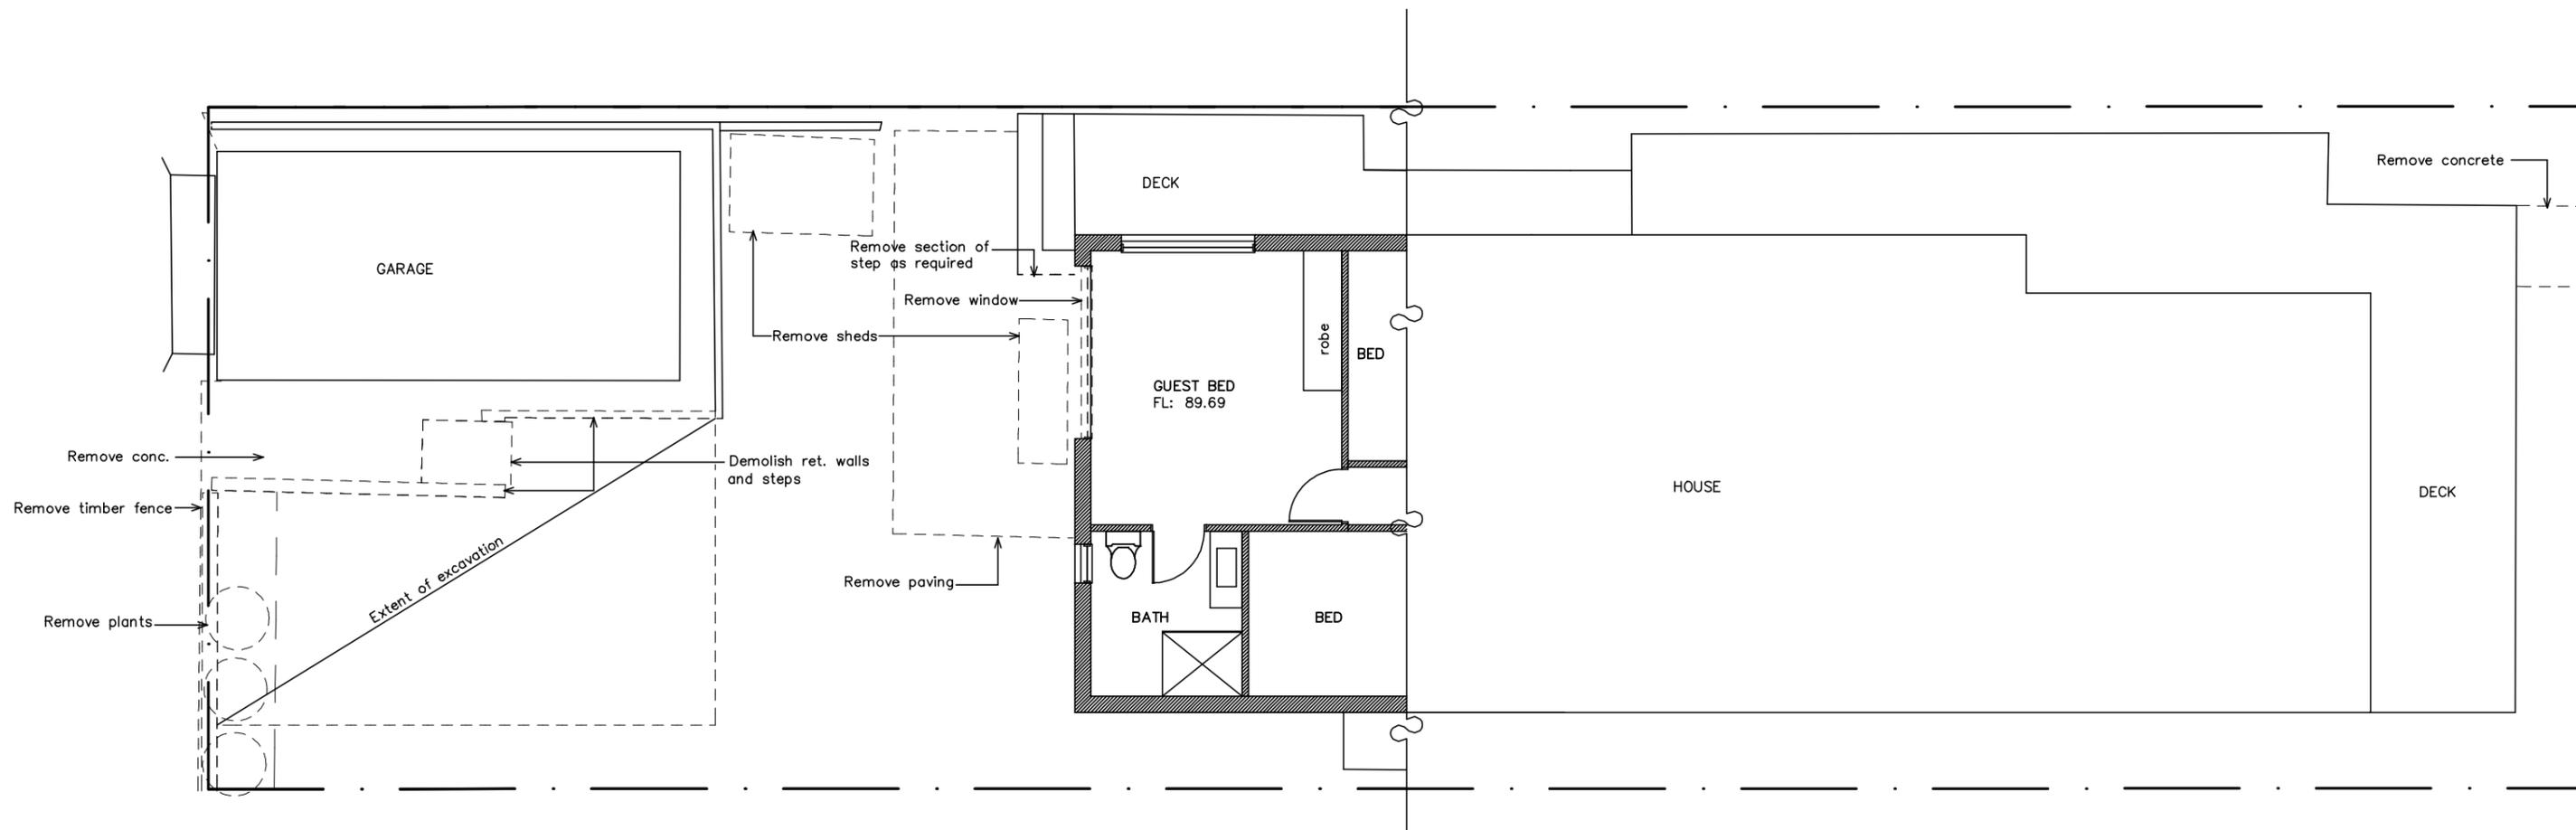

NOTES:  
 This drawing is the copyright of Duffy Regan Design and may not be altered, reproduced or transmitted without permission of Duffy Regan Design.  
 All levels and dimensions are to be checked on site prior to commencement of any work.  
 All new and altered works to relevant BCA and AS/NZ standards.  
 NOT FOR CONSTRUCTION

Project: NEW DRIVEWAY, DOOR, STEPS

Job. No. 670/22

for: M. & N. Green  
 at: 68 Fuller St., Colloroy Plateau

Title:

Scale: 1:100 @ A3

Revision:

**DEMOLITION PLAN**


Date: JUNE 2022

Drawn: D.R.

DUFFY REGAN DESIGN  
 121 Soldiers Ave., Freshwater NSW 2096

Telephone: (02) 9905 6009  
 Mobile: 0416 037 847  
 Email: dregandesign@gmail.com

Drawing No. **DA-02**

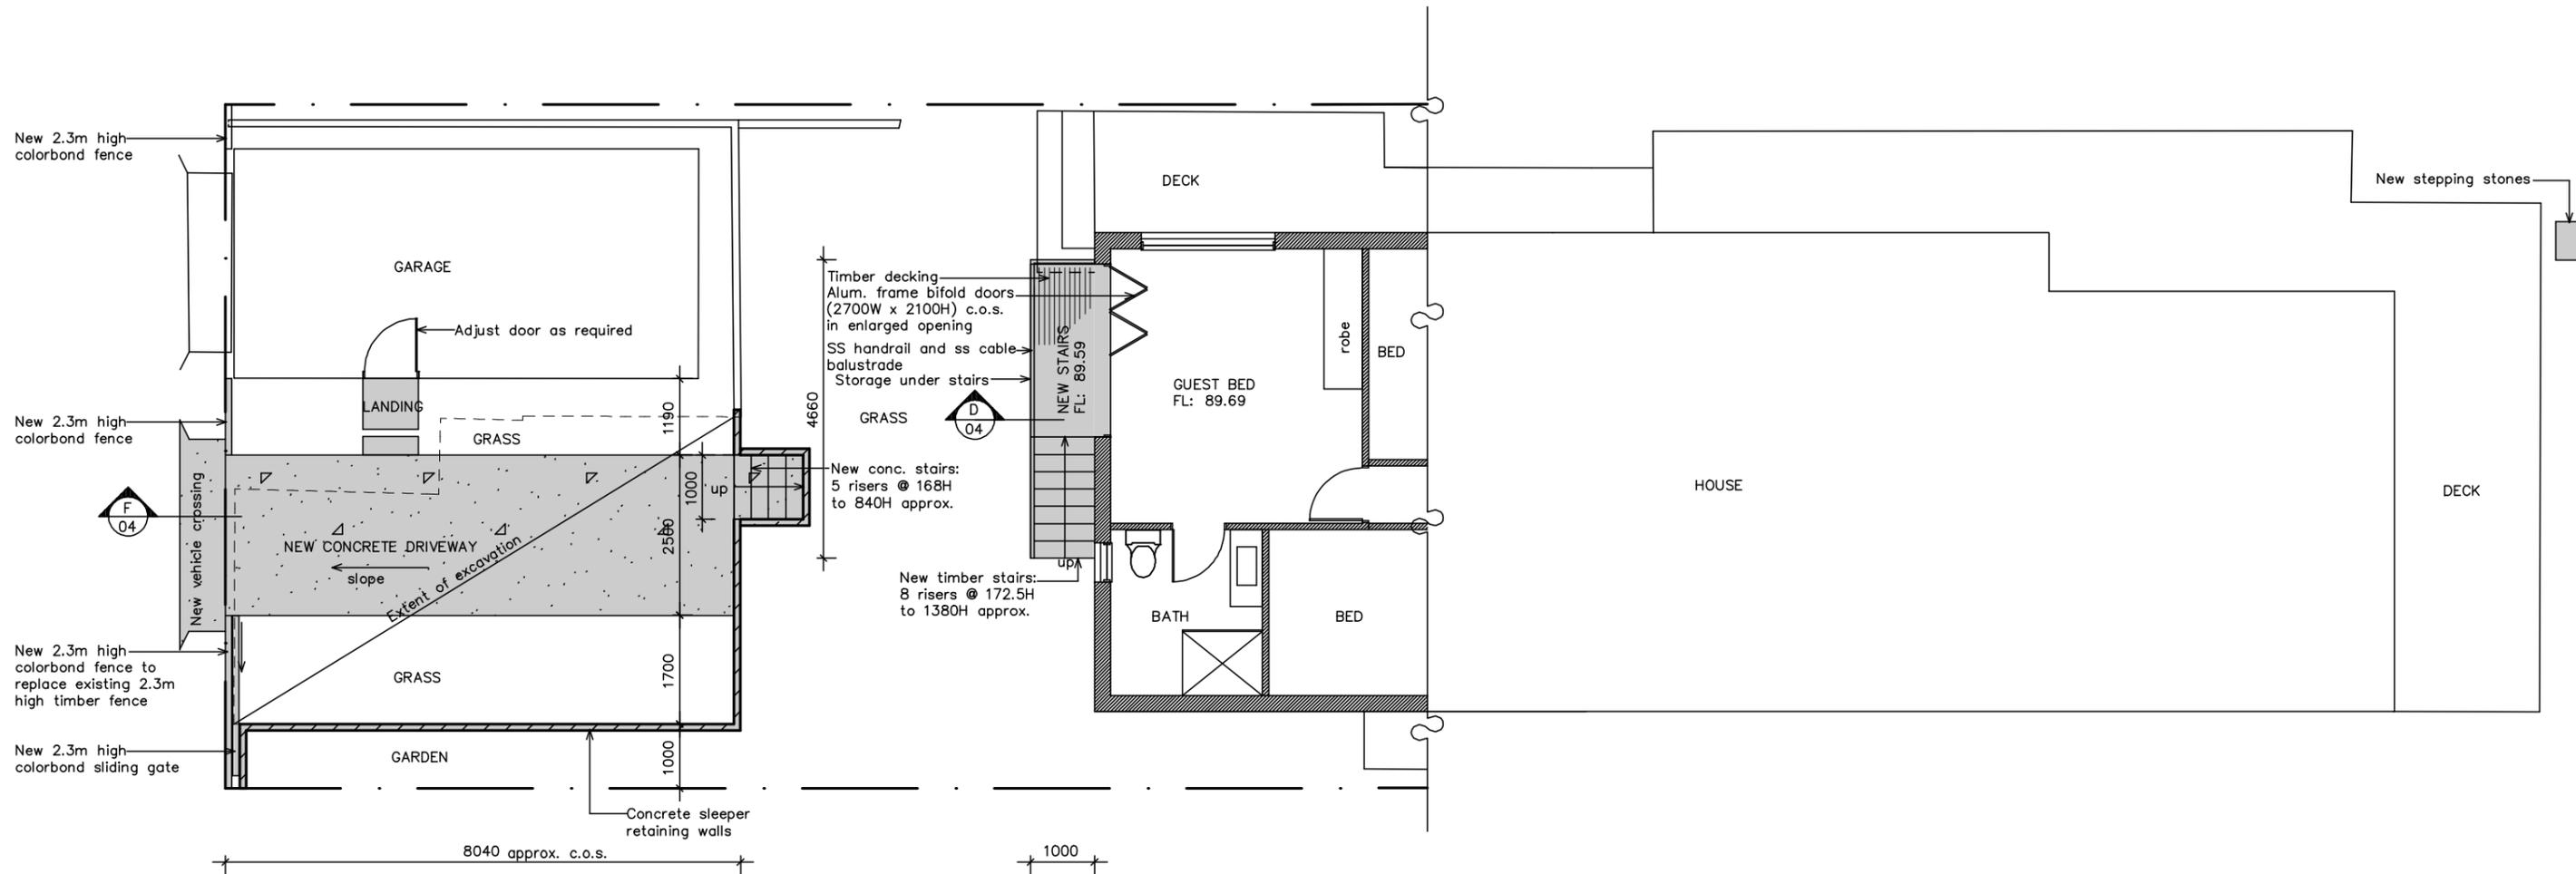






NOTES:  
 This drawing is the copyright of Duffy Regan Design and may not be altered, reproduced or transmitted without permission of Duffy Regan Design.  
 All levels and dimensions are to be checked on site prior to commencement of any work.  
 All new and altered works to relevant BCA and AS/NZ standards.  
 NOT FOR CONSTRUCTION

Project: NEW DRIVEWAY, DOOR, STEPS Job. No. 670/22

for: M. & N. Green  
 at: 68 Fuller St., Colloroy Plateau

Title: NEW WORK PLAN Scale: 1:100 @ A3 Revision:  
 Date: JUNE 2022  
 Drawn: D.R.

DUFFY REGAN DESIGN Telephone: (02) 9905 6009 Drawing No. DA-03  
 121 Soldiers Ave., Freshwater NSW 2096 Mobile: 0416 037 847 Email: dregandesign@gmail.com

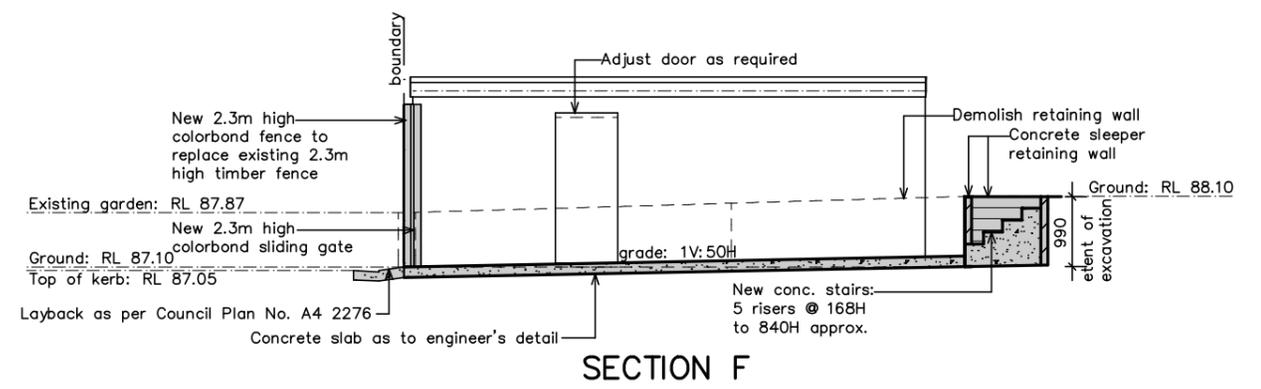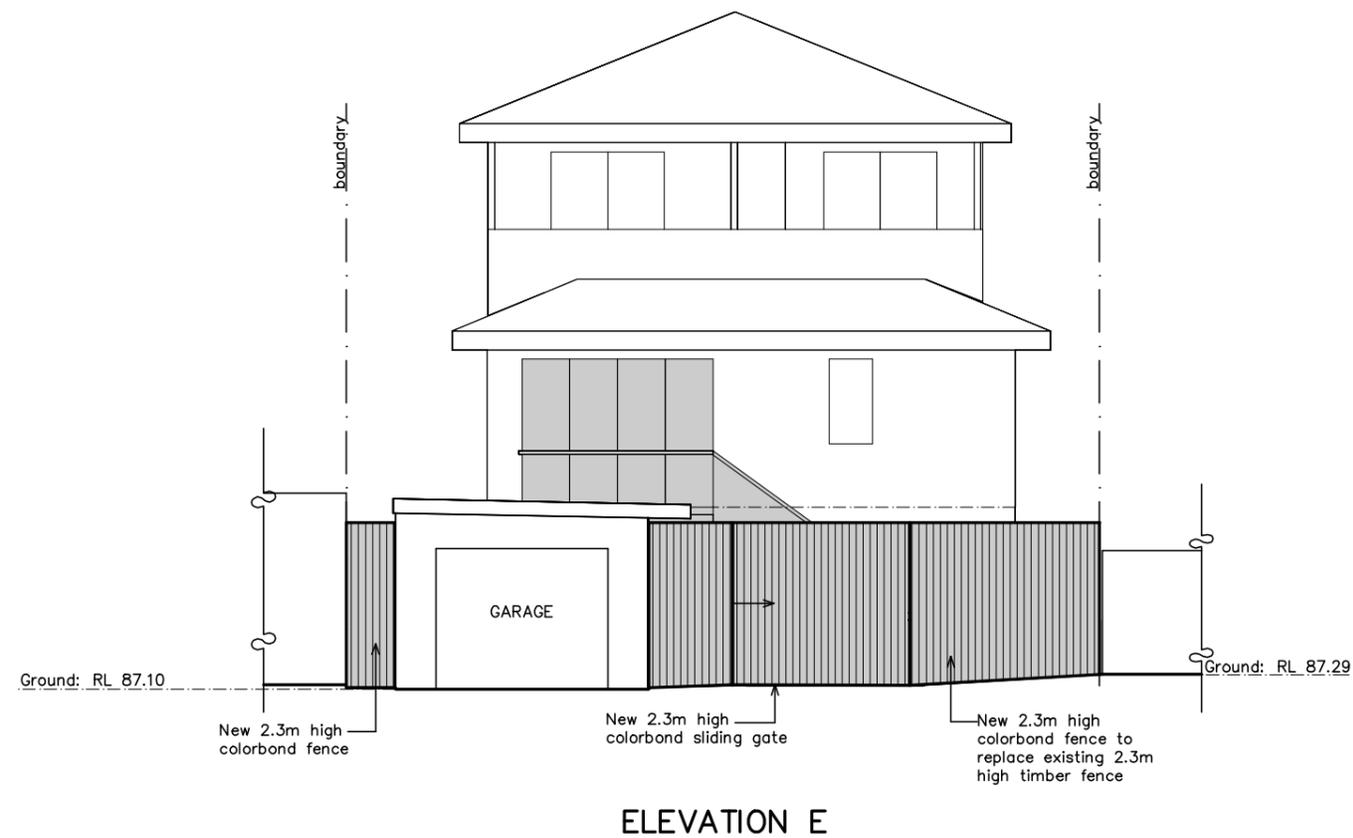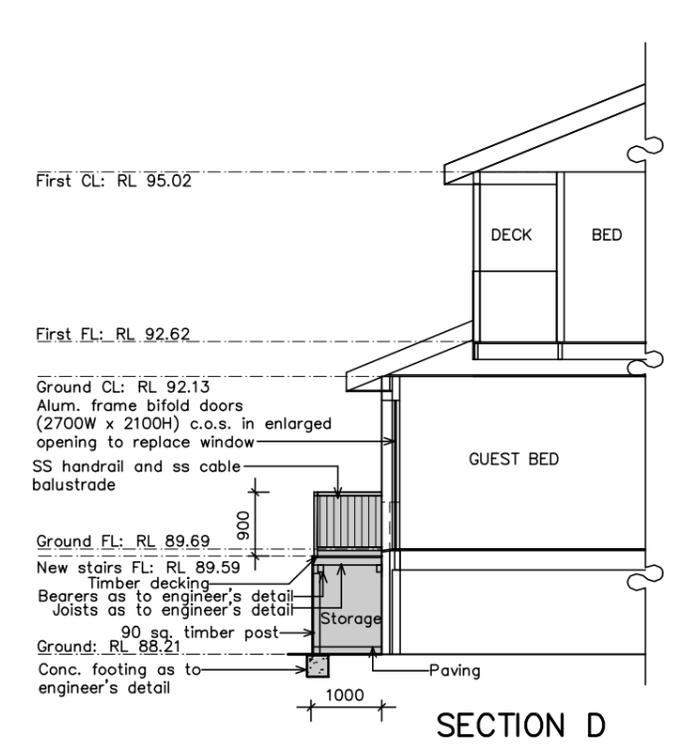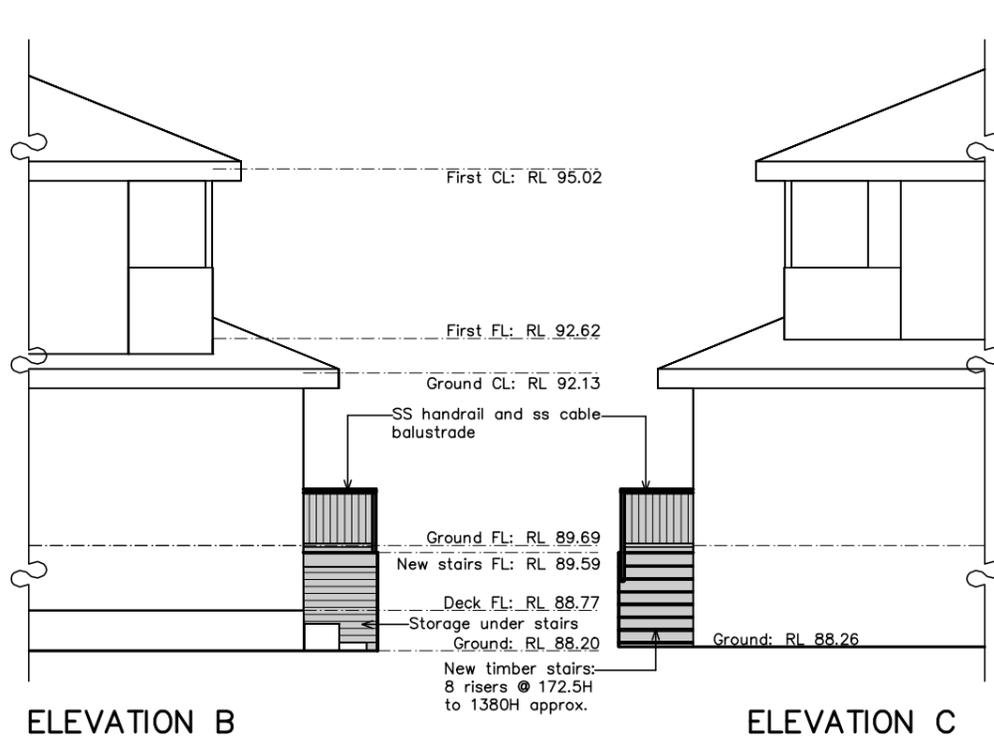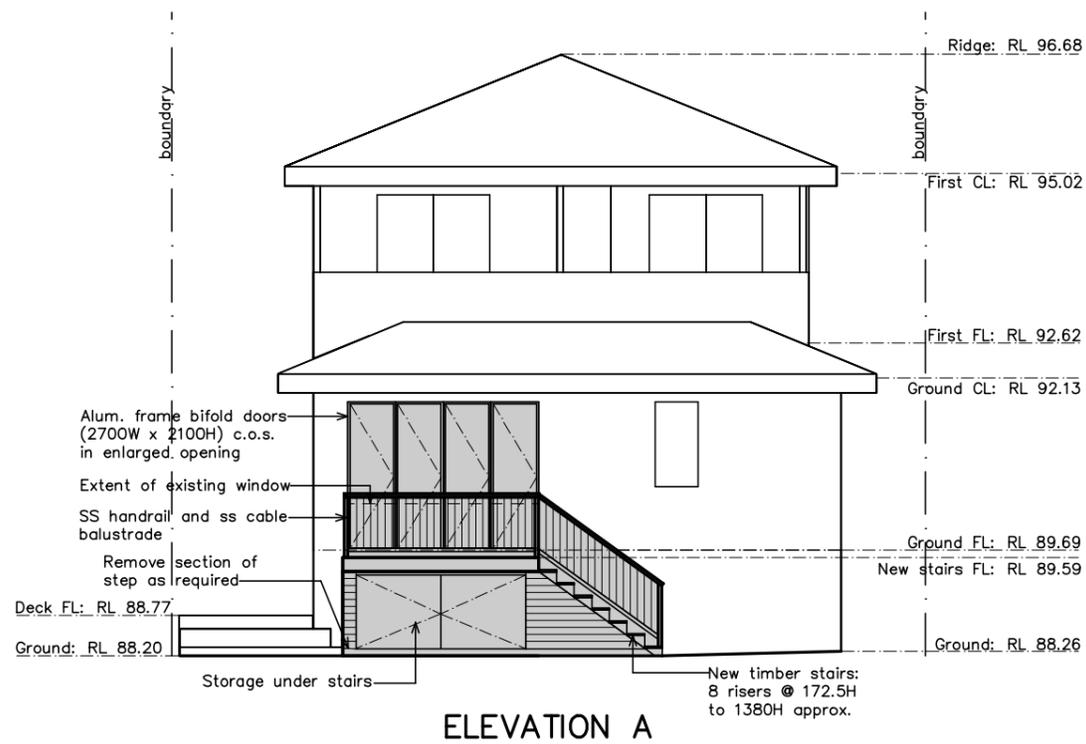


NOTES:  
 This drawing is the copyright of Duffy Regan Design and may not be altered, reproduced or transmitted without permission of Duffy Regan Design.  
 All levels and dimensions are to be checked on site prior to commencement of any work.  
 All new and altered works to relevant BCA and AS/NZ standards.  
 NOT FOR CONSTRUCTION

Project: **NEW DRIVEWAY, DOOR, STEPS** Job. No. 670/22

for: M. & N. Green  
 at: 68 Fuller St., Colloroy Plateau

Title: **ELEVATIONS & SECTIONS** Scale: 1:100 @ A3 Revision:  
 Date: JUNE 2022  
 Drawn: D.R.

DUFFY REGAN DESIGN Telephone: (02) 9905 6009 Drawing No. **DA-04**  
 121 Soldiers Ave., Freshwater NSW 2096 Mobile: 0416 037 847 Email: dregandesign@gmail.com

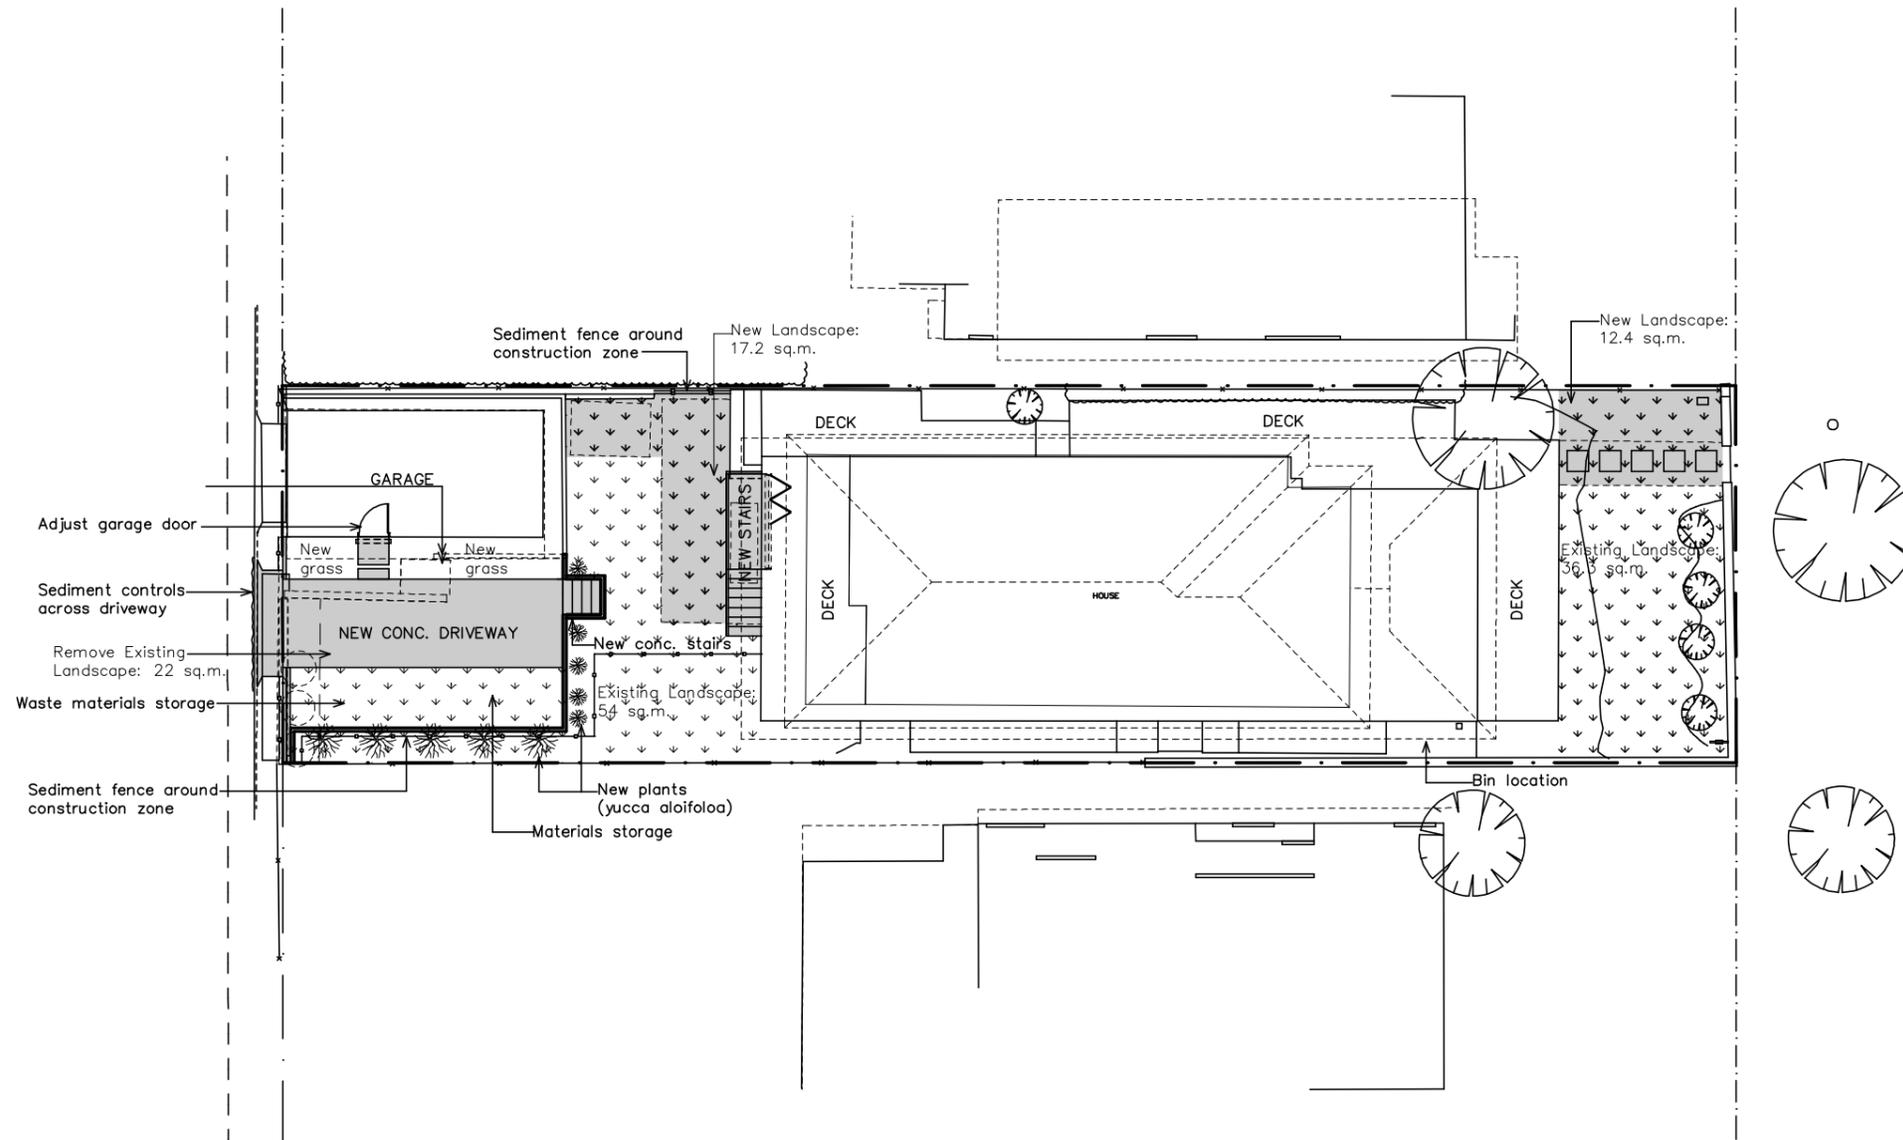

SITE AREA: 438.9 sq.m.  
 EXISTING LANDSCAPED OPEN SPACE: 110.7 sq.m. (25%)  
 PROPOSED LANDSCAPED OPEN SPACE: 119.9 sq.m. (27%)

NOTES:  
 This drawing is the copyright of Duffy Regan Design and may not be altered, reproduced or transmitted without permission of Duffy Regan Design.  
 All levels and dimensions are to be checked on site prior to commencement of any work.  
 All new and altered works to relevant BCA and AS/NZ standards.  
 NOT FOR CONSTRUCTION



Project: NEW DRIVEWAY, DOOR, STEPS

Job. No. 670/22

for: M. & N. Green  
 at: 68 Fuller St., Colloroy Plateau

Title: LANDSCAPE PLAN & EROSION & SEDIMENT CONTROL PLAN  
 Scale: 1:100 @ A3  
 Date: JUNE 2022  
 Drawn: D.R.

Revision:

DUFFY REGAN DESIGN  
 121 Soldiers Ave., Freshwater NSW 2096  
 Telephone: (02) 9905 6009  
 Mobile: 0416 037 847  
 Email: dregandesign@gmail.com

Drawing No. DA-05