





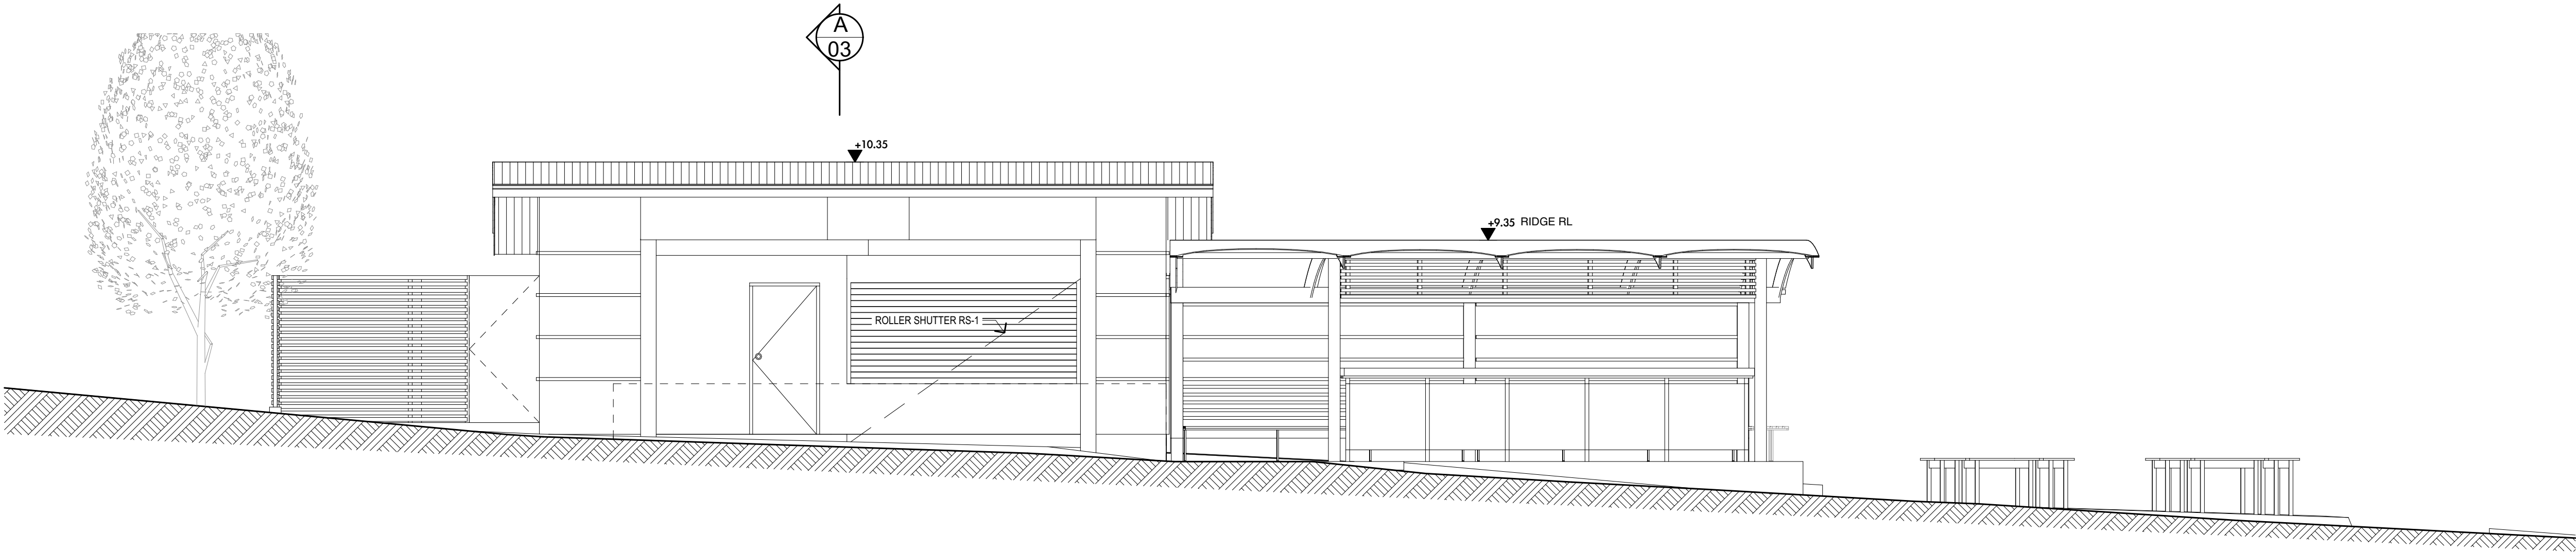


1 South Elevation  
1:50




2 West Elevation 2  
1:50

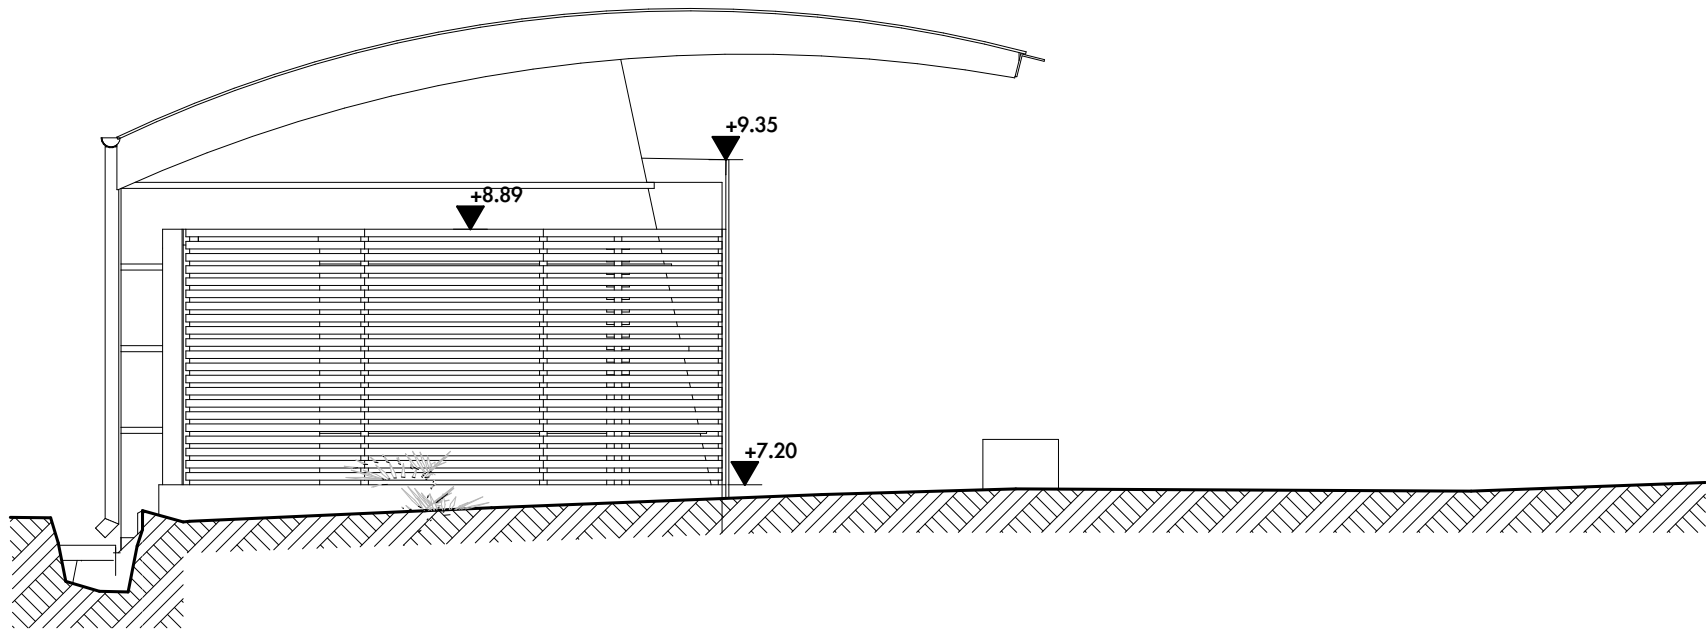


3 East Elevation  
1:50

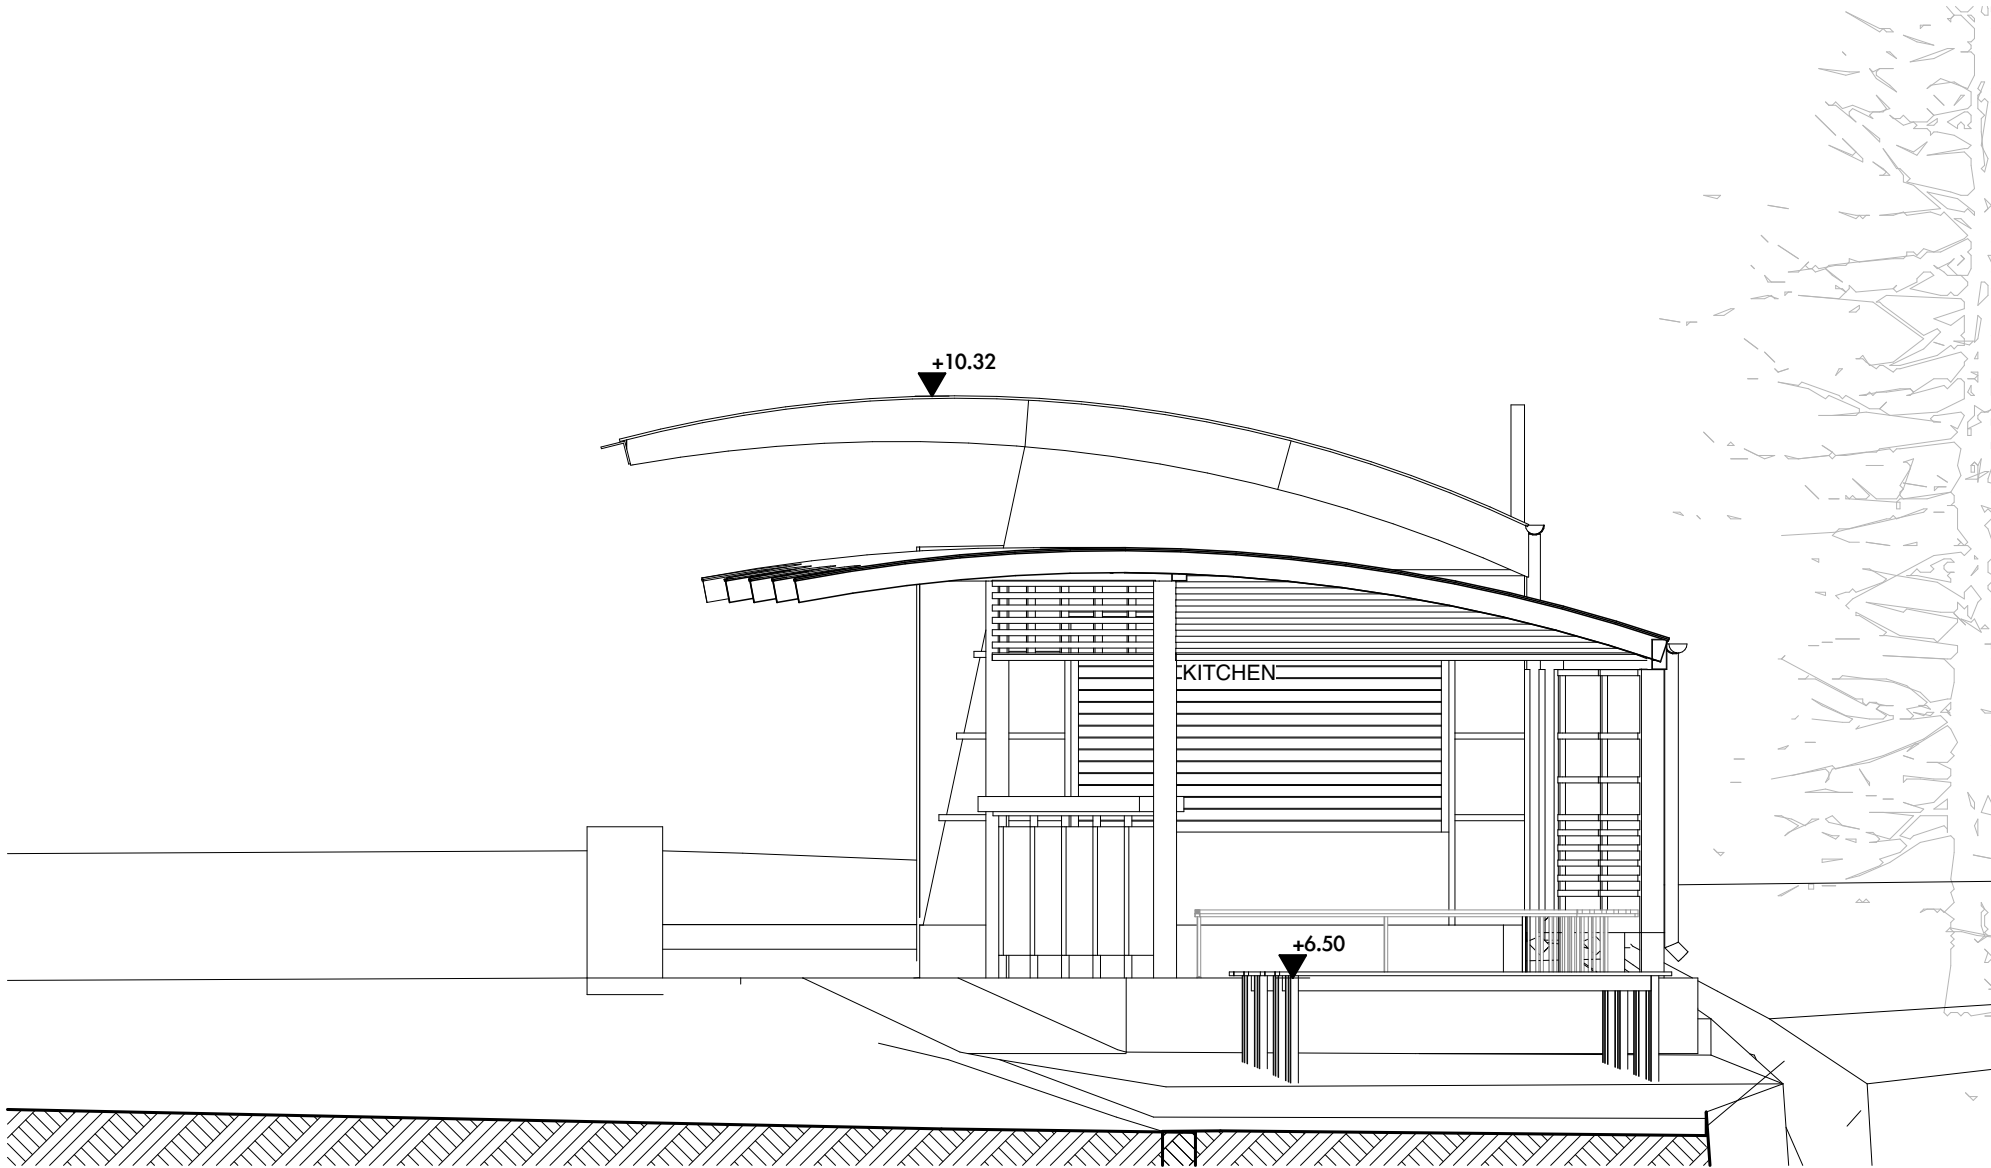

4 Section AA  
1:50

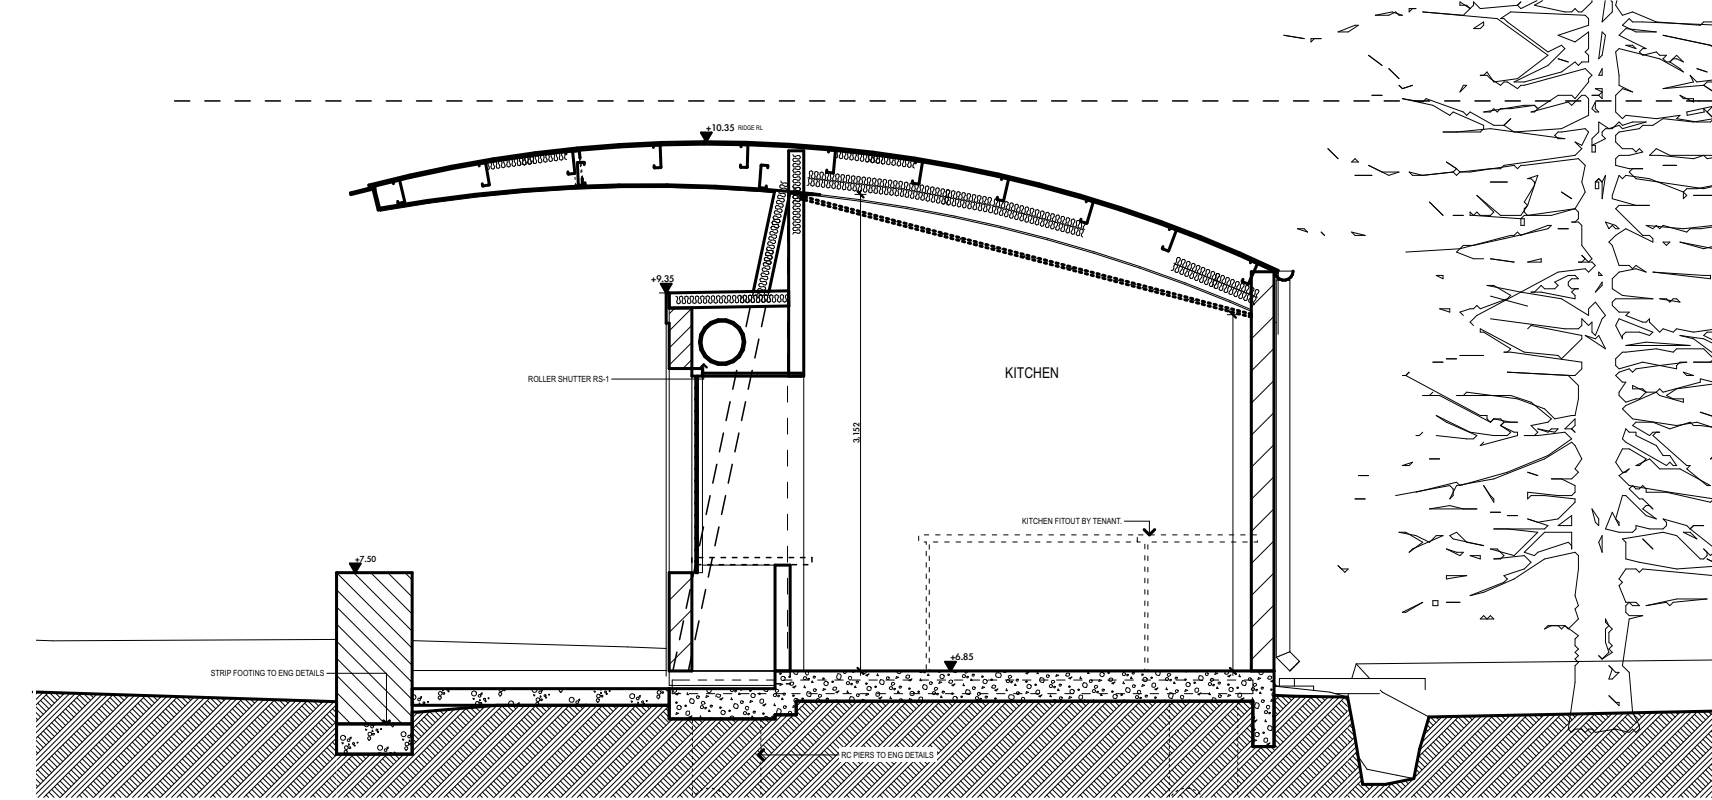

5 North Elevation  
1:50

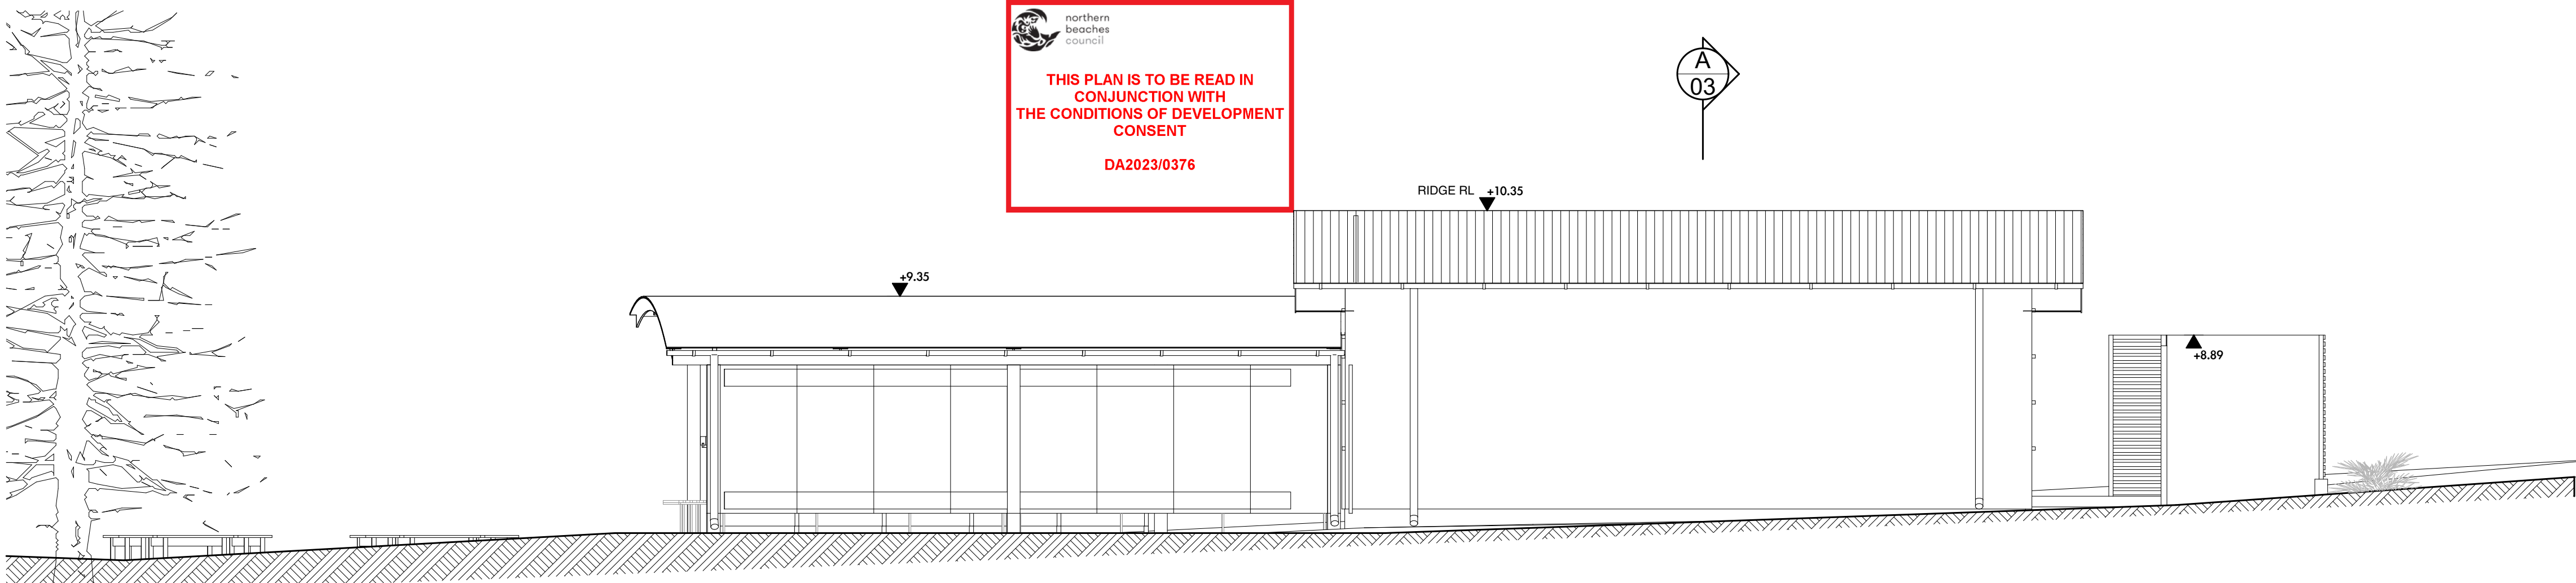

TENDER ISSUE

Date :	Issue :	Description :	Date :	Issue :	Description :	Date :	Issue :	Description :	Date :	Issue :	Description :
09-03-23	H	Cafe DA									
21-04-10	E	Walls Updated									
10-03-09	D	ISSUED FOR TENDER									

The builder shall check and verify all dimensions and verify all errors and omissions to the Architect. Do not scale the drawings. Drawings shall not be used for construction purposes until issued by the Architect for construction.




GARTNER TROVATO ARCHITECTS


SUITE 11-12/19 BUNGAY STREET (PO BOX 1122)  
MORVA VILLE, NSW, 2303  
P : 02 9979 4411  
F : 02 9979 4422  
E : g.trovato@gartnertrovato.com.au

Project : BILLIES CAFE  
The Serpentine, Bilgola  
Client : PITTWATER COUNCIL  
Drawing : Elevations & Section

Drawn/Designed : LT - AH  
Project Number : 0602  
Drawing No. : A-02  
Date : 28 February 2023  
Scale : as shown @ (A1)  
Issue : H

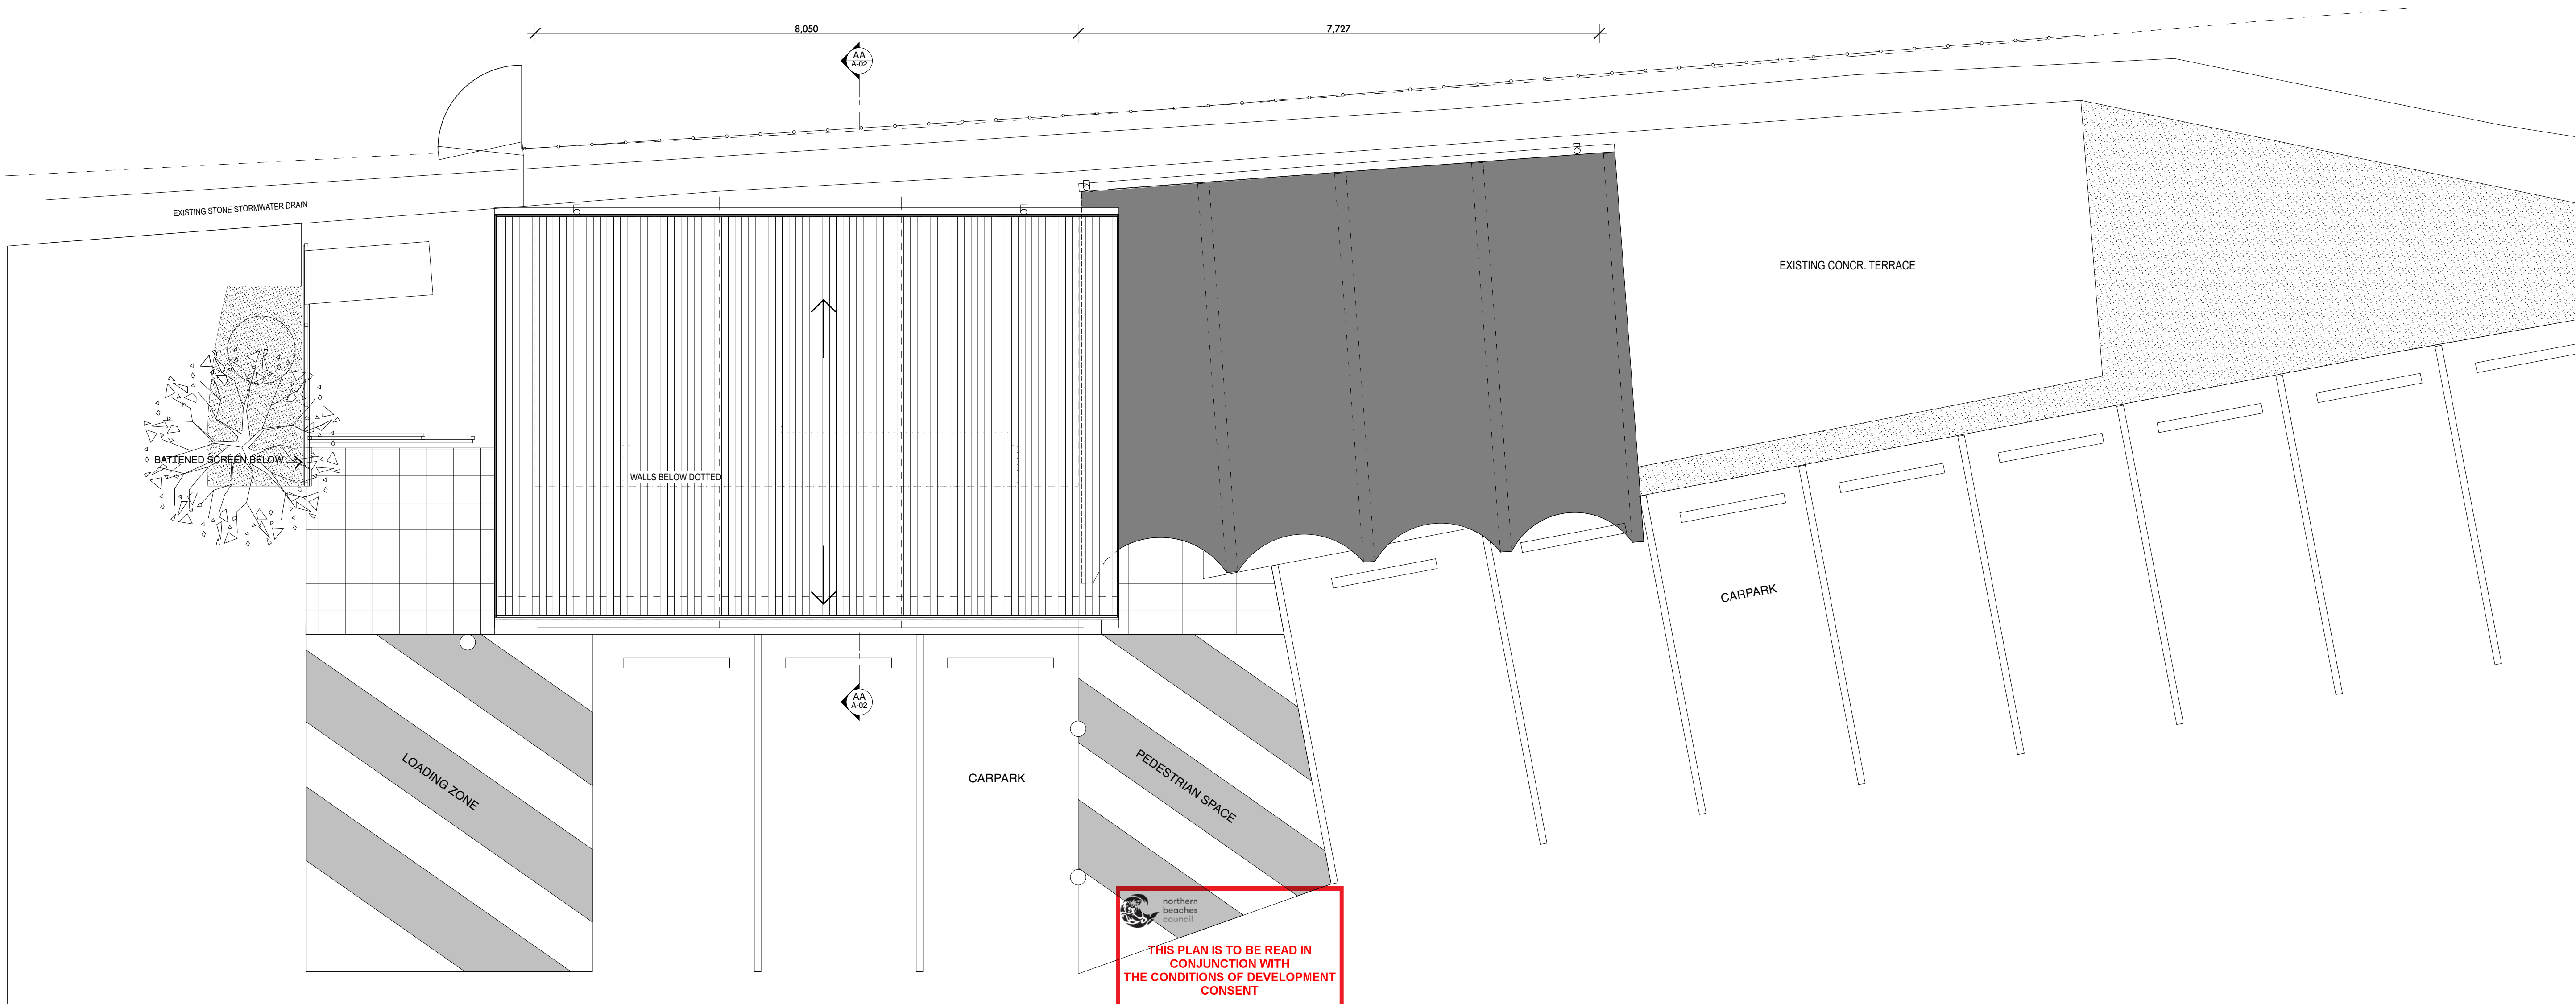

1 Roof Plan  
1:50

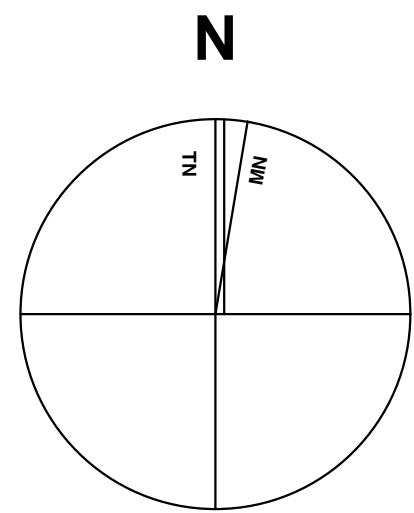

TENDER ISSUE

Date :	Issue :	Description :	Date :	Issue :	Description :	Date :	Issue :	Description :	Date :	Issue :	Description :
09-03-23	H	Cafe DA									
21-04-10	E	Walls Updated									
10-03-09	D	ISSUED FOR TENDER									

The builder shall check and verify all dimensions and verify all errors and omissions to the Architect. Do not scale the drawings. Drawings shall not be used for construction purposes until issued by the Architect for construction.



GARTNER TROVATO ARCHITECTS

SUITE 11-12/19 BUNGAY STREET (PO BOX 1122)  
NORVA VILLE NSW 2303  
P : 02 9979 4411  
F : 02 9979 4422  
E : g.trovato@gartner-trovato.com.au

Project : BILLIES CAFE  
The Serpentine, Bilgola  
Client : PITTWATER COUNCIL  
Drawing : Roof Plan

Drawn/Designed : LT - AH  
Project Number : 0602  
Drawing No. : A-03  
Date : 28 February 2023  
Scale : as shown @ (A1)  
Issue : H





1 Aerial Site Plan

TENDER ISSUE

--	--	