



1



2



3




4



5




6

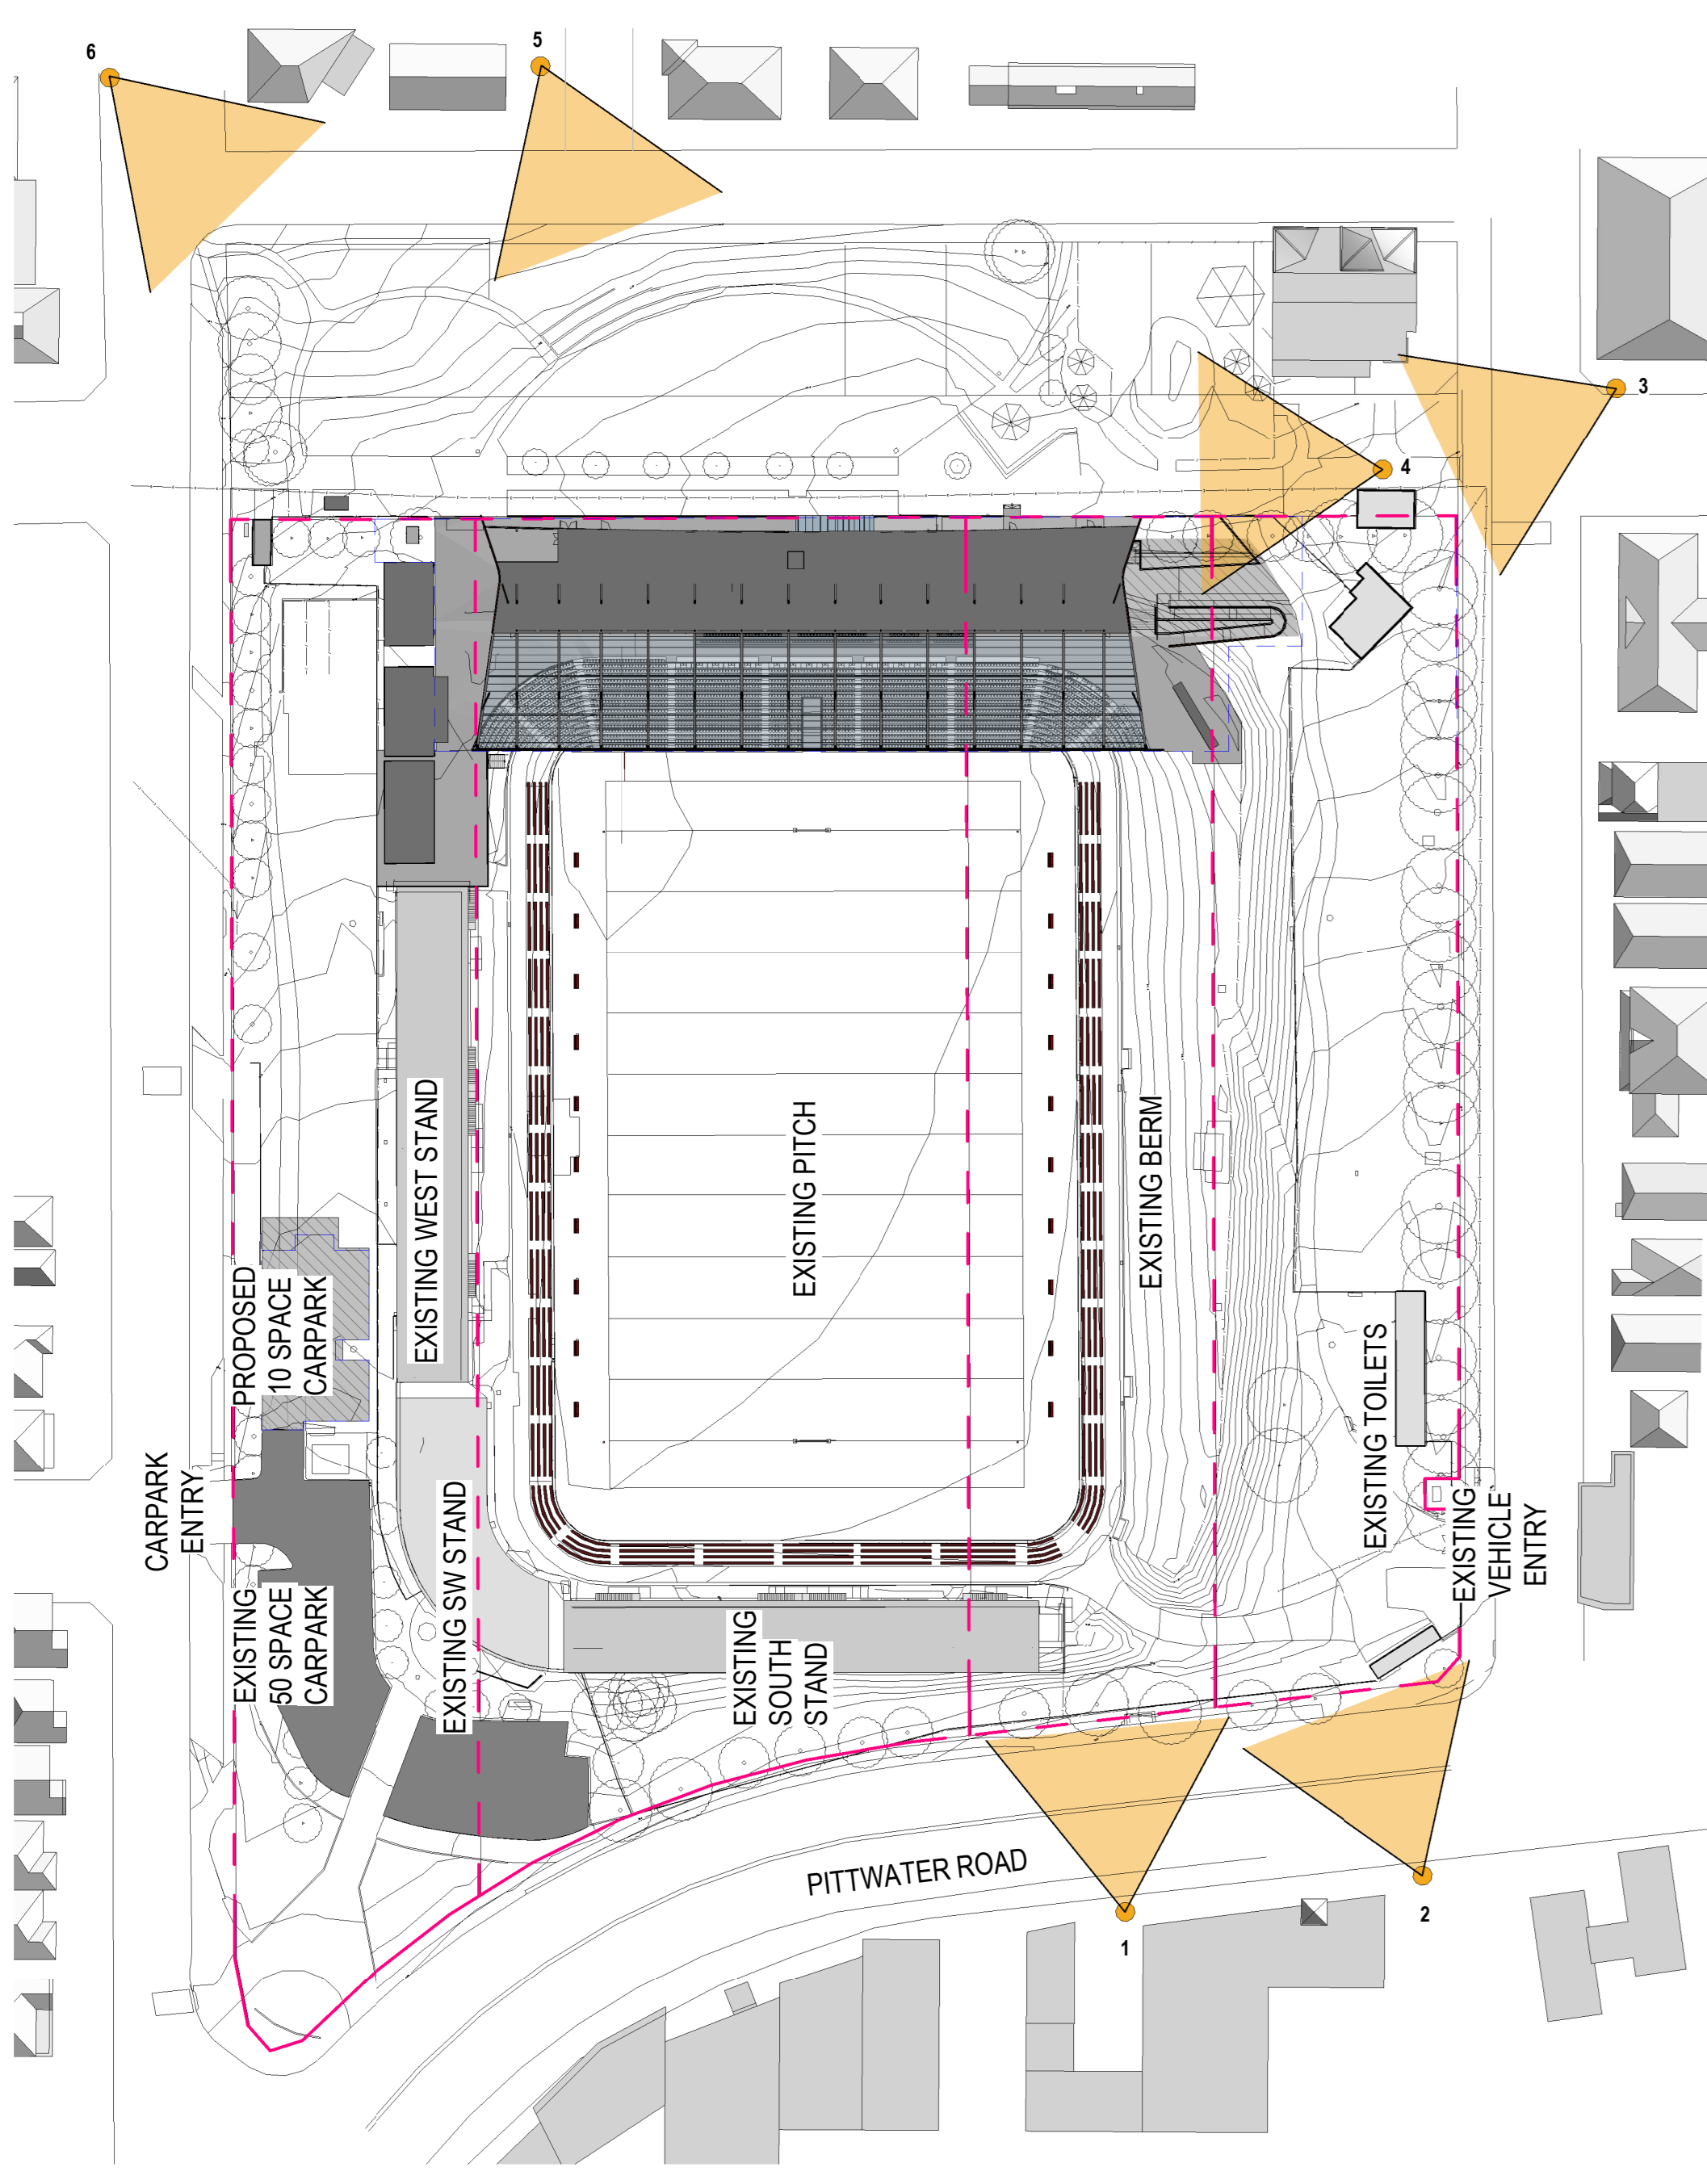

1 PHOTO MONTAGE SITE PLAN SURVEY - CONTEXTUAL VIEWS OF PROPOSED DEVELOPMENT
1:1000

REFERENCE MAP

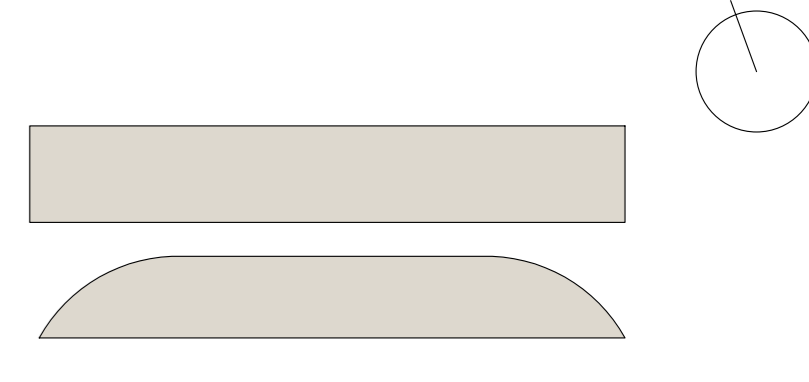

HASSELL INDICATIVE ONLY - NOT FOR CONSTRUCTION

- NOTES
- DO NOT SCALE DRAWINGS. WRITTEN DIMENSIONS GOVERN.
 - ALL DIMENSIONS ARE IN MILLIMETRES UNLESS NOTED OTHERWISE.
 - ALL DIMENSIONS SHALL BE VERIFIED ON SITE BEFORE PROCEEDING WITH THE WORK. HASSELL SHALL BE NOTIFIED IN WRITING OF ANY DISCREPANCIES.
 - THIS DRAWING MUST BE READ IN CONJUNCTION WITH ALL RELEVANT CONTRACTS, SPECIFICATIONS AND DRAWINGS.

© COPYRIGHT OF THIS DRAWING IS VESTED IN HASSELL. 2019 HASSELL LTD.

THIS DRAWING IS AN UNCONTROLLED COPY, UNLESS NOTED OTHERWISE.

REV	DESCRIPTION	DATE
A	For Development Application	17.10.2019

ARCHITECT / INTERIOR DESIGN / LANDSCAPE ARCHITECT
 HASSELL Limited ABN 007 711 435
 LEVEL 2, PIER 6/8
 23 HICKSON ROAD
 SYDNEY NSW 2000 AUSTRALIA
 SYDNEY@HASSELLSTUDIO.COM
 T +61 2 9151 2000 F +61 2 9151 2100
 Incorporated Architects NSW, Tony Grant 5350 Glenn Scott 6842 Ross de la Motte 7388

HASSELL

- Civil & Structure**
 TTW
 Level 3
 48 Chandos Street
 St Leonards NSW 2065
- Services**
 LCI
 Level 4
 73 Walker Street
 North Sydney NSW 2060
- BCA**
 McKenzie Group
 Level 6
 189 Kent Street
 Sydney NSW 2000
- Town Planner**
 URBIS
 Level 4
 73 Walker Street
 North Sydney NSW 2060
- Acoustics**
 GNSP
 68-70 Crown Street
 Woolloomooloo NSW 2011
- Acoustics**
 Pulse Acoustics
 Level 4
 73 Walker Street
 North Sydney NSW 2060
- Branding**
 Brand Culture
 202 / 19a Boundary Street
 Rushcutters Bay NSW 2011
- Cost Planner**
 RLS
 Level 19
 141 Walker Street
 North Sydney NSW 2060

CLIENT
MANLY WARRINGAH SEA EAGLES

PROJECT
**BROOKVALE OVAL REDEVELOPMENT
 CENTRE OF EXCELLENCE AND
 GRANDSTAND**

DRAWING TITLE
**PHOTO MONTAGE SURVEY VIEWS -
 CONTEXTUAL VIEWS OF PROPOSED
 DEVELOPMENT**

STATUS
DEVELOPMENT APPLICATION

SCALE @ A0	DRAWN	REVIEWED	APPROVED
1:1000	DC	FG	GS
PROJECT NUMBER	DRAWING NUMBER	REV	
014340	A_5001	A	

C:\Users\j14340\Desktop\014340_A0_BDR_AR_08/19/19
 6/10/2019 2:52:27 PM
 Original Sheet Size A0 - 841 x 1189mm