


1 WEST ELEVATION 1:200



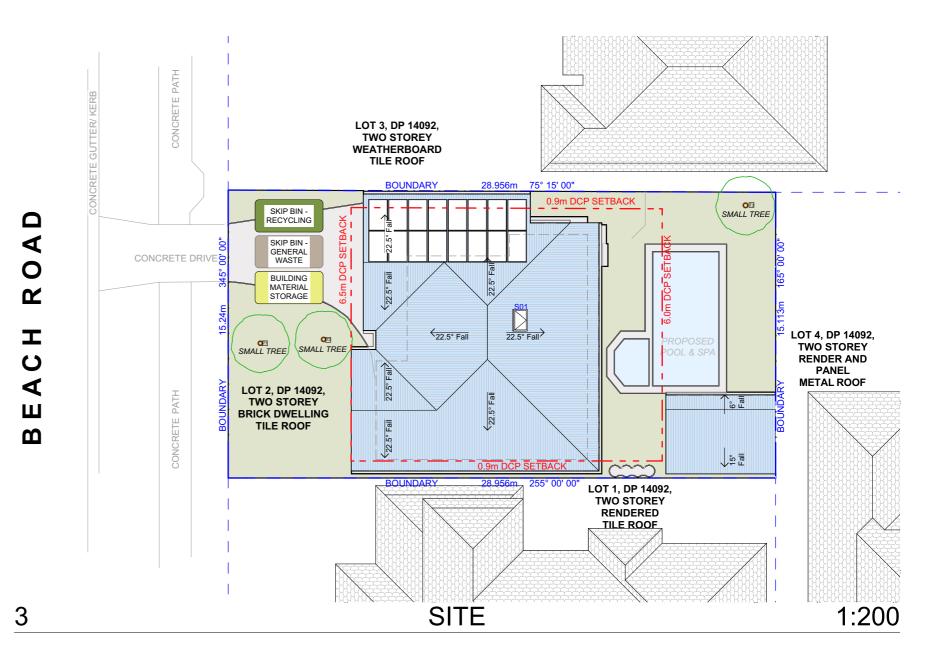



PROPOSED RIDGE LEVEL V
RL +13.305
EXISTING RIDGE LEVEL V
RL +17.500
BEACH ROAD

FIRST FLOOR LEVEL V
RSCENITAL TANGER FRAMED
COLOUR

GRAPM INSTALLATION TO AS 1988 EXTERNAL
COLOUR

FIRST FLOOR LEVEL V
RSCENITAL TANGER FRAMED
COLOUR

EXISTING
COLOUR

FIRST FLOOR LEVEL V
RSCENITAL TANGER FRAMED
COLOUR

EXISTING MASONRY WALLS TO RECEIVE
RSCENITAL TANK

11718

FIRST FLOOR LEVEL V
RSCENIT FLOOR LEVEL V
RSCENITAL TANGER FRAMED
COLOUR

EXISTING MASONRY WALLS TO RECEIVE
RSCENITAL TANGER FRAMED
COLOUR

EXISTING MASONRY WALLS TO RECEIVE
RSCENITAL TANK

11718

FIL +10.585

NORTH ELEVATION

5

SOUTH ELEVATION

2019

1:200

M: 0426 957 518
e:operations@actionplans.com.au
w: www.actionplans.com.au

	REV.	DATE	COMMENTS	DRWN
	А	16/11/18	INITIAL DESIGN PLAN	SM
	В	27/11/18	FIRST DESIGN AMENDMENT	SM
	С	12/12/18	SECOND DESIGN AMENDMENT	SM
ıu	D	01/03/19	FINAL DESIGN PLAN	SM
	E	15/03/19	DOCUMENTATION	SM

NOTES

This drawing is the copyright of Action Plans and not be altered, reproduced or transmitted in any form or by any means in part or in whole with the written permission of Action Plans.

1:200

written permission of Action Plans.
All levels and dimensions are to be checked and verified on site prior to commencement of any work, making of shop drawings or fabrication of components.
Do no scale on drawings. Use figured dimensions.

LEGEND

CLIENT
MICHELLE & GARY
MILSTED

PROJECT ADDRESS 17 BEACH ROAD, COLLAROY, 2097 DRAWING NO.

DATE Wednesday, 17 April DRAWING NAME NOTIFICATION PLAN

SCALE 1:200 @A3

