



1 SECTION A-A
SCALE 1:100

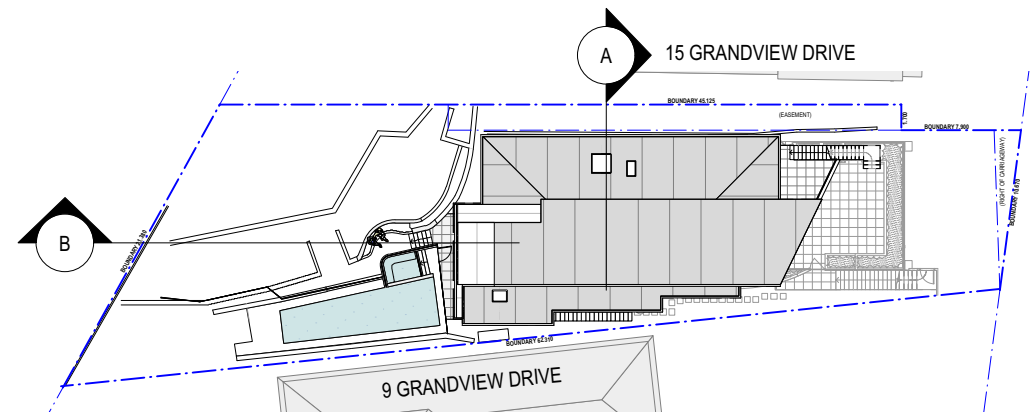

LEGEND	
	EXISTING WALLS
	EXISTING WALLS TO BE DEMOLISHED
	PROPOSED WALLS
	PROPOSED NEW INTERNAL WORKS
	PROPOSED NEW EXTERNAL WORKS

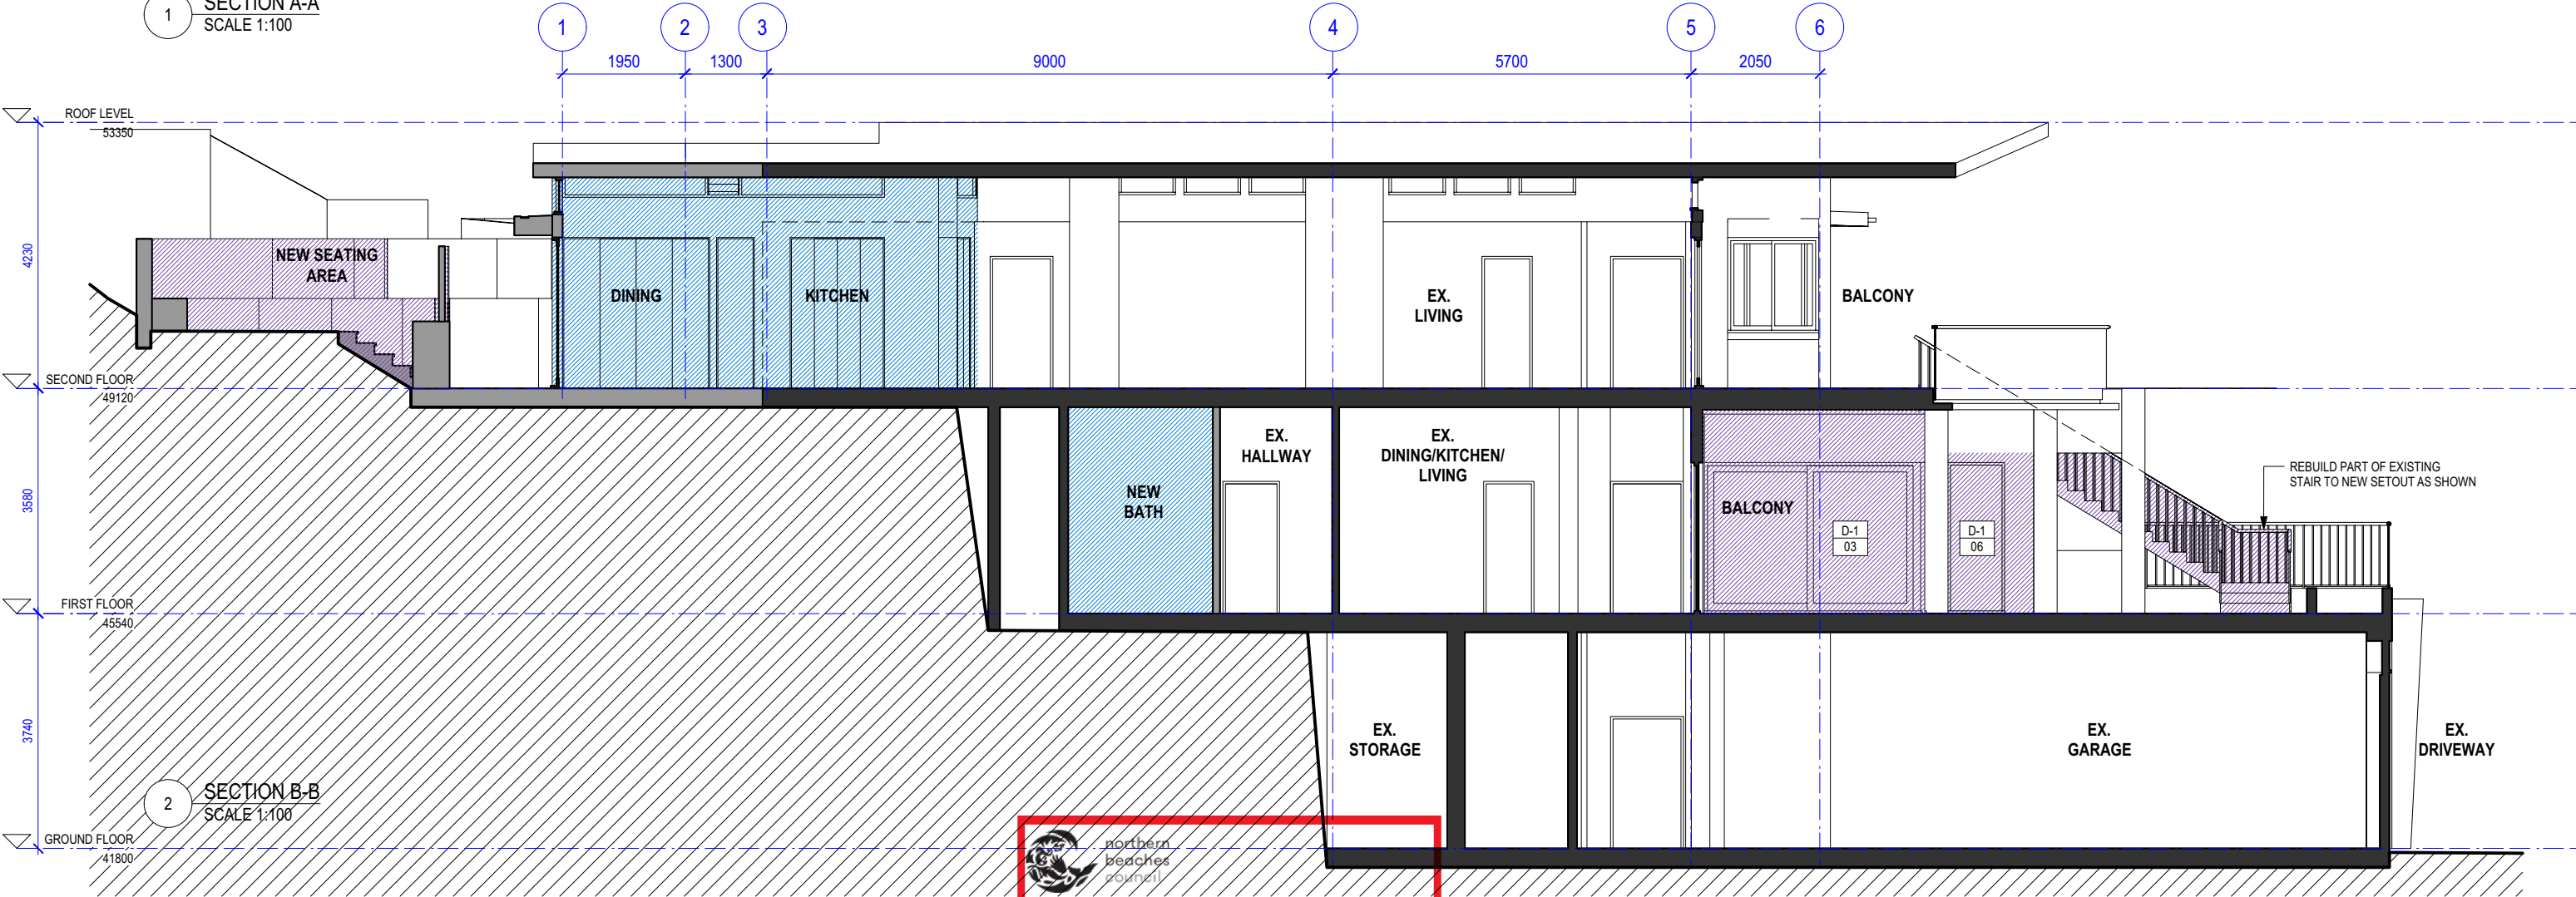

2 SECTION B-B
SCALE 1:100

FOR DEVELOPMENT APPLICATION ONLY

ISSUED FOR DEVELOPMENT APPLICATION
AMENDMENT
LEVEL 2 / 271 ALFRED STREET NORTH
NORTH SYDNEY NSW 2060
EMAIL: architects@mhdpc.com.au
TELEPHONE (02) 9955 5608
NSW NOMINATED ARCHITECT
MARK HURCUM - Reg. No. 5605
© Mark Hurcum Design Practice Pty Limited
ON THIS BLOCK 2020-A

5/3/21
DATE
A
REVISION
This drawing is the copyright of Mark
Hurcum Design Practice Pty Limited and
may not be altered, reproduced or
transmitted in any form or by any means
in part or in whole without the written
permission of Mark Hurcum Design
Practice Pty Limited.

ALTERATIONS AND ADDITIONS
11 GRANDVIEW DRIVE NEWPORT



THIS PLAN IS TO BE READ IN
CONJUNCTION WITH
THE CONDITIONS OF DEVELOPMENT
CONSENT
DA2021/0313

SECTION A-A AND SECTION B-B
1:100 © A3

2015 A301 A
NOVEMBER 2020



LEGEND


EXISTING WALLS

EXISTING WALLS TO BE DEMOLISHED

PROPOSED WALLS

PROPOSED NEW INTERNAL WORKS

PROPOSED NEW EXTERNAL WORKS

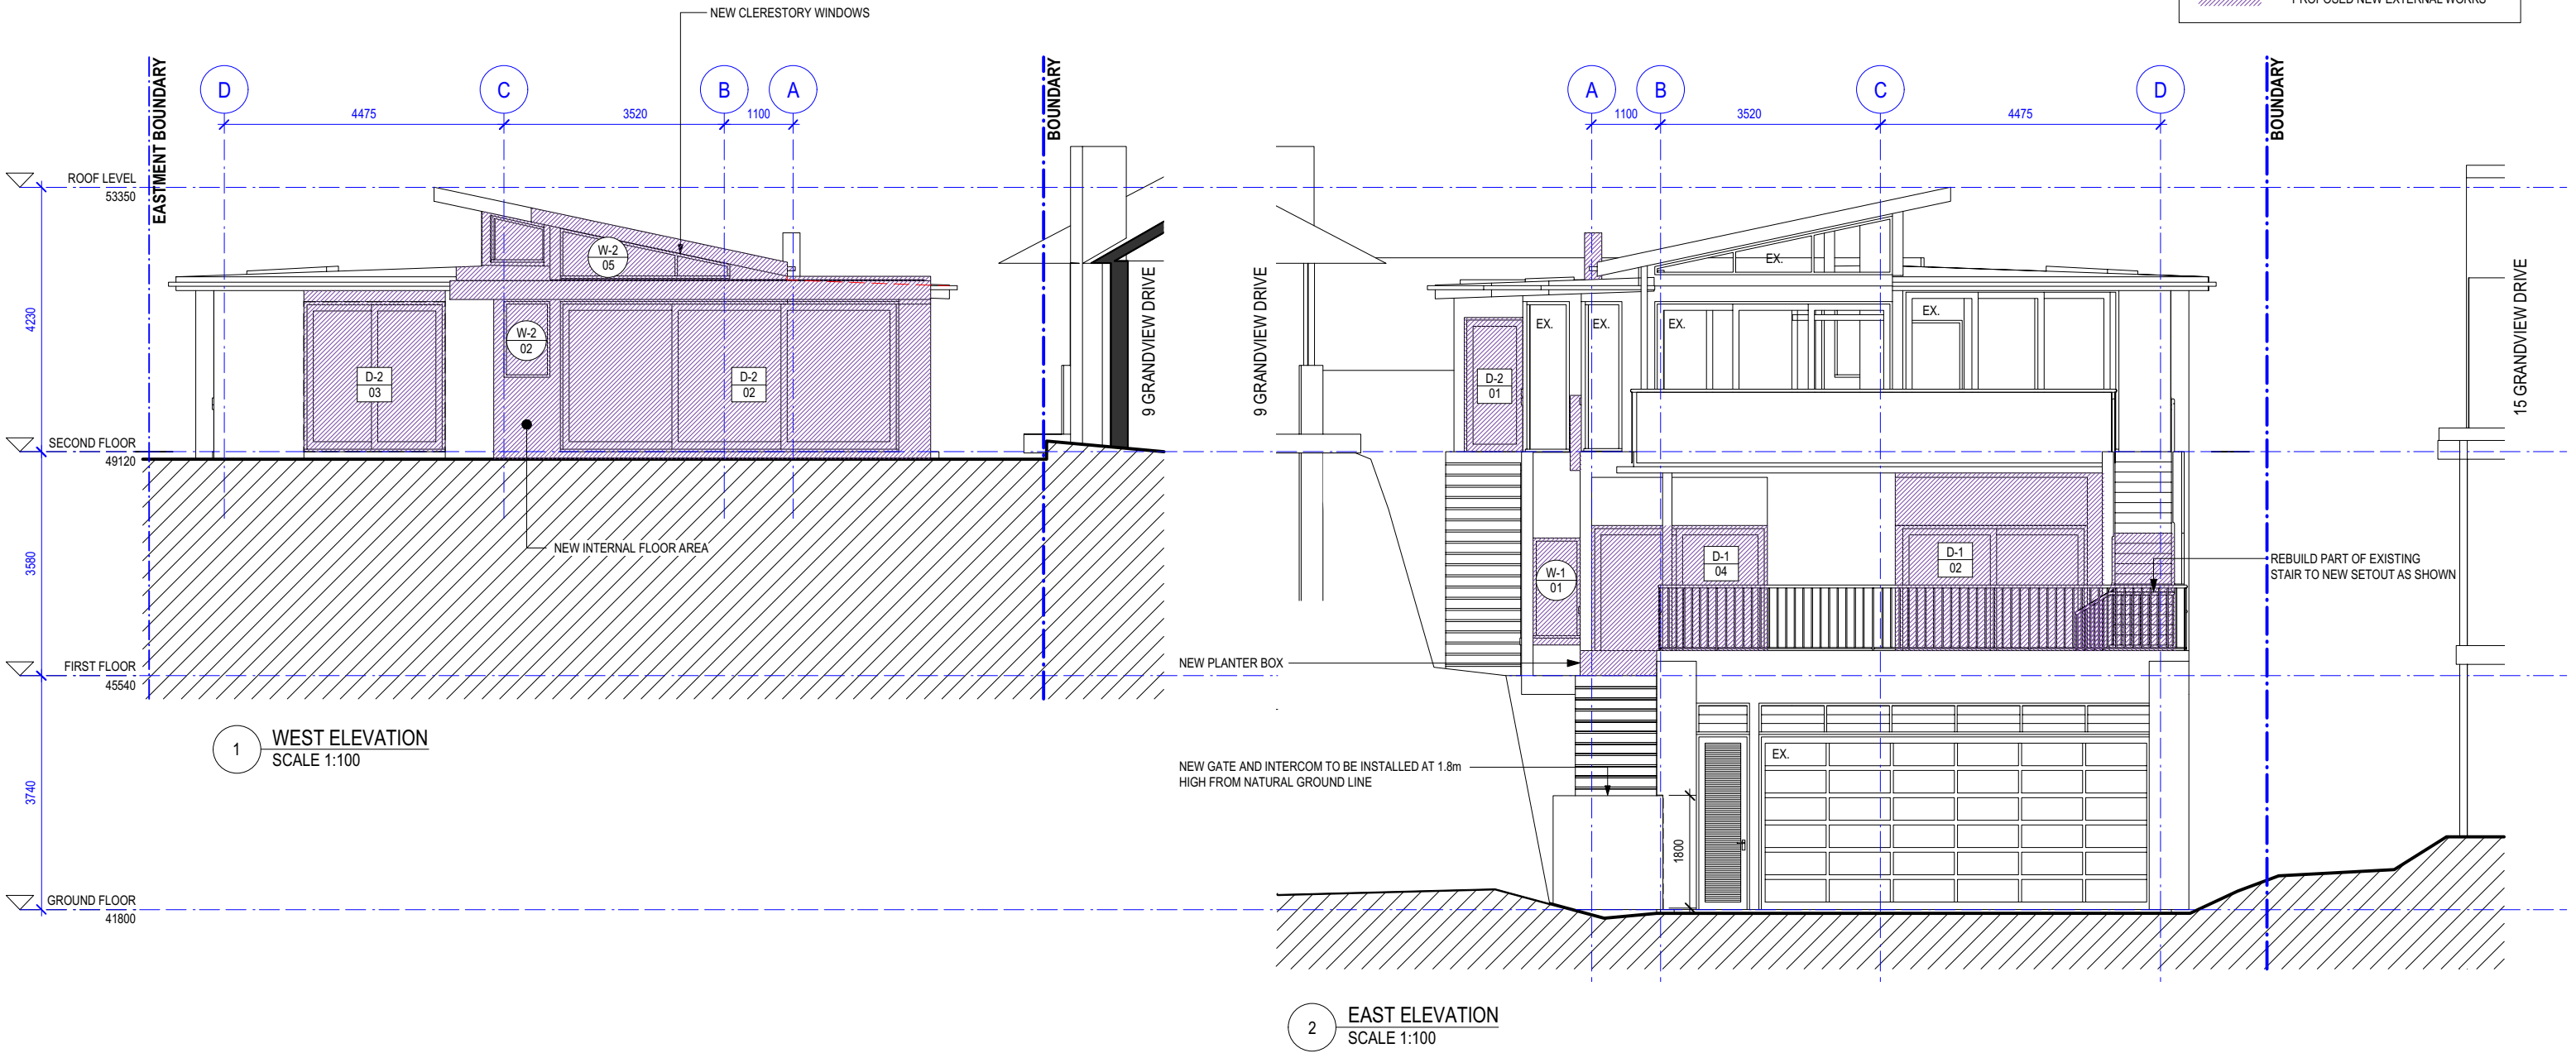

FOR DEVELOPMENT APPLICATION ONLY

REISSUED FOR DEVELOPMENT APPLICATION
AMENDMENT

LEVEL 2 / 271 ALFRED STREET NORTH
NORTH SYDNEY NSW 2060
EMAIL architects@mhdp.com.au
TELEPHONE (02) 9955 5608
NSW NOMINATED ARCHITECT
MARK HURCUM - Reg. No. 5605
© Mark Hurcum Design Practice Pty Limited
ON TITLE BLOCK 2020-A

13/5/21
DATE

B
REVISION

This drawing is the copyright of Mark
Hurcum Design Practice Pty Limited and
may not be altered, reproduced or
transmitted in any form or by any means
in part or in whole without the written
permission of Mark Hurcum Design
Practice Pty Limited.

ALTERATIONS AND ADDITIONS TO THE CONDITIONS OF DEVELOPMENT
11 GRANDVIEW DRIVE NEWPORT

WEST AND EAST ELEVATION
1:100 @ A3





THIS PLAN IS TO BE READ IN
CONJUNCTION WITH
THE CONDITIONS OF DEVELOPMENT
CONSENT
DA2021/0313

2015 A202 B
NOVEMBER 2020

MHDP
ARCHITECTS



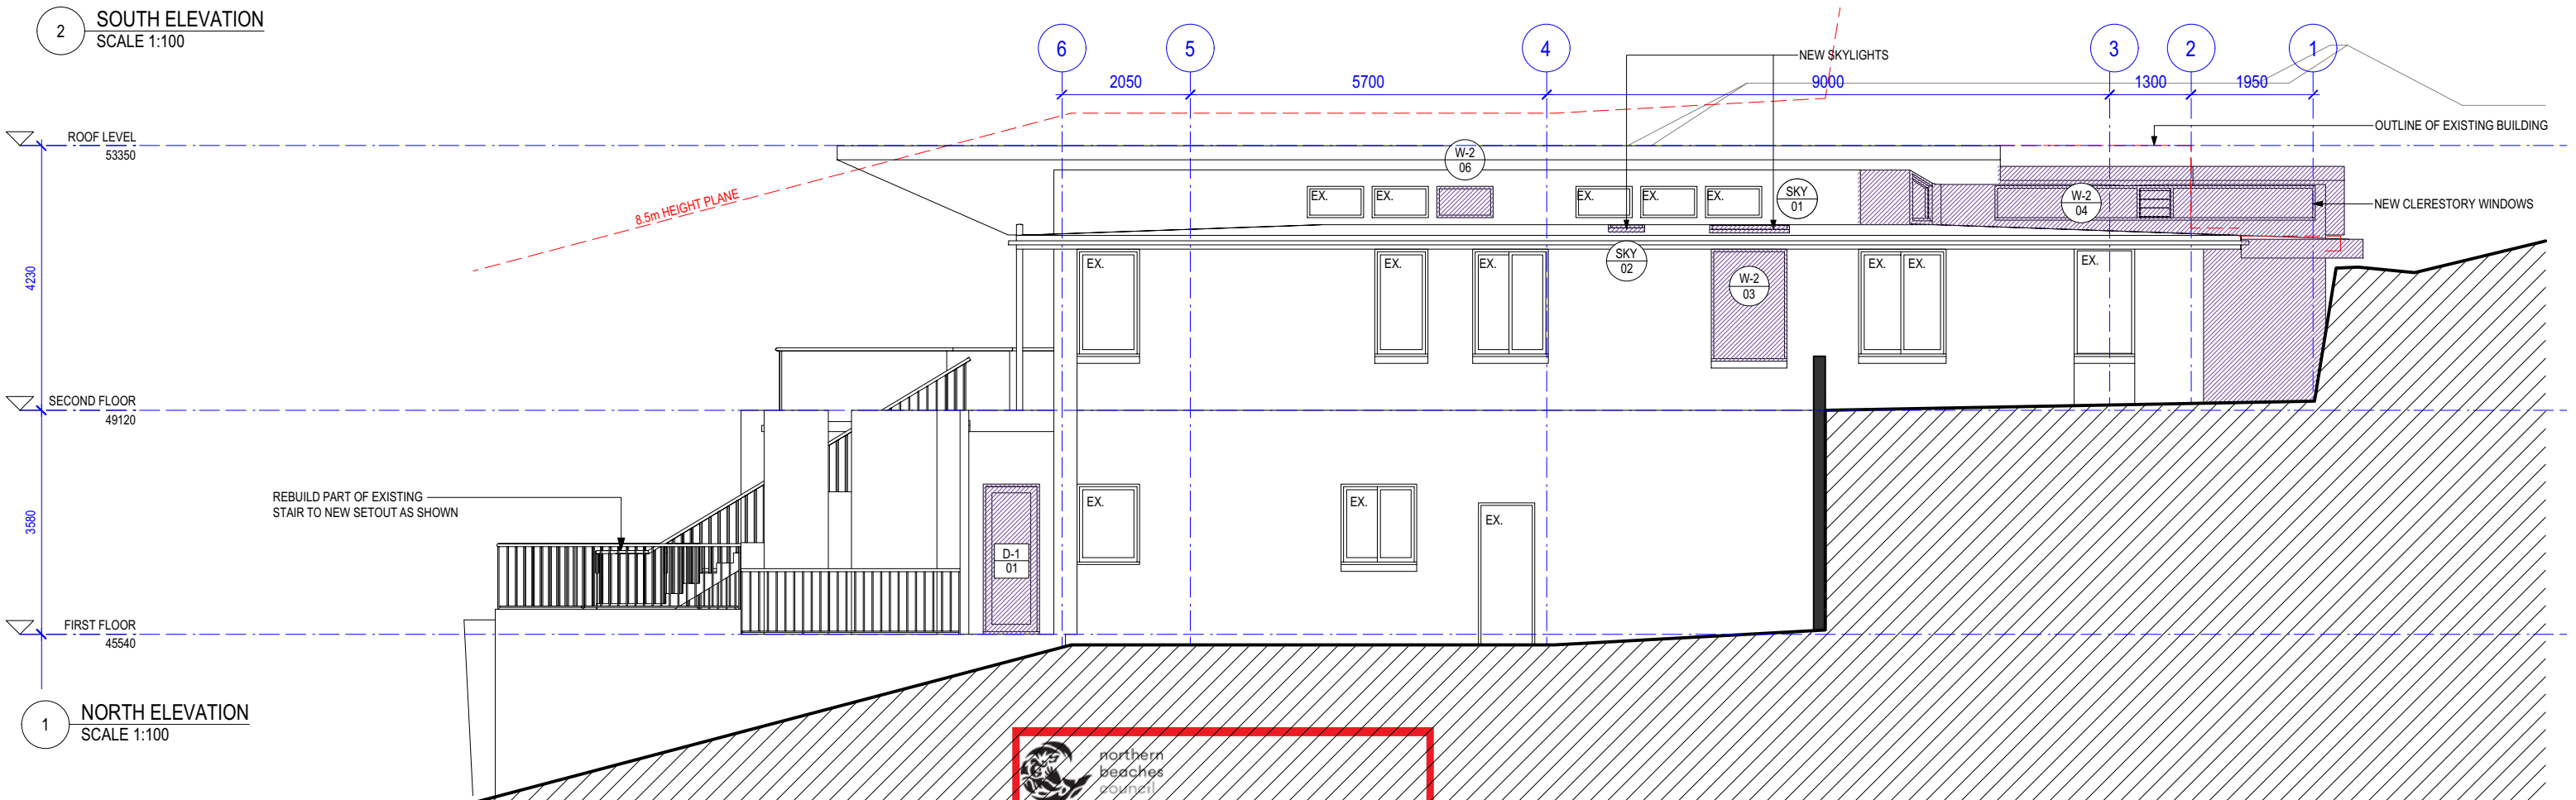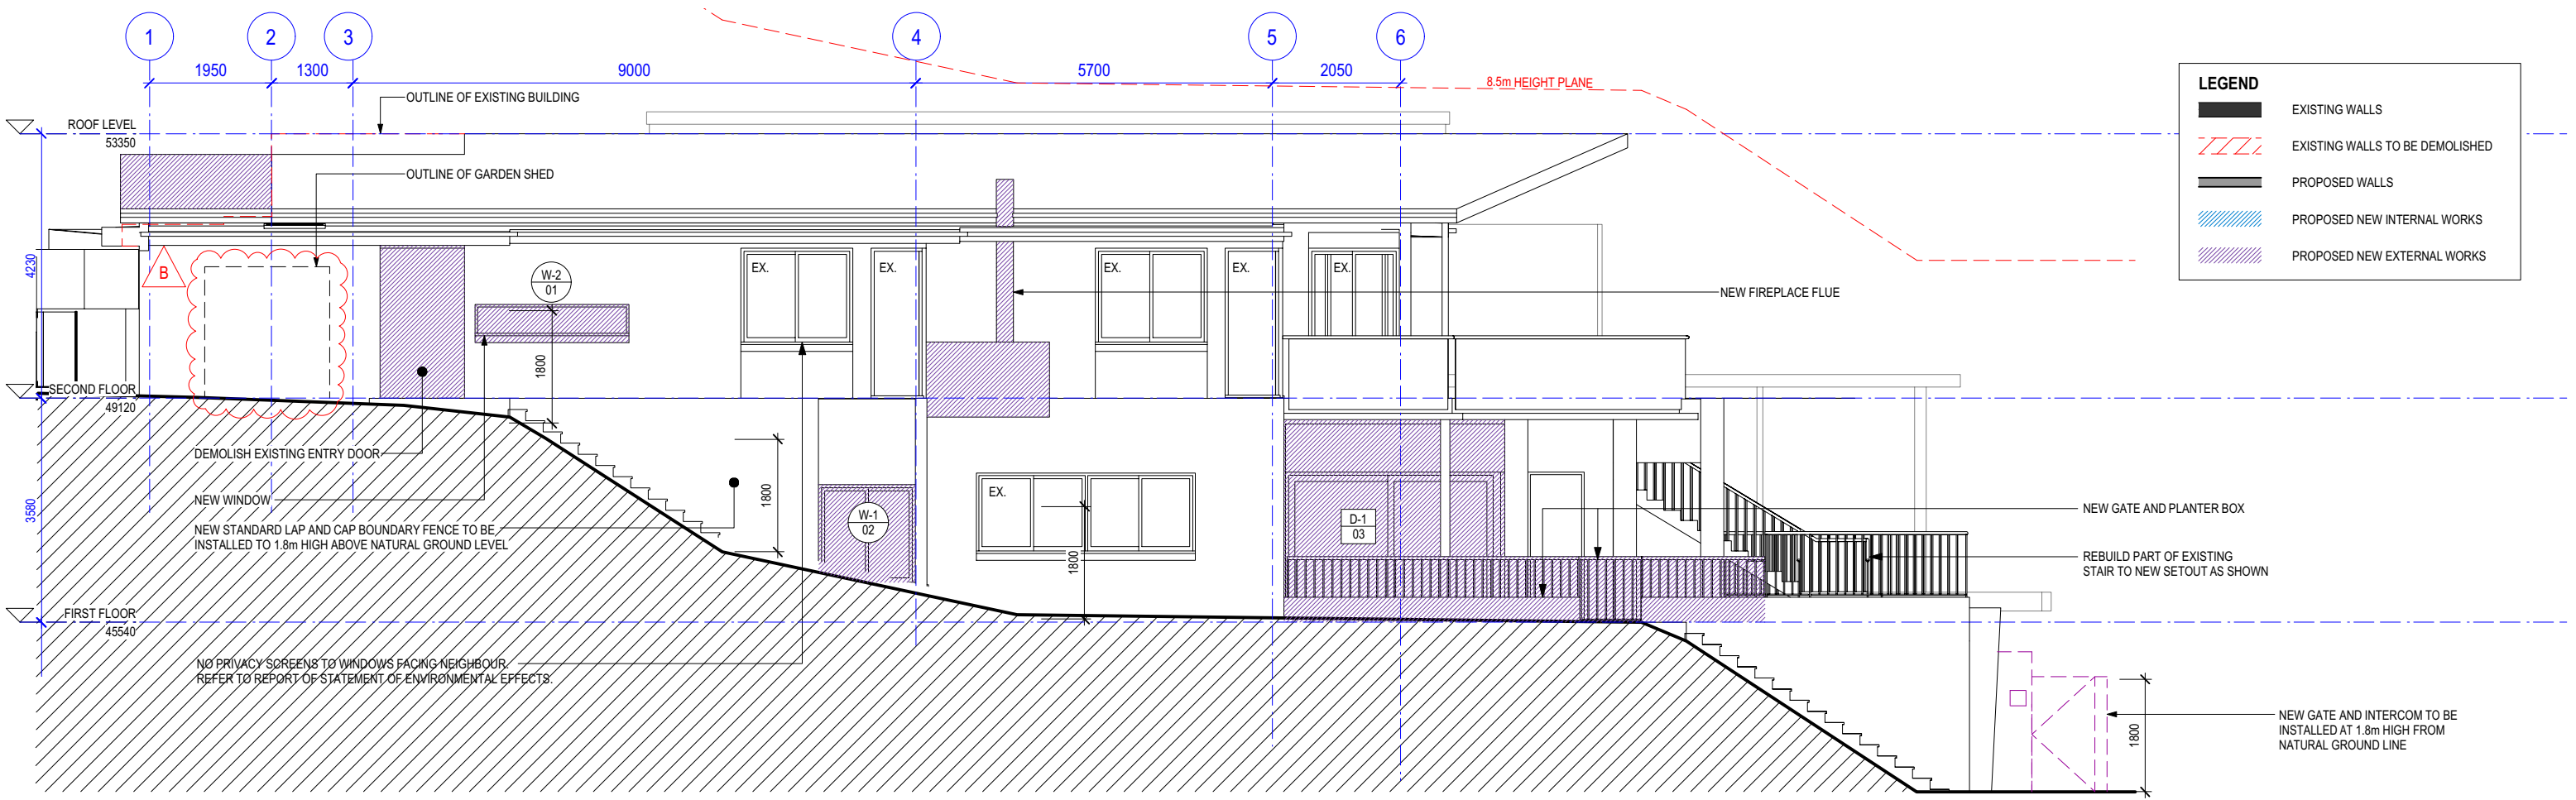

FOR DEVELOPMENT APPLICATION ONLY

REISSUED FOR DEVELOPMENT APPLICATION
AMENDMENT
LEVEL 2 / 271 ALFRED STREET NORTH
NORTH SYDNEY NSW 2060
EMAIL: architects@mhdpc.com.au
TELEPHONE (02) 9955 5608
NSW NOMINATED ARCHITECT
MARK HURCUM - Reg. No. 5605
© Mark Hurcum Design Practice Pty Limited
ON THIS BLOCK 2020-A

13/5/21
DATE
B
REVISION
This drawing is the copyright of Mark
Hurcum Design Practice Pty Limited and
may not be altered, reproduced or
transmitted in any form or by any means
in part or in whole without the written
permission of Mark Hurcum Design
Practice Pty Limited.


ALTERATIONS AND ADDITIONS TO
11 GRANDVIEW DRIVE NEWPORT

THIS PLAN IS TO BE READ IN
CONJUNCTION WITH
THE CONDITIONS OF DEVELOPMENT
CONSENT
DA2021/0313

1:100 @ A3

2015
NOVEMBER 2020
A201 B

MHDP
ARCHITECTS

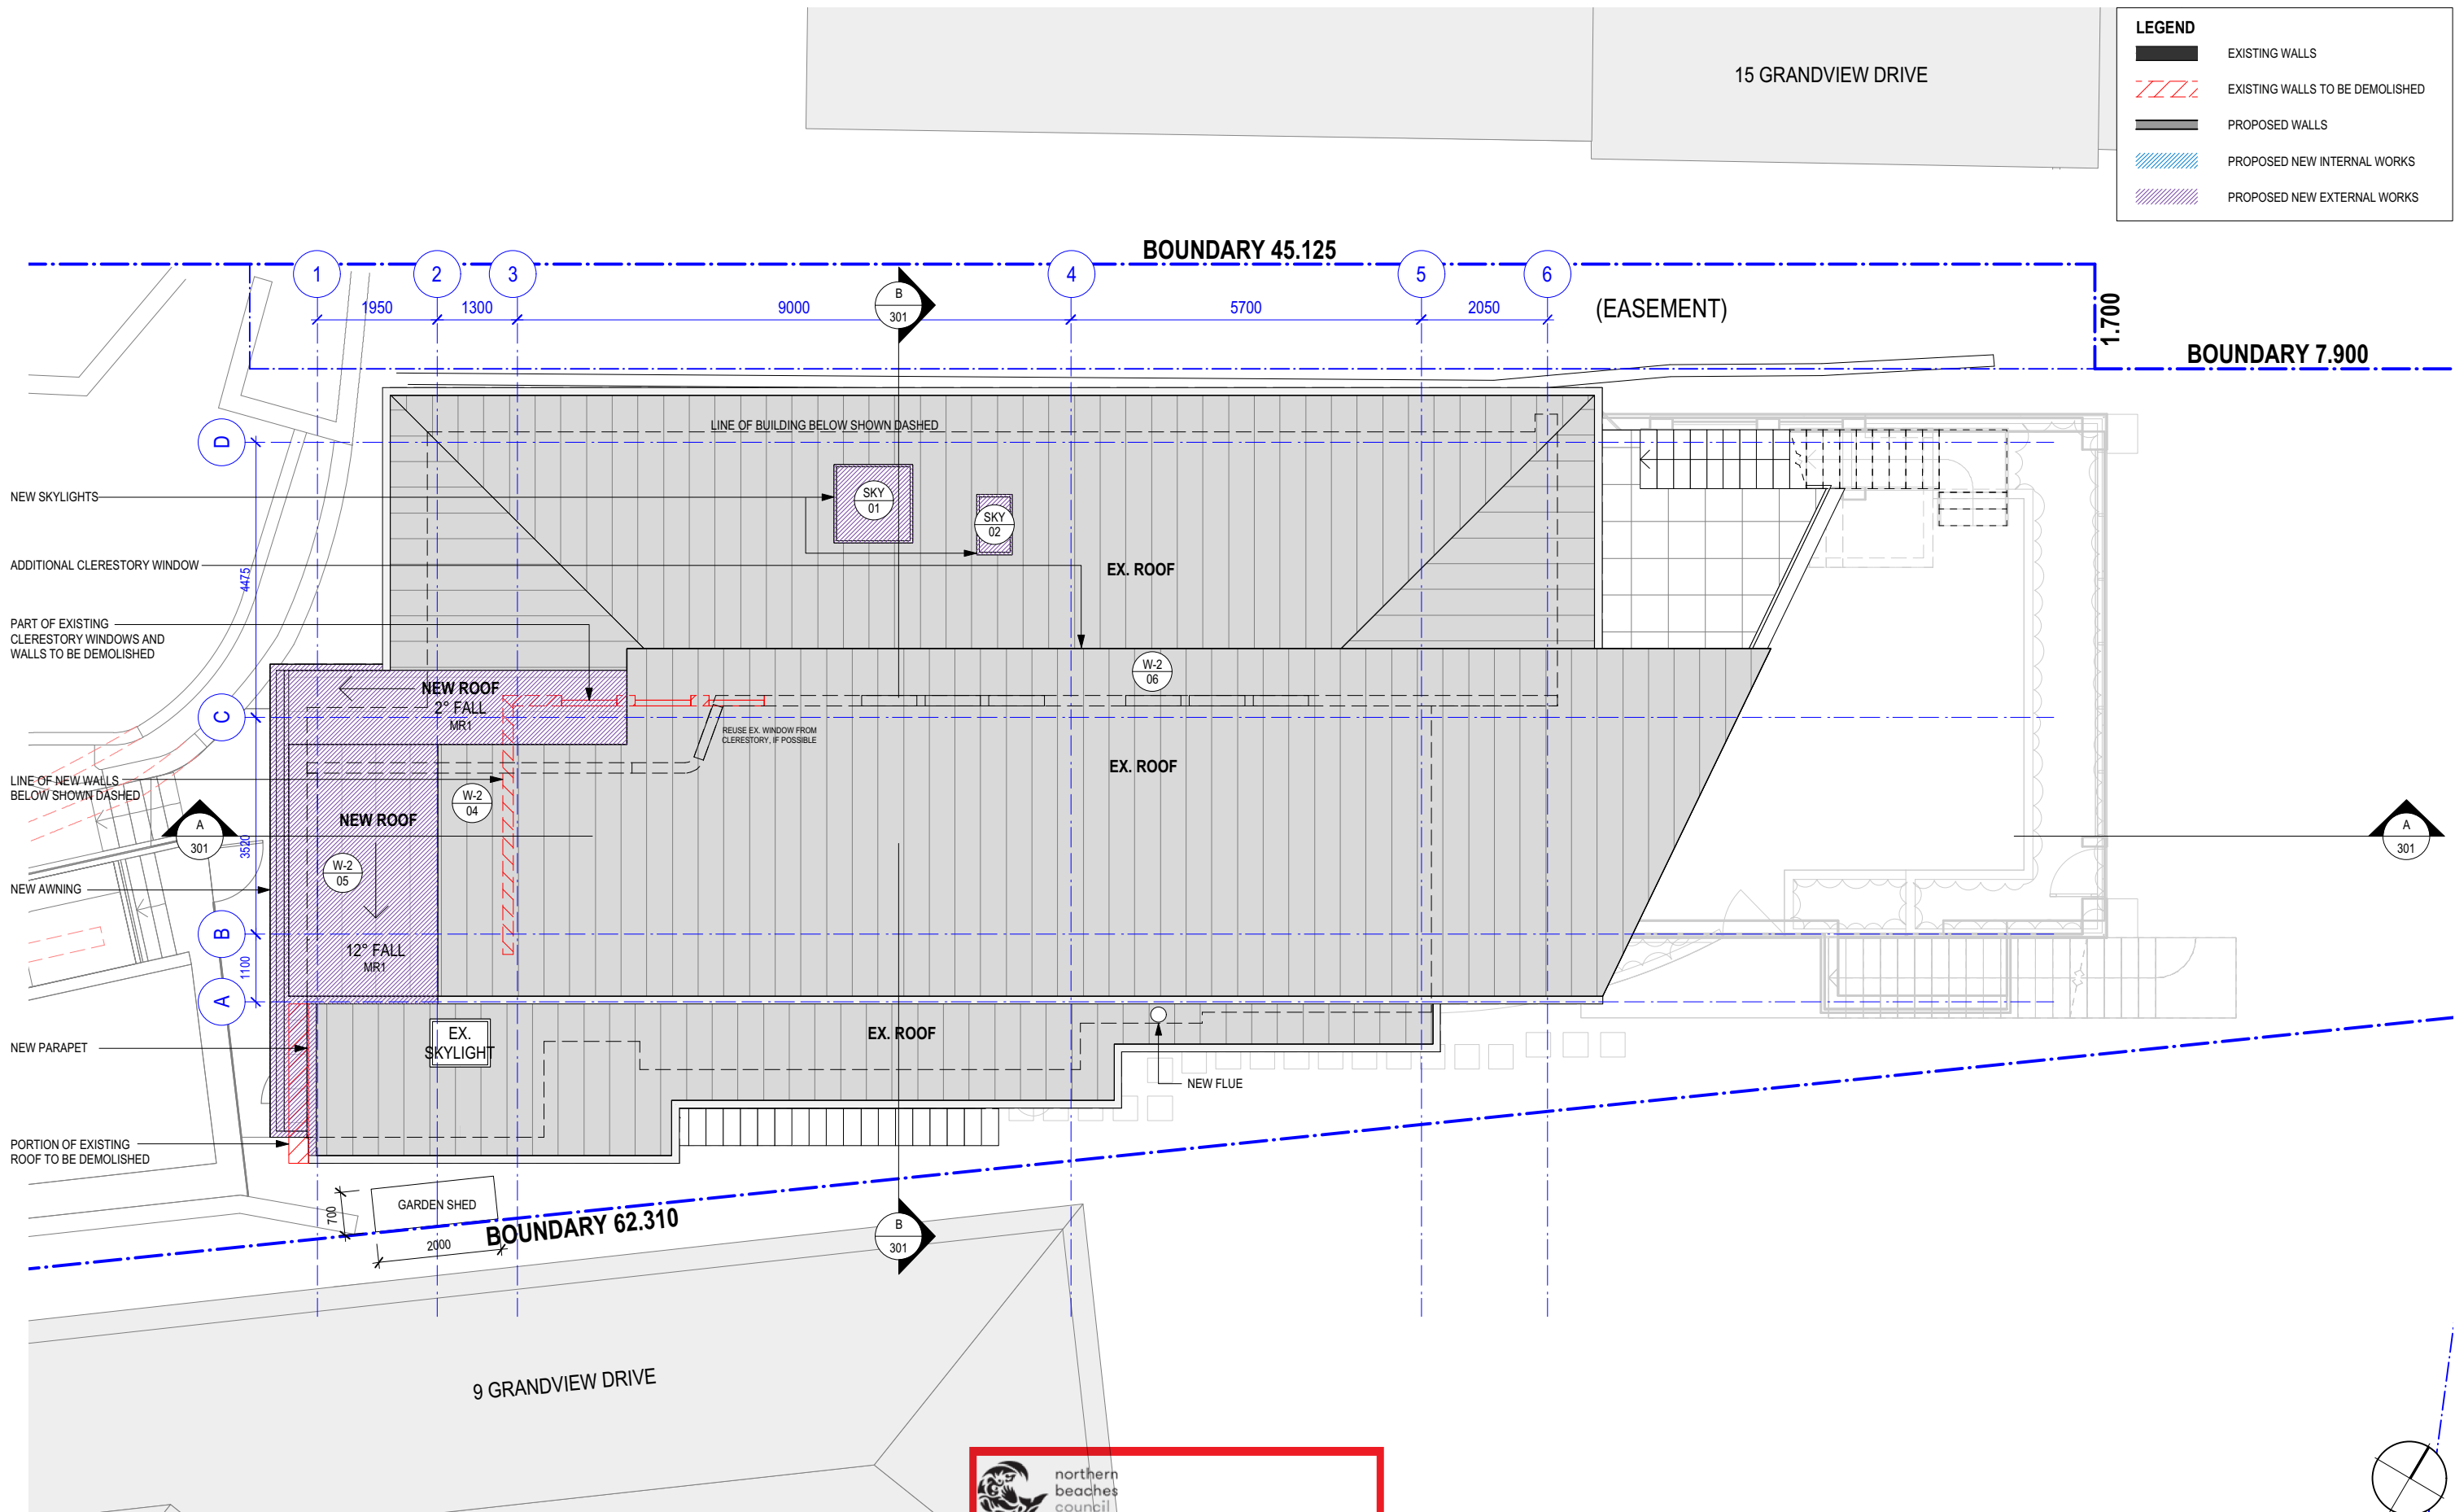

FOR DEVELOPMENT APPLICATION ONLY

ISSUED FOR DEVELOPMENT APPLICATION
AMENDMENT
LEVEL 2 / 271 ALFRED STREET NORTH
NORTH SYDNEY NSW 2060
EMAIL: architects@mhdp.com.au
TELEPHONE (02) 9955 5608
NSW NOMINATED ARCHITECT
MARK HURCUM - Reg. No. 5605
© Mark Hurcum Design Practice Pty Limited
DA 2021/0313

5/3/21
DATE
A
REVISION

This drawing is the copyright of Mark
Hurcum Design Practice Pty Limited and
may not be altered, reproduced or
transmitted in any form or by any means
in part or in whole without the written
permission of Mark Hurcum Design
Practice Pty Limited.

ALTERATIONS AND ADDITIONS
11 GRANDVIEW DRIVE NEWPORT


THIS PLAN IS TO BE READ IN
CONJUNCTION WITH
THE CONDITIONS OF DEVELOPMENT
CONSENT
DA2021/0313


ROOF PLAN
1:100 @ A3

2015
SEPTEMBER 2020
A104 A

MHDP
ARCHITECTS



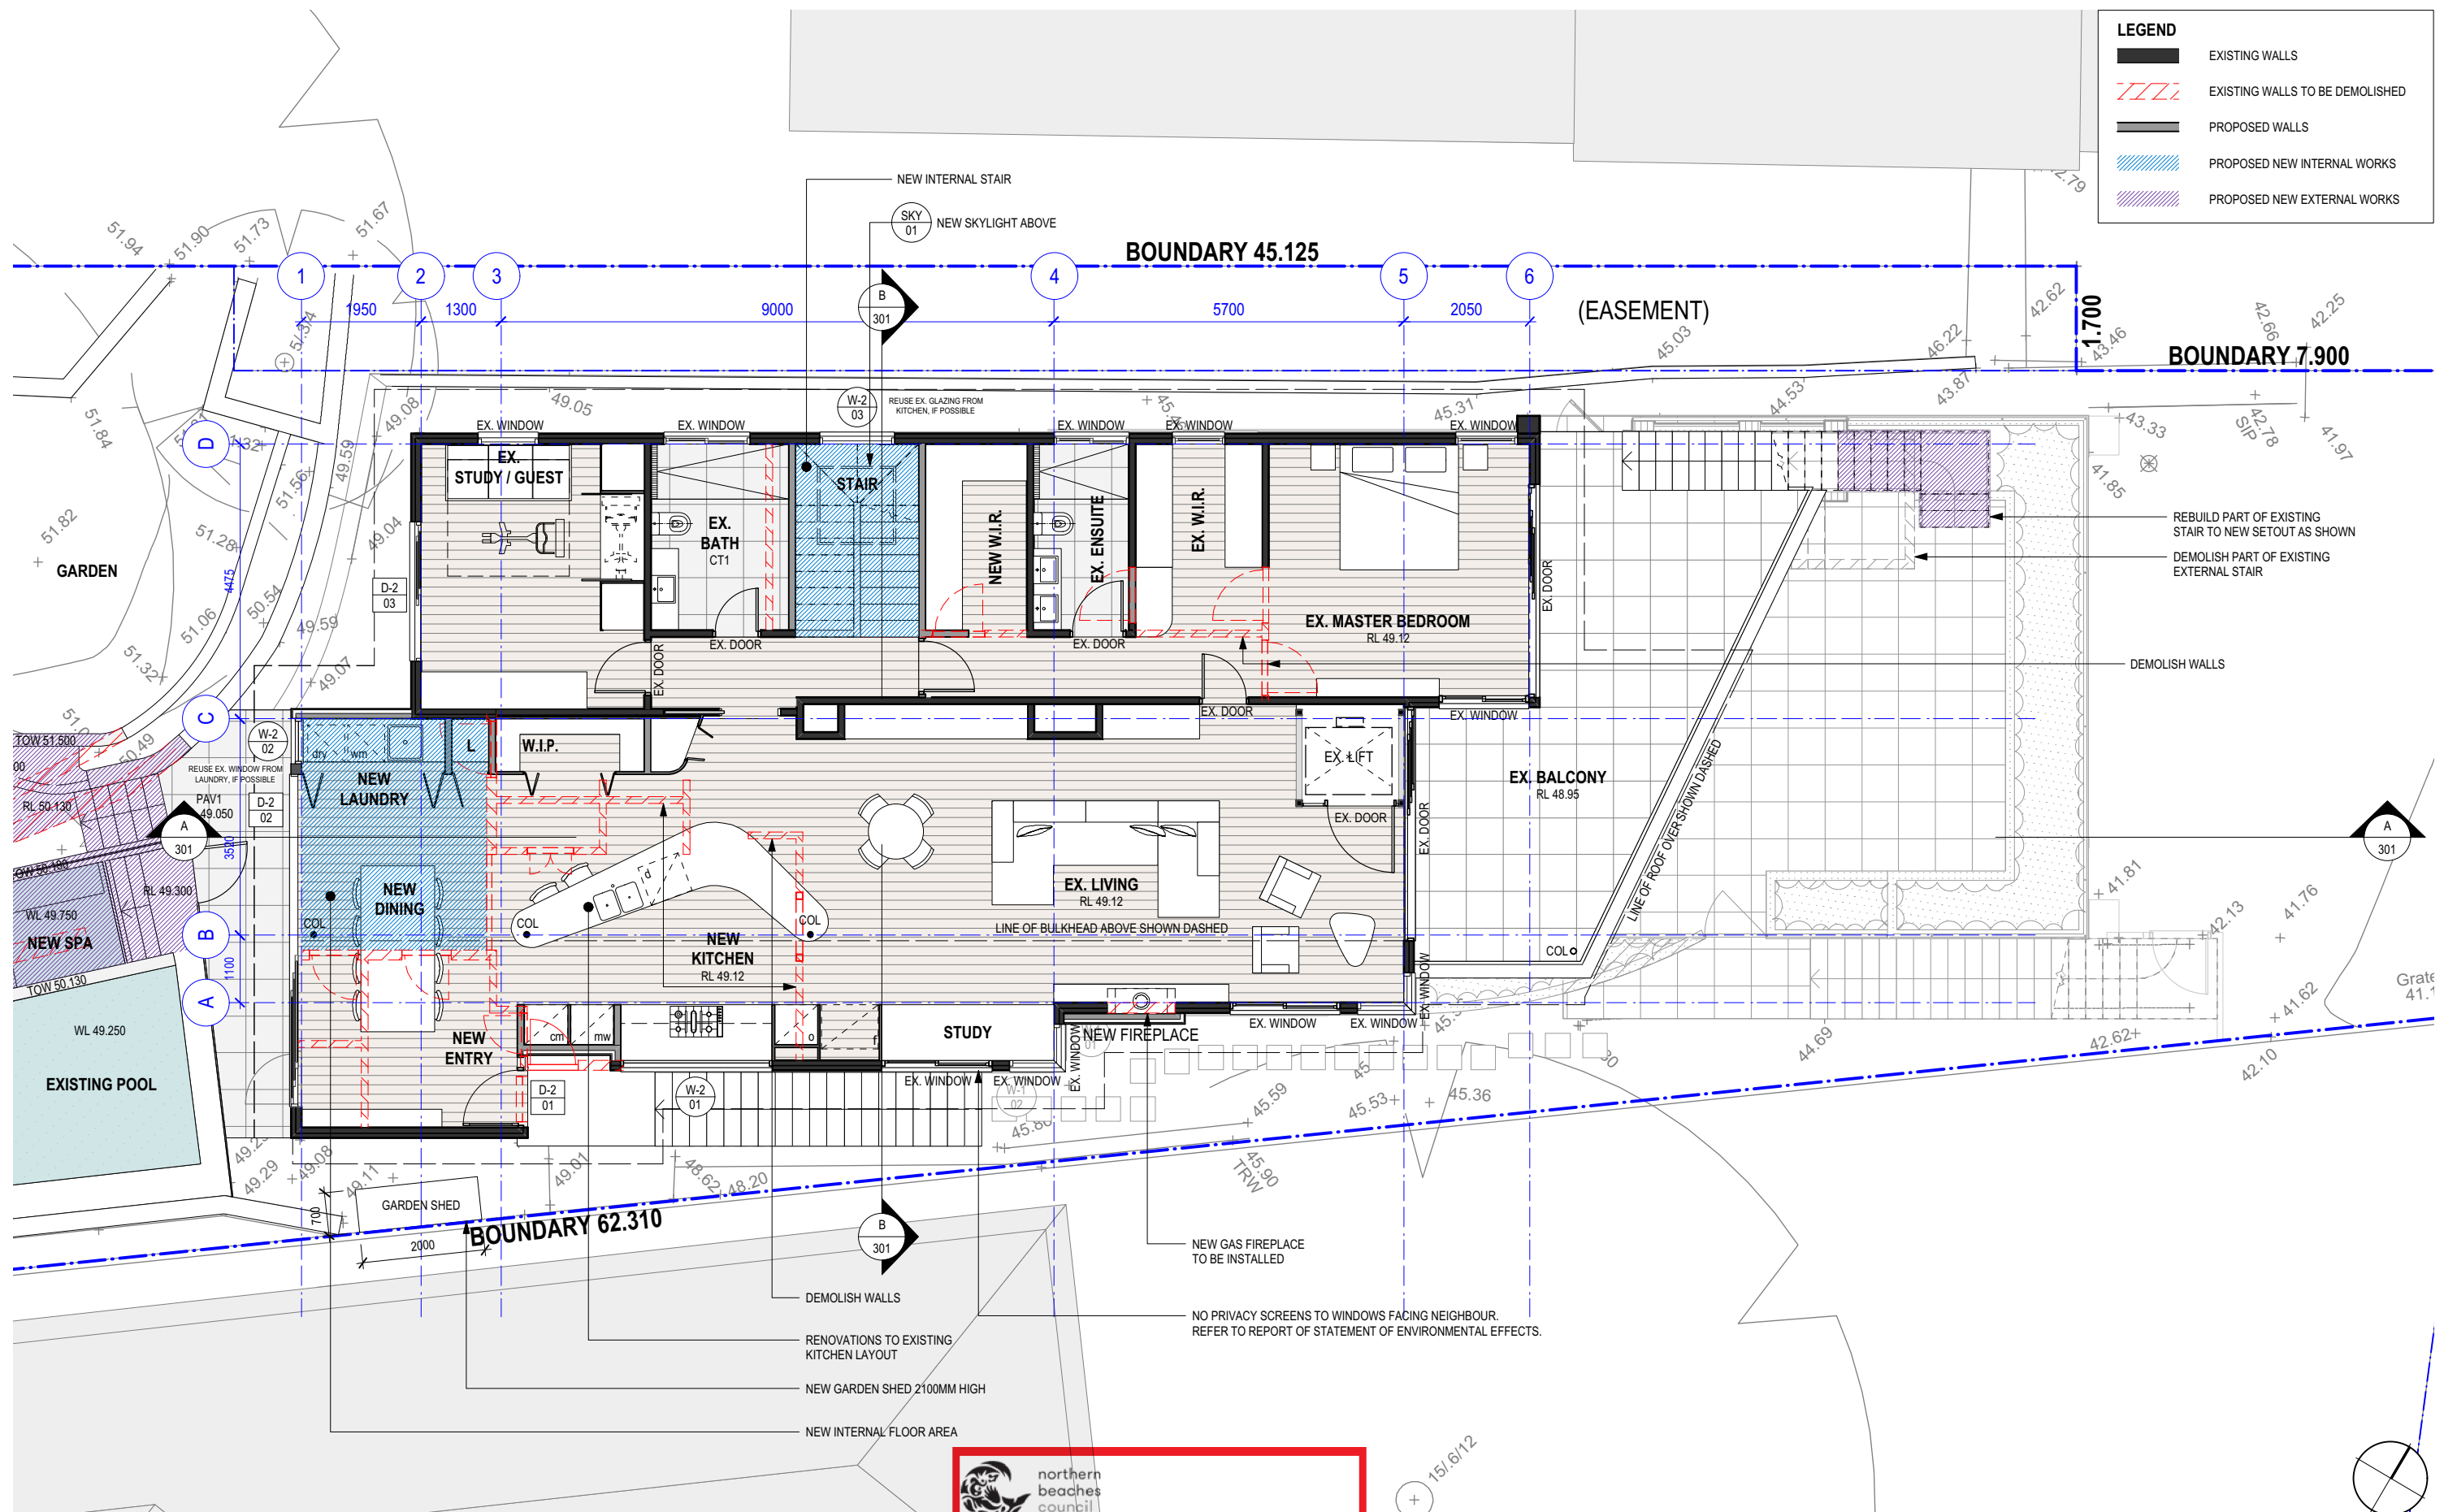

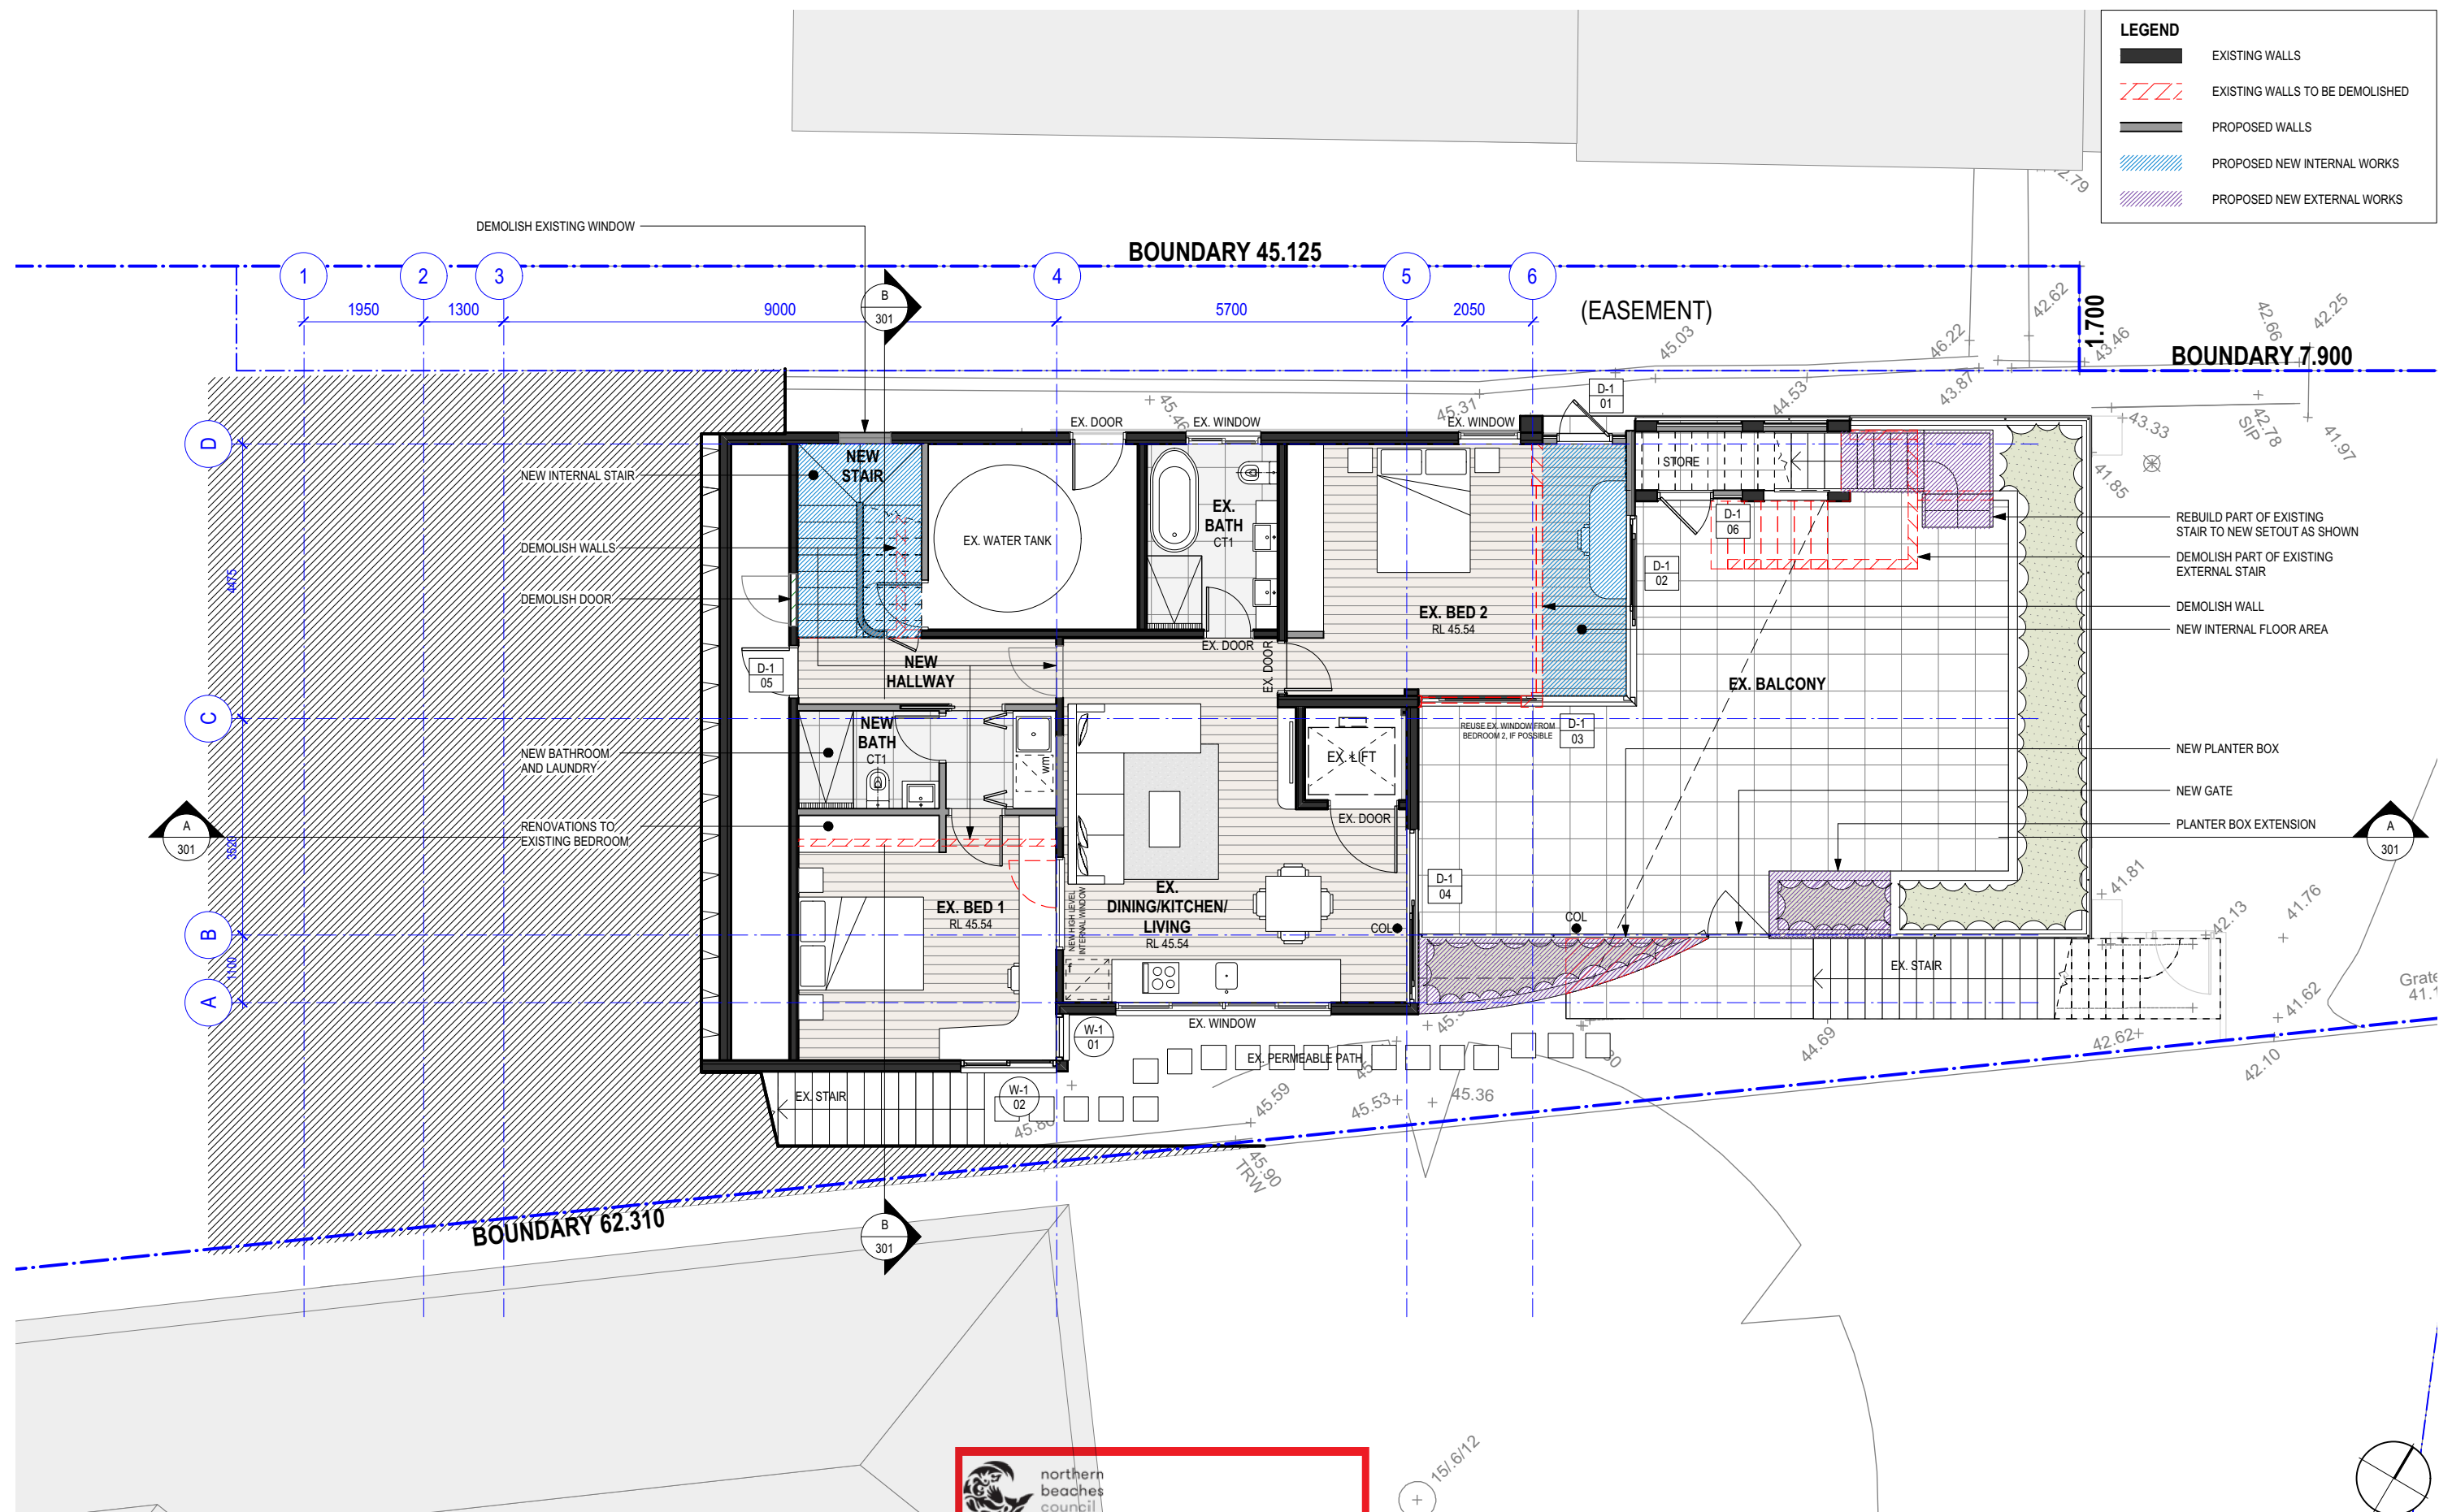

FOR DEVELOPMENT APPLICATION ONLY

REISSUED FOR DEVELOPMENT APPLICATION
AMENDMENT

LEVEL 2 / 271 ALFRED STREET NORTH
NORTH SYDNEY NSW 2060
EMAIL: architects@mhdp.com.au
TELEPHONE (02) 9955 5608
NSW NOMINATED ARCHITECT
MARK HURCUM - Reg. No. 5605
© Mark Hurcum Design Practice Pty Limited
ON THE BLOCK 2019

13/5/21
DATE

B
REVISION

This drawing is the copyright of Mark
Hurcum Design Practice Pty Limited and
may not be altered, reproduced or
transmitted in any form or by any means
in part or in whole without the written
permission of Mark Hurcum Design
Practice Pty Limited.

ALTERATIONS AND ADDITIONS TO FIRST FLOOR PLAN
11 GRANDVIEW DRIVE NEWPORT


**THIS PLAN IS TO BE READ IN
CONJUNCTION WITH
THE CONDITIONS OF DEVELOPMENT
CONSENT**

DA2021/0313

1:100 @ A3

2015 A102 B
SEPTEMBER 2020

MHDP
ARCHITECTS

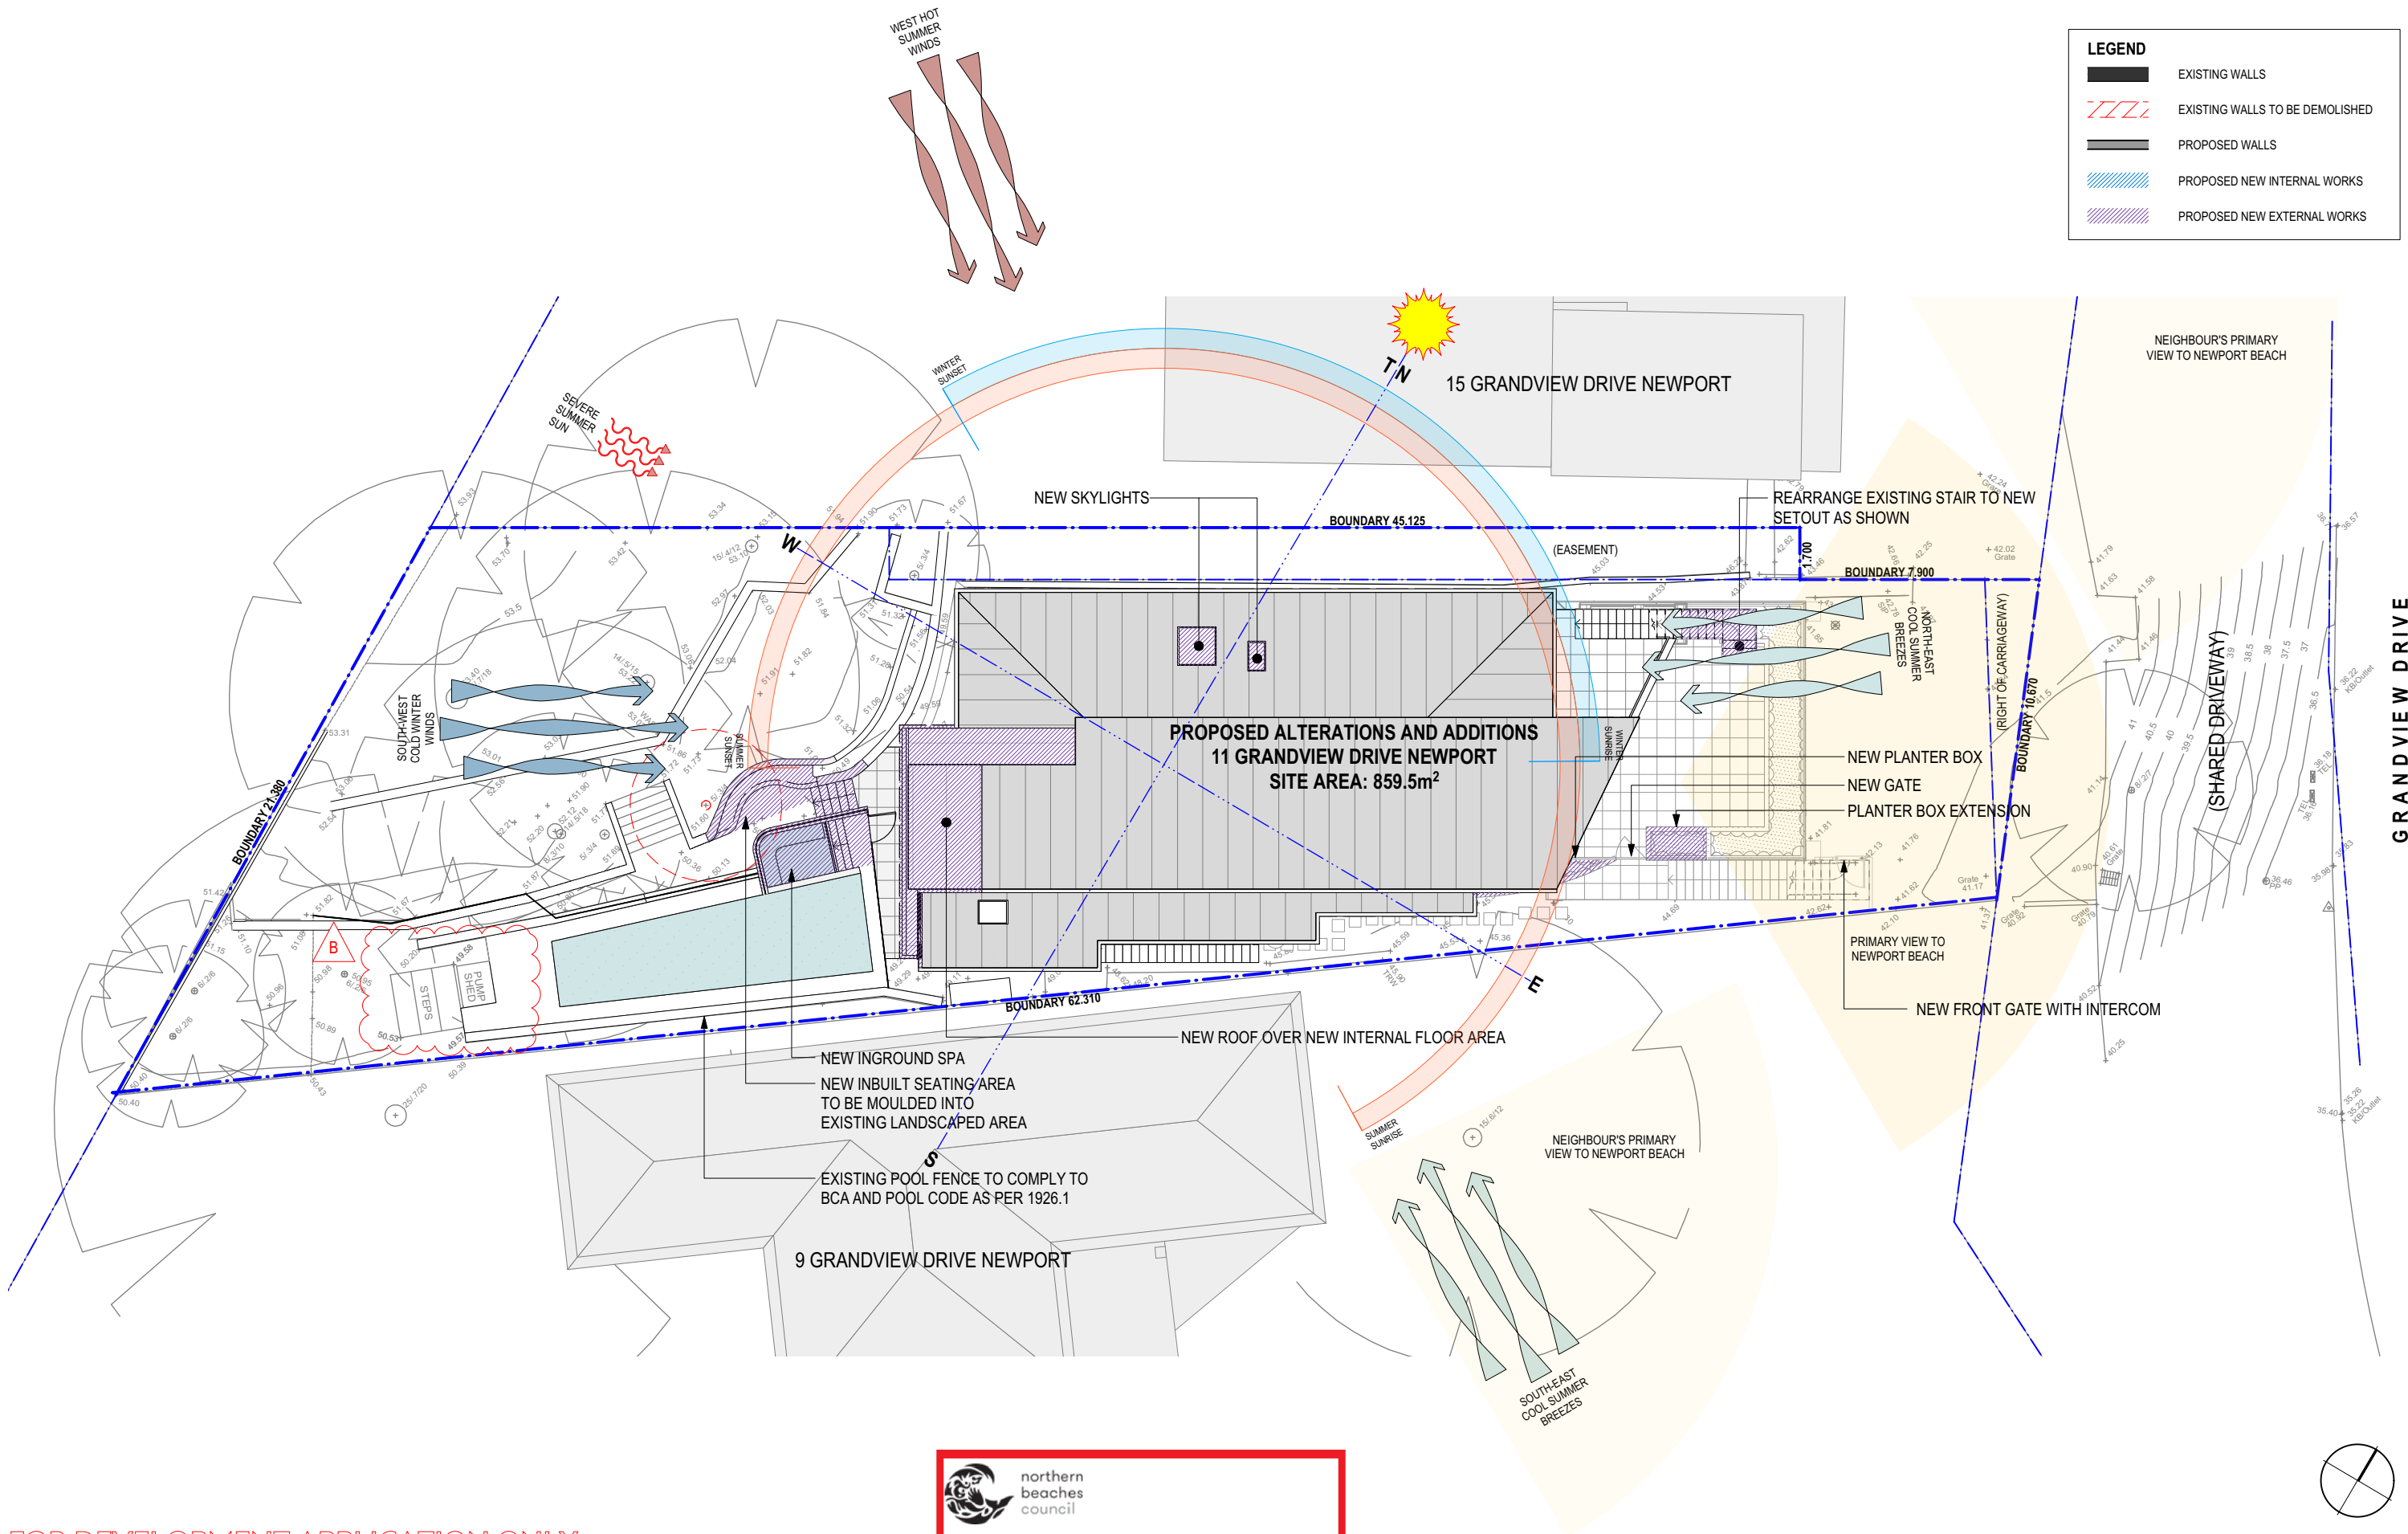

FOR DEVELOPMENT APPLICATION ONLY

REISSUED FOR DEVELOPMENT APPLICATION
AMENDMENT
LEVEL 2 / 271 ALFRED STREET NORTH
NORTH SYDNEY NSW 2060
EMAIL: architects@mhdp.com.au
TELEPHONE (02) 9955 5608
NSW NOMINATED ARCHITECT
MARK HURCUM - Reg. No. 5605
© Mark Hurcum Design Practice Pty Limited
ON THE BLOCK 2020-A

13/5/21
DATE
B
REVISION

This drawing is the copyright of Mark
Hurcum Design Practice Pty Limited and
may not be altered, reproduced or
transmitted in any form or by any means
in part or in whole without the written
permission of Mark Hurcum Design
Practice Pty Limited.

ALTERATIONS AND ADDITIONS
11 GRANDVIEW DRIVE NEWPORT



THIS PLAN IS TO BE READ IN
CONJUNCTION WITH
THE CONDITIONS OF DEVELOPMENT
CONSENT

DA2021/0313

SITE PLAN AND SITE ANALYSIS

1:200 @ A3

2015

A001 B

SEPTEMBER 2020

MHDP
ARCHITECTS

