Residential Development Landscape Section 4.55 96 North Steyne Manly

Drawing Schedule

Prawing Title	Scale
andscape Coversheet	N/A
andscape Plan - Ground Floor	1:100
andscape Plan -Level 4	1:100
andscape Details	As Shown
andscape Character	N/A
	andscape Coversheet andscape Plan - Ground Floor andscape Plan -Level 4 andscape Details

Plant So	hedule					
Symbol	Botanical Name	Common Name	Mature Size (h x w)	Pot Size	Spacing	Quantity
-	SHRUBS & ACCENTS					
Аа	Agave attenuata	Foxtail Agave	2 x 1.5	300mm	As Shown	52
Ву	Beschorneria yuccoides	Mexican Lily	1.0 x 1.5	300mm	As Shown	45
Са	Correa alba	white correa	1.0 x 1.0	300mm	As Shown	52
Lb	Leucophyta brownii	Cushion Bush	1.0 x 1.0	300mm	As Shown	44
Rs	Rhagodia spinescens	Rhagodia Aussie Flat Bush	0.5 x 1.0	300mm	As Shown	51
WBG	Westringia fruticosa 'Blue Gem'	Coastal Rosemary	1.0 × 1.0	300mm	As Shown	17
	GRASSES AND GROUNDCOVERS					
Cg	Carpobrotus glaucescens	Angular sea-fig	0.3 x 2.0	150mm	5/m2	82
DSF	Dichondra argentea 'Silver Falls'	Dichondra Silver Falls	0.8 x 5	150mm	5/m2	56
Gt	Gazania tomentosa	Silver Leaf	0.3 x 1.0	150mm	5/m2	40
SS	Senecio serpens	Blue Chalk Sticks	0.3 x 1.0	150mm	5/m2	69
	Green Roof Planting Matrix (Level 4)					
Ei	Echeveria imbricata	Echeveria	0.2x.2	150mm	As Shown	14
EVQ	Echeveria 'Violet Queen'	Violet Queen	0.2x.2	150mm	As Shown	14
SG	Sedum 'Green Jelly Bean'	Green Jelly Bean Sedum	0.3x1	150mm	As Shown	14
SGM	Sedum 'Gold Mound'	Gold Mound Sedum	0.3x1	150mm	As Shown	14
sv	Sedum 'Voodoo'	Voodoo Sedum	0.3x1	150mm	As Shown	14
Sru	Sedum x rebrotinctum	Common Jelly Bean Sedum	0.3x1	150mm	As Shown	14




SITE AERIAL | NTS

© 2021 Site Image (NSW) Pty Ltd ABN 44 801 262 380 as agent for Site Image NSW Partnership. All rights reserved. This drawing is copyright and shall not be reproduced or copied in any form or by any means (graphic, electronic or mechanical including photocopy) without the written permission of Site Image (NSW) Pty Ltd Any license, expressed or implied, to use this document for any purpose what so ever is restricted to the terms of the written agreement between Site Image (NSW) Pty Ltd and the instructing party.

The contractor shall check and verify all work on site (including work by others) before commencing the landscape installation. Any discrepancies are to be reported to the Project Manager or Landscape Architect prior to commencing work. Do not scale this drawing. Any required dimensions not shown shall be referred to the Landscape Architect for confirmation.

Response to Comment RH NM 03.11.2022 Architectural Coordination RH NM 18.10.2022 RH NM 20.07.2021 Landscape Planting Updated Landscape Section 4.55 RH NM 12.07.2021 Issue Revision Description Drawn Check Date

Legend

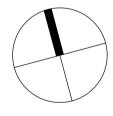

Project 96 North Steyne, Manly

Client Squillace





Landscape Architects

Fax: (61 2) 9698 2877 www.siteimage.com.au Site Image (NSW) Pty Ltd ABN 44 801 262 380

Level 1, 3-5 Baptist Street Redfern NSW 2016 Australia

Tel: (61 2) 8332 5600

LANDSCAPE SECTION 4.55

Drawing Name Coversheet


Scale Job Number

Drawing Number

Issue

SS21-4696


000 D

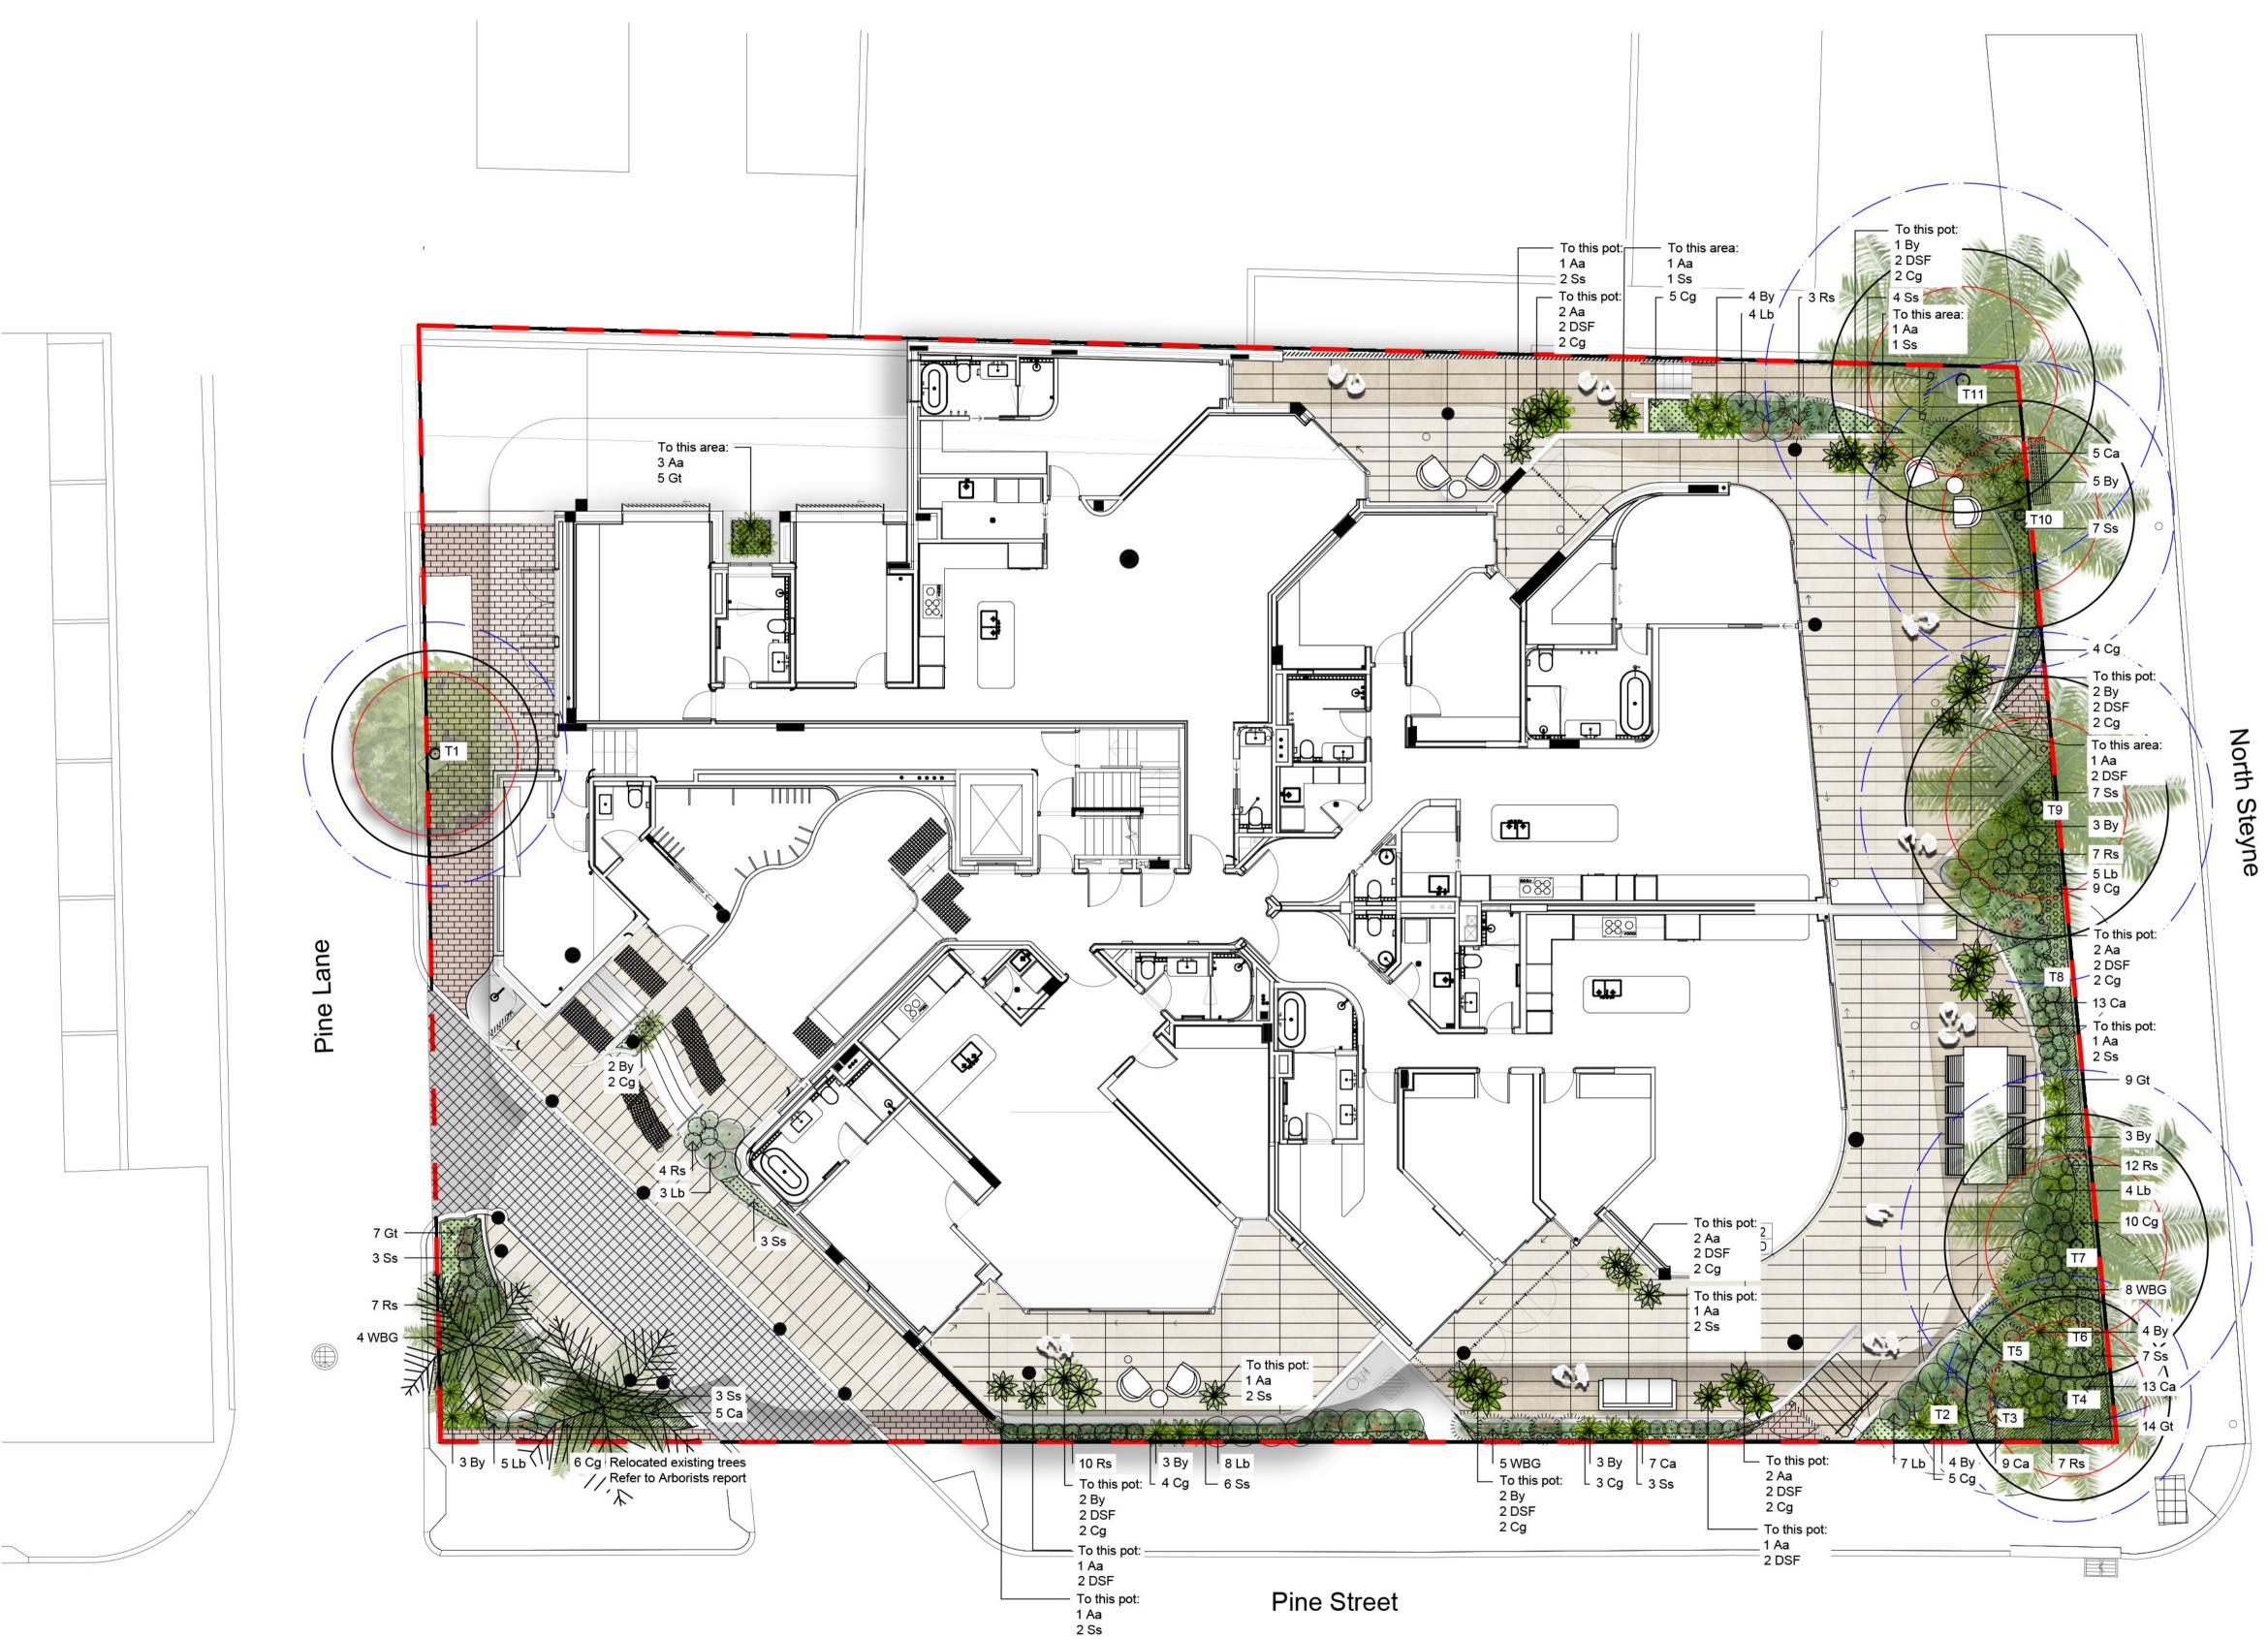

Pine Street

© 2021 Site Image (NSW) Pty Ltd ABN 44 801 262 380 as agent for Site Image NSW Partnership. All rights reserved. This drawing is copyright and shall not be reproduced or copied in any form or by any means (graphic, electronic or mechanical including photocopy) without the written permission of Site Image (NSW) Pty Ltd Any license, expressed or implied, to use this document for any purpose what so ever is restricted to the terms of the written agreement between Site Image (NSW) Pty Ltd and the instructing party.

The contractor shall check and verify all work on site (including work by others) before commencing the landscape installation. Any discrepancies are to be reported to the Project Manager or Landscape Architect prior to commencing work. Do not scale this drawing. Any required dimensions not shown shall be referred to the Landscape Architect for confirmation.

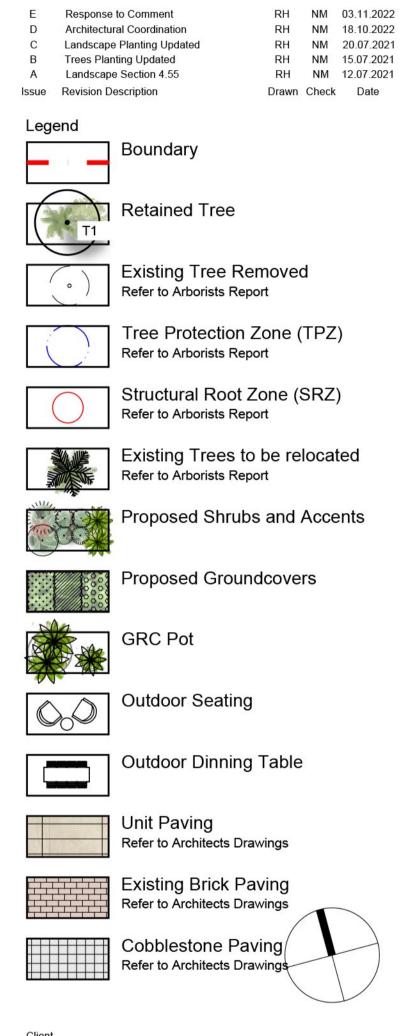

Client Squillace

Project 96 North Steyne, Manly



Level 1, 3-5 Baptist Street Redfern NSW 2016 Australia



Tel: (61 2) 8332 5600 Fax: (61 2) 9698 2877 www.siteimage.com.au Site Image (NSW) Pty Ltd ABN 44 801 262 380


LANDSCAPE SECTION 4.55

Drawing Name

Landscape Plan - Ground Floor


1 2 **Drawing Number** Issue 101 E


^{Scale} 1:100 @ A1 Job Number SS21-4696

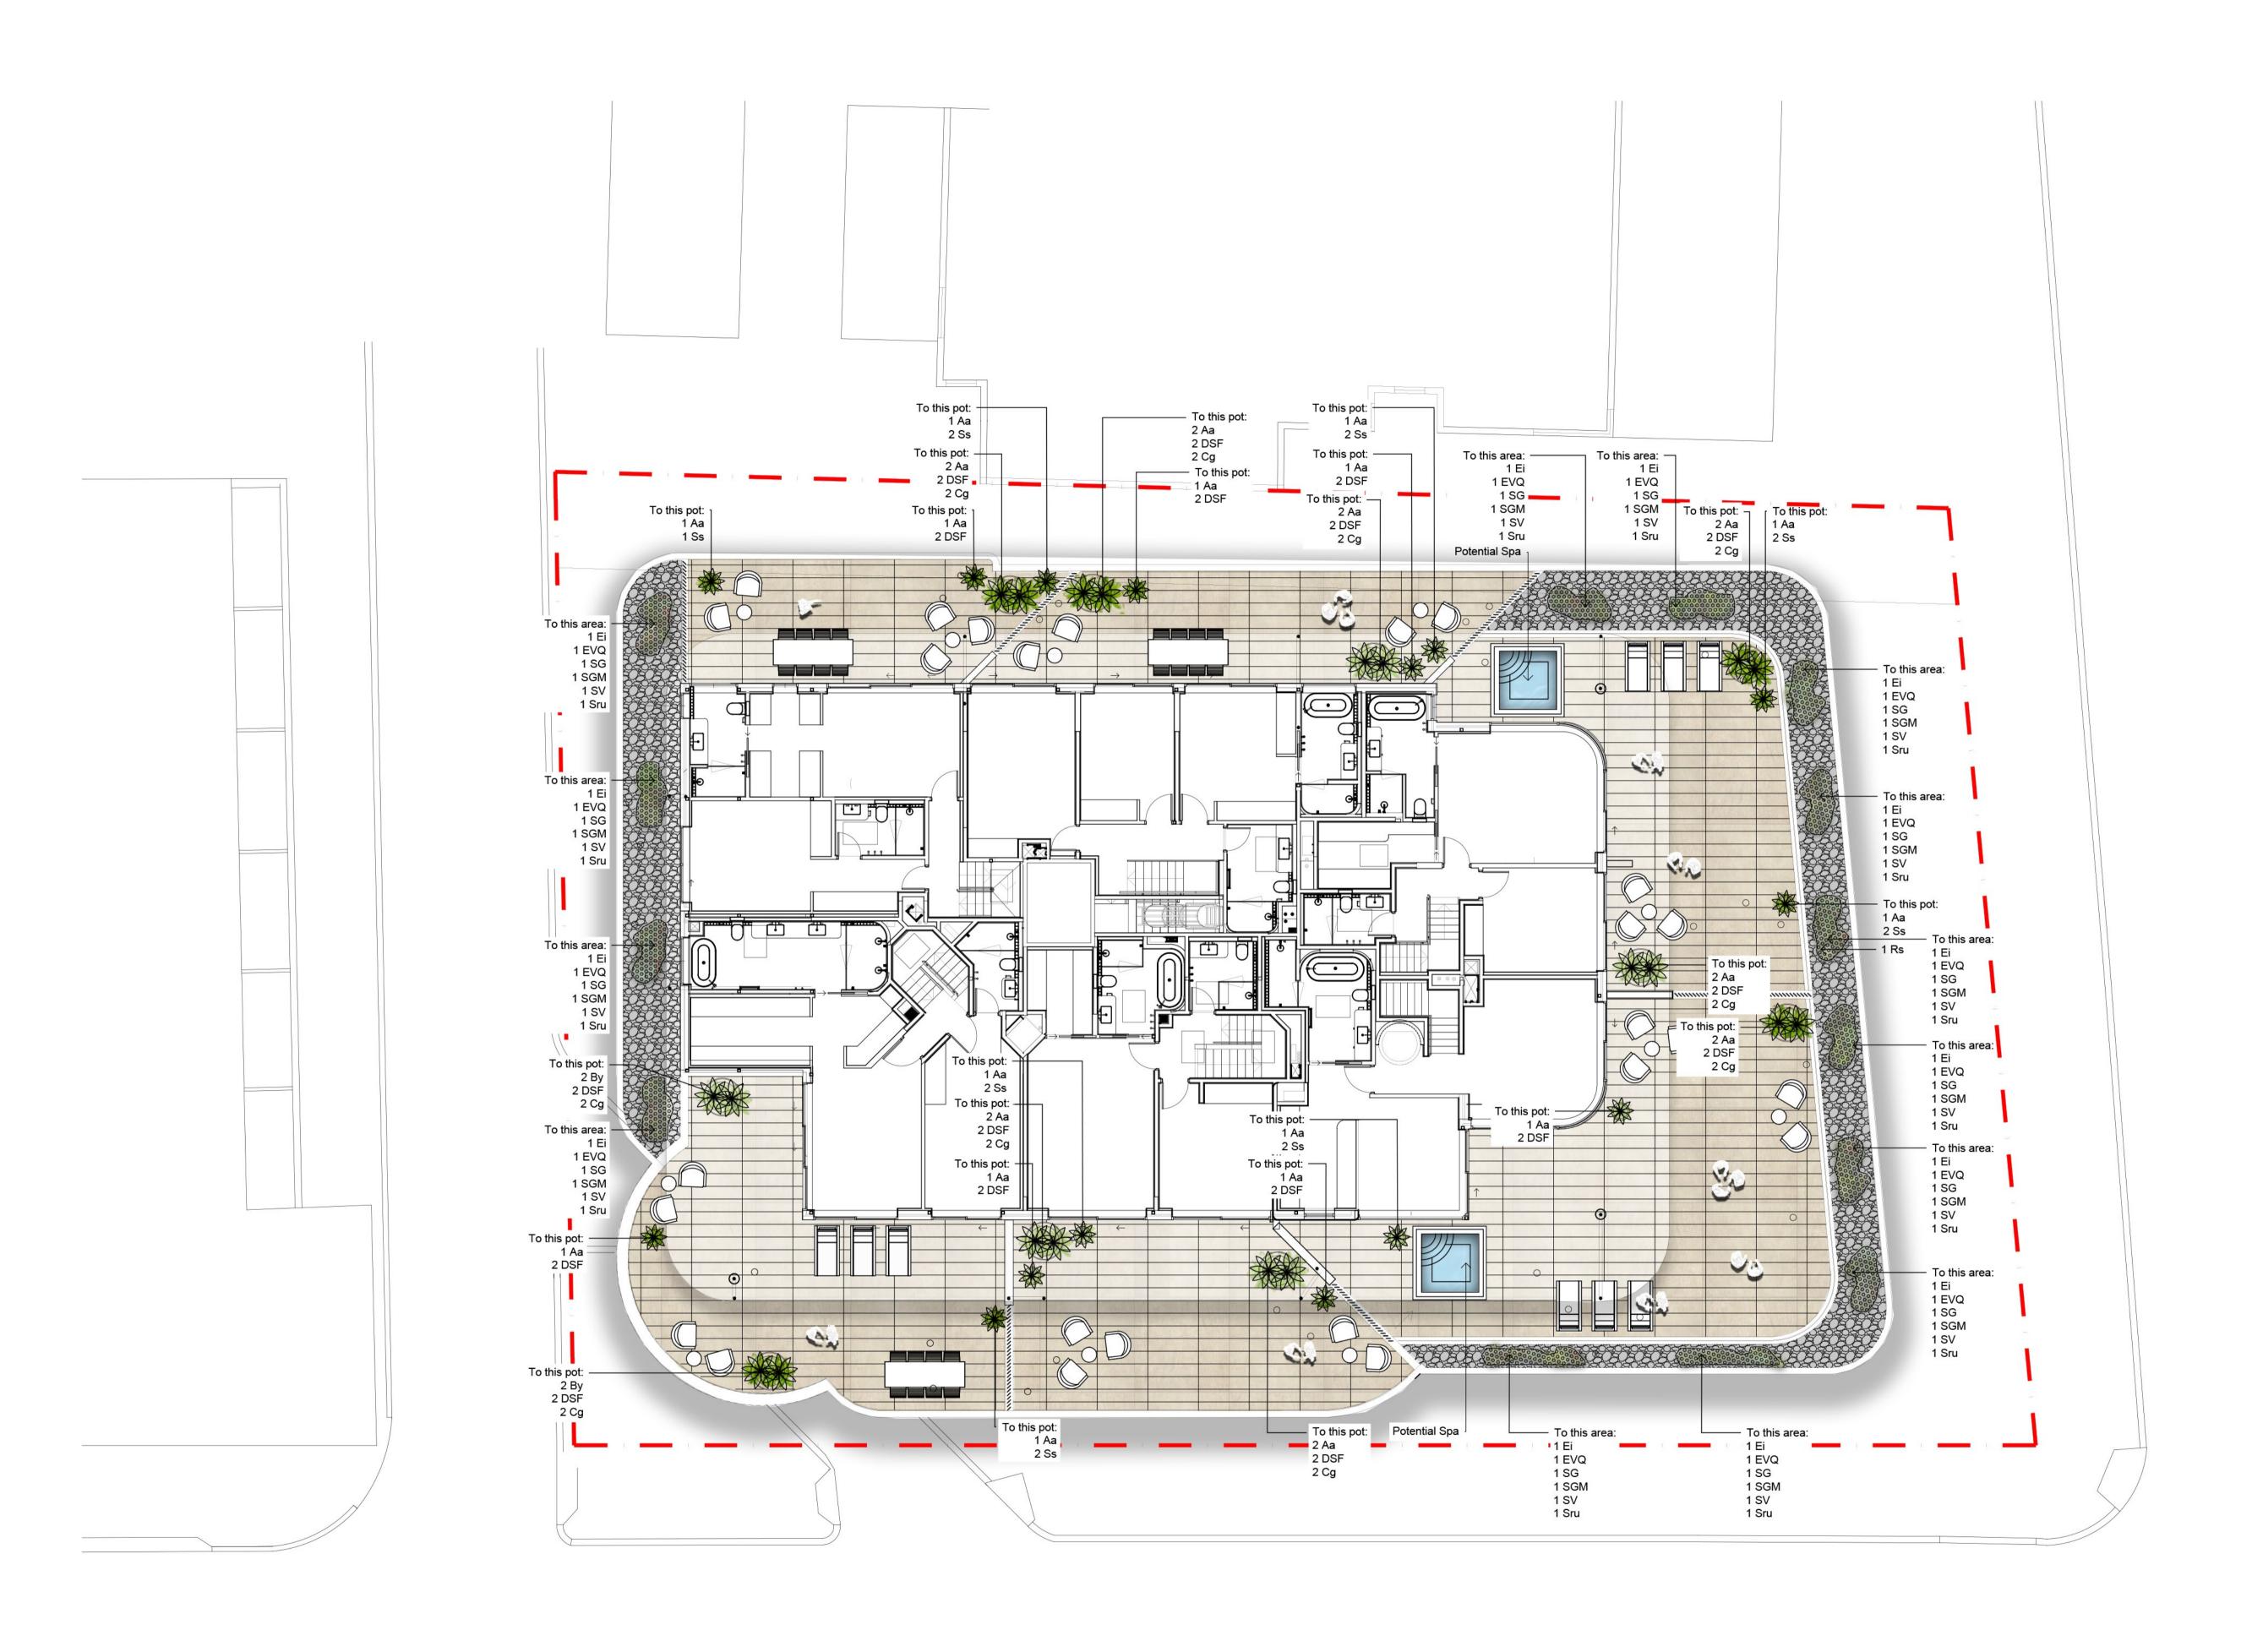

© 2021 Site Image (NSW) Pty Ltd ABN 44 801 262 380 as agent for Site Image NSW Partnership. All rights reserved. This drawing is copyright and shall not be reproduced or copied in any form or by any means (graphic, electronic or mechanical including photocopy) without the written permission of Site Image (NSW) Pty Ltd Any license, expressed or implied, to use this document for any purpose what so ever is restricted to the terms of the written agreement between Site Image (NSW) Pty Ltd and the instructing party.

The contractor shall check and verify all work on site (including work by others) before commencing the landscape installation. Any discrepancies are to be reported to the Project Manager or Landscape Architect prior to commencing work. Do not scale this drawing. Any required dimensions not shown shall be referred to the Landscape Architect for confirmation.

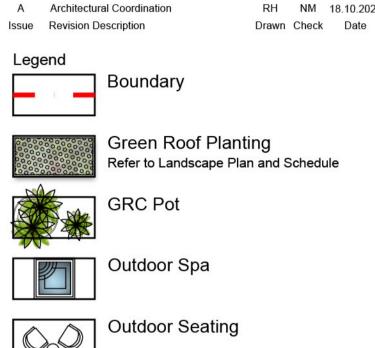


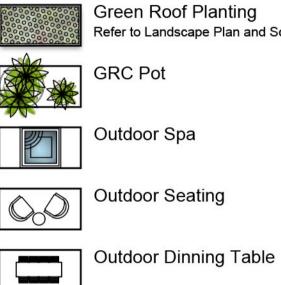

Sun Chair

Unit Paving

Gravel Paving

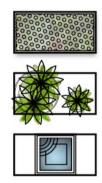

Client

Project

Squillace

B Response to Comment

RH NM 03.11.2022 RH NM 18.10.2022

LANDSCAPE SECTION 4.55

1 2

Drawing Number

^{Scale} 1:100 @ A1

SS21-4696

Drawing Name

Job Number

Level 1, 3-5 Baptist Street Redfern NSW 2016

Tel: (61 2) 8332 5600 Fax: (61 2) 9698 2877 www.siteimage.com.au

Australia

Site Image (NSW) Pty Ltd ABN 44 801 262 380


Landscape Plan - Level 4


96 North Steyne, Manly




Issue


401 B

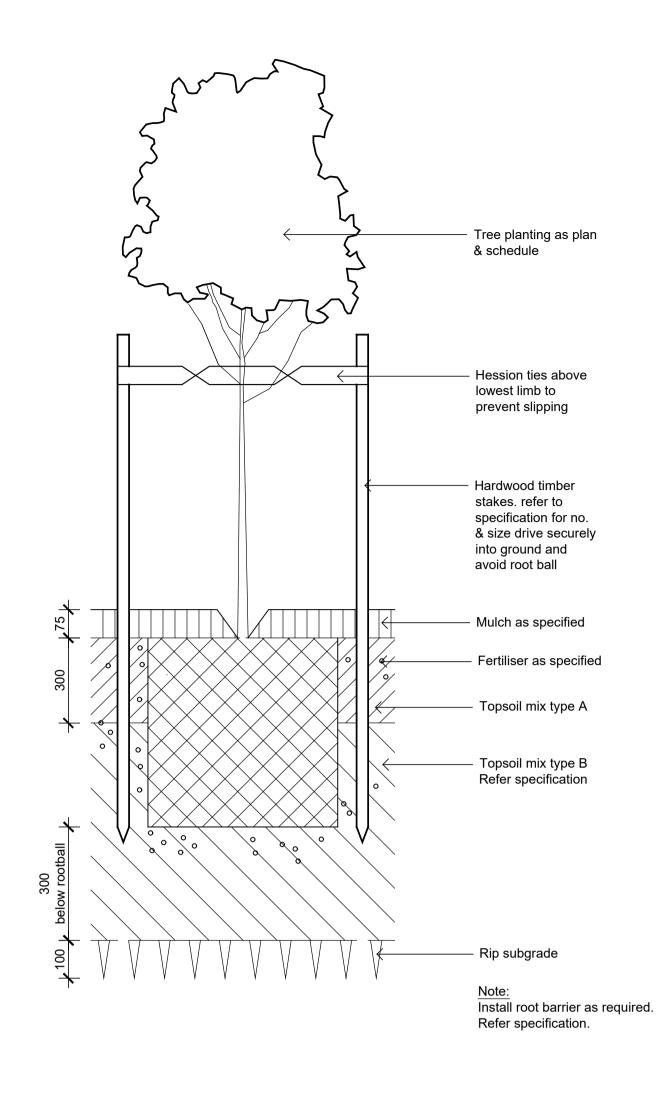

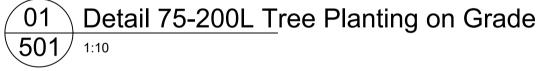


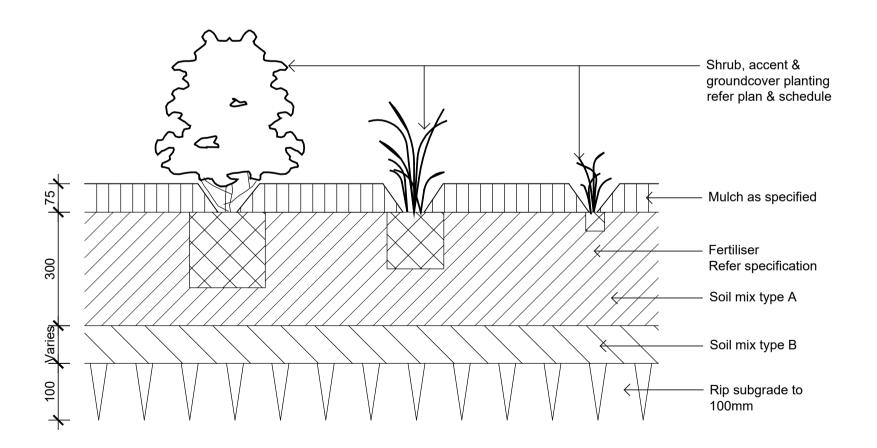




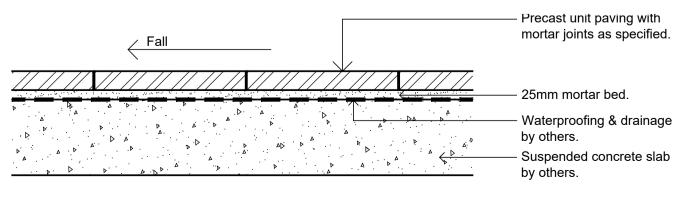



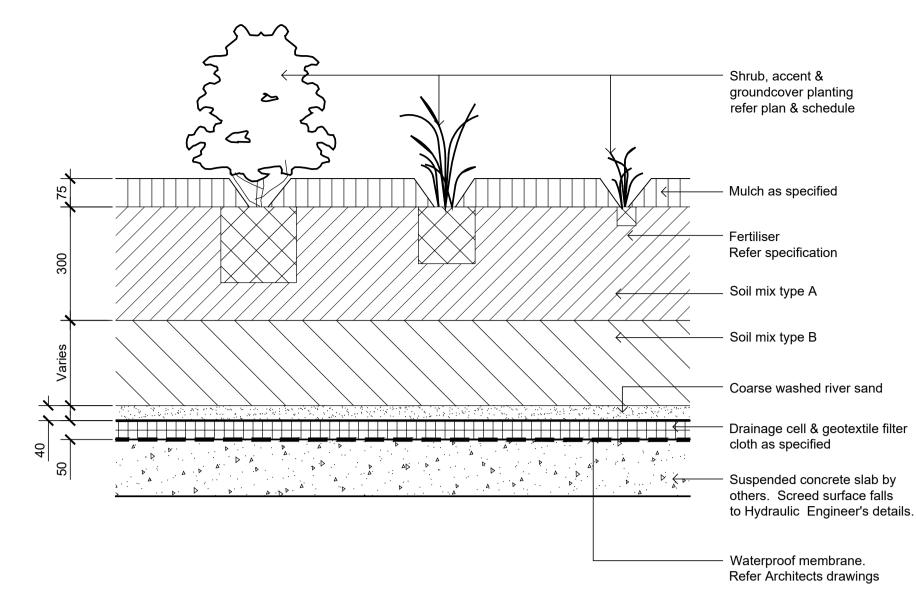



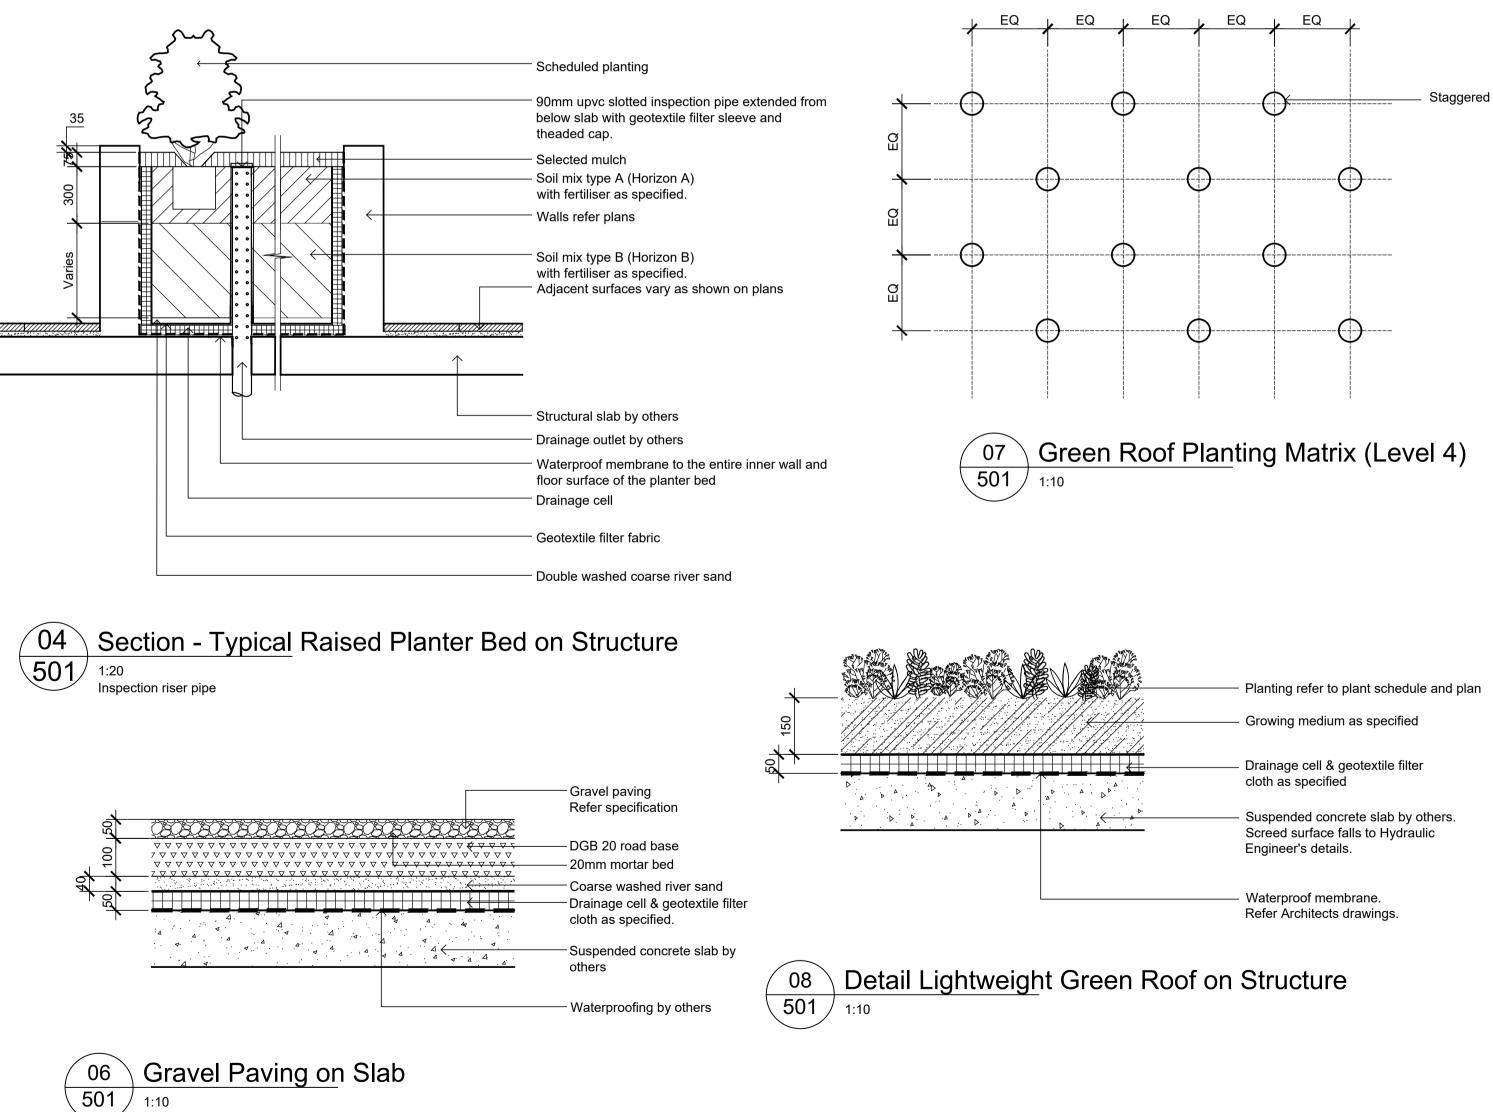


© 2021 Site Image (NSW) Pty Ltd ABN 44 801 262 380 as agent for Site Image NSW Partnership. All rights reserved. This drawing is copyright and shall not be reproduced or copied in any form or by any means (graphic, electronic or mechanical including photocopy) without the written permission of Site Image (NSW) Pty Ltd Any license, expressed or implied, to use this document for any purpose what so ever is restricted to the terms of the written agreement between Site Image (NSW) Pty Ltd and the instructing party.

The contractor shall check and verify all work on site (including work by others) before commencing the landscape installation. Any discrepancies are to be reported to the Project Manager or Landscape Architect prior to commencing work. Do not scale this drawing. Any required dimensions not shown shall be referred to the Landscape Architect for confirmation.

В	Architectural Coordination	RH	NM	18.10.2022
А	Landscape Section 4.55	RH	NM	12.07.2021
Issue	Revision Description	Drawn	Check	Date

Legend

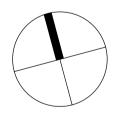

Project

96 North Steyne, Manly



Tel: (61 2) 8332 5600 Fax: (61 2) 9698 2877 www.siteimage.com.au

Level 1, 3-5 Baptist Street

Redfern NSW 2016

Australia

Client

Squillace

Site Image (NSW) Pty Ltd ABN 44 801 262 380 Landscape Architects

LANDSCAPE SECTION 4.55

Drawing Name

Landscape Details

^{Scale} 1:100 @ A1 Job Number

Drawing Number Issue 501 B

SS21-4696

Landscape Character



Pots to balcony



Coastal native plant mix to frontage



Green roof planting

Planting Palette



Agave attenuata



Beschorneria yuccoides



Correa alba



"Carpobrotus glaucescens



Dichondra argentea 'Silver Falls'



Gazania tomentosa



Echeveria imbricata



Echeveria 'Violet Queen'





Leucophyta brownii



Rhagodia spinescens



Sedum 'Green Jelly Bean'



Senecio serpens



Sedum 'Gold Mound'



Sedum 'Voodoo'

Sedum x rebrotinctum

Landscape Character

LANDSCAPE SECTION 4.55

Tel: (61 2) 8332 5600 Fax: (61 2) 9698 2877 www.siteimage.com.au Site Image (NSW) Pty Ltd ABN 44 801 262 380

Drawing Name

Job Number

^{Scale} 1:100 @ A1

SS21-4696

Landscape Architects


601 A

Level 1, 3-5 Baptist Street Redfern NSW 2016 Australia



96 North Steyne, Manly

Squillace

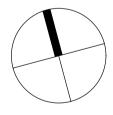



Issue Revision Description Legend

A Landscape Section 4.55

12.07.2021

of Site Image (NSW) Pty Ltd Any license, expressed or implied, to use this document for any purpose what so ever is restricted to the terms of the written agreement between Site Image (NSW) Pty Ltd and the instructing party. The contractor shall check and verify all work on site (including work by others) before commencing the landscape installation. Any discrepancies are to be reported to the Project Manager or Landscape Architect prior to commencing work. Do not scale this drawing. Any required dimensions not shown shall be referred to the Landscape Architect for confirmation.

© 2021 Site Image (NSW) Pty Ltd ABN 44 801 262 380 as agent for Site Image NSW Partnership. All rights reserved. This drawing is copyright and shall not be reproduced or copied in any form or by any means (graphic,

electronic or mechanical including photocopy) without the written permission