

LOT 58
DP 11067

LOT 57
DP 11067

LOT 56
DP 11067

 northern
beaches
council

**THIS PLAN IS TO BE READ IN
CONJUNCTION WITH
THE CONDITIONS OF DEVELOPMENT
CONSENT**

DA2023/1682



AMENDMENTS

THIS WORK IS TO BE COMPLETED WITH THE BUILDING CODE
OF AUSTRALIA, AS CODED AND RELEVANT BY LAWS
THE BUILDING MANUFACTURER SHALL CHECK AND VERIFY
ALL DIMENSIONS AS SHOWN AND CONSTRUCTION
METHODS PRIOR TO COMMENCEMENT OF WORKS.
PREFERENCES OF DIMENSIONED MEASUREMENTS TO BE
TAKEN OVER SCALED MEASUREMENTS.
THESE DRAWINGS HAVE BEEN PREPARED BY CORONA
PROJECTS AND SHALL REMAIN THE PROPERTY OF THE ABOVE
PARTY. THESE DRAWINGS ARE NOT TO BE USED IN ANY WAY WITHOUT
THE PERMISSION OF CORONA PROJECTS AND ARE SUBJECT
TO COPYRIGHT LAWS.
A COPY OF THIS PLAN IS TO BE SUBMITTED BY THE
PROFESSIONAL TO THE WATERBOARD FOR APPROVAL AS
REQUIRED BY THE LOCAL COUNCIL.
DESIGN INTENT ONLY - NOT FOR CONSTRUCTION.



PO BOX 1749 BONDI JUNCTION NSW 1355
PHONE: 0419 438 956
EMAIL: info@coronaprojects.com

DRAWING:
PROPOSED SITE PLAN



SCALE:
1:100 @ A2


PROJECT:
PROPOSED LANDSCAPE
WORKS

ADDRESS:
204 WHALE BEACH ROAD,
WHALE BEACH


SHEET No
1

DATE:
JULY 2023

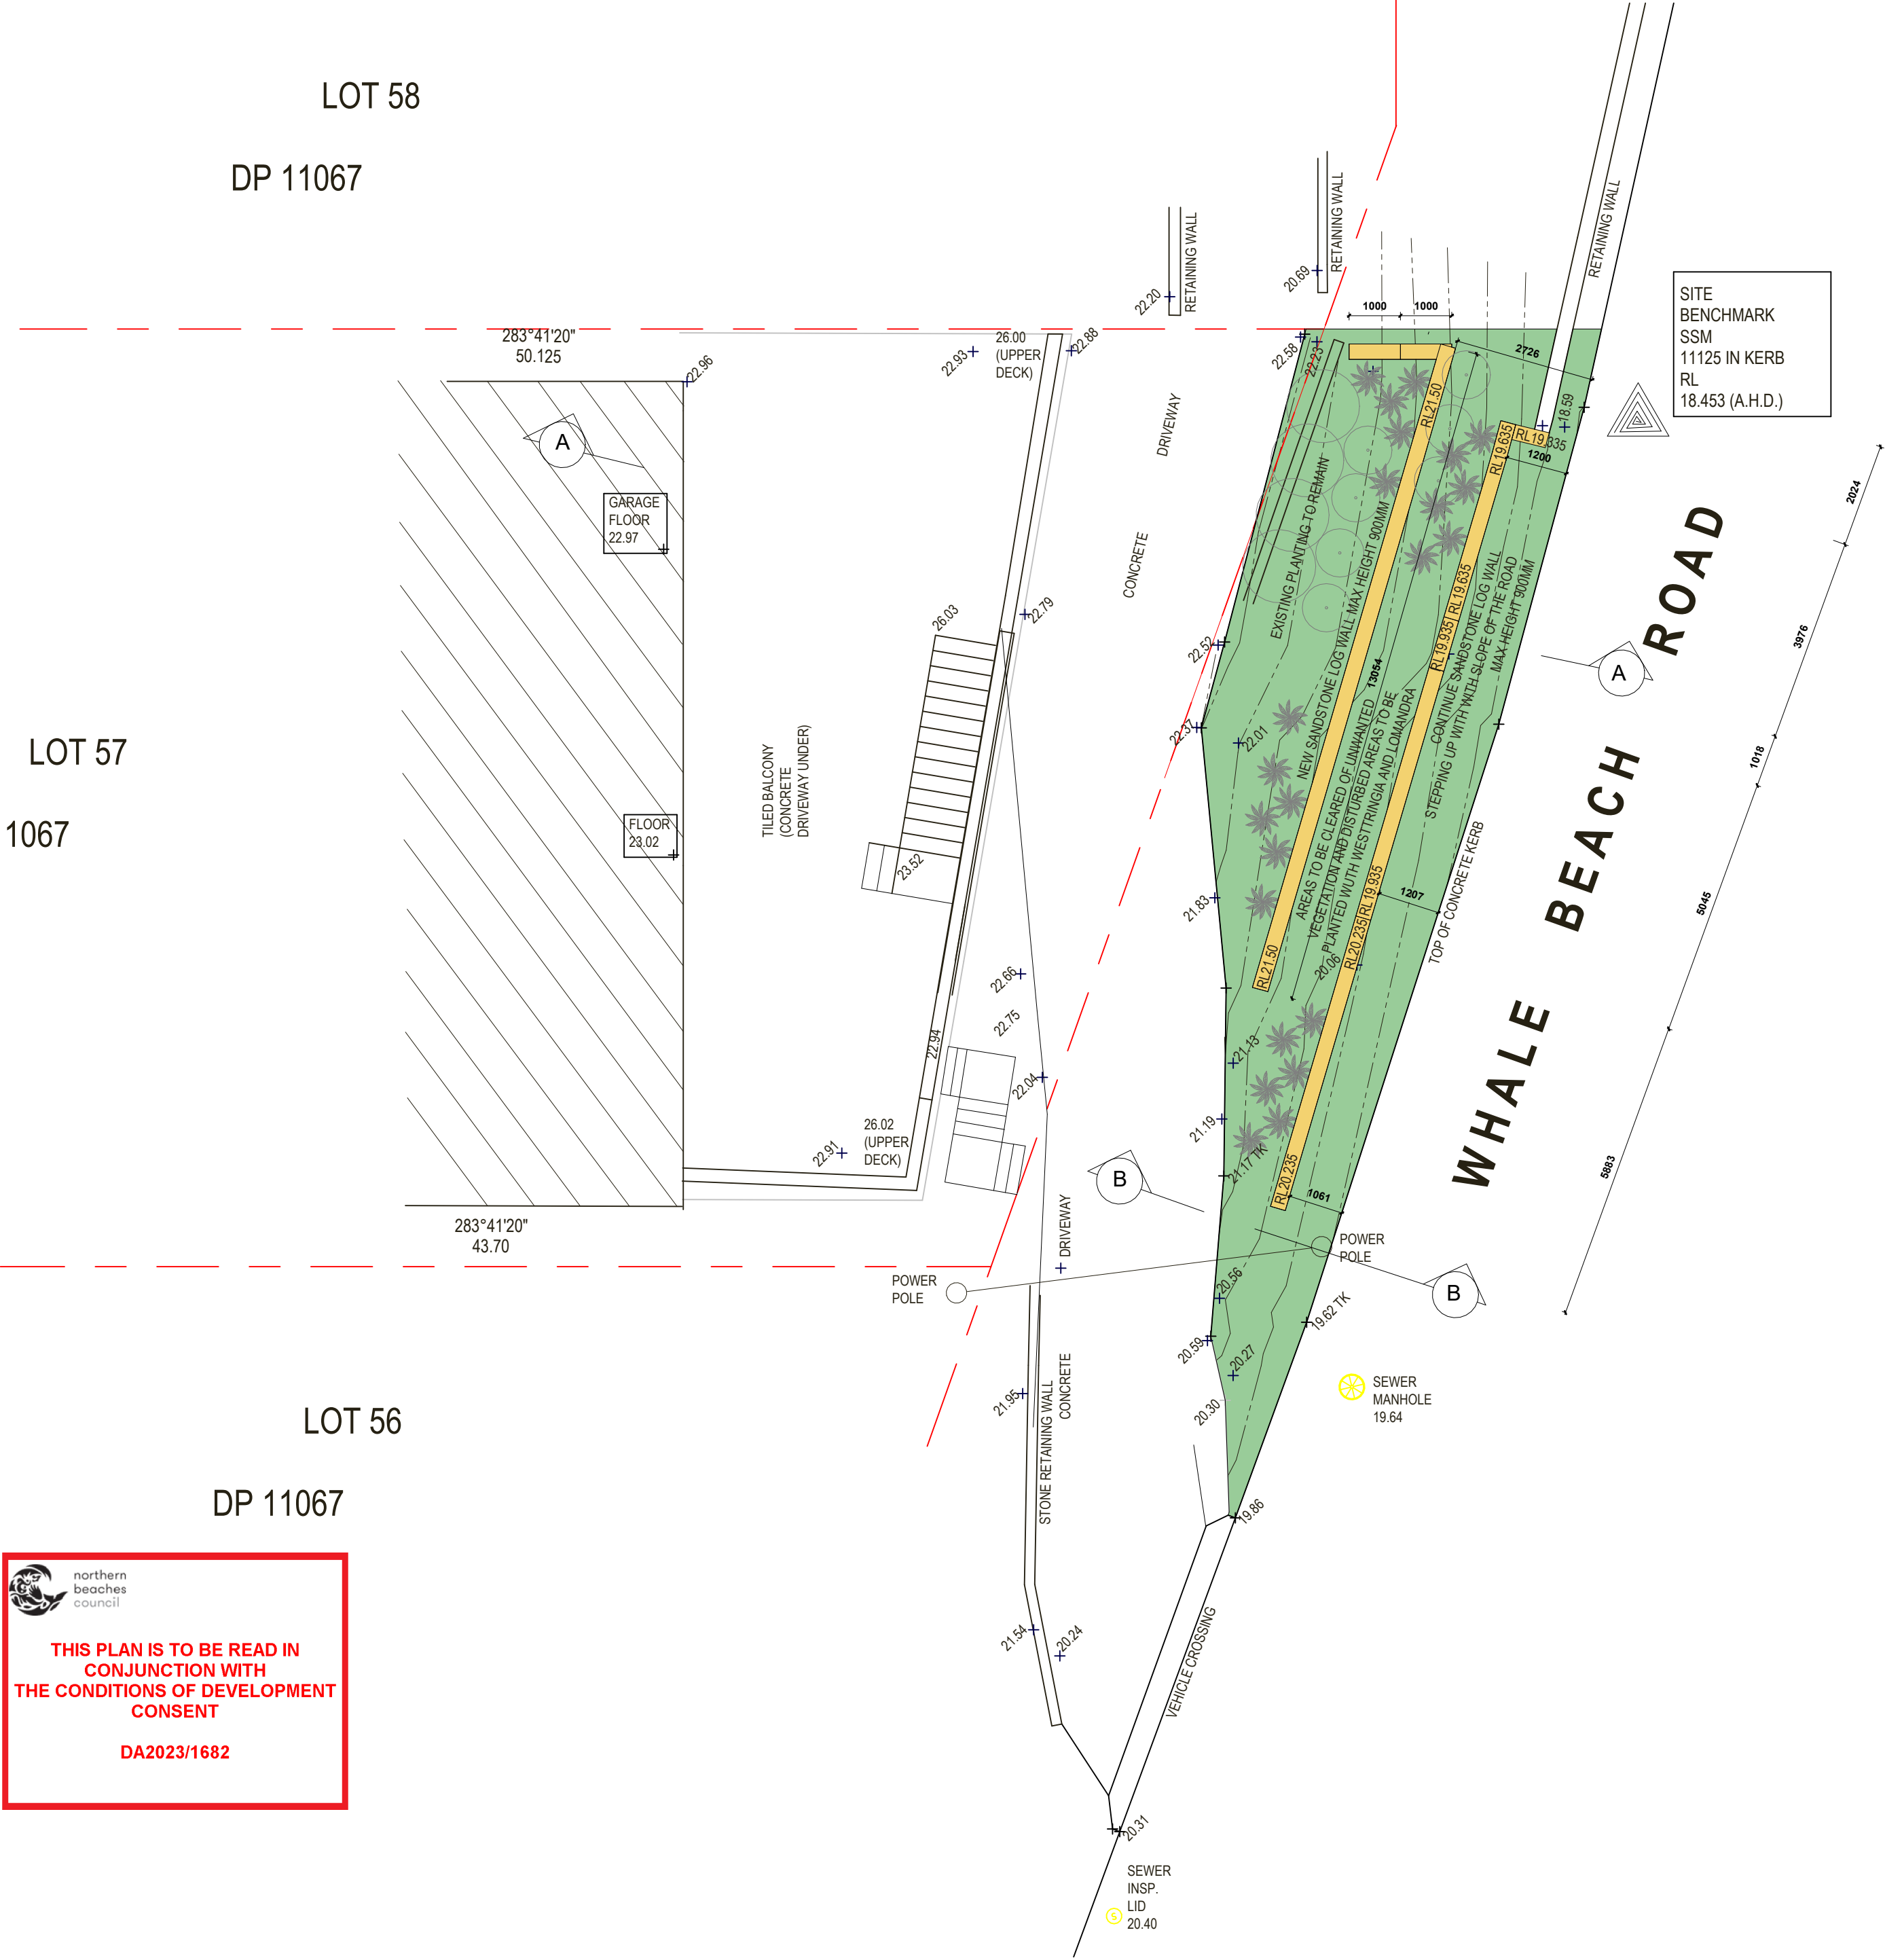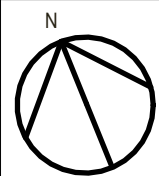

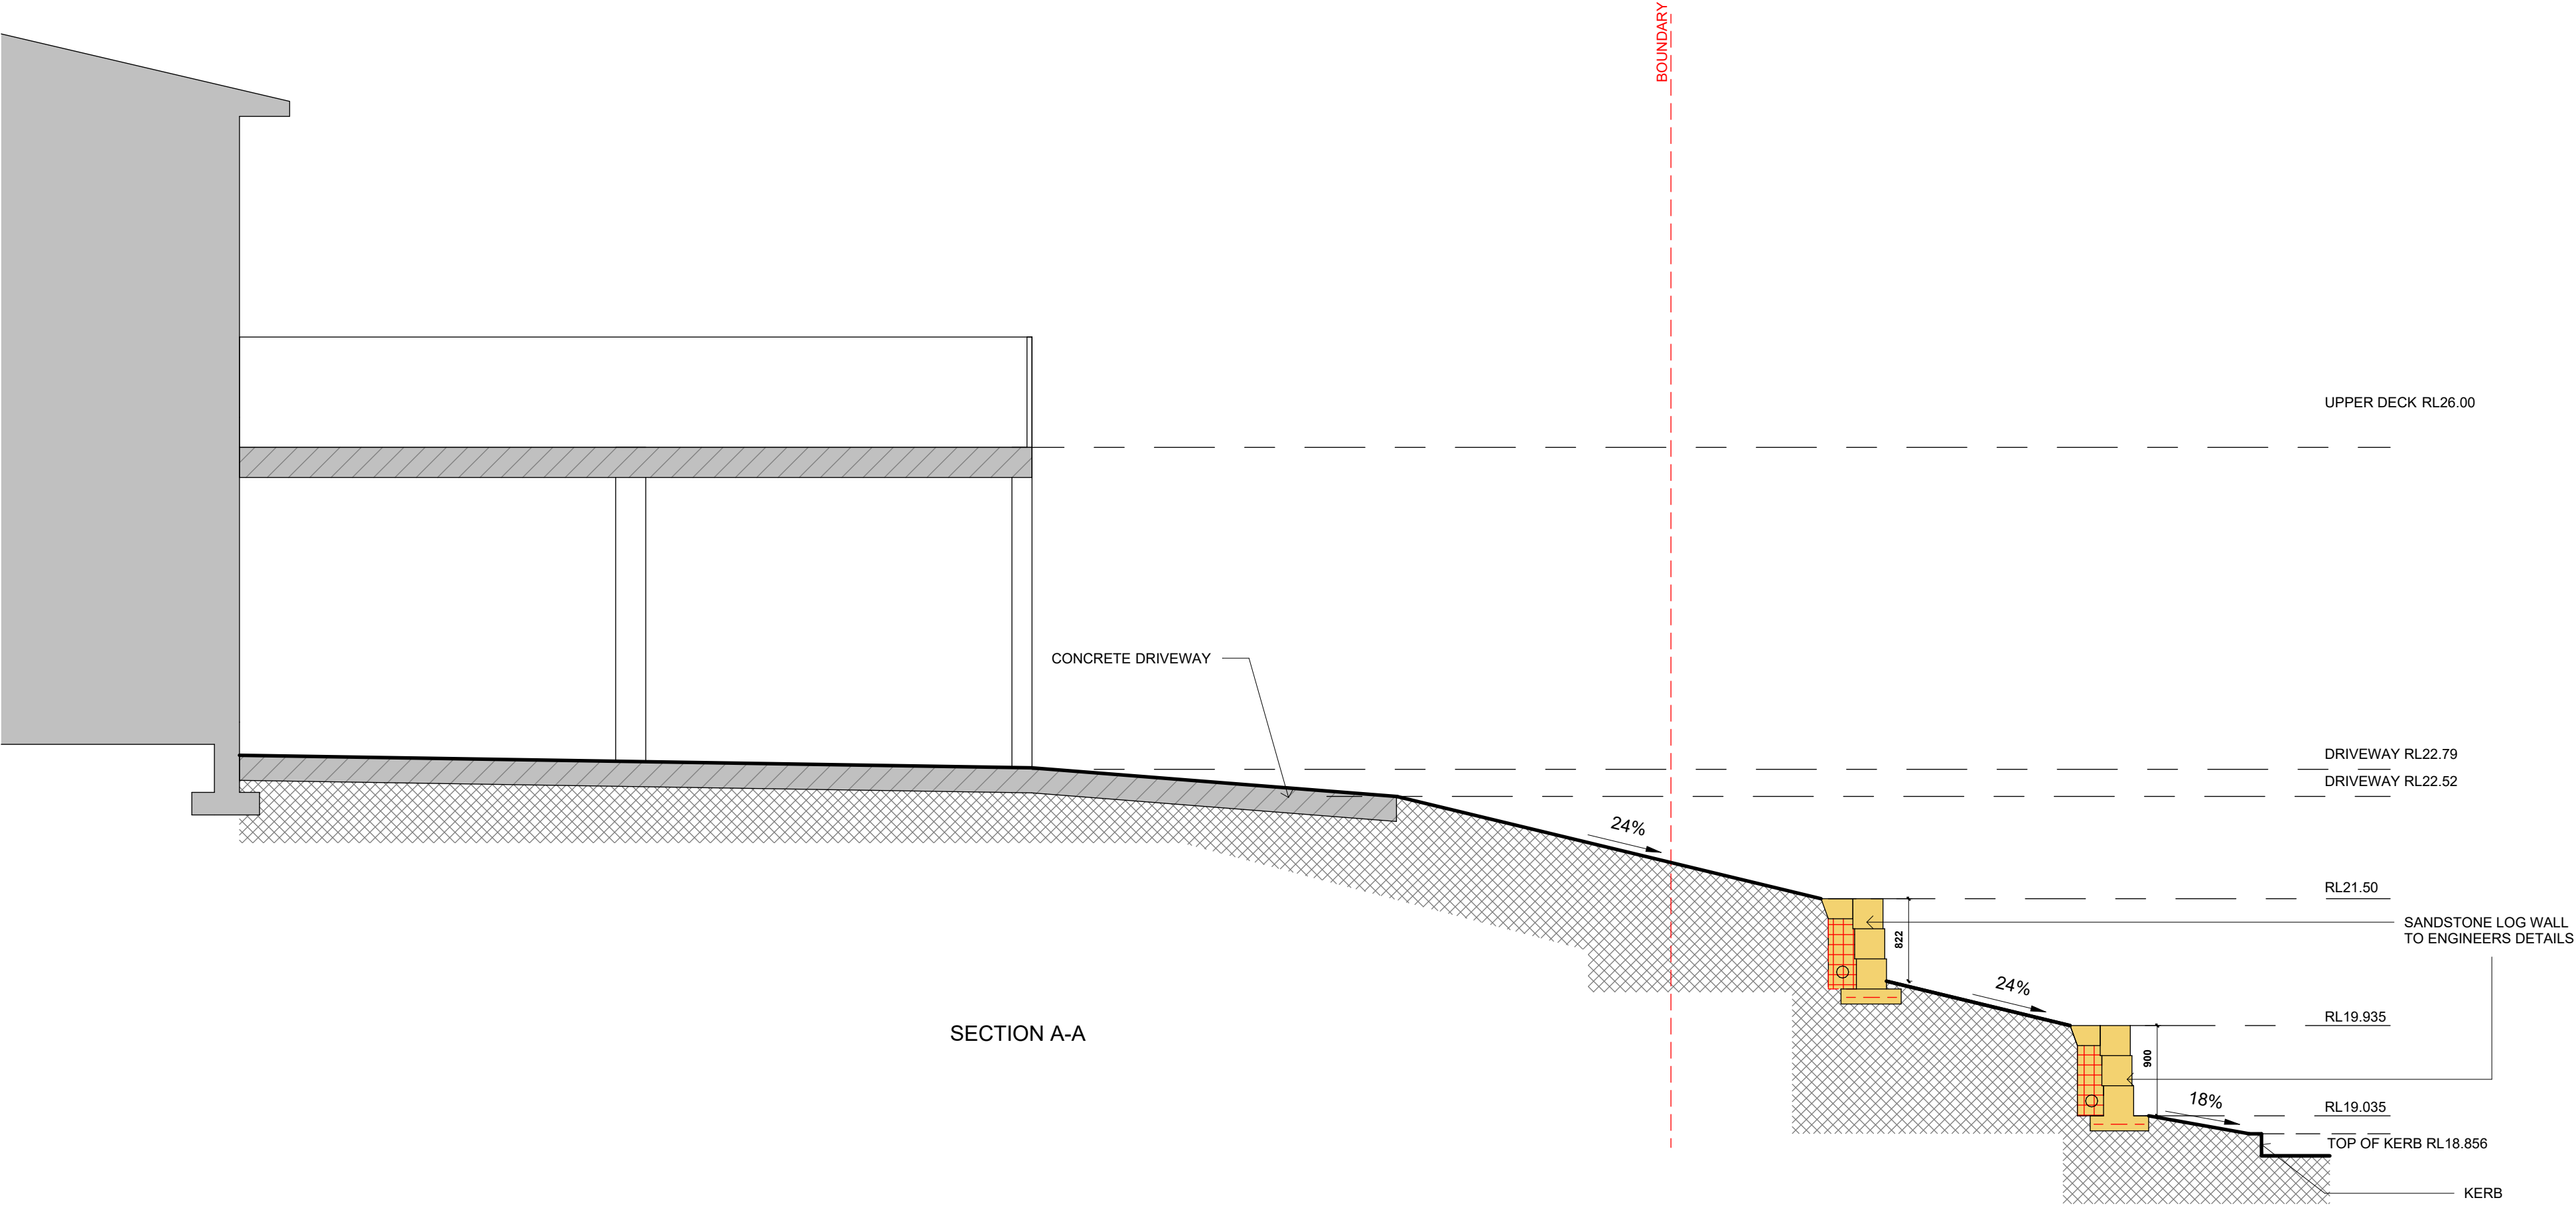

SECTION A-A

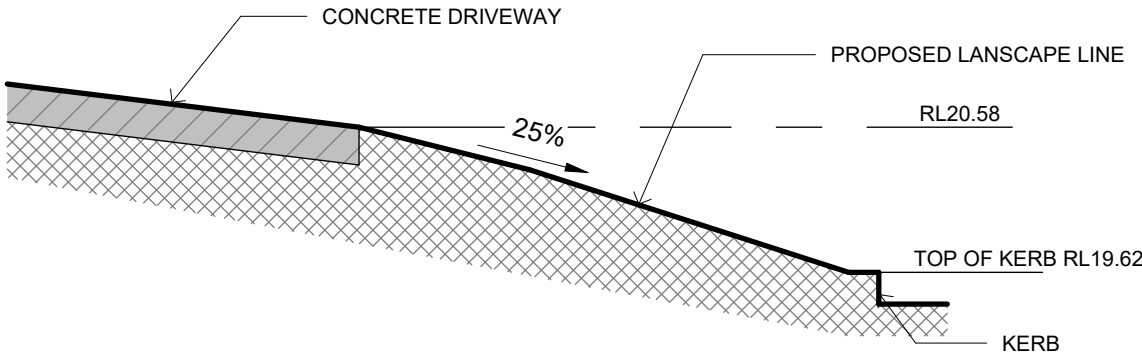


SECTION B-B

 northern
beaches
council

**THIS PLAN IS TO BE READ IN
CONJUNCTION WITH
THE CONDITIONS OF DEVELOPMENT
CONSENT**

DA2023/1682



AMENDMENTS		<small>THIS WORK IS TO BE COMPLETED WITH THE BUILDING CODE OF AUSTRALIA, SHS CODES AND RELEVANT BY LAWS. THE BUILDING MANUFACTURER SHALL CHECK AND VERIFY ALL DIMENSIONS, MATERIALS AND CONSTRUCTION METHODS PRIOR TO COMMENCEMENT OF WORK. PREFERENCES OF DIMENSIONED MEASUREMENTS TO BE TAKEN OVER SCALED MEASUREMENTS. THESE DRAWINGS HAVE BEEN PREPARED BY CORONA PROJECTS AND SHALL REMAIN THE PROPERTY OF THE ABOVE PARTY. THESE DRAWINGS ARE NOT TO BE USED IN ANY WAY WITHOUT THE PERMISSION OF CORONA PROJECTS AND ARE SUBJECT TO COPYRIGHT LAWS. A COPY OF THIS PLAN IS TO BE SUBMITTED BY THE PROPRIETOR TO THE WATERBOARD FOR APPROVAL AS REQUIRED BY THE LOCAL COUNCIL. DESIGN INTENT ONLY - NOT FOR CONSTRUCTION.</small>	 <small>PO BOX 1749 BONDI JUNCTION NSW 1355 PHONE: 0419 438 956 EMAIL: info@coronaprojects.com</small>	DRAWING: SECTIONS	PROJECT: PROPOSED LANDSCAPE WORKS	SHEET No 3
				SCALE: 1:50 @ A2	ADDRESS: 204 WHALE BEACH ROAD, WHALE BEACH	DATE: JULY 2023