
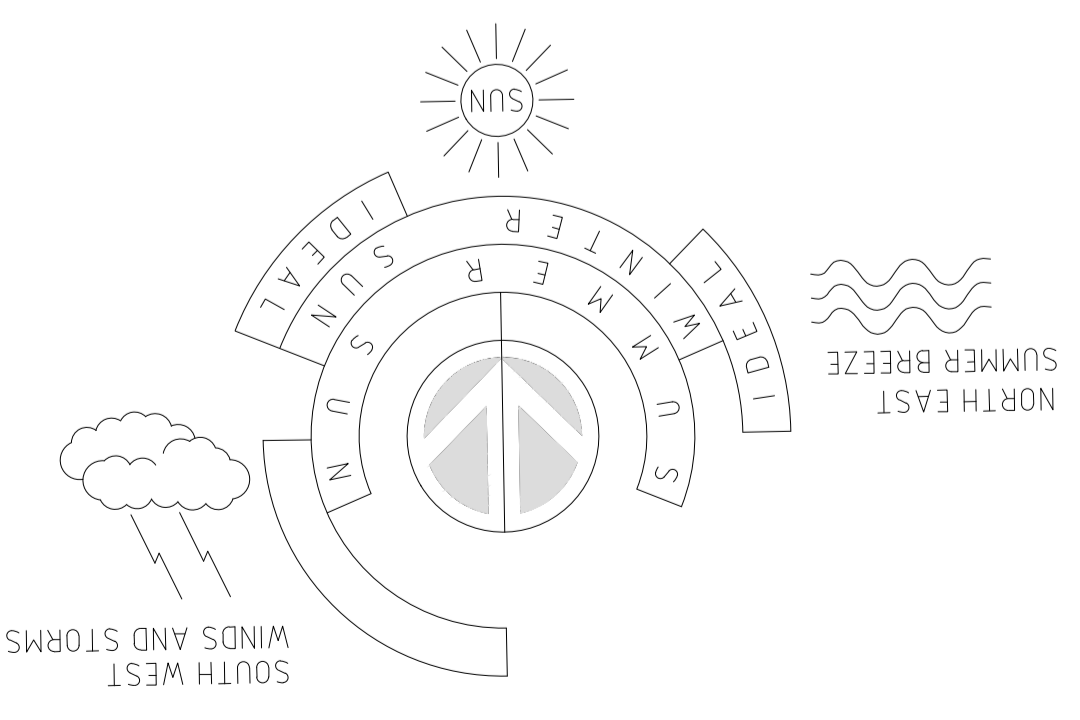


LEGEND	
	BOUNDARY
	SEWER
	EXISTING CONTOURS
	BOUNDARY FENCE
	POOL FENCE
	RETAINING WALL
	ALUMINIUM EDGE
	PROPOSED PAVING
	PROPOSED DECKING
	PROPOSED PLANTING
	TURF
	PROPOSED LEVELS
	SEDIMENT CONTROL FENCE
	TREE TO BE RETAINED

SITE ANALYSIS LEGEND			
	SITE VEHICLE ENTRY		
	WASTE STORAGE AREA		MATERIALS STORAGE AREA
NEW WORKS COLOURS			BRICK
	TIMBER		CONCRETE
	GLASS		METAL

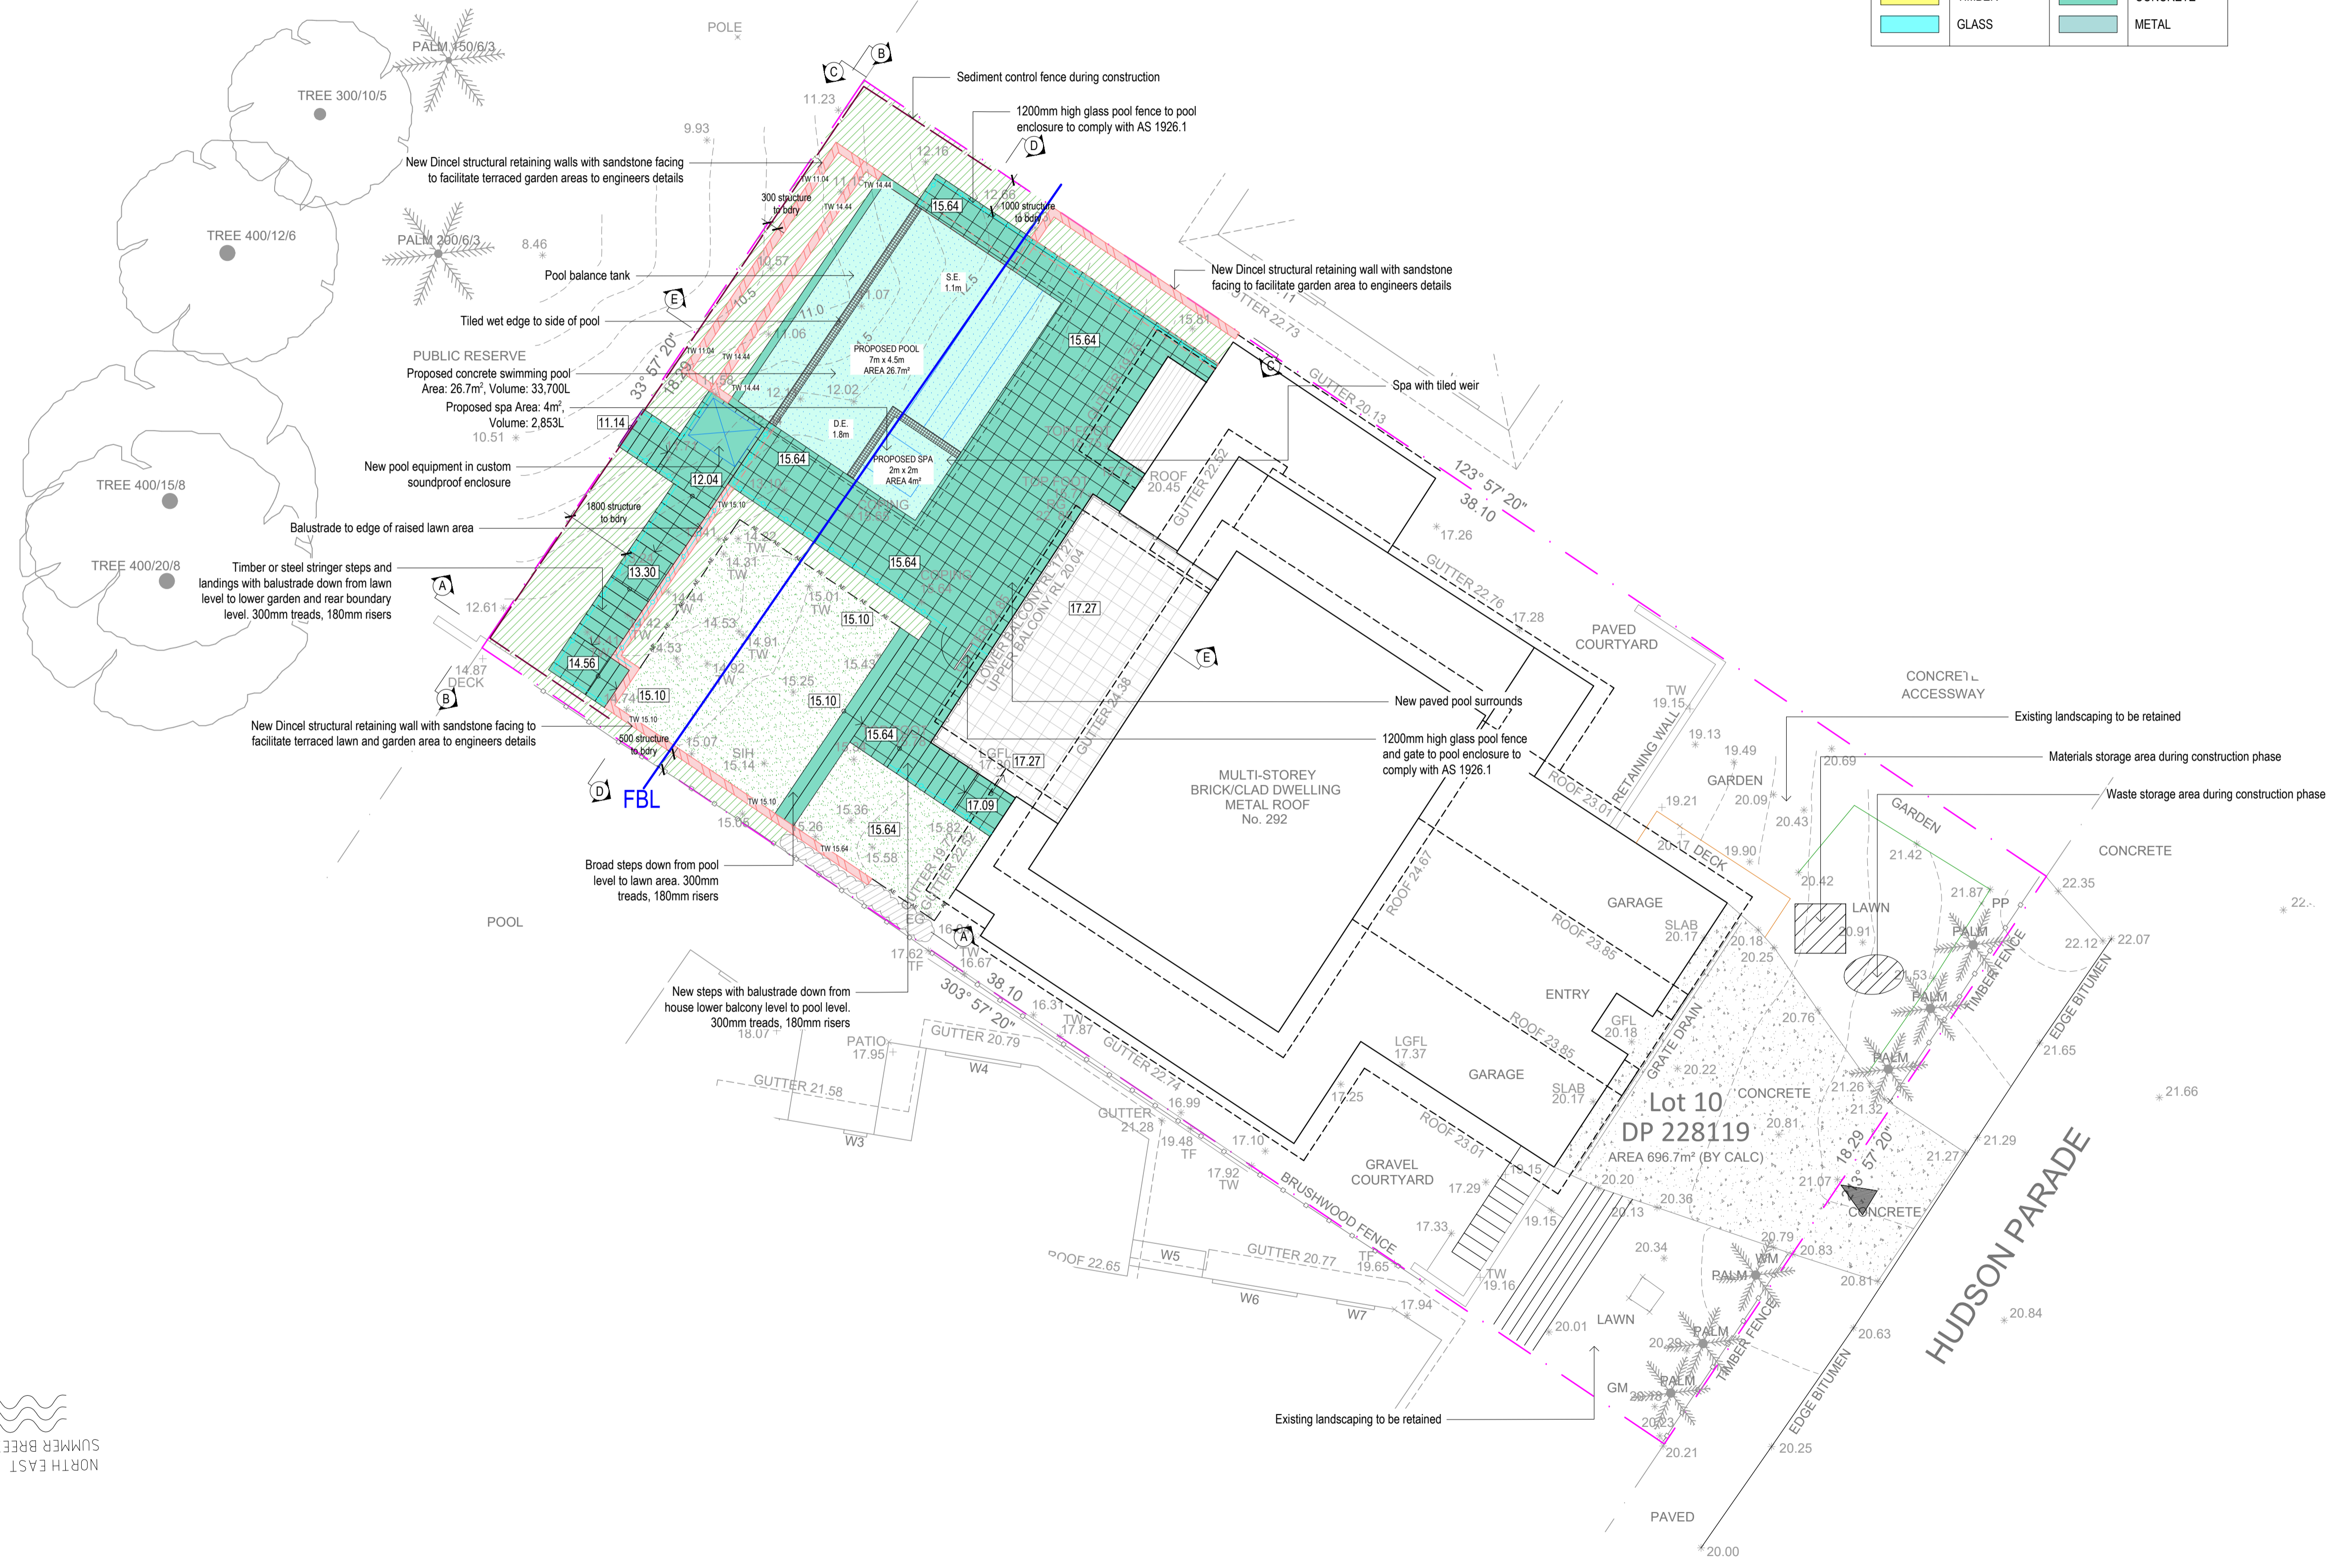

Rev.	Date	Issue	Checked
A	30/10/24	Preliminary Issue	AE
B	04/12/24	QA Issue	AE

NOTES:
 - Contractors to check and verify all dimensions and all levels on site prior to any works.
 - Any discrepancies should be immediately referred to Space Landscape Designs.
 - All work to comply with all CA, State, Territory and relevant Australian Standards.
 - Contractors designed over site. All measurements are in millimetres.

PROJECT:
Landscaping & Swimming Pool

SITE ADDRESS:
**292 Hudson Parade,
 CLAREVILLE NSW 2107**

CLIENT: Justin Gittoes
 DRN: T.Browne (B.L.Arch)
 SCALE: 1:100@A1
 PROJECT NO: 242217

Space Landscape Designs Pty Ltd
 ABN 80 799 663 674 ACN 139 316 251
 info@spacelandscape.com.au
 spacelandscape.com.au
 P 02 9905 7870 F 02 9905 7657
 Suite 138, 117 Old Pittwater Rd,
 Brookvale NSW 2100

DRAWING TITLE:
SITE PLAN & SITE ANALYSIS

DRAWING NO:
DA-01

Rev. **B**