
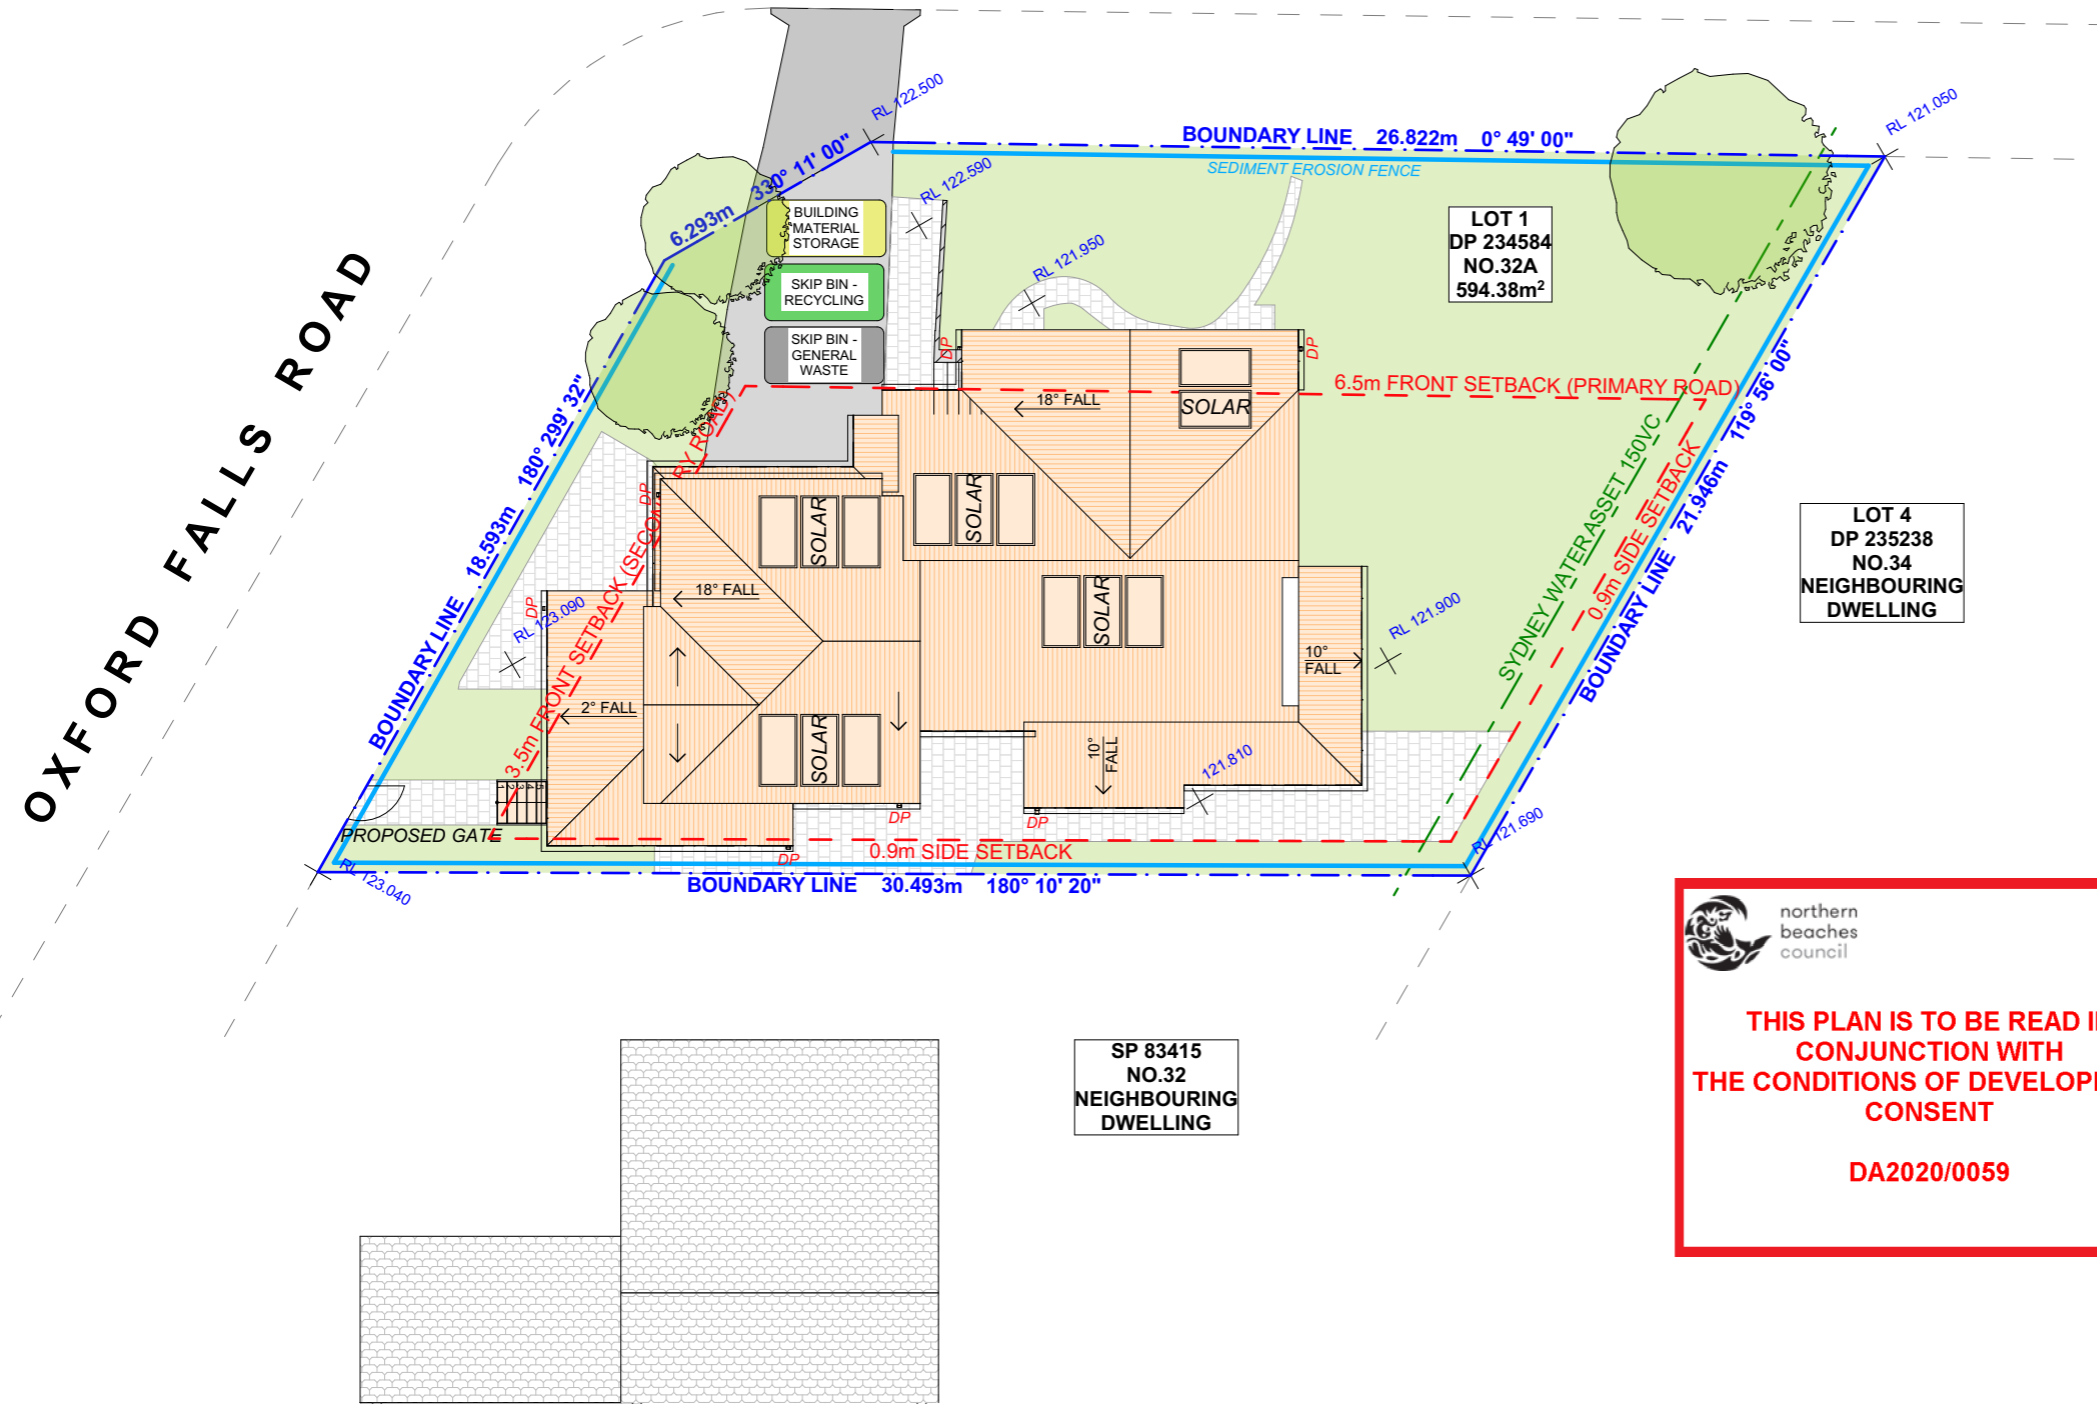


OXFORD FALLS ROAD

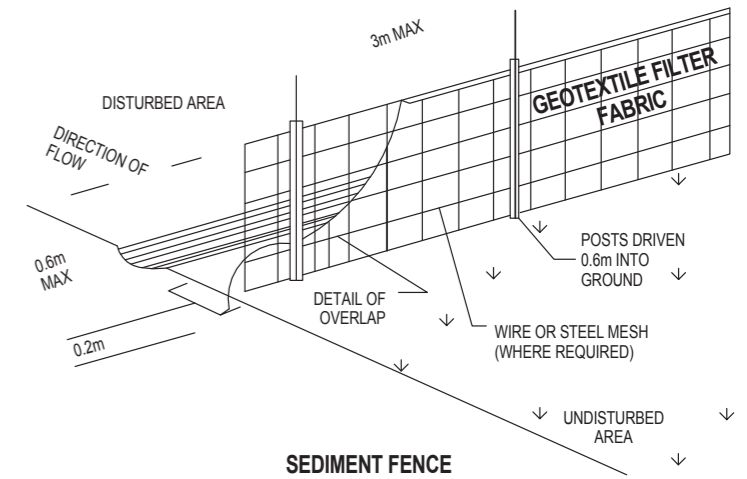

DUST CONTROL :
 TO REDUCE DUST GENERATED BY WIND ACTION, THE REMOVAL OF THE TOP SOIL IS TO BE MINIMISED. TO PREVENT DUST GENERATION, WATERING DOWN OF THE SITE, ESPECIALLY DURING THE MOVEMENT OF MACHINERY IS REQUIRED. WHERE EXCAVATING INTO ROCK, KEEP THE SURFACE MOIST TO MINIMISE DUST. CONSTRUCT A GRAVEL ENTRY/EXIT POINT USING BLUE METAL AND RESTRICT ALL VEHICLE MOVEMENTS WITHIN THE SITE TO A MINIMUM. ENSURE WIND BREAKS, SUCH AS EXISTING FENCES ARE MAINTAINED DURING THE CONSTRUCTION PHASE UNTIL NEW LANDSCAPING IS PROVIDED OR REINSTATED. PREVENT DUST BY COVERING STOCKPILES

SEDIMENT NOTE :
 1. ALL EROSION AND SEDIMENT CONTROL MEASURES TO BE INSPECTED AND MAINTAINED DAILY BY THE SITE MANAGER.
 2. MINIMISE DISTURBED AREAS. REMOVE EXCESS SOIL FROM EXCAVATED AREA AS SOON AS POSSIBLE.
 3. ALL MATERIAL STOCKPILE TO BE CLEAR FROM DRAINS, GUTTERS AND FOOTPATHS, OR WITHIN SEDIMENT FENCE AREA.
 4. DRAINAGE TO BE CONNECTED TO STORMWATER AS SOON AS POSSIBLE. IF STORED ON SITE, IT MUST BE FILTERED BEFORE RELEASING INTO STORMWATER SYSTEM OR WATERWAYS.
 5. ROADS AND FOOTPATHS TO BE SWEEPED DAILY.

STOCKPILES :
 ALL STOCKPILES ARE TO BE KEPT ON-SITE WHERE POSSIBLE. ANY MATERIALS PLACED ON THE FOOTPATHS OR NATURE STRIPS REQUIRE COUNCIL'S PERMISSION. ALL STOCKPILES ARE TO BE PLACED AWAY FROM THE DRAINAGE LINES AND STREET GUTTERS. IT IS BEST TO LOCATE THESE ON THE HIGHEST PART OF THE SITE IF POSSIBLE. PLACE WATERPROOF COVERING OVER STOCKPILES. IF REQUIRED PROVIDE DIVERSION DRAIN & BANK AROUND STOCKPILES.

GUTTER PROTECTION :
 PROVIDE PROTECTION TO DOWNHILL GRATE IN GUTTER BY MEANS OF SAND BAGS OR BLUE METAL WRAPPED IN GEOTEXTILE FABRIC. WHEN SOIL OR SAND BUILDS UP AROUND THIS SEDIMENT BARRIER, THE MATERIAL SHOULD BE RELOCATED BACK TO THE SITE FOR DISPOSAL.

NOTE: ALL PROPOSED STORMWATER TO CONNECT WITH EXISTING

 northern beaches council

THIS PLAN IS TO BE READ IN CONJUNCTION WITH THE CONDITIONS OF DEVELOPMENT CONSENT




DA2020/0059

1 SITE / ROOF / SEDIMENT EROSION / WASTE MANAGEMENT PLAN 1:200

ACTION PLANS
 m: 0426 957 518
 e: operations@actionplans.com.au
 w: www.actionplans.com.au

REV.	DATE	COMMENTS	DRWN	NOTES
A	13/09/2019	INITIAL DESIGN PLAN	DLR	This drawing is the copyright of Action Plans and not be altered, reproduced or transmitted in any form or by any means in part or in whole with the written permission of Action Plans. Do not scale measure from drawings. Figured dimensions are to be used only. The Builder/Contractor shall check and verify all levels and dimensions on site prior to commencement of any work, creation of shop drawings, or fabrication of components. All errors and omissions are to be verified by the Builder/Contractor and referred to the designer prior to the commencement of works.
B	23/09/2019	FIRST DESIGN AMENDMENT	EAS	
C	18/10/2019	SECOND DESIGN AMENDMENT	DLR	
D	21/10/2019	THIRD DESIGN AMENDMENT	DLR	
E	17/12/2019	DA SUBMISSION	DLR	

LEGEND

-  EXISTING
-  PROPOSED
-  DEMOLISHED

CLIENT
 LENA & CRAIG LOWE


PROJECT ADDRESS
 32A OXFORD FALLS ROAD BEACON HILL 2100

DRAWING NO.
DA02

DATE
 Thursday, December 19, 2019

DRAWING NAME
 SITE / ROOF / SEDIMENT EROSION / WASTE MANAGEMENT / STORMWATER CONCEPT PLAN

SCALE
 1:200 @A3

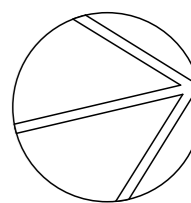

PROPOSED GROUND FLOOR PLAN

1:100



ACTION PLANS
 m: 0426 957 518
 e:operations@actionplans.com.au
 w: www.actionplans.com.au

REV.	DATE	COMMENTS	DRWN	NOTES
A	13/09/2019	INITIAL DESIGN PLAN	DLR	This drawing is the copyright of Action Plans and not be altered, reproduced or transmitted in any form or by any means in part or in whole with the written permission of Action Plans. Do not scale measure from drawings. Figured dimensions are to be used only. The Builder/Contractor shall check and verify all levels and dimensions on site prior to commencement of any work, creation of shop drawings, or fabrication of components. All errors and omissions are to be verified by the Builder/Contractor and referred to the designer prior to the commencement of works.
B	23/09/2019	FIRST DESIGN AMENDMENT	EAS	
C	18/10/2019	SECOND DESIGN AMENDMENT	DLR	
D	21/10/2019	THIRD DESIGN AMENDMENT	DLR	
E	17/12/2019	DA SUBMISSION	DLR	

LEGEND

- EXISTING
- PROPOSED
- DEMOLISHED

CLIENT
 LENA & CRAIG LOWE



PROJECT ADDRESS
 32A OXFORD FALLS ROAD BEACON HILL 2100

DRAWING NO.
DA05

DATE
 Thursday, December 19, 2019

DRAWING NAME
 PROPOSED GROUND FLOOR PLAN

SCALE
 1:100 @A3

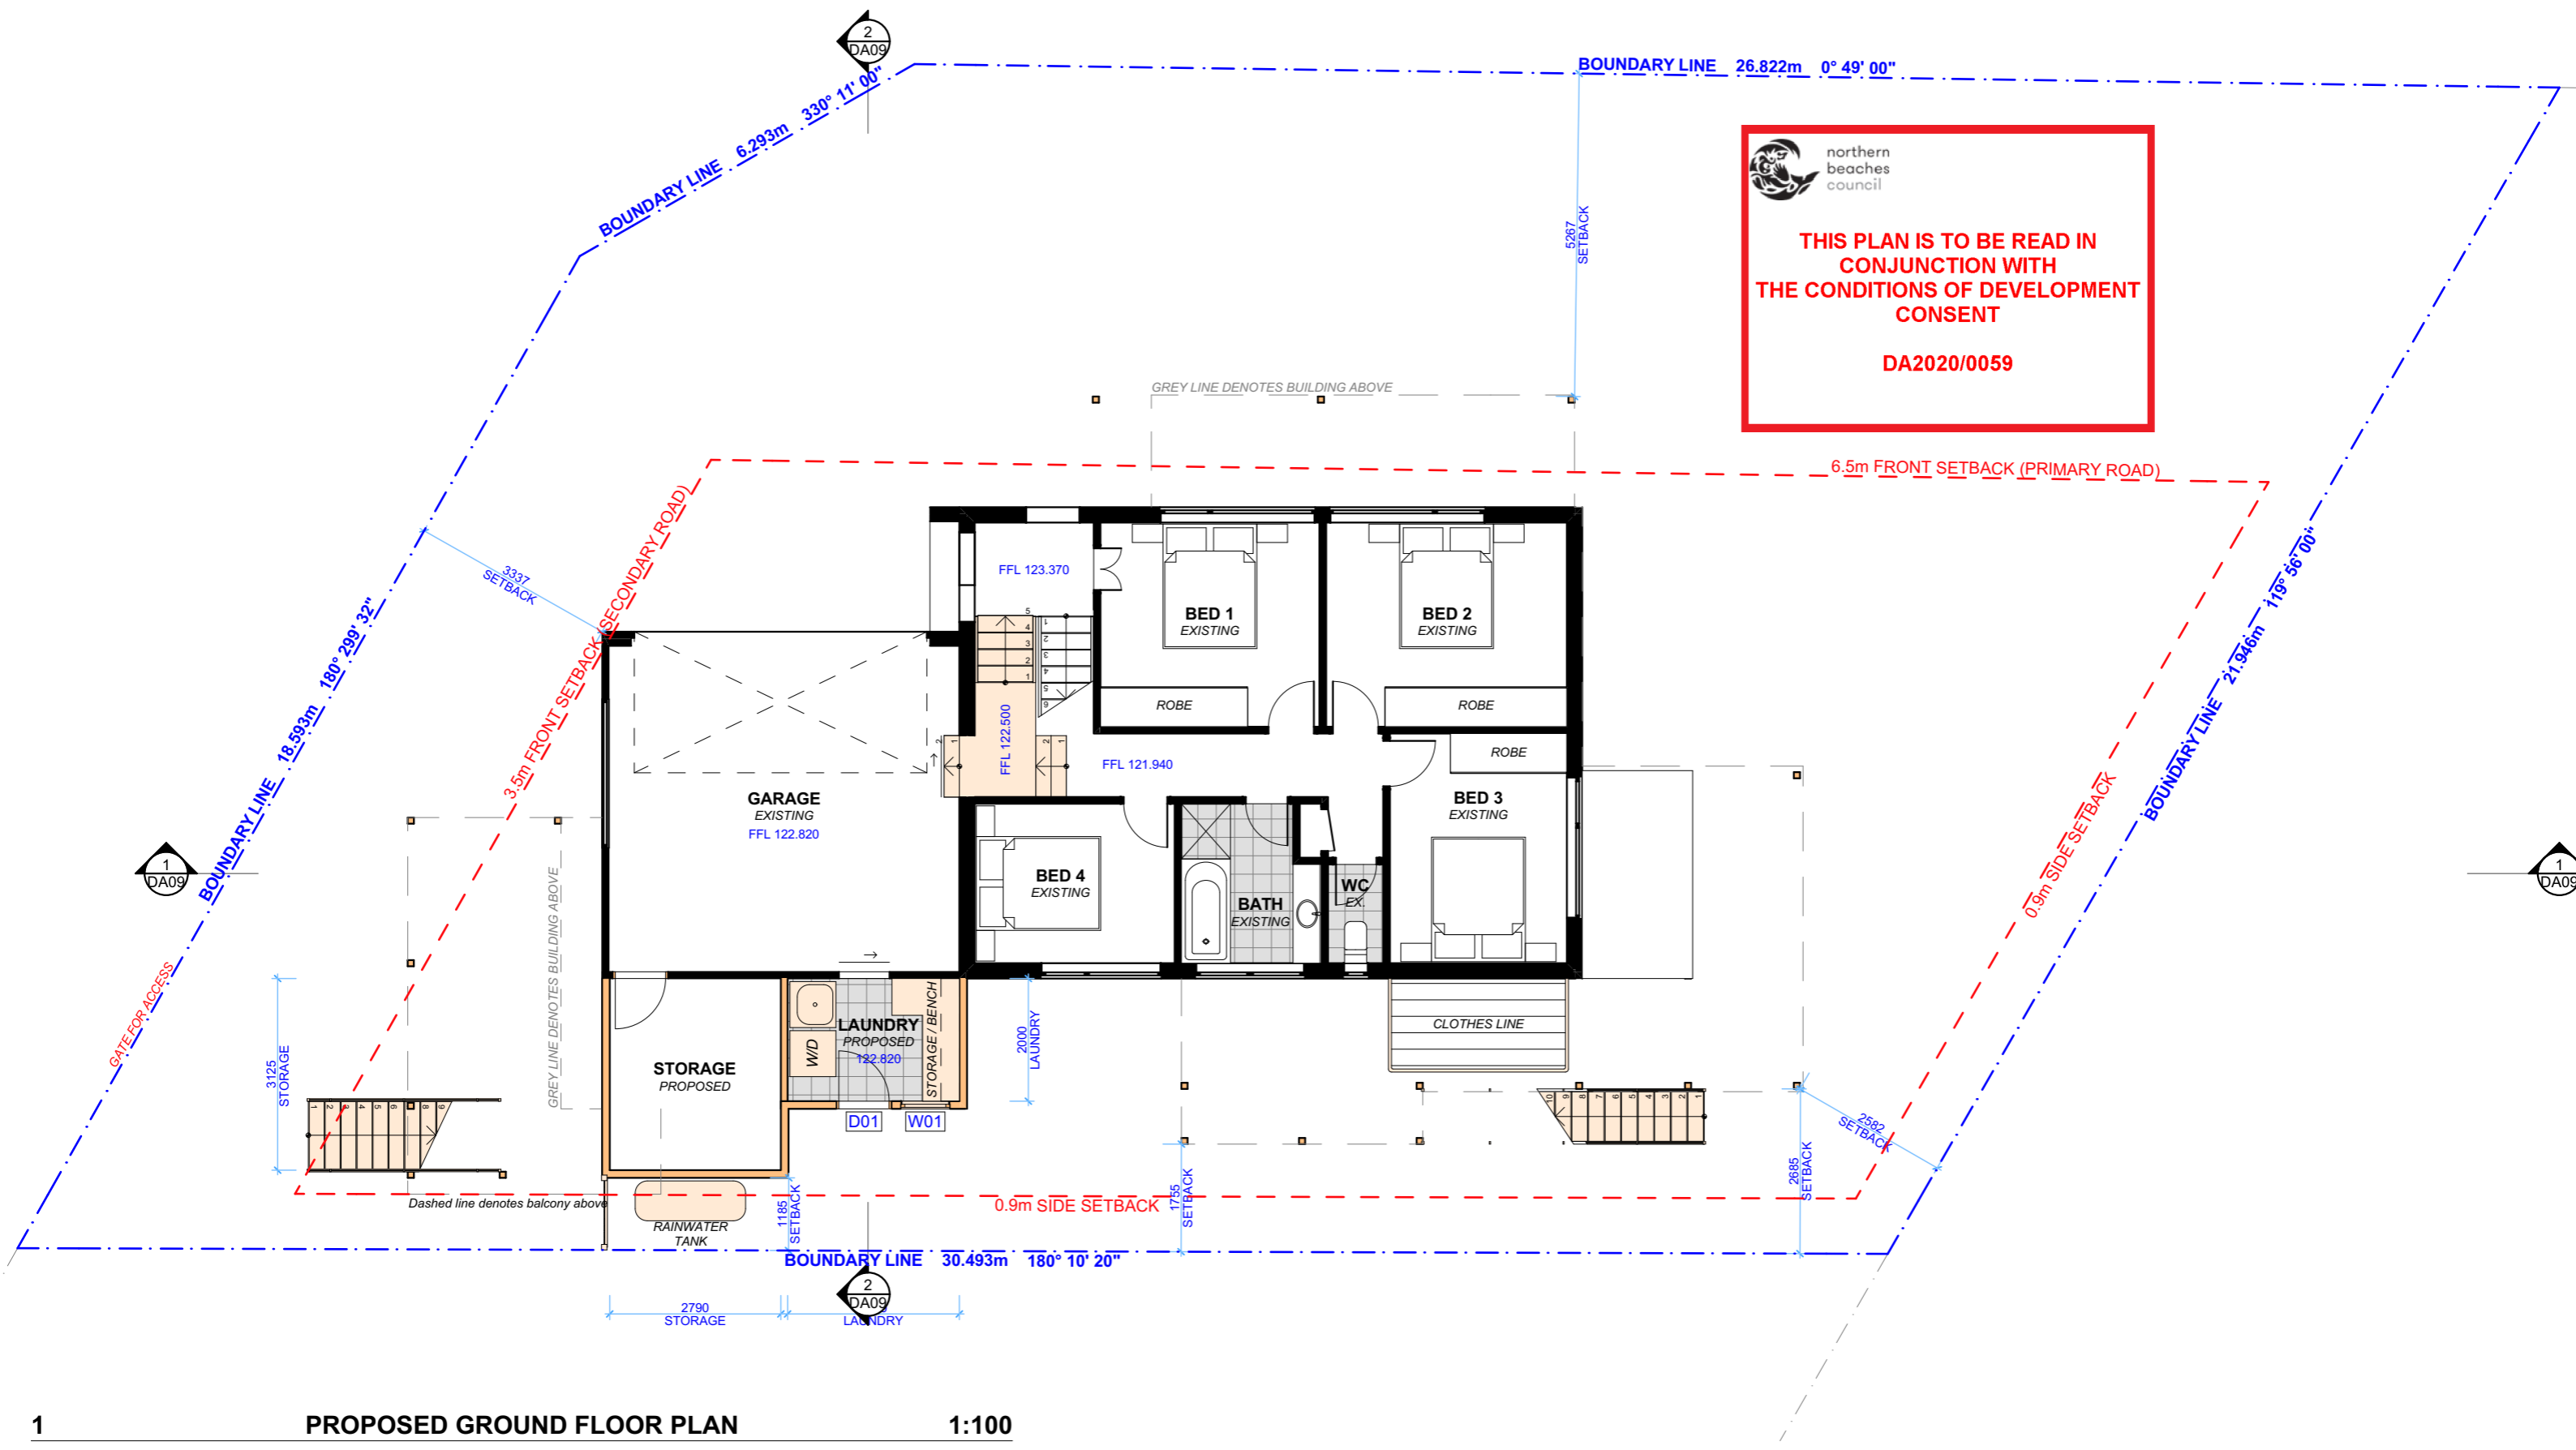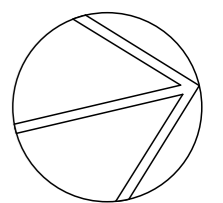

northern beaches council


THIS PLAN IS TO BE READ IN CONJUNCTION WITH THE CONDITIONS OF DEVELOPMENT CONSENT

DA2020/0059


 northern
beaches
council

**THIS PLAN IS TO BE READ IN
CONJUNCTION WITH
THE CONDITIONS OF DEVELOPMENT
CONSENT**

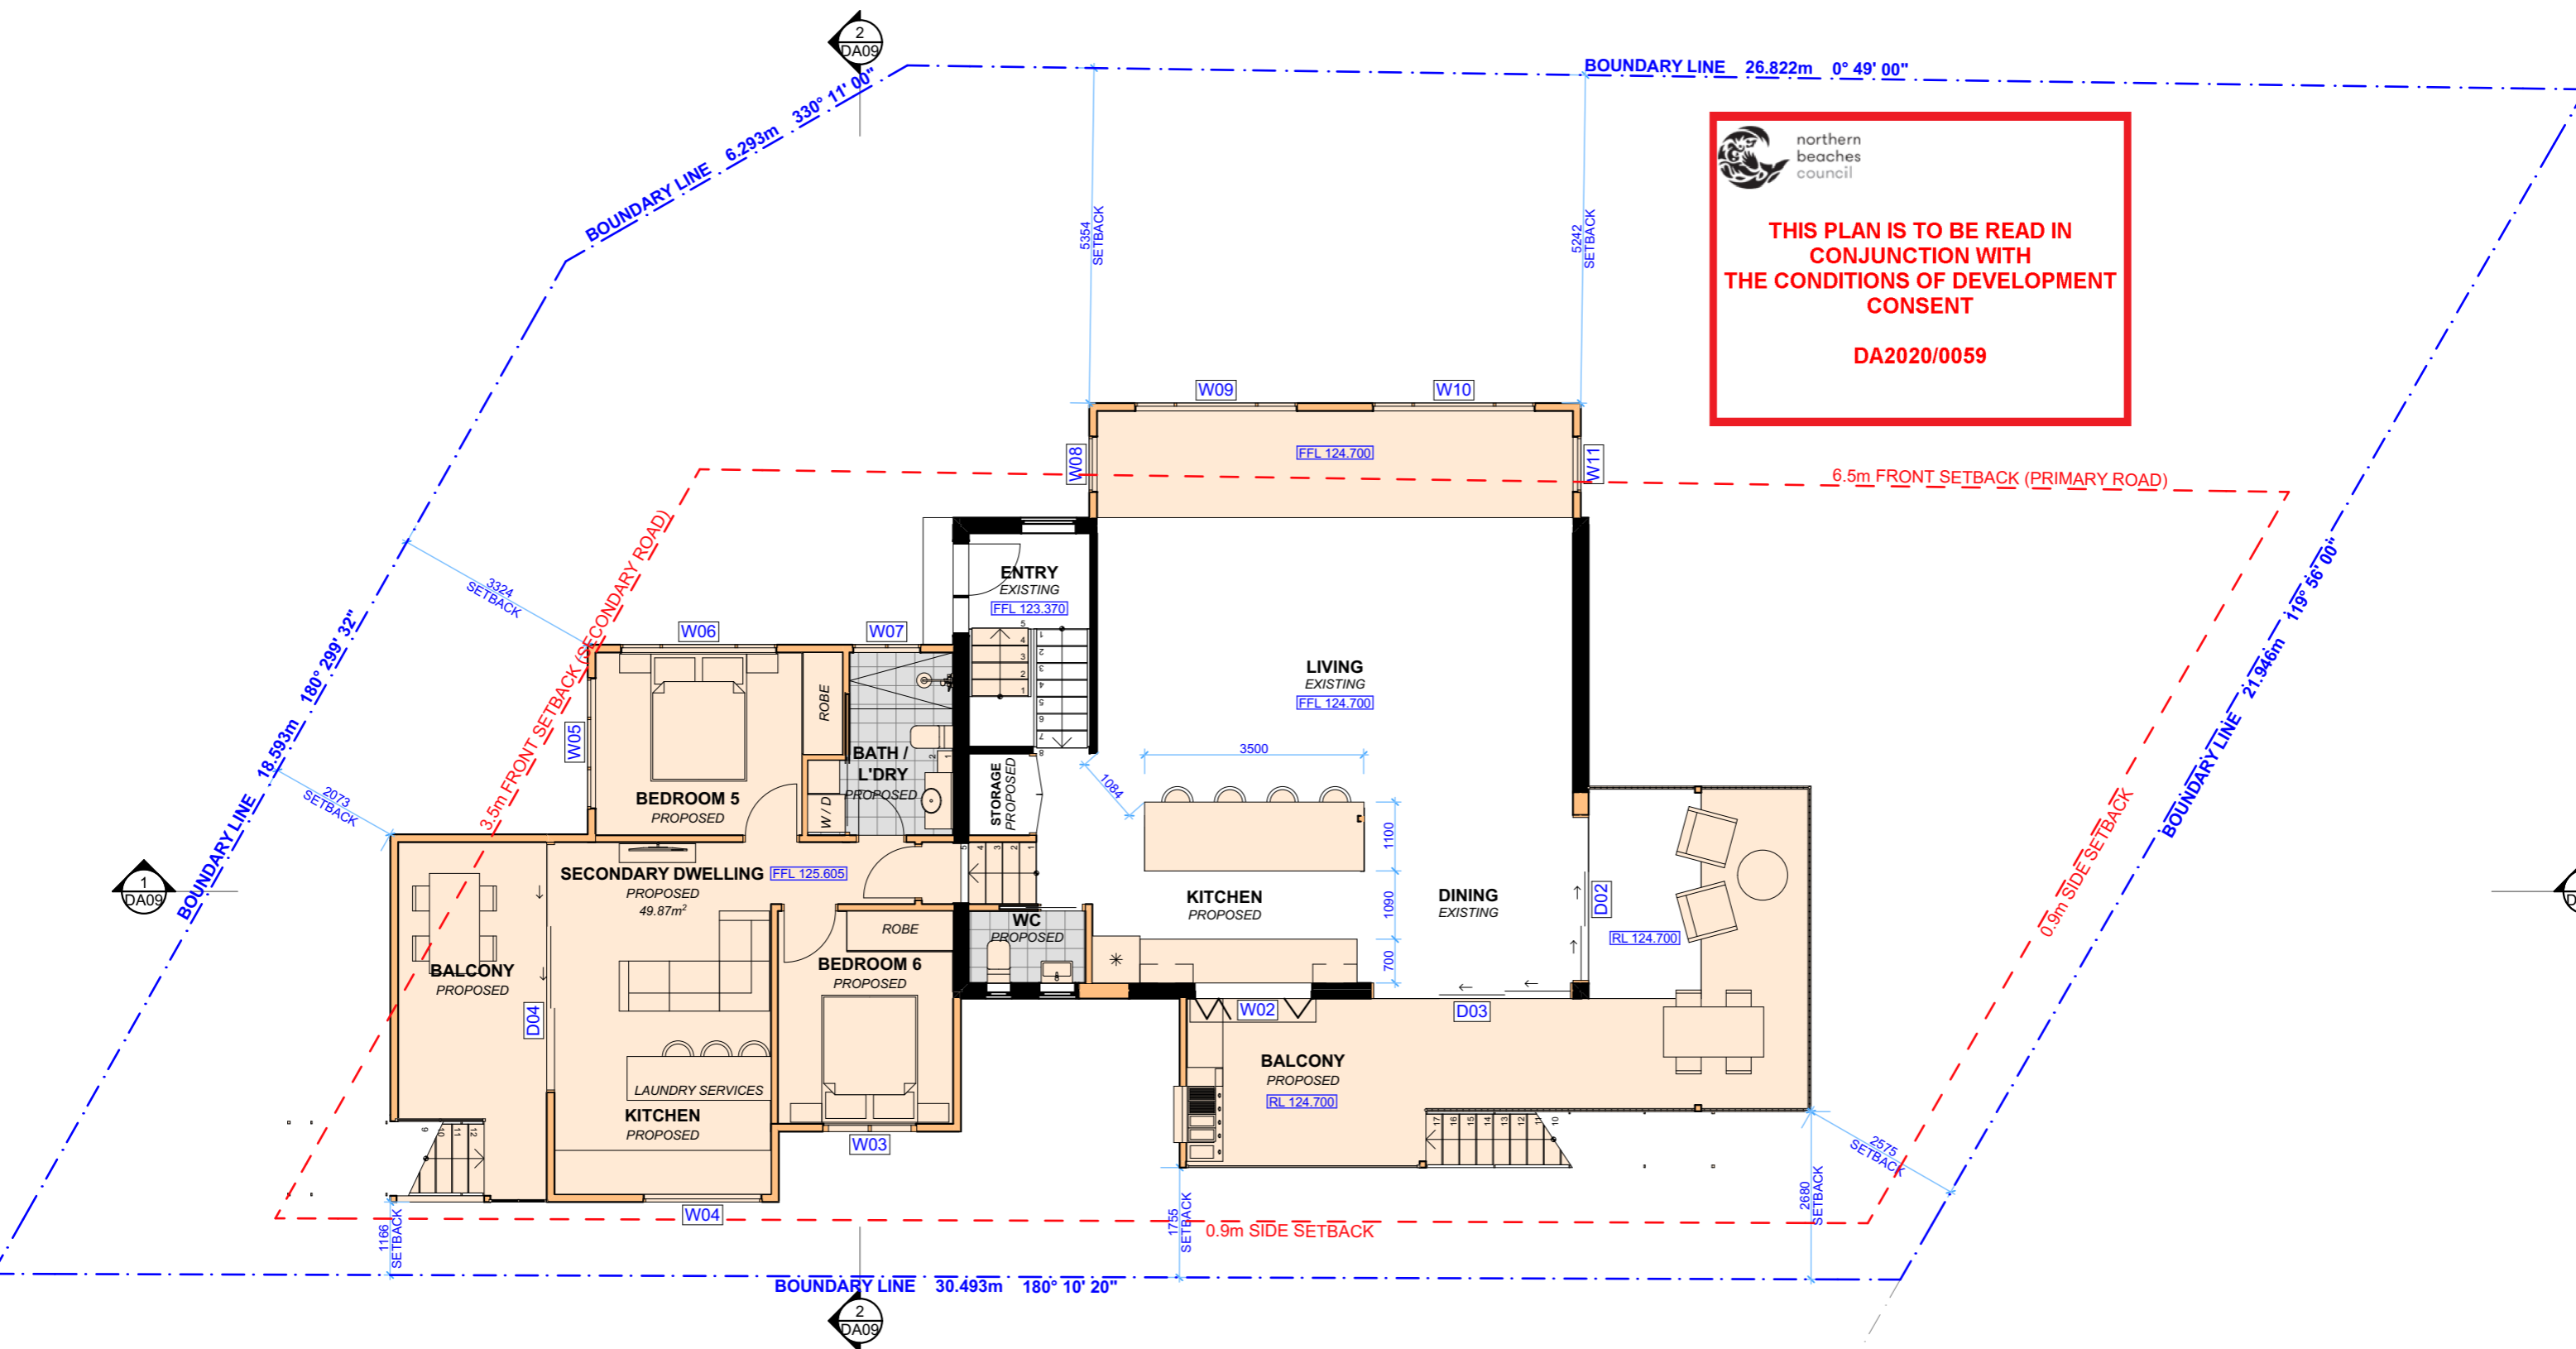


DA2020/0059



1 PROPOSED FIRST FLOOR PLAN 1:100


ACTION PLANS
 m: 0426 957 518
 e: operations@actionplans.com.au
 w: www.actionplans.com.au

REV.	DATE	COMMENTS	DRWN	NOTES
A	13/09/2019	INITIAL DESIGN PLAN	DLR	This drawing is the copyright of Action Plans and not be altered, reproduced or transmitted in any form or by any means in part or in whole with the written permission of Action Plans. Do not scale measure from drawings. Figured dimensions are to be used only. The Builder/Contractor shall check and verify all levels and dimensions on site prior to commencement of any work, creation of shop drawings, or fabrication of components. All errors and omissions are to be verified by the Builder/Contractor and referred to the designer prior to the commencement of works.
B	23/09/2019	FIRST DESIGN AMENDMENT	EAS	
C	18/10/2019	SECOND DESIGN AMENDMENT	DLR	
D	21/10/2019	THIRD DESIGN AMENDMENT	DLR	
E	17/12/2019	DA SUBMISSION	DLR	

LEGEND
 EXISTING
 PROPOSED
 DEMOLISHED

CLIENT
 LENA & CRAIG LOWE


PROJECT ADDRESS
 32A OXFORD FALLS
 ROAD BEACON HILL
 2100


DRAWING NO.
DA06

DATE
 Thursday, December
 19, 2019


DRAWING NAME
 PROPOSED FIRST FLOOR
 PLAN

SCALE
 1:100 @A3

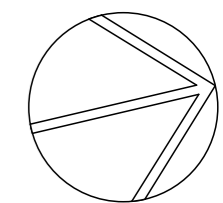

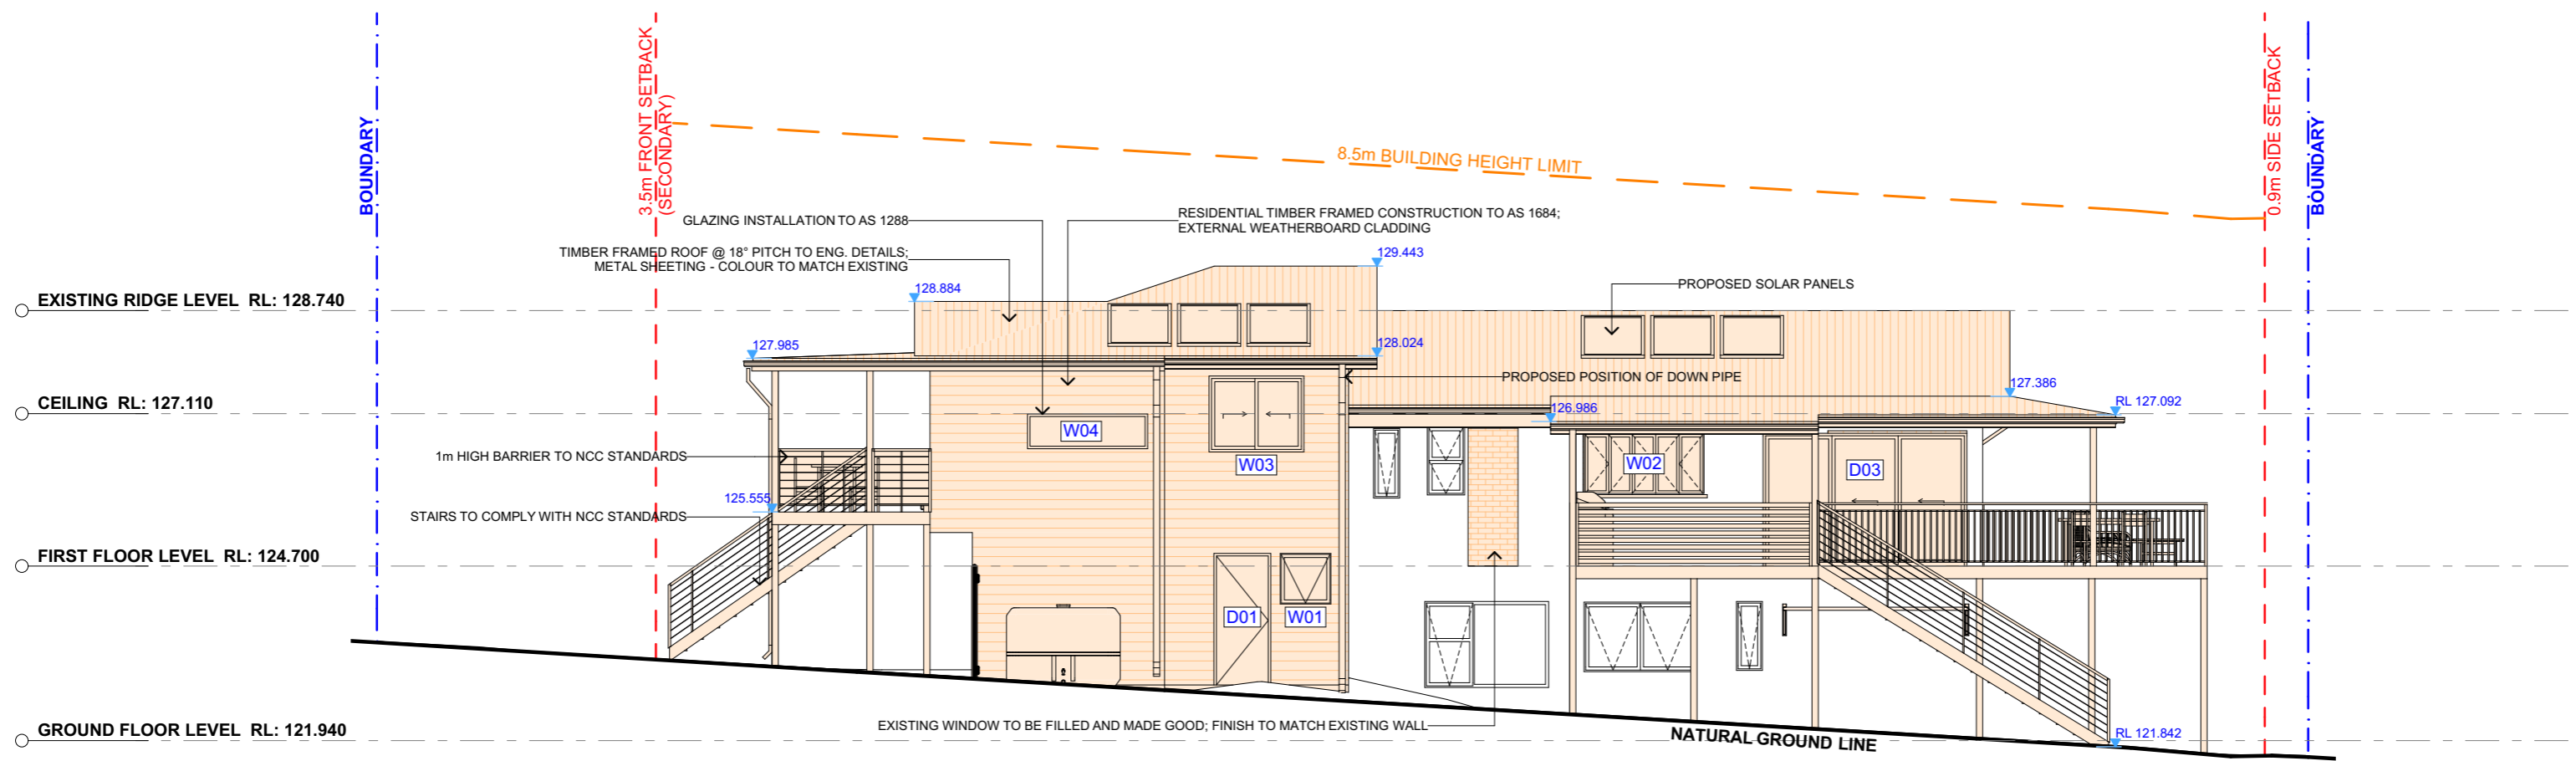

2 EAST ELEVATION 1:100

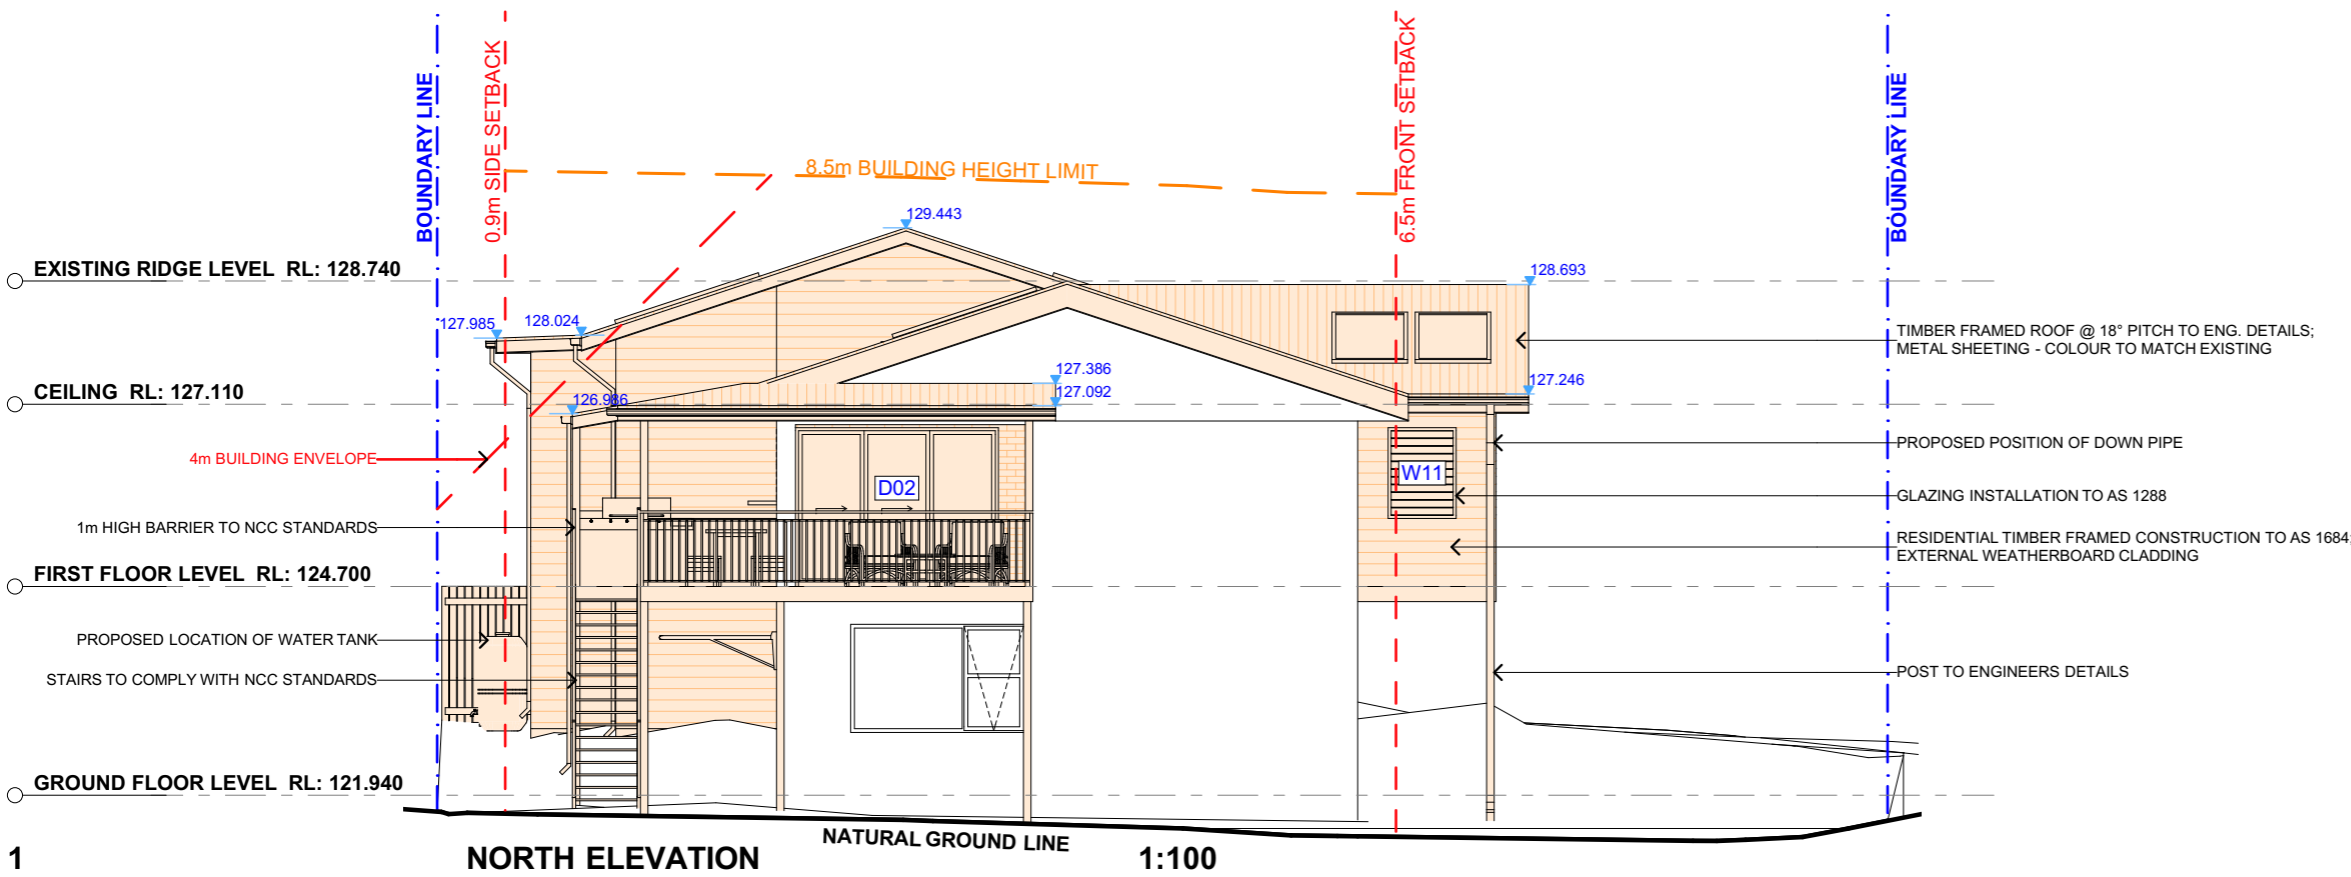

1 NORTH ELEVATION 1:100




 




 northern beaches council

THIS PLAN IS TO BE READ IN CONJUNCTION WITH THE CONDITIONS OF DEVELOPMENT CONSENT

DA2020/0059


ACTION PLANS
 m: 0426 957 518
 e: operations@actionplans.com.au
 w: www.actionplans.com.au

REV.	DATE	COMMENTS	DRWN	NOTES
A	13/09/2019	INITIAL DESIGN PLAN	DLR	This drawing is the copyright of Action Plans and not be altered, reproduced or transmitted in any form or by any means in part or in whole with the written permission of Action Plans. Do not scale measure from drawings. Figured dimensions are to be used only. The Builder/Contractor shall check and verify all levels and dimensions on site prior to commencement of any work, creation of shop drawings, or fabrication of components. All errors and omissions are to be verified by the Builder/Contractor and referred to the designer prior to the commencement of works.
B	23/09/2019	FIRST DESIGN AMENDMENT	EAS	
C	18/10/2019	SECOND DESIGN AMENDMENT	DLR	
D	21/10/2019	THIRD DESIGN AMENDMENT	DLR	
E	17/12/2019	DA SUBMISSION	DLR	

LEGEND
 NEW FLOOR AREA
 NEW WET FLOOR AREA
 METAL ROOFING
 TILED ROOFING
 EXISTING
 DEMOLISHED

CLIENT
 LENA & CRAIG LOWE


PROJECT ADDRESS
 32A OXFORD FALLS ROAD BEACON HILL 2100

DRAWING NO.
DA07


DATE
 Thursday, December 19, 2019

DRAWING NAME
 NORTH / EAST ELEVATION

SCALE
 1:100 @A3

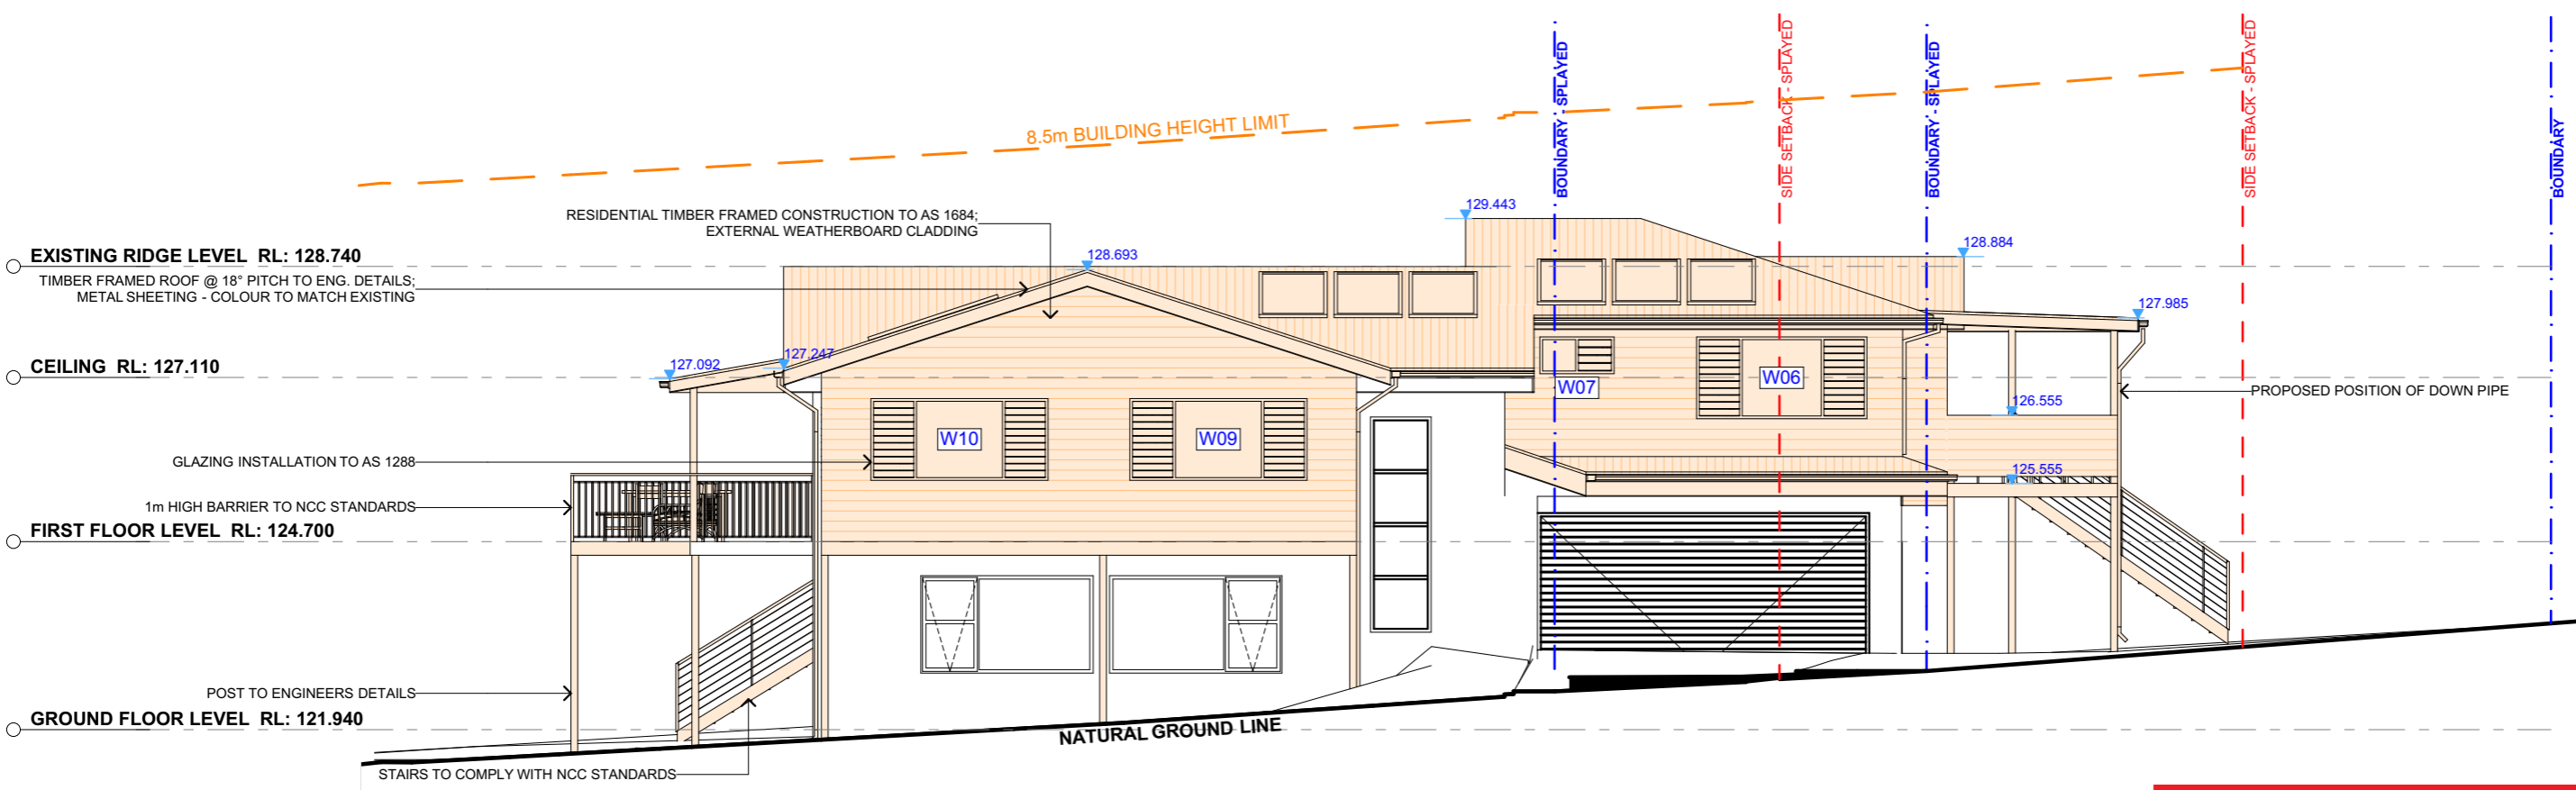

2 WEST ELEVATION 1:100

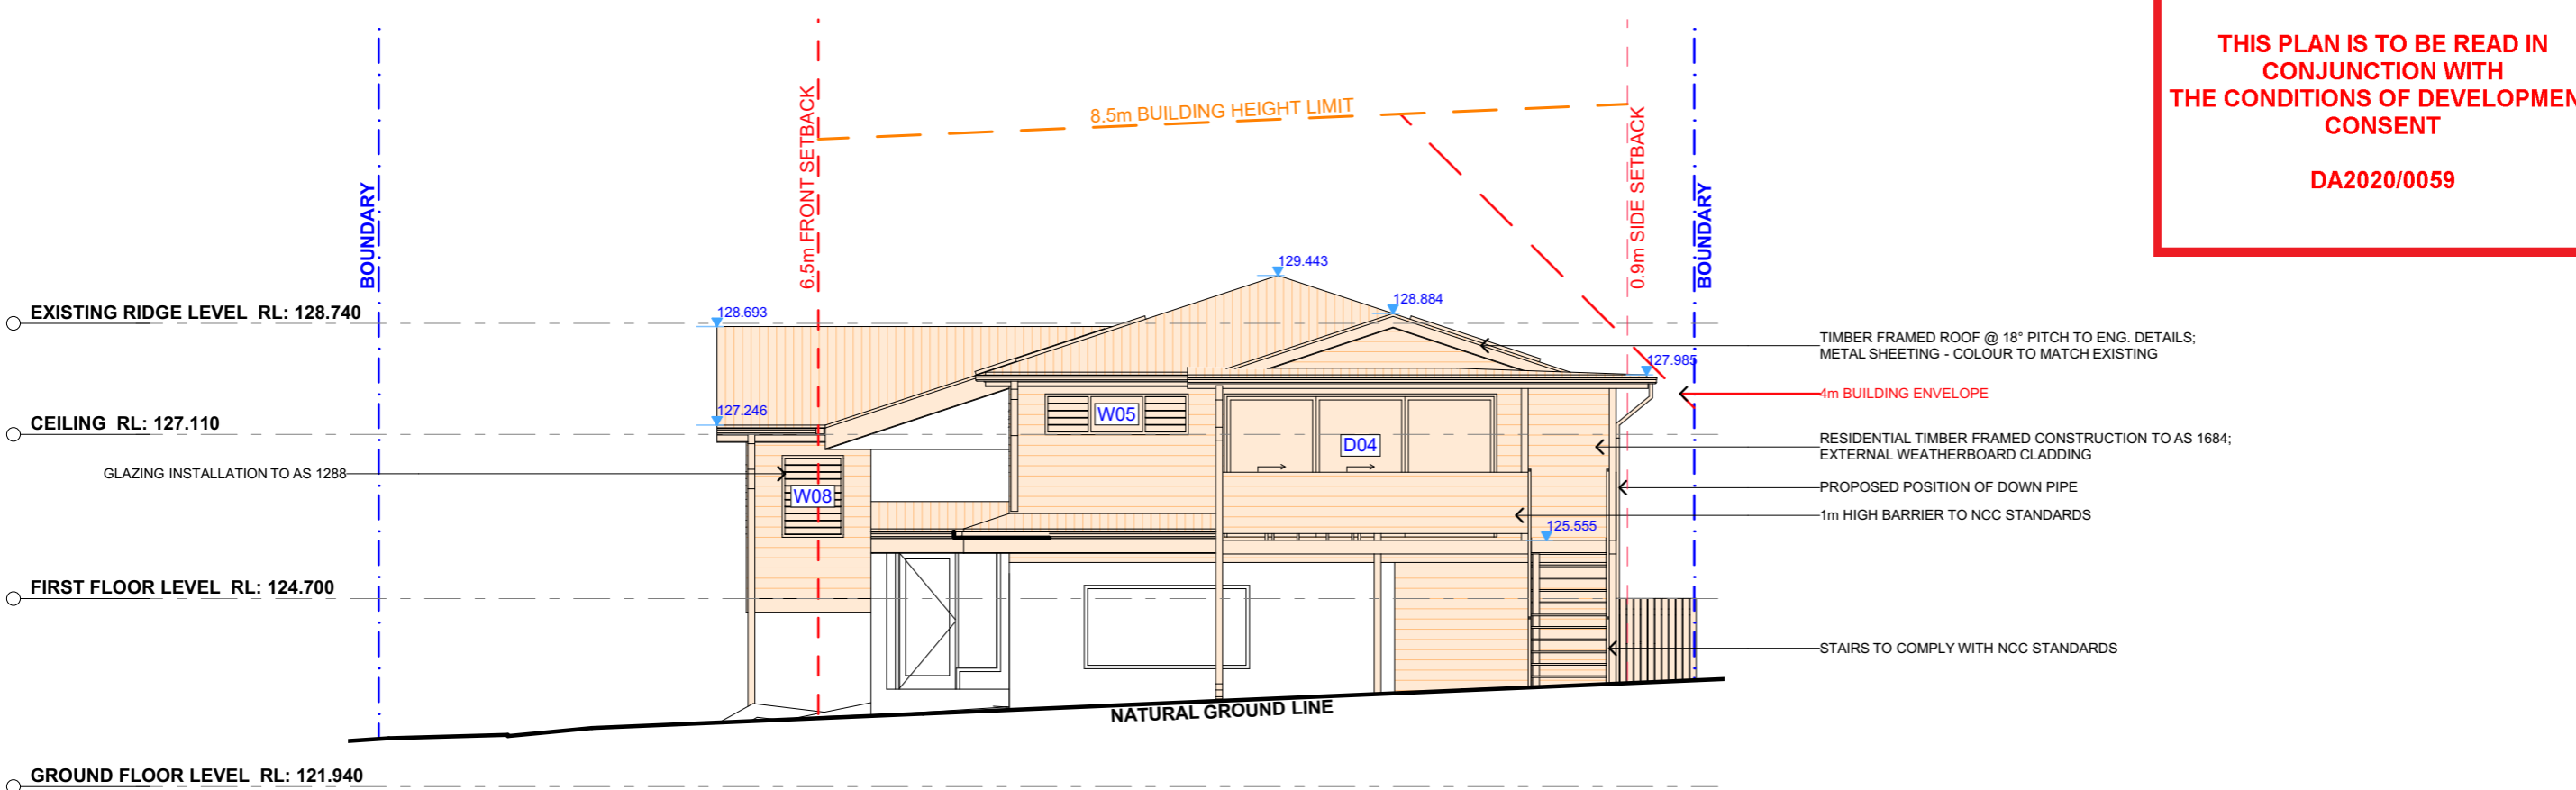







1 SOUTH ELEVATION 1:100



 northern beaches council
THIS PLAN IS TO BE READ IN CONJUNCTION WITH THE CONDITIONS OF DEVELOPMENT CONSENT
DA2020/0059


ACTION PLANS
 m: 0426 957 518
 e:operations@actionplans.com.au
 w: www.actionplans.com.au

REV.	DATE	COMMENTS	DRWN	NOTES
A	13/09/2019	INITIAL DESIGN PLAN	DLR	This drawing is the copyright of Action Plans and not be altered, reproduced or transmitted in any form or by any means in part or in whole with the written permission of Action Plans. Do not scale measure from drawings. Figured dimensions are to be used only. The Builder/Contractor shall check and verify all levels and dimensions on site prior to commencement of any work, creation of shop drawings, or fabrication of components. All errors and omissions are to be verified by the Builder/Contractor and referred to the designer prior to the commencement of works.
B	23/09/2019	FIRST DESIGN AMENDMENT	EAS	
C	18/10/2019	SECOND DESIGN AMENDMENT	DLR	
D	21/10/2019	THIRD DESIGN AMENDMENT	DLR	
E	17/12/2019	DA SUBMISSION	DLR	

LEGEND
 NEW FLOOR AREA
 NEW WET FLOOR AREA
 METAL ROOFING
 TILED ROOFING
 EXISTING
 DEMOLISHED

CLIENT
 LENA & CRAIG LOWE


PROJECT ADDRESS
 32A OXFORD FALLS ROAD BEACON HILL 2100

DRAWING NO.
DA08

DATE
 Thursday, December 19, 2019

DRAWING NAME
 SOUTH / WEST ELEVATION


SCALE
 1:100 @A3

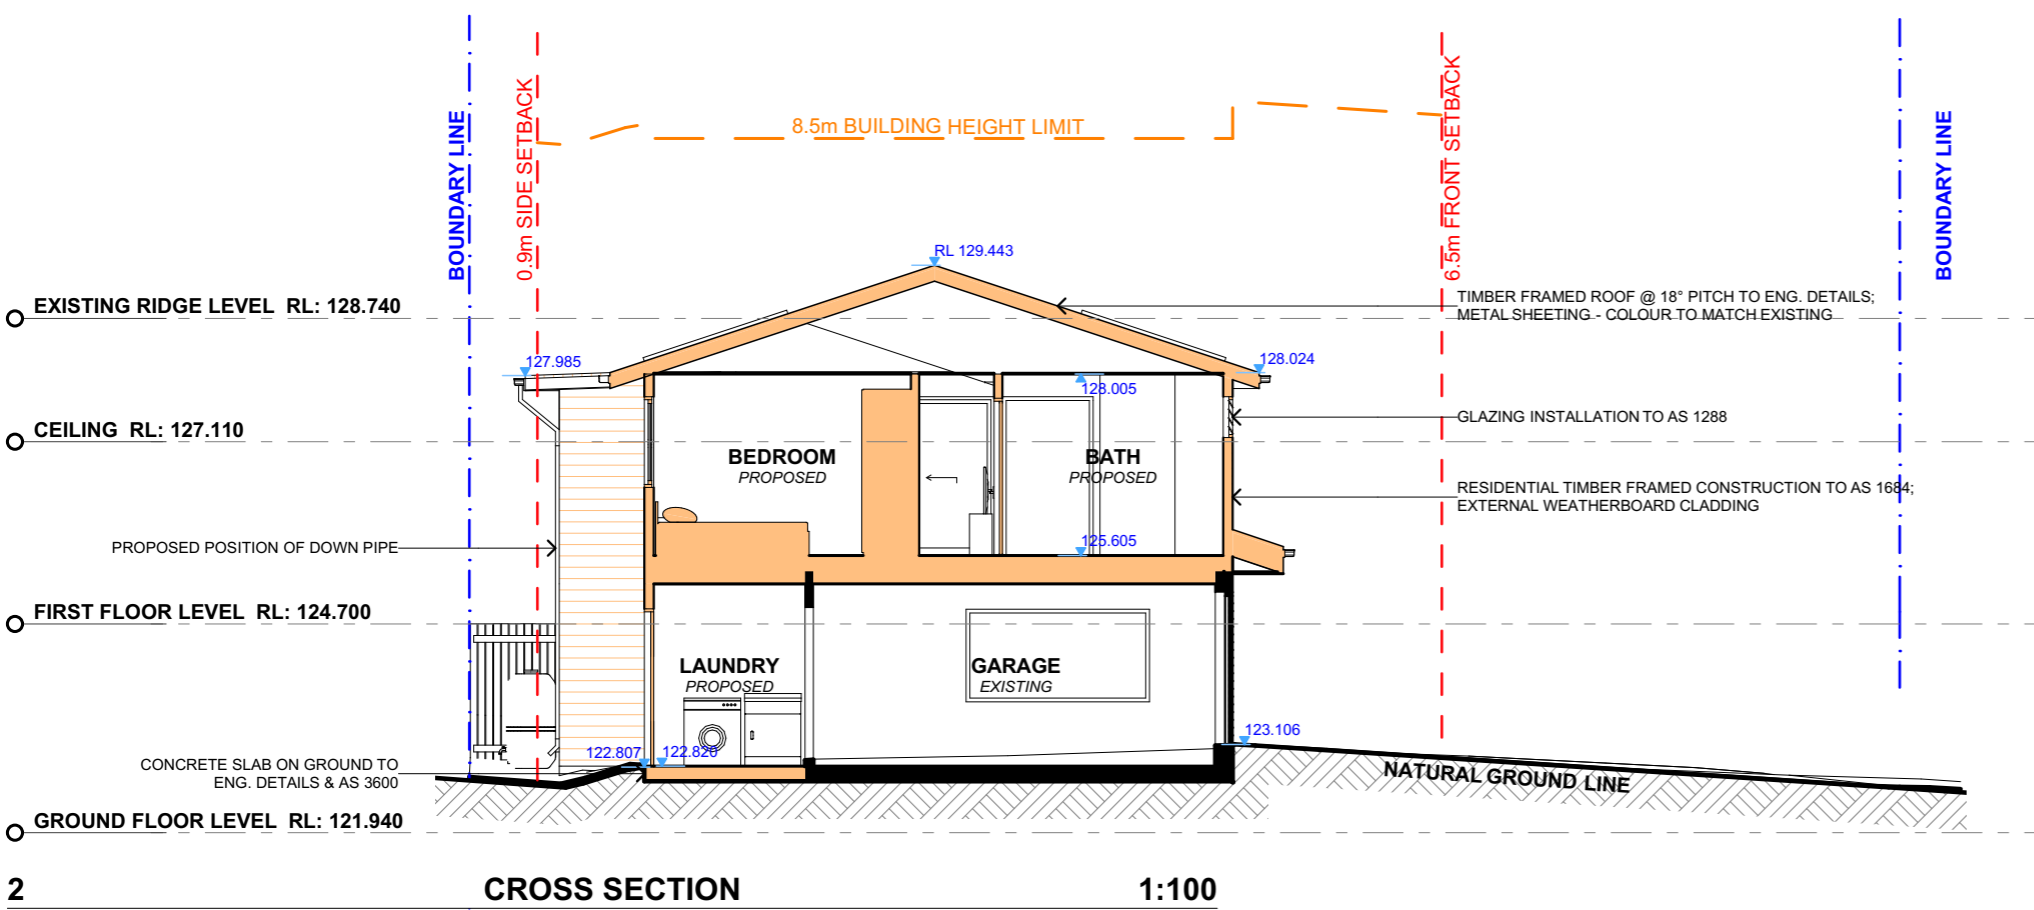

northern beaches council

THIS PLAN IS TO BE READ IN CONJUNCTION WITH THE CONDITIONS OF DEVELOPMENT CONSENT

DA2020/0059

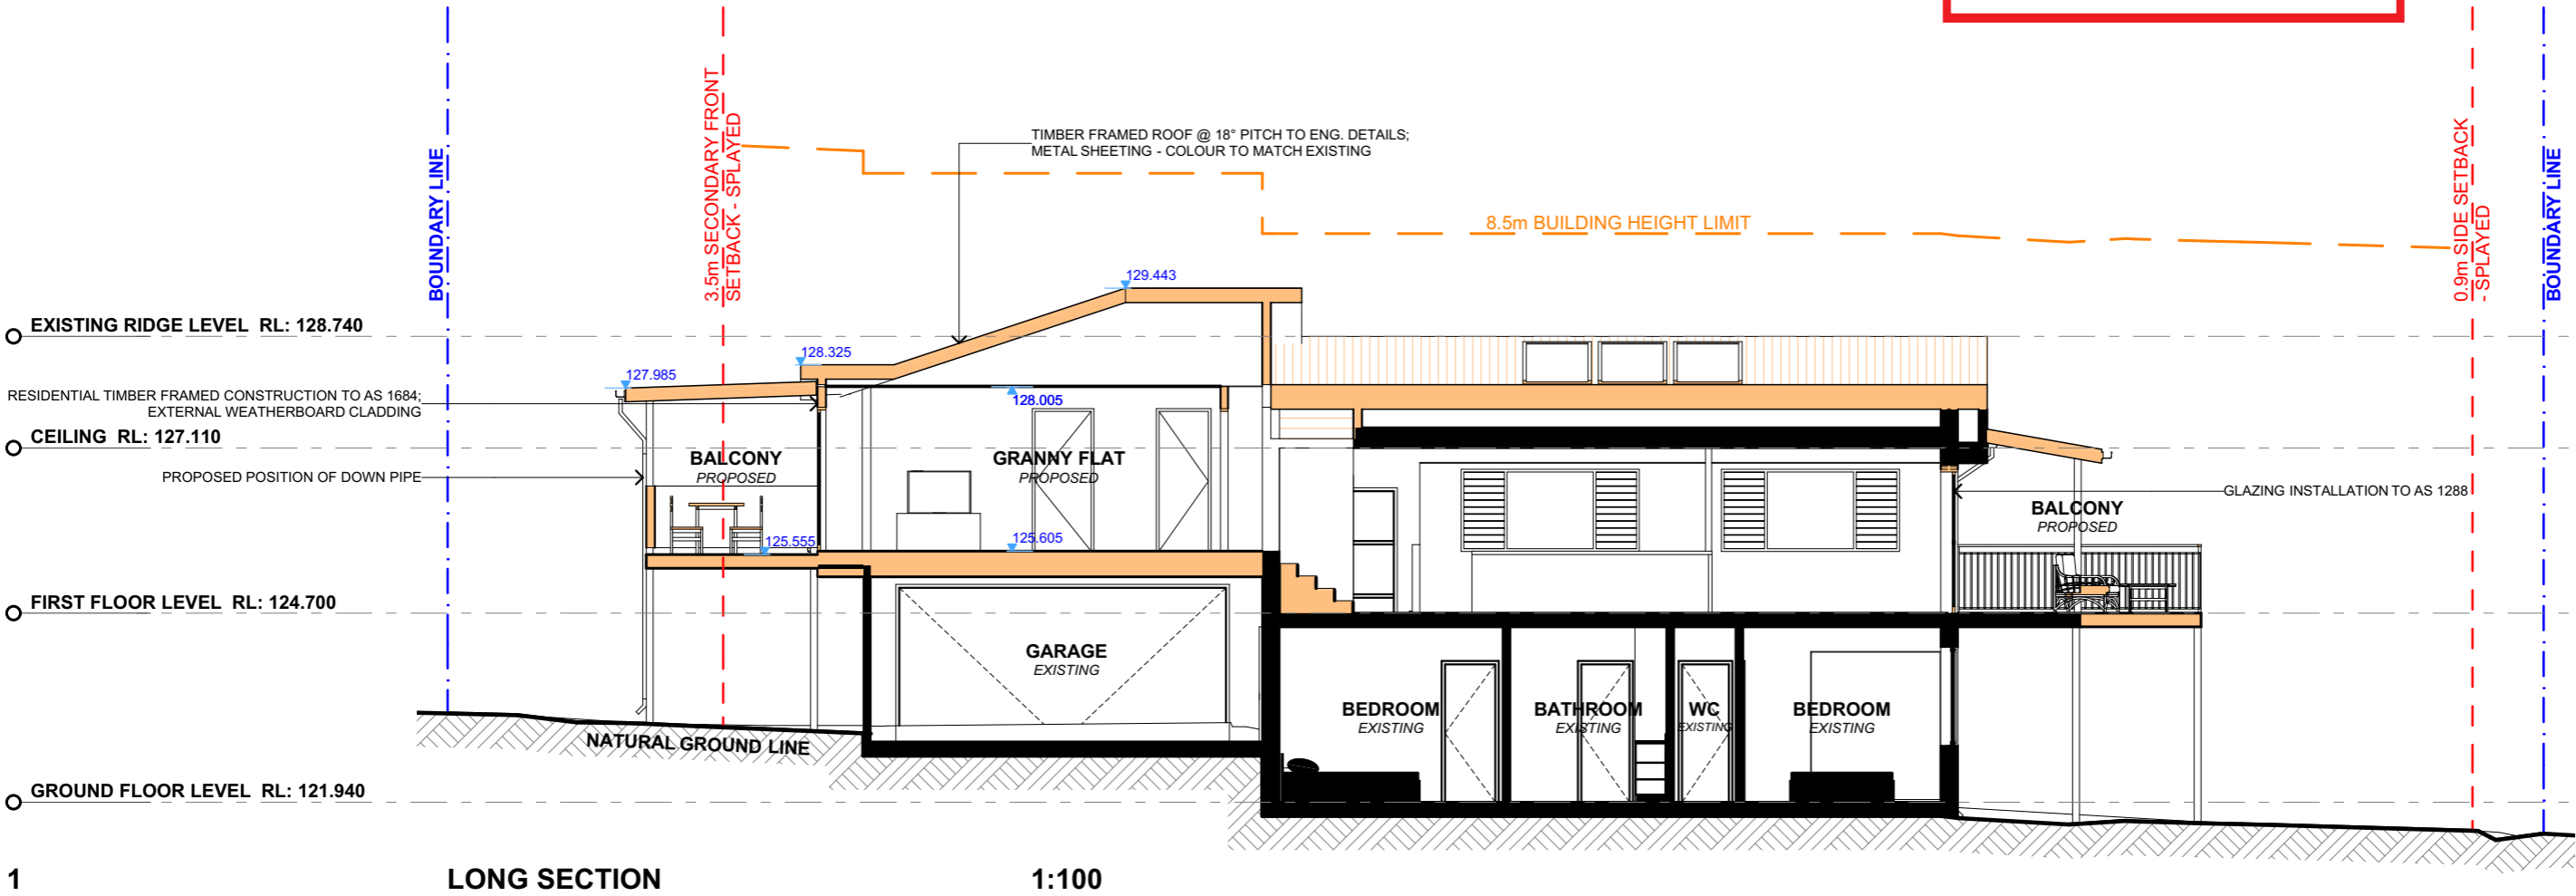

ACTION PLANS

m: 0426 957 518
 e:operations@actionplans.com.au
 w: www.actionplans.com.au

REV.	DATE	COMMENTS	DRWN	NOTES
A	13/09/2019	INITIAL DESIGN PLAN	DLR	This drawing is the copyright of Action Plans and not be altered, reproduced or transmitted in any form or by any means in part or in whole with the written permission of Action Plans. Do not scale measure from drawings. Figured dimensions are to be used only. The Builder/Contractor shall check and verify all levels and dimensions on site prior to commencement of any work, creation of shop drawings, or fabrication of components. All errors and omissions are to be verified by the Builder/Contractor and referred to the designer prior to the commencement of works.
B	23/09/2019	FIRST DESIGN AMENDMENT	EAS	
C	18/10/2019	SECOND DESIGN AMENDMENT	DLR	
D	21/10/2019	THIRD DESIGN AMENDMENT	DLR	
E	17/12/2019	DA SUBMISSION	DLR	

LEGEND

NEW FLOOR AREA
 NEW WET FLOOR AREA
 METAL ROOFING
 TILED ROOFING

EXISTING
 DEMOLISHED

CLIENT
 LENA & CRAIG LOWE

PROJECT ADDRESS
 32A OXFORD FALLS ROAD BEACON HILL 2100

DRAWING NO.
DA09

DATE
 Thursday, December 19, 2019

DRAWING NAME
 LONG / CROSS SECTION

SCALE
 1:100 @A3