




<div>IMPORTANT NOTES: Do not scale from drawings. All dimensions to be checked on site before commencement of work. All discrepancies to be brought to the attention of the Architect. Larger scale drawings and written dimensions take preference. This drawing is copyright and the property of the author, and must not be retained, copied or used without the express authority of KHIJAT AND DUNSKI PTY. LTD. is KND ARCHITECTS.</div> <div>For Review</div> <div>NOT FOR CONSTRUCTION</div>	REV	DATE	DESCRIPTION	BY	<div><div><div></div><div></div></div><div>ARCHITECTS</div></div> <div>KnD Architects Pty Ltd 45 Bainton Crescent, Melba, ACT 2615 Australia P +61 413 047 299 P +61 412 510 932 E info@kndarchitects.com.au www.kndarchitects.com.au NSW Nom Arch - Pav Dunski(11381) D+BP Reg's 2021 - DEP0001677 ACN 34 643 817 985</div>	<div><div></div></div>	CLIENT JULIE DEPAOLO		DRAWING TITLE NOTIFICATION SITE PLAN			
	1	15/09/2021	For Review	LK			PROJECT GRANNY FLAT EXTENSION 16 Maranui Avenue, Dee Why, NSW 2099		SCALE @ A3 1 : 100	DATE 25/06/2021	DRAWN TN	CHECKED LK
	2	13/11/2021	For Review	LK					JOB 21009	DRAWING A9-01	REVISION 3	
3	29/11/2021	For Review	LK									

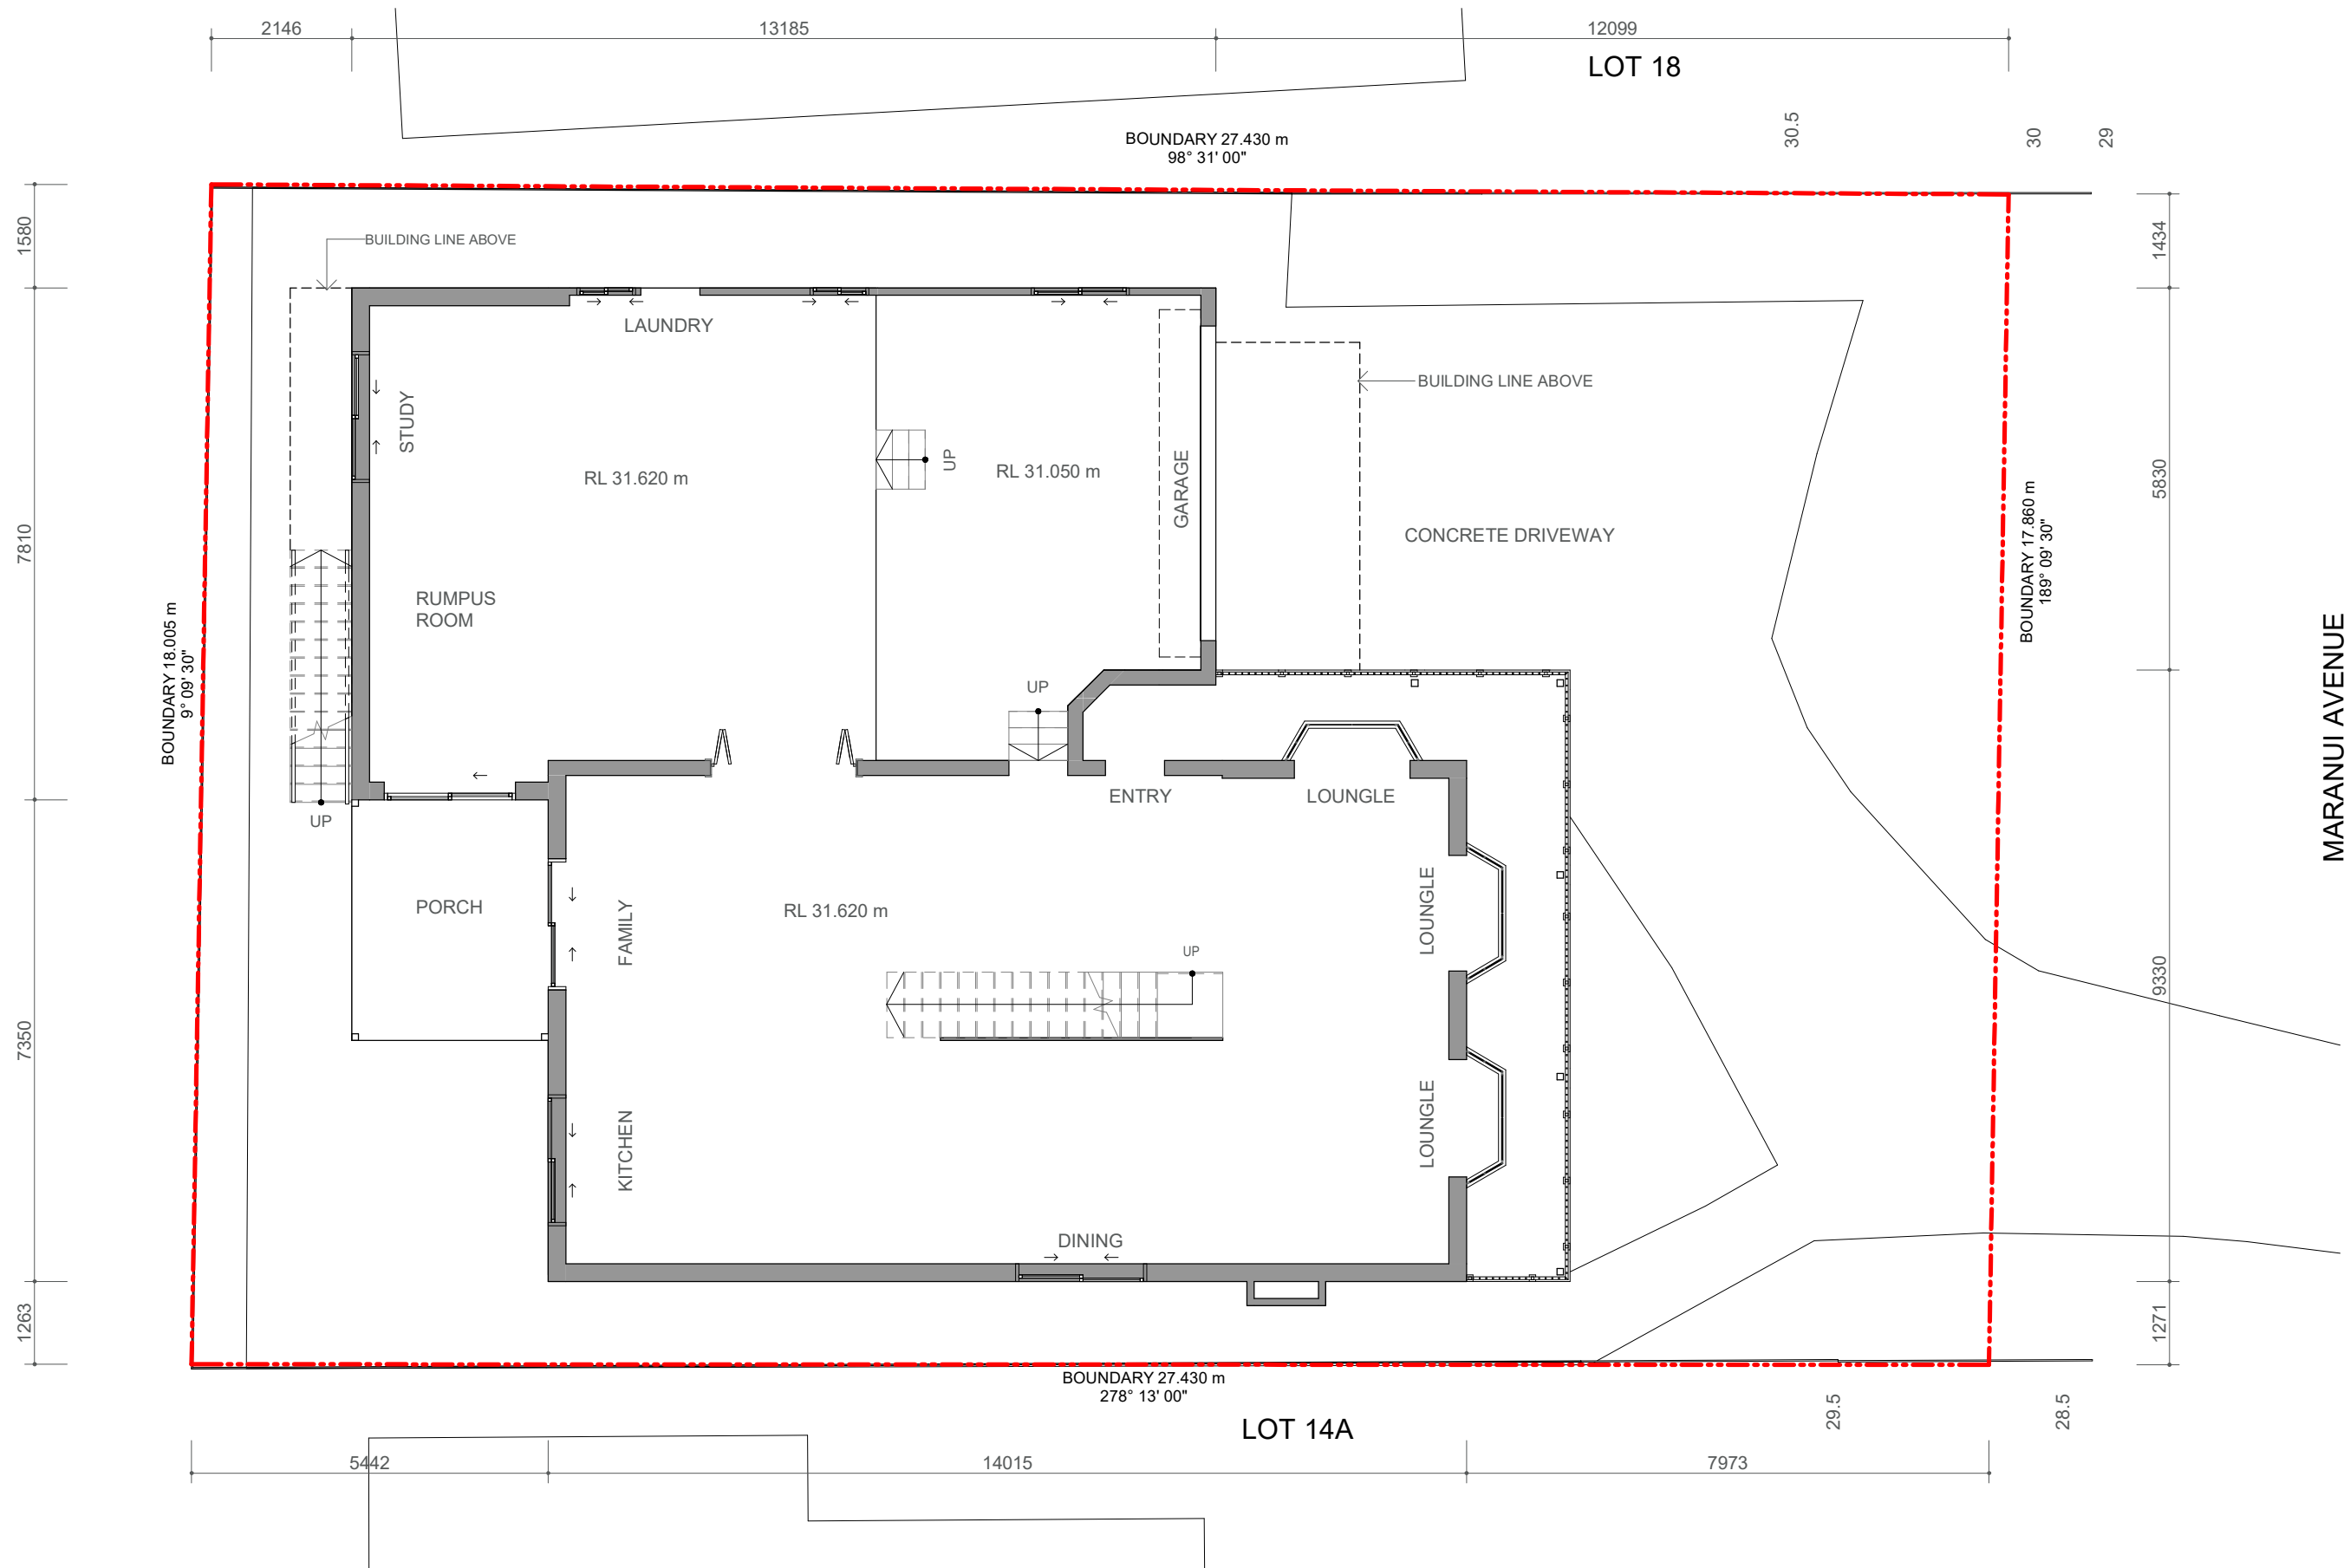


<div>IMPORTANT NOTES: Do not scale from drawings. All dimensions to be checked on site before commencement of work. All discrepancies to be brought to the attention of the Architect. Larger scale drawings and written dimensions take preference. This drawing is copyright and the property of the author, and must not be retained, copied or used without the express authority of KHLAT AND DUNSKI PTY. LTD. IA KND ARCHITECTS.</div> <div>For Review</div> <div>NOT FOR CONSTRUCTION</div>	REV	DATE	DESCRIPTION	BY	<div><div><div>KnD</div><div>ARCHITECTS</div></div><div>KnD Architects Pty Ltd 45 Bainton Crescent, Melba, ACT 2615 Australia P +61 413 047 299 P +61 412 510 932 E info@kndarchitects.com.au www.kndarchitects.com.au NSW Nom Arch - Pav Dunski(11381) D+BP Reg's 2021 - DEP0001677 ACN 34 643 817 985</div></div>	<div><div></div><div></div></div>	<div>CLIENT JULIE DEPAOLO</div> <div>PROJECT GRANNY FLAT EXTENSION 16 Maranui Avenue, Dee Why, NSW 2099</div>		DRAWING TITLE NOTIFICATION PLAN - LOWER			
	SCALE @ A3 1 : 100		DATE 25/06/2021	DRAWN TN					CHECKED LK			
	JOB 21009		DRAWING A9-02						REVISION 3			

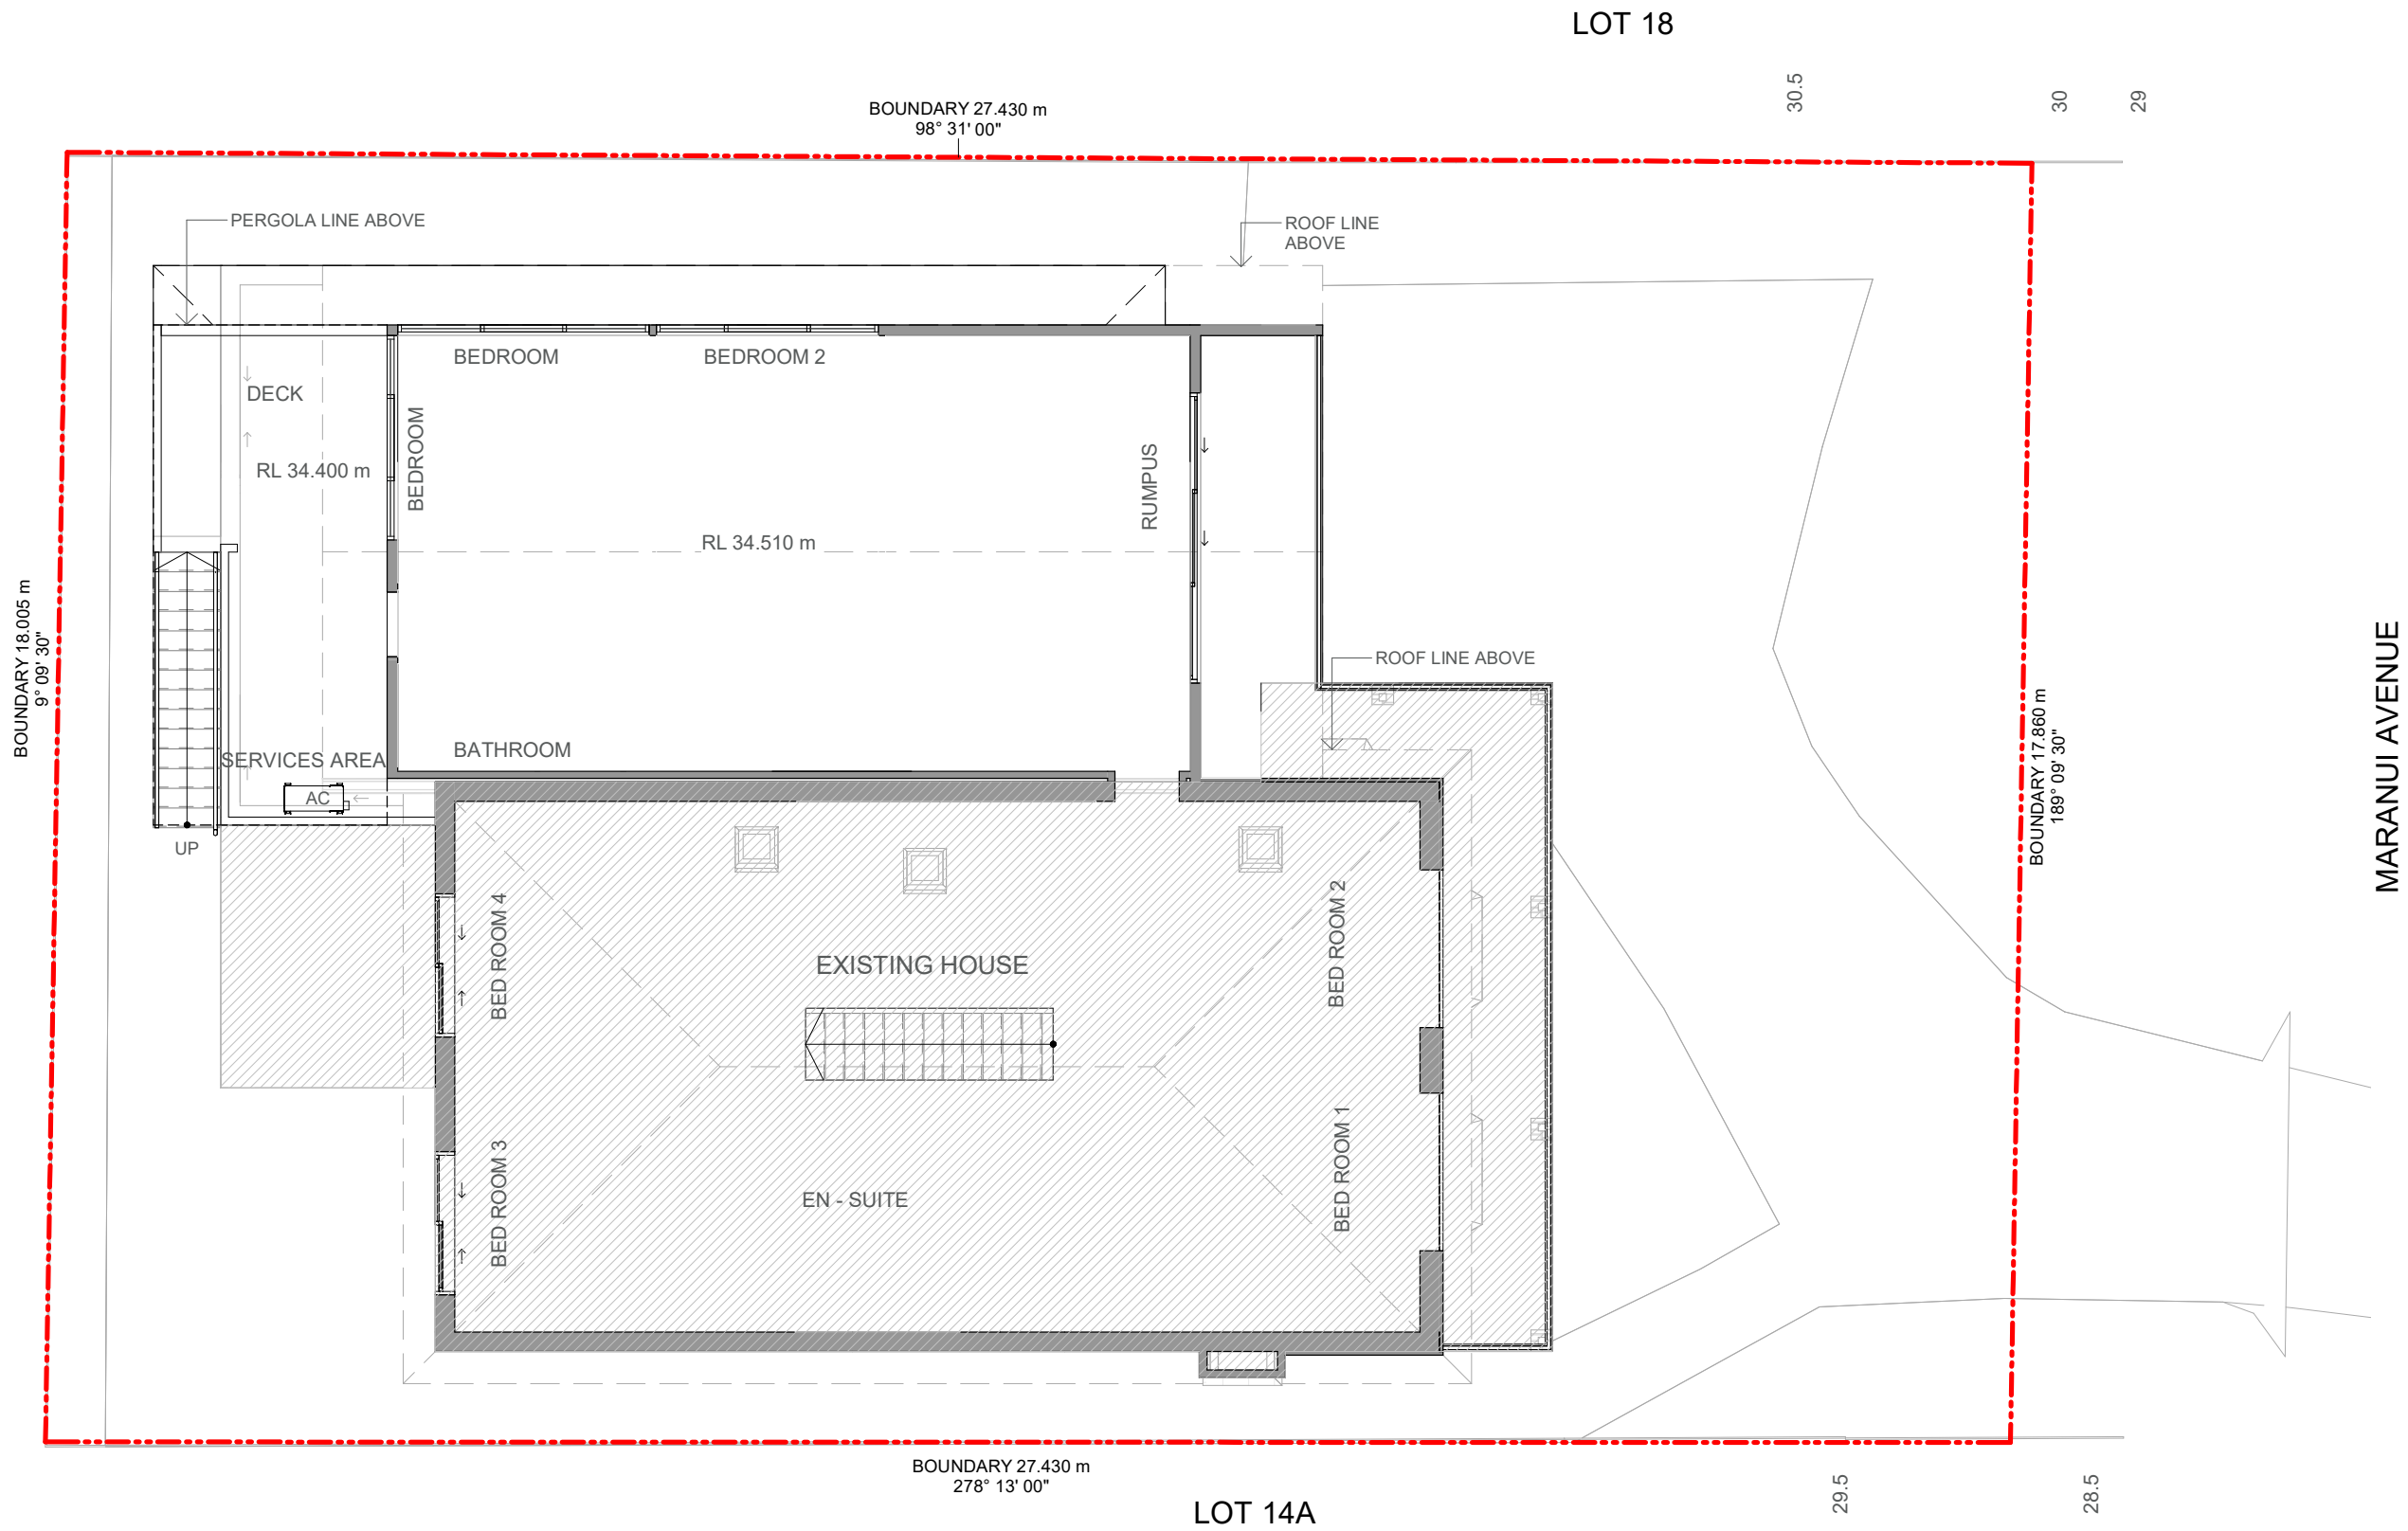


<div>IMPORTANT NOTES: Do not scale from drawings. All dimensions to be checked on site before commencement of work. All discrepancies to be brought to the attention of the Architect. Larger scale drawings and written dimensions take preference. This drawing is copyright and the property of the author, and must not be retained, copied or used without the express authority of KHLAT AND DUNSKI PTY. LTD. Ia KND ARCHITECTS.</div> <div>For Review</div> <div>NOT FOR CONSTRUCTION</div>	REV	DATE	DESCRIPTION	BY	<div><div>KnD ARCHITECTS</div><div>KnD Architects Pty Ltd 45 Bainton Crescent, Melba, ACT 2615 Australia P +61 413 047 299 P +61 412 510 932 E info@kndarchitects.com.au www.kndarchitects.com.au</div><div>NSW Nom Arch - Pav Dunski(11381) D+BP Reg's 2021 - DEP0001677 ACN 34 643 817 985</div></div>	<div><div></div><div></div></div>	<div>CLIENT JULIE DEPAOLO</div> <div>PROJECT GRANNY FLAT EXTENSION 16 Maranui Avenue, Dee Why, NSW 2099</div>	DRAWING TITLE NOTIFICATION PLAN - UPPER			
								SCALE @ A3 1 : 100	DATE 25/06/2021	DRAWN TN	CHECKED LK
								JOB 21009	DRAWING A9-03	REVISION 3	

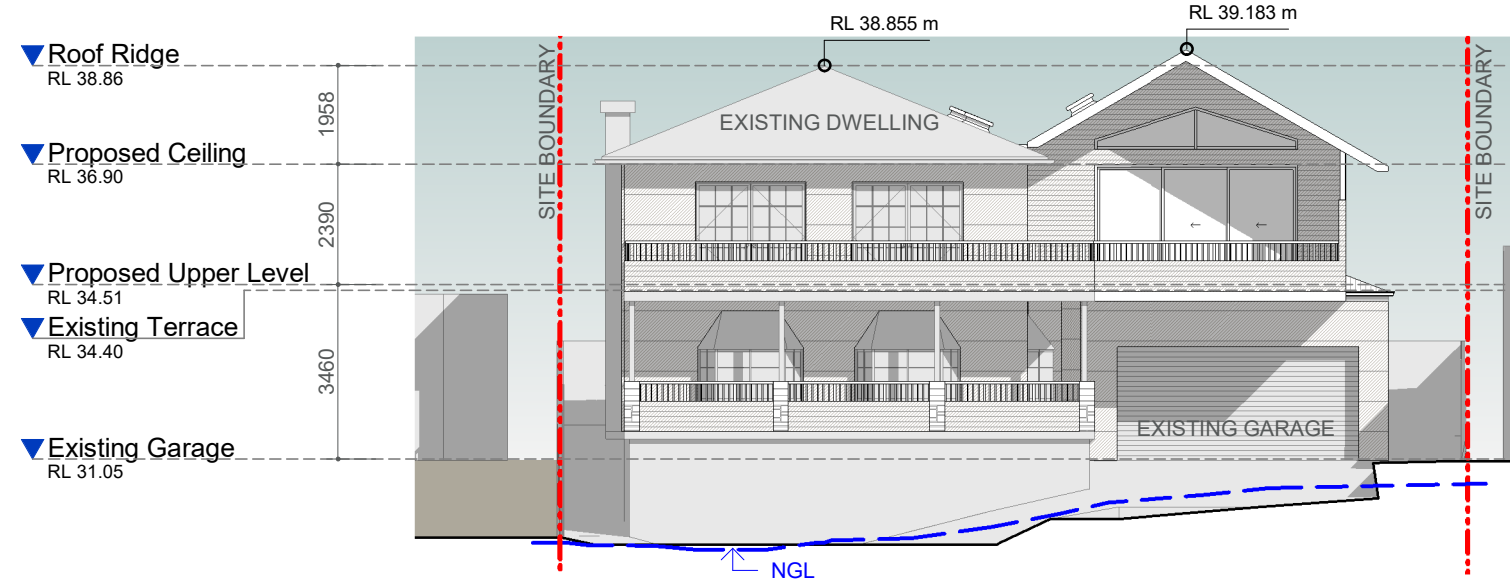


1 PROPOSED ELEVATION - EAST
1 : 150

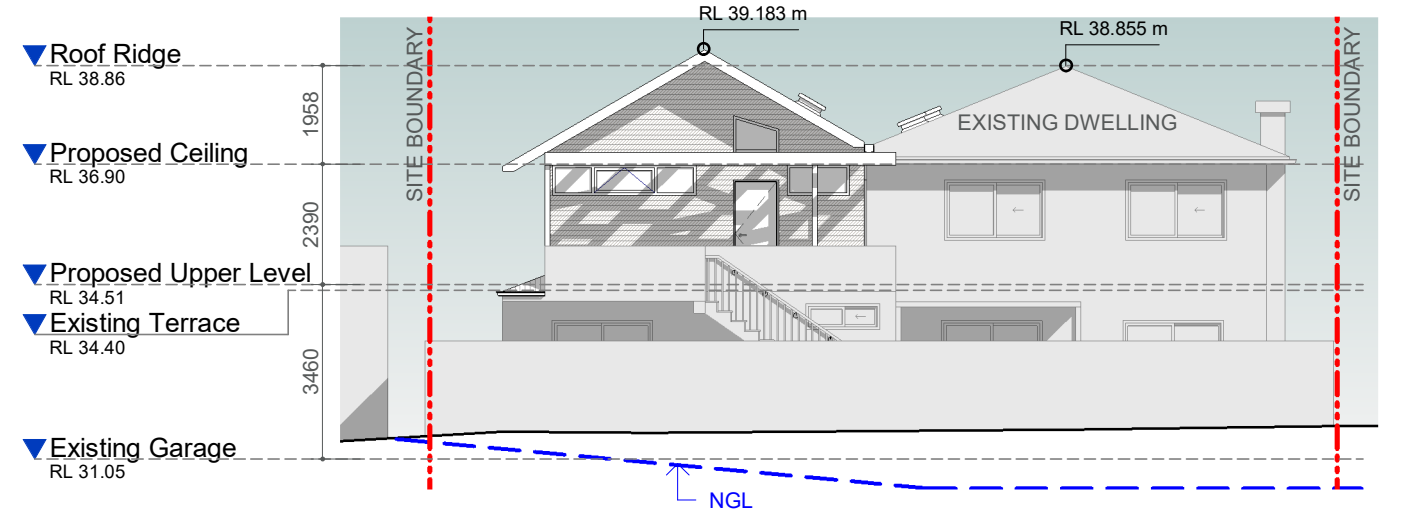

4 PROPOSED ELEVATION - WEST
1 : 150

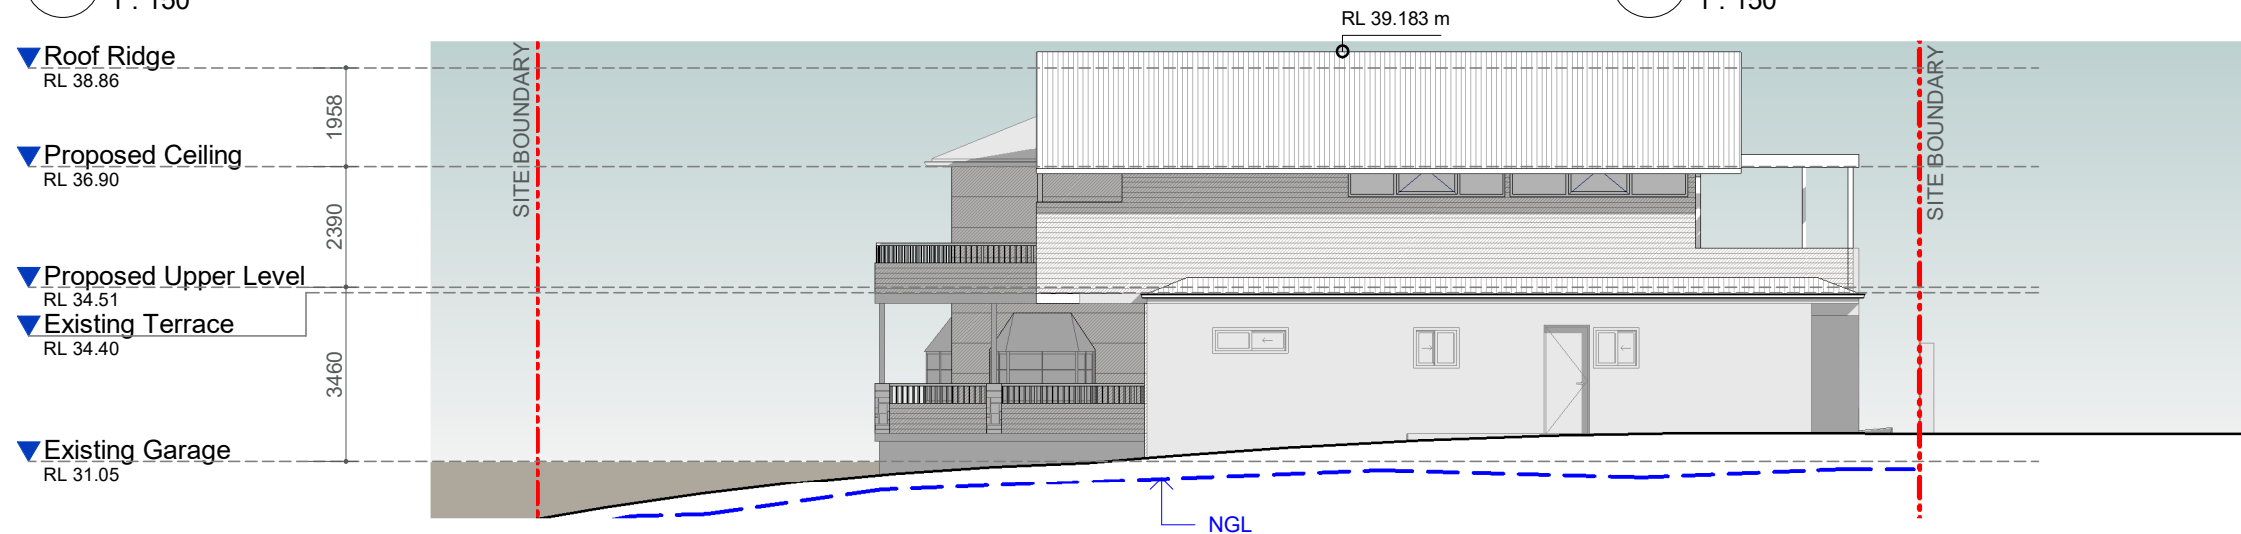

2 PROPOSED ELEVATION - NORTH
1 : 150

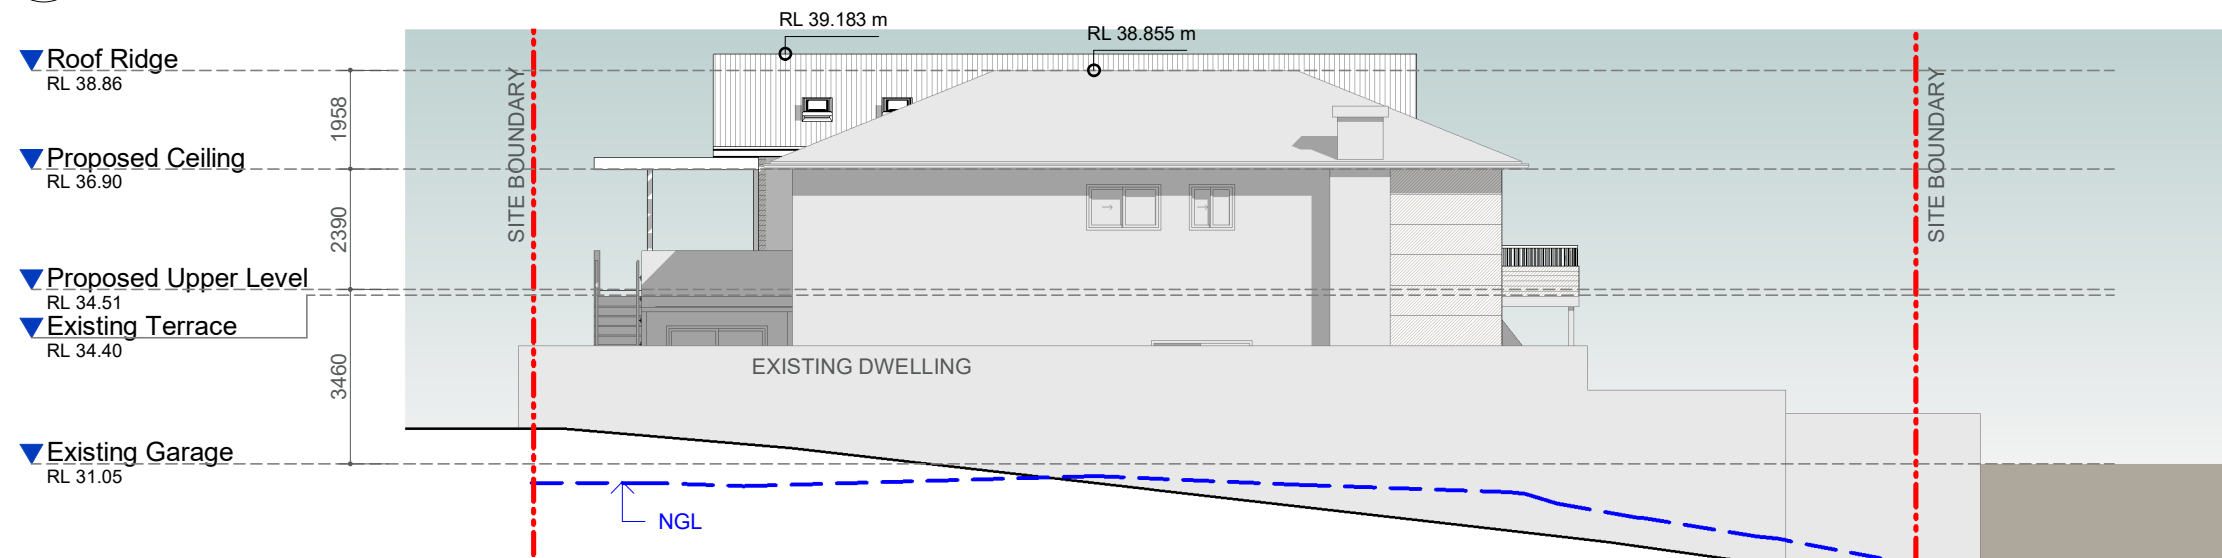

3 PROPOSED ELEVATION - SOUTH
1 : 150

<p>IMPORTANT NOTES:</p> <p>Do not scale from drawings. All dimensions to be checked on site before commencement of work. All discrepancies to be brought to the attention of the Architect. Larger scale drawings and written dimensions take preference.</p> <p>This drawing is copyright and the property of the author, and must not be retained, copied or used without the express authority of KND ARCHITECTS.</p> <p>For Review</p> <p>NOT FOR CONSTRUCTION</p>	REV	DATE	DESCRIPTION	BY	<p>KND</p> <p>ARCHITECTS</p> <p>KnD Architects Pty Ltd 45 Bainton Crescent, Melba, ACT 2615 Australia P +61 413 047 299 P +61 412 510 932 E info@kndarchitects.com.au www.kndarchitects.com.au</p> <p>NSW Nom Arch - Pav Dunski(11381) D+BP Reg's 2021 - DEP0001677 ACN 34 643 817 985</p>	<p>CLIENT JULIE DEPAOLO</p> <p>PROJECT GRANNY FLAT EXTENSION 16 Maranui Avenue, Dee Why, NSW 2099</p>	DRAWING TITLE NOTIFICATION ELEVATION			
	1	15/09/2021	For Review	LK			SCALE @ A3 1 : 150	DATE 25/06/2021	DRAWN TN	CHECKED LK
	2	13/11/2021	For Review	LK			JOB 21009	DRAWING A9-04	REVISION 3	