

Legend

- EXTENT OF CEMENT RENDER FINISH
- EXTENT OF SANDSTONE CLADDING

Project

17 CLIFF STREET, MANLY

CLIENTS

MRS ROGGE, MR HANSON, MR MILLER

Notes

1. All dimensions are nominal only.
2. All dimensions and levels shall be verified by Contractor on site prior to commencement of work.
3. Do not scale from drawings.
4. If in doubt contact Landscape Architect.
5. This design is copyright and shall not be copied, utilised or reproduced in any way without prior written permission of A Total Concept Landscape Architects.
6. This plan has been prepared for Development Application purposes only.
7. All Building Works shall be installed to Structural Engineers detail.

Revision

Description

Date

DRAWING
ELEVATIONS

ADDRESS
No. 17 CLIFF STREET, MANLY NSW 2095

A Total Concept Landscape Architects
& Swimming Pool Designers
65 West Street, North Sydney NSW 2060
Tel: (02) 9957 5122. Fax: (02) 9957 5922

atc
a total concept
landscape architects & swimming pool designers

DATE # 22/03/19
SCALE @ A1 1:50
DRAWN KR
CHKD JRS
PROJECT #

DWG #


L/03




STEEL AND OPAQUE GLASS ENTRY STRUCTURE



STEEL GARAGE DOORS

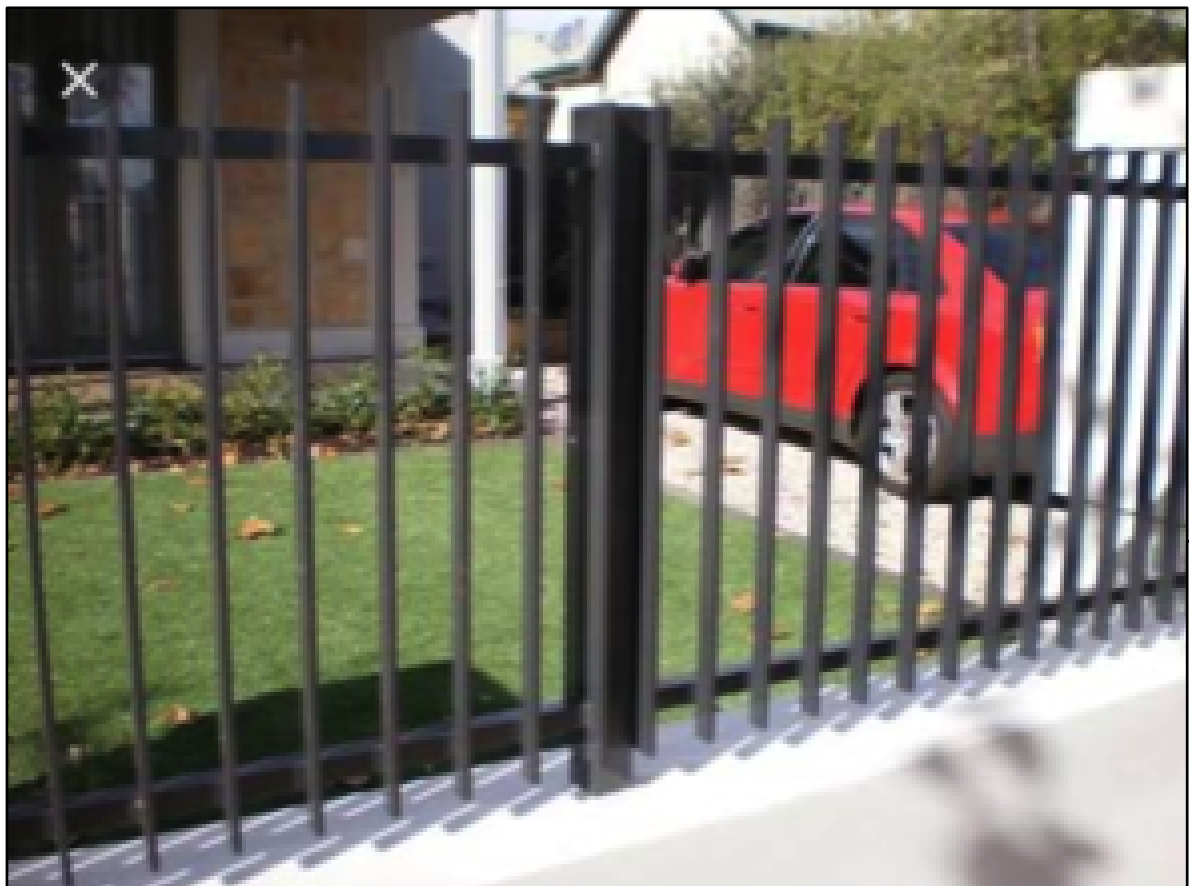


PAINTED STEEL FENCE

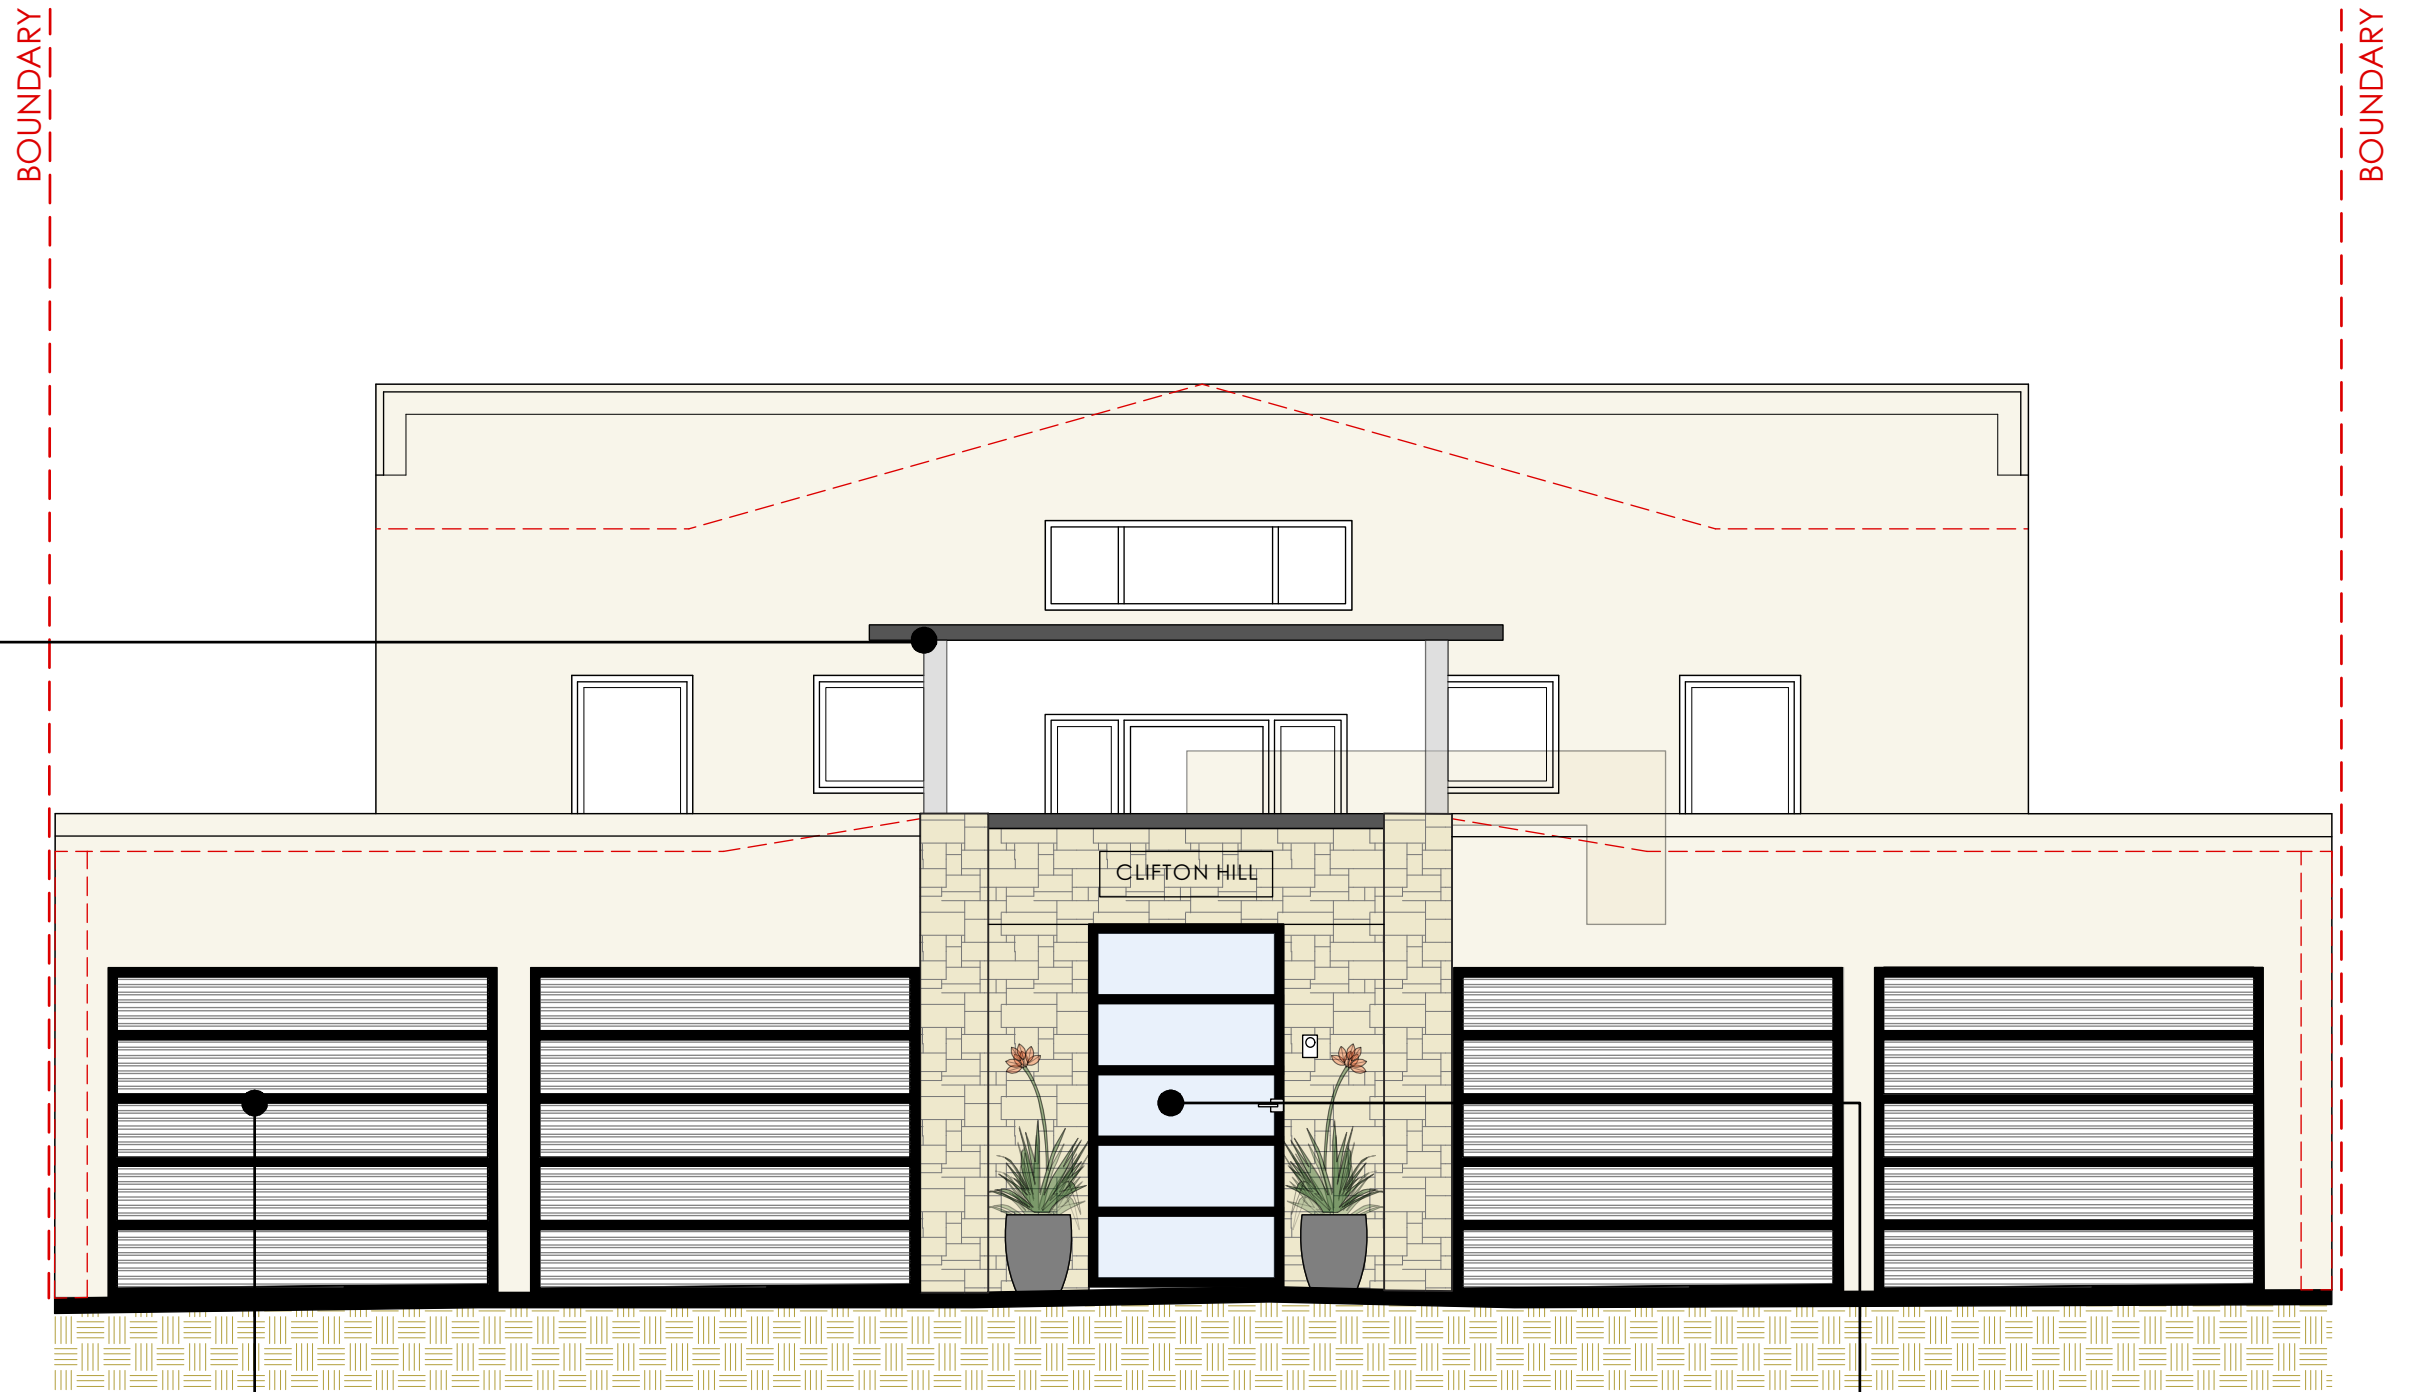

SOUTH ELEVATION
SCALE 1:50



STEEL AND GLASS ENTRY DOOR

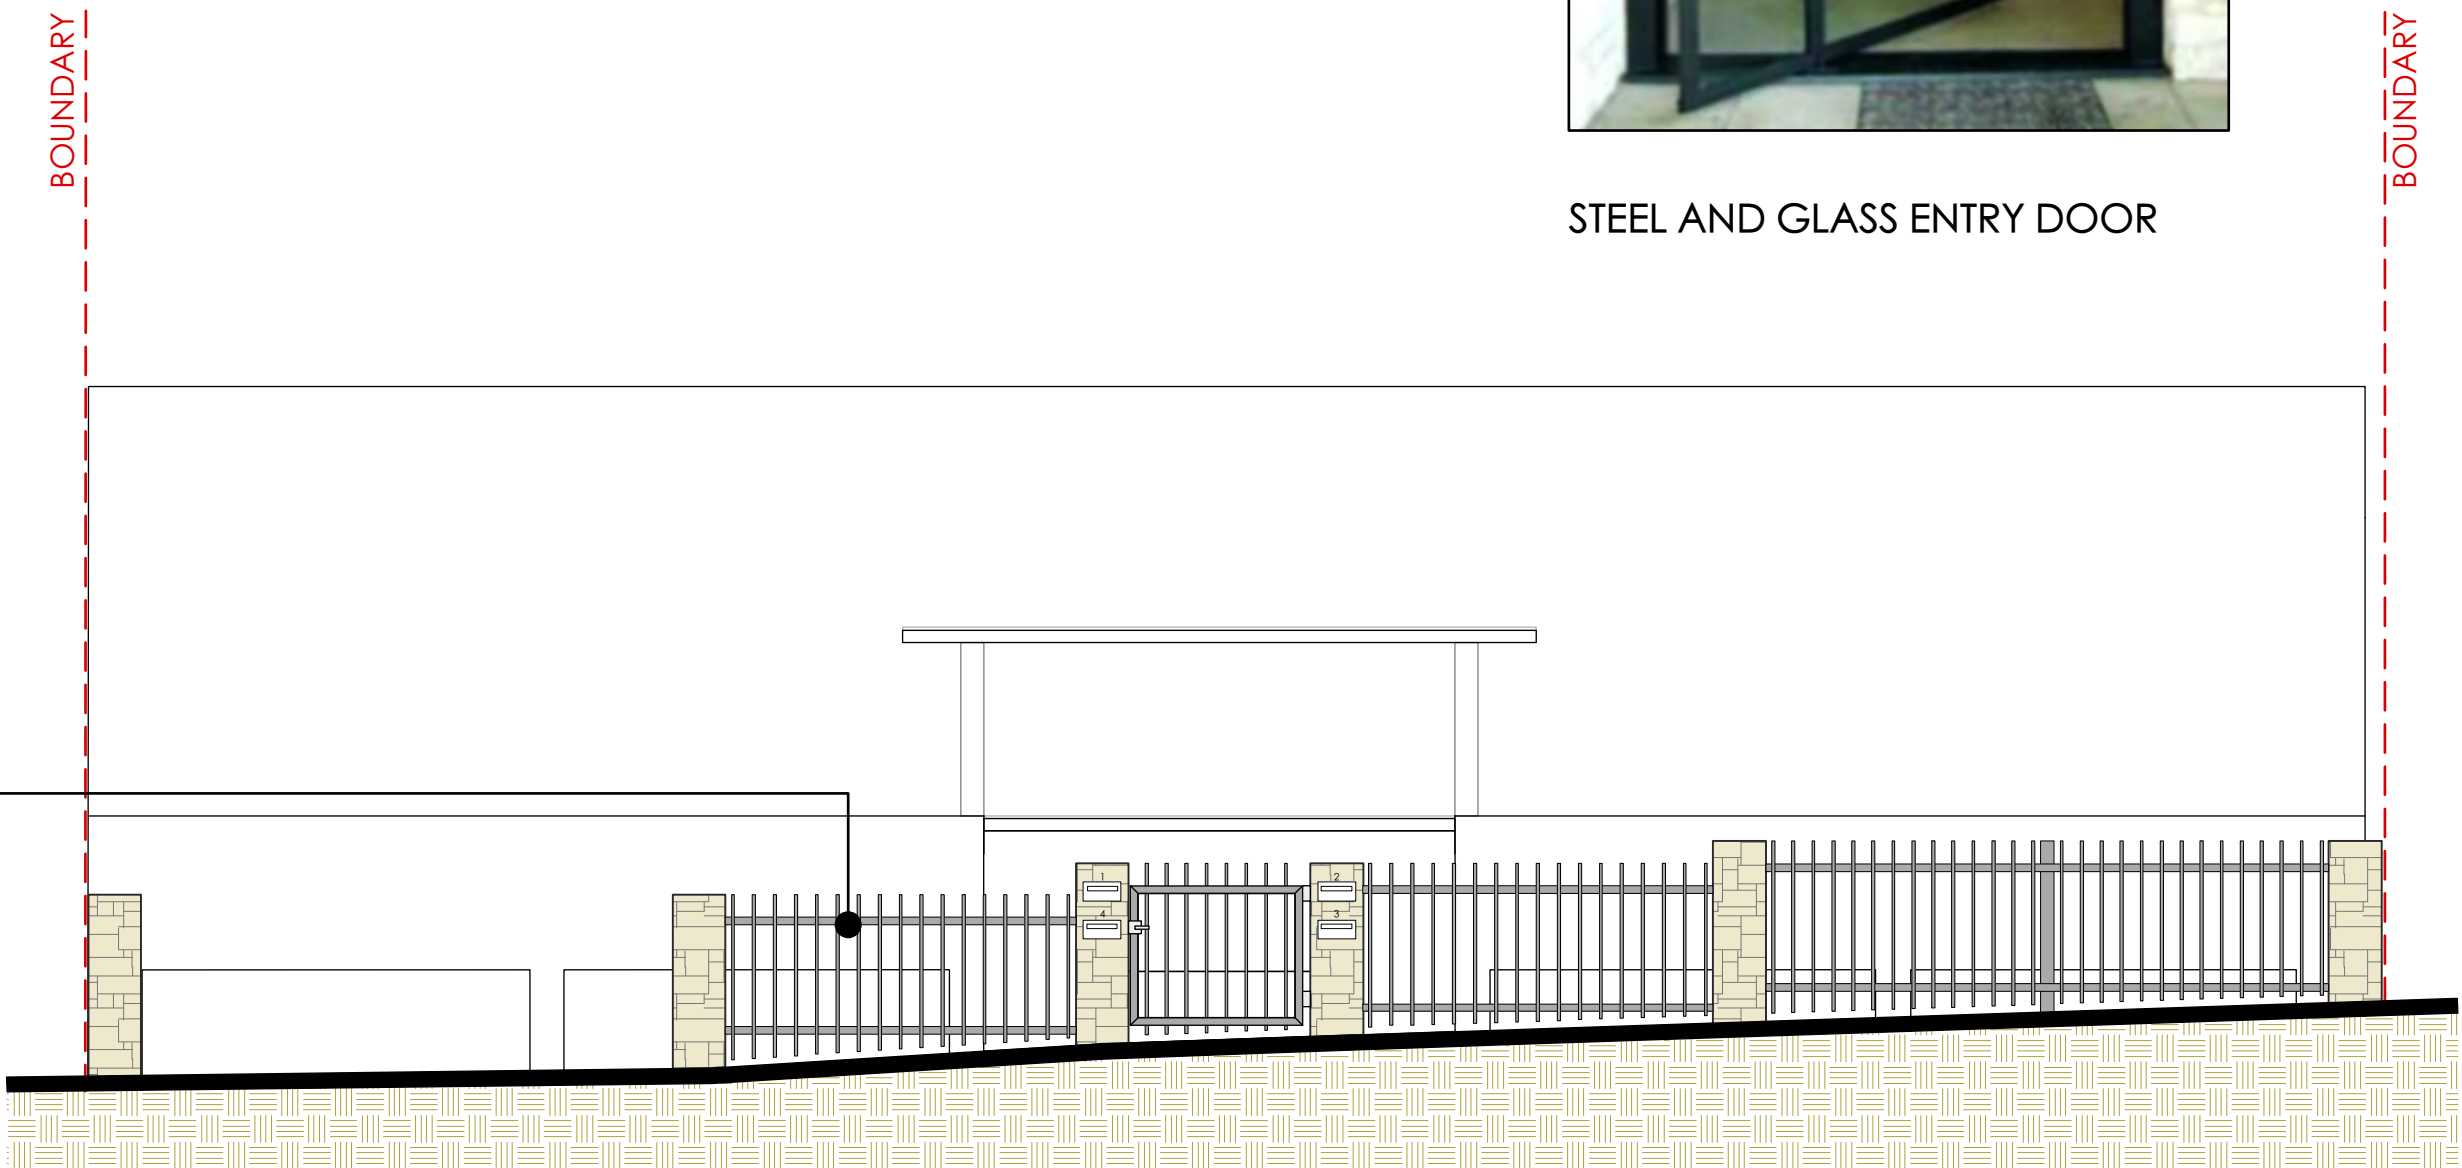

FRONT FENCE ELEVATION
SCALE 1:50

COLOUR/FINISH SCHEDULE:



COLOUR/FINISH:
DULUX 'NATURAL WHITE'
LOCATION:
ALL CEMENT RENDER AND FIBRECEMENT
BOUNDARY FENCING




COLOUR/FINISH:
DULUX 'BLACK'
LOCATION:
ALL WINDOW FRAMES, FRONT ENTRY
DOOR, GARAGE DOORS, FRONT
PEDESTRIAN GATE AND FRONT FENCE INFILL
PANELS



COLOUR/FINISH:
SANDSTONE CLADDING
LOCATION:
FRONT COURT ENTRY WALLS AND FRONT
FENCE MASONRY PIERS



COLOUR/FINISH:
FLAMED GRANITE PAVING
LOCATION:
PEDESTRIAN PAVING

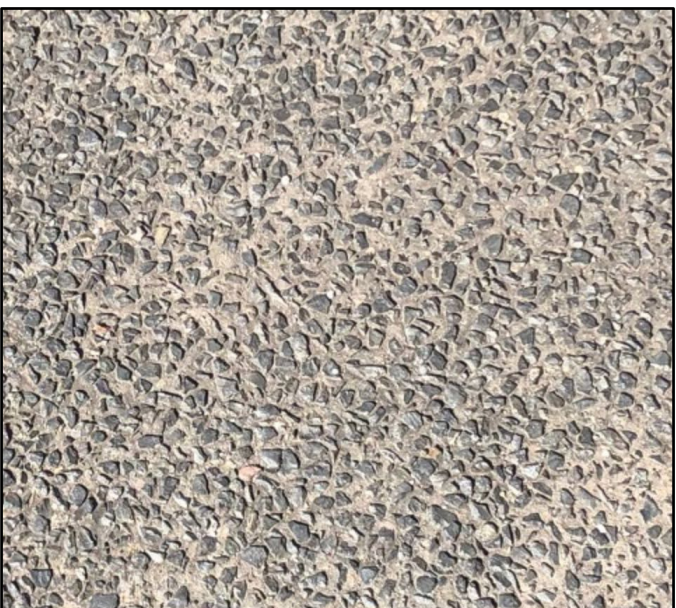

COLOUR/FINISH:
FLAMED GRANITE PAVING
LOCATION:
VEHICULAR HARDSTAND/DRIVEWAY
PAVING



COLOUR/FINISH:
OPAQUE GLASS
LOCATION:
STEEL & OPAQUE GLASS ROOF STRUCTURE
AND FRONT ENTRY DOOR

Legend

Project

17 CLIFF STREET, MANLY

CLIENTS

MRS ROGGE, MR HANSON, MR MILLER

Notes

1. All dimensions are nominal only.
2. All dimensions and levels shall be verified by Contractor on site prior to commencement of work.
3. Do not scale from drawings.
4. If in doubt contact Landscape Architect.
5. This design is copyright and shall not be copied, utilised or reproduced in any way without prior written permission of A Total Concept Landscape Architects.
6. This plan has been prepared for Development Application purposes only.
7. All Building Works shall be installed to Structural Engineers detail.

Revision

Description

Date

DRAWING

SCHEDULE OF COLOURS & MATERIALS

ADDRESS

No. 17 CLIFF STREET, MANLY NSW 2095

A Total Concept Landscape Architects
& Swimming Pool Designers
65 West Street, North Sydney NSW 2060
Tel: (02) 9957 5122. Fax: (02) 9957 5922

atc
a total concept
landscape architects & swimming pool designers

DATE # 22/03/19

SCALE @ A1

DRAWN KR

CHKD JRS

PROJECT #

DWG #

L/05

