

SITE EVALUATION PLAN & SITE INFORMATION

1:200

NOTE:
REFER ARBORICULTURE IMPACT ASSESSMENT (AIA) BY
'COMPLETE ARBORCARE' FOR SHADED TREES T1 - T5 INCLUSIVE.

THE BUILDER SHALL CHECK ALL DIMENSIONS AND LEVELS ON SITE PRIOR TO CONSTRUCTION.
NOTIFY ANY ERRORS, DISCREPANCIES OR OMISSIONS TO THE BUILDING DESIGNER.
DRAWINGS SHALL NOT BE USED FOR CONSTRUCTION PURPOSES UNTIL ISSUED FOR CONSTRUCTION.
DO NOT SCALE OFF THE DRAWINGS. ALL BOUNDARIES AND CONTOURS SUBJECT TO SURVEY.

COPYRIGHT L.K.S. DESIGN AND DRAFTING
THESE DESIGNS REMAIN THE PROPERTY OF L.K.S. DESIGN & DRAFTING AND ARE SUBJECT TO THE
PROVISIONS OF THE COPYRIGHT ACT AND MAY NOT BE COPIED, RETAINED OR USED IN ANY MANNER
WITHOUT THE WRITTEN CONSENT OF L.K.S. DESIGN AND DRAFTING

bdaa
BUILDING DESIGNERS
ASSOCIATION OF AUSTRALIA
CHARTERED ACCREDITED MEMBER
ACCREDITATION No.6120



DATE	REV.	AMENDMENT
19-02-2020	A	DEVELOPMENT APPLICATION ISSUE

LKS DESIGN & DRAFTING
ABN 62343830351
ACCREDITED BUILDING DESIGNER



P.O. Box 4101, North Curl Curl, N.S.W. 2099
Mobile: 0419 862 771
Email: lks1@bigpond.net.au

PROJECT:
PROPOSED ALTERATIONS
AND ADDITIONS
27 ALLAWAH AVENUE,
ELANORA HEIGHTS. N.S.W. 2101
LOT. 201. DP. 13643

CLIENT:
Mr. and Mrs. G. & S. PRESTON
DRAWING TITLE:
SITE EVALUATION PLAN &
SITE INFORMATION

DATE: 19th February, 2020
SCALE: As Shown
DRAWN: L.K.S.
PROJECT REF: 1906 DA03 **Rev.** A

DEVELOPMENT APPLICATION ISSUE

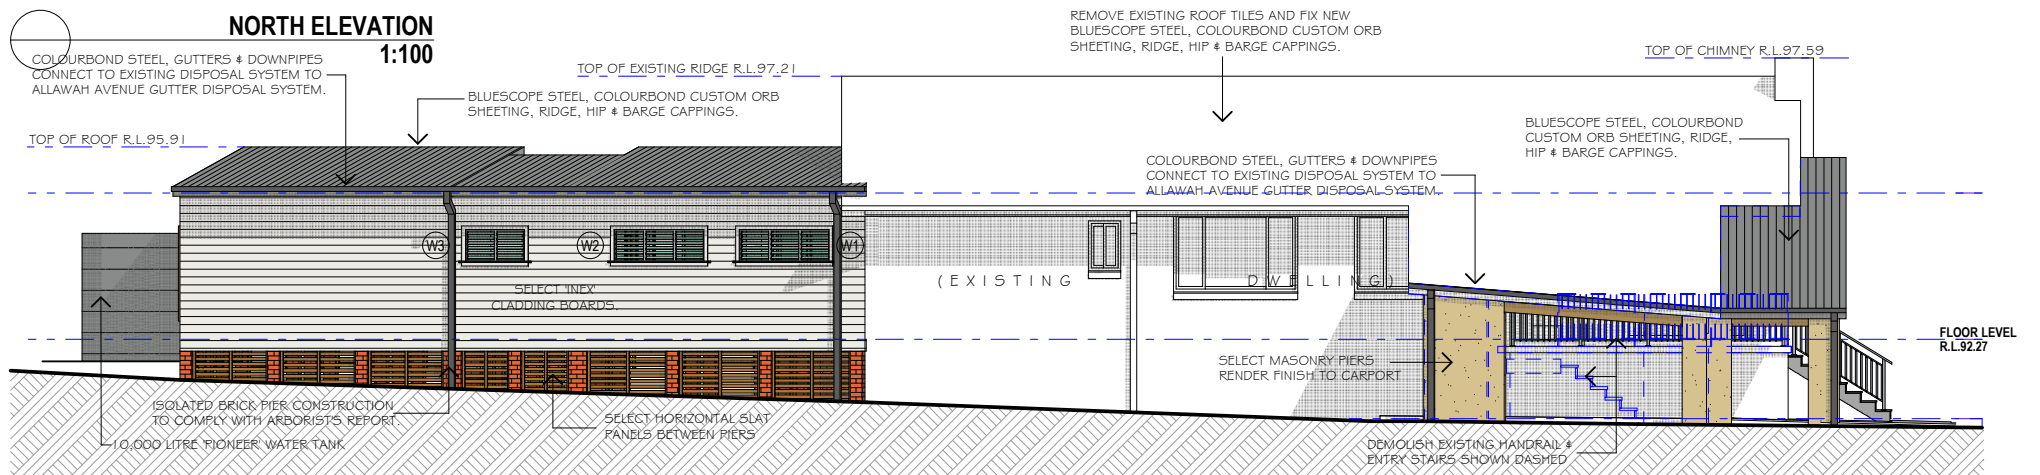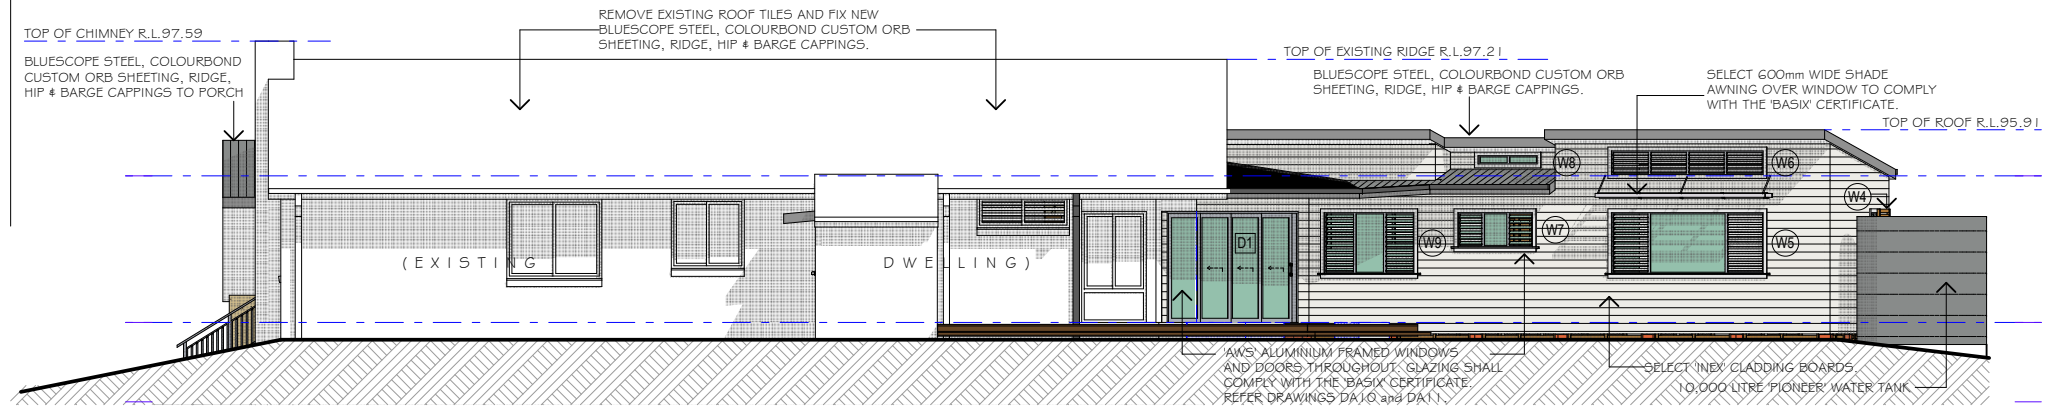

THE BUILDER SHALL CHECK ALL DIMENSIONS AND LEVELS ON SITE PRIOR TO CONSTRUCTION.
NOTIFY ANY ERRORS, DISCREPANCIES OR OMISSIONS TO THE BUILDING DESIGNER.
DRAWINGS SHALL NOT BE USED FOR CONSTRUCTION PURPOSES UNTIL ISSUED FOR CONSTRUCTION.
DO NOT SCALE OFF THE DRAWINGS. ALL BOUNDARIES AND CONTOURS SUBJECT TO SURVEY.

COPYRIGHT L.K.S. DESIGN AND DRAFTING
THESE DESIGNS REMAIN THE PROPERTY OF L.K.S. DESIGN & DRAFTING AND ARE SUBJECT TO THE
PROVISIONS OF THE COPYRIGHT ACT AND MAY NOT BE COPIED, RETAINED OR USED IN ANY MANNER
WITHOUT THE WRITTEN CONSENT OF L.K.S. DESIGN AND DRAFTING



BUILDING DESIGNERS
ASSOCIATION OF AUSTRALIA
CHARTERED ACCREDITED MEMBER
ACCREDITATION No.6120



19-02-2020	A	DEVELOPMENT APPLICATION ISSUE
DATE	REV.	AMENDMENT

LKS DESIGN & DRAFTING
ABN 62343830351
ACCREDITED BUILDING DESIGNER


P.O. Box 4101, North Curl Curl, N.S.W. 2099
Mobile: 0418 662 771
Email: lks1@bigpond.net.au

PROJECT:
PROPOSED ALTERATIONS
AND ADDITIONS
27 ALLAWAH AVENUE,
ELANORA HEIGHTS. N.S.W. 2101
LOT. 201. DP.13643

CLIENT:
Mr. and Mrs. G. & S. PRESTON
DRAWING TITLE:
NORTH ELEVATION and
SOUTH ELEVATIONS and
DOOR SCHEDULE

DATE: 19th February, 2020
SCALE: As Shown
DRAWN: L.K.S.
PROJECT REF: 1906 DA07 **Rev.** A

DEVELOPMENT APPLICATION ISSUE

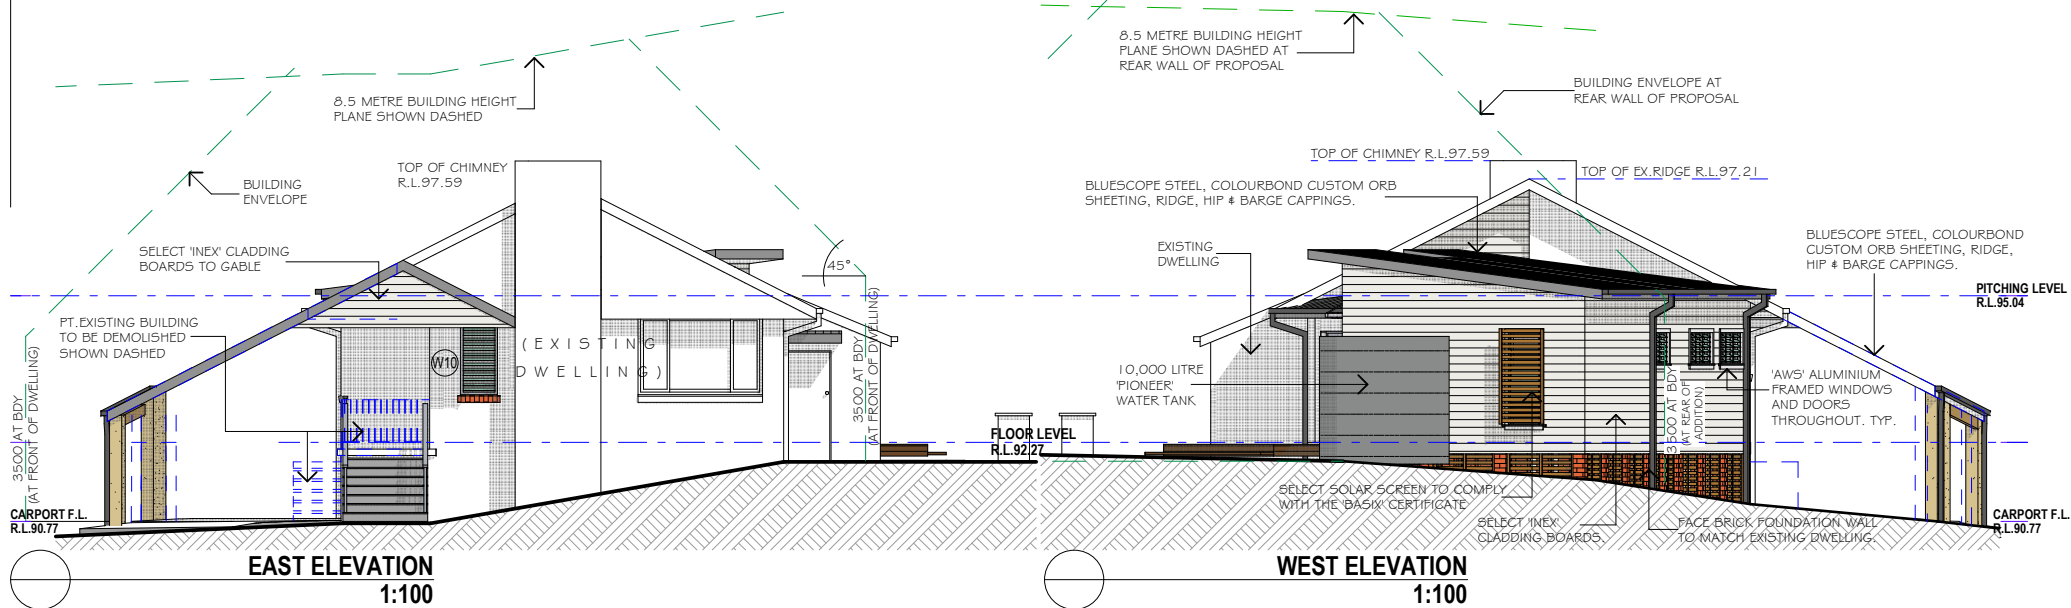

THE BUILDER SHALL CHECK ALL DIMENSIONS AND LEVELS ON SITE PRIOR TO CONSTRUCTION.
NOTIFY ANY ERRORS, DISCREPANCIES OR OMISSIONS TO THE BUILDING DESIGNER.
DRAWINGS SHALL NOT BE USED FOR CONSTRUCTION PURPOSES UNTIL ISSUED FOR CONSTRUCTION.
DO NOT SCALE OFF THE DRAWINGS. ALL BOUNDARIES AND CONTOURS SUBJECT TO SURVEY.

COPYRIGHT L.K.S. DESIGN AND DRAFTING
THESE DESIGNS REMAIN THE PROPERTY OF L.K.S. DESIGN & DRAFTING AND ARE SUBJECT TO THE
PROVISIONS OF THE COPYRIGHT ACT AND MAY NOT BE COPIED, RETAINED OR USED IN ANY MANNER
WITHOUT THE WRITTEN CONSENT OF L.K.S. DESIGN AND DRAFTING



BUILDING DESIGNERS
ASSOCIATION OF AUSTRALIA
CHARTERED ACCREDITED MEMBER
ACCREDITATION No.6120



DATE	REV.	AMENDMENT
19-02-2020	A	DEVELOPMENT APPLICATION ISSUE

LKS DESIGN & DRAFTING
ABN 62343830351
ACCREDITED BUILDING DESIGNER

P.O. Box 4101, North Curl Curl, N.S.W. 2099
Mobile: 0418 662 771
Email: lks1@bigpond.net.au

PROJECT:
PROPOSED ALTERATIONS
AND ADDITIONS
27 ALLAWAH AVENUE,
ELANORA HEIGHTS. N.S.W. 2101
LOT. 201. DP.13643

CLIENT:
Mr. and Mrs. G. & S. PRESTON
DRAWING TITLE:
EAST ELEVATION and
WEST ELEVATION and
WINDOW SCHEDULE

DEVELOPMENT APPLICATION ISSUE

DATE: 19th February, 2020
SCALE: As Shown
DRAWN: L.K.S.
PROJECT REF: 1906 **DA08** **Rev. A**