

Project: **BUS DEPOT**
11 TEPKO RD, TERREY HILLS
Client: ON COURSE TOURS

Walsh²
Architects
Registered Architect
ACT 2624 NSW 10366
scott@walsharchitects.com.au
0466 049 880

Scale
1 : 200 @ A1

Sheet Name
SITE PLAN


This drawing is copyright and remains the property of Walsh² Architects.
This drawing is for development application purposes only and not for tender or construction.


Number
DA100

No. A
Description
FOR DEVELOPMENT APPLICATION APPROVAL

Date
29.01.20

Rev.
A

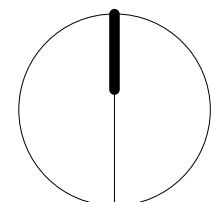

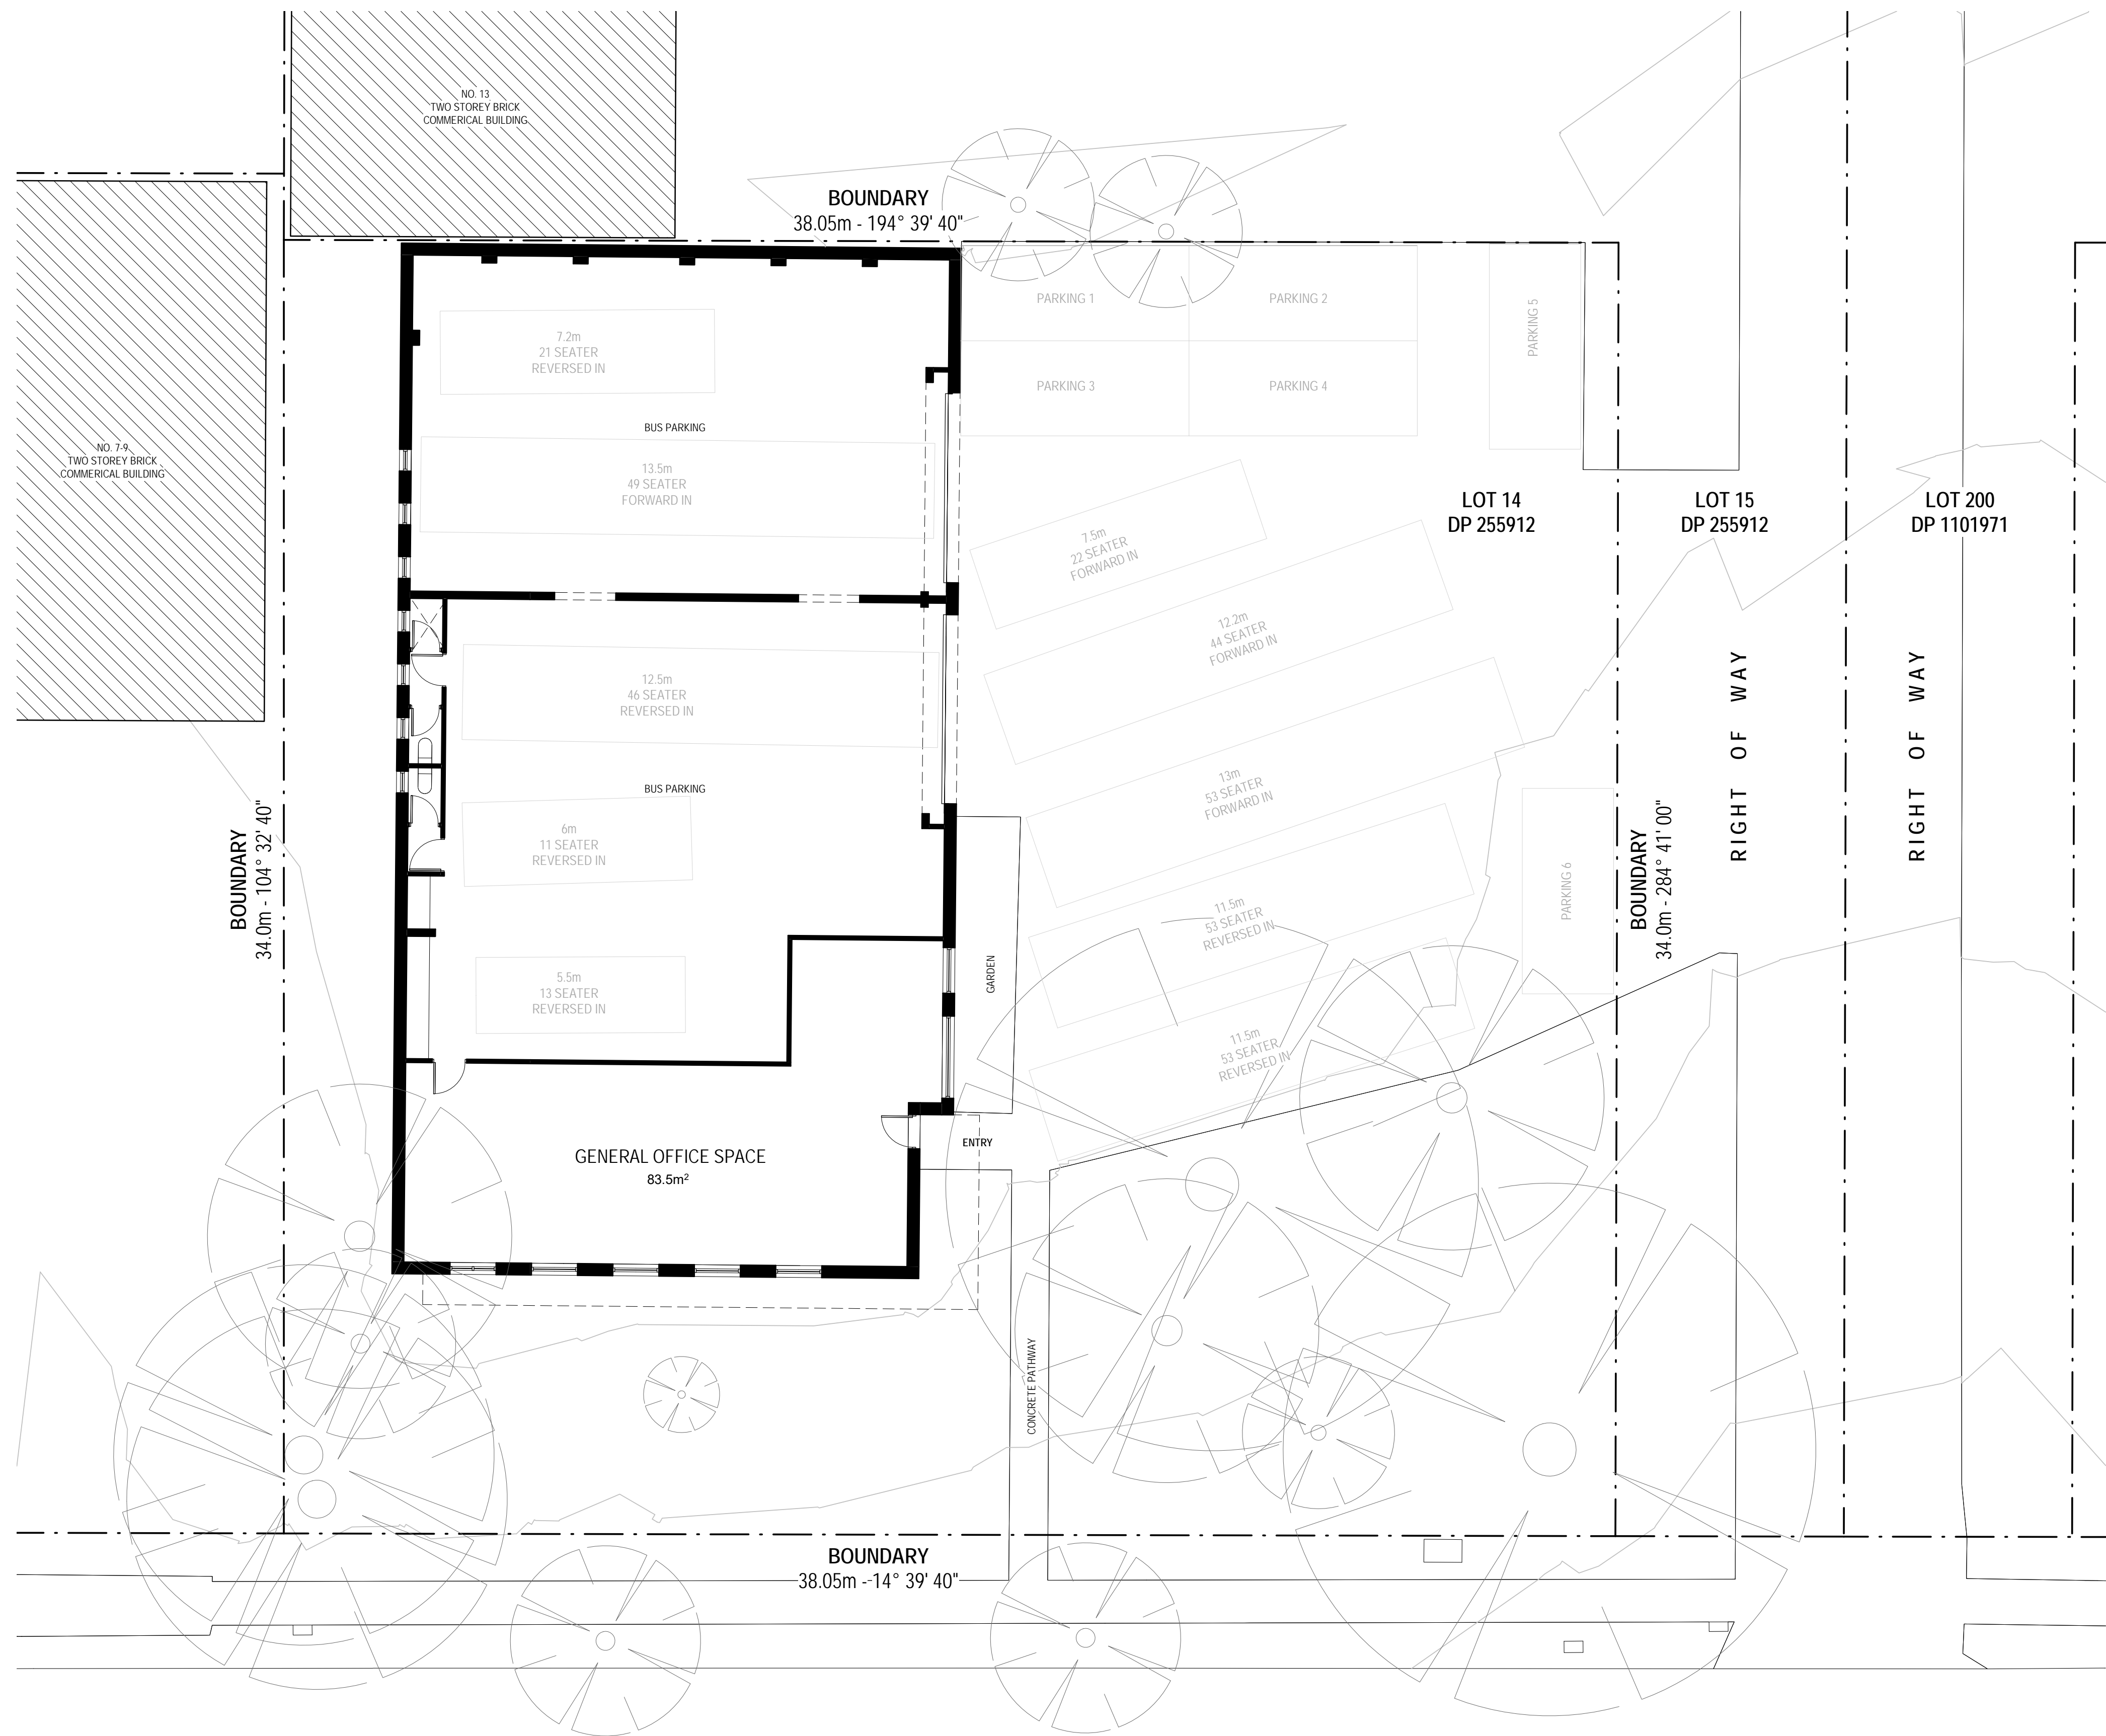

TEPKO ROAD

Project: **BUS DEPOT**
11 TEPKO RD, TERREY HILLS
Client: ON COURSE TOURS

Walsh²
Architects

Registered Architect
ACT 2624 NSW 10366
scott@walsharchitects.com.au
0466 049 880

Scale
1 : 100 @ A1

Sheet Name
GROUND FLOOR PLAN


This drawing is copyright and remains the property of Walsh² Architects.
This drawing is for development application purposes only and not for tender or construction.


Number
DA101

No. A
Description
FOR DEVELOPMENT APPLICATION APPROVAL

Date
29.01.20

Rev.
A

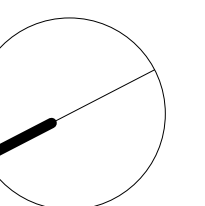

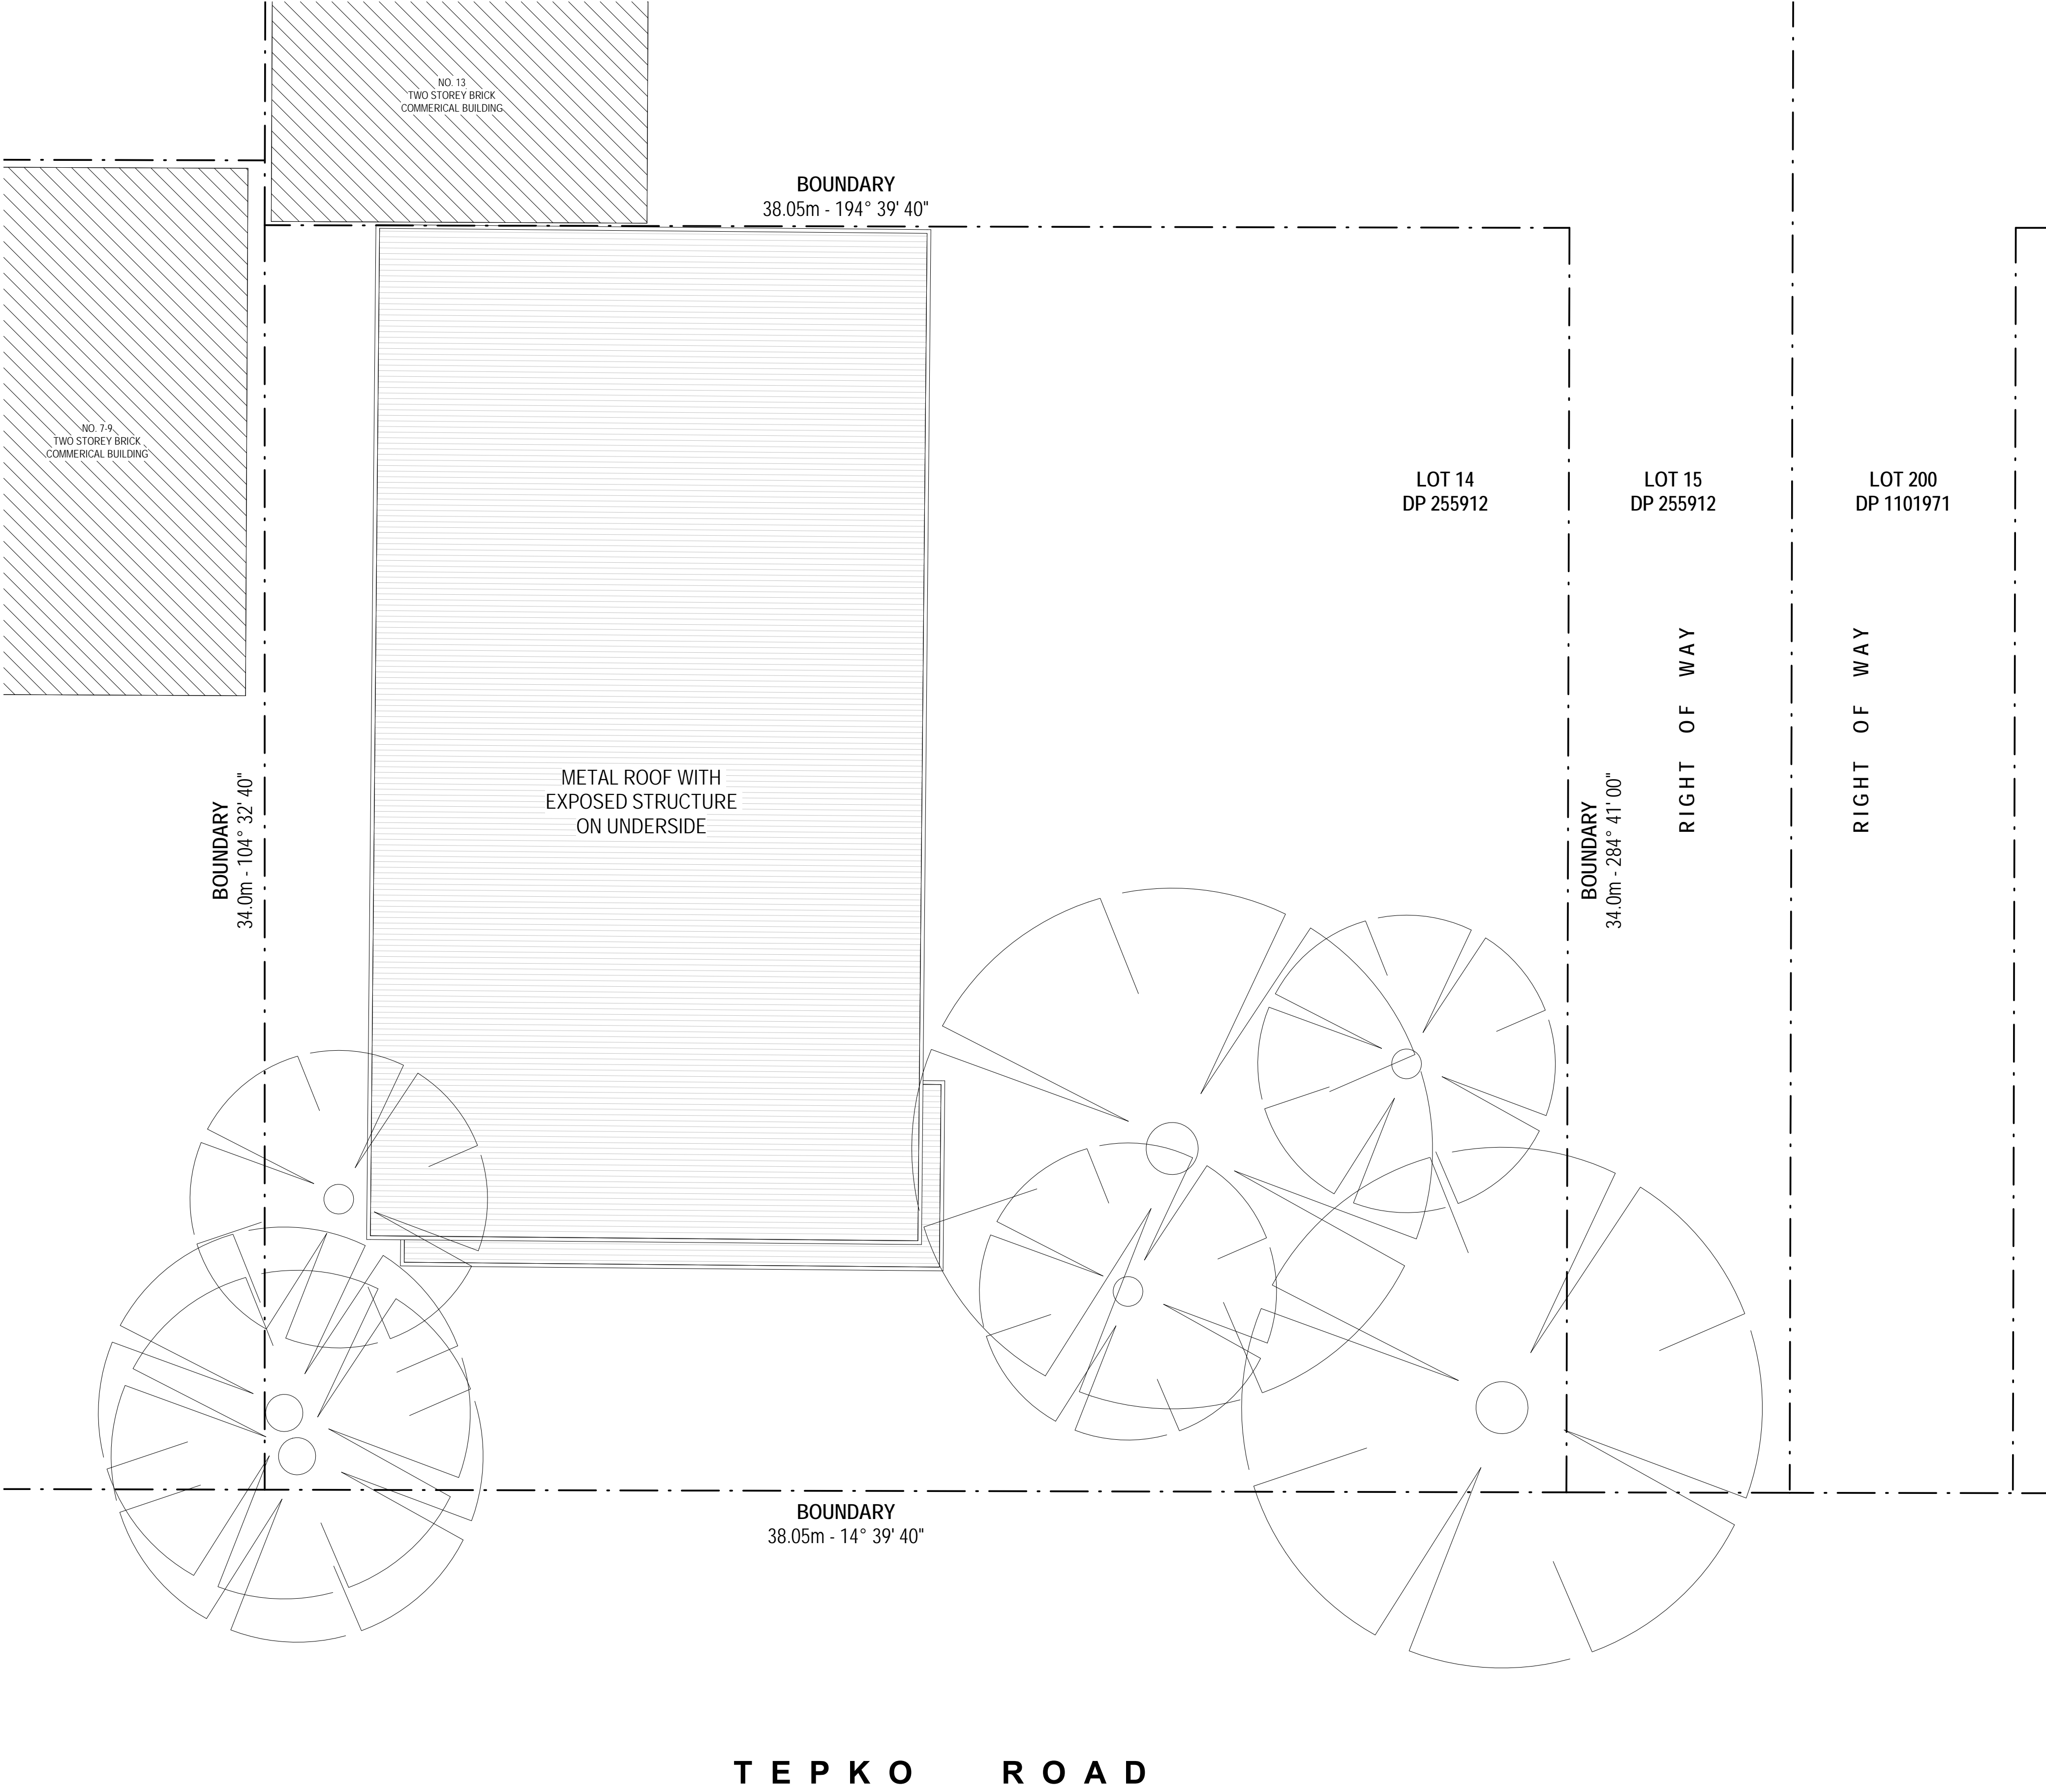

Project: **BUS DEPOT**
11 TEPKO RD, TERREY HILLS
Client: ON COURSE TOURS

Walsh²
Architects
Registered Architect
ACT 2624 NSW 10366
scott@walsharchitects.com.au
0466 049 880

Scale
1 : 100 @ A1

Sheet Name
ROOF PLAN


This drawing is copyright and remains the property of Walsh² Architects.
This drawing is for development application purposes only and not for tender or construction.



Number
DA103

No. A Description
FOR DEVELOPMENT APPLICATION APPROVAL

Date
29.01.20

Rev.
A

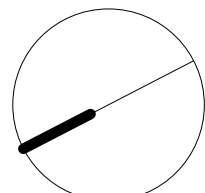

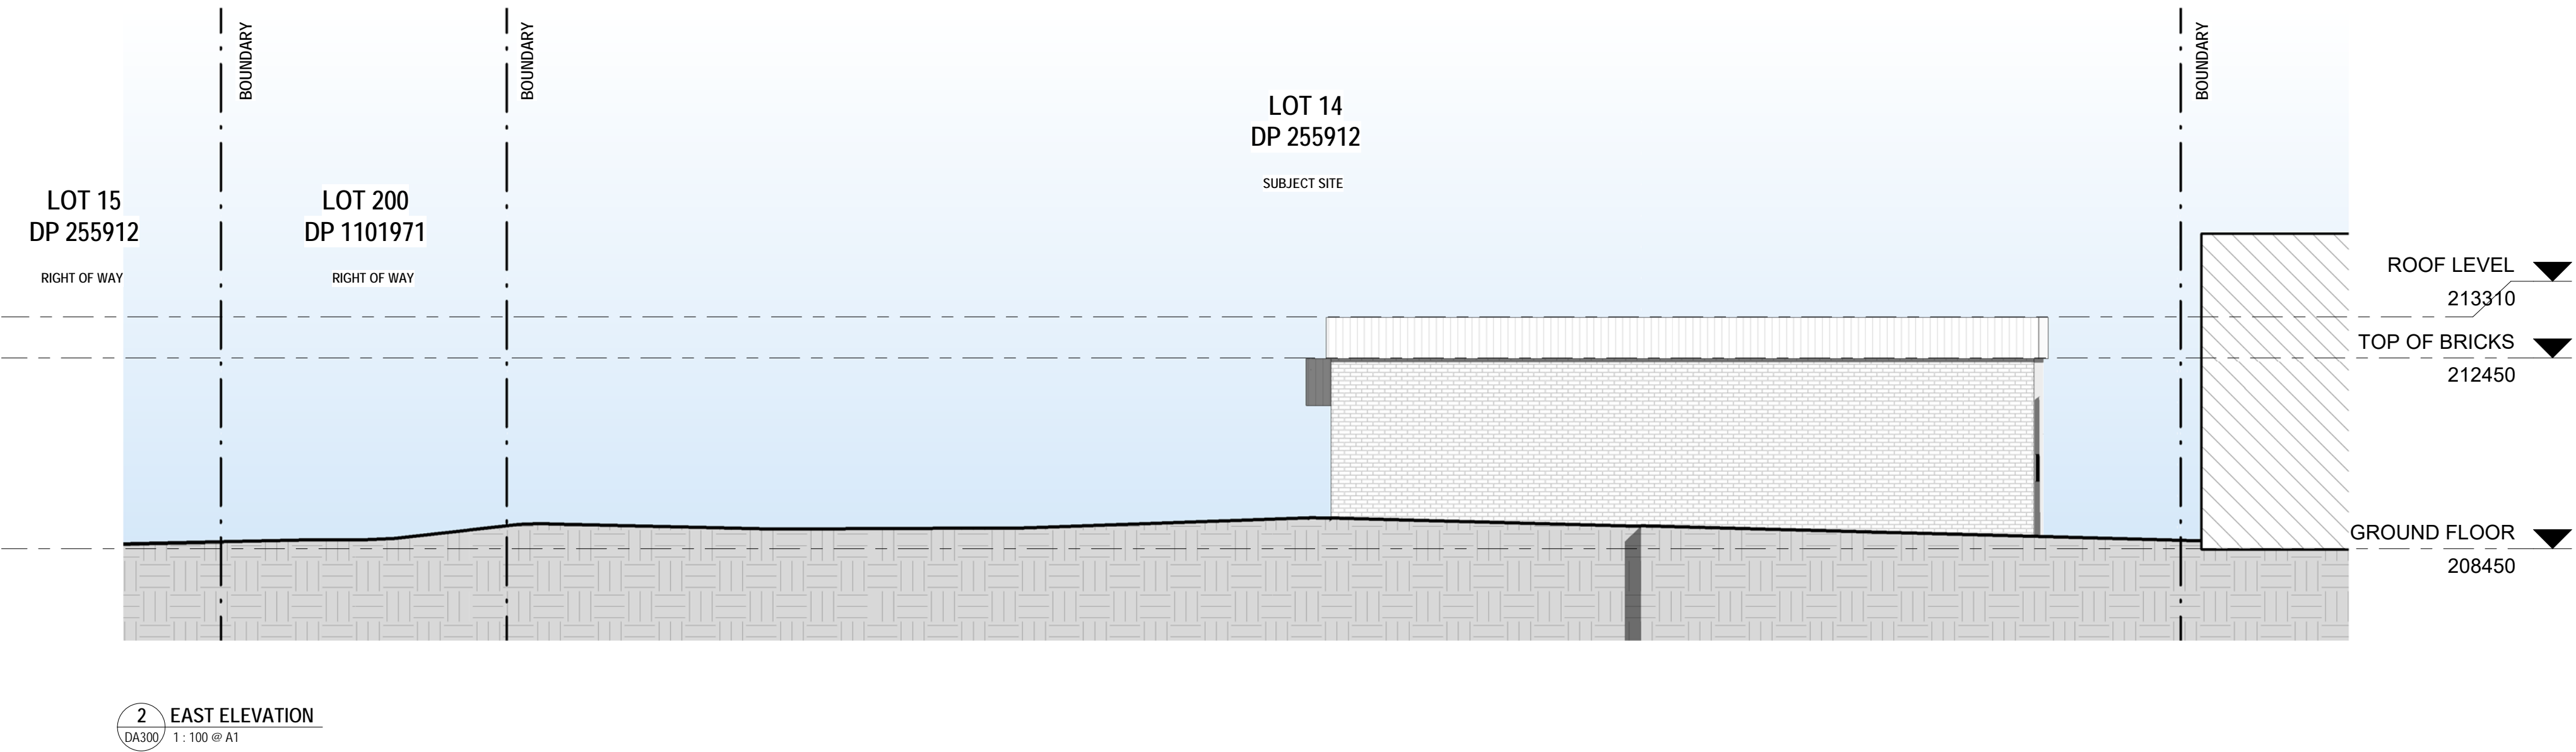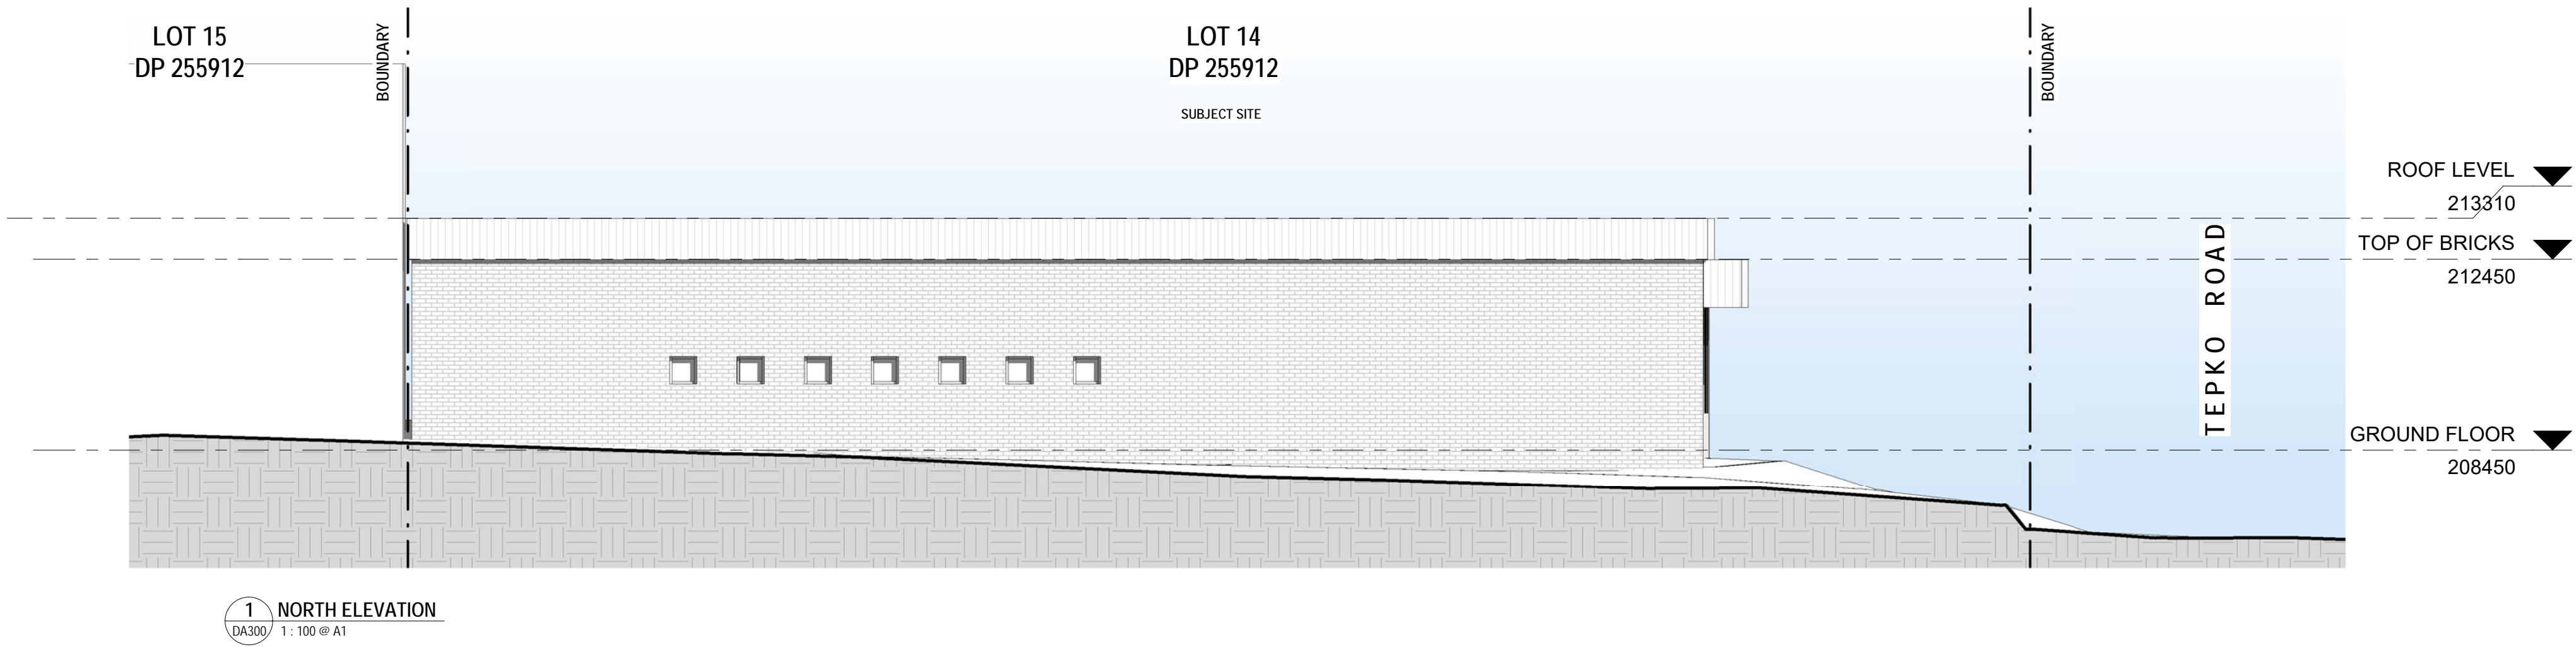

Project: **BUS DEPOT**
11 TEPKO RD, TERREY HILLS

Client: ON COURSE TOURS

Walsh²
Architects

Registered Architect
ACT 2624 NSW 10366
scott@walsharchitects.com.au
0466 049 880

Scale
1 : 100 @ A1

Sheet Name
ELEVATIONS

This drawing is copyright and remains the property of Walsh² Architects.
This drawing is for development application purposes only and not for tender or construction.



Number
DA300

No.
A FOR DEVELOPMENT APPLICATION APPROVAL

Description

Date
29.01.20

Rev.
A

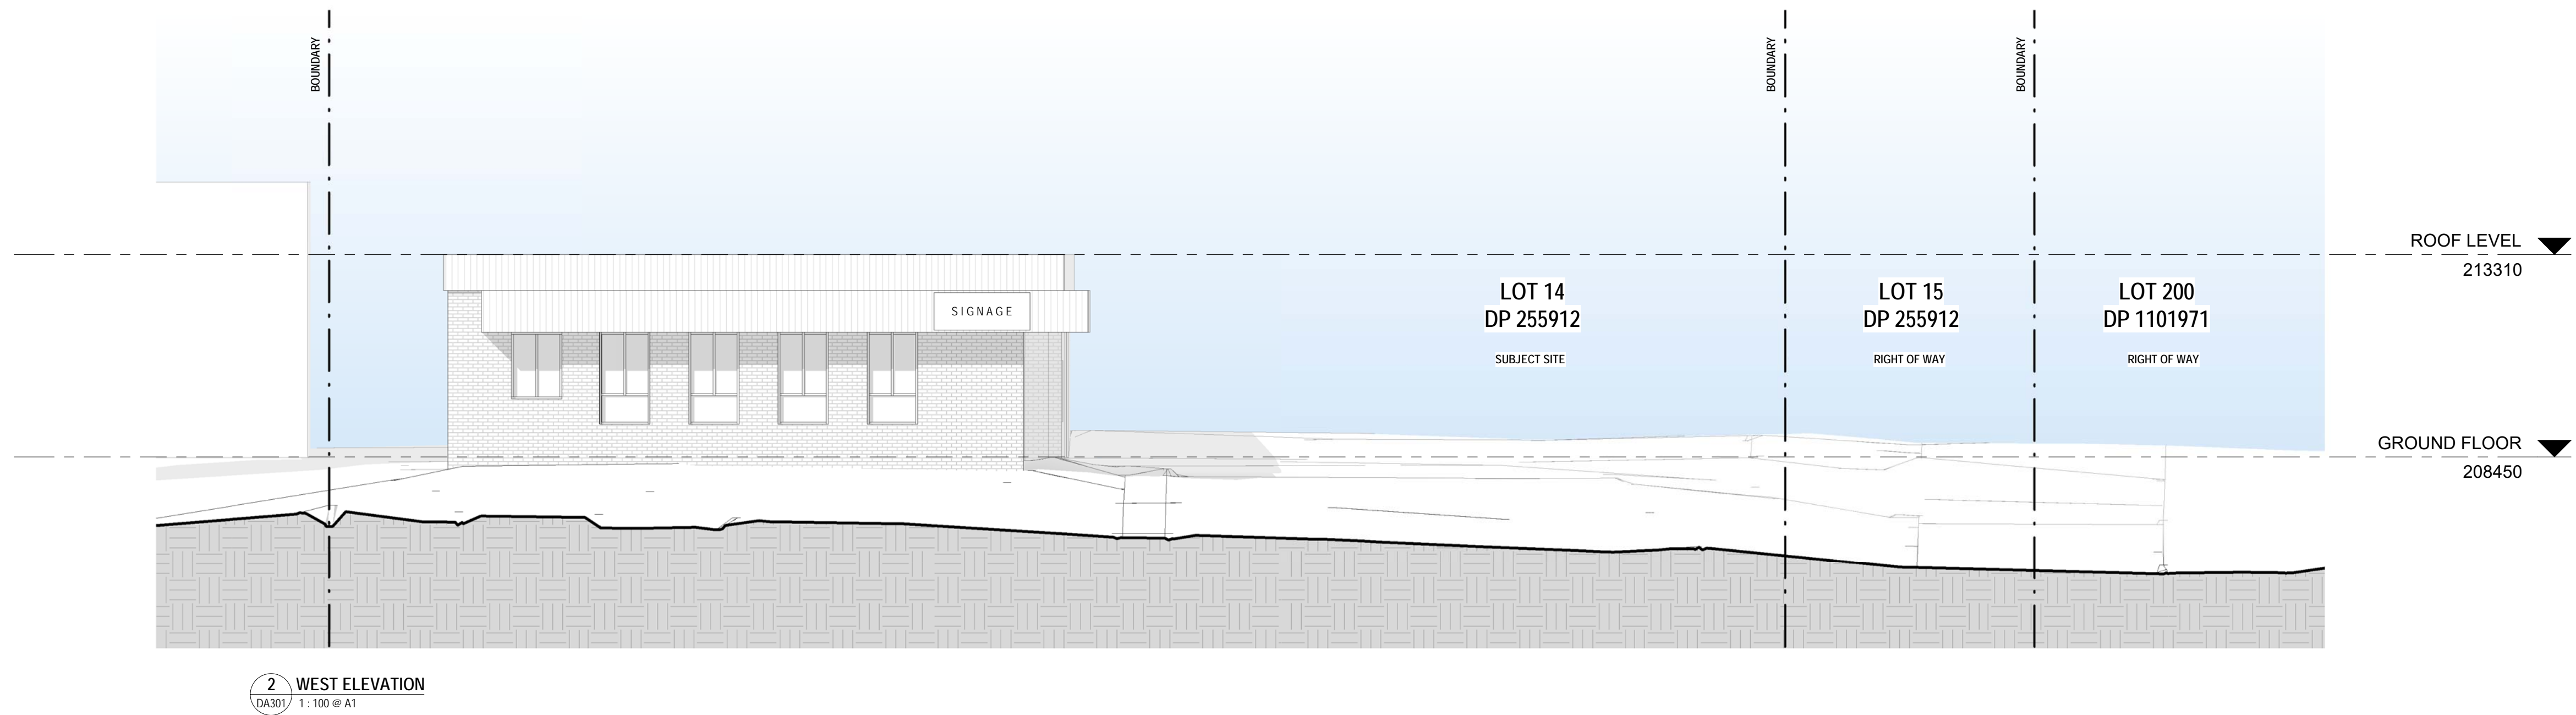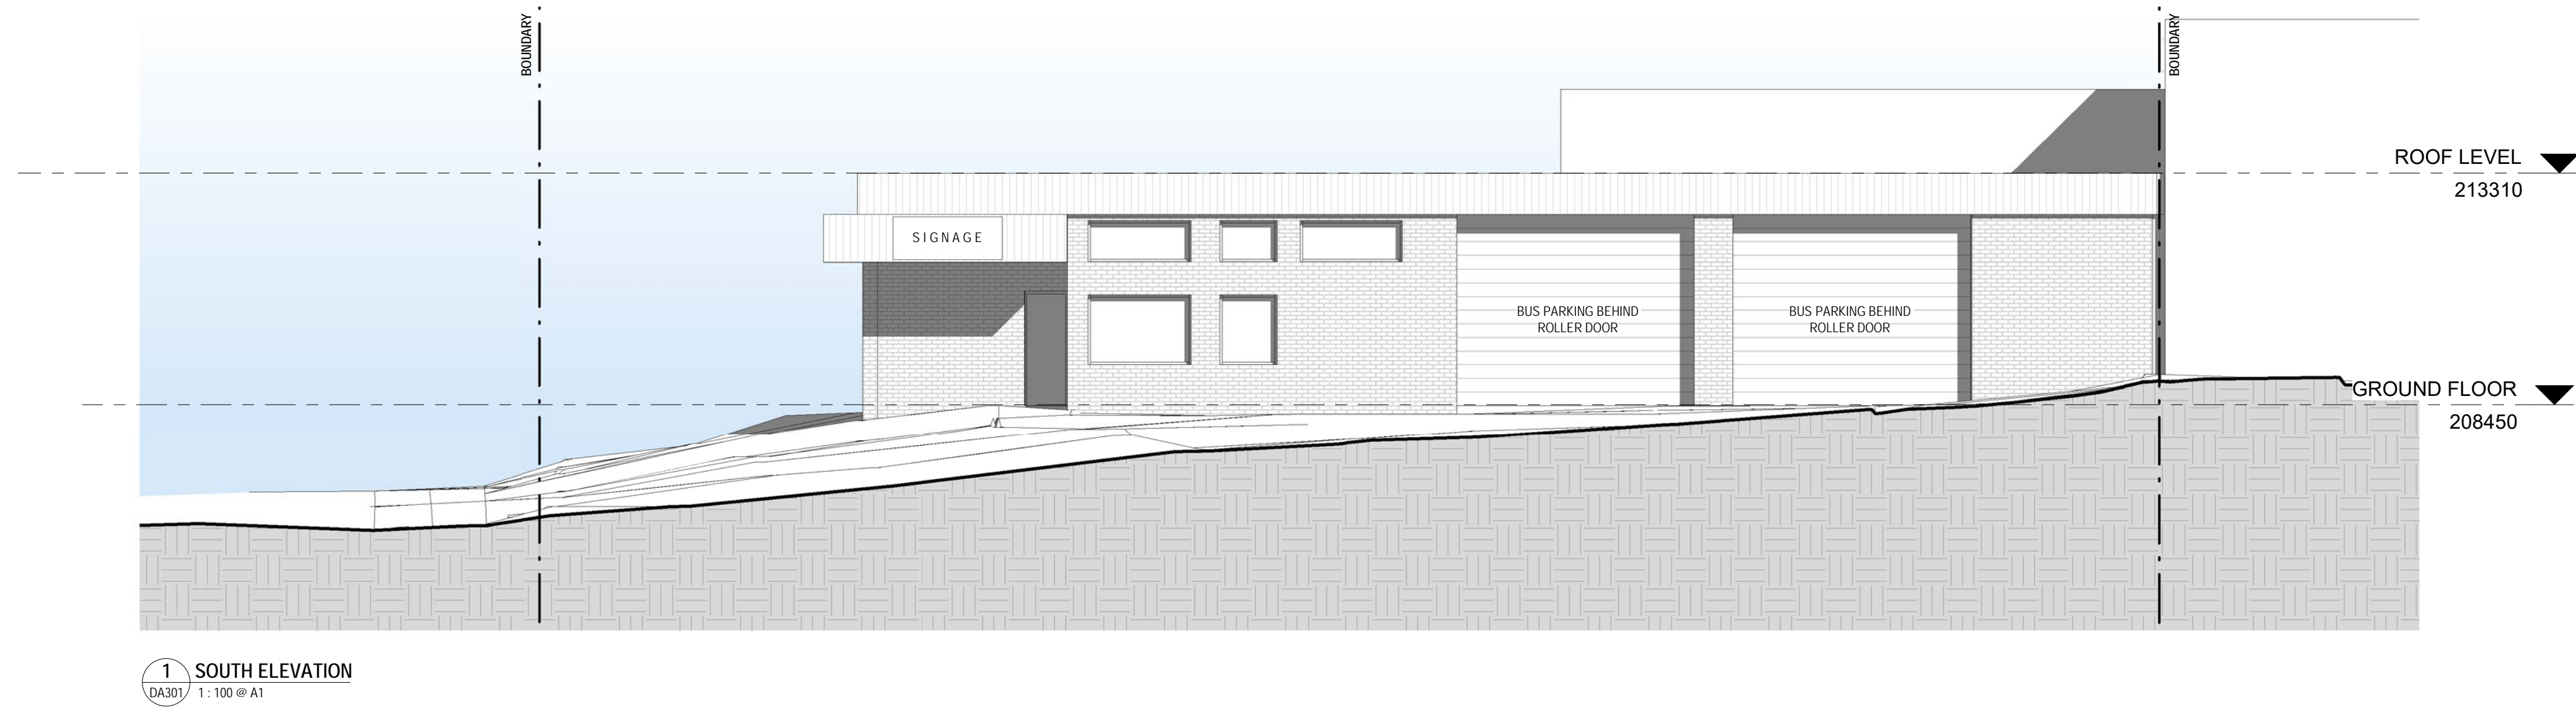

Project: **BUS DEPOT**
11 TEPKO RD, TERREY HILLS
Client: ON COURSE TOURS

Walsh²
Architects
Registered Architect
ACT 2624 NSW 10366
scott@walsharchitects.com.au
0466 049 880

Scale
1 : 100 @ A1

Sheet Name
ELEVATIONS

This drawing is copyright and remains the property of Walsh² Architects.
This drawing is for development application purposes only and not for tender or construction.

Number
DA301

No. A
Description
FOR DEVELOPMENT APPLICATION APPROVAL

Date
29.01.20

Rev.
A