

RESIDENTIAL ALTERATIONS AND ADDITIONS

DEVELOPMENT APPLICATION

979 BARRENJOEY ROAD, PALM BEACH NSW 2108

CLIENT: DB & JB

MARCH 2020

A00	COVER SHEET
A01	PROPOSED SITE
A01A	PROPOSED SITE ANALYSIS
A01B	PROPOSED LANDSCAPE ANALYSIS
A02	PROPOSED ROOF
A03	EXISTING LEVEL 04 - NO CHANGE
A04	PROPOSED LEVEL 03
A05	PROPOSED LEVEL 02
A06	PROPOSED LEVEL 01
A07	PROPOSED EAST ELEVATION
A08	PROPOSED SOUTH ELEVATION
A09	-
A10	PROPOSED OVERALL WEST ELEVATION
A10A	PROPOSED WEST ELEVATION (SOUTH END)
A11	PROPOSED SOUTH SECTION AT POOL
A11A	PROPOSED SOUTH SECTION AT LOGGIA
A15	PROPOSED MATERIALS

THE

EC

WORKSHOP

STUDIO: Level 2 / 729 Elizabeth Street, Zetland NSW 2017

POSTAL: PO BOX 1063, Surry Hills NSW 2010

PHONE: + 61 (0) 438 205 273

EMAIL: edwin@theecworkshop.com.au

WEB: www.theecworkshop.com.au

ARCHITECT: Edwin Cheng / NSW 8920

Drawing No:

Issue No:

Job No:

A00 DA 1910DB

DEVELOPMENT APPLICATION

Drawing Title:

COVER SHEET

Project Name:

Client:

PALM BEACH HOUSE

DB & JB

979 BARRENJOEY ROAD

PALM BEACH NSW 2108

Iss:

Date:

Purpose of Issue:

DA

03.12.2019

DEVELOPMENT APPLICATION

DA

08.01.2020

DEVELOPMENT APPLICATION

DA

25.02.2020

DEVELOPMENT APPLICATION

DA

03.03.2020


DEVELOPMENT APPLICATION

DO NOT SCALE DRAWING. VERIFY ALL DIMENSIONS ON SITE.
REPORT ANY DISCREPANCIES IN DOCUMENTATION TO
ARCHITECT. THIS DRAWING IS FOR THE PURPOSE OF
COUNCIL APPROVAL AND AS SUCH, IS NOT SUITABLE FOR
CONSTRUCTION.

© THIS WORK IS COPYRIGHT. APART FROM ANY USE
PERMITTED UNDER THE COPYRIGHT ACT 1968, NO PART MAY
BE REPRODUCED BY ANY PROCESS, NOR MAY ANY OTHER
EXCLUSIVE RIGHT BE EXERCISED, WITHOUT THE PERMISSION OF
EC WORKSHOP PTY. LTD. PO BOX 1063 SURRY HILLS
NEW SOUTH WALES 2010 AUSTRALIA



PLEASE REFER TO DETAILED
LANDSCAPE PLAN BY
SIMPLA CONSULTANTS

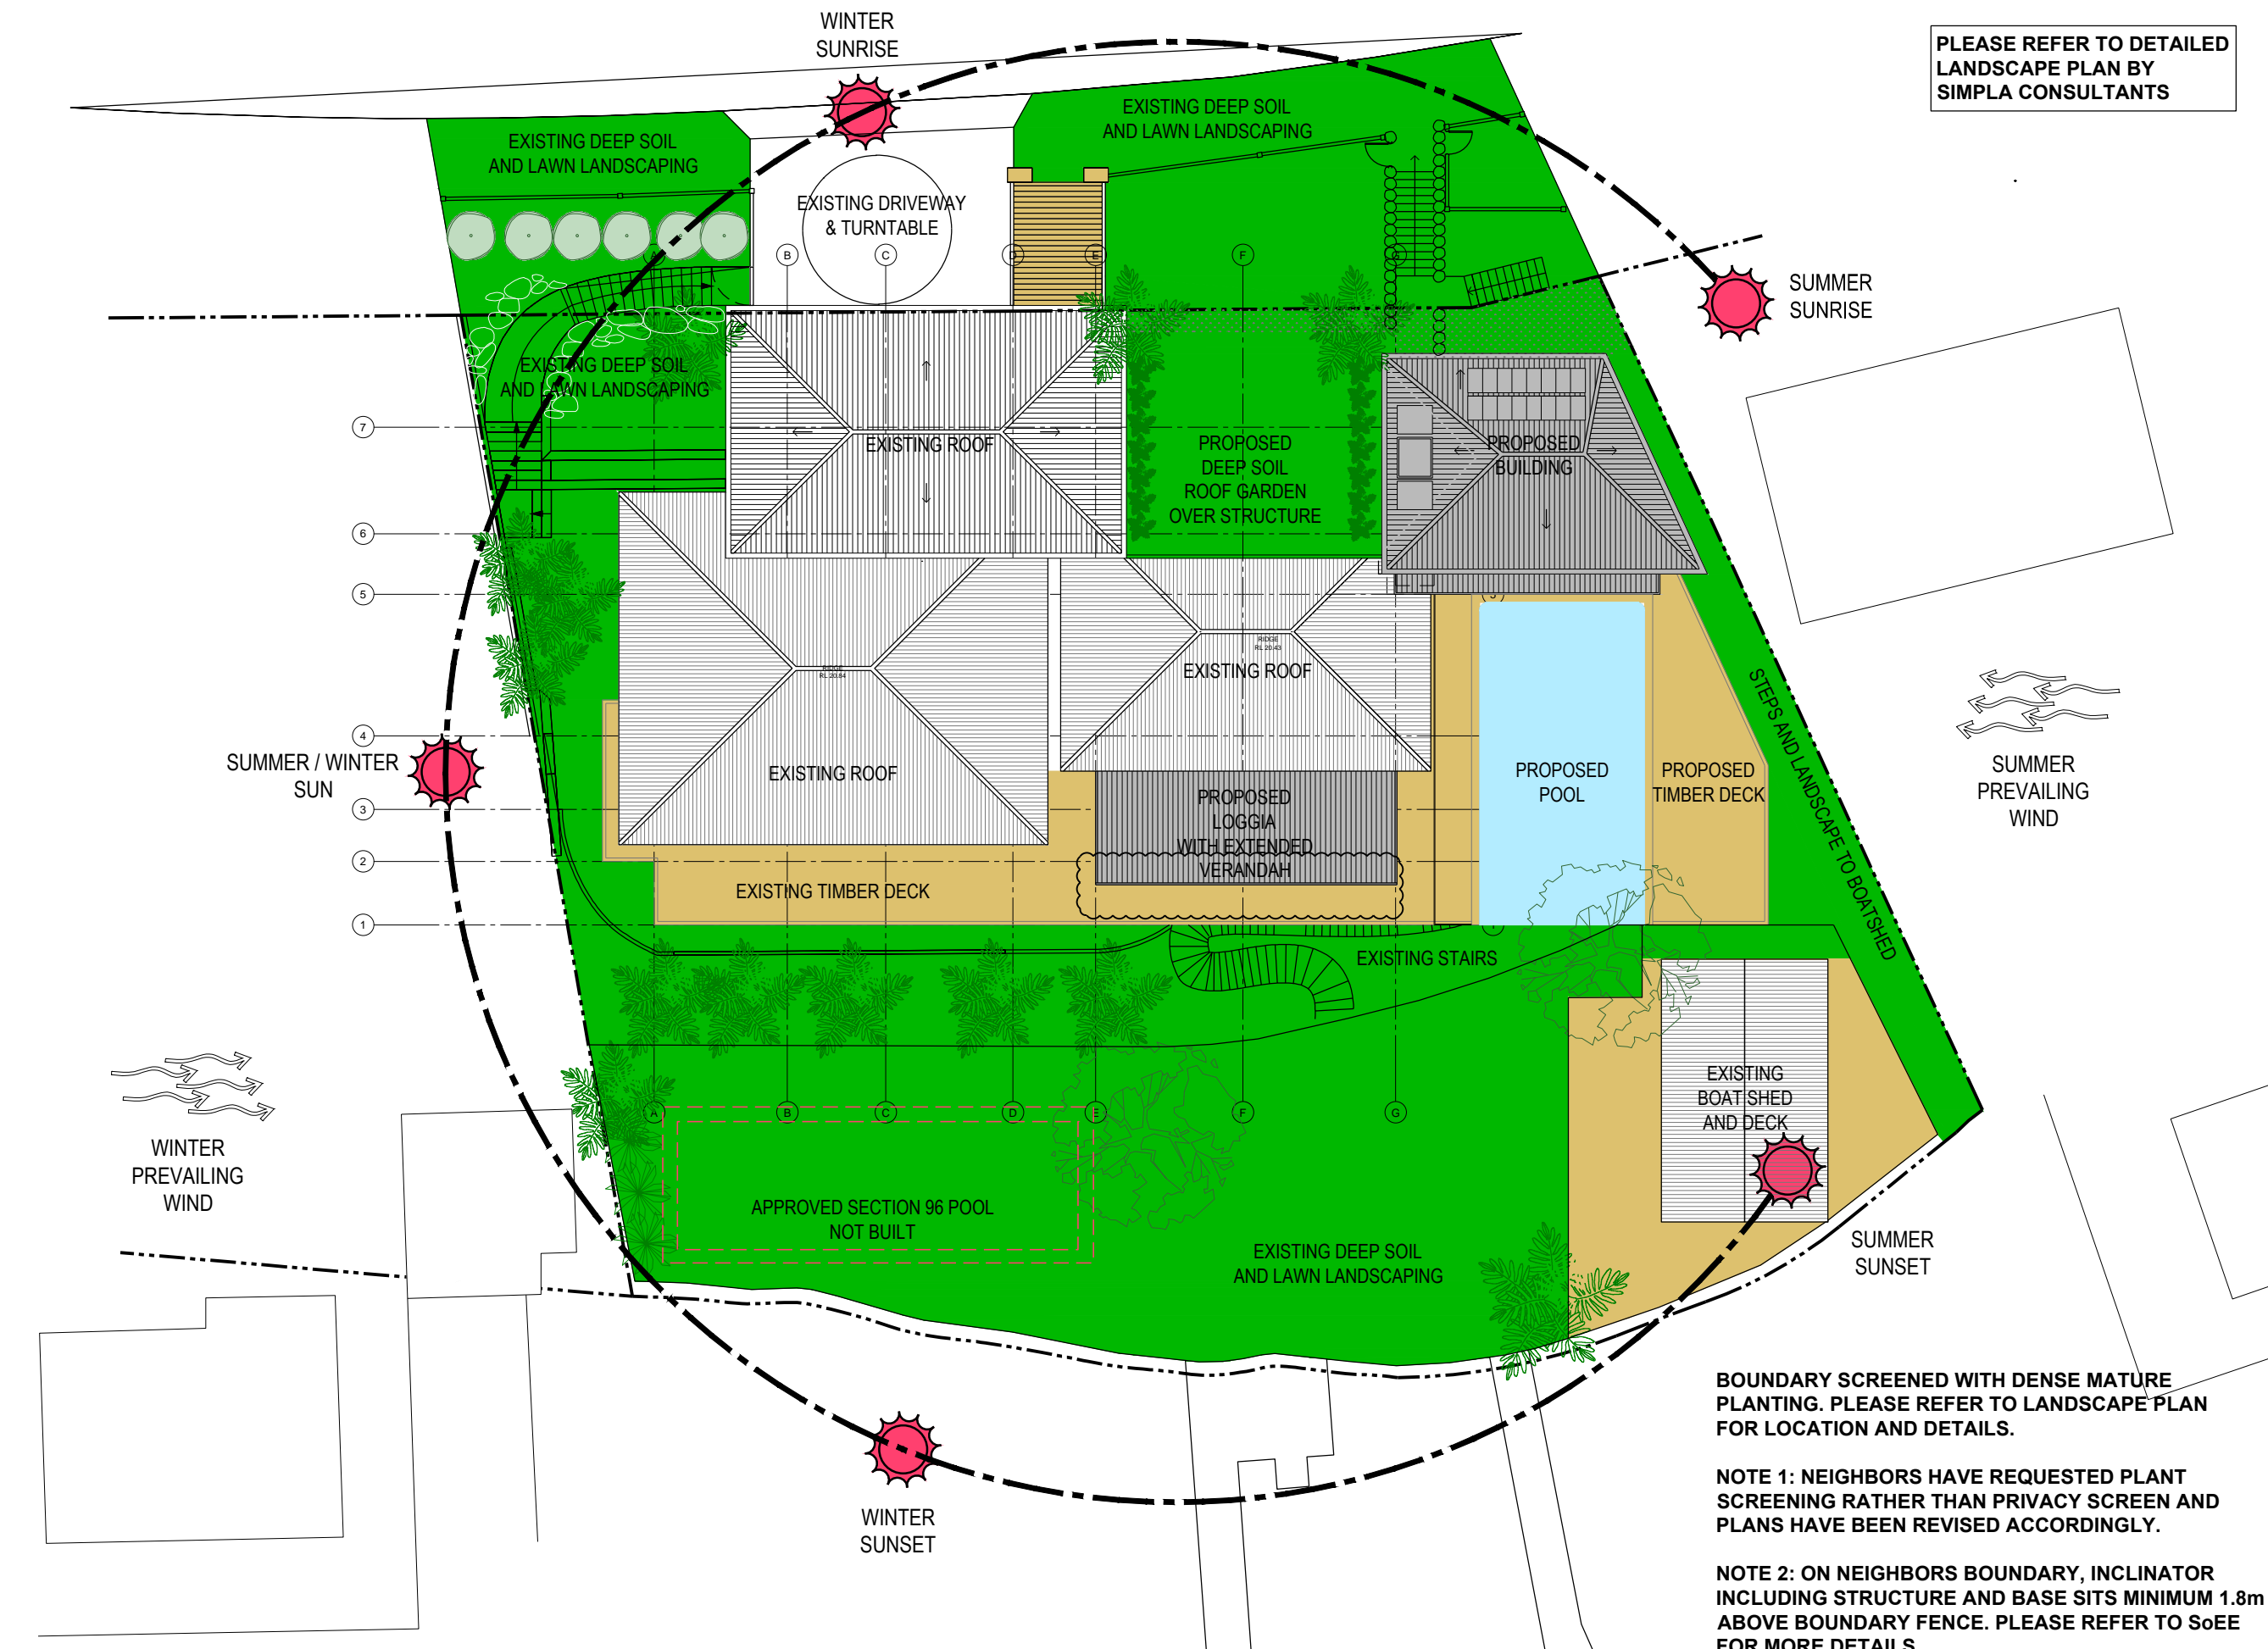

PLEASE REFER TO DETAILED
LANDSCAPE PLAN BY
SIMPLA CONSULTANTS

THE
EC WORKSHOP

STUDIO: Level 2 / 729 Elizabeth Street, Zetland NSW 2017
POSTAL: PO BOX 1063, Surry Hills NSW 2010
PHONE: +61 (0) 438 205 273
EMAIL: edwin@theecworkshop.com.au
WEB: www.theecworkshop.com.au
ARCHITECT: Edwin Cheng / NSW 8920

Drawing No: A01A DA 1910DB

DEVELOPMENT APPLICATION


Drawing Title:
SITE ANALYSIS PLAN


Project Name: PALM BEACH HOUSE Client: DB & JB
979 BARRENJOEY ROAD
PALM BEACH NSW 2108

Iss: Date: Purpose of Issue:
DA 03.12.2019 DEVELOPMENT APPLICATION
DA 25.02.2020 DEVELOPMENT APPLICATION
DA 03.03.2020 DEVELOPMENT APPLICATION

DO NOT SCALE DRAWING. VERIFY ALL DIMENSIONS ON SITE.
REPORT ANY DISCREPANCIES IN DOCUMENTATION TO
ARCHITECT. THIS DRAWING IS FOR THE PURPOSE OF
COUNCIL APPROVAL AND AS SUCH, IS NOT SUITABLE FOR
CONSTRUCTION.

© THIS WORK IS COPYRIGHT. APART FROM ANY USE
PERMITTED UNDER THE COPYRIGHT ACT 1968, NO PART MAY
BE REPRODUCED BY ANY PROCESS, NOR MAY ANY OTHER
EXCLUSIVE RIGHT BE EXERCISED, WITHOUT THE PERMISSION OF
"EC WORKSHOP PL", PO BOX 1063 SURRY HILLS
NEW SOUTH WALES 2010 AUSTRALIA

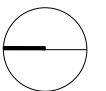

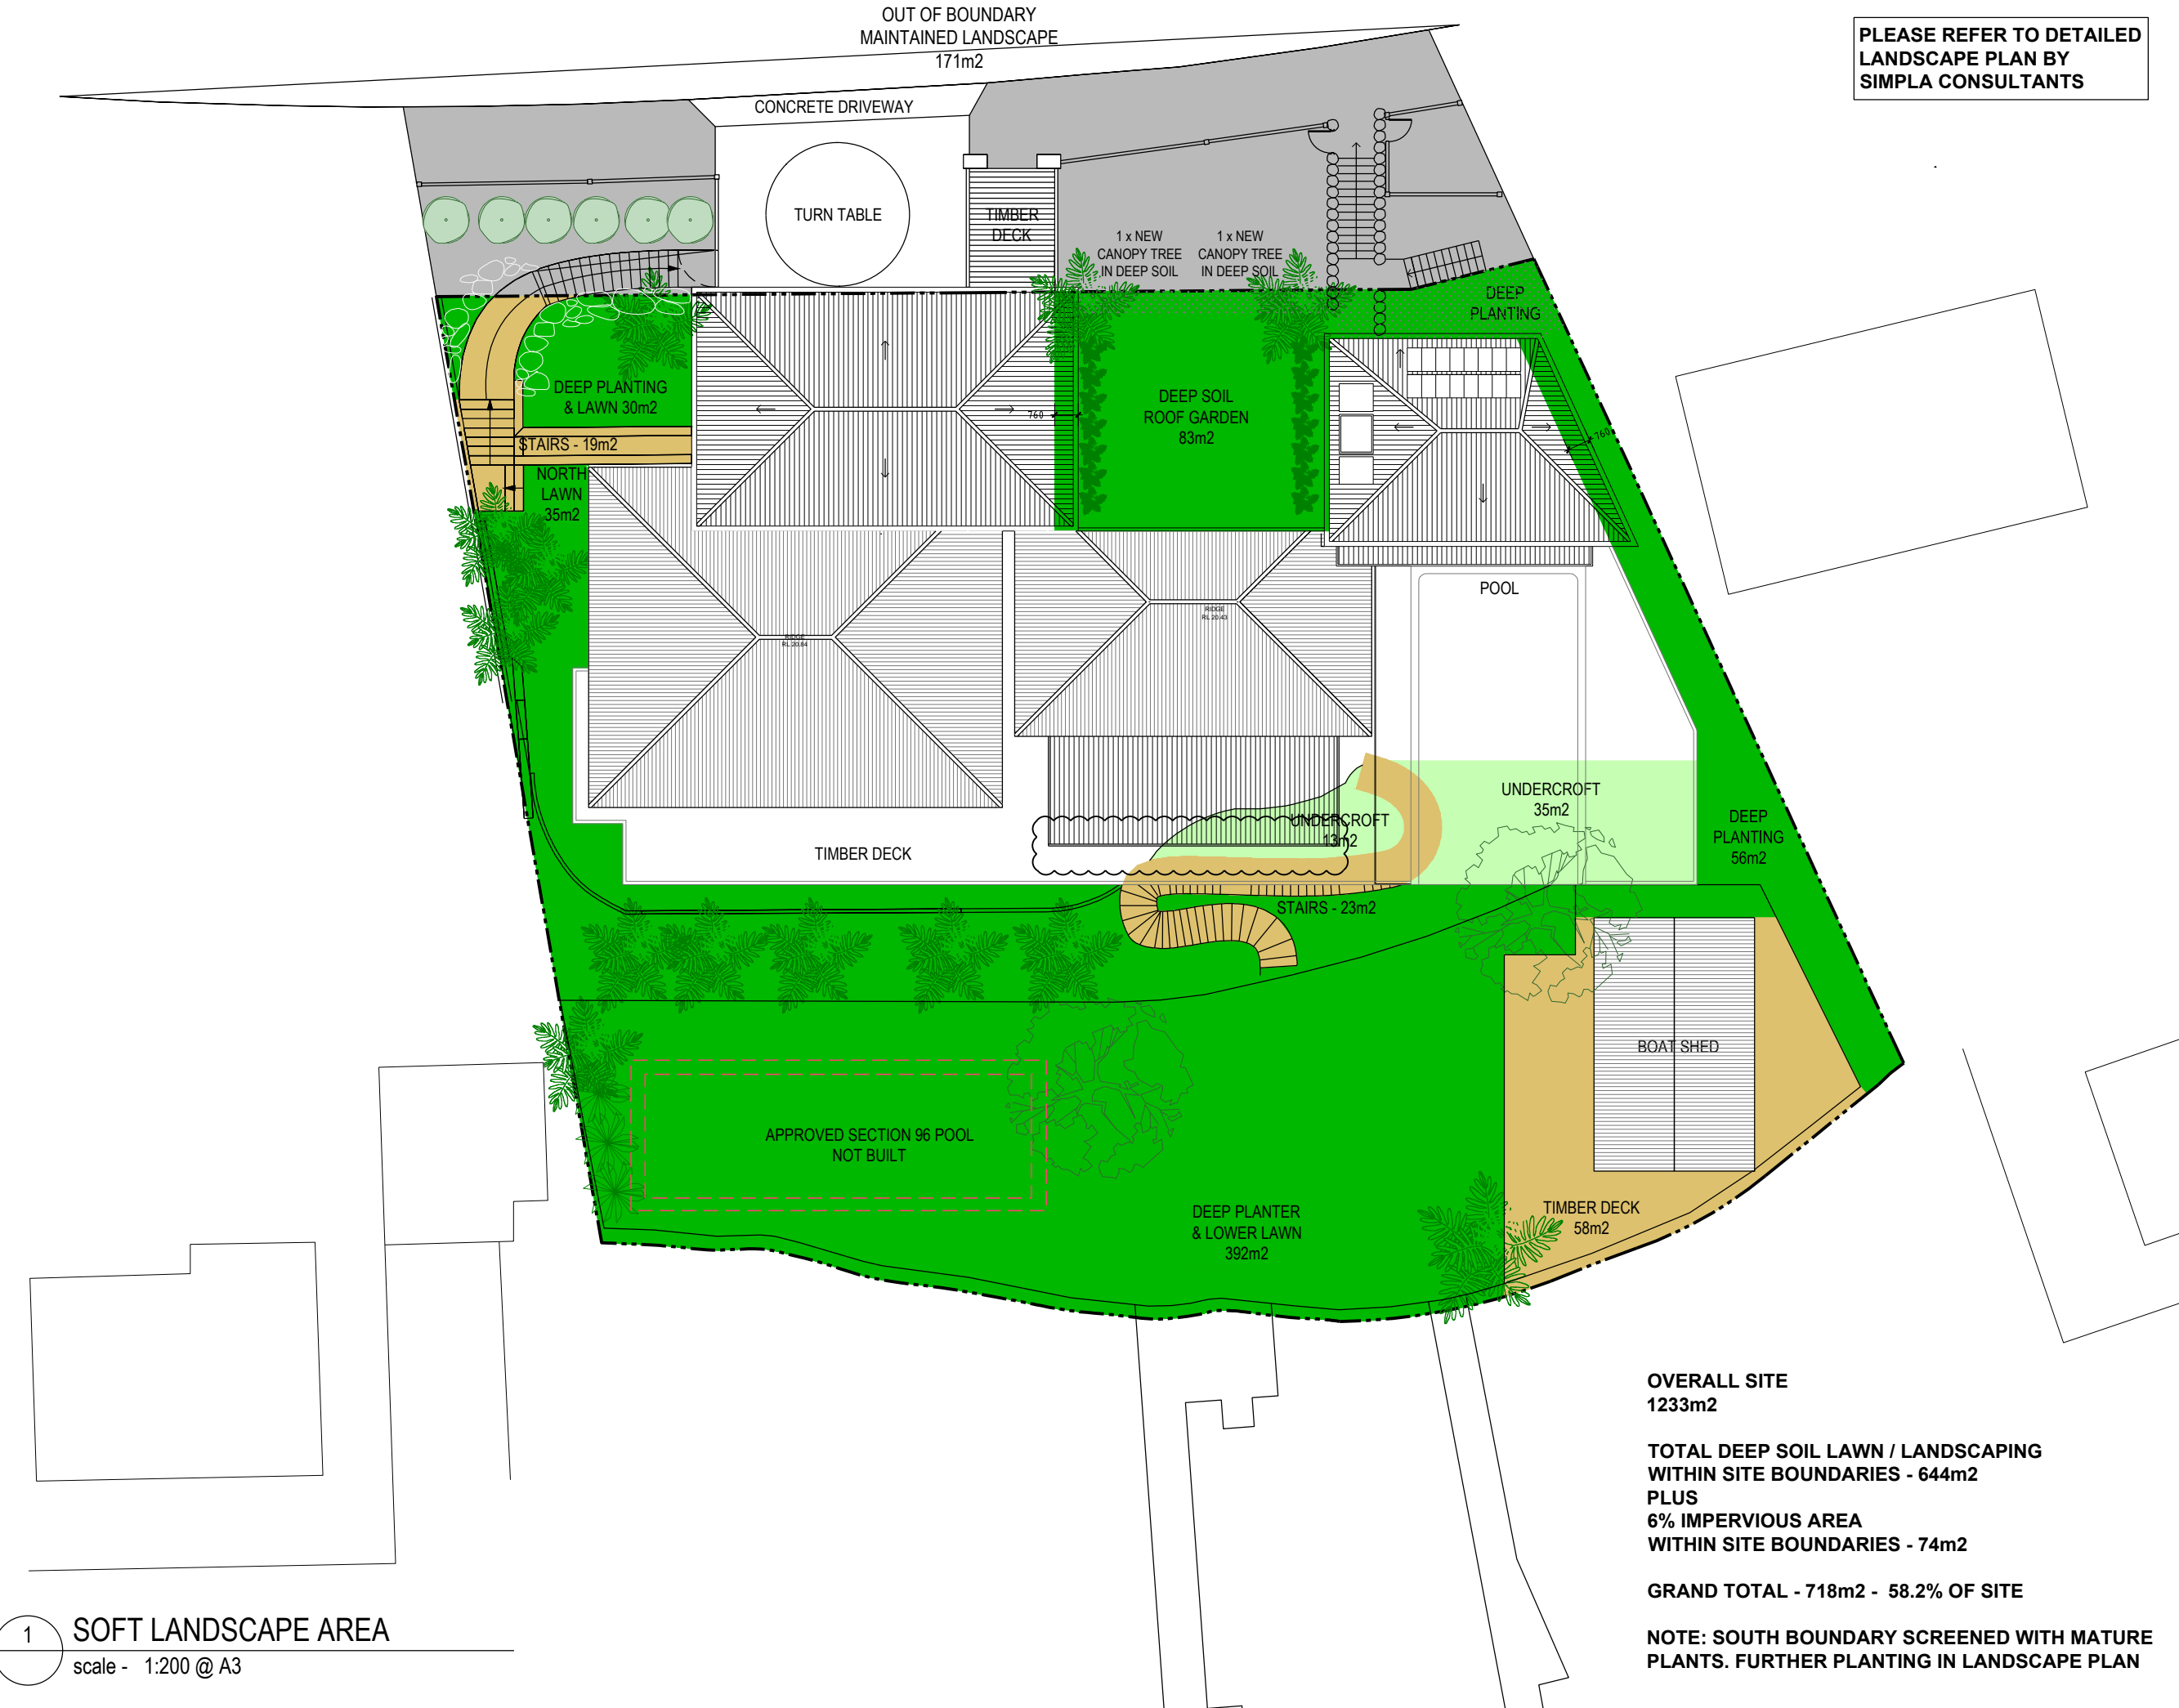

PLEASE REFER TO DETAILED
LANDSCAPE PLAN BY
SIMPLA CONSULTANTS

THE
EC WORKSHOP

STUDIO: Level 2 / 729 Elizabeth Street, Zetland NSW 2017
POSTAL: PO BOX 1063, Surry Hills NSW 2010
PHONE: + 61 (0) 438 205 273
EMAIL: edwin@theecworkshop.com.au
WEB: www.theecworkshop.com.au
ARCHITECT: Edwin Cheng / NSW 8920

Drawing No: A01B DA 1910DB

INFORMATION


Drawing Title:
SOFT LANDSCAPE AREA

Project Name: PALM BEACH HOUSE
979 BARRENJOEY ROAD
PALM BEACH NSW 2108

Iss:	Date:	Purpose of Issue:
P1	15.11.2019	PRE DA - OPTION 3
P2	03.12.2019	PLAN REVIEW
DA	03.12.2019	DEVELOPMENT APPLICATION
DA	08.01.2020	DEVELOPMENT APPLICATION
DA	25.02.2020	DEVELOPMENT APPLICATION
DA	03.03.2020	DEVELOPMENT APPLICATION


DO NOT SCALE DRAWINGS. VERIFY ALL DIMENSIONS ON SITE.
THIS DRAWING IS NOT SUITABLE FOR CONSTRUCTION.

© THIS WORK IS COPYRIGHT. APART FROM ANY USE
PERMITTED UNDER THE COPYRIGHT ACT 1968, NO PART MAY
BE REPRODUCED BY ANY PROCESS, NOR MAY ANY OTHER
EXCLUSIVE RIGHT BE EXERCISED, WITHOUT THE PERMISSION OF
"EC WORKSHOP PTY LTD", PO BOX 1063 SURRY HILLS
NEW SOUTH WALES 2010 AUSTRALIA

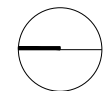

1 PROPOSED ROOF PLAN

scale - 1:100 @ A3

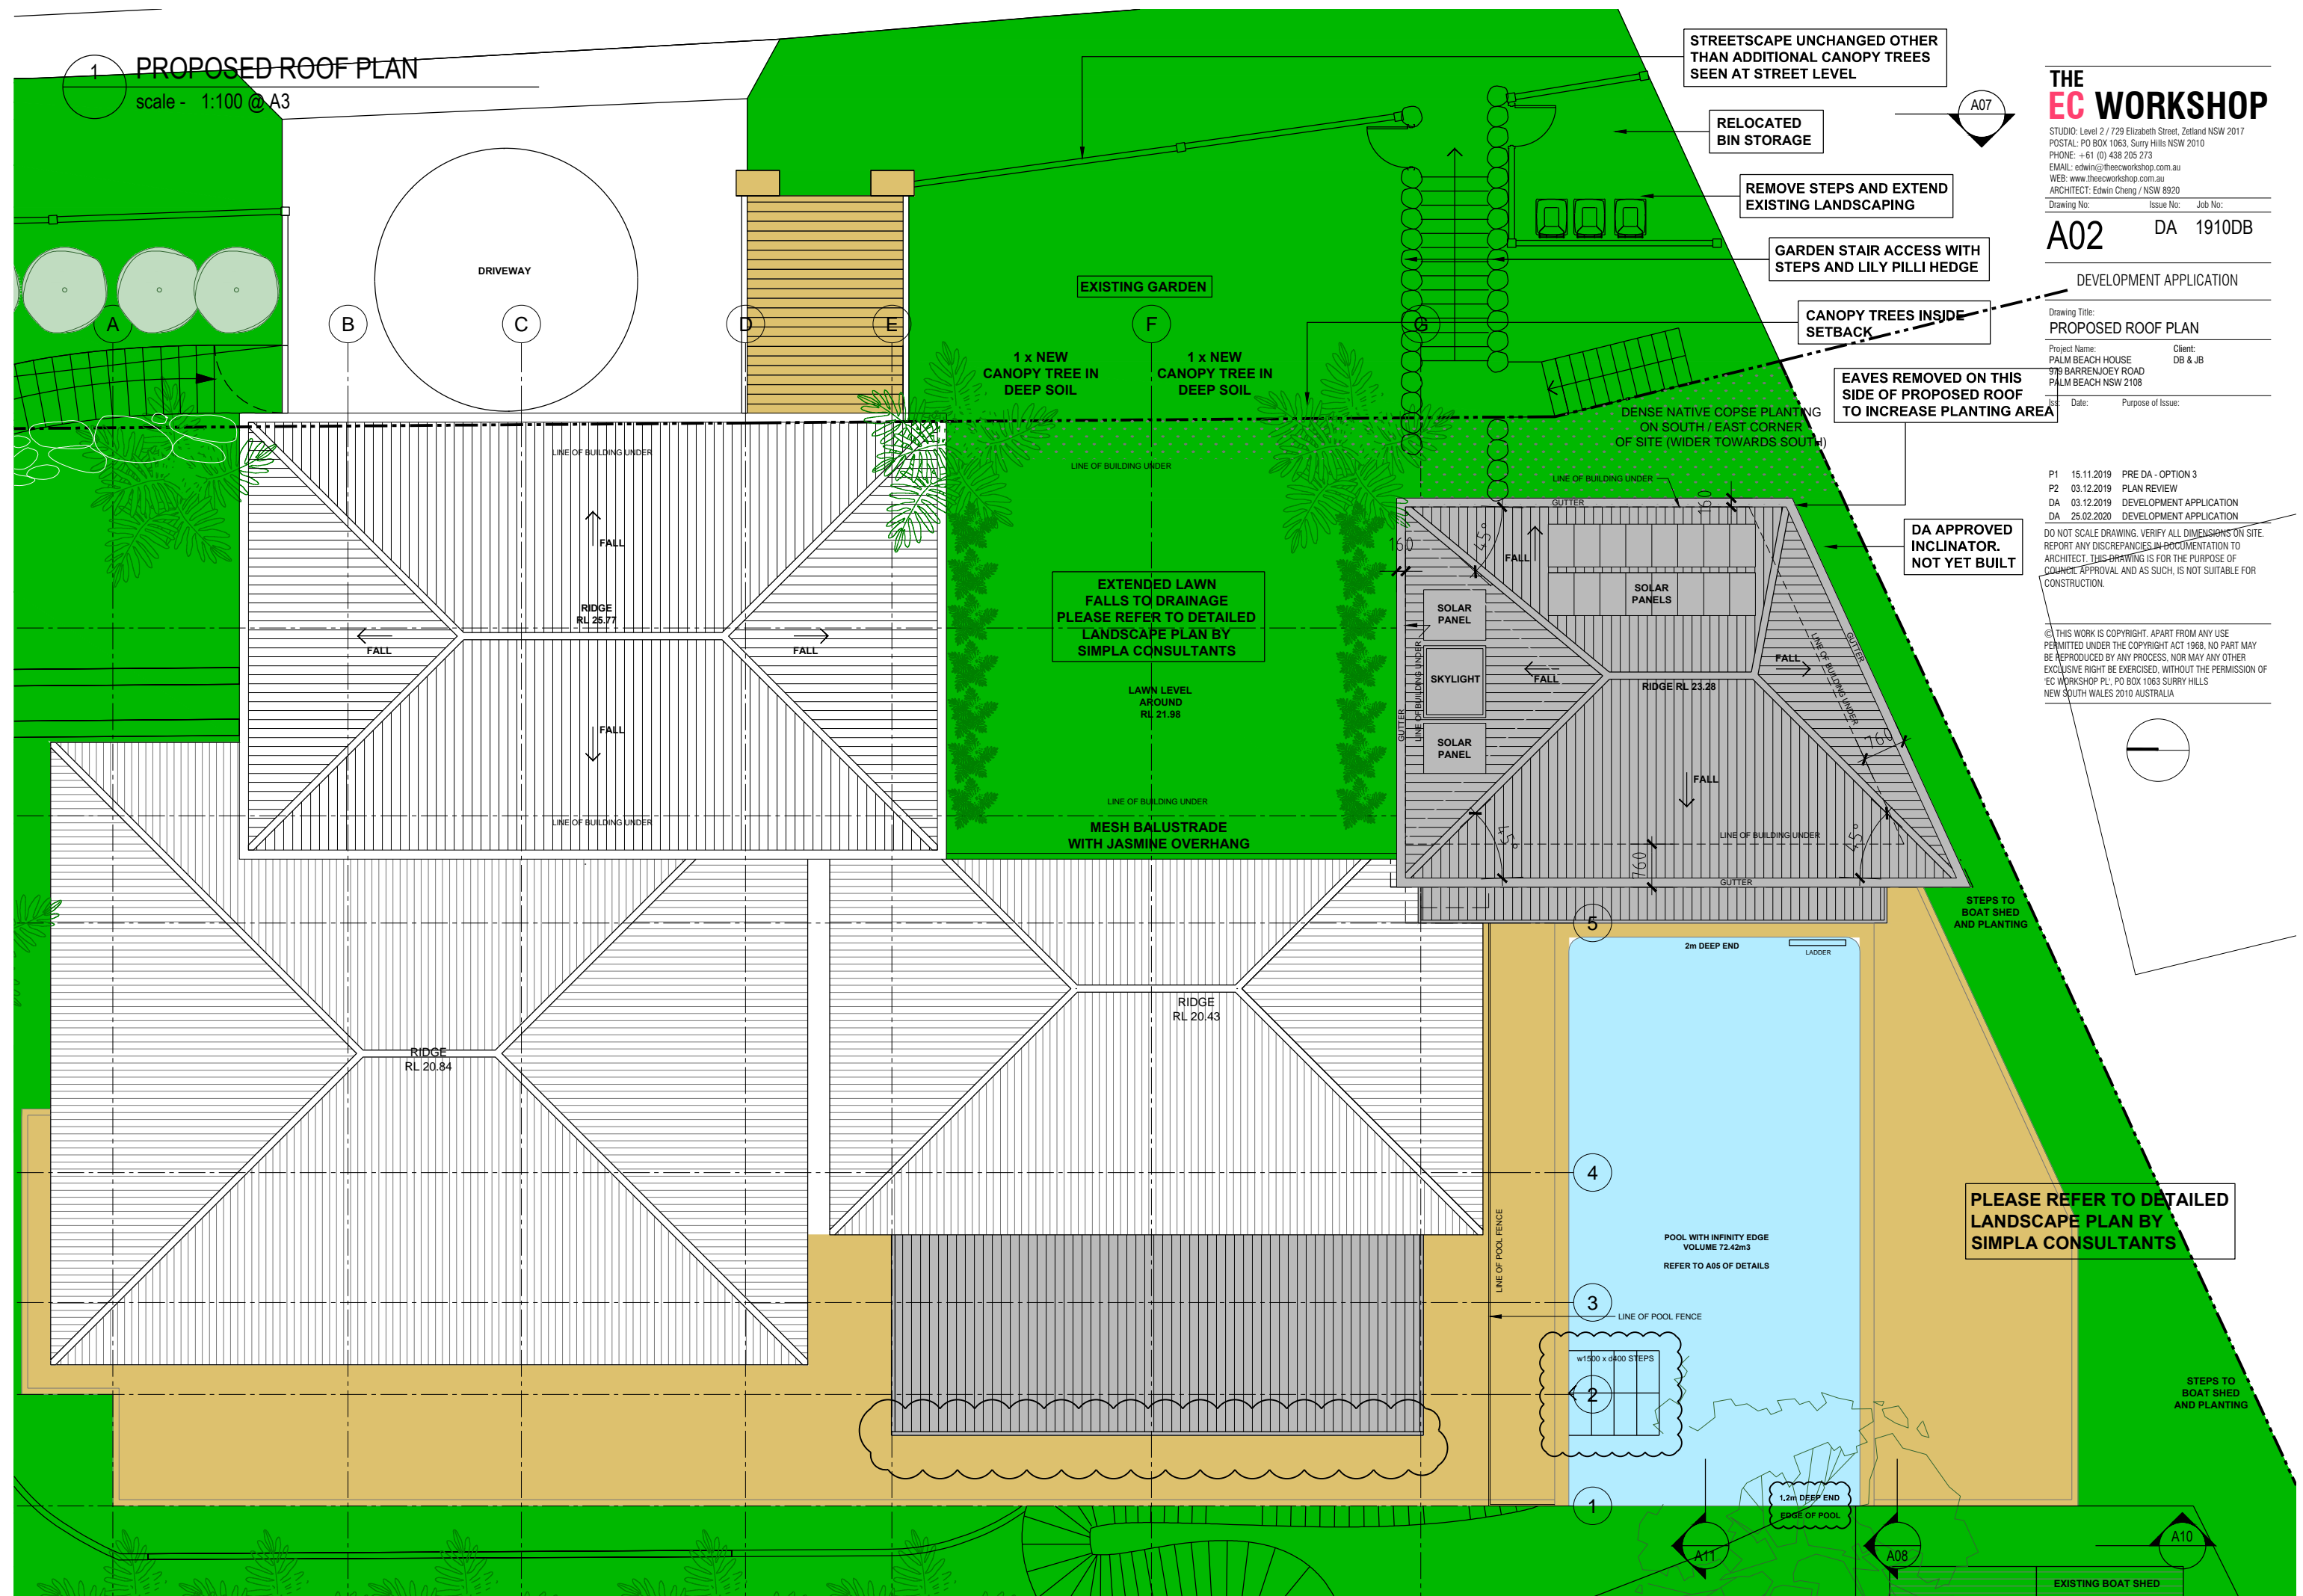

STREETSCAPE UNCHANGED OTHER THAN ADDITIONAL CANOPY TREES SEEN AT STREET LEVEL

RELOCATED BIN STORAGE

REMOVE STEPS AND EXTEND EXISTING LANDSCAPING

GARDEN STAIR ACCESS WITH STEPS AND LILY PILLI HEDGE

CANOPY TREES INSIDE SETBACK

EAVES REMOVED ON THIS SIDE OF PROPOSED ROOF TO INCREASE PLANTING AREA

DA APPROVED INCLINATOR. NOT YET BUILT

PLEASE REFER TO DETAILED LANDSCAPE PLAN BY SIMPLA CONSULTANTS

THE EC WORKSHOP

STUDIO: Level 2 / 729 Elizabeth Street, Zetland NSW 2017
POSTAL: PO BOX 1063, Surry Hills NSW 2010
PHONE: +61 (0) 438 205 273
EMAIL: edwin@theecworkshop.com.au
WEB: www.theecworkshop.com.au
ARCHITECT: Edwin Cheng / NSW 8920

Drawing No: A02 DA 1910DB

DEVELOPMENT APPLICATION

Drawing Title: PROPOSED ROOF PLAN


Project Name: PALM BEACH HOUSE Client: DB & JB
979 BARRENJOEY ROAD
PALM BEACH NSW 2108

Date: Purpose of Issue:

P1 15.11.2019 PRE DA - OPTION 3
P2 03.12.2019 PLAN REVIEW
DA 03.12.2019 DEVELOPMENT APPLICATION
DA 25.02.2020 DEVELOPMENT APPLICATION

DO NOT SCALE DRAWING. VERIFY ALL DIMENSIONS ON SITE. REPORT ANY DISCREPANCIES IN DOCUMENTATION TO ARCHITECT. THIS DRAWING IS FOR THE PURPOSE OF COUNCIL APPROVAL AND AS SUCH, IS NOT SUITABLE FOR CONSTRUCTION.

© THIS WORK IS COPYRIGHT. APART FROM ANY USE PERMITTED UNDER THE COPYRIGHT ACT 1968, NO PART MAY BE REPRODUCED BY ANY PROCESS, NOR MAY ANY OTHER EXCLUSIVE RIGHT BE EXERCISED, WITHOUT THE PERMISSION OF 'EC WORKSHOP PTY LTD', PO BOX 1063 SURRY HILLS NEW SOUTH WALES 2010 AUSTRALIA

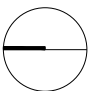

STEPS TO BOAT SHED AND PLANTING

EXISTING BOAT SHED

DEVELOPMENT APPLICATION

Drawing Title:
PROPOSED EAST ELEVATION

Project Name:

Client:

PALM BEACH HOUSE

DB & JB


979 BARRENJOEY ROAD

PALM BEACH NSW 2108

Iss:	Date:	Purpose of Issue:
P1	15.11.2019	PRE DA - OPTION 3
P2	03.12.2019	PLAN REVIEW
DA	03.12.2019	DEVELOPMENT APPLICATION
DA	25.02.2020	DEVELOPMENT APPLICATION
DA	03.03.2020	DEVELOPMENT APPLICATION

DO NOT SCALE DRAWING. VERIFY ALL DIMENSIONS ON SITE.
REPORT ANY DISCREPANCIES IN DOCUMENTATION TO
ARCHITECT. THIS DRAWING IS FOR THE PURPOSE OF
COUNCIL APPROVAL AND AS SUCH, IS NOT SUITABLE FOR
CONSTRUCTION.


© THIS WORK IS COPYRIGHT. APART FROM ANY USE
PERMITTED UNDER THE COPYRIGHT ACT 1968, NO PART MAY
BE REPRODUCED BY ANY PROCESS, NOR MAY ANY OTHER
EXCLUSIVE RIGHT BE EXERCISED, WITHOUT THE PERMISSION OF
EC WORKSHOP PTY. LTD. PO BOX 1063 SURRY HILLS
NEW SOUTH WALES 2010 AUSTRALIA

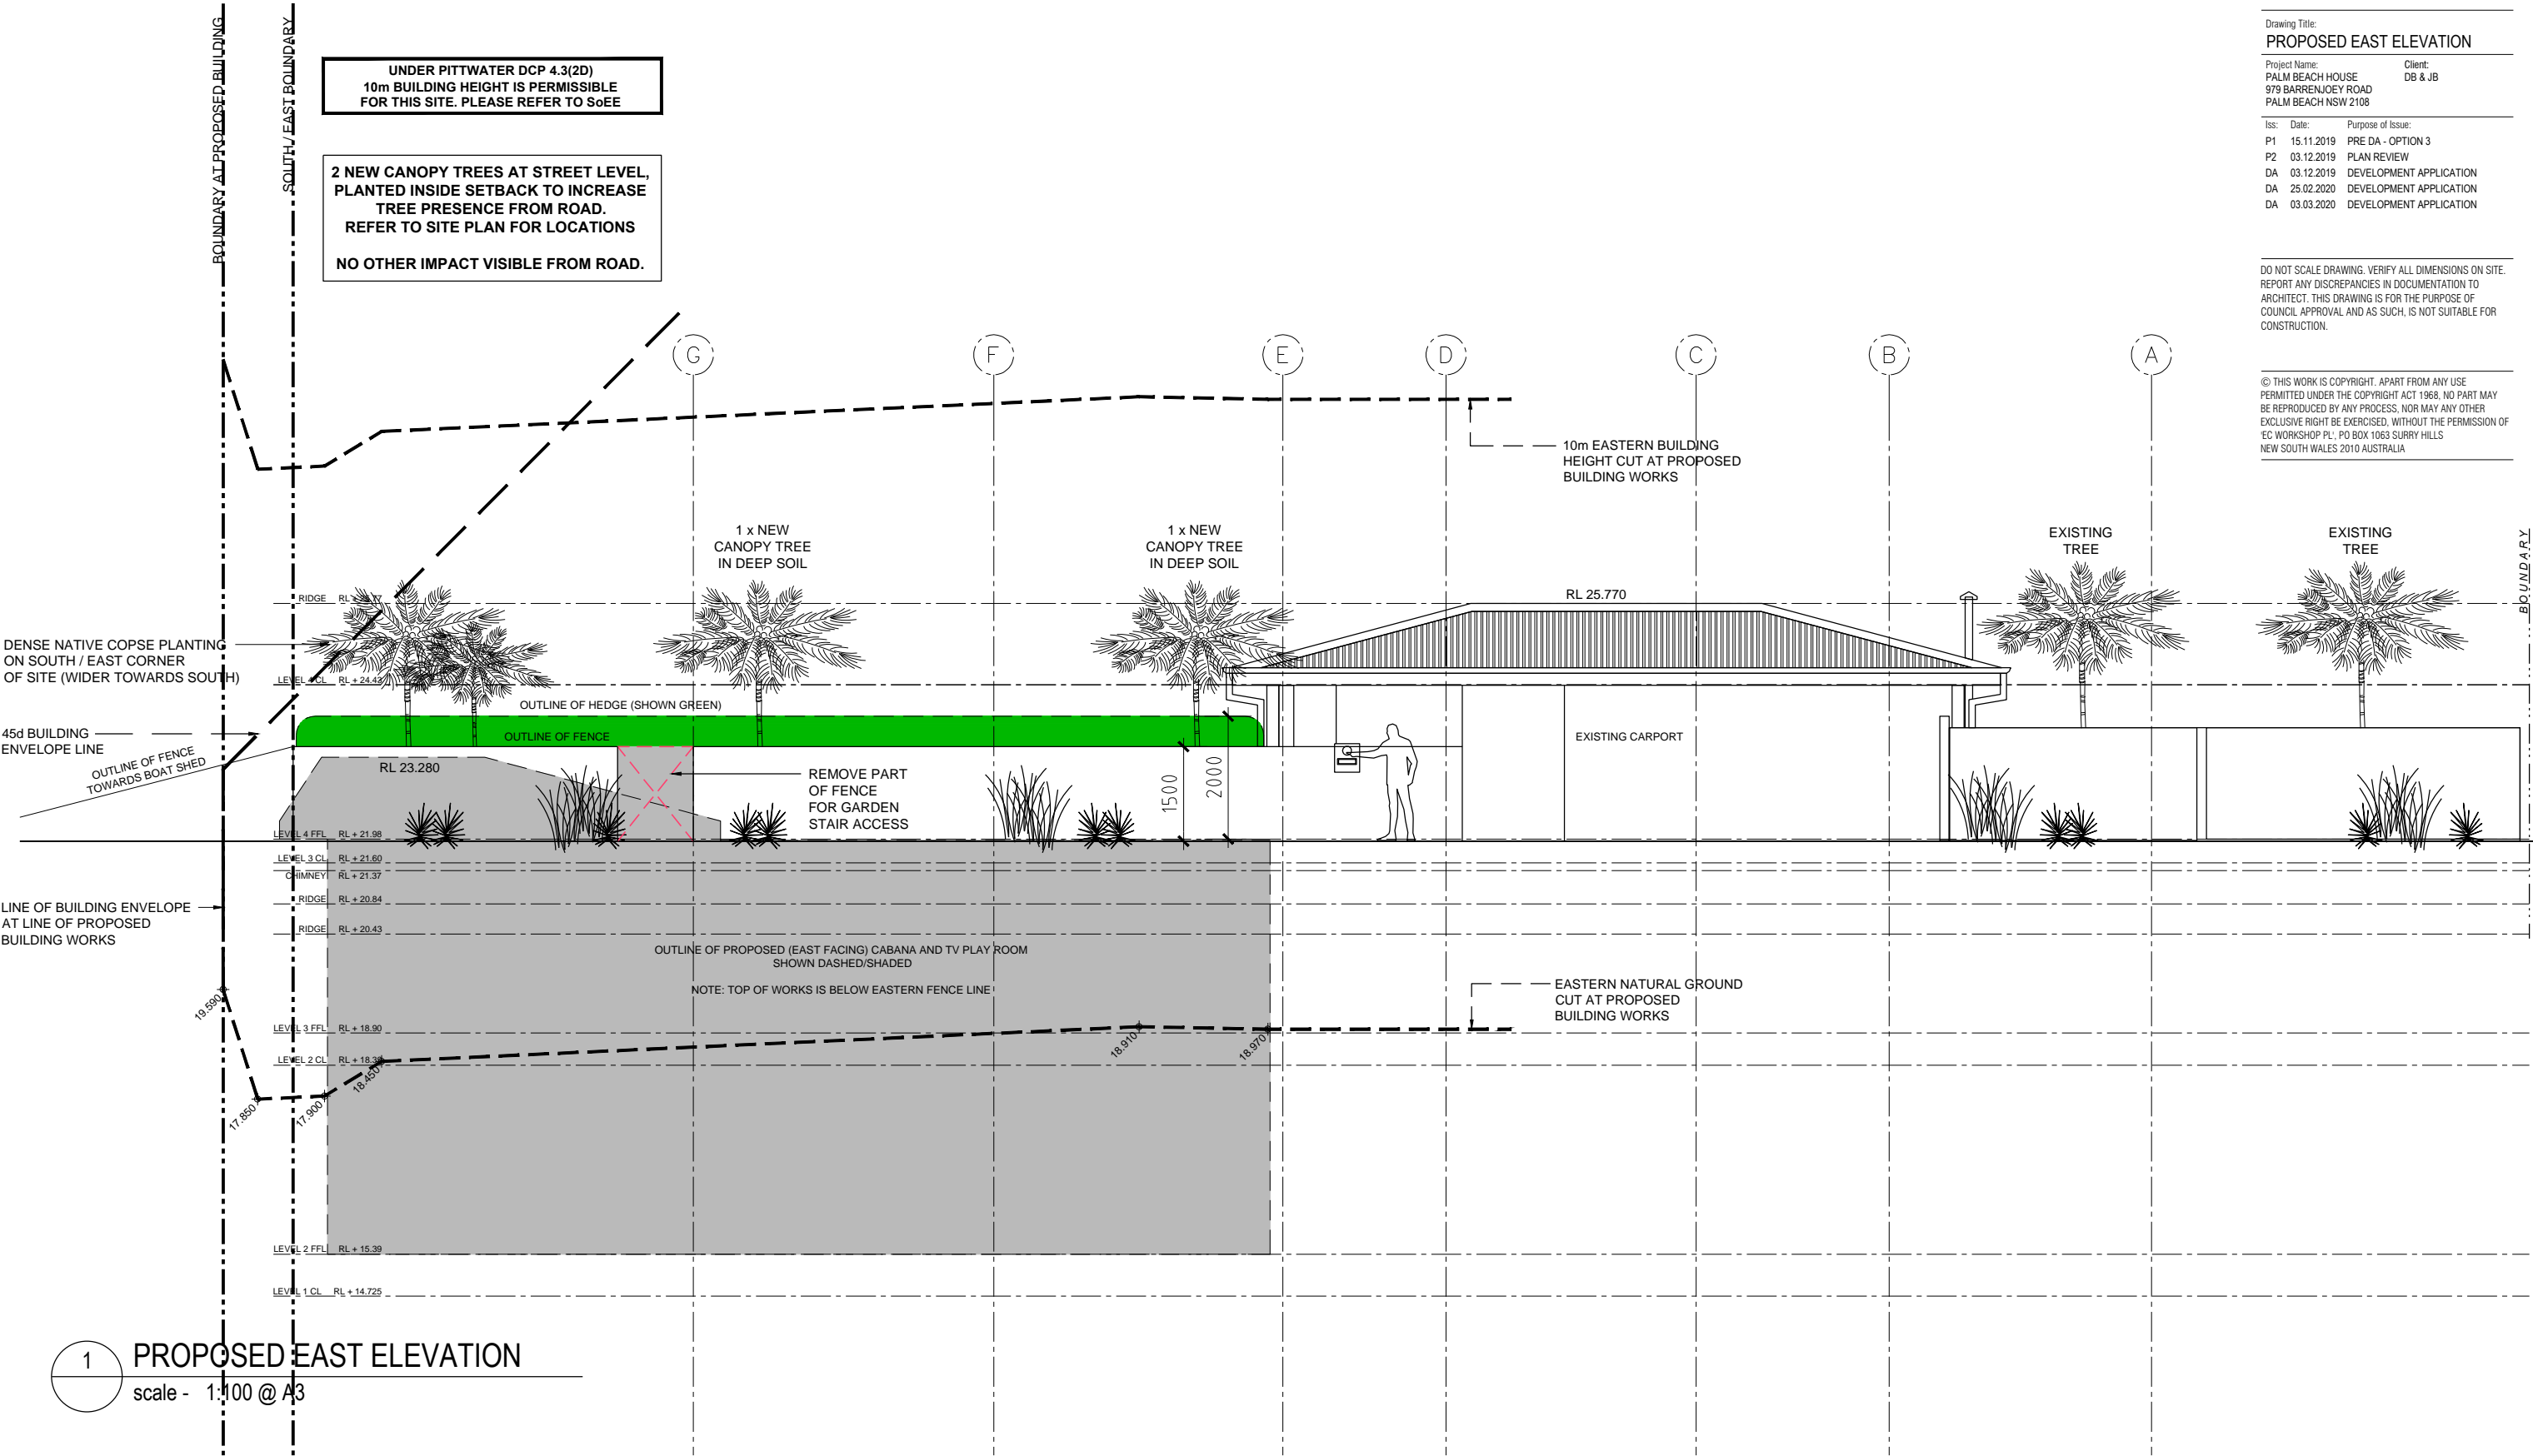

1

PROPOSED EAST ELEVATION

scale - 1:100 @ A3

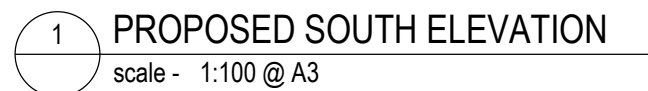

1

PROPOSED OVERALL WEST ELEVATION

scale - 1:150 @ A3

THE
EC WORKSHOP

STUDIO: Level 2 / 729 Elizabeth Street, Zetland NSW 2017
POSTAL: PO BOX 1063, Surry Hills NSW 2010
PHONE: + 61 (0) 438 205 273
EMAIL: edwin@theecworkshop.com.au
WEB: www.theecworkshop.com.au
ARCHITECT: Edwin Cheng / NSW 8920

Drawing No: A10

Issue No: DA

Job No: 1910DB

DEVELOPMENT APPLICATION

Drawing Title:
PROPOSED WEST ELEVATION


Project Name: PALM BEACH HOUSE
979 BARRENJOEY ROAD
PALM BEACH NSW 2108


Client: DB & JB


Iss:	Date:	Purpose of Issue:
P1	15.11.2019	PRE DA - OPTION 3
P2	03.12.2019	PLAN REVIEW
DA	03.12.2019	DEVELOPMENT APPLICATION
DA	08.01.2020	DEVELOPMENT APPLICATION
DA	25.02.2020	DEVELOPMENT APPLICATION
DA	03.03.2020	DEVELOPMENT APPLICATION

DO NOT SCALE DRAWING. VERIFY ALL DIMENSIONS ON SITE.
REPORT ANY DISCREPANCIES IN DOCUMENTATION TO
ARCHITECT. THIS DRAWING IS FOR THE PURPOSE OF
COUNCIL APPROVAL AND AS SUCH, IS NOT SUITABLE FOR
CONSTRUCTION.

© THIS WORK IS COPYRIGHT. APART FROM ANY USE
PERMITTED UNDER THE COPYRIGHT ACT 1968, NO PART MAY
BE REPRODUCED BY ANY PROCESS, NOR MAY ANY OTHER
EXCLUSIVE RIGHT BE EXERCISED, WITHOUT THE PERMISSION OF
EC WORKSHOP PTY. LTD. PO BOX 1063 SURRY HILLS
NEW SOUTH WALES 2010 AUSTRALIA

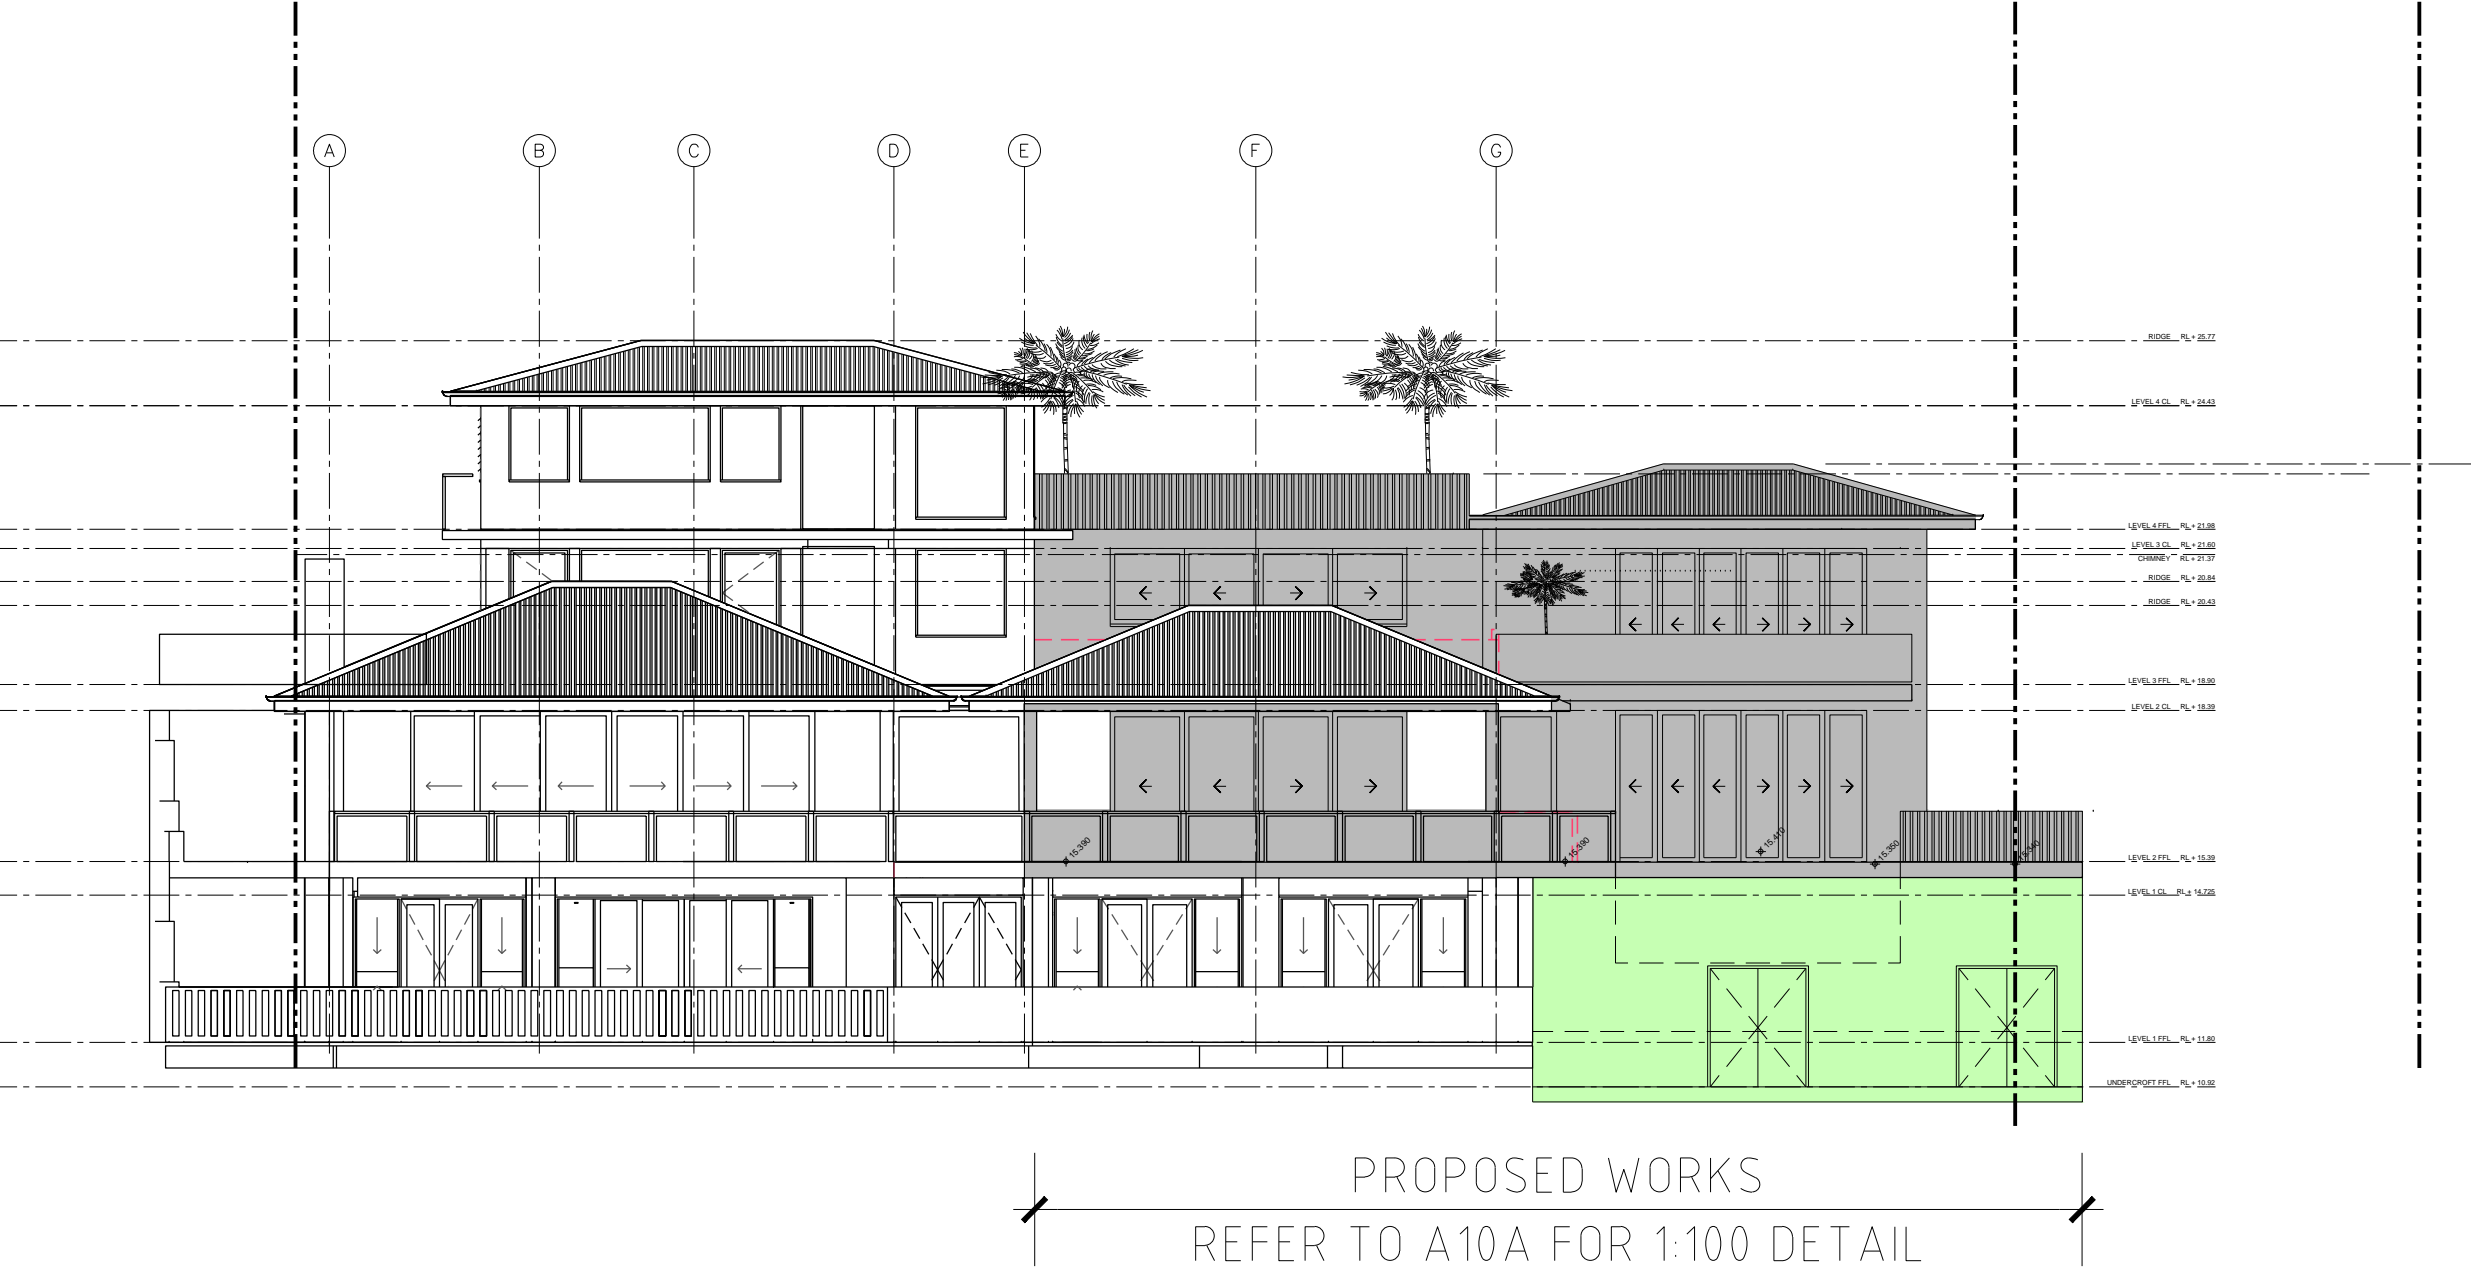

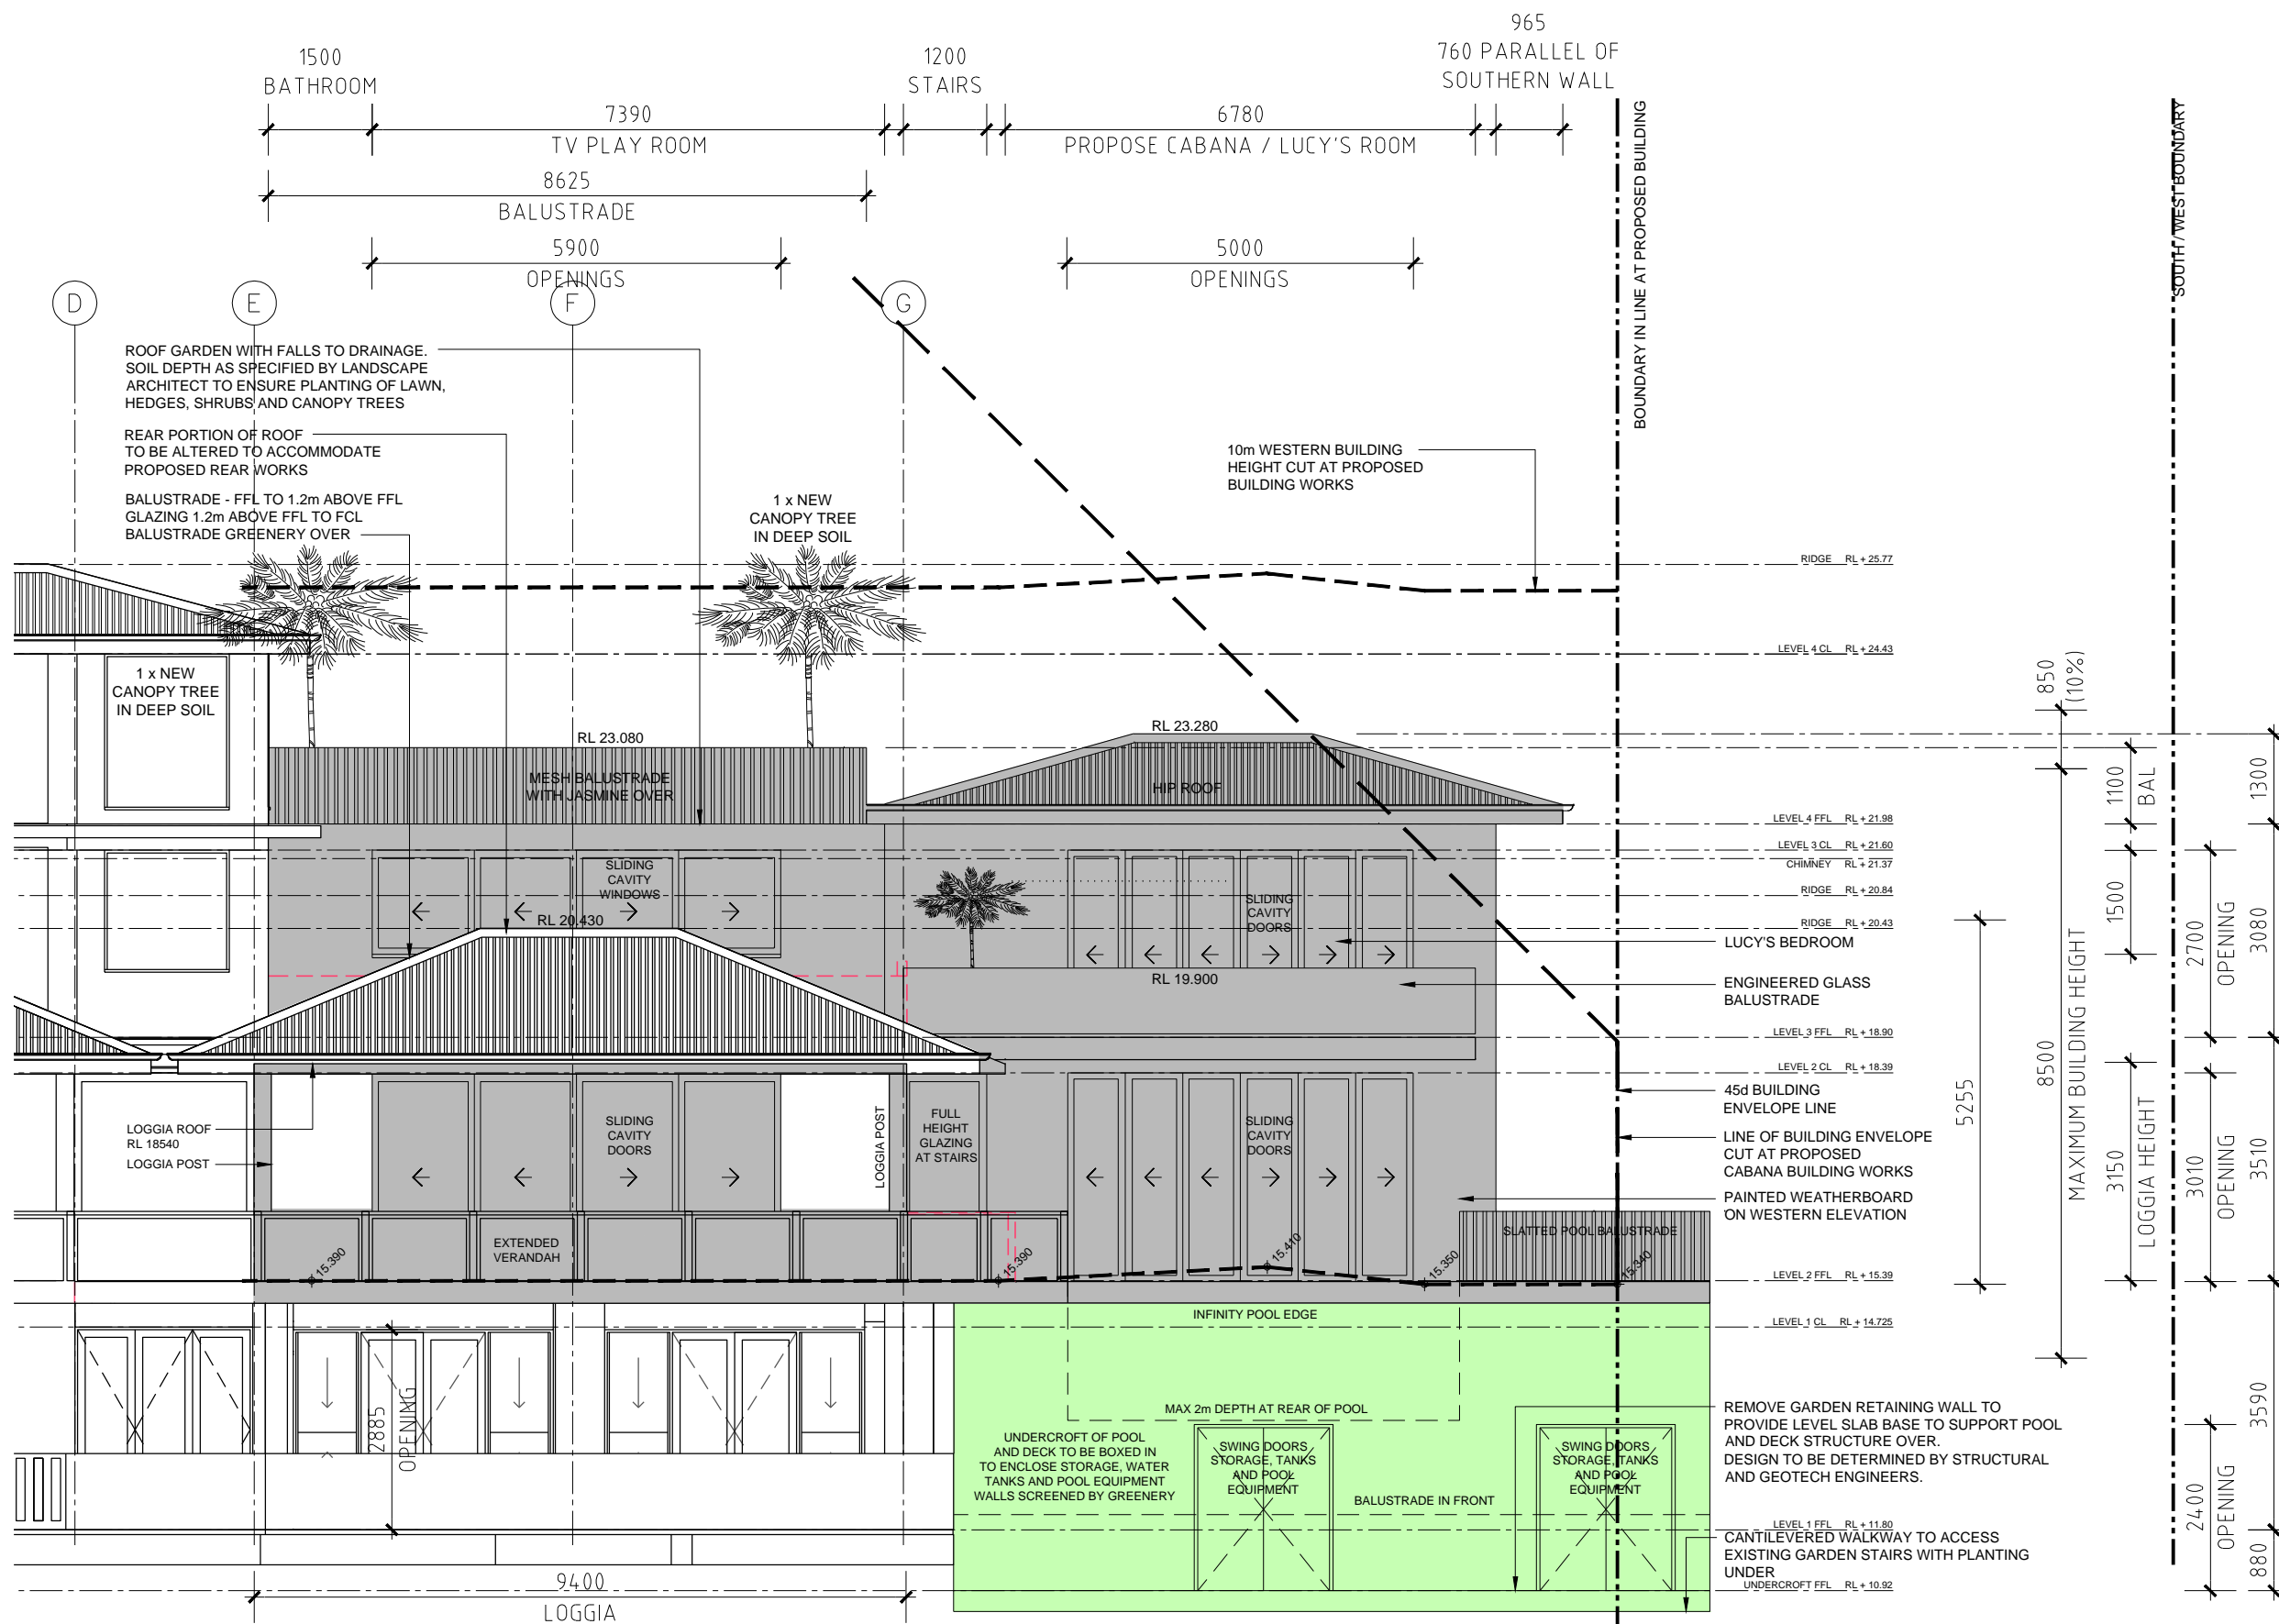

 

DULUX LEXICON QUARTER
- ALL EXTERNAL WALLS AND WINDOW FRAMES



DULUX DOMINO
- VERTICAL SLATS ON POOL FENCE



COLORBOND WINDSPRAY
- ALL ROOF AREAS

THE
EC WORKSHOP

STUDIO: Level 2 / 729 Elizabeth Street, Zetland NSW 2017
POSTAL: PO BOX 1063, Surry Hills NSW 2010
PHONE: + 61 (0) 438 205 273
EMAIL: edwin@theecworkshop.com.au
WEB: www.theecworkshop.com.au
ARCHITECT: Edwin Cheng / NSW 8920

Drawing No: Issue No: Job No:

A15 DA 1910DB

DEVELOPMENT APPLICATION

Drawing Title:
PROPOSED MATERIALS

Project Name: Client:
PALM BEACH HOUSE DB & JB
979 BARRENJOEY ROAD
PALM BEACH NSW 2108

Iss:	Date:	Purpose of Issue:
DA	03.12.2019	DEVELOPMENT APPLICATION
DA	25.02.2020	DEVELOPMENT APPLICATION
DA	03.03.2020	DEVELOPMENT APPLICATION

DO NOT SCALE DRAWING. VERIFY ALL DIMENSIONS ON SITE.
REPORT ANY DISCREPANCIES IN DOCUMENTATION TO
ARCHITECT. THIS DRAWING IS FOR THE PURPOSE OF
COUNCIL APPROVAL AND AS SUCH, IS NOT SUITABLE FOR
CONSTRUCTION.

© THIS WORK IS COPYRIGHT. APART FROM ANY USE
PERMITTED UNDER THE COPYRIGHT ACT 1968, NO PART MAY
BE REPRODUCED BY ANY PROCESS, NOR MAY ANY OTHER
EXCLUSIVE RIGHT BE EXERCISED, WITHOUT THE PERMISSION OF
EC WORKSHOP PTY. LTD. PO BOX 1063 SURRY HILLS
NEW SOUTH WALES 2010 AUSTRALIA