



LEGEND

PROPOSED

- MASONRY
- TIMBER CLADDING / TIMBER
- CONCRETE
- SANDSTONE
- FIBRE CEMENT SHEETS / CEMENT RENDER
- GLASS / GLAZING
- STEEL / METAL
- TILE
- ROOF TILES
- PROPOSED FLOOR AREA

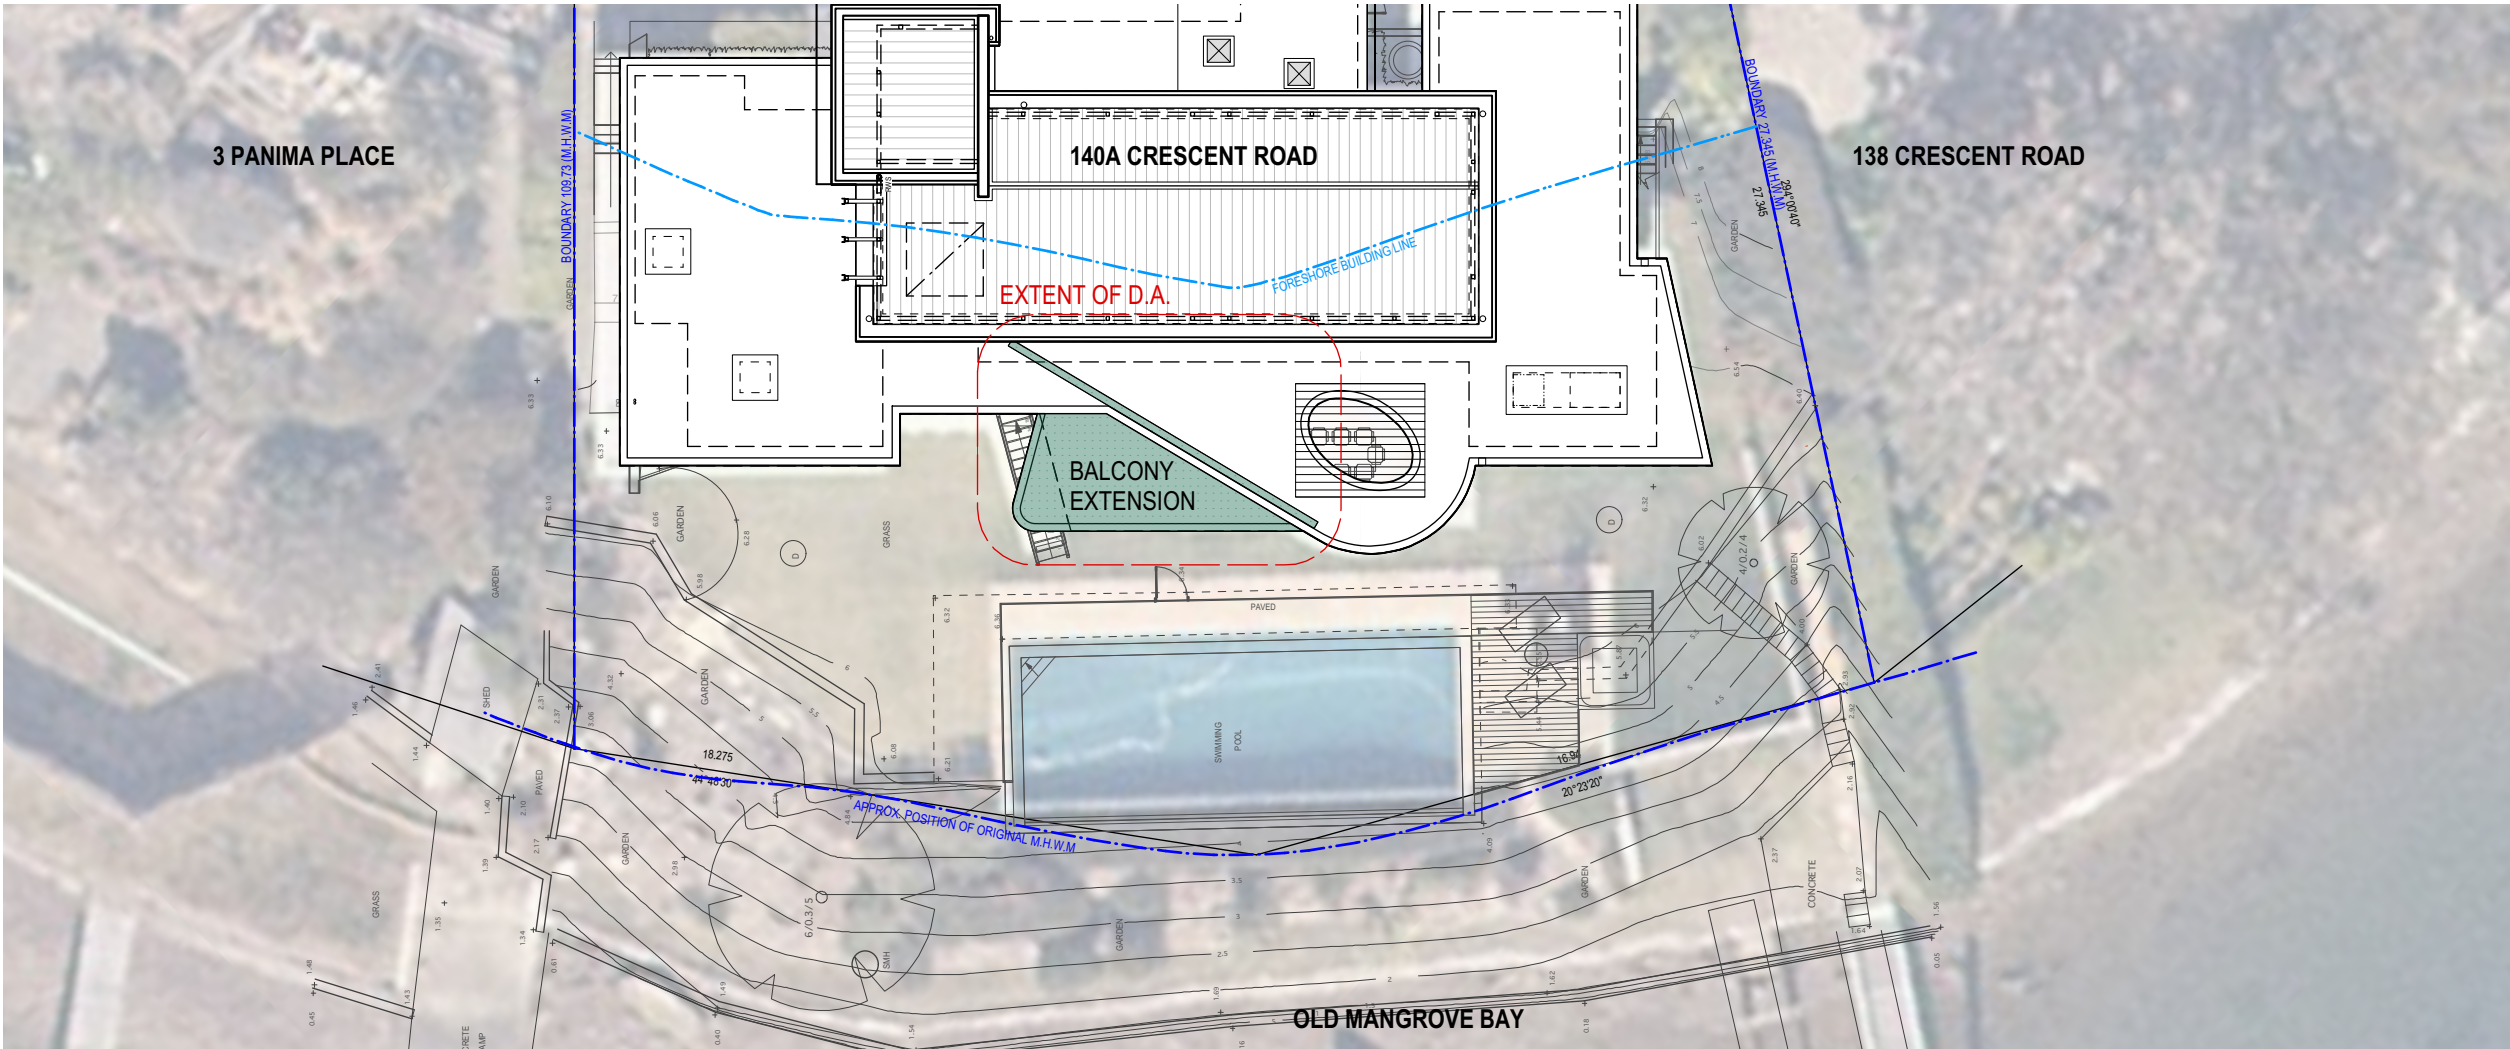

1 SITE PLAN  
SCALE 1:200

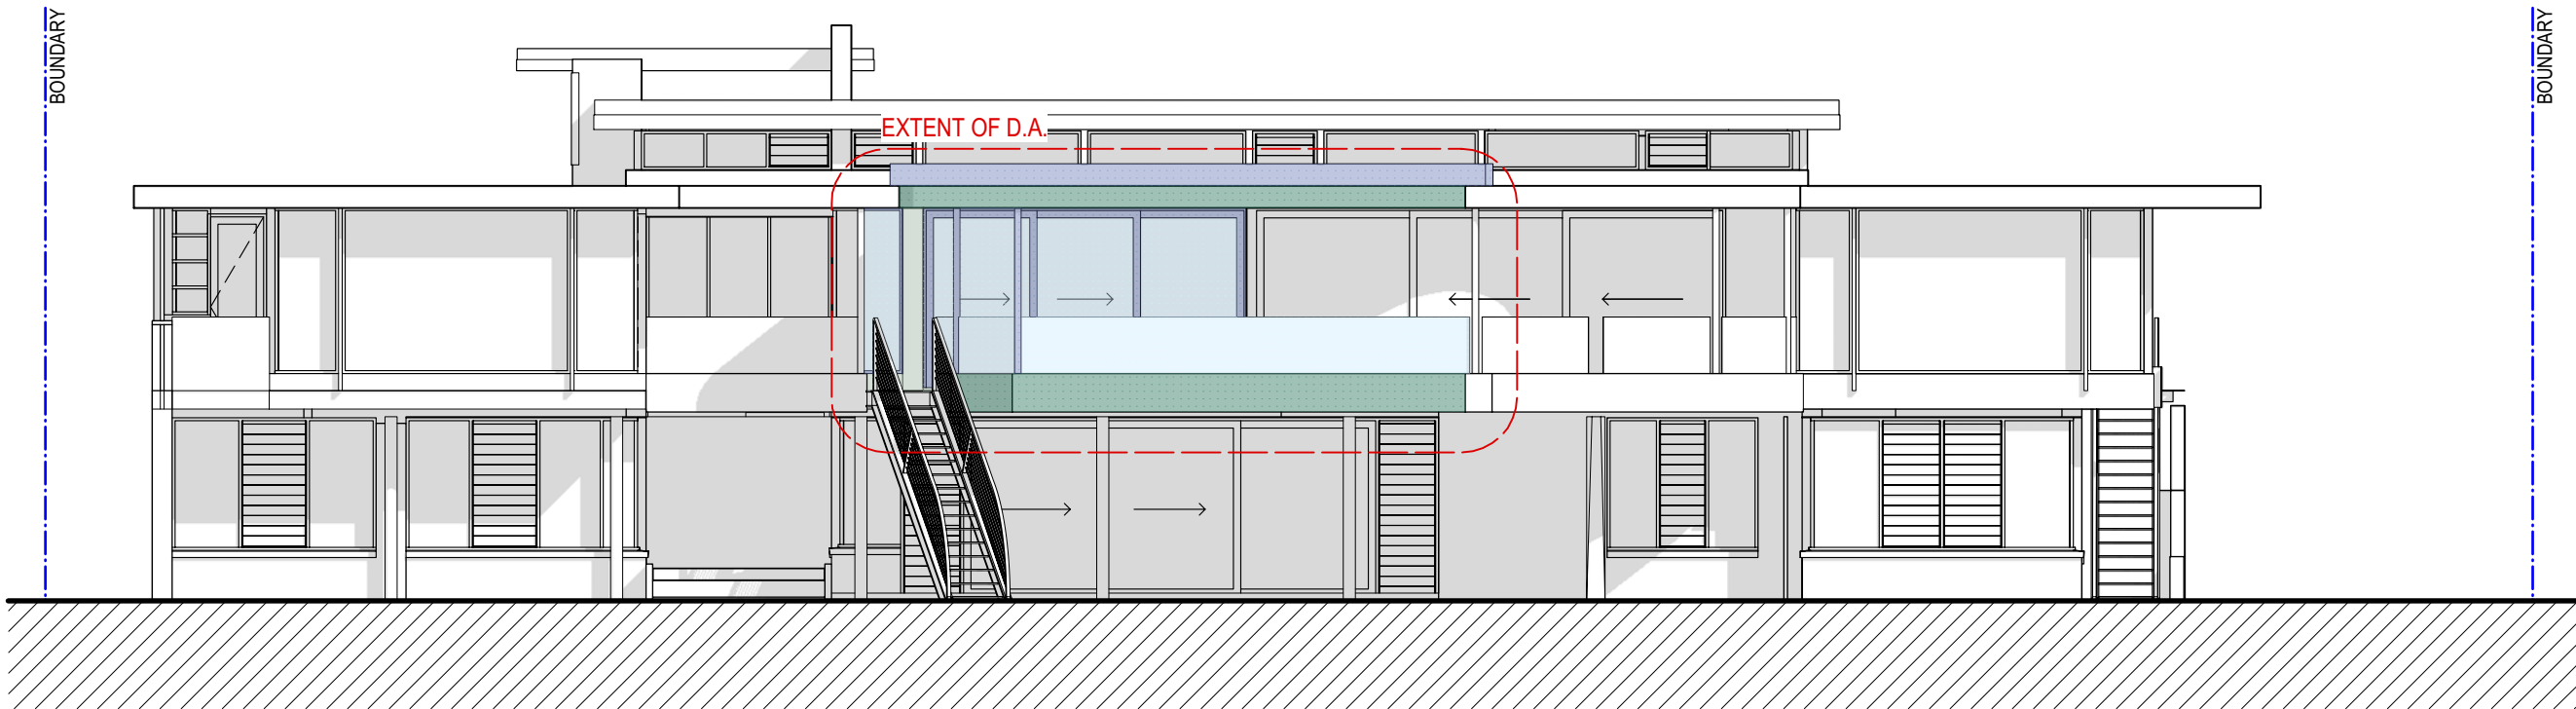

2 NORTH-WEST ELEVATION  
SCALE 1:100

FOR DEVELOPMENT APPLICATION ONLY

NOTIFICATION PLAN

ALTERATIONS AND ADDITIONS

140A CRESCENT ROAD NEWPORT

2002 N01 A

SCALE: 1:100  
JANUARY 2020

ISSUED FOR DEVELOPMENT APPLICATION  
AMENDMENT

FEBRUARY 2020  
DATE

A  
ISSUE

MARK HURCUM DESIGN PRACTICE  
ARCHITECTS

LEVEL 2 271 ALFRED STREET NORTH  
NORTH SYDNEY NSW 2060  
FACSIMILE 02) 9955 5063  
TELEPHONE 02) 9955 5608

DESIGN PRACTICE

2002 A000 Current Drawings.vwx

Friday, 28 February 2020