



EAST ELEVATION

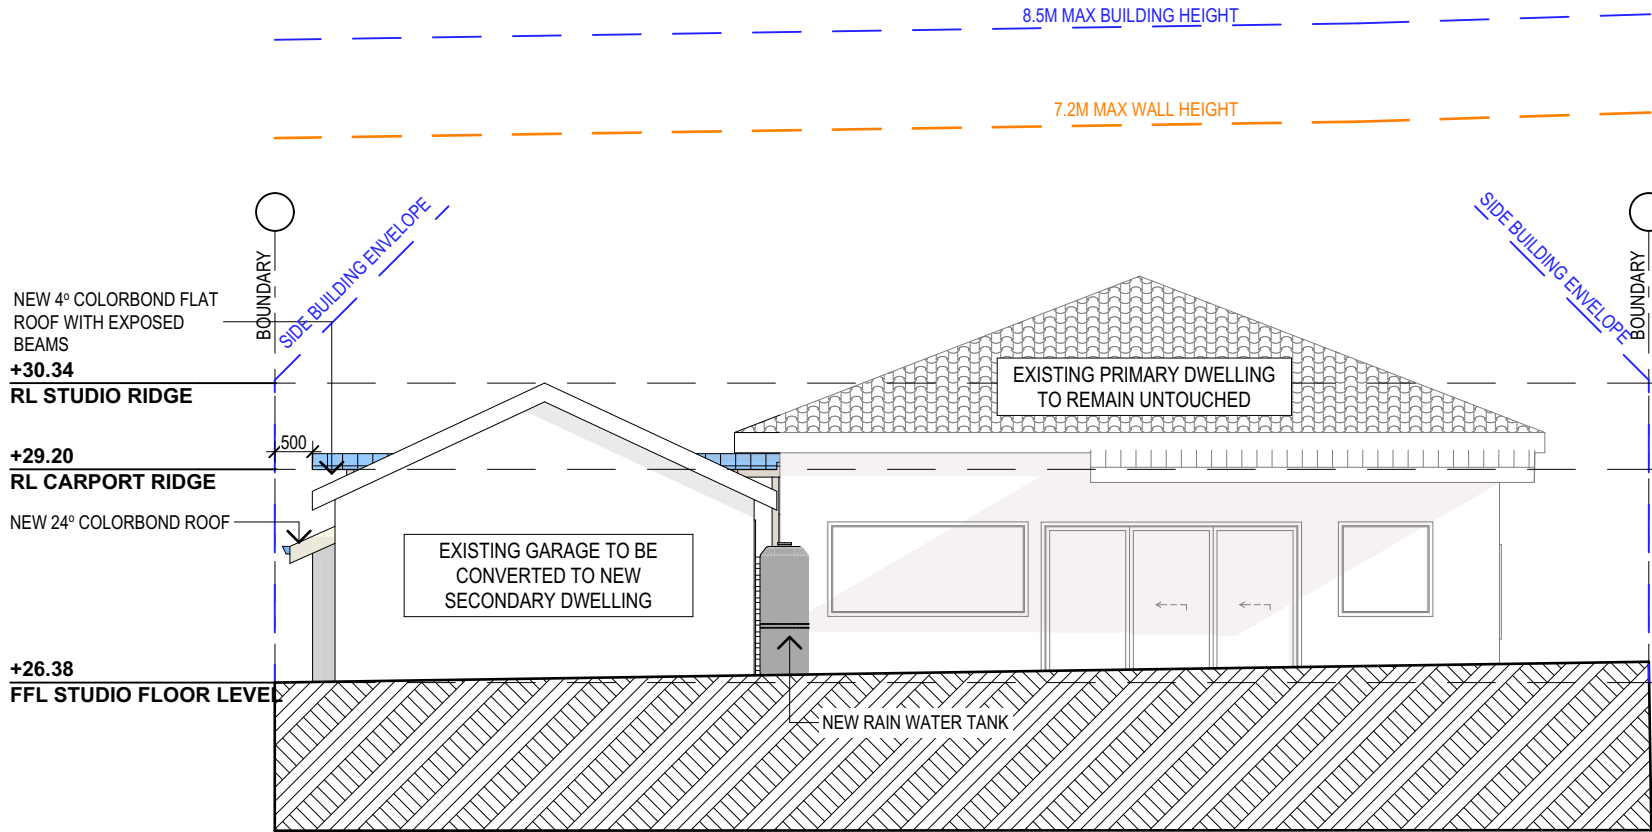

WEST ELEVATION

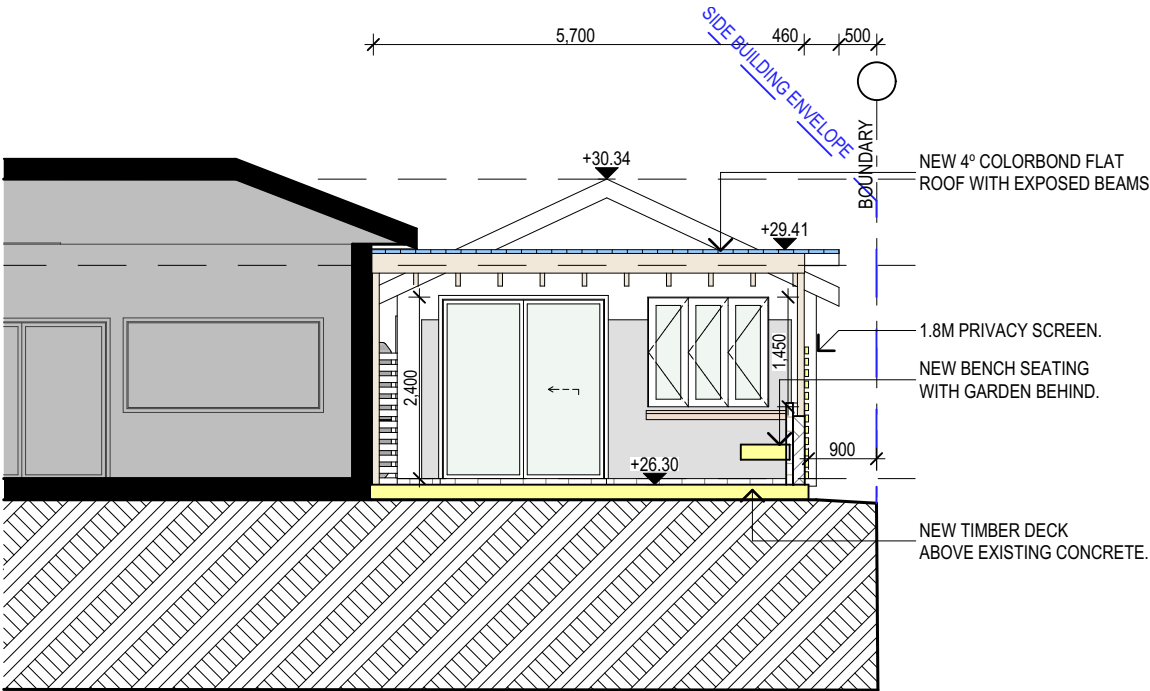

EAST ELEVATION WITHOUT CARPORT

NOTES (E & OE)

- All structures including stormwater & drainage to engineer's details.
- Do not obtain dimensions by scaling drawings.
- All dimensions are to be checked on site prior to starting work.
- These drawings are to be read in conjunction with all other consultant's drawings and specifications.
- All workmanship & materials shall be in accordance with the requirements of current editions including amendments of the National Construction Code, relevant Australian Standards & local council requirements.
- New materials are to be used throughout unless otherwise noted.
- Concrete footings, slab, structural beams or any other structural members are to be designed by a practicing engineer.

JJ Drafting
Australia P/L.

26/90 Mona Vale Road, Mona Vale, NSW, 2103
PO Box 687, Dee Why, NSW, 2099
Mob. 0414 717 541 | Email. jjdraft@tpg.com.au
www.jjdrafting.com.au
ACN 651 693 346

REV:	DATE:	DESCRIPTION:
A	21/03/2023	DA ISSUED

CHANGE OF USE & PROPOSED CARPORT
28 MARANUI AVENUE DEE WHY NSW 2099
CLIENT:
WATSON

DRAWING TITLE:
PROPOSED ELEVATIONS SHEET 1

DATE:
JAN/23


JOB No:
1121/23

DRAWN BY:
HR


CHECKED BY:
JJ

SCALE:
1:100 @ A3

DRAWING No:
DA.06

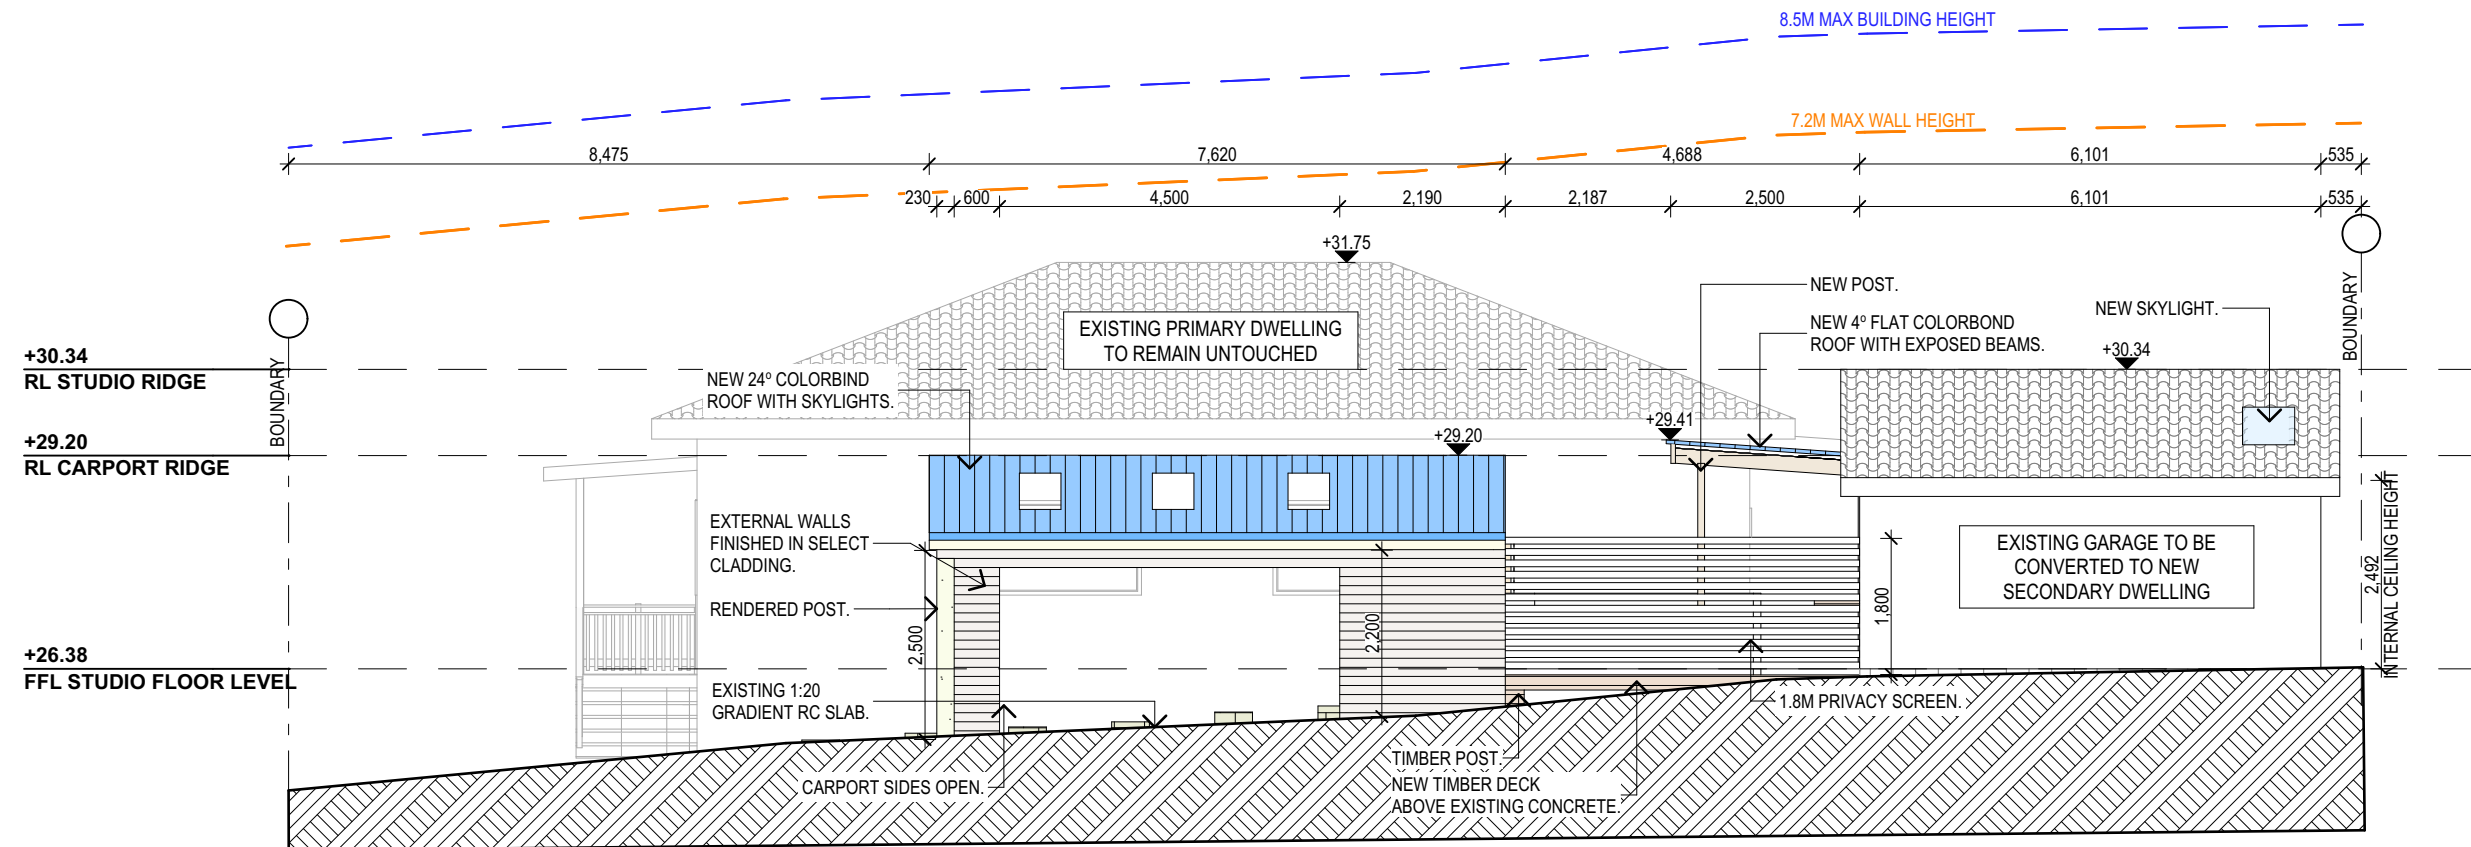

NORTH ELEVATION

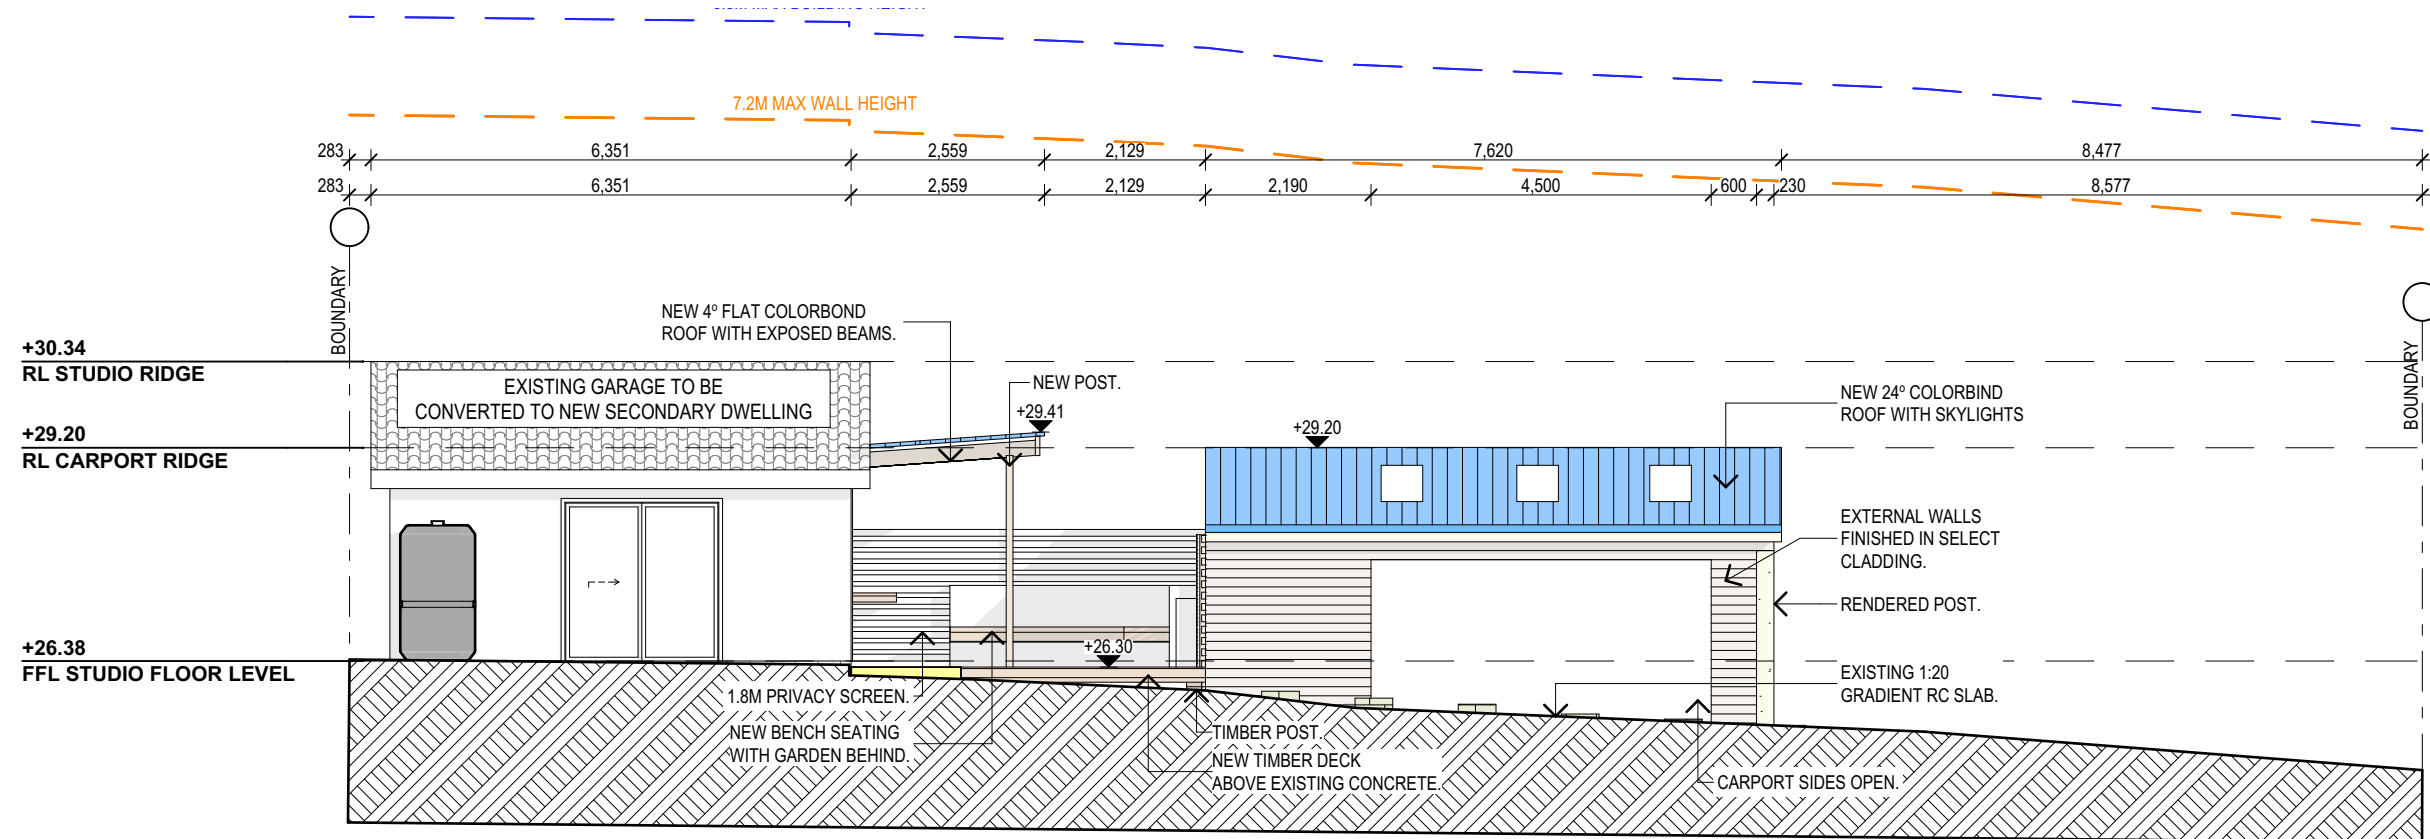

SOUTH ELEVATION

NOTES (E & OE)

- All structures including stormwater & drainage to engineer's details.
- Do not obtain dimensions by scaling drawings.
- All dimensions are to be checked on site prior to starting work.
- These drawings are to be read in conjunction with all other consultant's drawings and specifications.
- All workmanship & materials shall be in accordance with the requirements of current editions including amendments of the National Construction Code, relevant Australian Standards & local council requirements.
- New materials are to be used throughout unless otherwise noted.
- Concrete footings, slab, structural beams or any other structural members are to be designed by a practicing engineer.

JJ Drafting
Australia P/L.
26/90 Mona Vale Road, Mona Vale, NSW, 2103
PO Box 687, Dee Why, NSW, 2099
Mob. 0414 717 541 | Email. jjdraft@tpg.com.au
www.jjdrafting.com.au
ACN 651 693 346

REV:	DATE:	DESCRIPTION:
A	21/03/2023	DA ISSUED

CHANGE OF USE & PROPOSED CARPORT
28 MARANUI AVENUE DEE WHY NSW 2099
CLIENT:
WATSON
DRAWING TITLE:
PROPOSED ELEVATIONS SHEET 2

DATE: JAN/23	DRAWN BY: HR	SCALE: 1:100 @ A3
JOB No: 1121/23	CHECKED BY: JJ	DRAWING No: DA.07