

Site Plan

- Any discrepancies to be brought to Architect's attention
- Use figure dimensions in preference to scaling
- Only scale under direction from Architect
- Builder to examine site and verify conditions and dimensions
- This drawing remains the property of the Architect
- Client is granted conditional licence to use the drawings
- Transfer of the licence is prohibited
- Architect reserves the right to terminate the licence
- Electronic data transfer should be scanned for viruses before use
- Any loss or damage (including consequential damage) caused to the recipient of electronic data, by its direct or indirect use, is not the liability of the Architect
- Refer to hard copies for accuracy of electronic data
- Copyright reserved by the Architect

notes

file: GLAV6.2-210302. BOAT SHED DA.pln
print date & time: 22/6/21@12:11 pm

CORBEN ARCHITECTS

PO Box 1021 Neutral Bay NSW 2089
P 02 9904 1844 F 02 9904 1855
mail@corben.com.au www.corben.com.au

project Alterations & Additions



address 4 Cabarita Road
Avalon NSW

client Shane Gluskie

title Notification Plan 01

issue Development Application

job no.	GLAV	dwg no.	NP01
drawn	SJ/AR		
checked	MC	revision	D
scale	1:250 @A4		

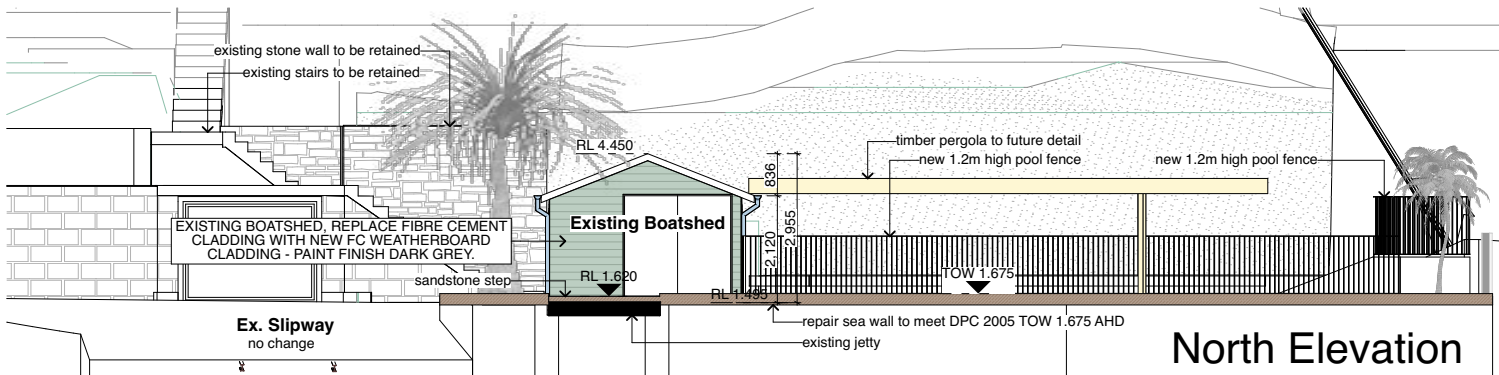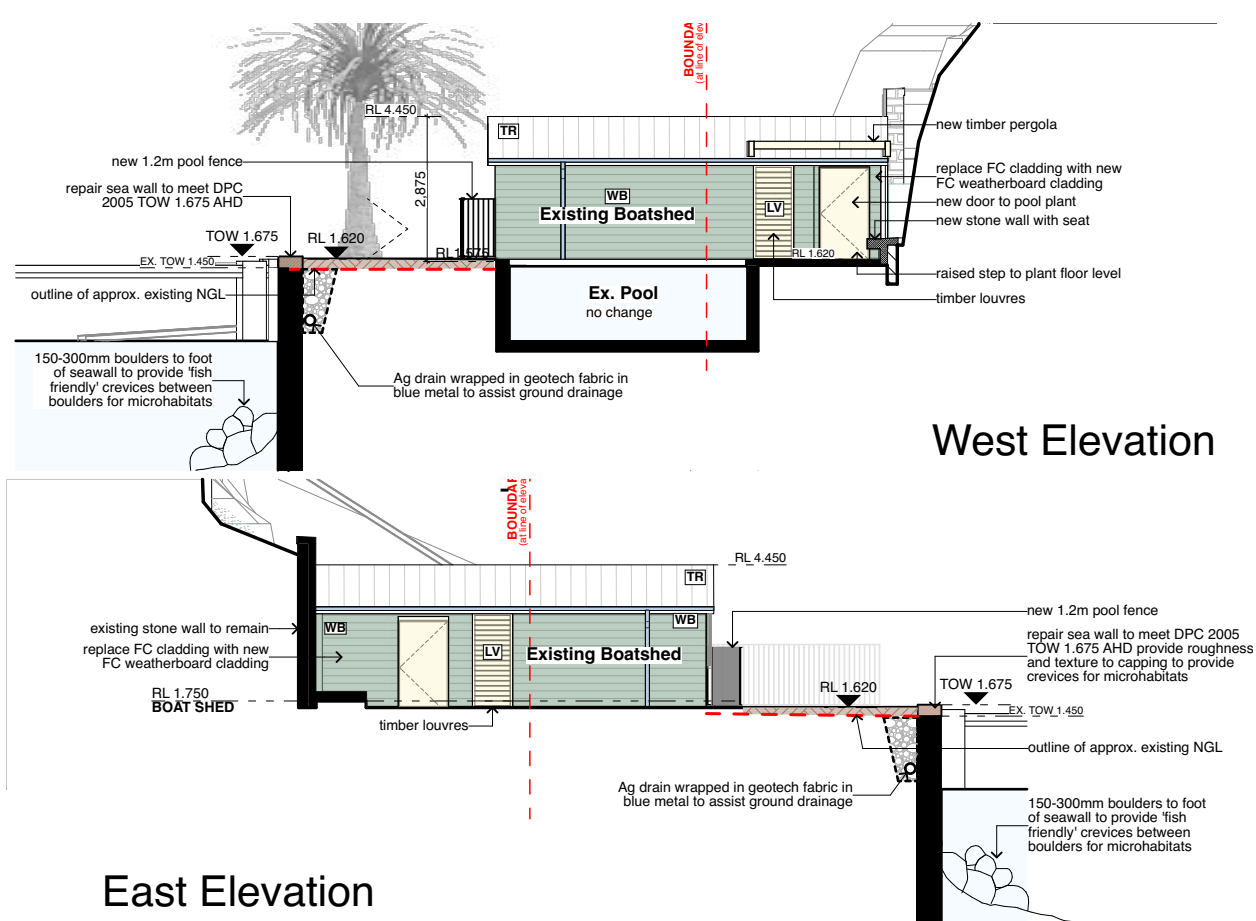

- Any discrepancies to be brought to Architect's attention
- Use figure dimensions in preference to scaling
- Only scale under direction from Architect
- Builder to examine site and verify conditions and dimensions
- This drawing remains the property of the Architect
- Client is granted conditional licence to use the drawings
- Transfer of the licence is prohibited
- Architect reserves the right to terminate the licence
- Electronic data transfer should be scanned for viruses before use
- Any loss or damage (including consequential damage) caused to the recipient of electronic data, by its direct or indirect use, is not the liability of the Architect
- Refer to hard copies for accuracy of electronic data
- Copyright reserved by the Architect

notes

file: GLAV6.2-210302 BOAT SHED DA.pln
print date & time: 22/6/21@12:11 pm

CORBEN ARCHITECTS

PO Box 1021 Neutral Bay NSW 2089
P 02 9904 1844 F 02 9904 1855
mail@corben.com.au www.corben.com.au

project

Alterations & Additions

address

4 Cabarita Road
Avalon NSW

client

Shane Gluskie

title

Notification Plan 02

issue

Development Application

job no.

drawn

checked

scale

GLAV

SJ/AR

MC

1:250
@A4

dwg no.

NP02

revision

D