

DEVELOPMENT APPLICATION

FOR

23 ROBERTSON ROAD, SCOTLAND ISLAND NSW 2105

REFURBISHMENT OF EXISTING JETTY WHARF & BOAT SHED


DRAWING LIST									
B001	COVER PAGE	N.T.S.							
B101	SITE PLAN	1:500							
B110	EXISTING PLAN	1:100							
B111	DEMOLITION PLAN	1:100							
B112	PROPOSED PLAN	1:100							
B201	ELEVATION	1:100							
B900	EXTERNAL MATERIALS & FINISHES	N.T.S							


01 AERIAL PHOTO N.T.S.


DESCRIPTION	REV	APP'D	DATE		CLIENT	NORTH POINT	SCALE @ A3	PROJECT NO.	STAGE	DRAWING NO.	REV
FOR DEVELOPMENT APPLICATION	1	sc	6/3/20	samcrawford architects	FAR EAST LAND & HOUSING DEVELOPMENT COMPANY PTE LTD		N.T.S.	16.18	DA	B001	1
				Level 2, 17 Federation Rd, Newtown, Australia NSW 2042	PROJECT		DDAWNO TITLE				
				TELEPHONE +612 9519 6800 FAX +612 9519 6967	23 ROBERTSON ROAD		DRAWING TITLE				
				EMAIL studio@samcrawfordarchitects.com.au WEB samcrawfordarchitects.com.au	23 ROBERTSON ROAD		COVER	PAGE			
				ACN 165 409 567 Nominated Architect Sam Crawford 6498	SCOTLAND ISLAND, NSW 2105		OOVE	· · AOL			




DESCRIPTION	REV APP'D	DATE		CLIENT	NORTH POINT	SCALE @ A3	PROJECT NO.	STAGE	DRAWING NO. REV
FOR DEVELOPMENT APPLICATION	1 SC	6/3/20	samcrawford architects	FAR EAST LAND & HOUSING DEVELOPMENT COMPANY PTE LTD		1:500	16.18	DA	B101 1
			Level 2, 17 Federation Rd, Newtown, Australia NSW 2042	PROJECT		DDAMENO TITLE			
			TELEPHONE +612 9519 6800 FAX +612 9519 6967	23 ROBERTSON ROAD		DRAWING TITLE			
			EMAIL studio@samcrawfordarchitects.com.au WEB samcrawfordarchitects.com.au	23 ROBERTSON ROAD		SITE P	I AN		
			ACN 165 409 567 Nominated Architect Sam Crawford 6498	SCOTLAND ISLAND, NSW 2105		OIILI			

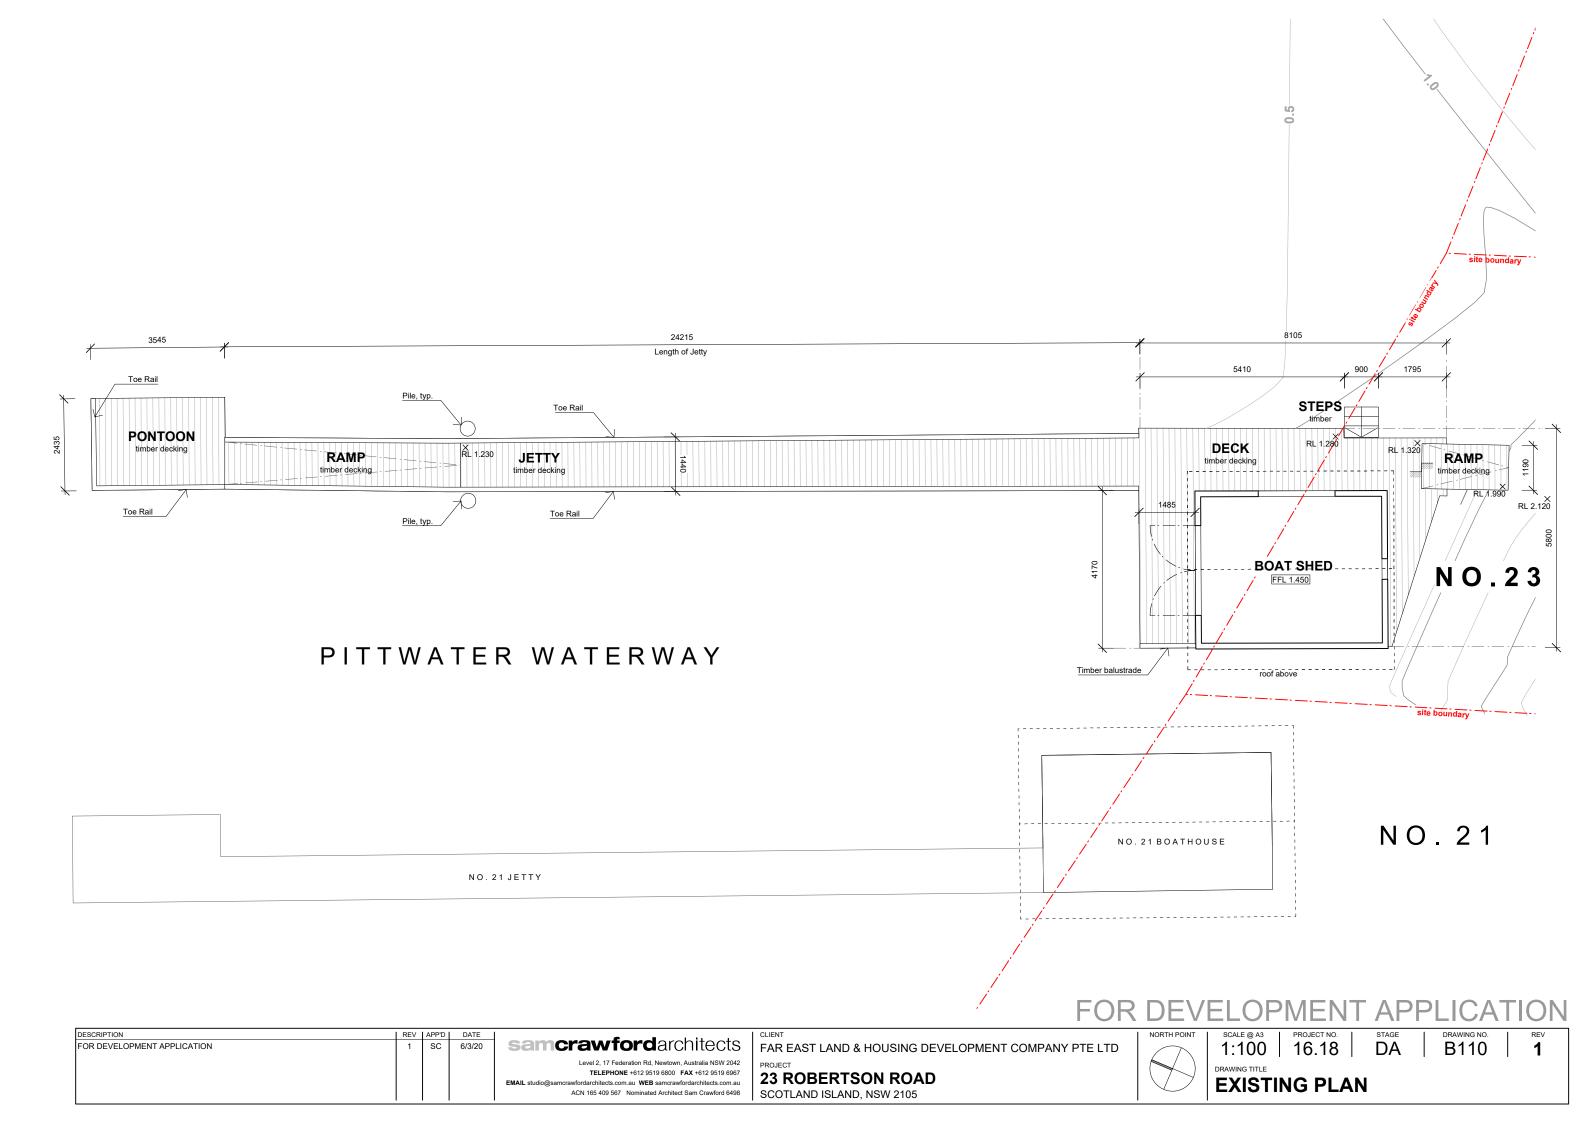

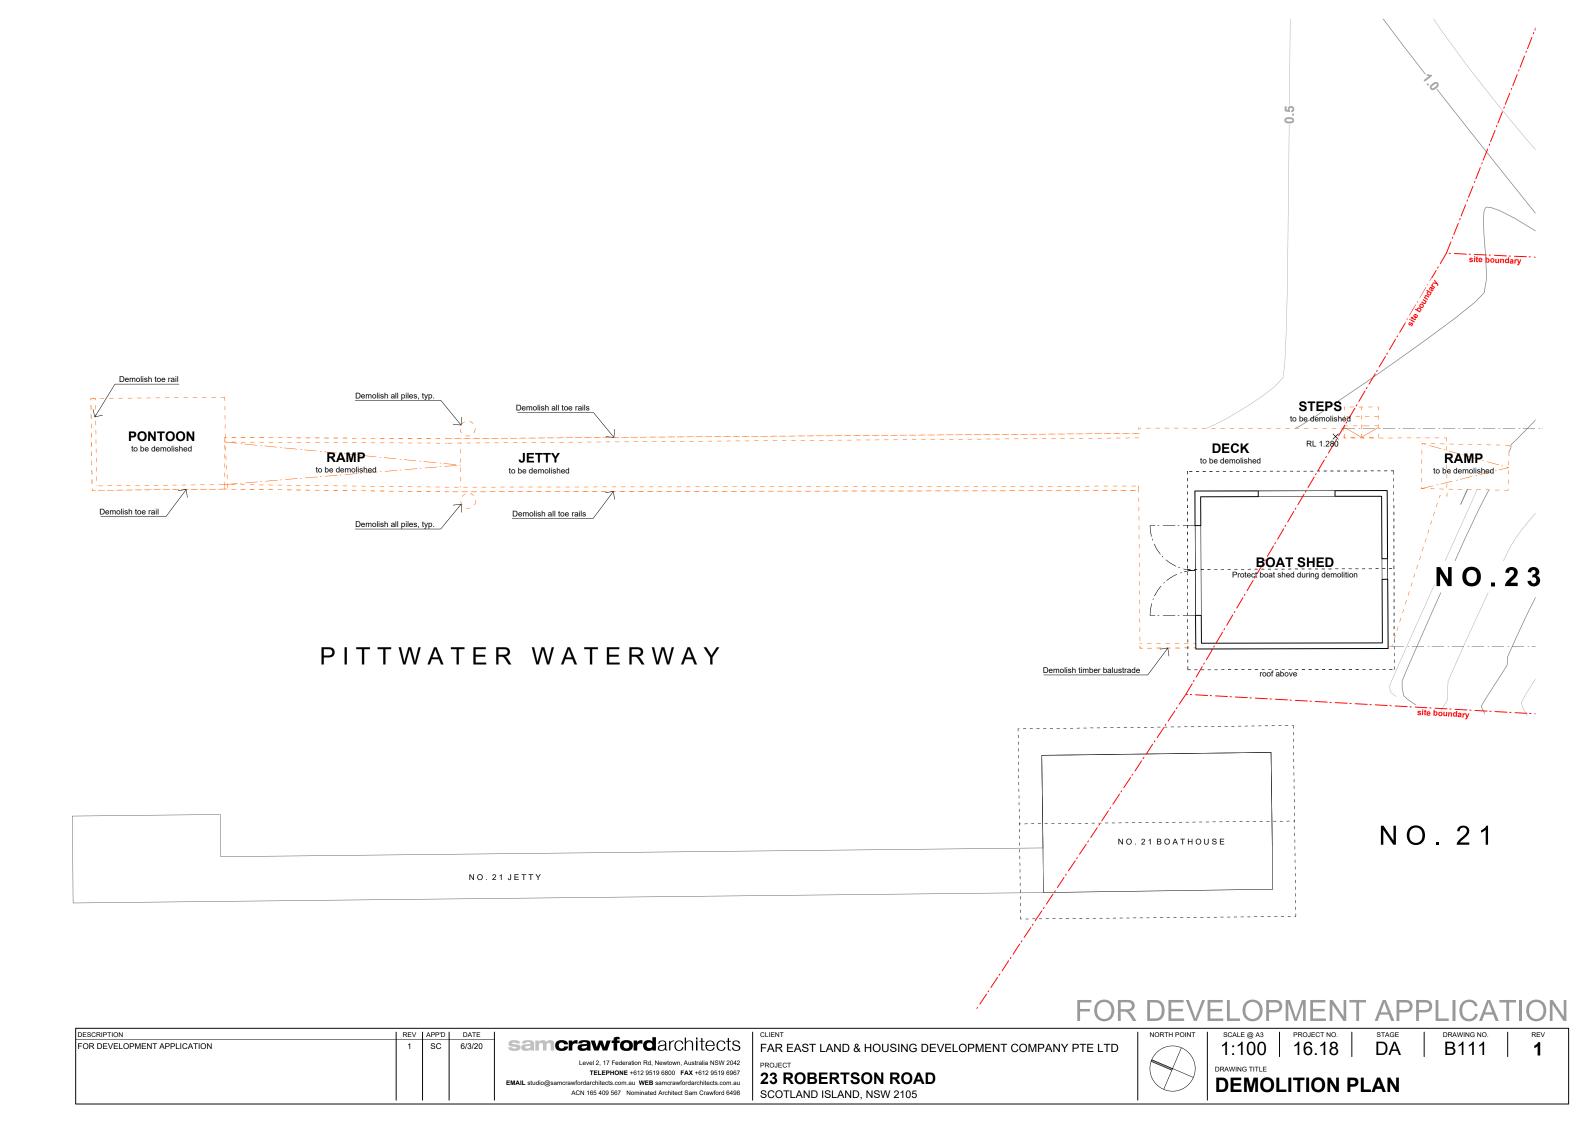

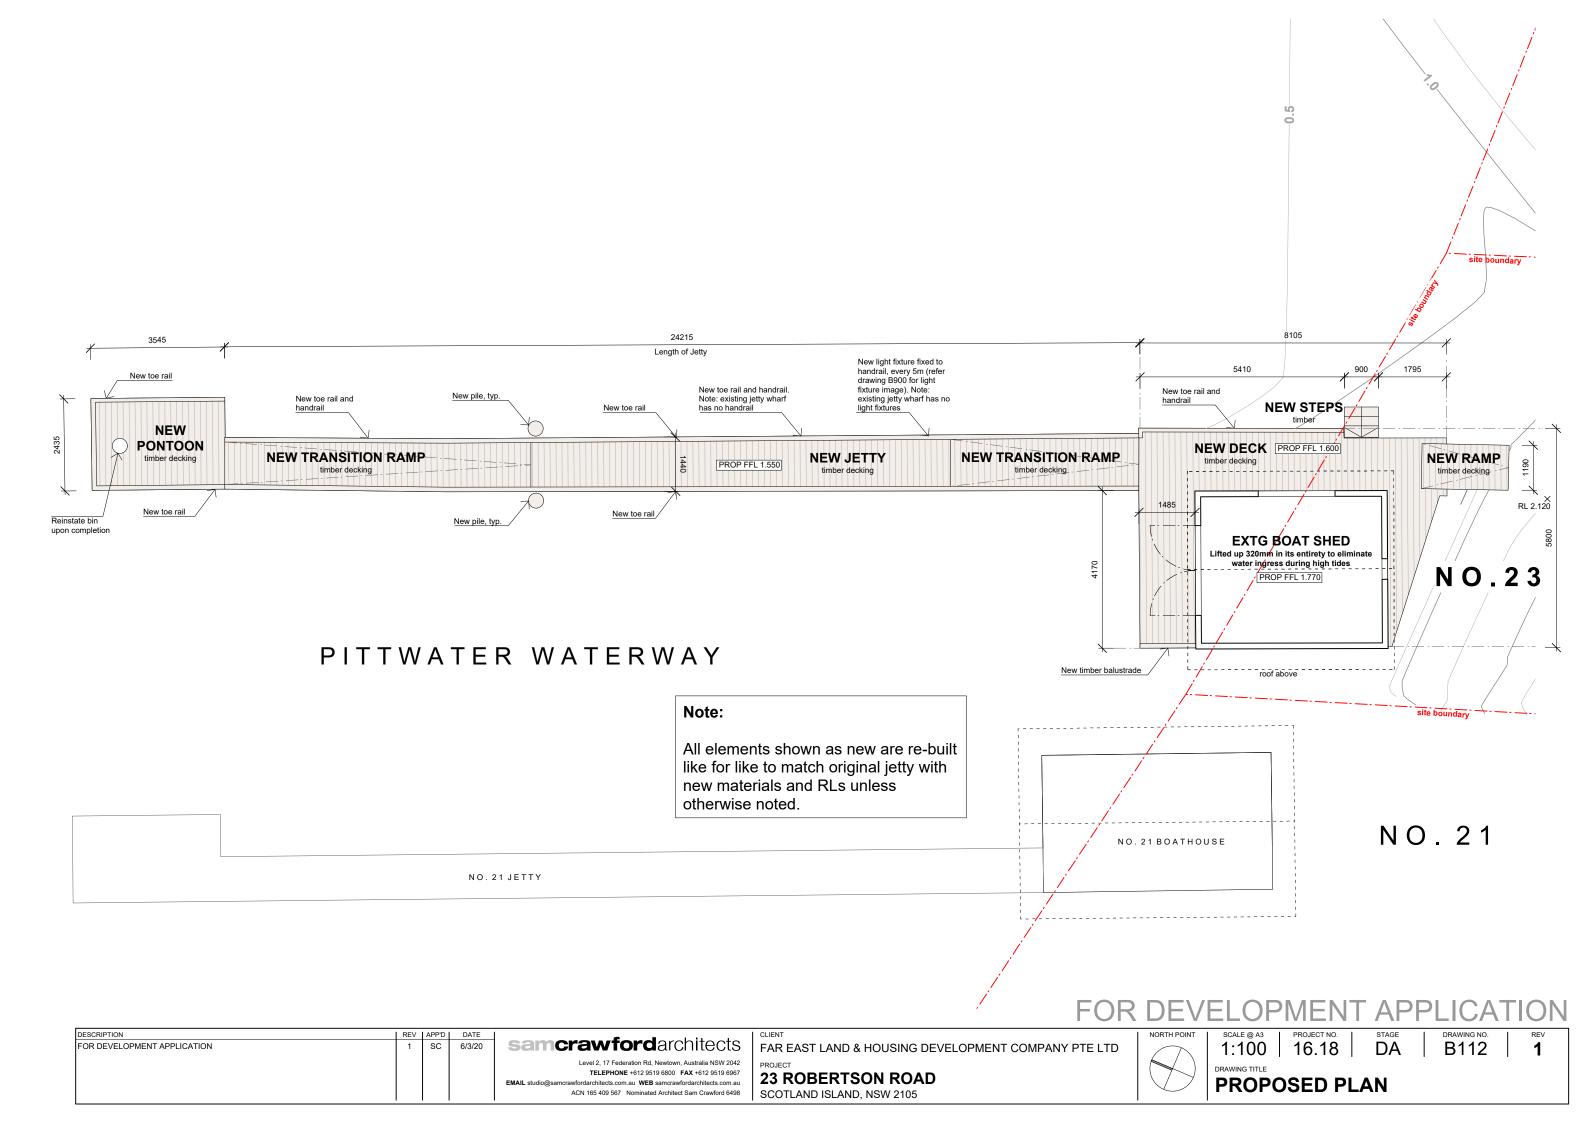

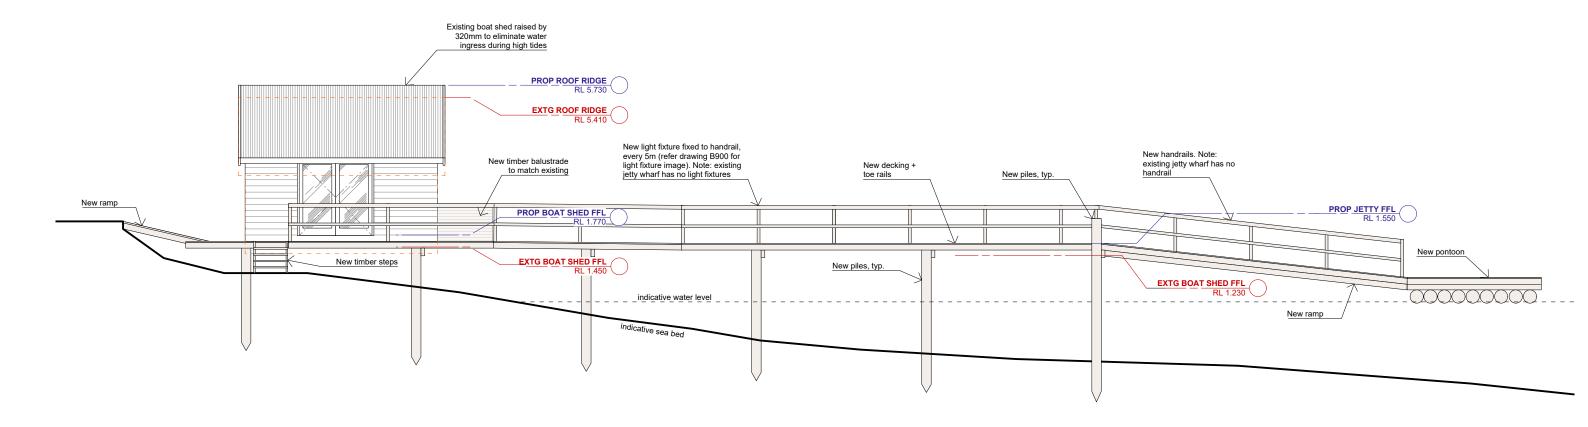

Note:

All elements shown as new are re-built like for like to match original jetty with new materials and RLs unless othewise noted.

Number of piles shown on the drawing are indicative only

DESCRIPTION	RE\	/ APP'D	DATE		CLIENT	NORTH POINT	SCALE @ A3 PROJECT NO.	STAGE	DRAWING NO.	REV
FOR DEVELOPMENT APPLICATION	1	sc	6/3/20	samcrawford architects	FAR EAST LAND & HOUSING DEVELOPMENT COMPANY PTE LTD		1:100 16.18	DA	B201	1
				Level 2, 17 Federation Rd, Newtown, Australia NSW 2042	PROJECT		BRAWING TITLE			
				TELEPHONE +612 9519 6800 FAX +612 9519 6967	23 ROBERTSON ROAD		DRAWING TITLE			
				EMAIL studio@samcrawfordarchitects.com.au WEB samcrawfordarchitects.com.au	25 KOBEKTSON KOAD		EAST ELEVATION)N		
				ACN 165 409 567 Nominated Architect Sam Crawford 6498	SCOTLAND ISLAND, NSW 2105		PEROT ELEVATION	714		



Existing boat shed to remain (above photo), but lifted in new positon. New coat of paint over external surfaces, colours to match existing. Decking around boat shed to be demolished and rebuilt like for like, but in new materials and at higher RLs.



New light fittings fixed to new handrail (white painted timber)



Existing jetty wharf (above photo) to be demolished and re-built like for like with new materials and at higher RL. Toe rails to be painted to match existing colour